



FLOOR PLAN	FROM FLOOR PLAN S-O OPENING	A HEADER LENGTH
3623	156 1/2	68 13/16
4010	156 1/2	68 13/16
4043	123 1/4	52 7/16
4055	166 1/2	73 13/16
4304	160 1/2	71 1/8
4333	170 1/2	75 13/16

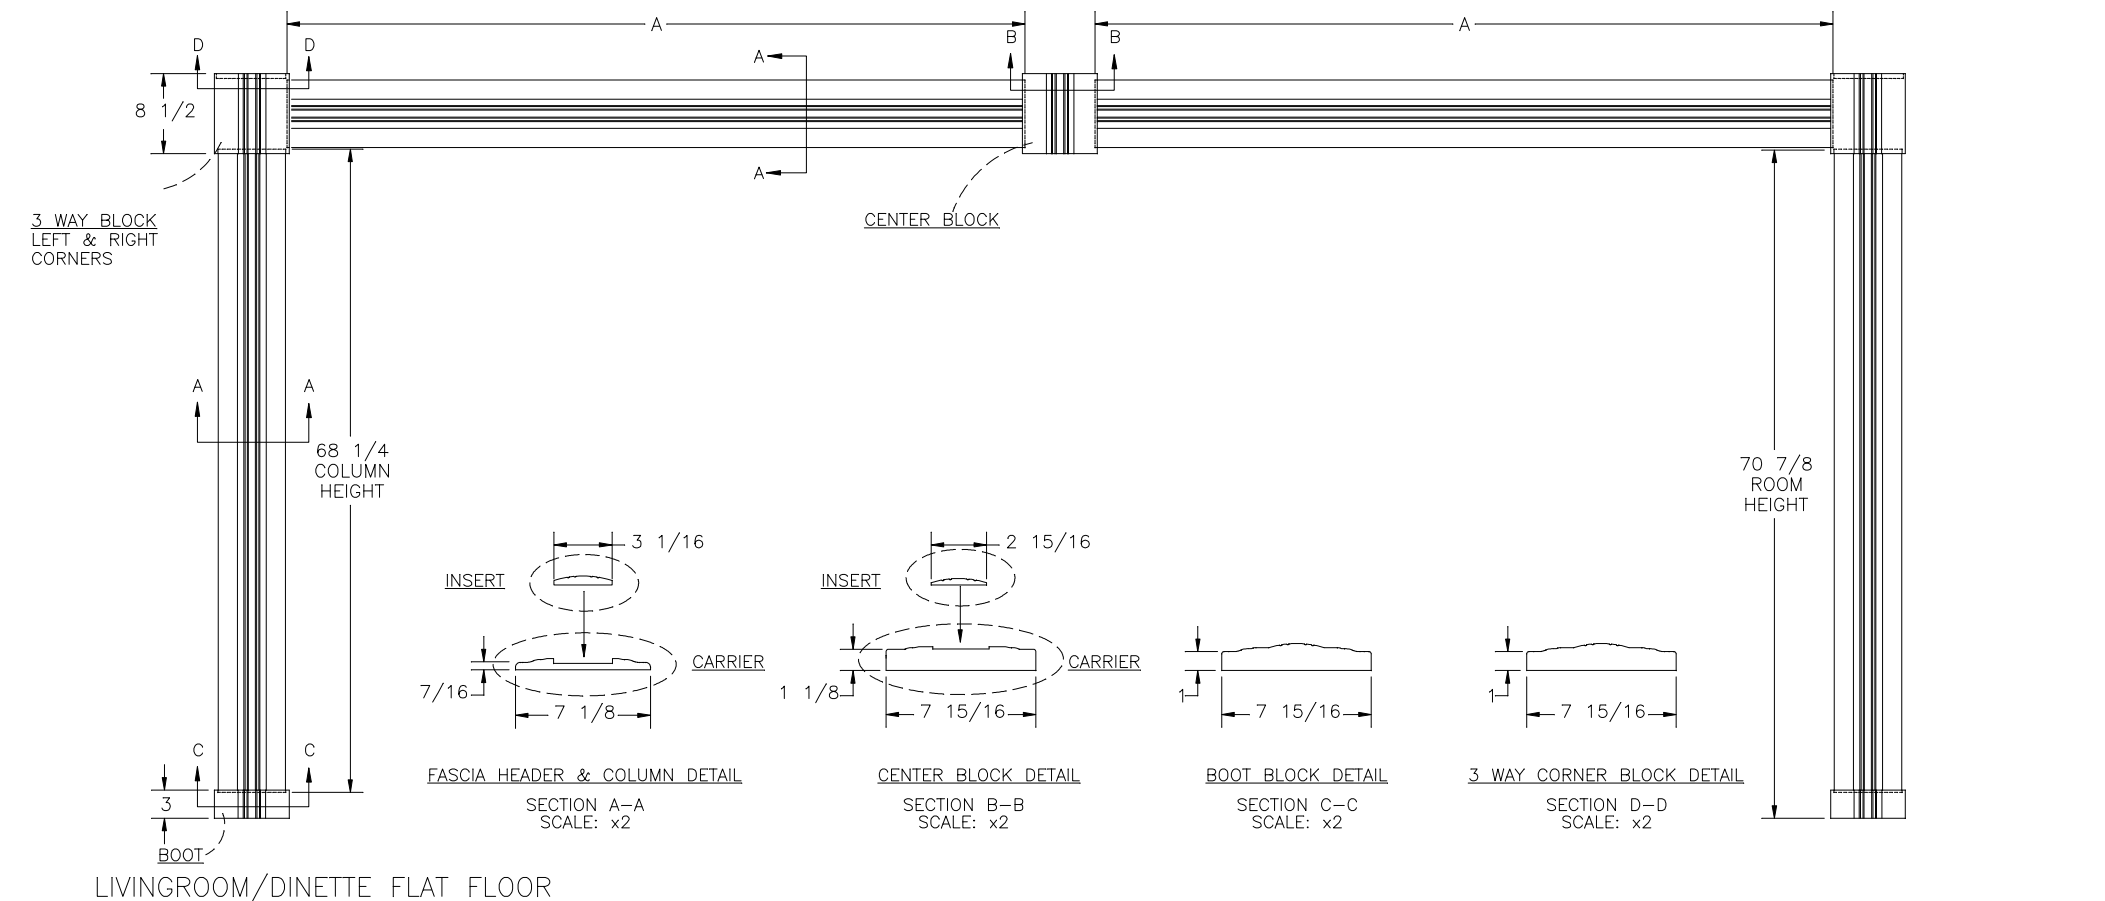


NEWMAR CORP P.O. Box 30, Nappanee, IN. 46550 Title block--75TB	Model:	Sheet	Drawn by:	Checked by:	Revision: ADDED 4304	By: B. S.
	DS DP	1 OF 9	N. G.	B. S.		Date: 6/8/09
	Title:	I.D. # 2009\DP\CAB\KT\MISC2005	Date:	Date:	Revision: ADDED 4333.	By: N. G.
	FASCIA		11/6/07	11/7/07		Date: 6/25/08

FLOOR PLAN	FROM FLOOR PLAN S-O OPENING	A HEADER LENGTH
3625	128 1/4	71 1/4
4016	185 3/8	128 1/8
4086	205 1/4	109 3/16
4086	205 1/4	71 7/16
4386	209 1/4	71 7/16

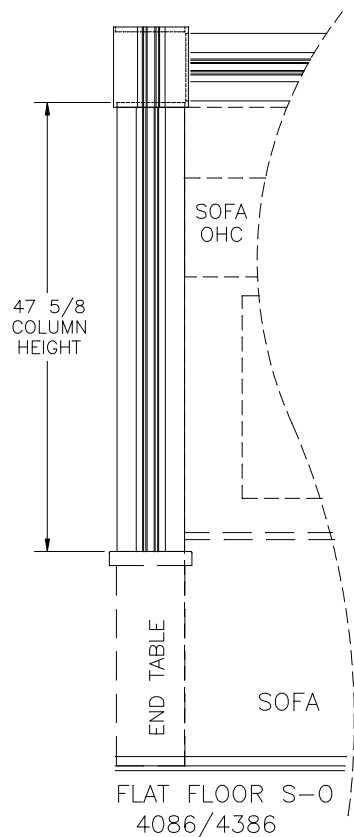


LIVINGROOM/DINETTE FLAT FLOOR

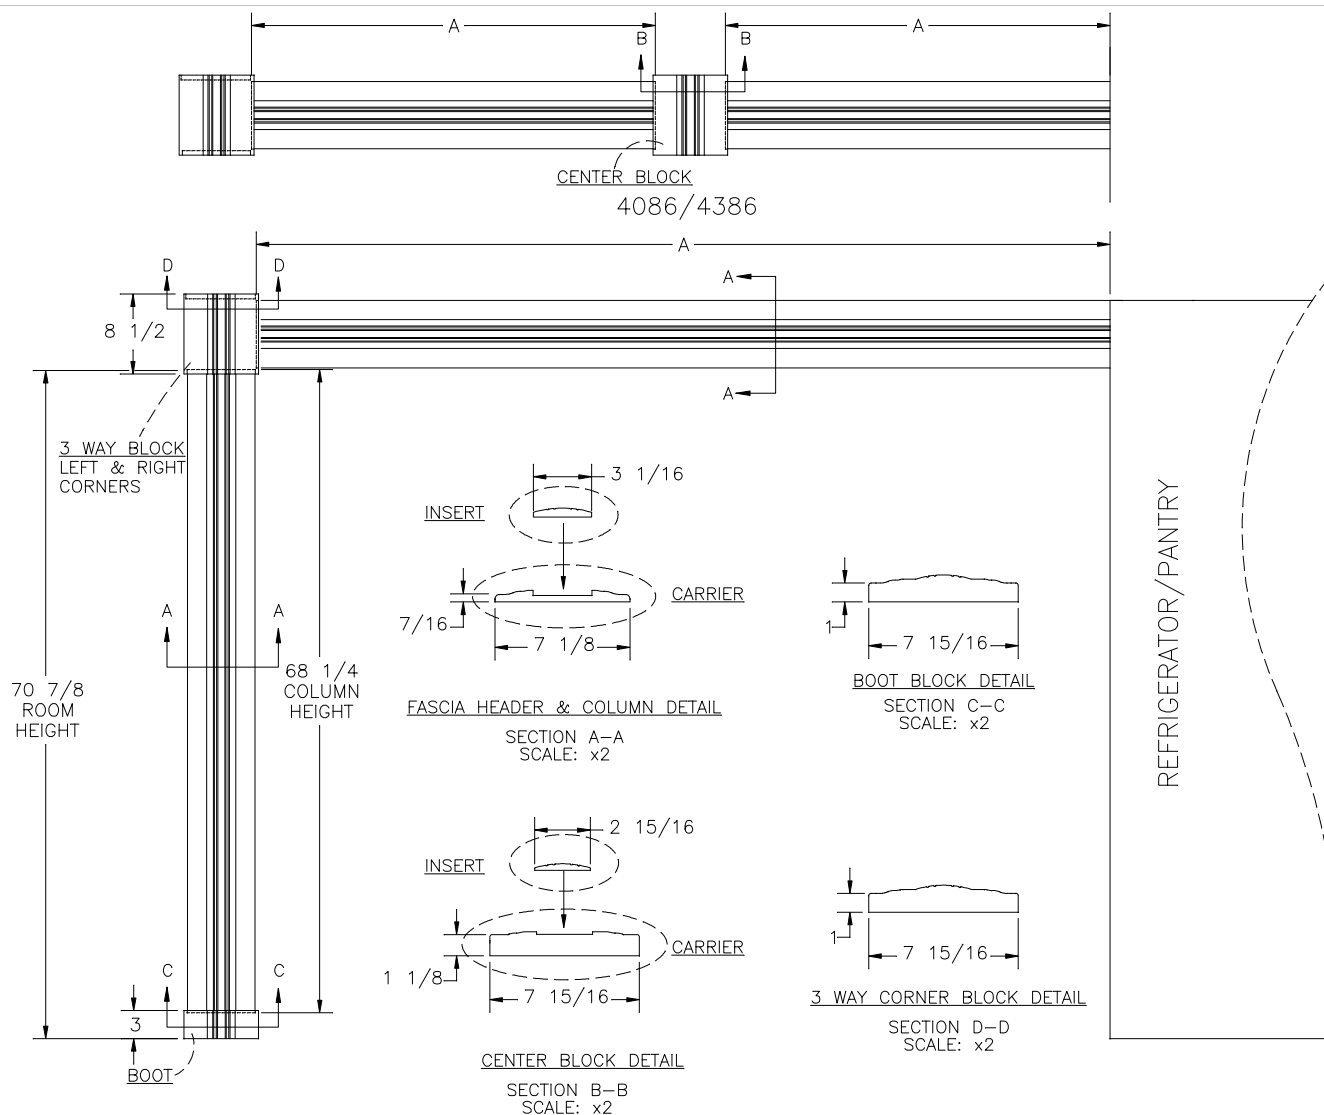


NEWMAR CORP P.O. Box 30, Nappanee, IN. 46550 Title block--75TB	Model: DS DP	Sheet 2 OF 9	Drawn by: N. G.	Checked by: B. S.	Revision: ADDED LENGTH FOR 4086 ON RIGHT SIDE TO EXTEND OVER REFRIGERATOR	By: B. S.
	Title: FASCIA	I.D. # 2009\DP\CAB\KT\MISC2005	Date: 11/6/07	Date: 11/7/07	CABINET PER (PCR #88201) ECO 707	Date: 8/27/08
					Revision: ADDED CENTER BLOCK FOR 4086 & 4386 FASCIA. (PCR #87999) 3625	By: N. G.
					FASCIA LENGTH 71 1/4" ILO 77 1/2". (ECO #342)	Date: 6/25/08

FLOOR PLAN	FROM FLOOR PLAN S-O OPENING	A HEADER LENGTH
4386	179 3/8	84 1/2

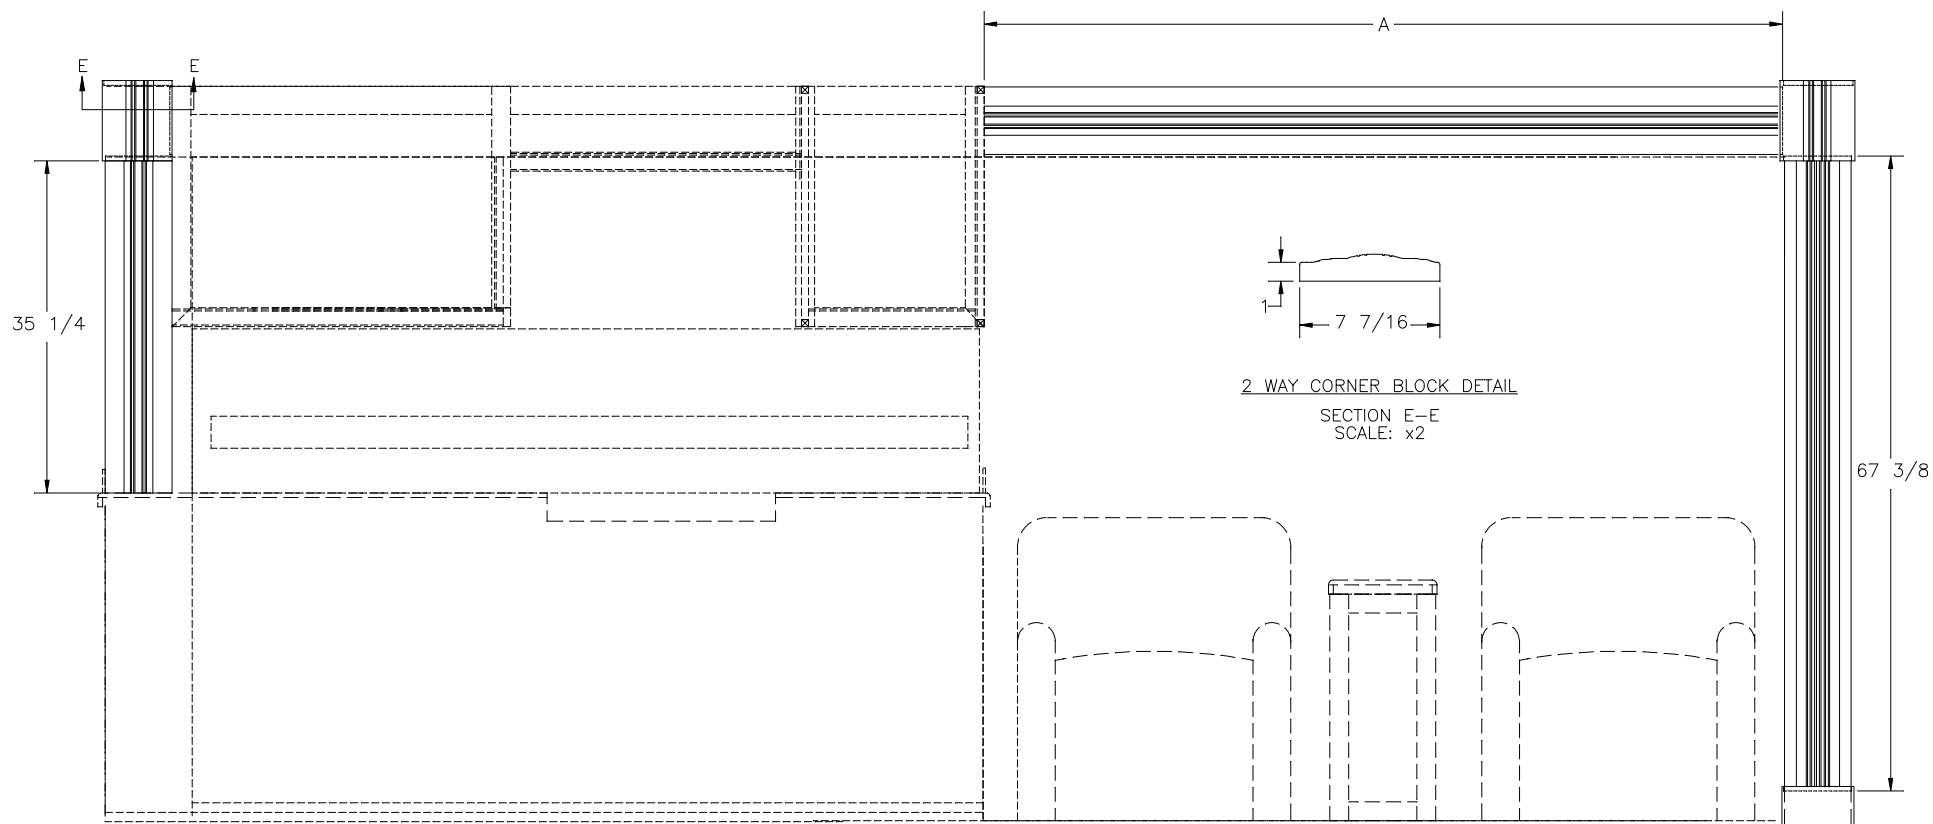


KITCHEN FLAT FLOOR

NEWMAR CORP P.O. Box 30, Nappanee, IN. 46550 Title block--75TB	Model: DS DP	Sheet 3 OF 9	Drawn by: N. G.	Checked by: B. S.	Revision: ADDED CORNER BLOCK ON LEFT SIDE, & REMOVED MIDDLE BLOCK PER ECO #703 (PCR #88215)	By: B. S. Date: 9/4/08
	Title: FASCIA	I.D. # 2009\DP\CAB\KT\MISC2005	Date: 11/6/07	Date: 11/7/07	Revision: ADDED SHEET FOR 4386 KIT FASCIA	By: K. C. Date: 5/29/08

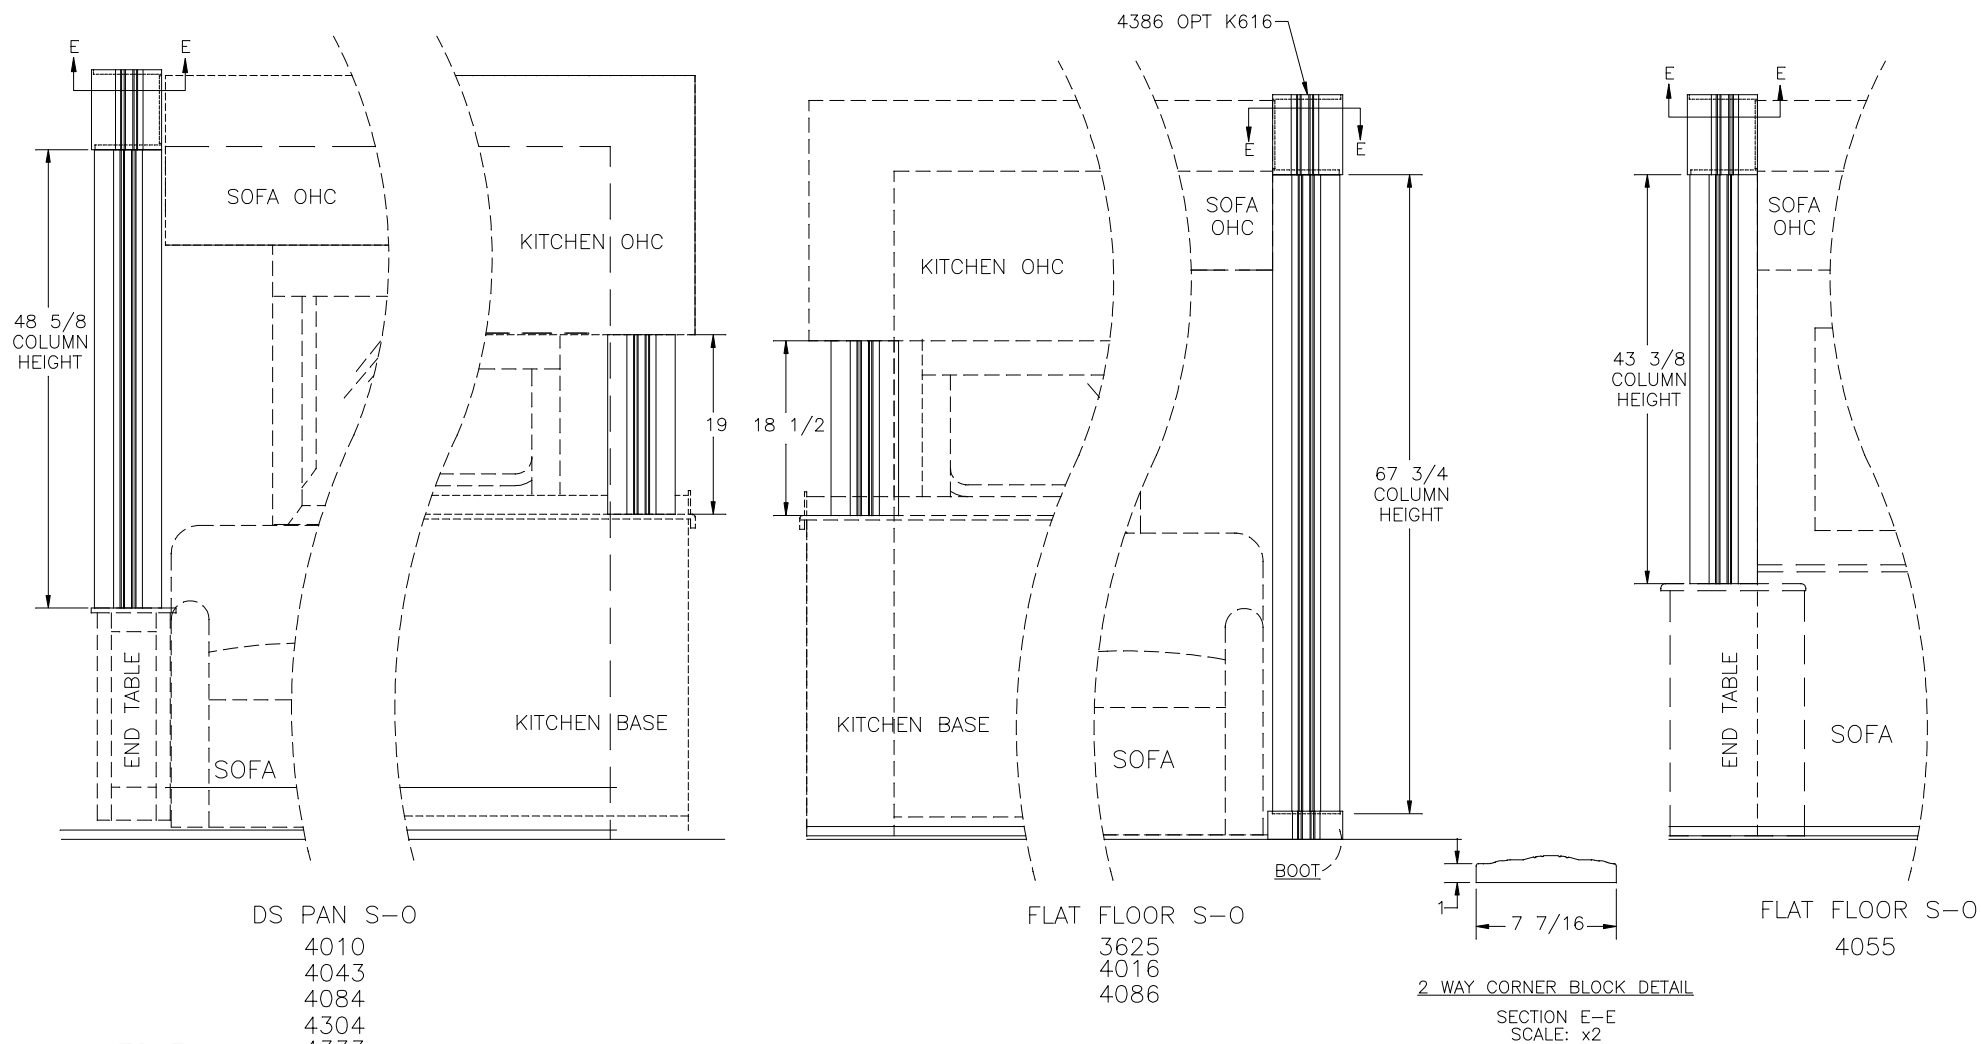

NEWMAR CORP P.O. Box 30, Nappanee, IN. 46550 Title block--75TB	Model:	Sheet	Drawn by:	Checked by:	Revision: ADDED 4304	By: B. S.
	DS DP	4 OF 9	N. G.	B. S.		Date: 6/8/09
	Title:	I.D. # 2009\DP\CAB\KT\MISC2005	Date:	Date:	Revision: ADDED CORNER BLOCK PER ECO #703 (PCR #88215)	By: B. S.
	FASCIA		11/6/07	11/7/07		Date: 9/4/08


FLOOR PLAN	FROM FLOOR PLAN S-O OPENING	A HEADER LENGTH	B HEADER LENGTH
3623, 4055, 4084	73 1/2	63 1/4	
3625, 4010, 4016	86	75 3/4	
4043, 4086, 4304, 4386			
4333	143 5/16	86 11/16	39 7/8

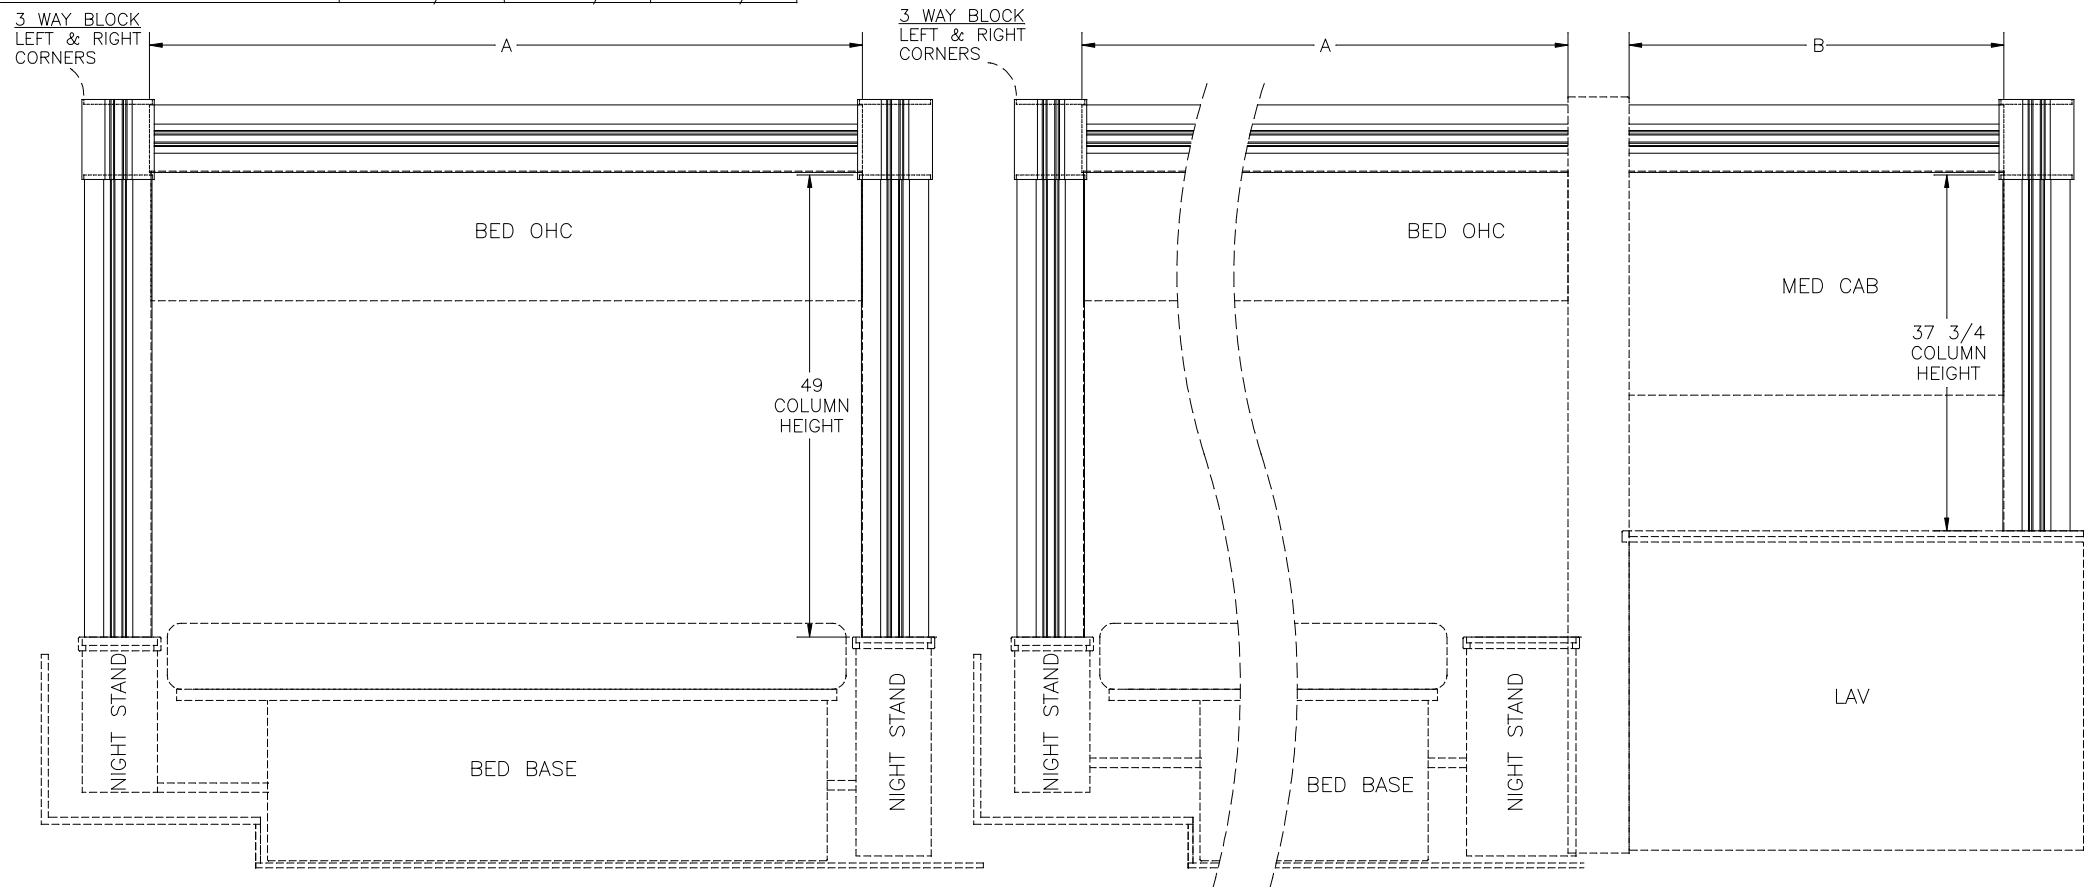

BEDROOM

NEWMAR CORP P.O. Box 30, Nappanee, IN. 46550 Title block--75TB	Model:	Sheet	Drawn by:	Checked by:	Revision: ADDED 4304	By: B. S.
	DS DP	5 OF 9	N. G.	B. S.		Date: 6/8/09
	Title:	I.D. # 2009\DP\CAB\KT\MISC2005	Date:	Date:	Revision: ADDED 4333.	By: N. G.
	FASCIA		11/6/07	11/7/07		Date: 6/25/08


FLOOR PLAN	FROM FLOOR PLAN S-O OPENING	A HEADER LENGTH
3623	72 3/4	62 3/8
3625, 4010	85	74 5/8
4016	84	73 5/8
4304, 4333	88	77 5/8

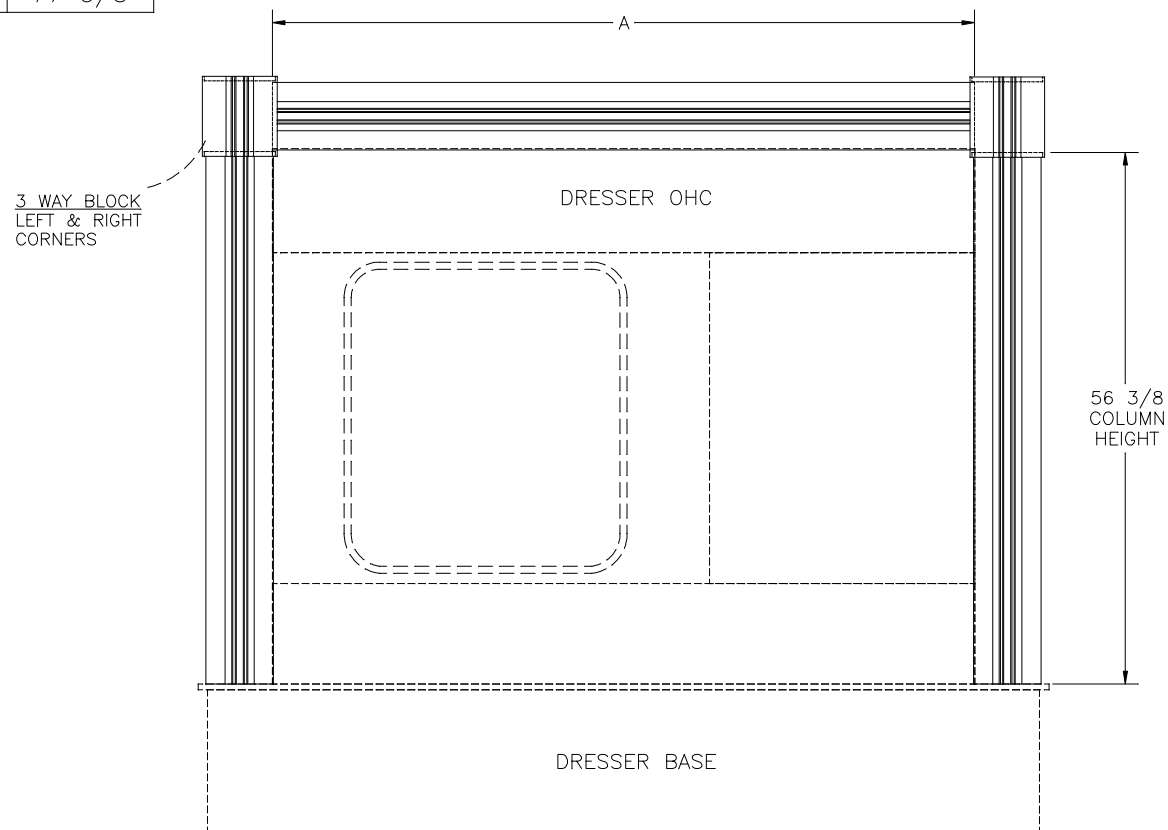

DRESSER

NEWMAR CORP P.O. Box 30, Nappanee, IN. 46550 Title block--75TB	Model: DS DP	Sheet 6 OF 9	Drawn by: N. G.	Checked by: B. S.	Revision: ADDED 4304	By: B. S.
	Title: FASCIA	I.D. # 2009\DP\CAB\KT\MISC2005	Date: 11/6/07	Date: 11/7/07	Revision: ADDED 4333, MOVED 4086 TO SHEET 7 WITH SIMILAR DETAIL.	Date: 6/8/09
						By: N. G. Date: 6/25/08

FLOOR PLAN	FROM FLOOR PLAN S-O OPENING	A HEADER LENGTH
4043	165 3/4	84 1/4
4086	126 7/8	82 1/4
4086	126 7/8	32 1/2
4386	146 7/8	82 1/4

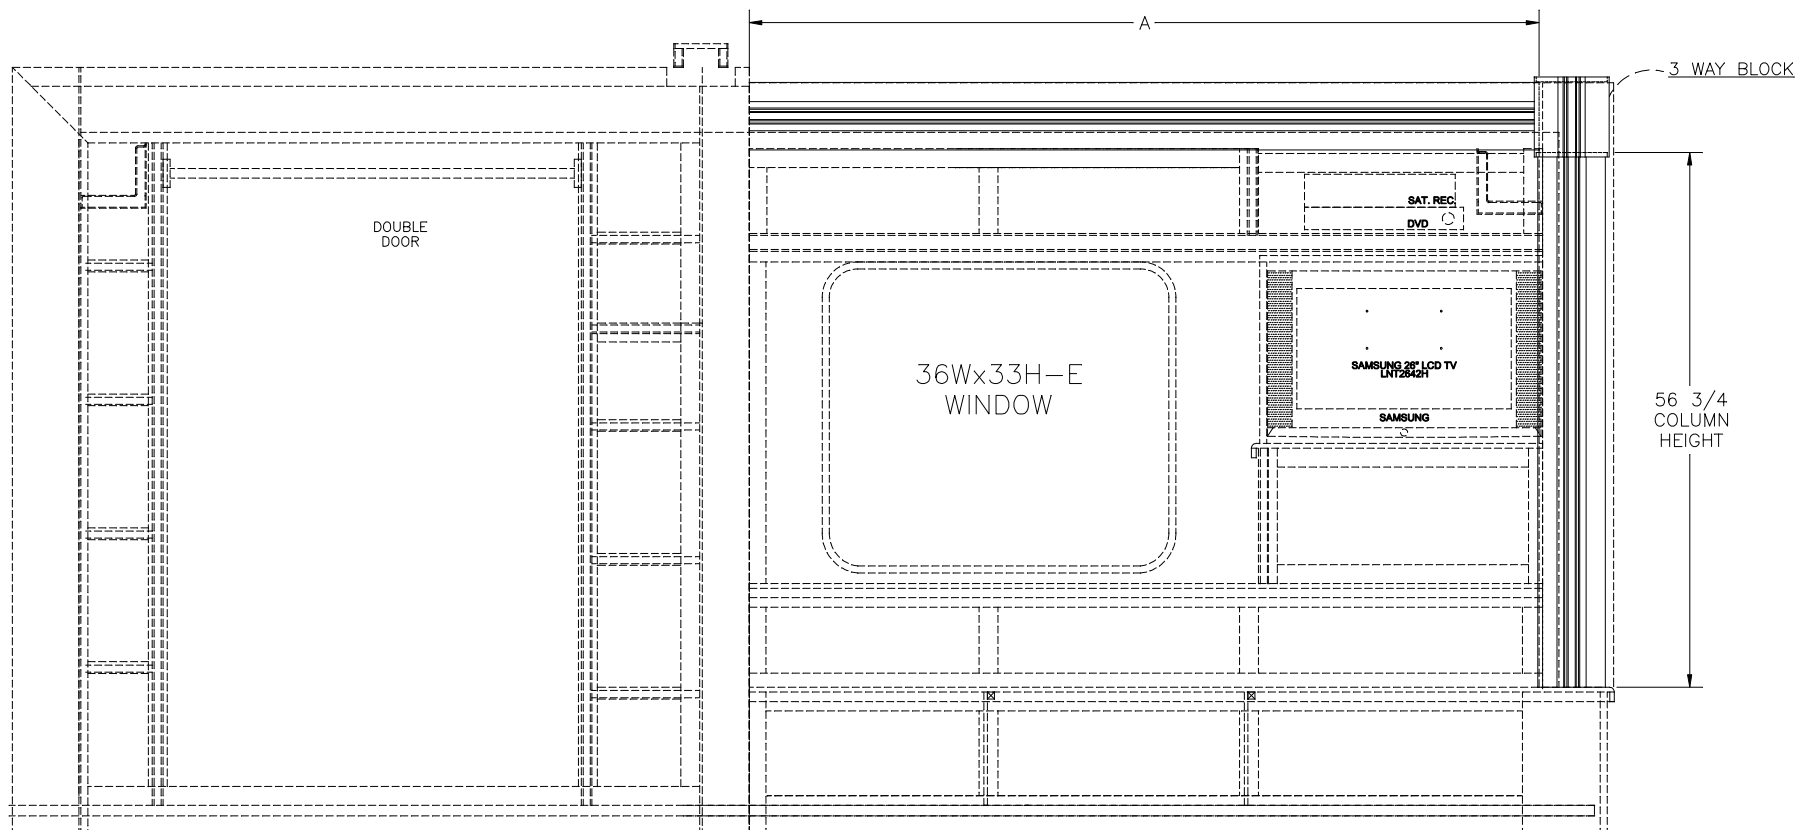


FRONT VIEW

WARD & DRESSER

NEWMAR CORP P.O. Box 30, Nappanee, IN. 46550 Title block--75TB	Model:	Sheet	Drawn by:	Checked by:	Revision: ADDED ANOTHER PIECE FOR THE 4086 FLOOR PLAN PER (PCR #88201)	By: B. S.
	DS DP	7 OF 9	N. G.	B. S.	ECO 707	Date: 8/27/08
	Title:	I.D. # 2009\DP\CAB\KT\MISC2005	Date:	Date:	Revision: ADDED 4086 TO THIS DETAIL ILO SHEET 6.	By: N. G.
	FASCIA		11/6/07	11/7/07		Date: 6/25/08


FLOOR PLAN	FROM FLOOR PLAN S-O OPENING	A HEADER LENGTH
4043	165 3/4	80 3/8

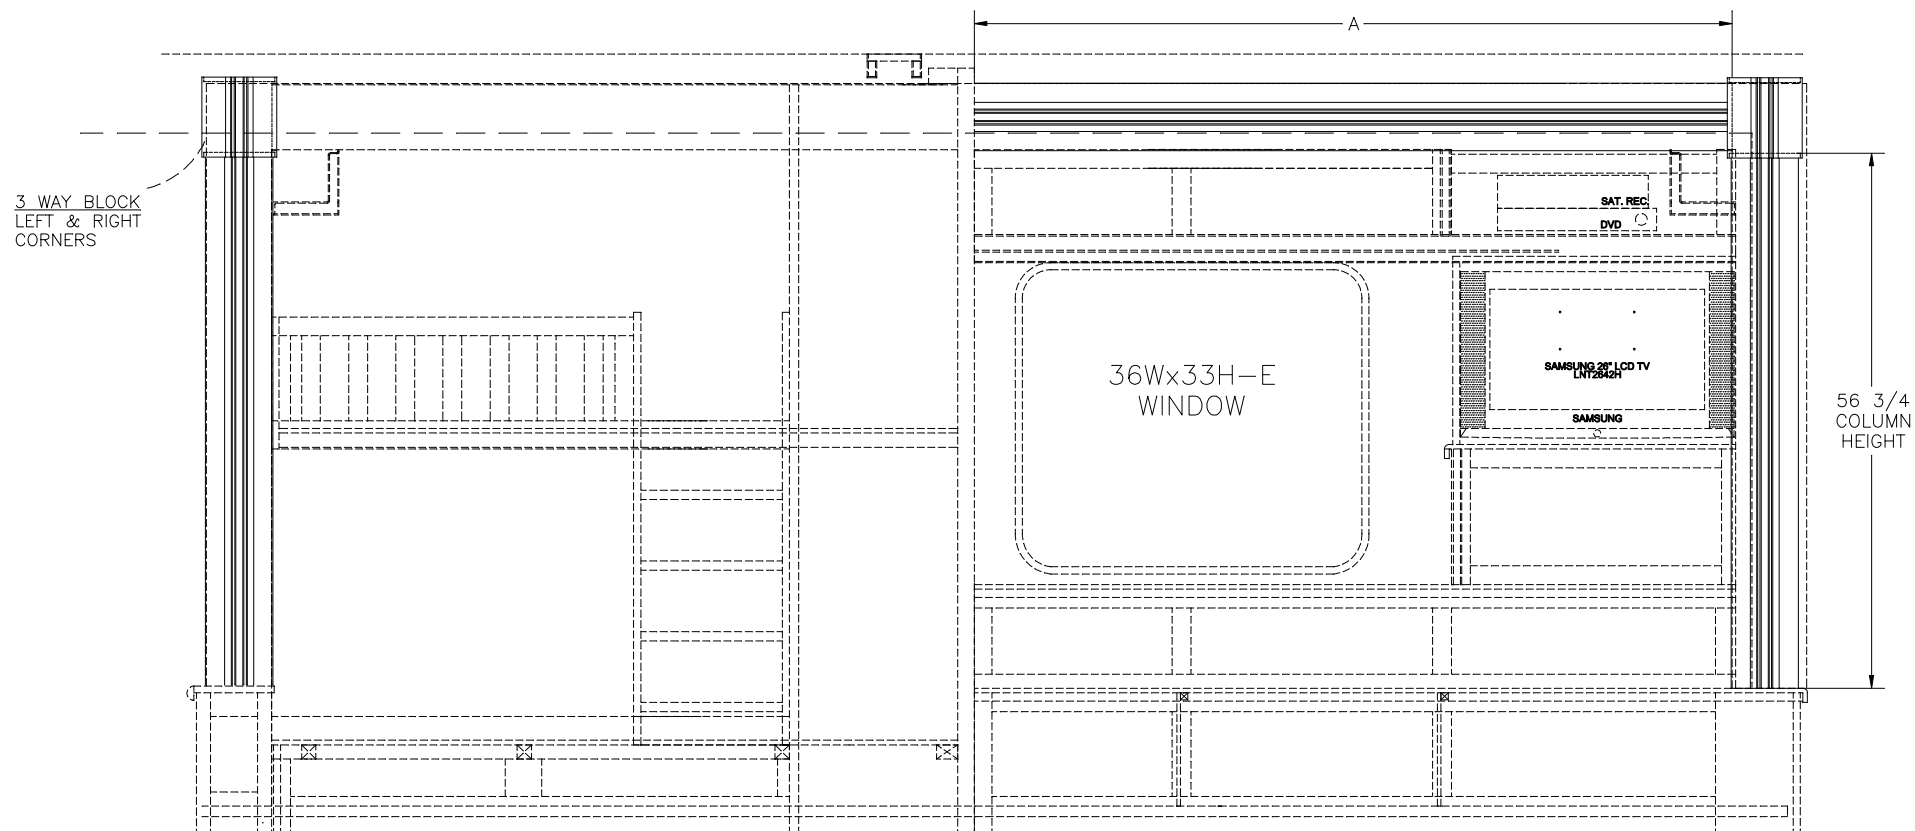

DRESSER & BUNKS (K047)



NEWMAR CORP P.O. Box 30, Nappanee, IN. 46550 Title block--75TB	Model:	Sheet	Drawn by:	Checked by:	Revision: ADDED SHEET FOR DS 4043	By: K. C.
	DS DP	(K047)	8 OF 9	N. G.	B. S.	Date: 4/28/08
	Title:	I.D. # 2009\DP\CAB\KT\MISC2005	Date:	Date:	Revision:	By:
	FASCIA		11/6/07	11/7/07		Date:

FLOOR PLAN	FROM FLOOR PLAN S-O OPENING	INSIDE DIMENSION S-O WALL TO S-O WALL	HEADER LENGTH -A	O/A LENGTH -B	HEADER LENGTH -C	HEADER LENGTH -D
4084	298 3/4	288 1/4	70 3/4	210 1/2	101 1/2	101 1/2

 


3 WAY CORNER BLOCK DETAIL

SECTION D-D
SCALE: x2

 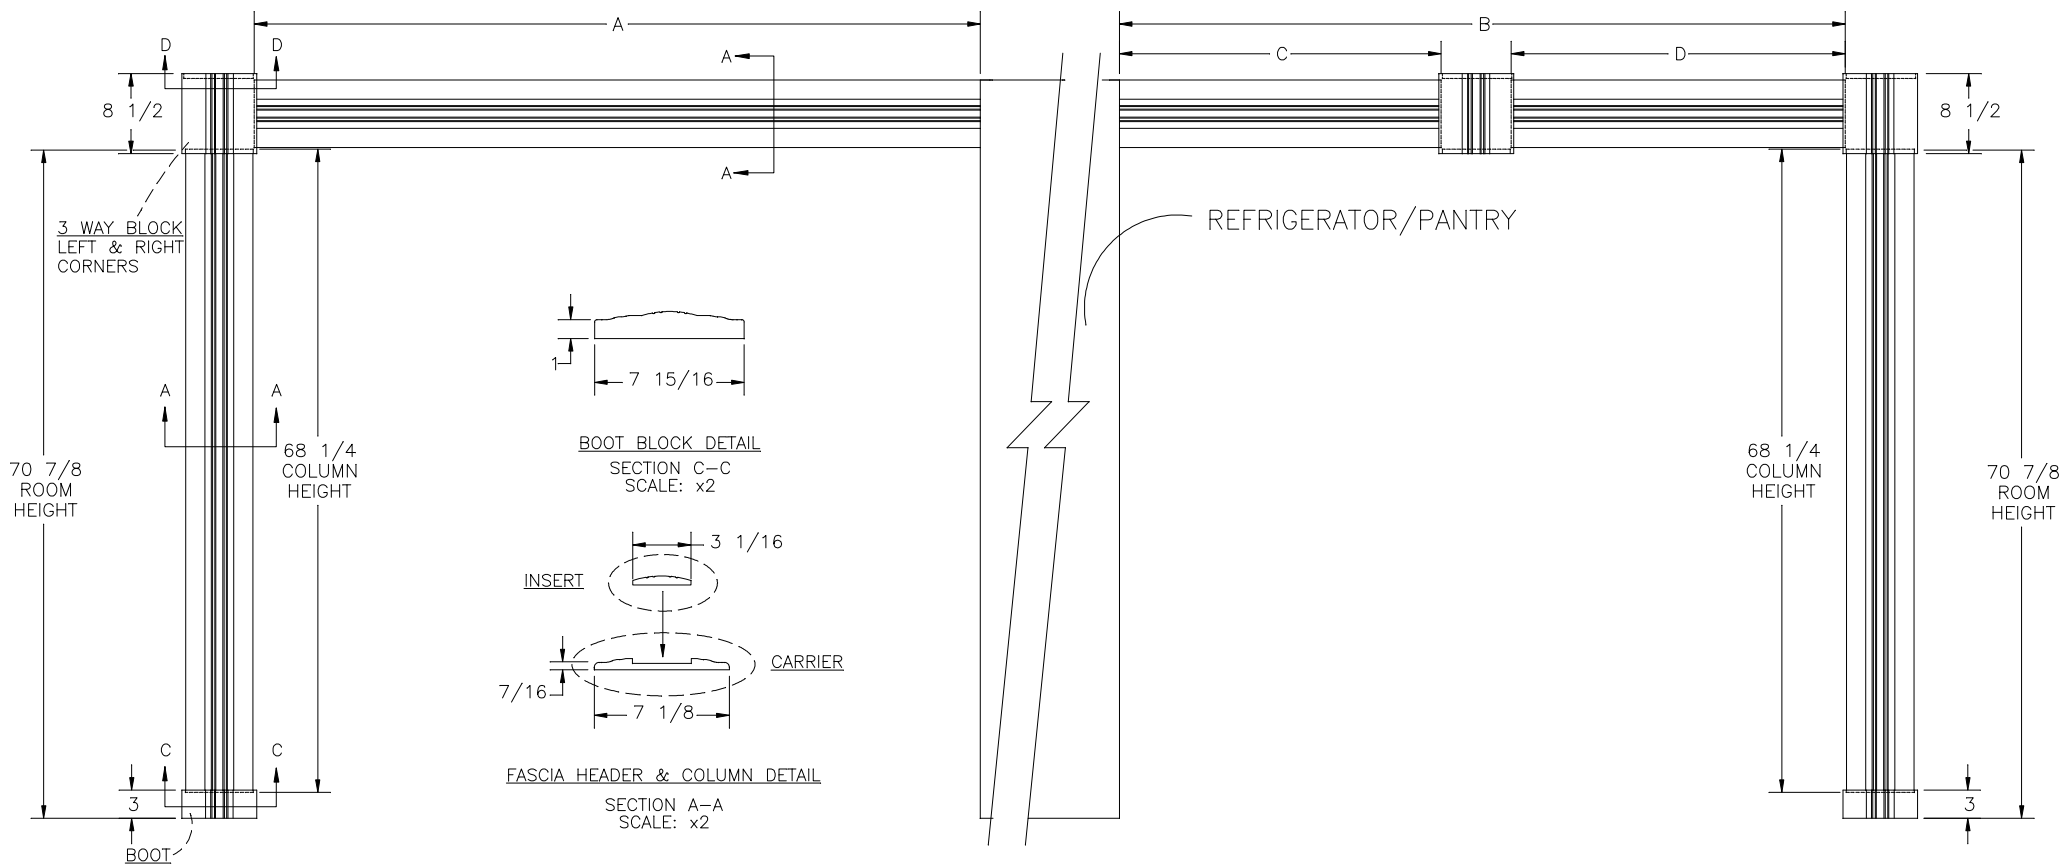

BOOT BLOCK DETAIL
SECTION C-C
SCALE: x2

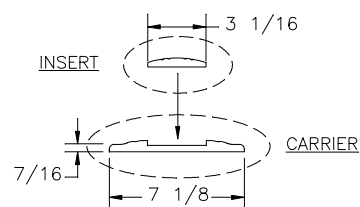

FASCIA HEADER & COLUMN DETAIL
SECTION A-A
SCALE: x2

DSDP 4084 ODS FULL WALL SLIDE FASCIA

NEWMAR CORP P.O. Box 30, Nappanee, IN. 46550 Title block--75TB	Model:	Sheet	Drawn by:	Checked by:	Revision: REVISED HEADER LENGTHS PER NEW REFER DESIGN (ECO #287), CENTER BLOCK ADDED	By: R. N.
	DS DP	9 OF 9	N. G.	B. S.	TO BREAK HEADER LENGTH UP ON FRONT SIDE OF REFER CABINET PER (PCR #87835)	Date: 5/22/08
	Title:	I.D. # 2009\DP\CAB\KT\MISC2005	Date:	Date:	Revision: DSDP 4084 FULL WALL SLIDE FASCIA ADDED	By: R. N.
	FASCIA		11/6/07	11/7/07		Date: 4/7/08