

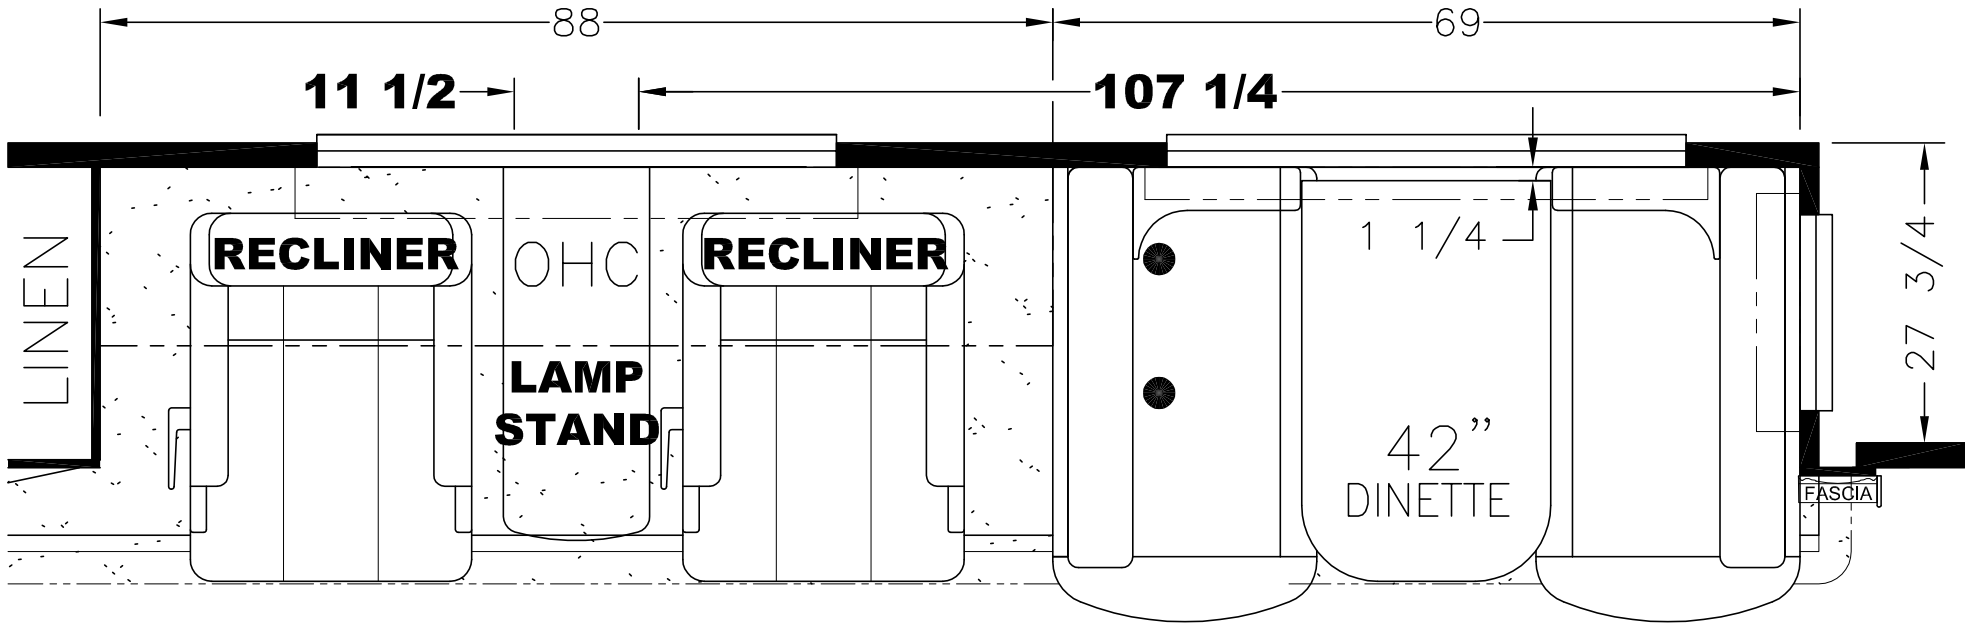


PLEASE ACKNOWLEDGE AND DATE THE FOLLOWING ORDER/PRINT FOR APPROVAL TO BUILD, AND FAX TO NEWMAR (AT 574-773-2895) AS SOON AS POSSIBLE
DATE: _____
SIGN: _____

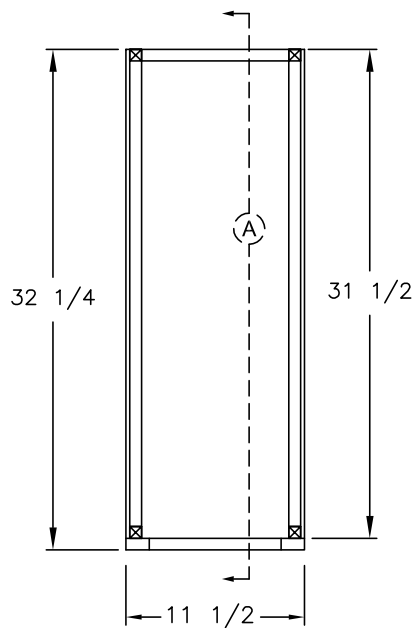


UNIT: # 112817
DEALER: Holland Motor Homes
SPECIAL: # 140

NEWMAR CORP P.O. Box 30, Nappanee, IN. 46550 UNITS: INCHES TITLE BLOCK: 3125TB	Model:	Sheet	Drawn by:	Checked by:	Revision:	By:
	BS CA 3401	1 OF 1	Z. R.	A. M.		Date:
	Title:	I.D. # 2018\	Date:	Date:	Revision:	By:
	FLOOR PLAN	SPECIALS\MOT\140FP	7/13/17	7/13/17		Date:

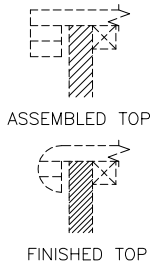


TOP VIEW

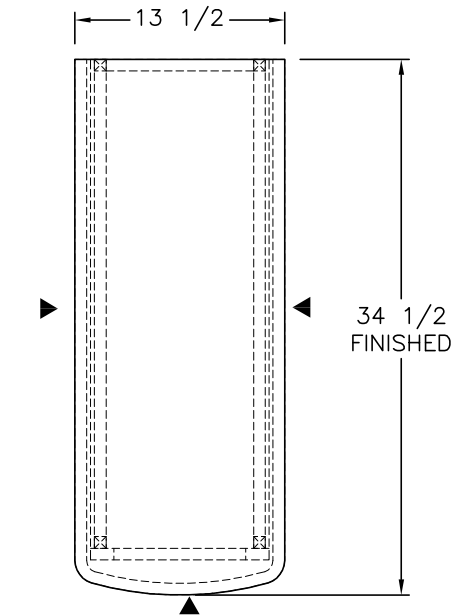


TOP VIEW

▶ - DENOTES A FINISHED EDGE
1/2" SOLID SURFACE

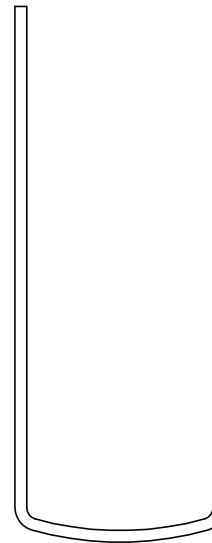


EDGE TRIM
(2) PIECES 1/2 MATERIAL

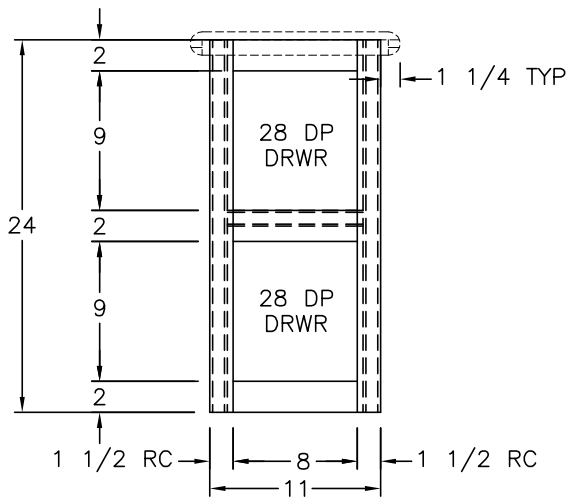

FRONT VIEW

(2) 9 1/2x8 1/2 FRONTS

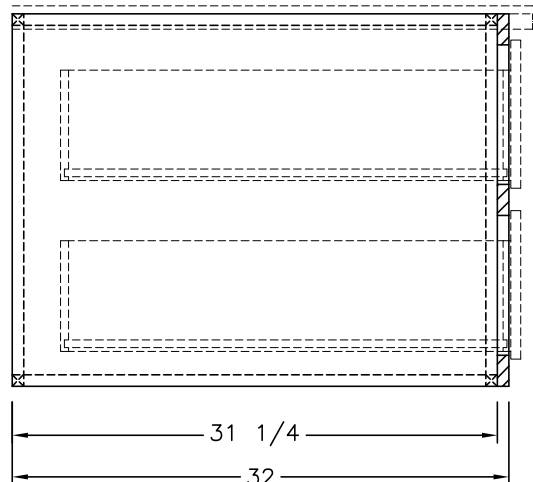

SIDE SECTION (A)

UNIT: # 112817
DEALER: Holland Motor Homes
SPECIAL: # 140

PLEASE ACKNOWLEDGE AND DATE THE
FOLLOWING ORDER/PRINT FOR APPROVAL
TO BUILD, AND FAX TO NEWMAR (AT
574-773-2895) AS SOON AS POSSIBLE
DATE: _____
SIGN: _____

NEWMAR CORP
P.O. Box 30,
Nappanee, IN. 46550

UNITS: INCHES

TITLE BLOCK: 1TB

Model:
BS CA 3401

Title:
11 LAMP STAND

Sheet
1 OF 1

I.D. # 2018\
SPECIALS\MOT\
140LAMP

Drawn by:
Z. R.

Date:
7/13/17

Checked by:
A. M.

Date:
7/13/17

Revision:

Revision:

By:

Date:

By:

Date: