


DATE: _____
SIGN: _____

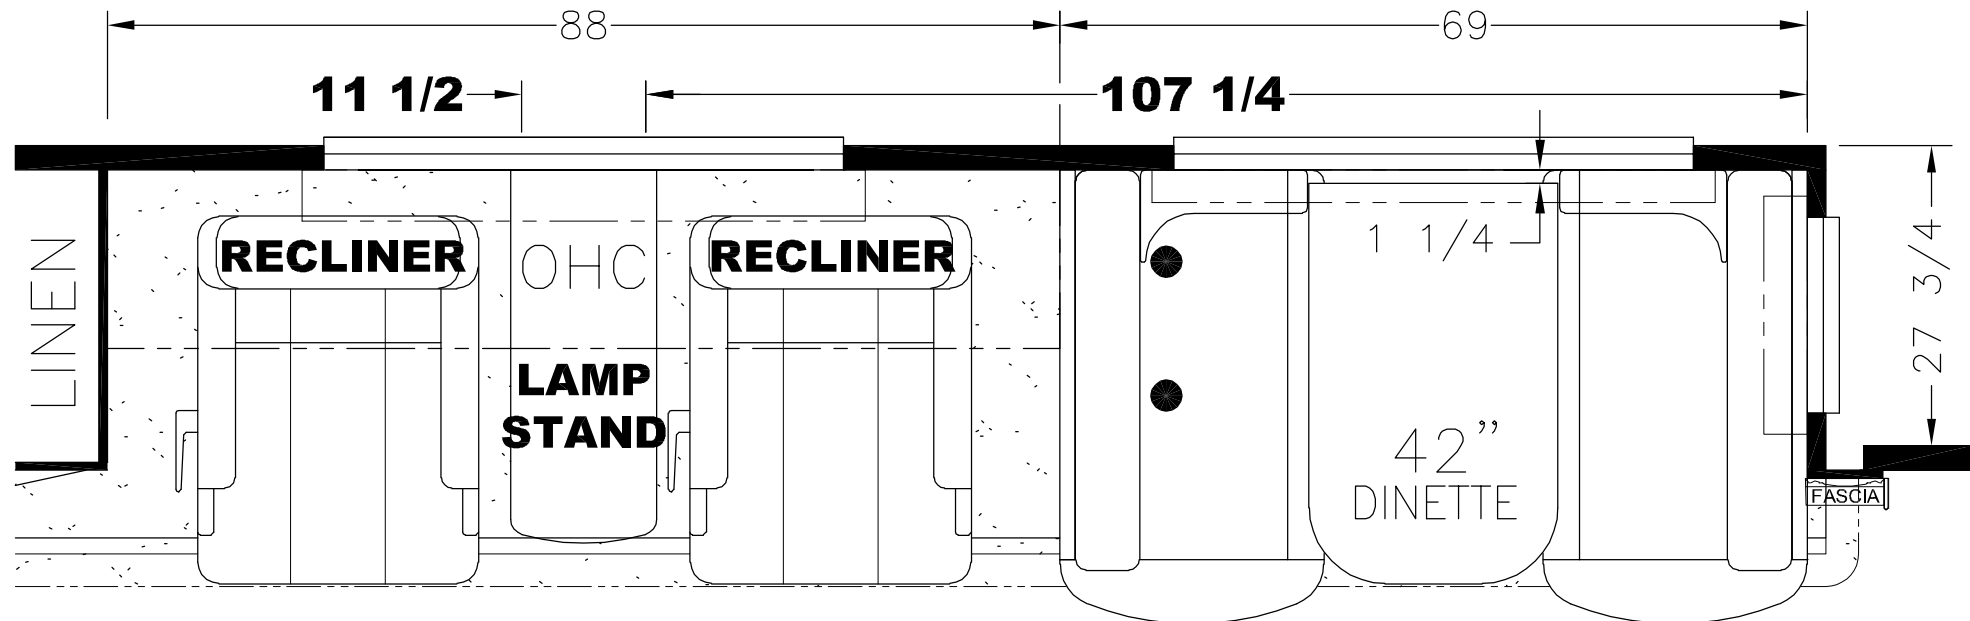

NEWMAR CORP
P.O. Box 30,
Nappanee, IN. 46550

UNITS: INCHES
TITLE BLOCK: 3125TB

Title: FLOOR PLAN

I.D. # 2018\
SPECIALS\MOT\
930FP



Date:
12/11/17

Date:
12/12/17


Revision:

Date:

NEWMAR CORP P.O. Box 30, Nappanee, IN. 46550	Model:	Sheet	Drawn by:	Checked by:	Revision:	By:
	BS CA 3401	1 OF 1	Z. R.	A. M.		Date:
	Title:	I.D. # 2018\	Date:	Date:	Revision:	By:
	FLOOR PLAN	SPECIALS\MOT\	12/11/17	12/12/17		Date:
UNITS: INCHES		930FP				
TITLE BLOCK: 3125TB						

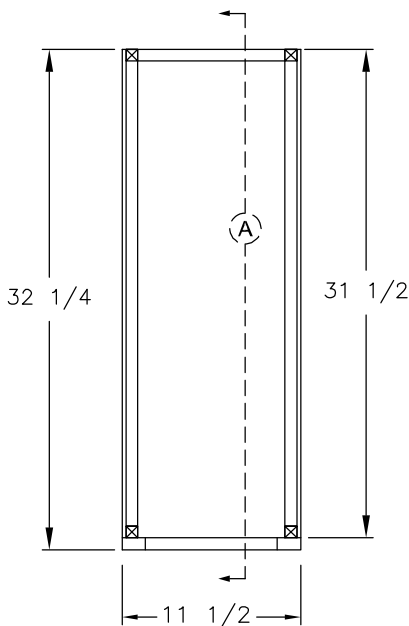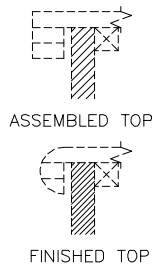


TOP VIEW

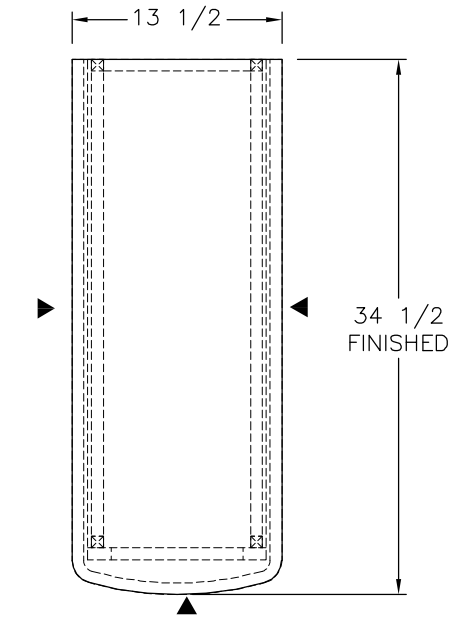


TOP VIEW

► - DENOTES A FINISHED EDGE
1/2" SOLID SURFACE

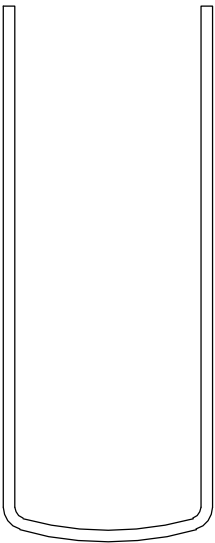


EDGE TRIM
(2) PIECES 1/2 MATERIAL

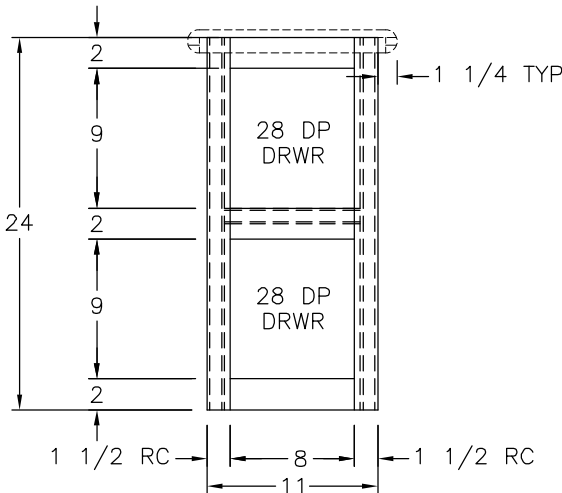

FRONT VIEW

(2) 9 1/2x8 1/2 FRONTS

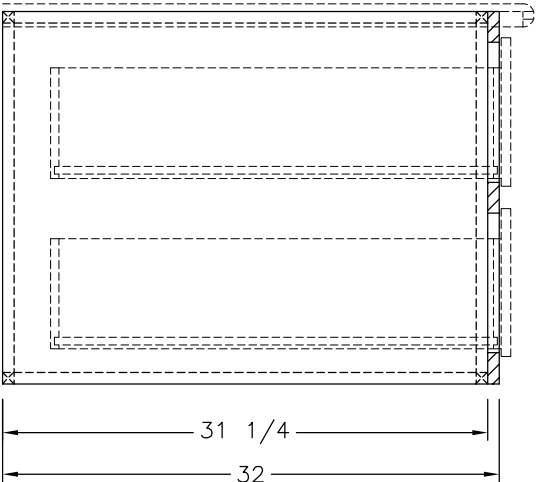

SIDE SECTION (A)

UNIT: # 113101
DEALER: Sky River RV
SPECIAL: # 930

PLEASE ACKNOWLEDGE AND DATE THE
FOLLOWING ORDER/PRINT FOR APPROVAL
TO BUILD, AND FAX TO NEWMAR (AT
574-773-2895) AS SOON AS POSSIBLE
DATE: _____
SIGN: _____

NEWMAR CORP P.O. Box 30, Nappanee, IN. 46550 UNITS: INCHES TITLE BLOCK: 1TB	Model:	Sheet	Drawn by:	Checked by:	Revision:	By:
	BS CA 3401	1 OF 1	Z. R.	A. M.		Date:
	Title:	I.D. # 2018\	Date:	Date:	Revision:	By:
	11 LAMP STAND	SPECIALS\MOT\	12/11/17	12/12/17		Date:
		930LAMP				