


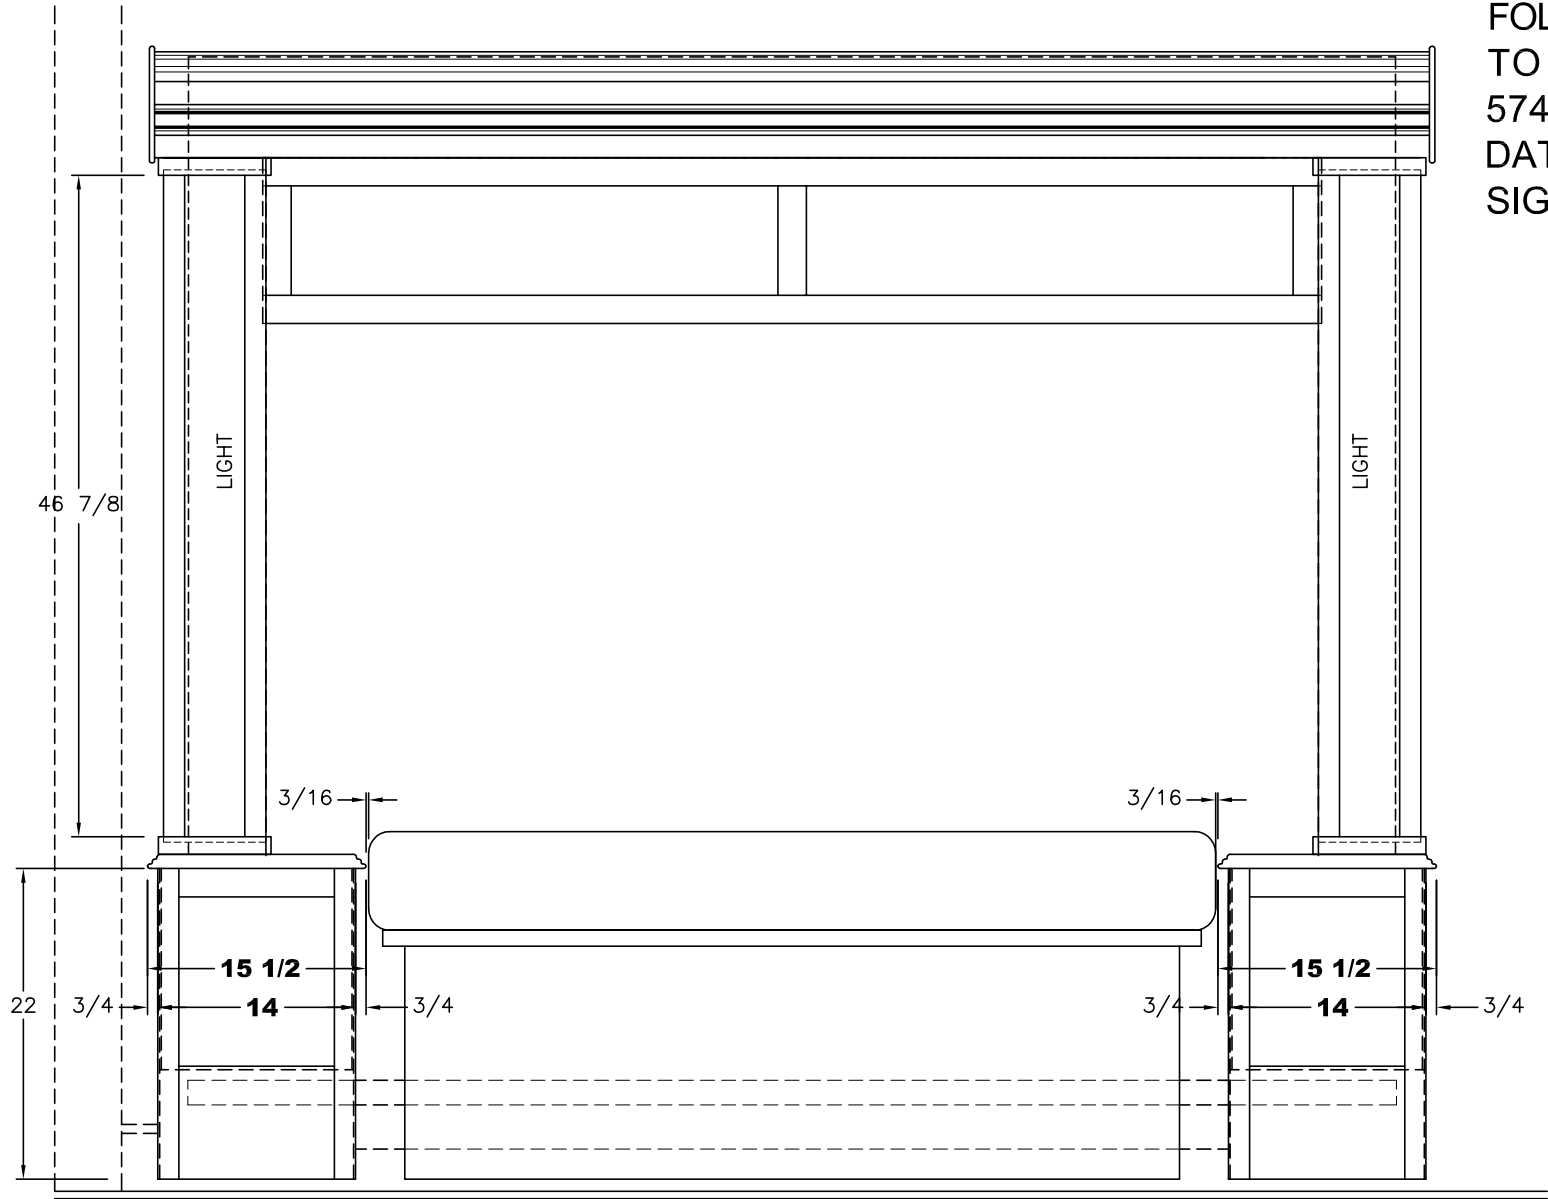


PLEASE ACKNOWLEDGE AND DATE THE FOLLOWING ORDER/PRINT FOR APPROVAL TO BUILD, AND FAX TO NEWMAR (AT 574-773-2895) AS SOON AS POSSIBLE

DATE: _____

SIGN: _____

UNIT: # 161847
DEALER: Leisure Time RV
SPECIAL: # 1284

NEWMAR CORP P.O. Box 30, Nappanee, IN. 46550 UNITS: INCHES TITLE BLOCK: 1TB	Model:	Sheet	Drawn by:	Checked by:	Revision:	By:
	CS CA 3953	1 OF 2	Z. R.	A. M.		Date:
	Title:	I.D. # 2016\	Date:	Date:	Revision:	By:
	85 1/2 BR S-O CABINETS	SPECIALS\MOT\1284BRSO	12/22/15	12/22/15		Date:

 

DATE: _____
SIGN: _____




1.) (2)REQ'D.
2.) LEFT CHEST IS MIRROR
IMAGE OF RIGHT (SHOWN).

UNIT: # 161847
DEALER: Leisure Time RV
SPECIAL: # 1284

NEWMAR CORP P.O. Box 30, Nappanee, IN. 46550	Model:	Sheet	Drawn by:	Checked by:	Revision:	By:
	CS CA 3953	2 OF 2	Z. R.	A. M.		Date:
UNITS: INCHES	Title:	I.D. # 2016\	Date:	Date:	Revision:	By:
TITLE BLOCK: 1TB	85 1/2 BR S-O CABINETS	SPECIALS\MOT\1284BRSO	12/22/15	12/22/15		Date:

PLEASE ACKNOWLEDGE AND DATE THE
FOLLOWING ORDER/PRINT FOR APPROVAL
TO BUILD, AND FAX TO NEWMAR (AT
574-773-2895) AS SOON AS POSSIBLE
DATE: _____
SIGN: _____

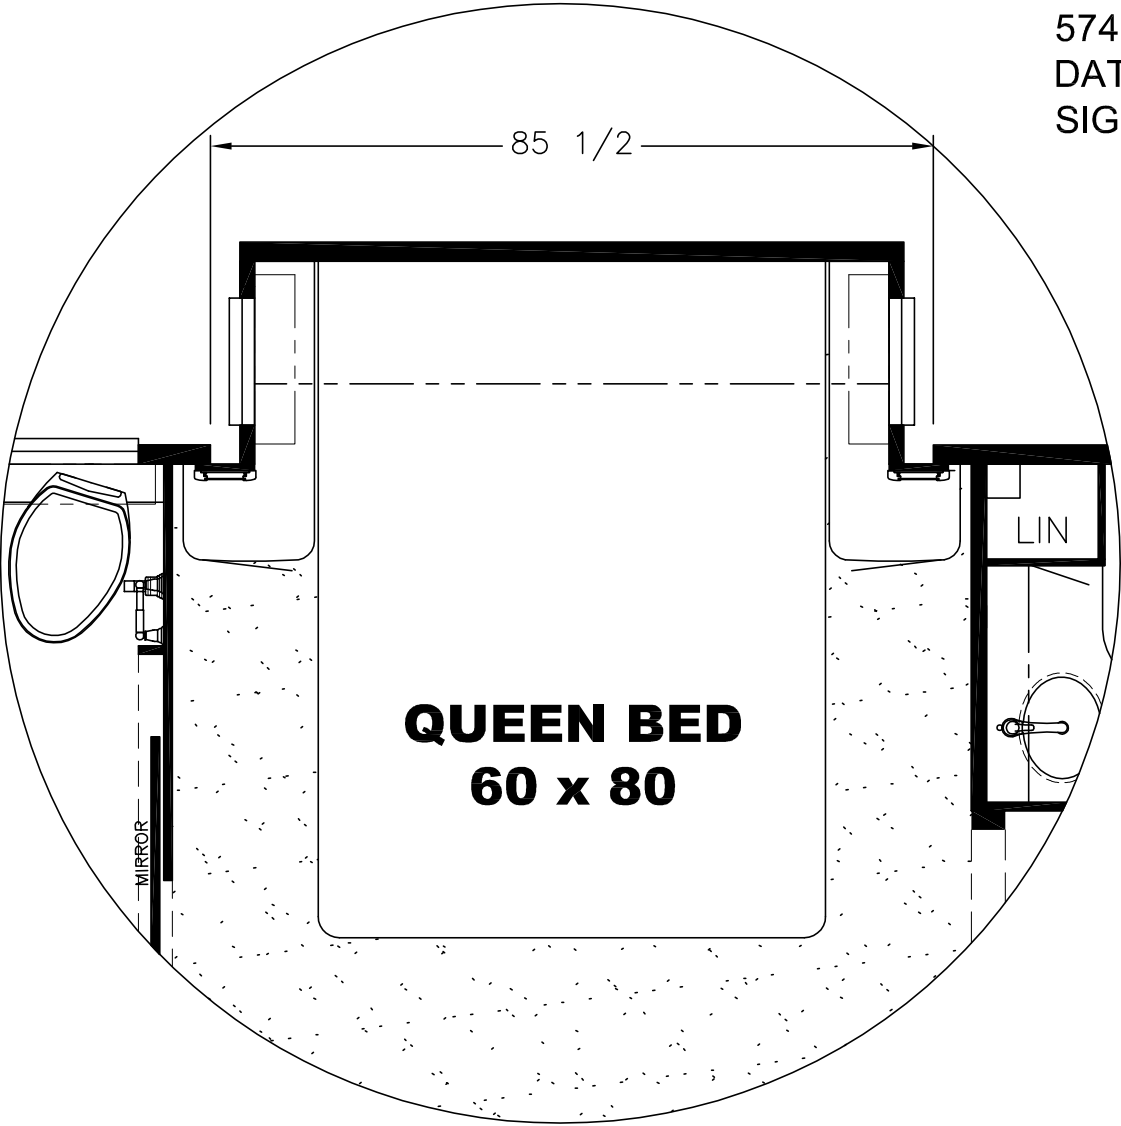


UNIT: # 161847
DEALER: Leisure Time RV
SPECIAL: # 1284

NEWMAR CORP P.O. Box 30, Nappanee, IN. 46550 UNITS: INCHES TITLE BLOCK: 3125TB	Model:	Sheet	Drawn by:	Checked by:	Revision:	By:
	CS CA 3953	1 OF 1	Z. R.	A. M.		Date:
	Title:	I.D. # 2016\	Date:	Date:	Revision:	By:
	FLOOR PLAN	SPECIALS\MOT\1284FP	12/22/15	12/22/15		Date:

PLEASE ACKNOWLEDGE AND DATE THE FOLLOWING
ORDER/PRINT FOR APPROVAL TO BUILD, AND FAX TO
NEWMAR (AT 574-773-2895) AS SOON AS POSSIBLE

DATE: _____

SIGN: _____

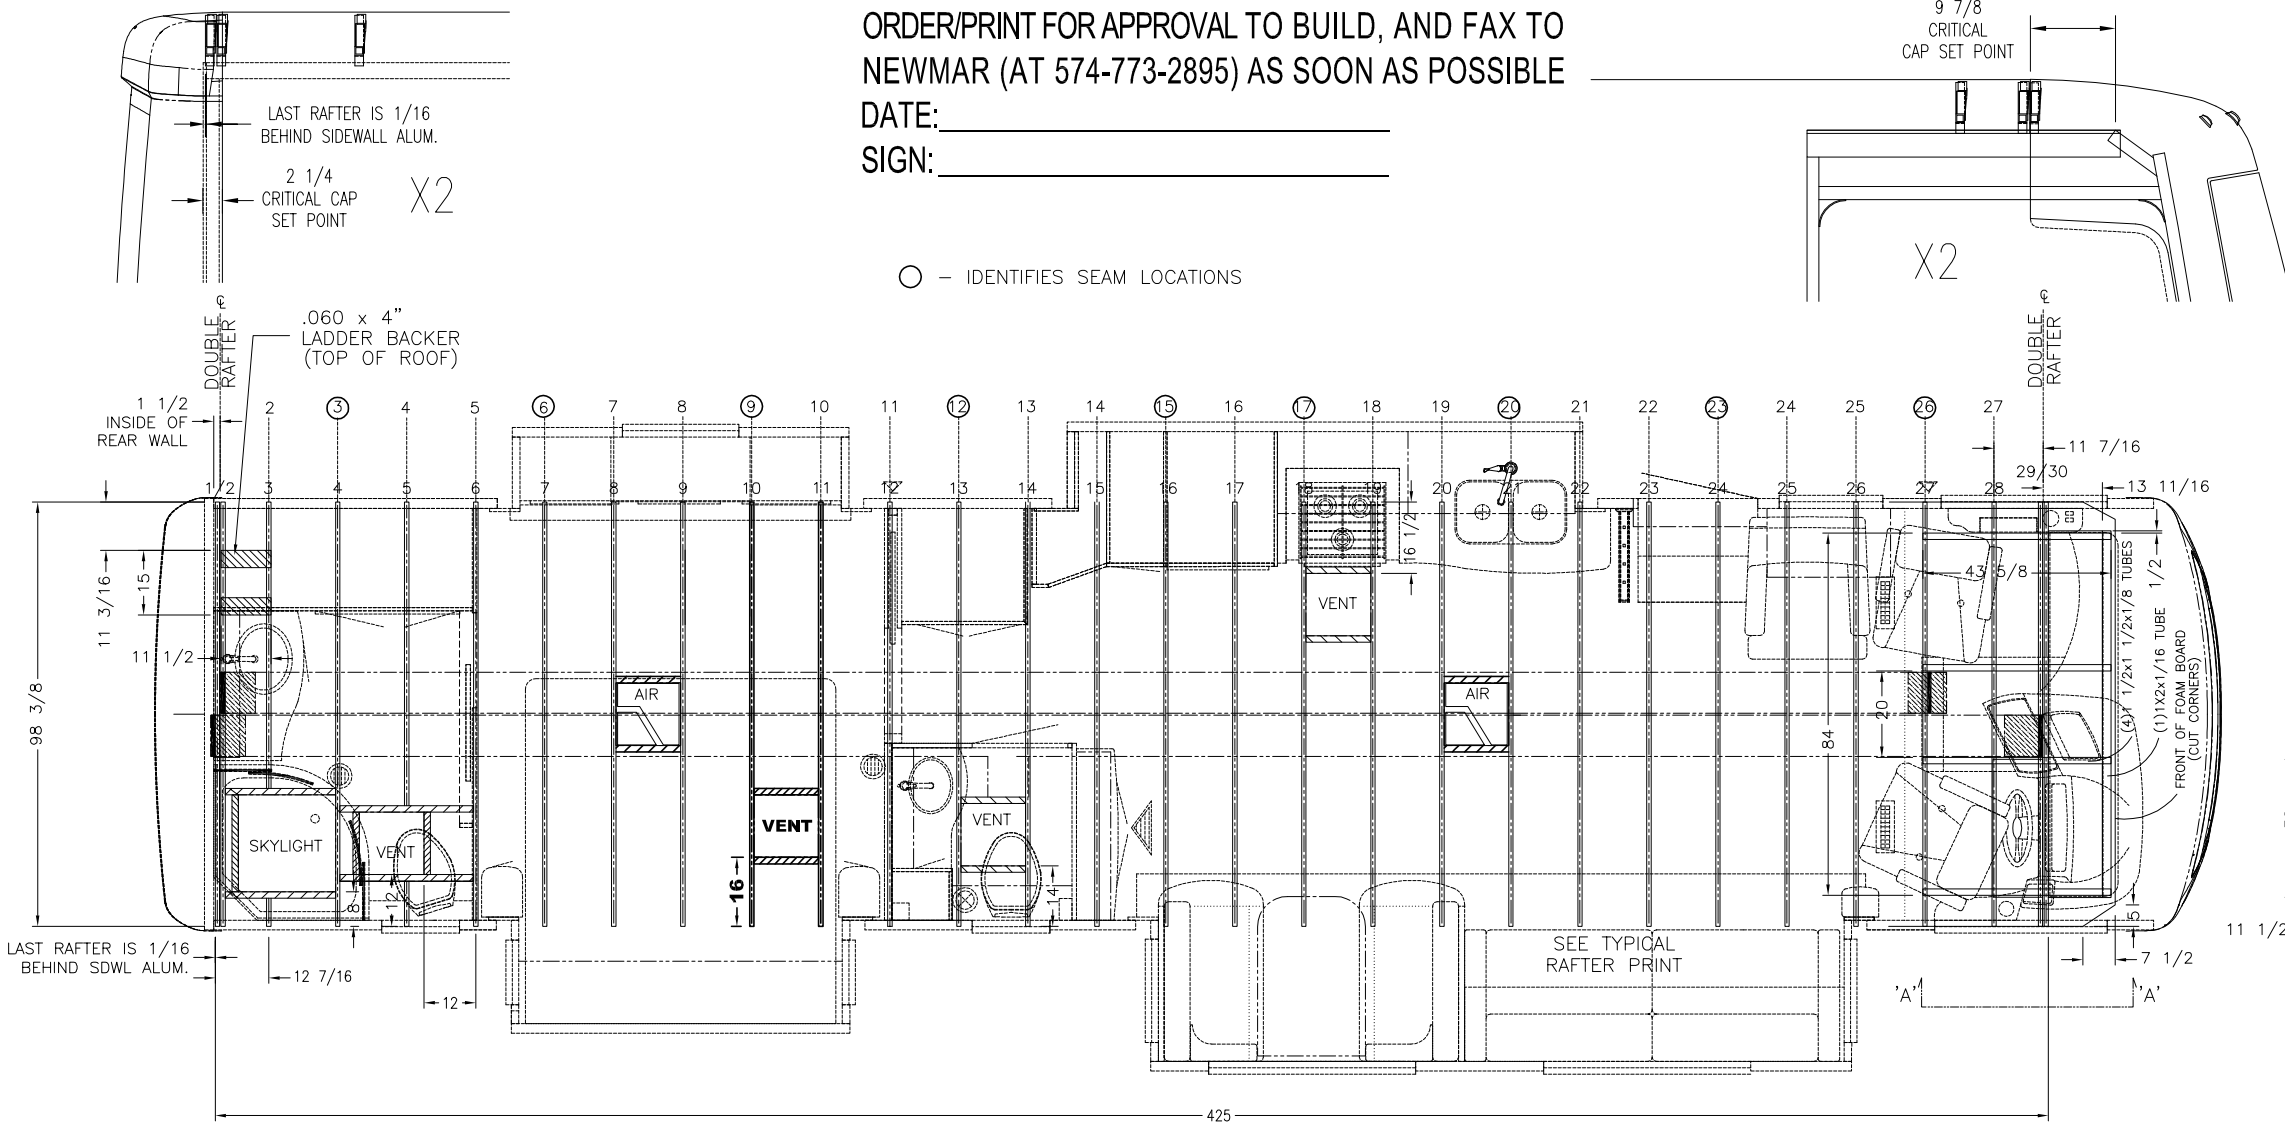

NOTE: ROOF IS SHOWN IN JIG POSITION

UNIT: # 161847

DEALER: Leisure Time RV

SPECIAL: # 1284

I – DUCT END

NEWMAR CORP <i>P.O. Box 30, Nappanee, IN. 46550</i> UNITS: INCHES TITLE BLOCK: 3125TB	Model: CS CA 3953	Sheet 1 OF 1	Drawn by: Z. R.	Checked by: A. M.	Revision:	By:
	Title: ROOF RAFTERS	I.D. # 2016\ SPECIALS\MOT\ 1284ROOF	Date: 12/22/15	Date: 12/22/15	Revision:	Date:
						By:
						Date: