



PLEASE ACKNOWLEDGE AND DATE THE FOLLOWING ORDER/PRINT FOR APPROVAL TO BUILD, AND FAX TO NEWMAR (AT 574-773-2895) AS SOON AS POSSIBLE
DATE: _____
SIGN: _____

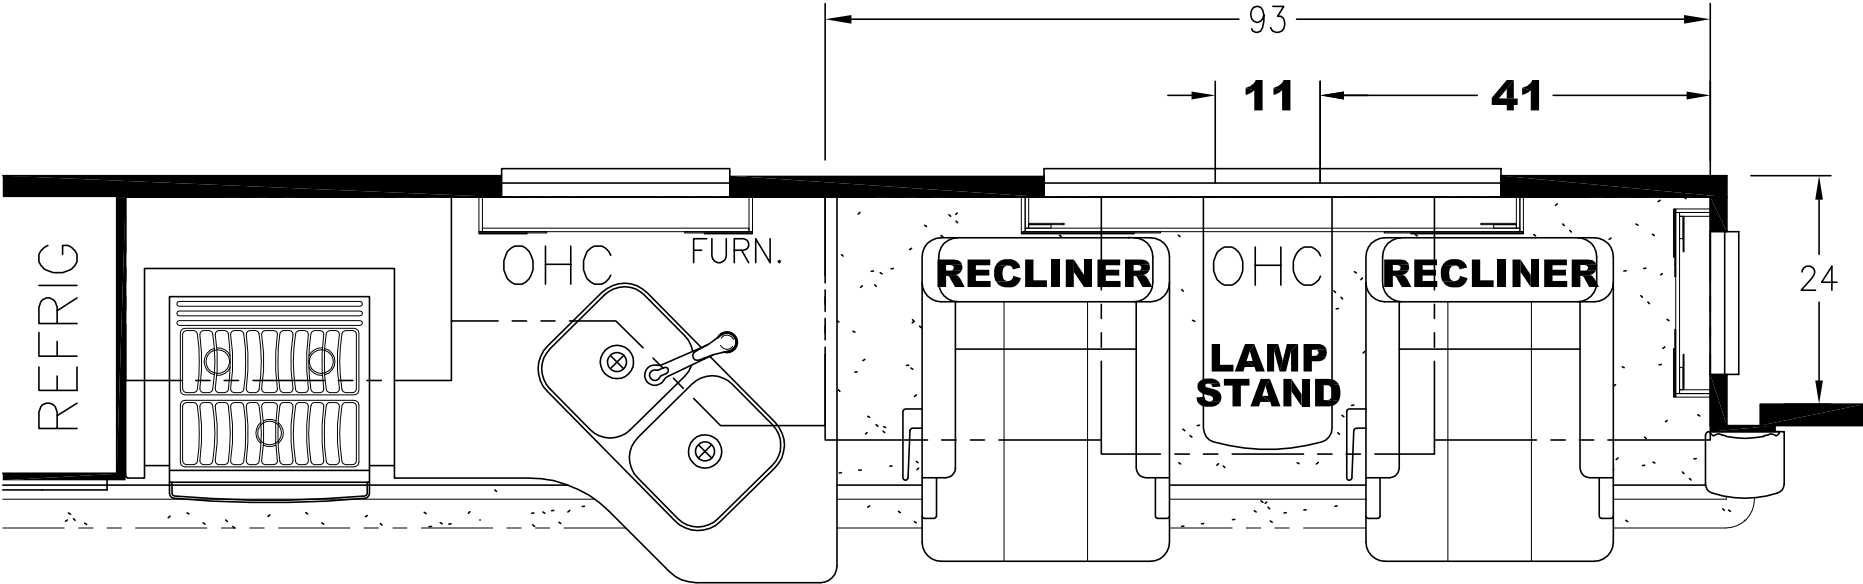


UNIT: # 412780
DEALER: Sky River RV
SPECIAL: # 241


NEWMAR CORP P.O. Box 30, Nappanee, IN. 46550 UNITS: INCHES TITLE BLOCK: 3125TB	Model:	Sheet	Drawn by:	Checked by:	Revision:	By:
	VL DP 4002	1 OF 1	Z. R.	A. M.		Date:
	Title:	I.D. # 2017\	Date:	Date:	Revision:	By:
	FLOOR PLAN	SPECIALS\MOT\241FP	5/5/16	5/9/16		Date:

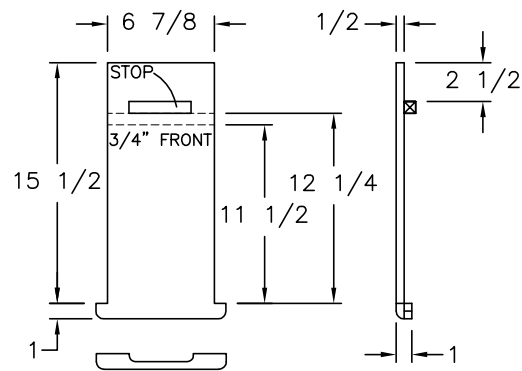


1/2 SOLID SURFACE
P-O SHELF

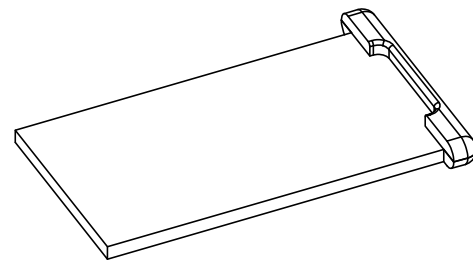


BOTTOM VIEW
(REFERENCE ONLY)

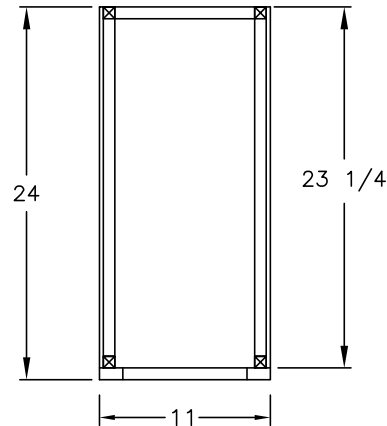


TOP VIEW

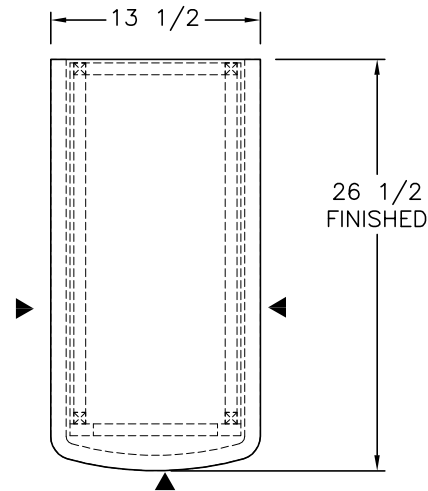

TOP VIEW

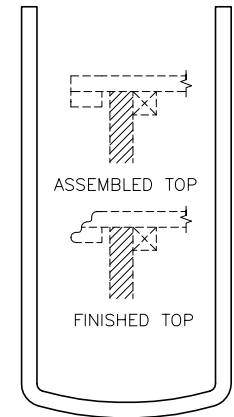


EDGE TRIM
(1) PIECE 1/2 MATERIAL

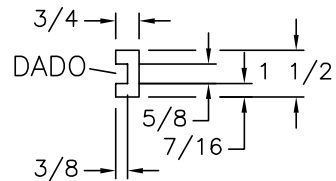


HARDWOOD
TRACK DETAIL

2X SCALE

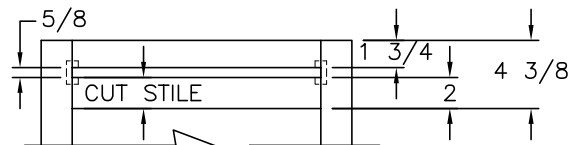


CABINET BASE FRONT VIEW

UNIT: # 412780
DEALER: Sky River RV
SPECIAL: # 241

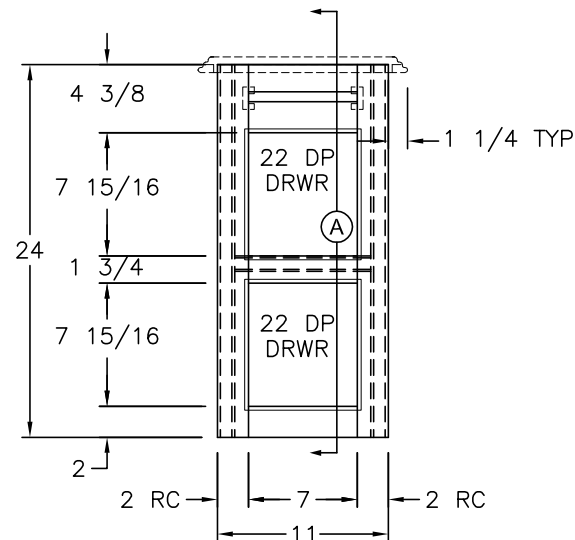

FRONT VIEW

(2) 7 1/2x8 1/2 FRONTS

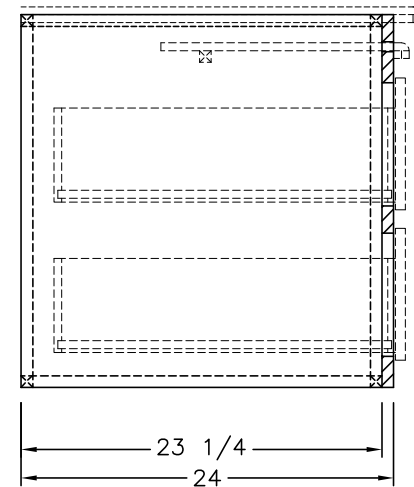

SIDE SECTION (A)

► - DENOTES A FINISHED EDGE
1/2" SOLID SURFACE

PLEASE ACKNOWLEDGE AND DATE THE
FOLLOWING ORDER/PRINT FOR APPROVAL
TO BUILD, AND FAX TO NEWMAR (AT
574-773-2895) AS SOON AS POSSIBLE
DATE: _____
SIGN: _____

NEWMAR CORP
P.O. Box 30,
Nappanee, IN. 46550

Model:
VL DP 4002

Title:
LAMP STAND

Sheet
1 OF 1

I.D. # 2017\
SPECIALS\MOT\
241LAMP

Drawn by:
Z. R.

Date:
5/5/16

Checked by:
A. M.

Date:
5/9/16

Revision:

Revision:

By:

Date:

By:

Date:

UNITS: INCHES

TITLE BLOCK: 1TB