
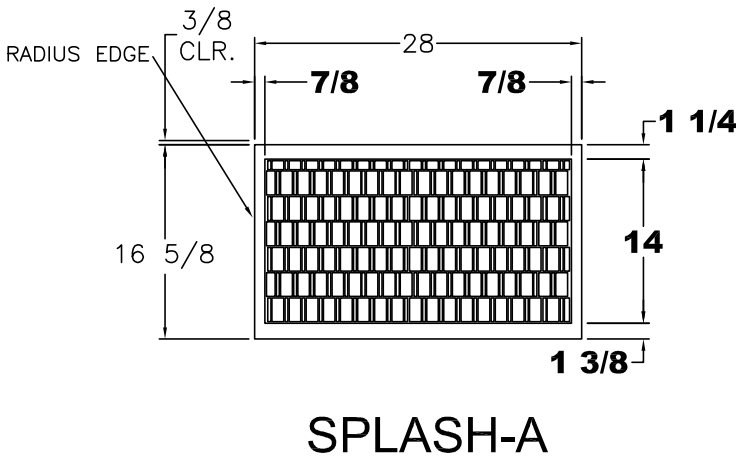


2017 MA DP BACKSPLASH & TILE

PLEASE ACKNOWLEDGE AND DATE THE FOLLOWING ORDER/PRINT FOR APPROVAL TO BUILD, AND FAX TO NEWMAR (AT 574-773-2895) AS SOON AS POSSIBLE
DATE: _____
SIGN: _____

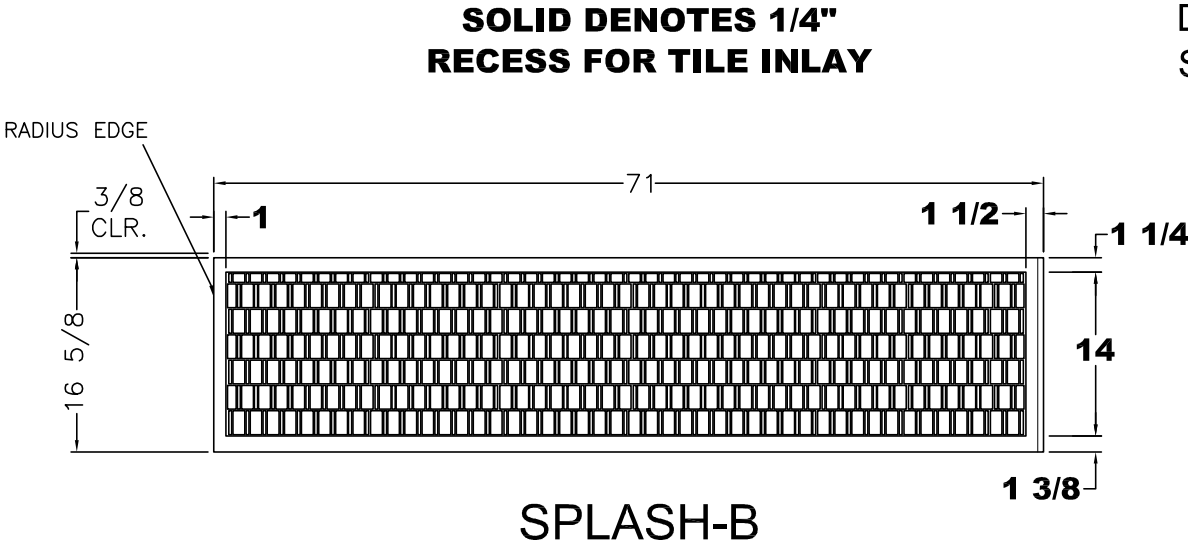


UNIT: # 413036
DEALER: McGeorge Rolling Hills
SPECIAL: # 1126

NEWMAR CORP P.O. Box 30, Nappanee, IN. 46550 UNITS: INCHES TITLE BLOCK: 75TB	Model:	Sheet	Drawn by:	Checked by:	Revision:	By:
	VT DP 3412	1 OF 1	Z. R.	A. M.		Date:
	Title:	I.D. # 2017\	Date:	Date:	Revision:	By:
	71 7/8 KITCHEN CABINETS	SPECIALS\MOT\1126KT	9/30/16	9/30/16		Date:

2017 MA DP KITCHEN BACKSPLASH TILE


PLEASE ACKNOWLEDGE AND DATE THE
FOLLOWING ORDER/PRINT FOR APPROVAL
TO BUILD, AND FAX TO NEWMAR (AT
574-773-2895) AS SOON AS POSSIBLE
DATE: _____
SIGN: _____

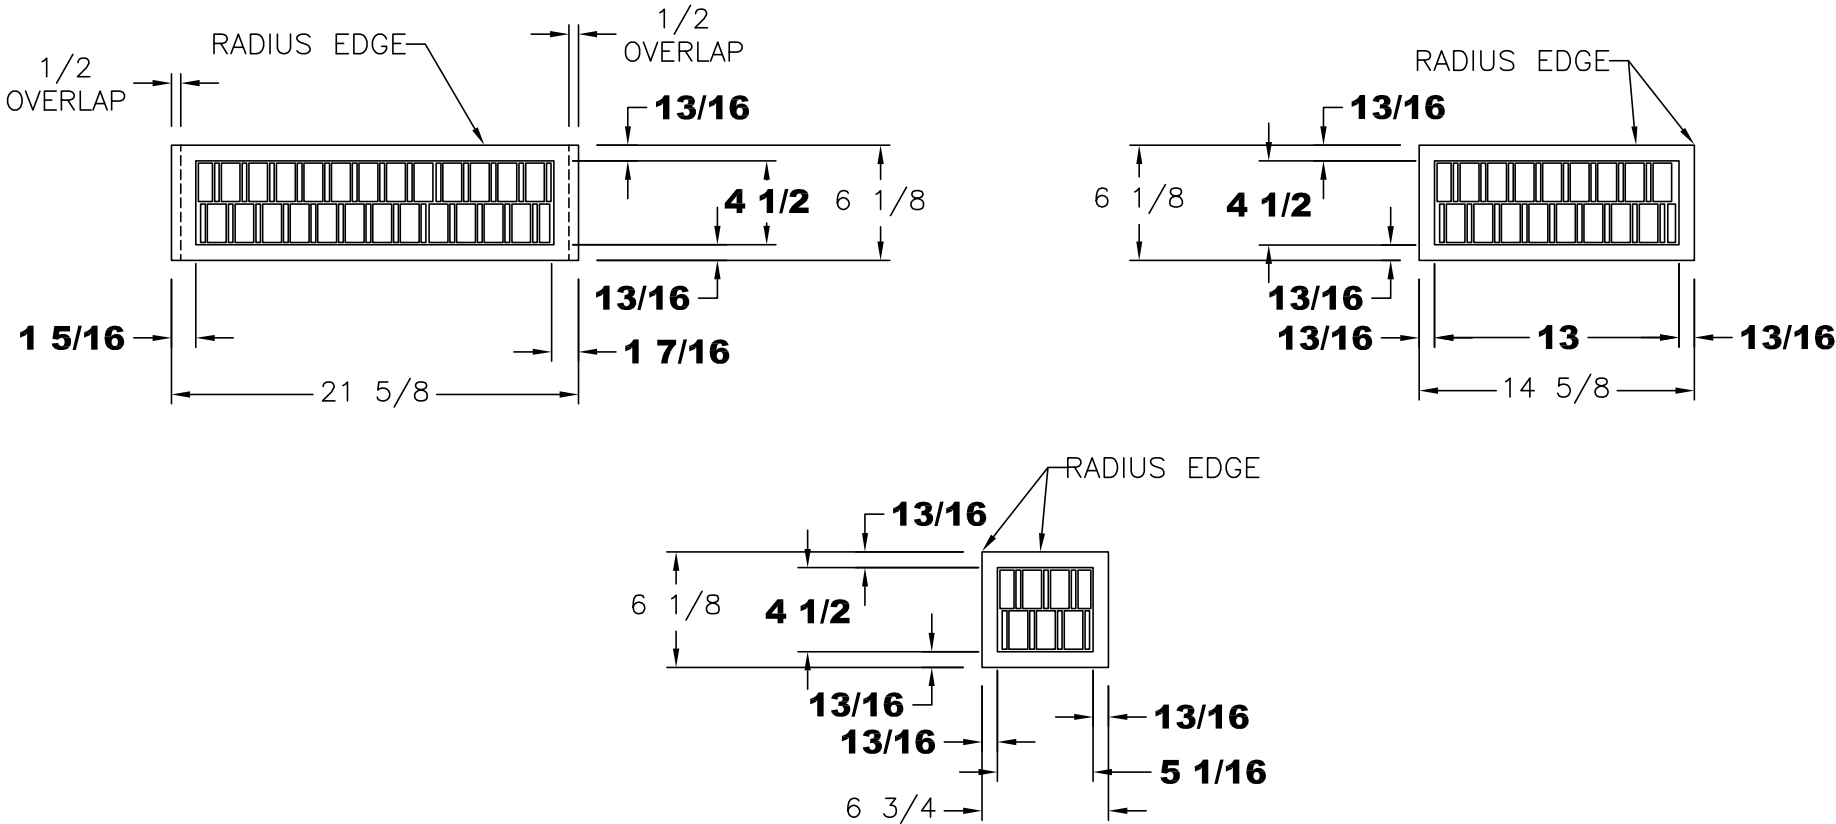

UNIT: # 413036
DEALER: McGeorge Rolling Hills
SPECIAL: # 1126

CORIAN BACKSPLASH
SOLID DENOTES 1/4"
RECESS FOR TILE INLAY

NEWMAR CORP P.O. Box 30, Nappanee, IN. 46550 UNITS: INCHES TITLE BLOCK: 1TB	Model:	Sheet	Drawn by:	Checked by:	Revision:	By:
	VT DP 3412	1 OF 1	Z. R.	A. M.		Date:
	Title:	I.D. # 2017\	Date:	Date:	Revision:	By:
	21 5/8 LAV BASE & TOP	SPECIALS\MOT\1126LV	9/30/16	9/30/16		Date:

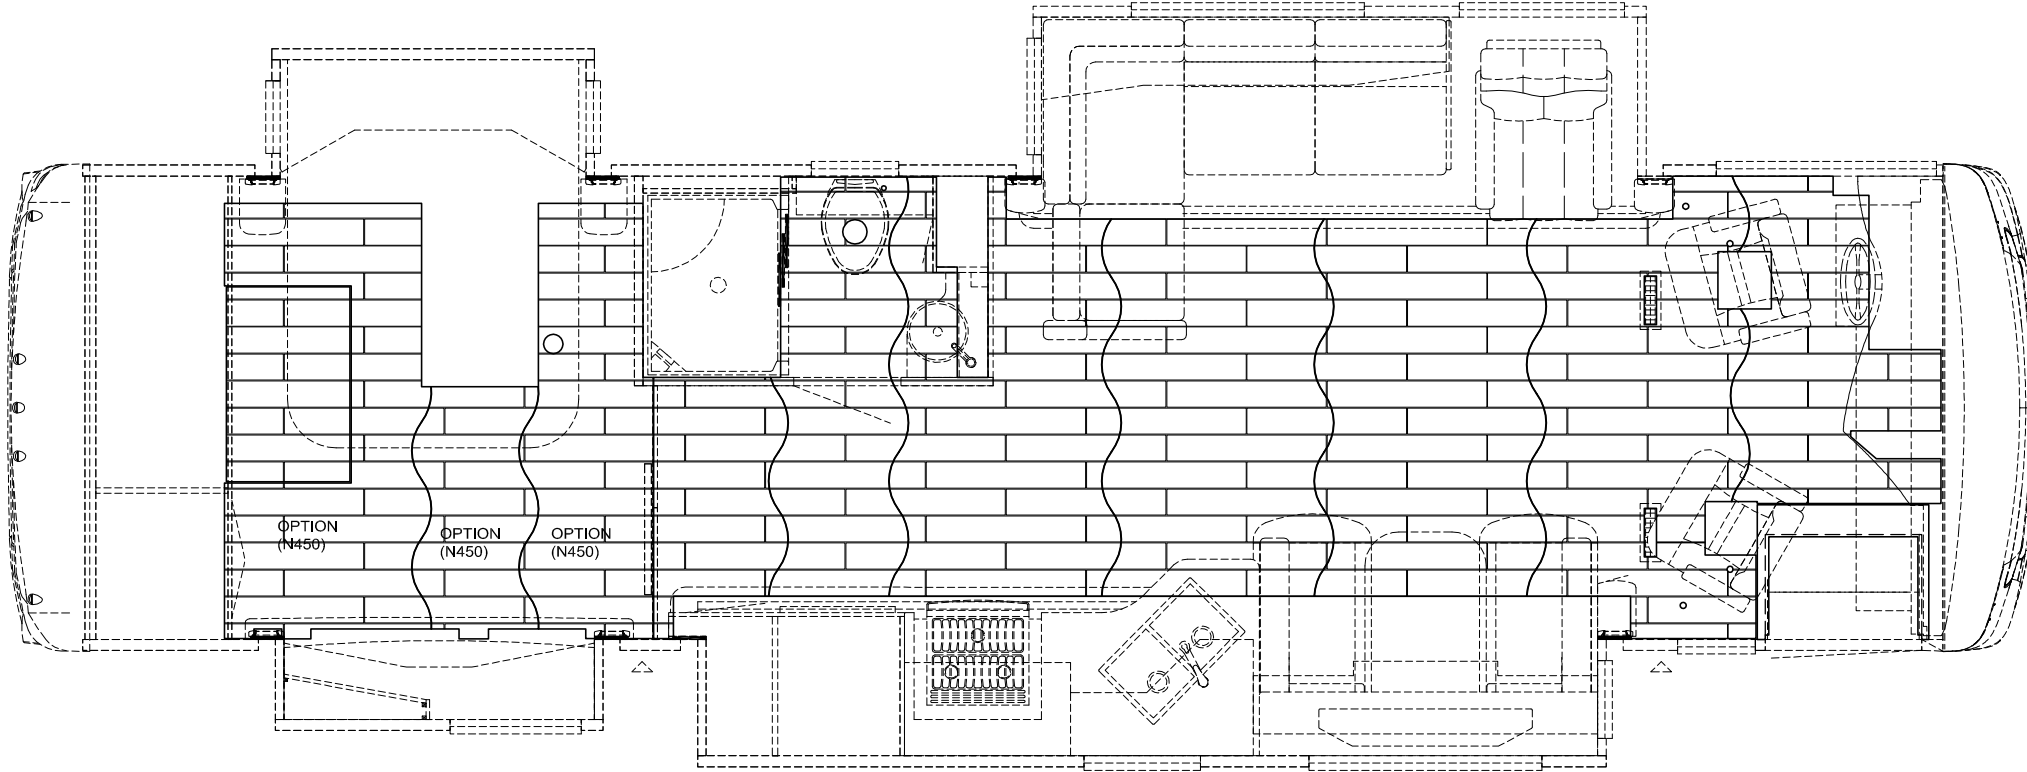

2017 KG DB TILE
32 7/8 x 5 3/8

UNIT: # 413036
DEALER: McGeorge Rolling Hills
SPECIAL: # 1126

PLEASE ACKNOWLEDGE AND DATE THE FOLLOWING ORDER/PRINT FOR APPROVAL TO BUILD, AND FAX TO NEWMAR (AT 574-773-2895) AS SOON AS POSSIBLE
DATE: _____
SIGN: _____

NEWMAR CORP P.O. Box 30, Nappanee, IN. 46550 UNITS: INCHES TITLE BLOCK: 3125TB	Model:	(N450)	Sheet	Drawn by:	Checked by:	Revision:	By:
	VT DP 3412		1 OF 1	Z. R.	A. M.		Date:
	Title:		I.D. # 2017\	Date:	Date:	Revision:	By:
	FLOOR PLAN		SPECIALS\MOT\	9/30/16	9/30/16		Date:
			1126TILE				