


PLEASE ACKNOWLEDGE AND DATE THE FOLLOWING ORDER/PRINT FOR APPROVAL TO BUILD, AND FAX TO NEWMAR (AT 574-773-2895) AS SOON AS POSSIBLE
DATE: _____
SIGN: _____

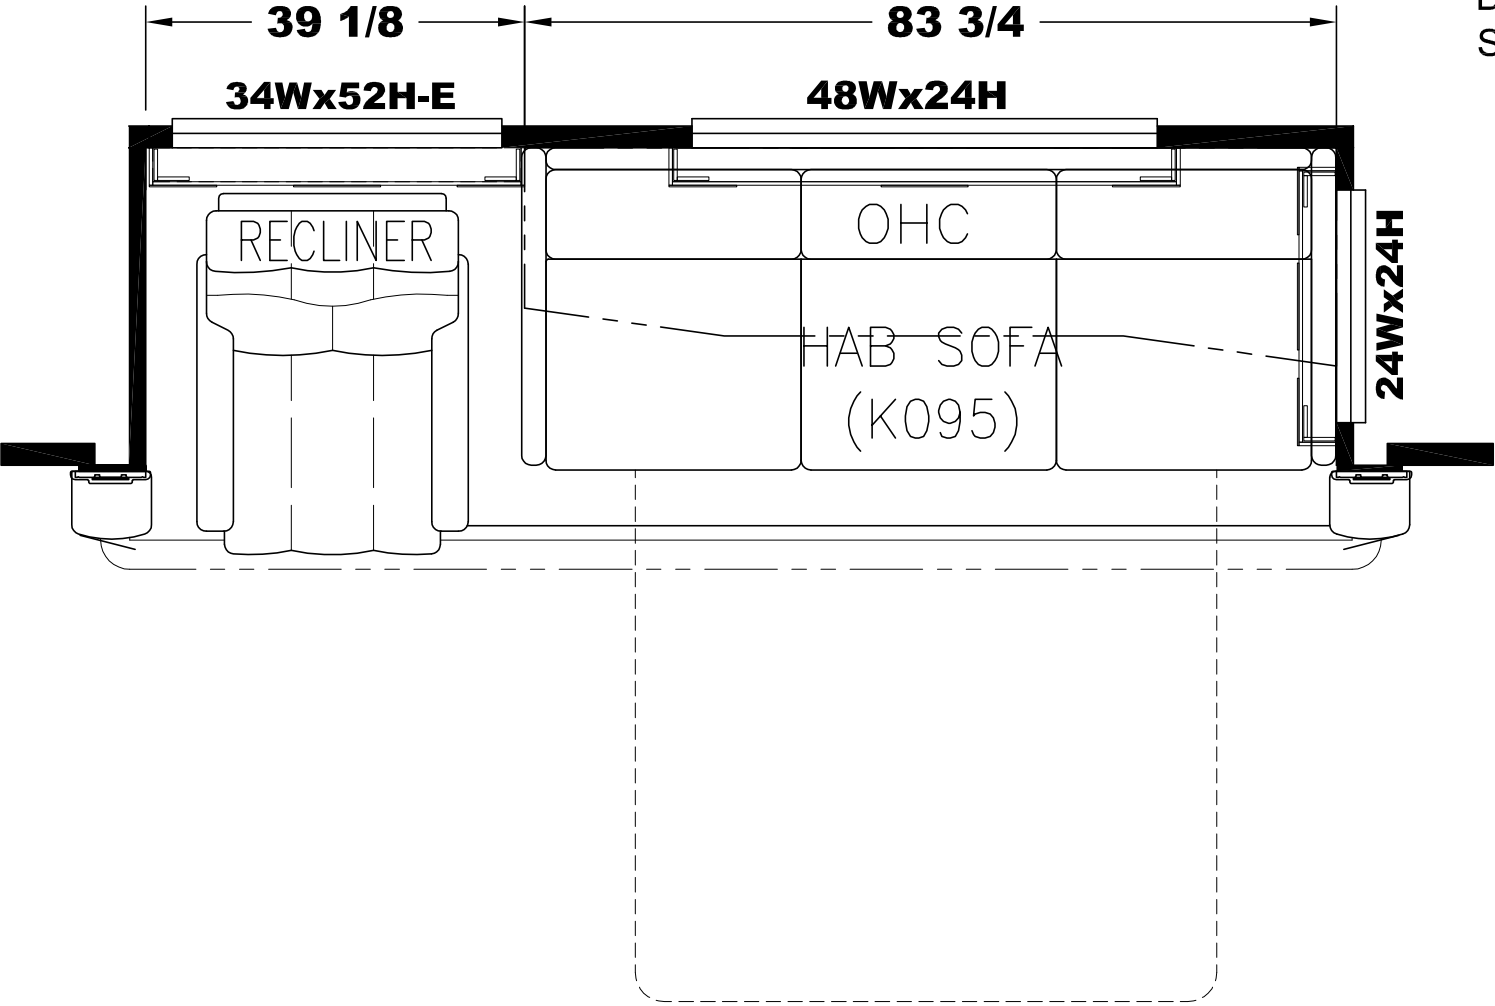

UNIT: # 413394
DEALER: Transwest Truck, MO
SPECIAL: # 228

NEWMAR CORP P.O. Box 30, Nappanee, IN. 46550 UNITS: INCHES TITLE BLOCK: 3125TB	Model:	(K095)	Sheet	Drawn by:	Checked by:	Revision:	By:
	VL DP 3412		1 OF 1	Z. R.	A. M.		Date:
	Title:	FLOOR PLAN	I.D. # 2018\	Date:	Date:	Revision:	By:
			SPECIALS\MOT\	5/10/17	5/10/17		Date:
			228FP				



UNIT: # 413394
DEALER: Transwest Truck, MO
SPECIAL: # 228

PLEASE ACKNOWLEDGE AND DATE THE FOLLOWING ORDER/PRINT FOR APPROVAL TO BUILD, AND FAX TO NEWMAR (AT 574-773-2895) AS SOON AS POSSIBLE

DATE: _____

SIGN: _____