


PLEASE ACKNOWLEDGE AND DATE THE
FOLLOWING ORDER/PRINT FOR APPROVAL
TO BUILD, AND FAX TO NEWMAR (AT
574-773-2895) AS SOON AS POSSIBLE
DATE: _____
SIGN: _____

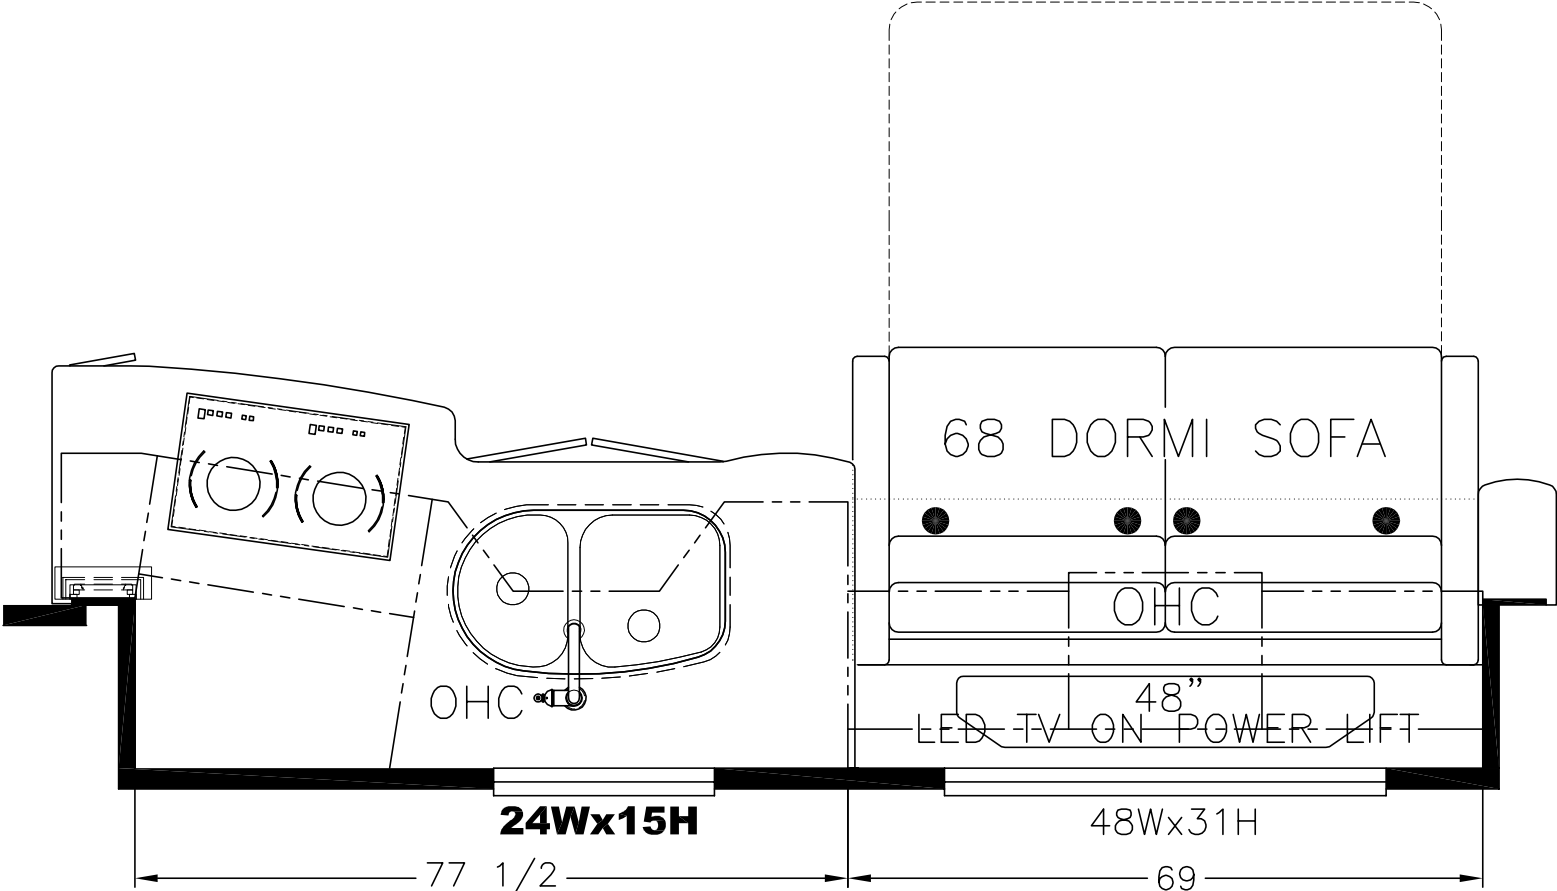


UNIT: # 501272
DEALER: DESERT AUTOPLEX
SPECIAL: # 229

NEWMAR CORP P.O. Box 30, Nappanee, IN. 46550 Title block--1TB	Model:	(K672)	Sheet	Drawn by:	Checked by:	Revision:	By:
		LA DP 4553	1 OF 1	Z. R.	A. M.		Date:
	Title:	FLOOR PLAN	I.D. # 2016\	Date:	Date:	Revision:	By:
			SPECIALS\MOT\	7/20/15	7/20/15		Date:
			229FP				

ITEM #	QTY	NEWMAR #	DESCRIPTION
1	1	122283	CAPRAIA SS UNDERMOUNT SINK
2	J610	124108	ALL ELECTRIC INDUCTION COOKTOP (S2F3)

2016 MA DP SPLASH TILE


PLEASE ACKNOWLEDGE AND DATE THE FOLLOWING ORDER/PRINT FOR APPROVAL TO BUILD, AND FAX TO NEWMAR (AT 574-773-2895) AS SOON AS POSSIBLE
DATE: _____
SIGN: _____

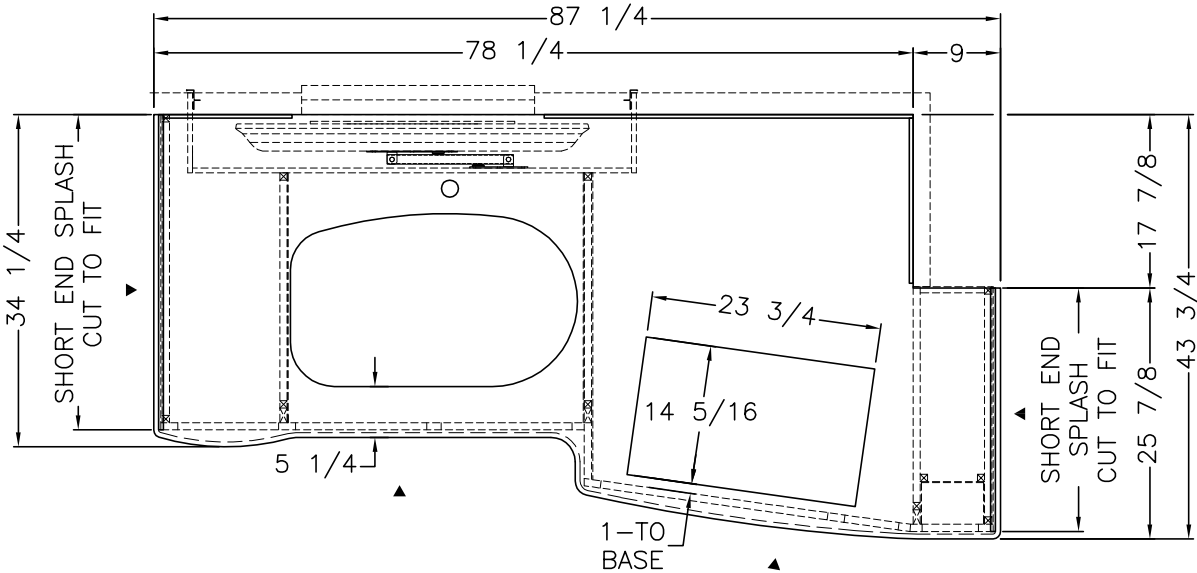


▶ — DENOTES A FINISHED EDGE

1/2" THICKNESS

SEE TYPICAL PRINTS FOR EDGE AND RANGE APPLICATION

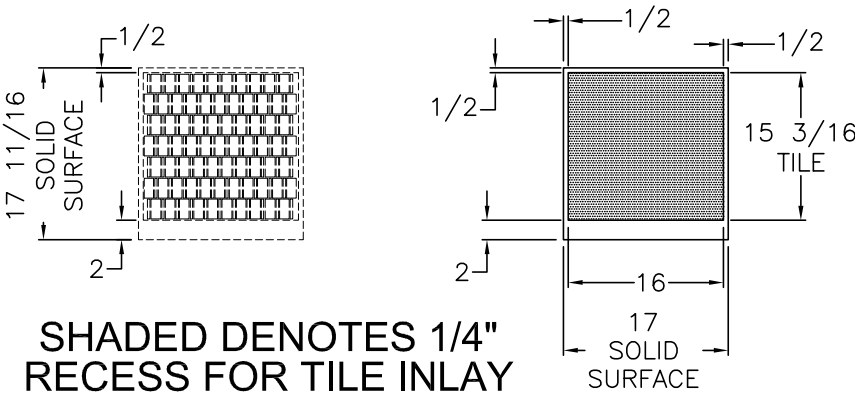

SHADED DENOTES 1/4" RECESS FOR TILE INLAY

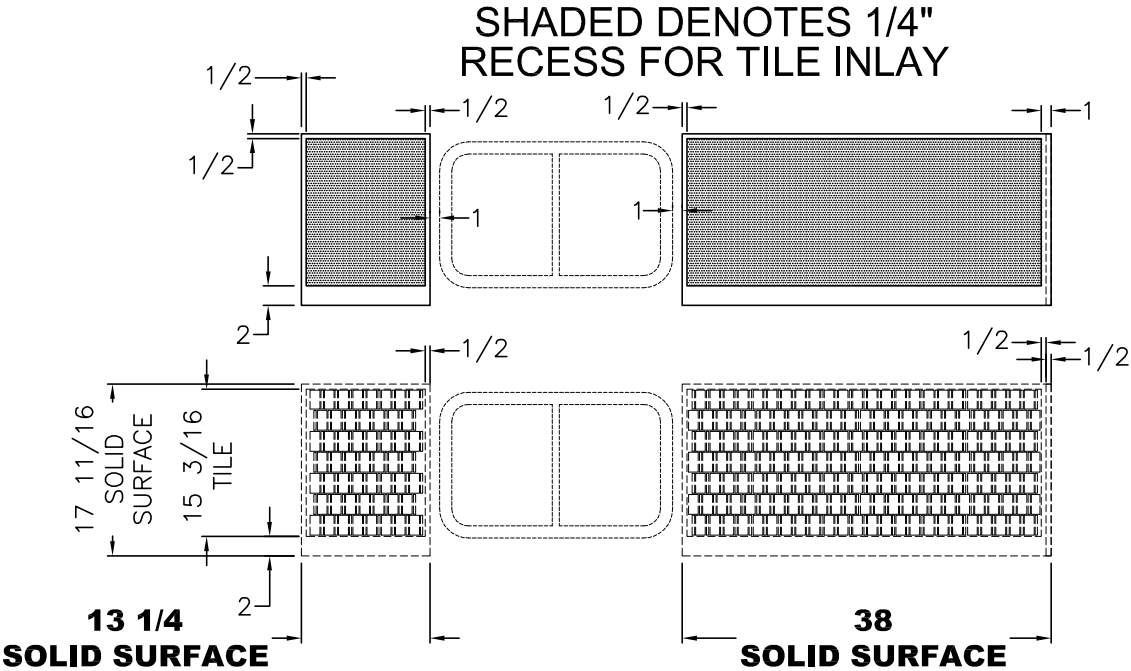


BACK SPLASH

UNIT: # 501272
DEALER: DESERT AUTOPLEX
SPECIAL: # 229

NEWMAR CORP P.O. Box 30, Nappanee, IN. 46550 Title block--75TB	Model: (J610)(J528)	Sheet 1 OF 1	Drawn by: Z. R.	Checked by: A. M.	Revision:	By:
	LA DP 4553					Date:
	Title: 77 1/2 KITCHEN	I.D. # 2016\ SPECIALS\MOT\ 229KT	Date: 7/20/15	Date: 7/20/15	Revision:	By:
						Date:

MA DP SHOWER WALLS

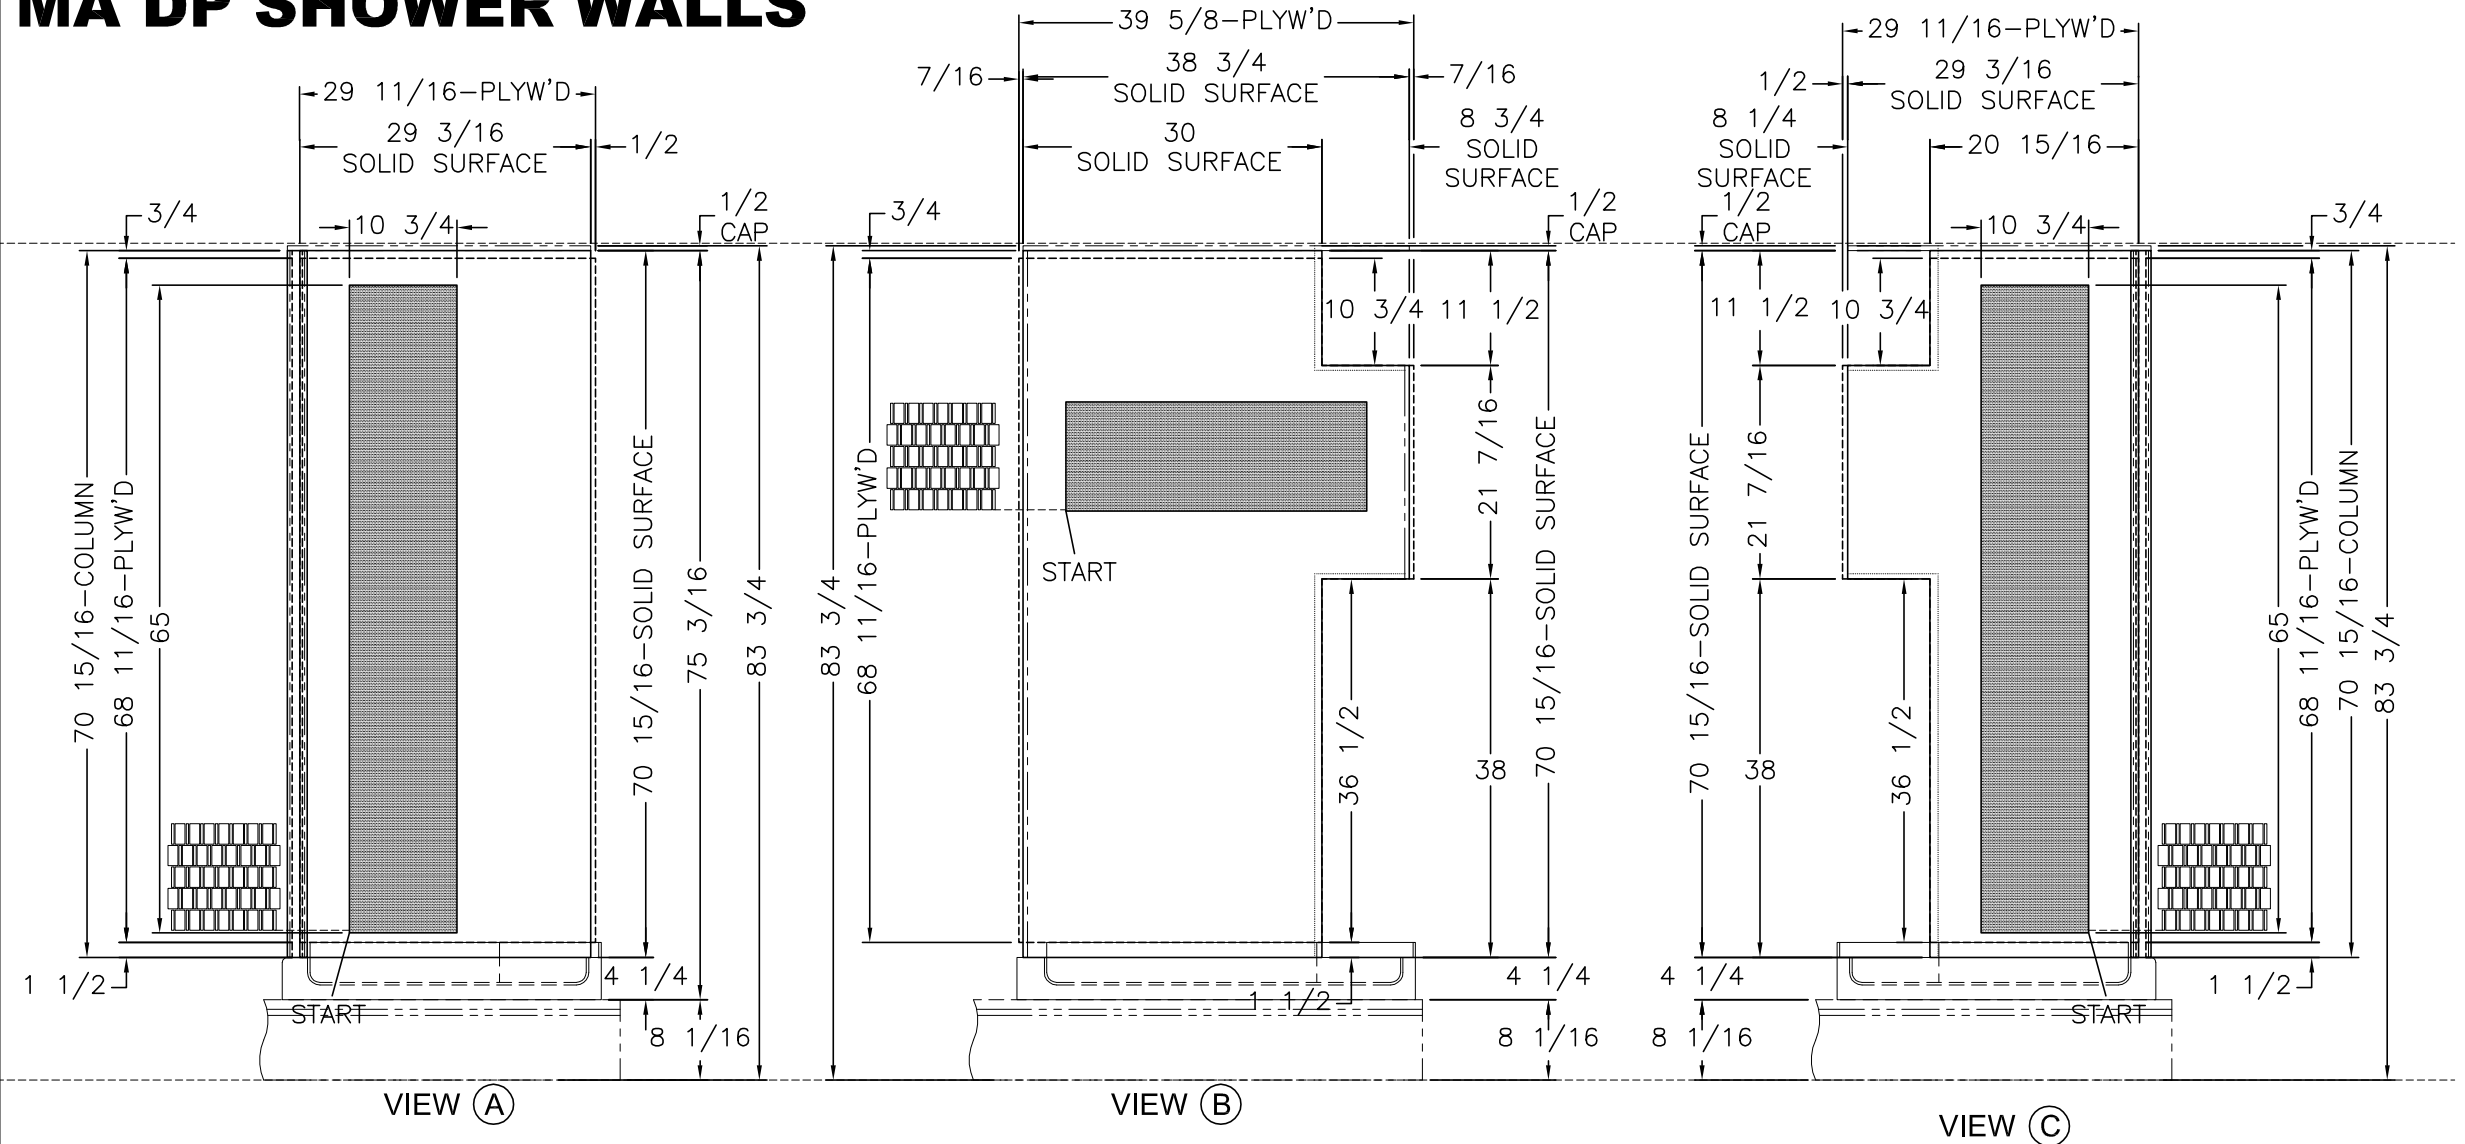


UNIT: # 501272
DEALER: DESERT AUTOPLEX
SPECIAL: # 229

SHADED DENOTES
1/4" DEEP RECESS


PLEASE ACKNOWLEDGE AND DATE THE FOLLOWING ORDER/PRINT FOR APPROVAL TO BUILD, AND FAX TO NEWMAR (AT 574-773-2895) AS SOON AS POSSIBLE
DATE: _____
SIGN: _____

NEWMAR CORP P.O. Box 30, Nappanee, IN. 46550	Model:	Sheet	Drawn by:	Checked by:	Revision:	By:
	LA DP 4553	1 OF 1	Z. R.	A. M.		Date:
Title block--75TB	Title:	I.D. # 2016\	Date:	Date:	Revision:	By:
	SOLID SURFACE SHOWER WALLS	SPECIALS\MOT\ 229SHWR	7/20/15	7/20/15		Date:


2016 MA DP SPLASH TILE

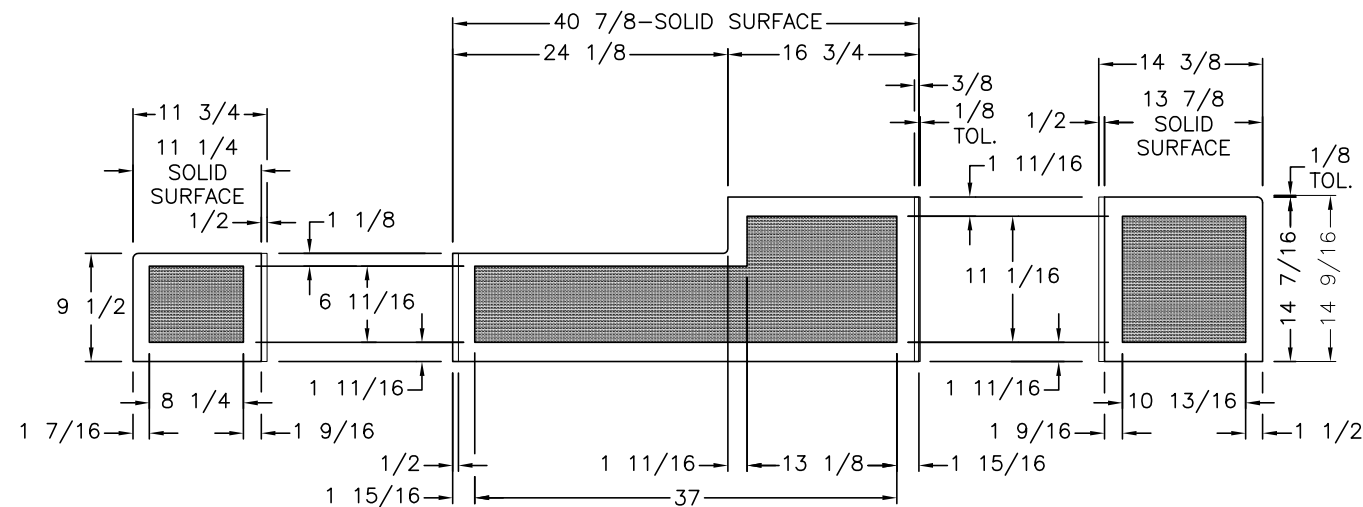

SPLASHES
1/2" SOLID SURFACE
SHADED DENOTES 1/4"
RECESS FOR TILE INLAY

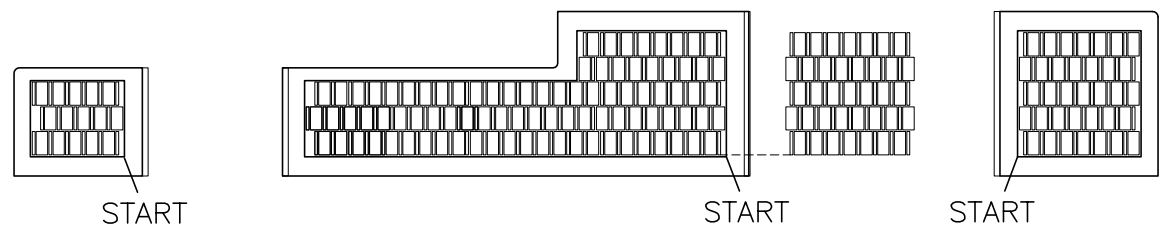

STOOL ROOM BACK SPLASH

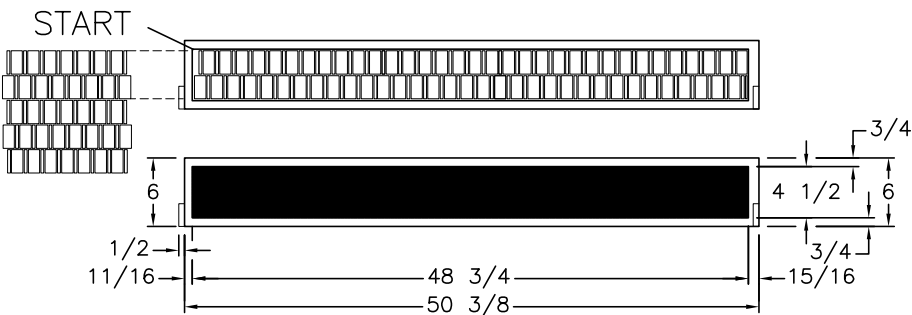

SPLASH
1/2" SOLID SURFACE
SHADED DENOTES 1/4"
RECESS FOR TILE INLAY

REAR BATH BACK SPLASH

PLEASE ACKNOWLEDGE AND DATE THE FOLLOWING ORDER/PRINT FOR APPROVAL TO BUILD, AND FAX TO NEWMAR (AT 574-773-2895) AS SOON AS POSSIBLE
DATE: _____
SIGN: _____

UNIT: # 501272
DEALER: DESERT AUTOPLEX
SPECIAL: # 229

NEWMAR CORP P.O. Box 30, Nappanee, IN. 46550	Model:	Sheet	Drawn by:	Checked by:	Revision:	By:
	LA DP 4553	1 OF 1	Z. R.	A. M.		Date:
	Title: KIT AND BATH	I.D. # 2016\	Date:	Date:	Revision:	By:
	BACK SPLASHES	SPECIALS\MOT\	7/20/15	7/20/15		Date:
Title block--75TB		229SPLASH				