

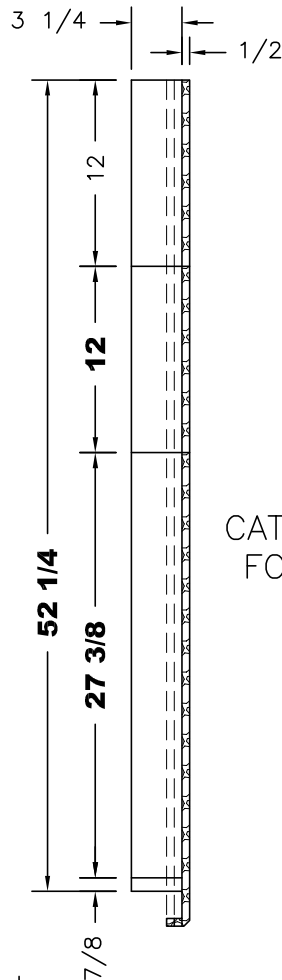
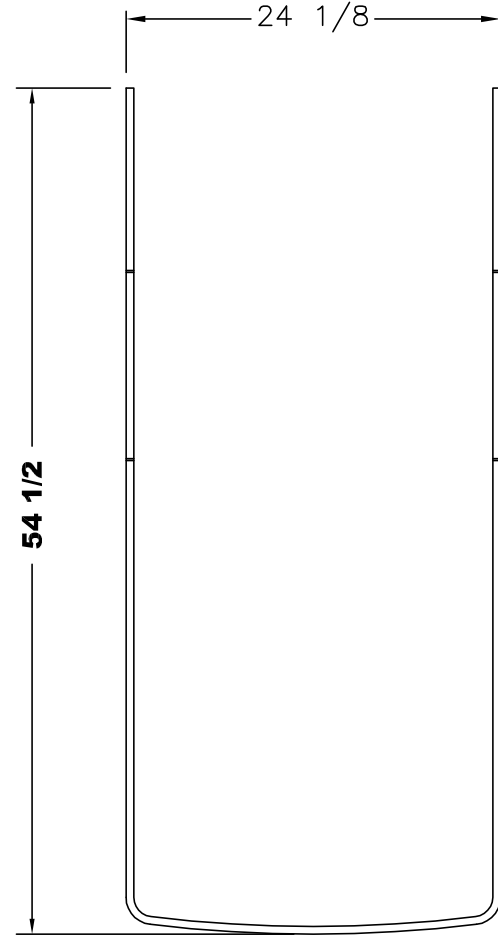
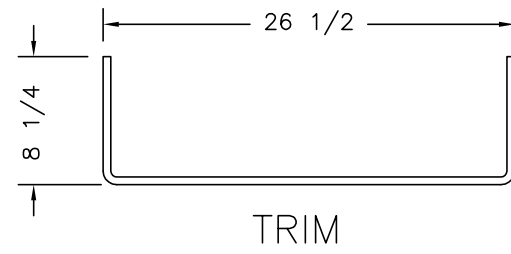


UNIT: # 501334
DEALER: Desert Autoplex
SPECIAL: # 1195

SECTION A-A

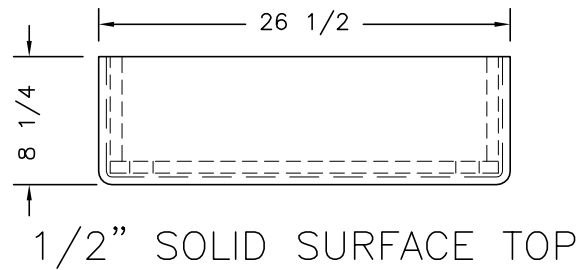

CATCH MECHANISM
FOR SLIDING TOP
(#37636)

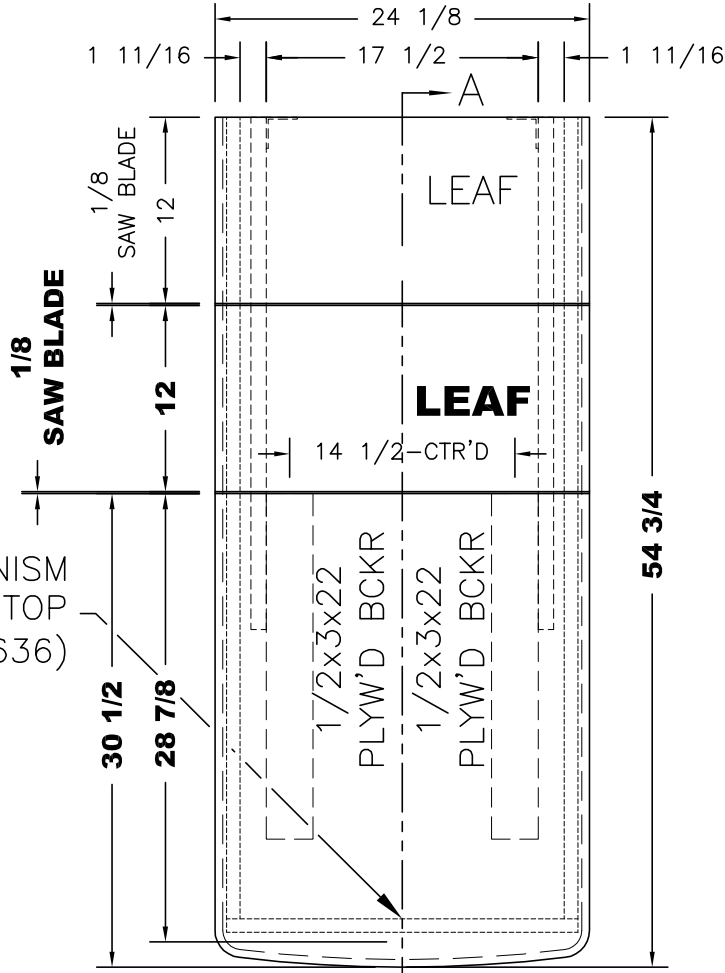


1/2" SOLID SURFACE
CNC AS (1) PIECE

PLEASE ACKNOWLEDGE AND DATE THE FOLLOWING
ORDER/PRINT FOR APPROVAL TO BUILD, AND FAX TO
NEWMAR (AT 574-773-2895) AS SOON AS POSSIBLE
DATE: _____
SIGN: _____

NEWMAR CORP <i>P.O. Box 30, Nappanee, IN. 46550</i>	Model: (K540)	Sheet	Drawn by:	Checked by:	Revision:	By:
	LA DP 4519	1 OF 1	Z. R.	A. M.		Date:
	Title:	I.D. # 2016\	Date:	Date:	Revision:	By:
	EURO BOOTH DINETTE TABLE	SPECIALS\MOT\1195DT	1/12/16	1/13/16		Date:

1	"	1	123842	"	LIGHT WP LED 12V W/ LEADS 39"
---	---	---	--------	---	-------------------------------

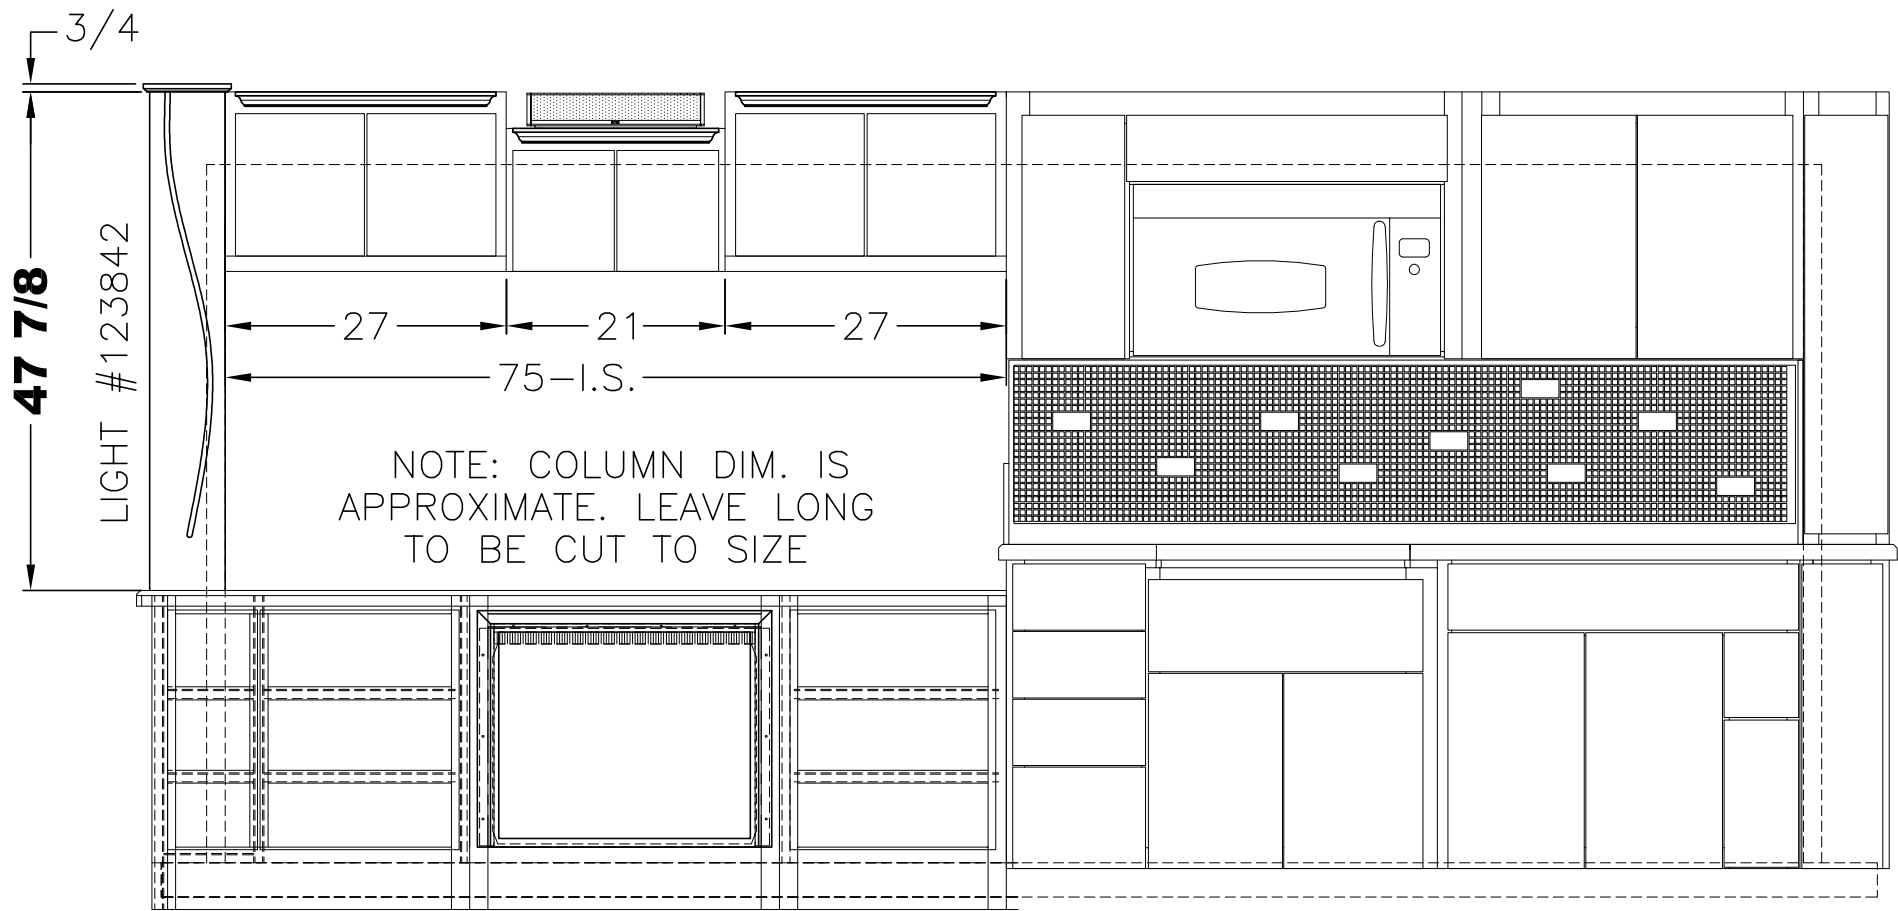


UNIT: # 501334
DEALER: Desert Autoplex
SPECIAL: # 1195


KIT S-O

NEWMAR CORP P.O. Box 30, Nappanee, IN. 46550	Model:	Sheet	Drawn by:	Checked by:	Revision:	By:
	LA DP 4519	1 OF 1	Z. R.	A. M.		Date:
	Title:	I.D. # 2016\	Date:	Date:	Revision:	By:
	FASCIA	SPECIALS\MOT\1195FASCIA	1/18/16	1/18/16		Date:
UNITS: INCHES						
TITLE BLOCK: 5TB						

PLEASE ACKNOWLEDGE AND DATE THE
FOLLOWING ORDER/PRINT FOR APPROVAL
TO BUILD, AND FAX TO NEWMAR (AT
574-773-2895) AS SOON AS POSSIBLE
DATE: _____
SIGN: _____

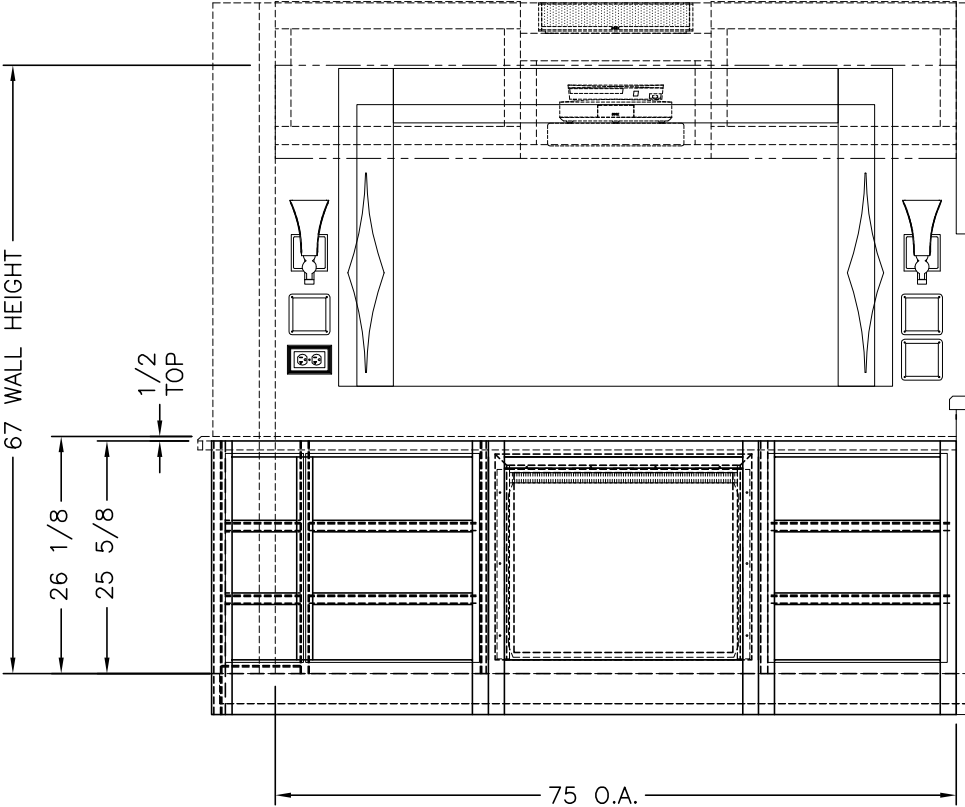





FRONT VIEW

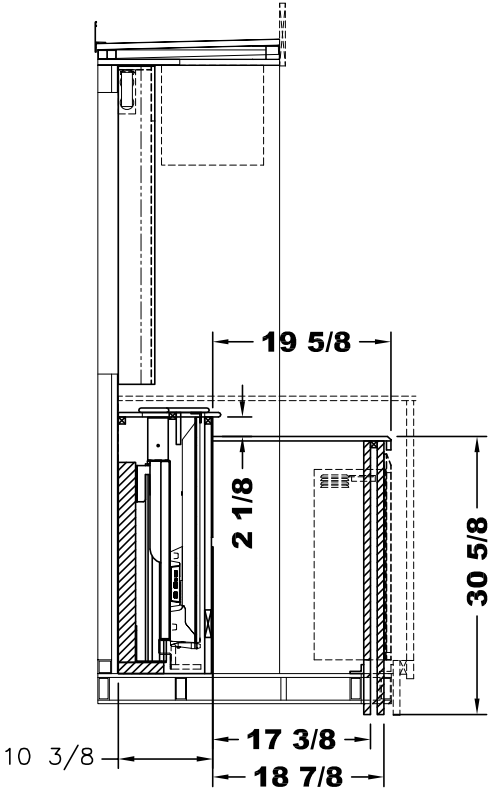

UNIT: # 501334
DEALER: Desert Autoplex
SPECIAL: # 1195

NEWMAR CORP P.O. Box 30, Nappanee, IN. 46550 UNITS: INCHES TITLE BLOCK: 1TB	Model:	Sheet	Drawn by:	Checked by:	Revision:	By:
	LA DP 4519	1 OF 3	Z. R.	A. M.		Date:
	Title:	I.D. # 2016\	Date:	Date:	Revision:	By:
	CABINET W/ FIREPLACE	SPECIALS\MOT\	1/11/16	1/13/16		Date:
		1195FIRE				

DATE: _____
SIGN: _____

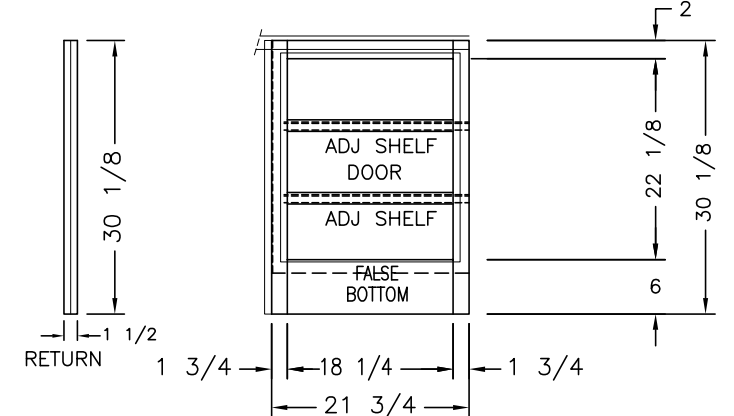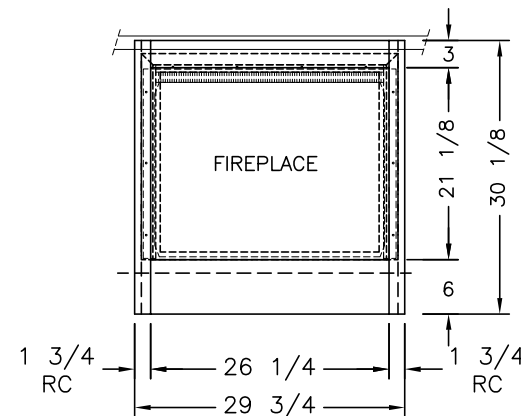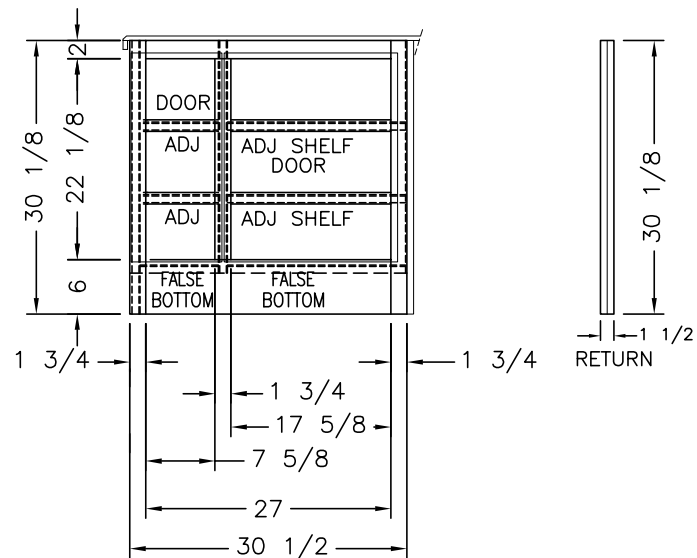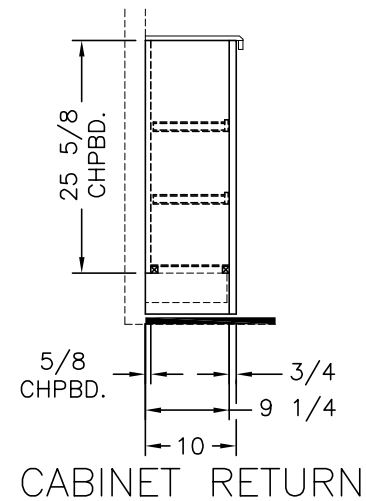


(1) 10 x 23 DOOR (LFT HG)
(1) 19 1/8 x 23 (LFT HG)
(1) 19 3/4 x 23 (RT HG)


CABINET FRONTS

NEWMAR CORP P.O. Box 30, Nappanee, IN. 46550	Model:	Sheet	Drawn by:	Checked by:	Revision:	By:
	LA DP 4519	2 OF 3	Z. R.	A. M.		Date:
	Title:	I.D. # 2016\	Date:	Date:	Revision:	By:
	CABINET W/ FIREPLACE	SPECIALS\MOT\	1/11/16	1/13/16		Date:
UNITS: INCHES		1195FIRE				
TITLE BLOCK: 1TB						

PLEASE ACKNOWLEDGE AND DATE THE FOLLOWING ORDER/PRINT FOR APPROVAL TO BUILD, AND FAX TO NEWMAR (AT 574-773-2895) AS SOON AS POSSIBLE
DATE: _____
SIGN: _____

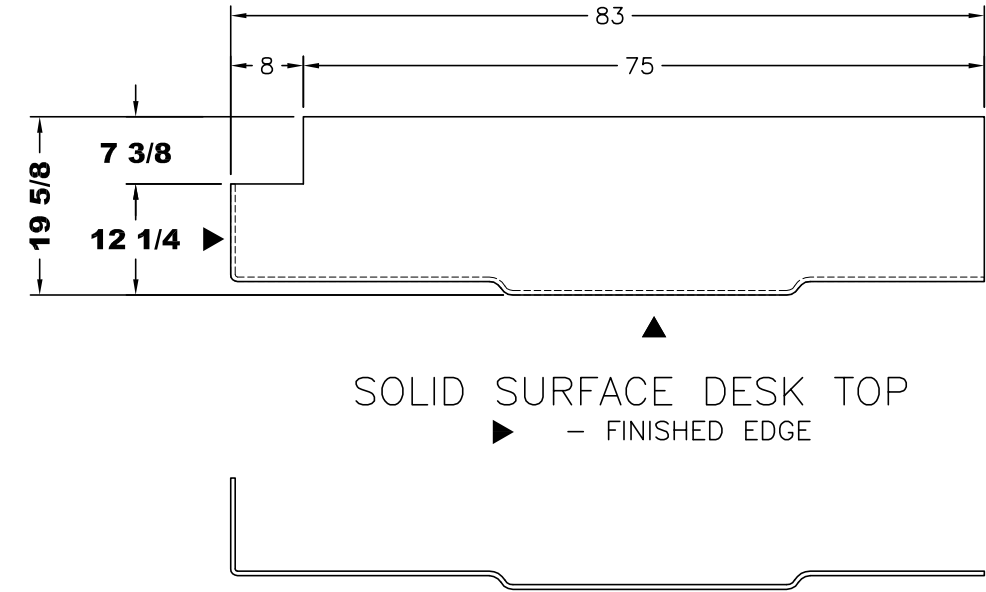

SOLID SURFACE DESK TOP
▶ - FINISHED EDGE

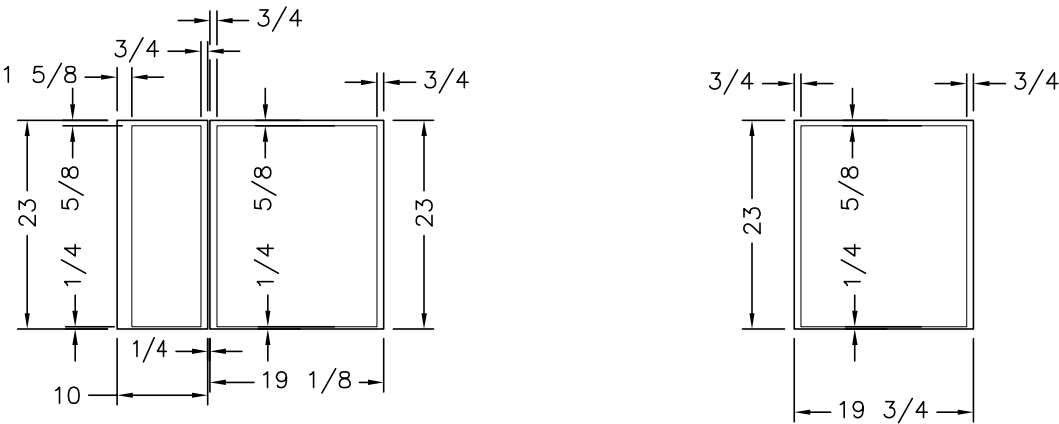


UNIT: # 501334
DEALER: Desert Autoplex
SPECIAL: # 1195

OVERHANGS

NEWMAR CORP P.O. Box 30, Nappanee, IN. 46550 UNITS: INCHES TITLE BLOCK: 1TB	Model:	Sheet	Drawn by:	Checked by:	Revision:	By:
	LA DP 4519	3 OF 3	Z. R.	A. M.		Date:
	Title:	I.D. # 2016\	Date:	Date:	Revision:	By:
	CABINET W/ FIREPLACE	SPECIALS\MOT\	1/11/16	1/13/16		Date:

PLEASE ACKNOWLEDGE AND DATE THE FOLLOWING ORDER/PRINT FOR APPROVAL TO BUILD, AND FAX TO NEWMAR (AT 574-773-2895) AS SOON AS POSSIBLE
DATE: _____
SIGN: _____


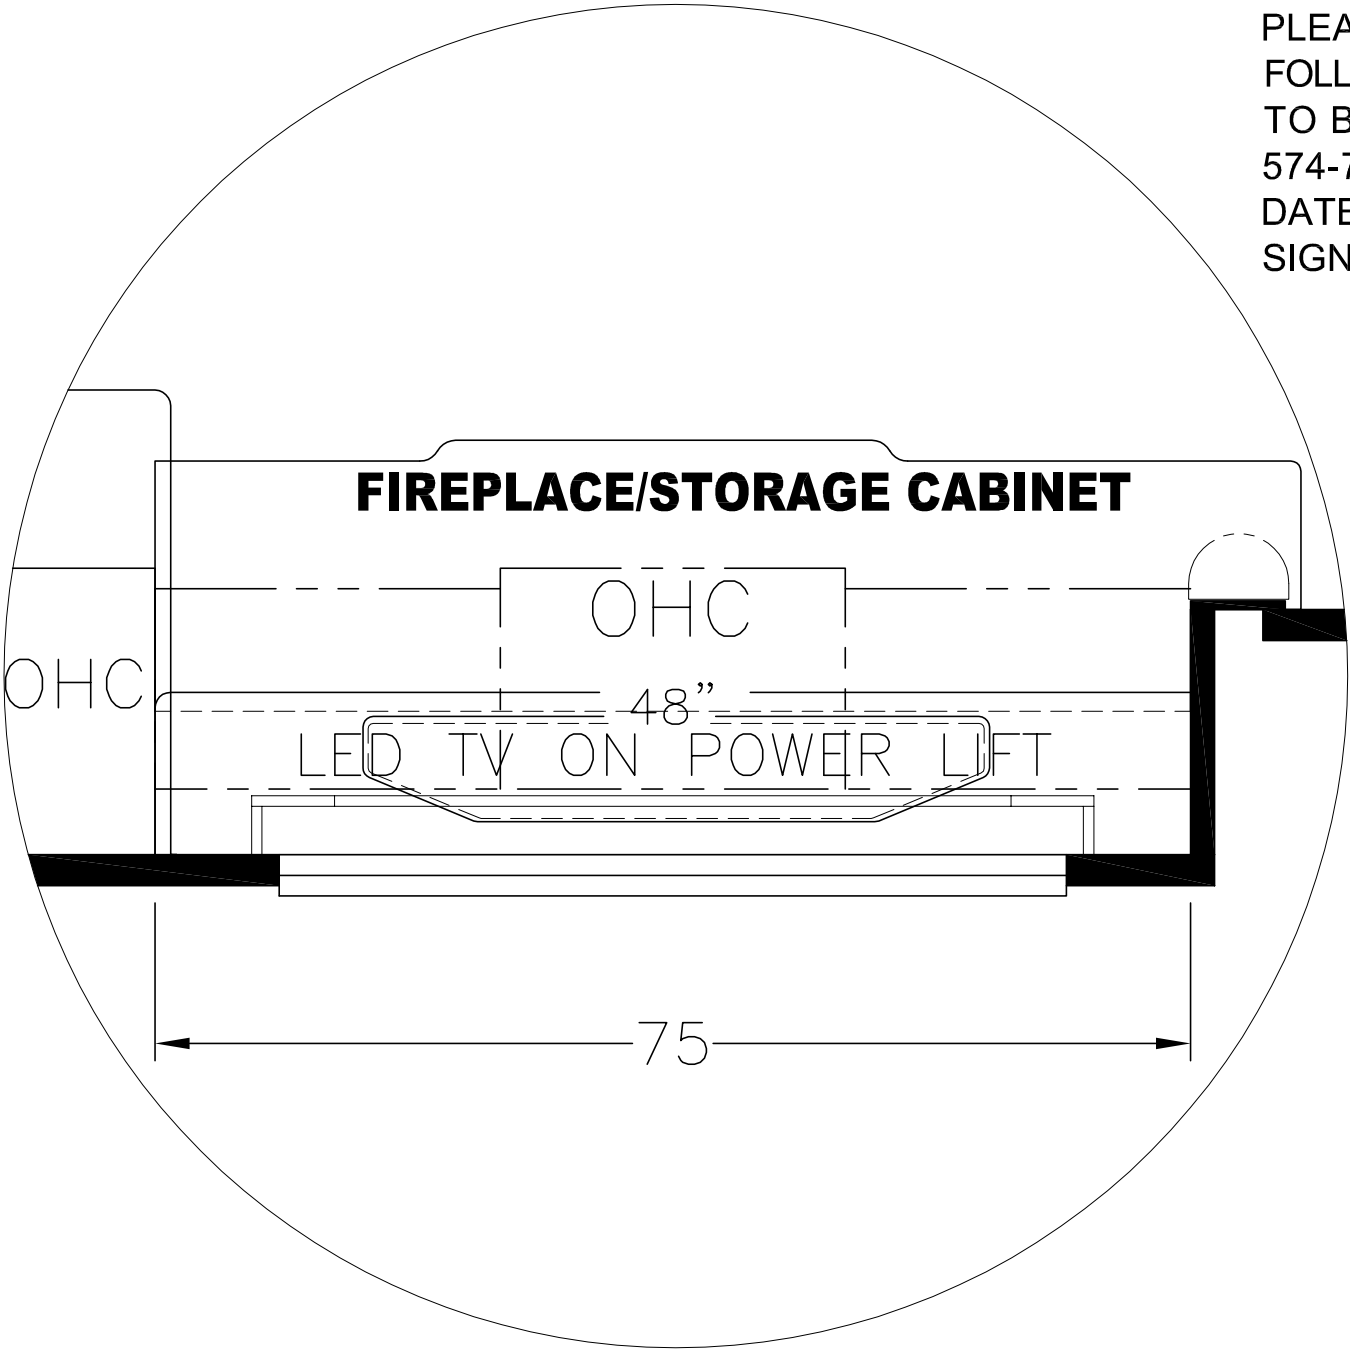


UNIT: # 501334
DEALER: Desert Autoplex
SPECIAL: # 1195

NEWMAR CORP P.O. Box 30, Nappanee, IN. 46550 UNITS: INCHES TITLE BLOCK: 3125TB	Model:	Sheet	Drawn by:	Checked by:	Revision:	By:
	LA DP 4519	1 OF 1	Z. R.	A. M.		Date:
	Title:	I.D. # 2016\	Date:	Date:	Revision:	By:
	FLOOR PLAN	SPECIALS\MOT\1195FP	1/12/16	1/13/16		Date:

2016 MA DP BACKSPLASH TILE

PLEASE ACKNOWLEDGE AND DATE THE FOLLOWING ORDER/PRINT FOR APPROVAL TO BUILD, AND FAX TO NEWMAR (AT 574-773-2895) AS SOON AS POSSIBLE
DATE: _____
SIGN: _____

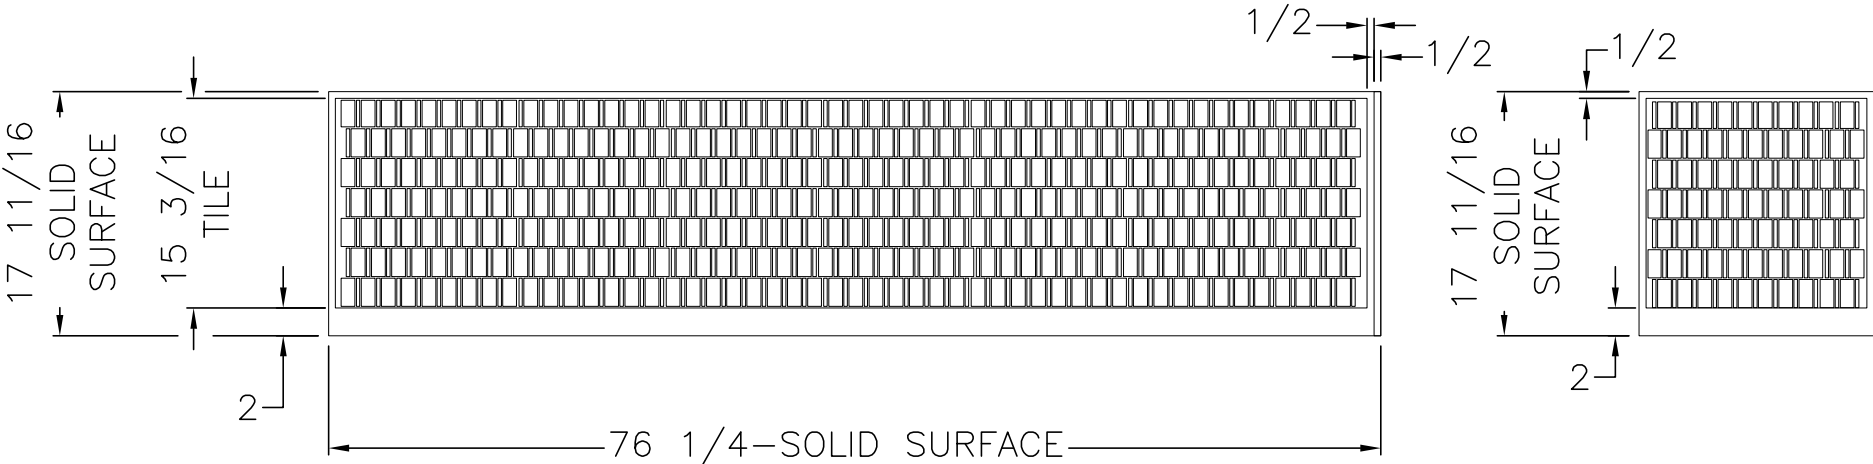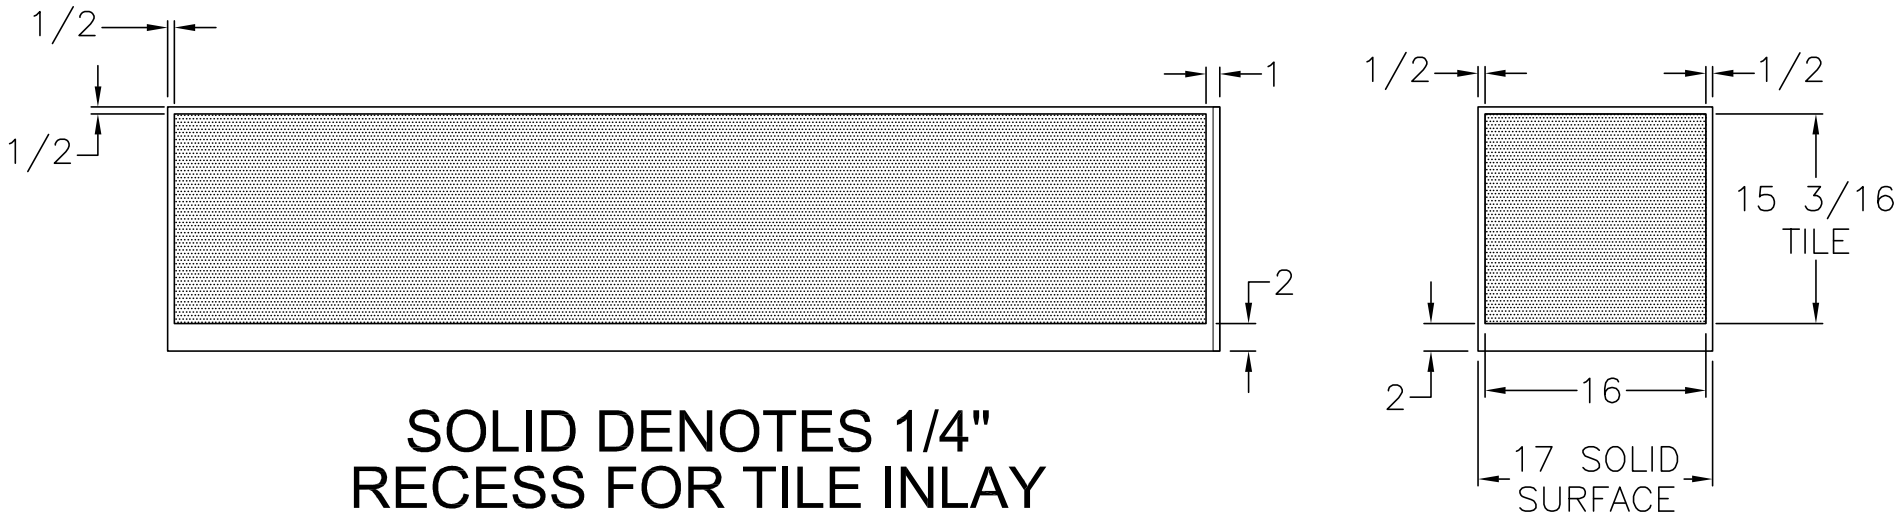


UNIT: # 501334
DEALER: Desert Autoplex
SPECIAL: # 1195

BACKSPLASH

NEWMAR CORP <i>P.O. Box 30, Nappanee, IN. 46550</i>	Model:	Sheet	Drawn by:	Checked by:	Revision:	By:
	LA DP 4519	1 OF 1	Z. R.	A. M.		Date:
	Title:	I.D. # 2016\	Date:	Date:	Revision:	By:
	76 1/2 KITCHEN	SPECIALS\MOT\1195KT	1/12/16	1/13/16		Date:

2016 MA DP BACKSPLASH TILE

PLEASE ACKNOWLEDGE AND DATE THE FOLLOWING ORDER/PRINT FOR APPROVAL TO BUILD, AND FAX TO NEWMAR (AT 574-773-2895) AS SOON AS POSSIBLE
DATE: _____
SIGN: _____

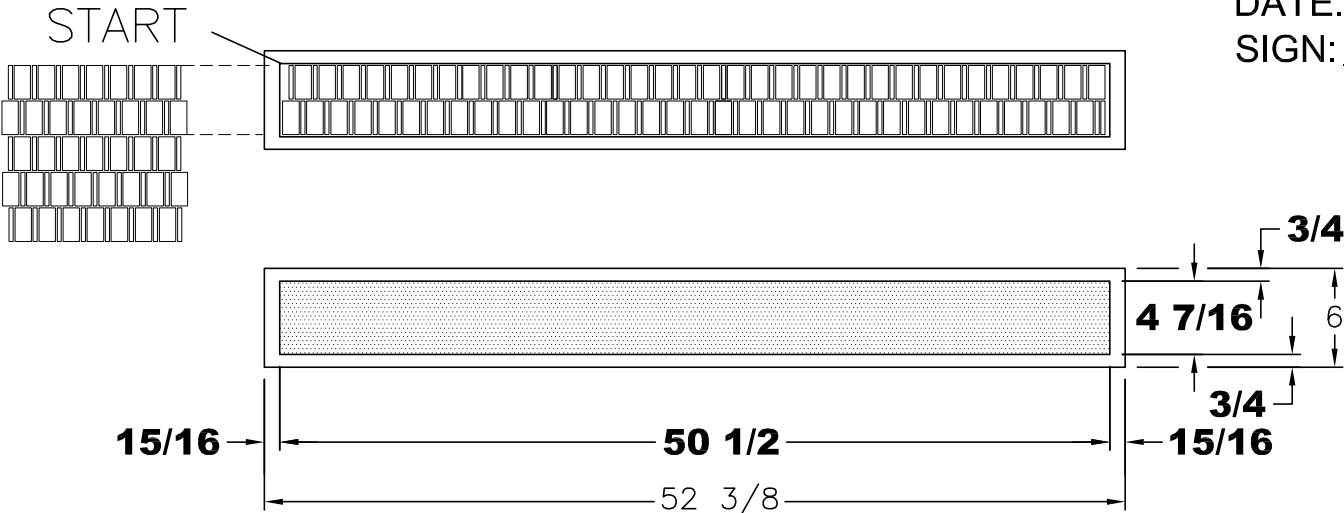

SPLASHES
SHADED DENOTES 1/4"
RECESS FOR TILE INLAY





UNIT: # 501334
DEALER: Desert Autoplex
SPECIAL: # 1195

NEWMAR CORP P.O. Box 30, Nappanee, IN. 46550 UNITS: INCHES TITLE BLOCK: 1TB	Model:	Sheet	Drawn by:	Checked by:	Revision:	By:
	LA DP 4519	1 OF 1	Z. R.	A. M.		Date:
	Title:	I.D. # 2016\	Date:	Date:	Revision:	By:
	LAV BASE & TOP	SPECIALS\MOT\1195LV	1/11/16	1/13/16		Date:

2016 MA DP BACKSPLASH TILE


PLEASE ACKNOWLEDGE AND DATE THE FOLLOWING ORDER/PRINT FOR APPROVAL TO BUILD, AND FAX TO NEWMAR (AT 574-773-2895) AS SOON AS POSSIBLE
DATE: _____
SIGN: _____

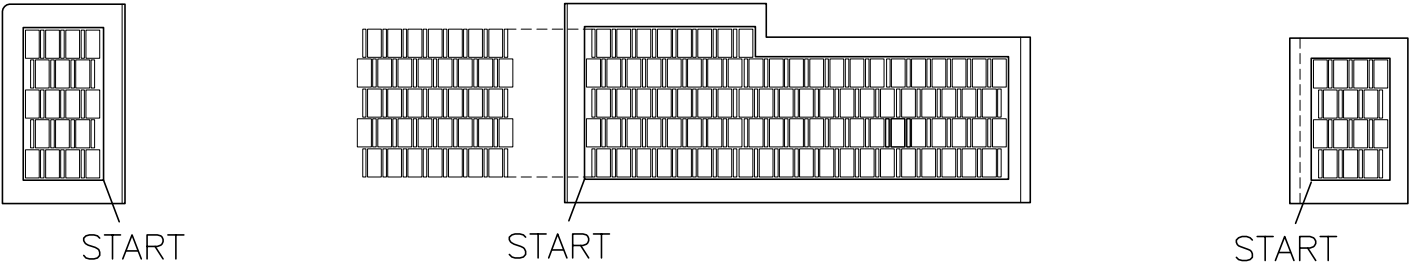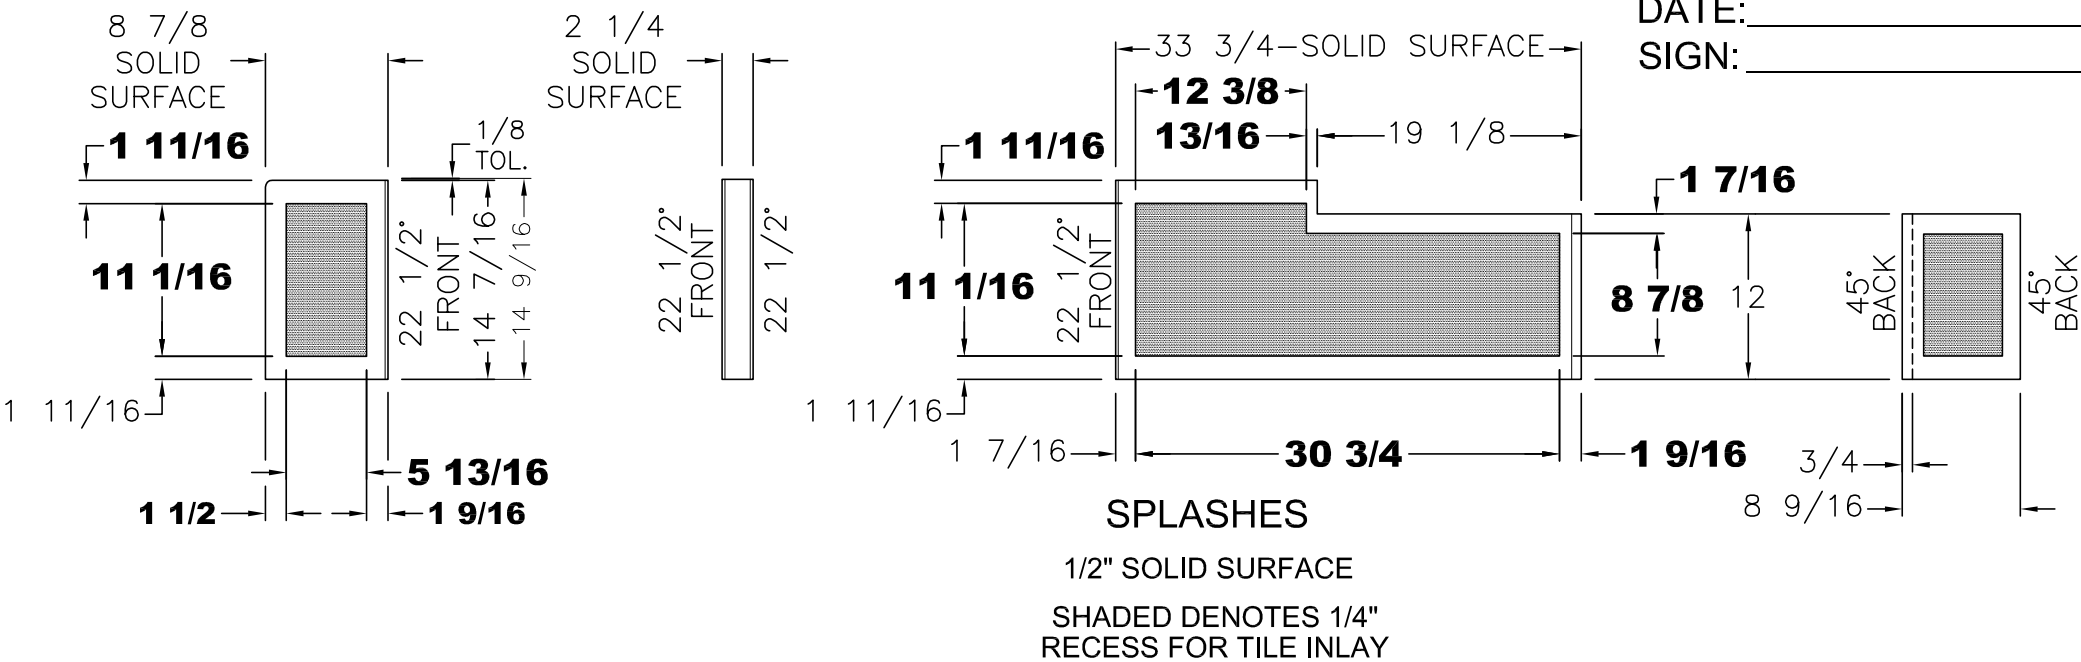

UNIT: # 501334
DEALER: Desert Autoplex
SPECIAL: # 1195

NEWMAR CORP <i>P.O. Box 30, Nappanee, IN. 46550</i>	Model:	Sheet	Drawn by:	Checked by:	Revision:	By:
	LA DP 4519	1 OF 1	Z. R.	A. M.		Date:
	Title:	I.D. # 2016\	Date:	Date:	Revision:	By:
	LAV BASE & TOP	SPECIALS\MOT\1195LV1	1/11/16	1/13/16		Date:


2016 MA DP SHOWER WALLS & TILE

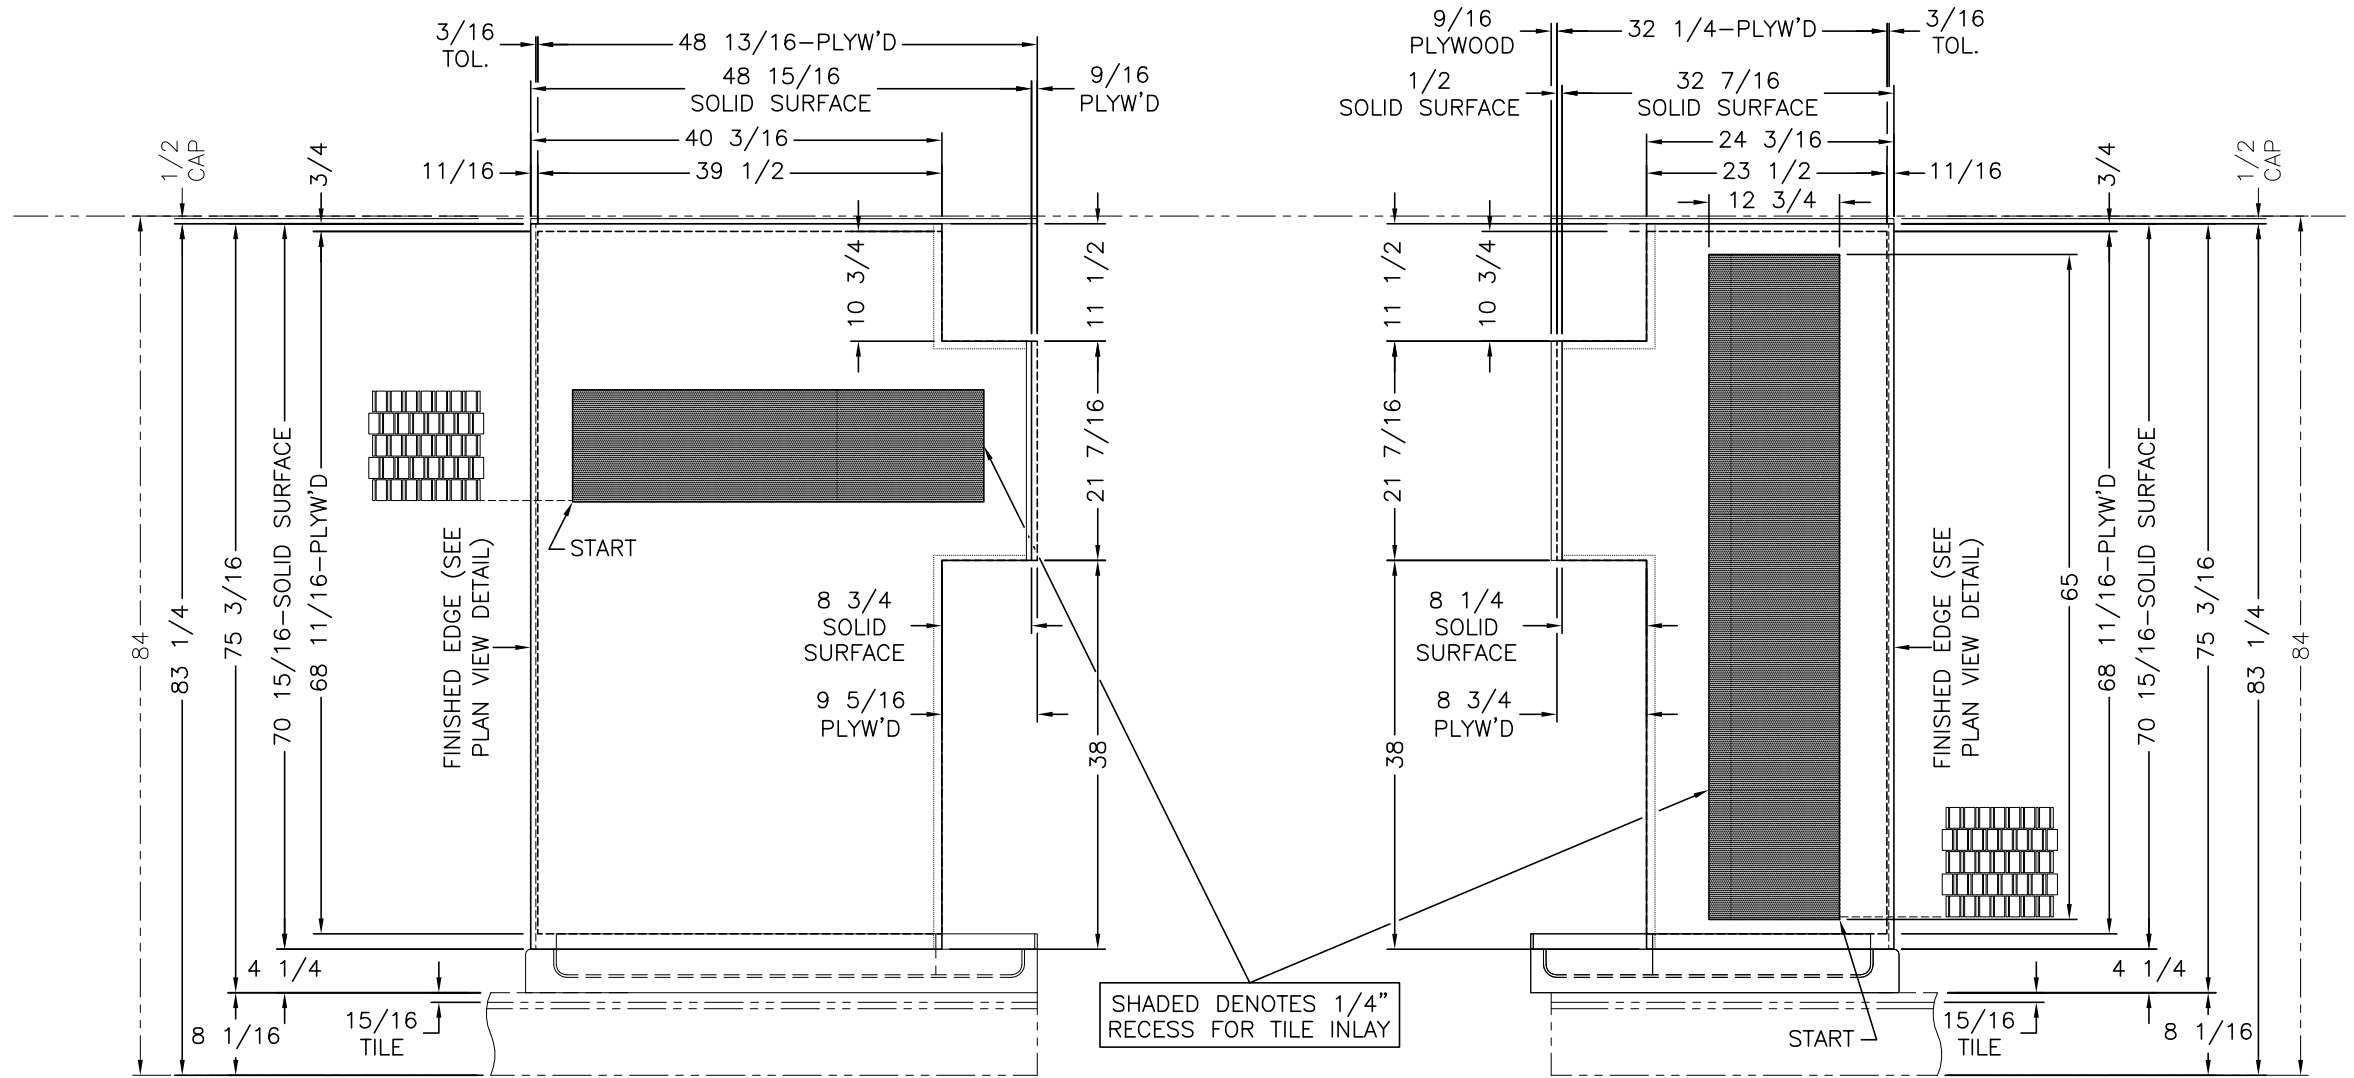

UNIT: # 501334
DEALER: Desert Autoplex
SPECIAL: # 1195

PLEASE ACKNOWLEDGE AND DATE THE FOLLOWING ORDER/PRINT FOR APPROVAL TO BUILD, AND FAX TO NEWMAR (AT 574-773-2895) AS SOON AS POSSIBLE
DATE: _____
SIGN: _____

NEWMAR CORP	Model:	Sheet	Drawn by:	Checked by:	Revision:	By:
P.O. Box 30,	LA DP 4519	1 OF 1	Z. R.	A. M.		Date:
Nappanee, IN. 46550	Title:	I.D. # 2016\	Date:	Date:	Revision:	By:
UNITS: INCHES	SOLID SURFACE	SPECIALS\MOT\	1/11/16	1/13/16		Date:
TITLE BLOCK--75TB	SHOWER WALLS	1195SHWR				

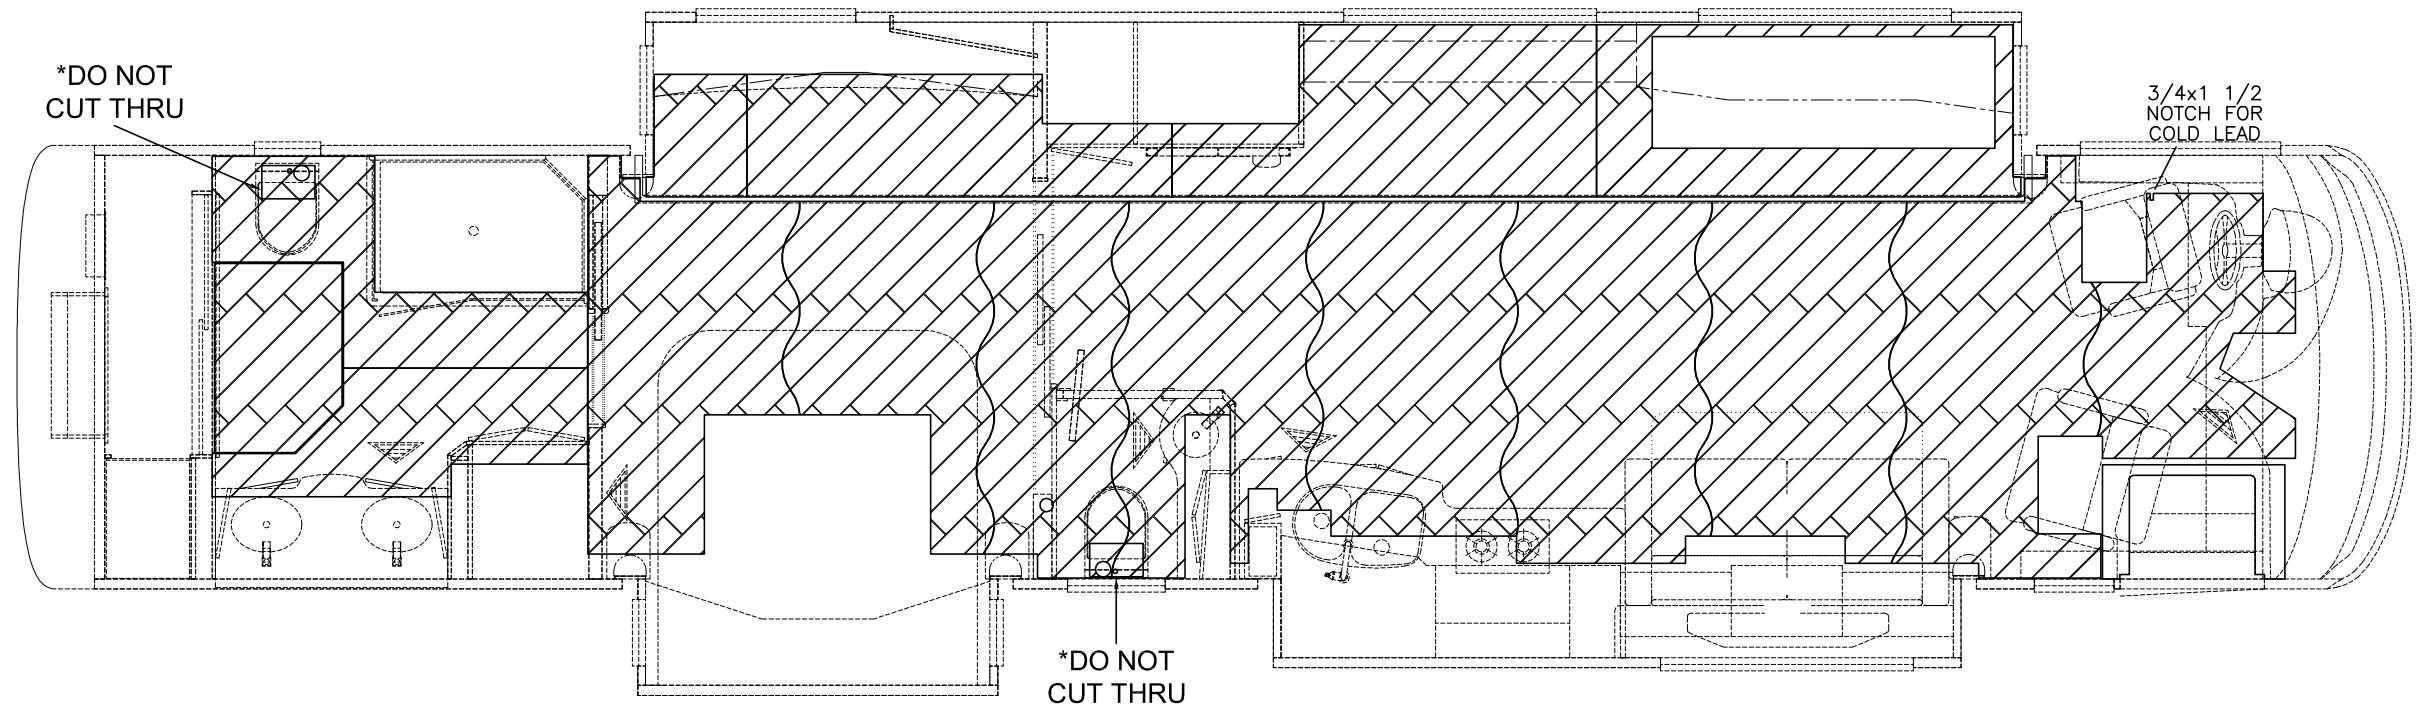

UNIT: # 501334
DEALER: Desert Autoplex
SPECIAL: # 1195

NOTE: ALL PANELS AT 47 3/4 WIDE
UNLESS SPECIFIED OTHERWISE
2016 EX DP TILE
35 1/4 x 5 13/16

PLEASE ACKNOWLEDGE AND DATE THE
FOLLOWING ORDER/PRINT FOR APPROVAL
TO BUILD, AND FAX TO NEWMAR (AT
574-773-2895) AS SOON AS POSSIBLE
DATE: _____
SIGN: _____

NEWMAR CORP <i>P.O. Box 30, Nappanee, IN. 46550</i>	Model:	(K540)	Sheet	Drawn by:	Checked by:	Revision:	By:
	LA DP 4519		1 OF 1	Z. R.	A. M.		Date:
	Title:		I.D. # 2016\	Date:	Date:	Revision:	By:
	STANDARD TILE LAYOUT		SPECIALS\MOT\	1/11/16	1/13/16		Date:
	UNITS: INCHES		1195TILE				
	TITLE BLOCK: 3125TB						