






PLEASE ACKNOWLEDGE AND DATE THE FOLLOWING ORDER/PRINT FOR APPROVAL TO BUILD, AND FAX TO NEWMAR (AT 574-773-2895) AS SOON AS POSSIBLE
DATE: _____
SIGN: _____

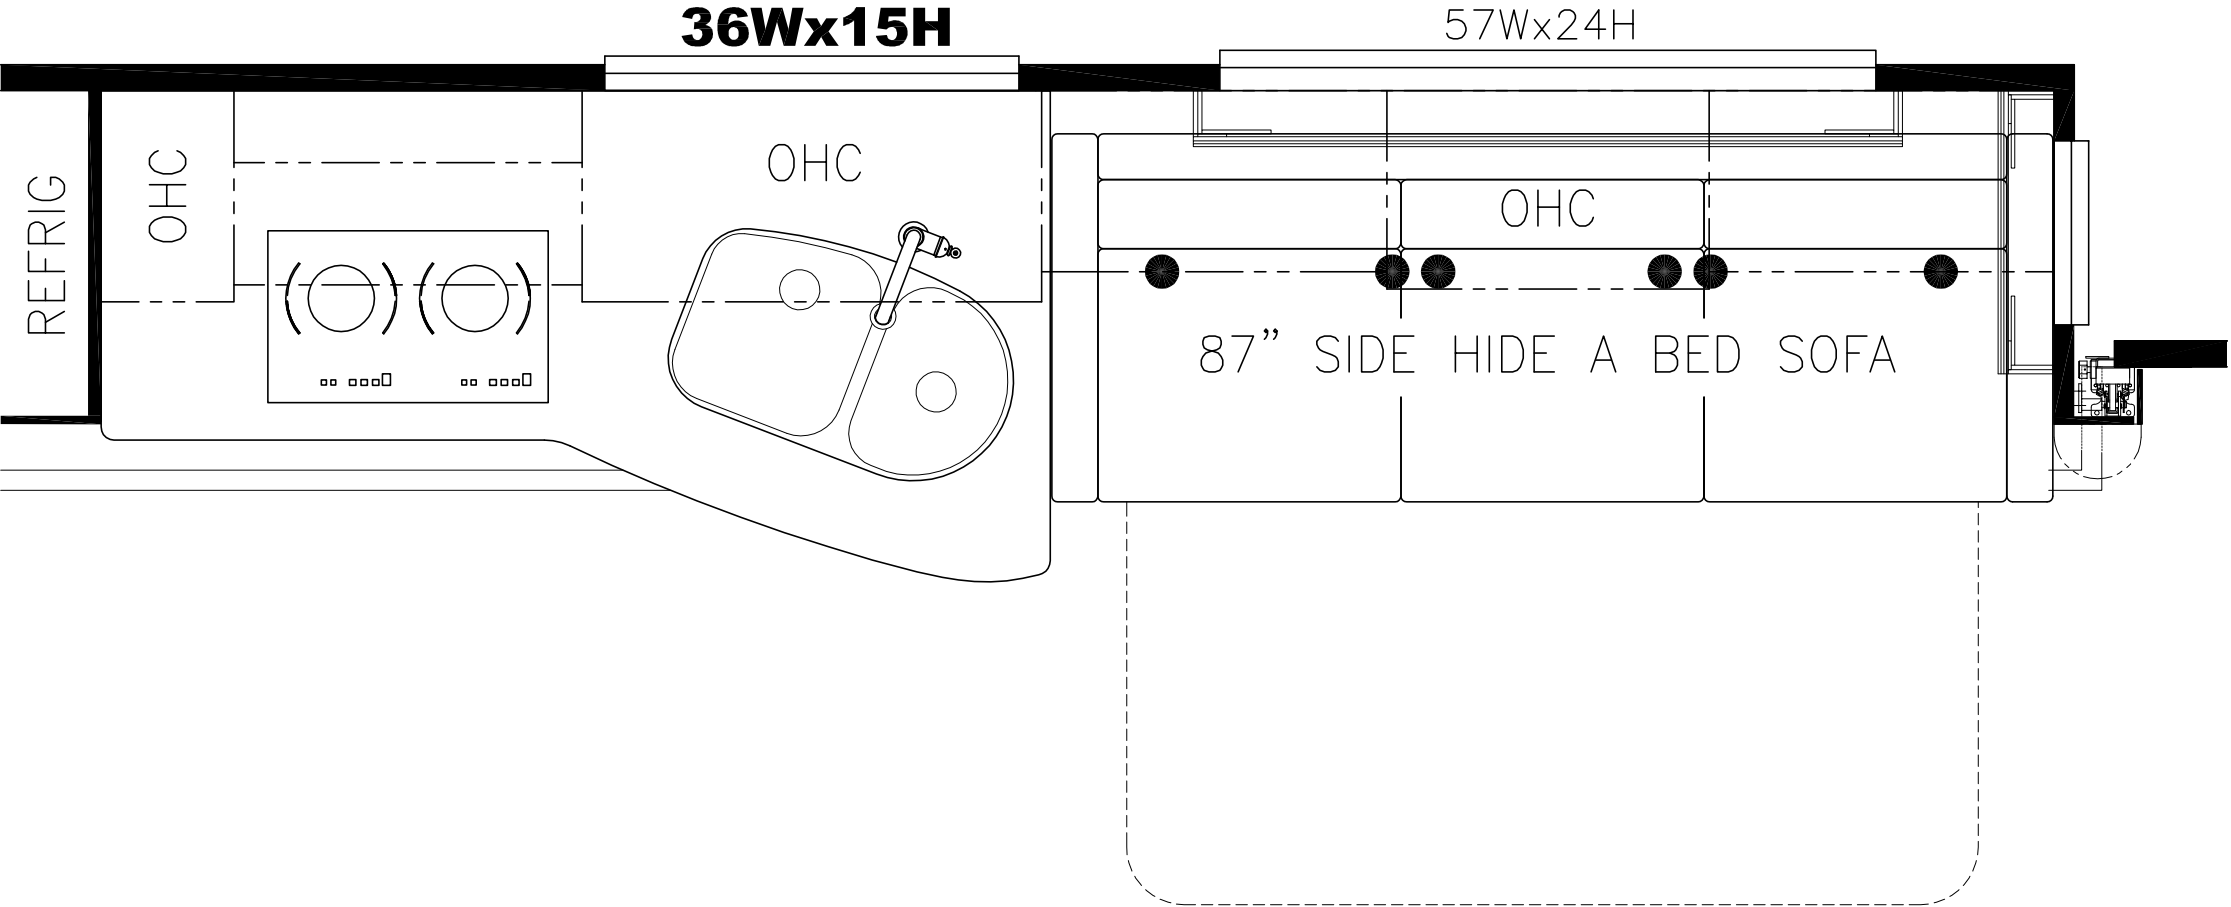

UNIT: # 501451
DEALER: Holland Motor Homes
SPECIAL: # 345

NEWMAR CORP P.O. Box 30, Nappanee, IN. 46550	Model:	(J611)	Sheet	Drawn by:	Checked by:	Revision:	By:
		LA DP 4533	1 OF 1	Z. R.	A. M.		Date:
	Title:	FLOOR PLAN	I.D. # 2017\	Date:	Date:	Revision:	By:
			SPECIALS\MOT\	6/23/16	6/24/16		Date:
Title block--1TB			345FP				

PLEASE ACKNOWLEDGE AND DATE THE FOLLOWING ORDER/PRINT FOR APPROVAL TO BUILD, AND FAX TO NEWMAR (AT 574-773-2895) AS SOON AS POSSIBLE
DATE: _____
SIGN: _____

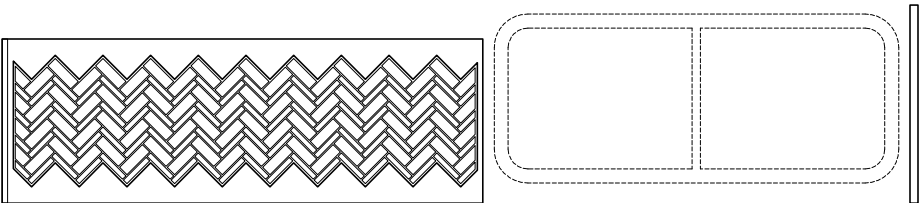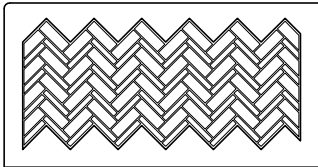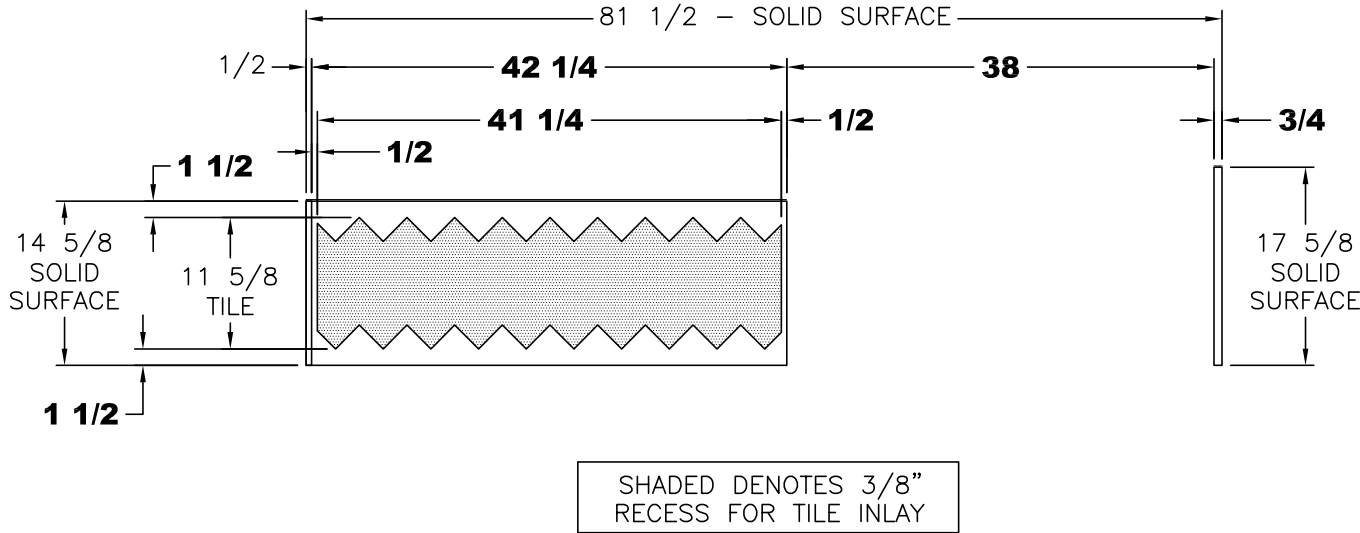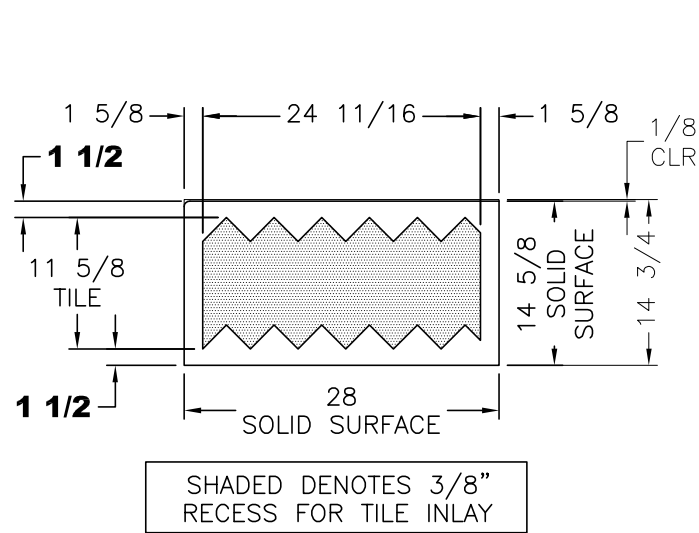

UNIT: # 501451
DEALER: Holland Motor Homes
SPECIAL: # 345

BACK SPLASH

NEWMAR CORP P.O. Box 30, Nappanee, IN. 46550 UNITS: INCHES TITLE BLOCK--75TB	Model:	Sheet	Drawn by:	Checked by:	Revision:	By:
	LA DP 4533	1 OF 1	Z. R.	A. M.		Date:
	Title:	I.D. # 2017\	Date:	Date:	Revision:	By:
	81 3/4 KITCHEN CABINETS	SPECIALS\MOT\345KT	6/23/16	6/24/16		Date: