



PLEASE ACKNOWLEDGE AND DATE THE FOLLOWING ORDER/PRINT FOR APPROVAL TO BUILD, AND FAX TO NEWMAR (AT 574-773-2895) AS SOON AS POSSIBLE
DATE: _____
SIGN: _____



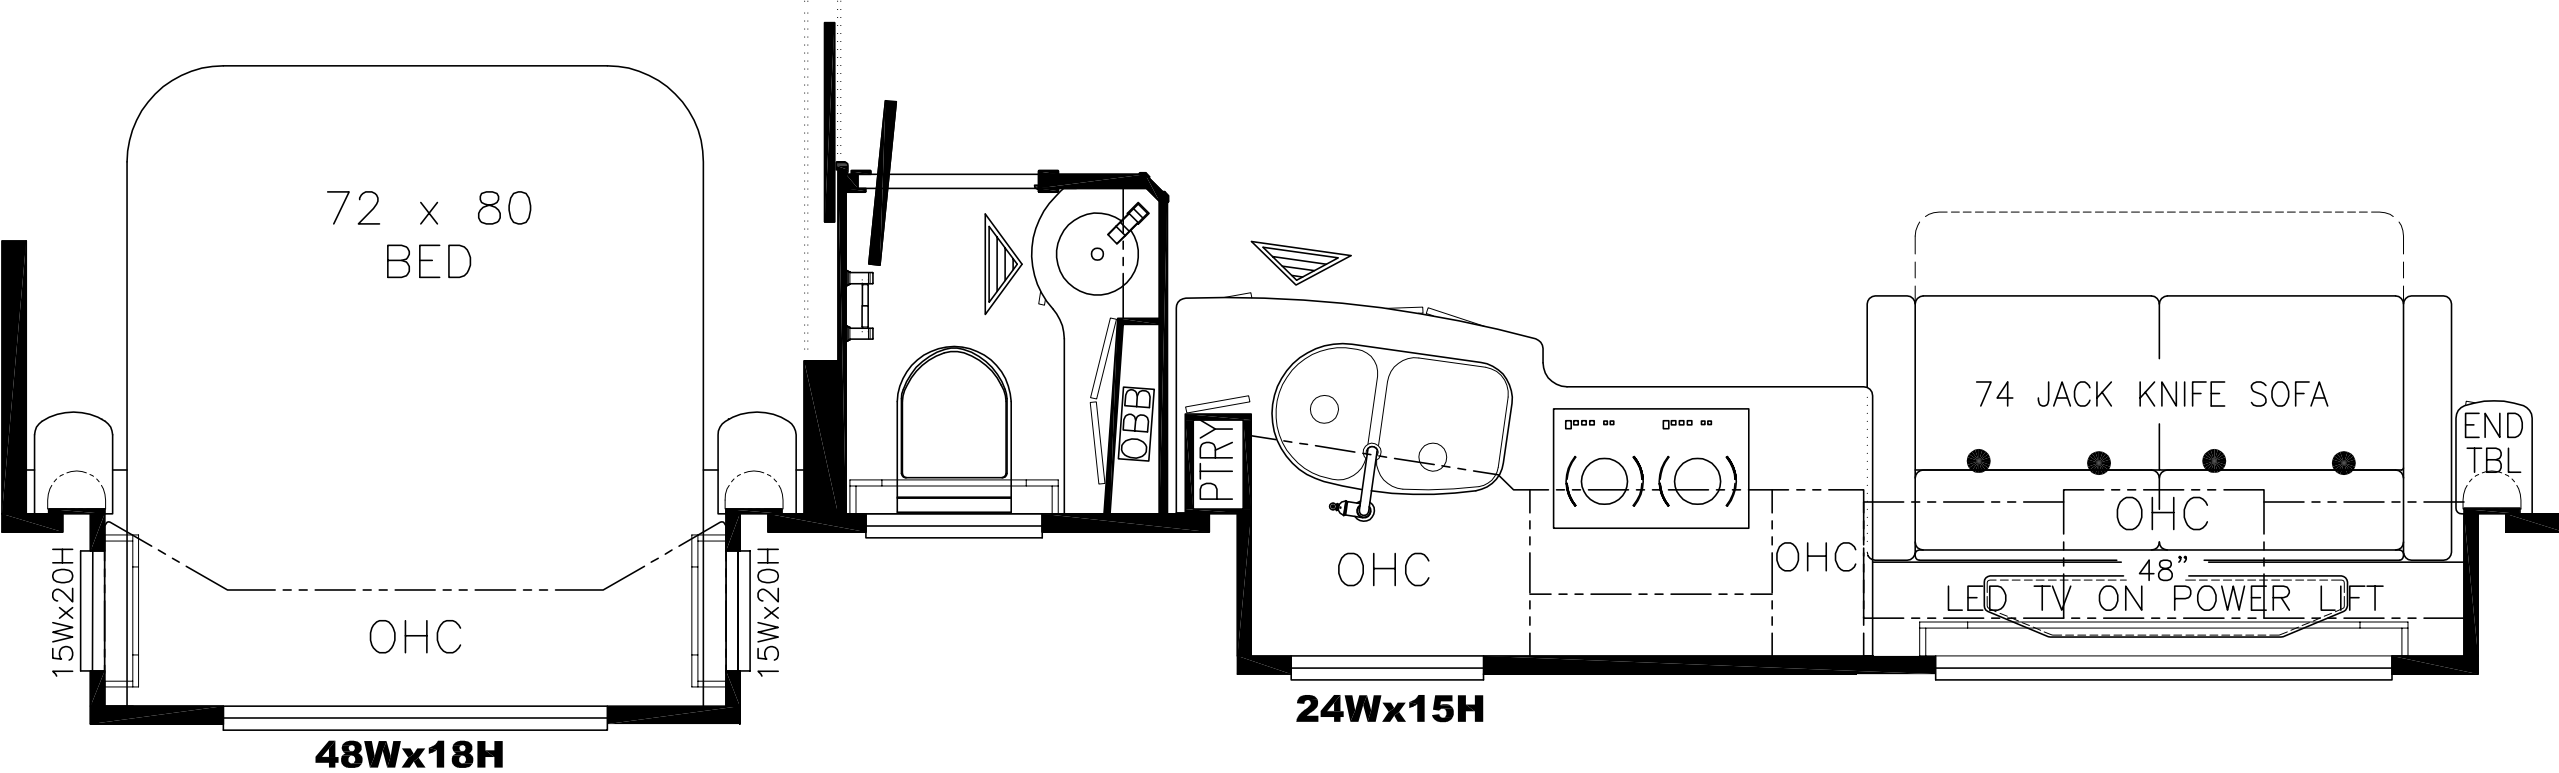


UNIT: # 501460
DEALER: North Trail RV
SPECIAL: # 569


NEWMAR CORP <i>P.O. Box 30, Nappanee, IN. 46550</i>	Model:	(J611)	Sheet	Drawn by:	Checked by:	Revision:	By:
		LA DP 4519	1 OF 1	Z. R.	A. M.		Date:
	Title:	FLOOR PLAN	I.D. # 2017\	Date:	Date:	Revision:	By:
			SPECIALS\MOT\	6/29/16	7/1/16		Date:
Title block--1TB			569FP				

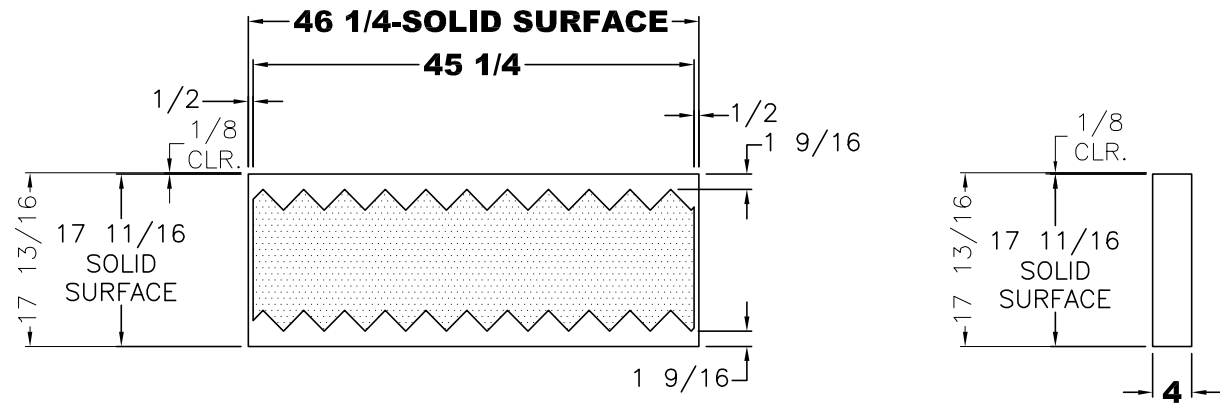

SHADED DENOTES 3/8" RECESS FOR TILE INLAY

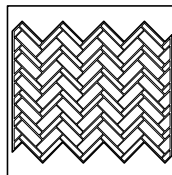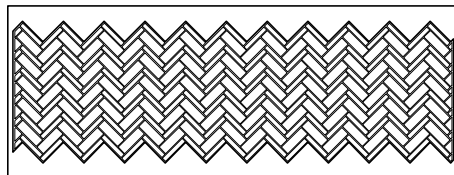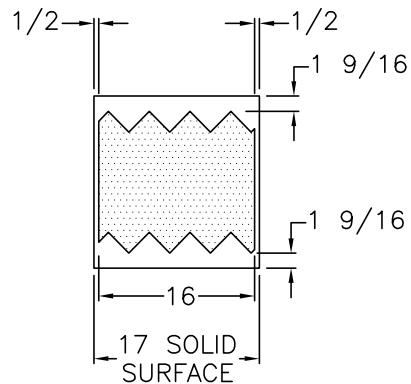


PLEASE ACKNOWLEDGE AND DATE THE FOLLOWING ORDER/PRINT FOR APPROVAL TO BUILD, AND FAX TO NEWMAR (AT 574-773-2895) AS SOON AS POSSIBLE
DATE: _____
SIGN: _____

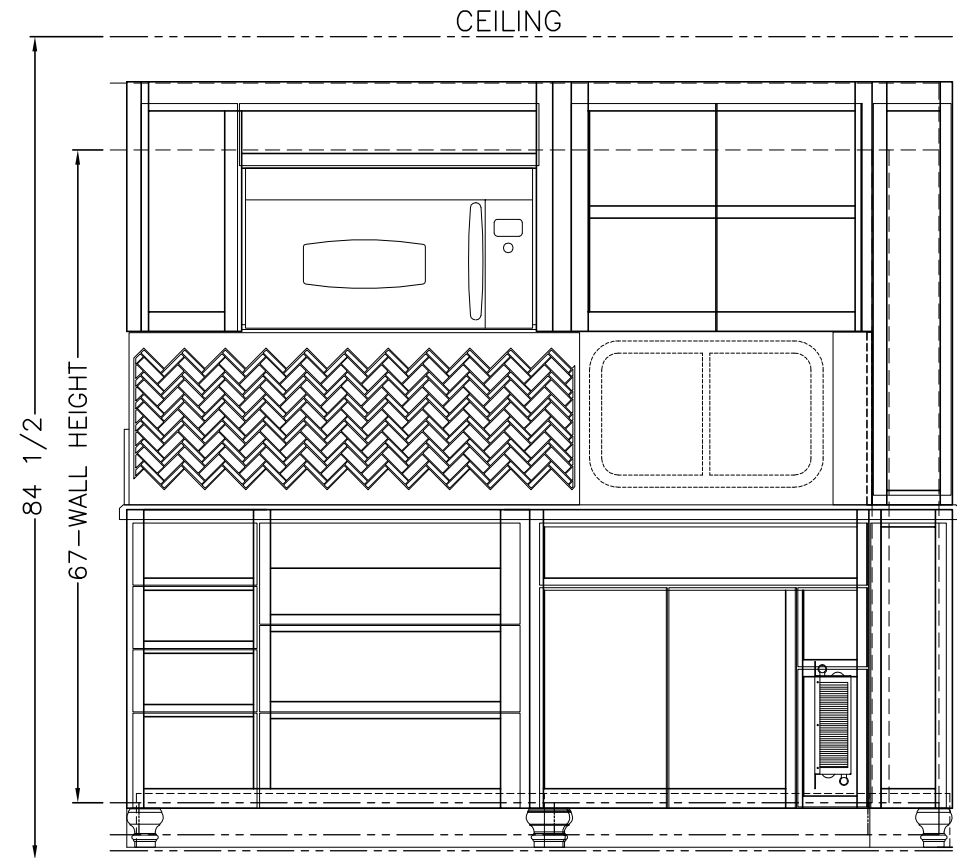

UNIT: # 501460
DEALER: North Trail RV
SPECIAL: # 569

WALL TILE/ELEVATION

NEWMAR CORP P.O. Box 30, Nappanee, IN. 46550	Model:	Sheet	Drawn by:	Checked by:	Revision:	By:
	LA DP 4519	1 OF 1	Z. R.	A. M.		Date:
	Title:	I.D. # 2017\	Date:	Date:	Revision:	By:
	76 1/2 KITCHEN	SPECIALS\MOT\569KT	6/29/16	7/1/16		Date:

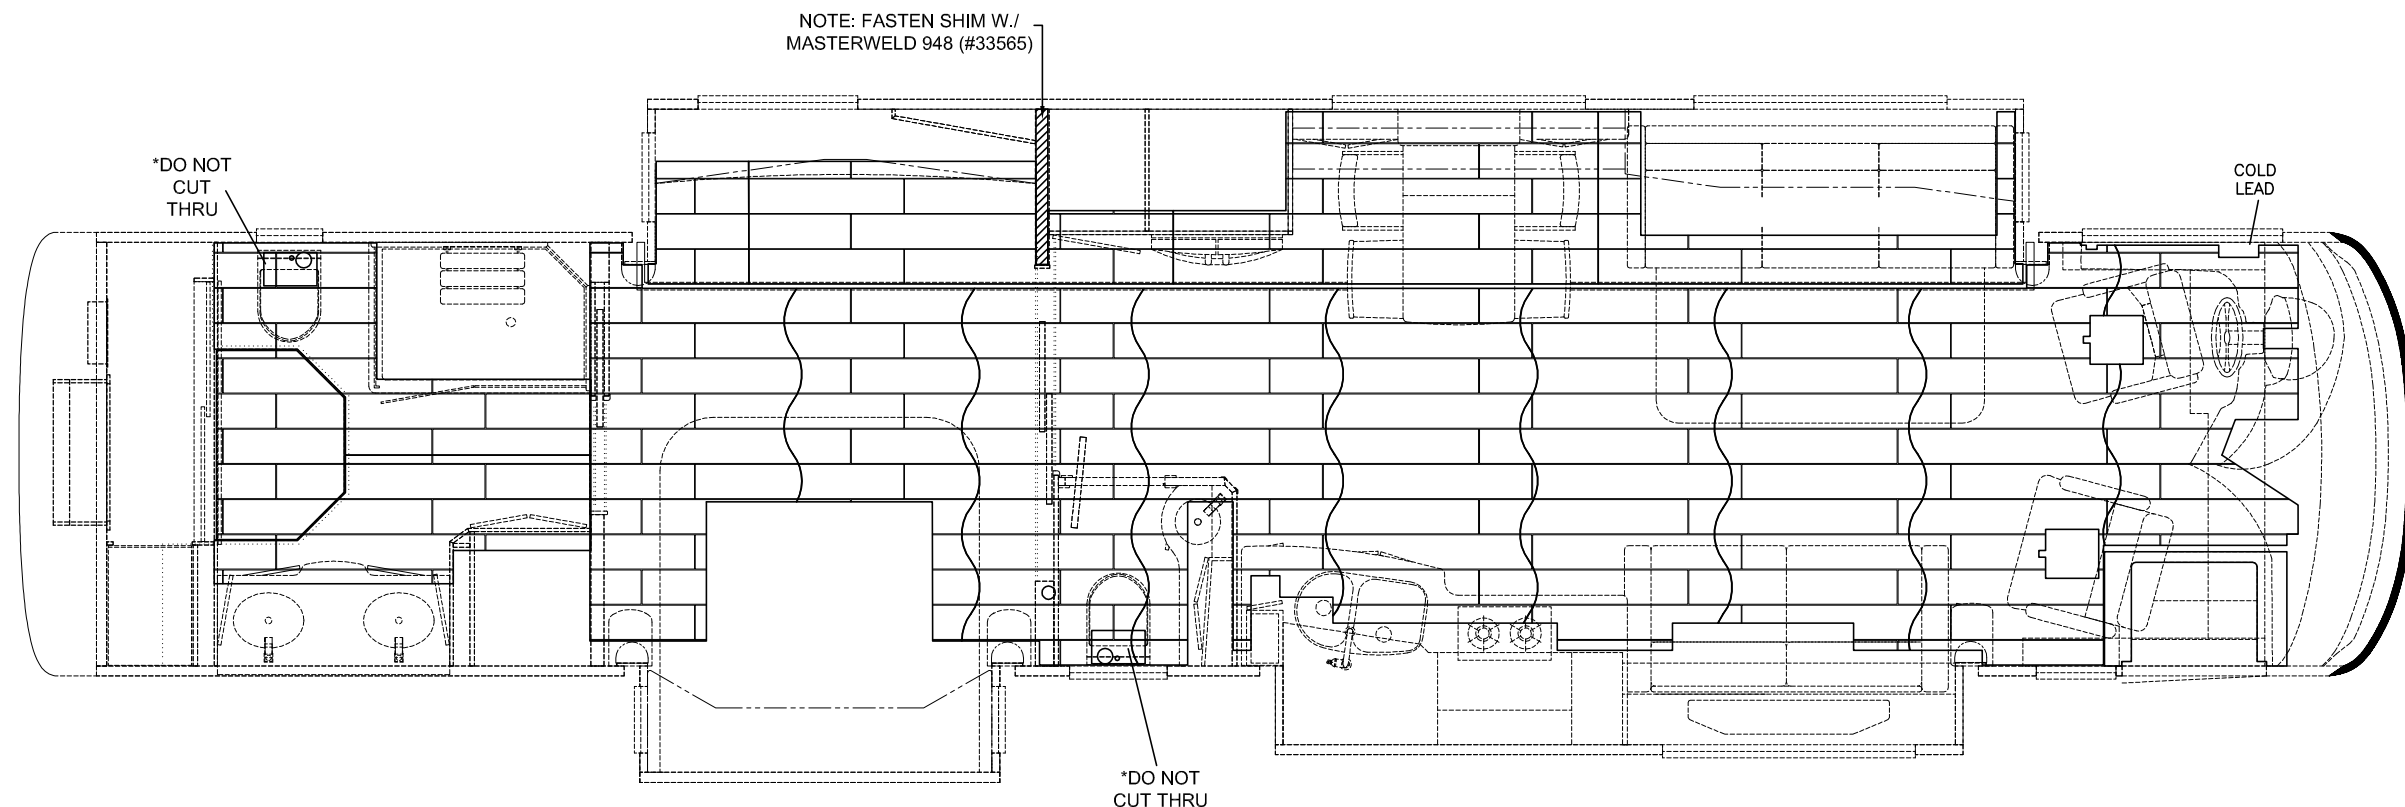

2017 EX DP TILE 7 3/4 x 47

UNIT: # 501460
DEALER: North Trail RV
SPECIAL: # 569

PLEASE ACKNOWLEDGE AND DATE THE
FOLLOWING ORDER/PRINT FOR APPROVAL
TO BUILD, AND FAX TO NEWMAR (AT
574-773-2895) AS SOON AS POSSIBLE
DATE: _____
SIGN: _____

NEWMAR CORP
P.O. Box 30,
Nappanee, IN. 46550

Model:
LA DP 4519

Sheet
1 OF 1

Drawn by:
Z. R.

Checked by:
A. M.

Revision:

By:

Date:

Title:
STANDARD TILE LAYOUT

I.D. # 2017\
SPECIALS\MOT\
569TILE

Date:
6/29/16

Date:
7/1/16

Revision:

By:

Date:

UNITS: INCHES

TITLE BLOCK: 3125TB