


PLEASE ACKNOWLEDGE AND DATE THE FOLLOWING ORDER/PRINT FOR APPROVAL TO BUILD, AND FAX TO NEWMAR (AT 574-773-2895) AS SOON AS POSSIBLE  
DATE: \_\_\_\_\_  
SIGN: \_\_\_\_\_

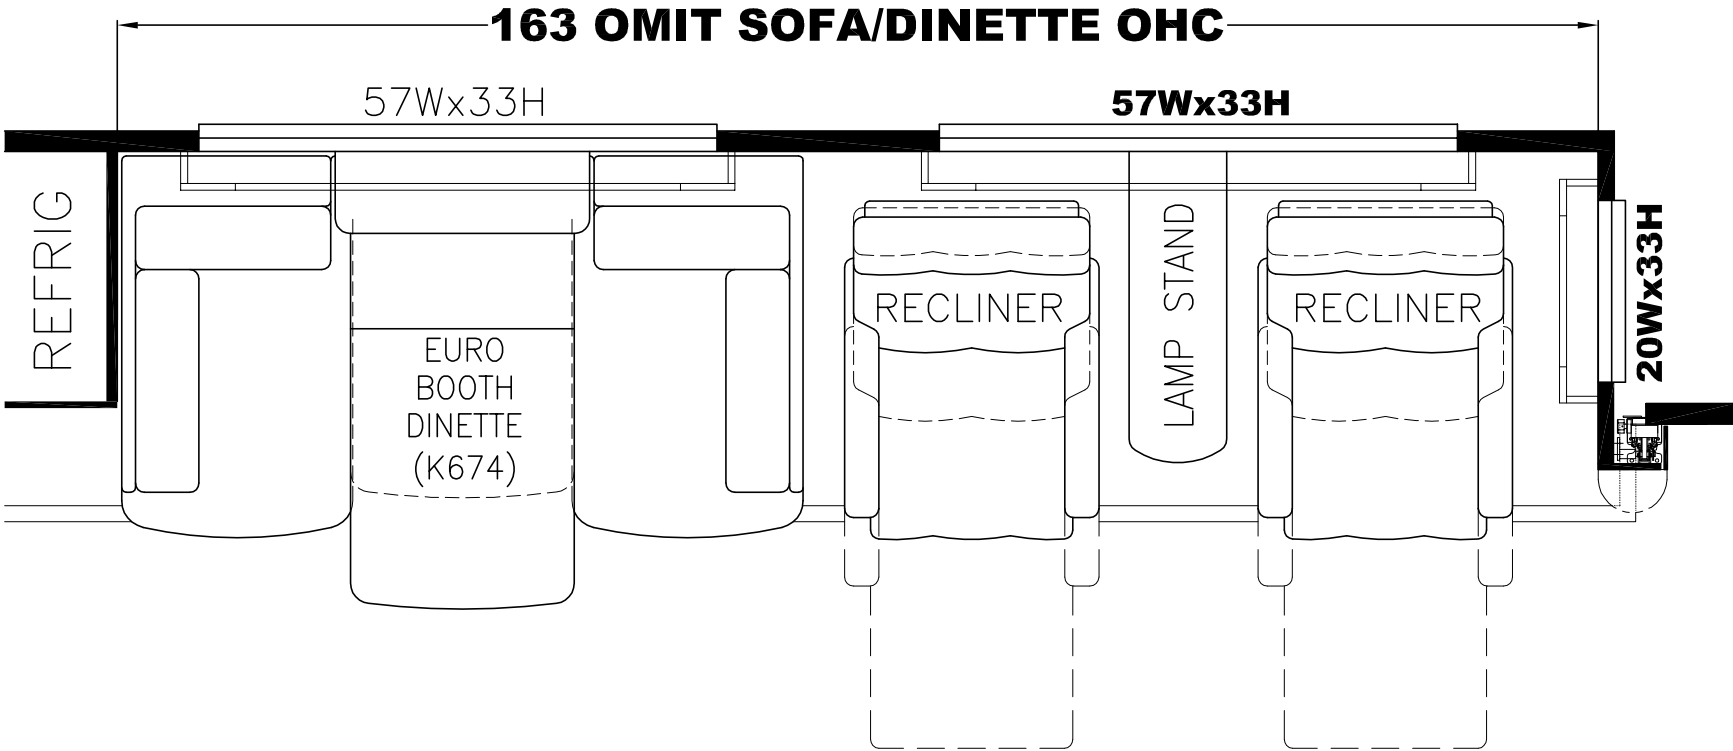

UNIT: # 501494  
DEALER: North Trail RV  
SPECIAL: # 1439

<div>NEWMAR CORP</div> <div>P.O. Box 30,</div> <div>Nappanee, IN. 46550</div> <div>UNITS: INCHES</div> <div>TITLE BLOCK: 3125TB</div>	Model:	(K674)(K672)	Sheet	Drawn by:	Checked by:	Revision: Changed windows to 33 high due to CO #97120	By: Z. R.
		LA DP 4519	1 OF 1	Z. R.	A. M.		Date: 12/8/16
	Title:	FLOOR PLAN	I.D. # 2017\	Date:	Date:	Revision:	By:
			SPECIALS\MOT\	11/23/16	11/28/16		Date: