


PLEASE ACKNOWLEDGE AND DATE THE
FOLLOWING ORDER/PRINT FOR APPROVAL
TO BUILD, AND FAX TO NEWMAR (AT
574-773-2895) AS SOON AS POSSIBLE
DATE: _____
SIGN: _____

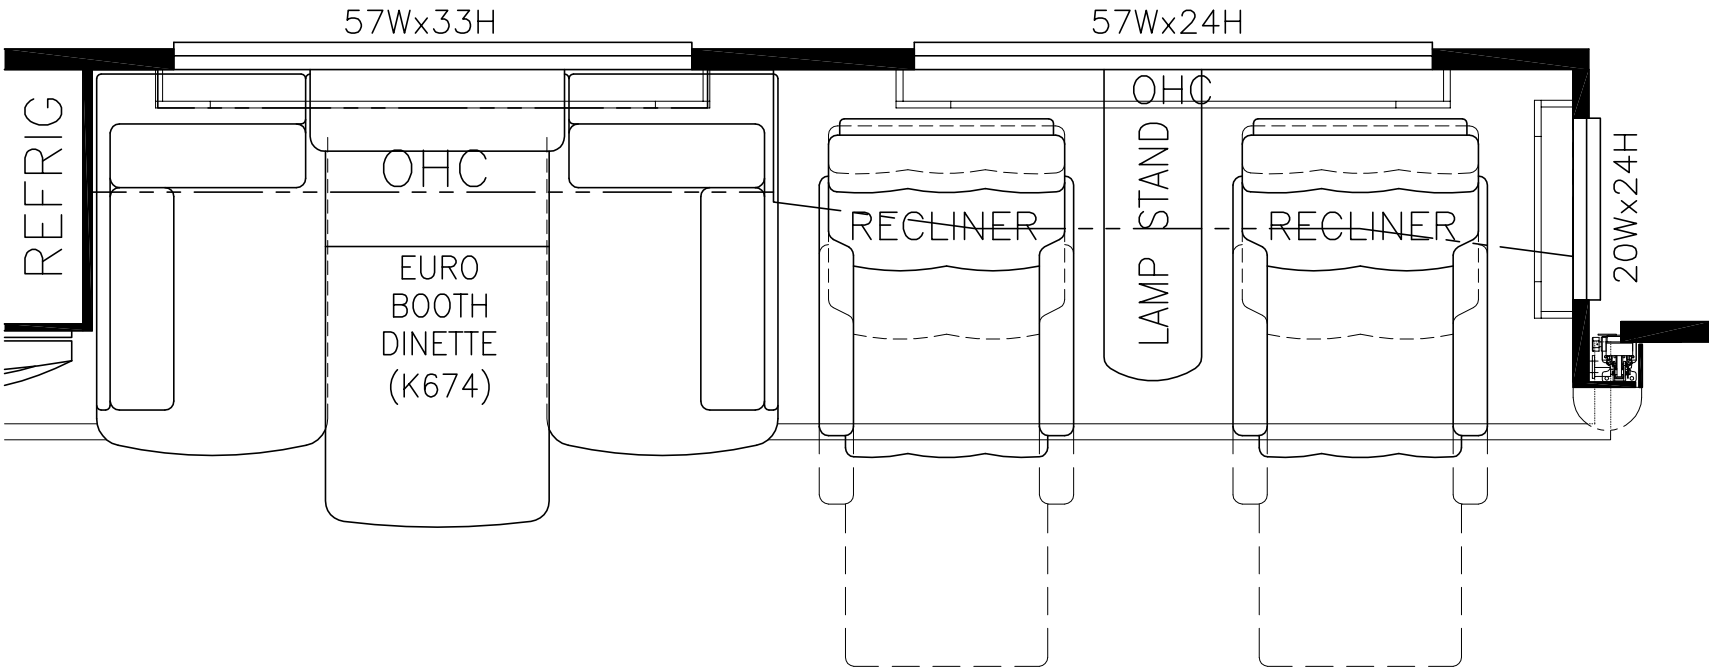


UNIT: # 501502
DEALER: Desert Autoplex
SPECIAL: # 1841

NEWMAR CORP P.O. Box 30, Nappanee, IN. 46550 UNITS: INCHES TITLE BLOCK: 3125TB	Model:	(K674)(K672)	Sheet	Drawn by:	Checked by:	Revision:	By:
		LA DP 4519	1 OF 1	Z. R.	A. M.		Date:
	Title:	FLOOR PLAN	I.D. # 2017\	Date:	Date:	Revision:	By:
			SPECIALS\MOT\	3/14/17	3/15/17		Date:
			1841FP				

2017 KG DB BACKSPLASH TILE

(TILE RUN HORIZONTAL)

PLEASE ACKNOWLEDGE AND DATE THE FOLLOWING ORDER/PRINT FOR APPROVAL TO BUILD, AND FAX TO NEWMAR (AT 574-773-2895) AS SOON AS POSSIBLE
DATE: _____
SIGN: _____

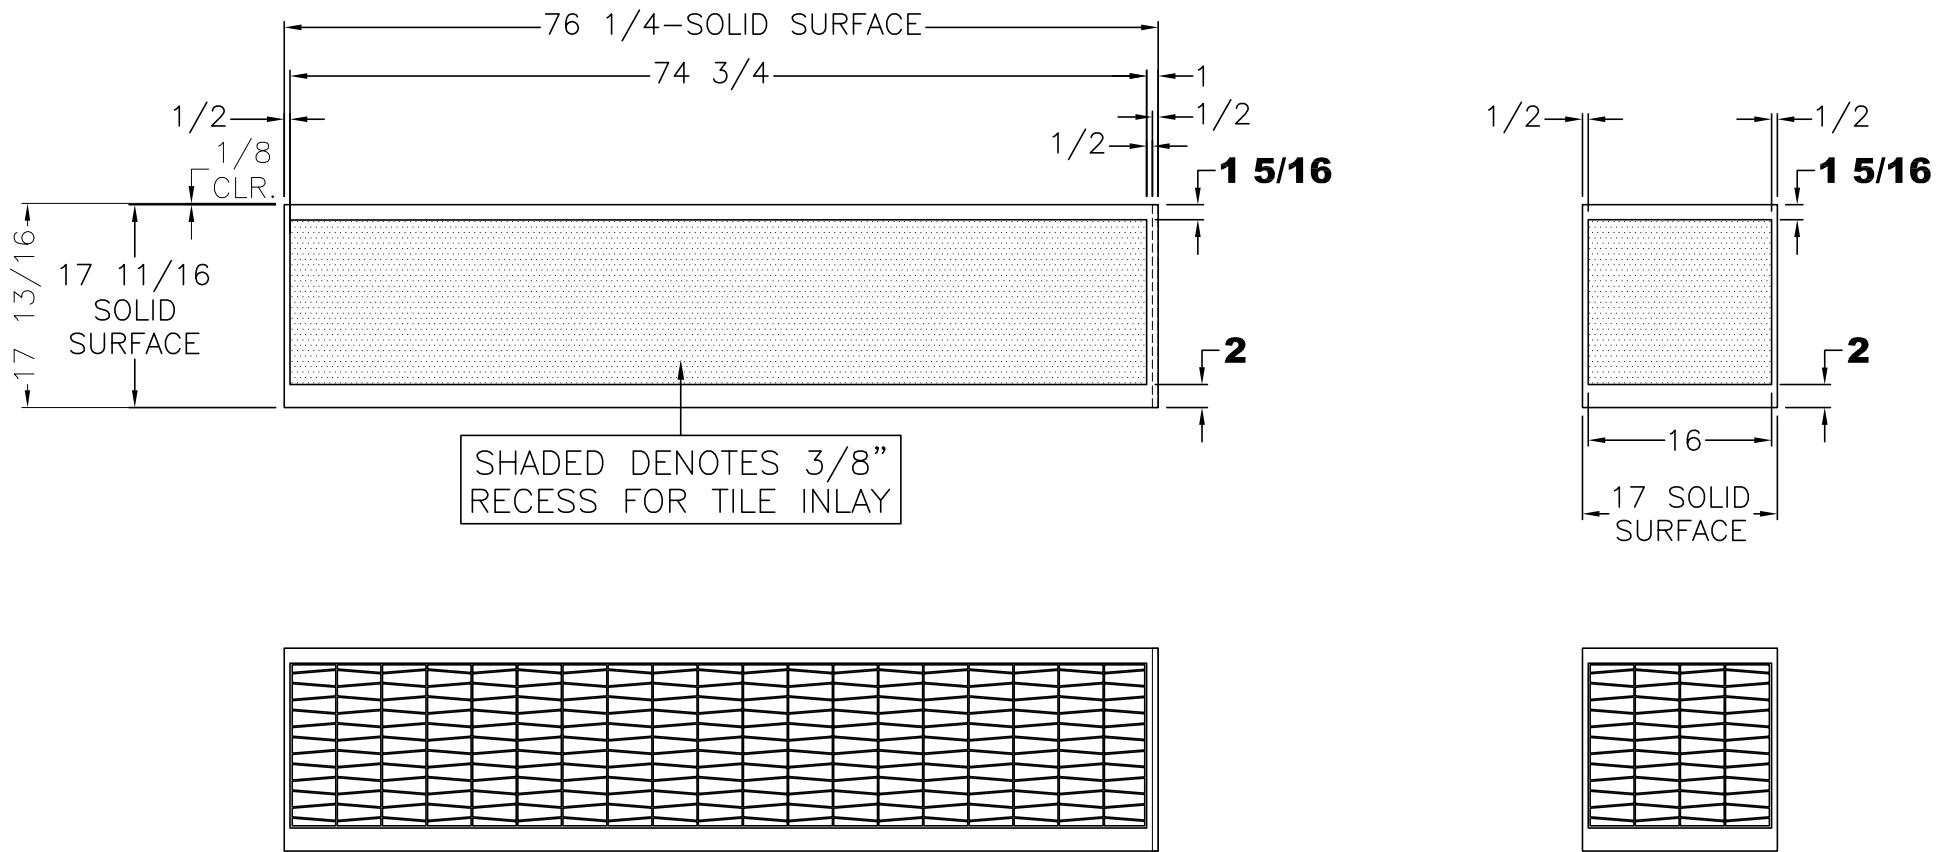

UNIT: # 501502
DEALER: Desert Autoplex
SPECIAL: # 1841

BACK SPLASH


NEWMAR CORP P.O. Box 30, Nappanee, IN. 46550 UNITS: INCHES TITLE BLOCK: 75TB	Model:	Sheet	Drawn by:	Checked by:	Revision: Revised to show tile run horizontal due to CO #98027	By: Z. R.
	LA DP 4519	1 OF 1	Z. R.	A. M.		Date: 3/23/17
	Title:	I.D. # 2017\	Date:	Date:	Revision:	By:
	76 1/2 KITCHEN	SPECIALS\MOT\1841KT	3/10/17	3/15/17		Date:

ITEM #	QTY	NEWMAR #	DESCRIPTION
1	2	129185	BOWL CORIAN LAV 15 1/2 (TUNDRA)
2	2	129186	BOWL CORIAN LAV 15 1/2 (HAZELNUT)
3	2	129187	BOWL CORIAN LAV 15 1/2 (WITCH HAZEL)
4	2	129188	BOWL CORIAN LAV 15 1/2 (BEDFORD MARBLE)

PLEASE ACKNOWLEDGE AND DATE THE FOLLOWING ORDER/PRINT FOR APPROVAL TO BUILD, AND FAX TO NEWMAR (AT 574-773-2895) AS SOON AS POSSIBLE

DATE:_____

SIGN:_____

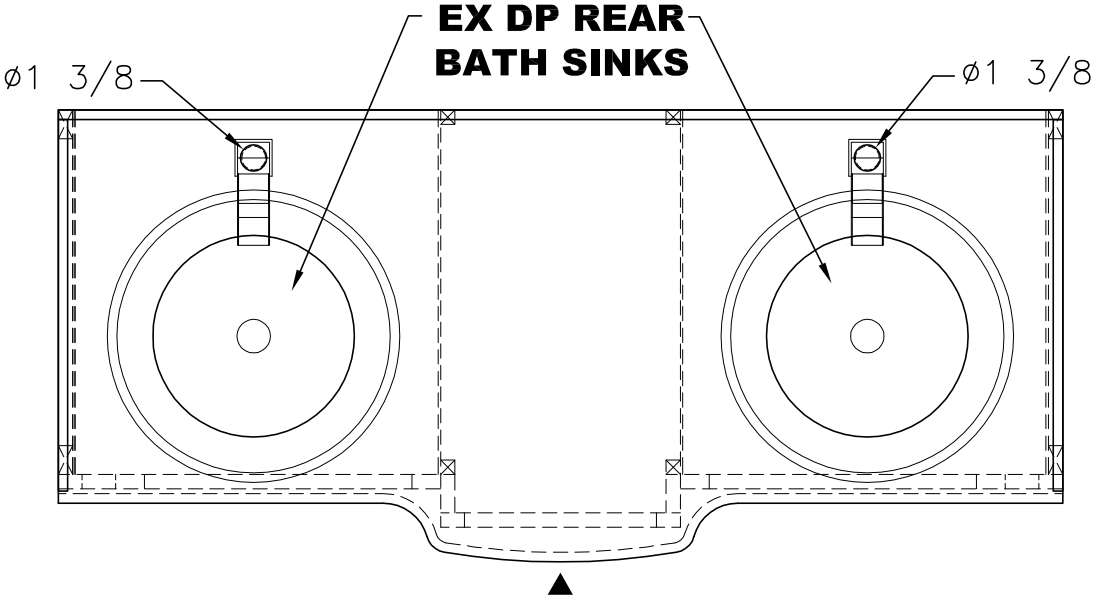

- NOTES:
1.  — DENOTES A FINISHED EDGE
2. 1/2” SOLID SURFACE

UNIT: # 501502

DEALER: Desert Autoplex

SPECIAL: # 1841

NEWMAR CORP P.O. Box 30, Nappanee, IN. 46550	Model:	Sheet	Drawn by:	Checked by:	Revision: Added EX DP sinks to print due to CO #98056	By: Z. R.
	LA DP 4519	1 OF 2	Z. R.	A. M.		Date: 3/22/17
	Title:	I.D. # 2017\	Date:	Date:	Revision:	By:
	LAV BASE & TOP	SPECIALS\MOT\1841LV1	3/10/17	3/15/17		Date:

UNITS: INCHES


TITLE BLOCK: 1TB

2017 EX DP BACKSPLASH TILE

PLEASE ACKNOWLEDGE AND DATE THE
FOLLOWING ORDER/PRINT FOR APPROVAL
TO BUILD, AND FAX TO NEWMAR (AT
574-773-2895) AS SOON AS POSSIBLE

DATE: _____

SIGN: _____

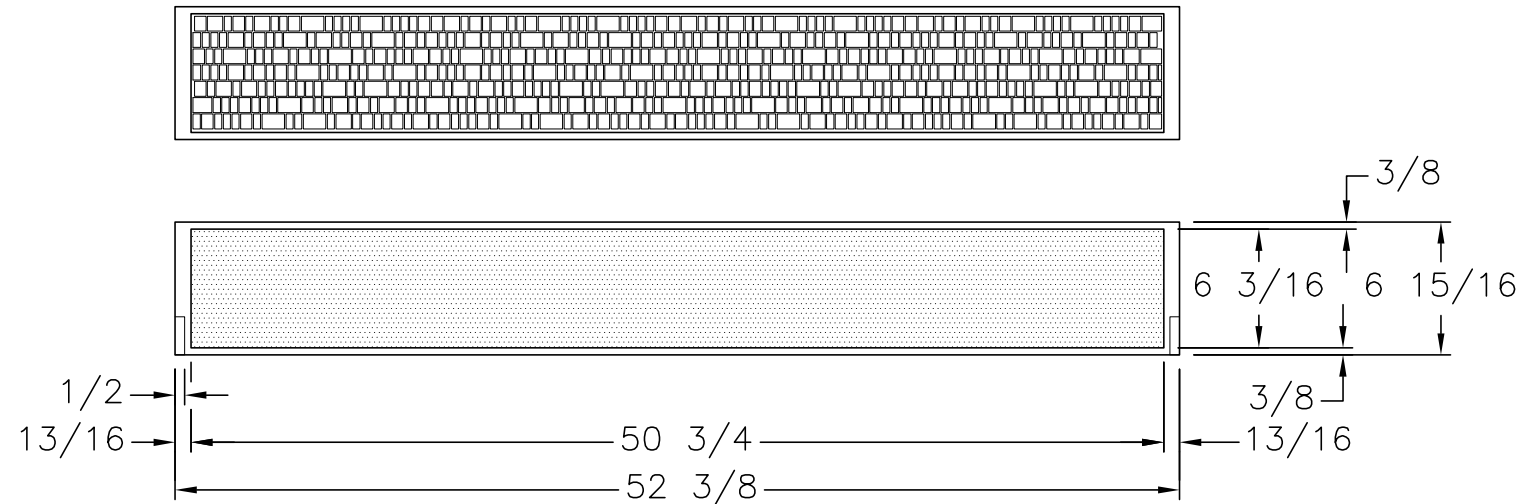



SPLASHES
SOLID DENOTES 1/4"
RECESS FOR TILE INLAY

UNIT: # 501502
DEALER: Desert Autoplex
SPECIAL: # 1841

NEWMAR CORP P.O. Box 30, Nappanee, IN. 46550	Model:	Sheet	Drawn by:	Checked by:	Revision: Added EX DP sinks to print due to CO #98056	By: Z. R.
	LA DP 4519	2 OF 2	Z. R.	A. M.		Date: 3/22/17
	Title:	I.D. # 2017\	Date:	Date:	Revision:	By:
	LAV BASE & TOP	SPECIALS\MOT\	3/10/17	3/15/17		Date:
UNITS: INCHES		1841LV1				
TITLE BLOCK: 1TB						

2017 EX DP BACKSPLASH TILE (MA DP STYLE)


PLEASE ACKNOWLEDGE AND DATE THE
FOLLOWING ORDER/PRINT FOR APPROVAL
TO BUILD, AND FAX TO NEWMAR (AT
574-773-2895) AS SOON AS POSSIBLE
DATE: _____
SIGN: _____

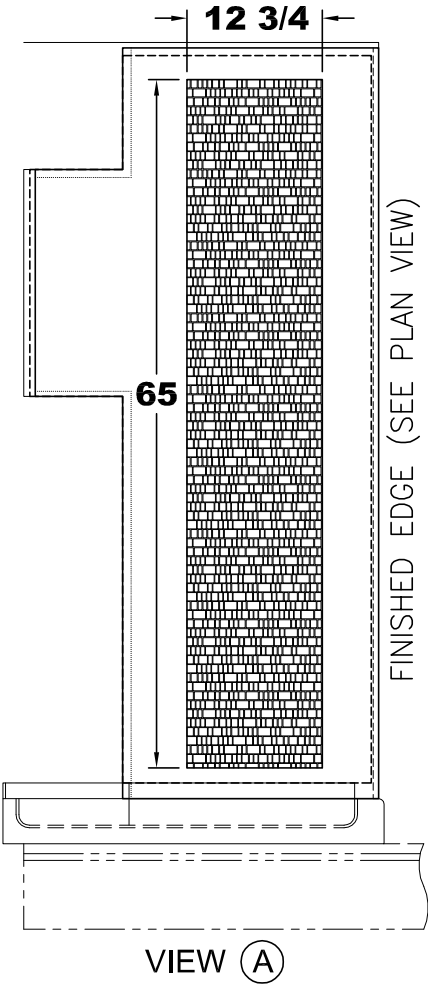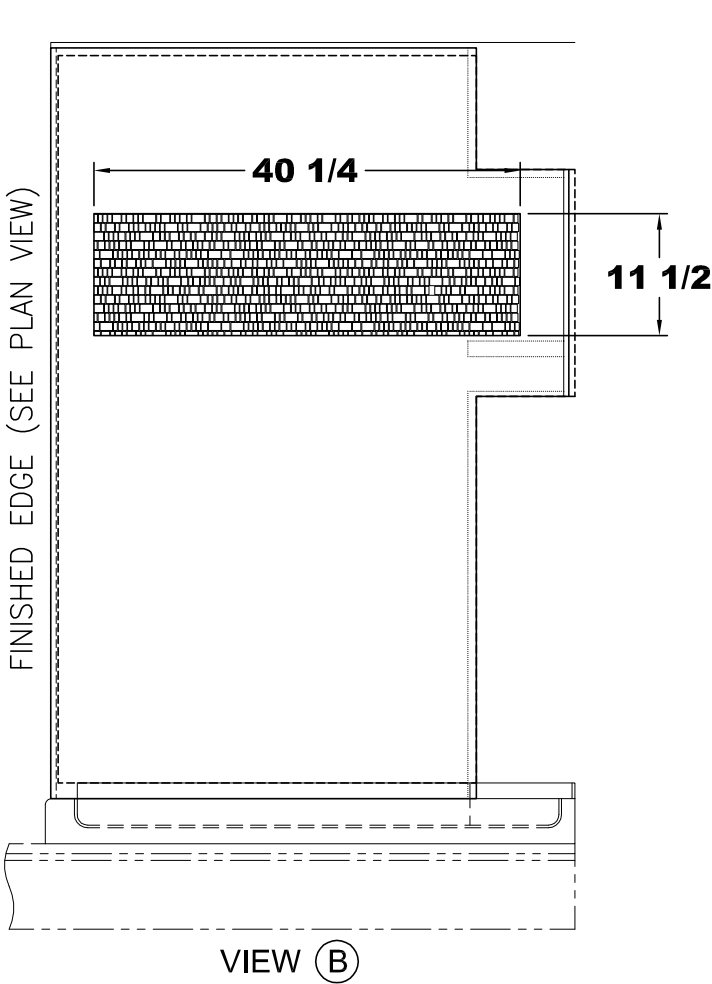

UNIT: # 501502
DEALER: Desert Autoplex
SPECIAL: # 1841

ROUT TILE OPENINGS
1/4" DEEP

NEWMAR CORP P.O. Box 30, Nappanee, IN. 46550 UNITS: INCHES TITLE BLOCK: 75TB	Model:	Sheet	Drawn by:	Checked by:	Revision:	By:
	LA DP 4519	1 OF 1	Z. R.	A. M.		Date:
	Title:	I.D. # 2017\	Date:	Date:	Revision:	By:
	SOLID SURFACE SHOWER WALLS	SPECIALS\MOT\ 1841SHWR	3/10/17	3/15/17		Date:







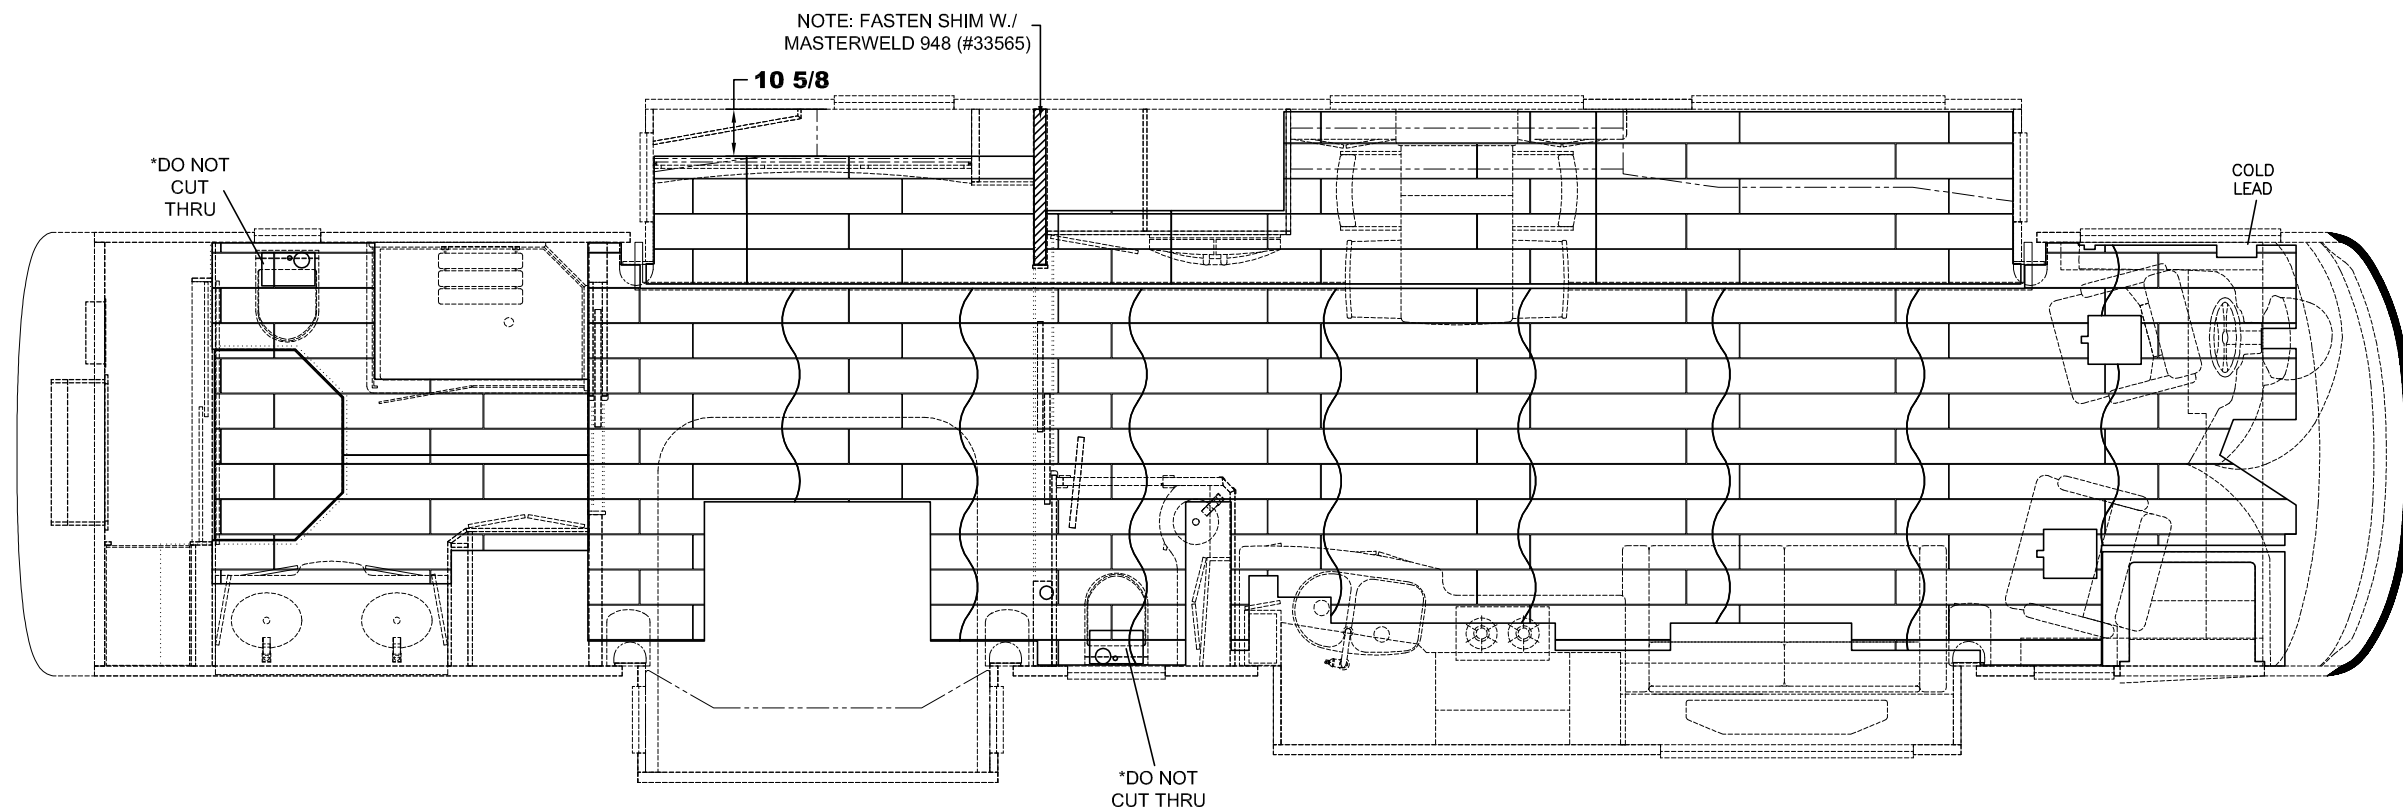


2017 EX DP TILE 7 3/4 x 47

UNIT: # 501502
DEALER: Desert Autoplex
SPECIAL: # 1841

PLEASE ACKNOWLEDGE AND DATE THE
FOLLOWING ORDER/PRINT FOR APPROVAL
TO BUILD, AND FAX TO NEWMAR (AT
574-773-2895) AS SOON AS POSSIBLE
DATE: _____
SIGN: _____

NEWMAR CORP <i>P.O. Box 30, Nappanee, IN. 46550</i>	Model:	(K672)	Sheet	Drawn by:	Checked by:	Revision:	By:
	LA DP 4519		1 OF 1	Z. R.	A. M.		Date:
	Title:		I.D. # 2017\	Date:	Date:	Revision:	By:
	STANDARD TILE LAYOUT		SPECIALS\MOT\	3/15/17	3/15/17		Date:
	UNITS: INCHES		1841TILE				
	TITLE BLOCK: 3125TB						

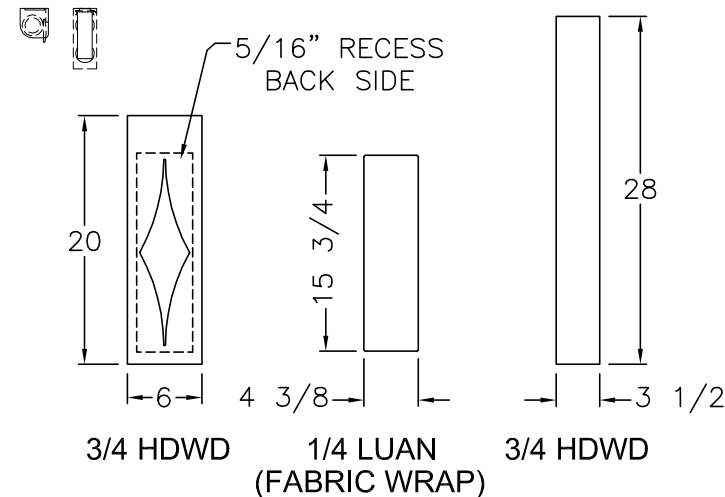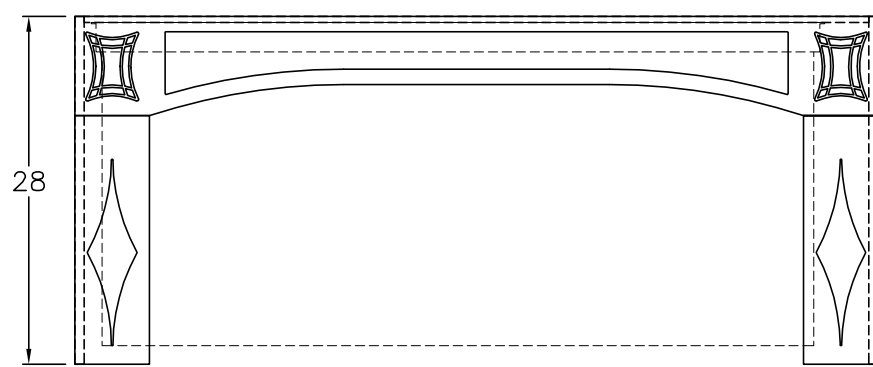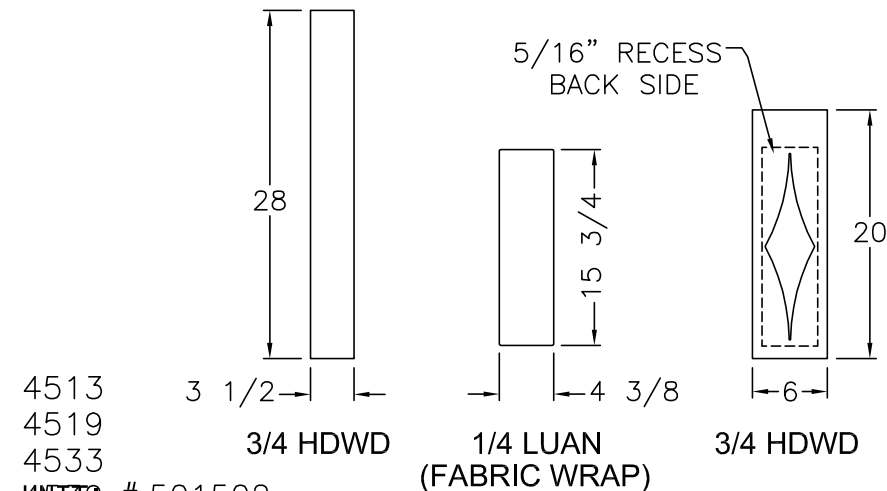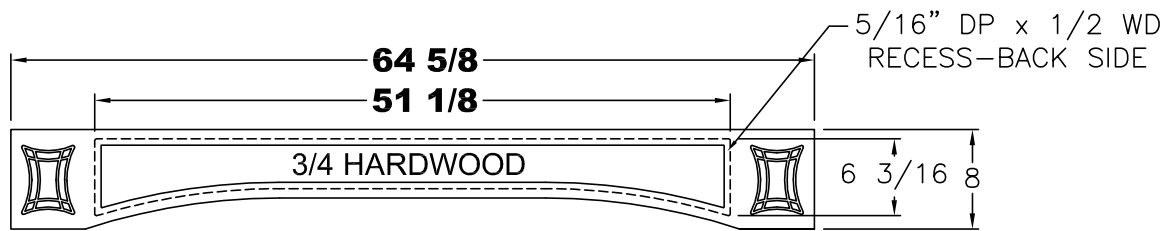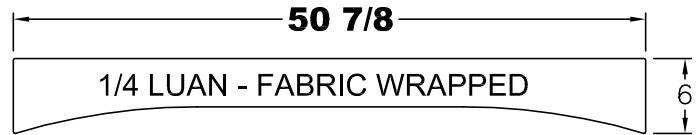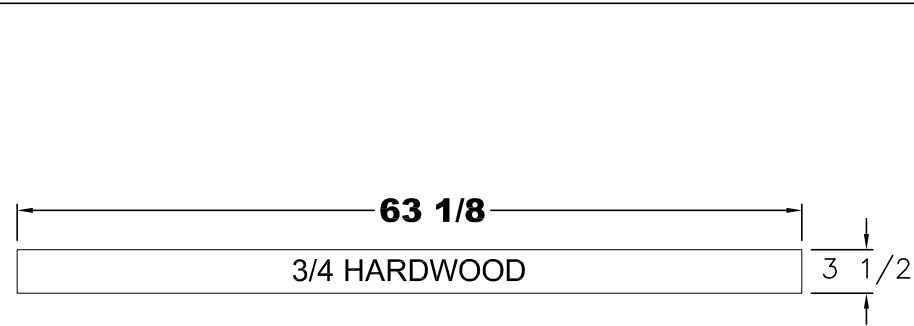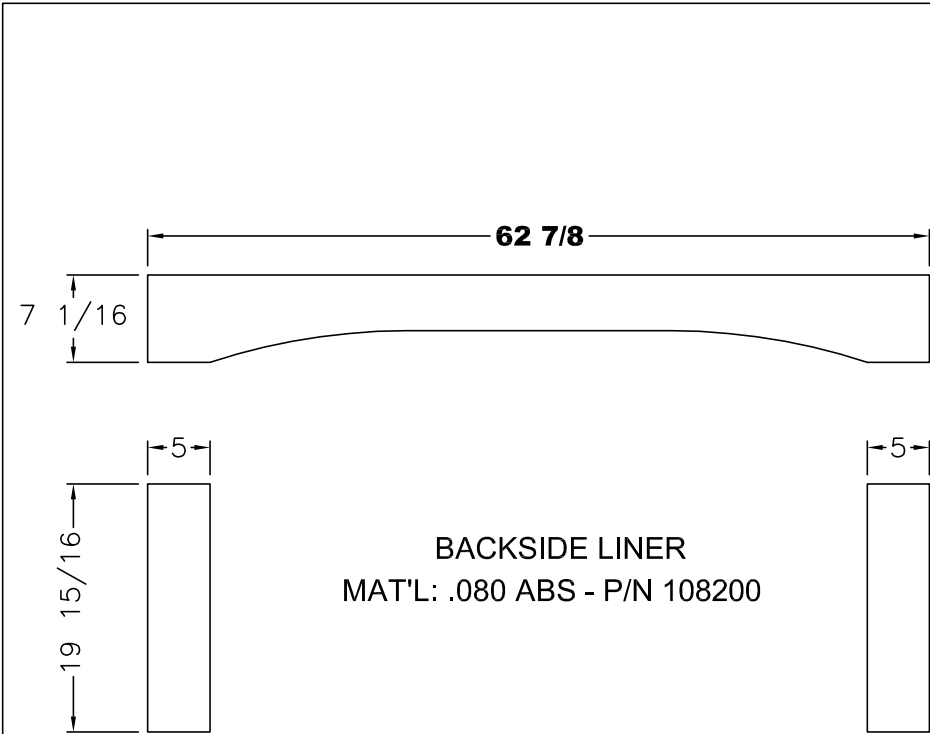

4513
4519
4533
UNIT # 501502
DEALER: DESERT AUTOPLEX
SPECIAL: # 1841

PLEASE ACKNOWLEDGE AND DATE THE
FOLLOWING ORDER/PRINT FOR APPROVAL
TO BUILD, AND FAX TO NEWMAR (AT
574-773-2895) AS SOON AS POSSIBLE
DATE: _____
SIGN: _____

NEWMAR CORP <i>P.O. Box 30, Nappanee, IN. 46550</i>	Model: LA DP 4519	Sheet 1 OF 1	Drawn by: Z. R.	Checked by: A. M.	Revision: ADJUSTED PRINTS PER PRODUCTION BUILD. OK'D PER JEFF LAKE	By: A. M.
	Title: 57x24 LIVINGROOM WINDOW VALANCE	I.D. # 2017\ SPECIALS\MOT\ 1841VAL_6024	Date: 5/12/17	Date: 5/12/17	Revision:	Date: 5/12/17
	UNITS: INCHES					By:
	TITLE BLOCK: 1-5TB					Date: