





PLEASE ACKNOWLEDGE AND DATE THE FOLLOWING ORDER/PRINT FOR APPROVAL TO BUILD, AND FAX TO NEWMAR (AT 574-773-2895) AS SOON AS POSSIBLE
DATE: _____
SIGN: _____

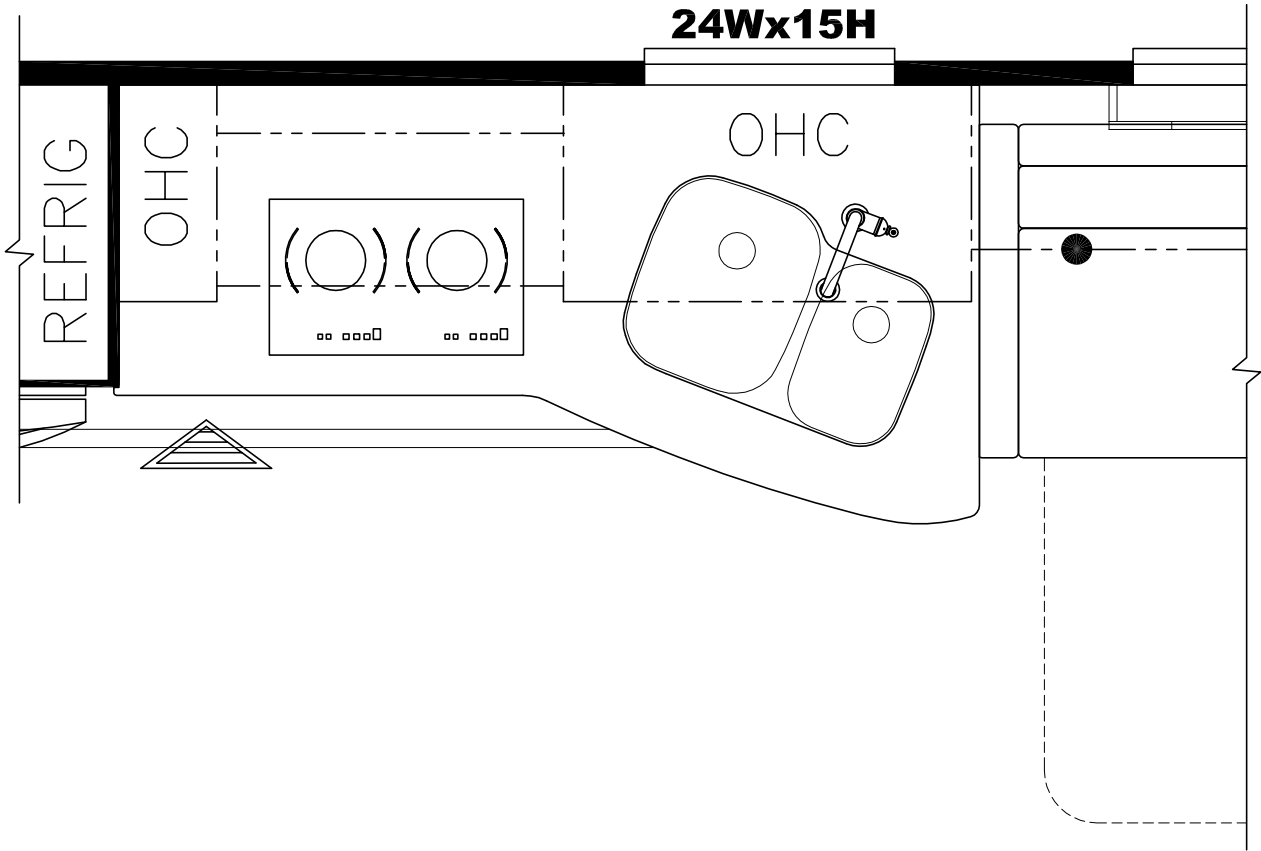

UNIT: # 501525
DEALER: Traveland RV
SPECIAL: # 782

NEWMAR CORP P.O. Box 30, Nappanee, IN. 46550 UNITS: INCHES TITLE BLOCK: 1TB	Model:	(J611)	Sheet	Drawn by:	Checked by:	Revision:	By:
	LA DP 4533		1 OF 1	Z. R.	A. M.		Date:
	Title:FLOOR PLAN		I.D. # 2018\	Date:	Date:	Revision:	By:
			SPECIALS\MOT\	7/11/17	7/11/17		Date:
			782FP				

PLEASE ACKNOWLEDGE AND DATE THE FOLLOWING ORDER/PRINT FOR APPROVAL TO BUILD, AND FAX TO NEWMAR (AT 574-773-2895) AS SOON AS POSSIBLE
DATE: _____
SIGN: _____

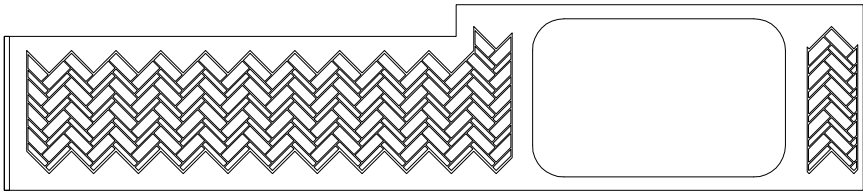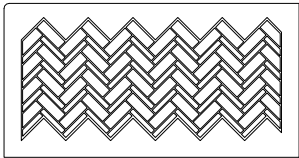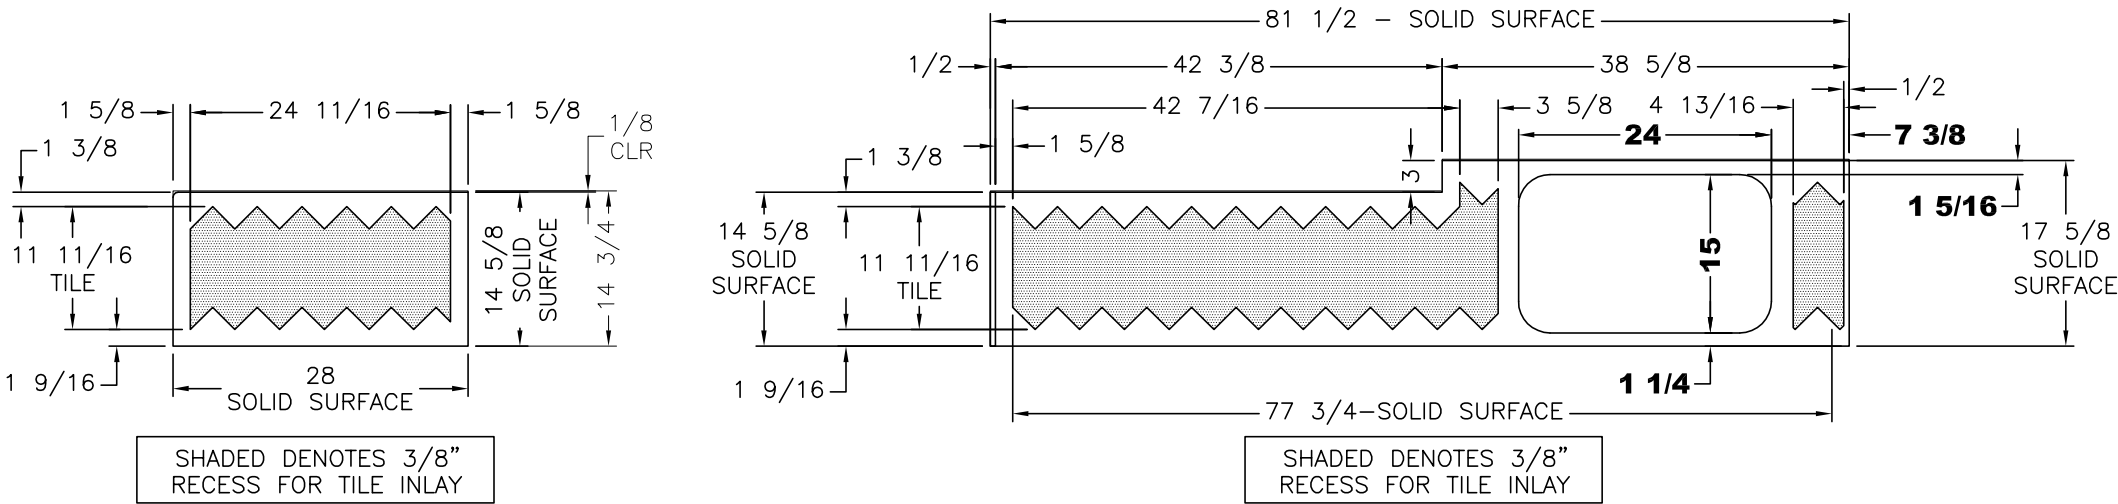

BACK SPLASH

UNIT: # 501525
DEALER: Traveland RV
SPECIAL: # 782

NEWMAR CORP P.O. Box 30, Nappanee, IN. 46550 UNITS: INCHES TITLE BLOCK: 75TB	Model:	Sheet	Drawn by:	Checked by:	Revision:	By:
	LA DP 4533	1 OF 1	Z. R.	A. M.		Date:
	Title:	I.D. # 2018\	Date:	Date:	Revision:	By:
	81 3/4 KITCHEN CABINETS	SPECIALS\MOT\782KT	7/11/17	7/11/17		Date: