




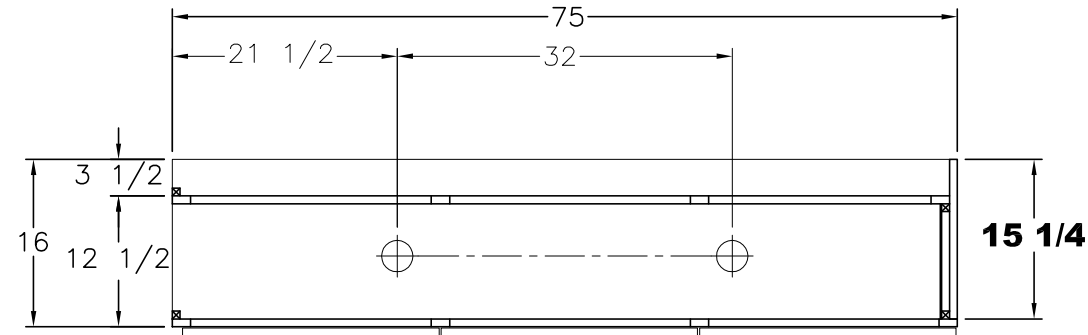


A
PLAN VIEW

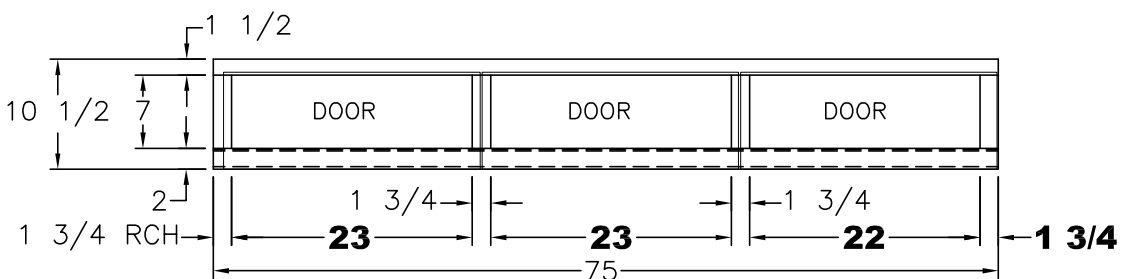


FRONT VIEW
(3) 24 1/2x9 1/8 DOORS (TOP HG)

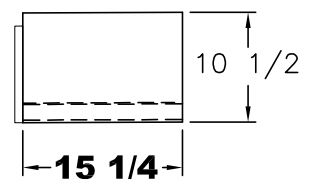

RETURN

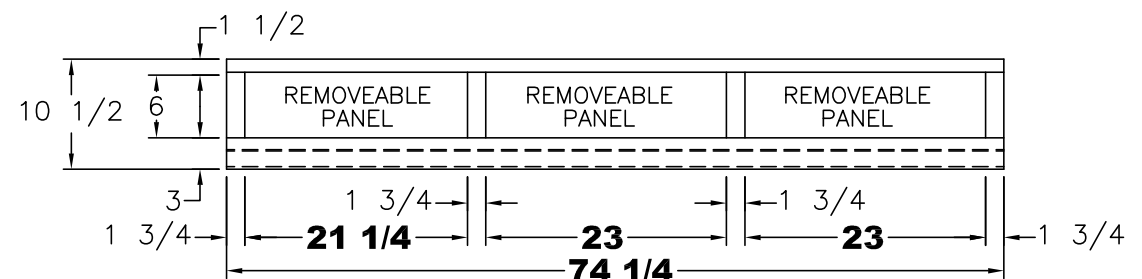

BACK (REAR VIEW)

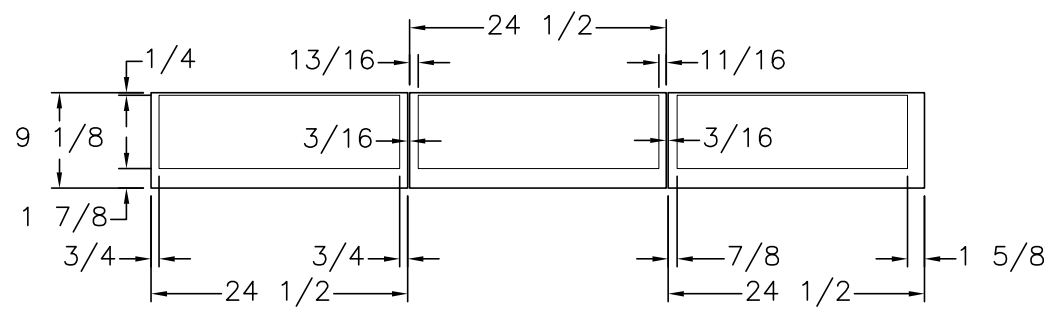

A
OVERLAPS


PLEASE ACKNOWLEDGE AND DATE THE FOLLOWING ORDER/PRINT FOR APPROVAL TO BUILD, AND FAX TO NEWMAR (AT 574-773-2895) AS SOON AS POSSIBLE
DATE: _____
SIGN: _____

UNIT: # 530334
DEALER: TOM JOHNSON
SPECIAL: # 481

PLAN/FRONTS

NEWMAR CORP P.O. Box 30, Nappanee, IN. 46550	Model:	Sheet	Drawn by:	Checked by:	Revision:	By:
	KG DB 4519	1 OF 1	Z. R.	A. M.		Date:
	Title:	I.D. # 2016\	Date:	Date:	Revision:	By:
	ODS DINETTE OHC	SPECIALS\MOT\	6/30/15	7/2/15		Date:
Title block--1-5TB		481DT_OH				

PLEASE ACKNOWLEDGE AND DATE THE FOLLOWING ORDER/PRINT FOR APPROVAL TO BUILD, AND FAX TO NEWMAR (AT 574-773-2895) AS SOON AS POSSIBLE
DATE: _____
SIGN: _____

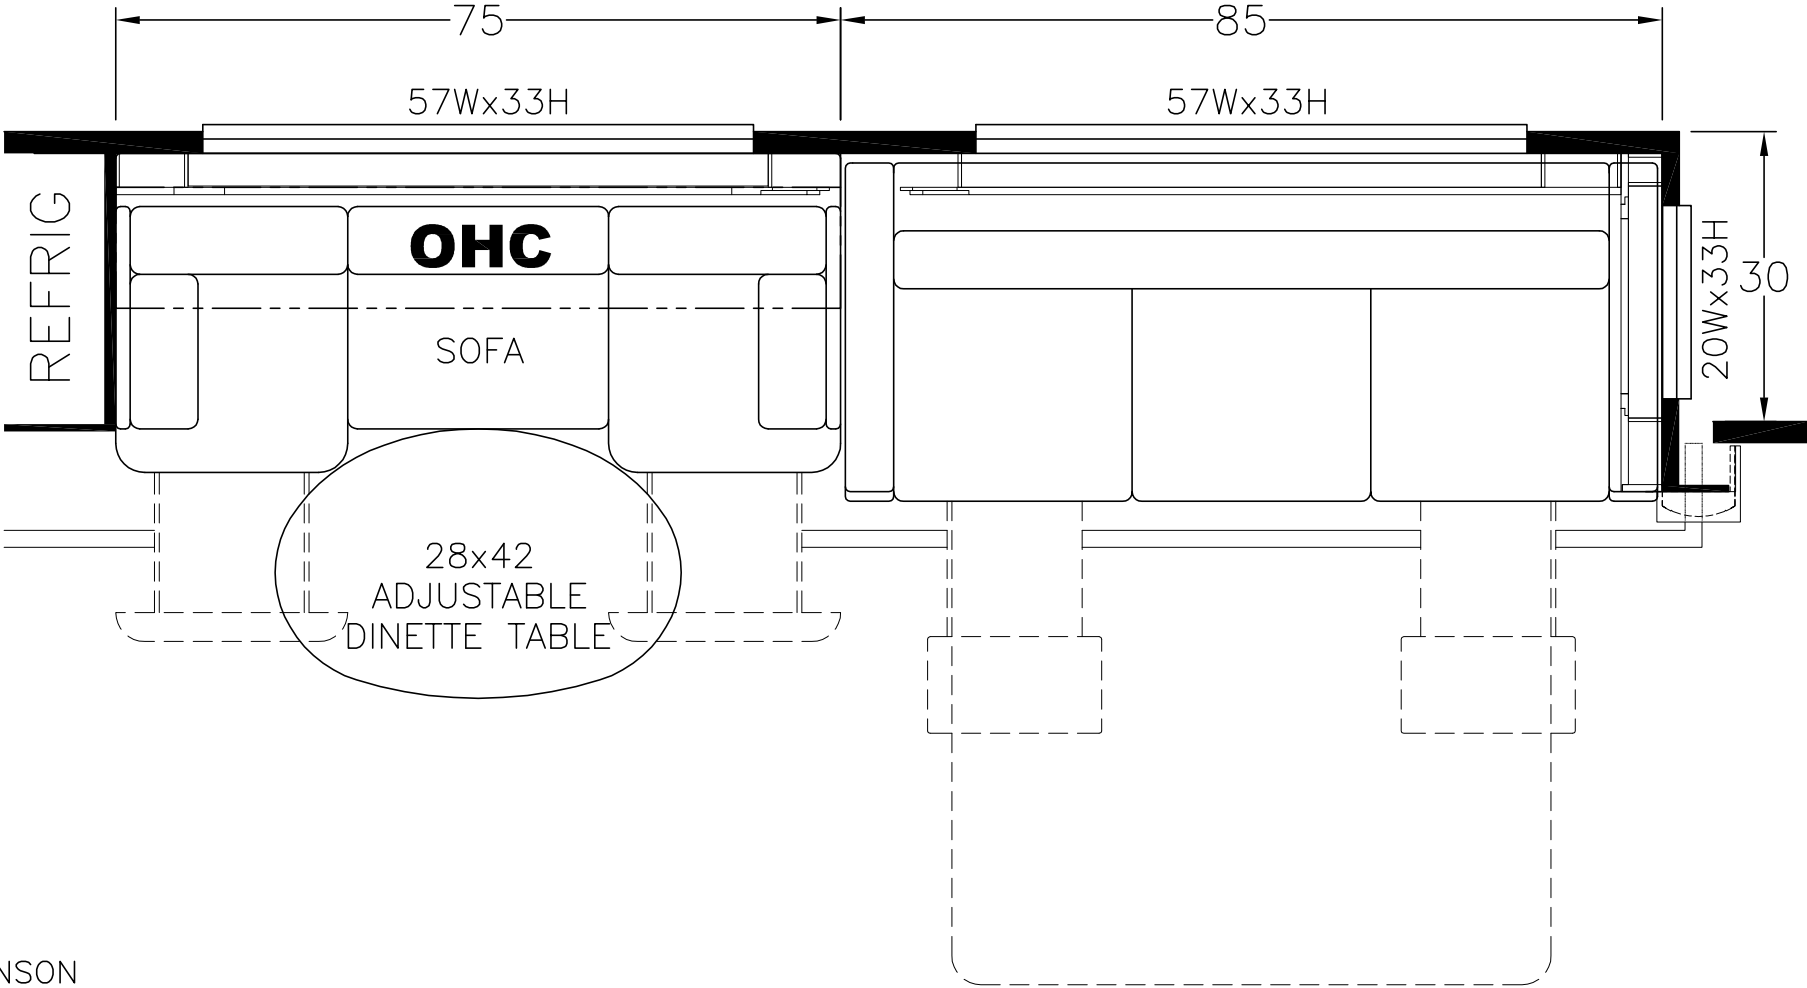

UNIT: # 530334
DEALER: TOM JOHNSON
SPECIAL: # 481

NEWMAR CORP P.O. Box 30, Nappanee, IN. 46550 Title block--1TB	Model: KG DB 4519	Sheet 1 OF 1	Drawn by: Z. R.	Checked by: A. M.	Revision:	By:
	Title: FLOOR PLAN	I.D. # 2016\ SPECIALS\MOT\ 481FP	Date: 6/30/15	Date: 7/2/15	Revision:	Date: