




PLEASE ACKNOWLEDGE AND DATE THE FOLLOWING ORDER/PRINT FOR APPROVAL TO BUILD, AND FAX TO NEWMAR (AT 574-773-2895) AS SOON AS POSSIBLE
DATE: _____
SIGN: _____

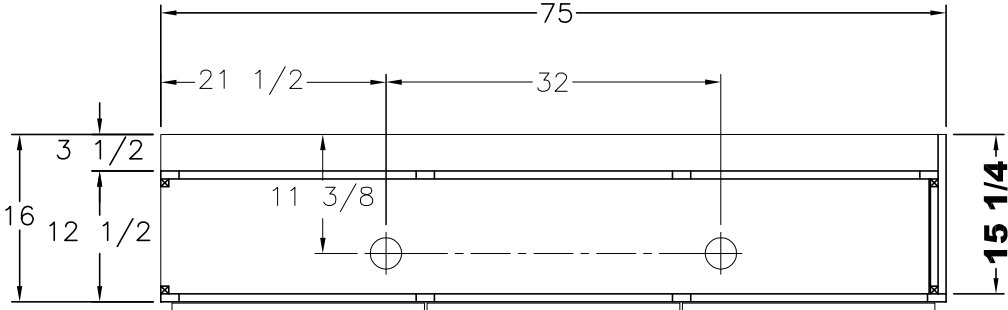


A
PLAN VIEW

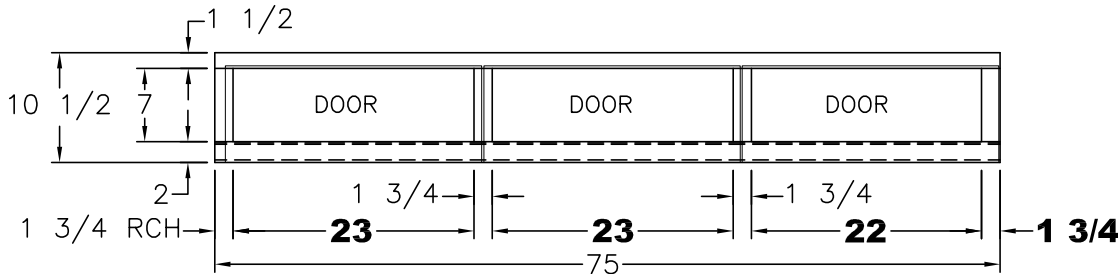


FRONT VIEW
(3) 24 1/2x9 1/8 DOORS (TOP HG)

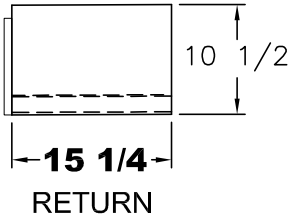

RETURN

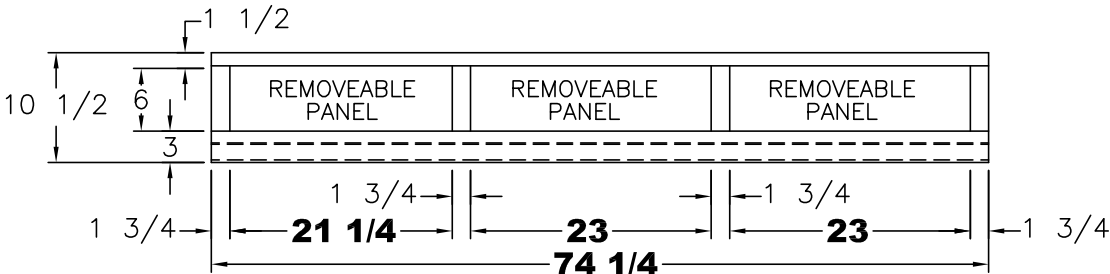

BACK (REAR VIEW)

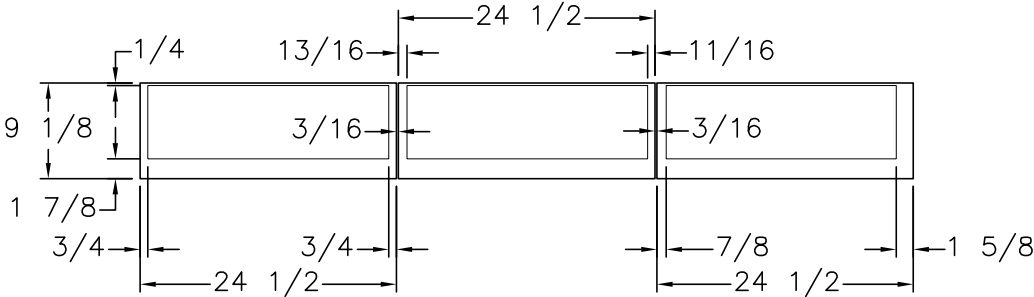


A
OVERLAPS

UNIT: # 530372
DEALER: Transwest Truck, MO
SPECIAL: # 320

PLAN/FRONTS

NEWMAR CORP <i>P.O. Box 30, Nappanee, IN. 46550</i>	Model:	(K440)	Sheet	Drawn by:	Checked by:	Revision:	By:
		KG DB 4519	1 OF 1	Z. R.	A. M.		Date:
	Title:		I.D. # 2017\	Date:	Date:	Revision:	By:
		ODS SOFA/DINETTE OHC	SPECIALS\MOT\	5/2/16	5/13/16		Date:
UNITS: INCHES		320DT_OH					
TITLE BLOCK: 1-5TB							

PLEASE ACKNOWLEDGE AND DATE THE FOLLOWING ORDER/PRINT FOR APPROVAL TO BUILD, AND FAX TO NEWMAR (AT 574-773-2895) AS SOON AS POSSIBLE
DATE: _____
SIGN: _____

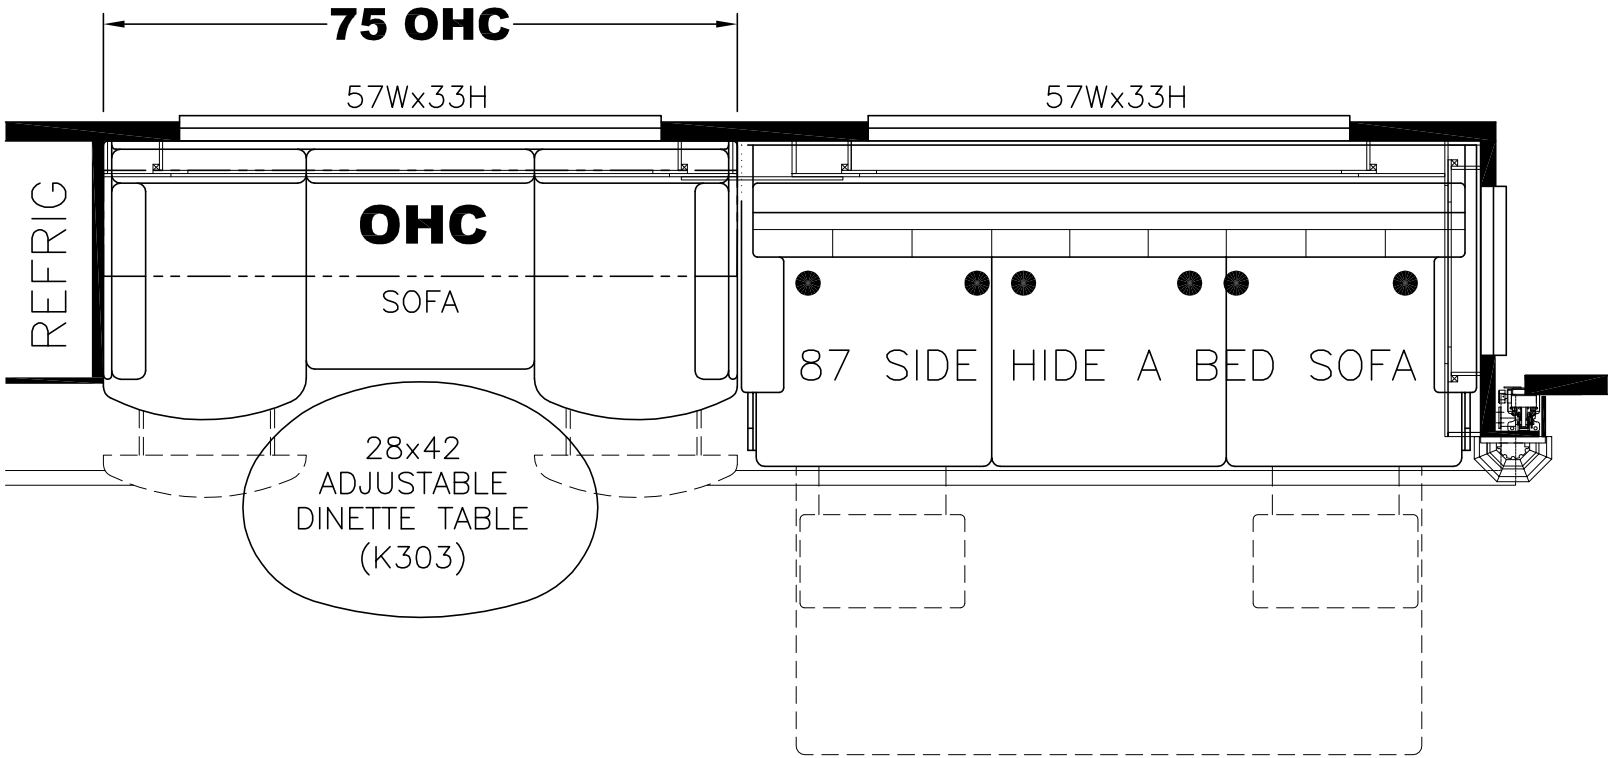

UNIT: # 530372
DEALER: Transwest Truck, MO
SPECIAL: # 320

NEWMAR CORP P.O. Box 30, Nappanee, IN. 46550 UNITS: INCHES TITLE BLOCK: 3125TB	Model:	(K440)(K303)	Sheet	Drawn by:	Checked by:	Revision:	By:
		KG DB 4519	1 OF 1	Z. R.	A. M.		Date:
	Title:		I.D. # 2017\	Date:	Date:	Revision:	By:
	FLOOR PLAN		SPECIALS\MOT\320FP	5/2/16	5/13/16		Date: