

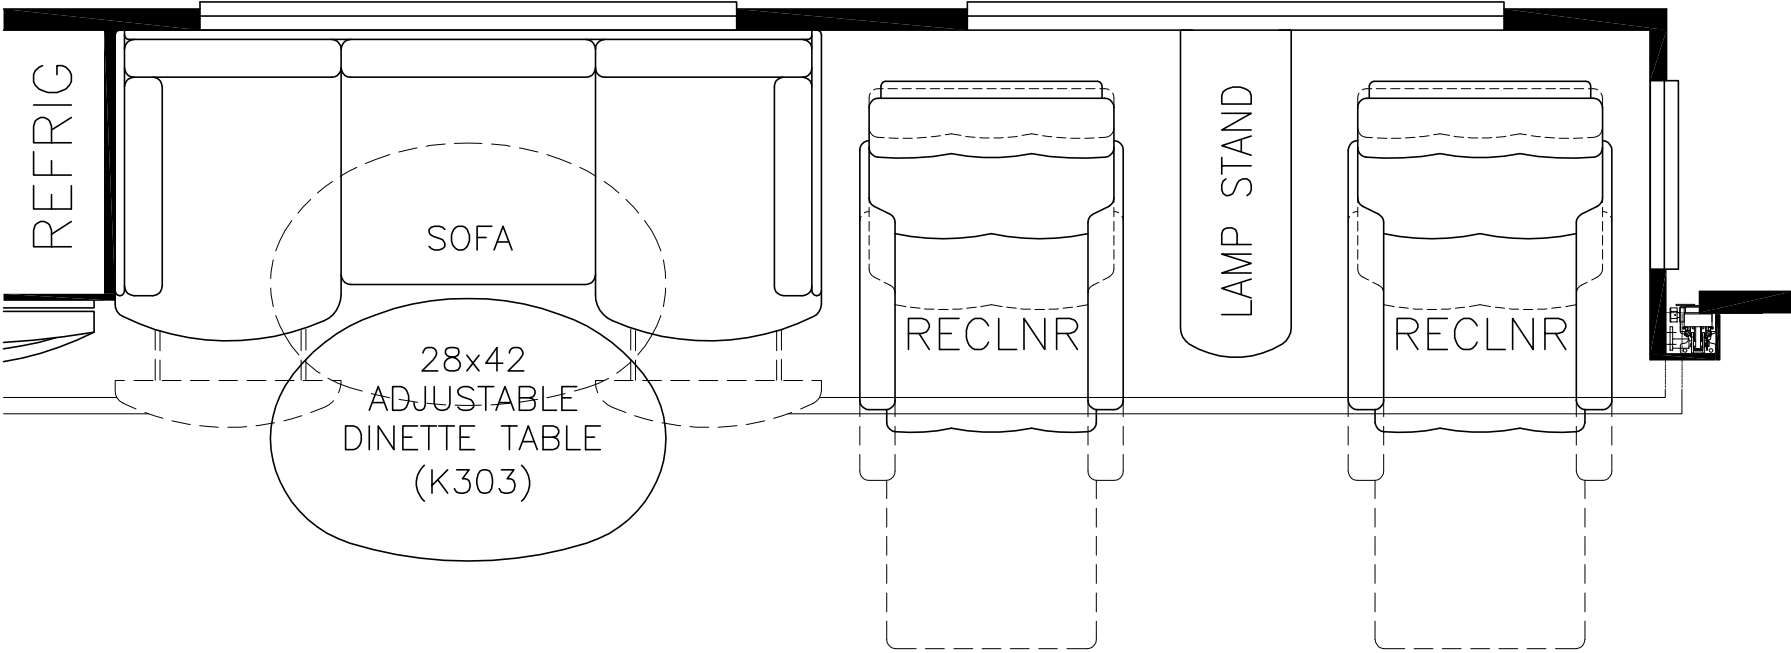


PLEASE ACKNOWLEDGE AND DATE THE FOLLOWING ORDER/PRINT FOR APPROVAL TO BUILD, AND FAX TO NEWMAR (AT 574-773-2895) AS SOON AS POSSIBLE
DATE: _____
SIGN: _____






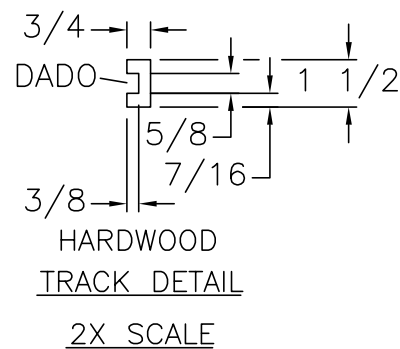


UNIT: # 530392
DEALER: Transwest Truck, CO
SPECIAL: # 860

NEWMAR CORP P.O. Box 30, Nappanee, IN. 46550 Title block--1TB	Model:	(K303)	Sheet	1 OF 1	Drawn by:	Z. R.	Checked by:	A. M.	Revision:		By:
		KG DB 4519									Date:
	Title:	FLOOR PLAN	I.D. # 2017\	SPECIALS\MOT\	Date:	9/8/16	Date:	9/13/16	Revision:		By:
			860FP								Date:

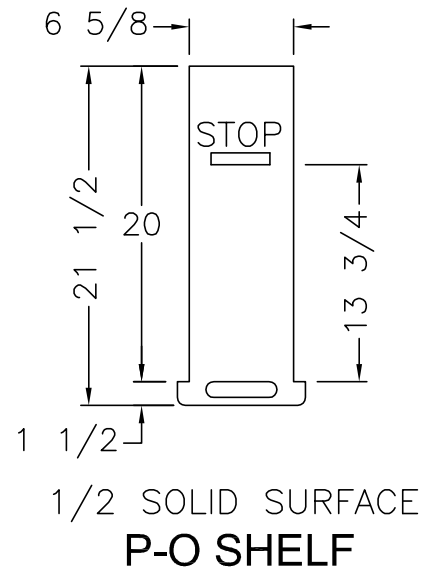

UNIT: # 530392
DEALER: Transwest Truck, CO
SPECIAL: # 860

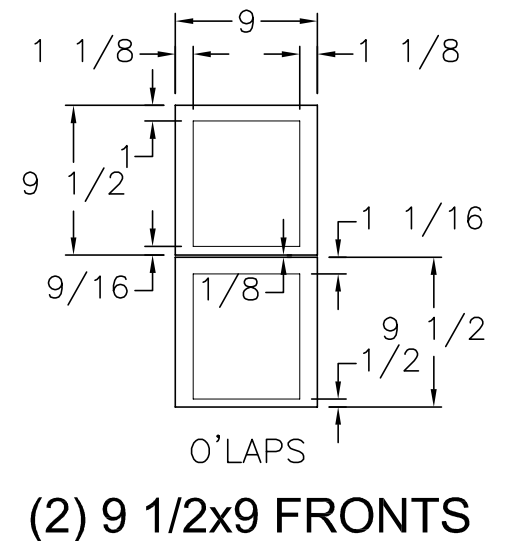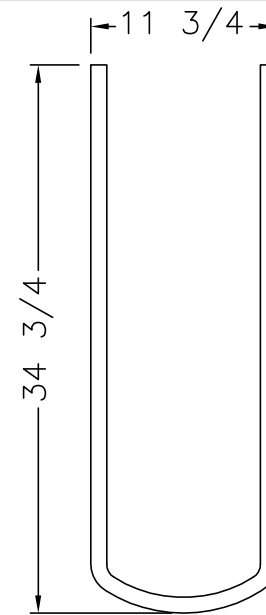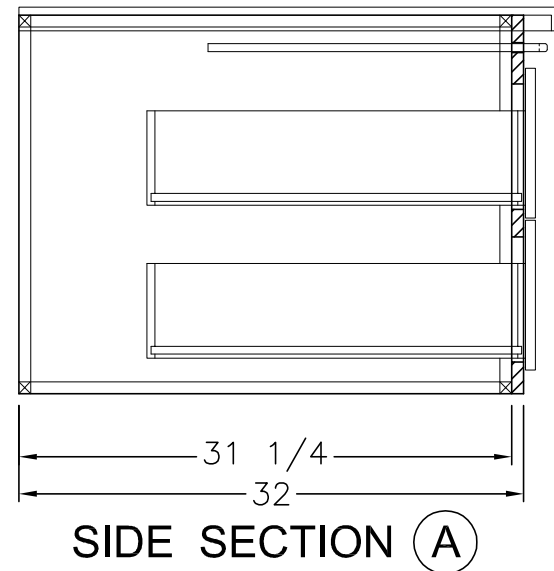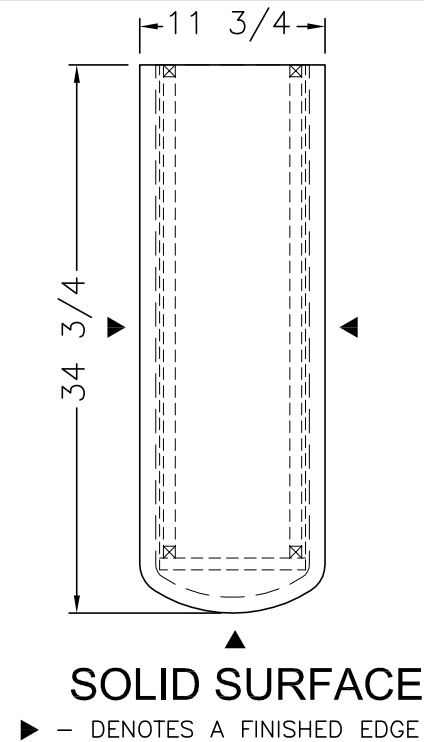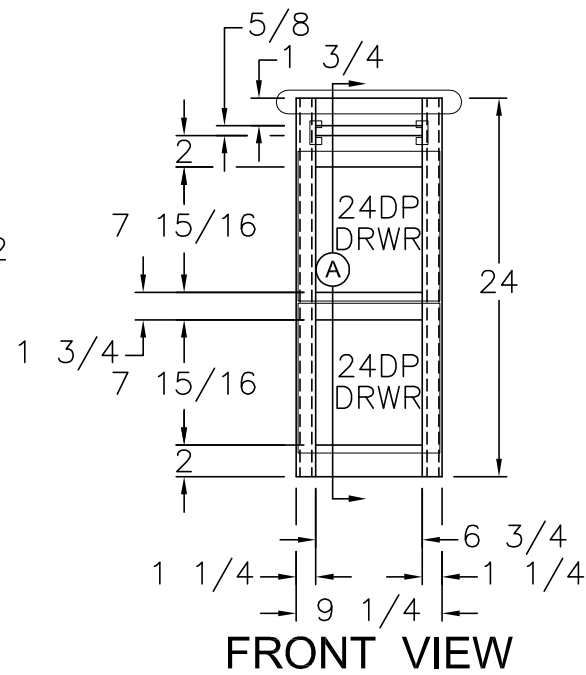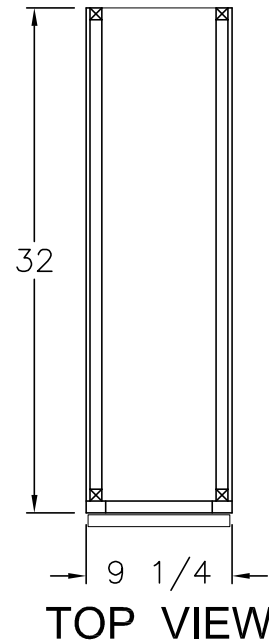

PLEASE ACKNOWLEDGE AND DATE THE
FOLLOWING ORDER/PRINT FOR APPROVAL
TO BUILD, AND FAX TO NEWMAR (AT
574-773-2895) AS SOON AS POSSIBLE
DATE: _____
SIGN: _____

NEWMAR CORP P.O. Box 30, Nappanee, IN. 46550	Model:	Sheet	Drawn by:	Checked by:	Revision:	By:
	KG DB 4519	1 OF 1	Z. R.	A. M.		Date:
	Title:	I.D. # 2017\	Date:	Date:	Revision:	By:
	LAMP STAND	SPECIALS\MOT\860LAMP	9/8/16	9/13/16		Date:

UNITS: INCHES
TITLE BLOCK: 1TB