



PLEASE ACKNOWLEDGE AND DATE THE
FOLLOWING ORDER/PRINT FOR APPROVAL
TO BUILD, AND FAX TO NEWMAR (AT
574-773-2895) AS SOON AS POSSIBLE
DATE: _____
SIGN: _____

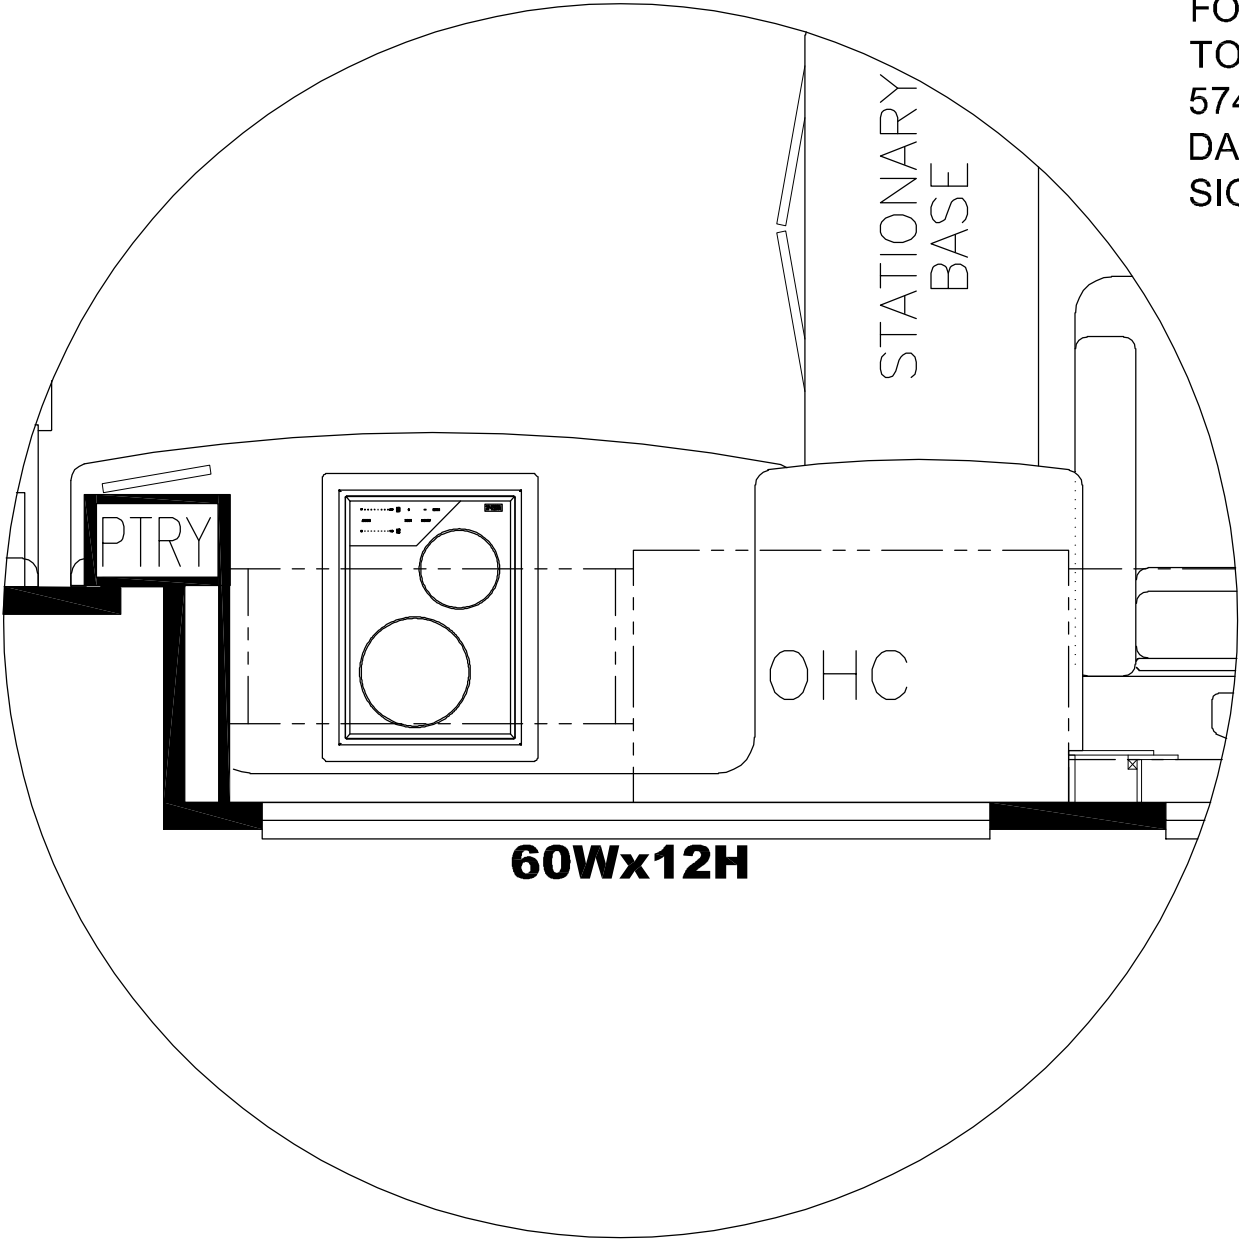

UNIT: # 530498
DEALER: NORTH TRAIL RV
SPECIAL: # 105


<div>NEWMAR CORP</div> <div>P.O. Box 30,</div> <div>Nappanee, IN. 46550</div> <div>UNITS: INCHES</div> <div>TITLE BLOCK: 3125TB</div>	Model:	Sheet	Drawn by:	Checked by:	Revision:	By:
	KG DB 4534	1 OF 1	R. N.	Z. R.		Date:
	Title:	I.D. # 2019\	Date:	Date:	Revision:	By:
	FLOOR PLAN	SPECIALS\MOT\105FP	4/2/18	4/3/18		Date:

PLEASE ACKNOWLEDGE AND DATE THE FOLLOWING ORDER/PRINT FOR APPROVAL TO BUILD, AND FAX TO NEWMAR (AT 574-773-2895) AS SOON AS POSSIBLE
DATE: _____
SIGN: _____

 

DRILL 3/8" DIA. WIRE HOLE
AT EACH END OF LIGHT CAVITY

B-B

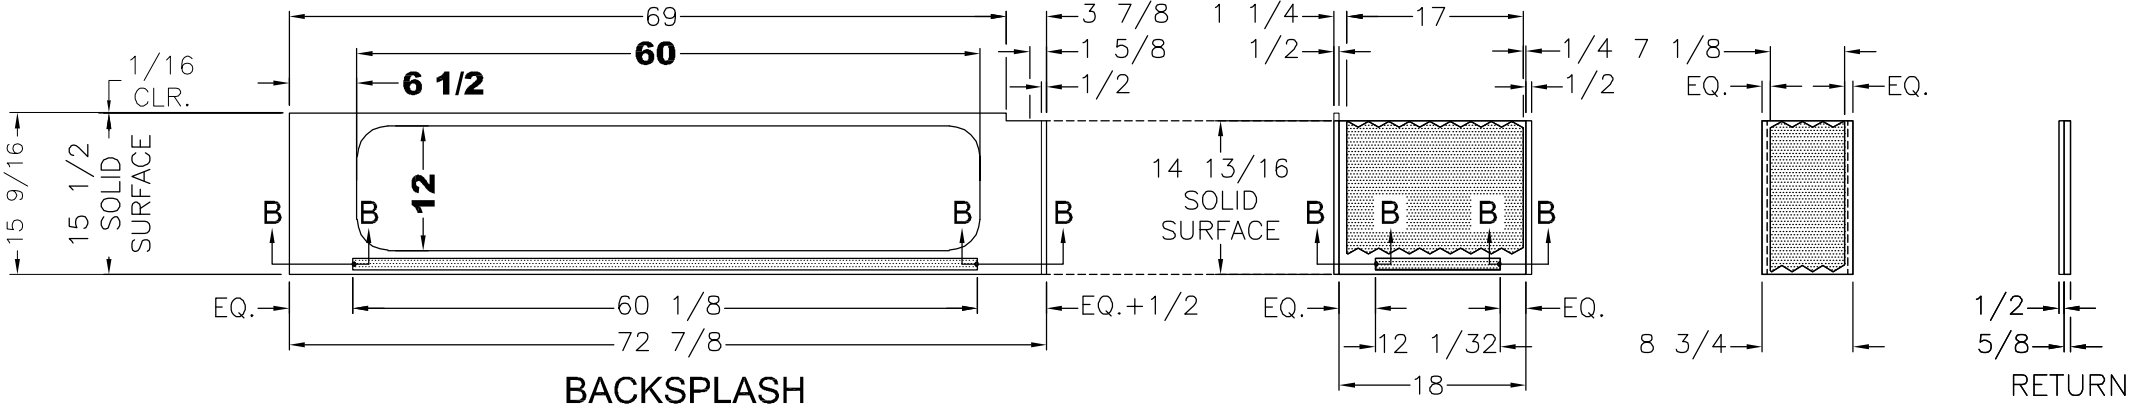

CNC SPLASH: SOLID DENOTES
3/8 RECESS FOR TILE INLAY

UNIT: # 530498
DEALER: NORTH TRAIL RV
SPECIAL: # 105

<div>NEWMAR CORP</div> <div>P.O. Box 30,</div> <div>Nappanee, IN. 46550</div> <div>UNITS: INCHES</div> <div>TITLE BLOCK: 75TB</div>	Model:	Sheet	Drawn by:	Checked by:	Revision:	By:
	KG DB 4534	1 OF 1	R. N.	Z. R.		Date:
	Title:	I.D. # 2019\	Date:	Date:	Revision:	By:
	KITCHEN BACKSPLASH	SPECIALS\MOT\105KT	4/2/18	4/3/18		Date: