



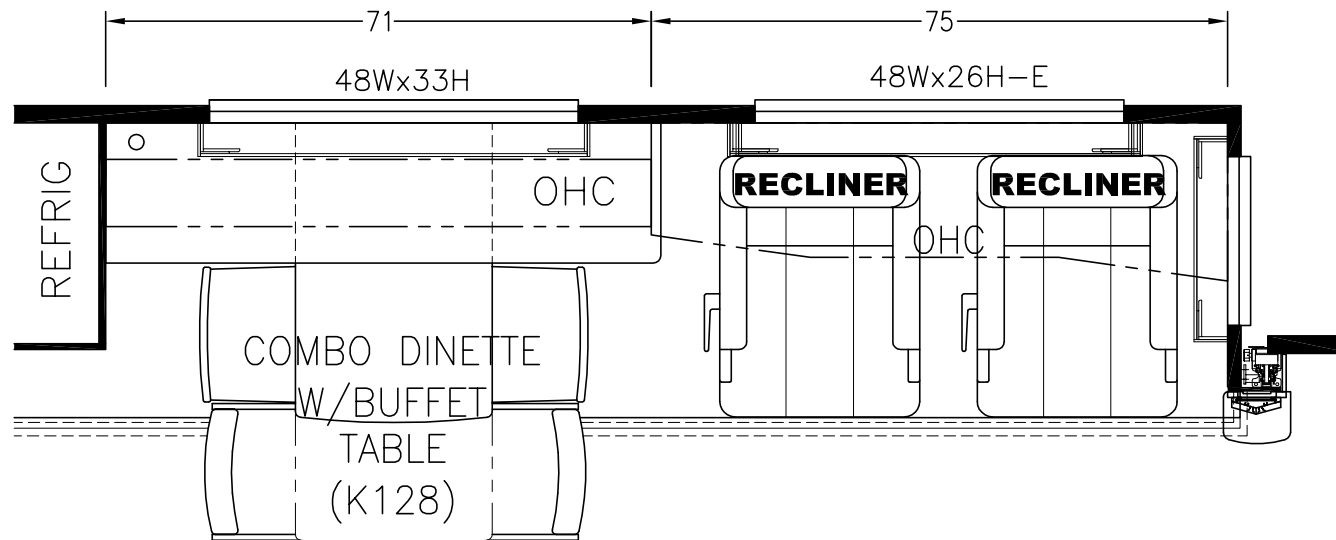


PLEASE ACKNOWLEDGE AND DATE THE FOLLOWING ORDER/PRINT FOR APPROVAL TO BUILD, AND FAX TO NEWMAR (AT 574-773-2895) AS SOON AS POSSIBLE
 DATE: _____
 SIGN: _____

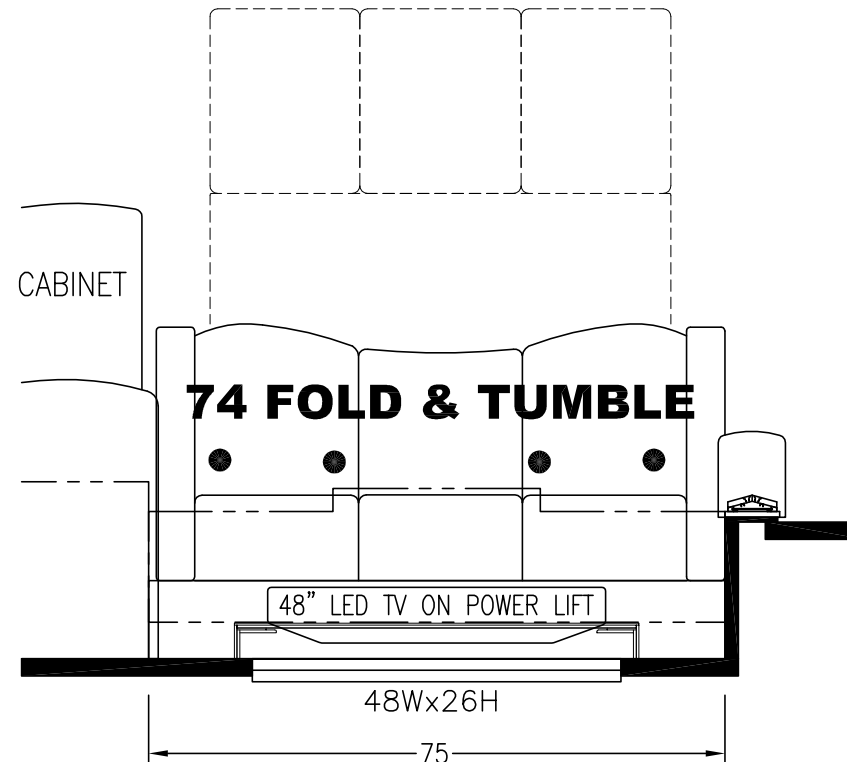

UNIT: # 606119
 DEALER: Sky River RV
 SPECIAL: # 257

NEWMAR CORP <i>P.O. Box 30, Nappanee, IN. 46550</i> UNITS: INCHES TITLE BLOCK: 3125TB	Model:	(K128)	Sheet	Drawn by:	Checked by:	Revision:	By:
		DS DP 4054	1 OF 1	Z. R.	A. M.		Date:
	Title:	FLOOR PLAN	I.D. # 2017\	Date:	Date:	Revision:	By:
			SPECIALS\MOT\257FP	4/21/16	4/28/16		Date:

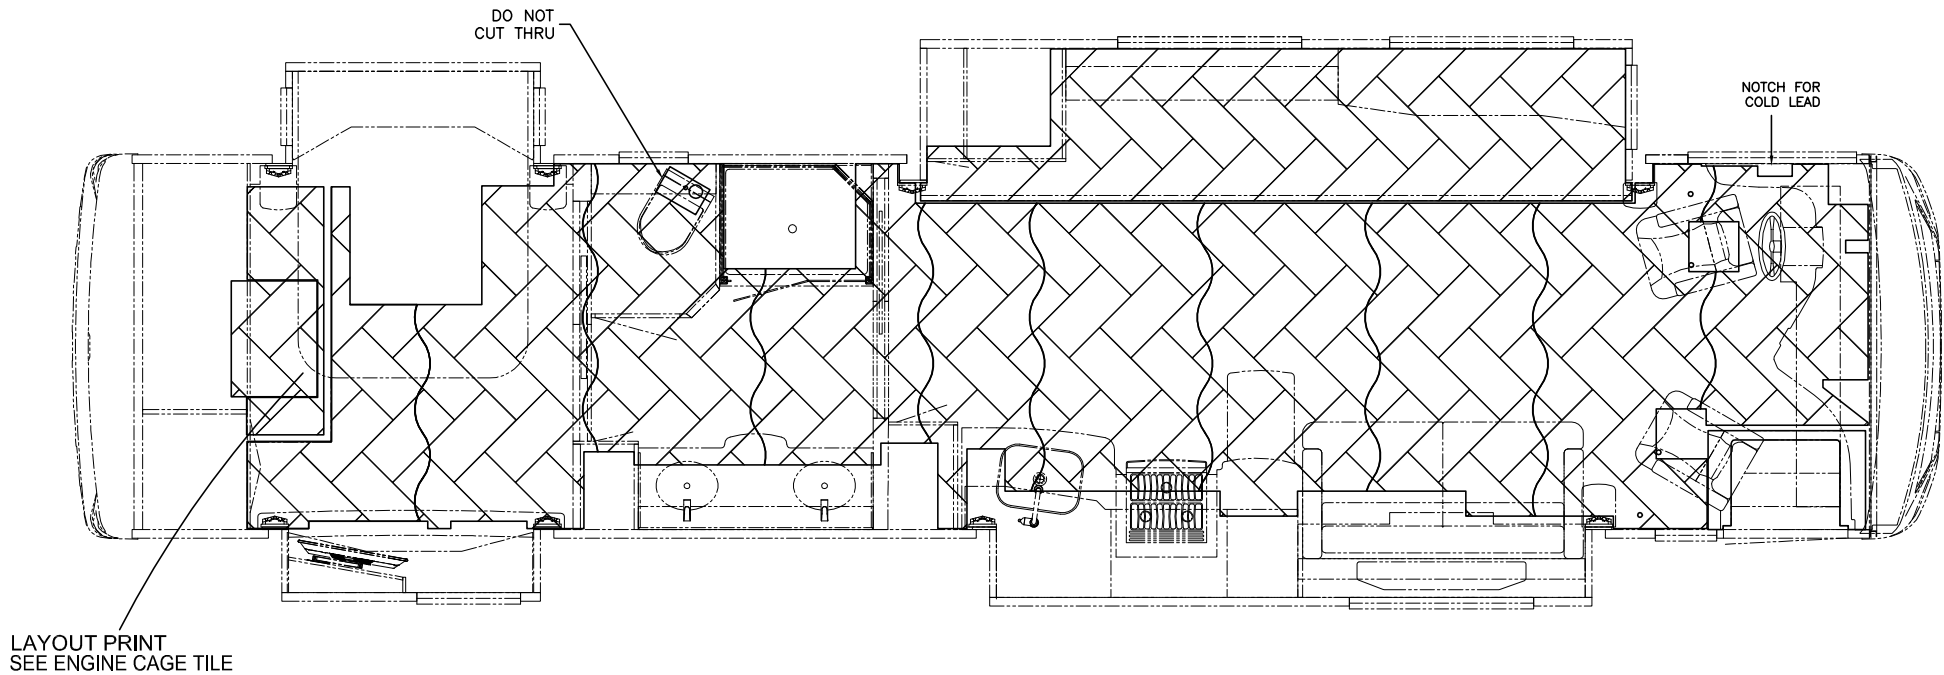

2017 MA DP TILE
11 1/4 x 22 7/8

UNIT: # 606119
DEALER: Sky River RV
SPECIAL: # 257

PLEASE ACKNOWLEDGE AND DATE THE
FOLLOWING ORDER/PRINT FOR APPROVAL
TO BUILD, AND FAX TO NEWMAR (AT
574-773-2895) AS SOON AS POSSIBLE
DATE: _____
SIGN: _____

NEWMAR CORP <i>P.O. Box 30, Nappanee, IN. 46550</i>	Model:	Sheet	Drawn by:	Checked by:	Revision:	By:
	DS DP 4054	1 OF 1	Z. R.	A. M.		Date:
	Title:	I.D. # 2017\	Date:	Date:	Revision:	By:
	STANDARD TILE LAYOUT	SPECIALS\MOT\257TILE	4/21/16	4/28/16		Date: