


PLEASE ACKNOWLEDGE AND DATE THE
FOLLOWING ORDER/PRINT FOR APPROVAL
TO BUILD, AND FAX TO NEWMAR (AT
574-773-2895) AS SOON AS POSSIBLE
DATE: _____
SIGN: _____

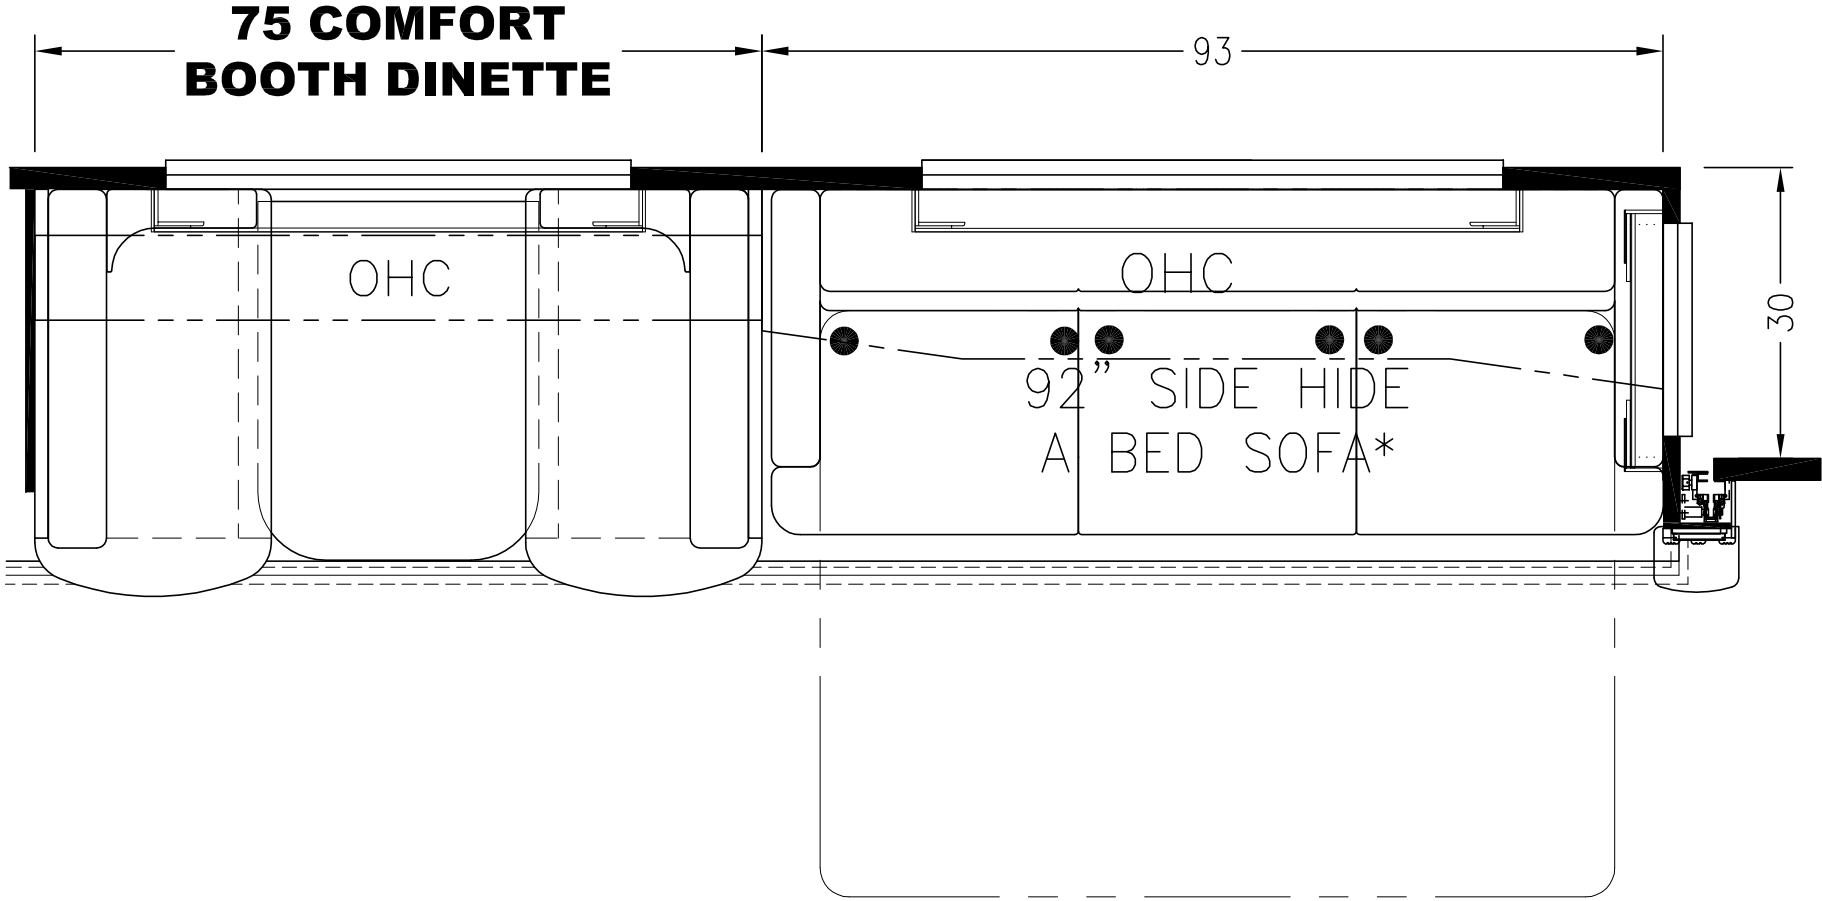

UNIT: # 606126
DEALER: Steinbring Motorcoach
SPECIAL: # 296

<div><div>NEWMAR CORP</div><div>P.O. Box 30, Nappanee, IN. 46550</div><div>UNITS: INCHES</div><div>TITLE BLOCK: 3125TB</div></div>	Model:	(K270)	Sheet	Drawn by:	Checked by:	Revision:	By:
		DS DP 4018	1 OF 1	Z. R.	A. M.		Date:
	Title:	FLOOR PLAN	I.D. # 2017\	Date:	Date:	Revision:	By:
			SPECIALS\MOT\	4/28/16	5/3/16		Date:
			296FP				