


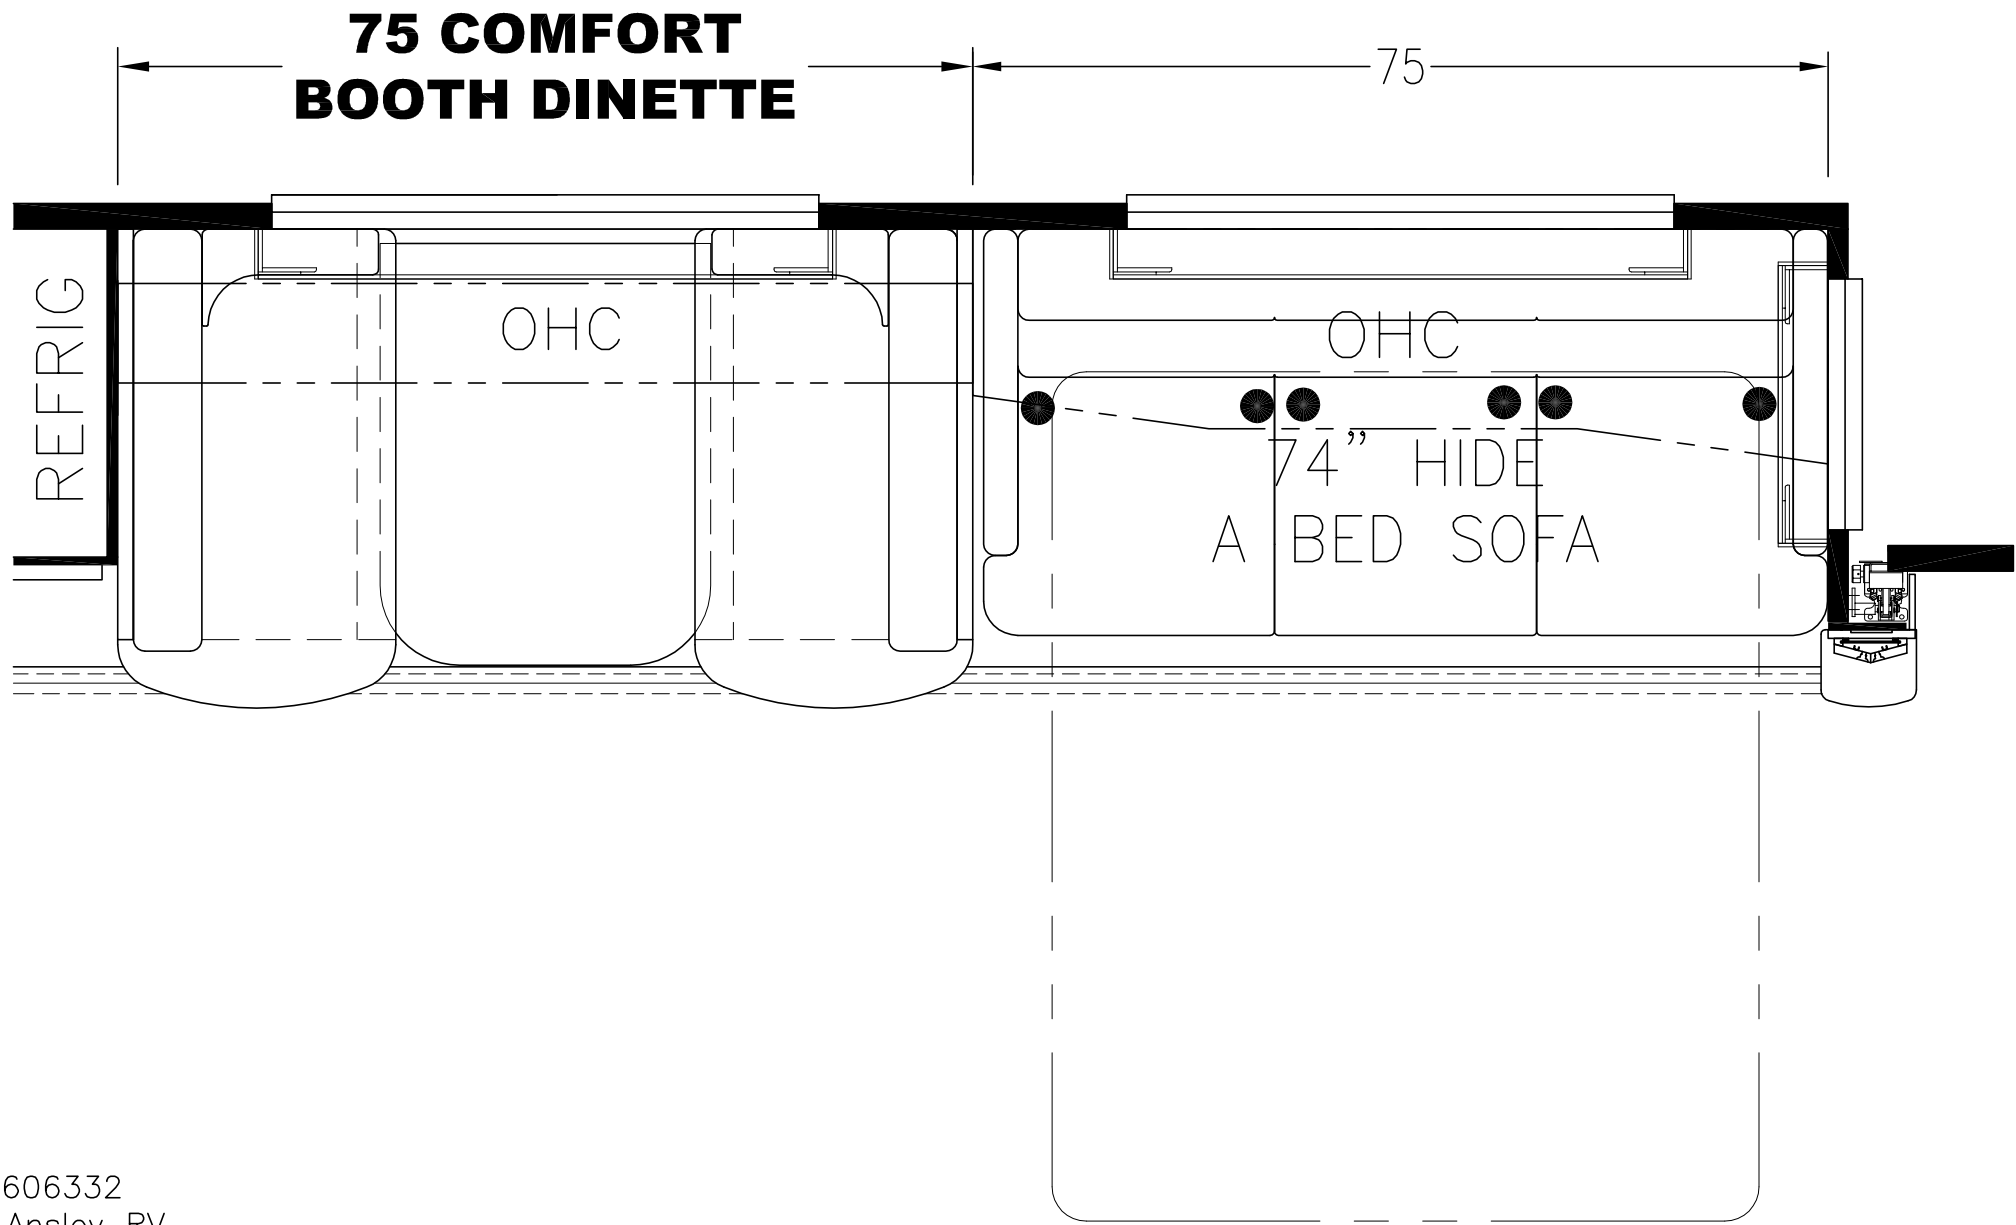

UNIT: # 606332
DEALER: Ansley RV
SPECIAL: # 1083

NEWMAR CORP
P.O. Box 30,
Nappanee, IN. 46550

UNITS: INCHES TITLE BLOCK: 3125TB	Model: DS DP 3736	Sheet 1 OF 1	Drawn by: Z. R.	Checked by: A. M.	Revision:	By:
	Title: FLOOR PLAN	I.D. # 2017\ SPECIALS\MOT\ 1083FP	Date: 9/30/16	Date: 9/30/16		Date:
					Revision:	By:
						Date:

PLEASE ACKNOWLEDGE AND DATE THE
FOLLOWING ORDER/PRINT FOR APPROVAL
TO BUILD, AND FAX TO NEWMAR (AT
574-773-2895) AS SOON AS POSSIBLE
DATE: _____
SIGN: _____