


PLEASE ACKNOWLEDGE AND DATE THE
FOLLOWING ORDER/PRINT FOR APPROVAL
TO BUILD, AND FAX TO NEWMAR (AT
574-773-2895) AS SOON AS POSSIBLE
DATE: _____
SIGN: _____

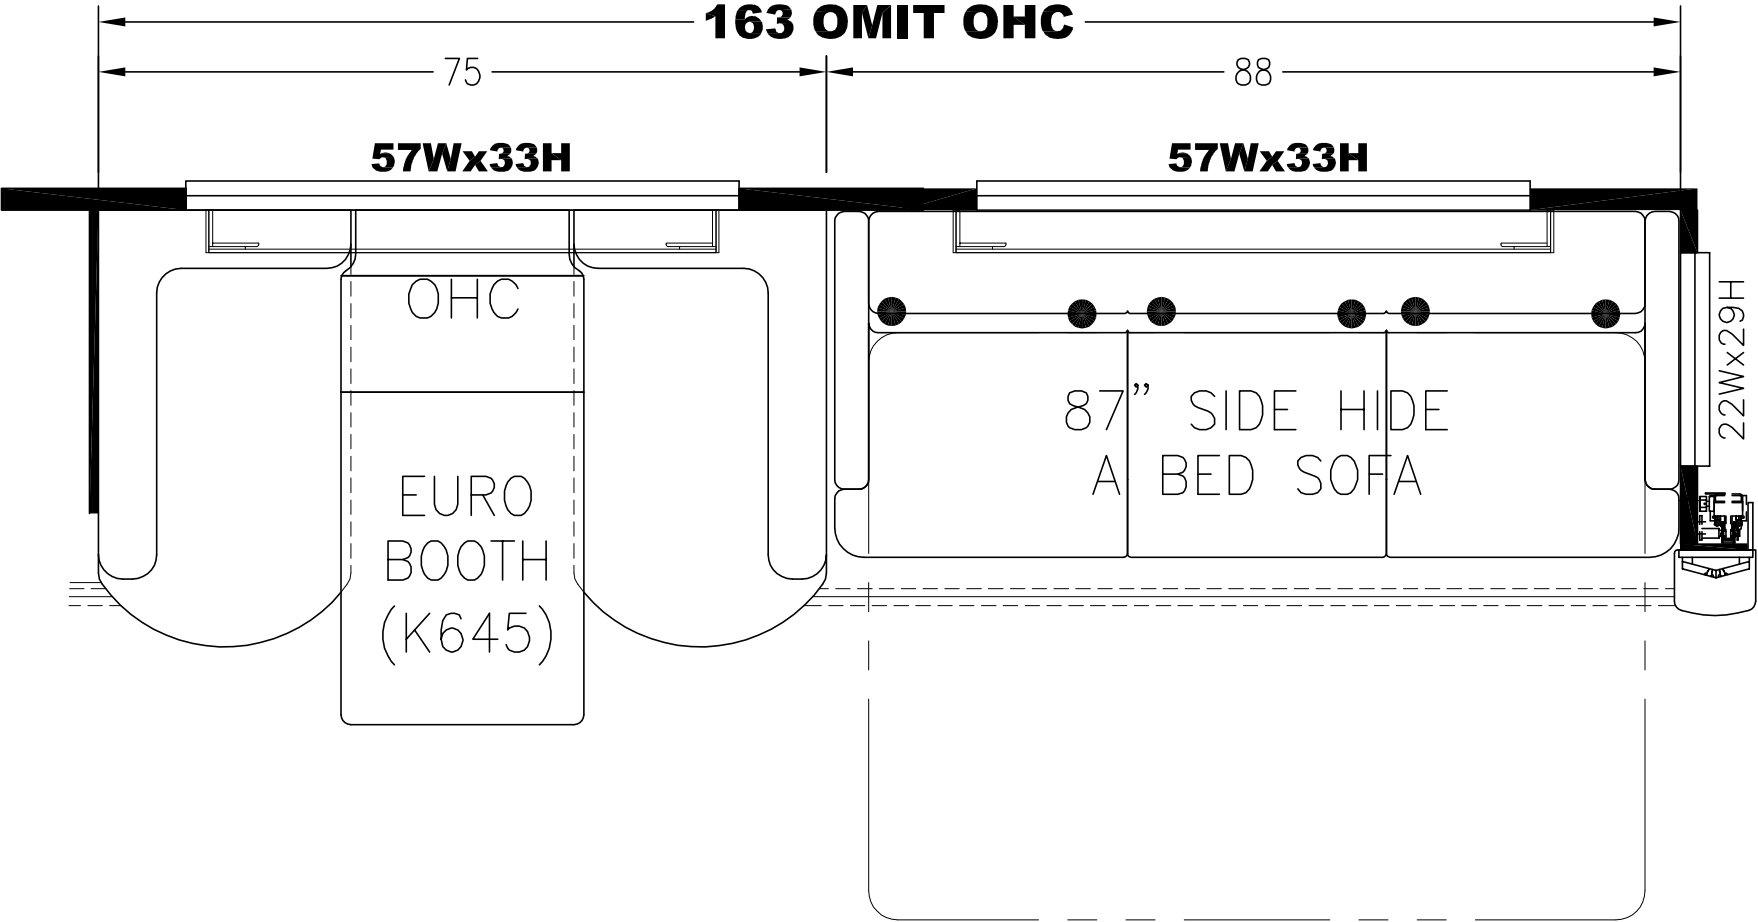


UNIT: # 606350
DEALER: North Trail RV
SPECIAL: # 1060


NEWMAR CORP P.O. Box 30, Nappanee, IN. 46550 UNITS: INCHES TITLE BLOCK: 75TB	Model:	(K645)	Sheet	Drawn by:	Checked by:	Revision:	By:
		DS DP 4369	1 OF 1	Z. R.	A. M.		Date:
	Title:		I.D. # 2017\	Date:	Date:	Revision:	By:
		FLOOR PLAN	SPECIALS\MOT\1060FP	10/13/16	10/17/16		Date:

2017 MA DP BACKSPLASH TILE


PLEASE ACKNOWLEDGE AND DATE THE FOLLOWING ORDER/PRINT FOR APPROVAL TO BUILD, AND FAX TO NEWMAR (AT 574-773-2895) AS SOON AS POSSIBLE
DATE: _____
SIGN: _____

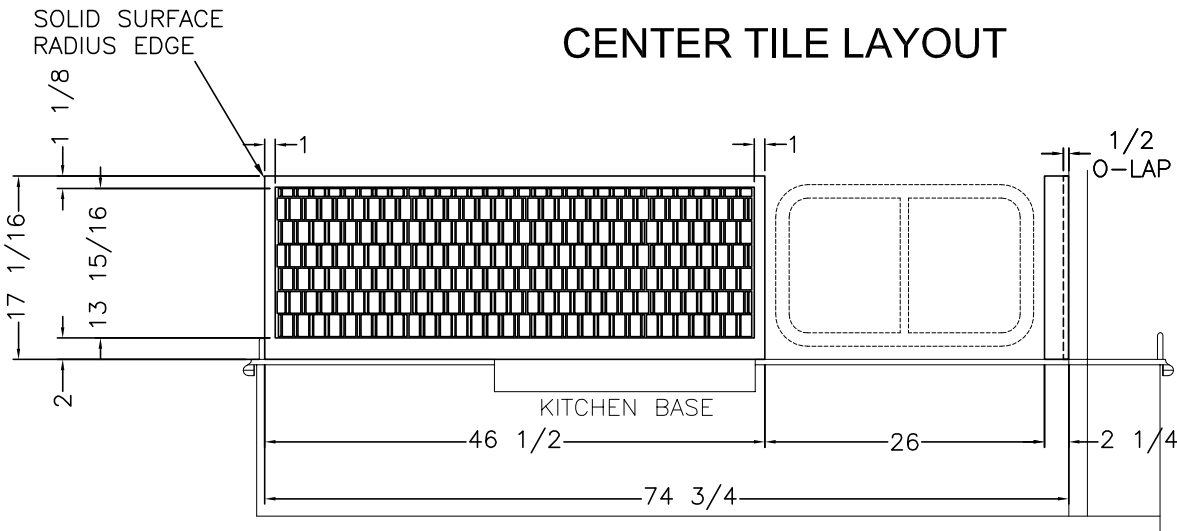

SOLID DENOTES 1/4" RECESS FOR TILE INLAY

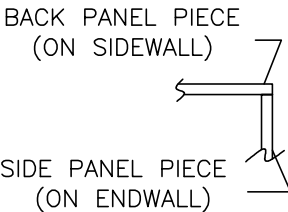

INSTALLATION DETAIL (SCALE 4X)

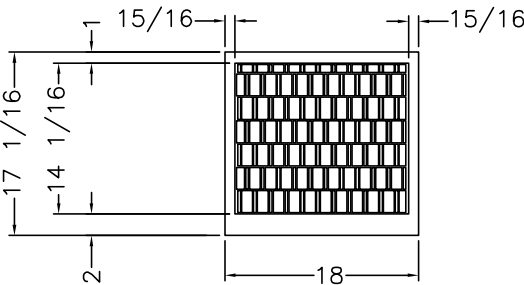

SIDE PANEL PIECE (ON WALL.)

TILE/SOLID SURFACE BACKSPLASH (T360) KITCHEN WINDOW


UNIT: # 606350
DEALER: North Trial RV
SPECIAL: # 1060

NEWMAR CORP P.O. Box 30, Nappanee, IN. 46550 UNITS: INCHES TITLE BLOCK: 75TB	Model:	(T360)	Sheet	Drawn by:	Checked by:	Revision:	By:
	DS DP 4369		1 OF 1	Z. R.	A. M.		Date:
	Title:		I.D. # 2017\	Date:	Date:	Revision:	By:
	77 1/2 KITCHEN CABINETS		SPECIALS\MOT\1060KT	10/6/16	10/17/16		Date:


2017 MA DP BACKSPLASH TILE

PLEASE ACKNOWLEDGE AND DATE THE FOLLOWING ORDER/PRINT FOR APPROVAL TO BUILD, AND FAX TO NEWMAR (AT 574-773-2895) AS SOON AS POSSIBLE
DATE: _____
SIGN: _____

SOLID DENOTES 1/4" RECESS FOR TILE INLAY

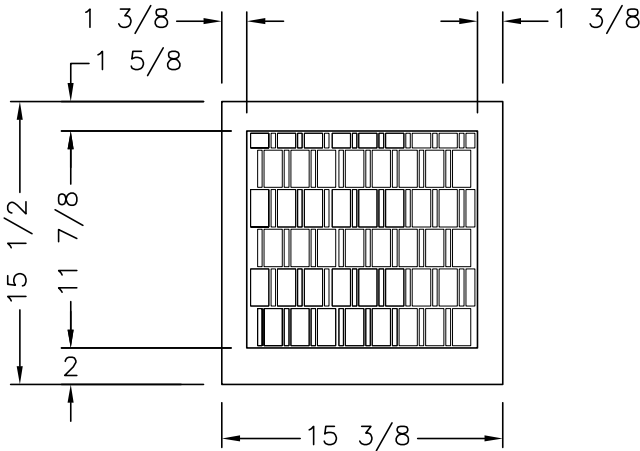

VIEW A

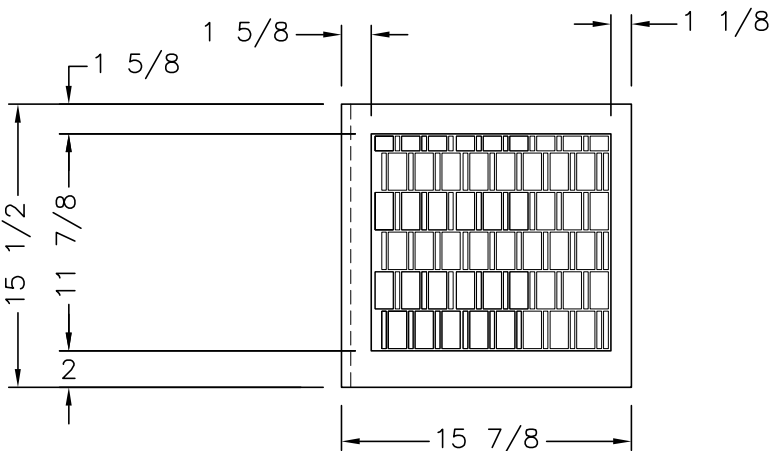

VIEW B

UNIT: # 606350
DEALER: North Trial RV
SPECIAL: # 1060

CENTER TILE LAYOUT

NEWMAR CORP P.O. Box 30, Nappanee, IN. 46550 UNITS: INCHES TITLE BLOCK: 1TB	Model:	Sheet	Drawn by:	Checked by:	Revision:	By:
	DS DP 4369	1 OF 1	Z. R.	A. M.		Date:
	Title:	I.D. # 2017\	Date:	Date:	Revision:	By:
	16 LAV BASE & TOP	SPECIALS\MOT\1060LV	10/6/16	10/17/16		Date:


2017 MA DP BACKSPLASH TILE

PLEASE ACKNOWLEDGE AND DATE THE
FOLLOWING ORDER/PRINT FOR APPROVAL
TO BUILD, AND FAX TO NEWMAR (AT
574-773-2895) AS SOON AS POSSIBLE

DATE: _____

SIGN: _____

SOLID DENOTES 1/4"
RECESS FOR TILE INLAY

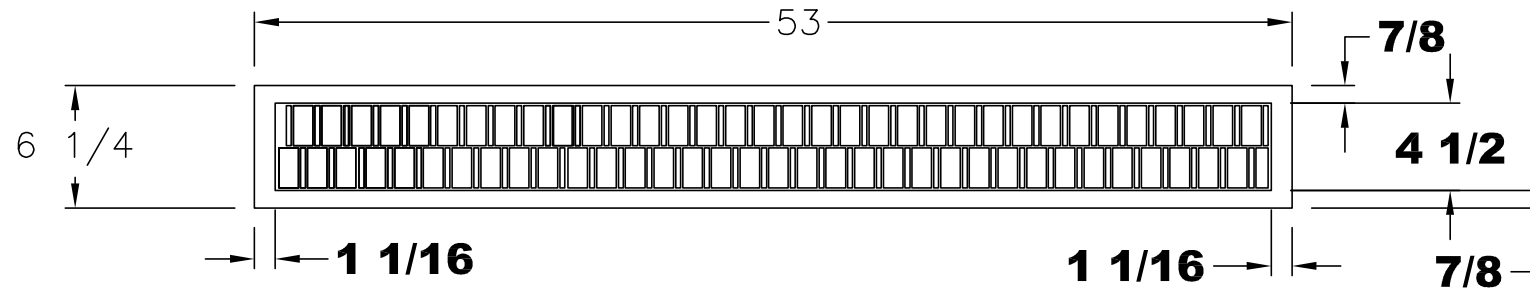


BACK SPLASH

UNIT: # 606350
DEALER: North Trail RV
SPECIAL: # 1060

NEWMAR CORP	Model:	Sheet	Drawn by:	Checked by:	Revision:	By:
P.O. Box 30,	DS DP 4369	1 OF 1	Z. R.	A. M.		Date:
Nappanee, IN. 46550	Title:	I.D. # 2017\	Date:	Date:	Revision:	By:
UNITS: INCHES	53 LAV BASE & TOP	SPECIALS\MOT\	10/6/16	10/17/16		Date:
TITLE BLOCK: 1TB		1060LV1				

NOTE: ALL DIMENSIONS POINT TO TILE
GEOMETRY EXCEPT WHERE NOTED

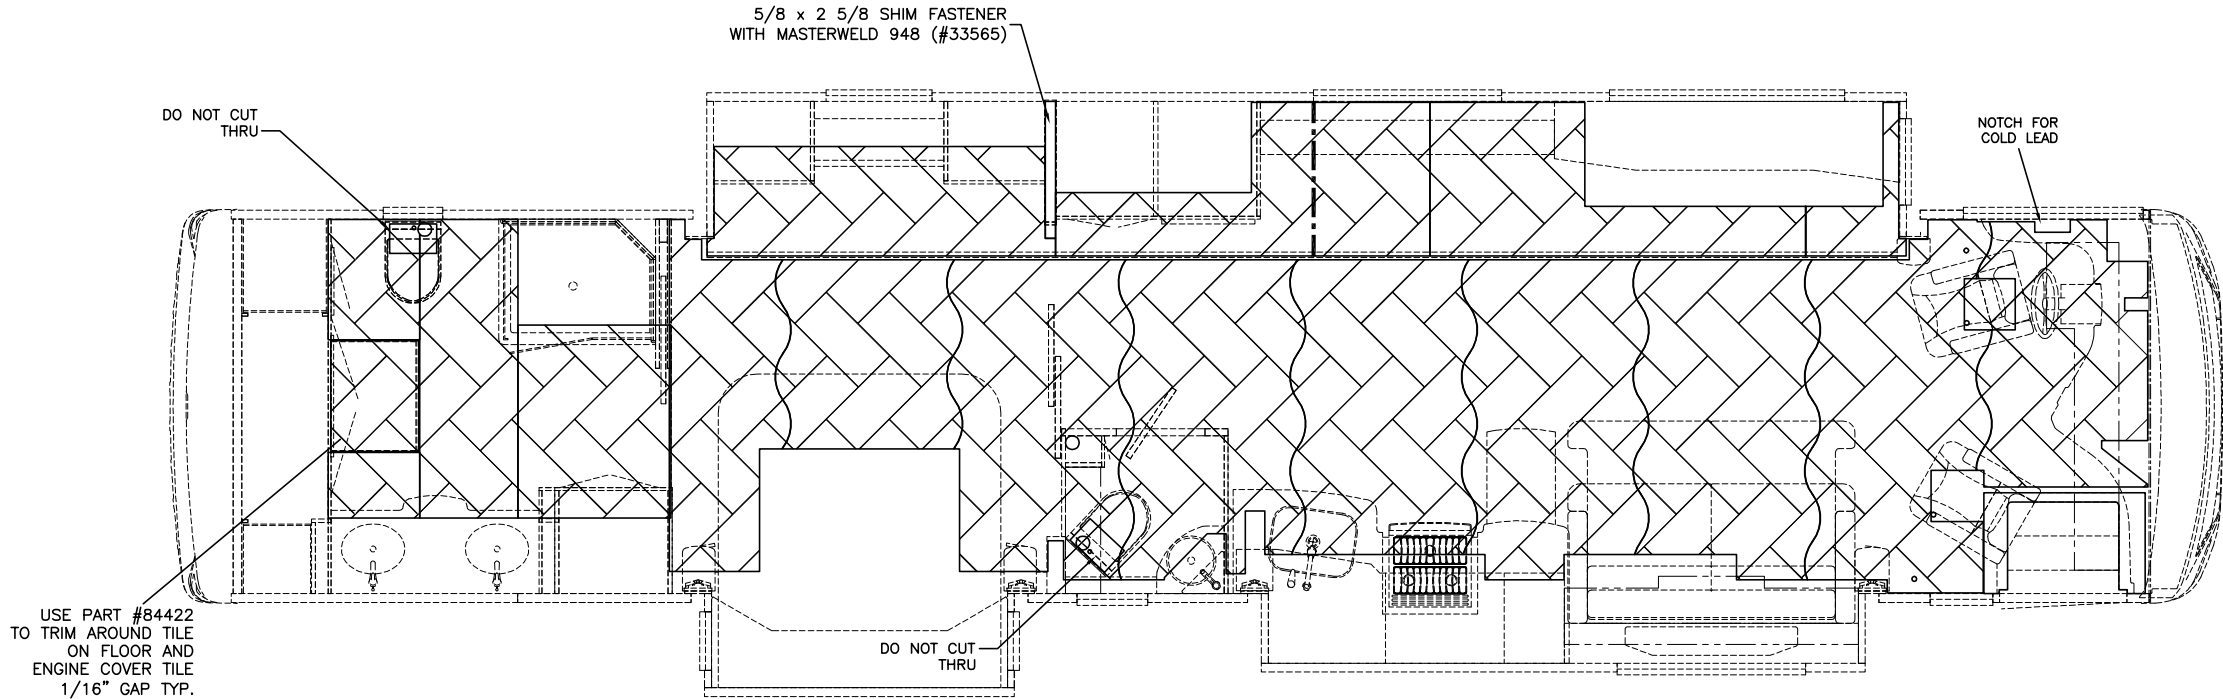

2017 MA DP TILE
11 1/4 x 22 7/8

UNIT: # 606350
DEALER: North Trial RV
SPECIAL: # 1060

PLEASE ACKNOWLEDGE AND DATE THE
FOLLOWING ORDER/PRINT FOR APPROVAL
TO BUILD, AND FAX TO NEWMAR (AT
574-773-2895) AS SOON AS POSSIBLE
DATE: _____
SIGN: _____

NEWMAR CORP P.O. Box 30, Nappanee, IN. 46550 UNITS: INCHES TITLE BLOCK: 3125TB	Model:	Sheet	Drawn by:	Checked by:	Revision:	By:
	DS DP 4369	1 OF 1	Z. R.	A. M.		Date:
	Title:	I.D. # 2017\	Date:	Date:	Revision:	By:
	STANDARD TILE LAYOUT	SPECIALS\MOT\1060TILE	10/6/16	10/17/16		Date: