



PLEASE ACKNOWLEDGE AND DATE THE FOLLOWING ORDER/PRINT FOR APPROVAL TO BUILD, AND FAX TO NEWMAR (AT 574-773-2895) AS SOON AS POSSIBLE
DATE: _____
SIGN: _____

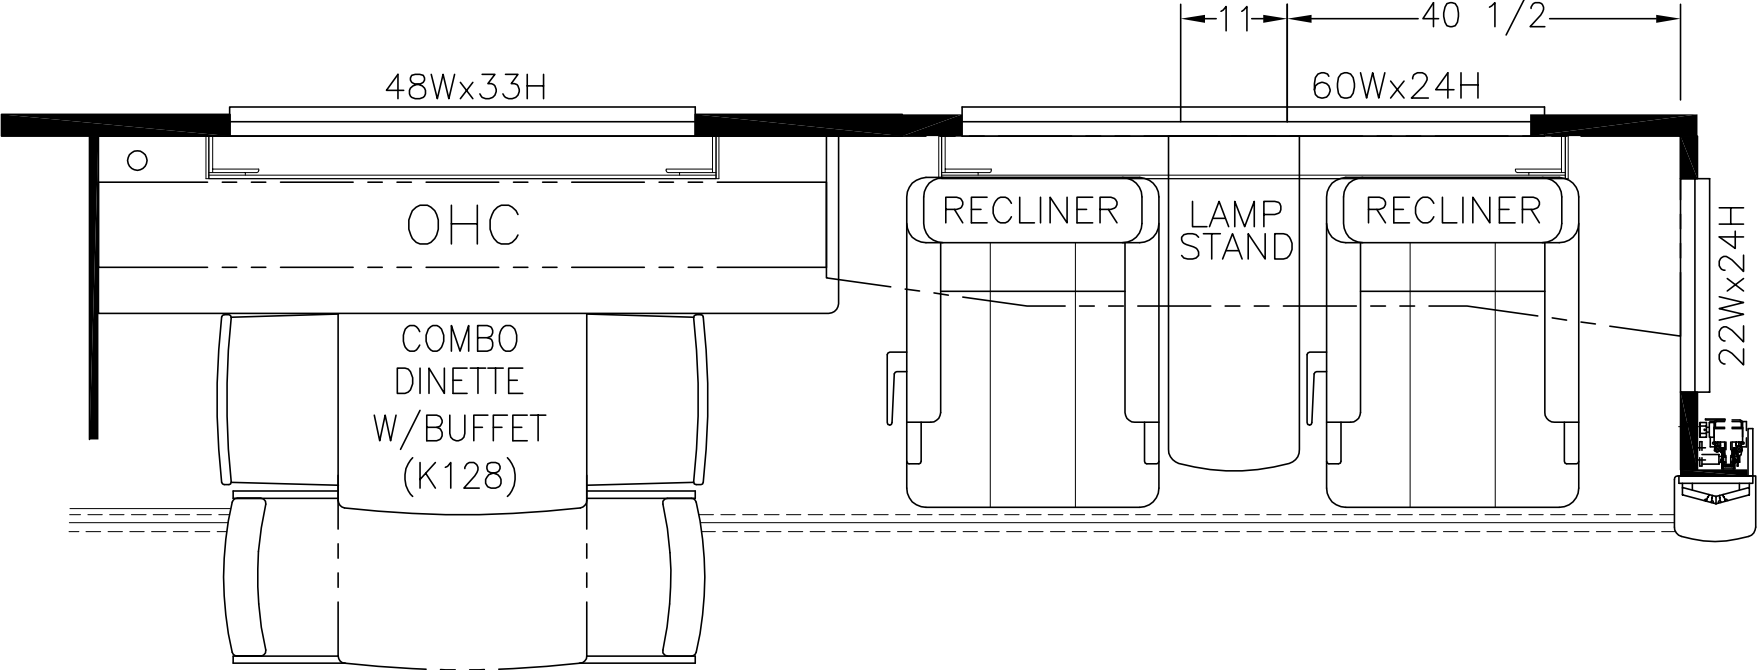

UNIT: # 606665
DEALER: Desert Autoplex
SPECIAL: # 1830

<div>NEWMAR CORP</div> <div>P.O. Box 30,</div> <div>Nappanee, IN. 46550</div> <div>UNITS: INCHES</div> <div>TITLE BLOCK: 75TB</div>	Model:	(K128)	Sheet	Drawn by:	Checked by:	Revision: Added print to special print pack due to CO #97967	By: Z. R.
		DS DP 4369	1 OF 1	Z. R.	A. M.		Date: 3/16/17
	Title:		I.D. # 2017\	Date:	Date:	Revision:	By:
	FLOOR PLAN		SPECIALS\MOT\1830FP	3/16/17	3/20/17		Date:

NOTE: ALL DIMENSIONS POINT TO TILE
GEOMETRY EXCEPT WHERE NOTED

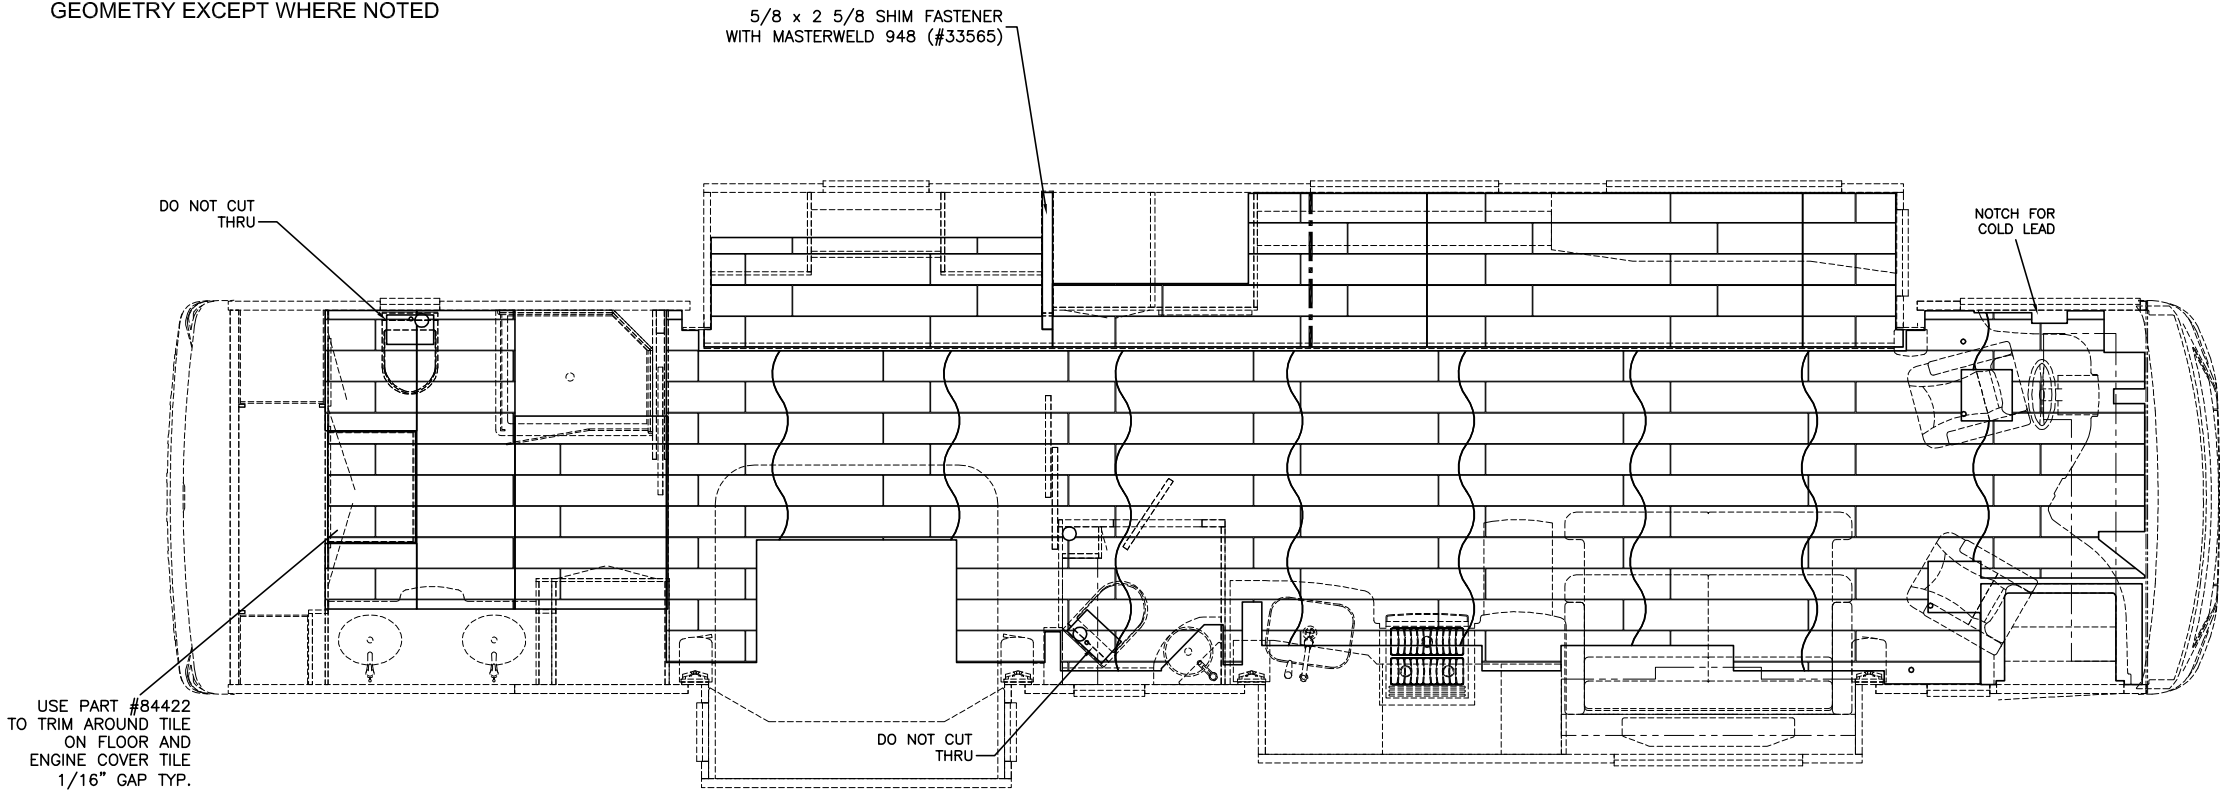

2017 EX DP TILE
7 3/4 x 47

UNIT: # 606665
DEALER: Desert Autoplex
SPECIAL: # 1830

PLEASE ACKNOWLEDGE AND DATE THE
FOLLOWING ORDER/PRINT FOR APPROVAL
TO BUILD, AND FAX TO NEWMAR (AT
574-773-2895) AS SOON AS POSSIBLE
DATE: _____
SIGN: _____

<div><div>NEWMAR CORP</div><div>P.O. Box 30,</div><div>Nappanee, IN. 46550</div></div> <div>UNITS: INCHES</div> <div>TITLE BLOCK: 3125TB</div>	Model:	(K643)	Sheet	Drawn by:	Checked by:	Revision:	By:
		DS DP 4369	1 OF 1	Z. R.	A. M.		Date:
	Title:		I.D. # 2017\	Date:	Date:	Revision:	By:
		STANDARD TILE LAYOUT	SPECIALS\MOT\	3/10/17	3/10/17		Date:
			1830TILE				