



PLEASE ACKNOWLEDGE AND DATE THE
FOLLOWING ORDER/PRINT FOR APPROVAL
TO BUILD, AND FAX TO NEWMAR (AT
574-773-2895) AS SOON AS POSSIBLE
DATE: _____
SIGN: _____

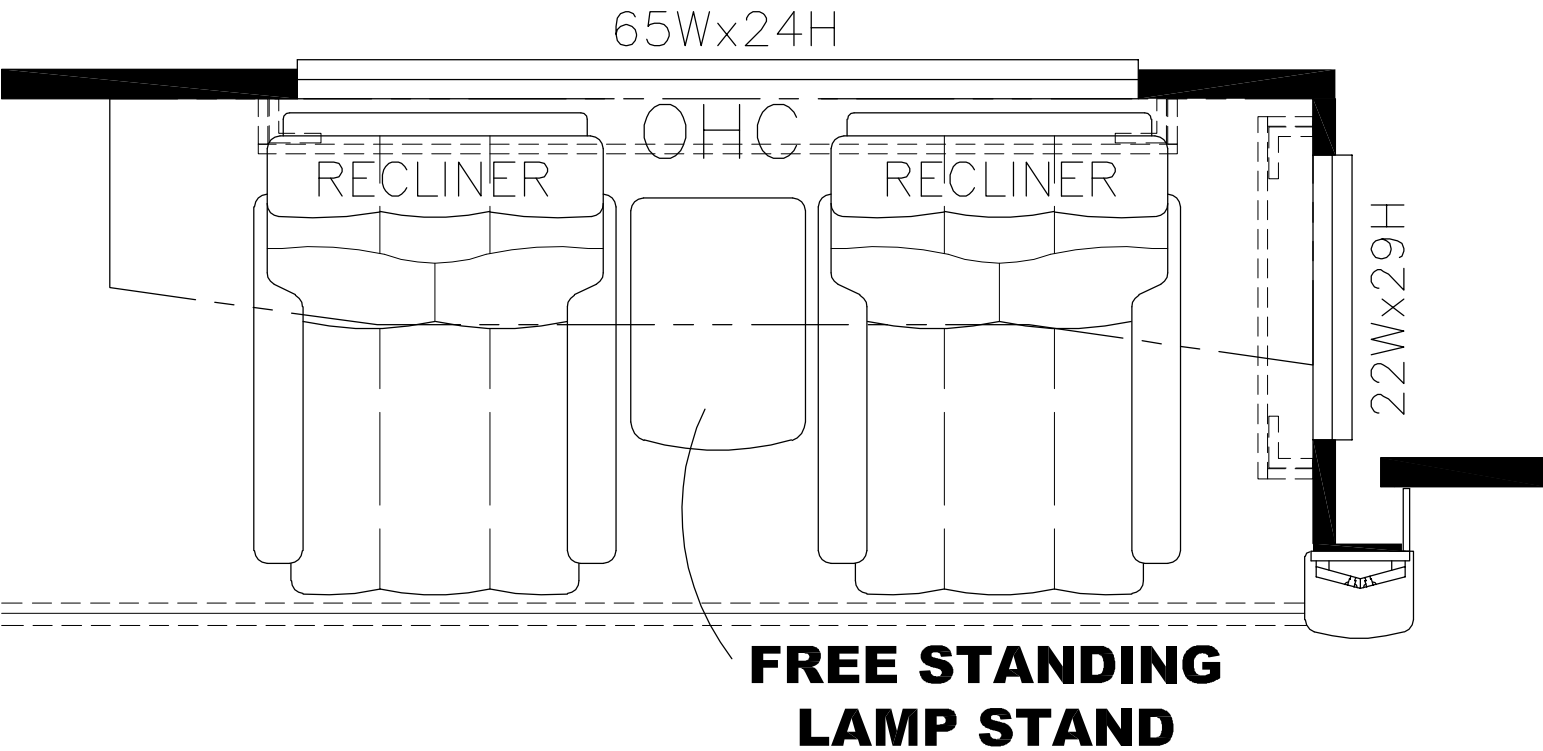


UNIT: # 608373
DEALER: Coachlight RV
SPECIAL: # 113

NEWMAR CORP P.O. Box 30, Nappanee, IN. 46550 UNITS: INCHES TITLE BLOCK: 75TB	Model:	(K643)	Sheet	Drawn by:	Checked by:	Revision:	By:
		DS DP 4081	1 OF 1	R. N.	Z. R.		Date:
	Title:		I.D. # 2020\	Date:	Date:	Revision:	By:
	FLOOR PLAN		SPECIALS\MOT\113FP	5/10/19	5/14/19		Date:

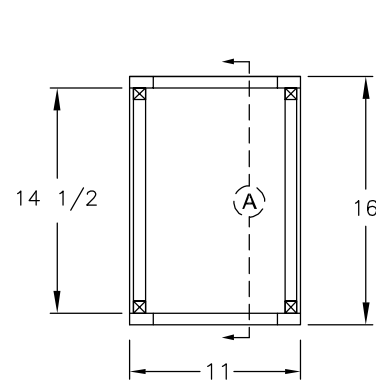


TOP VIEW


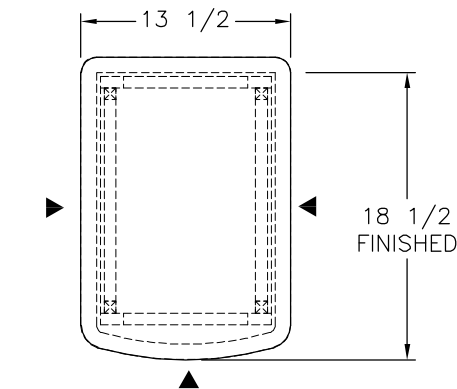


TOP VIEW


► - DENOTES A FINISHED EDGE
1/2" SOLID SURFACE

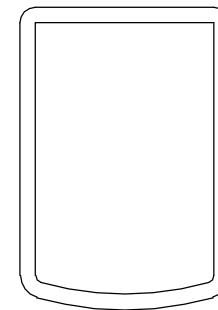

EDGE TRIM
(2) PIECES 1/2 MATERIAL

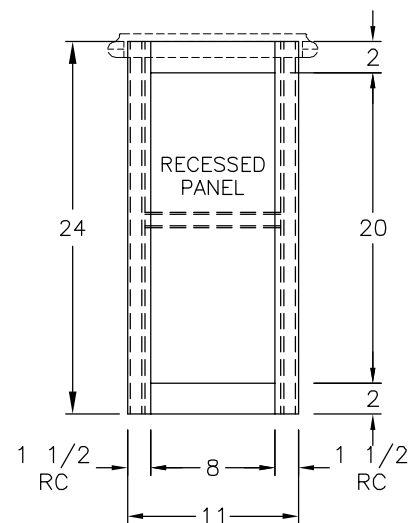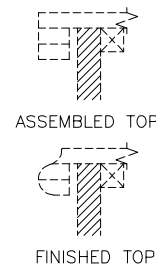


REAR VIEW

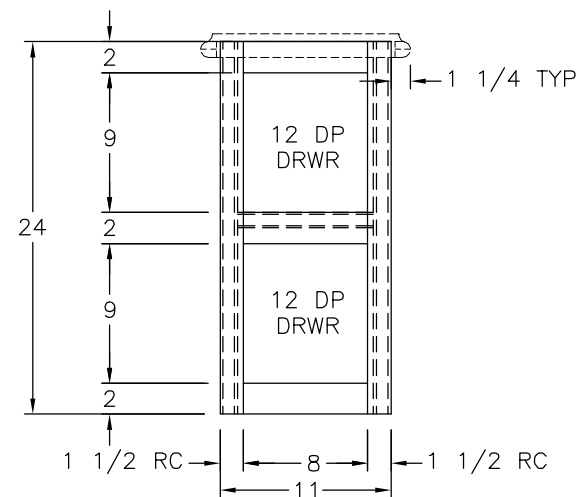

FRONT VIEW

(2) 9 1/2x8 1/2 FRONTS

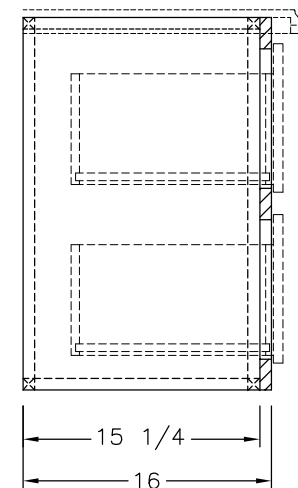

SIDE SECTION (A)

PLEASE ACKNOWLEDGE AND DATE THE
FOLLOWING ORDER/PRINT FOR APPROVAL
TO BUILD, AND FAX TO NEWMAR (AT
574-773-2895) AS SOON AS POSSIBLE
DATE: _____
SIGN: _____

UNIT: # 608373
DEALER: Coachlight RV
SPECIAL: # 113

NEWMAR CORP <i>P.O. Box 30, Nappanee, IN. 46550</i>	Model:	(K643)	Sheet	Drawn by:	Checked by:	Revision:	By:
	DS DP 4081		1 OF 1	R. N.	Z. R.		Date:
	Title:	FREE STANDING	I.D. # 2020\	Date:	Date:	Revision:	By:
		LAMP STAND	SPECIALS\MOT\	5/10/19	5/14/19		Date:
	UNITS: INCHES		113LAMP				
	TITLE BLOCK: 1TB						