


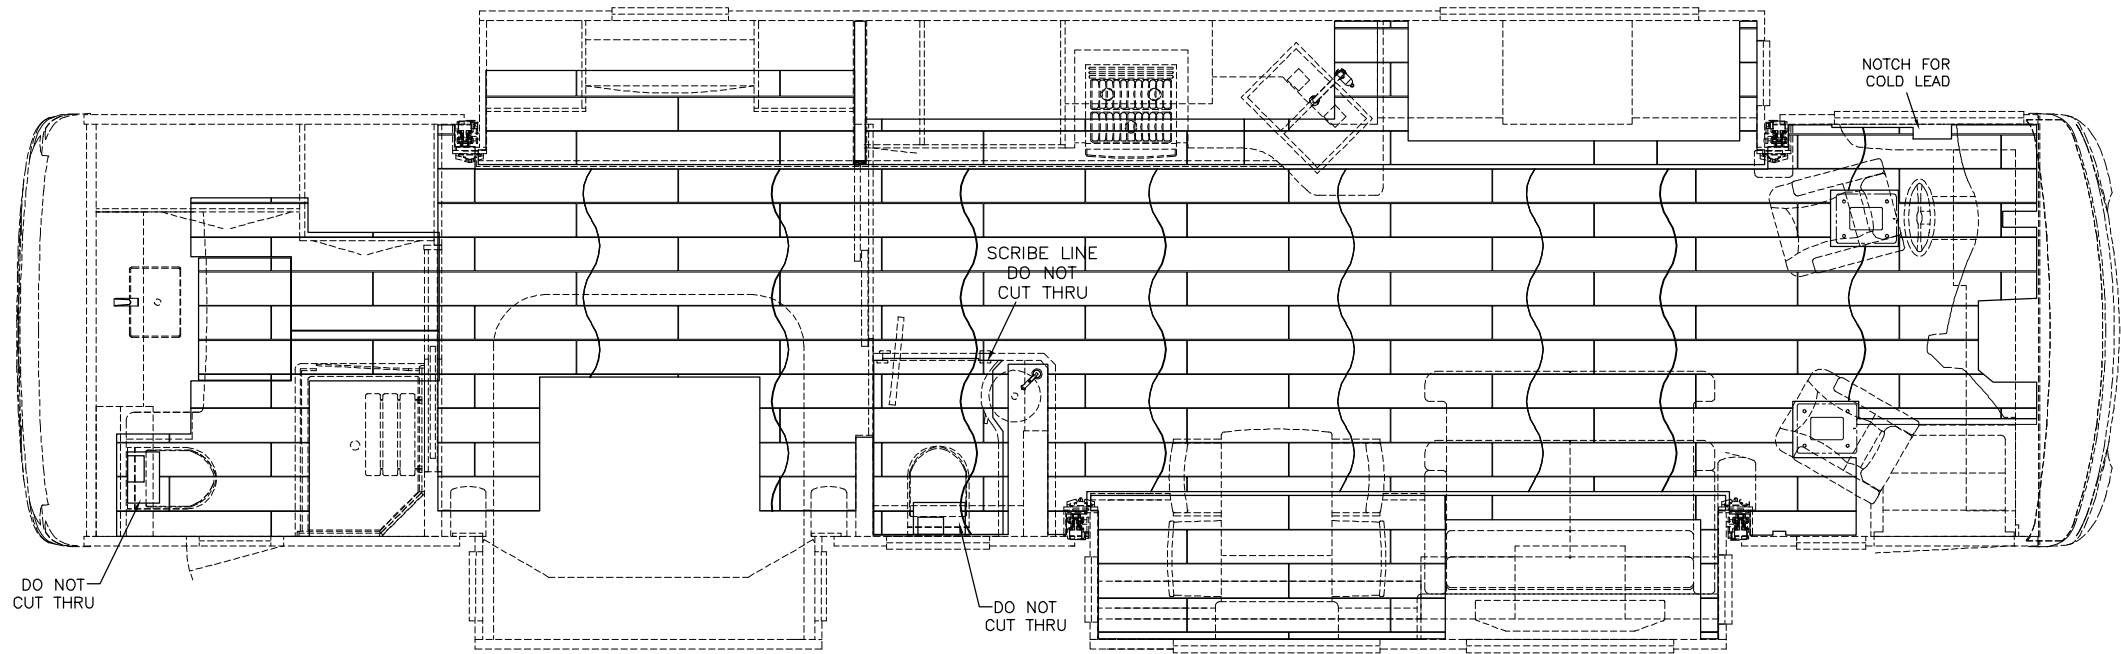

2020 KG DB TILE

7 3/4 x 47

UNIT: # 608375
DEALER: Desert Autoplex
SPECIAL: # 354

PLEASE ACKNOWLEDGE AND DATE THE
FOLLOWING ORDER/PRINT FOR APPROVAL
TO BUILD, AND FAX TO NEWMAR (AT
574-773-2895) AS SOON AS POSSIBLE
DATE: _____
SIGN: _____

NEWMAR CORP <i>P.O. Box 30, Nappanee, IN. 46550</i>	Model:	Sheet	Drawn by:	Checked by:	Revision:	By:
	DS DP 4020	1 OF 1	R. N.	A. M.		Date:
	Title:	I.D. # 2020\	Date:	Date:	Revision:	By:
	FLOOR PLAN	SPECIALS\MOT\354TILE	7/19/19	7/22/19		Date: