




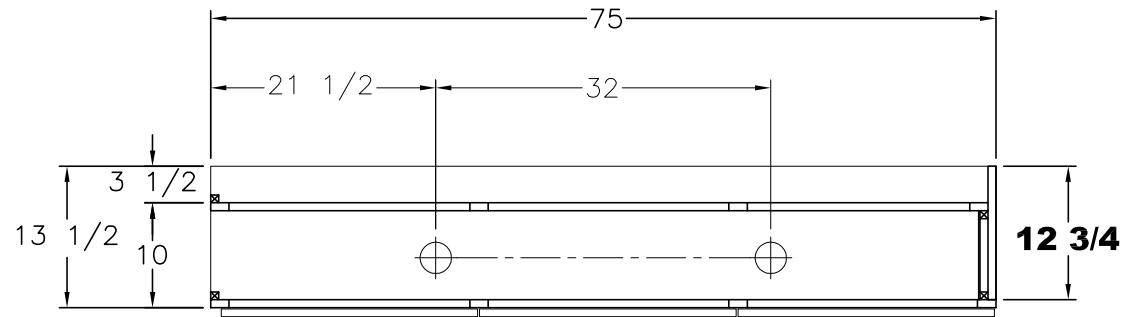


PLAN VIEW

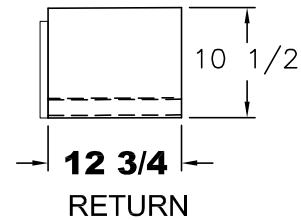


PLEASE ACKNOWLEDGE AND DATE THE FOLLOWING ORDER/PRINT FOR APPROVAL TO BUILD, AND FAX TO NEWMAR (AT 574-773-2895) AS SOON AS POSSIBLE
DATE: _____
SIGN: _____

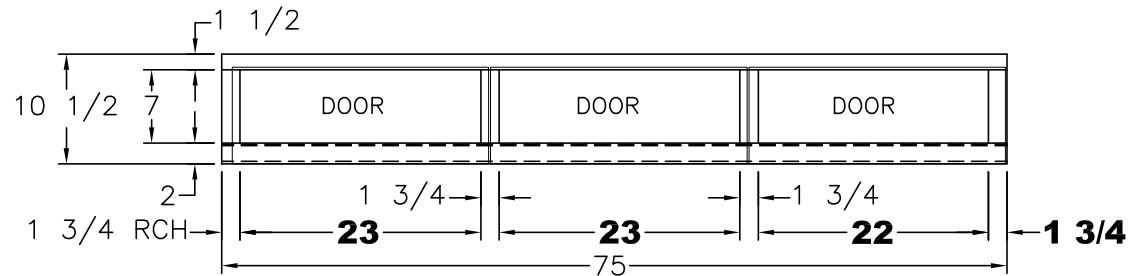

FRONT VIEW
(3) 24 1/2x9 1/8 DOORS (TOP HG)

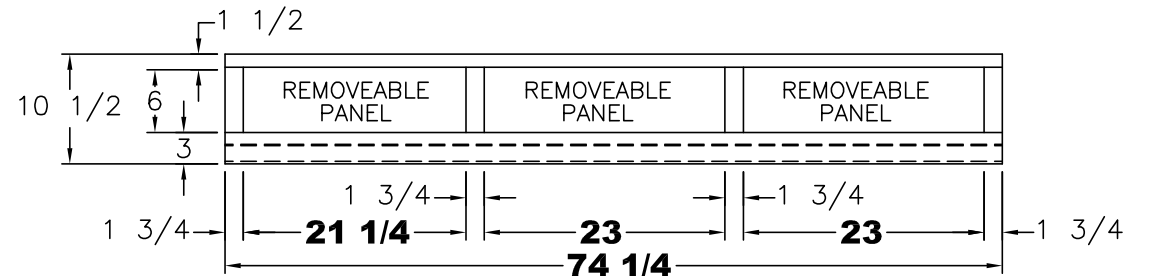


BACK (REAR VIEW)

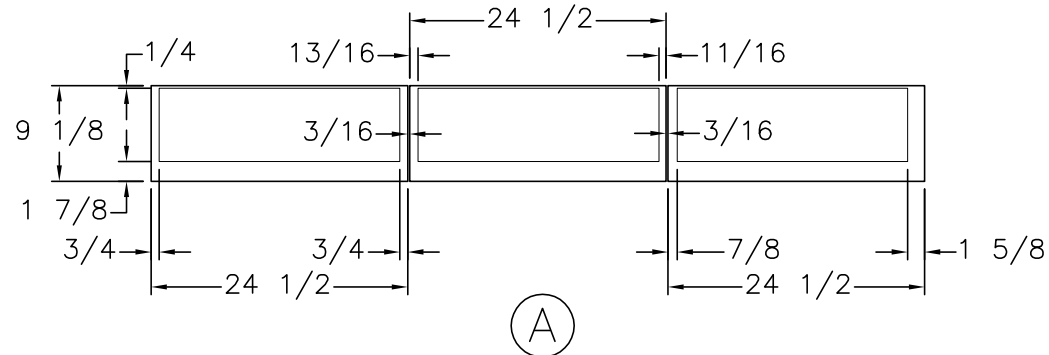

UNIT: # 801261
DEALER: Transwest Truck, MO
SPECIAL: # 237

NEWMAR CORP P.O. Box 30, Nappanee, IN. 46550	Model:	(K440)	Sheet	Drawn by:	Checked by:	Revision:	By:
	EX DP	4531	1 OF 1	Z. R.	A. M.		Date:
	Title:		I.D. # 2018\	Date:	Date:	Revision:	By:
	ODS SOFA/DINETTE OHC		SPECIALS\MOT\	5/23/17	5/24/17		Date:
UNITS: INCHES		237DT_OH					
TITLE BLOCK: 1-5TB							

PLEASE ACKNOWLEDGE AND DATE THE FOLLOWING ORDER/PRINT FOR APPROVAL TO BUILD, AND FAX TO NEWMAR (AT 574-773-2895) AS SOON AS POSSIBLE
DATE: _____
SIGN: _____

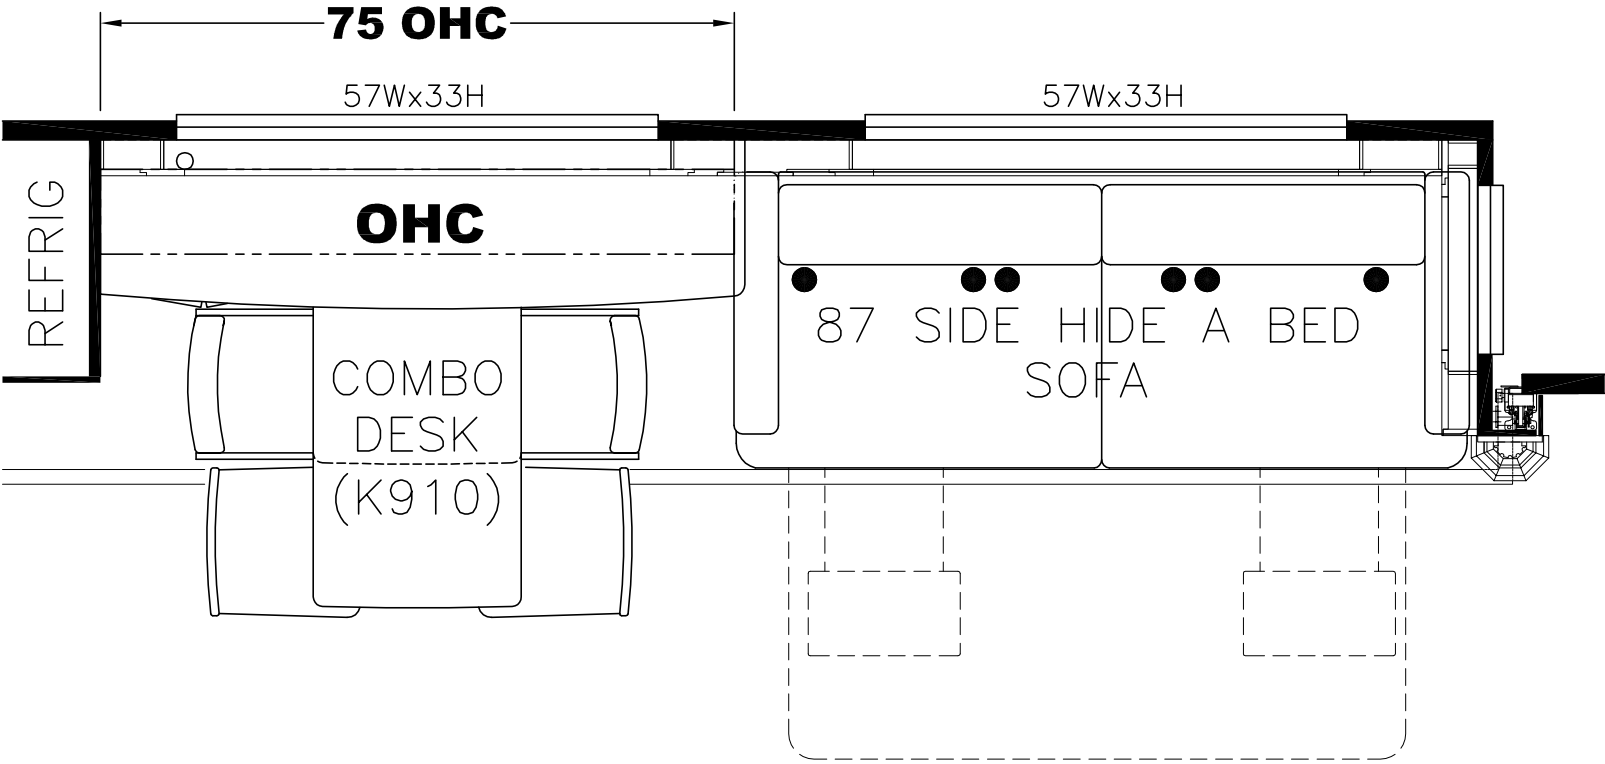

UNIT: # 801261
DEALER: Transwest Truck, MO
SPECIAL: # 237

NEWMAR CORP P.O. Box 30, Nappanee, IN. 46550 UNITS: INCHES TITLE BLOCK: 3125TB	Model:	(K440)(K910)	Sheet	Drawn by:	Checked by:	Revision:	By:
		EX DP 4531	1 OF 1	Z. R.	A. M.		Date:
	Title:		I.D. # 2018\	Date:	Date:	Revision:	By:
	FLOOR PLAN		SPECIALS\MOT\237FP	5/23/17	5/24/17		Date: