






PLEASE ACKNOWLEDGE AND DATE THE FOLLOWING ORDER/PRINT FOR APPROVAL TO BUILD, AND FAX TO NEWMAR (AT 574-773-2895) AS SOON AS POSSIBLE
DATE: _____
SIGN: _____

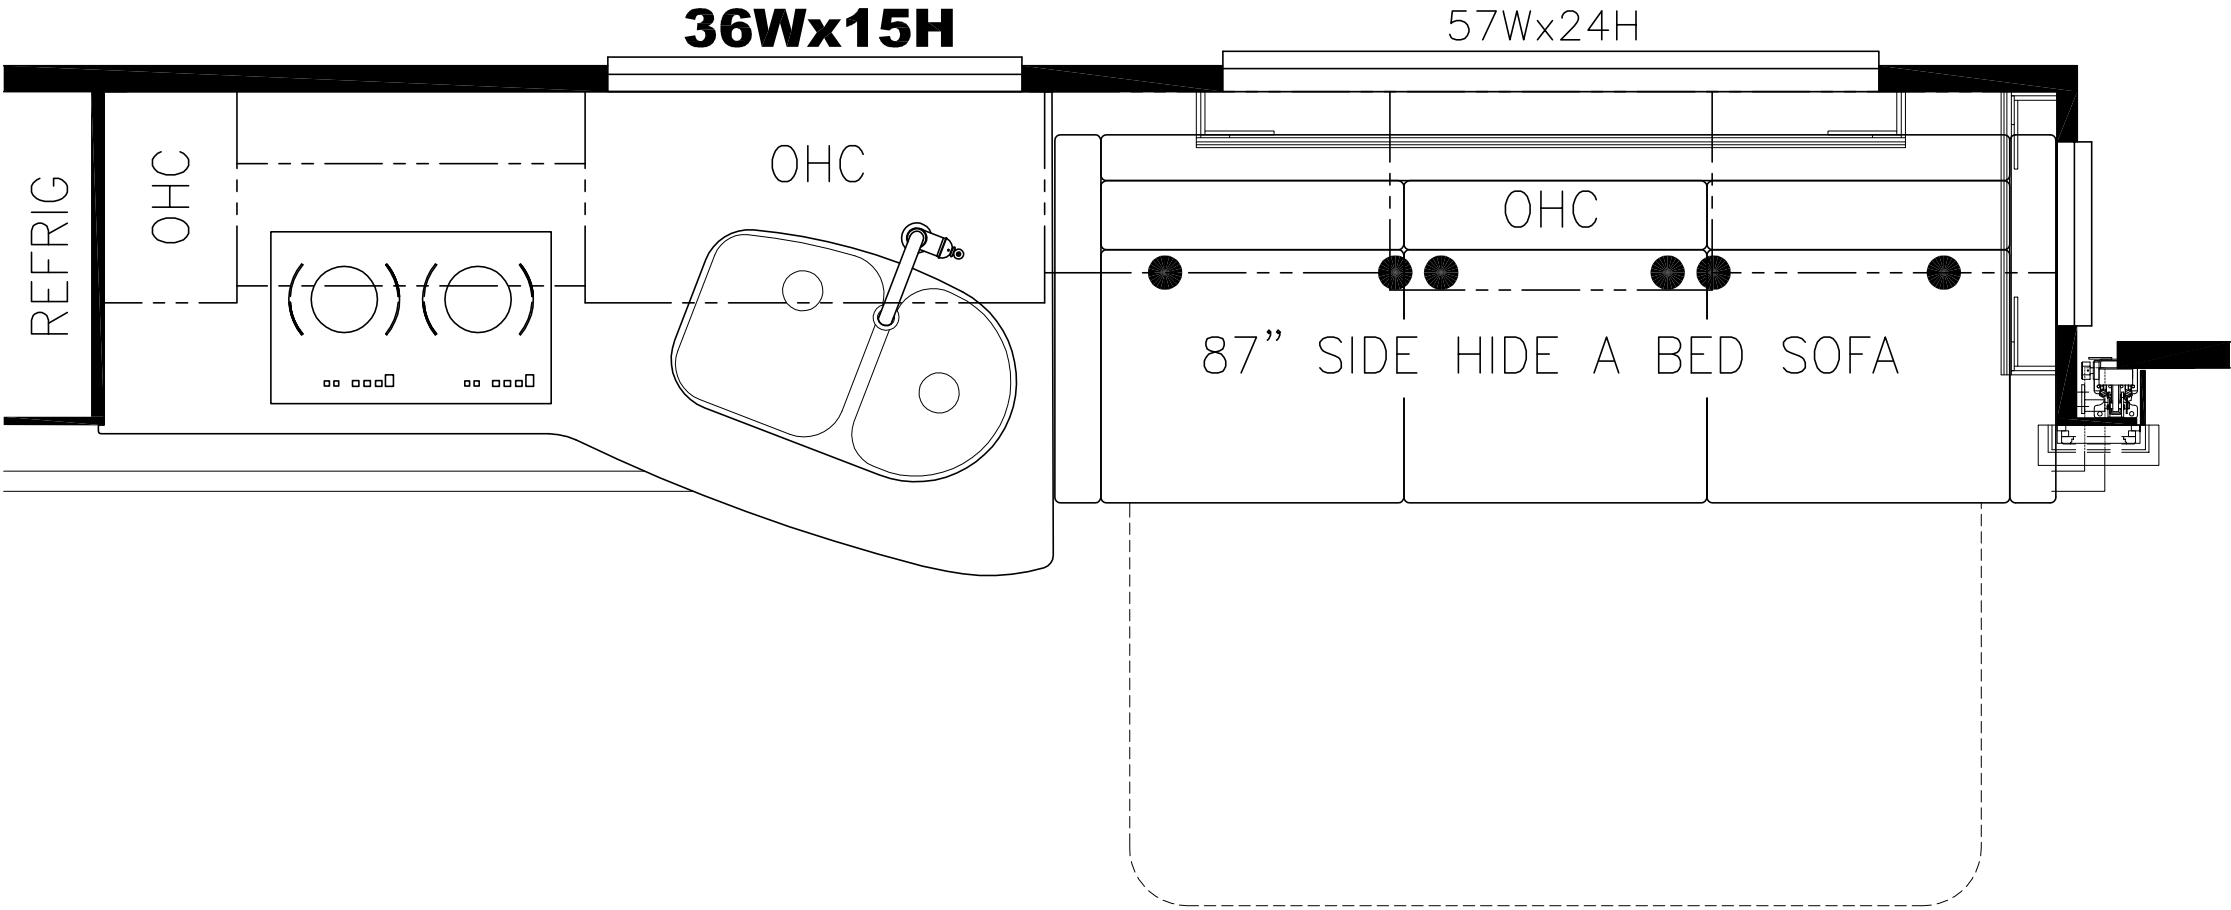

UNIT: # 904483
DEALER: Holland Motor Homes
SPECIAL: # 342

NEWMAR CORP P.O. Box 30, Nappanee, IN. 46550 Title block--1TB	Model:	(J611)	Sheet	Drawn by:	Checked by:	Revision:	By:
		MA DP 4533	1 OF 1	Z. R.	A. M.		Date:
	Title:	FLOOR PLAN	I.D. # 2017\	Date:	Date:	Revision:	By:
			SPECIALS\MOT\	5/6/16	6/3/16		Date:
			342FP				

PLEASE ACKNOWLEDGE AND DATE THE FOLLOWING ORDER/PRINT FOR APPROVAL TO BUILD, AND FAX TO NEWMAR (AT 574-773-2895) AS SOON AS POSSIBLE
DATE: _____
SIGN: _____

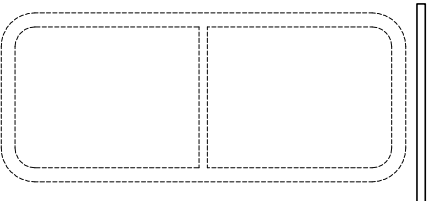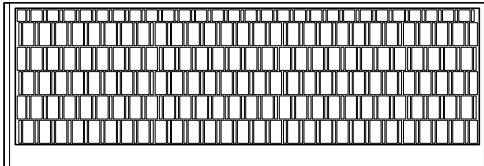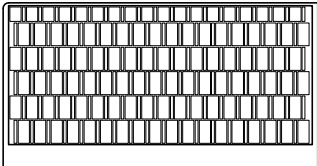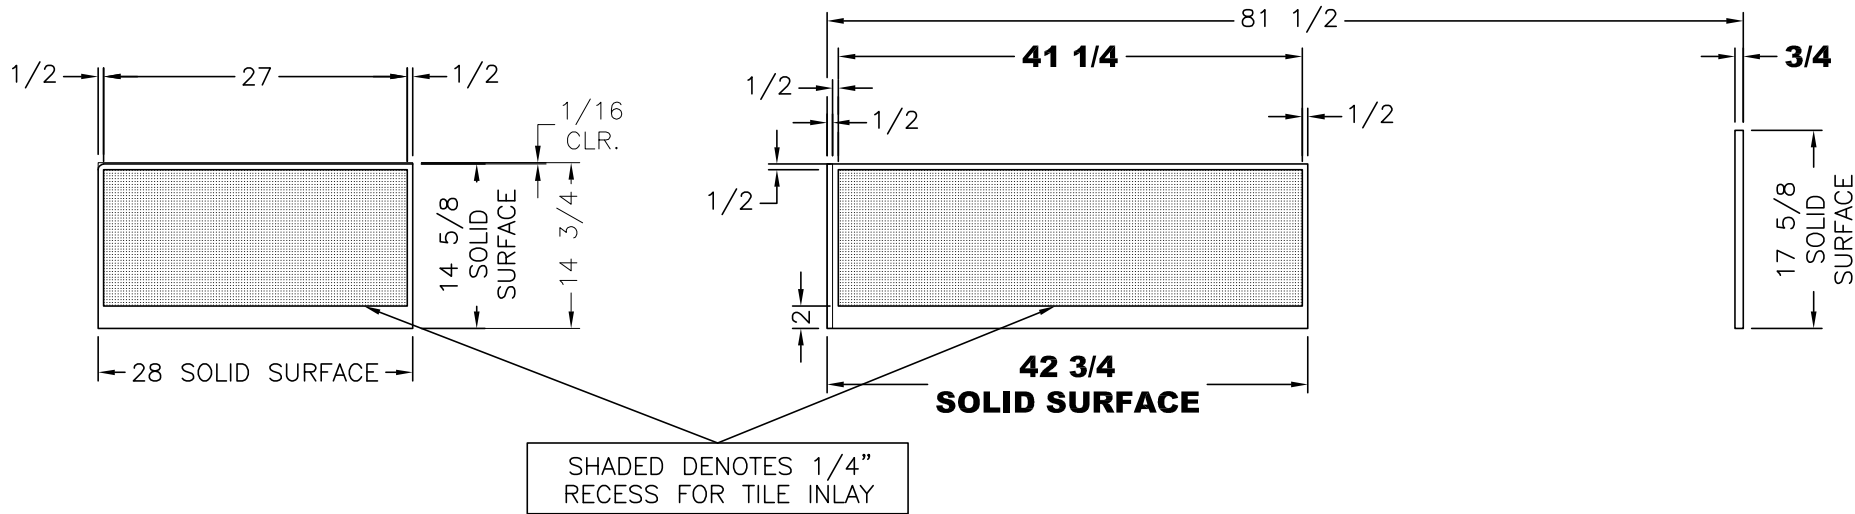

UNIT: # 904483
DEALER: Holland Motor Homes
SPECIAL: # 342

BACK SPLASH

<div>NEWMAR CORP</div> <div>P.O. Box 30,</div> <div>Nappanee, IN. 46550</div> <div>UNITS: INCHES</div> <div>TITLE BLOCK--75TB</div>	Model:	Sheet	Drawn by:	Checked by:	Revision:	By:
	MA DP 4533	1 OF 1	Z. R.	A. M.		Date:
	Title:	I.D. # 2017\	Date:	Date:	Revision:	By:
	81 3/4 KITCHEN CABINETS	SPECIALS\MOT\342KT	5/6/16	6/3/16		Date: