


2019 KG DB BACKSPLASH TILE

PLEASE ACKNOWLEDGE AND DATE THE FOLLOWING ORDER/PRINT FOR APPROVAL TO BUILD, AND FAX TO NEWMAR (AT 574-773-2895) AS SOON AS POSSIBLE  
DATE: \_\_\_\_\_  
SIGN: \_\_\_\_\_

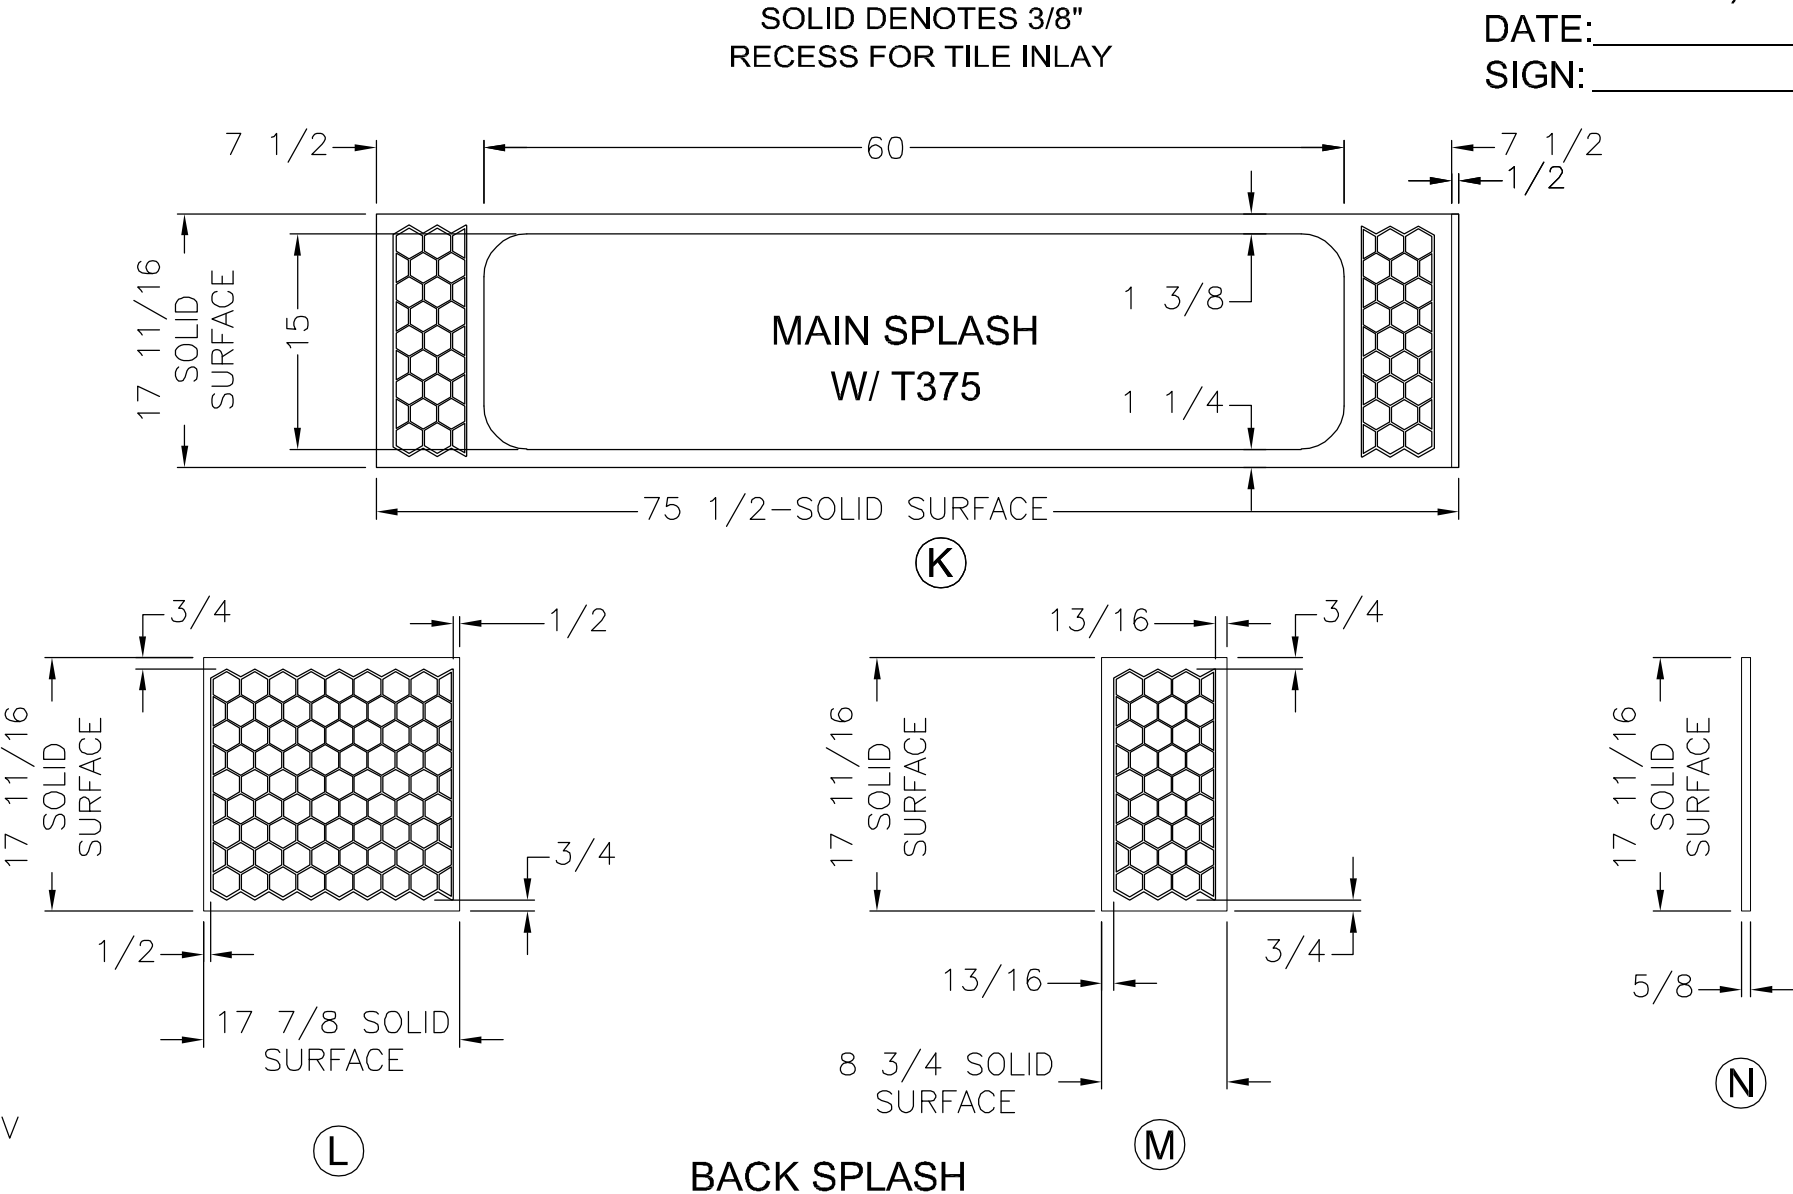


UNIT: # 904716  
DEALER: Guaranty RV  
SPECIAL: # 607

|   |                    |        |               |           |             |           |       |
|---|--------------------|--------|---------------|-----------|-------------|-----------|-------|
| <div>NEWMAR CORP</div> <div>P.O. Box 30,</div> <div>Nappanee, IN. 46550</div> <div>UNITS: INCHES</div> <div>TITLE BLOCK: 75TB</div> | Model:             | (T375) | Sheet         | Drawn by: | Checked by: | Revision: | By:   |
|   | MA DP 4018         |        | 1 OF 1        | R. N.     | Z. R.       |           | Date: |
|   | Title:             |        | I.D. # 2019\  | Date:     | Date:       | Revision: | By:   |
|   | KITCHEN BACKSPLASH |        | SPECIALS\MOT\ | 5/11/18   | 5/14/18     |           | Date: |
|   |                    |        | 607KT         |           |             |           |       |

# 2019 KG DB KITCHEN BACKSPLASH TILE


PLEASE ACKNOWLEDGE AND DATE THE  
FOLLOWING ORDER/PRINT FOR APPROVAL  
TO BUILD, AND FAX TO NEWMAR (AT  
574-773-2895) AS SOON AS POSSIBLE  
DATE: \_\_\_\_\_  
SIGN: \_\_\_\_\_

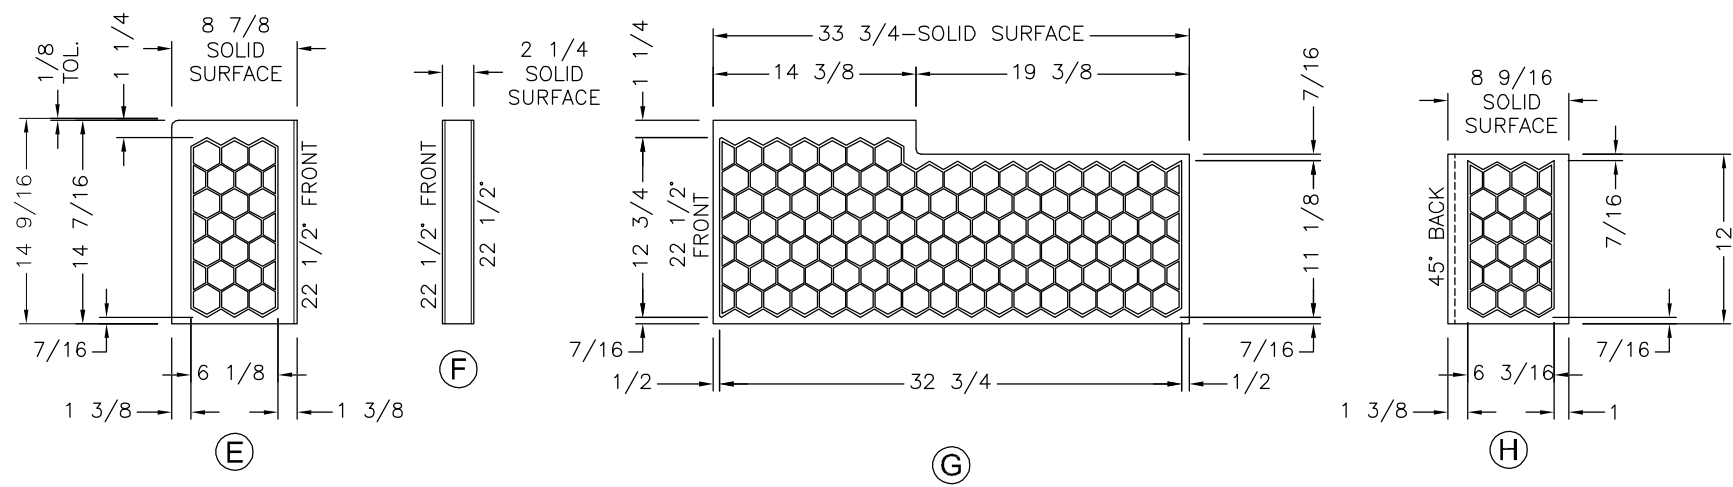

SOLID DENOTES 3/8"  
RECESS FOR TILE INLAY

UNIT: # 904716  
DEALER: Guaranty RV  
SPECIAL: # 607

|   |                       |                    |           |             |           |       |
|---|-----------------------|--------------------|-----------|-------------|-----------|-------|
| <div>NEWMAR CORP</div> <div>P.O. Box 30,</div> <div>Nappanee, IN. 46550</div> <div>UNITS: INCHES</div> <div>TITLE BLOCK: 1TB</div> | Model:                | Sheet              | Drawn by: | Checked by: | Revision: | By:   |
|   | MA DP 4018            | 1 OF 1             | R. N.     | Z. R.       |           | Date: |
|   | Title: STOOL ROOM LAV | I.D. # 2019\       | Date:     | Date:       | Revision: | By:   |
|   | BASE & TOP            | SPECIALS\MOT\607LV | 5/11/18   | 5/14/18     |           | Date: |

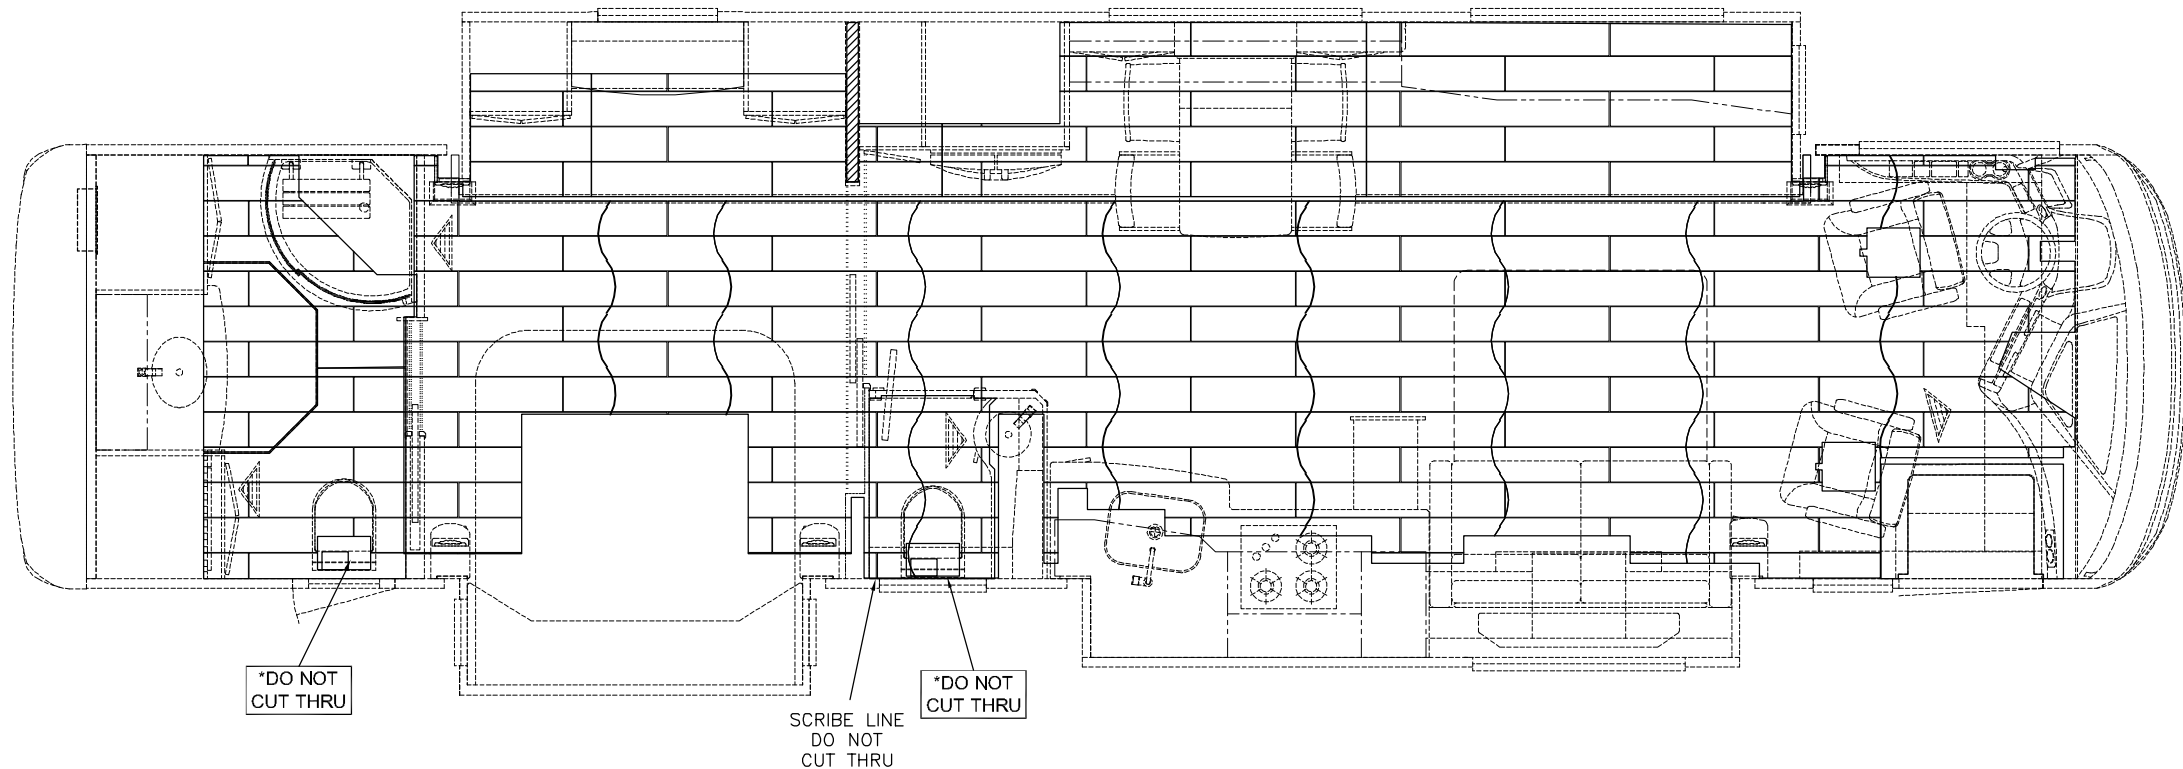

## 2019 KG DB TILE 7 3/4 x 47

UNIT: # 904716  
DEALER: Guaranty RV  
SPECIAL: # 607

PLEASE ACKNOWLEDGE AND DATE THE  
FOLLOWING ORDER/PRINT FOR APPROVAL  
TO BUILD, AND FAX TO NEWMAR (AT  
574-773-2895) AS SOON AS POSSIBLE  
DATE: \_\_\_\_\_  
SIGN: \_\_\_\_\_

|                                                                   |            |            |               |           |             |           |       |
|-------------------------------------------------------------------|------------|------------|---------------|-----------|-------------|-----------|-------|
| <b>NEWMAR CORP</b><br><i>P.O. Box 30,<br/>Nappanee, IN. 46550</i> | Model:     | (K135)     | Sheet         | Drawn by: | Checked by: | Revision: | By:   |
|                                                                   |            | MA DP 4018 | 1 OF 1        | R. N.     | Z. R.       |           | Date: |
|                                                                   | Title:     |            | I.D. # 2019\  | Date:     | Date:       | Revision: | By:   |
|                                                                   | FLOOR PLAN |            | SPECIALS\MOT\ | 5/11/18   | 5/14/18     |           | Date: |
|                                                                   |            |            | 607TILE       |           |             |           |       |