


PLEASE ACKNOWLEDGE AND DATE THE FOLLOWING ORDER/PRINT FOR APPROVAL TO BUILD, AND FAX TO NEWMAR (AT 574-773-2895) AS SOON AS POSSIBLE
DATE: _____
SIGN: _____

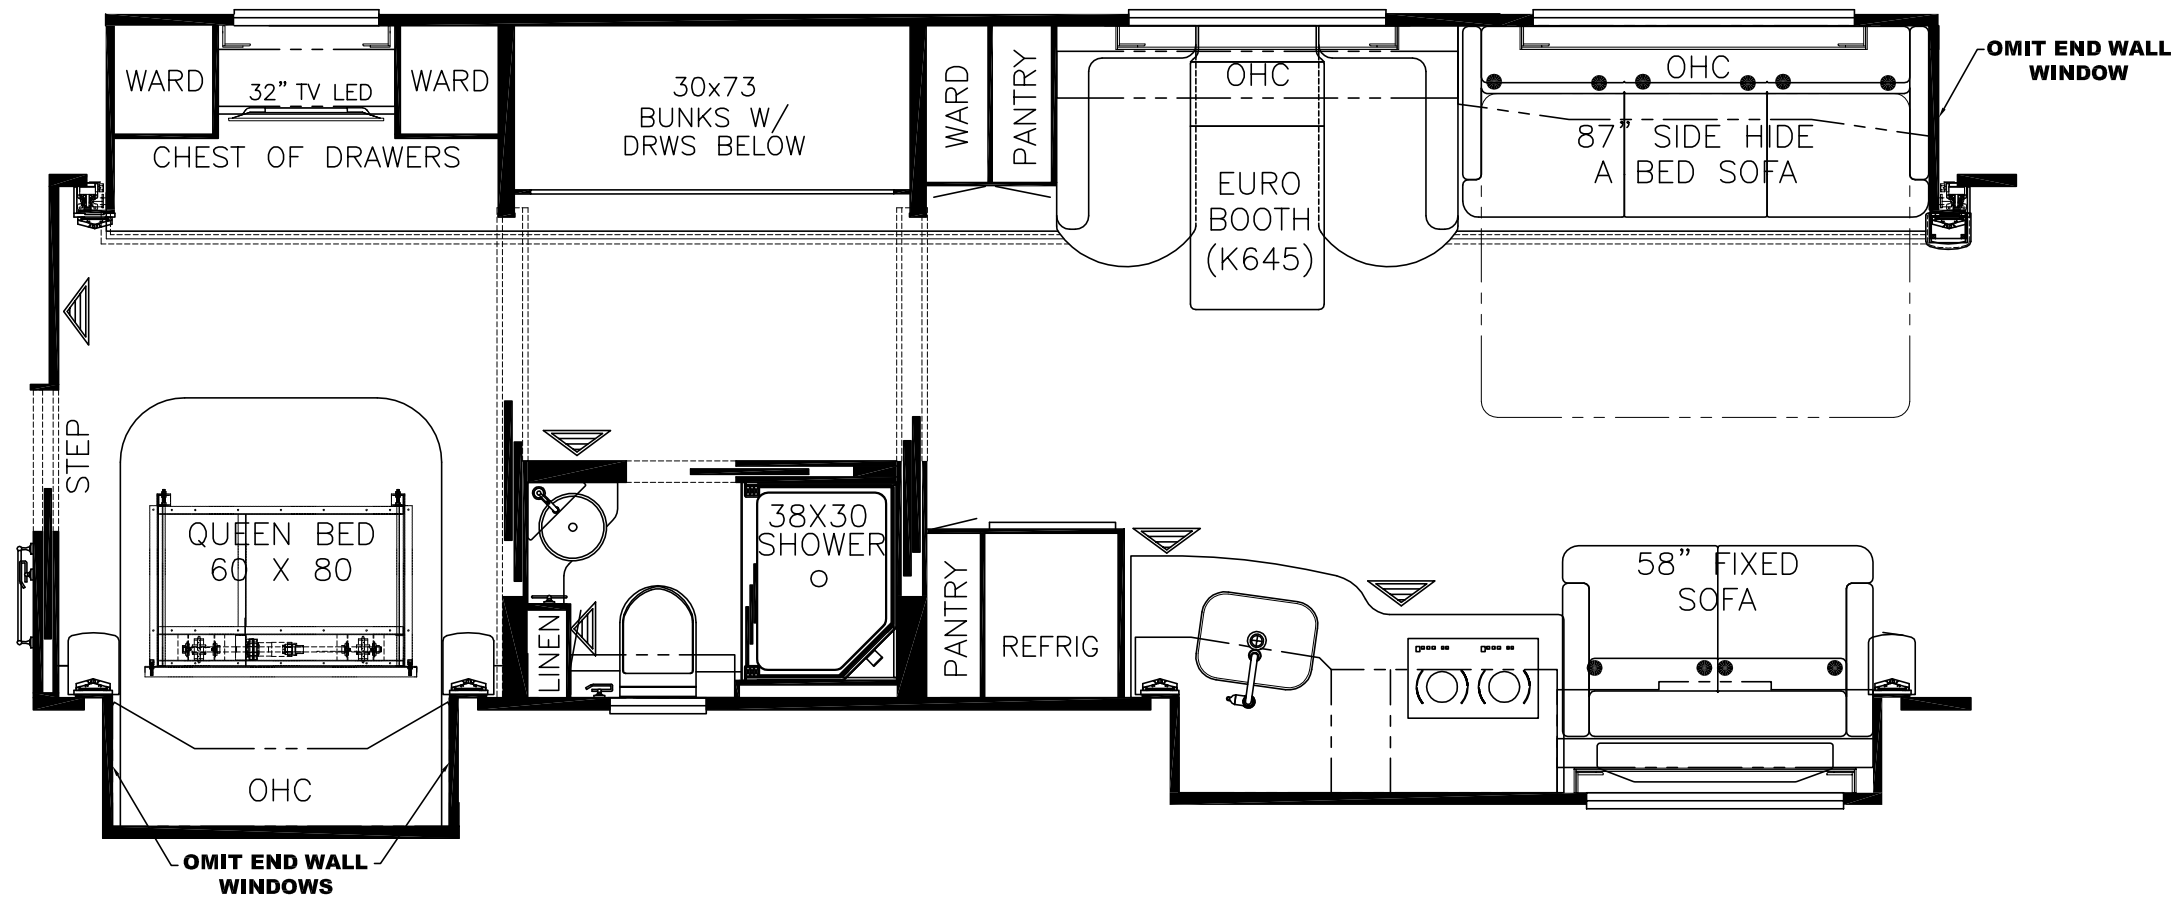

UNIT: # 606634
DEALER: Buddy Gregg Motor Homes
SPECIAL: # 1702

NEWMAR CORP P.O. Box 30, Nappanee, IN. 46550 Title block--1TB	Model:	(K645)(J620)	Sheet	1 OF 1	Drawn by:	Z. R.	Checked by:	A. M.	Revision:	By:
		DS DP 4310								Date:
	Title:	FLOOR PLAN	I.D. # 2017\	SPECIALS\MOT\	Date:	2/8/17	Date:	2/10/17	Revision:	By:
			1702FP							Date: