
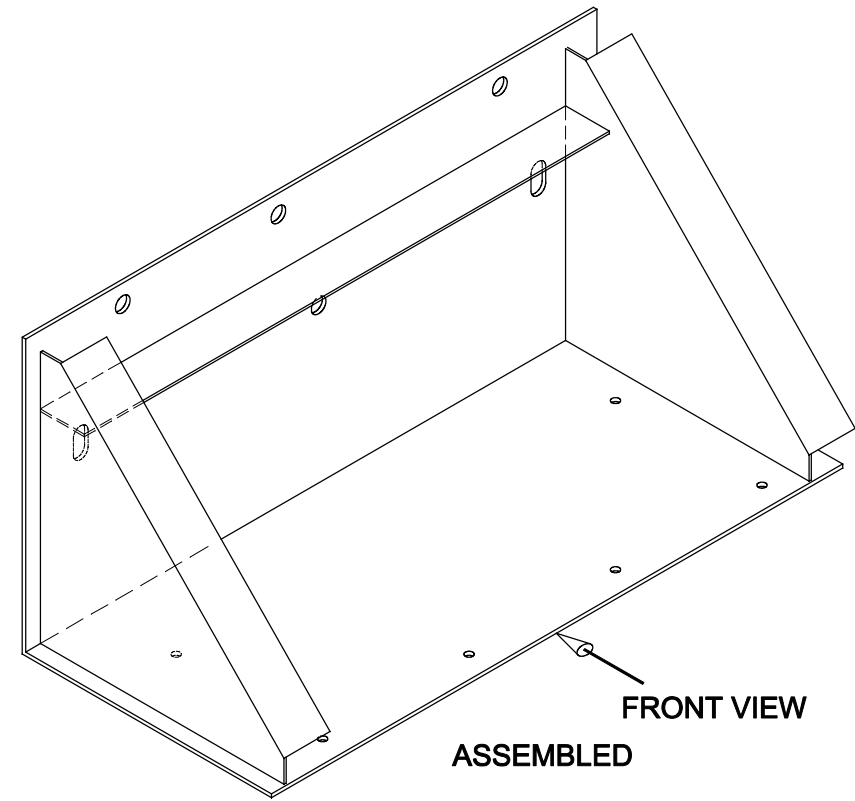
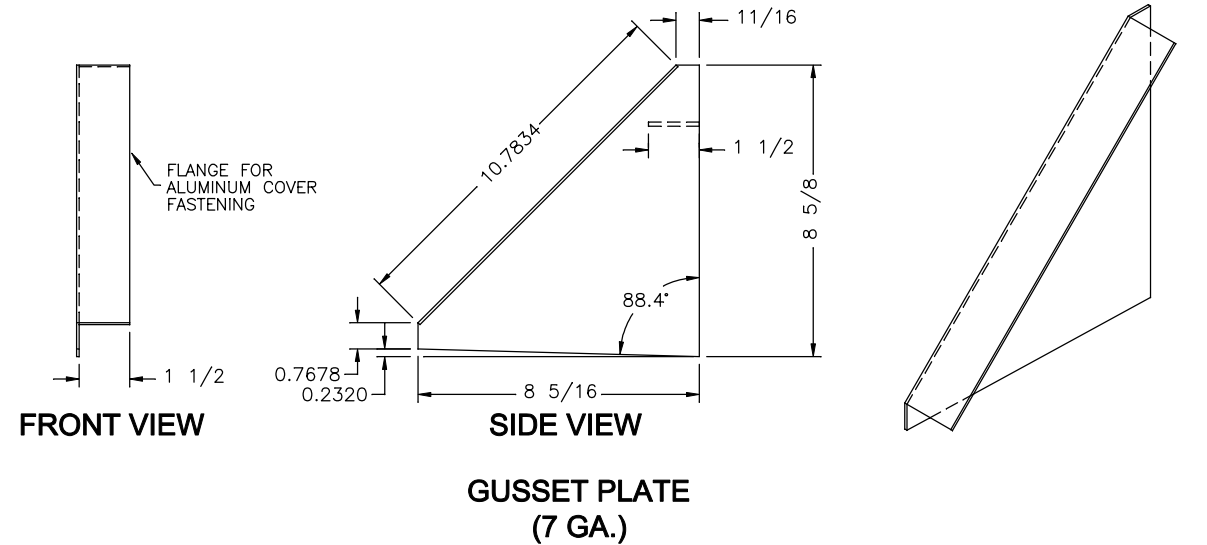
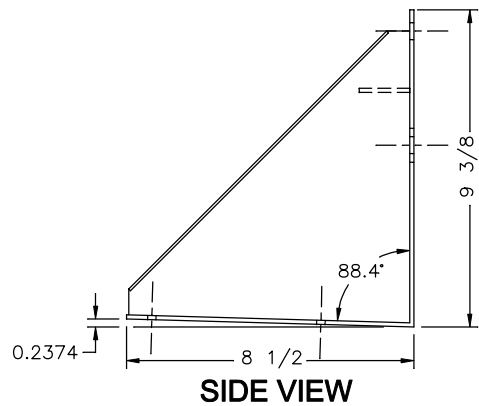
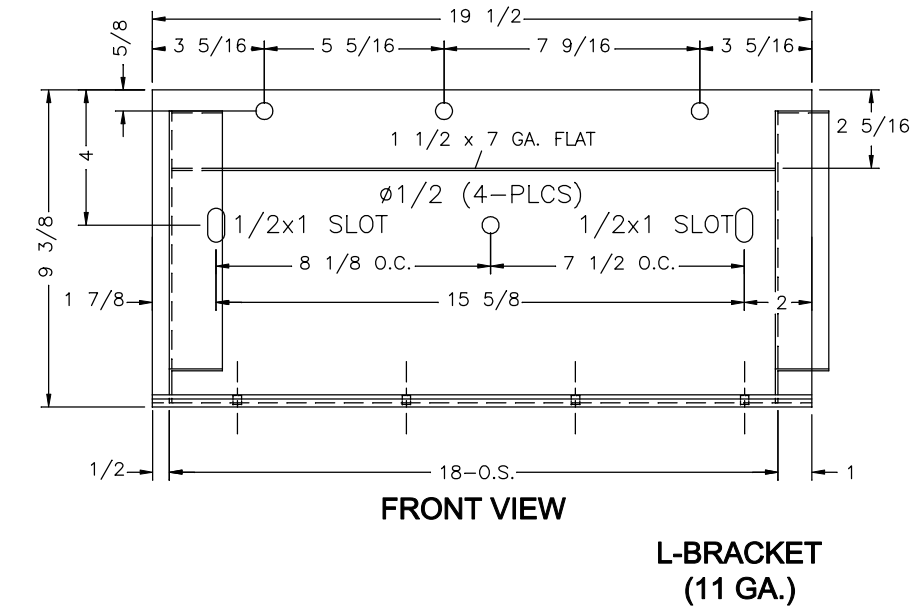


ITEM #	QTY	NEWMAR #	DESCRIPTION
1	—	122926	5052 H-32, .1875" ALUM. BLACK P.C.
2	1	75399	COVER MOUNTING BRKT FIBERGLASS STEEL, BLACK P.C.

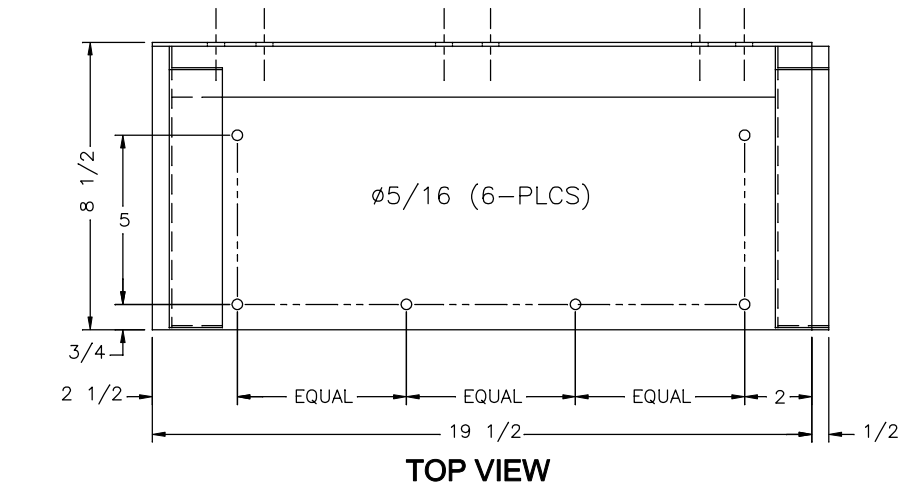

NEWMAR CORP P.O. Box 30, Nappanee, IN. 46550 UNITS: INCHES TITLE BLOCK: 75TB	Model: SEE INDEX	Sheet 1 OF 2	Drawn by: B. G.	Checked by: D. K.	Revision: SHIFTED RIGHT GUSSET 1/2" TO RIGHT & ADJUSTED SLOTS PER ENGINEERING	By: B. G.
	Title: AWNING MOUNTING BRACKET & COVERS	I.D. # 2014\ HE\ROOF\PARTS\ AWNING_BR	Date: 2/21/13	Date: 2/21/13	MARK-UP (PCR #161370)	Date: 5/15/15
					Revision: REPLACED (2) 1/2" DIA. MTG HOLES WITH 1/2"x1" SLOTS (PCR #155506)	By: B. G.
						Date: 3/11/15