


ITEM #	QTY	NEWMAR #	DESCRIPTION
1	1	132262	REAR ENGINE DOOR FIBERGLASS
2	2	135726	ENGINE DOOR TOP BRACKET

INSTALLED BY VENDOR

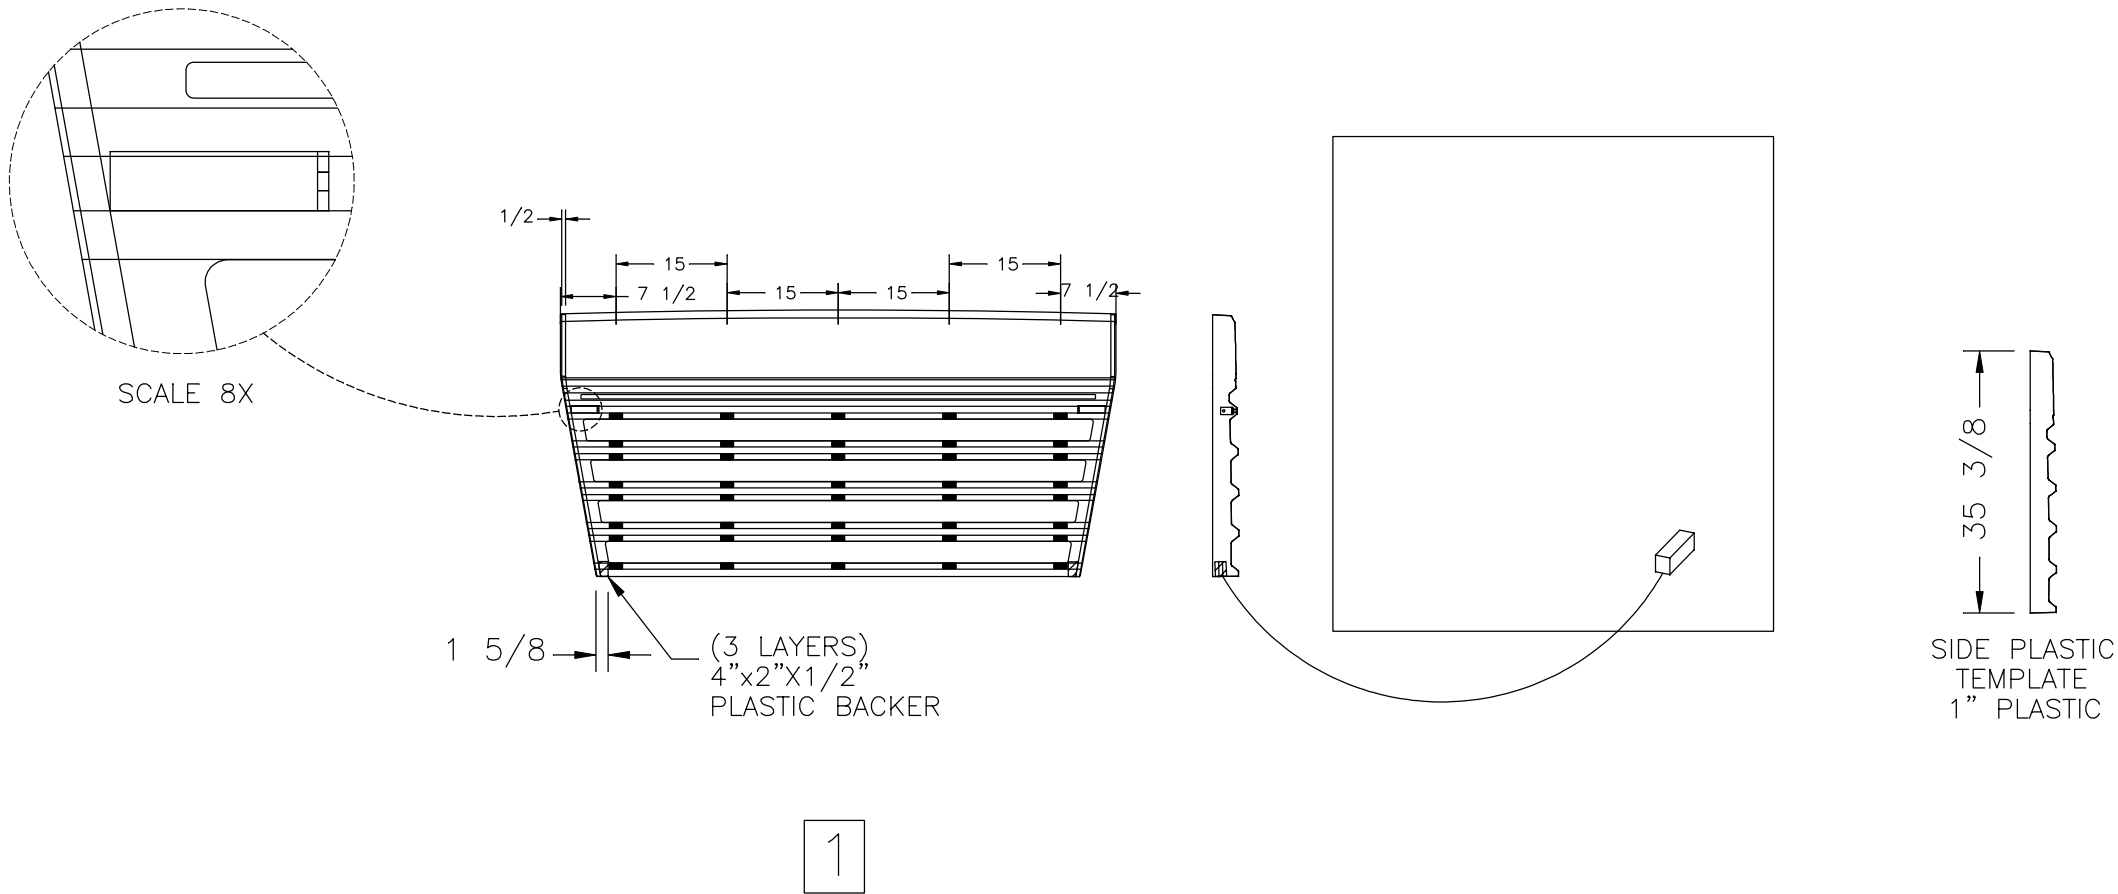

1

NOTES:
1.) VIEWS ARE FROM INSIDE/FIBERGLASS SIDE OF PART

NEWMAR CORP P.O. Box 30, Nappanee, IN. 46550 UNITS: INCHES TITLE BLOCK: 3125TB	Model:	Sheet	Drawn by:	Checked by:	Revision: UPDATED PRINT PER ENGINEERING MARK-UP (PCR #171019)	By: B. G.
	KG DB	5 OF 6	B. G.	M. W.		Date: 7/12/16
	Title:	I.D. # 2017\	Date:	Date:	Revision: UPDATED PRINT (PCR #170535)	By: B. G.
	CAP BACKER & TRIM	HE\PROFILE\KG\ CAP_BCKR	10/8/15	11/24/15		Date: 4/7/16