
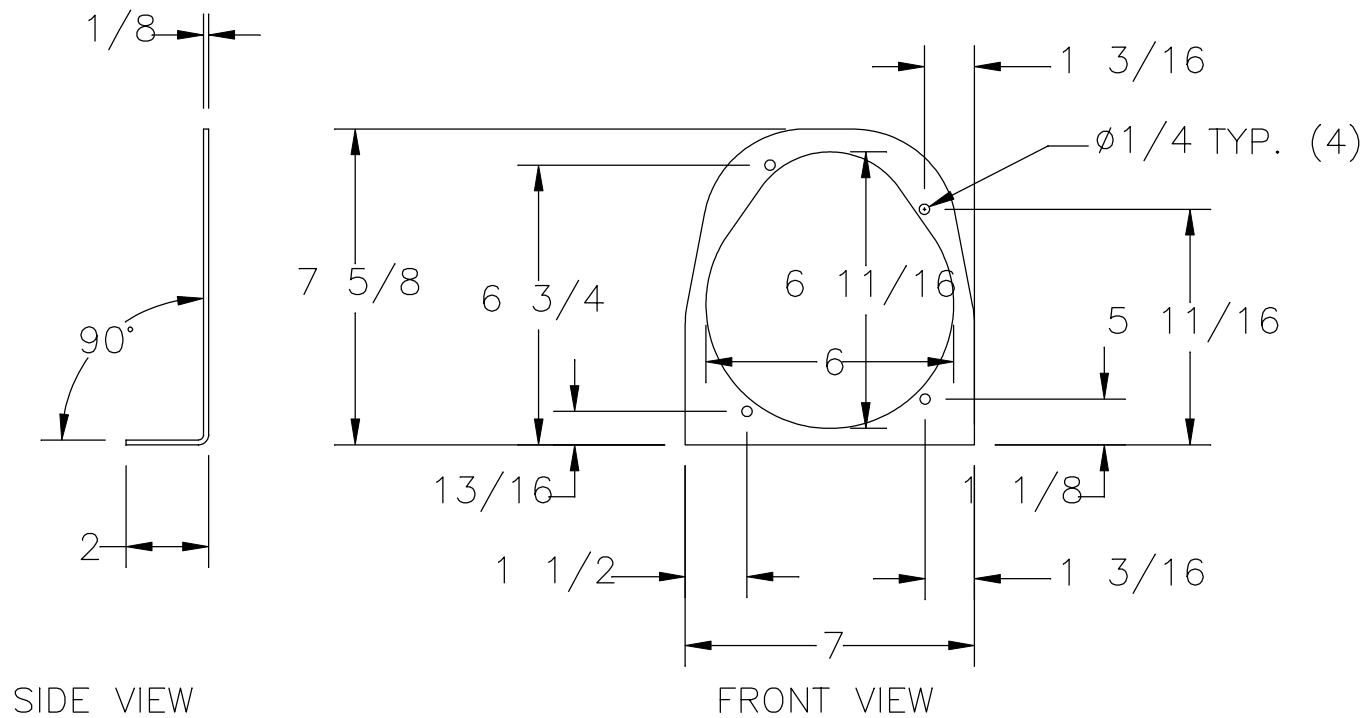


ITEM #	QTY	NEWMAR #	DESCRIPTION
1	1	137660	11 GA STEEL, BLACK POWDER COAT

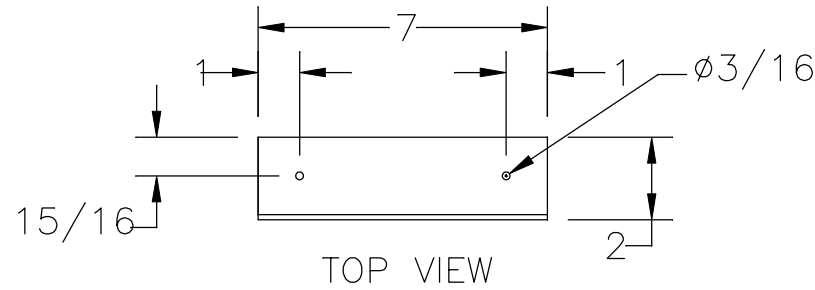

NEWMAR CORP P.O. Box 30, Nappanee, IN. 46550 UNITS: INCHES TITLE BLOCK: 1-2FULTB	Model:	Sheet	Drawn by:	Checked by:	Revision: MOVED HOLES UP 1/4" PRE MARK-UP	By: B. B.
	(SEE INDEX)	1 OF 1	B. B.	J. S.		Date: 1/23/17
	Title:	I.D. # 2018\DP\FRAME\PARTS\TURBO_BRACKET_M	Date:	Date:	Revision:	By:
	DIRECT MOUNT TURBO BRKT.		12/27/16	12/29/16		Date: