


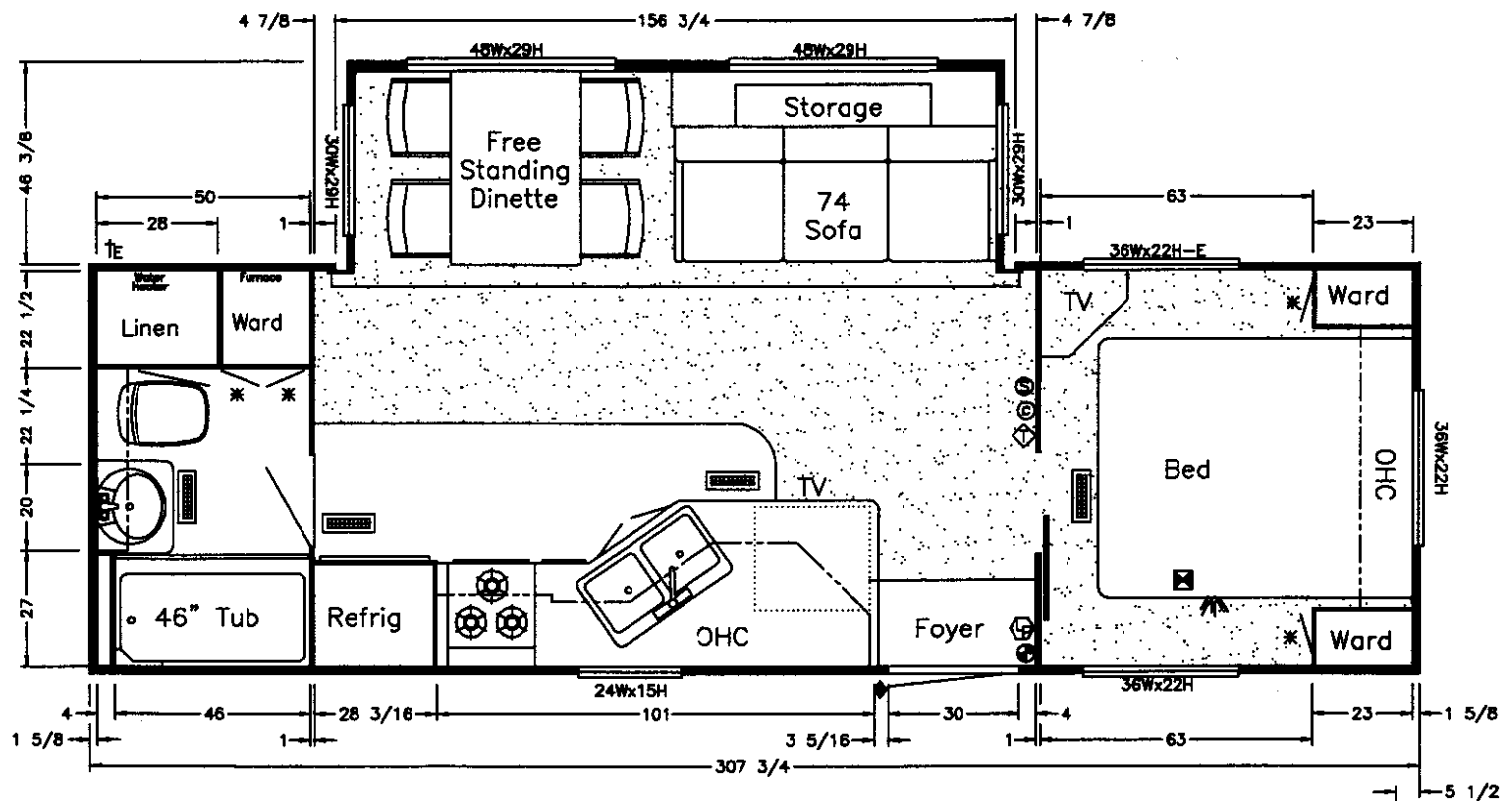


Overall length: 29' 9"
 Overall width: 95"
 Interior width: 91 3/4 (wood)
 Square footage: 252 sq. ft.
 Awning Size: 21 Ft.

⊙ = "0" Point of frame

NOTE
 ALL WALLS, PARTITIONS, & CEILING HAVE
 CLASS "C" (200) FLAME SPREAD RATING
 ALL INTERIOR PASSAGE DOORS ARE NON-LOCKING

SYMBOLS
 ● - WARM AIR REGISTER
 ⊞ - ELECTRICAL PANEL
 ⊞ - WATER INLET
 ⊞ - GAS INLET
 ⊞ - ELECTRICAL INLET
 ⊞ - EGRESS
 ⊞ - CONVERTER
 ⊞ - THERMOSTAT
 ⊞ - LP DETECTOR
 ⊞ - CITY WATER
 ⊞ - SEWAGE DRAIN
 ⊞ - SMOKE DETECTOR
 ⊞ - FIRE EXTINGUISHER (5 BC MIN)
 ⊞ - INSIGNIAS (STATE & RVIA)
 ⊞ - C.O. DETECTOR
 ⊞ - MIRROR WARDROBE

NEWMAR CORP P.O. Box 30, Nappanee, IN. 46550 Title block--375TB	'97 Model: American Star 29' RBFB-TT	Sheet 1 of 6	Drawn by: Todd Stahly	Checked by: WJM	Revision: Added corner TV in bedroom (97860)	By: Todd
	Title: Floor Plan	I.D. # P/7T29RBF	Date: 4/19/96	Date: 9/12/96	Revision: Changed the dimension for the rear ODS wardrobe (97793)	By: Todd

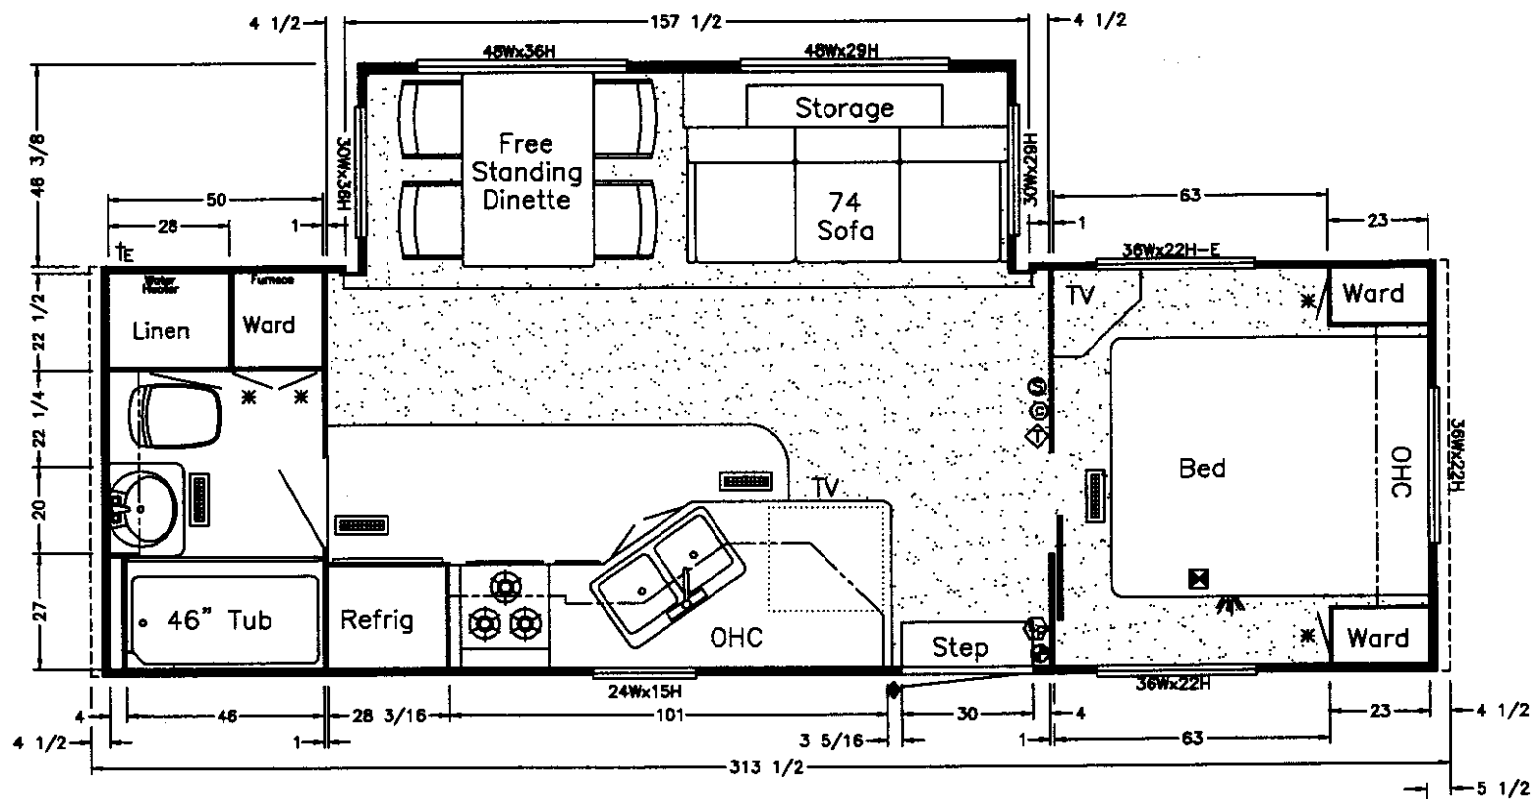


Overall length: 30' 4"
 Overall width: 95"
 Interior width: 91 3/4 (wood) 90 1/2 (alum)
 Square footage: 256 sq. ft.
 Awning Size: 21 Ft.

⊙ = "0" Point of frame

NOTE
 ALL WALLS, PARTITIONS, & CEILING HAVE
 CLASS "C" (200) FLAME SPREAD RATING
 ALL INTERIOR PASSAGE DOORS ARE NON-LOCKING

- SYMBOLS
- - WARM AIR REGISTER
 - ⬅ - ELECTRICAL PANEL
 - ⌊ - WATER INLET
 - ⌊ - GAS INLET
 - ⌊ - ELECTRICAL INLET
 - ⌊ - EGRESS
 - ⌊ - CONVERTER
 - ⌊ - THERMOSTAT
 - ⊙ - LP DETECTOR
 - ⌊ - CITY WATER
 - ⌊ - SEWAGE DRAIN
 - ⊙ - SMOKE DETECTOR
 - ⊙ - FIRE EXTINGUISHER (5 BC MIN)
 - ⊙ - INSIGNIAS (STATE & RVIA)
 - ⊙ - C.O. DETECTOR
 - * - MIRROR WARDROBE

NEWMAR CORP P.O. Box 30, Nappanee, IN. 46550 Title block--375TB	'97 Model:	Sheet	Drawn by:	Checked by:	Revision: Added corner TV in bedroom (97860)	By: Todd
	Kountry Star 29' RBFB-TT	2 of 6	Todd Stahly	WJM		Date: 9/20/96
	Title:	I.D. #	Date:	Date:	Revision: Changed the dimension for the rear ODS wardrobe (97793)	By: Todd
	Floor Plan	P/7T29RBFB	4/19/96	9/20/96		Date: 9/12/96

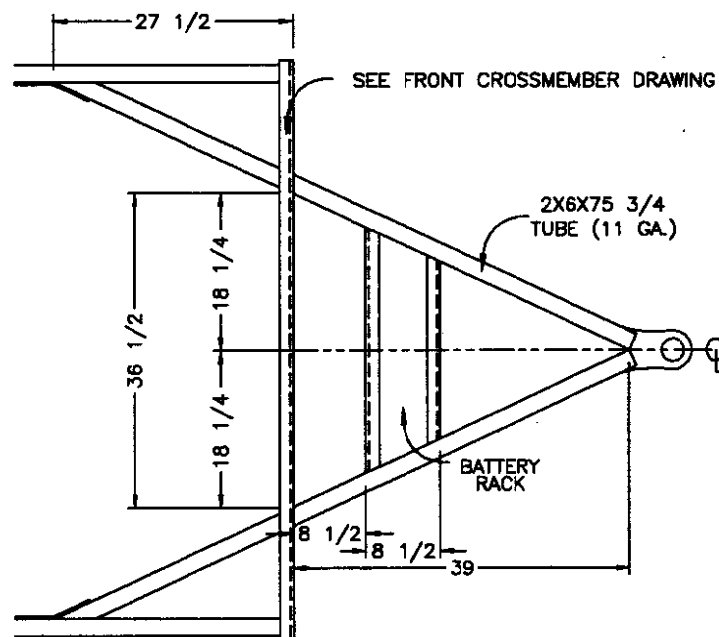

NEWMAR CORP
P.O. Box 30,
Nappanee, IN. 46550

'97 Model:
All 12" Travel Trailer

Title:
"A" Frame detail

Sheet
1 of 1

I.D. #
f/12/TTAFRAME

Drawn by:
Todd Stahly

Date:
2/23/96

Checked by:
B

Date:
8-26

Revision: Moved battery rack back 2 1/2" (Stan)

Revision:

By: Todd


Date: 3/28/96

By:

Date:


Title block--75TB

11 GAUGE STEEL
6 1/4X2 1/4 HOLES ARE UP 3/8"

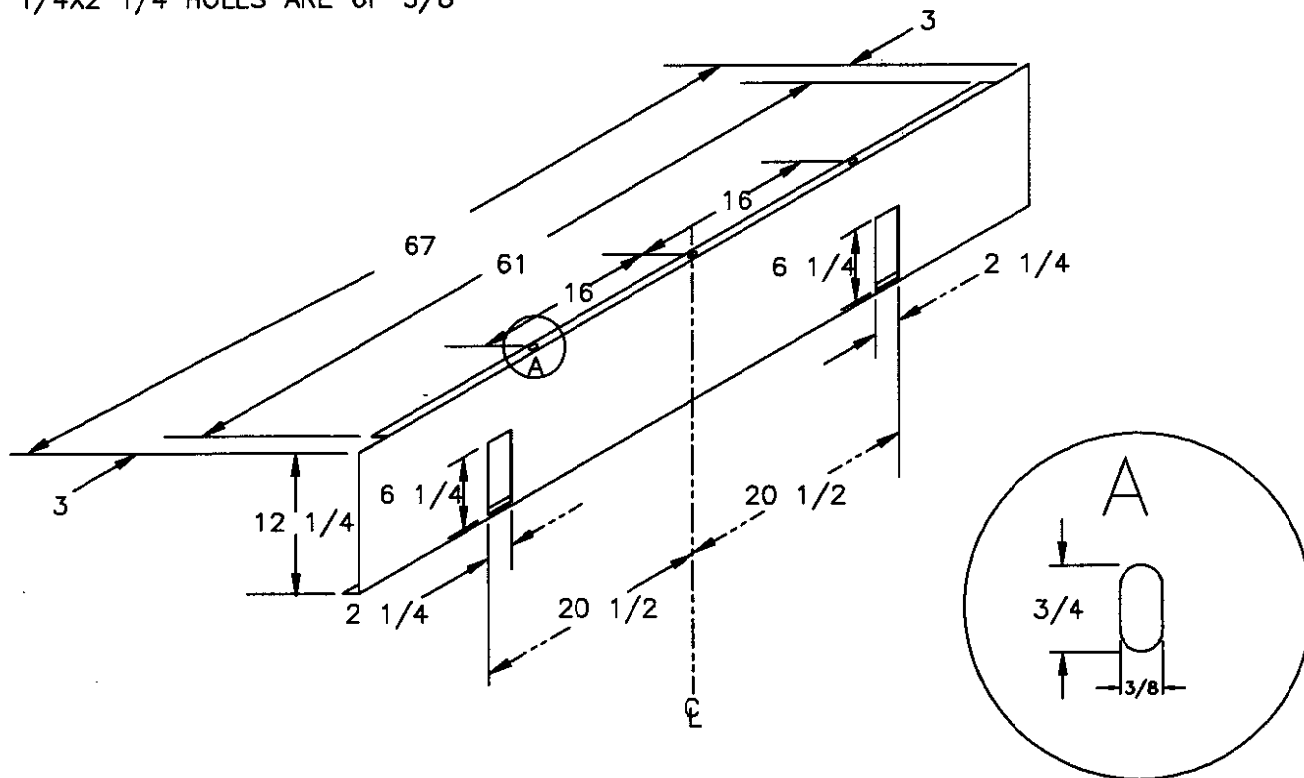


NEWMAR CORP P.O. Box 30, Nappanee, IN. 46550 Title block--1TB	'97 Model:	Sheet	Drawn by:	Checked by:	Revision:	By: Todd
	All 12" Travel Trailers	1 of 1	Todd Stahly	<i>[Signature]</i>	Removed center hole	Date: 3/7/96
	Title:	I.D. #	Date:	Date:	Revision:	By:
	Front X-member detail	F/12/7TFRXMEM	2/23/96	8-26		Date:

PART# CM-12X63-2H

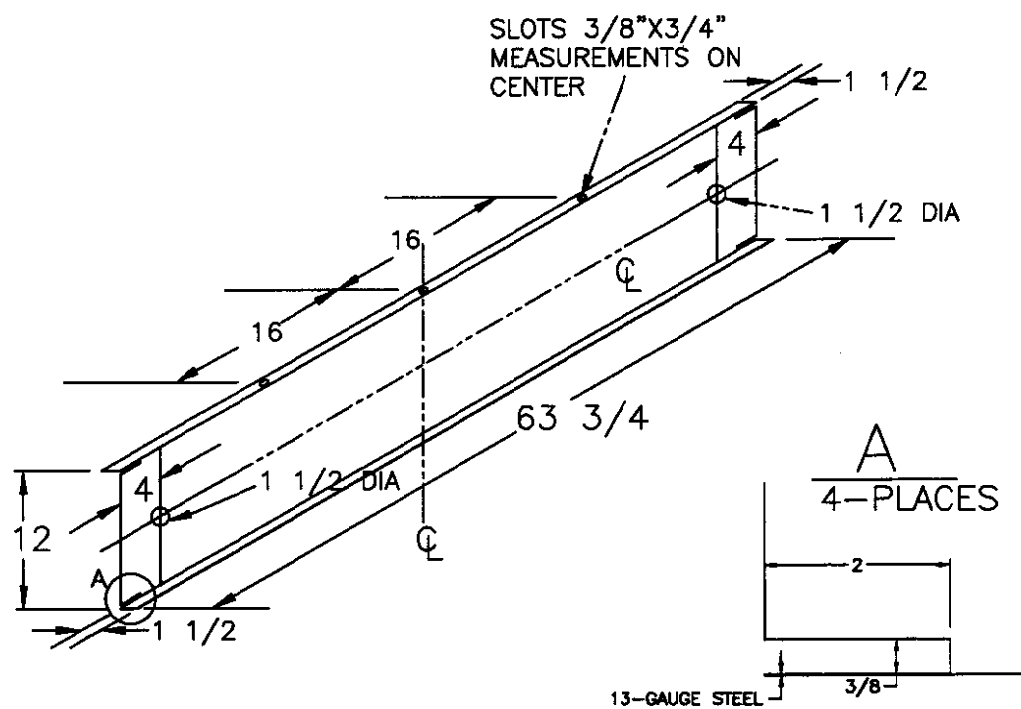


NEWMAR CORP P.O. Box 30, Nappanee, IN. 46550	'97 Model:	Sheet	Drawn by:	Checked by:	Revision:	By:
	All 12" Travel Trailers	1 of 1	Todd Stahly	<i>TS</i>		Date:
Title block--1TB	Title:	I.D. #	Date:	Date:	Revision:	By:
	X-member detail	F/12??TXMEM	2/26/96	8-26		Date:

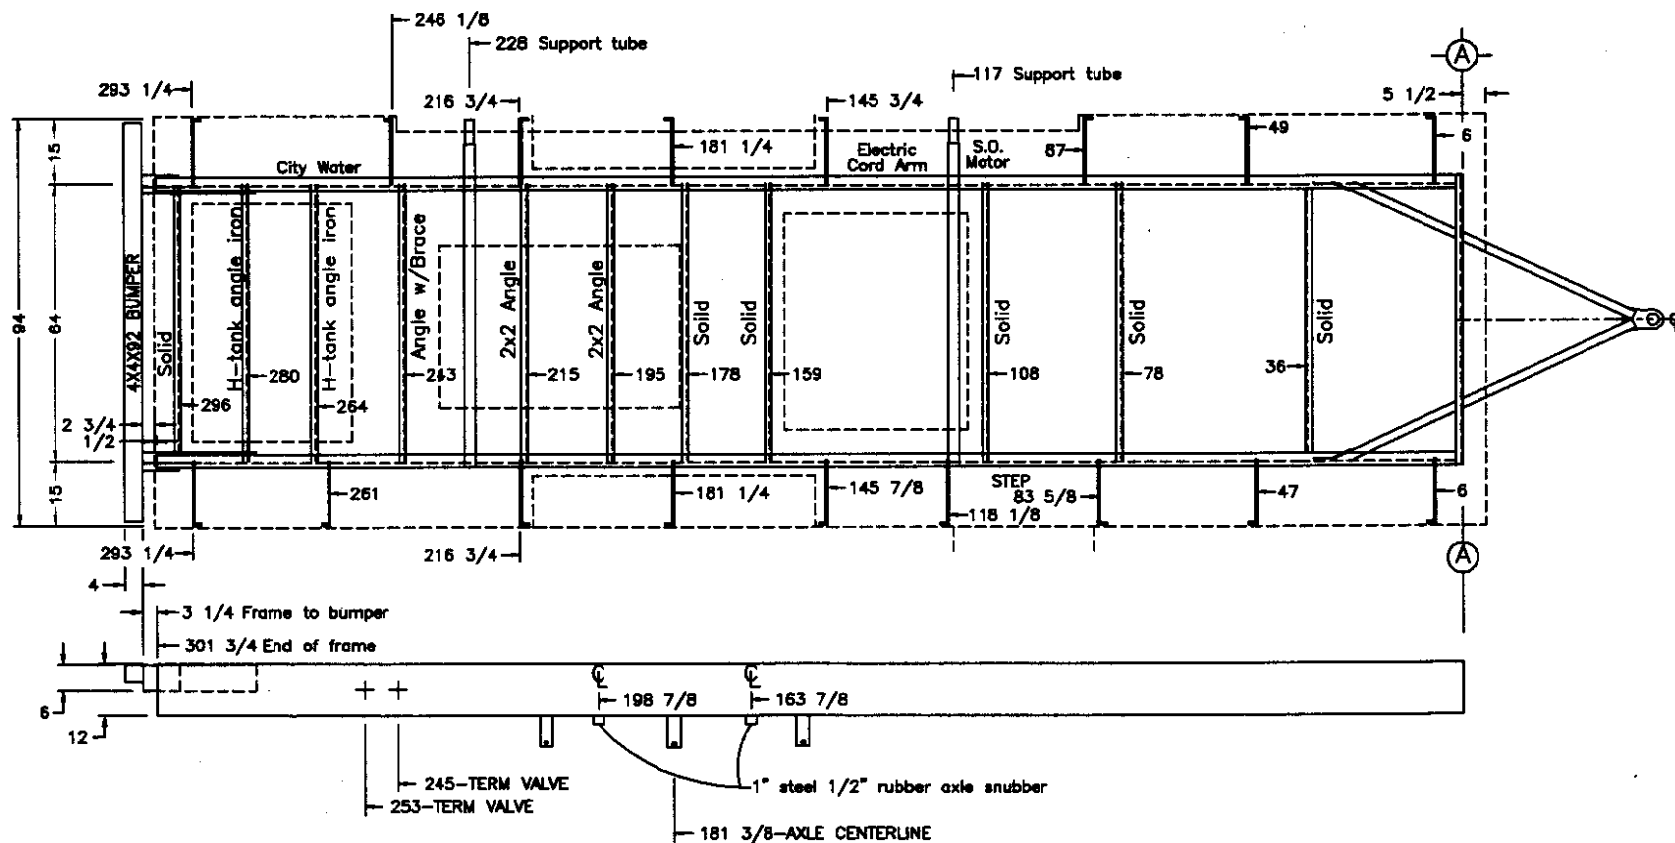


NOTES:
 USE 5" BOOT TYPE HANGERS
 ALL DIMENSIONS ARE FROM POINT "A" UNLESS SPECIFIED OTHERWISE

NEWMAR CORP P.O. Box 30, Napanee, IN. 46560 Title block--375TB	'97 Model:	Sheet	Drawn by:	Checked by:	Revision: Moved several OR and X-mem (97870)	By: Todd
	American Star: 29' RBFB-TT	1 of 4	Todd Stahly	WJN		Date: 9/23/96
	Title:	I.D. #	Date:	Date:	Revision: Changed the distance from frame to floor and revised the dimensions at the rear of the frame (97794)	By: Todd
	Frame Detail	ft/stt12/7t29rbfb	8/20/96	4-23		Date: 9/11/96

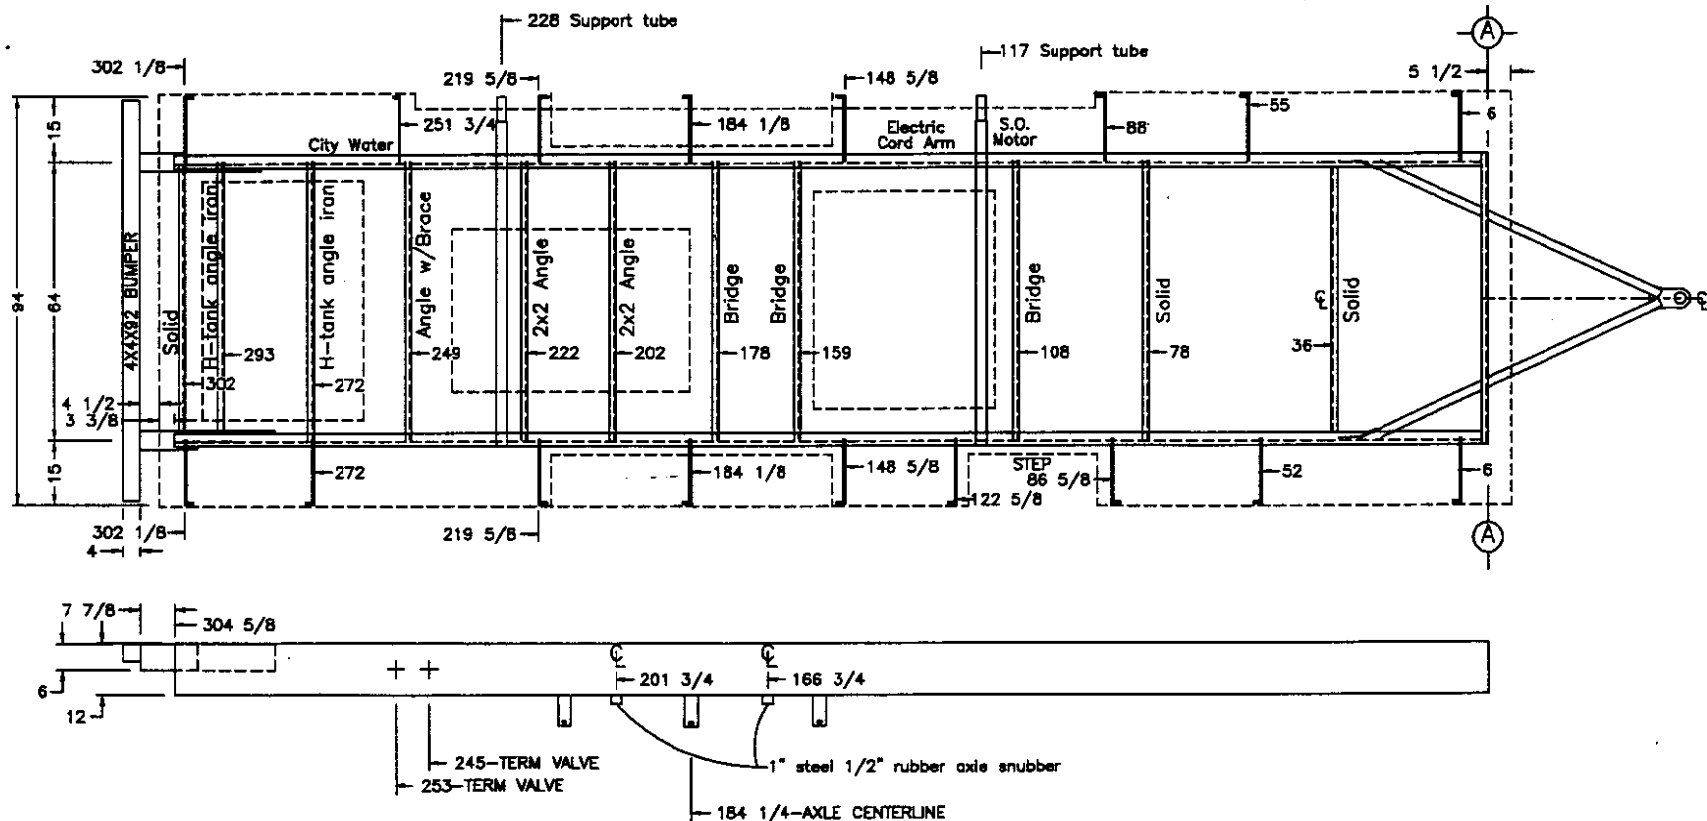

NOTES:
 USE 5" BOOT TYPE HANGERS
 ALL DIMENSIONS ARE FROM POINT "A" UNLESS SPECIFIED OTHERWISE

NEWMAR CORP P.O. Box 30, Nappanee, IN. 46550 Title block--3751B	'97 Model:	Sheet	Drawn by:	Checked by:	Revision:	By:
	Kountry Star: 29' RBF-B-TT	2 of 3	Todd Stahly	<i>ES</i>		Date:
	Title:	I.D. #	Date:	Date:	Revision:	By:
	Frame Detail	ft/stt12/7t29rbfb	8/20/96	8-26		Date:

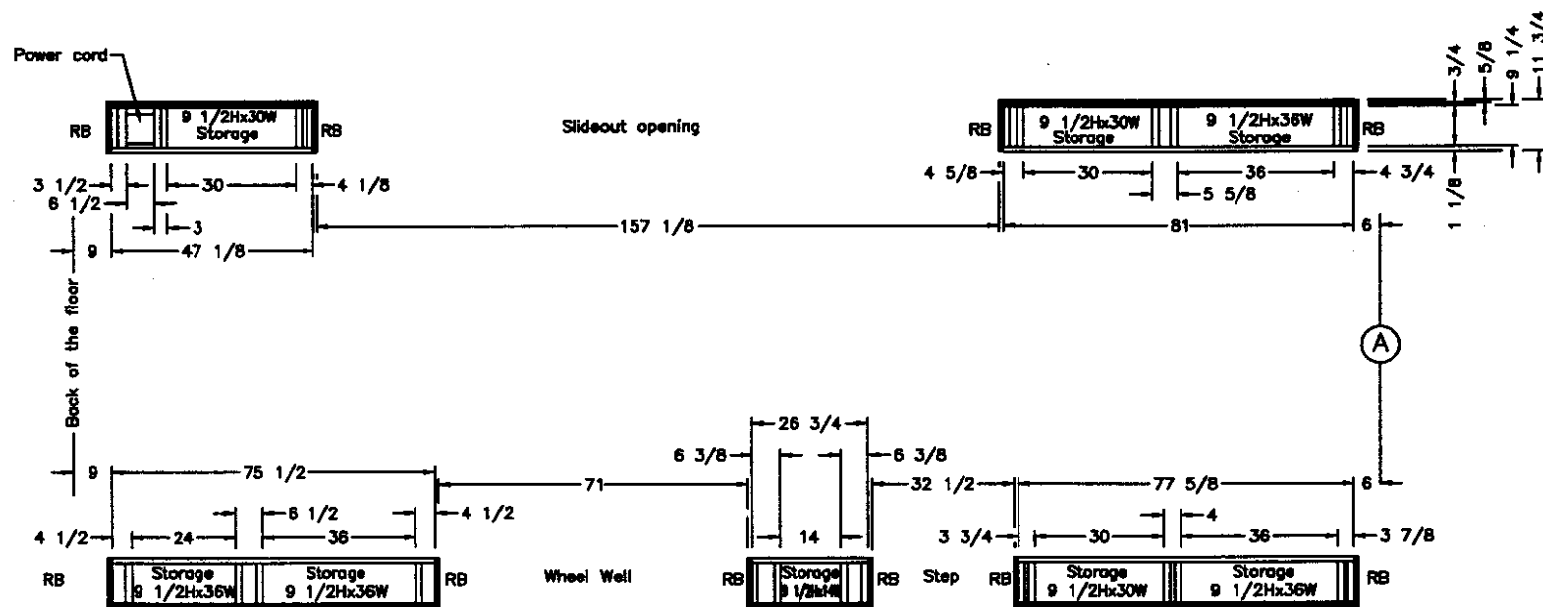

RB=RADIUS BLOCKS ARE ALL 1" WIDE

NEWMAR CORP
P.O. Box 30,
Nappanee, IN. 46550

'97 Model:
American Star: 29' RBFB-TT
Title:
Frame storage detail

Sheet
3 of 4
I.D. #
ft/stt12/7/t29rbfb


Drawn by:
Todd Stahly
Date:
8/20/96

Checked by:
[Signature]
Date:
10-16

Revision: Added power cord opening (971005)
Revision: Changed to match frame change (97870)


By: Todd
Date: 10/14/96
By: Todd
Date: 9/23/96

Title block--375TB

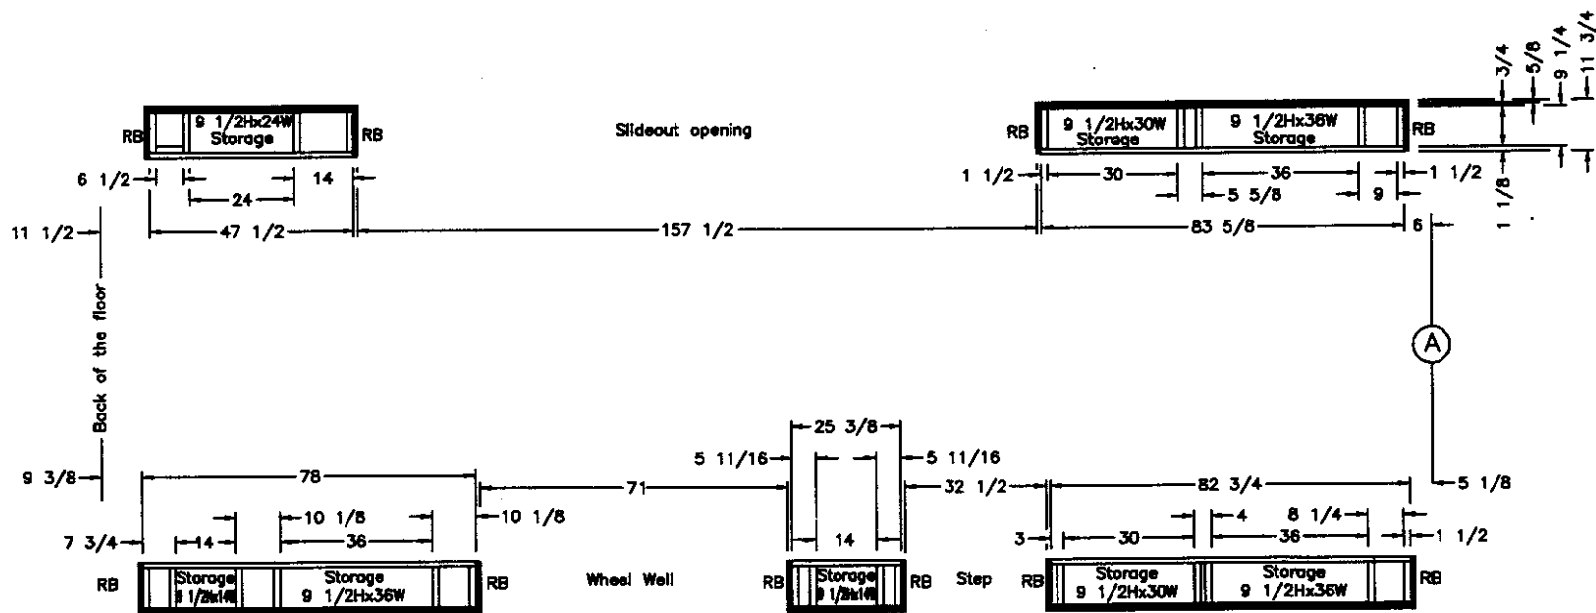

RB=RADIUS BLOCKS ARE ALL 1" WIDE

NEWMAR CORP P.O. Box 30, Napppanee, IN. 46550 Title block--375TB	'97 Model:	Sheet	Drawn by:	Checked by:	Revision: Changed the model list because of floor movement (97794)	By: Todd
	Kountry Star: 29' RBFB-TT	4 of 4	Todd Stahly	<i>[Signature]</i>		Date: 9/11/96
	Title:	I.D. #	Date:	Date:	Revision:	By:
	Frame storage detail	ft/stt12/7/29rbfb	8/20/96	9-11		Date:

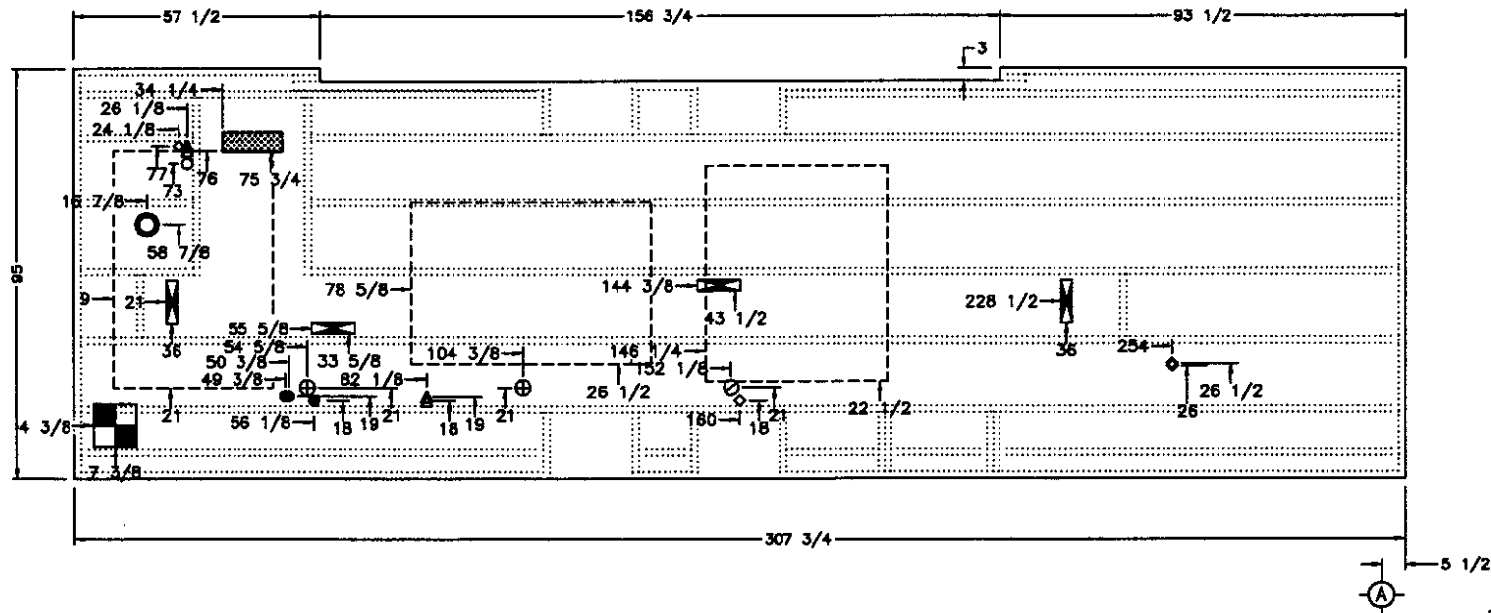

⊙ = Frame "0" point

	10"x10" FIBERGLASS TUB		2 1/2" HEAT DUCT HOLE		2" VENT HOLE
	5" ABS TUB HOLE		2 1/2"x10" HEAT REGISTER		1/4" ELECTRICAL HOLE
	5" HEAT DUCT HOLE		4 1/2"x14 1/2" FURNACE		3" WATER FILL HOLE
	4 1/2" HEAT DUCT HOLE		5" SEWAGE DRAIN HOLE		3/4" WATER LINE HOLE
	4" HEAT DUCT HOLE		3" DRAIN HOLE		3/4" GAS LINE HOLE

NEWMAR CORP
P.O. Box 30,
Nappanee, IN. 46550

'97 Model:
American Star: 29' RBFB-TT
Title:
Floor layout


Sheet
3 of 6
I.D. #
P/TT29RBFB

Drawn by:
Todd Stahly
Date:
4/19/96

Checked by:
WJM
Date:
9/28

Revision: Added another elec hole in bedroom for power cord and
Rotated the grey tank and moved the black tank forward (97870)
Revision: Moved everything forward 2 7/8" to allow lower wrap to fit
Frame "0" point did not move the distance changed 2 7/8" (97794)

By: Todd
Date: 9/20/96
By: Todd
Date: 9/11/96

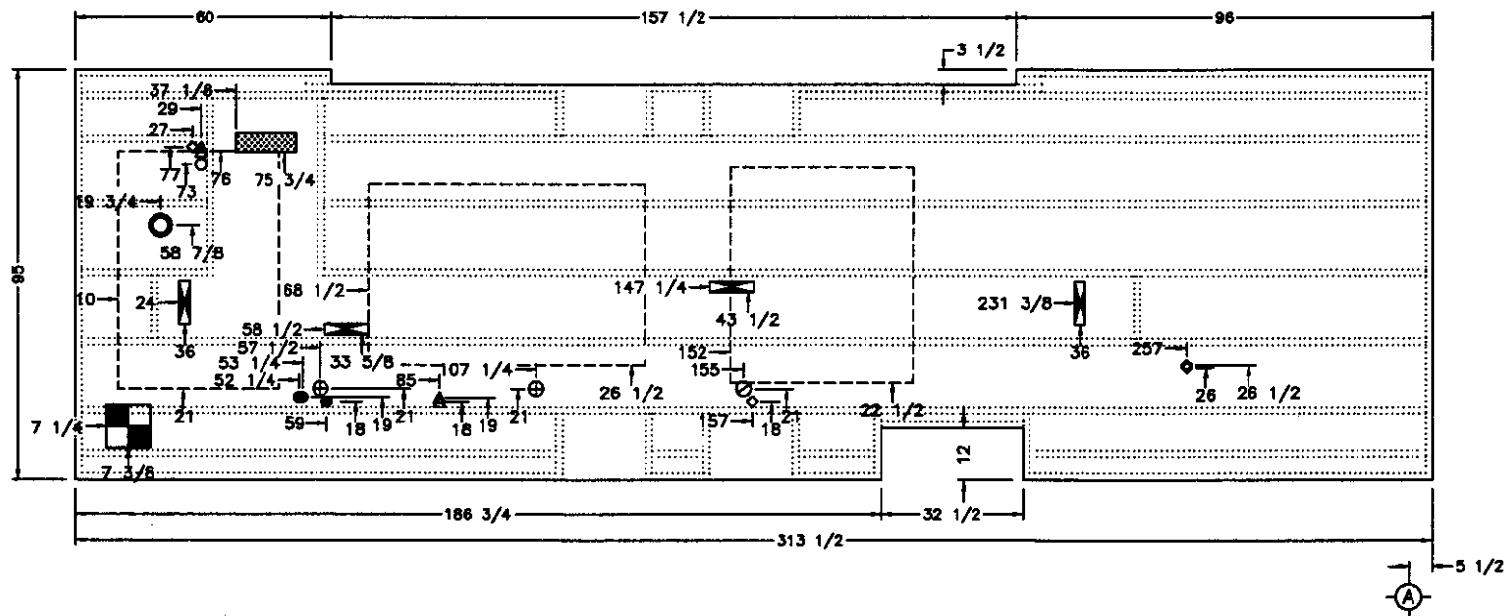


FLOOR CUTOUT SYMBOLS

	10"x10" FIBERGLASS TUB	 heat duct hole symbol"/>	2 1/2" HEAT DUCT HOLE	 vent hole symbol"/>	2" VENT HOLE
 ABS tub hole symbol"/>	5" ABS TUB HOLE	 x10" heat register symbol"/>	2 1/2"x10" HEAT REGISTER	 electrical hole symbol"/>	1/4" ELECTRICAL HOLE
 heat duct hole symbol"/>	5" HEAT DUCT HOLE	 x14 1/2" furnace symbol"/>	4 1/2"x14 1/2" FURNACE	 water fill hole symbol"/>	3" WATER FILL HOLE
 heat duct hole symbol"/>	4 1/2" HEAT DUCT HOLE	 sewage drain hole symbol"/>	5" SEWAGE DRAIN HOLE	 water line hole symbol"/>	3/4" WATER LINE HOLE
 heat duct hole symbol"/>	4" HEAT DUCT HOLE	 drain hole symbol"/>	3" DRAIN HOLE	 gas line hole symbol"/>	3/4" GAS LINE HOLE

= Frame "0" point

NEWMAR CORP P.O. Box 30, Napppanee, IN. 46560 Title block--375TB	'97 Model:	Sheet	Drawn by:	Checked by:	Revision:	By: Todd
	Kountry Star: 29' RBFB-TT	4 of 6	Todd Stahly		Added another elec hole in bedroom for power cord (97870)	Date: 9/20/96
	Title:	I.D. #	Date:	Date:	Revision:	By:
	Floor layout	P/7T29RBFB	4/19/96	9/23		Date:

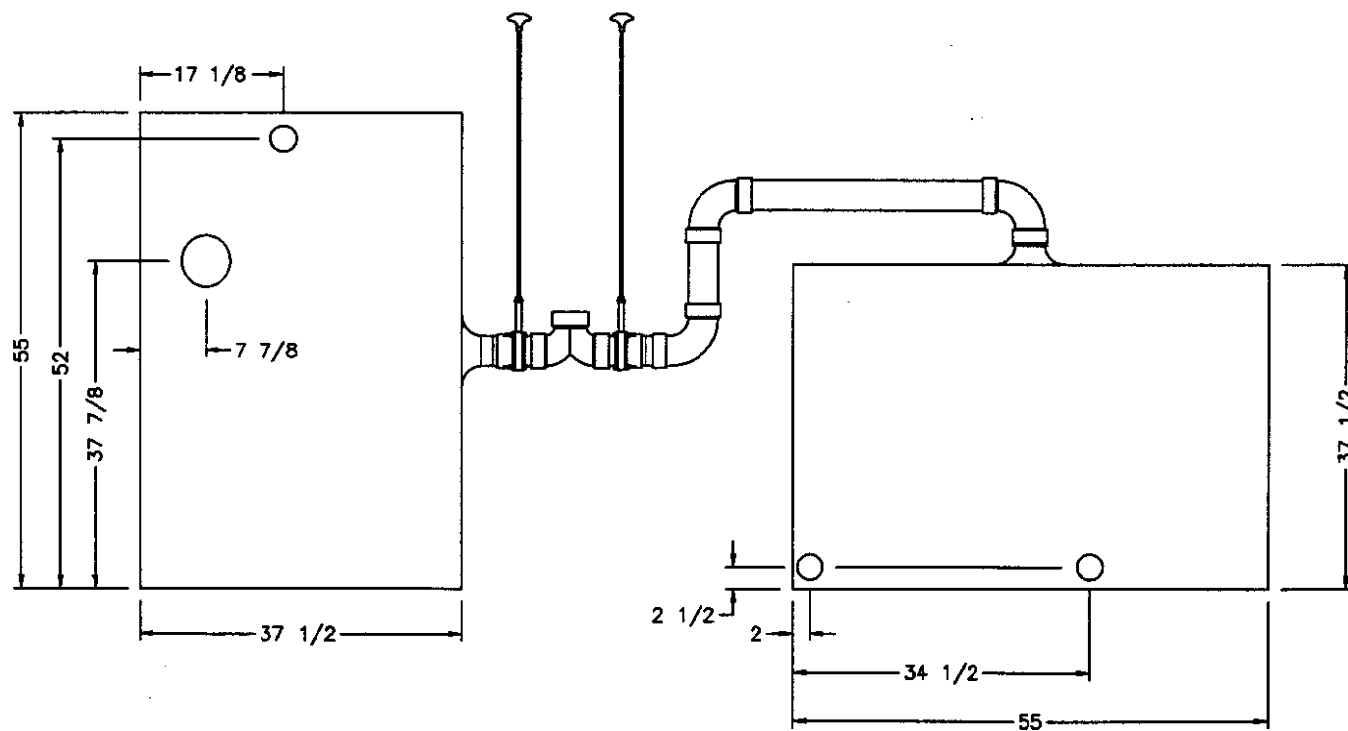

NEWMAR CORP
P.O. Box 30,
Napanee, IN. 46560

'97 Model:
American Star 29' RBFB-TT

Sheet
1 of 2

Drawn by:
Todd Stahly

Checked by:
WJM

Revision: Rotated grey tank made black tank center drain (97870)

By: Todd

Title:
Holding Tank drawings

I.D. #
h/7t29rbfb

Date:
8/22/96

Date:
9-23


Revision:

Date: 9/23/96


By:

Date:

Title block--75TB

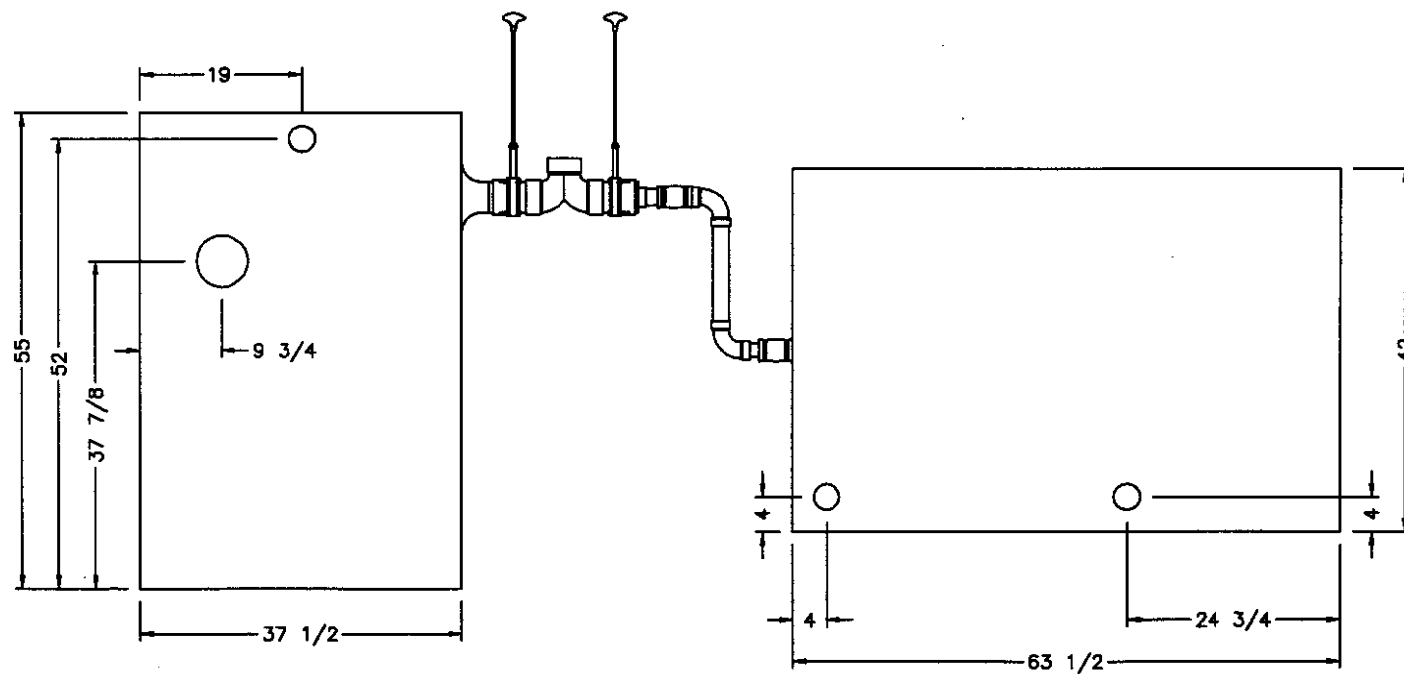


NEWMAR CORP P.O. Box 30, Nappanee, IN. 46550 Title block--75TB	'97 Model:	Sheet	Drawn by:	Checked by:	Revision:	By:
	Kountry Star 29' RBFB-TT	2 of 2	Todd Stahly	<i>TS</i>		Date:
	Title:	I.D. #	Date:	Date:	Revision:	By:
	Holding Tank drawings	h/7t29rbfb	8/22/96	8-26		Date:

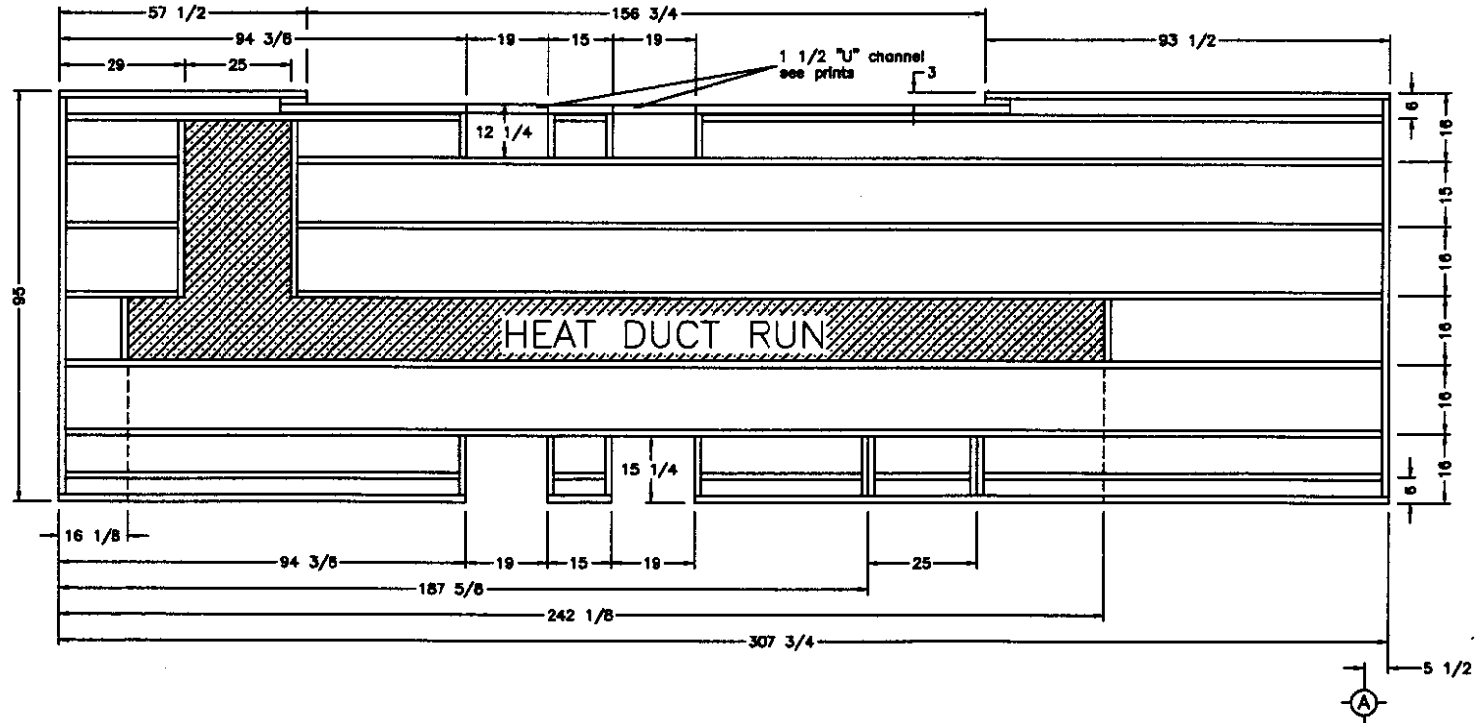

NOTES:
 All stringers to be spruce-pine-fir (SPF)
 Stringers: 2x3's
 3 1/8 build-up main floor only

Ⓐ = Frame "0" point



NEWMAR CORP P.O. Box 30, Napanee, IN. 46550 Title block--375TB	'97 Model:	Sheet	Drawn by:	Checked by:	Revision: Moved everything forward 2 7/8" to allow lower wrap to fit	By: Todd
	American Star: 29' RBFB-TT	5 of 6	Todd Stahly	<i>[Signature]</i>	Frame "0" point did not move the distance changed 2 7/8" (97794)	Date: 9/11/96
	Title:	I.D. #	Date:	Date:	Revision:	By:
	Stringer layout	P/TT29RBFB	4/19/96	<i>9-11</i>		Date:

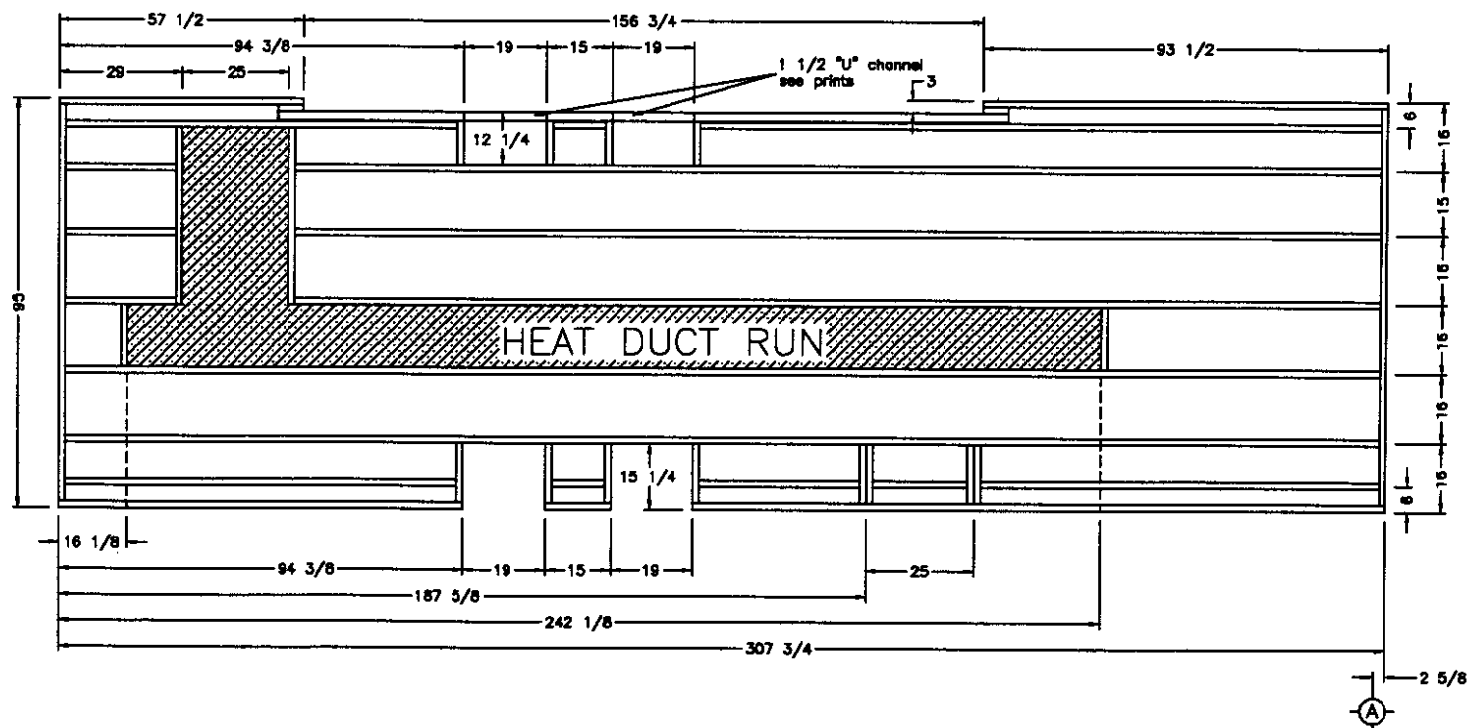

NOTES:
 All stringers to be spruce-pine-fir (SPF)
 Stringers: 2x3's
 3 1/8 build-up main floor only


A = Frame "0" point

NEWMAR CORP P.O. Box 30, Nappanee, IN. 46550 Title block--375TB	'97 Model:		Sheet	Drawn by:	Checked by:	Revision:	By:
	American Star: 29' RBFB-TT		5 of 6	Todd Stahly	<i>[Signature]</i>		Date:
	Title:		I.D. #	Date:	Date:	Revision:	By:
	Stringer layout		P/7T29RBFB	4/19/96	826		Date:

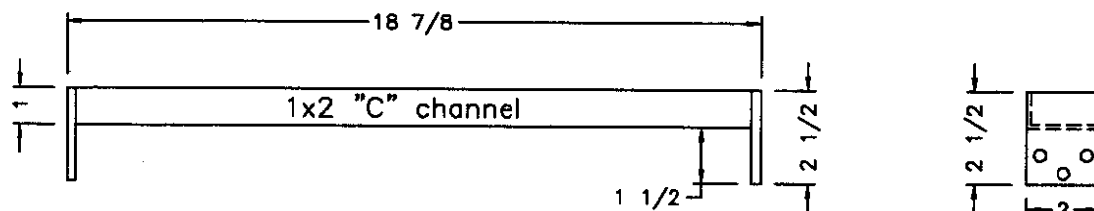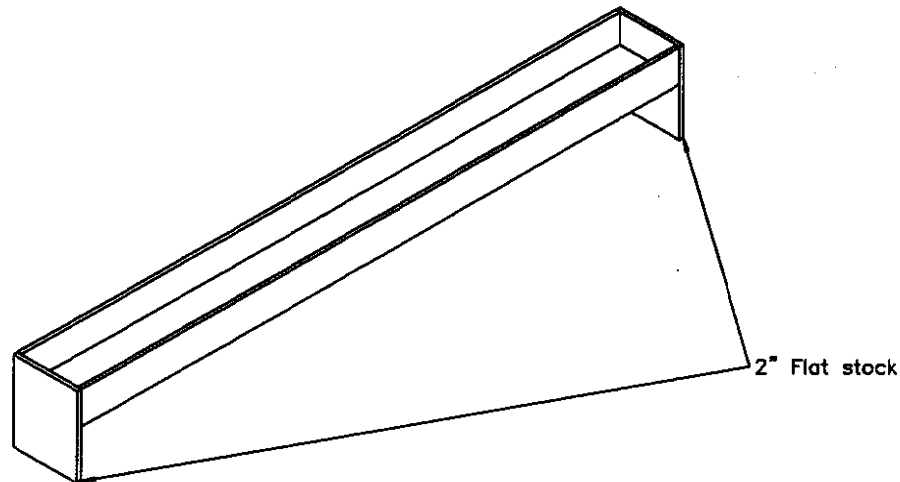

Used On:
 AS/KS: 32' CFKS-TT
 KS: 32' RBSB-TT
 AS/KS: 29' RBFB-TT

NEWMAR CORP P.O. Box 30, Nappanee, IN. 46550 Title block--1-4fullTB	'97 Model:	Sheet	Drawn by:	Checked by:	Revision:	By:
	See used on list	1 of 1	Todd Stahly	<i>TS</i>		Date:
	Title:	I.D. #	Date:	Date:	Revision:	By:
	Floor supp for slide out roller	ft/parts/32cfksup	5/2/96	876		Date:

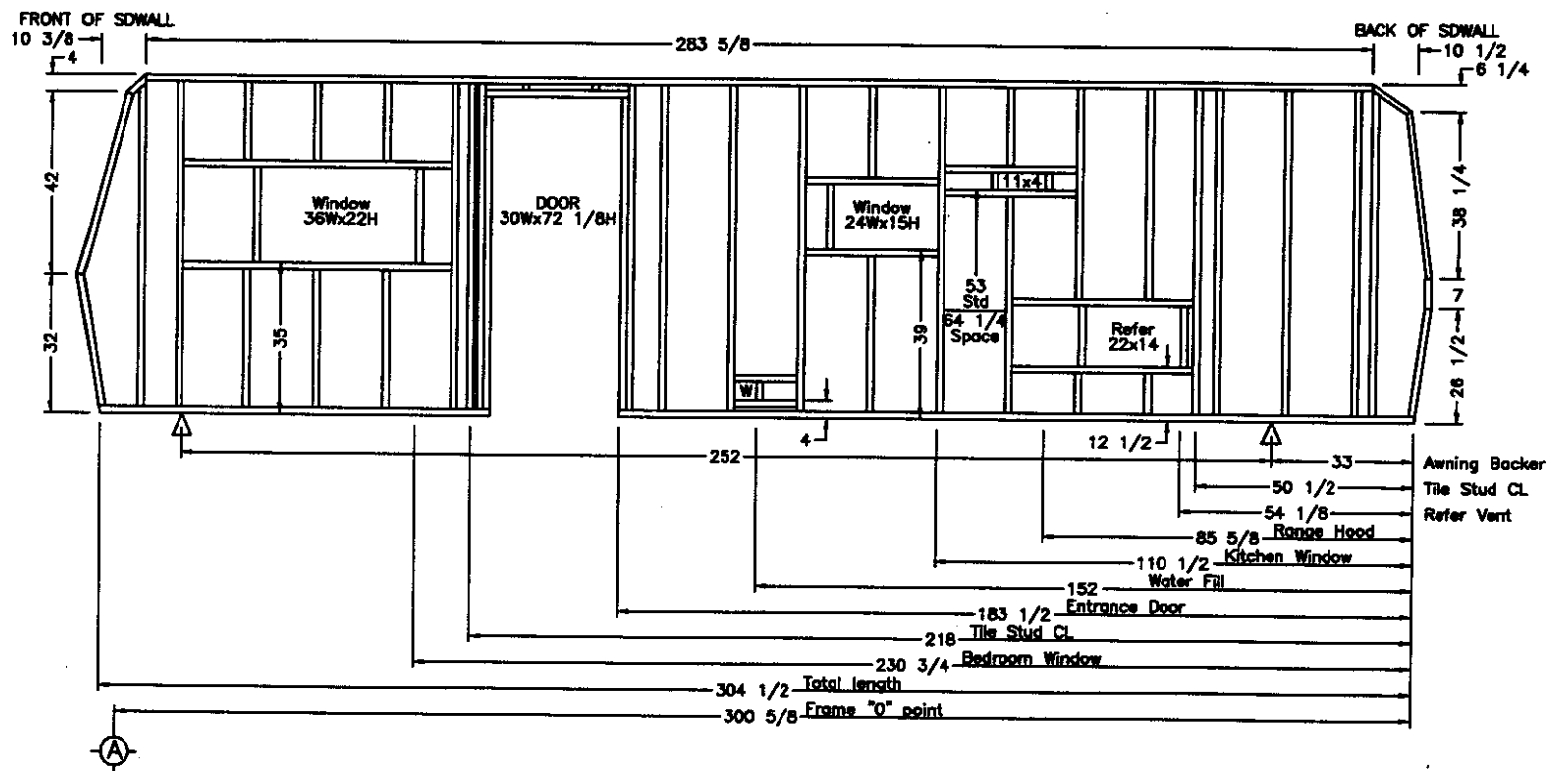


NOTE:

SIDEWALL LAYOUT DRAWN AS IN JIG.
ALL STUDS SPACED 16" ON CENTER UNLESS OTHERWISE SPECIFIED.
Sidewall thickness: 1 5/8" Wood (2 1/4" Alum.)

21 FT. AWNING


NEWMAR CORP P.O. Box 30, Nappanee, IN. 46550 Title block--375TB	'97 Model:	Sheet	Drawn by:	Checked by:	Revision:	By:
	American Star 29' RBFB-TT	1 of 2	Todd Stahly	W 4 M	Changed the entrance door opening ECO 93 (97966)	Todd
	Title:	I.D. #	Date:	Date:	Revision:	Date:
	Door side sidewall detail	s/d/7t29rbfb	8/22/96	10-17	Changed distance to frame "O" point (97794)	9/11/96

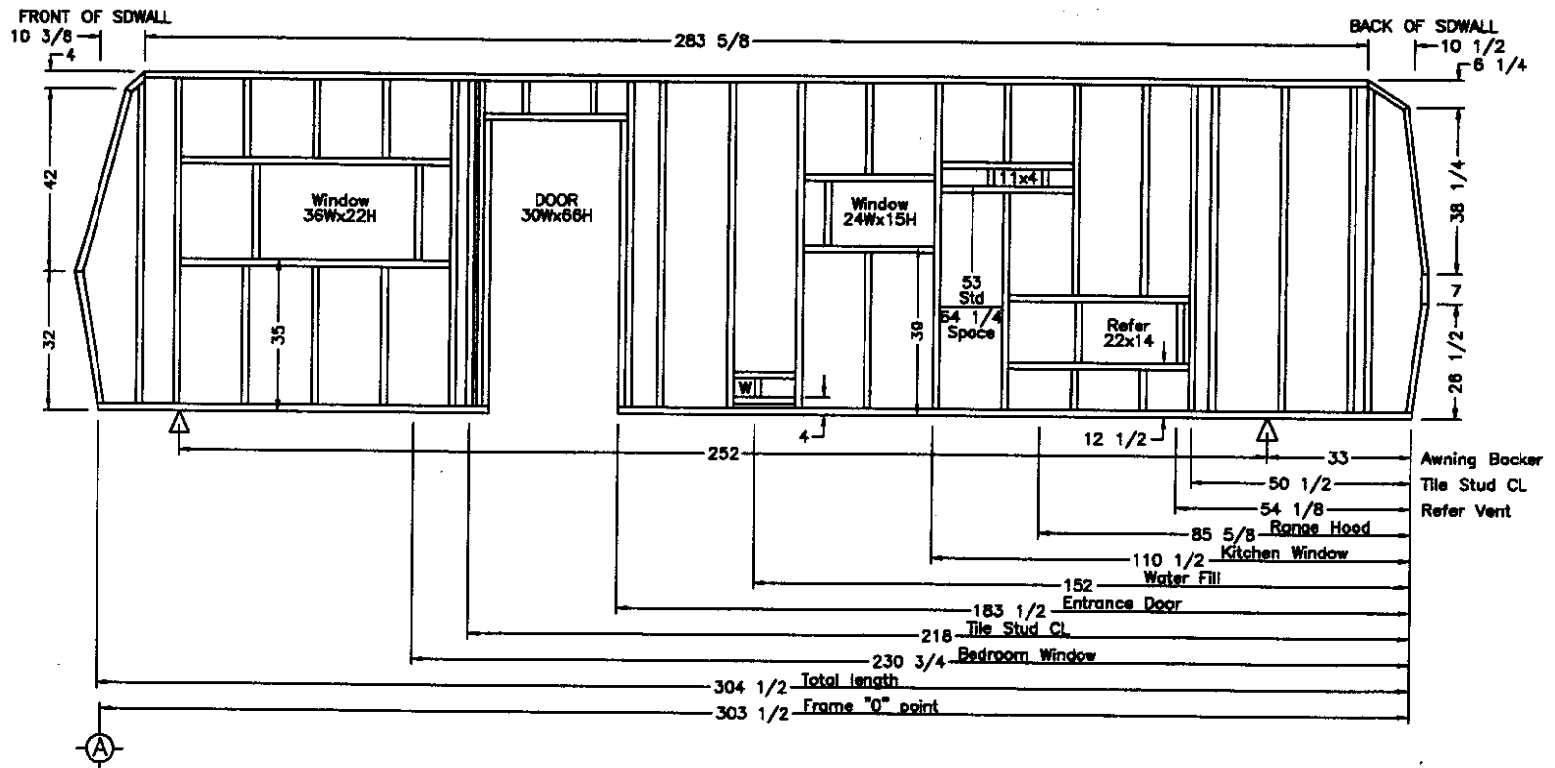

NOTE:
 SIDEWALL LAYOUT DRAWN AS IN JIG.
 ALL STUDS SPACED 16" ON CENTER UNLESS OTHERWISE SPECIFIED.
 Sidewall thickness: 1 5/8" Wood (2 1/4" Alum.)


21 FT. AWNING

NEWMAR CORP P.O. Box 30, Nappanee, IN. 46550 Title block--375TB	'97 Model:	Sheet	Drawn by:	Checked by:	Revision: Changed model label in title block (97727)	By: Todd
	Kountry Star 29' RBFB-TT	2 of 2	Todd Stahly	<i>[Signature]</i>		Date: 8/2/96
	Title:	I.D. #	Date:	Date:	Revision:	By:
	Door side sidewall detail	s/d/7t29rbfb	8/22/96	<i>[Signature]</i>		Date:

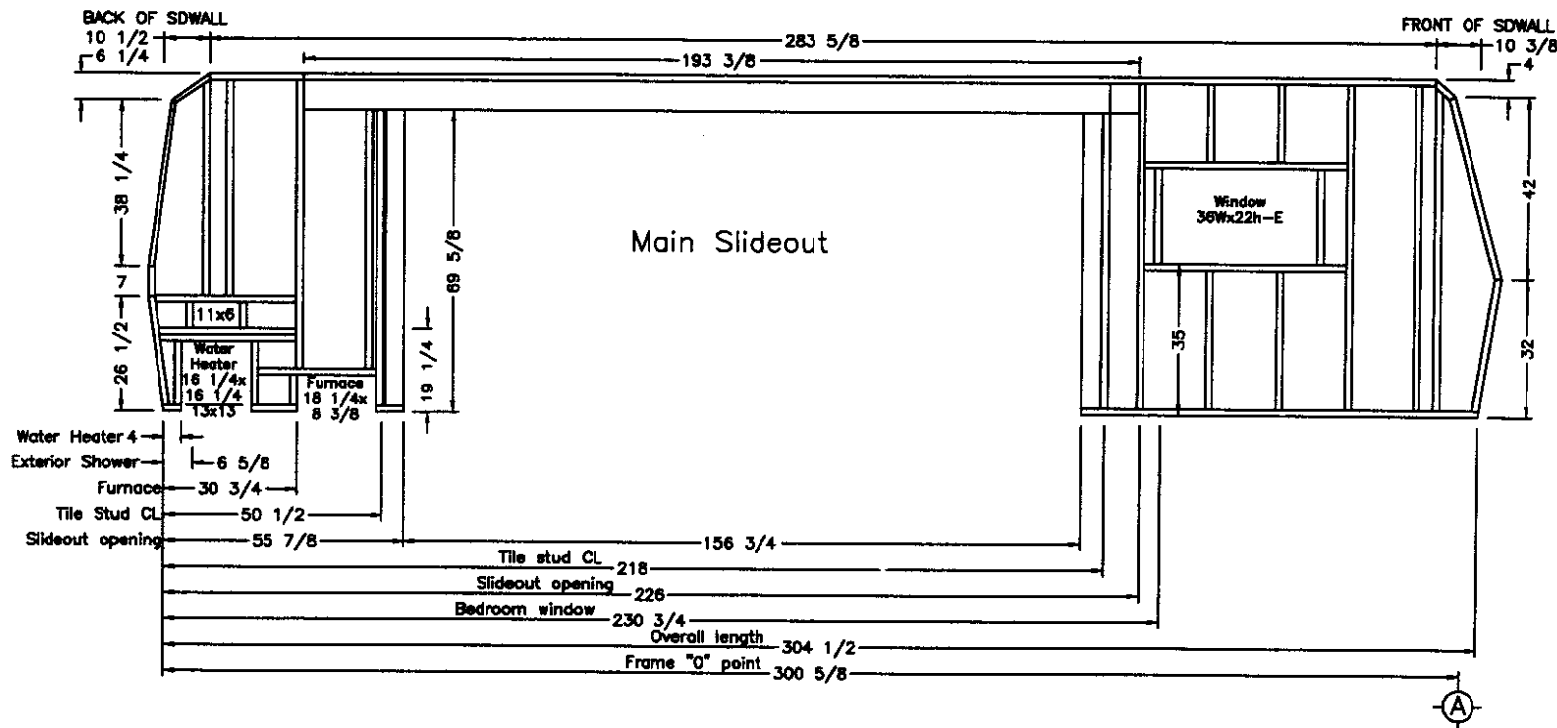


NOTE:
 Sidewall drawn in jig position
 All studs spaced 16" on center unless otherwise specified
 Sidewall thickness: 1 5/8" Wood (2 1/4" Alum.)

NEWMAR CORP P.O. Box 30, Napanee, IN. 46550 Title block--375TB	'97 Model: American Star 29' RBFB-TT	Sheet 1 of 2	Drawn by: Todd Stahly	Checked by: [Signature]	Revision: Moved the Optional exterior shower up (97901)	By: Todd
	Title: Offdoor side sidewall detail	I.D. # s/o/7t29rbfb	Date: 8/22/96	Date: 9-30	Revision: Changed the distance to frame "0" point (97794)	Date: 9/30/96 By: Todd Date: 9/11/96

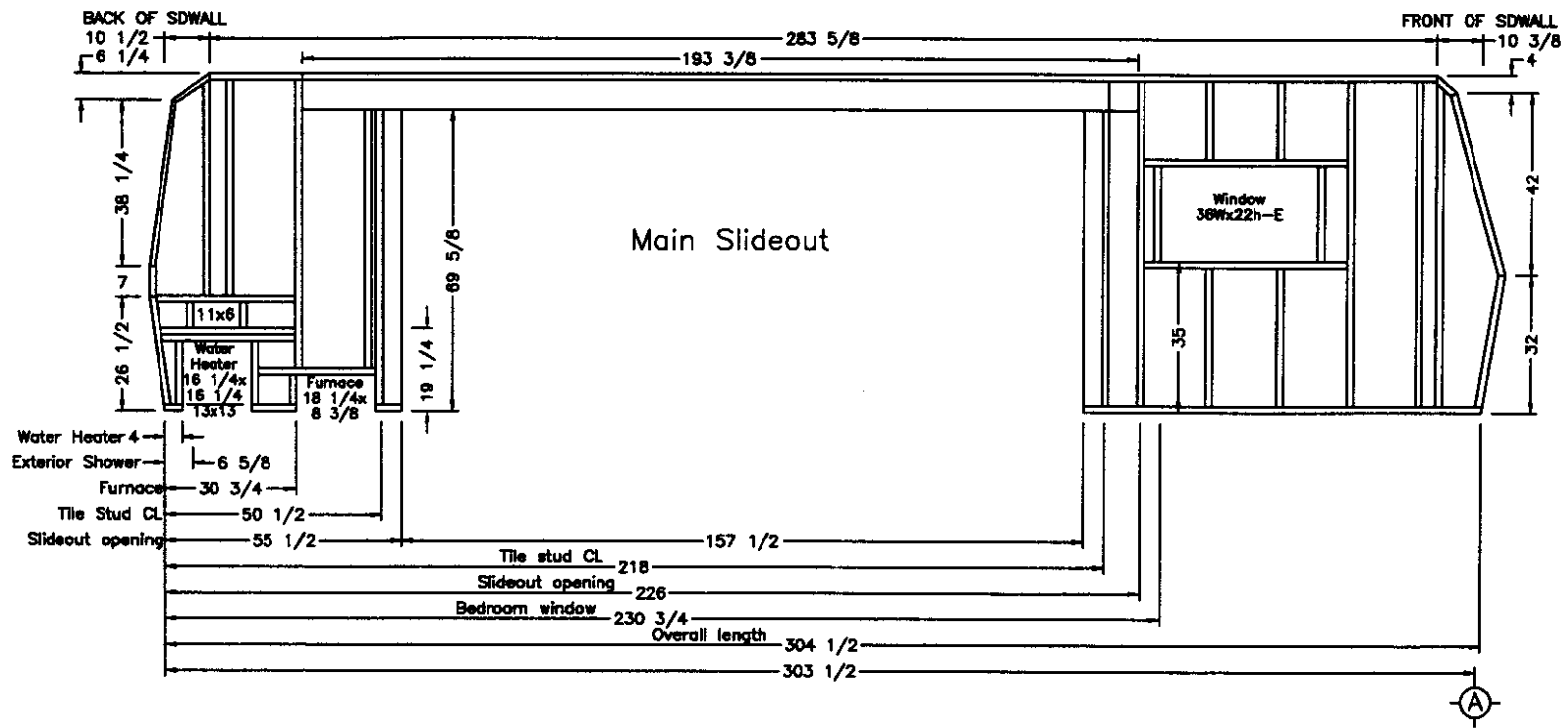

NOTE:
 Sidewall drawn in jig position
 All studs spaced 16" on center unless otherwise specified
 Sidewall thickness: 1 5/8" Wood (2 1/4" Alum.)

NEWMAR CORP P.O. Box 30, Nappanee, IN. 46550 Title block--375TB	'97 Model:	Sheet	Drawn by:	Checked by:	Revision:	By:
	Kountry Star 29' RBFB-TT	2 of 2	Todd Stahly	[Signature]	Moved the Optional exterior shower up (97901)	Todd
	Title:	I.D. #	Date:	Date:	Revision:	Date: 9/30/96
	Offdoor side sidewall detail	s/o/7t29rbfb	8/22/96	[Signature]		By:

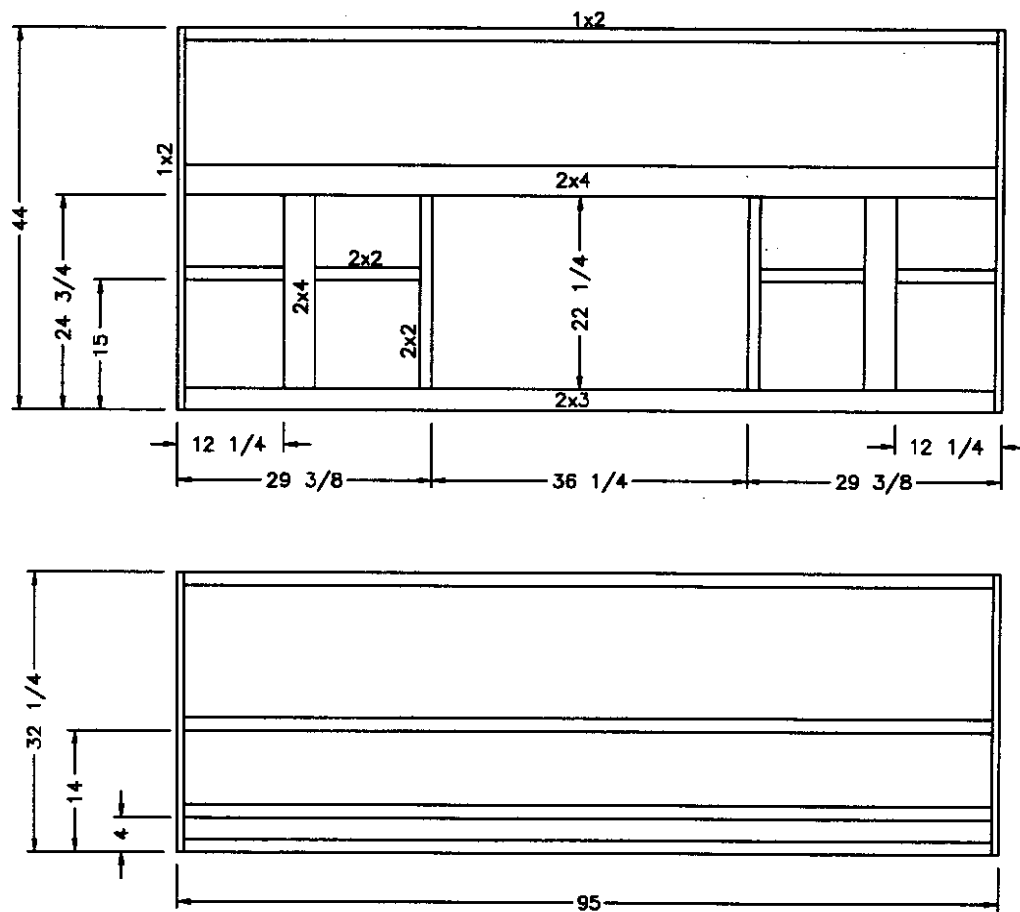

NEWMAR CORP
P.O. Box 30,
Naphtanee, IN. 46550

'97 Model:
AS/KS: 29' RBFB-TT

Title:
Front sidewall detail

Sheet
1 of 1

I.D. #
s/f/7t29rbfb

Drawn by:
Todd Stahly

Date:
8/22/96

Checked by:
WJ/M

Date:
10-22

Revision: Changed to make the same as the other front bedrooms (971029)

Revision:

By: Todd

Date: 10/22/96

By:

Date:


Title block--75TB

1x2 USED ON
BOTH SIDES

USE 2x2 ON
FIBERGLASS UNITS

OMIT 2x2 AT 4" UP
WITH FIBERGLASS UNITS

End wall thickness
1 5/8" Wood
2 1/4" Aluminum

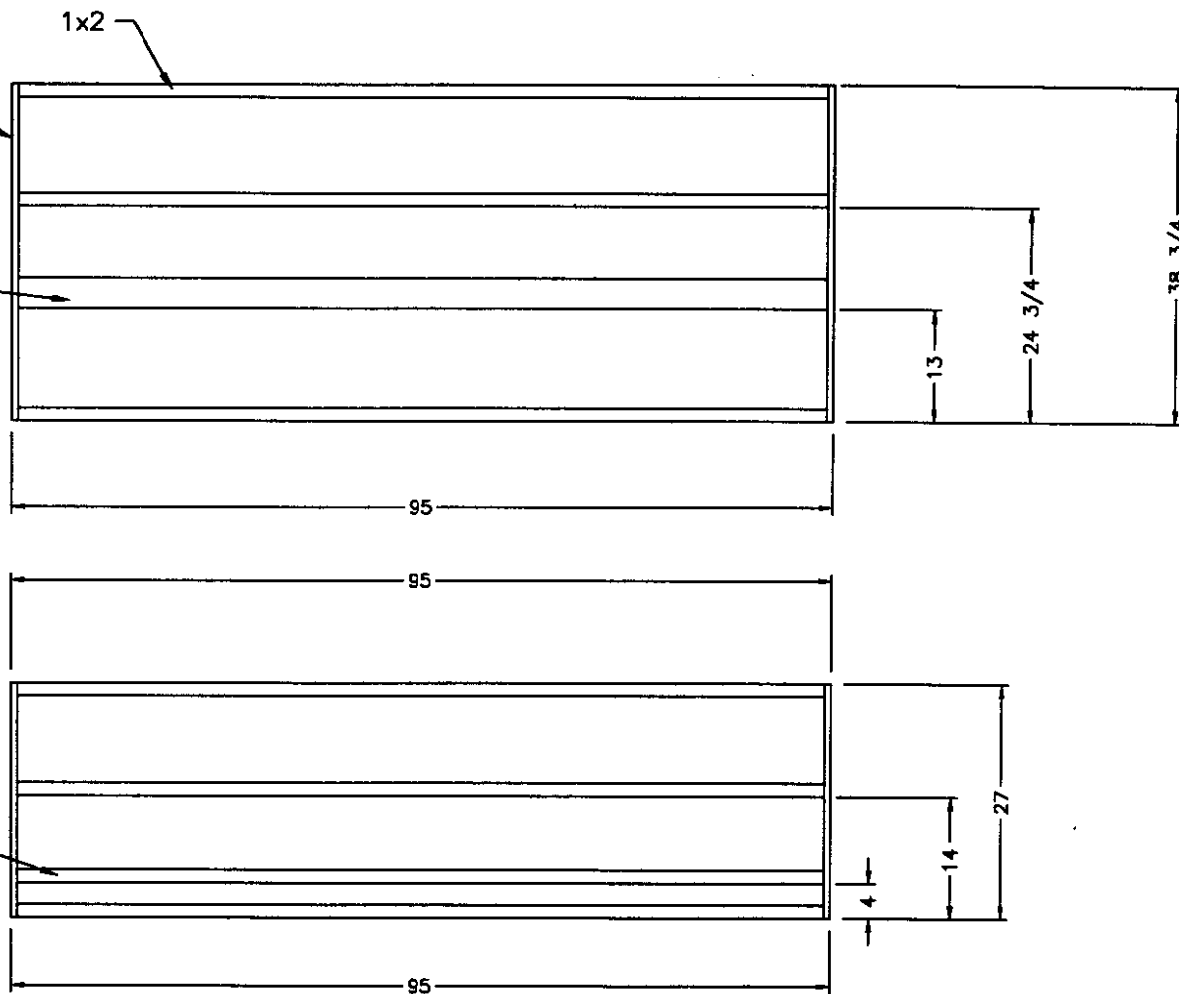

NEWMAR CORP
P.O. Box 30,
Nappanee, IN. 46550

'97 Model:
AS/KS: 29' RBFB-TT

Title:
Rear sidewall detail

Sheet
1 of 1
I.D. #
s/r/7t29rbfb


Drawn by:
Todd Stahly
Date:
8/22/96

Checked by:
ES
Date:
8-26

Revision:
Revision:

By:
Date:
By:
Date:

Title block--75TB

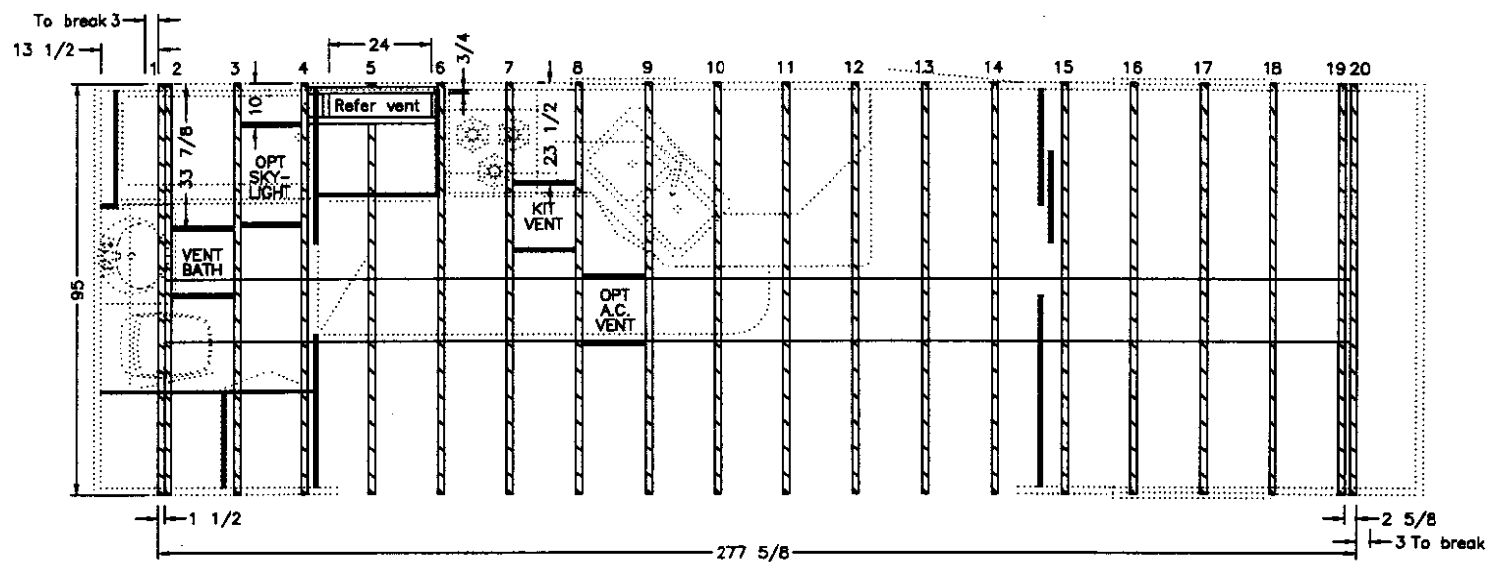

NEWMAR CORP
P.O. Box 30,
Nappanee, IN. 46550

'97 Model:
AS 29' RFBF-TT

Title:
Roof Detail

Sheet
1 of 2

I.D. #
r/7t29rbfb

Drawn by:
Todd Stahly

Date:
8/22/96

Checked by:
WJM

Date:
4 / 2

Revision: Moved AC back 16 inches

Revision: Separated AS and KS (97876)


By: wjm

Date: 4/2/97


By: Todd

Date: 9/23/96


Title block--375TB

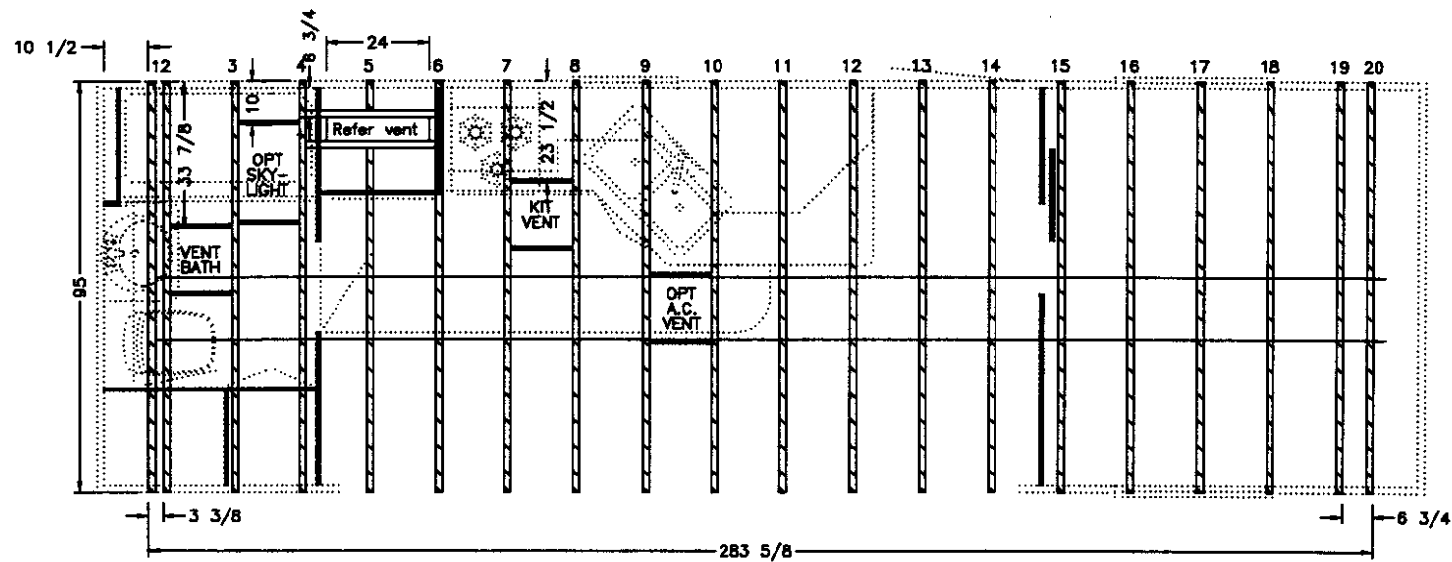

NEWMAR CORP P.O. Box 30, Nappanee, IN. 46560 Title block--375TB	'97 Model:	Sheet	Drawn by:	Checked by:	Revision:	By:
	KS 29' RBFB-TT	2 of 2	Todd Stahly	WJM	Seperated AS and KS (87876)	Todd
	Title:	I.D. #	Date:	Date:	Revision:	Date: 9/23/96
	Roof Detail	r/7t29rbfb	8/22/96	9/23		By:
						Date:

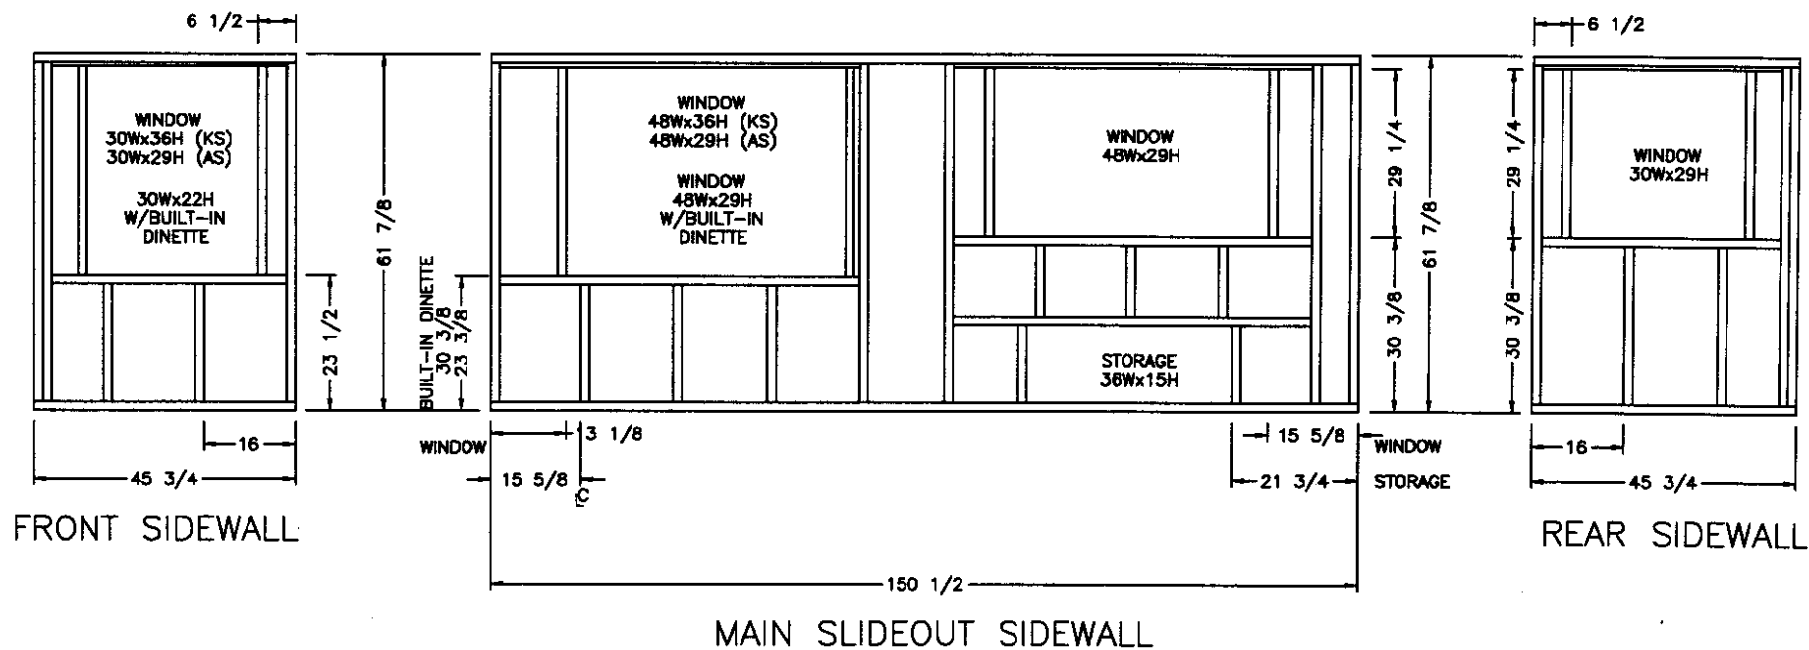

NEWMAR CORP P.O. Box 30, Nappanee, IN. 46550 Title block--5TB	'97 Model:	Sheet	Drawn by:	Checked by:	Revision:	By:
	AS/KS: 29' RBFB-TT	1 of 1	Todd Stahly	<i>[Signature]</i>		Date:
	Title:	I.D. #	Date:	Date:	Revision:	By:
	Slideout sidewalls	o/s/7t29rbfb	8/22/96	8-26		Date:

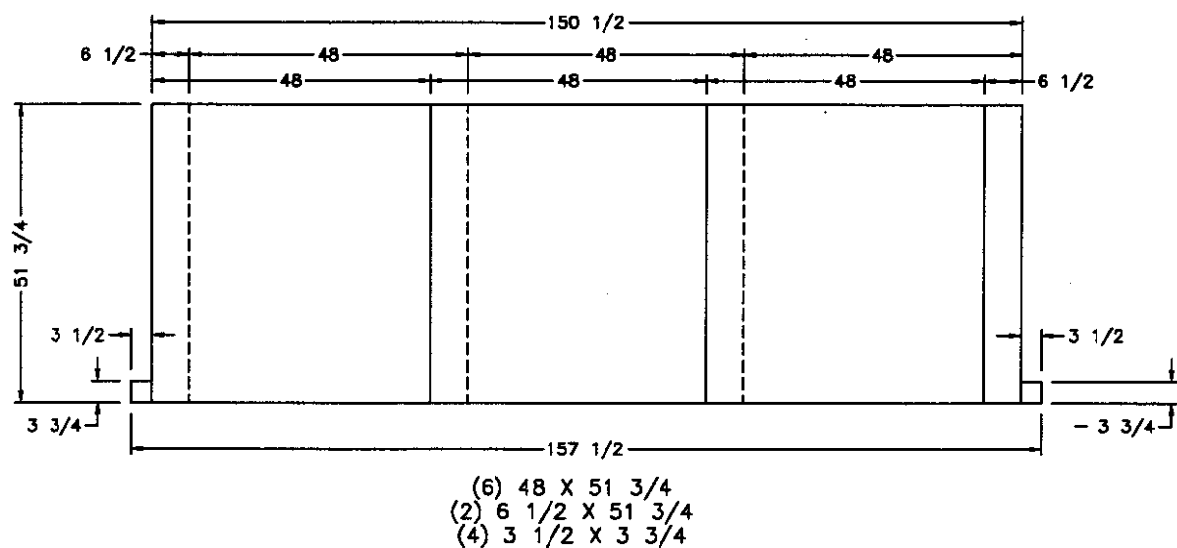

NEWMAR CORP
P.O. Box 30,
Nappanee, IN. 46550

'97 Model:
AS/KS: 29' RBFB-TT

Title:
Slideout floor detail

Sheet
1 of 1
I.D. #
o/f/7t29rbfb


Drawn by:
Todd Stahly
Date:
8/22/96

Checked by:
TS
Date:
8-26

Revision:
Revision:

By:
Date:
By:
Date:

Title block--5TB

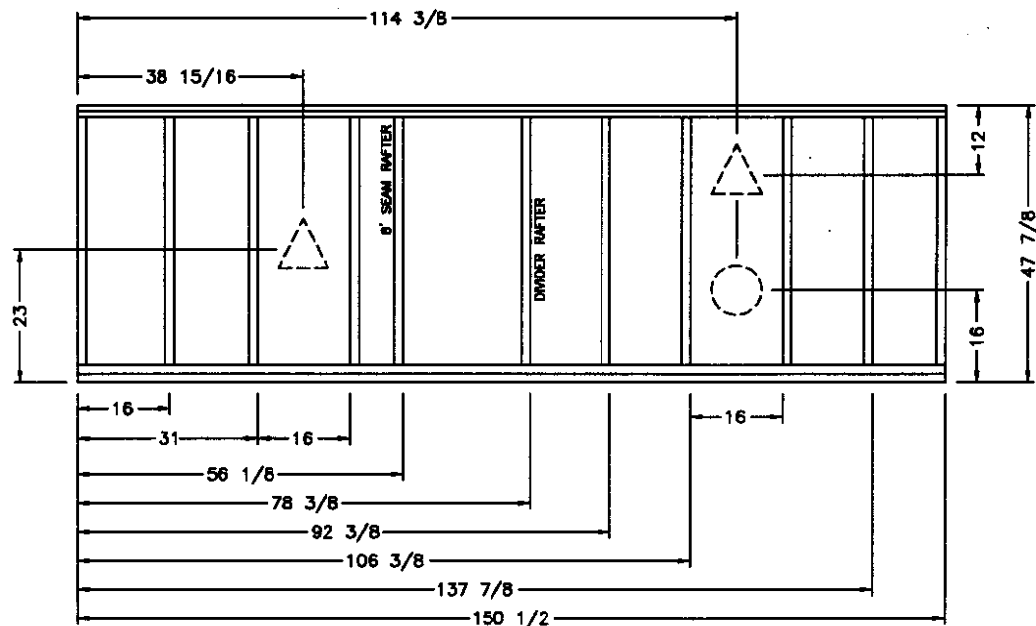



VIEW FROM OPEN SIDE LOOKING UP

○ DENOTES 110

△ DENOTES 12V

USE 1 1/2 C-CHANNEL ON ROOF

NEWMAR CORP P.O. Box 30, Napponee, IN. 46560 Title block--5TB	'97 Model:	Sheet	Drawn by:	Checked by:	Revision:	By:
	AS/KS: 29' RBFB--TT	1 of 1	Todd Stahly	<i>TS</i>		Date:
	Title:	I.D. #	Date:	Date:	Revision:	By:
	Slideout roof detail	o/r/7t29rbfb	8/22/96	8-26		Date:

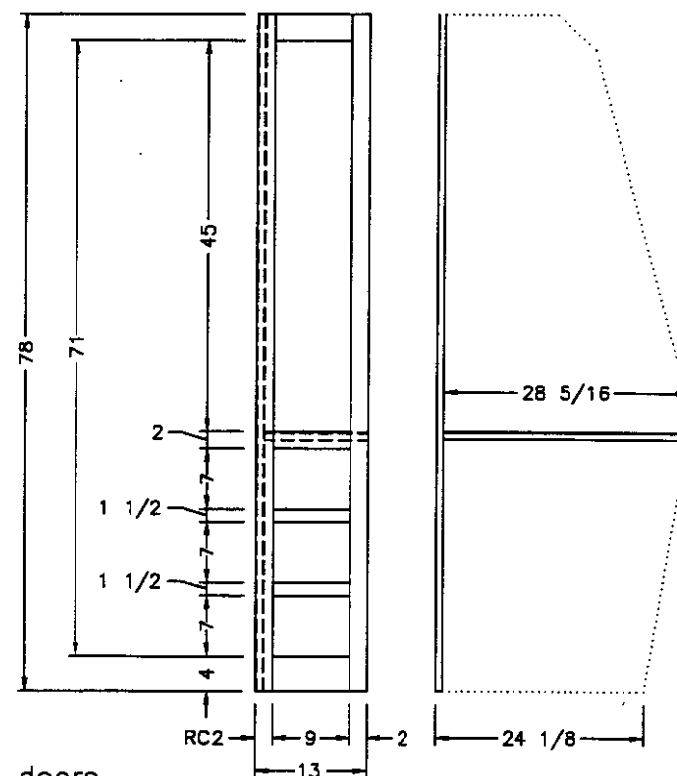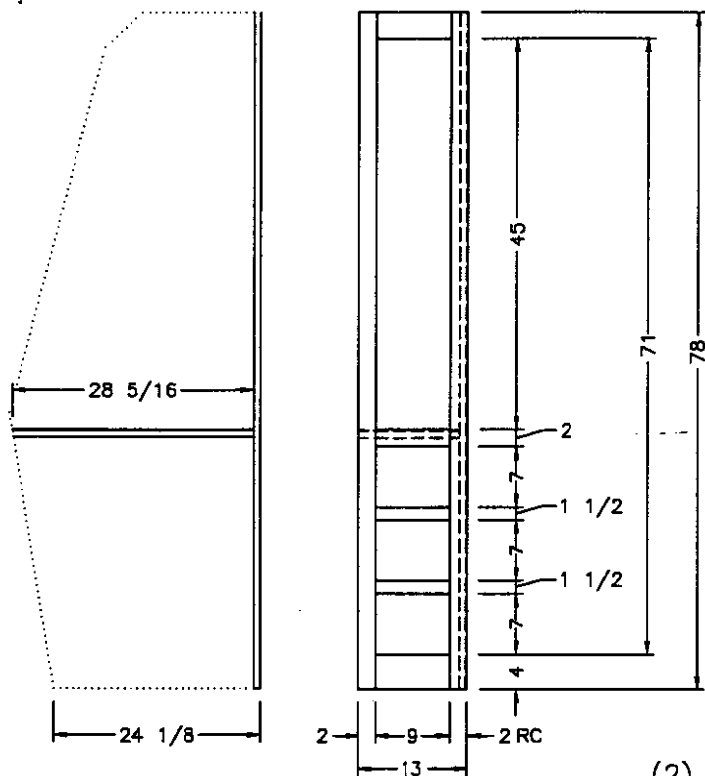

Doors
(2) 9 1/2x71 1/2 Mirror doors

Used On:
AS/KS 29' RFBF-TT

NEWMAR CORP
P.O. Box 30,
Napanea, IN. 46560

'97 Model:
See Used On List

Title:
Front wall wardrobe

Sheet
1 of 1
I.D. #
cabtt/w/78


Drawn by:
Todd Stahly
Date:
8/22/96

Checked by:
[Signature]
Date:
8-76


Revision:
Revision:

By:
Date:
By:
Date:


Title block--75TB

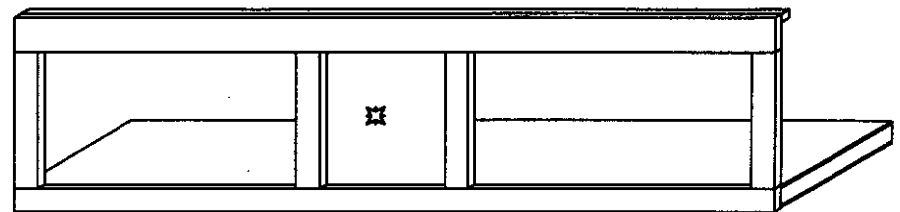

FRONT

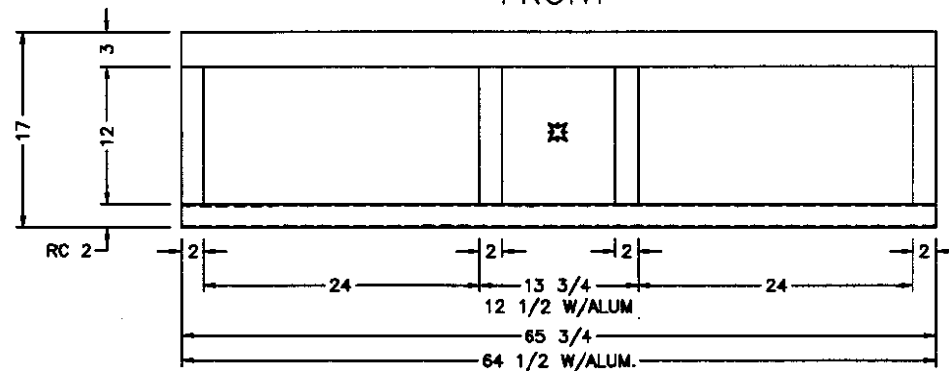



RT SIDE

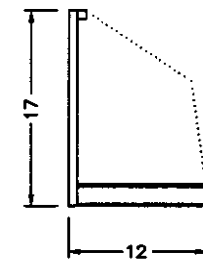


(2) 24 1/2x12 1/2 DOORS

USED ON:
AS/KS: 29' RBFB-TT


NEWMAR CORP P.O. Box 30, Nappanee, IN. 46550 Title block--1TB	'97 Model:	Sheet	Drawn by:	Checked by:	Revision:	By:
	See Used On List	1 of 1	Todd Stahly	<i>[Signature]</i>		Date:
	Title:	I.D. #	Date:	Date:	Revision:	By:
	Front Overhead Cabinet	CTT/B/79	8/22/96	8-22		Date:

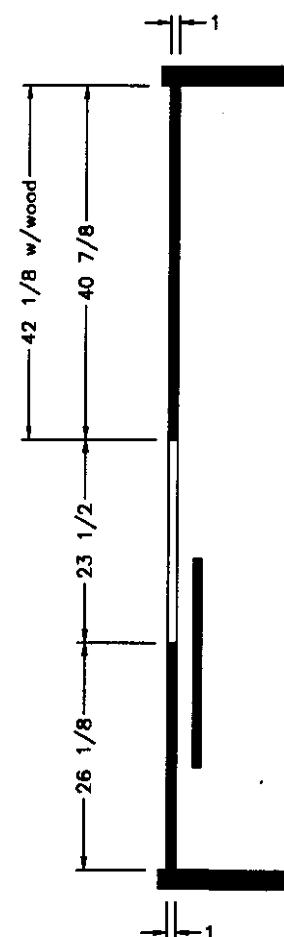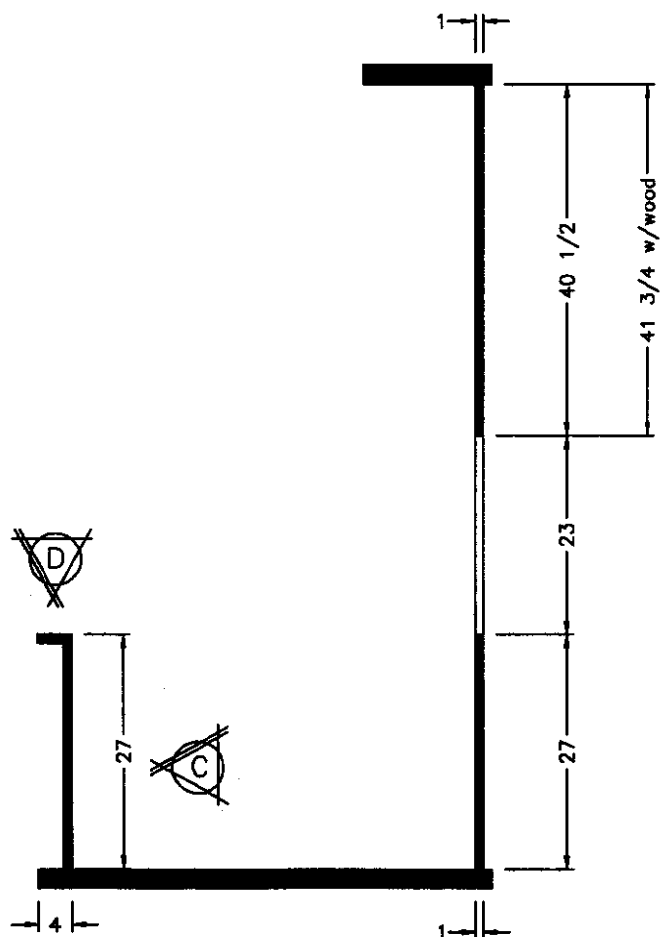


NEWMAR CORP P.O. Box 30, Nappanee, IN. 46550 Title block--75TB	'97 Model:	Sheet	Drawn by:	Checked by:	Revision:	By:
	AS/KS: 29' RBFB-TT	1 of 3	Todd Stahly	8/22/96		Date:
	Title:	I.D. #	Date:	Date:	Revision:	By:
	Bath wall layout	cabtt/a/79	8/22/96	8-26		Date:

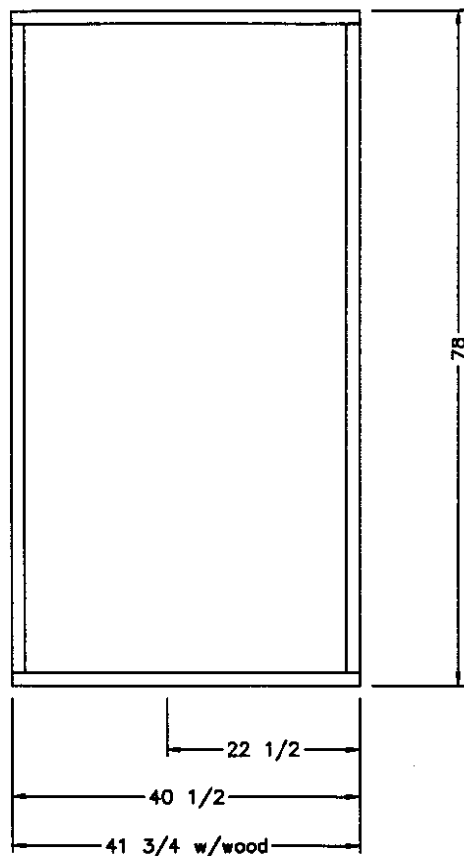


~~A~~

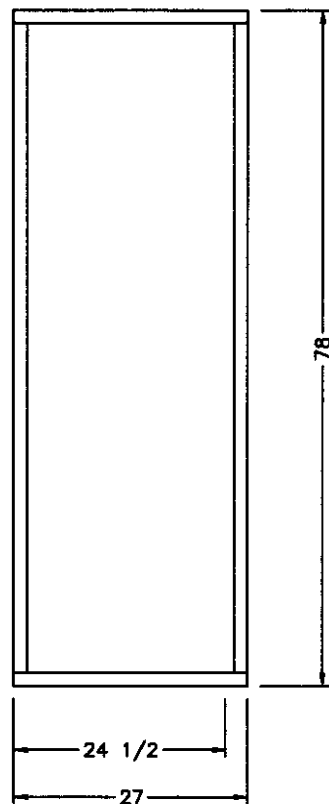

~~B~~

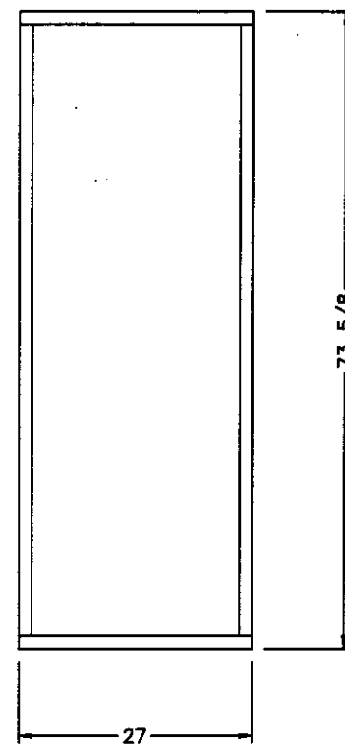

~~C~~

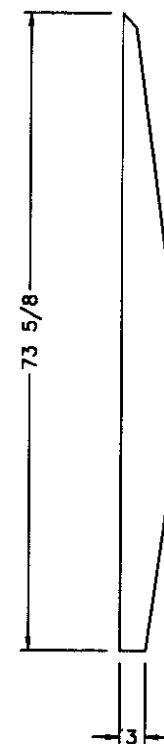

~~D~~

Cut to the Travel Trailer
rear wall template

NEWMAR CORP
P.O. Box 30,
Nappanee, IN. 46550

Title block--75TB

'97 Model:
AS/KS: 29' RBFB-TT
Title:
Bath wall detail


Sheet
2 of 3
I.D. #
cabtt/a/79

Drawn by:
Todd Stahly
Date:
8/22/96


Checked by:
[Signature]
Date:
8-26

Revision:
Revision:

By:
Date:
By:
Date:

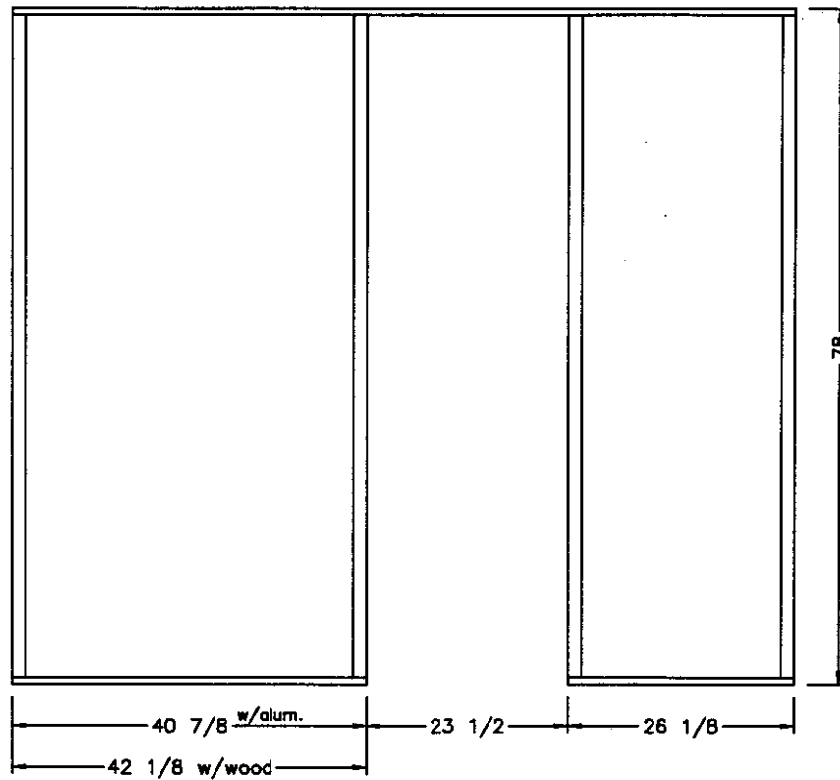


NEWMAR CORP P.O. Box 30, Nappanee, IN. 46550 Title block--75TB	'97 Model:	Sheet	Drawn by:	Checked by:	Revision:	By:
	AS/KS: 29' RBFB-TT	3 of 3	Todd Stahly	<i>B</i>		Date:
	Title:	I.D. #	Date:	Date:	Revision:	By:
	Bath wall detail	cabtt/a/79	8/22/96	8-26		Date:

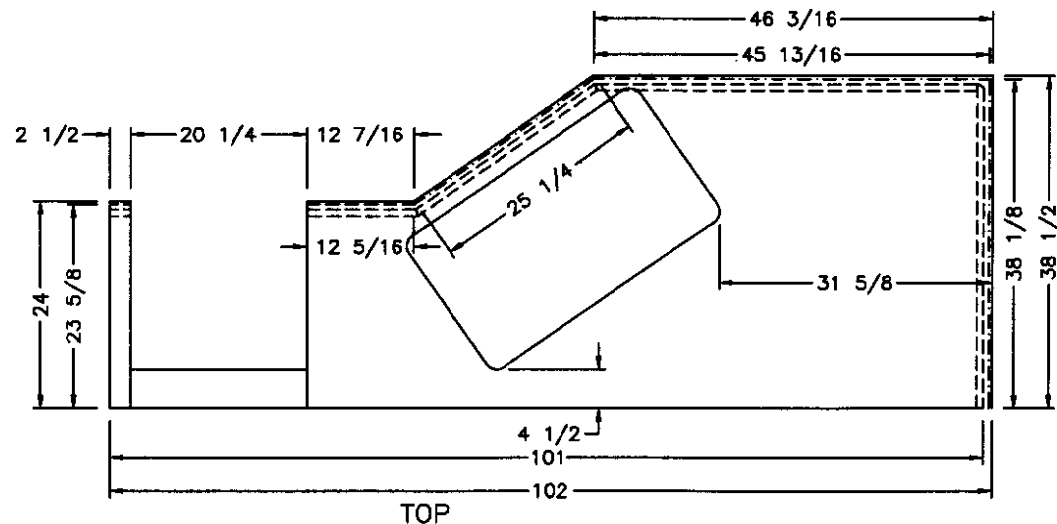

----- = Cut size before trim
 ===== = Overall top width
 ----- = Cabinet fronts

Used On:
 AS/KS: 29' RBFB-TT
 KS: 32' RBSB-TT

NEWMAR CORP P.O. Box 30, Nappanee, IN. 46560 Title block--75TB	'97 Model:	Sheet	Drawn by:	Checked by:	Revision: Increased width of top 1" (97466)	By: Todd
	See Used On List	1 of 3	Todd Stahly	<i>[Signature]</i>		Date: 7/26/96
	Title:	I.D. #	Date:	Date:	Revision:	By:
	Counter top	cabtt/c/73	6/5/96	8-26		Date:

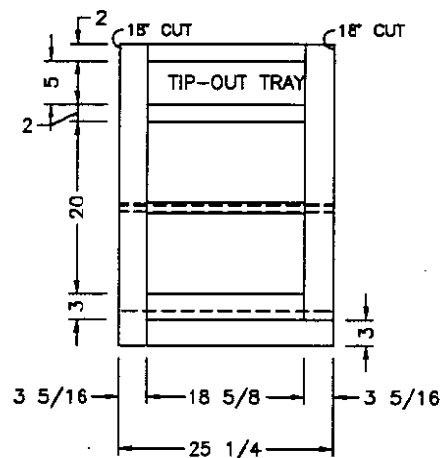


ANGLED BASE

- (2) 9 1/2x20 1/2 doors
(1) 19x5 3/4 front

Used On:

AS/KS: 29' RBFB-TT


KS: 32' RBSB-TT

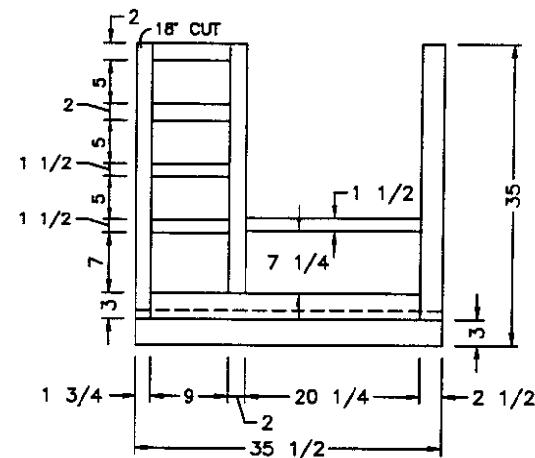


DRAWER/RANGE BASE

- (3) 9 1/2x5 3/4 fronts
(1) 9 1/2x7 3/4 front
(1) 21x7 3/4 front

NEWMAR CORP P.O. Box 30, Napponee, IN. 46550 Title block--751B	'97 Model:	Sheet	Drawn by:	Checked by:	Revision:	By: Todd
	See Used On List	2 of 3	Todd Stahly	<i>[Signature]</i>	Changed the width of range to match top (97695)	Date: 8/26/96
	Title:	I.D. #	Date:	Date:	Changed the construction of the frames (97466)	By: Todd
	Kitchen base cabinet	cabtt/c/73	6/5/96	8-27		Date: 7/29/96

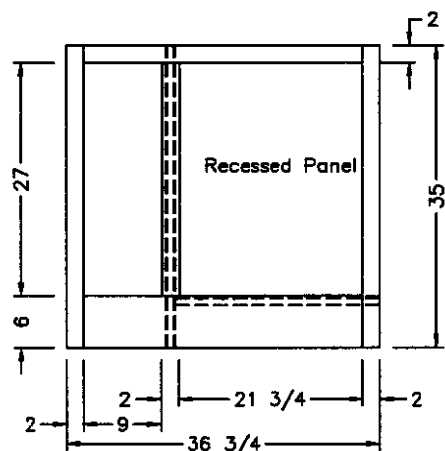



SIDE WING BASE
(1) 9 1/2x27 1/2 Door

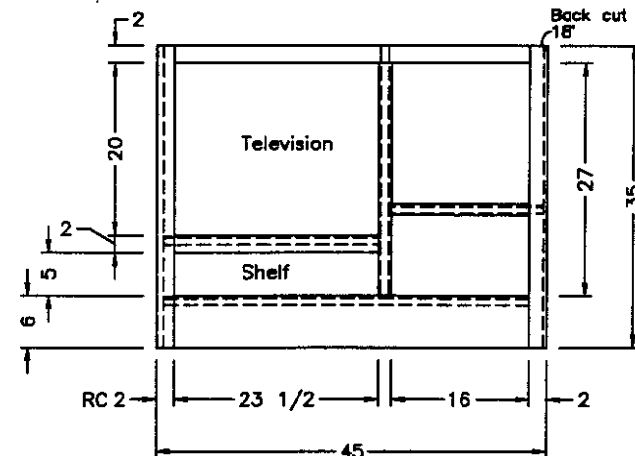

END WING BASE
(1) 16 1/2x27 1/2 Door

Used On:
AS/KS: 29' RBFB-TT
KS: 32' RBSB-TT


NEWMAR CORP P.O. Box 30, Nappanee, IN. 46550 Title block--75TB	'97 Model:	Sheet	Drawn by:	Checked by:	Revision: Made th end stile 2" increased over all width 1" (97466)	By: Todd
	See Used On List	3 of 3	Todd Stahly	<i>[Signature]</i>		Date: 7/26/96
	Title:	I.D. #	Date:	Date:	Revision: Shortened depth of cabinet to allow s/o to come in (97415)	By: Todd
	Kitchen base cabinet	cabtt/c/73	6/5/96	826		Date: 7/11/96

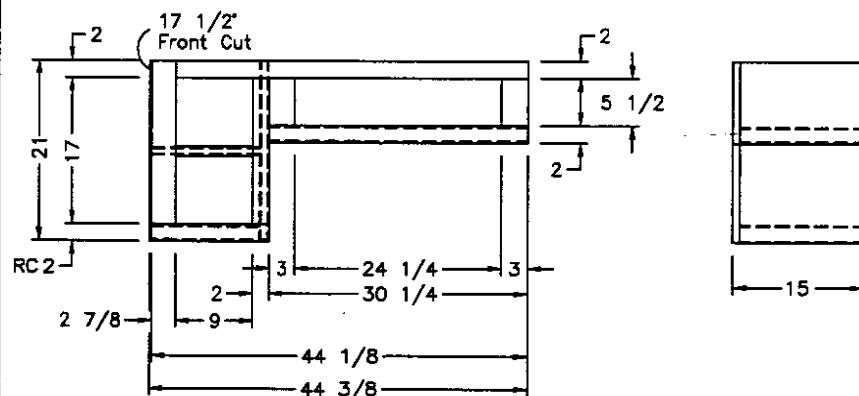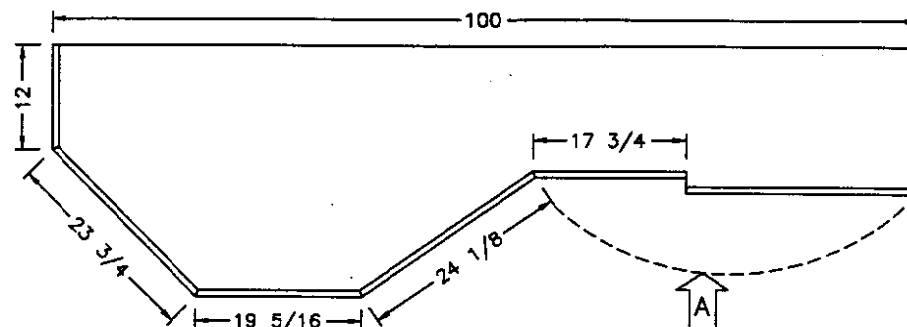

SPACEMAKER OVERHEAD
(1) 24 1/2x6 1/2 Front
(1) 9 1/2x17 1/2 Door






Used On:
AS/KS 29' RBFB-TT
KS 32' RBSB-TT

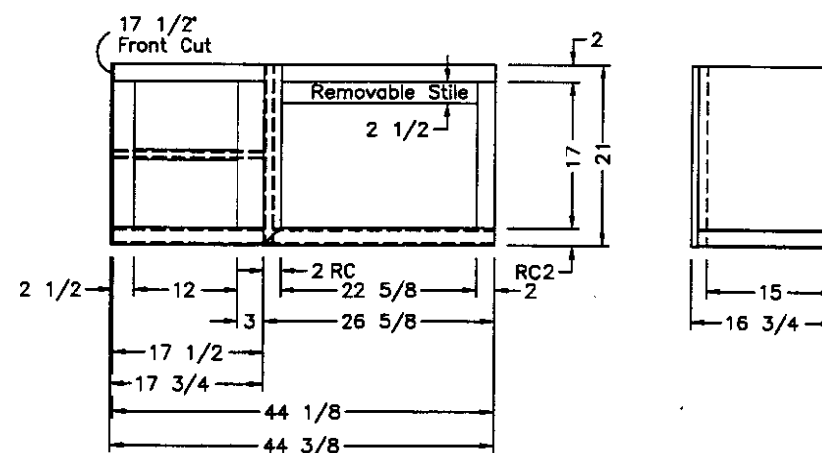

MICROWAVE OVERHEAD
(2) 11 1/2x17 1/2 Doors
(1) 12 1/2x17 1/2 Doors




NEWMAR CORP P.O. Box 30, Napponee, IN. 46560 Title block--75TB	'97 Model:	Sheet	Drawn by:	Checked by:	Revision:	By:
	See Used On List	1 of 1	Todd Stahly	<i>TS</i>	Changed the angle of view "B"	Todd
	Title:	I.D. #	Date:	Date:	Revision:	Date: 8/23/96
	Kitchen overhead	cabtt/c/74	6/5/96	8-23		By: Date:

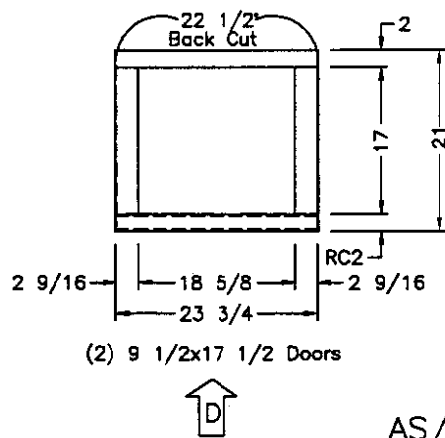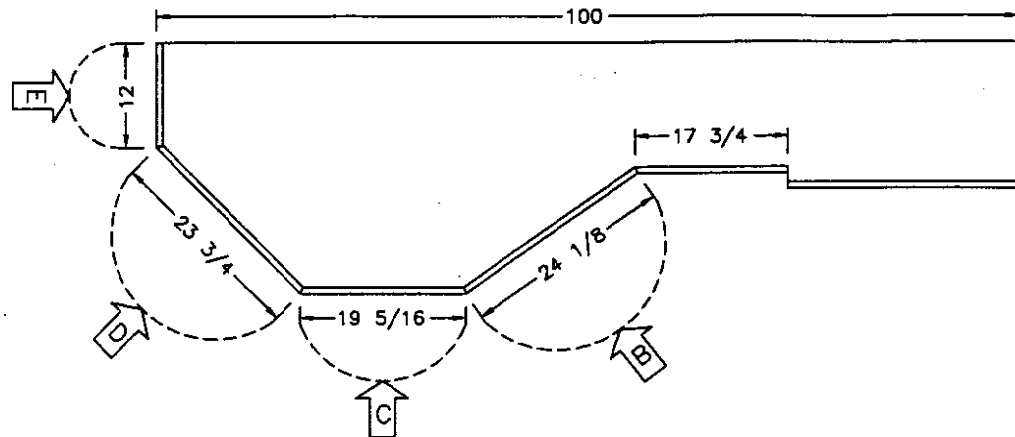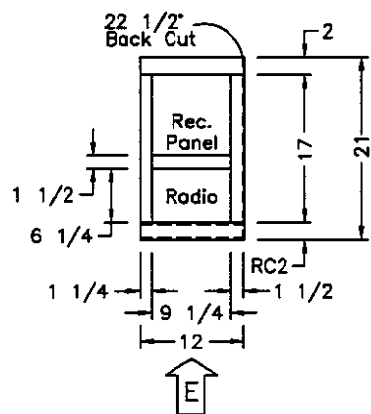


(2) 9 1/2x17 1/2 Doors

Used On:
AS/KS 29' RBF-B-TT
KS 32' RBS-B-TT

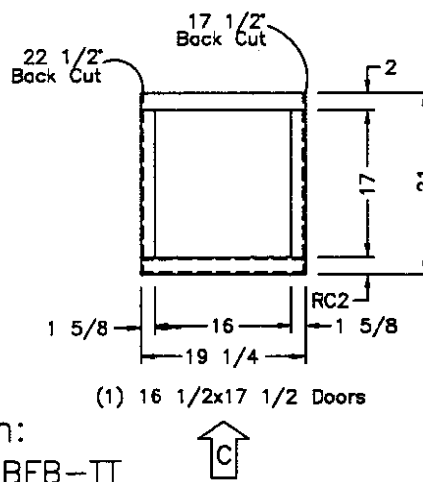


(1) 16 1/2x17 1/2 Doors





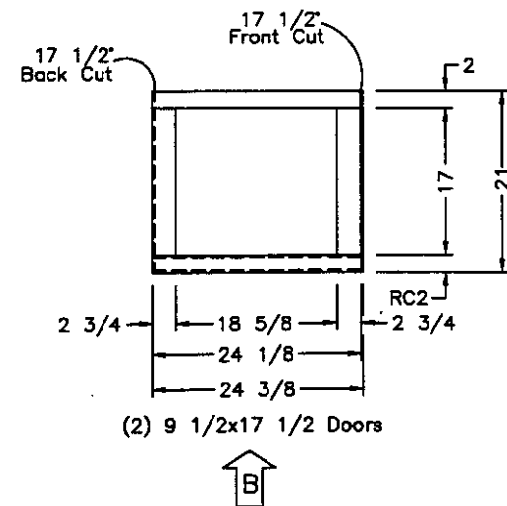


(2) 9 1/2x17 1/2 Doors

NEWMAR CORP P.O. Box 30, Nappanee, IN. 46550 Title block--75TB	'97 Model:	Sheet	Drawn by:	Checked by:	Revision:	By: Todd
	See Used On List	2 of 2	Todd Stahly	13	Changed the angle of view "B"	Date: 8/23/96
	Title:	I.D. #	Date:	Date:	Added radio in view "E"	By: Todd
	Kitchen overhead	cabtt/c/74	6/5/96	8-23		Date: 6/27/96

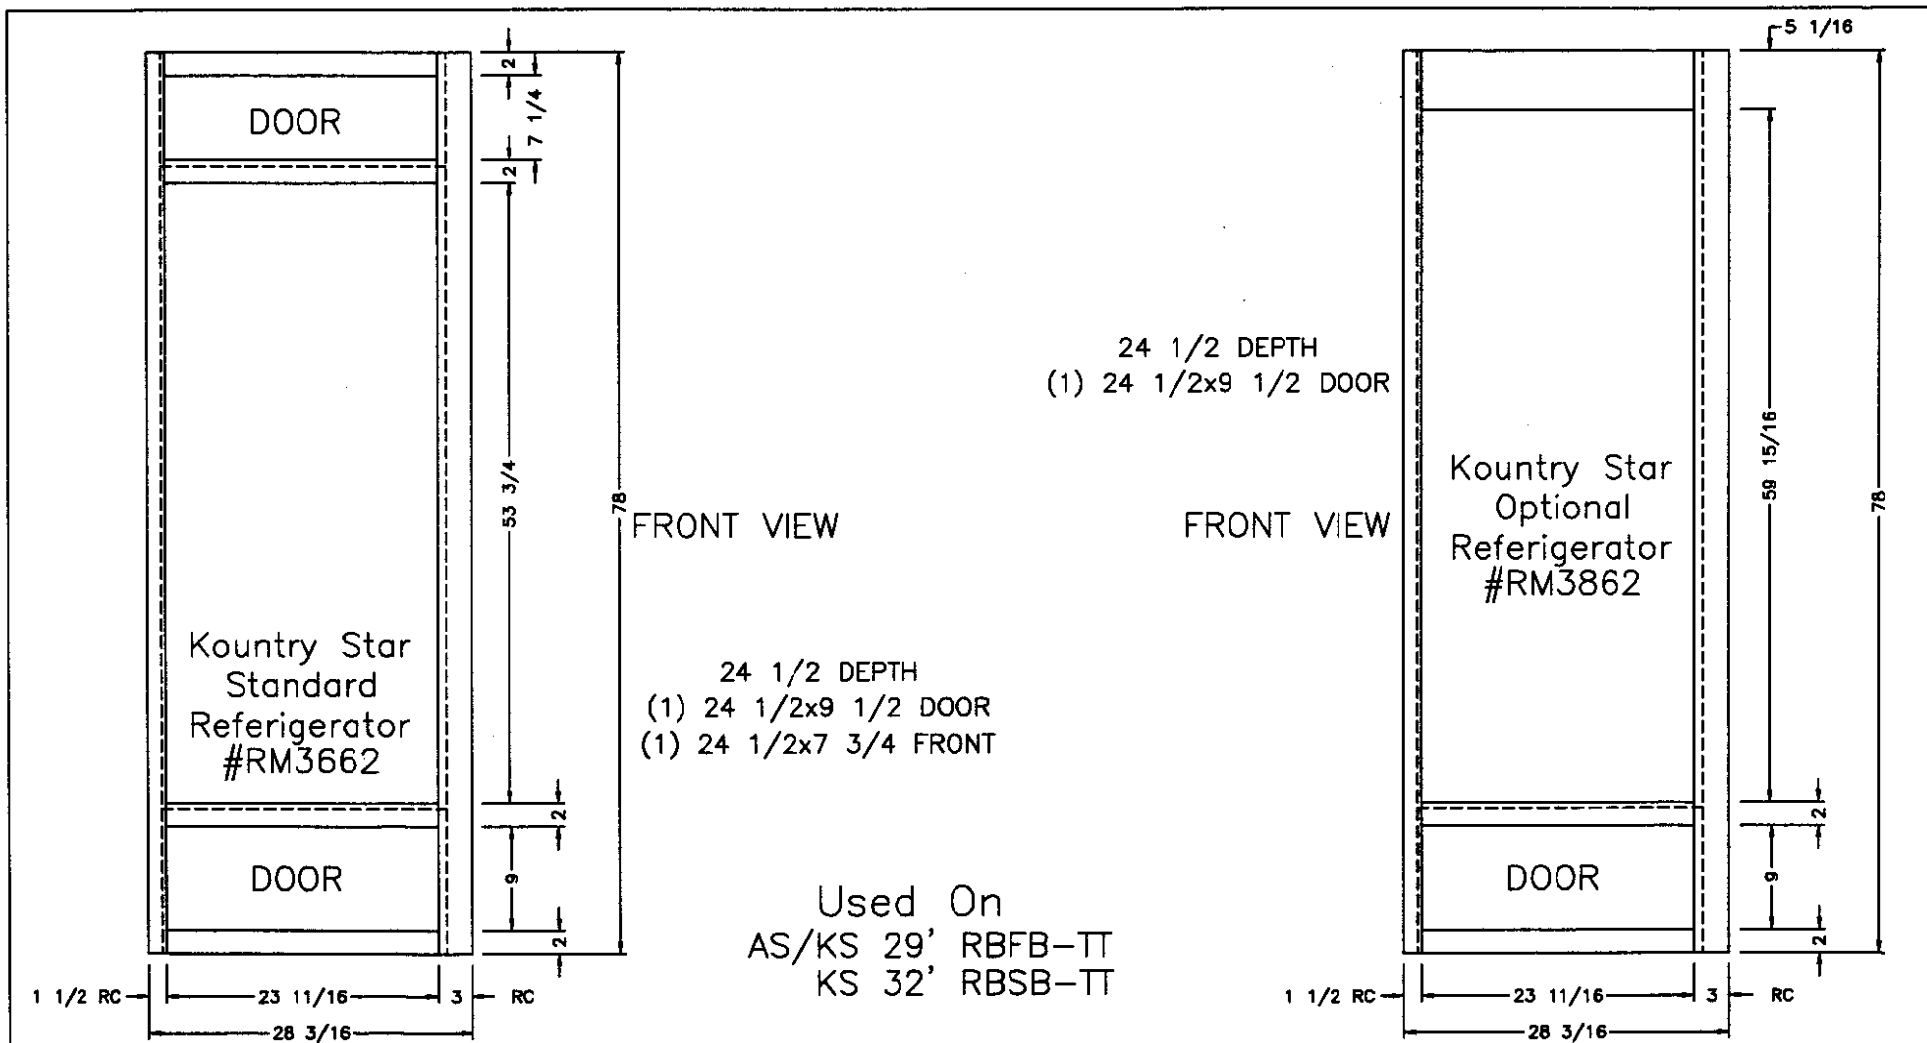


NEWMAR CORP P.O. Box 30, Nappanee, IN. 46550 Title block--1TB	'97 Model:	Sheet	Drawn by:	Checked by:	Revision:	By:
	See Used On List	1 of 1	Todd Stahly	<i>[Signature]</i>		Date:
	Title:	I.D. #	Date:	Date:	Revision:	By:
	Refrigerator Cabinet	cabtt/c/75	6/5/96	8-26		Date:

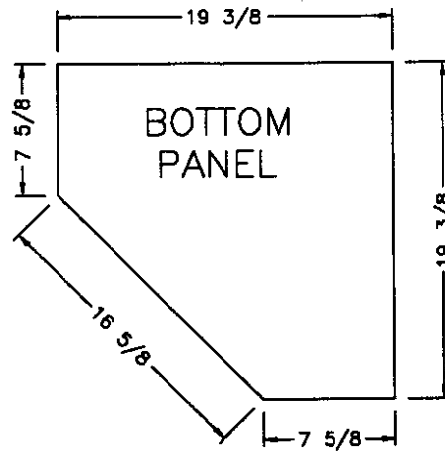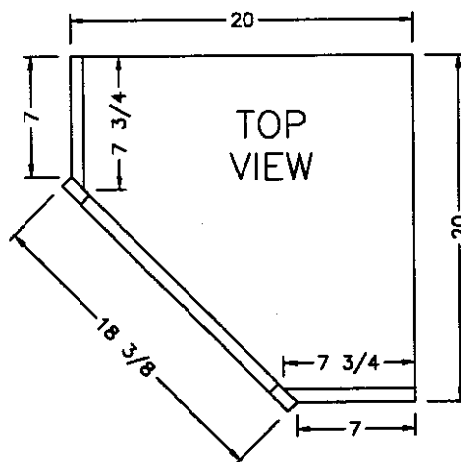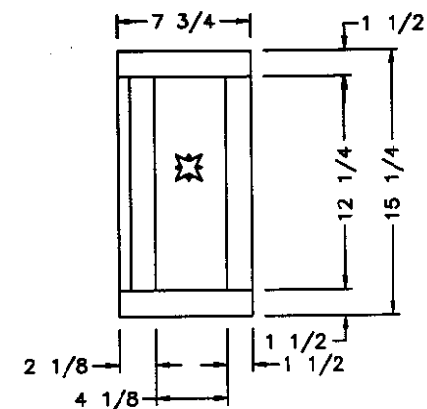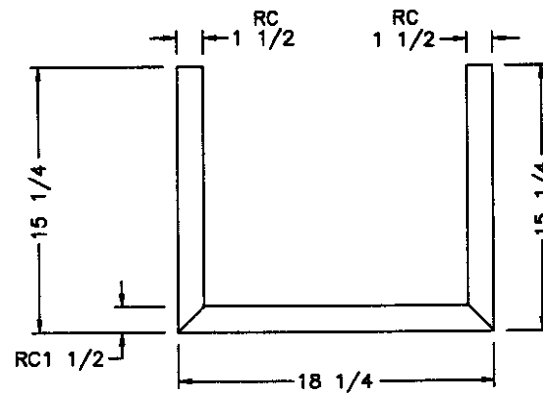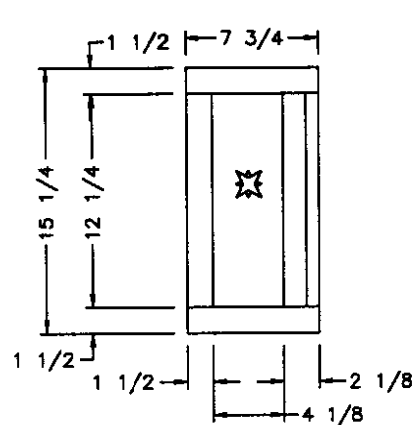

☆ = FABRIC

USED ON:
 AS-KS: 29' RFBF-TT
 AS: 30' FKLB-TT
 AS-KS: 30' FKRB-TT
 AS: 32' AK-TT
 AS-KS: 32' CFKS-TT
 AS-KS: 32' RBSB-TT


NEWMAR CORP P.O. Box 30, Nappanee, IN. 46550 Title block--1-5TB	'97 Model:	Sheet	Drawn by:	Checked by:	Revision: Added AS-KS 29' RFBF-TT to the used on list (97860)	By: Todd
	See Used On List	1 of 1	Todd Stahly	WJM		Date: 9/20/96
	Title:	I.D. #	Date:	Date:	Revision: Revised the height of the cabinet from 14 3/4 to 15 1/4.	By: Mike
	Corner cabinet for 13" TV	CTT/B/71	2/28/96	9/20		Date: 3/19

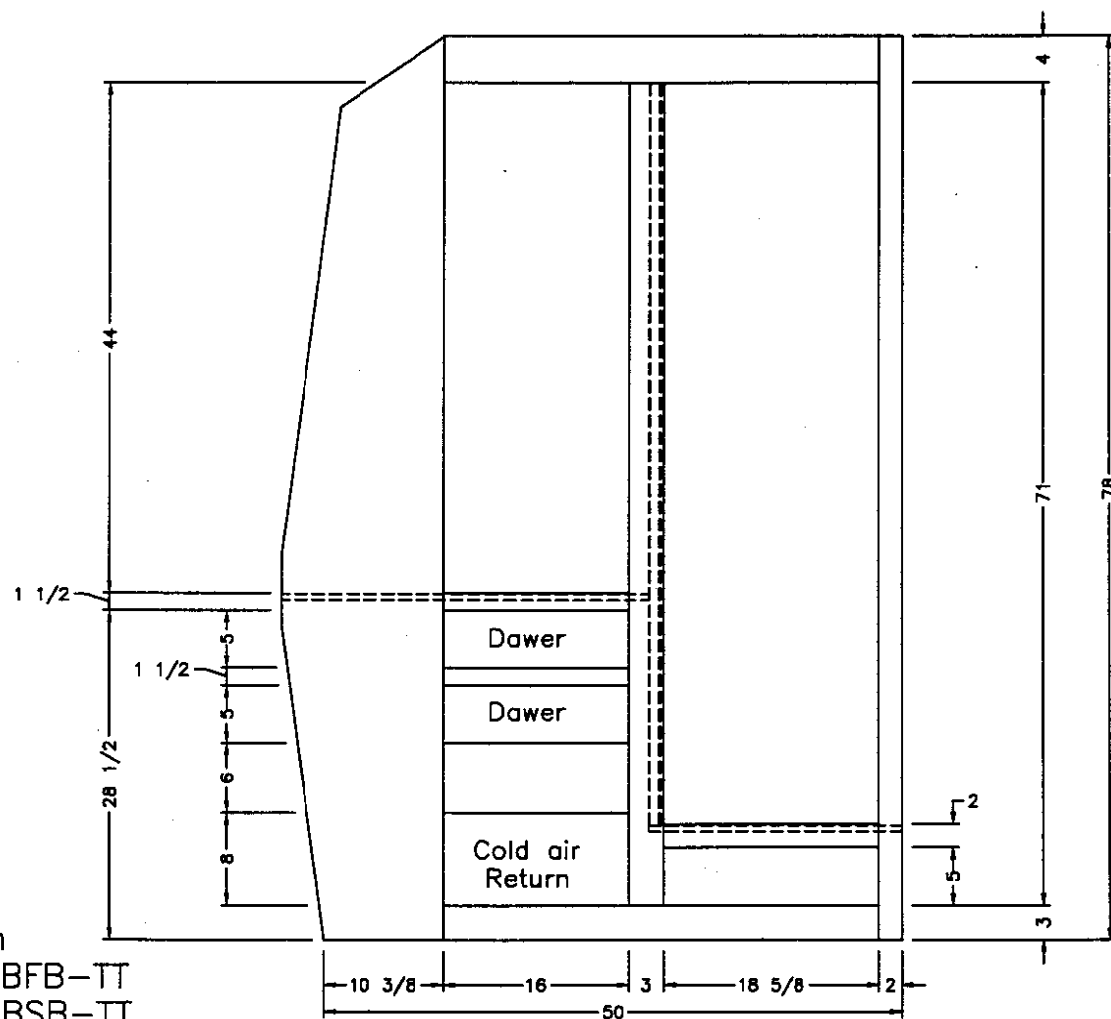

- 22 1/2" depth
 (2) 9 1/2"x71 1/2 Mirror Doors
 (1) 16 1/2x44 1/2 Door
 (2) 16 1/2x5 3/4 Fronts

Used On
 AS/KS 29' RBFB-TT
 KS 32' RBSB-TT



NEWMAR CORP P.O. Box 30, Nappanee, IN. 46550 Title block--1TB	'97 Model:	Sheet	Drawn by:	Checked by:	Revision: Removed door over water heater and made 2 drawers (97878)	By: Todd
	See Used On List	1 of 1	Todd Stahly	WJM		Date: 9/23/96
	Title:	I.D. #	Date:	Date:	Revision: Shortened width 1" (97733)	By: Todd
	Bathroom Wardrobe	cabtt/w/76	6/5/96	9/23		Date: 9/2/96

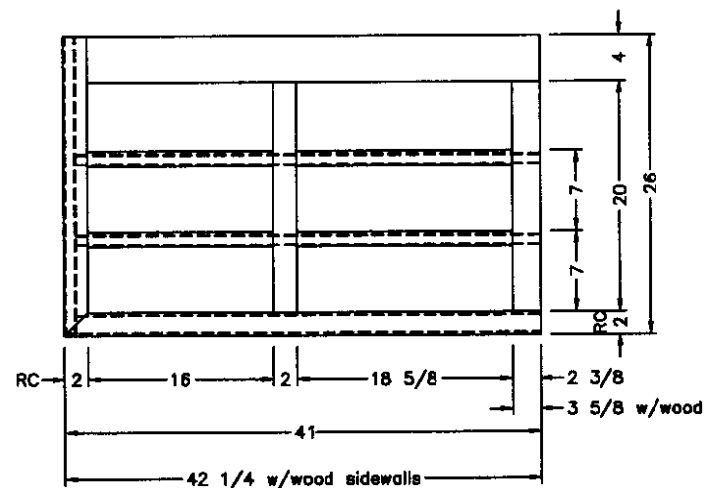


- (1) 16 1/2x20 1/2 Mirror Door
 (2) 9 1/2x20 1/2 Doors

Used On
 AS/KS 29' RBFB-TT
 KS 32' RBSB-TT



NEWMAR CORP P.O. Box 30, Napanee, IN. 48550 Title block---1TB	'97 Model:	Sheet	Drawn by:	Checked by:	Revision:	By:
	See Used On List	1 of 1	Todd Stahly	<i>TS</i>		Date:
	Title:	I.D. #	Date:	Date:	Revision:	By:
	Medicine Cabinet	cabtt/a/75	6/6/96	<i>8-2c</i>		Date:

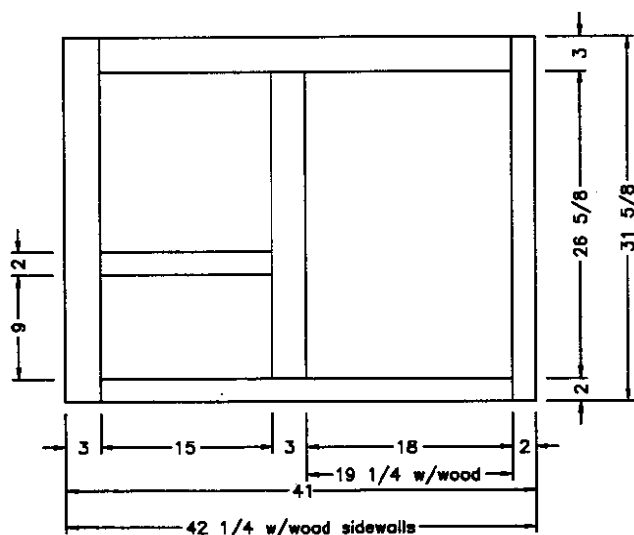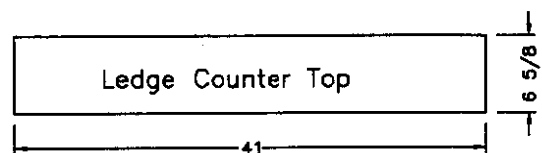

Ledge Base Framework
Cover with Bathroom Wallboard

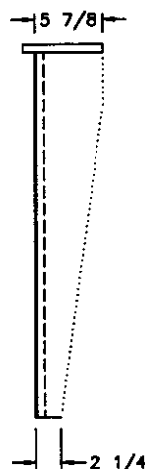

Used on
AS/KS 29' RBFb-TT
KS 32' RBSB-TT

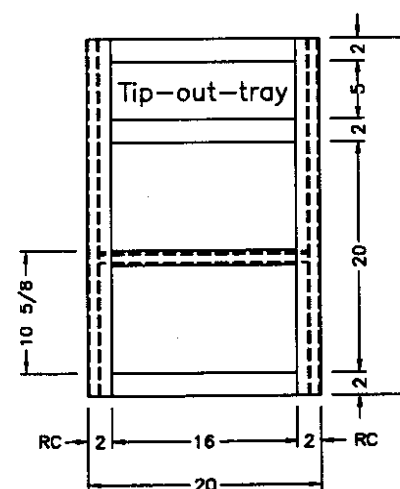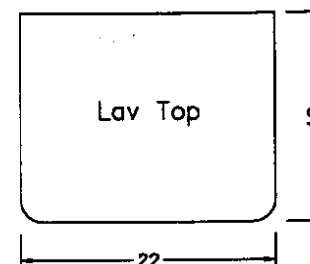

Lav Base
16" Deep
(1) 16 1/2x20 1/2 Door
(1) 16 1/2x5 3/4 Front

NEWMAR CORP
P.O. Box 30,
Nappanee, IN. 46550

'97 Model:
See Used On List
Title:
Lav base Rear wall Ledge

Sheet
1 of 1
I.D. #
cabtt/a/74

Drawn by:
Todd Stahly
Date:
6/6/96

Checked by:
B
Date:
8-26

Revision: Increased width of lav top and added shelf and backer

Revision:




By: Todd

Date: 6/27/96

By:

Date:

Title block--1TB

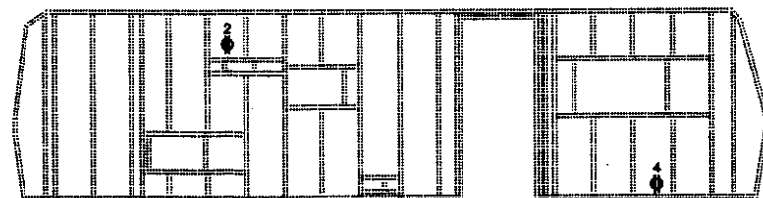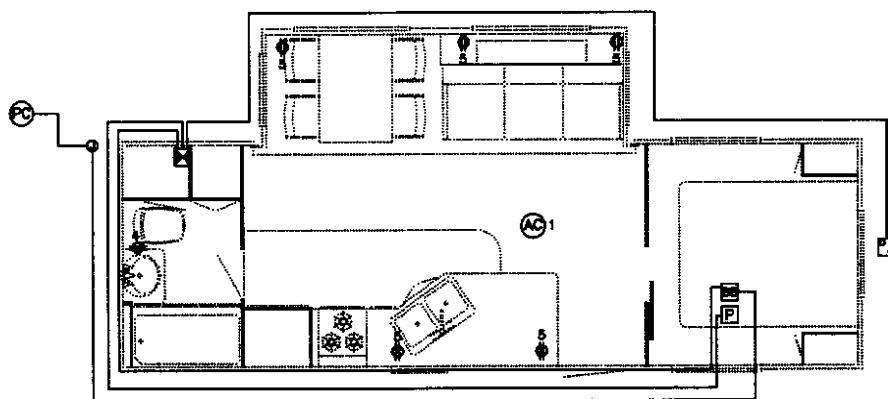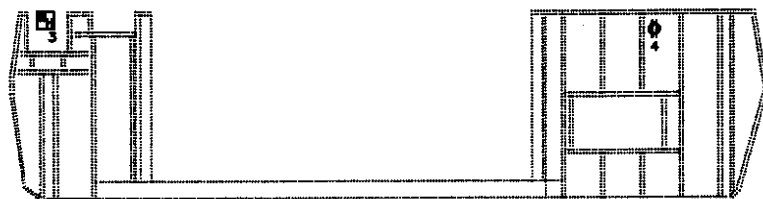

ELECTRICAL SYMBOLS

WH	WATER HEATER	BB	30 AMP BREAKER BOX 50 AMP OPTION
CF	110V CEILING FAN		CONVERTER
AC	AIR CONDITIONER	P	12V DISTRIBUTION PANEL
PC	POWER CORD		12V STORAGE BATTERY
S	110 V SWITCH		110V RECEPT
	110V LIGHT		COMP. GFI BREAKER & RECEPT
			110V JUNCTION BOX

NOTES:

- 1) SOME ITEMS SHOWN MAY BE OPTIONAL
- 2) CLOSET LITES MAY HAVE INTEGRAL SWITCHES
- 3) W/SECOND AIR OPTION ON 50A. SERVICE, INSTALL 20A. BREAKER IN #3 POSITION AND MOVE ALL CIRCUITS DOWN ONE POSITION.
- 4) ALL PRE-WIRE FOR AIR SHALL USE 20A. BREAKER AT DISTRIBUTION PANEL
- 5) ALL BREAKERS SHALL BE HACR TYPE
- 6) ALL A/C SHALL ACCEPT HACR BREAKERS
- 7) DIST. PANEL WORKING CLEARANCE 24" X 22" MIN.

BREAKER SCHEDULE:
 40 A. CONVERTOR/40 A. BREAKER
 50 A. CONVERTOR/2-30 A. BREAKERS
 75 A. CONVERTOR/2-40 A. BREAKERS

#8 STRND. FROM BAT. TO DIST. PNL.
 40A. BREAKER
 W/15" OF BATTERY

50 AMP OPTION

CIRCUIT	WIRE SIZE	VOLTS	FUSE BREAKER	LOAD
1	12/2 W/GR	110/120	20 AMP HACR	AIR CONDITIONER
2	14/2 W/GR	110/120	15 AMP HACR	MICROWAVE
3	14/2 W/GR	110/120	15 AMP HACR	WATER HEATER
4	14/2 W/GR	110/120	15 AMP HACR	LITES
5	14/2 W/GR	110/120	15 AMP HACR	APPLIANCE CIRCUIT
6	14/2 W/GR	110/120	15 AMP HACR	GENERAL
7	14/2 W/GR	110/120	15 AMP HACR	GENERAL
8	12/2 W/GR	110/120	20 AMP HACR	DRYER
9	14/2 W/GR	110/120	15 AMP HACR	WASHER

NEWMAR CORP
 P.O. Box 30,
 Nappanee, IN. 46550

'97 Model:
AS/KS 29' RBFB-TT

Title:
110 Volt wiring specifications

Sheet
2 of 4

I.D. #
co/e/7t29rbfb

Drawn by:
Todd Stahly

Date:
8/23/96

Checked by:

Date:

Revision:

Revision:



By:

Date:

By:

Date:

Title block--ELECTB

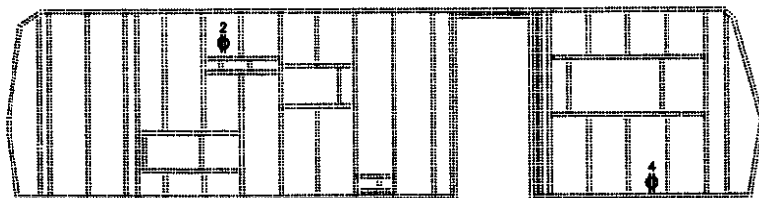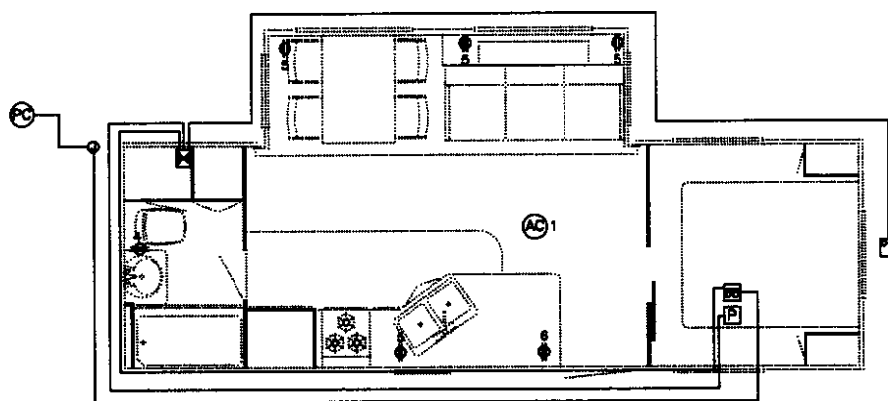

ELECTRICAL SYMBOLS

WH WATER HEATER	BB 30 AMP BREAKER BOX 50 AMP OPTION
CF 110V CEILING FAN	CONVERTER
AC AIR CONDITIONER	P 12V DISTRIBUTION PANEL
PC POWER CORD	B 12V STORAGE BATTERY
S 110 V SWITCH	R 110V RECEPT
L 110V LIGHT	CB COMP. GFI BREAKER & RECEPT
	J 110V JUNCTION BOX

NOTES:

- 1) SOME ITEMS SHOWN MAY BE OPTIONAL
- 2) CLOSET LITES MAY HAVE INTEGRAL SWITCHES
- 3) W/SECOND AIR OPTION ON 50A SERVICE, INSTALL 20A BREAKER IN #3 POSITION AND MOVE ALL CIRCUITS DOWN ONE POSITION.
- 4) ALL PRE-WIRE FOR AIR SHALL USE 20A BREAKER AT DISTRIBUTION PANEL
- 5) ALL BREAKERS SHALL BE HACR TYPE
- 6) ALL A/C SHALL ACCEPT HACR BREAKERS
- 7) DIST. PANEL WORKING CLEARANCE 24" X 22" MIN.

BREAKER SCHEDULE:
 40 A. CONVERTOR/40 A. BREAKER
 50 A. CONVERTOR/2-30 A. BREAKERS
 75 A. CONVERTOR/2-40 A. BREAKERS

P - #8 STRND. FROM BAT.
 TO DIST. PNL.
 40A. BREAKER
 W/18" OF BATTERY

CIRCUIT	WIRE SIZE	VOLTS	FUSE BREAKER	LOAD
1	12/2 W/GR	110/120	20 AMP HACR	AIR CONDITIONER
2	14/2 W/GR	110/120	15 AMP HACR	MICROWAVE
3	14/2 W/GR	110/120	15 AMP HACR	WATER HEATER
4	14/2 W/GR	110/120	15 AMP HACR	LITES
5	14/2 W/GR	110/120	15 AMP HACR	APPLIANCE CIRCUIT
6	14/2 W/GR	110/120	15 AMP HACR	KITCHEN RECEPT

NEWMAR CORP
 P.O. Box 30,
 Nappanee, IN. 46550

'97 Model:
AS/KS 29' RBFB-TT

Title:
CSA 30 Amp wiring specifications

Sheet
3 of 4

I.D. #
co/e/7t29rbfb

Drawn by:
Todd Stahly

Date:
8/23/96

Checked by:

Date:

Revision:

Revision:



By:

Date:

By:

Date:

Title block--ELECTB

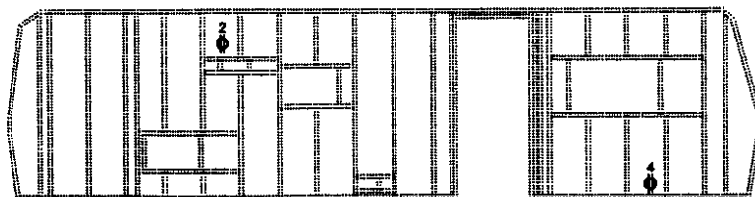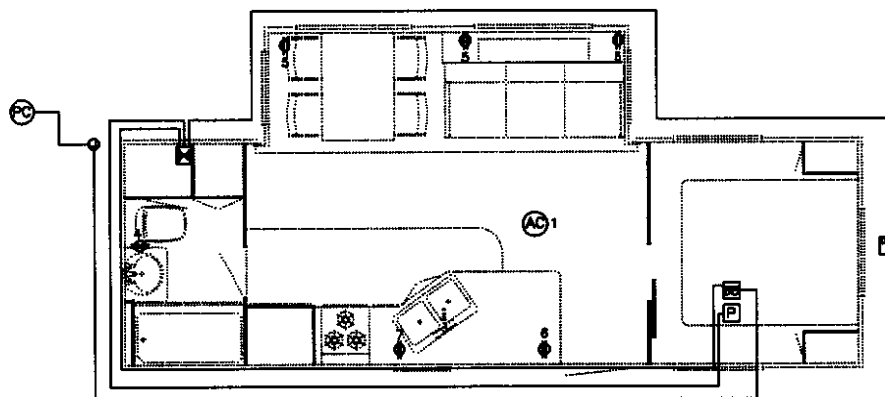

ELECTRICAL SYMBOLS

WH	WATER HEATER	BB	30 AMP BREAKER BOX 50 AMP OPTION
CF	110V CEILING FAN	CON	CONVERTER
AC	AIR CONDITIONER	P	12V DISTRIBUTION PANEL
PC	POWER CORD	PB	12V STORAGE BATTERY
S	110 V SWITCH	R	110V RECEPT
L	110V LIGHT	CBR	COMP. GFI BREAKER & RECEPT
		J	110V JUNCTION BOX

NOTES:

- 1) SOME ITEMS SHOWN MAY BE OPTIONAL
- 2) CLOSET LITES MAY HAVE INTEGRAL SWITCHES
- 3) W/SECOND AIR OPTION ON 50A. SERVICE, INSTALL 20A. BREAKER IN #3 POSITION AND MOVE ALL CIRCUITS DOWN ONE POSITION.
- 4) ALL PRE-WIRE FOR AIR SHALL USE 20A. BREAKER AT DISTRIBUTION PANEL
- 5) ALL BREAKERS SHALL BE HACR TYPE
- 6) ALL A/C SHALL ACCEPT HACR BREAKERS
- 7) DIST. PANEL WORKING CLEARANCE 24" X 220" MIN.

BREAKER SCHEDULE:
 40 A. CONVERTOR/40 A. BREAKER
 50 A. CONVERTOR/2-30 A. BREAKERS
 75 A. CONVERTOR/2-40 A. BREAKERS

P - #8 STRND. FROM BAT.
 TO DIST. PNL.
 40A. BREAKER
 W/15" OF BATTERY

CIRCUIT	WIRE SIZE	VOLTS	FUSE BREAKER	LOAD
1	12/2 W/GR	110/120	20 AMP HACR	AIR CONDITIONER
2	14/2 W/GR	110/120	15 AMP HACR	MICROWAVE
3	14/2 W/GR	110/120	15 AMP HACR	WATER HEATER
4	14/2 W/GR	110/120	15 AMP HACR	LITES
5	14/2 W/GR	110/120	15 AMP HACR	APPLIANCE CIRCUIT
6	14/2 W/GR	110/120	15 AMP HACR	KITCHEN RECEPT
7	14/2 W/GR	110/120	15 AMP HACR	KITCHEN RECEPT
8	14/2 W/GR	110/120	15 AMP HACR	GENERAL
9	14/2 W/GR	110/120	15 AMP HACR	GENERAL
10	14/2 W/GR	110/120	15 AMP HACR	GENERAL

NEWMAR CORP
 P.O. Box 30,
 Nappanee, IN. 46550

'97 Model:
 AS/KS 29' RBFB-TT

Title:
 CSA 50 Amp wiring specifications

Sheet
 4 of 4

I.D. #
 co/e/7t29rbfb

Drawn by:
 Todd Stahly

Date:
 8/23/96

Checked by:

Date:

Revision:

Revision:

By:

Date:


By:

Date:


Title block--ELECTB

NOTE:

SHUT-OFF VALVES ARE WITHIN 5' OF APPLIANCES ON PARK TRAILERS
 MAXIMUM DEVELOPED LENGTH - 23 FT.
 1/2" BLACK MALL PIPE
 3/8" O.D. COPPER TYPE "L"
 MAX. LENGTH OF COPPER TYPE TO APPLIANCE PER TEST
 ALL BRASS FITT. BELOW FLOOR TO BE FORGED-NOT MILLED
 TOTOAL BTU - 74,300

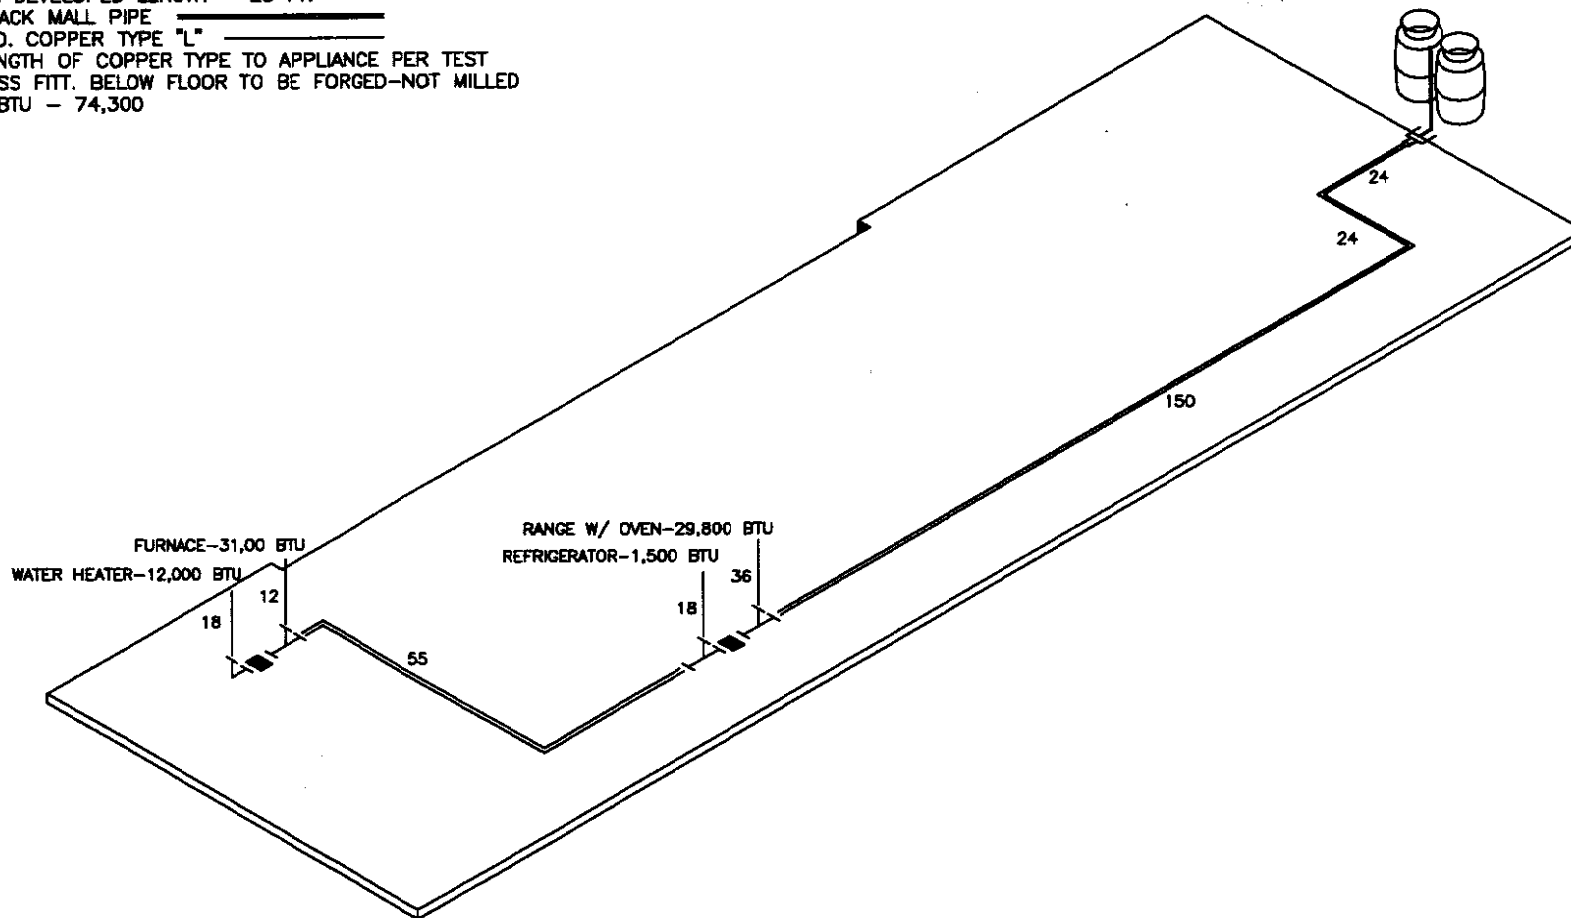


NEWMAR CORP P.O. Box 30, Nappanee, IN. 46550 Title block--375TB	'97 Model:	Sheet	Drawn by:	Checked by:	Revision:	By:
	AS/KS 29' RBFb-TT	3 of 3	Todd Stahly			Date:
	Title:	I.D. #	Date:	Date:	Revision:	By:
	Gas line Detail	co/c/7t29rbfb	8/23/96			Date:

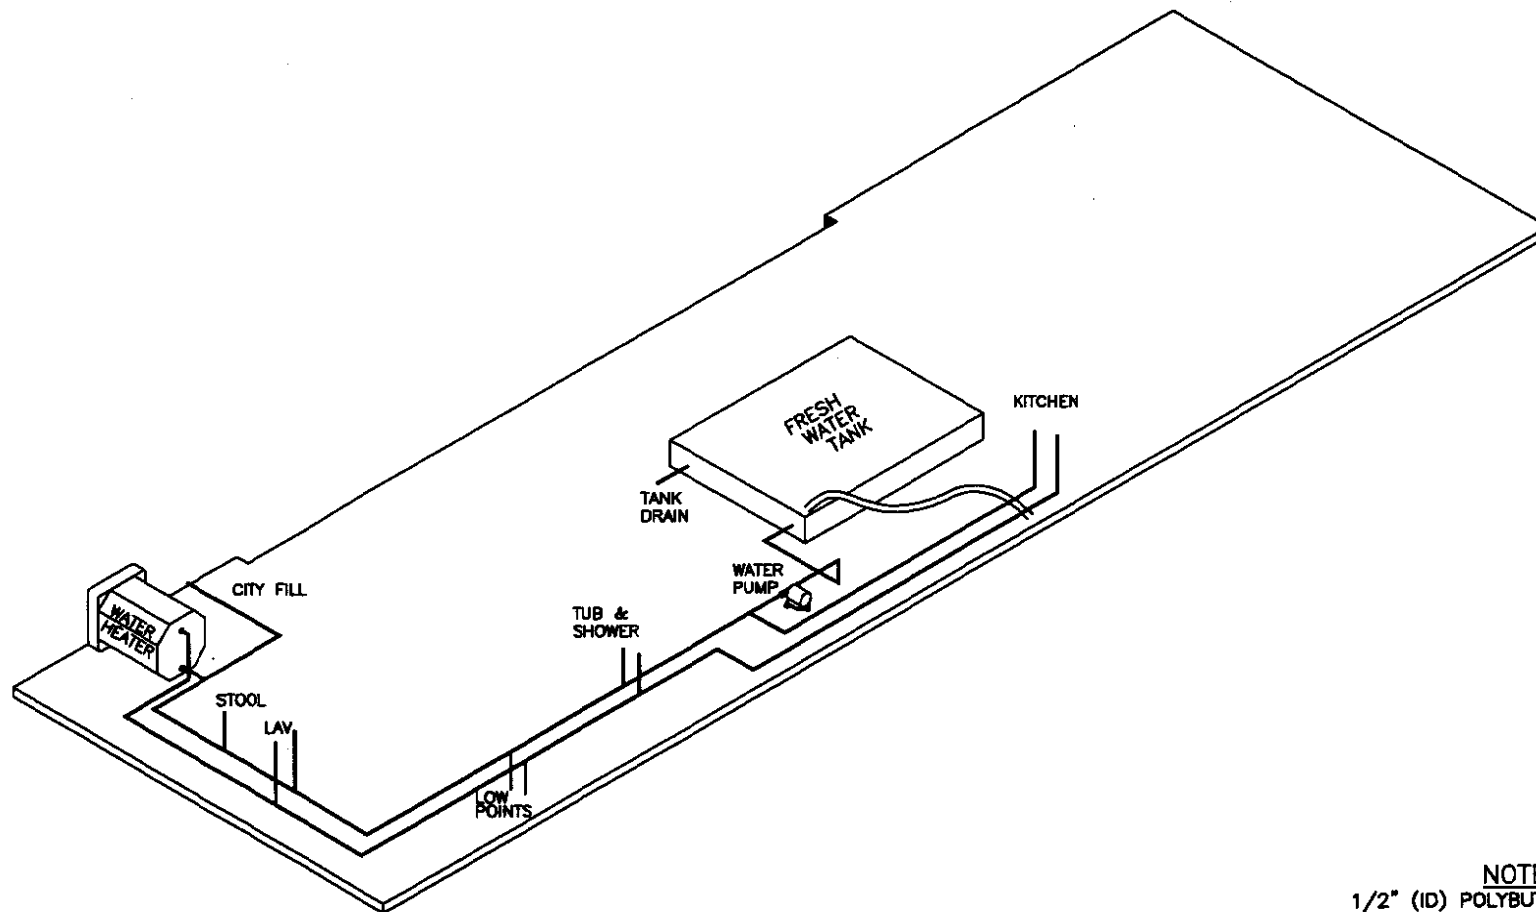

NOTE:
1/2" (ID) POLYBUTYLENE TUBING
DRAINS INSTALLED AT LOW POINTS

NEWMAR CORP P.O. Box 30, Nappanee, IN. 46550 Title block---375TB	'97 Model:	Sheet	Drawn by:	Checked by:	Revision:	By:
	AS/KS 29' RBFB--TT	2 of 3	Todd Stahly			Date:
	Title:	I.D. #	Date:	Date:	Revision:	By:
	Pressure Plumbing Detail	co/c/7t29rbfb	8/23/96			Date:

NOTE:
 ALL PIPE & FITTINGS ARE ABS SCH. #40
 DRAIN GRADE TO BE 1/8" PER FOOT
 SUPPORT PIPE EVERY 4 FT MAX
 ALL TRAP ARMS 54" MAX
 ALL FIXTURES HAVE 1 1/4" P-TRAPS MINIMUM
 ALL TANK HOOK-UPS ASE A DOUBLE LTTY UNLESS SPECIFIED OTHERWISE
 BELOW FLOOR PLUMBING
 SEE TYPICAL FOR WASHER INSTALLATION
 BATH FLOOR LOCATION-----

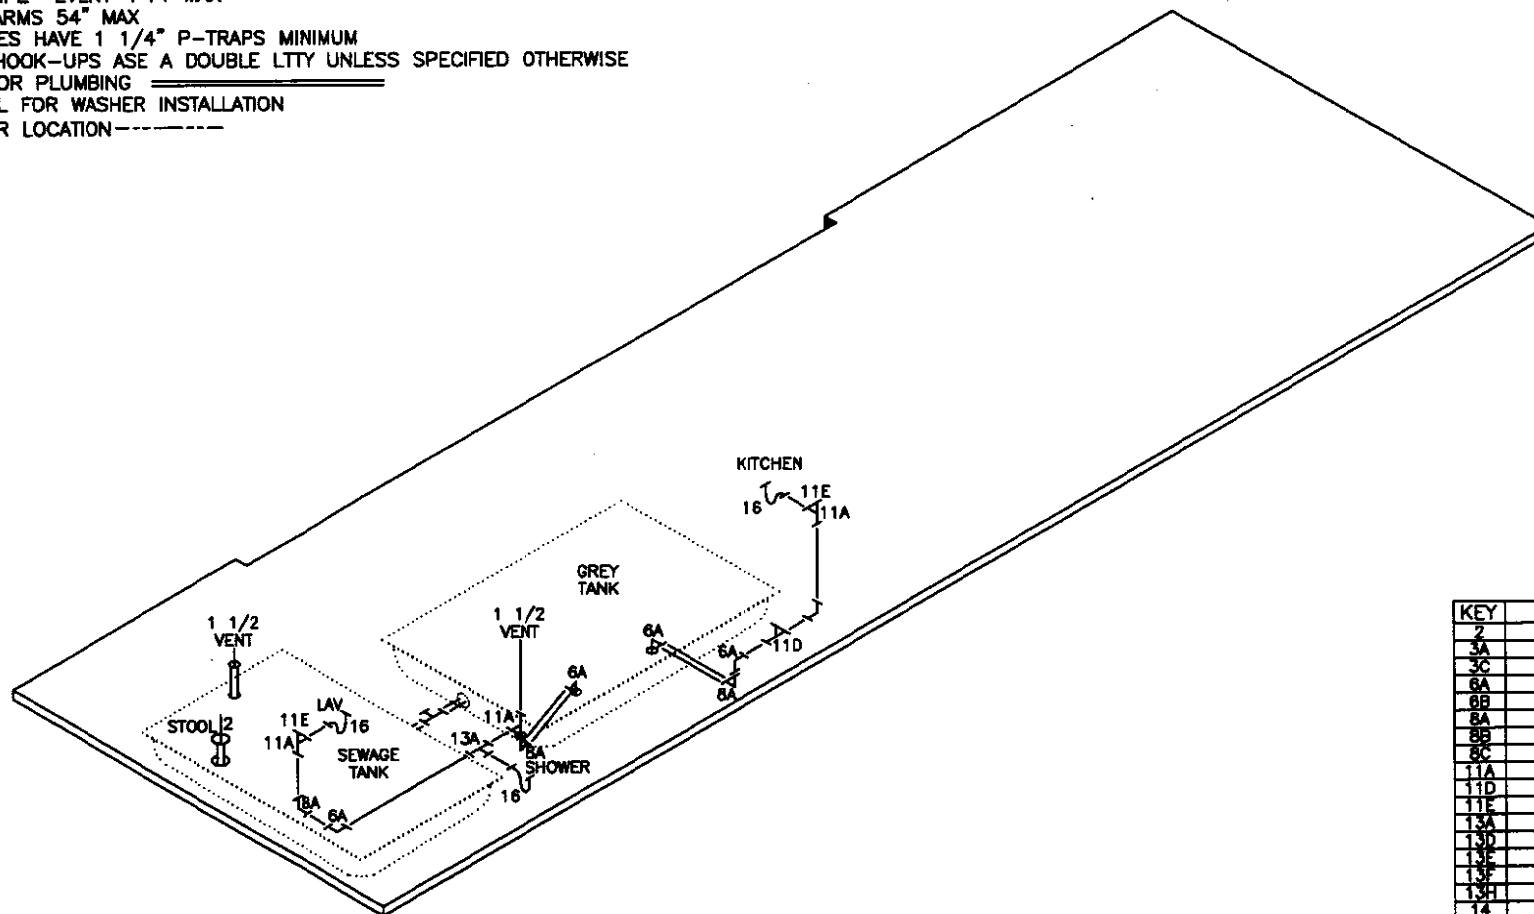

KEY	DESCRIPTION
2	CLOSET FLANGE-4"X3"
3A	45° EL-1 1/2"
3C	45° EL-3"
6A	90° EL-1 1/2"
6B	90° EL-2"
8A	90° LG SWP EL-1 1/2"
8B	90° LG SWP EL-2"
8C	90° LG SWP EL-3"
11A	SANTEE-1 1/2"
11D	1 1/2" CLEAN OUT
11E	1 1/2" CHECK VENT
13A	LG SWP TY-1 1/2"
13D	LG SWP TY-3 X2 X3"
13E	LG SWP TY-2 X2 X1 1/2"
13F	LG SWP TY-2 X1 1/2 X2"
13H	LG SWP TY-3"
14	DEL LG SWP TY-3"
15A	TEE WYE-1 1/2"
16	P-TRAP W/UNION JOINT

NEWMAR CORP
 P.O. Box 30,
 Napanee, IN. 46550

'97 Model:
 AS/KS 29' RBFB-TT
 Title:

Sheet
 1 OF 3
 I.D. #
 co/c/7t29rbfb

Drawn by:
 Todd Stahly
 Date:
 8/23/96

Checked by:
 Date:

Revision:
 Revision:

By:
 Date:
 By:
 Date:

Title block---375TB

Drain Plumbing Detail

NOTE:

SHUT-OFF VALVES ARE WITHIN 5' OF APPLIANCES ON PARK TRAILERS

MAXIMUM DEVELOPED LENGTH - 30 FT.


1/2" BLACK MALL PIPE

3/8" O.D. COPPER TYPE "L"

MAX. LENGTH OF COPPER TYPE TO APPLIANCE PER TEST

ALL BRASS FITT. BELOW FLOOR TO BE FORGED-NOT MILLED

TOTOAL BTU - 74,300

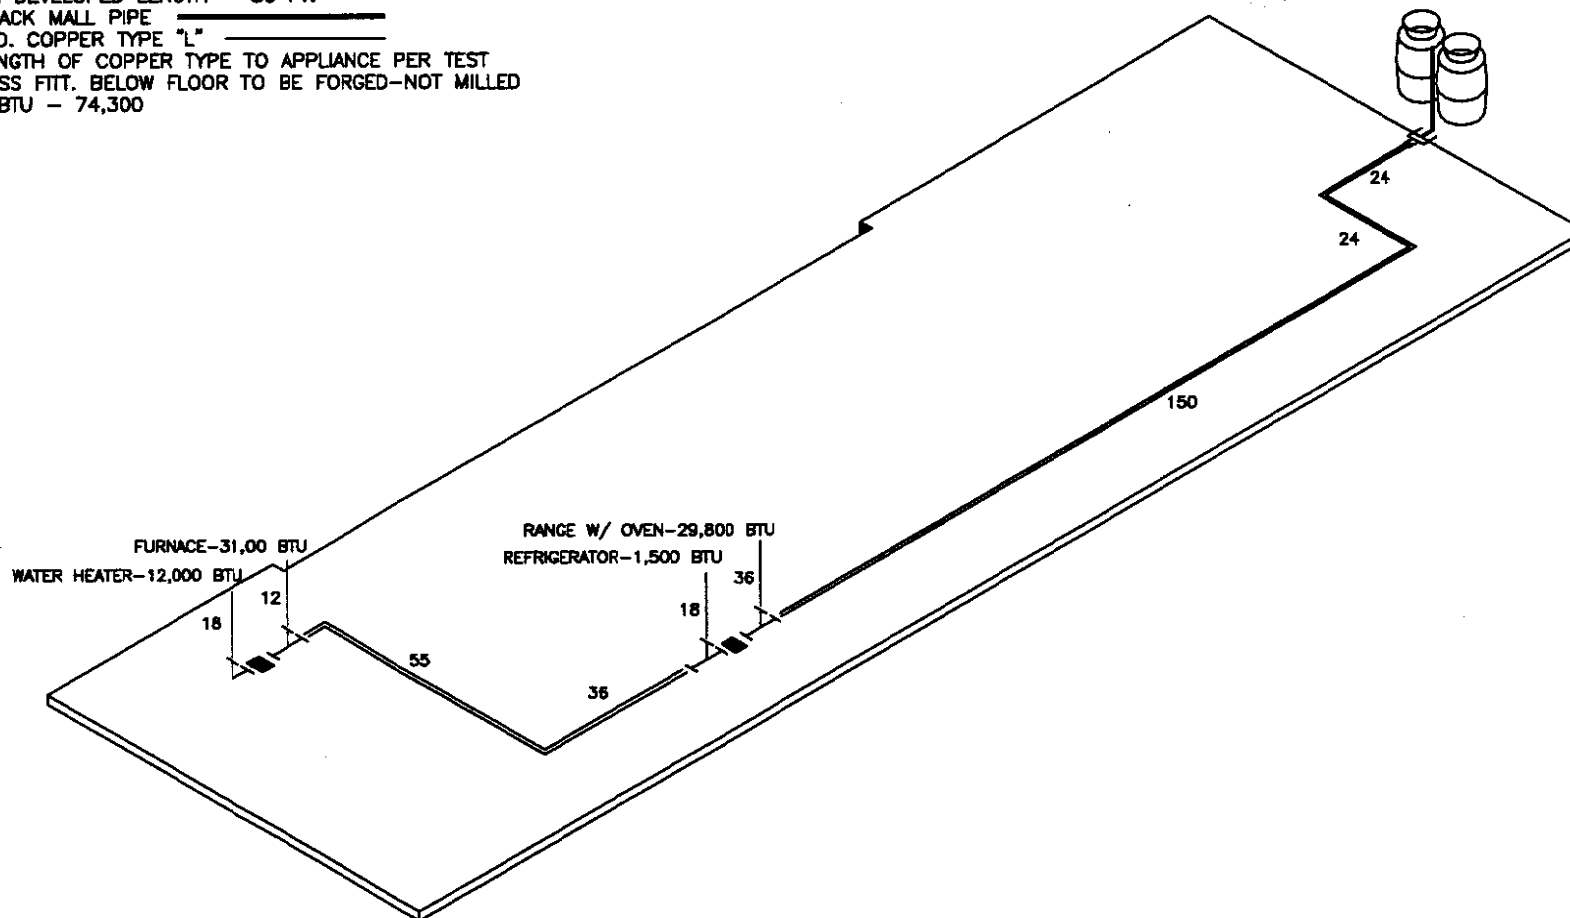

NEWMAR CORP

P.O. Box 30,
Naperville, IL 60560

Title block--375TB

'97 Model:

AS/KS 29' RBFB-TT

Title:

Gas line Detail

Sheet

3 of 3

I.D. #

co/c/7t29rbfb

Drawn by:

Todd Stahly

Date:

8/23/96

Checked by:

Date:

Revision: Corrected maximum developed length (23 to 30)

Revision:

By: WJM

Date: 10/7

By:

Date:

ELECTRICAL SYMBOLS

	TUBE LITE		COMPLEXION LITE
	12V LIGHT		110V JUNCTION BOX
	12V SWITCH		DOUBLE FLORESCENT LITE
	12V RECEPT		30 AMP BREAKER BOX
	WATER PUMP		50 AMP OPTION
	WATER HEATER		CONVERTER
	12V RANGE HOOD		12V DISTRIBUTION PANEL
	FURNACE		12V STORAGE BATTERY
	12V FAN VENT		POWER CORD

NOTES:

- 1) SOME ITEMS SHOWN MAY BE OPTIONAL
- 2) CLOSET LITES MAY HAVE INTEGRAL SWITCHES
- 3) W/SECOND AIR OPTION ON 50A. SERVICE, INSTALL 20A. BREAKER IN #3 POSITION AND MOVE ALL CIRCUITS DOWN ONE POSITION.
- 4) ALL PRE-WIRE FOR AIR SHALL USE 20A. BREAKER AT DISTRIBUTION PANEL.
- 5) ALL BREAKERS SHALL BE HACR TYPE
- 6) ALL A/C SHALL ACCEPT HACR BREAKERS
- 7) DIST. PANEL WORKING CLEARANCE 24" X 22" MIN.

BREAKER SCHEDULE:
 40 A. CONVERTOR/40 A. BREAKER
 50 A. CONVERTOR/2-30 A. BREAKERS
 75 A. CONVERTOR/2-40 A. BREAKERS

#8 STRND. FROM BAT. TO DIST. PNL.
 40A. BREAKER
 W/18" OF BATTERY

A	# 12 STRANDED	12	20 AMP	TV-STEREO
B	# 12 STRANDED	12	20 AMP	BEDROOMS
C	# 12 STRANDED	12	20 AMP	BATHROOM
D	# 12 STRANDED	12	20 AMP	KITCHEN
E	# 12 STRANDED	12	20 AMP	LIVINGROOM
F	# 12 STRANDED	12	20 AMP	FURNACES
G	# 12 STRANDED	12	20 AMP	SLIDE OUT LIGHTS
H	# 12 STRANDED	12	20 AMP	SLIDE OUT MOTOR
I	# 12 STRANDED	12	7.5 AMP	FANTASTIC VENT
J	# 12 STRANDED	12	20 AMP	SEC. LIGHTS-WATER HTR.

NEWMAR CORP
 P.O. Box 30,
 Napanee, IN. 48550

Title block---ELECTB

'97 Model:
AS/KS 29' RBFb-TT
 Title:
12 Volt wiring specifications

Sheet
1 of 4
 I.D. #
co/e/7129rbfb

Drawn by:
Todd Stahly
 Date:
8/23/96

Checked by:
 Date:

Revision:
 Revision:

By:
 Date:
 By:
 Date: