


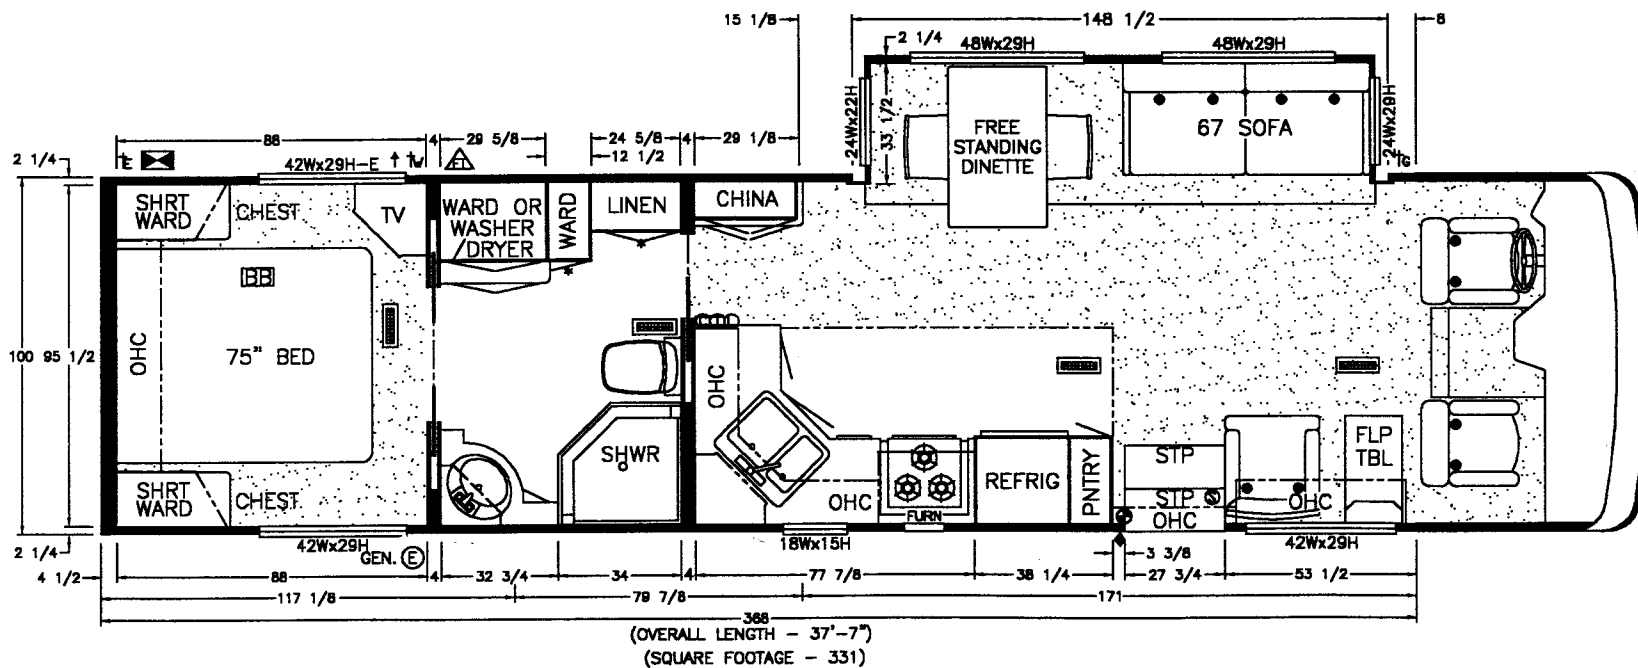

AWNING SIZE: 20 FT.

NOTE
ALL WALLS, PARTITIONS, & CEILING HAVE
CLASS "C" (200) FLAME SPREAD RATING

ALL INTERIOR PASSAGE DOORS ARE NON-LOCKING

SYMBOLS

- Ⓜ - WARM AIR REGISTER
- Ⓜ - WATER INLET
- Ⓜ - GAS INLET
- Ⓜ - ELECTRICAL INLET
- E - EGRESS
- Ⓜ - C.O. DETECTOR
- Ⓜ - EXHAUST
- Ⓜ - L.P. GAS DETECTOR
- ↑ - SEWAGE DRAIN
- Ⓜ - SMOKE DETECTOR
- Ⓜ - FIRE EXTINGUISHER (10 LB C MIN)
- Ⓜ - INSIGNIAS (STATE & RVIA)
- Ⓜ - FUEL TANK FILL
- Ⓜ - MIRROR DOOR(S)
- Ⓜ - TYPE 1 SEATBELT

NEWMAR CORP
P.O. Box 30,
Napannee, IN. 46550

Title block--3125TB

'97 Model:
SA 3757
Title:

FLOOR PLAN

Sheet
1 OF 3
I.D. # P/SA/
73757


Drawn by:
BRETT
Date:
3/13/96

Checked by:
Date:
7-18

Revision: FIRE EXTINGUISHER & L.P. DETECTOR

Revision: SLIDEOUT DEPTH DIM./"OVERALL LENGTH"

By: BRETT
Date: 7/9
By: BRETT
Date: 7/15

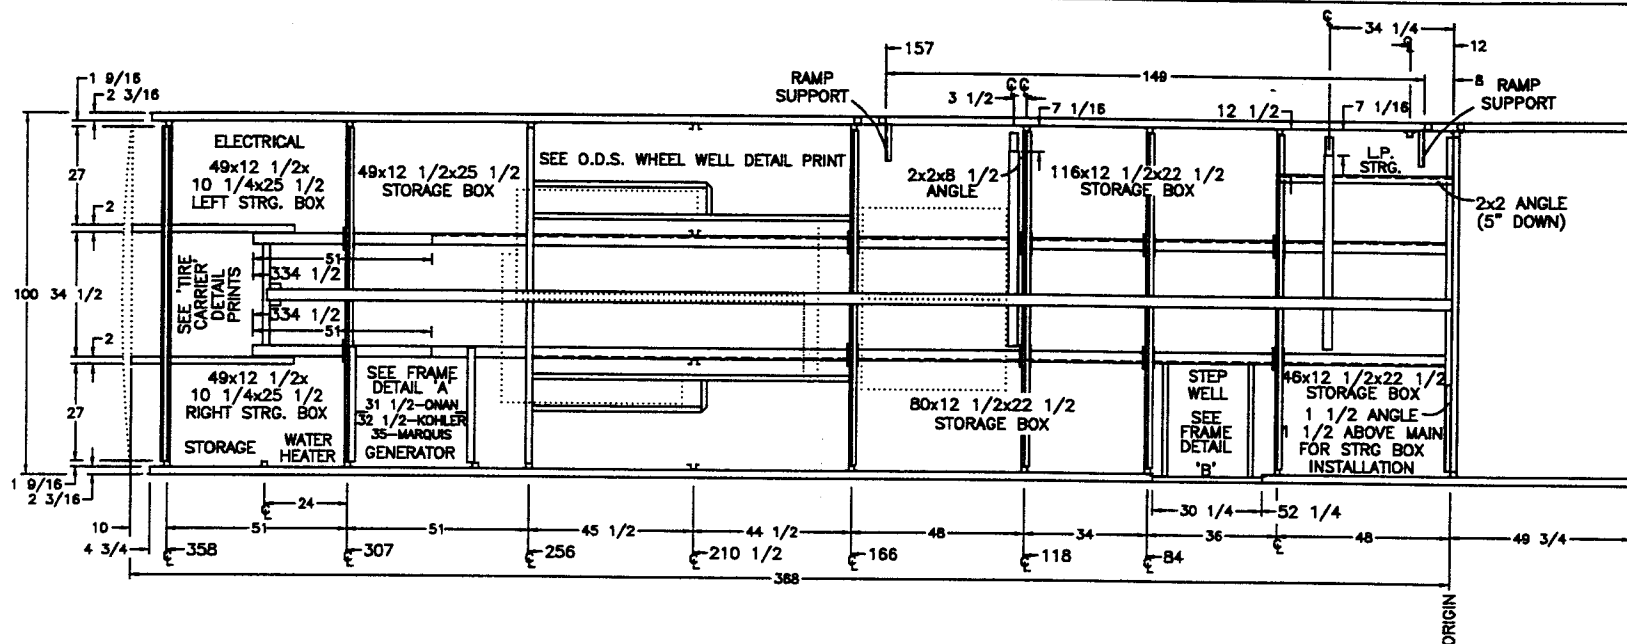

TORQUE REQUIREMENTS FOR FORD FUEL SYSTEMS
 FUEL TANK: 65-87 FT. LBS.
 SENDING UNIT: 85-115 IN. LBS.
 FUEL LINE CLAMPS: 25-35 IN. LBS.


NOTES
 ALL DIMENSIONS ARE FROM ORIGIN
 SEE SEPARATE PRINT FOR I-BEAM
 VERTICAL RAILS UNDER O.S. 'Z' ARE HAT SECTIONS & TUBES
 ALL VERTICAL TUBES UNDER O.S. 'Z' ARE 2x2
 ALL X-MEMBERS ARE RAISED OFF MAINS BY 1 1/2x6 HATS
 'Z' X-MEMBERS ARE CENTERED ON HAT SECTIONS
 BOTTOM RAIL: 1 1/2x1 1/2 ANGLE
 212 WHEEL BASE W./TAG

~~FORD~~ DENOTES CRITICAL

SA/MA 3757
 SA/MA 3760

NEWMAR CORP P.O. Box 30, Napanee, IN. 46550 Title block--3125TB	'97 Model:	Sheet	Drawn by:	Checked by:	Revision: RELOCATED BATTERIES FOR MARQUIS GENERATOR	By: BRETT
	SEE UNITS ABOVE	1 OF 1	BRETT	<i>[Signature]</i>		Date: 7/31
	Title:	I.D. # FM/SA/	Date:	Date:	Revision: ADDED RAMP SUPPORTS (PCR #971182)	By: BRETT
	FRAME LAY-OUT	73760	3/11/96	<i>[Signature]</i>		Date: 11/22

OFFDOOR SIDE

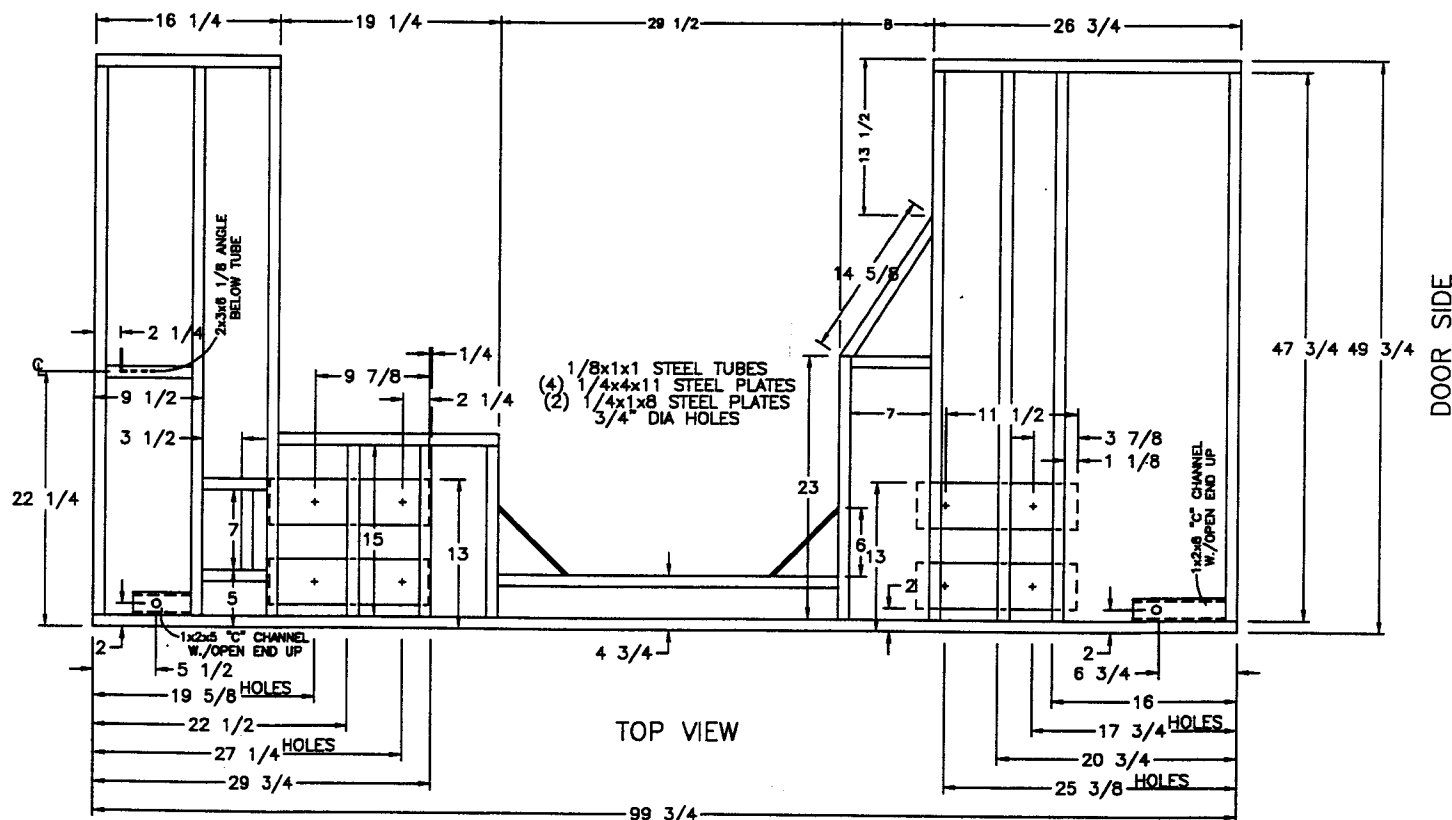

NEWMAR CORP
P.O. Box 30,
Nappanee, IN. 46550

'97 Model:
SA'S/MA'S

Title:
DOGHOUSE FRAME

Sheet
1 OF 1
I.D. # F/SA/
7DH

Drawn by:
BRETT
Date:
3/1/96

Checked by:
Brett
Date:
5-30

Revision: DOWNSIZE WIDTH 1/4" FOR 'Z' RAIL

Revision:


By: BRETT

Date: 5/29


By:

Date:

Title block--1TB

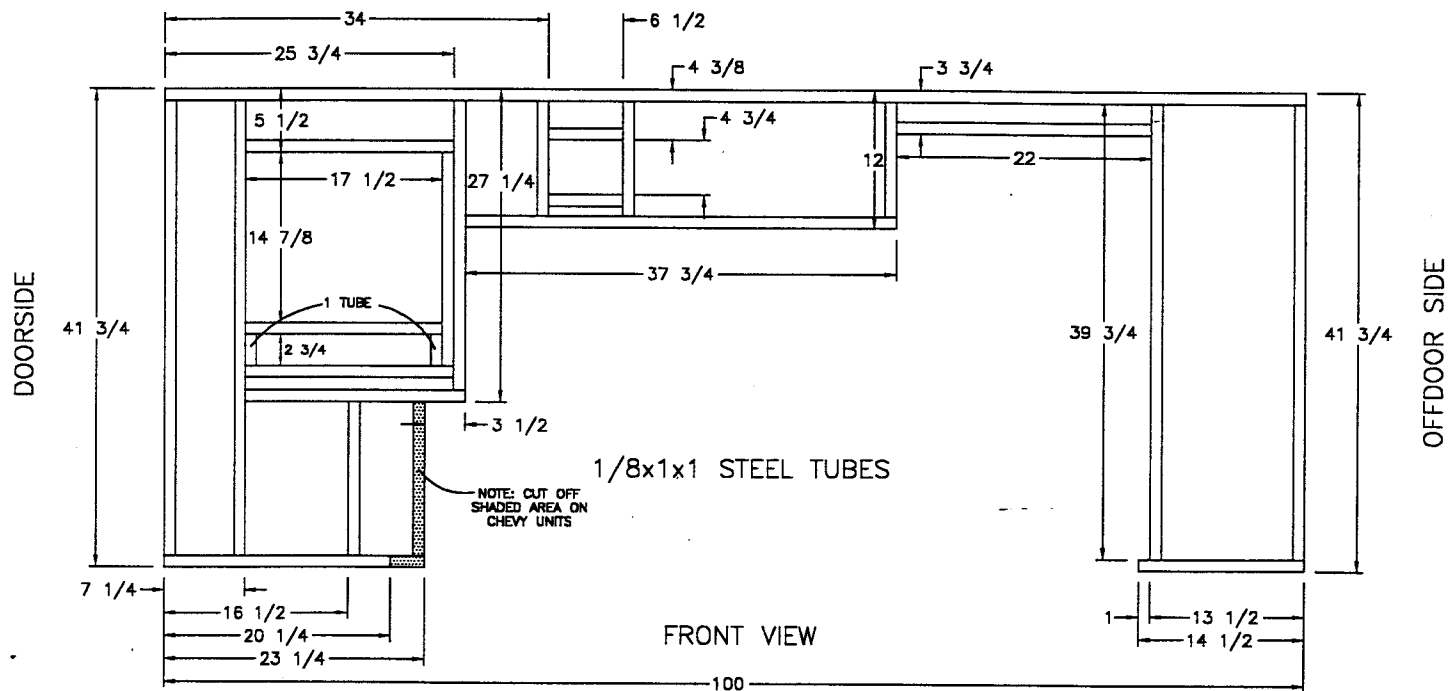


NEWMAR CORP P.O. Box 30, Nappanee, IN. 46550 Title block--1TB	'97 Model:	Sheet	Drawn by:	Checked by:	Revision: REVISED ODS TO ACCOMODATE FORD CHASSIS	By: BRETT
	SA'S/MA'S	1 OF 1	BRETT	<i>[Signature]</i>		Date: 6/24
	Title:	I.D. # F/SA/	Date:	Date:	Revision: OFFDOOR SIDE BOTTOM TUBE @ 14 1/2 WAS 13 1/2	By: BRETT
	FIREWALL	7FW	3/1/96	7-22-		Date: 7/22

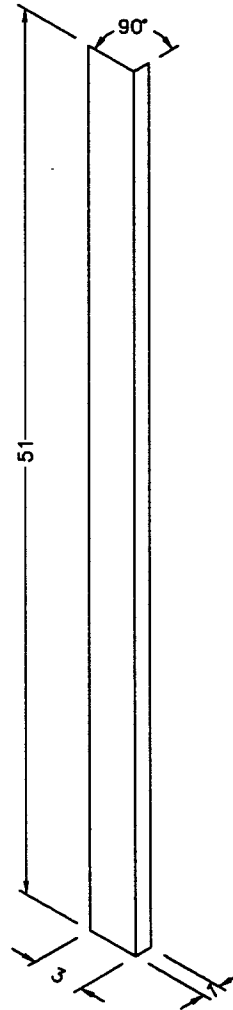

— NOTE —
 PART #: 27875
 14 GAGE STEEL
 (2 REQ'D. PER UNIT)

MOUTAIN AIRE '95, '96, '97
 DUTCH STAR '96, '97
 KOUNTRY STAR '97


NEWMAR CORP P.O. Box 30, Napanee, IN. 46560 Title block--1-5TB	'97 Model: SEE ABOVE	Sheet 1 OF 1	Drawn by: MIKE D.	Checked by: <i>MDW</i>	Revision: CHANGE OVERAALL LENGTH FROM 41 3/4" TO 51" (PCR #97900)	By: MIKE D.
	Title: FIRE WALL EXTENSION	I.D. # FM/PARTS 7FWEXT	Date: 10/4/96	Date: 10-4	Revision:	Date: 10/4

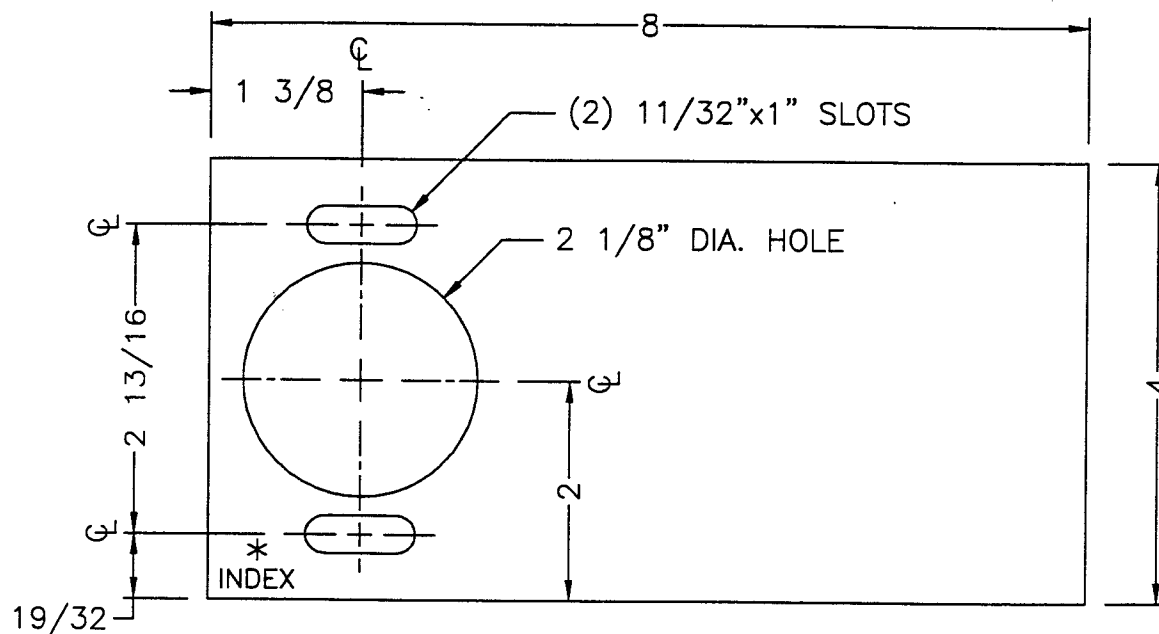

- NOTES -


- 1.) MATERIAL 3/16"x4"x8" HR STEEL PLATE
- 2.) (4) REQUIRED PER SLIDE-OUT ROOM
- 3.) PART #RPBB-2

NEWMAR CORP P.O. Box 30, Nappanee, IN. 46550 Title block--1-2fulTB	'97 Model: RACK & PINION S/O (MOTORIZED)	Sheet 1 OF 1	Drawn by: MIKE D.	Checked by: WJM	Revision:	By:
	Title: BEARING BRACKET	I.D. # MISC\4\ BRNGBRKT	Date: 10/24/96	Date: 10-24	Revision:	By:
						Date:

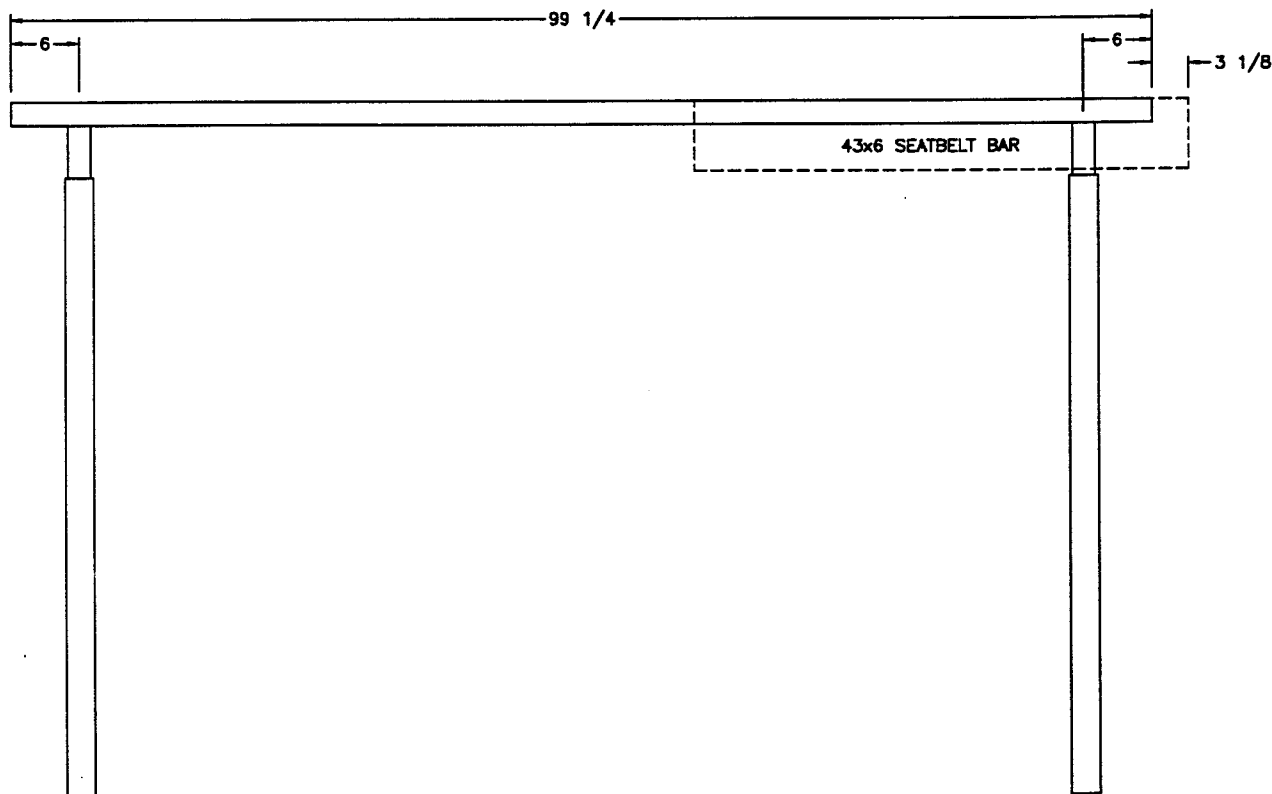

SA/MA 3757
SA/MA 3760


NEWMAR CORP P.O. Box 30, Napponee, IN. 46560 Title block--1TB	'97 Model:	Sheet	Drawn by:	Checked by:	Revision:	By:
	SEE UNITS ABOVE	1 OF 1	BRETT	<i>B</i>		Date:
	Title:	I.D. # F/SA/	Date:	Date:	Revision:	By:
	SLIDE-OUT SEATBELT BAR	73760SOB	3/1/96	530		Date:

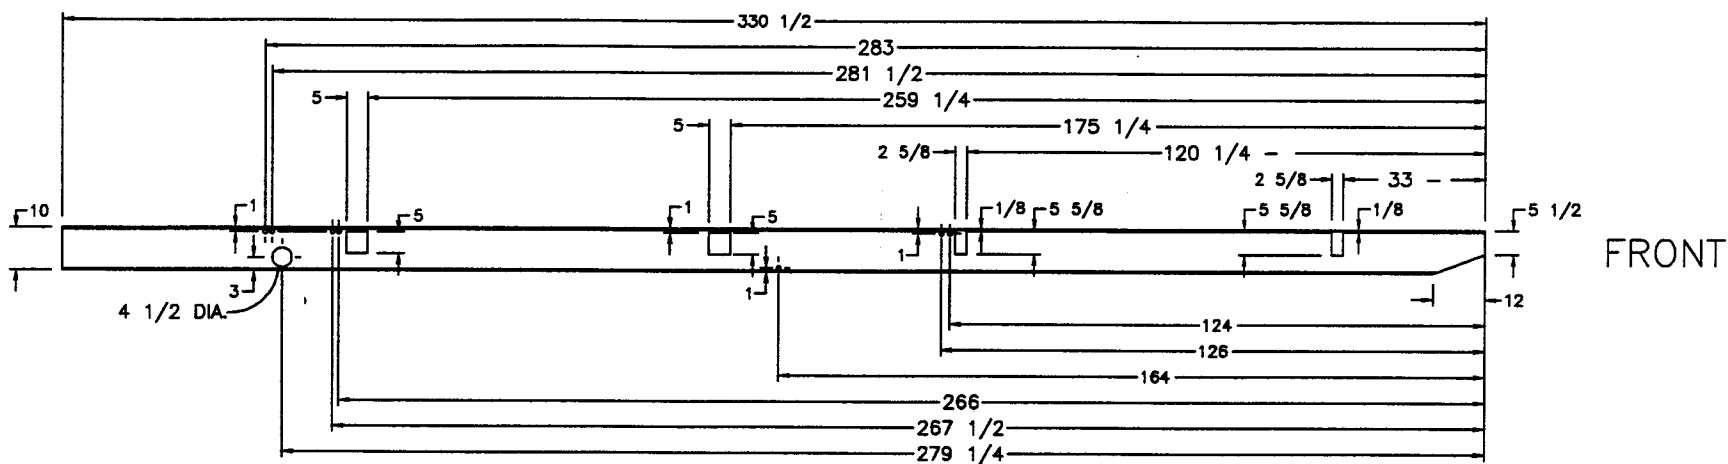

ALL HOLES ARE 1" DIA. UNLESS SPECIFIED OTHERWISE


KA 3780
SA/MA 3757
SA/MA 3760

NEWMAR CORP P.O. Box 30, Napponee, IN. 46550 Title block--375TB	'97 Model:	Sheet	Drawn by:	Checked by:	Revision: SHORTENED I-BEAM TO INCREASE REAR STRG	By: BRETT
	SEE UNITS ABOVE	1 OF 1	BRETT	<i>B</i>		Date: 3/29
	Title:	I.D. # F/SA/	Date:	Date:	Revision:	By:
	BACKBONE I-BEAM	7371	3/4/96	5-30		Date:

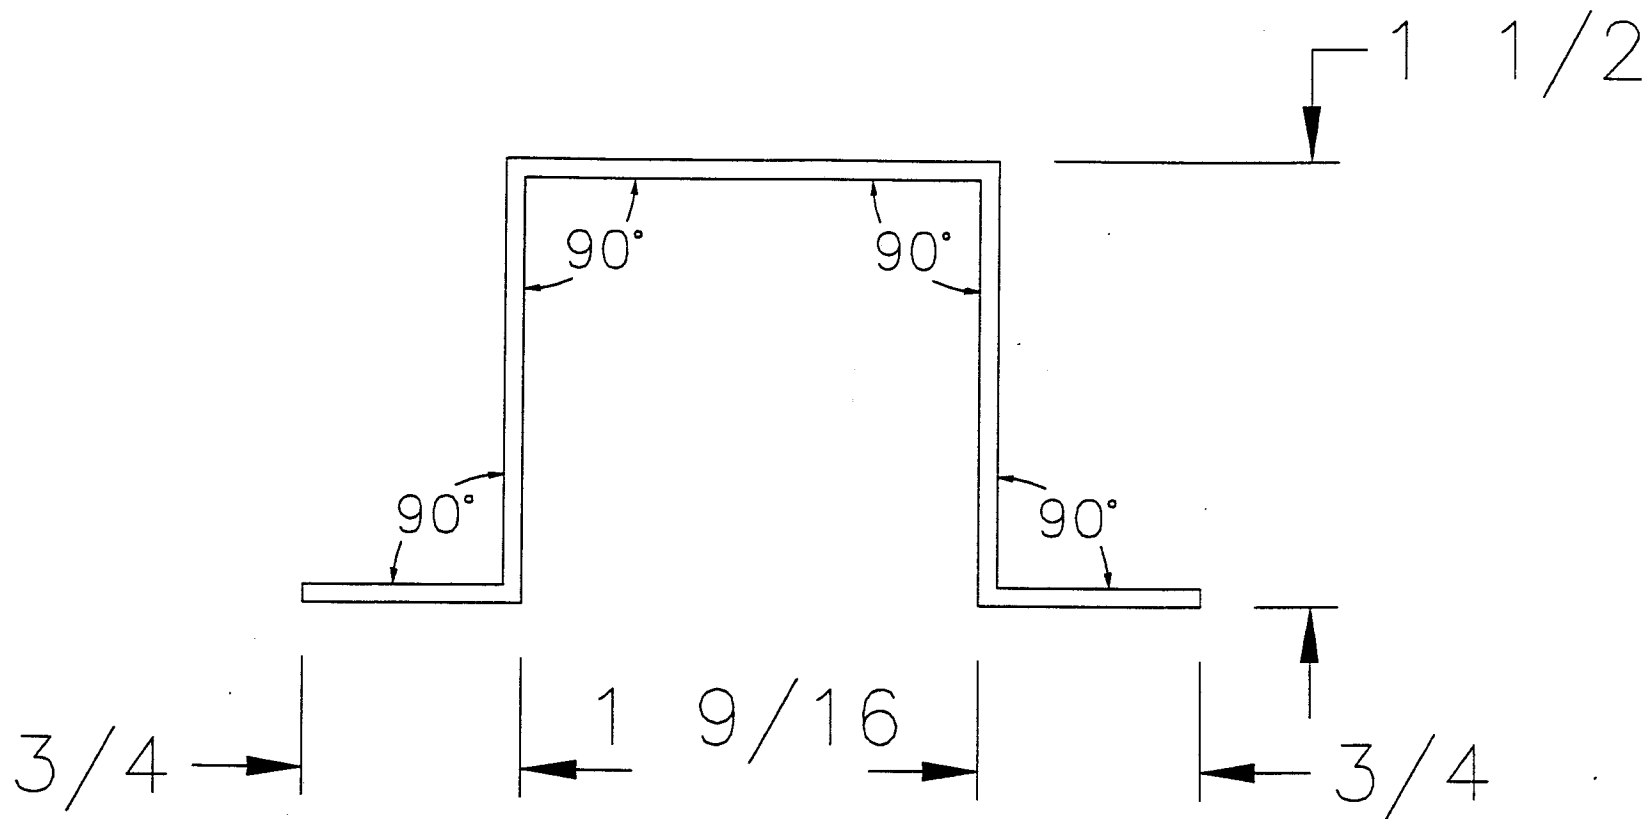


14 GUAGE MATERIAL
KAMPCO PART # 5682

NEWMAR CORP P.O. Box 30, Nappanee, IN. 46550 Title block--1-2fuTB	'97 Model:	Sheet	Drawn by:	Checked by:	Revision:	By:
	MOTORIZED	1 OF 1	BRETT	<i>[Signature]</i>		Date:
	Title:	I.D. # F/DA/	Date:	Date:	Revision:	By:
	HAT SECTION	7HAT	2/19/96	530		Date:

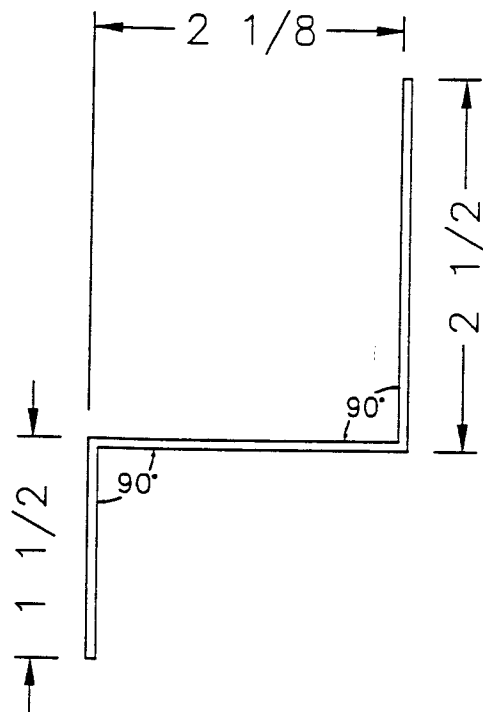

PART # 94SD-15-1U10
14 GUAGE MATERIAL


NEWMAR CORP P.O. Box 30, Nappanee, IN. 46550 Title block--1-24,117	'97 Model:	Sheet	Drawn by:	Checked by:	Revision:	By:
	MOTORIZED	1 OF 1	BRETT	<i>B</i>		Date:
	Title:	I.D. # F/DA/	Date:	Date:	Revision:	By:
	TOP RAIL	77	2/10/05	5-30		

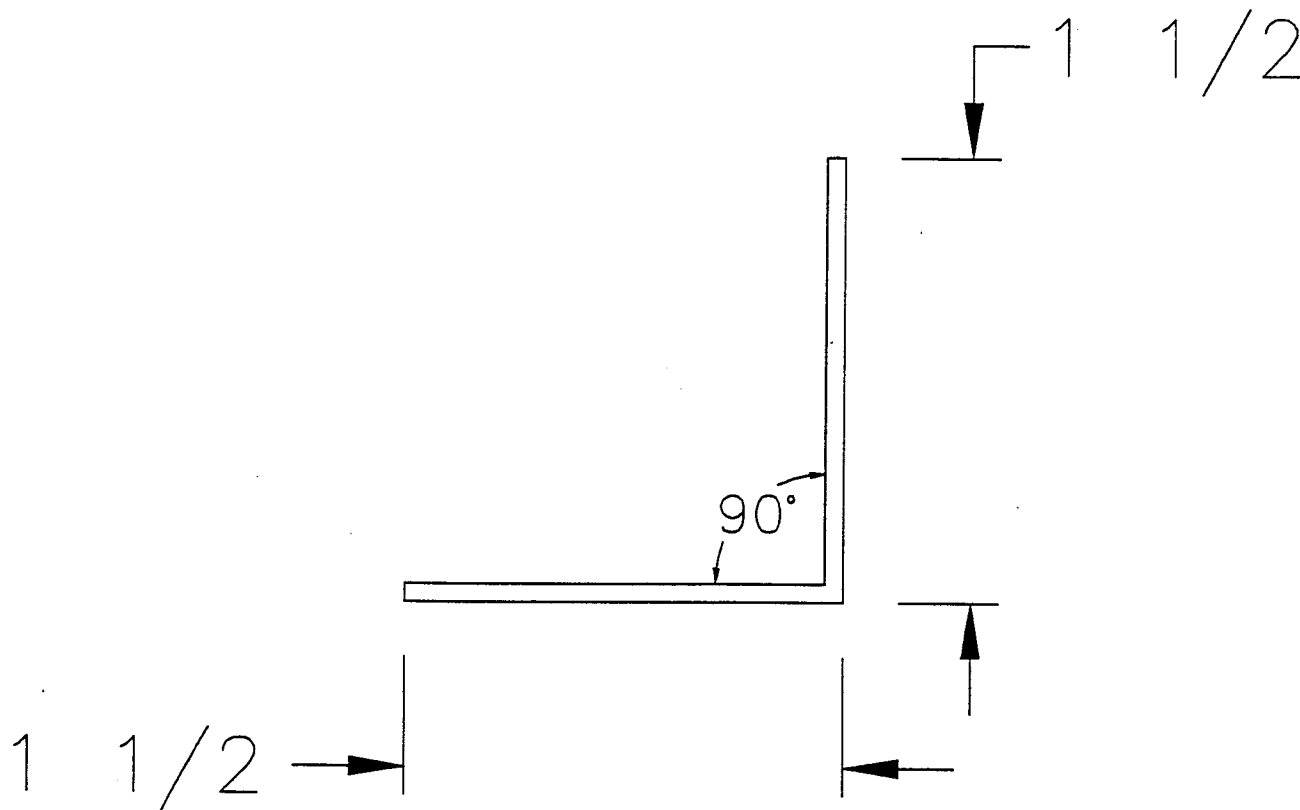

14 GUAGE MATERIAL
KAMPCO PART # 5682

NEWMAR CORP P.O. Box 30, Nappanee, IN. 46550 Title block---1-2fuTB	'97 Model:	Sheet	Drawn by:	Checked by:	Revision:	By:
	MOTORIZED	1 OF 1	BRETT	<i>B</i>		
Title:	I.D. #	F/DA/	Date:	Date:	Revision:	By:
BOTTOM RAIL	7BR		2/19/96	5-30		Date:

PART # 95SD-06-1P39
 11 GAUGE MATERIAL
 ALL ANGLES 90° ± 1°

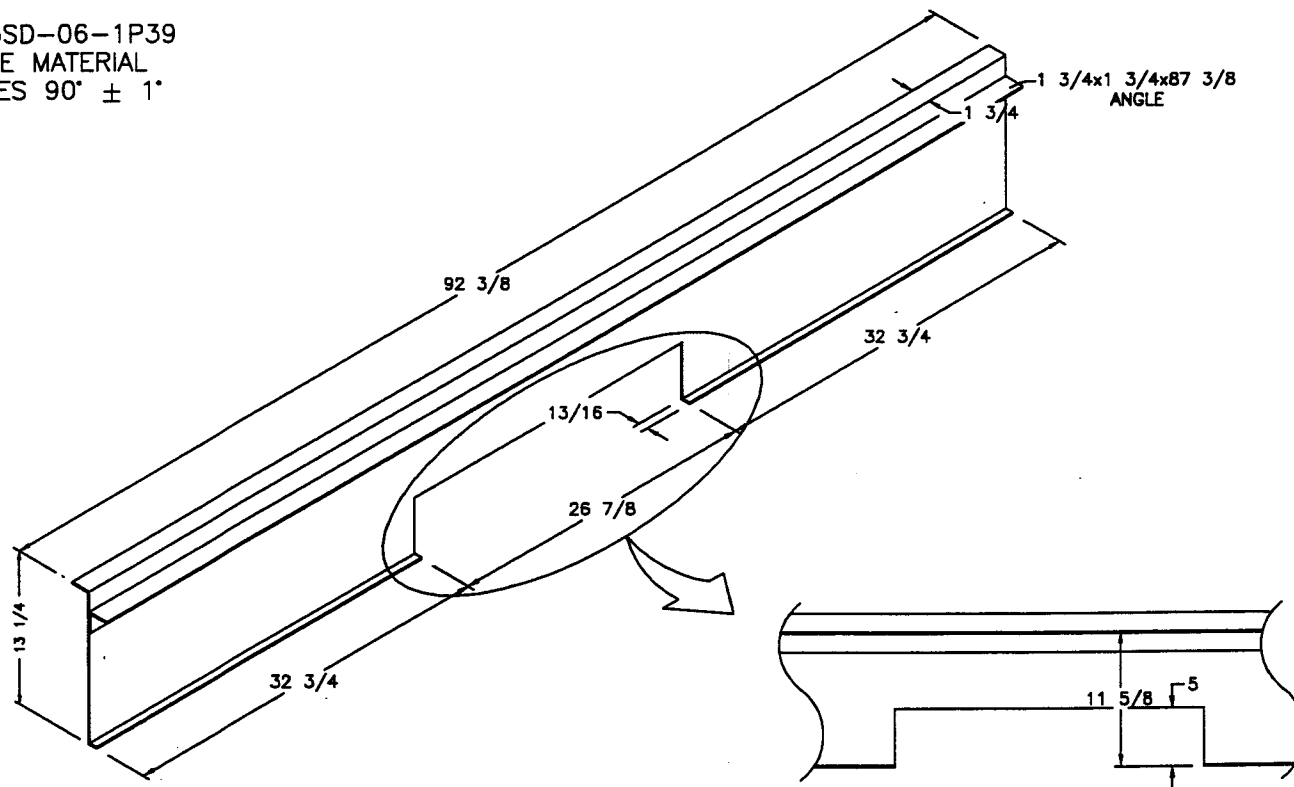

NEWMAR CORP
 P.O. Box 30,
 Napanee, IN. 46550

'97 Model:
 SA'S/MA'S

Title:
 FRONT CROSSMEMBER

Sheet
 1 OF 1
 I.D. # F/SA/
 7FXM

Drawn by:
 BRETT
 Date:
 3/4/96



Checked by:
 [Signature]
 Date:
 5-30

Revision:
 Revision:


By:
 Date:
 By:
 Date:

Title block--1TB

PART # 95SD-06-1P42
 14 GAUGE MATERIAL
 ALL ANGLES $90^\circ \pm 1^\circ$

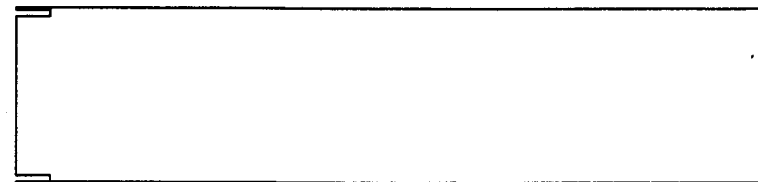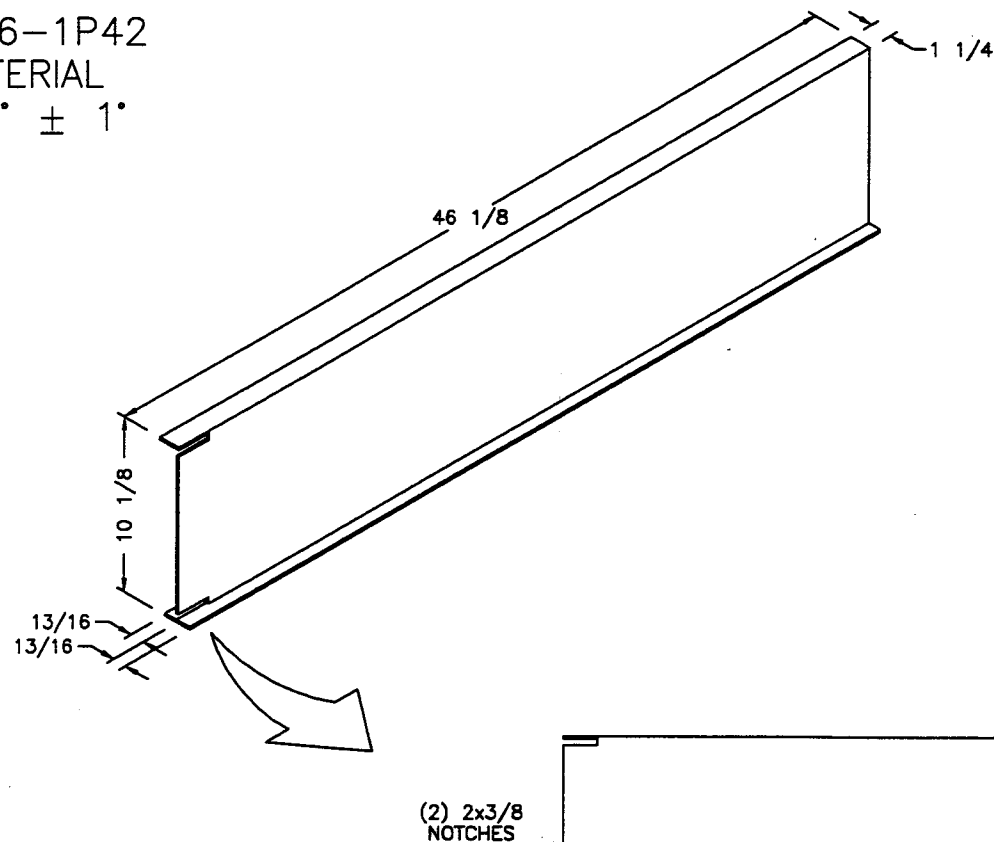

NEWMAR CORP P.O. Box 30, Nappanee, IN. 46550 Title block--1-5TB	'97 Model:	Sheet	Drawn by:	Checked by:	Revision:	By:
	SA'S/MA'S	1 OF 1	BRETT	<i>B3</i>		Date:
	Title:	I.D. # F/SA/	Date:	Date:	Revision:	By:
	RIGHT HAND CROSSMEMBER	7RXM	3/4/96	5-30		Date:

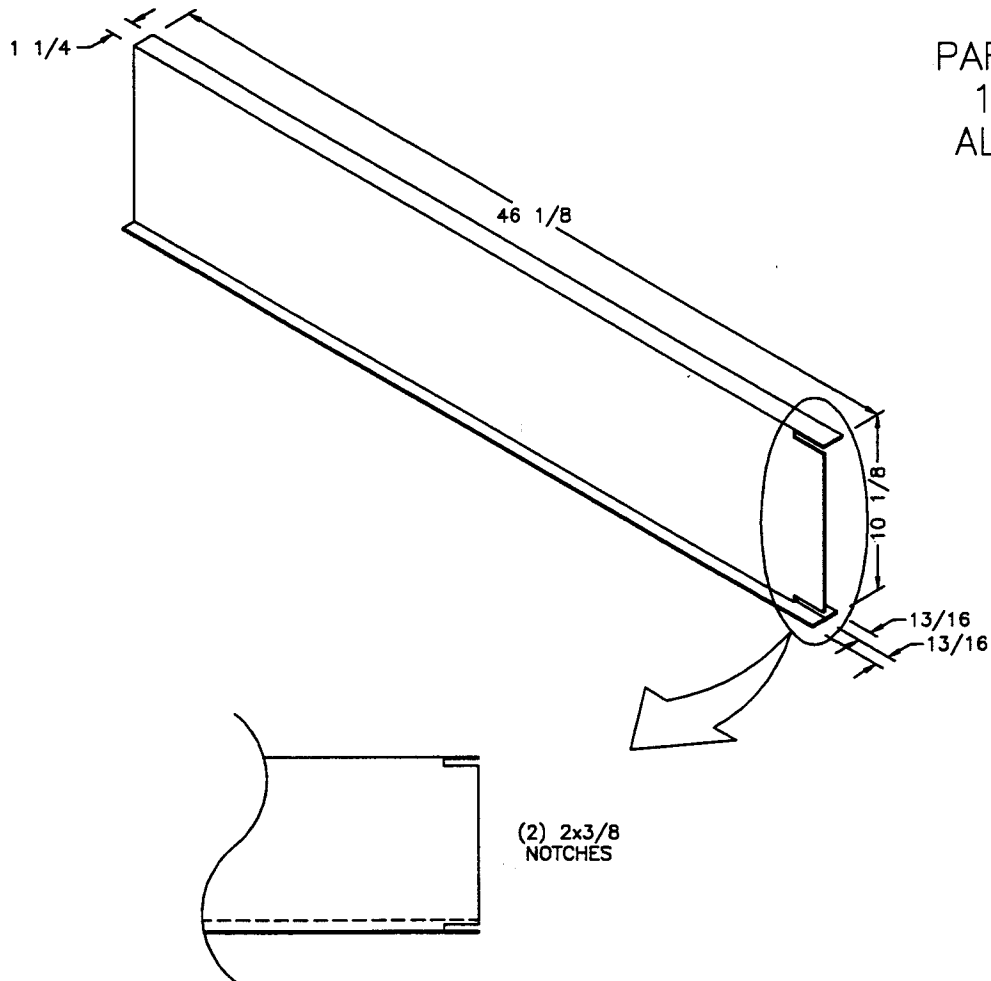

PART # 95SD-06-1P41
14 GAUGE MATERIAL
ALL ANGLES $90^\circ \pm 1^\circ$

(2) 2x3/8
NOTCHES

NEWMAR CORP
P.O. Box 30,
Nappanee, IN. 46550

'97 Model:
SA'S/MA'S

Title:

LEFT HAND CROSSMEMBER

Sheet

1 OF 1

I.D. # F/SA/

7LXM

Drawn by:

BRETT

Date:

3/4/96

Checked by:

K3

Date:

5-90

Revision:

Revision:

By:


Date:

By:

Date:

Title block--1-5TB

PART # 95SD-06-1P42
 14 GAUGE MATERIAL
 ALL ANGLES $90^\circ \pm 1^\circ$

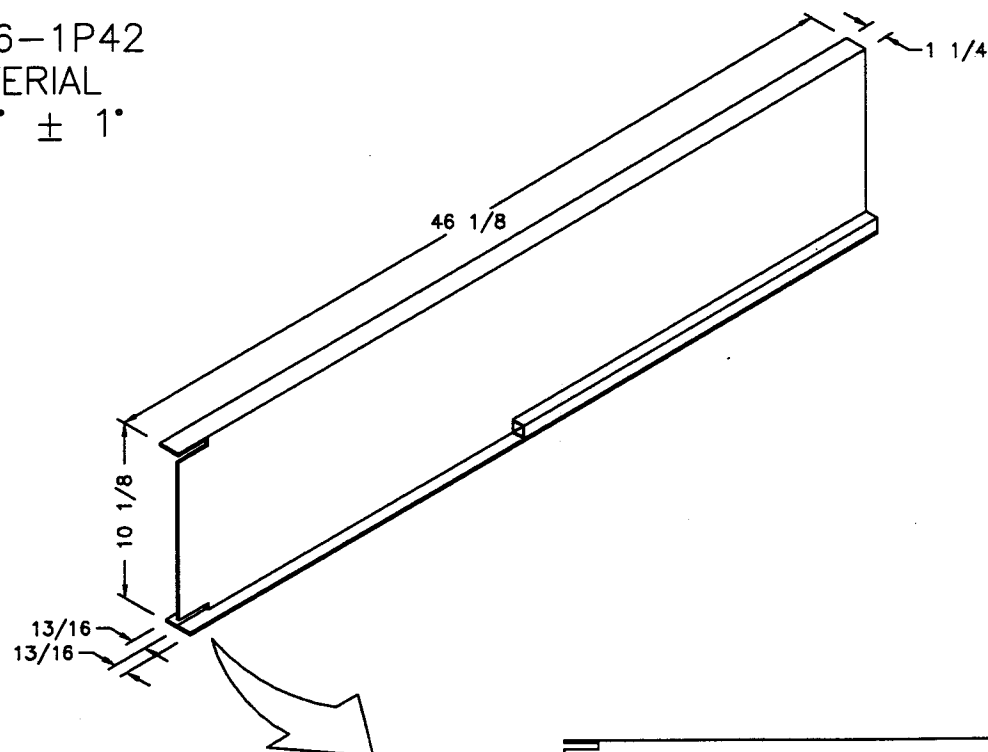

(2) 2x3/8
 NOTCHES

3/4x3/4 TUBE

23 3/4

NEWMAR CORP
 P.O. Box 30,
 Nappanee, IN. 46550

'97 Model:
SA'S/MA'S

Title: RIGHT HAND CROSSMEMBER
 FRONT OF WHEEL WELL

Sheet
1 OF 1
 I.D. # F/SA/
7RWXM


Drawn by:
BRETT
 Date:
3/4/96

Checked by:
B
 Date:
5/30


Revision:
 Revision:

By:
 Date:
 By:
 Date:

Title block--1-STB

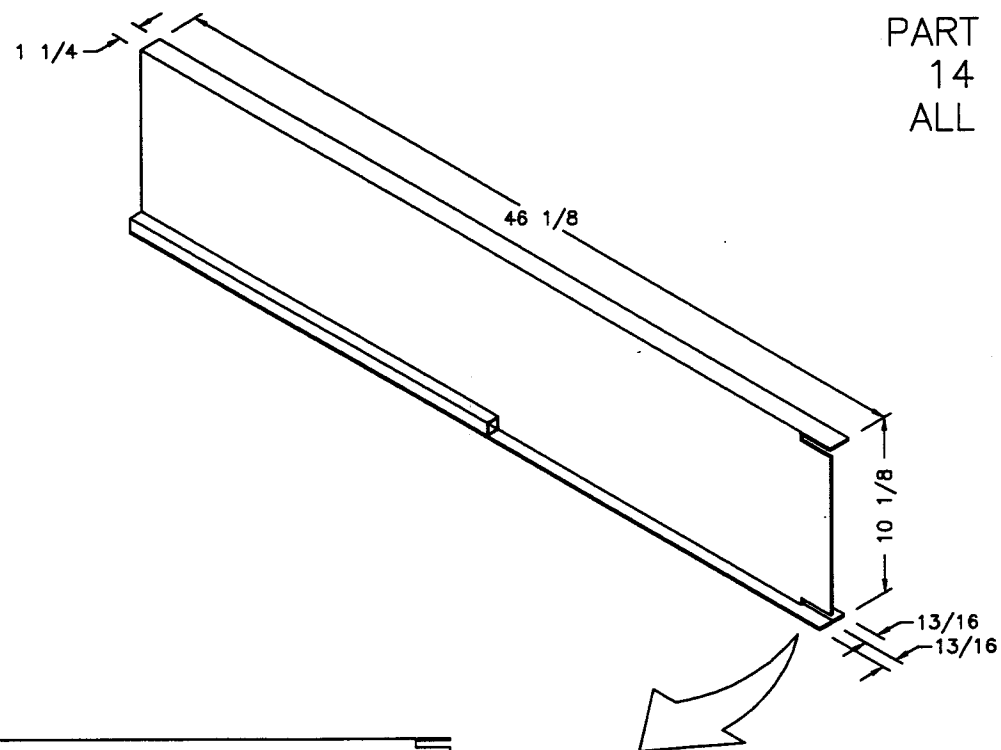

PART # 95SD-06-1P43
14 GAUGE MATERIAL
ALL ANGLES $90^\circ \pm 1^\circ$

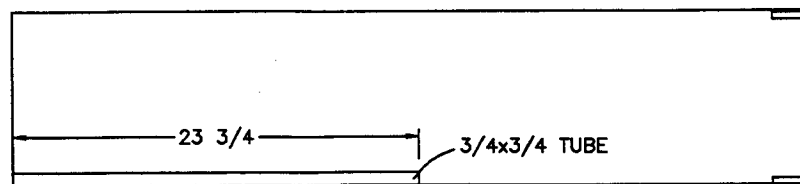

(2) 2x3/8
NOTCHES

NEWMAR CORP
P.O. Box 30,
Napppanee, IN. 46550

'97 Model:
SA'S/MA'S

Title: LEFT HAND CROSSMEMBER
FRONT OF WHEEL WELL

Sheet
1 OF 1
I.D. # F/SA/
7LWXM

Drawn by:
BRETT
Date:
3/4/96


Checked by:
B3
Date:
5-30

Revision:
Revision:

By:
Date:
By:
Date:


Title block--1-5TB

PART # 95SD-06-1P44
 12 GAUGE MATERIAL
 ALL ANGLES 90° ± 1°

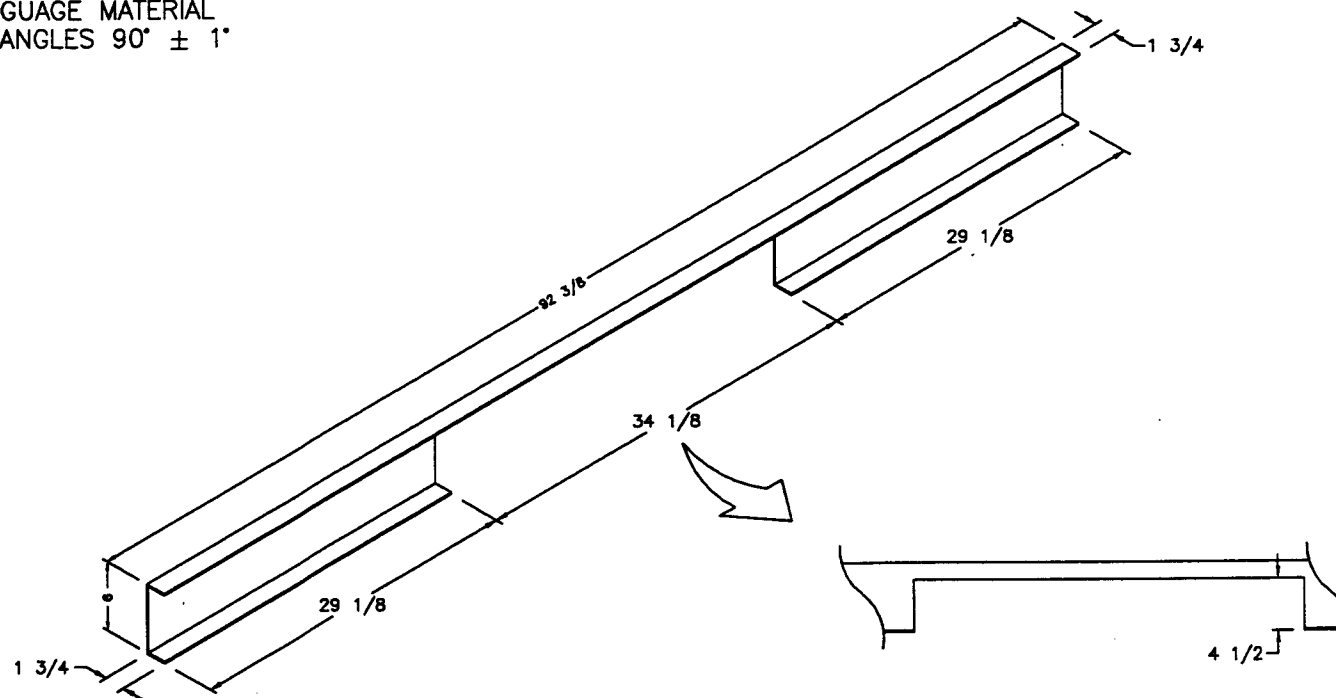


NEWMAR CORP P.O. Box 30, Nappanee, IN. 46550 Title block--1TB	'97 Model:	Sheet	Drawn by:	Checked by:	Revision:	By:
	SA'S/MA'S	1 OF 1	BRETT	B		Date:
	Title: CROSSMEMBER	I.D. # F/SA/	Date:	Date:	Revision:	By:
	BEHIND WHEEL WELL	7WXM	3/4/96	530		Date:

PART # 95SD-06-1P45
 14 GAUGE MATERIAL
 ALL ANGLES 90° ± 1°

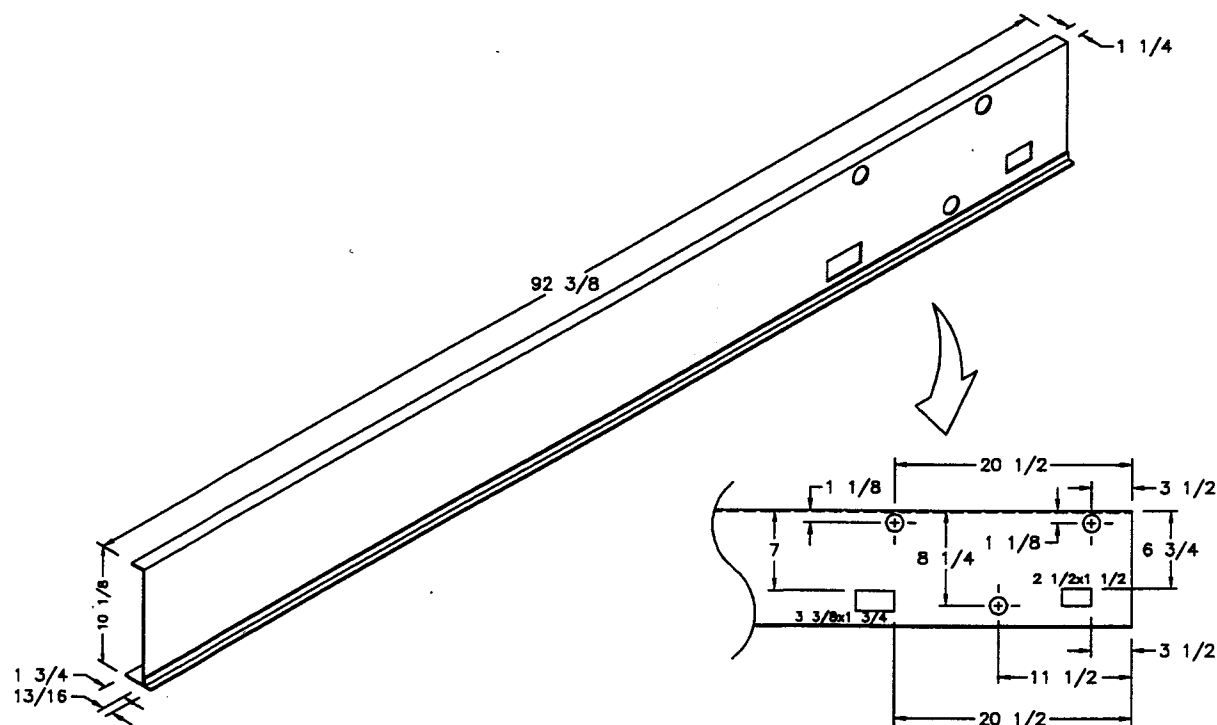


ALL ROUND HOLES ARE 1-1/2" DIA.


NEWMAR CORP P.O. Box 30, Nappanee, IN. 46550 Title block--1TB	'97 Model:	Sheet	Drawn by:	Checked by:	Revision: REDIMENSION ALL ELECTRICAL HOLES (PCR #971028)	By: MIKE D.
	SA'S/MA'S	1 OF 1	BRETT	10-24		Date: 10/21
	Title:	I.D. # FM/SA/	Date:	Date:	Revision: 2 1/2x1 1/2 LOWER/RIGHT OPENING PER BIG 'A'	By: BRETT
	REAR CROSSMEMBER	7RRXM	3/4/96	10-24		Date: 5/29

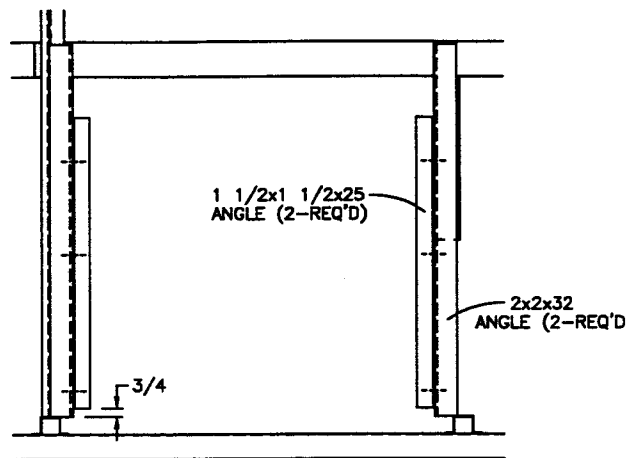



TOP VIEW

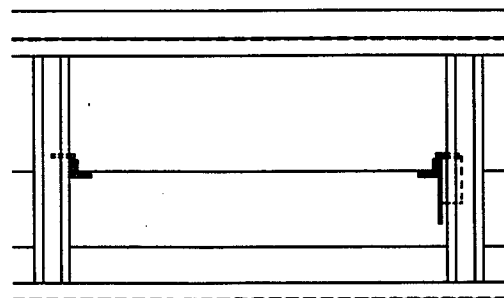

SA/MA 3757 DOOR SIDE-FACING VIEW
SA/MA 3760

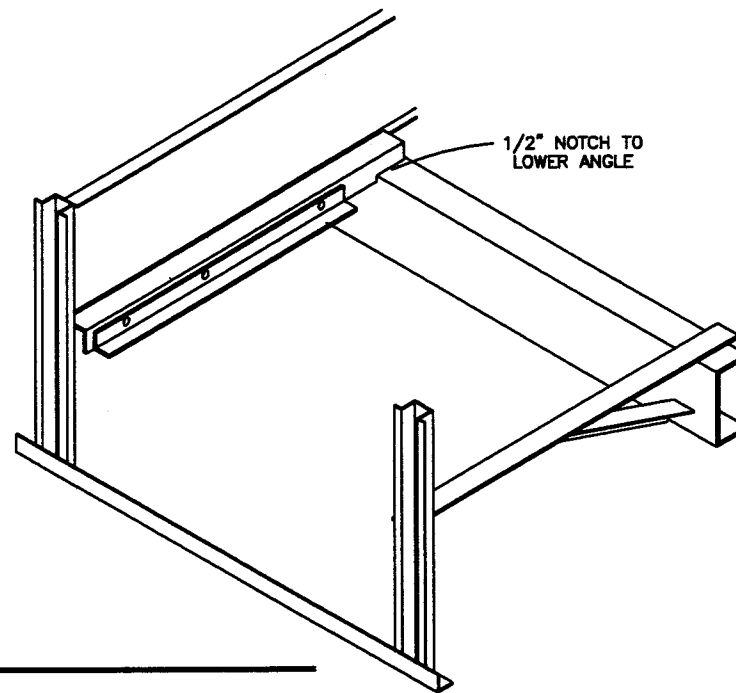


REAR-FACING SIDE VIEW

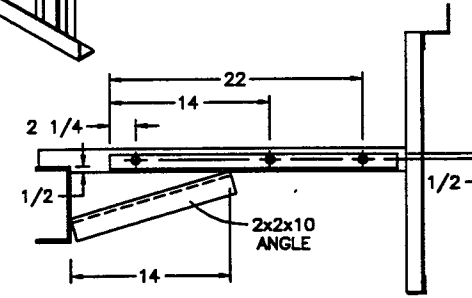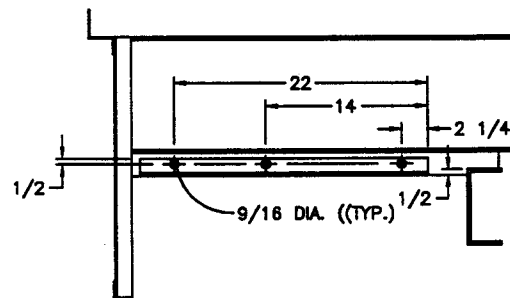

FRONT-FACING SIDE VIEW

NOTE
1 1/2x1 1/2x25 ANGLE IS BOLTED TO 2x2x32 ANGLE


NEWMAR CORP P.O. Box 30, Nappanee, IN. 46550 Title block---1TB	'97 Model:	Sheet	Drawn by:	Checked by:	Revision:	By:
	SEE UNITS ABOVE	1 OF 1	BRETT	<i>RS</i>		Date:
	Title:	I.D. # F/SA/	Date:	Date:	Revision:	By:
	GENERATOR DETAIL 'A'	7GEN1	3/4/96	5-30		Date:

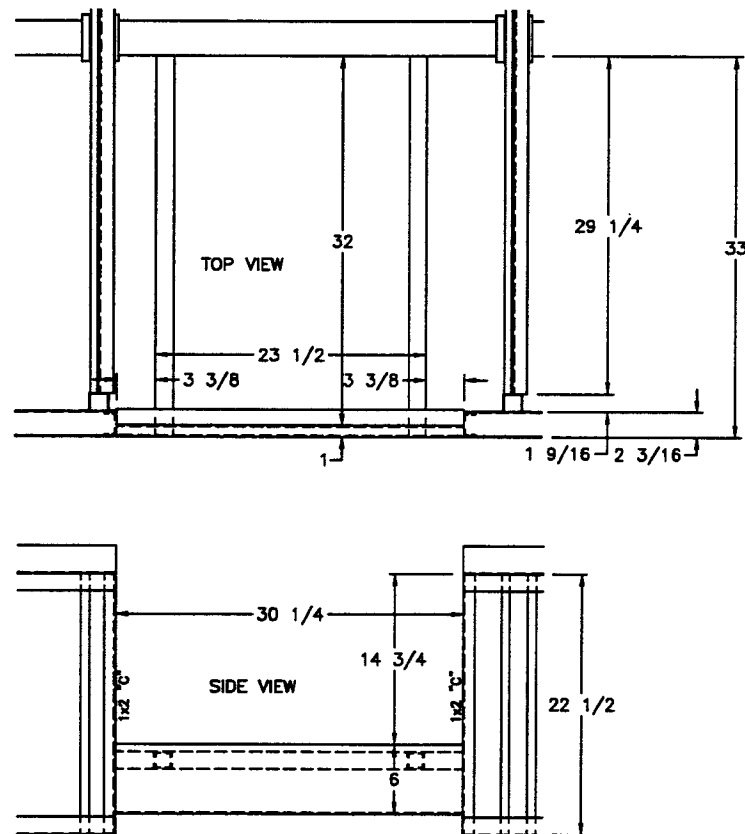



SA/MA 3757
SA/MA 3760

NEWMAR CORP P.O. Box 30, Nappanee, IN. 46550 Title block--1TB	'97 Model: SEE UNITS ABOVE	Sheet 1 OF 1	Drawn by: BRETT	Checked by: <i>B</i>	Revision: REVISED TO PRESENT CONSTRUCTION	By: BRETT
	Title: STEP DETAIL 'B'	I.D. # F/SA/7STP1	Date: 3/11/96	Date: 5-30	Revision:	By:

NOTE: ALL ANGLES ARE 1 1/2x1 1/2 UNLESS SPECIFIED OTHERWISE

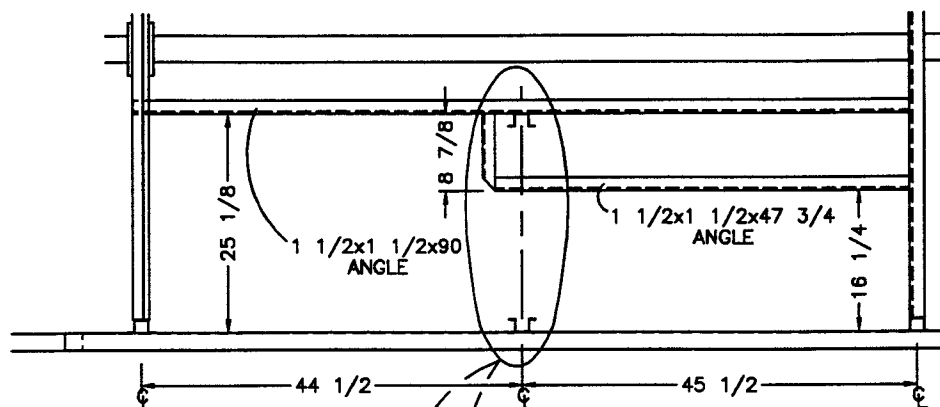


DOOR SIDE IS CONSTRUCTED THE SAME AS AN OPPOSITE HAND

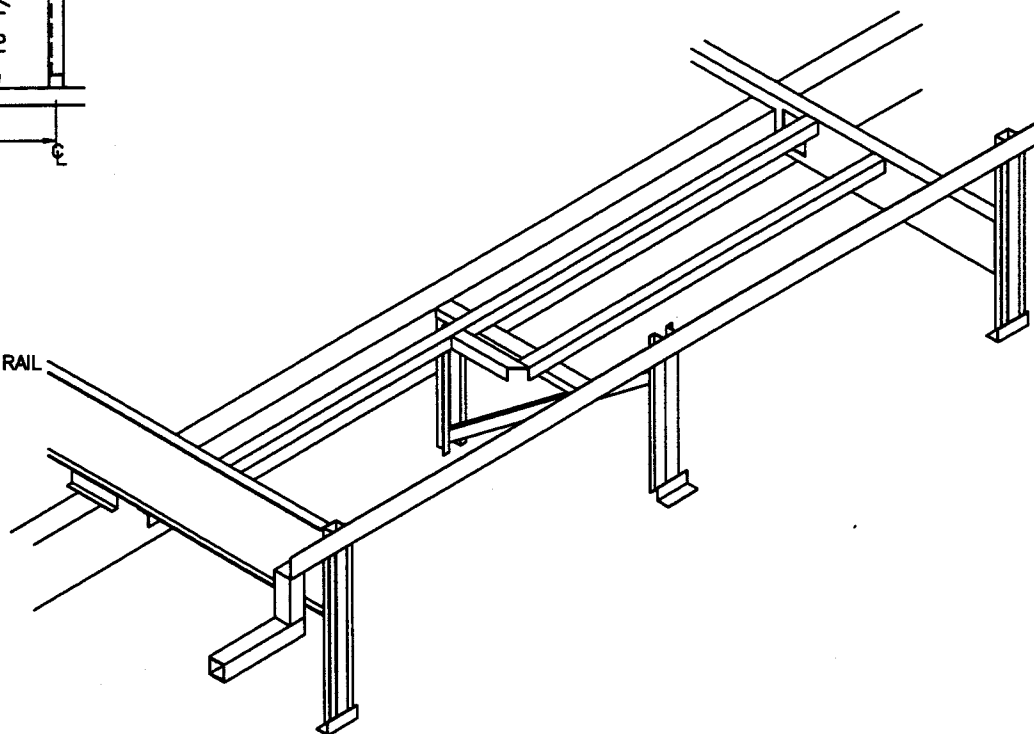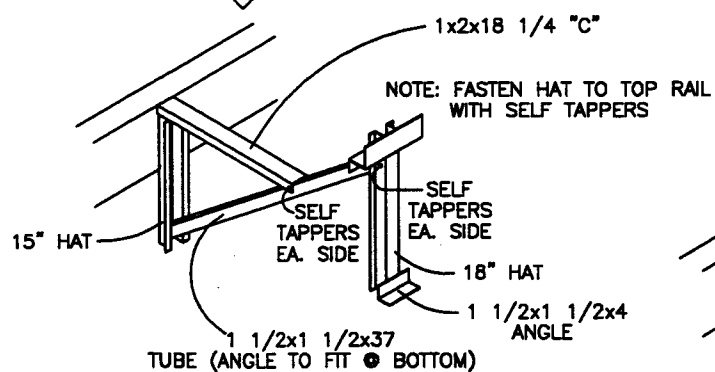

SA/MA 3757
SA/MA 3760

NEWMAR CORP P.O. Box 30, Nappanee, IN. 46550 Title block---75TB	'97 Model:	Sheet	Drawn by:	Checked by:	Revision:	By:
	SEE UNITS ABOVE	1 OF 1	BRETT	<i>[Signature]</i>		Date:
	Title: OFFDOOR SIDE	I.D. # F/SA/	Date:	Date:	Revision:	By:
	WHEEL WELL	7WW2	3/4/96	5.30		Date:

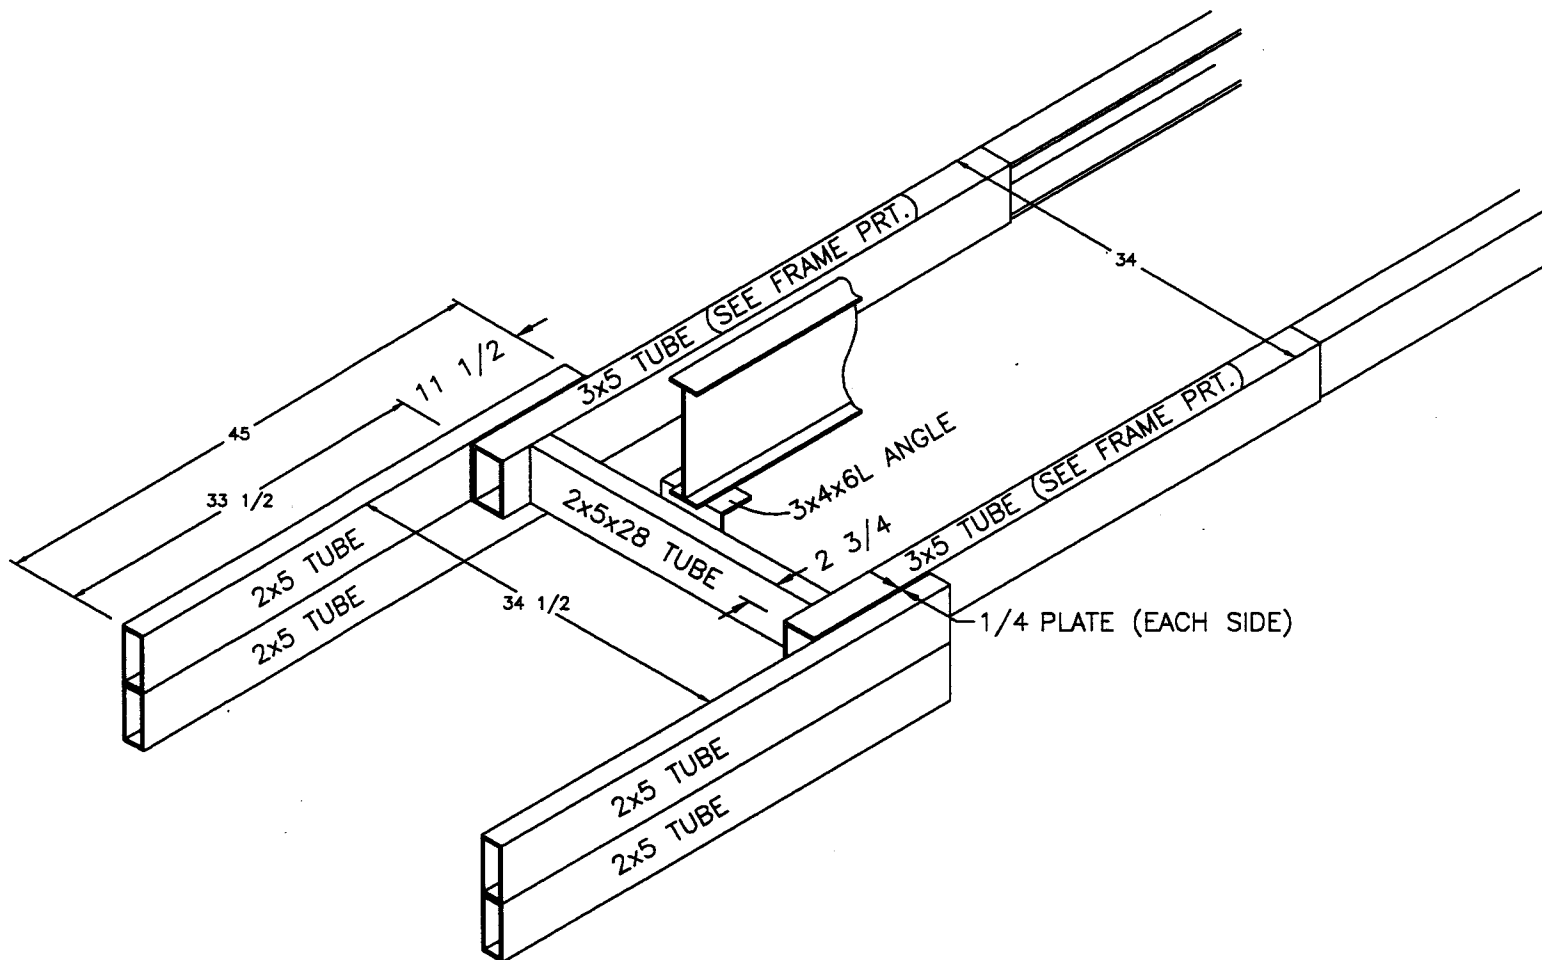

NEWMAR CORP
P.O. Box 30,
Nappanee, IN. 46550

Title block--1TB


'97 Model:
SA'S/MA'S/KA'S
Title: **TIRE CARRIER
FRAME-WORK**

Sheet
1 OF 1
I.D. # **F/SA/
7TCF**


Drawn by:
BRETT
Date:
3/4/96

Checked by:
B
Date:
5.30


Revision: SHORTENED I-BEAM & REVERSED ANGLE @ REAR	By: BRETT
	Date: 3/29
Revision:	By:
	Date:

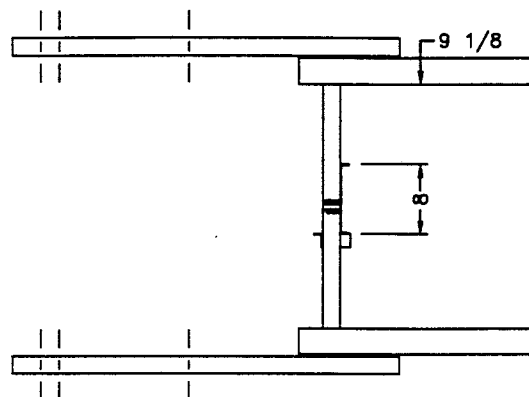

TOP VIEW

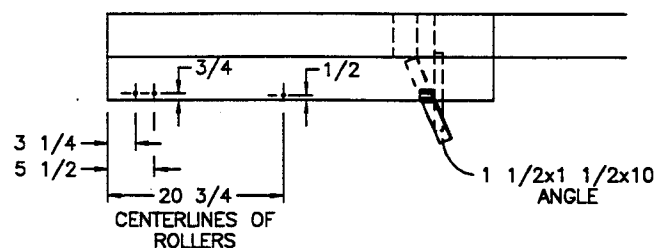

SIDE VIEW

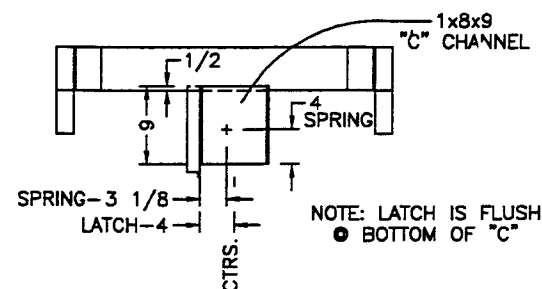

REAR END VIEW

NEWMAR CORP
P.O. Box 30,
Nappanee, IN. 46550

Title block--75TB

'97 Model:
SA'S/MA'S/KA'S

Title:
TIRE CARRIER LATCH

Sheet
1 OF 4

I.D. # F/SA/
7TC

Drawn by:
BRETT

Date:
3/4/96

Checked by:
B3

Date:
5-30

Revision:

Revision:


By:

Date:


By:

Date:

NOTE: LATCH IS FLUSH
● BOTTOM OF "C"

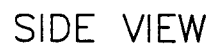

NEWMAR CORP P.O. Box 30, Nappanee, IN. 46550 Title block--75TB	'97 Model: SA'S/MA'S/KA'S	Sheet 2 OF 4	Drawn by: BRETT	Checked by: 	Revision: 	By:
	Title: TIRE CARRIER	I.D. # F/SA/ 7TC	Date: 3/4/96	Date: 5:30	Revision: 	By:

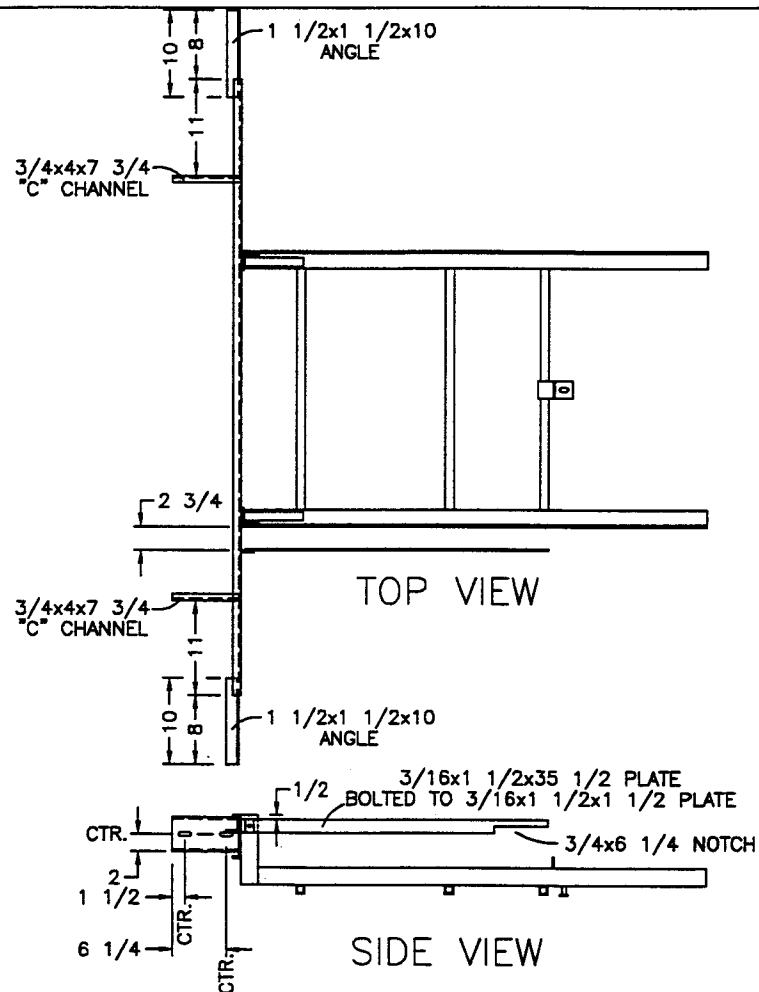

1/2x1 1/2 SLOTS FOR
ADJUSTABLE BUMPER

NEWMAR CORP
P.O. Box 30,
Napponee, IN. 46550

Title block--75TB

'97 Model:
SA'S/MA'S/KA'S
Title:

BUMPER ATTACHMENT

Sheet
3 OF 4

I.D. # F/SA/
7TC

Drawn by:
BRETT

Date:
3/4/96

Checked by:
B3

Date:
5-70

Revision:


Revision:

By:

Date:


By:

Date:

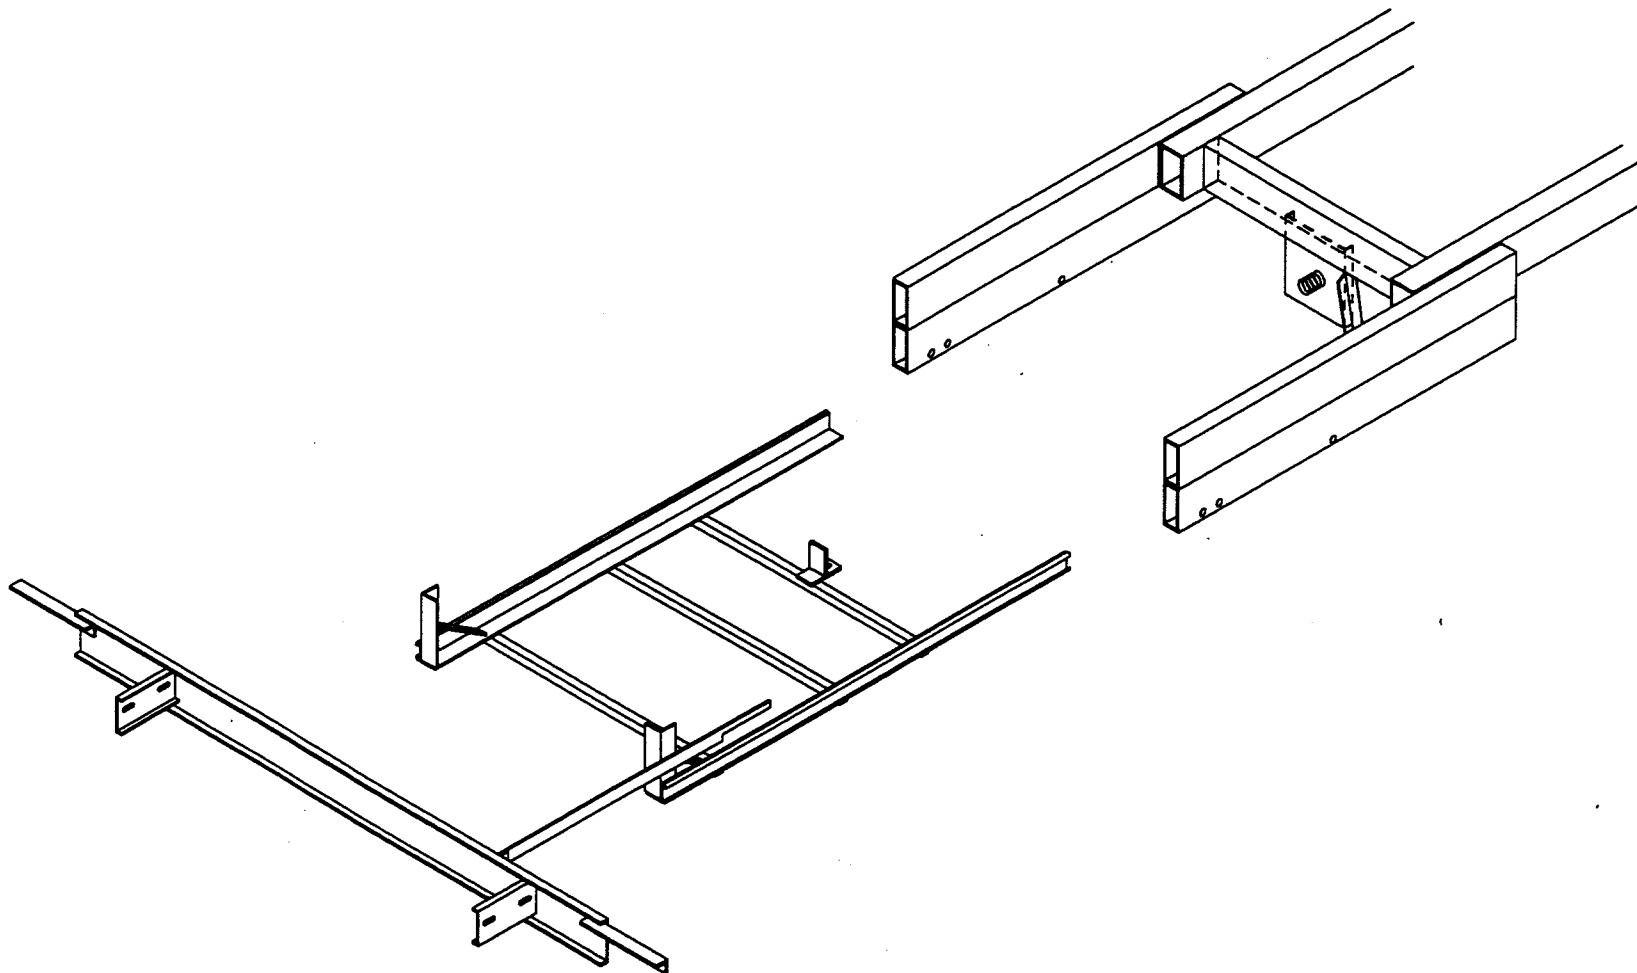


NEWMAR CORP P.O. Box 30, Nappanee, IN. 46550 Title block--75TB	'97 Model:	Sheet	Drawn by:	Checked by:	Revision:	By:
	SA'S/MA'S/KA'S	4 OF 4	BRETT	<i>B3</i>		Date:
	Title:	I.D. # F/SA/	Date:	Date:	Revision:	By:
	TIRE CARRIER (ISOMETRIC)	7TC	3/4/96	5-70		Date:

DELETE STEP ON SA'S & MA'S

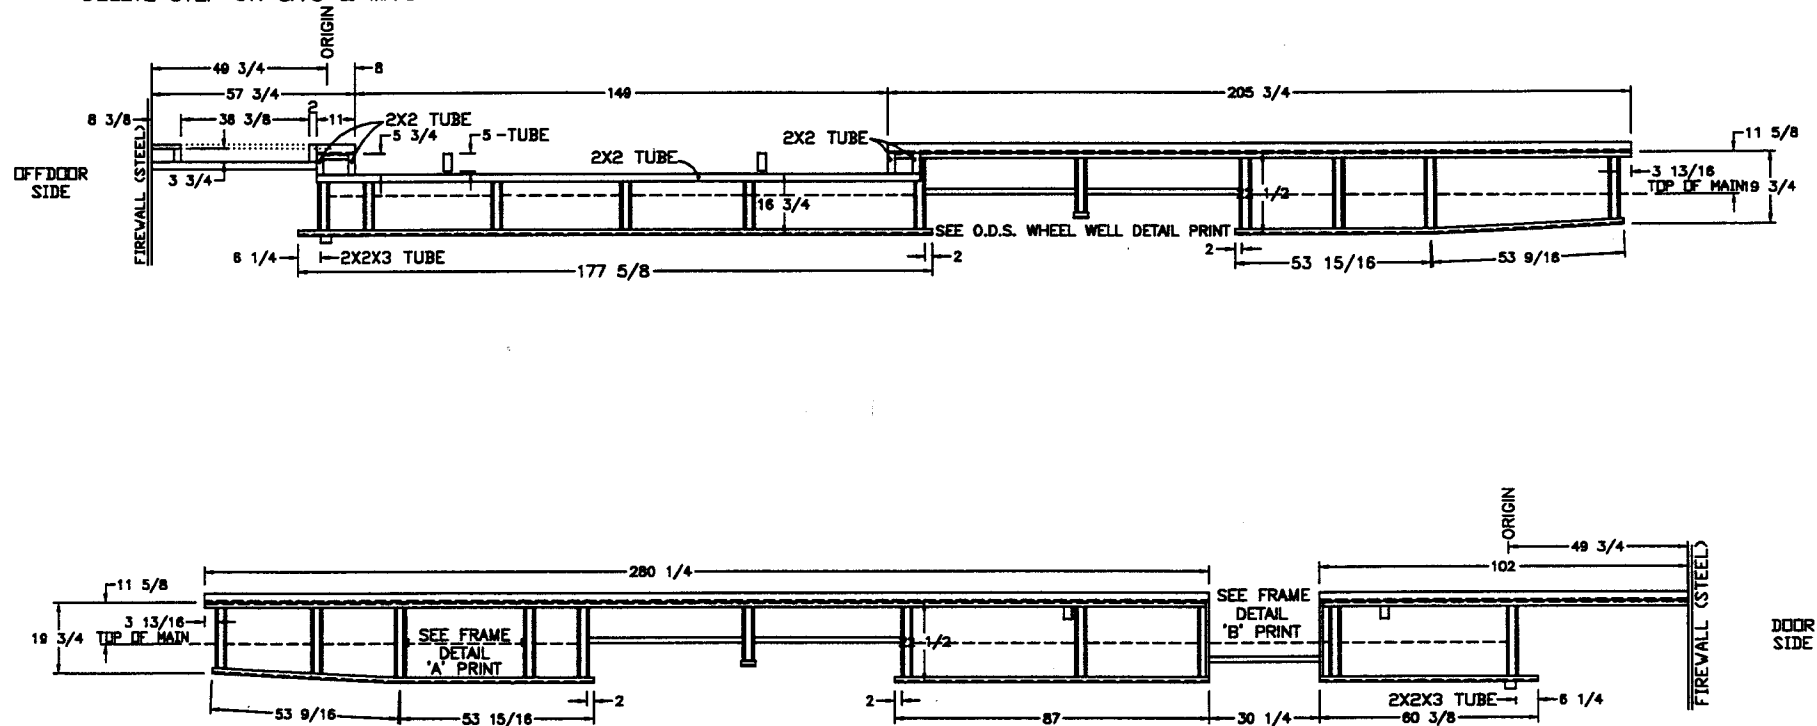


SA/MA/KA 3757
SA/MA/KA 3760

NEWMAR CORP P.O. Box 30, Napanea, IN. 46650 Title block---3125TB	'97 Model:	Sheet	Drawn by:	Checked by:	Revision: REFOCATED BATTERIES FOR MARQUIS GEN.	By: MIKE D.
	SEE UNITS ABOVE	1 OF 1	BRETT	W9M		Date: 7-31
	Title:	I.D. # F/SA/	Date:	Date:	Revision: S-O DEPTH FROM 5 3/8 TO 5 3/4 (PCR #971017)	By: BRETT
	SKIRTS	7S1	3/11/96	10-25		Date: 10/25

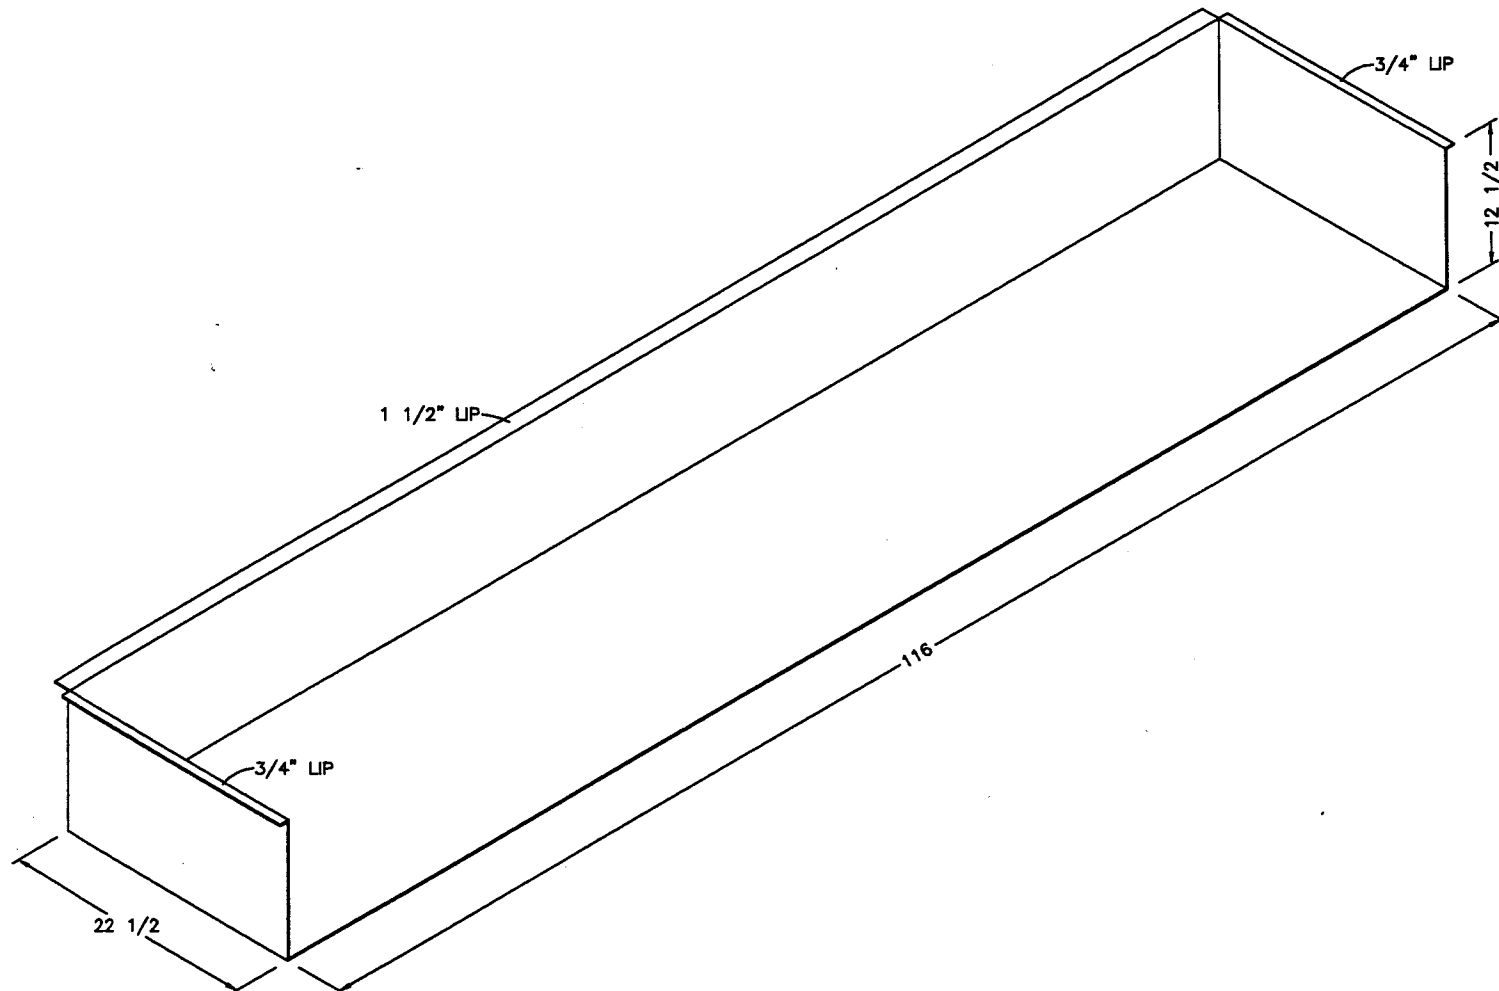


SA 3710
 SA/MA 3757
 SA/MA 3758
 SA/MA 3760
 SA/MA 3766
 SA/MA 3780

NEWMAR CORP P.O. Box 30, Napanee, IN. 46550 Title block--1TB	'97 Model:	Sheet	Drawn by:	Checked by:	Revision: DELETED SA/MA 3765 (PCR #971426)	By: BRETT
	SEE UNITS ABOVE	1 OF 1	BRETT	WJM		Date: 2/4
	Title: 116 STORAGE BOX	I.D. # F/SA/	Date:	Date: 2-7	Revision:	By:
	(1 REQ'D)	7116B	3/4/96	10/1		Date:

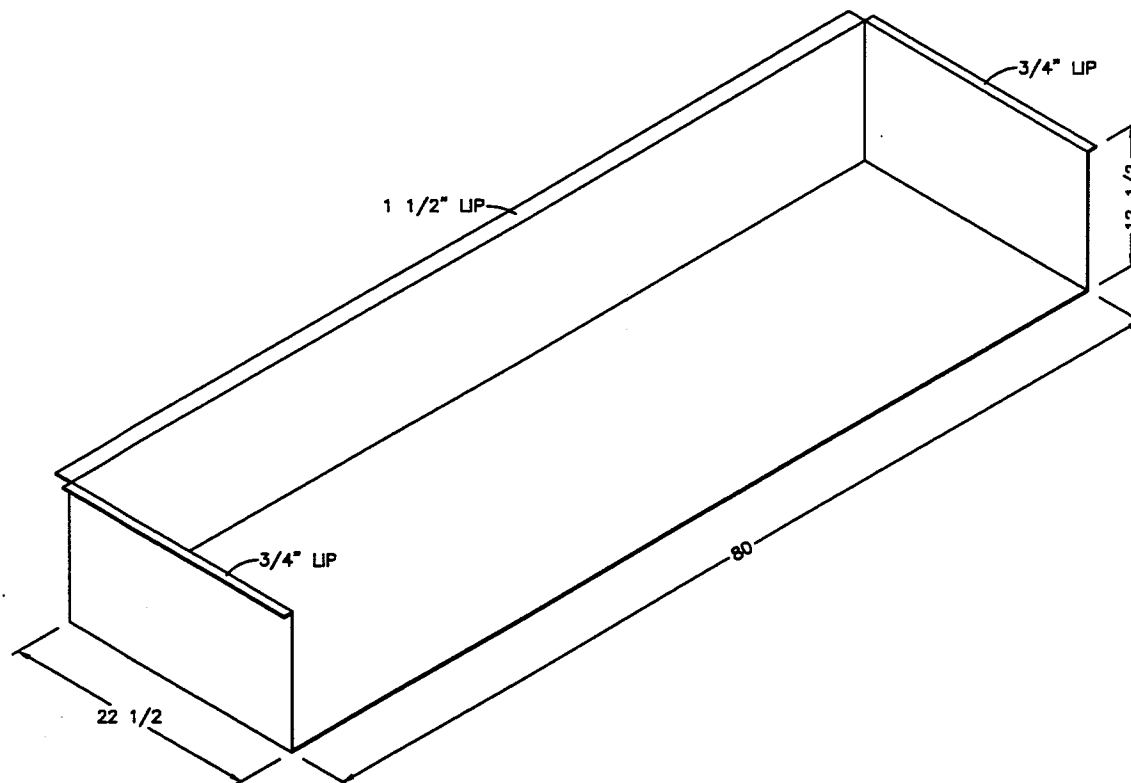



SA/MA 3757
SA/MA 3760

NEWMAR CORP P.O. Box 30, Napanee, IN. 46550 Title block--1TB	'97 Model:	Sheet	Drawn by:	Checked by:	Revision:	By:
	SEE UNITS ABOVE	1 OF 1	BRETT	R ₃		Date:
	Title: 80 STORAGE BOX	I.D. # F/SA/	Date:	Date:	Revision:	By:
	(1 REQ'D)	780B	3/4/96	5-30		Date:

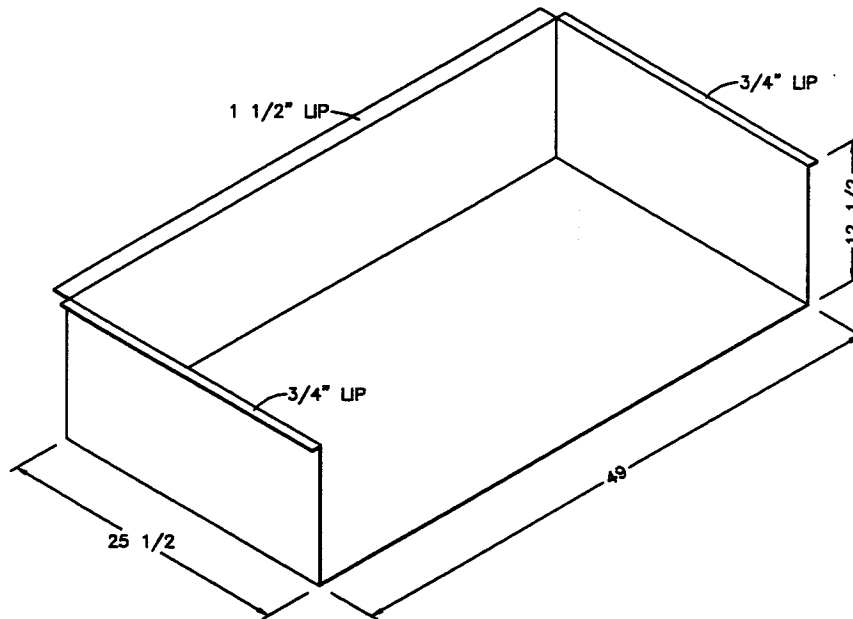

SA/MA 3757
SA/MA 3760



NEWMAR CORP P.O. Box 30, Nappanee, IN. 46550 Title block--1TB	'97 Model:	Sheet	Drawn by:	Checked by:	Revision:	By:
	SEE UNITS ABOVE	1 OF 1	BRETT	B		Date:
	Title: 49 STORAGE BOX (1 REQ'D)	I.D. # F/SA/ 749B	Date: 3/4/96	Date: 5:30	Revision:	By:
						Date:

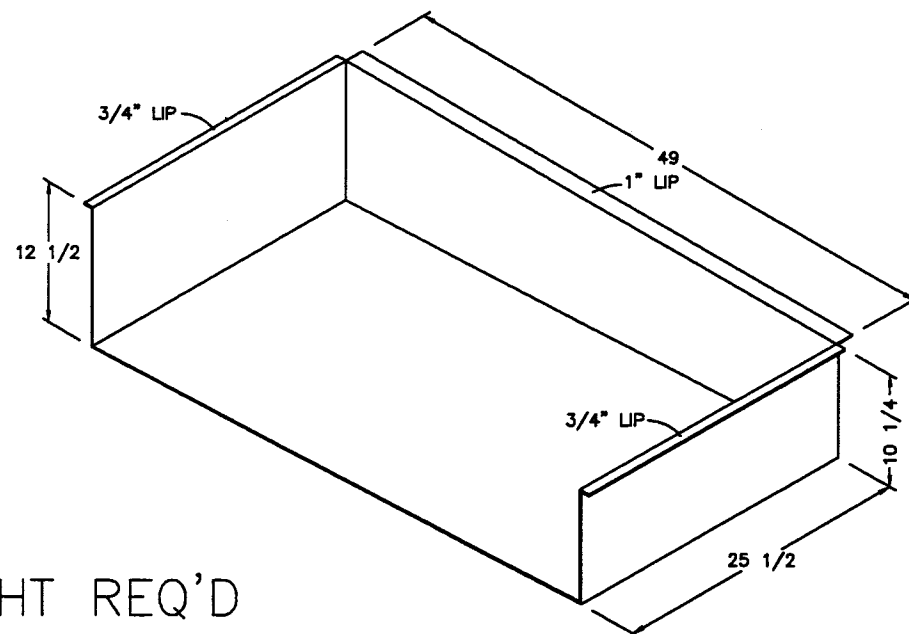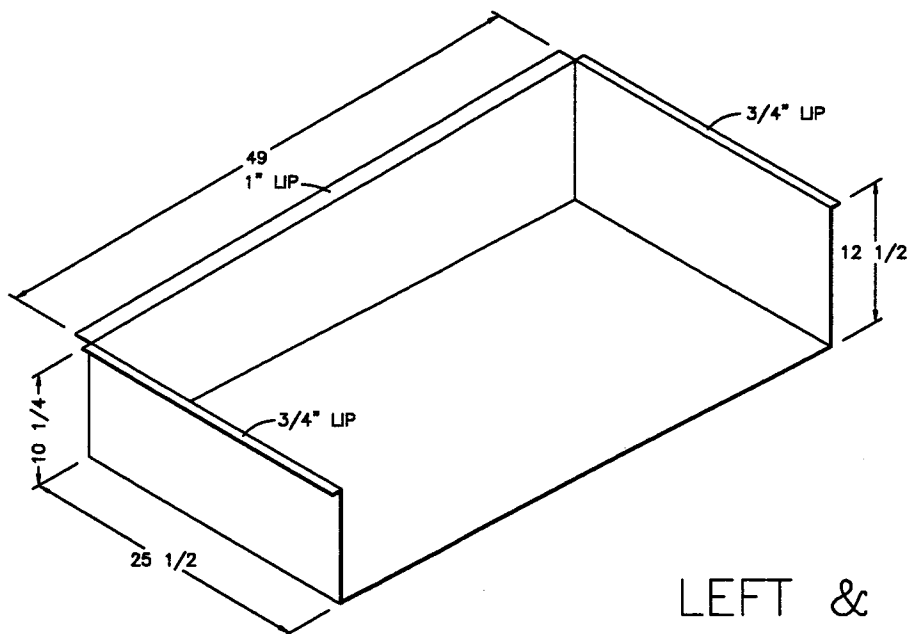

LEFT & RIGHT REQ'D






SA/MA 3757
SA/MA 3760

NEWMAR CORP P.O. Box 30, Nappanee, IN. 46550 Title block--1TB	'97 Model:	Sheet	Drawn by:	Checked by:	Revision:	By:
	SEE UNITS ABOVE	1 OF 1	BRETT	<i>B</i>		Date:
	Title:	I.D. # F/SA/	Date:	Date:	Revision:	By:
	REAR STORAGE BOXES	7RB	3/4/96	5 th		Date:

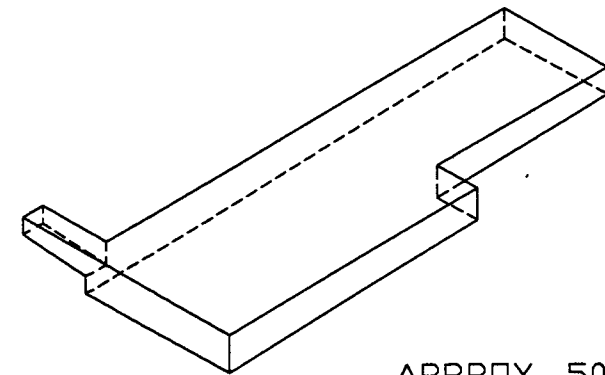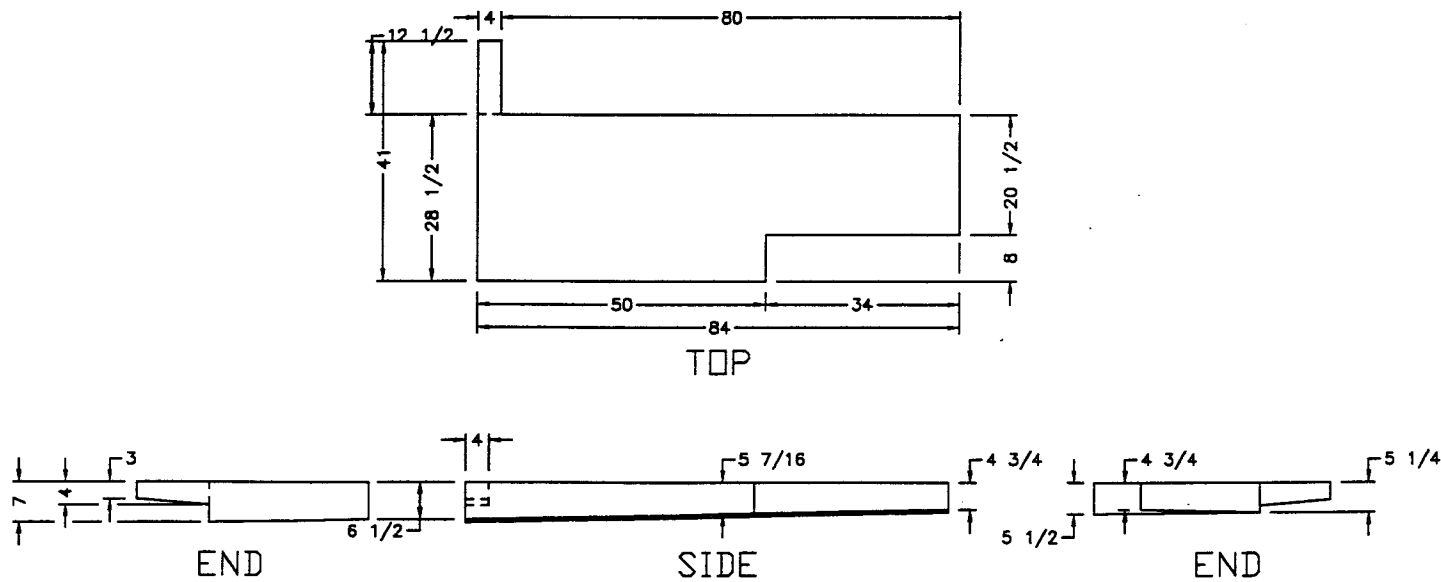


APPROX. 50 GAL.

NEWMAR CORP P.O. Box 30, Nappanee, IN. 46550 Title block--STB	'97 Model: SA'S/MA'S/KA'S	Sheet 1 OF 1	Drawn by: BRETT	Checked by: R3	Revision:	By:
	Title: #322-H HOLDING TANK	I.D. # 7BKBNHT1	Date: 3/4/96	Date: 5-30	Revision:	Date:

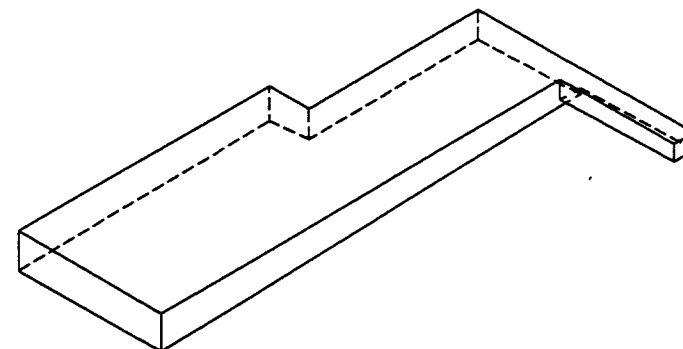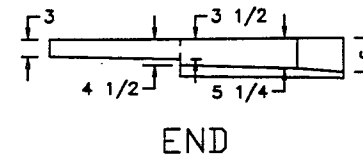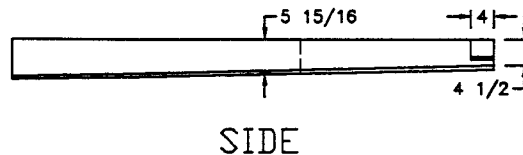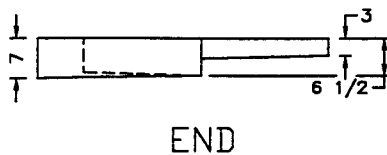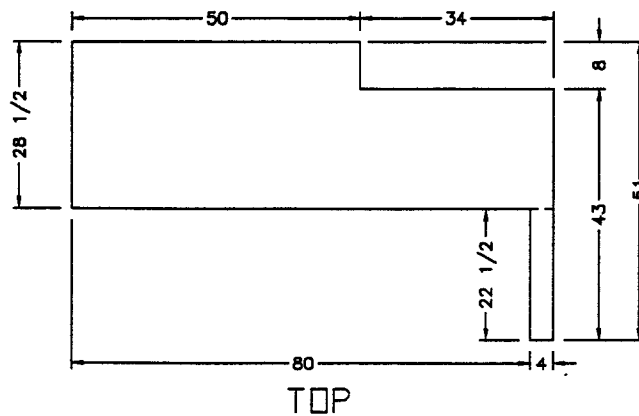


APPROX. 50 GAL.



NEWMAR CORP P.O. Box 30, Nappanee, IN. 46550 Title block--STB	'97 Model: SA'S/MA'S/KA'S	Sheet 1 OF 1	Drawn by: BRETT	Checked by: <i>B</i>	Revision:	By:
	Title: #321-H HOLDING TANK	I.D. # 7BKBNHT2	Date: 3/4/96	Date: 5-90	Revision:	By:
						Date:

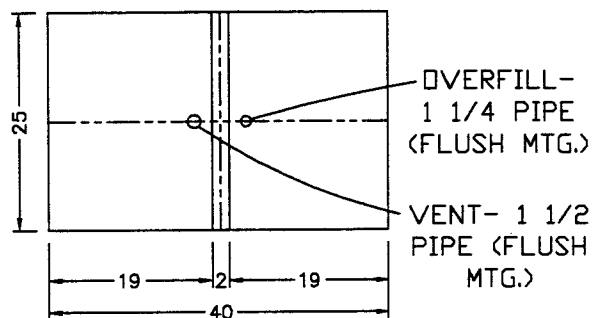


TOP

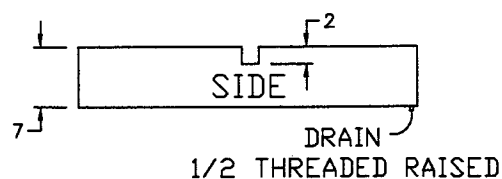


RIGHT

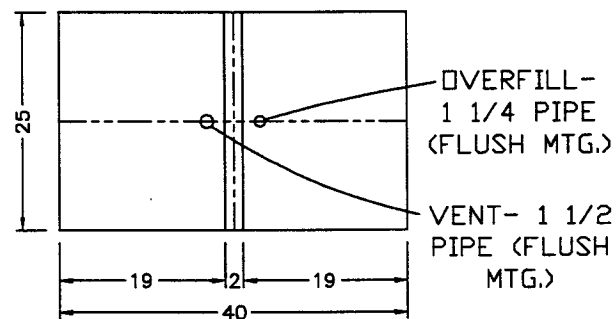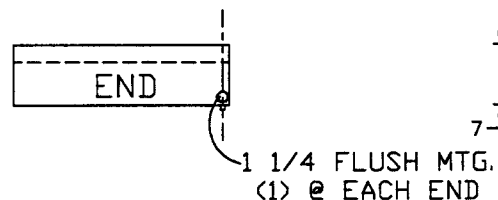

TOP

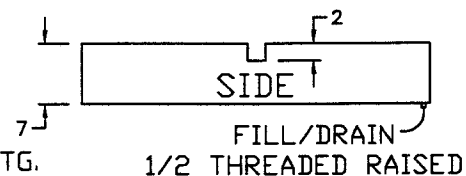


LEFT

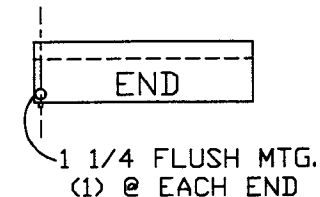

NOTE: PLUG (1) END OF EACH TANK @ 1 1/4 FITTING W./PLUG



28 GAL. EA. CAPACITY

NEWMAR CORP P.O. Box 30, Napponee, IN. 46550 Title block--75TB	'97 Model: SA'S/MA'S/KA'S	Sheet 1 OF 1	Drawn by: BRETT	Checked by: WJM	Revision: REVISED DUE TO 1997 CONSTRUCTION	By: BRETT
	Title: #278 RT/LFT WATER TANK	I.D. # MISC/2/ 7BKBNWT	Date: 3/4/96	Date: 9/6	Revision: ADDED 2x2 GROOVE IN TOP (PCR #97766)	Date: 4/2 By: BRETT Date: 9/6

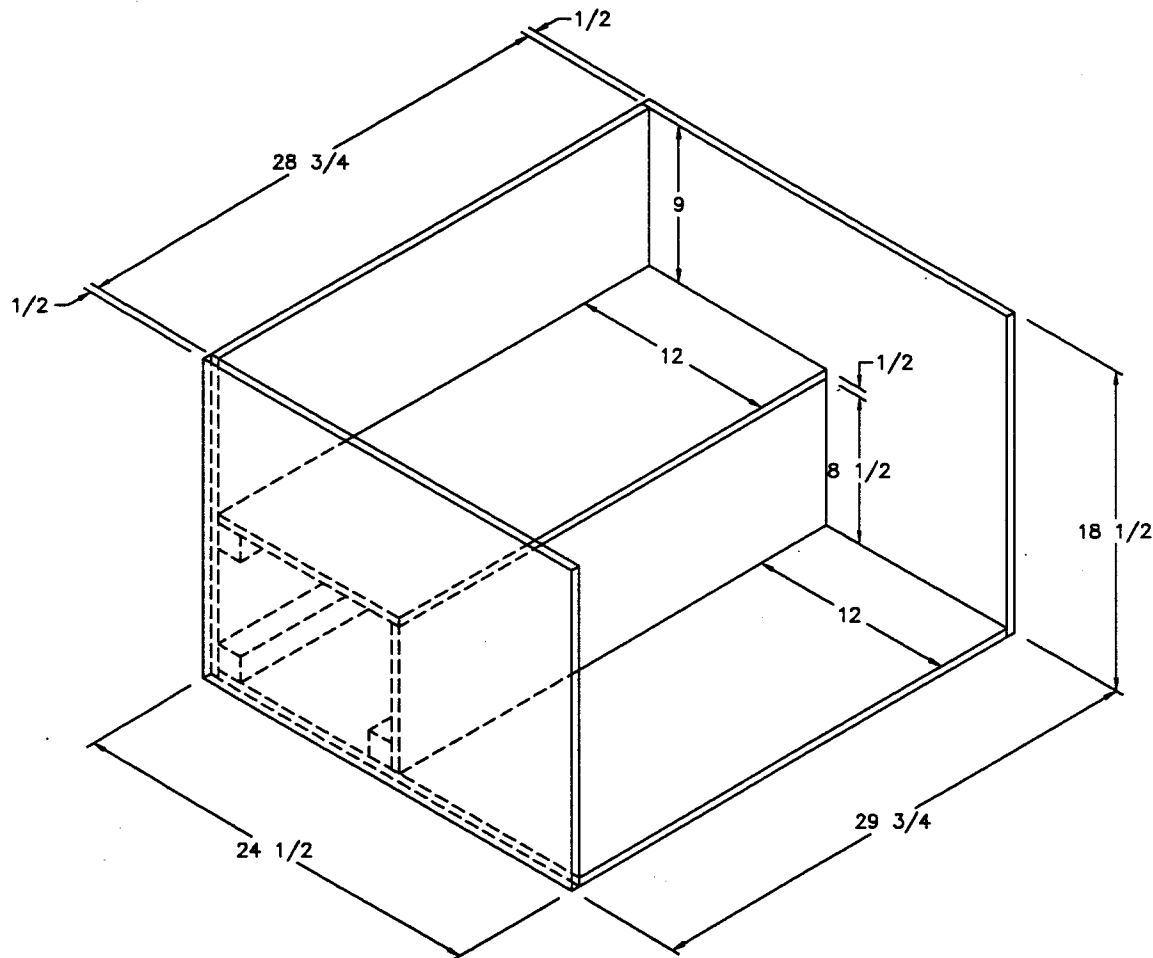


ALL MATERIAL TO BE $\frac{1}{2}$ " EXCEPT 2x2 SUPPORTS INSIDE

NEWMAR CORP P.O. Box 30, Nappanee, IN. 46550 Title block--1-5TB	'97 Model:	Sheet	Drawn by:	Checked by:	Revision:	By:
	SA'S/MA'S/KA'S	1 OF 1	BRETT	<i>P3</i>		Date:
	Title:	I.D. #	Date:	Date:	Revision:	By:
	ENTRANCE STEP WELL	7BKBNSTP	3/11/96	5-30		Date:

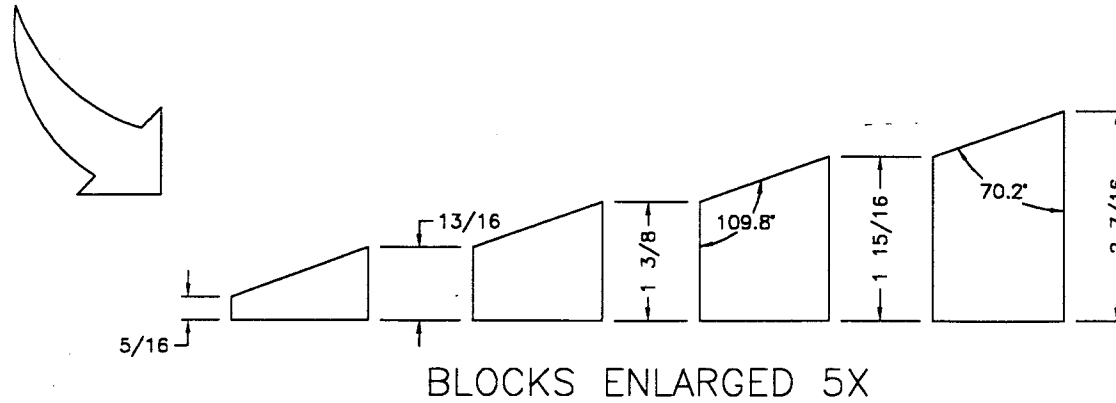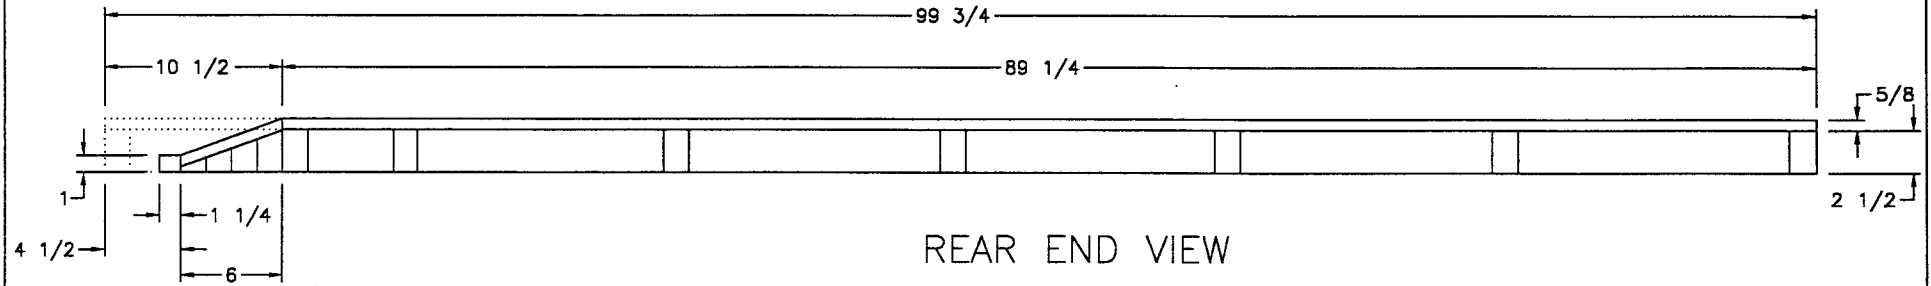

NEWMAR CORP P.O. Box 30, Nappanee, IN. 48550 Title block--1-5TB	'97 Model: SA'S/MA'S/MP'S/LB'S Title: MAIN FLOOR SLIDEOUT DETAIL FOR FLAT FLOOR	Sheet 1 OF 1 I.D. # 0/F/ 7SA	Drawn by: BRETT Date: 3/4/96	Checked by: R Date: 6-24	Revision: 1x1 1/4 FRONT PIECE WAS 1x1	By: BRETT
					Revision:	Date: 6/21

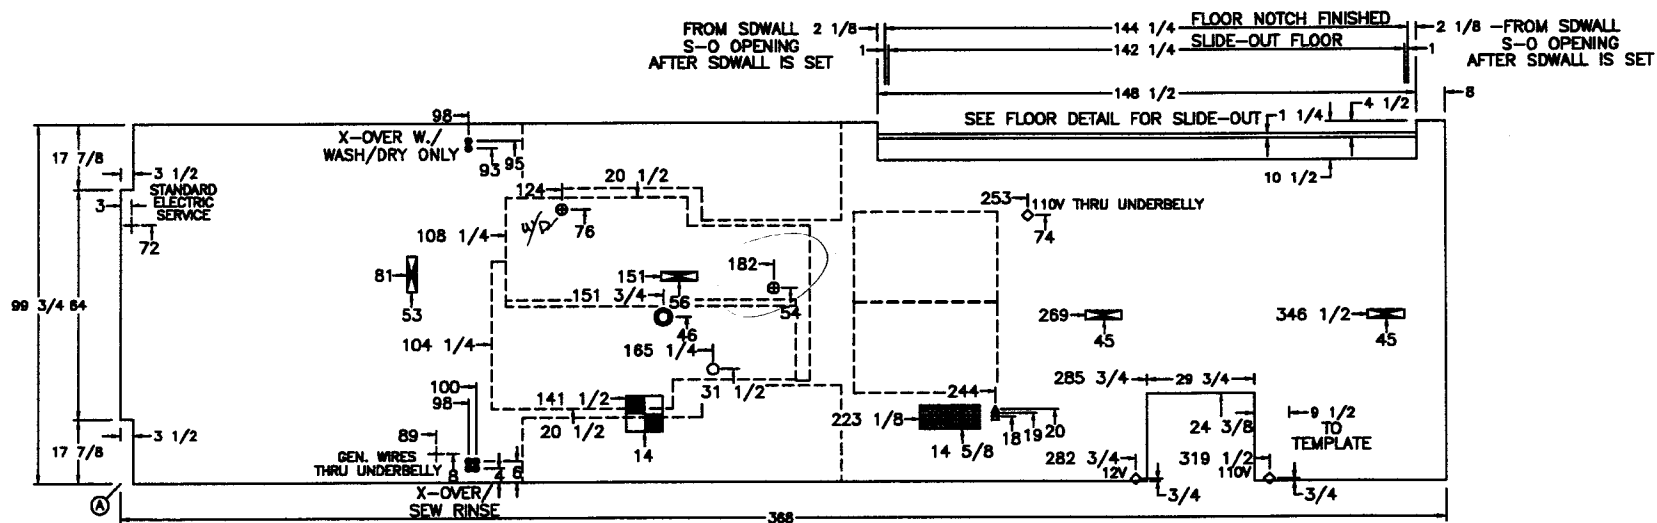


NOTES:
(5/8 PLYWOOD FLOOR)
DIMENSIONS FROM POINT A



FLOOR CUTOUT SYMBOLS


- 10"x10" FIBERGLASS TUB
- 2 1/2"x10" HEAT REGISTER
- 8 1/2"x16 1/2" FURNACE
- 1/4" ELECTRICAL HOLE
- 5" HEAT CUT HOLE
- 5" SEWAGE DRAIN HOLE
- 3" DRAIN HOLE
- 3" VENT HOLE
- 3/4" WATER LINE HOLE
- 3/4" GAS LINE HOLE

NEWMAR CORP P.O. Box 30, Nappanee, IN. 46550 Title block--3125TB	'97 Model:	Sheet	Drawn by:	Checked by:	Revision: ODS WASHER/DRYER DRAIN	By: BRETT
	SA 3757	2 OF 3	BRETT			Date: 8/2
	Title:	I.D. # P/SA/	Date:	Date:	Revision: GENERATOR WIRES 8 WERE 13	By: BRETT
	FLOOR LAY-OUT	73757	3/13/96	8-2		Date: 7/15

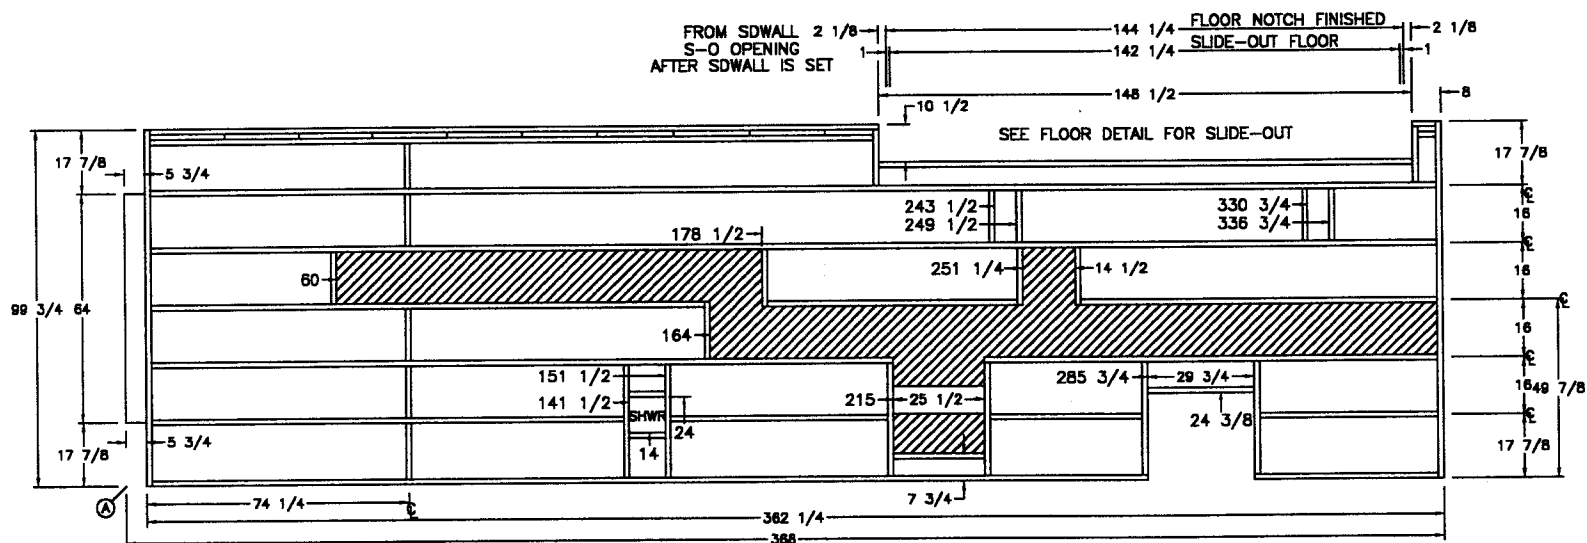


NOTES:
ALL STRINGERS TO BE SPRUCE-PINE-FIR (SPF)
STRINGERS: 2 X 3'S
3 1/8" BUILD-UP FLOOR ONLY UP TO MAIN FLOOR LENGTH
ALL DIMENSIONS FROM POINT A

NEWMAR CORP P.O. Box 30, Nappanee, IN. 46550 Title block--3125TB	'97 Model:	Sheet	Drawn by:	Checked by:	Revision: '97 MODEL	By: BRETT
	SA 3757	3 OF 3	BRETT	<i>B3</i>		Date: 4/22
	Title:	I.D. # P/SA/	Date:	Date:	Revision: W.T. HEAT PLENIM	By: BRETT
	STRINGER LAY-OUT	73757	3/13/96	7-1		Date: 7/8

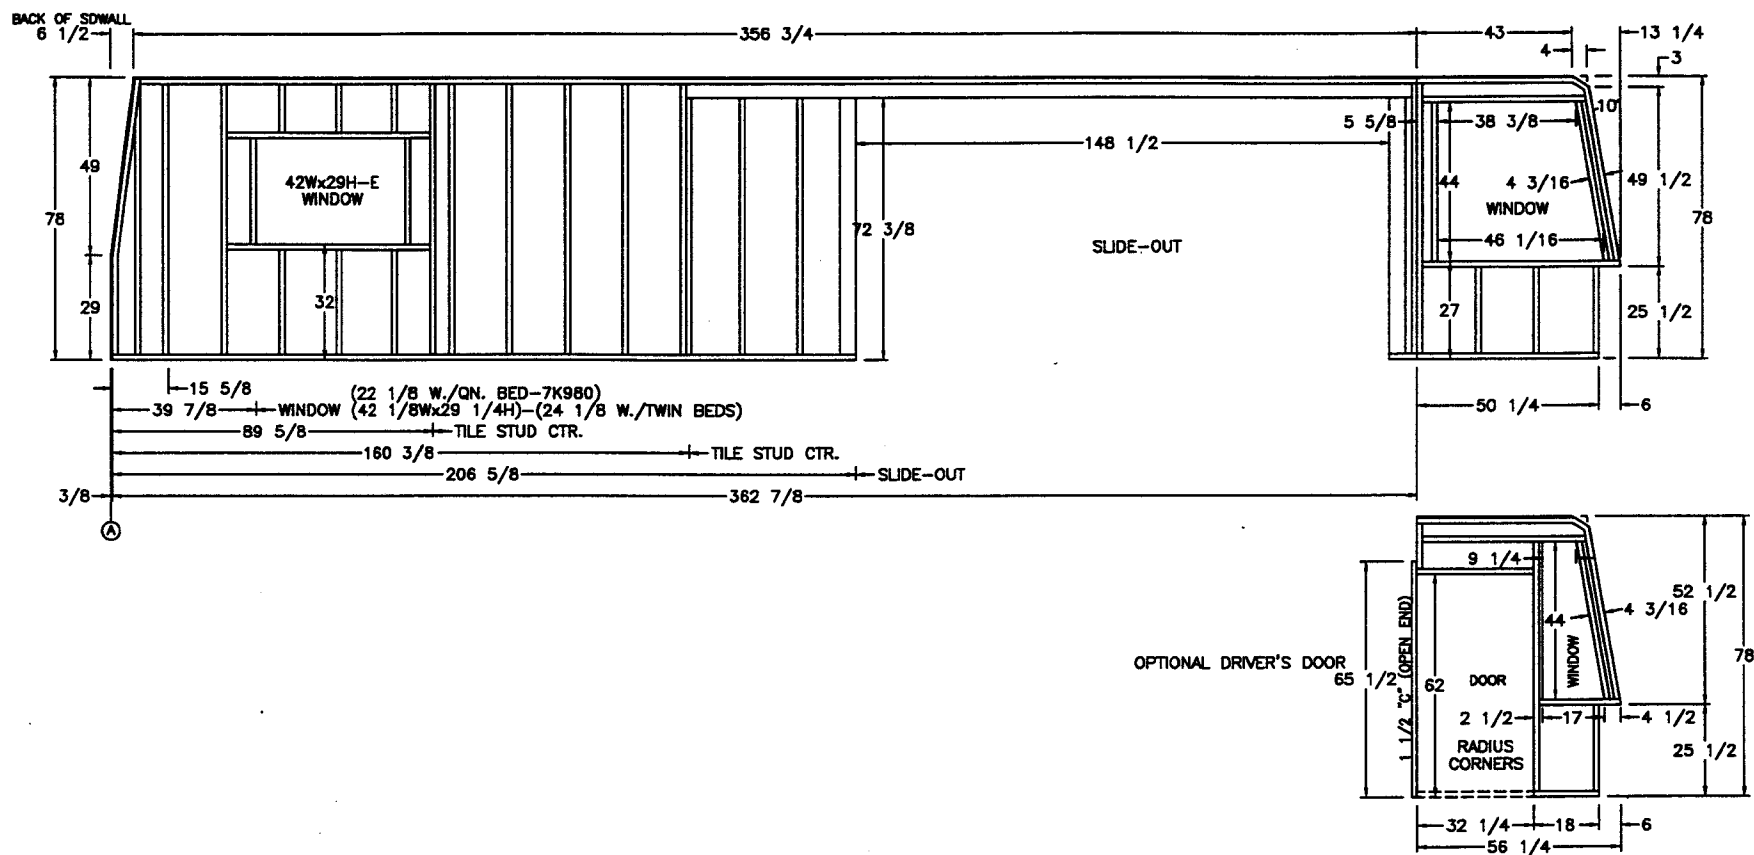

NOTES
ALL DIMENSIONS ARE FROM POINT 'A'
SIDEWALL LAYOUT DRAWN AS IN JIG POSITION
ALL STUDS SPACED 16" ON CENTER UNLESS OTHERWISE SPECIFIED

NEWMAR CORP P.O. Box 30, Napponee, IN. 46550 Title block--3125TB	'97 Model:	Sheet	Drawn by:	Checked by:	Revision:	By:
	SA/MA 3757	1 OF 1	BRETT	B	NOTED RADIUS CORNERS @ DRIVER'S DOOR	BRETT
	Title:	I.D. # S/O/	Date:	Date:	Revision:	Date:
	OFFDOOR SIDE SIDEWALL	7SA3757	3/13/96	5-30	ADDED DIM. TO BDRM WNDW W./OPT. 7K980	5/16

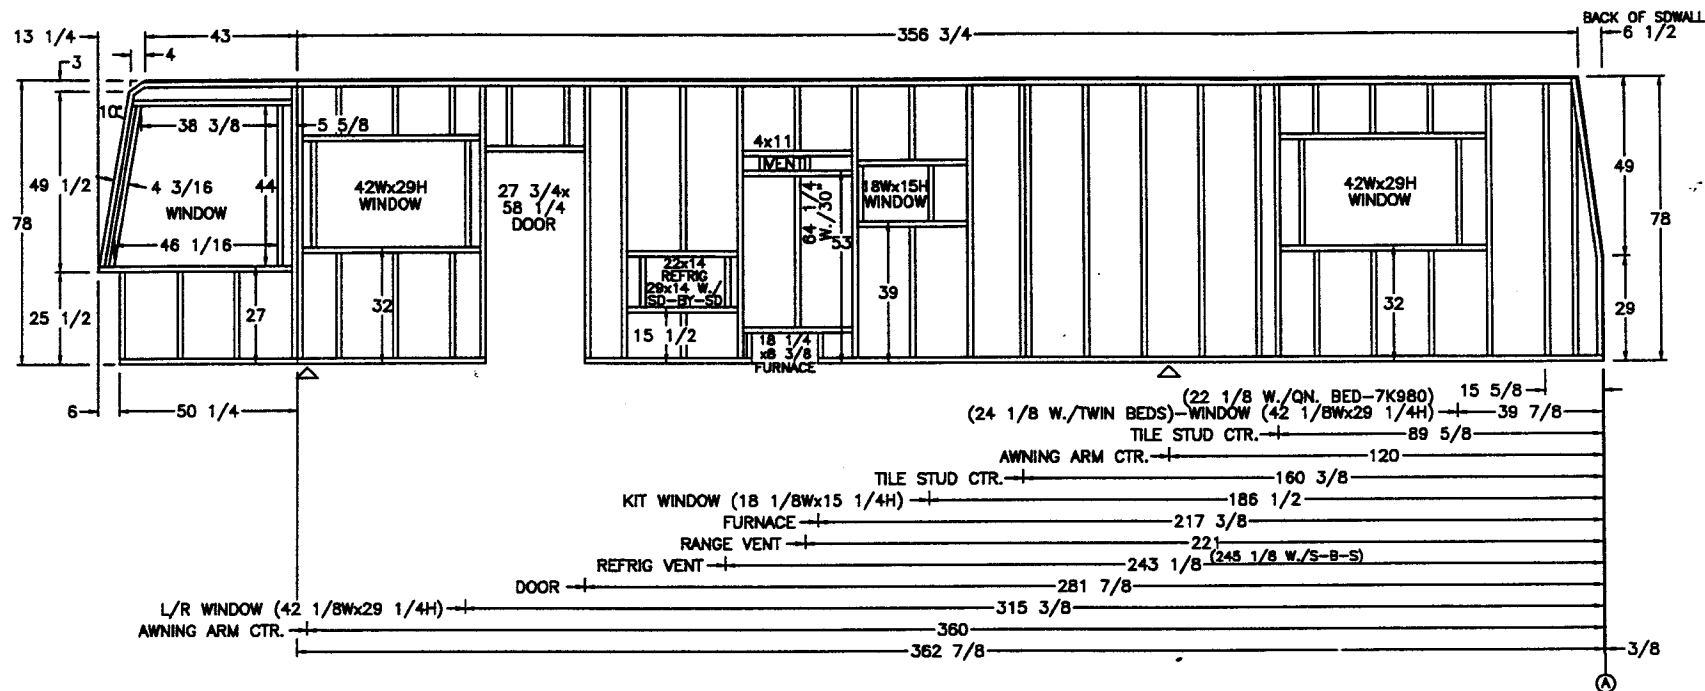

NEWMAR CORP
P.O. Box 30,
Napanea, IN. 46550

Title block--3125TB

'97 Model:
SA/MA 3757

Title:

DOOR SIDE SIDEWALL

Sheet
1 OF 1

I.D. # S/D/
7SA3757

Drawn by:
BRETT

Date:
3/13/96

Checked by:
WJM

Date:
9/8/00

Revision: RAISED REFRIG VENT PER CABINET PRINT (PCR #97748)


By: BRETT

Date: 9/5


Revision: REFRIG VENT HEIGHT (PCR #97975)

By: BRETT

Date: 10/10

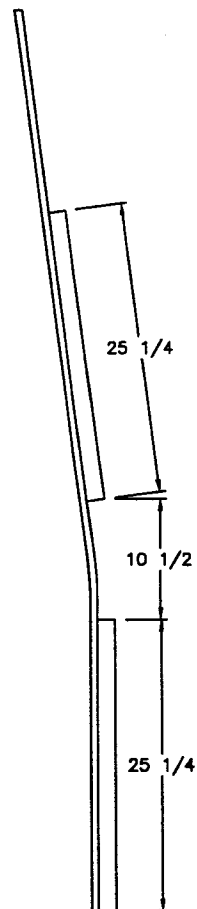


OFFDOOR SIDE

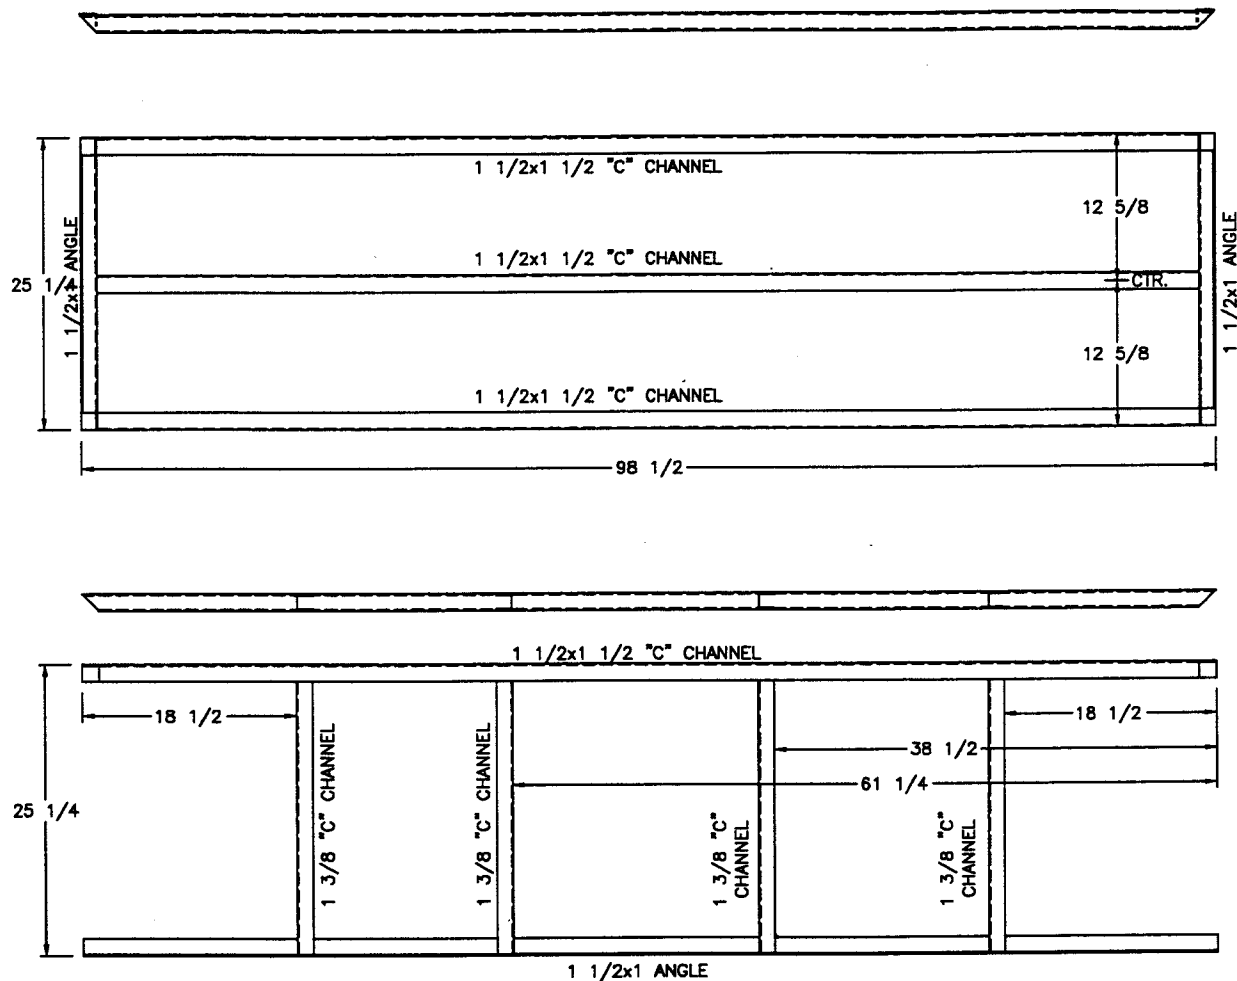

DOOR SIDE

ALL CUTS @ ENDS ARE 45°

NEWMAR CORP P.O. Box 30, Nappanee, IN. 46550 Title block--1TB	'97 Model: SA'S/MA'S	Sheet 1 OF 1	Drawn by: BRETT	Checked by: <i>B</i>	Revision:	By:
	Title: REAR WALL	I.D. # S/R/ 7SA	Date: 3/4/96	Date: 5-30	Revision:	Date:

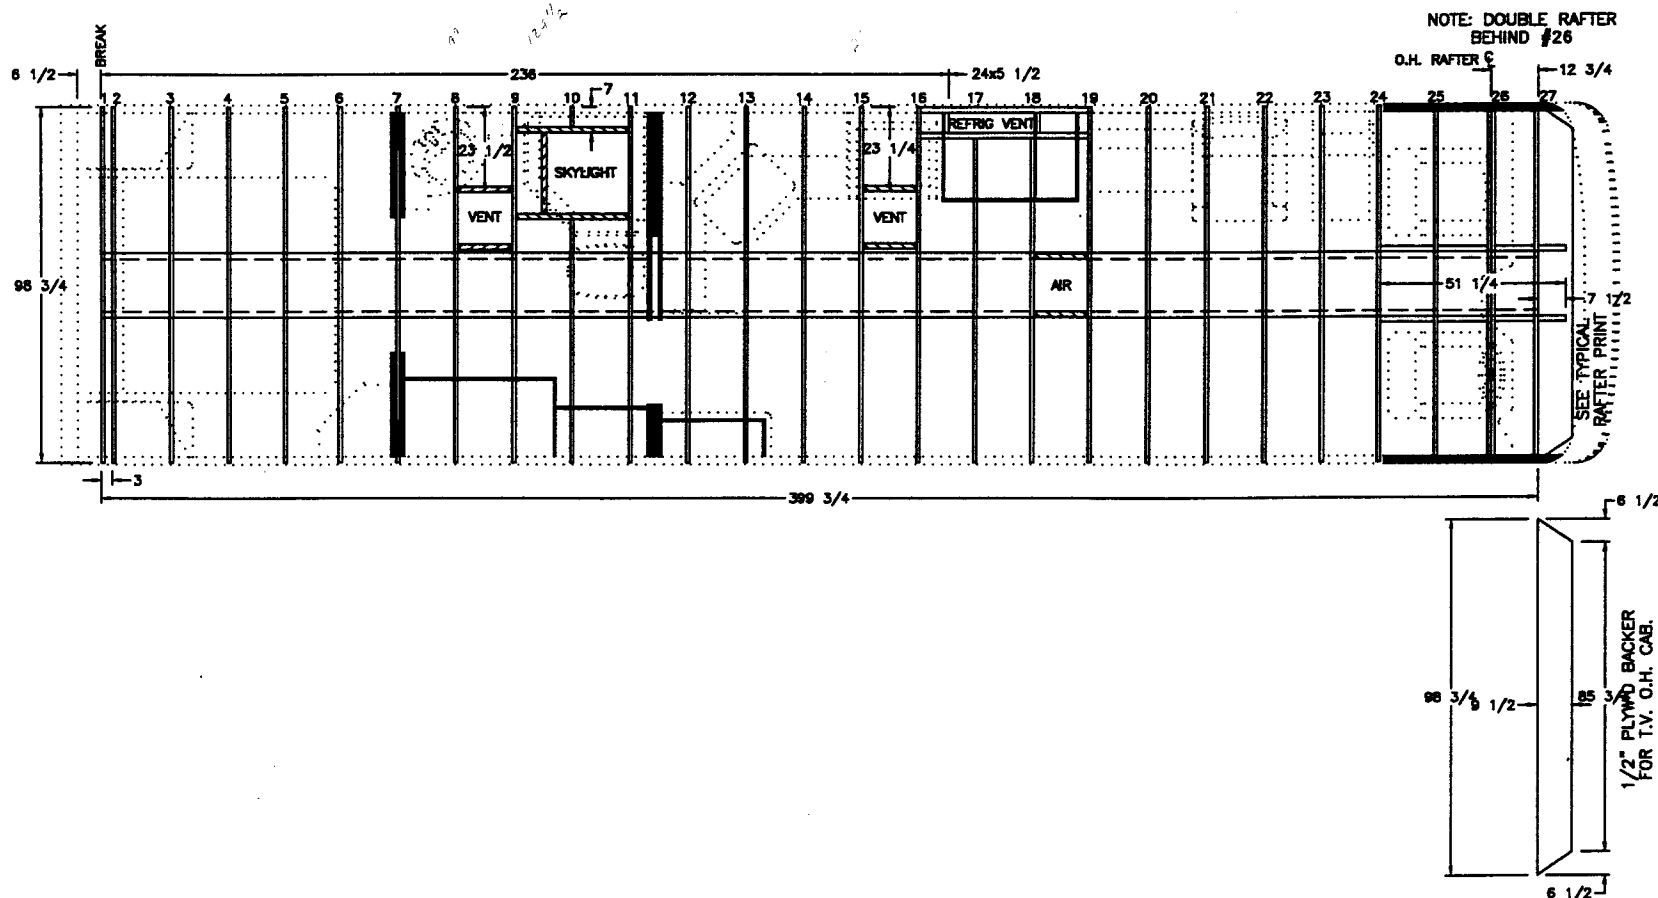

NEWMAR CORP
P.O. Box 30,
Nappanee, IN. 46550

'97 Model:
SA 3757

Title:
ROOF RAFTERS

Sheet
1 OF 2
I.D. # R/
7SA3757

Drawn by:
BRETT
Date:
3/13/96


Checked by:
R
Date:
5-30

Revision:

Revision:


By:
Date:
By:
Date:

Title block--3125TB

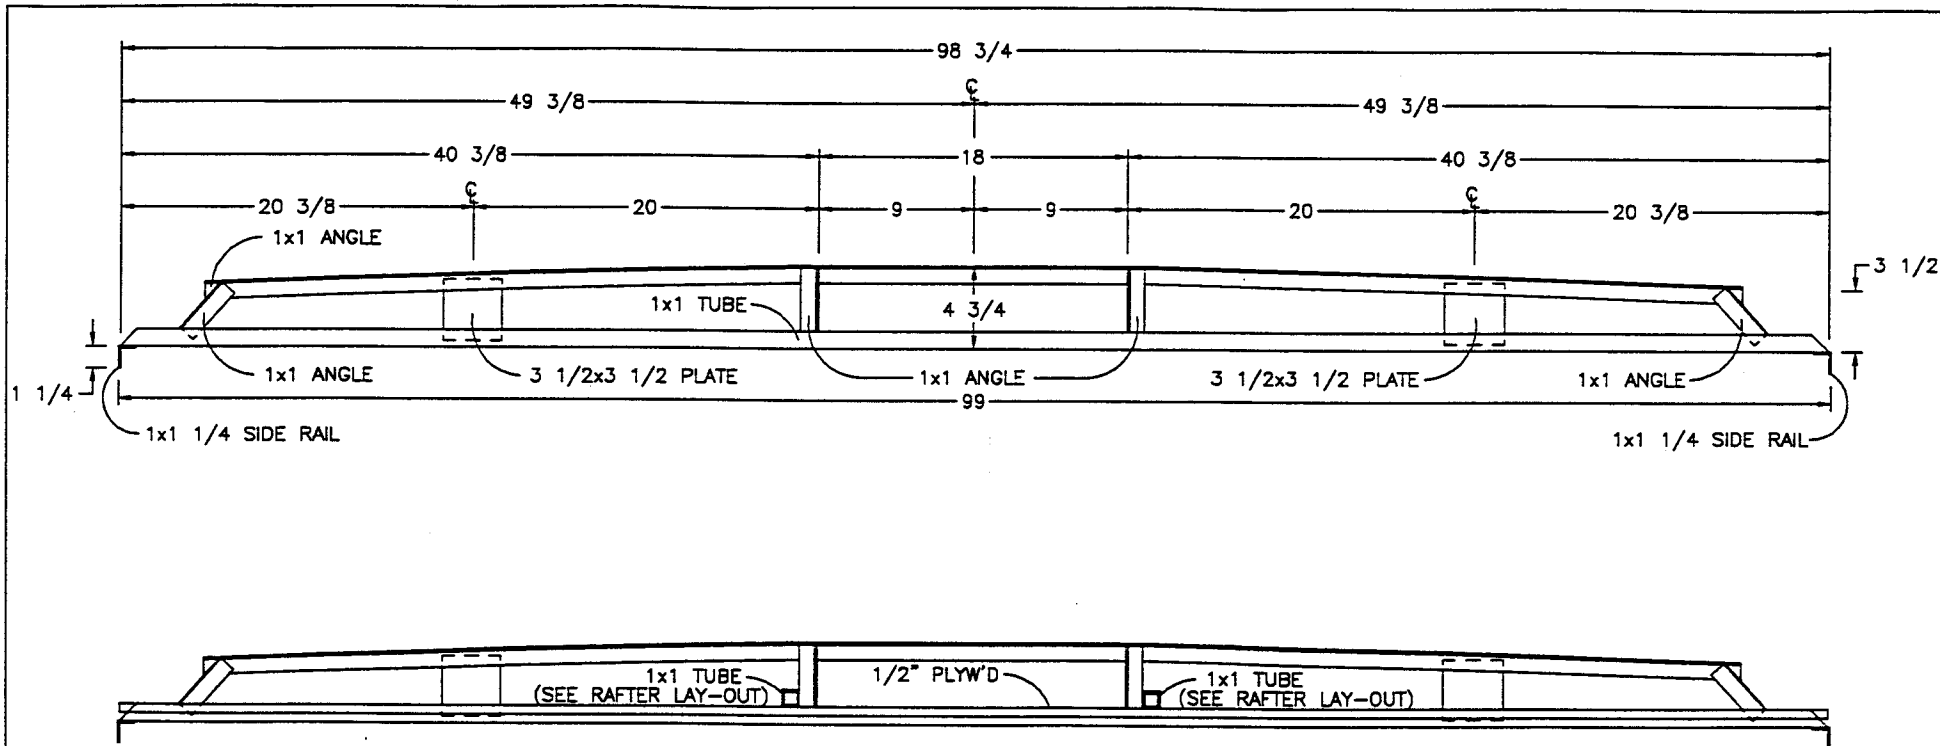

ALL MATERIAL TO BE ALUMINUM
EXCEPT T.V. O.H. CAB. BACKER

NEWMAR CORP P.O. Box 30, Napponee, IN. 46550 Title block--1-5TB	'97 Model:	Sheet	Drawn by:	Checked by:	Revision:	By:
	SA'S/MA'S/DP'S/MP'S/LB'S	1 OF 1	BRETT	<i>B</i>		Date:
	Title:	I.D. # R/R/	Date:	Date:	Revision:	By:
	TYPICAL ROOF RAFTER	7SA	3/4/96	5-30		Date:

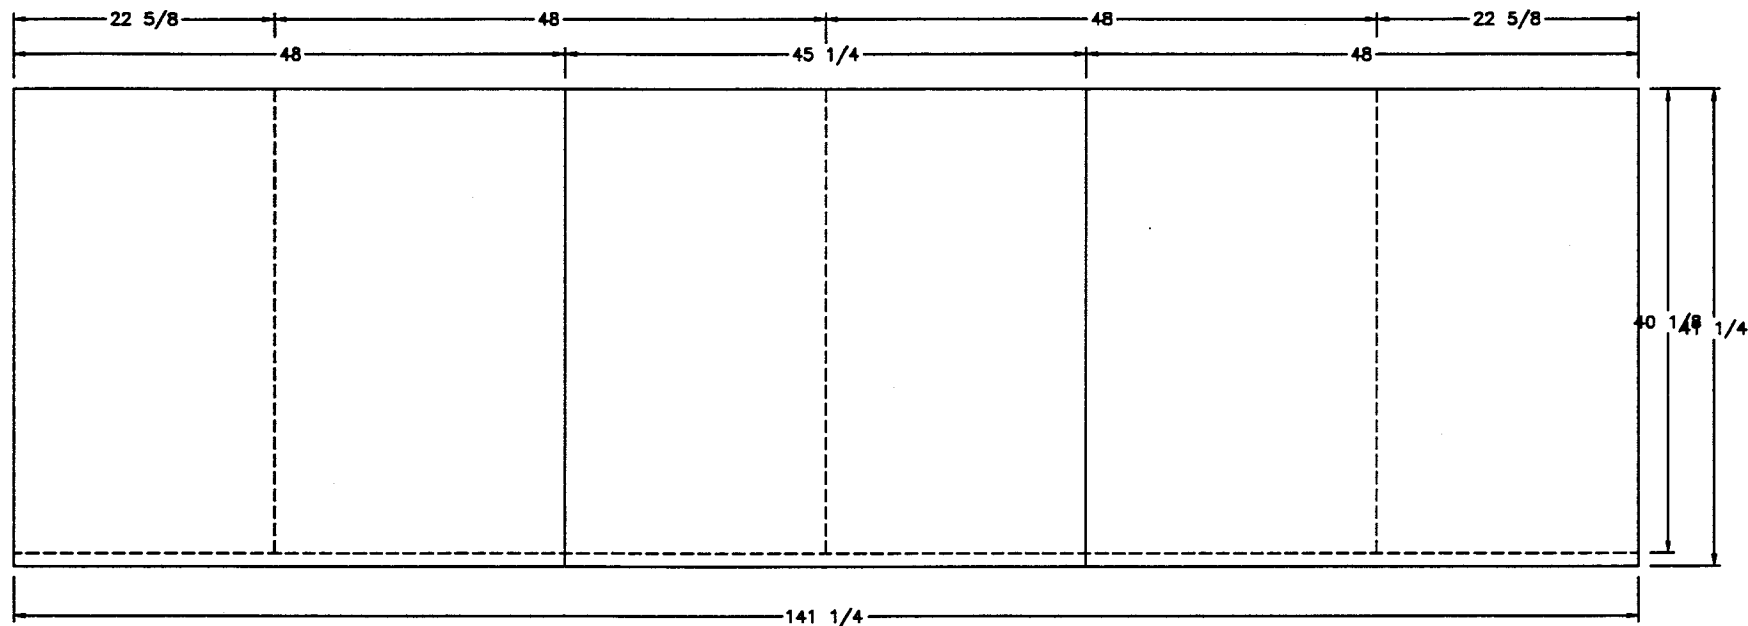




FRONT END VIEW

- (2) 22 5/8x40 1/8
- (2) 48x40 1/8
- (2) 48x41 1/4
- (1) 45 1/4x41 1/4

MATERIAL
DOUBLE 1/2" PLYW'D

SA/MA 3757
SA/MA 3760


NEWMAR CORP P.O. Box 30, Nappanee, IN. 46550 Title block--1TB	'97 Model:	Sheet	Drawn by:	Checked by:	Revision:	By:
	SEE UNITS ABOVE	1 OF 1	BRETT	<i>R3</i>		Date:
	Title: 12 FT. SLIDEOUT FLOOR	I.D. # 0/F/	Date:	Date:	Revision:	By:
		712F	3/4/96	5-30		Date:

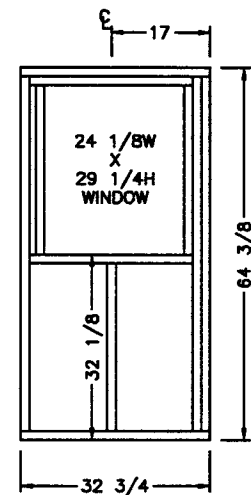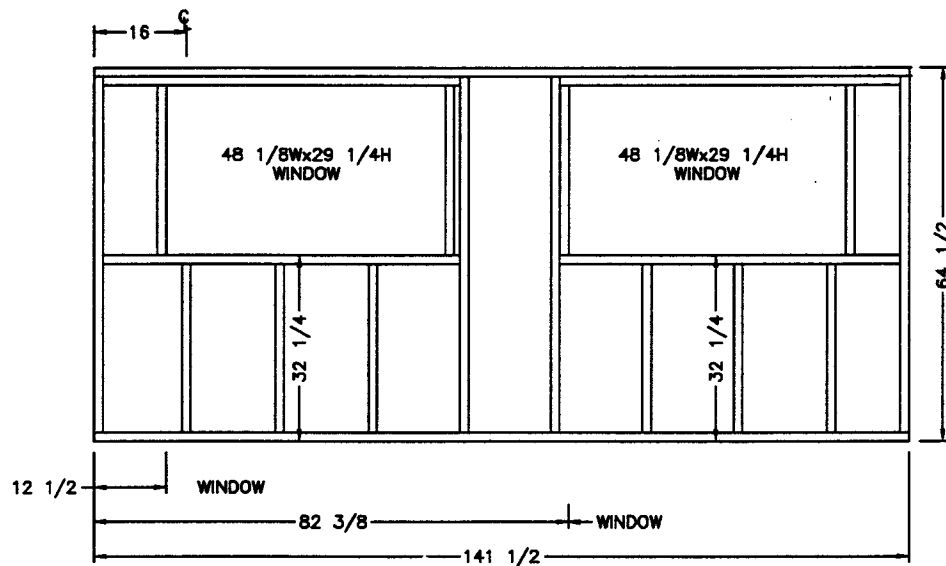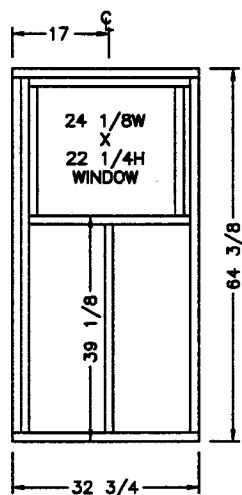


NOTES
 MAIN WALL - 1 1/2x1 1/2 ALUMINUM STUDS
 END WALLS - 1x1 1/4 ALUMINUM STUDS
 ALL WALLS DRAWN AS IN JIG POSITION
 STUDS SPACED 16" ON CENTER

SA/MA 3757
 SA/MA 3760

NEWMAR CORP P.O. Box 30, Nappanee, IN. 46550 Title block--5TB	'97 Model:	Sheet	Drawn by:	Checked by:	Revision:	By:
	SEE UNITS ABOVE	1 OF 1	BRETT	<i>B3</i>		Date:
	Title:	I.D. #	Date:	Date:	Revision:	By:
	12 FT. SLIDEOUT WALLS	O/S/ 712	3/4/96	5-30		Date:

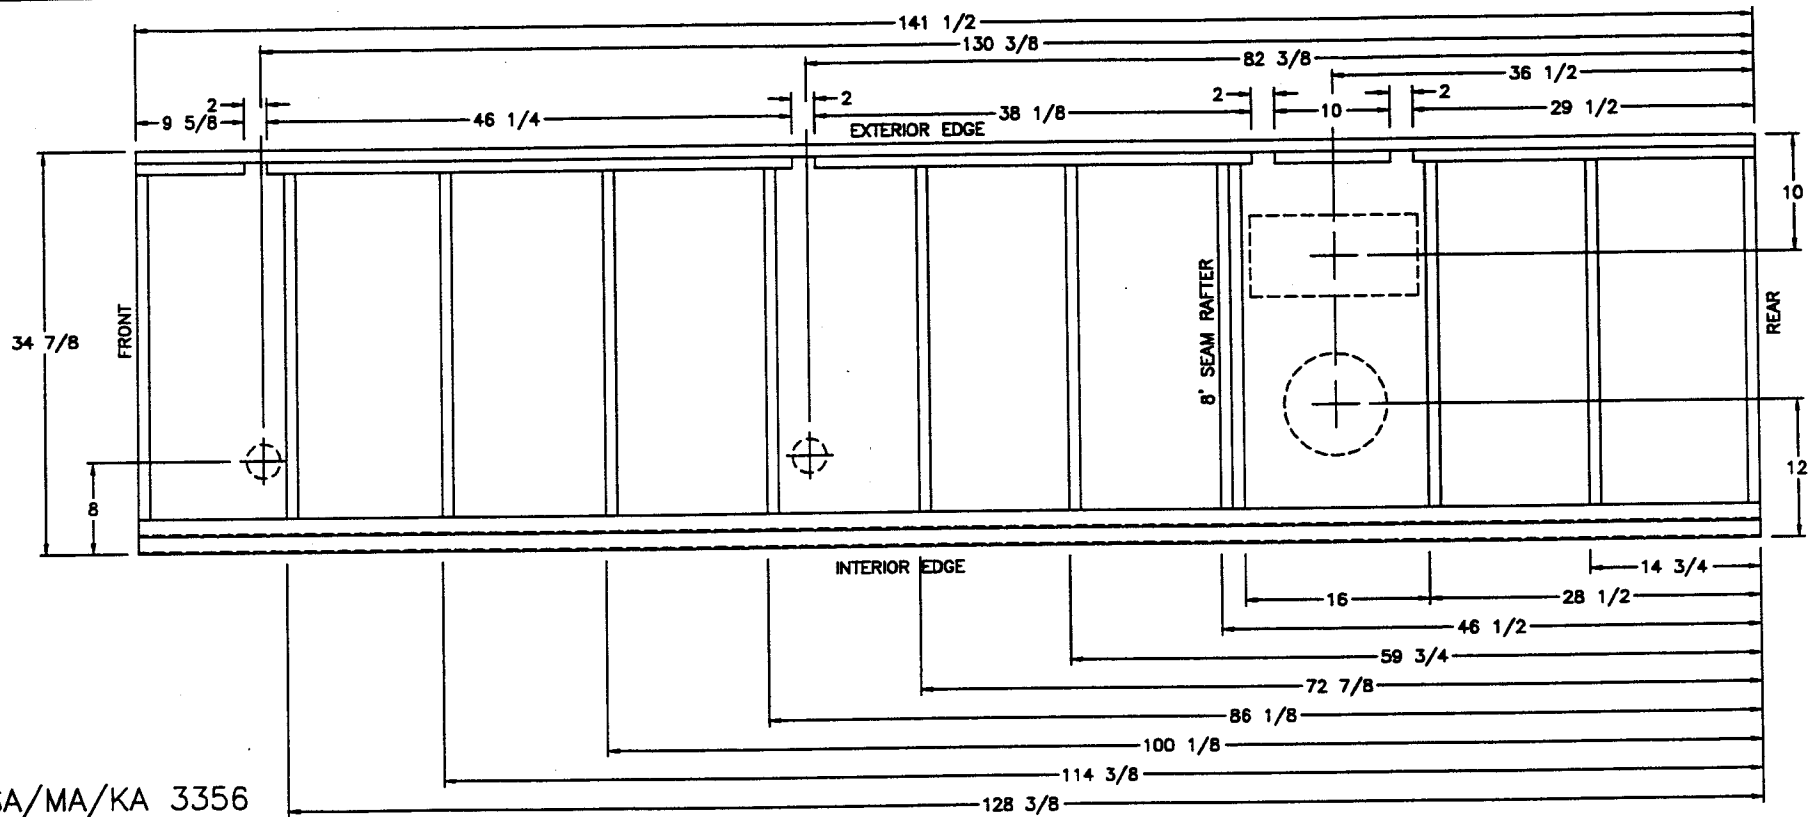


SA/MA/KA 3356
 SA 3450
 KA 3458
 SA/MA/KA 3757
 SA/MA/KA 3760
 MP/KP 3860
 MP 4059

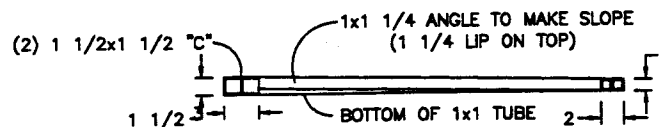

END VIEW-RIGHT SIDE UP


NOTE
 VIEW IS FROM INTERIOR
 1x1 ALUM. TUBES EXCEPT FOR 1x1 1/4 ANGLE WHERE NOTED

NEWMAR CORP P.O. Box 30, Napanee, IN. 46550 Title block--1TB	'97 Model: SEE UNITS ABOVE Title: 12 FT. SLIDEOUT RAFTERS	Sheet 1 OF 1 I.D. # O/R/ 712	Drawn by: BRETT Date: 3/5/96	Checked by: WJM Date: 5/15/96	Revision: DELETED LP 4059 (SEE NEW PRINT) PCR #97930	By: BRETT Date: 10/1
					Revision: MOVED HALOGEN LIGHTS OUT (PCR #980391)	By: BRETT Date: 5/15

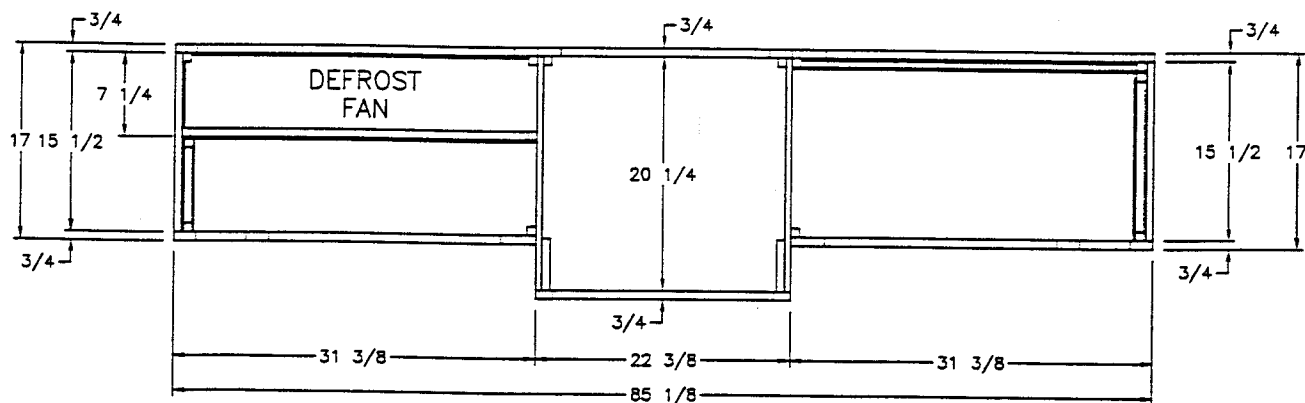


TOP VIEW

NEWMAR CORP P.O. Box 30, Nappanee, IN. 46550 Title block--1TB	'97 Model:	Sheet	Drawn by:	Checked by:	Revision:	By:
	SA'S/MA'S	1 OF 3	BRETT	R3		Date:
	Title: T.V. OHC(TOP VIEW)	I.D. # C/L/	Date:	Date:	Revision:	By:
		7H1	3/5/96	5-70		Date:

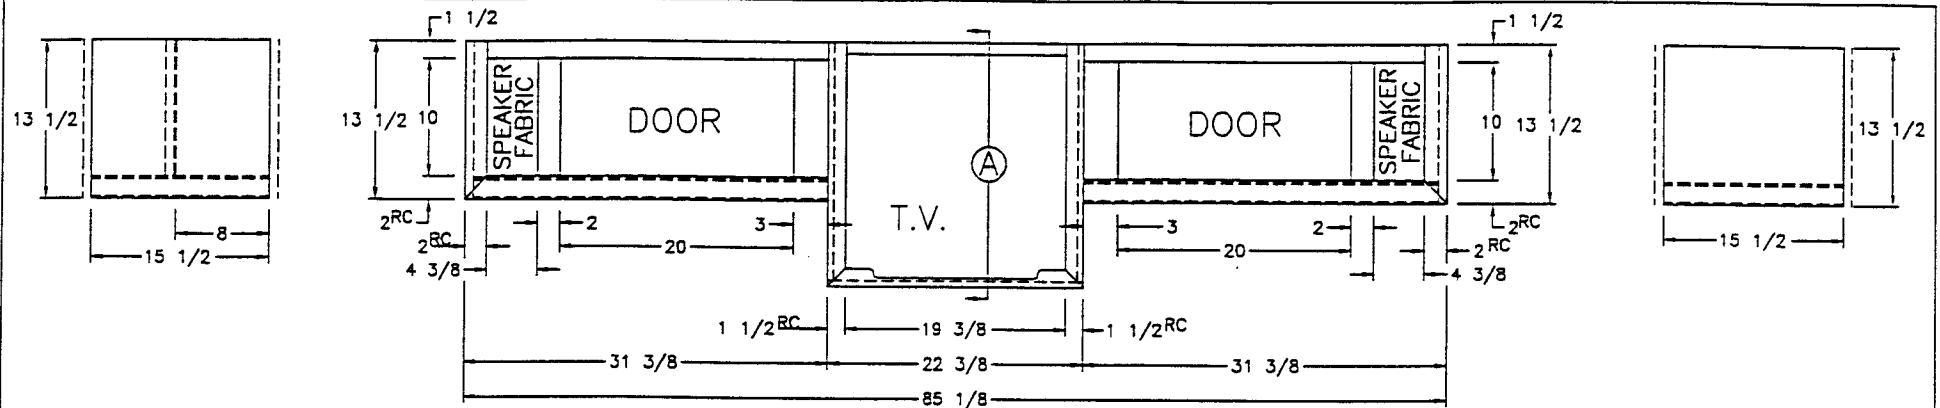


NOTE: OVERALL DIM. WILL BE APPROX.
3/4" MORE W./VINYL WRAPPED T.V. BOX

(2) 20 1/2x10 1/2 DOORS

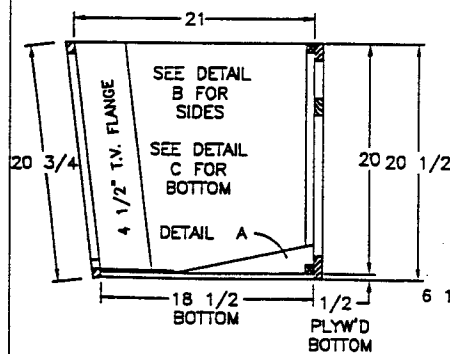


SIDE SECTION (A)


3/8x12 1/2x19 1/4
CARPETED PLYW'D
FOR BOTTOM INSERT

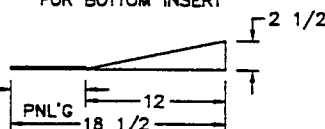


DETAIL A

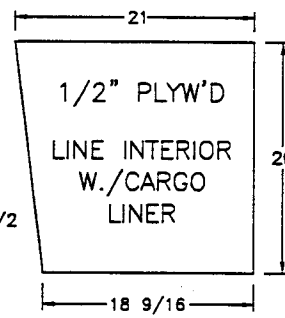

DETAIL B - SIDES
(2) REQ'D

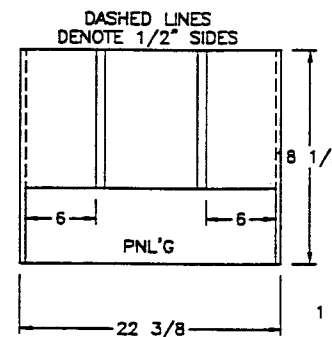

DETAIL C - BOTTOM
1/2" PLYW'D

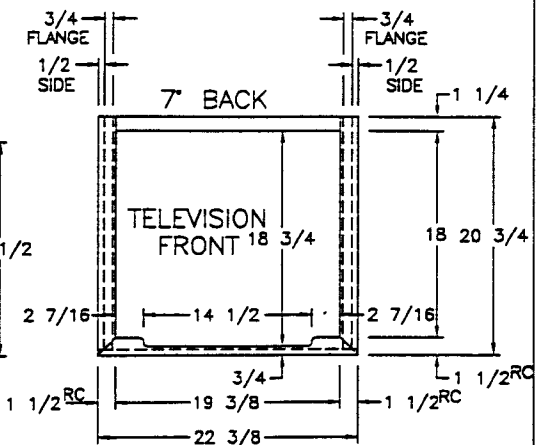

NEWMAR CORP
P.O. Box 30,
Nappanee, IN. 46550

Title block--1TB

'97 Model:

SA'S/MA'S

Title: T.V. OHC (FRONT)

Sheet

2 OF 3

I.D. # C/L/
7H1

Drawn by:

BRETT

Date:

3/5/96

Checked by:

530

Date:

530

Revision:


Revision:

By:


Date:

By:


Date:

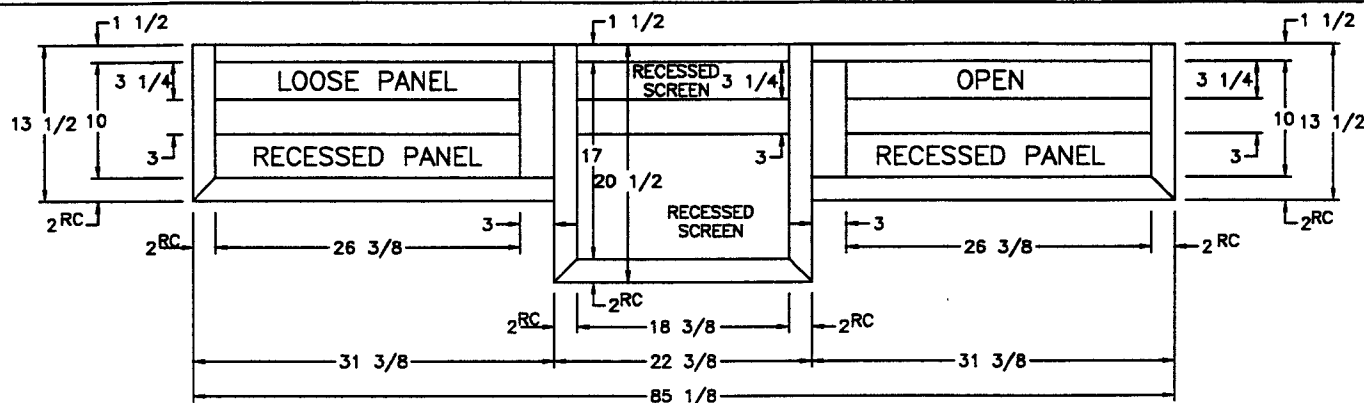

NOTE: OVERALL DIM. WILL BE APPROX.
3/4" MORE W./VINYL WRAPPED T.V. BOX



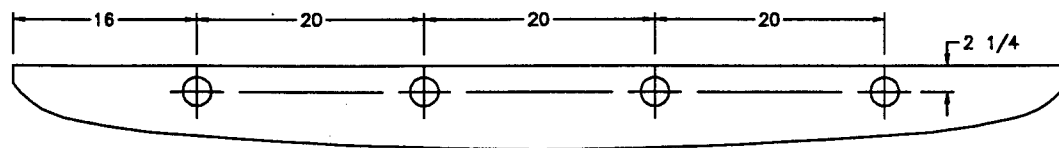


CUT PER PATTERN

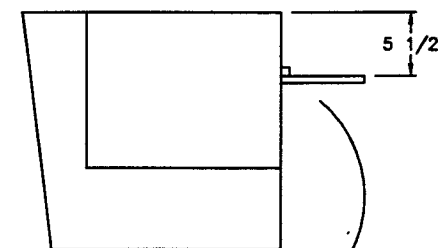


SIDE VIEW

NEWMAR CORP P.O. Box 30, Nappanee, IN. 46550 Title block--1TB	'97 Model: SA'S/MA'S Title: T.V. OHC (BACK)	Sheet 3 OF 3 I.D. # C/L/ 7H1	Drawn by: BRETT Date: 3/5/96	Checked by: <i>B</i> Date: 5-30	Revision: INCORPORATED CHANGE FROM LAST YEAR Revision:	By: BRETT Date: 3/19 By: Date:

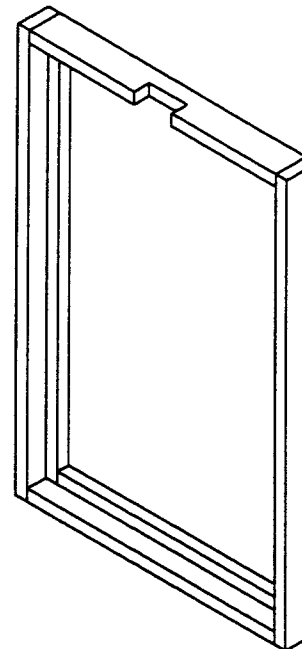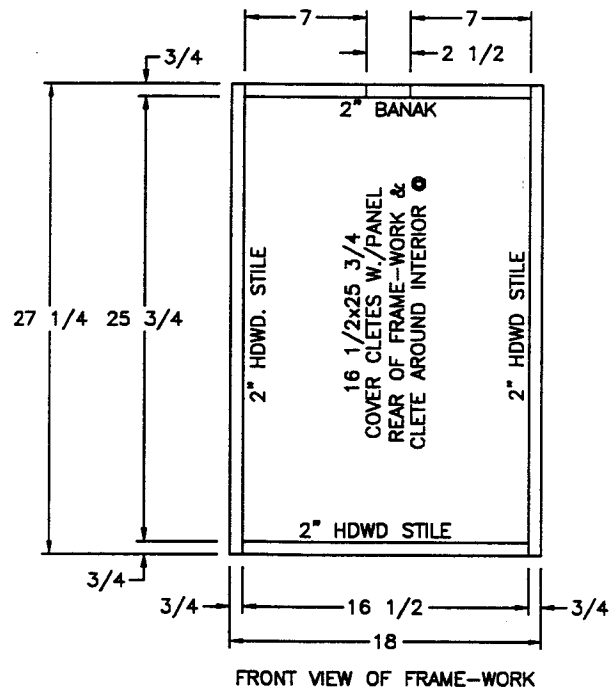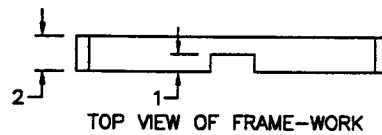


SA/MA 3757
SA/MA 3760

NEWMAR CORP P.O. Box 30, Nappanee, IN. 46550 Title block--1-5TB	'97 Model:	Sheet	Drawn by:	Checked by:	Revision:	By:
	SEE UNITS ABOVE	1 OF 2	BRETT	<i>P</i>		Date:
	Title: 18" FLIPPER TABLE	I.D. # C/L/	Date:	Date:	Revision:	By:
	FRAME-WORK	7H3	3/5/96	530		Date:

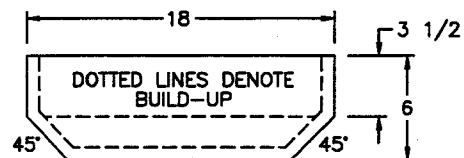

TOP VIEW OF FRAME TOP

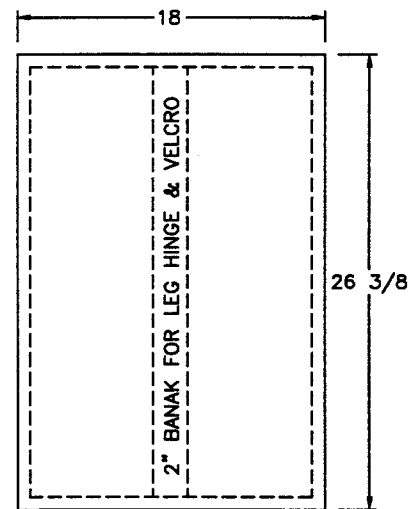

TOP VIEW OF TABLE



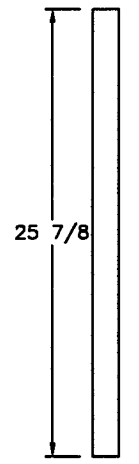


TABLE LEG

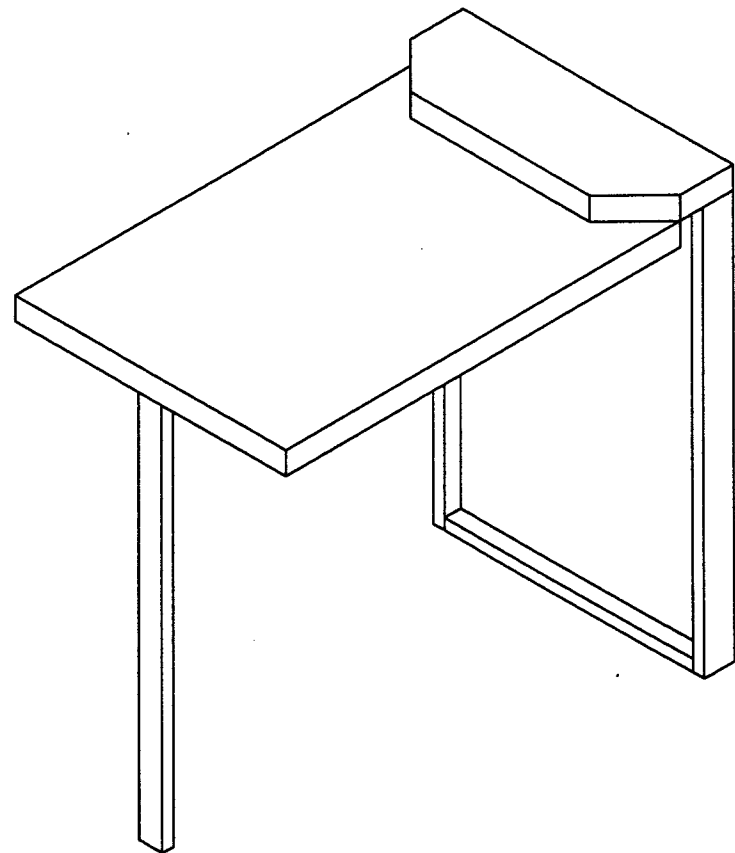


SA/MA 3757
SA/MA 3760


NEWMAR CORP P.O. Box 30, Nappanee, IN. 46550 Title block---1-STB	'97 Model:	Sheet	Drawn by:	Checked by:	Revision: TABLE LENGTH TO CLEAR CARPET	By: BRETT
	SEE UNITS ABOVE	2 OF 2	BRETT	B		Date: 3/21
	Title: 18" FLIPPER TABLE	I.D. # C/L/	Date:	Date:	Revision:	By:
	LEG & TOP	7H3	3/5/96	530		Date:

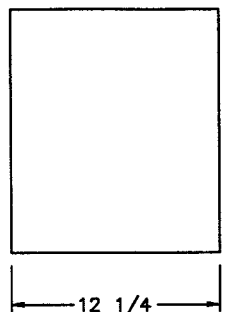


SIDE VIEW

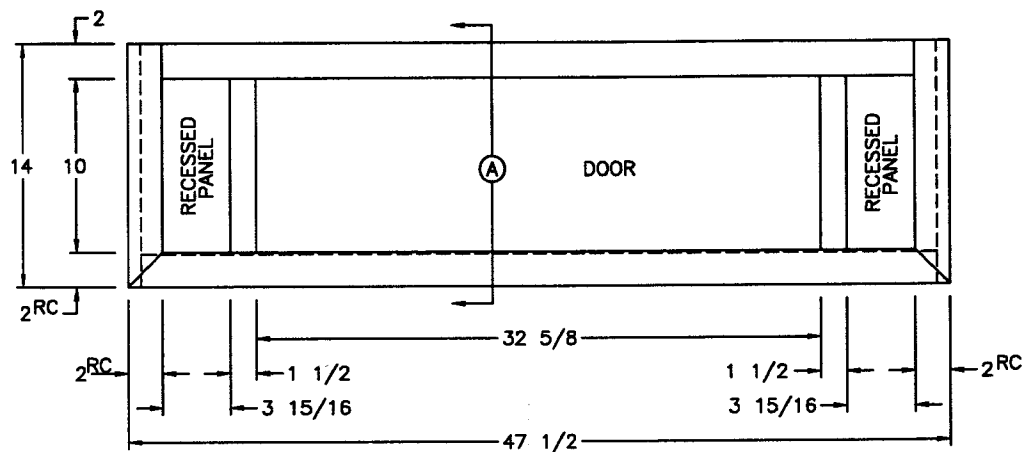

FRONT VIEW
(2) 16 1/2x10 1/2 DOORS

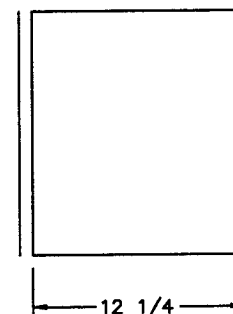


SIDE VIEW

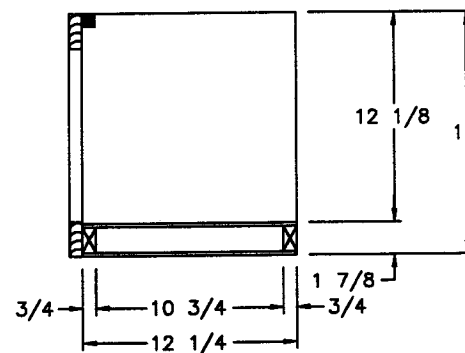


SIDE SECTION A

SA 3757
SA 3760
SA 3780

NEWMAR CORP P.O. Box 30, Napppanee, IN. 46560 Title block--1-5TB	'97 Model:	Sheet	Drawn by:	Checked by:	Revision: OVERALL HEIGHT @ SECTION 'A'	By: BRETT
	SEE UNITS ABOVE	1 OF 1	BRETT	B		Date: 3/29
	Title: DOOR SIDE	I.D. # C/L/	Date:	Date:	Revision: DEPTH FOR SATELLITE RECEIVER	By: BRETT
	LIVINGROOM OHC	7H4	3/11/96	6-19		Date: 6/18

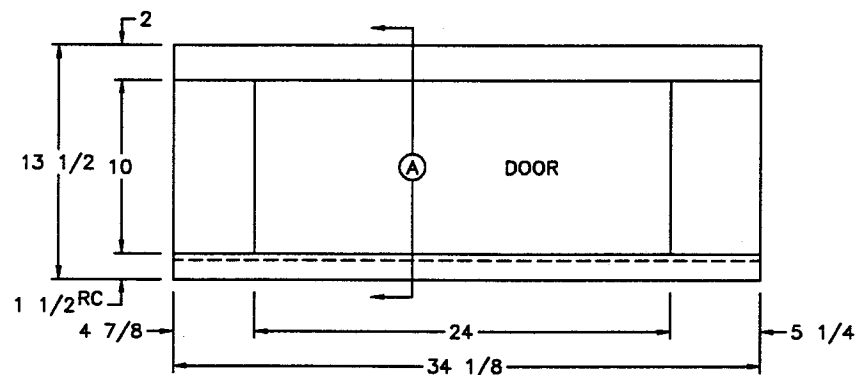

FRONT VIEW
(1) 24 1/2x10 1/2 DOOR

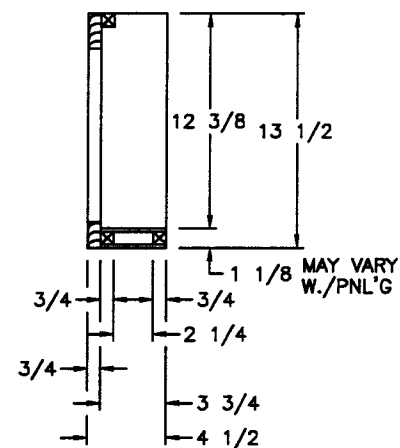


SIDE SECTION (A)

SA/MA 3757


NEWMAR CORP P.O. Box 30, Nappanee, IN. 46550 Title block--1-5TB	'97 Model:	Sheet	Drawn by:	Checked by:	Revision:	By:
	SEE UNITS ABOVE	1 OF 1	BRETT	<i>B</i>		Date:
	Title: ENTRANCE DOOR	I.D. # C/L/	Date:	Date:	Revision:	By:
	OHC	7H7	3/13/96	5-30		Date:

(1) 9 1/2x71 1/2 DOOR
(1) 24 1/2x12 9/16 DOOR


SHELVES STANDARD IN SA/MA
PULL-OUT STANDARD IN KA/KP/MP
W./PULL-OUT, OFFSET PANTRY
W./6" BASKETS @ (1) SIDE

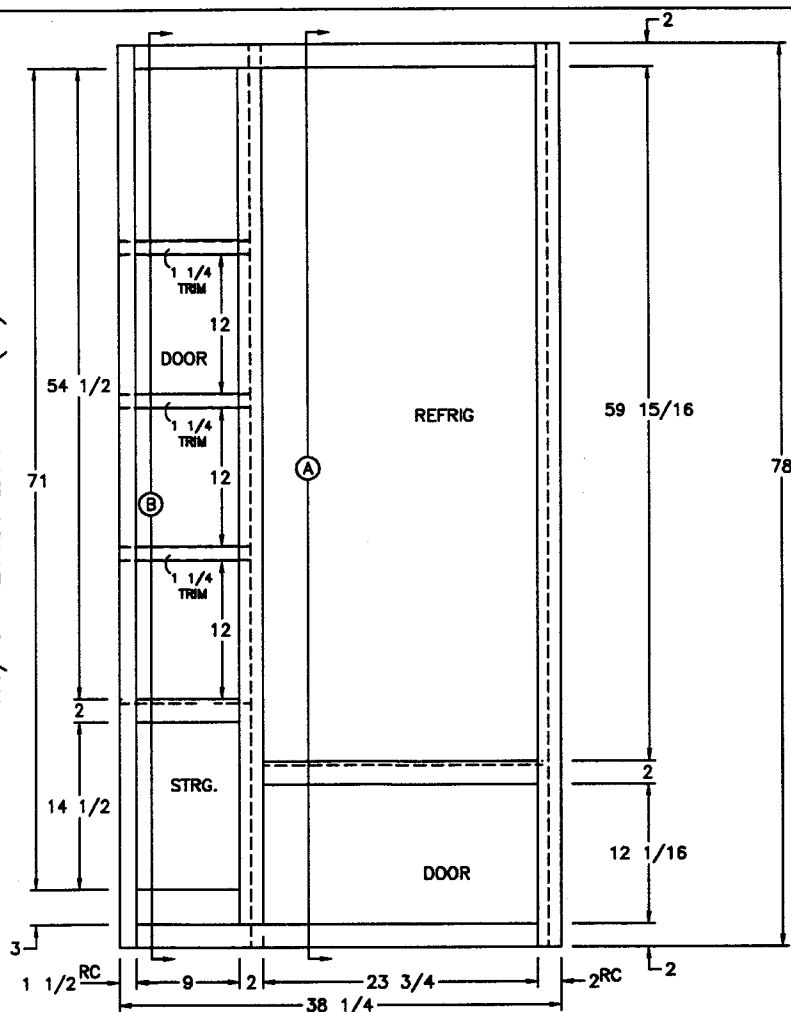

FRONT VIEW

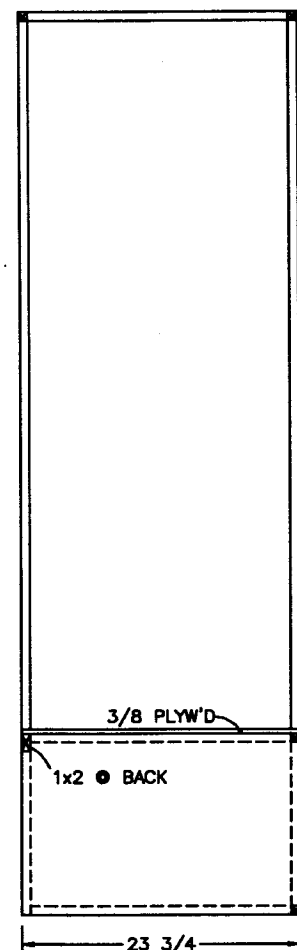

SIDE SECTION (A)

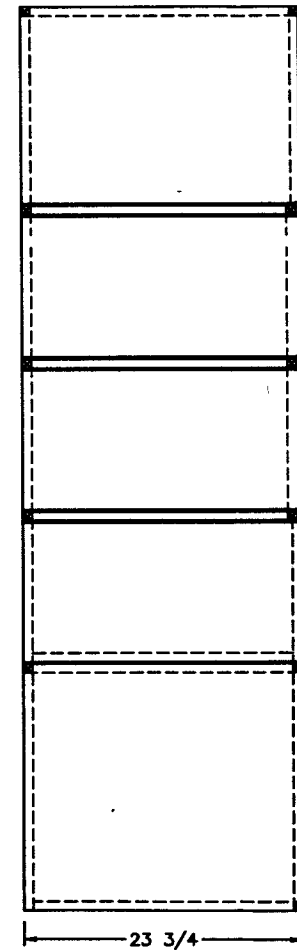

SIDE SECTION (B)

SA 3757

NEWMAR CORP
P.O. Box 30,
Nappanee, IN. 46550

Title block--1TB

'97 Model:
SEE UNITS ABOVE
Title: **REFRIGERATOR**
/PANTRY

Sheet
1 OF 1
I.D. # CABM/W/
7H7

Drawn by:
BRETT
Date:
7/26/96



Checked by:
WJM
Date: **11-24**
9/8

Revision: **RAISED REFRIG FOR NEW DOOR (PCR #97748)**

Revision: **DRAWER TO DOOR (PCR #971215)**


By: **BRETT**
Date: **9/5**
By: **BRETT**
Date: **11/26**

(1) 33 1/2x12 9/16 DOOR

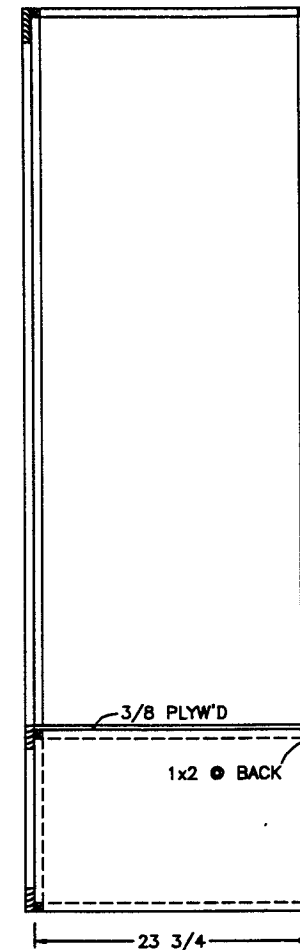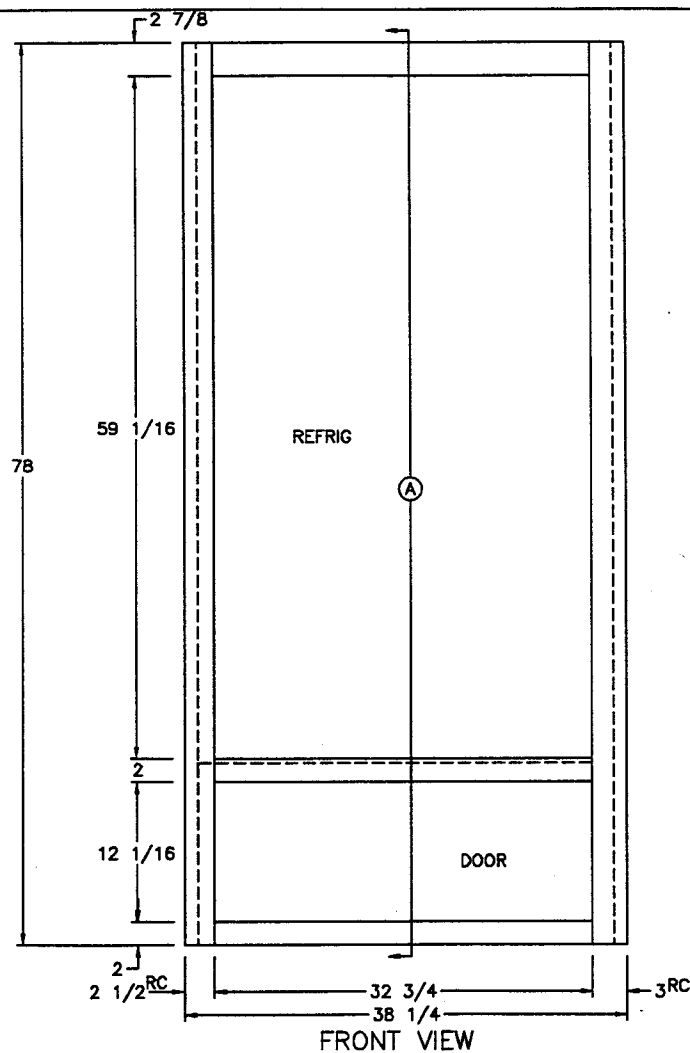

SA 3710
SA 3757


NEWMAR CORP P.O. Box 30, Nappanee, IN. 46550 Title block--1TB	'97 Model: SEE UNITS ABOVE	Sheet 1 OF 1	Drawn by: BRETT	Checked by: WJM	Revision: RAISED REFRIG FOR NEW DOOR (PCR #97748)	By: BRETT
	Title: 7J570 SIDE-BY-SIDE REFRIG. OPT.	I.D. # MISC/2/OPT/ 740	Date: 7/26/96	Date: 9/6	Revision: CHANGED DRAWER TO DOOR (PCR #971215)	Date: 9/5 By: BRETT Date: 11/26

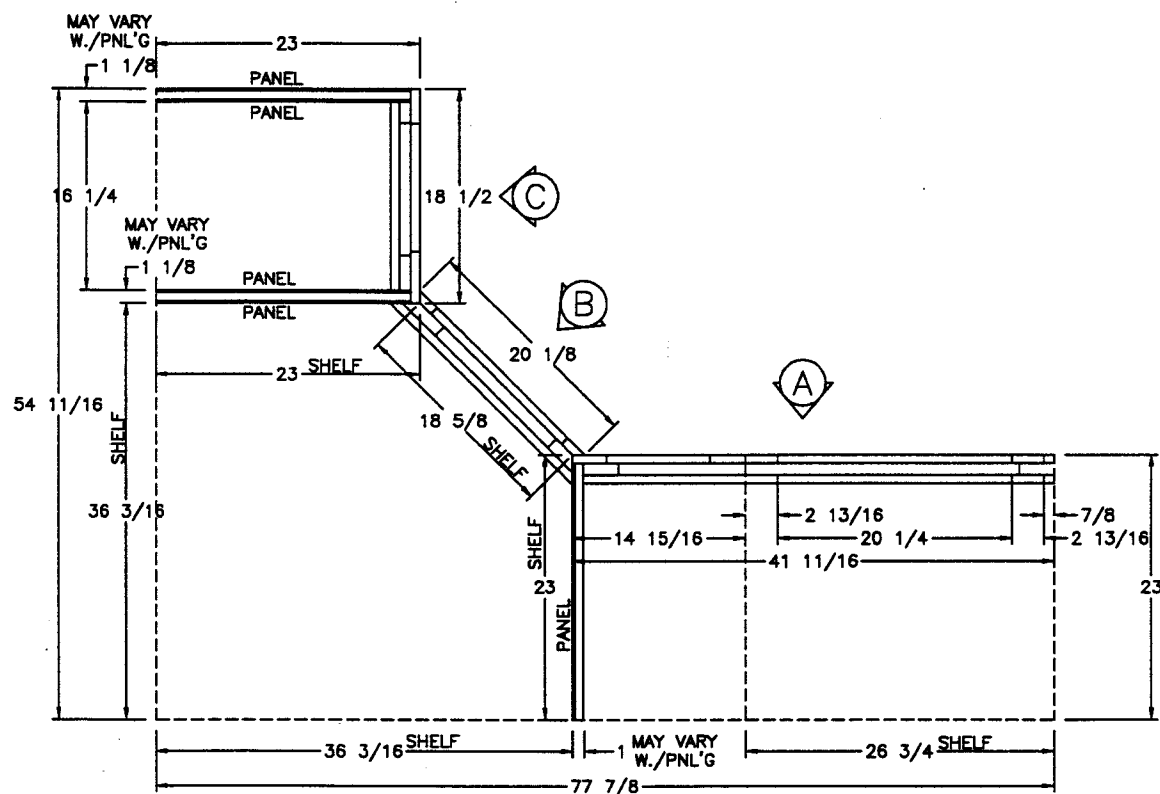

SA 3757


HDWD./FORMICA

NEWMAR CORP P.O. Box 30, Napppano, IN. 46550 Title block--1TB	'97 Model:	Sheet	Drawn by:	Checked by:	Revision: DELETED MA DUE TO EDGE THICKNESS (SEE NEW PRINT)	By: BRETT
	SEE UNITS ABOVE	1 OF 4	BRETT	<i>[Signature]</i>		Date: 5/6
	Title:	I.D. # CABM/C/	Date:	Date:	Revision:	By:
	KITCHEN BASE (PLAN)	7H6	3/13/96	5-30		Date:

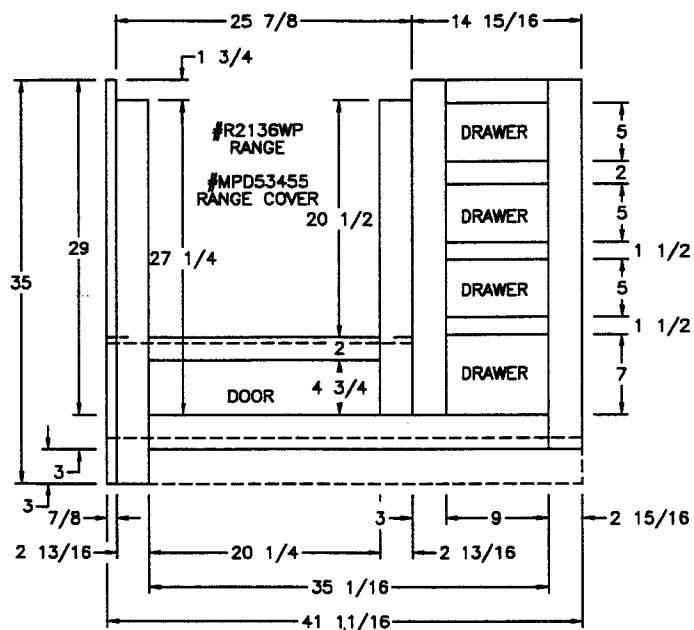


(A)

20 3/4x5 3/4 DOOR
(3) 9 1/2x5 3/4 FRONTS
(1) 9 1/2x7 3/4 FRONT

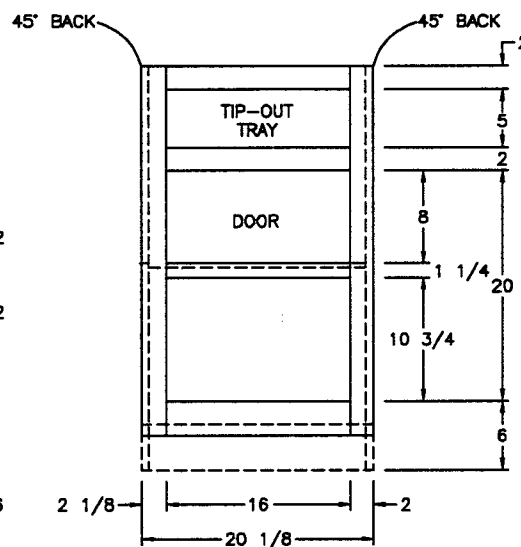

(B)

(1) 16 1/2x5 3/4 FRONT
(1) 16 1/2x20 1/2 LOUVERED DOOR

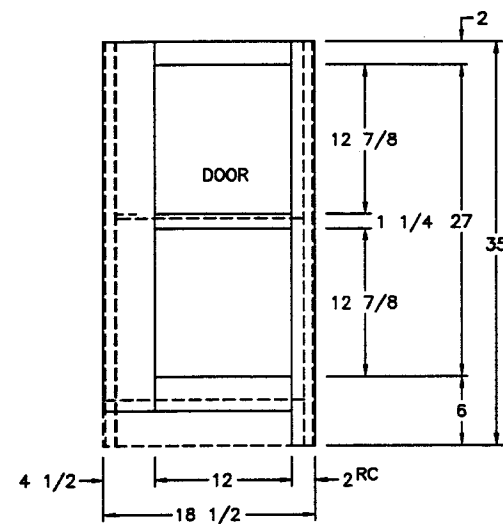

(C)





(1) 12 1/2x27 1/2 DOOR

SA 3757

HDWD./FORMICA

NEWMAR CORP P.O. Box 30, Napppanee, IN. 46550 Title block--1TB	'97 Model: SEE UNITS ABOVE	Sheet 2 OF 4	Drawn by: BRETT	Checked by: <i>B3</i>	Revision: DELETED MA DUE TO EDGE THICKNESS (SEE NEW PRINT)	By: BRETT
	Title: KITCHEN BASE (BASE)	I.D. # CABM/C/ 7H6	Date: 3/13/96	Date: 5-30	Revision:	Date: 5/6

11/16 FORMICA MATERIAL

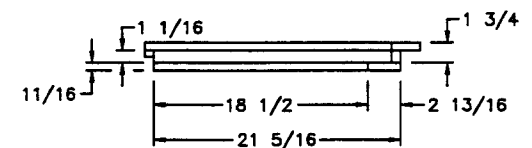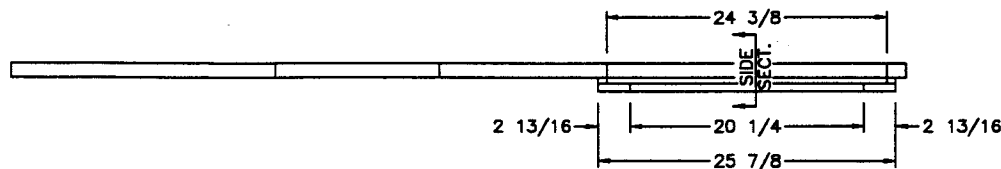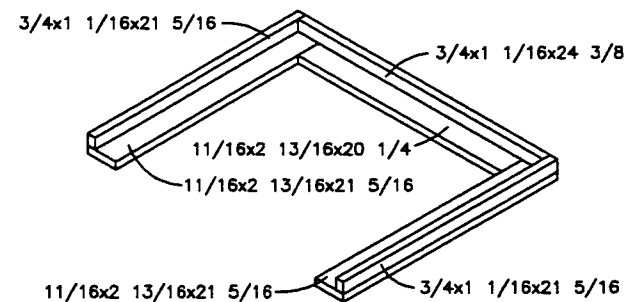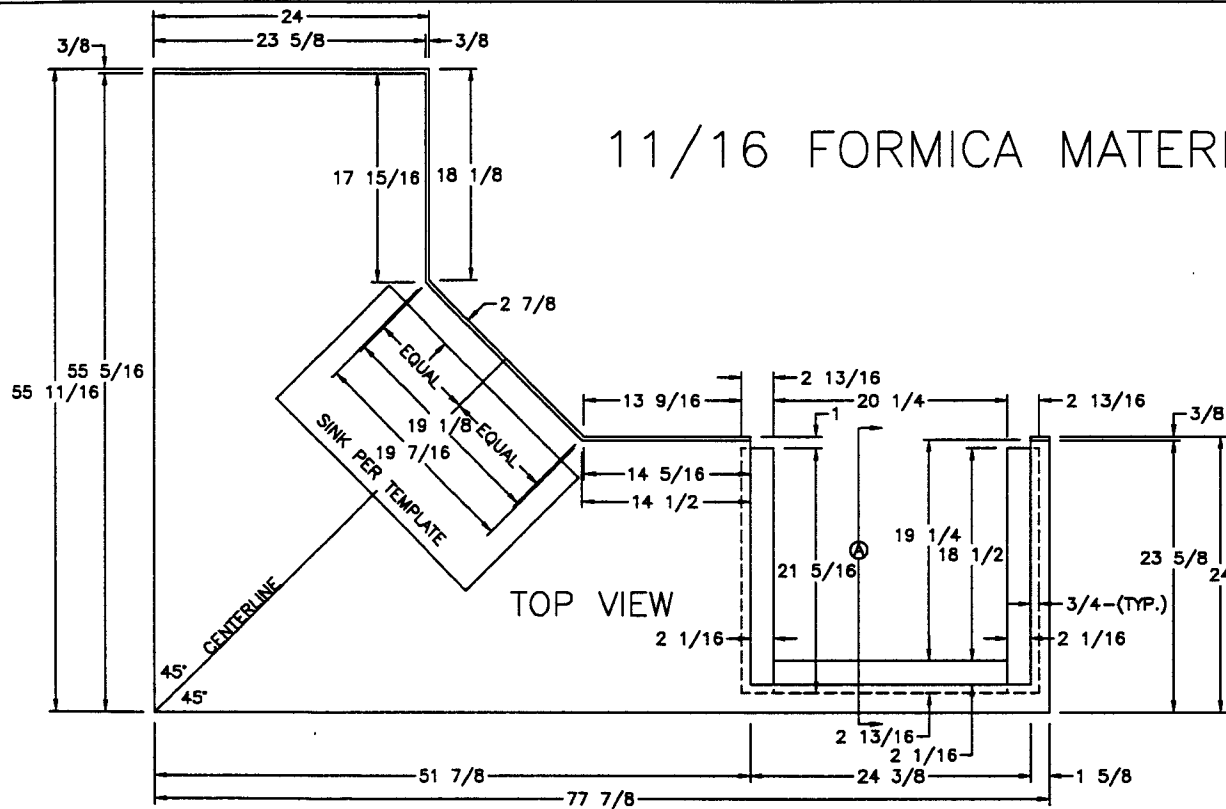


SA 3757

BACK VIEW

SIDE SECTION


NEWMAR CORP P.O. Box 30, Nappanee, IN. 46550 Title block--1TB	'97 Model: SEE UNITS ABOVE	Sheet 3 OF 4	Drawn by: BRETT	Checked by: B	Revision: DELETED MA DUE TO EDGE THICKNESS (SEE NEW PRINT)	By: BRETT
	Title: KITCHEN BASE (TOP)	I.D. # CABM/C/ 7H6	Date: 3/13/96	Date: 5-30	Revision:	Date: 5/6
						By:
						Date:

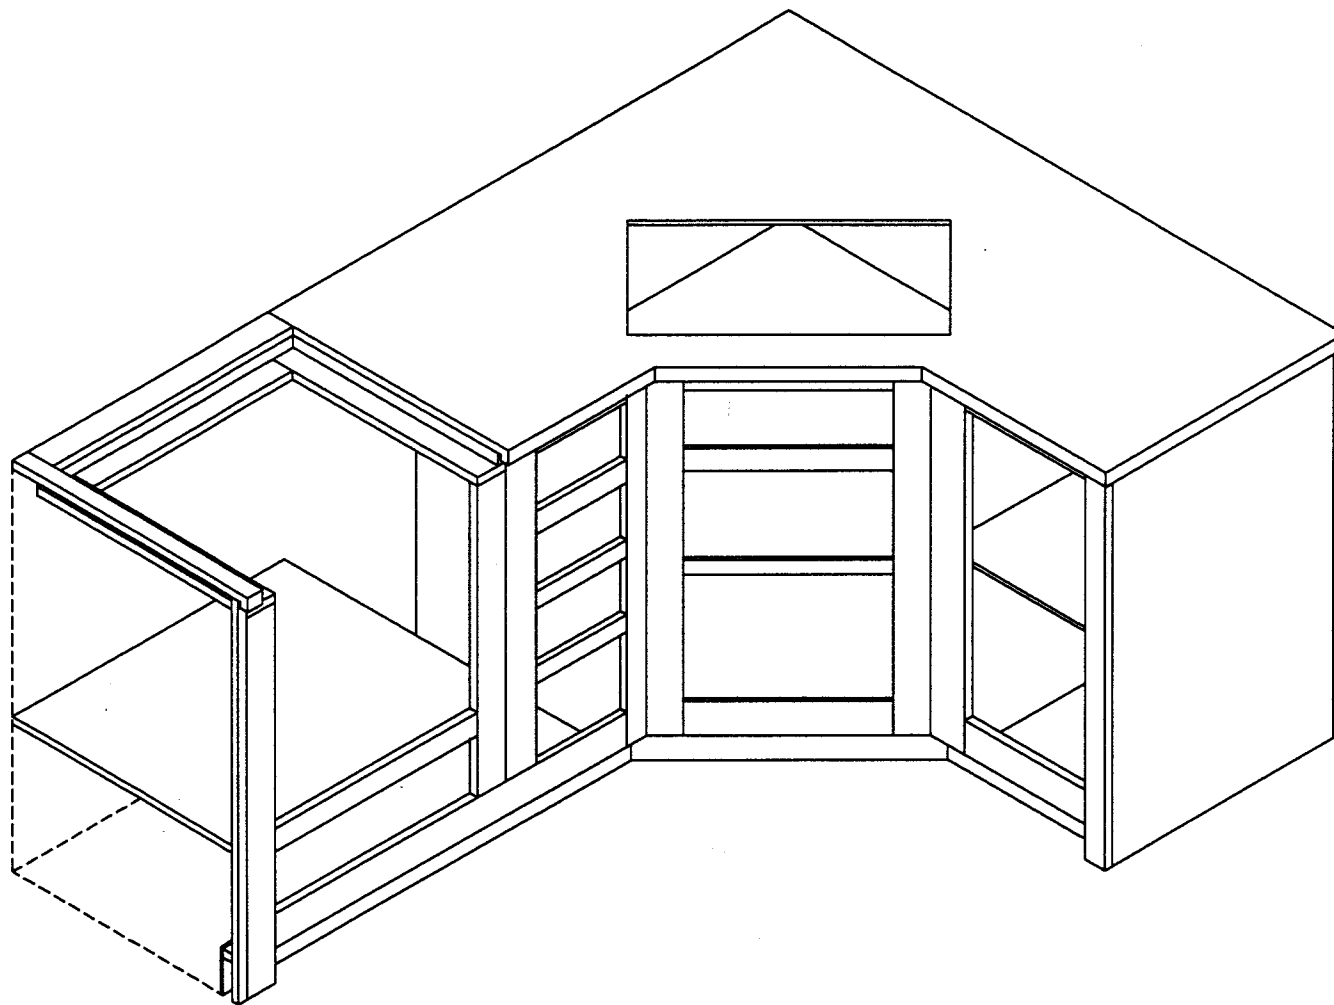


SA 3757

NEWMAR CORP P.O. Box 30, Napppanee, IN. 46550 Title block--1TB	'97 Model: SEE UNITS ABOVE Title: KITCHEN BASE (ISO)	Sheet 4 OF 4 I.D. # CABM/C/ 7H6	Drawn by: BRETT Date: 3/13/96	Checked by: <i>R3</i> Date: 5-30	Revision: DELETED MA DUE TO EDGE THICKNESS (SEE NEW PRINT)	By: BRETT
					Revision:	Date: 5/6
					Revision:	By:
					Revision:	Date:


Date: _____

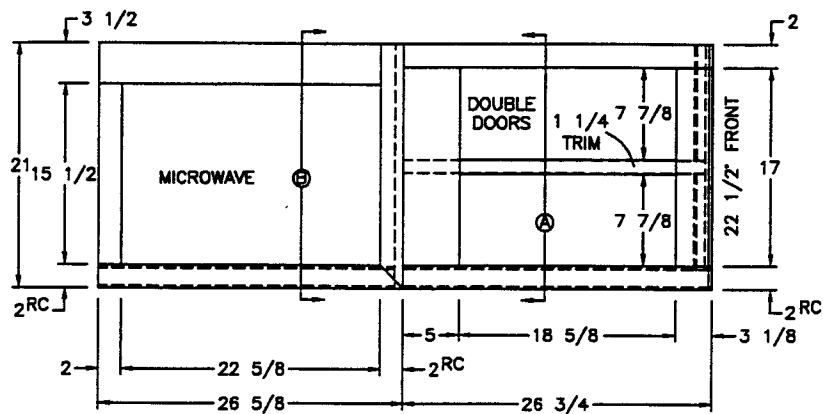


(2) 9 1/2x17 1/2 DOORS

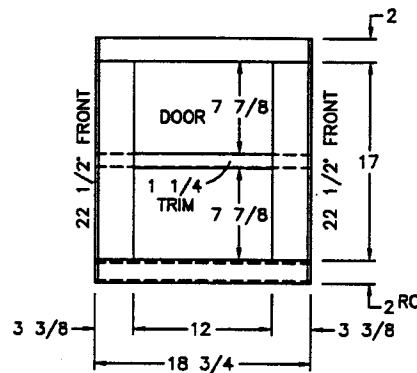


(1) 12 1/2x17 1/2 DOORS

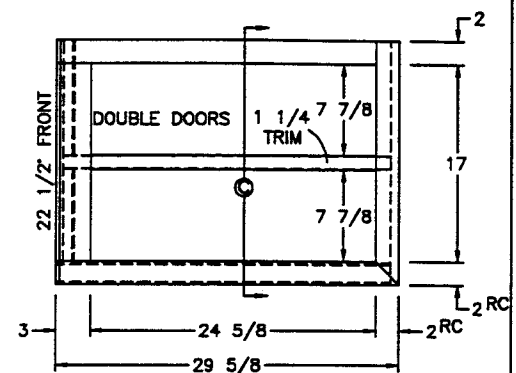


(2) 12 1/2x17 1/2 DOORS

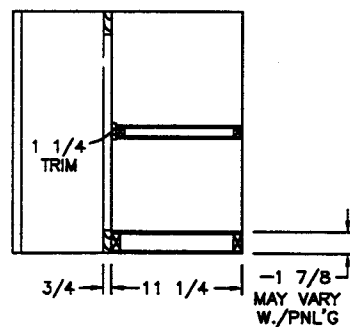

SIDE SECTION (A)

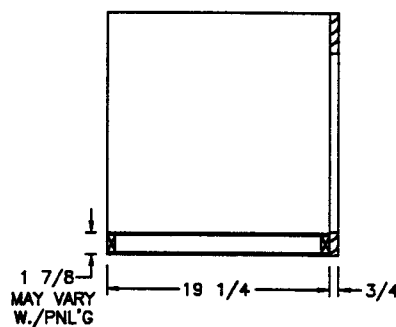


SIDE SECTION (B)

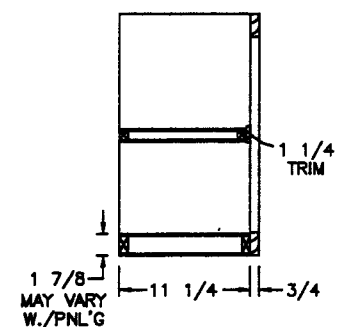

SIDE SECTION (C)

SA 3757

NEWMAR CORP P.O. Box 30, Nappanee, IN. 46550 Title block—1TB	'97 Model:	Sheet	Drawn by:	Checked by:	Revision:	By:
	SEE UNITS ABOVE	2 OF 2	BRETT	R3		Date:
	Title: 22" KITCHEN OHC (FRONTS)	I.D. # C/C/ 7H7	Date: 3/13/96	Date: 5-30	Revision:	By:
						Date:

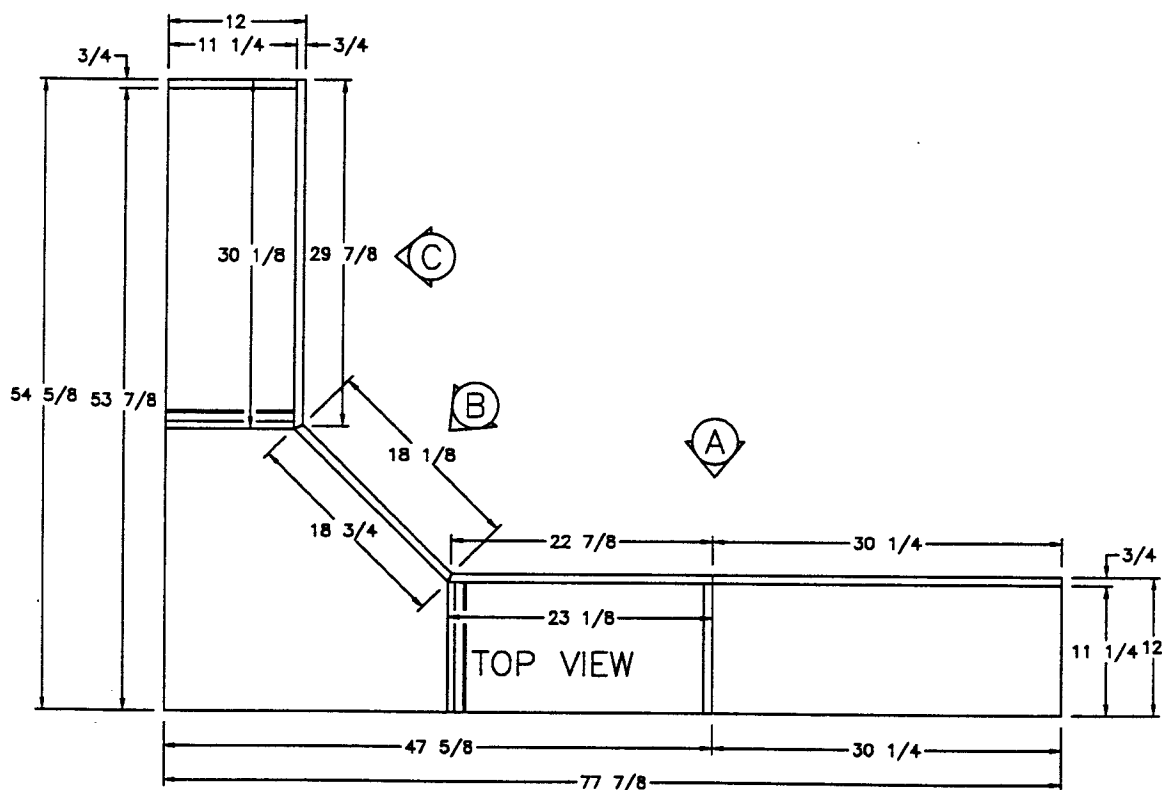

SA 3757

NEWMAR CORP
P.O. Box 30,
Napponee, IN. 46550




'97 Model:
SEE UNITS ABOVE
Title: 30" KITCHEN OHC
(PLAN)

Sheet
1 OF 2
I.D. # C/C/
7H8

Drawn by:
BRETT
Date:
3/13/96

Checked by:
B
Date:
530


Revision:	By:
	Date:
Revision:	By:
	Date:

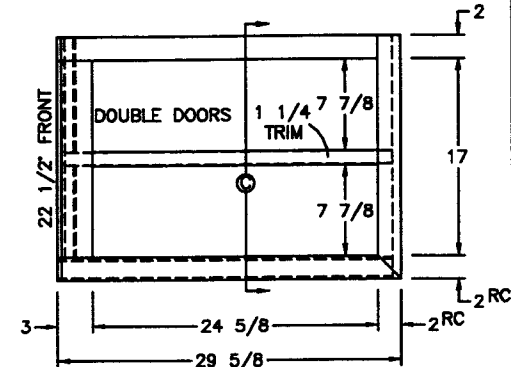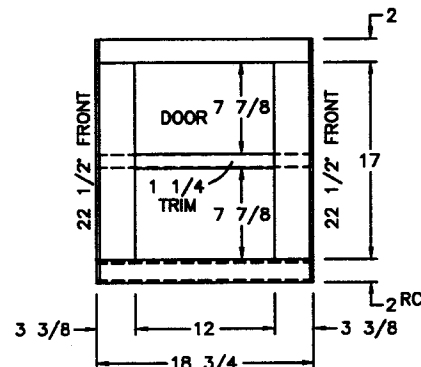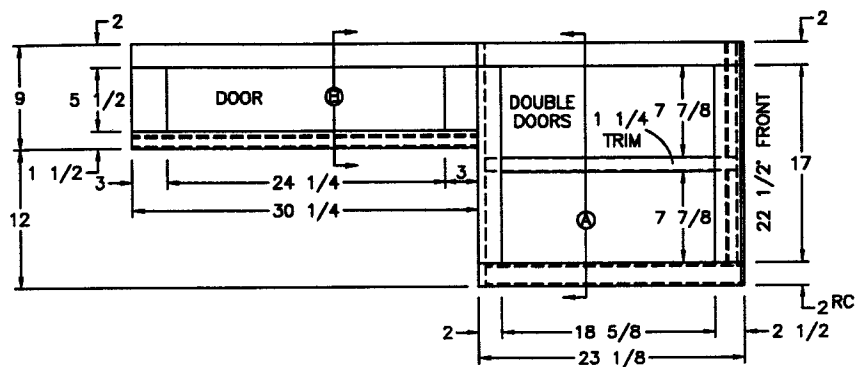


- (1) 24 3/4x6 DOOR
(2) 9 1/2x17 1/2 DOORS

- (1) 12 1/2x17 1/2 DOORS


- (2) 12 1/2x17 1/2 DOORS

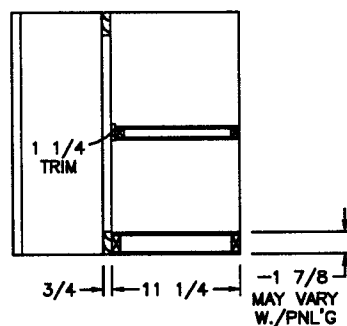

SIDE SECTION (A)

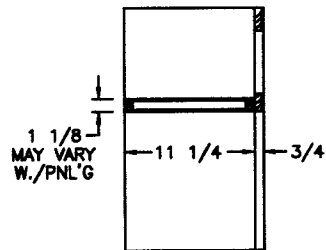


SIDE SECTION (B)

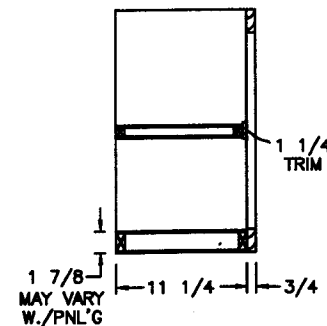

SIDE SECTION (C)



SA 3757

NEWMAR CORP P.O. Box 30, Napppanee, IN. 46550 Title block--1TB	'97 Model:	Sheet	Drawn by:	Checked by:	Revision:	By:
	SEE UNITS ABOVE	2 OF 2	BRETT			Date:
	Title: 30" KITCHEN OHC (FRONTS)	I.D. # C/C/ 7H8	Date: 3/13/96	Date: 5-30	Revision:	By:
						Date:

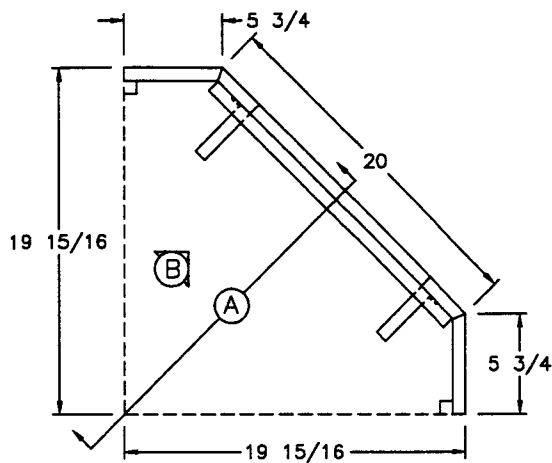

TOP VIEW

15Wx18H TAMBOUR DOOR

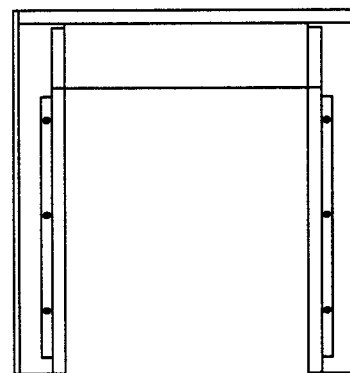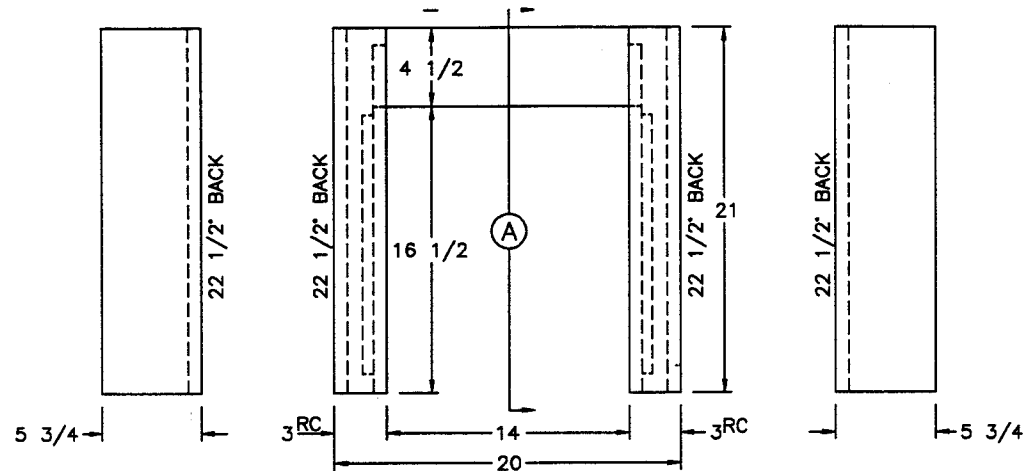


INTERIOR VIEW (B)
(BACK OF FRONT ONLY)




SIDE SECTION (A)

SA/MA 3757
KP 4057

NEWMAR CORP P.O. Box 30, Nappanee, IN. 46560 Title block--1-5TB	'97 Model:	Sheet	Drawn by:	Checked by:	Revision: ADDED KP 4057 TO STANDARDIZE	By: BRETT
	SEE UNITS ABOVE	1 OF 1	BRETT	<i>[Signature]</i>		Date: 5/8
	Title: CORNER GARAGE	I.D. # C/C/	Date:	Date:	Revision:	By:
	DOOR CABINET	7H11	3/13/96	5-30		Date:

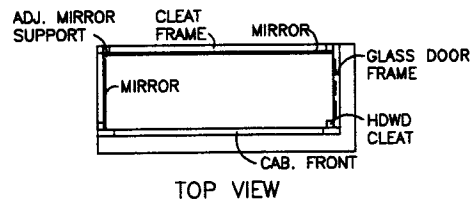


TOP VIEW

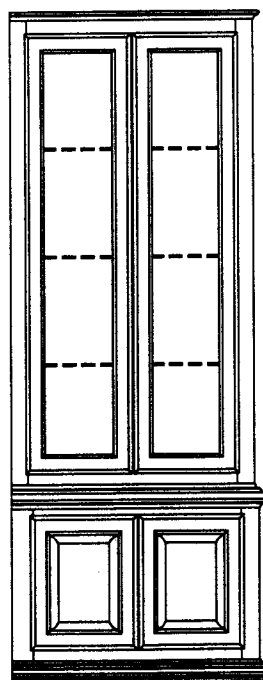


FRONT ELEVATION




SIDE ELEVATION

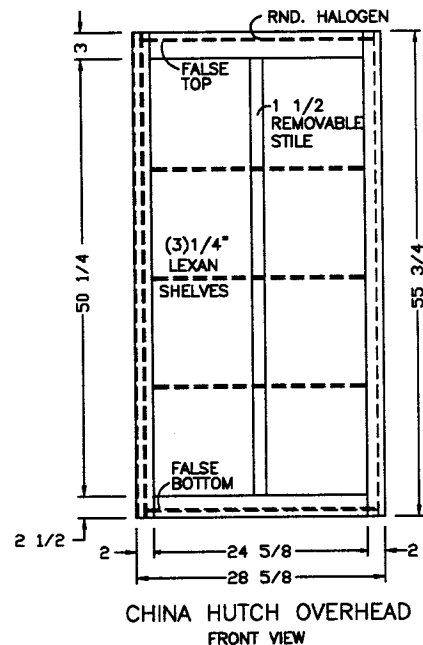


CHINA HUTCH OVERHEAD
FRONT VIEW

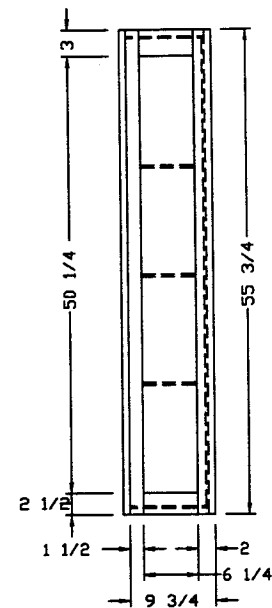


CHINA HUTCH OVERHEAD
SIDE VIEW

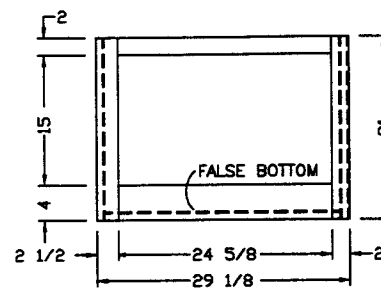

CHINA HUTCH BASE
FRONT VIEW

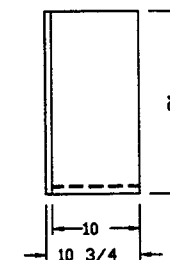

CHINA HUTCH BASE
SIDE VIEW

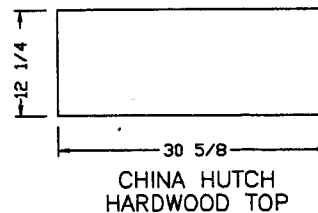


CHINA HUTCH
HARDWOOD TOP

- DOOR LIST:
- (2) 12 1/2x51 1/4 DEC. GLASS
 - (2) 12 1/2x15 1/2
 - (1) 9 3/4x55 3/4 STRAIGHT
SIDE DEC. GLASS DOOR


SA/MA 3757
MP 4057

NEWMAR CORP P.O. Box 30, Nappanee, IN. 46550 Title block--75TB	'97 Model:	Sheet	Drawn by:	Checked by:	Revision: INCREASED TOP LGTH FOR TRIM MOULD'G (PCR #971501)		By: BRETT
	SEE UNITS ABOVE	1 OF 1	BRETT				Date: 3/6
	Title:	I.D. # CABM/C/	Date:	Date:	Revision:		By:
	CHINA CABINET	7H12	3/13/96	3-7			Date:

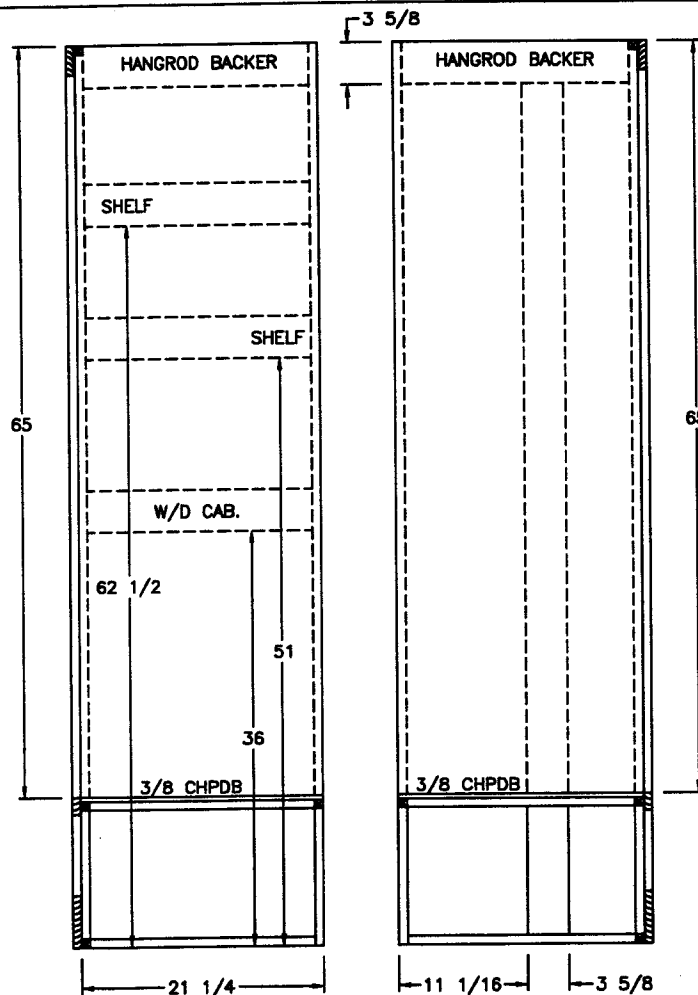

SIDE SECTION (B)

SIDE SECTION (A)

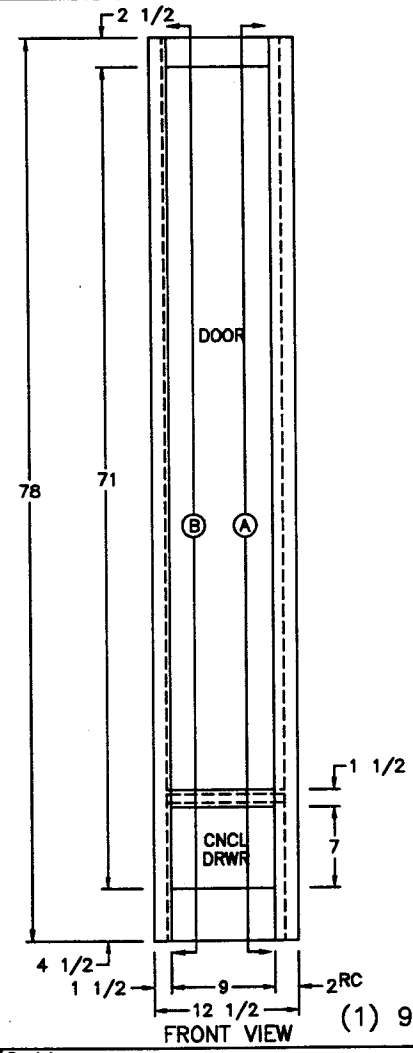

FRONT VIEW


(1) 9 1/2x71 1/2 MIRROR DOOR

SA 3757


NEWMAR CORP P.O. Box 30, Nappanee, IN. 46550 Title block---1TB	'97 Model: SEE UNITS ABOVE		Sheet 1 OF 1	Drawn by: BRETT	Checked by: <i>B</i>	Revision: 	By:
	Title: BATH WARD W./ WASHER/DRYER OPTION		I.D. # CABM/W/ 7H11	Date: 7/26/96	Date: 7-29	Revision: 	By:
							Date:
							Date:



TOP VIEW

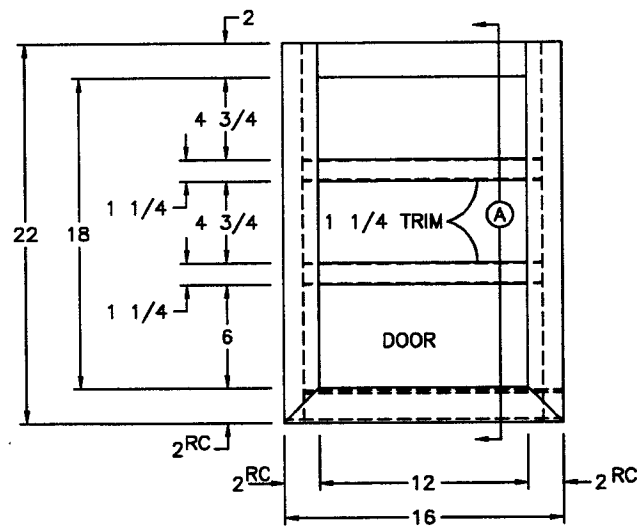





FRONT VIEW
(1) 12 1/2x18 1/2 DOOR

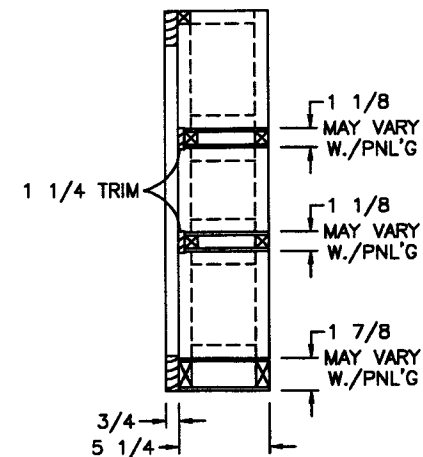

SIDE SECTION (A)

SA/MA 3757
KP 4057

NEWMAR CORP P.O. Box 30, Napppanee, IN. 46550 Title block--1-5TB	'97 Model:	Sheet	Drawn by:	Checked by:	Revision: ADDED KP 4057 TO STANDARDIZE	By: BRETT
	SEE UNITS ABOVE	1 OF 1	BRETT	<i>B</i>		Date: 5/8
	Title: 16" MEDICINE CABINET	I.D. # C/A/ 7H6	Date: 3/13/96	Date: 5-30	Revision:	By:
						Date:

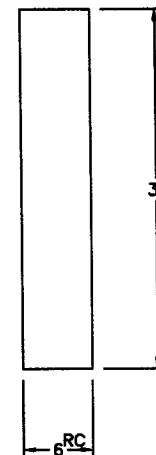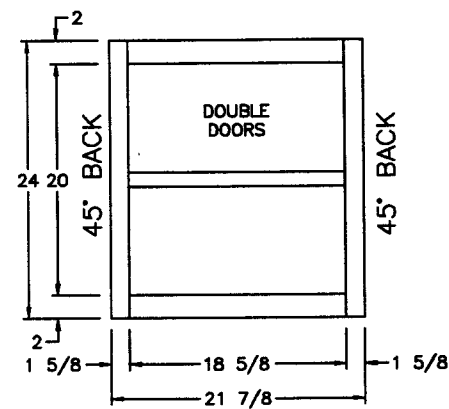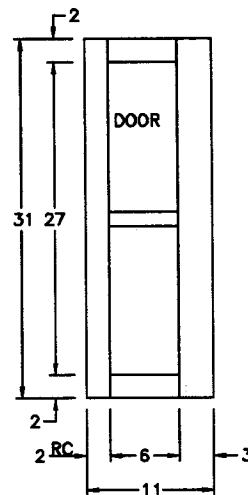
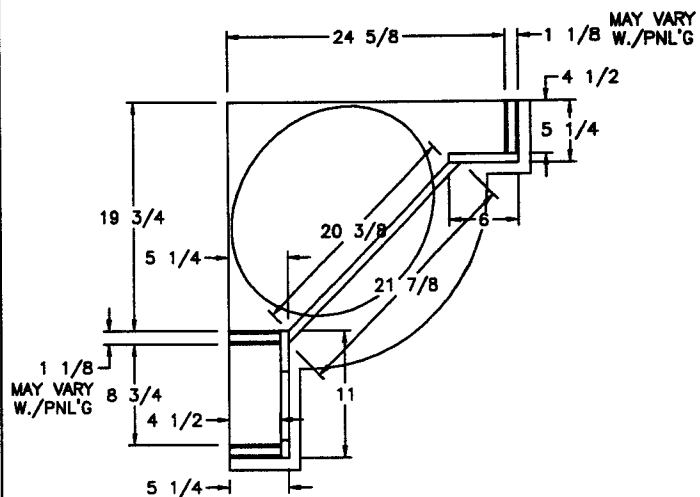


FRONTS

- (1) 7 1/2x27 1/2 DOOR
- (2) 9 1/2x20 1/2 DOORS

'SA/MA/KA 3757
MP/KP/LP 4057




NEWMAR CORP P.O. Box 30, Nappanee, IN. 46550 Title block--1TB	'97 Model:	Sheet	Drawn by:	Checked by:	Revision: LFT WING WIDTH (PCR #971322)	By: BRETT
	SEE UNITS ABOVE	1 OF 2	BRETT	W. G. M.		Date: 12/19
Title: LAVATORY (BASE)	I.D. # CABM/A	Date:	Date:	Revision: ADDED KP 4057 TO STANDARDIZE	By: BRETT	
	7H5	3/13/96	12-20		Date: 5/8	

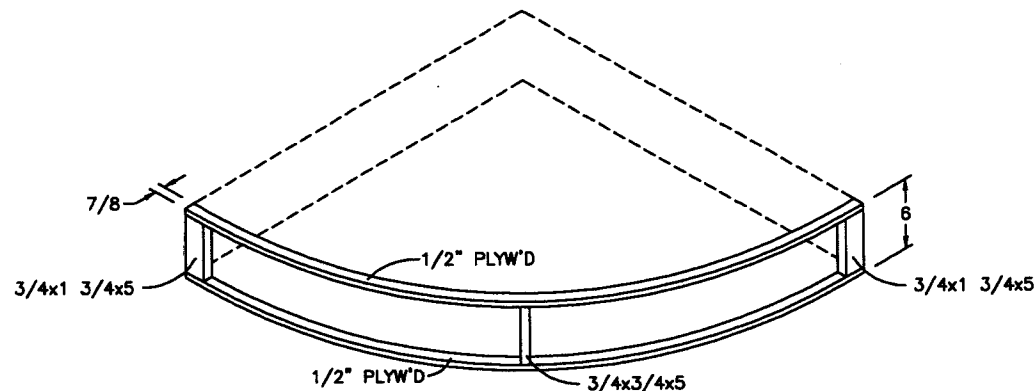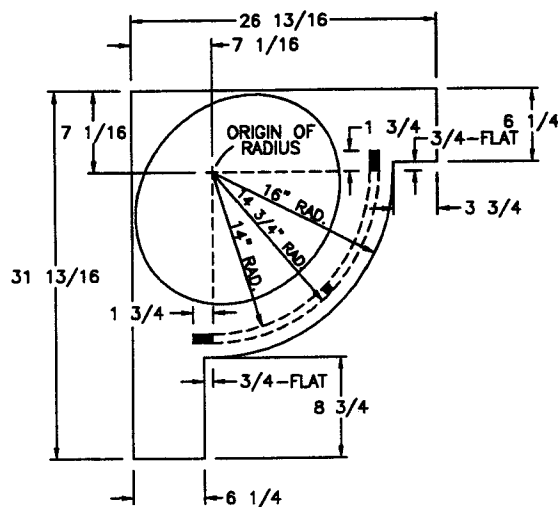

PREDRILL & SCREW FRAME-WORK TO TOP
 WRAP FRAME-WORK W./ $1/8^{\circ}$ PLYW'D
 APPLY MATERIAL TO NEW SURFACE

SA/MA/KA 3757
 MP/KP/LP 4057

NEWMAR CORP P.O. Box 30, Nappanee, IN. 46550 Title block--1TB	'97 Model:	Sheet	Drawn by:	Checked by:	Revision: LFT WING WIDTH (PCR #971322)	By: BRETT
	SEE UNITS ABOVE	2 OF 2	BRETT	<i>[Signature]</i>		Date: 12/19
Title:	LAVATORY (TOP)	I.D. # CABM/A	Date:	Date:	Revision: ADDED KP 4057 TO STANDARDIZE	By: BRETT
		7H5	3/13/96	12-20		Date: 5/8

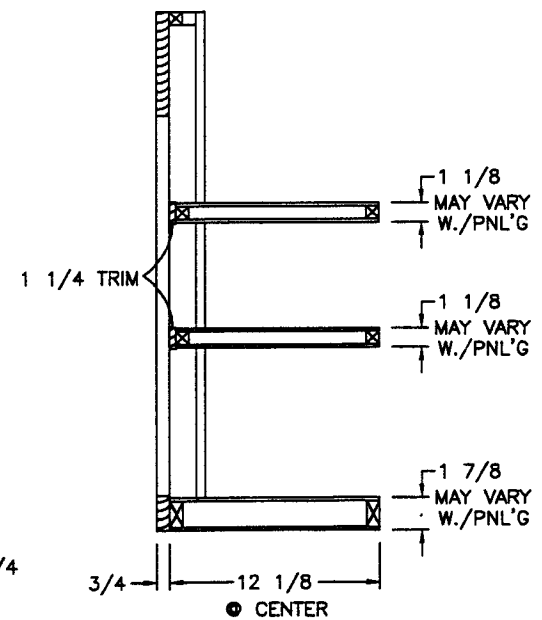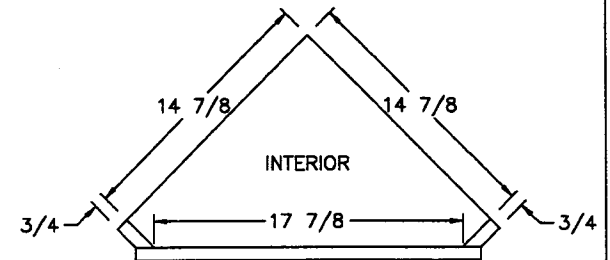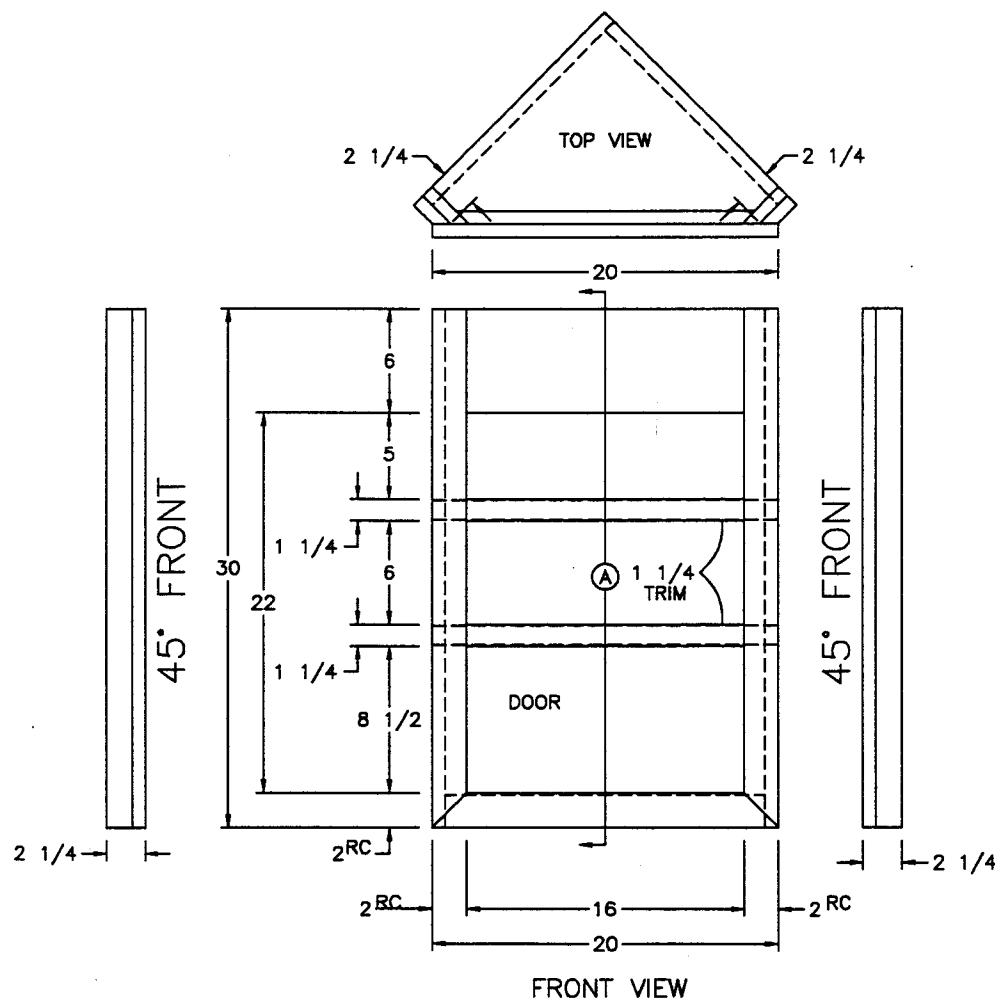


SIDE SECTION (A)

(1) 16 1/2x22 1/2 MIRROR DOOR


SA/MA 3757
SA/MA 3760
MP 4059
KP 4057

NEWMAR CORP P.O. Box 30, Nappanee, IN. 46550 Title block--1-5TB	'97 Model:	Sheet	Drawn by:	Checked by:	Revision: ADDED KP 4057 TO STANDARDIZE	By: BRETT
	SEE UNITS ABOVE	1 OF 1	BRETT	<i>B</i>		Date: 5/8
Title MEDICINE CABINET	I.D. # C/A/	Date:	Date:	Revision:		By:
	7H3	3/6/96	530			Date:

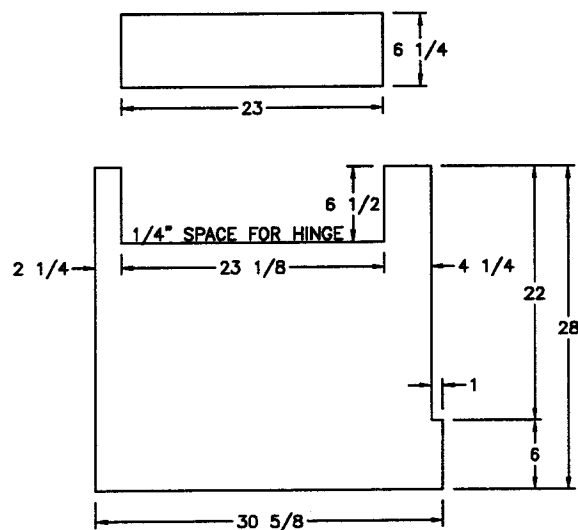


- (2) 12 1/2x36 3/4 DOORS
- (2) 12 1/2x34 1/2 DOORS
- LOUVERED W./WASH-DRY

FORMICA

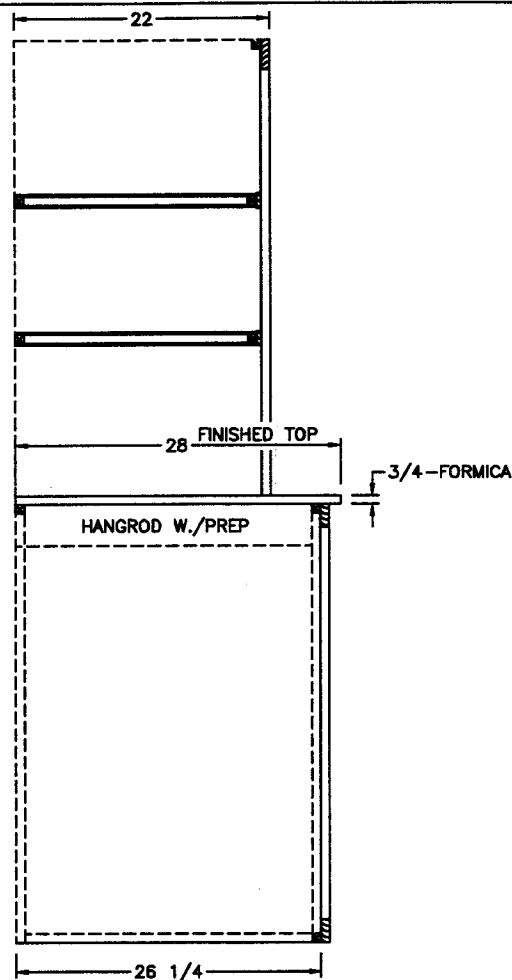


SIDE SECTION (A)

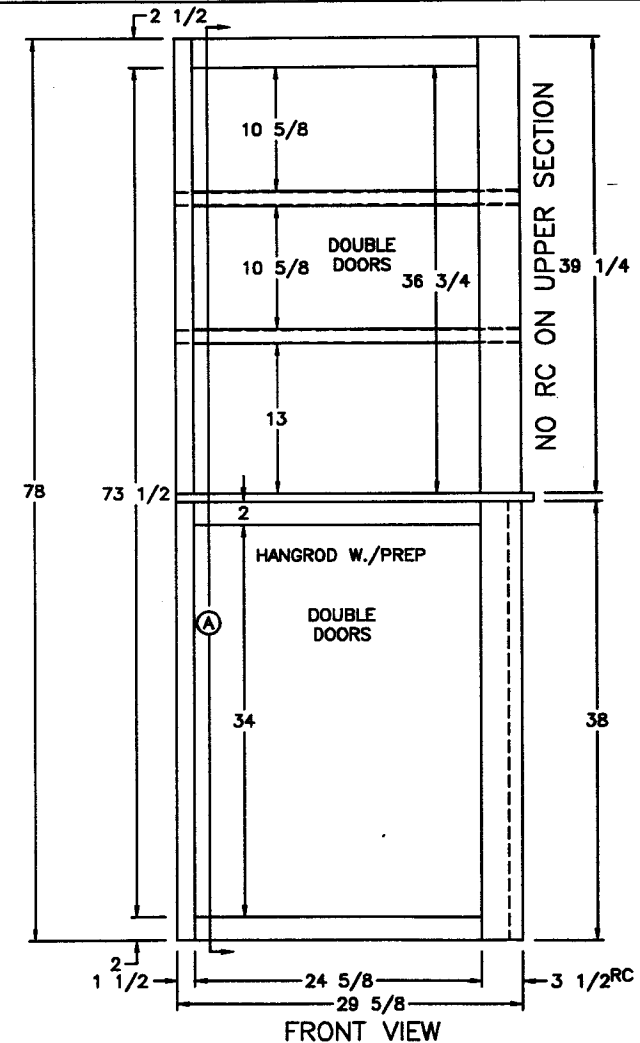

FRONT VIEW


SA 3757

NEWMAR CORP P.O. Box 30, Nappanee, IN. 46550 Title block--1TB	'97 Model:	Sheet	Drawn by:	Checked by:	Revision: REVISED RT/LFT STILES FOR PLUMBING	By: BRETT
	SEE UNITS ABOVE	1 OF 1	BRETT			Date: 8/2
	Title: BATH WARDROBE W./	I.D. # CABM/W/	Date:	Date:	Revision:	By:
	WASH/DRY OR PREP	7H12	7/26/96	82		Date:

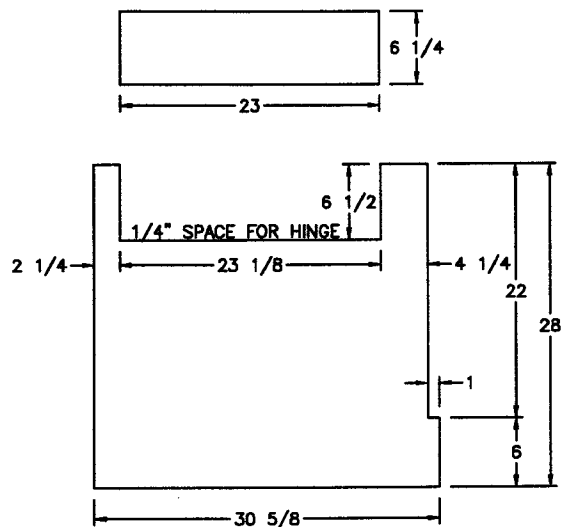


- (2) 12 1/2x36 3/4 DOORS
 (2) 12 1/2x34 1/2 DOORS
 LOUVERED W./WASH-DRY

CORIAN

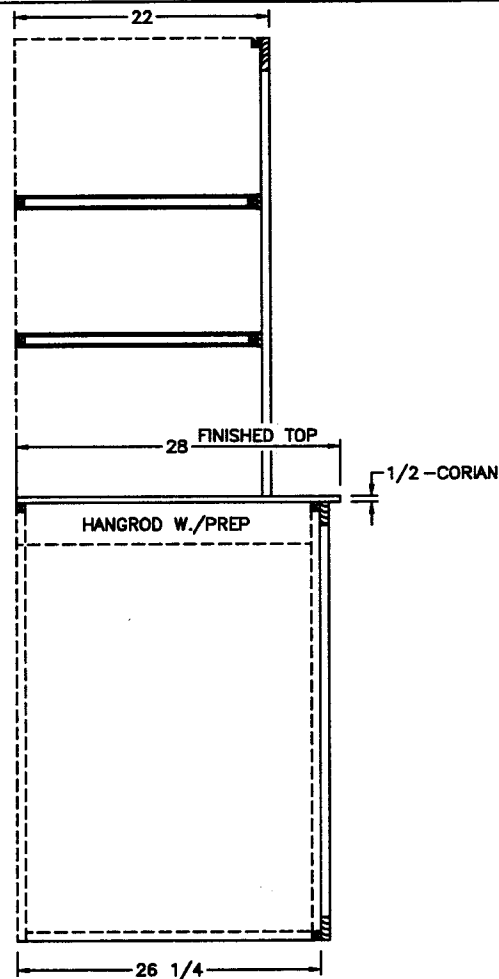


SIDE SECTION (A)

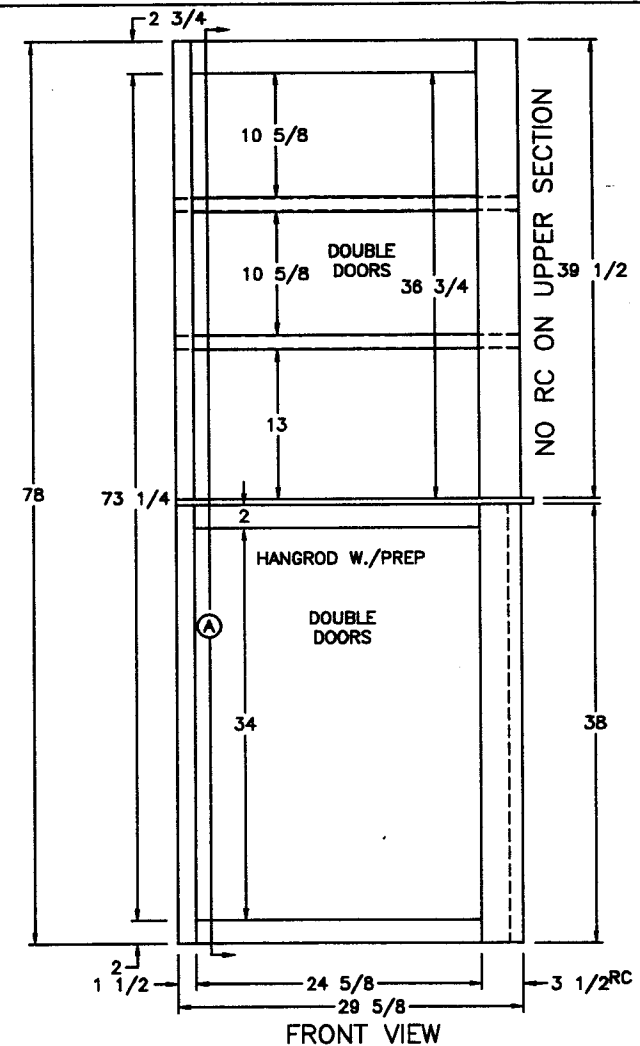


FRONT VIEW

SA 3757

NEWMAR CORP P.O. Box 30, Nappanee, IN. 46550 Title block--1TB	'97 Model: SEE UNITS ABOVE	Sheet 1 OF 1	Drawn by: BRETT	Checked by: B	Revision: REVISED RT/LFT STILES FOR PLUMBING	By: BRETT
	Title: BATH WARDROBE W./ WASH/DRY OR PREP	I.D. # CABM/W/ 7H24	Date: 7/26/96	Date: 8-2	Revision:	Date: 8/2

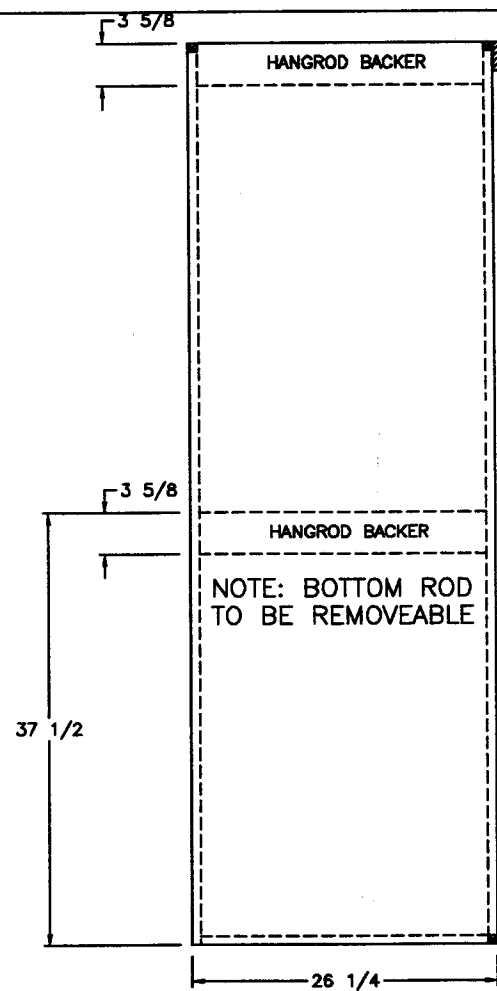


SIDE SECTION (A)

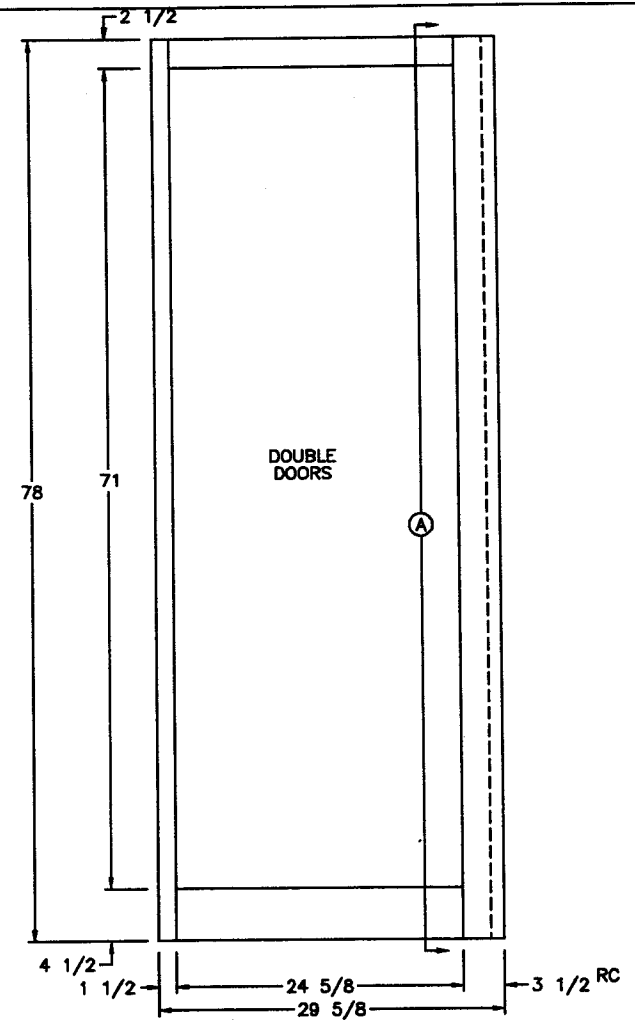


FRONT VIEW

(2) 12 1/2x71 1/2 MIRROR DOORS

NEWMAR CORP P.O. Box 30, Napanea, IN. 46550 Title block--1TB	'97 Model: SA 3757	Sheet 1 OF 1	Drawn by: BRETT	Checked by: B	Revision: REVISED RT/LFT STILES FOR PLUMBING	By: BRETT
	Title: OPTIONAL FULL LENGTH BATH WARD	I.D. # MSC/2/0PT/ 795	Date: 7/26/96	Date: 8-2	Revision:	Date: 8/2
					Revision:	By:
					Revision:	Date:

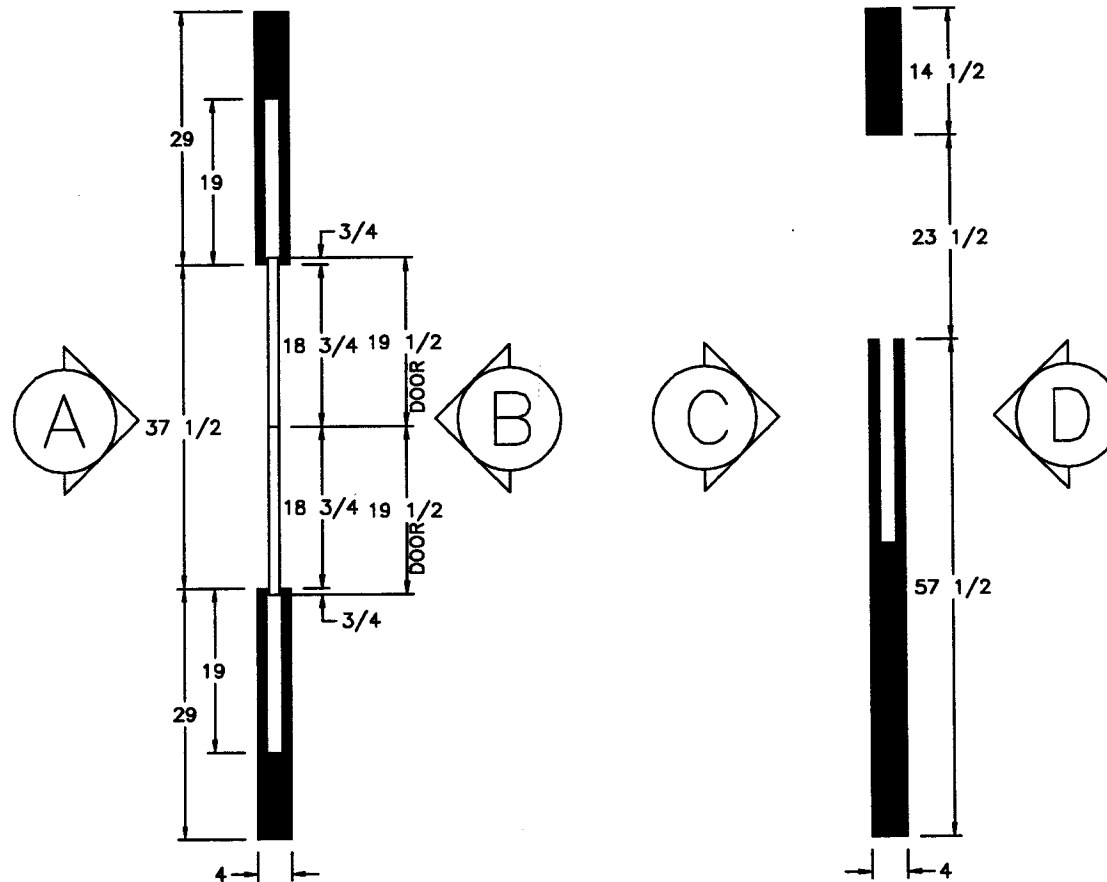

NEWMAR CORP P.O. Box 30, Napanea, IN. 46550	'97 Model:	Sheet	Drawn by:	Checked by:	Revision: DELETED MP 4065 (SEE NEW PRINT)	By: BRETT
	SA/MA 3757	1 OF 3	BRETT	WFM		Date: 10/21
Title block--75TB BATH WALLS	Title:	I.D. # C/A/	Date:	Date:	Revision:	By:
		7H7	3/13/96	0-24		Date:

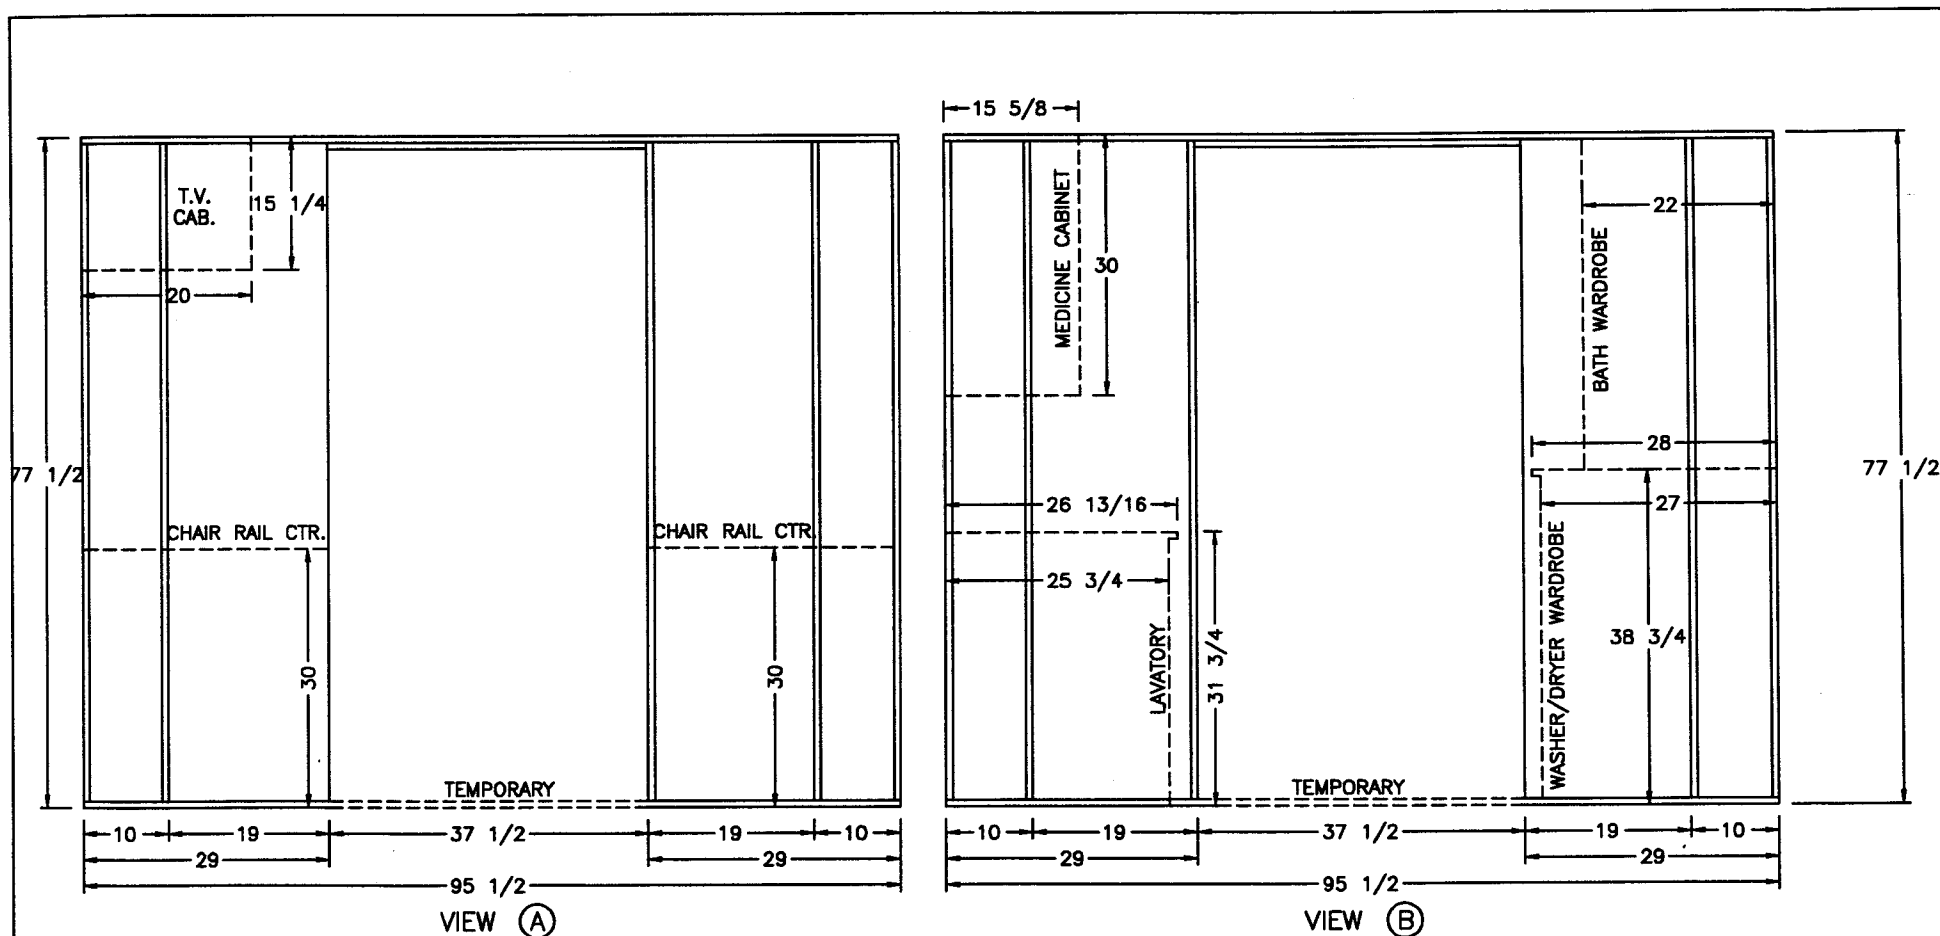

NEWMAR CORP
 P.O. Box 30,
 Napanee, IN. 46550

'97 Model:
SA/MA 3757

Title:
BATH WALLS

Sheet
2 OF 3
 I.D. # **C/A/ 7H7**


Drawn by:
BRETT
 Date:
3/13/96

Checked by:
[Signature]
 Date:
10-29


Revision: **REVISED TO PRESENT CONSTRUCTION/DELETED**
MP 4065 (SEE NEW PRINT)
 Revision: **ADDED CHAIR RAIL TO VIEW 'A' FOR 3757'S**

By: **BRETT**
 Date: **10/21**
 By: **BRETT**
 Date: **8/5**


Title block--75TB

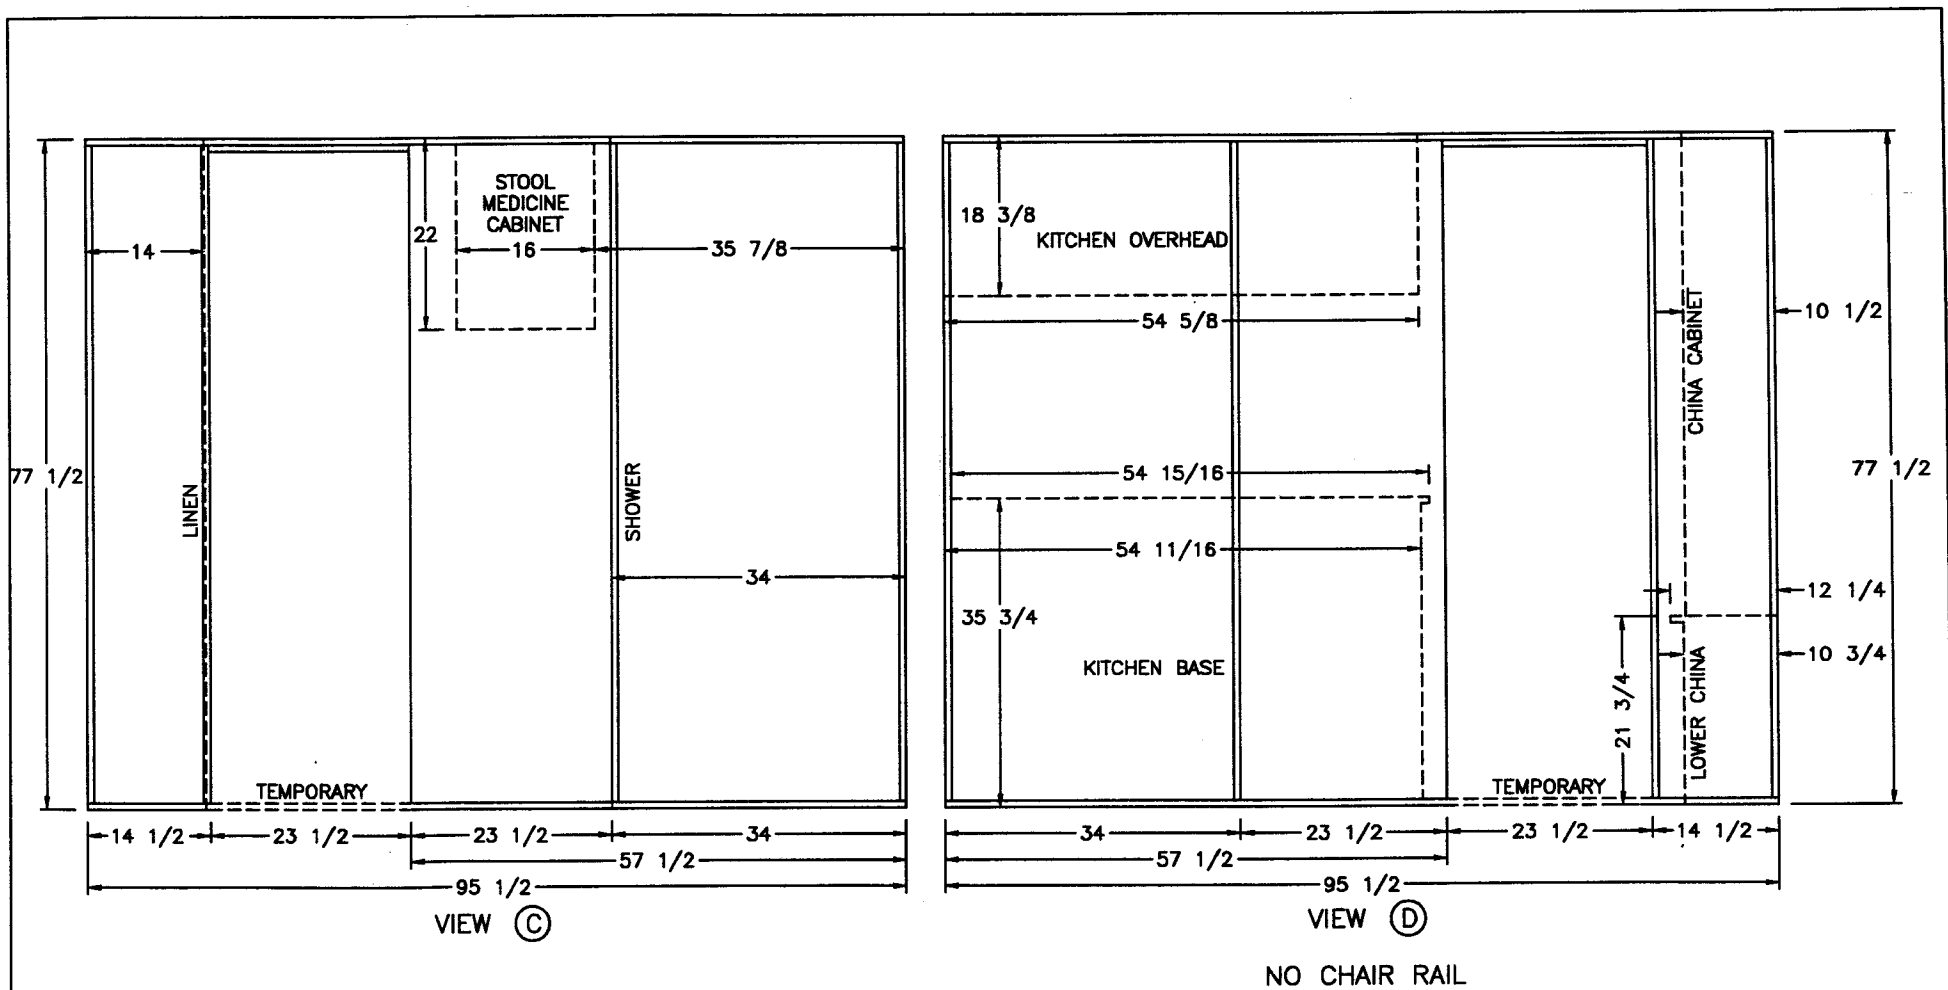


NEWMAR CORP P.O. Box 30, Napppanee, IN. 46560 Title block--75TB	'97 Model: SA/MA 3757	Sheet 3 OF 3	Drawn by: BRETT	Checked by: <i>[Signature]</i>	Revision: REVISED TO PRESENT CONSTRUCTION/DELETED MP 4065 (SEE NEW PRINT)	By: BRETT Date: 10/21
	Title: BATH WALLS	I.D. # C/A/ 7H7	Date: 3/13/96	Date: 10-24	Revision:	By: Date:

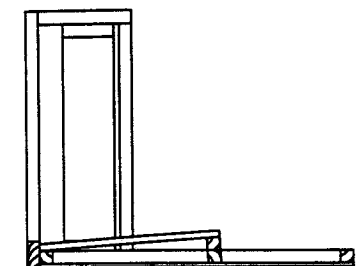


SIDE SECTION (A)

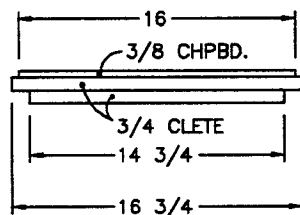


(B) VIEW
(SEE TOP VIEW)

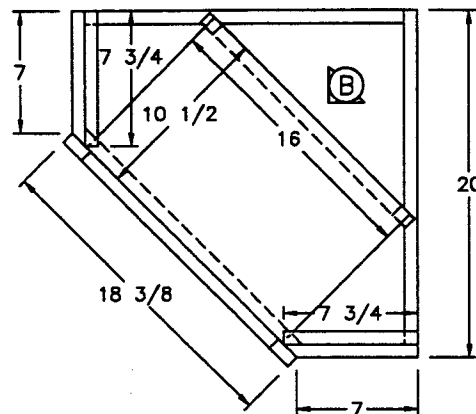


TOP VIEW

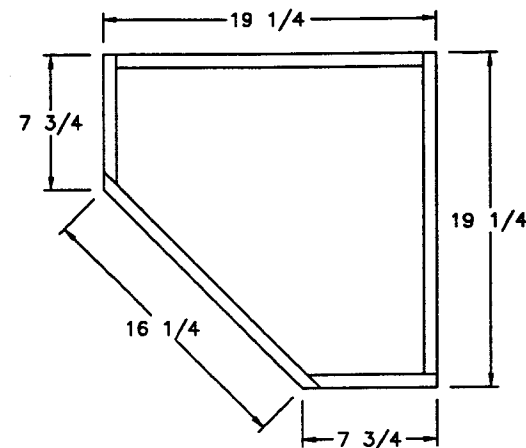


BOTTOM PANEL

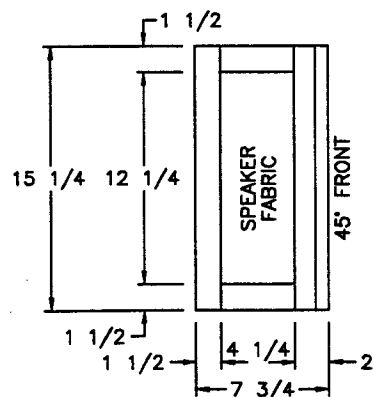

LFT END VIEW

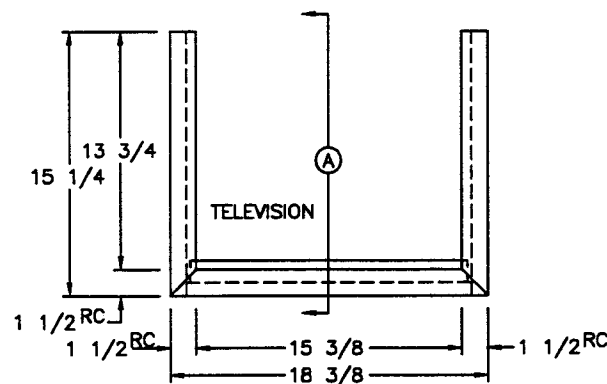



FRONT VIEW

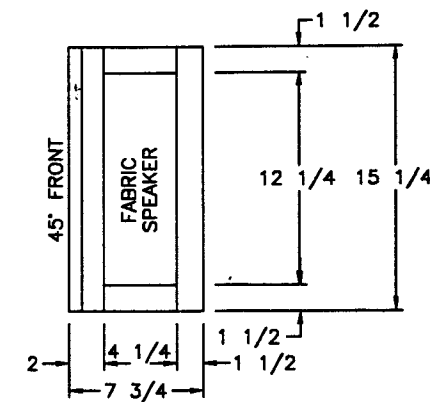


RT END VIEW

SA/MA 3757

NEWMAR CORP P.O. Box 30, Nappon, IN. 46550 Title block--1-5TB	'97 Model:	Sheet	Drawn by:	Checked by:	Revision: INCREASED OPEN'G HEIGHT 1/2"	By: BRETT
	SEE UNITS ABOVE	1 OF 1	BRETT	<i>B</i>		Date: 3/19
Title: BEDROOM T.V. CABINET	I.D. # C/B/	Date:	Date:	Revision:	By:	
	7H8	3/13/96	5-30		Date:	

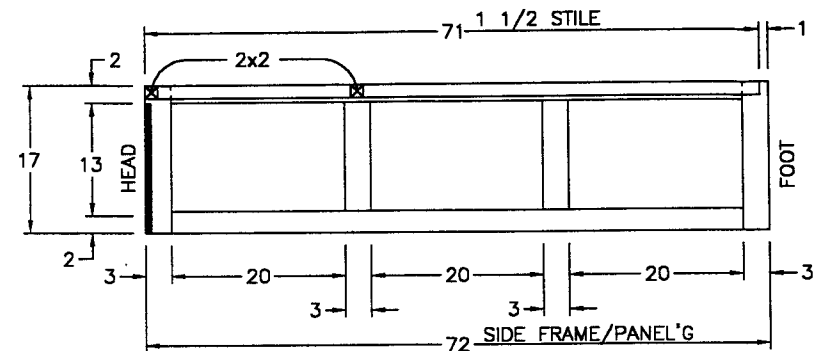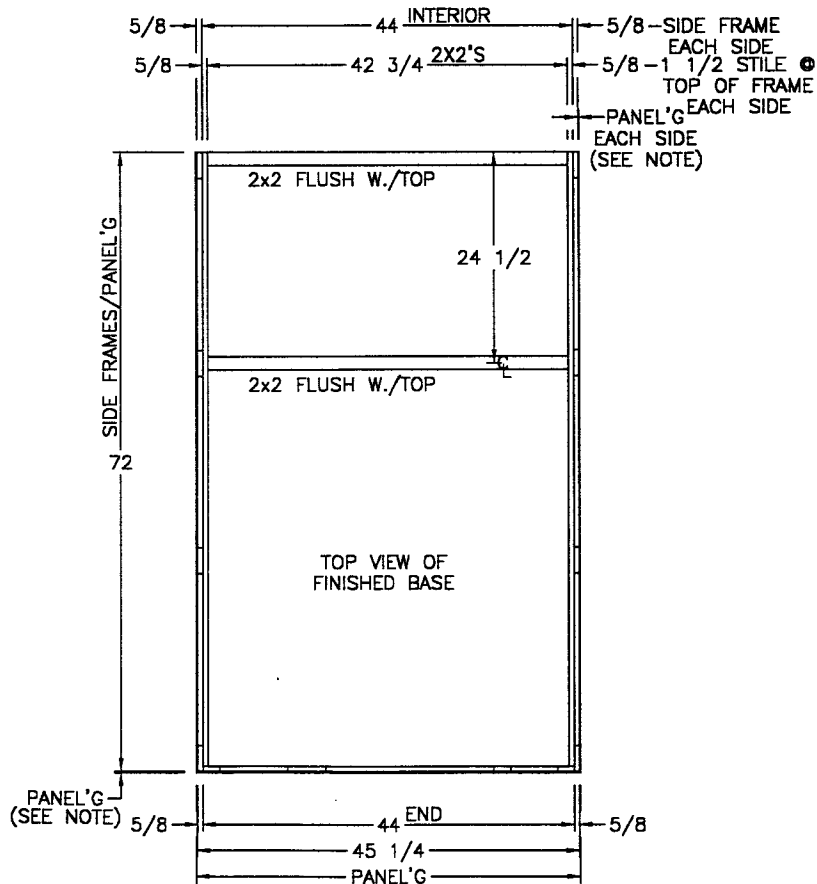


SIDE (INTERIOR VIEW)
 (2) SIDES REQ'D (LEFT/RIGHT)
(1) 20 1/2 x 13 1/2 DOOR
 NOTE - DELETE DOOR w/HONEYMOON SUITE

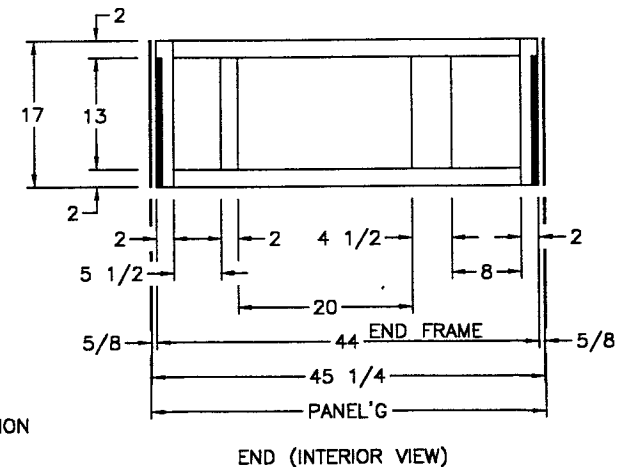


NOTES
 FINISHED STILES ARE (●) INTERIOR
 HOWD. UNITS TAKE (2) PC. PNL'G (●) EA. SECTION
 SOLIDS DENOTE 3/4" CLETES


NEWMAR CORP P.O. Box 30, Nappanee, IN. 46550 Title block--75TB	'97 Model:	Sheet	Drawn by:	Checked by:	Revision:	By:
	SA'S/MA'S/KA'S	1 OF 1	BRETT	FS	DELETED 80" BEDBASE	BRETT
	Title:	I.D. #	Date:	Date:	Revision:	By:
	74" & 80" BEDBASE	CABM/B/7H1	3/6/96	8-15	DELETE DOOR w/HONNEYMOON SUITE	MIKE D
						Date: 4/22
						Date: 8/15

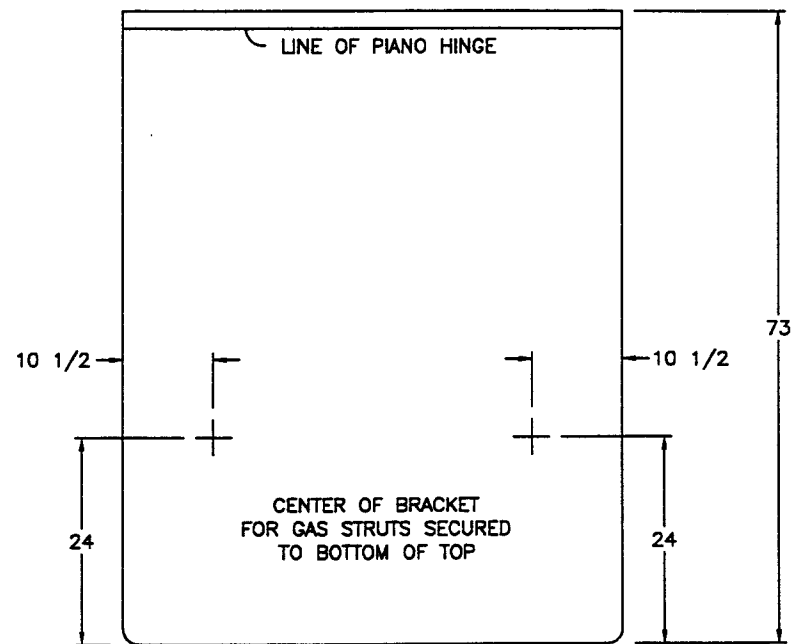


NEWMAR CORP P.O. Box 30, Nappanee, IN. 46560	'97 Model:	Sheet	Drawn by:	Checked by:	Revision:	By:
	SA'S/MA'S/KA'S	1 OF 1	BRETT	B		Date:
Title block—75TB	Title:	I.D. # C/B/	Date:	Date:	Revision:	By:
	74" BED TOP	7H2	3/6/96	5-30		Date:

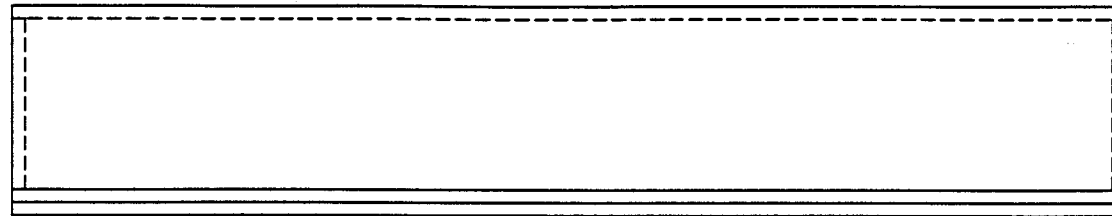

TOP VIEW

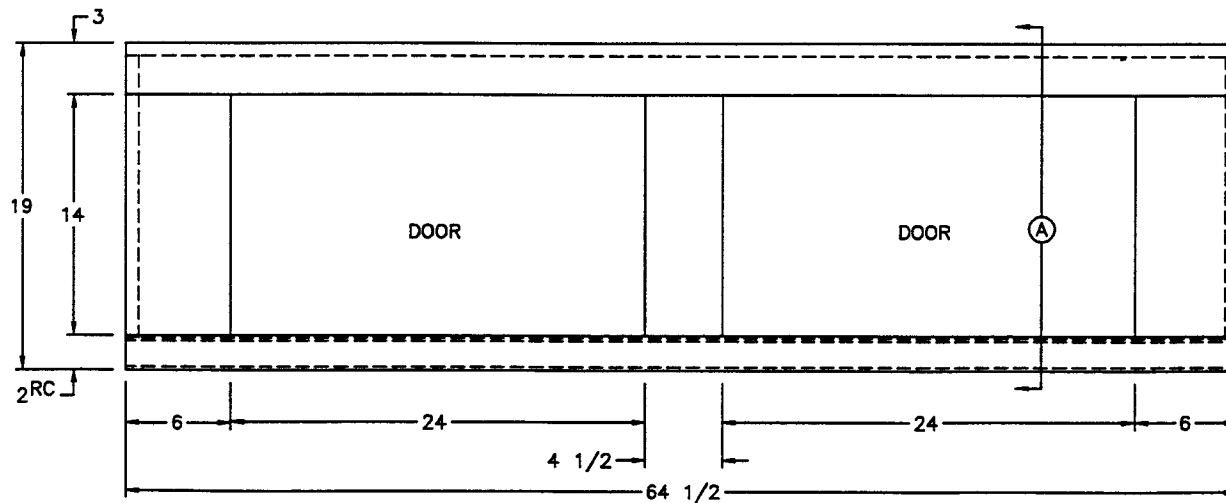


(2) 24 1/2x14 1/2 DOORS

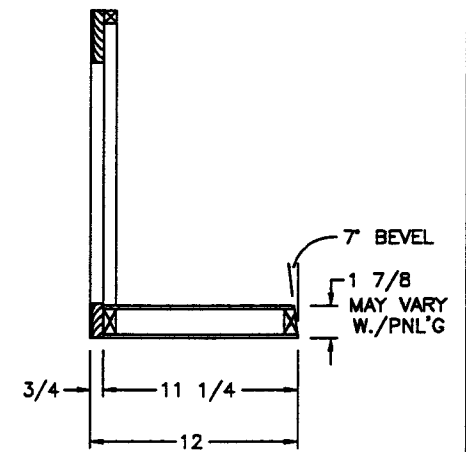


SA 3757
SA 3760


NEWMAR CORP P.O. Box 30, Napponee, IN. 46550 Title block--1-5TB	'97 Model: SEE UNITS ABOVE	Sheet 1 OF 1	Drawn by: BRETT	Checked by: <i>[Signature]</i>	Revision:	By:
	Title: REAR BEDROOM OHC	I.D. # C/B/ 7H4	Date: 3/6/96	Date: 5-30	Revision:	Date:

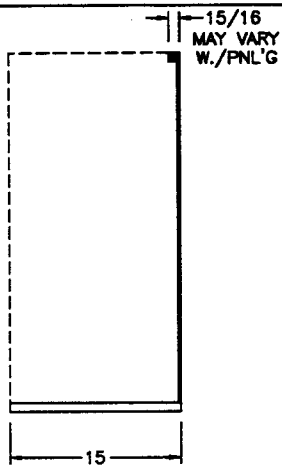


TOP VIEW

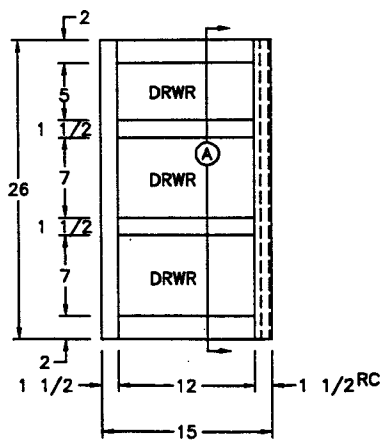


FRONT VIEW

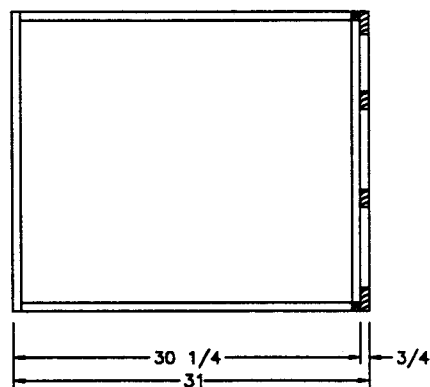


SIDE SECTION (A)

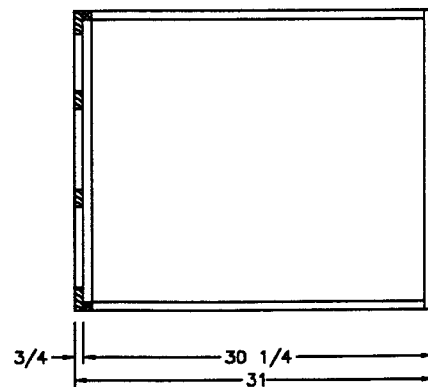

SIDE SECTION (B)

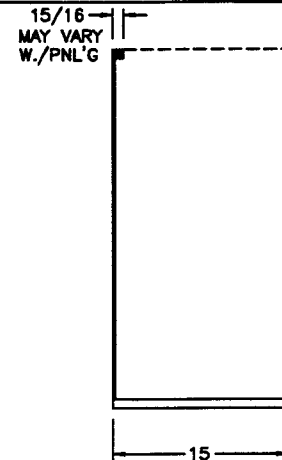

TOP VIEW

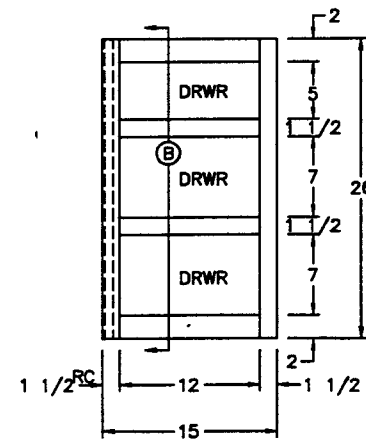


FRONT VIEW

SA/MA 3481
SA/MA 3757
SA/MA 3760


DOOR SIDE

OFFDOOR SIDE

NEWMAR CORP P.O. Box 30, Napppanee, IN. 46550 Title block--1TB	'97 Model: SEE UNITS ABOVE Title: BEDROOM CHESTS	Sheet 1 OF 2 I.D. # C/B/ 7H3	Drawn by: BRETT Date: 3/25/96	Checked by: B Date: 5-30	Revision:		By:
							Date:
					Revision:		By:
							Date:

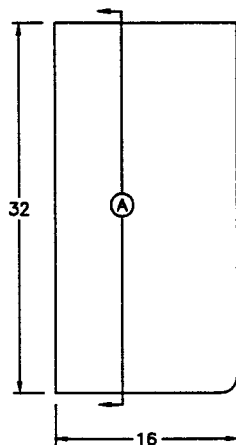


TOP VIEW

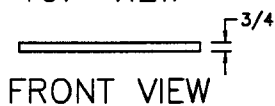


FRONT VIEW

SIDE SECTION (A)

SIDE SECTION (B)

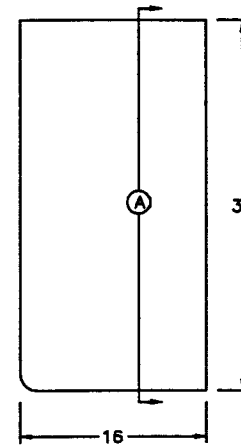

TOP VIEW


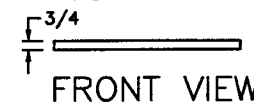


FRONT VIEW



SA/MA 3481
SA/MA 3757
SA/MA 3760

NEWMAR CORP P.O. Box 30, Napponee, IN. 46550	'97 Model:	Sheet	Drawn by:	Checked by:	Revision:	By:
	SEE UNITS ABOVE	2 OF 2	BRETT	<i>P3</i>		Date:
Title block--1TB	Title:	I.D. # C/B/	Date:	Date:	Revision:	By:
	BEDROOM CHESTS	7H3	3/25/96	530		Date:

SA/MA 3356
 SA/MA 3481
 SA/MA 3558
 SA/MA 3757
 SA/MA 3760
 SA/MA/KA 3780



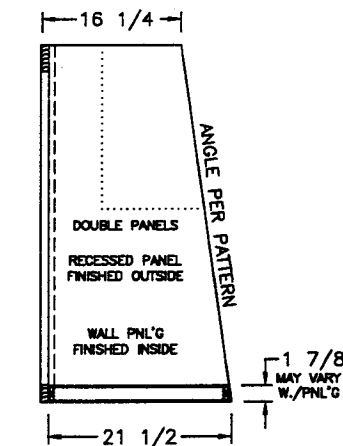
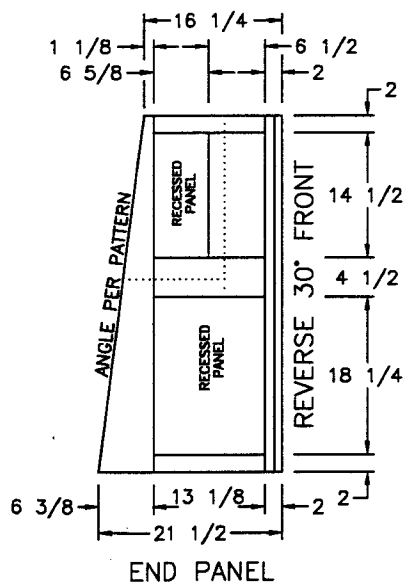


SIDE SECTION ©

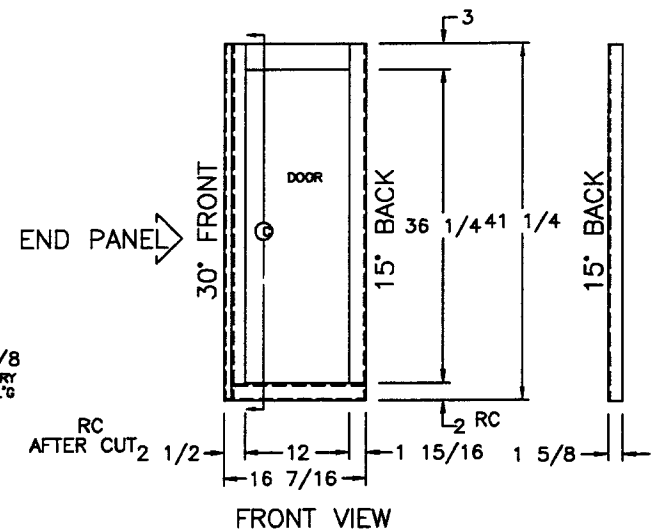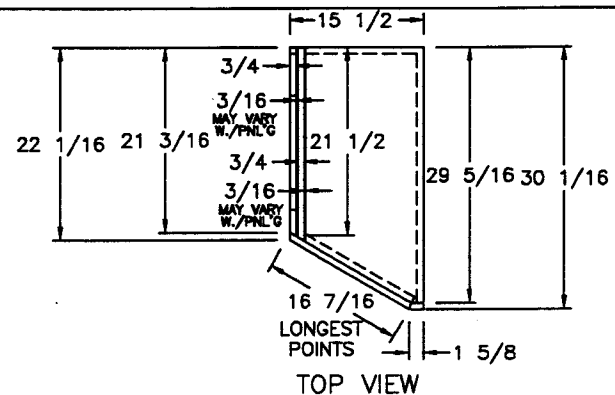

(1) 12 1/2x36 3/4 DOOR


NEWMAR CORP P.O. Box 30, Nappanee, IN. 46550 Title block--75TB	'97 Model: SEE UNITS ABOVE	Sheet 1 OF 2	Drawn by: BRETT	Checked by: B	Revision: 4 1/2 HORIZ. STILE WAS 3	By: BRETT
	Title: ODS SHIRT WARDROBE	I.D. # C/W/ 7H6	Date: 3/6/96	Date: 6-13	Revision: WIDENED RETURN FOR CROWN MOULDING	Date: 6/12 By: BRETT Date: 5/29

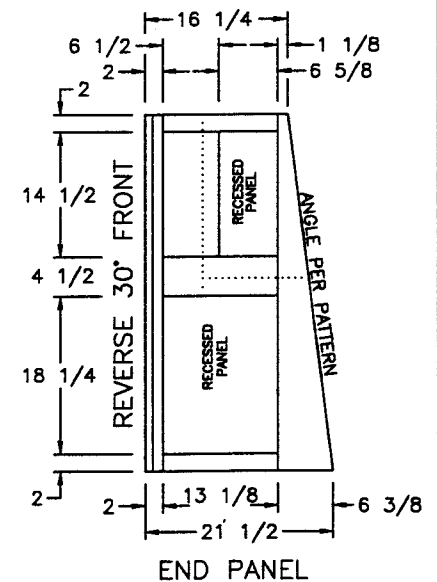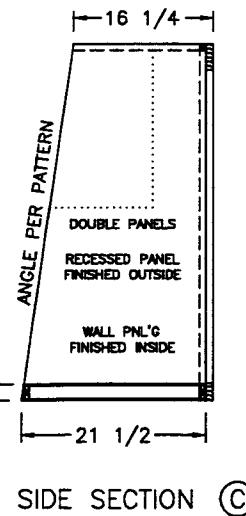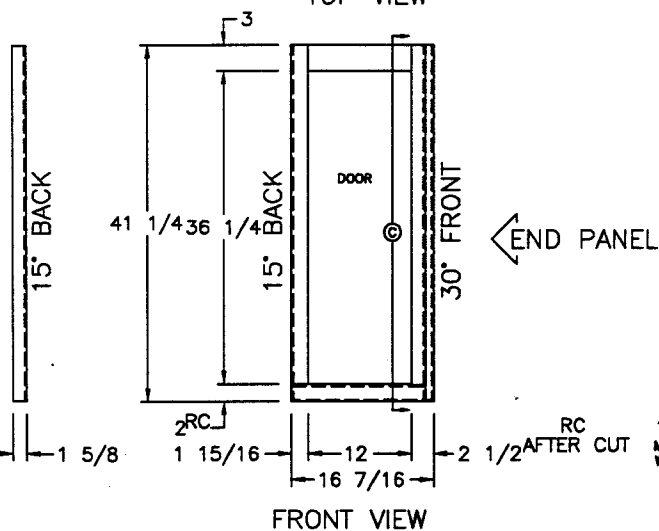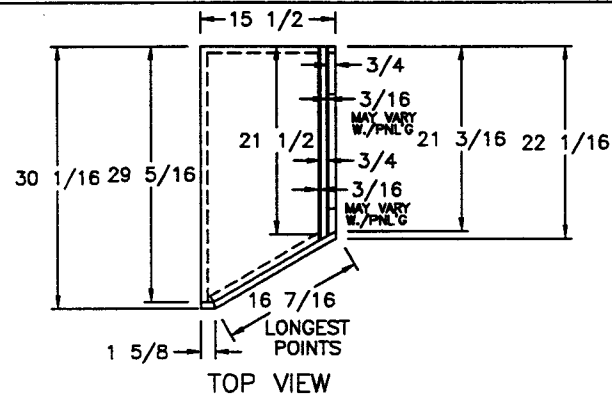

SA/MA 3356
 SA/MA 3481
 SA/MA 3558
 SA/MA 3757
 SA/MA 3760
 SA/MA/KA 3780

(1) 12 1/2x36 3/4 DOOR

NEWMAR CORP P.O. Box 30, Nappanee, IN. 46550 Title block--75TB	'97 Model:	Sheet	Drawn by:	Checked by:	Revision: 4 1/2 HORIZ. STILE WAS 3	By: BRETT
	SEE UNITS ABOVE	2 OF 2	BRETT	<i>B</i>		Date: 6/12
	Title:	I.D. #	Date:	Date:	Revision: WIDENED RETURN FOR CROWN MOULDING	By: BRETT
	DS SHIRT WARDROBE	C/W/ 7H6	3/6/96	6-13		Date: 5/29

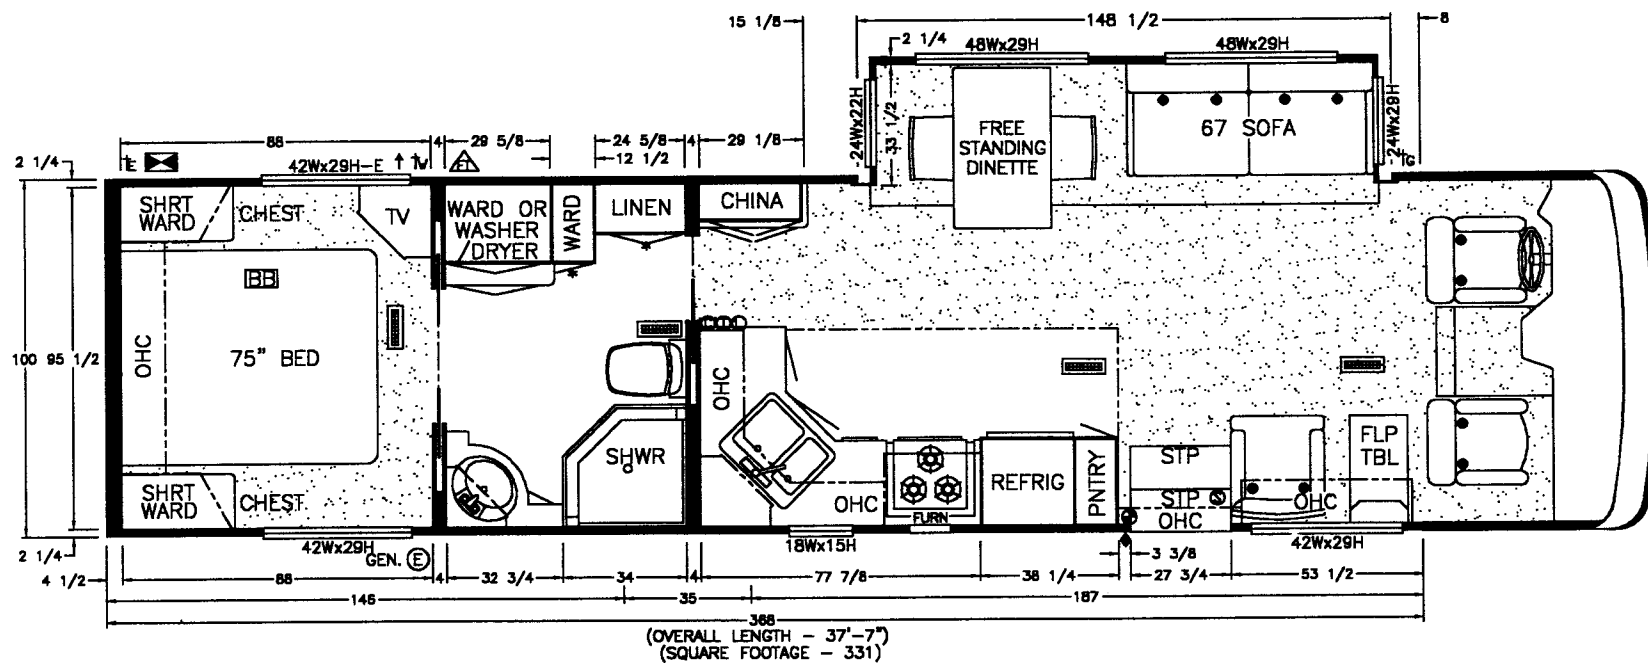

SYMBOLS

- ① - WARM AIR REGISTER
- TV - WATER INLET
- ⌊ - GAS INLET
- ⌊ - ELECTRICAL INLET
- E - EGRESS
- ⊙ - C.O. DETECTOR
- ⊙ - EXHAUST
- ⊙ - L.P. GAS DETECTOR
- ↑ - SEWAGE DRAIN
- ⊙ - SMOKE DETECTOR
- ⊙ - FIRE EXTINGUISHER (10 BT C MIN)
- ⊙ - INSIGNIAS (STATE & RVIA)
- ⊙ - FUEL TANK FILL
- ⊙ - MIRROR DOOR(S)
- ⊙ - TYPE 1 SEATBELT

NEWMAR CORP
P.O. Box 30,
Naples, IN. 46550

Title block--3125TB

'97 Model:
SA 3757

Title: FREIGHTLINER
FLOOR PLAN

Sheet
1 OF 2
I.D. # P/SA/
73757K

Drawn by:
BRETT
Date:
5/20/96

Checked by:
B
Date:
7-18

Revision: FIRE EXTINGUISHER & L.P. DETECTOR


Revision: SLIDEOUT DEPTH DIM./"OVERALL LENGTH"

By: BRETT

Date: 7/9

By: BRETT

Date: 7/15

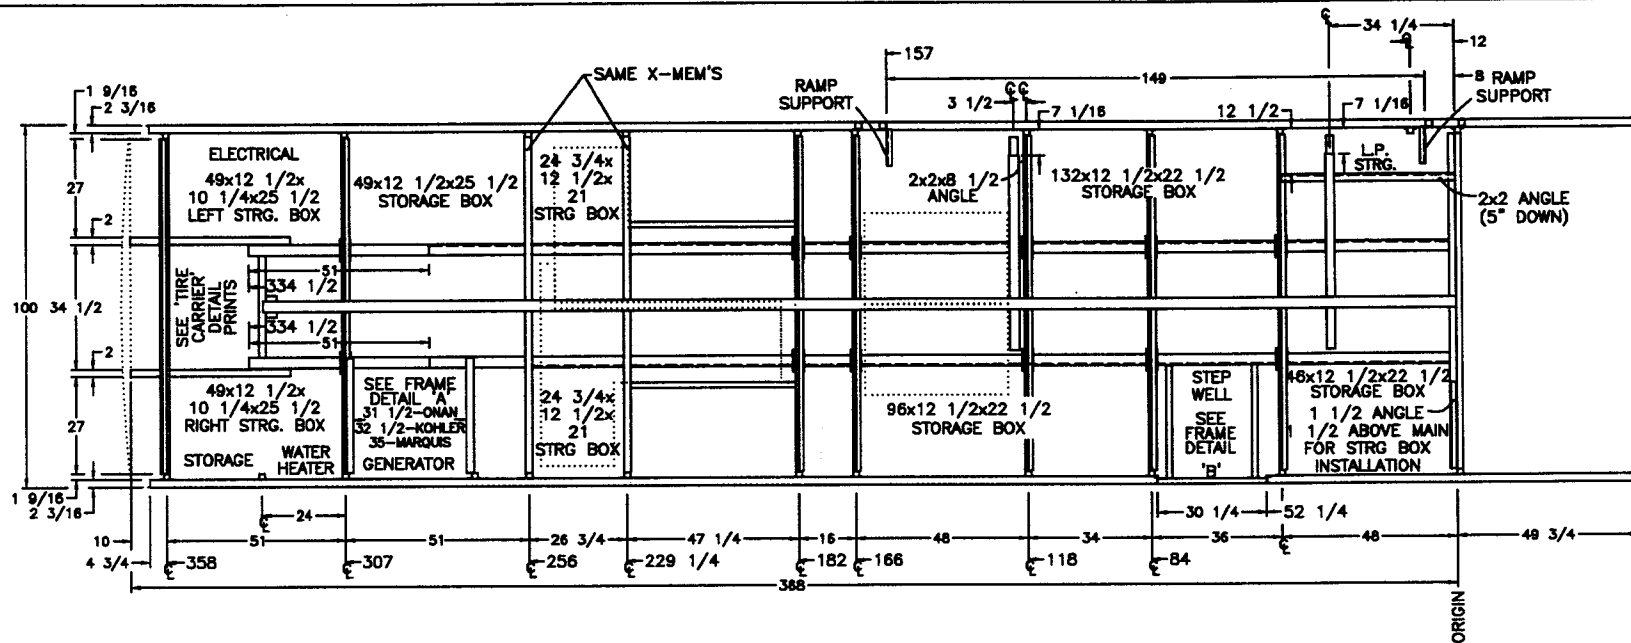

NOTES

ALL DIMENSIONS ARE FROM ORIGIN
 SEE SEPARATE PRINT FOR I-BEAM
 VERTICAL RAILS UNDER O.S. 'Z' ARE HAT SECTIONS & TUBES
 ALL VERTICAL TUBES UNDER O.S. 'Z' ARE 2x2
 ALL X-MEMBERS ARE RAISED OFF MAINS BY 1 1/2x6 HATS
 'Z' X-MEMBERS ARE CENTERED ON HAT SECTIONS
 BOTTOM RAIL: 1 1/2x1 1/2 ANGLE
 22B WHEEL BASE

~~FORD~~ DENOTES CRITICAL



TORQUE REQUIREMENTS FOR FORD FUEL SYSTEMS
 FUEL TANK: 65-87 FT. LBS.
 SENDING UNIT: 85-115 IN. LBS.
 FUEL LINE CLAMPS: 25-35 IN. LBS.

SA/MA 3757
 SA/MA 3760

NEWMAR CORP
 P.O. Box 30,
 Nappanee, IN. 46550

Title block--3125TB

'97 Model:
 SEE UNITS ABOVE
 Title: FREIGHTLINER
 FRAME LAY-OUT

Sheet
 1 OF 1
 I.D. # FM/SA/
 73760K

Drawn by:
 BRETT
 Date:
 5/20/96

Checked by:
 [Signature]
 Date:
 11-24

Revision: ADDED RAMP SUPPORTS (PCR #971182)


Revision: STORAGE BEHIND WHEEL WELLS

By: BRETT

Date: 11/22

By: BRETT

Date: 8/23

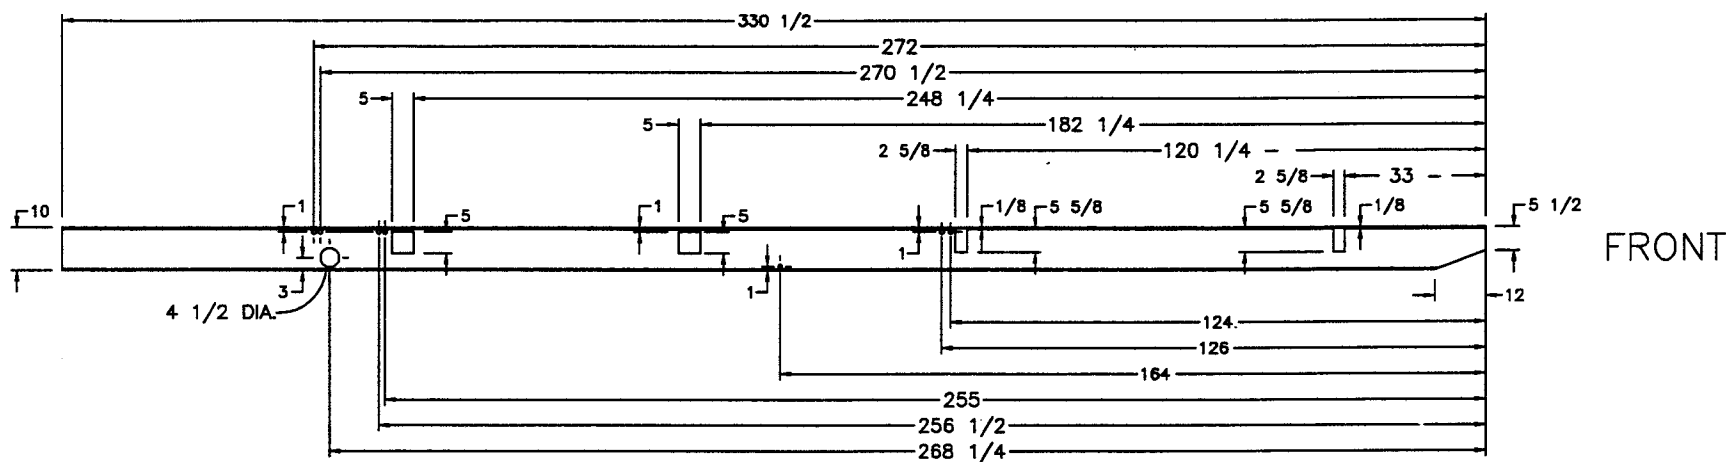


ALL HOLES ARE 1" DIA. UNLESS SPECIFIED OTHERWISE

SA/MA/KA 3757
SA/MA/KA 3760
SA/MA/KA 3780


NEWMAR CORP P.O. Box 30, Napppanee, IN. 46560 Title block--375TB	'97 Model:	Sheet	Drawn by:	Checked by:	Revision:	By:
	SEE UNITS ABOVE	1 OF 1	BRETT	<i>B</i>		Date:
	Title: FREIGHTLINER	I.D. # FM/SA/	Date:	Date:	Revision:	By:
	BACKBONE I-BEAM	737IK	5/21/96	5.30		Date:

DELETE STEP ON SA'S & MA'S

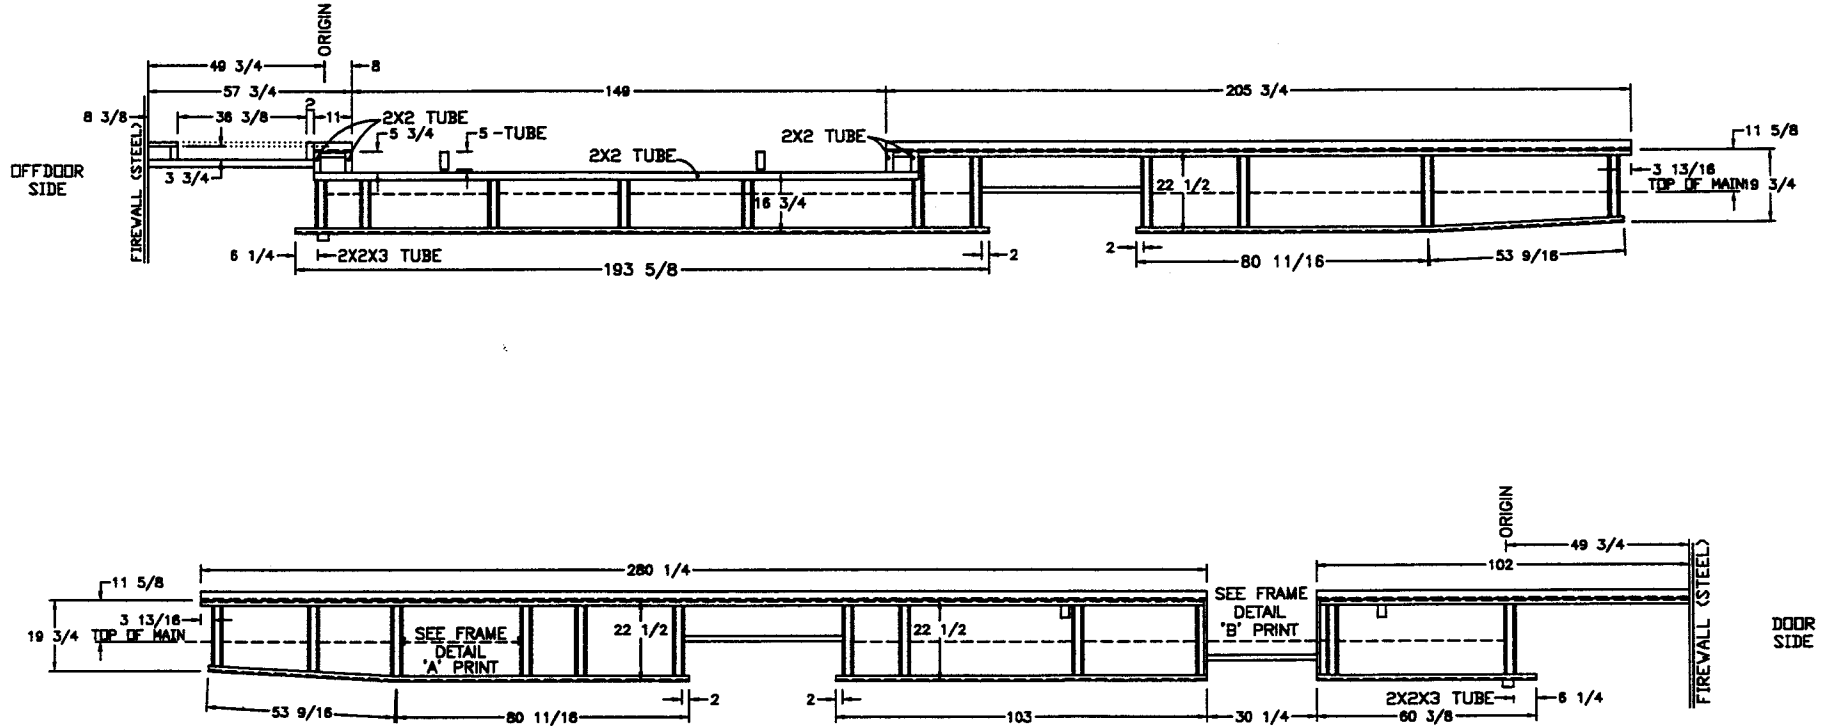


SA/MA/KA 3757
SA/MA/KA 3760

NEWMAR CORP P.O. Box 30, Nappanee, IN. 46550 Title block--3125TB	'97 Model:	Sheet	Drawn by:	Checked by:	Revision: RELOCATED BATTERIES FOR MARQUIS GENERATOR		By: BRETT
	SEE UNITS ABOVE	1 OF 1	BRETT	W910			Date: 8/1
	Title: FREIGHTLINER SKIRTS	I.D. # FM/SA/7S1K	Date: 5/20/96	Date: 10-25	Revision: S-O DEPTH FROM 5 3/8 TO 5 3/4		By: BRETT
							Date: 10/25

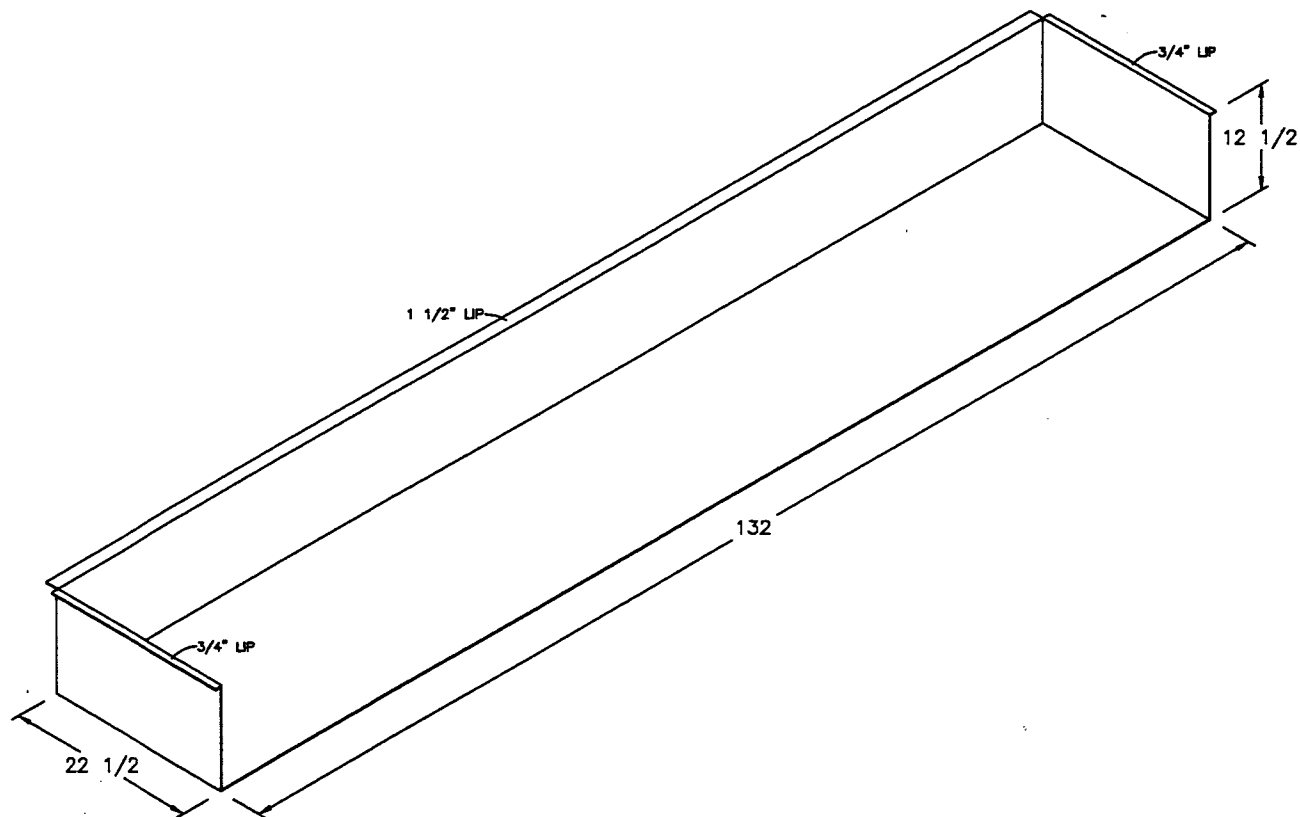


SA 3710
 SA/MA 3757
 SA/MA 3758
 SA/MA 3760
 SA/MA 3780

NEWMAR CORP P.O. Box 30, Nappanee, IN. 46550 Title block--75TB	'97 Model:	Sheet	Drawn by:	Checked by:	Revision: REMOVE UNITS SA/MA 3765	By: MIKE D.
	SEE UNITS ABOVE	1 OF 1	BRETT	WJM		Date: 11/22
	Title: FREIGHTLINER	I.D. # FM/SA/	Date:	Date:	Revision:	By:
	132 STRG BOX (1-REQ'D)	7132B	5/20/96	10/22		Date:

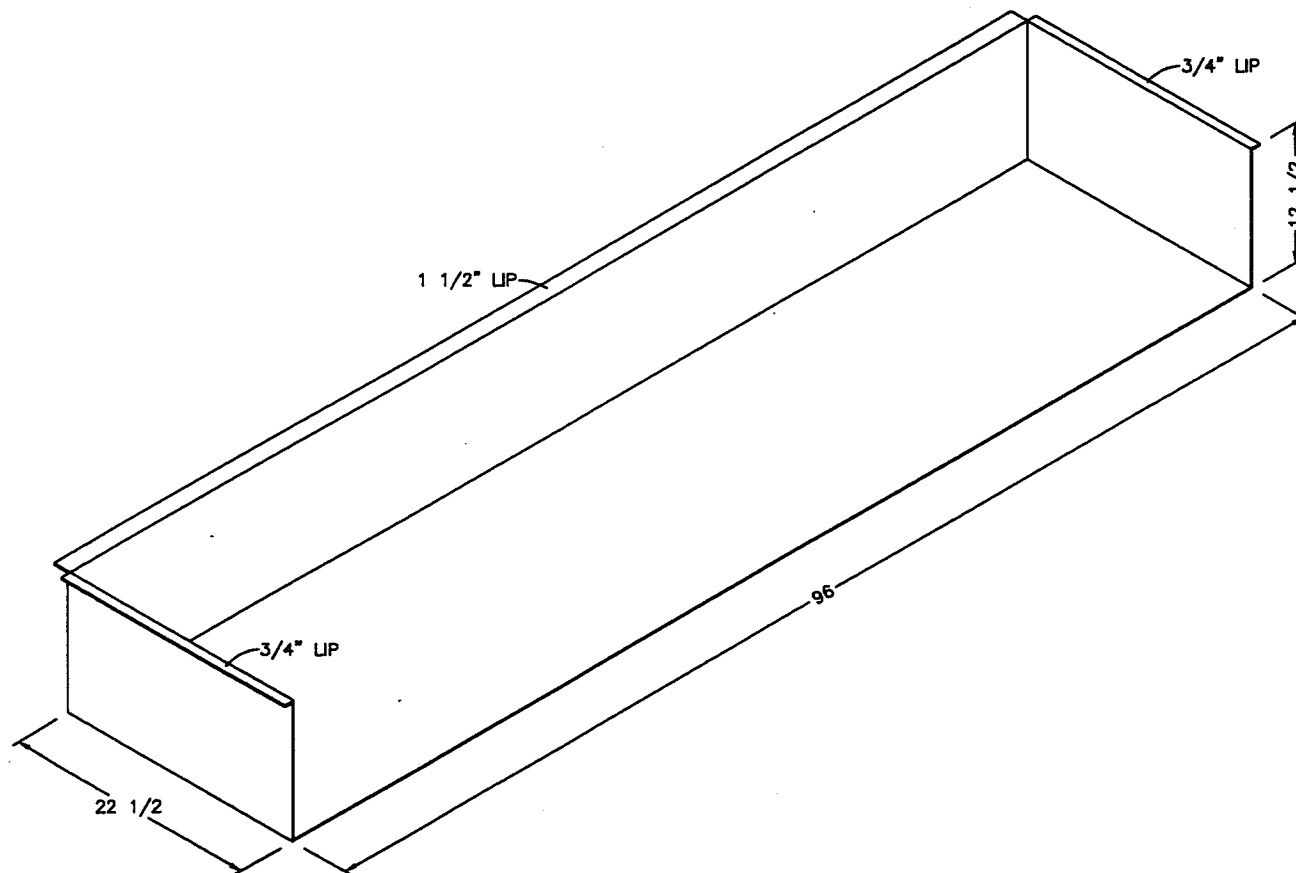


SA/MA 3481
 SA/MA 3757
 SA/MA 3760
 SA/MA 3780

NEWMAR CORP P.O. Box 30, Napanee, IN. 46550 Title block---1TB	'97 Model:	Sheet	Drawn by:	Checked by:	Revision:	By:
	SEE UNITS ABOVE	1 OF 1	BRETT	<i>B</i>		Date:
	Title: FRIGHTLINER	I.D. # FM/SA/	Date:	Date:	Revision:	By:
	96 STRG BOX (1-REQ'D)	796B	5/20/96	5-30		Date:

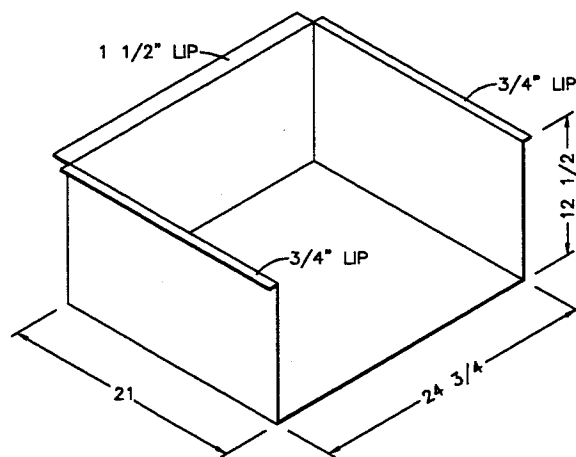


SA 3710
SA/MA 3757
SA/MA 3758
SA/MA 3760
SA/MA 3780


NEWMAR CORP P.O. Box 30, Napponee, IN. 46550	'97 Model:	Sheet	Drawn by:	Checked by:	Revision:	By: MIKE D.
	SEE UNITS ABOVE	1 OF 1	BRETT	<i>B3</i>	CHANGED DEPTH TO 21", & (2 REQ'D.) DELETED 75 3/4 BOX	Date: 8/23
Title block--1TB	Title: FREIGHTLINER	I.D. # FM/SA/	Date:	Date:	Revision:	By:
	24 3/4 STRG BOX (2-REQ'D)	724B	5/20/96	8-23		Date:

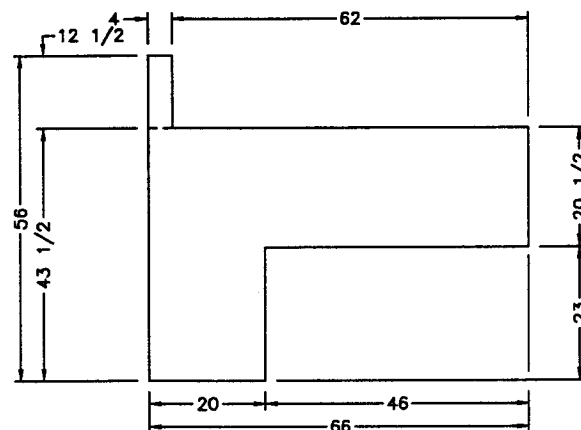


TOP

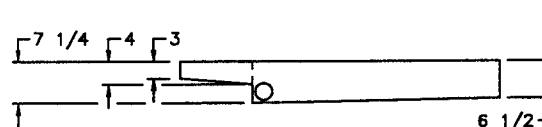


END

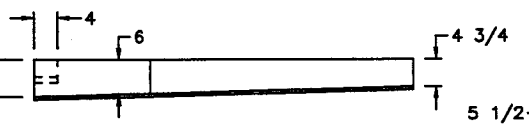

SIDE

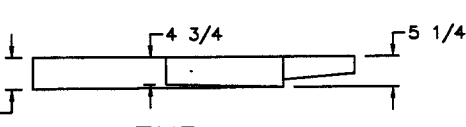






END

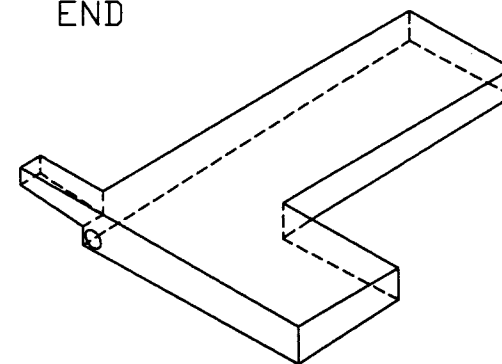

SA/MA/KA 3481 FREIGHTLINER
 SA/MA/KA 3757 FREIGHTLINER
 SA/MA/KA 3760 FREIGHTLINER
 SA/MA/KA 3780 FREIGHTLINER

APPROX. 45 GAL.


NEWMAR CORP P.O. Box 30, Napanee, IN. 46550 Title block--5TB	'97 Model:	Sheet	Drawn by:	Checked by:	Revision:	By:
	SEE UNITS ABOVE	1 OF 1	BRETT	13		Date:
	Title:	I.D. # MISC/2/	Date:	Date:	Revision:	By:
	EPI #383-H/NEWMAR #28842	7BKBNHT3	5/20/96	5-30		Date:

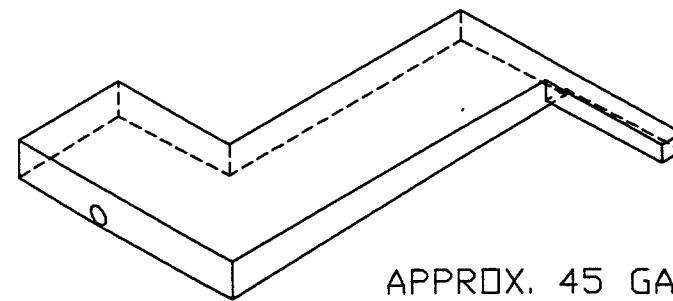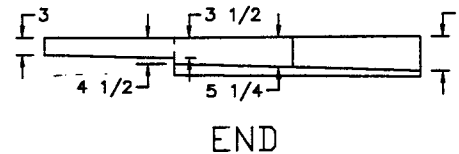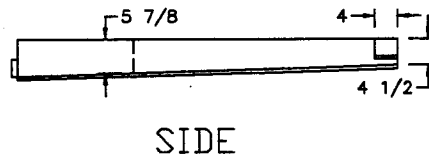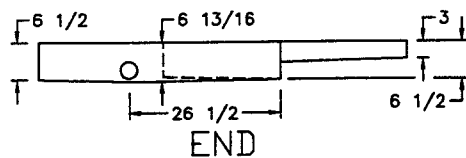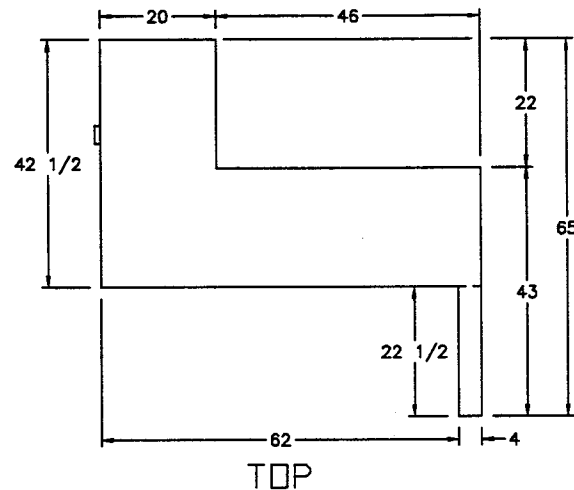

APPROX. 45 GAL.

SA/MA/KA 3356
 SA/MA/KA 3481 FREIGHTLINER
 SA/MA/KA 3558 FREIGHTLINER
 SA/MA/KA 3757 FREIGHTLINER
 SA/MA/KA 3758 FREIGHTLINER
 SA/MA/KA 3760 FREIGHTLINER
 SA/MA/KA 3780 FREIGHTLINER

NEWMAR CORP P.O. Box 30, Napanee, IN. 46550 Title block---5TB	'97 Model:	Sheet	Drawn by:	Checked by:	Revision: REVISED TERMINATION LOCATION	By: BRETT
	SEE UNITS ABOVE	1 OF 1	BRETT	<i>B</i>		Date: 7/30
Title:	I.D. # MISC/2/	Date:	Date:	Revision:	By:	
EPI #384-H/NEWMAR #28842	7BKBNHT4	5/20/96	730		Date:	

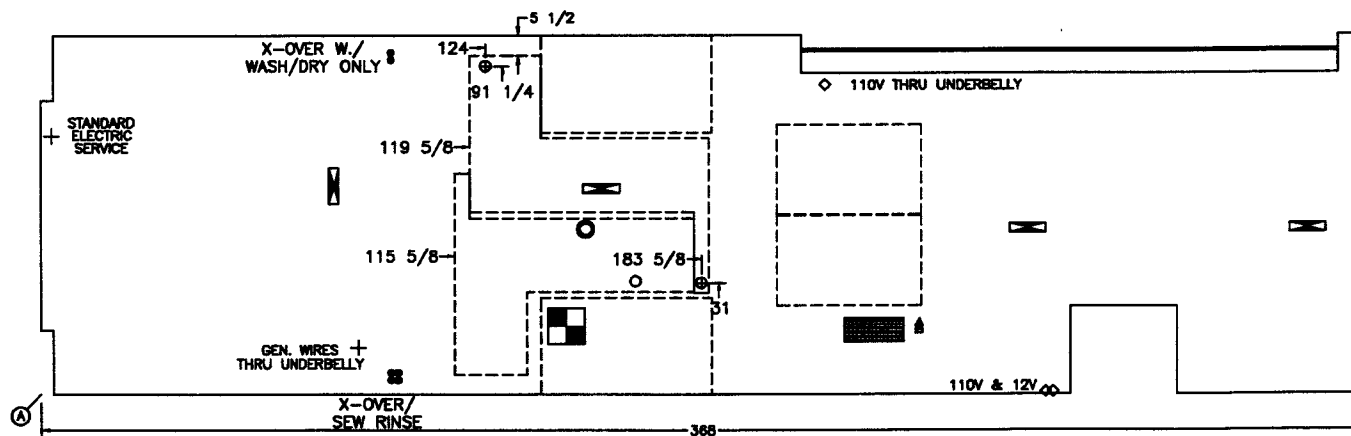


NOTES:
(5/8 PLYWOOD FLOOR)
DIMENSIONS FROM POINT A

FLOOR CUTOUT SYMBOLS	
	 10"x10" FIBERGLASS TUB
	 2 1/2"x10" HEAT REGISTER
	 6 1/2"x16 1/2" FURNACE
	 1/4" ELECTRICAL HOLE
	 5" HEAT CUT HOLE
	 5" SEWAGE DRAIN HOLE
	 3" DRAIN HOLE
	 3" VENT HOLE
	 3/4" WATER LINE HOLE
	 3/4" GAS LINE HOLE


NEWMAR CORP P.O. Box 30, Nappanee, IN. 46560 Title block--3125TB	'97 Model: SA 3757	Sheet 2 OF 2	Drawn by: BRETT	Checked by: <i>R3</i>	Revision:	By:
	Title: FREIGHTLINER FLOOR LAY-OUT	I.D. # P/SA/ 73757K	Date: 5/20/96	Date: 5-30	Revision:	Date:
						By:
						Date:

NEWMAR CORP P.O. Box 30, Nappanee, IN. 46550 Title block--1TB	'97 Model: SEE UNITS ABOVE	Sheet 1 OF 1	Drawn by: BRETT	Checked by: 	Revision: 	By:
	Title: FREIGHTLINER BATH WARDROBE W/ WASH/DRY OR PREP	I.D. # CABM/W/ 7H45	Date: 5/20/96	Date: 5-30	Revision: 	By:

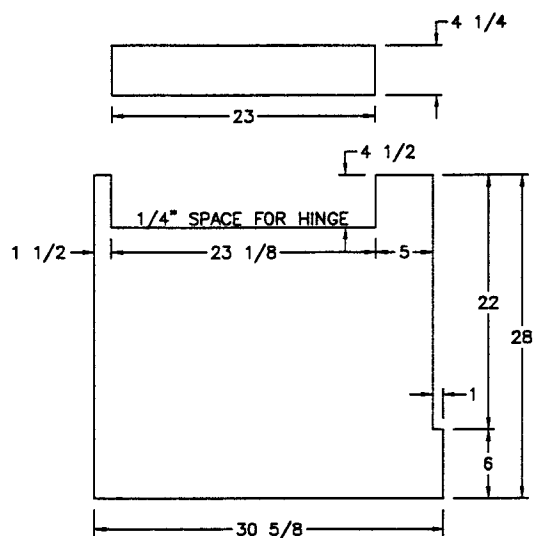


- (2) 12 1/2x36 3/4 DOORS
 (2) 12 1/2x34 1/2 DOORS
 LOUVERED W./WASH-DRY

CORIAN

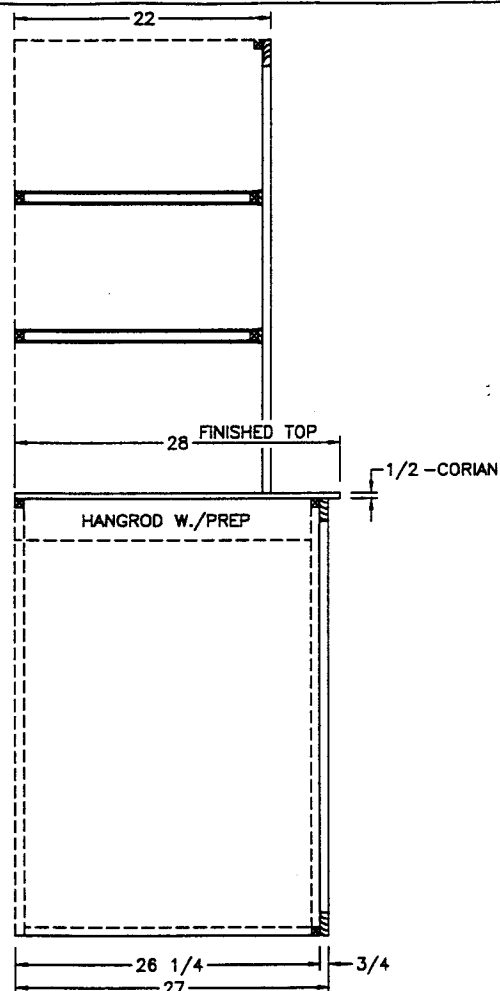

SIDE SECTION (A)

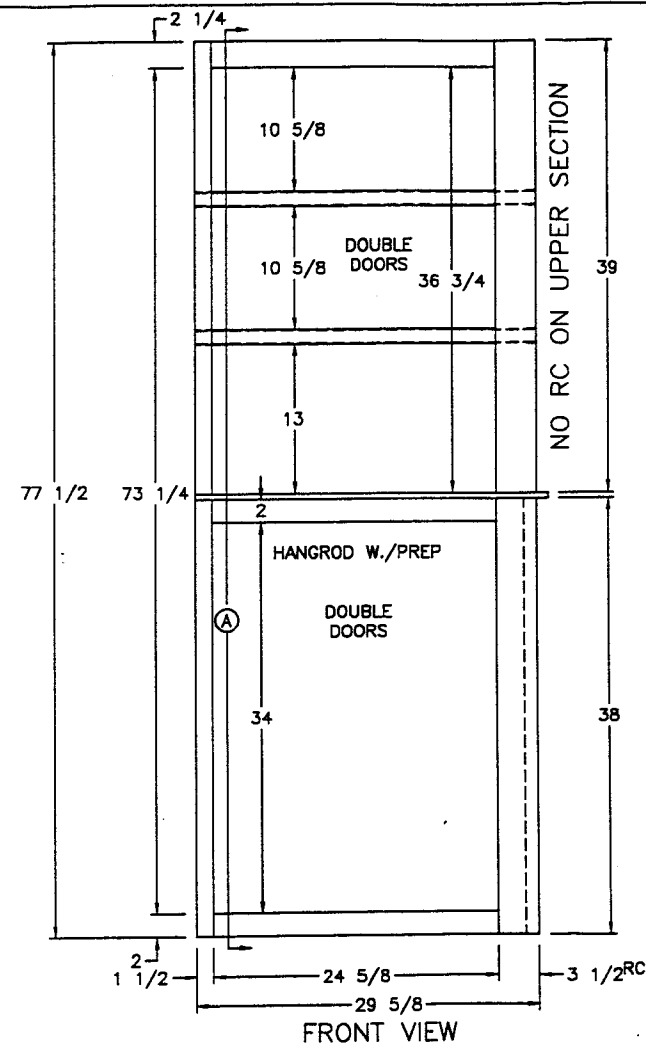


FRONT VIEW

SA/MA 3757


NEWMAR CORP P.O. Box 30, Nappanee, IN. 46550	'97 Model: SEE UNITS ABOVE	Sheet 1 OF 1	Drawn by: BRETT	Checked by: <i>[Signature]</i>	Revision:	By:
Title block--1TB	Title: FREIGHTLINER BATH WARDROBE W./ WASH/DRY OR PREP	I.D. # CABM/W/ 7H46	Date: 5/20/96	Date: 5-30	Revision:	By:

NOTES:
 SHUT-OFF VALVES ARE WITHIN 5' OF APPLIANCES ON PARK TRAILERS
 1/2" BLACK MALL PIPE
 3/8" O.D. COPPER TYPE "L"
 MAX. LENGTH OF COPPER TYPE TO APPLIANCE PER TEST
 ALL BRASS FITTINGS BELOW FLOOR TO BE FORGED--NOT MILLED
 307 TOTAL DEVELOPED LENGTH
 74,300 TOTAL BTU SYSTEM

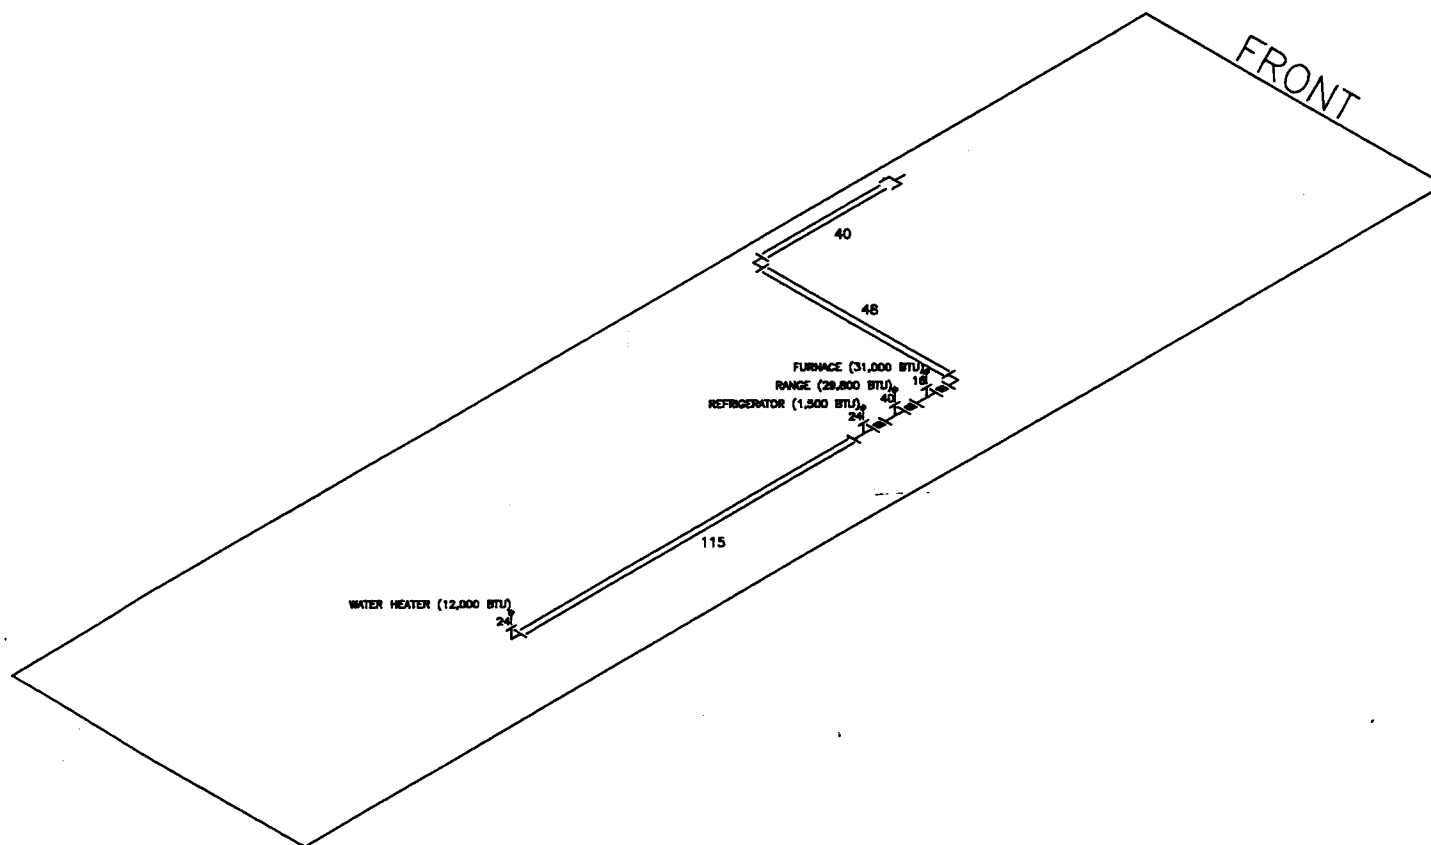

NEWMAR CORP P.O. Box 30, Napanee, IN. 46550 Title block--3125TB	'97 Model:	Sheet	Drawn by:	Checked by:	Revision: WATER HEATER BTU'S	By: BRETT
	SA/MA/KA 3757	1 OF 3	BRETT			Date: 8/26
	Title:	I.D. # CO/C/	Date:	Date:	Revision:	By:
	GAS LINES	7SA3757	3/13/96			Date:

NOTES:
SEE TYPICAL FOR WASHER INSTALLATION
1/2" (ID) POLYBUTYLENE TUBING
DRAINS INSTALLED AT LOW POINTS
BELOW MAIN FLOOR

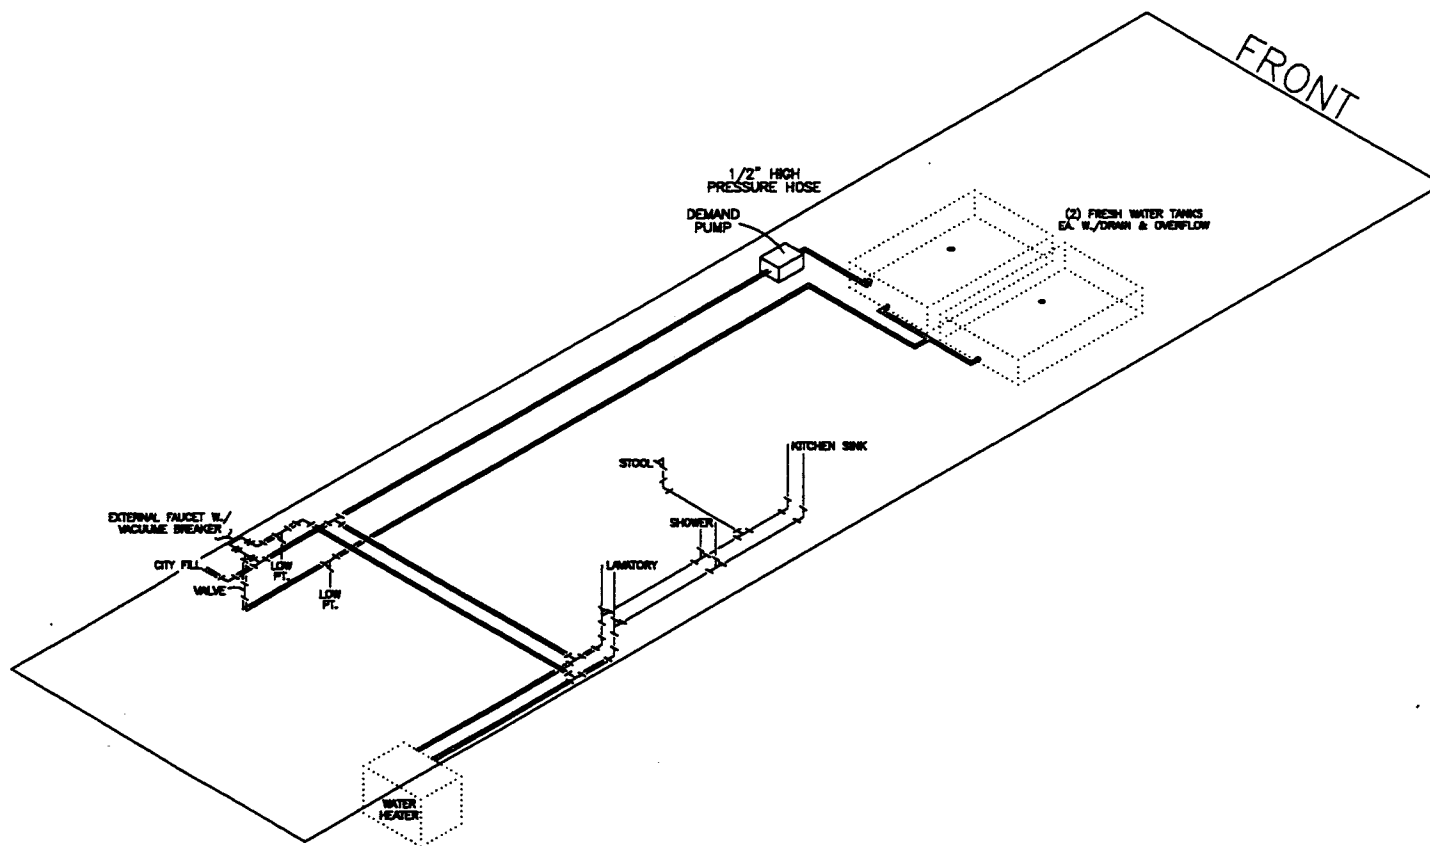

NEWMAR CORP
P.O. Box 30,
Nappanee, IN. 46550

Title block—3125TB

'97 Model:
SA/MA 3757

Title:
WATER LINES

Sheet
2 OF 3

I.D. # CO/C/
7SA3757

Drawn by:
BRETT

Date:
3/13/96

Checked by:

Date:

Revision:

Revision:


By:

Date:

By:

Date:

NOTES:
 ALL PIPE & FITTINGS ARE ABS CHED. #40
 ALL ELL'S ARE 90 LONG TURN UNLESS SPECIFIED
 DRAIN GRADE TO BE 1/8" PER FOOT
 SUPPORT PIPE EVERY 4 FT. MAX
 ALL TRAP ARMS 54" MAX
 ALL FIXTURES HAVE 1 1/4" P-TRAPS MINIMUM
 ALL TANK HOOK-UPS ARE A DOUBLE LITY UNLESS SPECIFIED OTHERWISE
 BELOW MAIN FLOOR
 ALL CLEAN OUTS ARE 1 1/2 WYE'S
 SEE TYPICAL FOR WASHER INSTALLATION

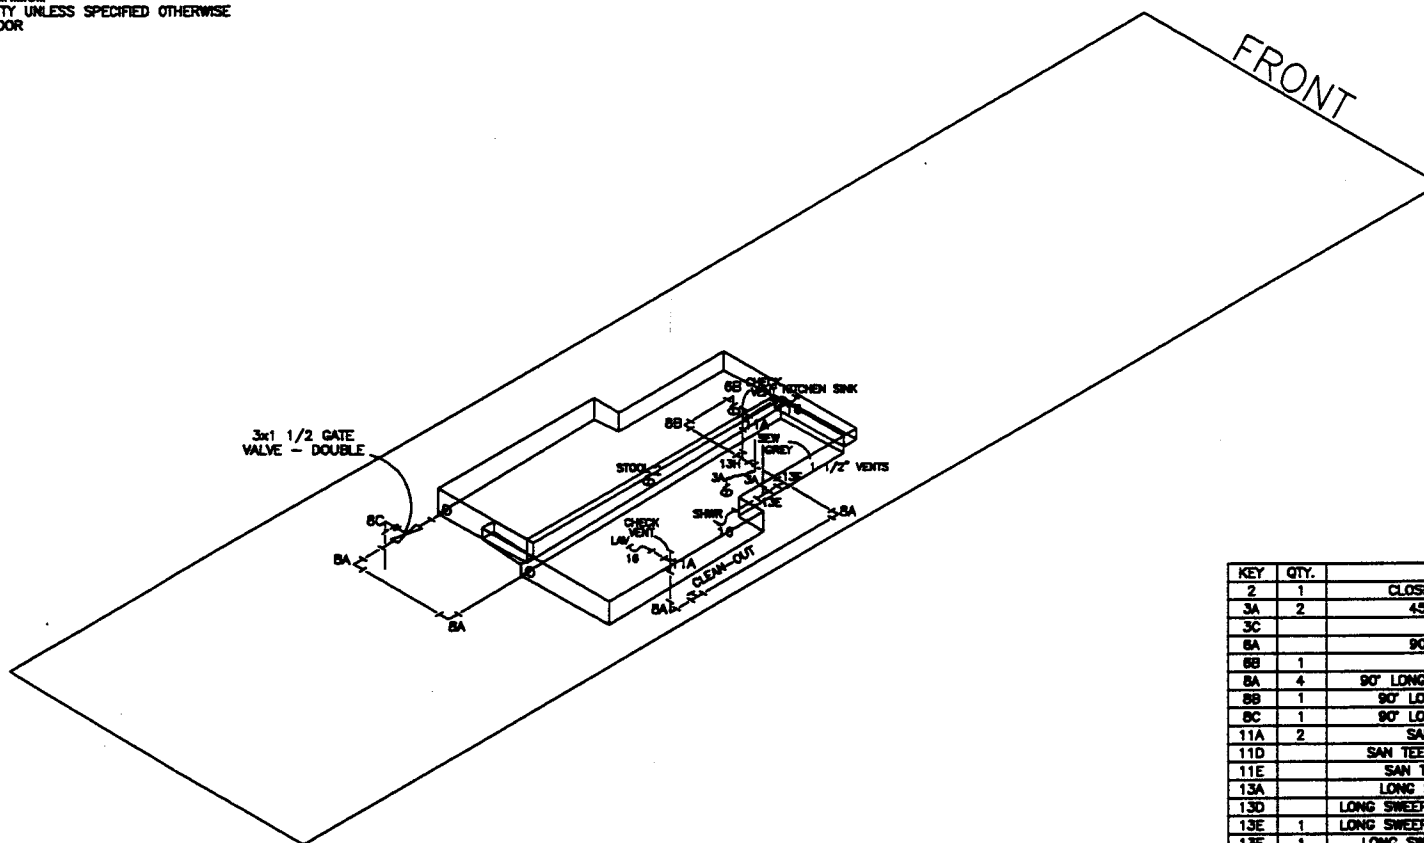

KEY	QTY.	DESCRIPTION
2	1	CLOSET FLANGE - 4"x3"
3A	2	45° ELL - 1 1/2"
3C	2	45° ELL - 3"
6A	1	90° ELL - 1 1/2"
6B	1	90° ELL - 2"
6C	1	90° LONG SWEEP ELL - 1 1/2"
11A	2	SAN TEE - 2"x1 1/2"x1 1/2"
11B	2	SAN TEE - 2"x2"x1 1/2"
11C	2	SAN TEE - 2"x2"x1 1/2"
13A	1	LONG SWEEP TY - 1 1/2"
13B	1	LONG SWEEP TY - 2"x1 1/2"x1 1/2"
13C	1	LONG SWEEP TY - 1 1/2"x2"x1 1/2"
13D	1	LONG SWEEP TY - 1 1/2"x2"x2"
13E	1	LONG SWEEP TY - 1 1/2"x2"x2"
13F	1	LONG SWEEP TY - 2"
13H	1	LONG SWEEP TY - 2"
14	1	DOUBLE LONG SWEEP TY - 3"
15A	1	TY - 1 1/2"
16	3	P-TRAP W/UNION JOINT

NEWMAR CORP
 P.O. Box 30,
 Nappanee, IN. 46550

Title block--3125TB

'97 Model:
 SA/MA 3757

Title:
 DRAIN PLUMBING

Sheet
 3 OF 3

I.D. # CO/C/
 7SA3757

Drawn by:
 BRETT

Date:
 3/13/96

Checked by:

Date:

Revision:

Revision:


By:

Date:

By:

Date:

POWER CORD 25' MIN. EXPOSED CORD

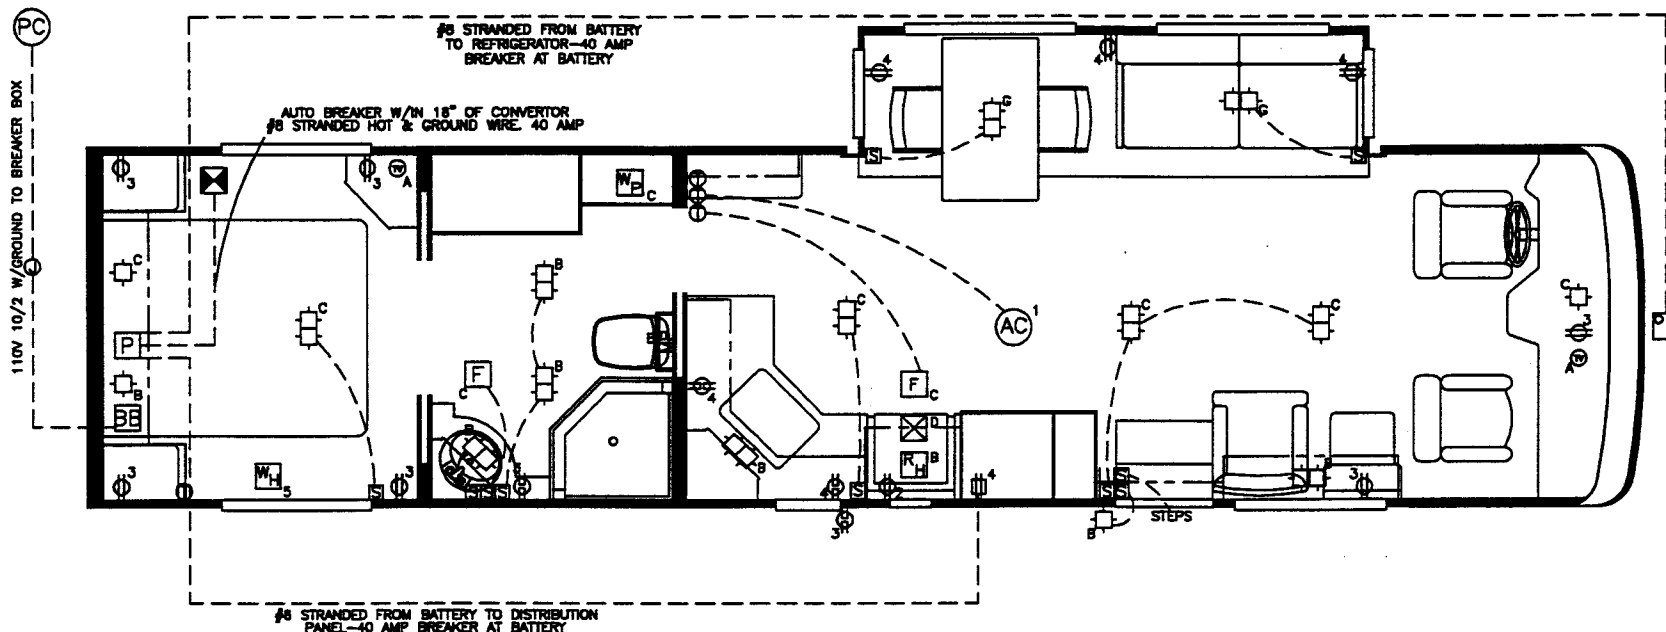

NOTES
ALL BREAKERS HACR TYPE
ALL AIR COND. MUST ACCEPT HACR BREAKER
ALL PRE-WIRE FOR AIR USE 20 AMP FUSE AT BREAKER BOX
DISTRIBUTION PANEL EXPOSED TO AISLE SPACE

ELECTRICAL SYMBOLS

WORKING CLEARANCE MIN. 24Wx22D

WATER PUMP	30 AMP BREAKER BOX 30 AMP OPTION	12V LIGHT	110V SWITCH
WATER HEATER	CONVERTER W/12V FUSE BLOCK	12V SWITCH	THERMOSTAT
12V RANGE HOOD	12V DISTRIBUTION PANEL	12V RADIO	T.V. JACK
110V CEILING FAN	12V STORAGE BATTERY	MONITOR PANEL	110V RECEPT
FURNACE	12V FAN VENT	12V RECEPT	COMP. OR BREAKER & RECEPT
AIR CONDITIONER	POWER CORD	110V LIGHT	110V JUNCTION BOX

CIRCUIT	WIRE SIZE	VOLTS	FUSE	BREAKER	LOAD
1	12/2	120	20 AMP	120V	AIR CONDITIONER
2	12/2	120	15 AMP	120V	REF. & RECEPTS
3	12/2	120	15 AMP	120V	REF. & RECEPTS
4	12/2	120	15 AMP	120V	WATER HEATER
5	12/2	120	15 AMP	120V	TV
6	12/2	120	20 AMP	120V	DOOR SIDE LIGHTS
7	12/2	120	20 AMP	120V	REF. & RECEPTS
8	12/2	120	20 AMP	120V	FURNACE
9	12/2	120	20 AMP	120V	SEPARATOR / OPEN
10	12/2	120	20 AMP	120V	SEPARATOR / OPEN

NEWMAR CORP
P.O. Box 30,
Nappanee, IN. 46550

'97 Model:
SA/MA 3757

Title: STANDARD
ELECTRICAL DIAGRAM

Sheet
1 OF 3

I.D. # CO/E/
7SA3757

Drawn by:
BRETT

Date:
3/13/96

Checked by:

Date:

Revision:

Revision:

By:

Date:

By:

Date:

Title block--3125TB

Diagram illustrating the electrical wiring layout for a motorhome, showing components and their connections:

- PC** (Power Control) is connected to **110V 10/2 W/GROUND TO BREAKER BOX**.
- Wiring Labels:**
 - #8 STRANDED FROM BATTERY TO REFRIGERATOR—40 AMP BREAKER AT BATTERY**
 - AUTO BREAKER W/IN 18" OF CONVERTOR #6 STRANDED HOT & GROUND WIRE, 40 AMP**
 - #8 STRANDED FROM BATTERY TO DISTRIBUTION PANEL—40 AMP BREAKER AT BATTERY**
- Components and Connections:**
 - Refrigerator:** Connected to the battery via a 40 AMP breaker.
 - Converter:** Connected to the battery via a 40 AMP breaker.
 - AC (Alternator):** Connected to the battery via a 40 AMP breaker.
 - Wiring Paths:** Dashed lines indicate the routing of wires from the battery to various components and outlets.
 - Outlets:** Labeled with letters (A, B, C, D, E, F, G, H, I, J, K, L, M, N, O, P, Q, R, S, T, U, V, W, X, Y, Z) and numbers (1, 2, 100).
 - Steps:** Labeled with a letter (A).

NOTES
ALL BREAKERS HACR TYPE
ALL AIR COND. MUST ACCEPT HACR BREAKER
ALL PRE-WIRE FOR AIR USE 20 AMP FUSE AT BREAKER BOX
DISTRIBUTION PANEL EXPOSED TO AISLE SPACE

WORKING CLEARANCE MIN, 24Wx22D

 WATER PUMP	 30 AMP BREAKER BOX 30 AMP OPTION	 12V LIGHT	 110V SWITCH
 WATER HEATER	 CONVERTER W/12V FUSE BLOCK	 12V SWITCH	 THERMOSTAT
 12V RANGE HOOD	 12V DISTRIBUTION PANEL	 12V RADIO	 T.V. JACK
 110V CEILING FAN	 12V STORAGE BATTERY	 MONITOR PANEL	 110V RECEPT
 FURNACE	 12V FAN VENT	 12V RECEPT	 COMP. OR BREAKER & RECEPT
 AIR CONDITIONER	 POWER CORD	 110V LIGHT	 110V JUNCTION BOX

PREP WIRING MUST END IN A BOX AND BE NUTTED AND TAPED


CIRCUIT	WIRE SIZE	VOLTS	FUSE	BREAKER	LOAD
1	12/2	120	15 AMP	15 AMP	AIR CONDITIONER
2	12/2	120	15 AMP	15 AMP	WATER PUMP
3	12/2	120	15 AMP	15 AMP	DOMESTIC & RECREATION
4	12/2	120	15 AMP	15 AMP	WATER & SEWER
5	12/2	120	15 AMP	15 AMP	WATER HEATER
6	12/2	120	15 AMP	15 AMP	WATER HEATER
A	# 12	SHIMMER	12	20 AMP	TV
B	# 12	SHIMMER	12	20 AMP	WIDE SIDE LIGHT
C	# 12	SHIMMER	12	20 AMP	WIDE SIDE LIGHT
D	# 12	SHIMMER	12	20 AMP	TURNING
E	# 12	SHIMMER	12	20 AMP	SEMI-OPEN
F	# 12	SHIMMER	12	20 AMP	SLIDE-CLUSTER / OPEN

By:

By

Date:

POWER CORD 25' MIN. EXPOSED CORD

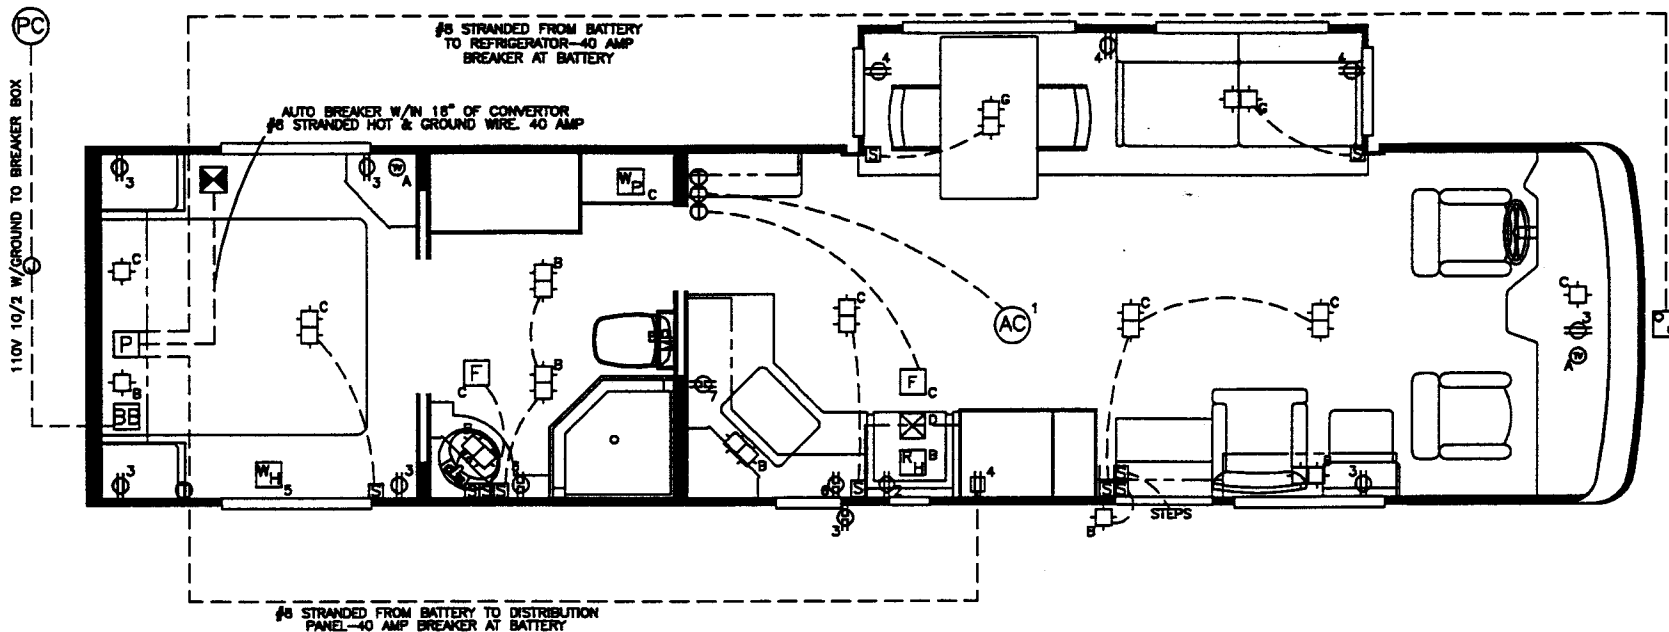

NOTES
ALL BREAKERS HACR TYPE
ALL AIR COND. MUST ACCEPT HACR BREAKER
ALL PRE-WIRE FOR AIR USE 20 AMP FUSE AT BREAKER BOX
DISTRIBUTION PANEL EXPOSED TO AISLE SPACE

ELECTRICAL SYMBOLS

WORKING CLEARANCE MIN. 24"x22"

WATER PUMP	30 AMP BREAKER BOX 30 AMP OPTIM	12V LIGHT	110V SWITCH
WATER HEATER	CONVERTER W/12V FUSE BLOCK	12V SWITCH	THERMOSTAT
12V RANGE HOOD	12V DISTRIBUTION PANEL	12V RADIO	T.V. JACK
110V CEILING FAN	12V STORAGE BATTERY	MONITOR PANEL	110V RECEPT
FURNACE	12V FAN VENT	12V RECEPT	COMP. OR BREAKER & RECEPT
AIR CONDITIONER	POWER CORD	110V LIGHT	110V JUNCTION BOX

PREP WIRING MUST END IN A BOX AND BE NUTTED AND TAPED

CIRCUIT	WIRE SIZE	VOLTS	FUSE	BREAKER	LOAD
1	12/2	110/120	15 AMP	15 AMP	AIR CONDITIONER
2	12/2	110/120	15 AMP	15 AMP	CONVERTER & RECEPTS
3	12/2	110/120	15 AMP	15 AMP	WATER PUMP
4	12/2	110/120	15 AMP	15 AMP	WATER HEATER
5	12/2	110/120	15 AMP	15 AMP	12V FAN VENT
6	12/2	110/120	15 AMP	15 AMP	12V RANGE HOOD
7	12/2	110/120	15 AMP	15 AMP	12V STORAGE BATTERY
8	12/2	110/120	15 AMP	15 AMP	12V DISTRIBUTION PANEL
9	12/2	110/120	15 AMP	15 AMP	12V FAN VENT
10	12/2	110/120	15 AMP	15 AMP	12V RANGE HOOD
11	12/2	110/120	15 AMP	15 AMP	12V STORAGE BATTERY
12	12/2	110/120	15 AMP	15 AMP	12V DISTRIBUTION PANEL
49	12/2	110/120	15 AMP	15 AMP	12V FAN VENT
50	12/2	110/120	15 AMP	15 AMP	12V RANGE HOOD

NEWMAR CORP
P.O. Box 30,
Napanea, IN. 46560

'97 Model:
SA/MA 3757
Title: 50 AMP
ELECTRICAL DIAGRAM

Sheet
3 OF 3
I.D. # CO/E/
7SA3757

Drawn by:
BRETT
Date:
3/13/96

Checked by:
Date:

Revision:
Revision:

By:
Date:
By:
Date:

Title block--3125TB