


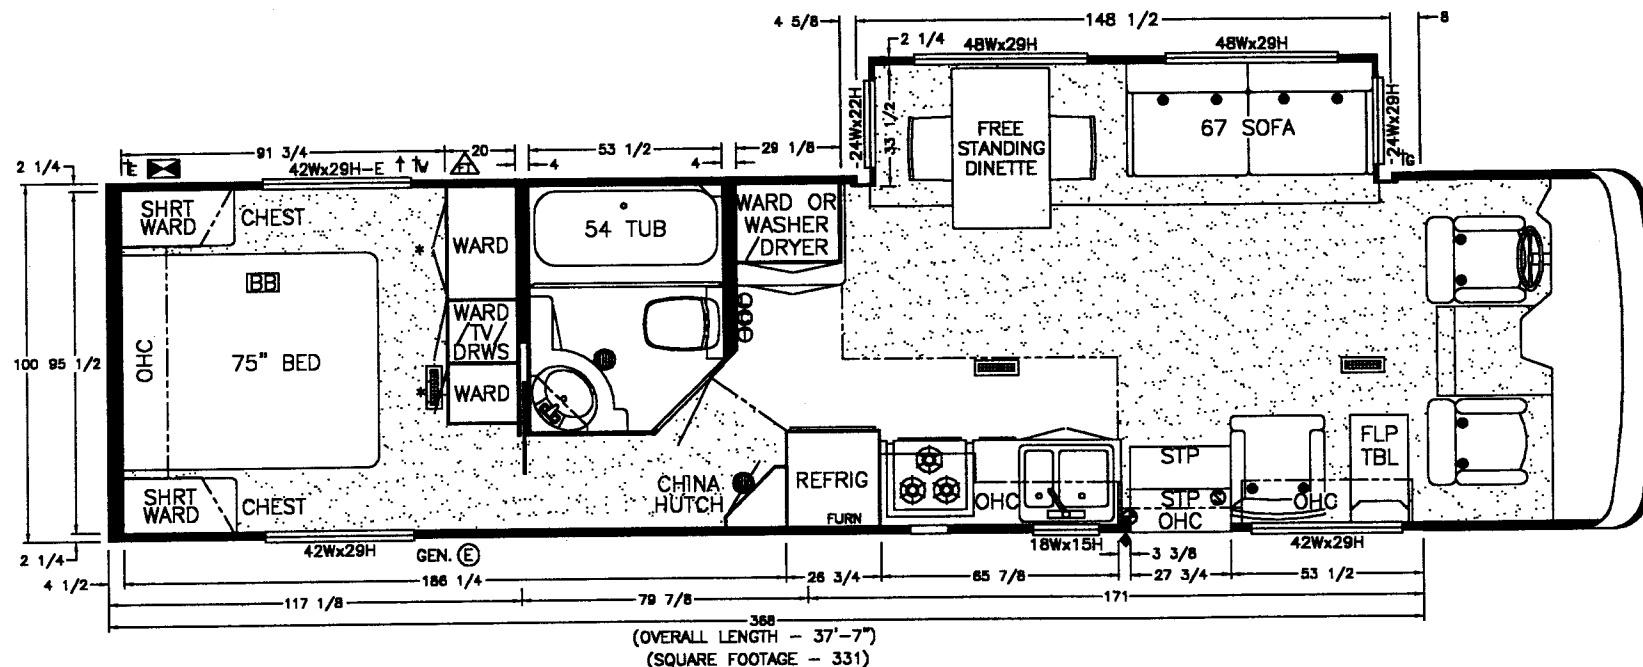

NOT AVAILABLE ON CHEVY CHASSIS


AWNING SIZE: 20 FT.

NOTE
ALL WALLS, PARTITIONS, & CEILING HAVE
CLASS "C" (200) FLAME SPREAD RATING

ALL INTERIOR PASSAGE DOORS ARE NON-LOCKING

- SYMBOLS**
- WARM AIR REGISTER
 - WATER INLET
 - GAS INLET
 - ELECTRICAL INLET
 - EGRESS
 - C.O. DETECTOR
 - EXHAUST
 - L.P. GAS DETECTOR
 - SEWAGE DRAIN
 - SMOKE DETECTOR
 - FIRE EXTINGUISHER (10 BT C MIN)
 - INSIGNIAS (STATE & RVIA)
 - FUEL TANK FILL
 - MIRROR DOOR(S)
 - TYPE 1 SEATBELT

NEWMAR CORP P.O. Box 30, Nappanee, IN. 46550 Title block--3125TB	'97 Model: SA 3760 Title: FLOOR PLAN	Sheet 1 OF 3 I.D. # P/SA/ 73760	Drawn by: BRETT Date: 3/19/96	Checked by: Brett Date: 7-8	Revision: FIRE EXTINGUISHER & L.P. DETECTOR	By: BRETT
						Date: 7/10
					Revision: SLIDEOUT DEPTH DIM./"OVERALL LENGTH"	By: BRETT
						Date: 7/15

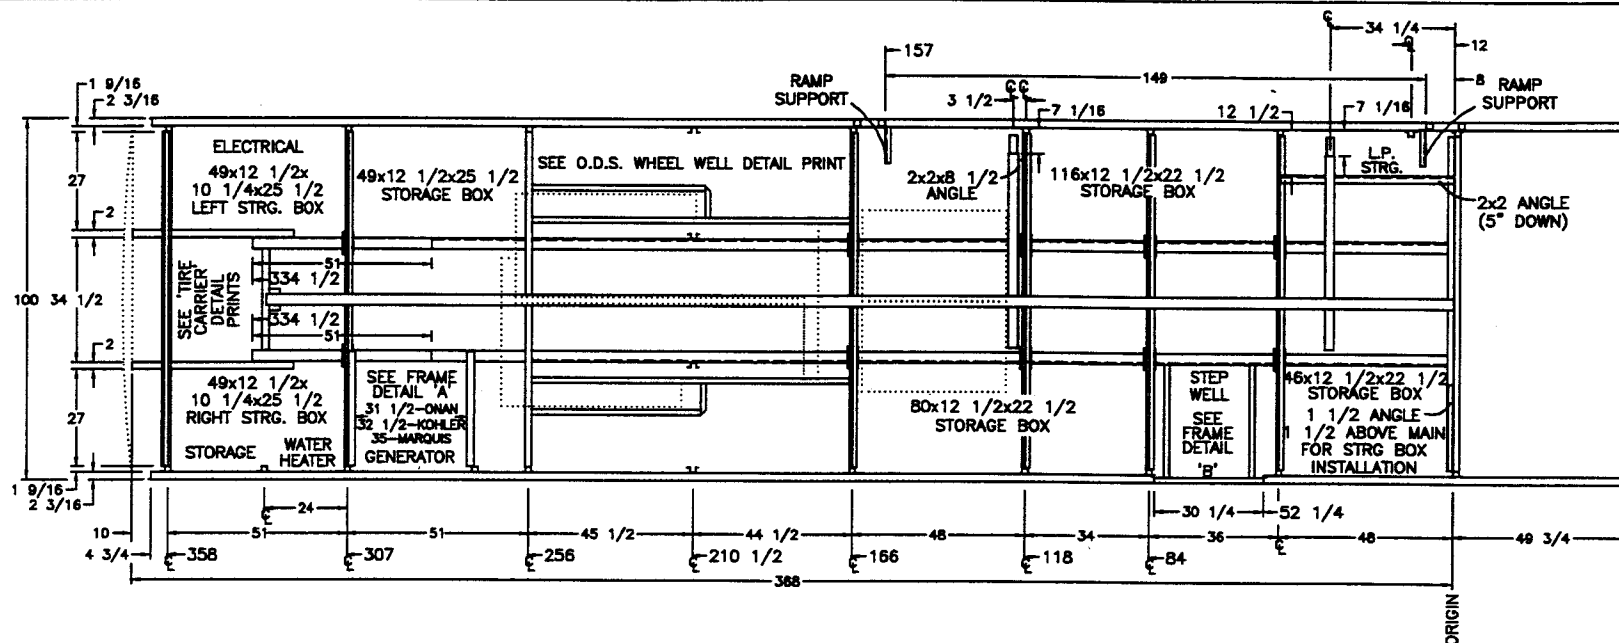

TORQUE REQUIREMENTS FOR FORD FUEL SYSTEMS
 FUEL TANK: 65-87 FT. LBS.
 SENDING UNIT: 85-115 IN. LBS.
 FUEL LINE CLAMPS: 25-35 IN. LBS.

SA/MA 3757
 SA/MA 3760

NEWMAR CORP
 P.O. Box 30,
 Napanee, IN. 46550

Title block--3125TB

'97 Model:
 SEE UNITS ABOVE
 Title:
 FRAME LAY-OUT

Sheet
 1 OF 1
 I.D. # FM/SA/
 73760
 Drawn by:
 BRETT
 Date:
 3/11/96

Checked by:
 [Signature]
 Date:
 11-26

Revision: RELOCATED BATTERIES FOR MARQUIS GENERATOR
 Revision: ADDED RAMP SUPPORTS (PCR #971182)


By: BRETT
 Date: 7/31
 By: BRETT
 Date: 11/22

NOTES

ALL DIMENSIONS ARE FROM ORIGIN
 SEE SEPARATE PRINT FOR I-BEAM
 VERTICAL RAILS UNDER O.S. 'Z' ARE HAT SECTIONS & TUBES
 ALL VERTICAL TUBES UNDER O.S. 'Z' ARE 2x2
 ALL X-MEMBERS ARE RAISED OFF MAINS BY 1 1/2x6 HATS
 'Z' X-MEMBERS ARE CENTERED ON HAT SECTIONS
 BOTTOM RAIL: 1 1/2x1 1/2 ANGLE
 212 WHEEL BASE W./TAG

~~FORD~~ DENOTES CRITICAL

OFFDOOR SIDE

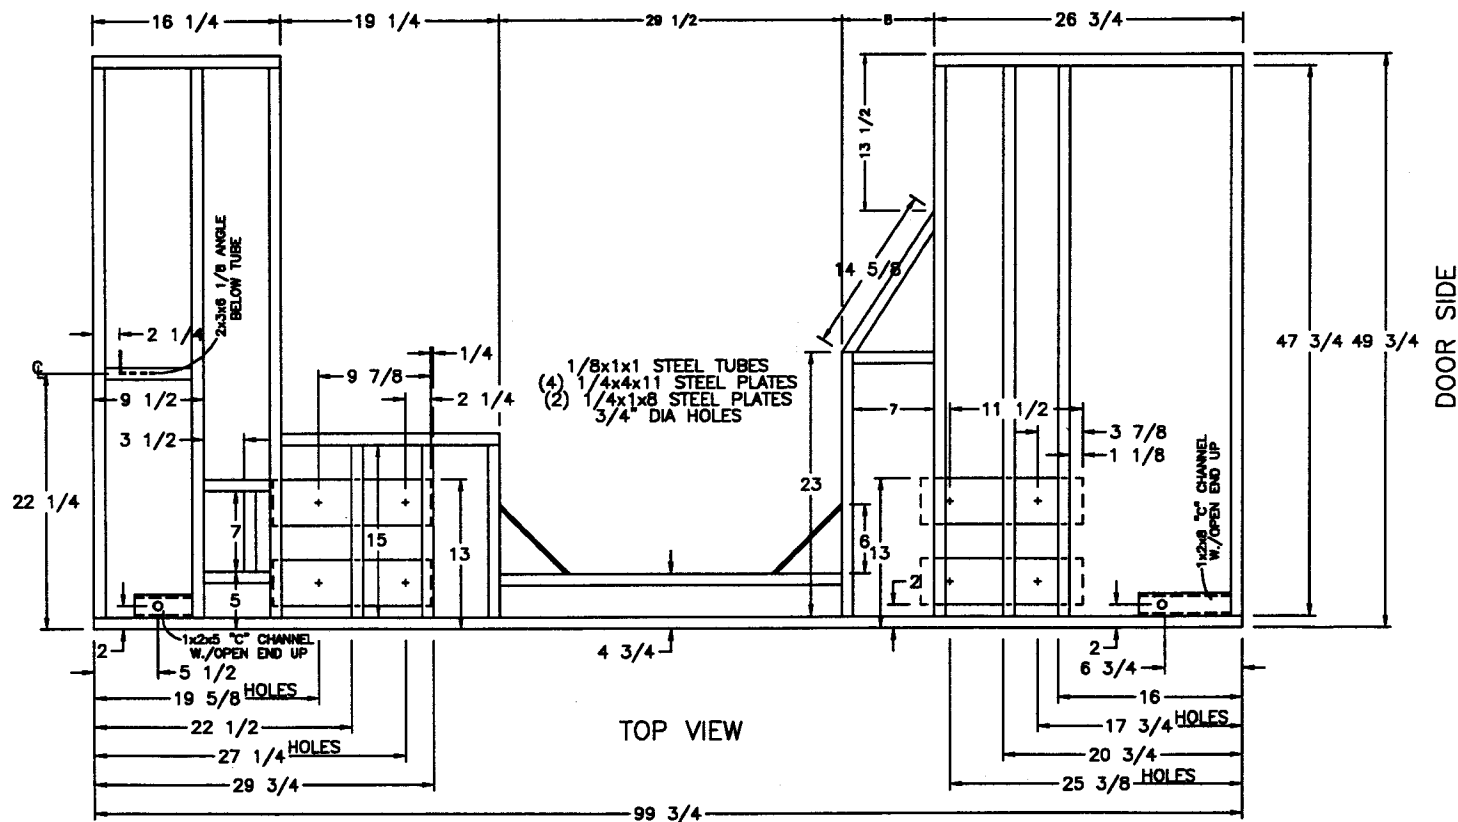

NEWMAR CORP
P.O. Box 30,
Nappanee, IN. 46550

'97 Model:
SA'S/MA'S

Title:
DOGHOUSE FRAME

Sheet
1 OF 1
I.D. # F/SA/
7DH

Drawn by:
BRETT
Date:
3/1/96

Checked by:
[Signature]
Date:
5-29

Revision: DOWNSIZE WIDTH 1/4" FOR 'Z' RAIL

Revision:


By: BRETT

Date: 5/29


By:

Date:

Title block--1TB

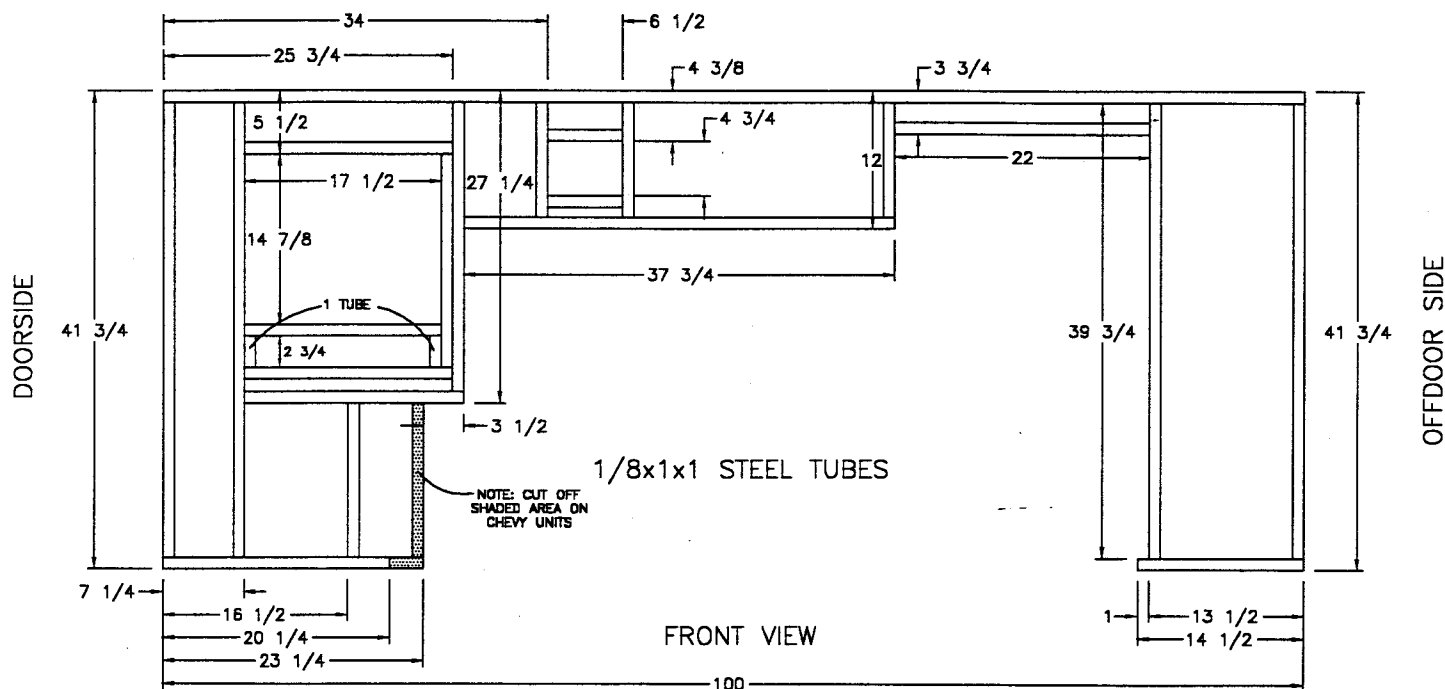


NEWMAR CORP P.O. Box 30, Nappanee, IN. 46550 Title block--1TB	'97 Model: SA'S/MA'S Title: FIREWALL	Sheet 1 OF 1 I.D. # F/SA/7FW	Drawn by: BRETT Date: 3/1/96	Checked by: <i>B</i> Date: 7-22	Revision: REVISED ODS TO ACCOMODATE FORD CHASSIS	By: BRETT
					Revision: OFFDOOR SIDE BOTTOM TUBE @ 14 1/2 WAS 13 1/2	By: BRETT
						Date: 6/24 Date: 7/22

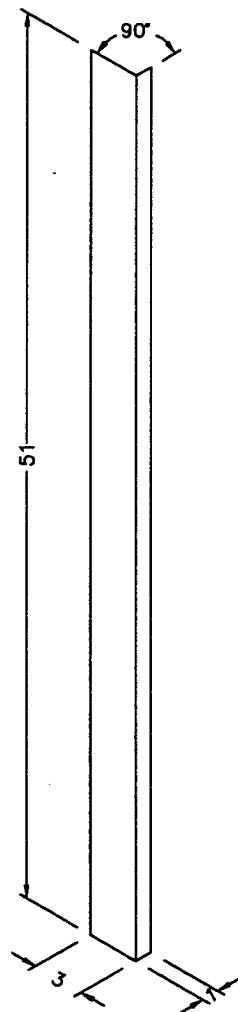

— NOTE —
 PART #: 27875
 14 GAGE STEEL
 (2 REQ'D. PER UNIT)

MOUTAIN AIRE '95, '96, '97
 DUTCH STAR '96, '97
 KOUNTRY STAR '97


NEWMAR CORP P.O. Box 30, Napanee, IN. 46550 Title block--1-5TB	'97 Model:	Sheet	Drawn by:	Checked by:	Revision: CHANGE OVERAALL LENGTH FROM 41 3/4" TO 51"	By: MIKE D.
	SEE ABOVE	1 OF 1	MIKE D.	<i>[Signature]</i>	(PCR #97900)	Date: 10/4
	Title:	I.D. # FM/PARTS	Date:	Date:	Revision:	By:
	FIRE WALL EXTENSION	7FWEXT	10/4/96	10-4		Date:

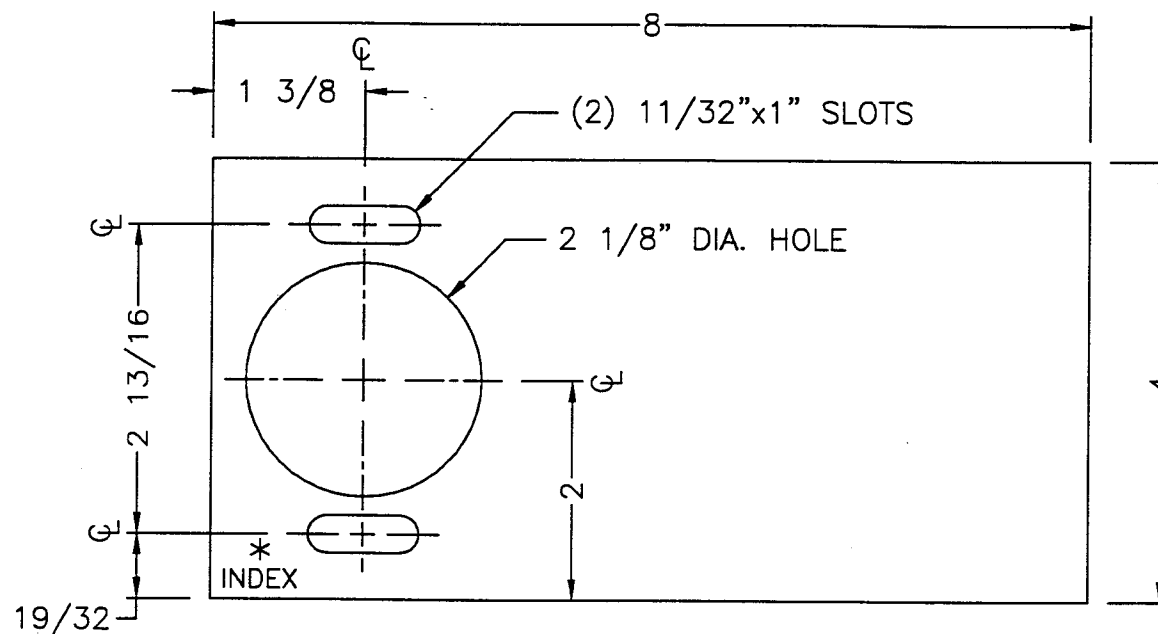

- NOTES -


- 1.) MATERIAL 3/16"x4"x8" HR STEEL PLATE
- 2.) (4) REQUIRED PER SLIDE-OUT ROOM
- 3.) PART #RPBB-2

NEWMAR CORP P.O. Box 30, Nappanee, IN. 46550 Title block--1-2fuTB	'97 Model: RACK & PINION S/O (MOTORIZED)	Sheet 1 OF 1	Drawn by: MIKE D.	Checked by: WJM	Revision:	By:
	Title: BEARING BRACKET	I.D. # MISC\4\ BRNGBRKT	Date: 10/24/96	Date: 10-24	Revision:	Date:

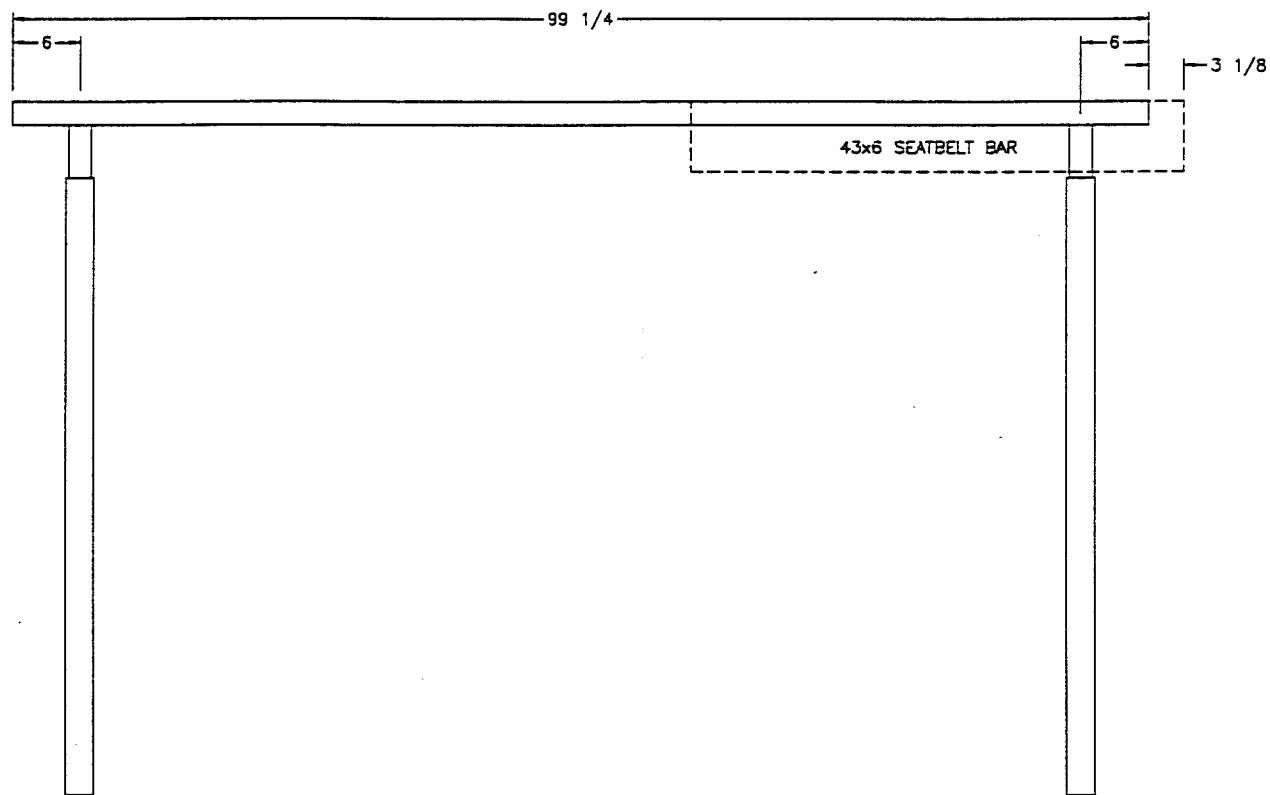

SA/MA 3760

NEWMAR CORP P.O. Box 30, Nappanee, IN. 46550	'97 Model:	Sheet	Drawn by:	Checked	Revision:	By:
	SEE UNITS ABOVE	1 OF 1	BRETT	PS		Date:
	Title:	I.D. # F/SA/	Date:	Date:	Revision:	By:
	SLIDE-OUT SEATBELT BAR	73760SOR	3/1/96	5-28		Date:

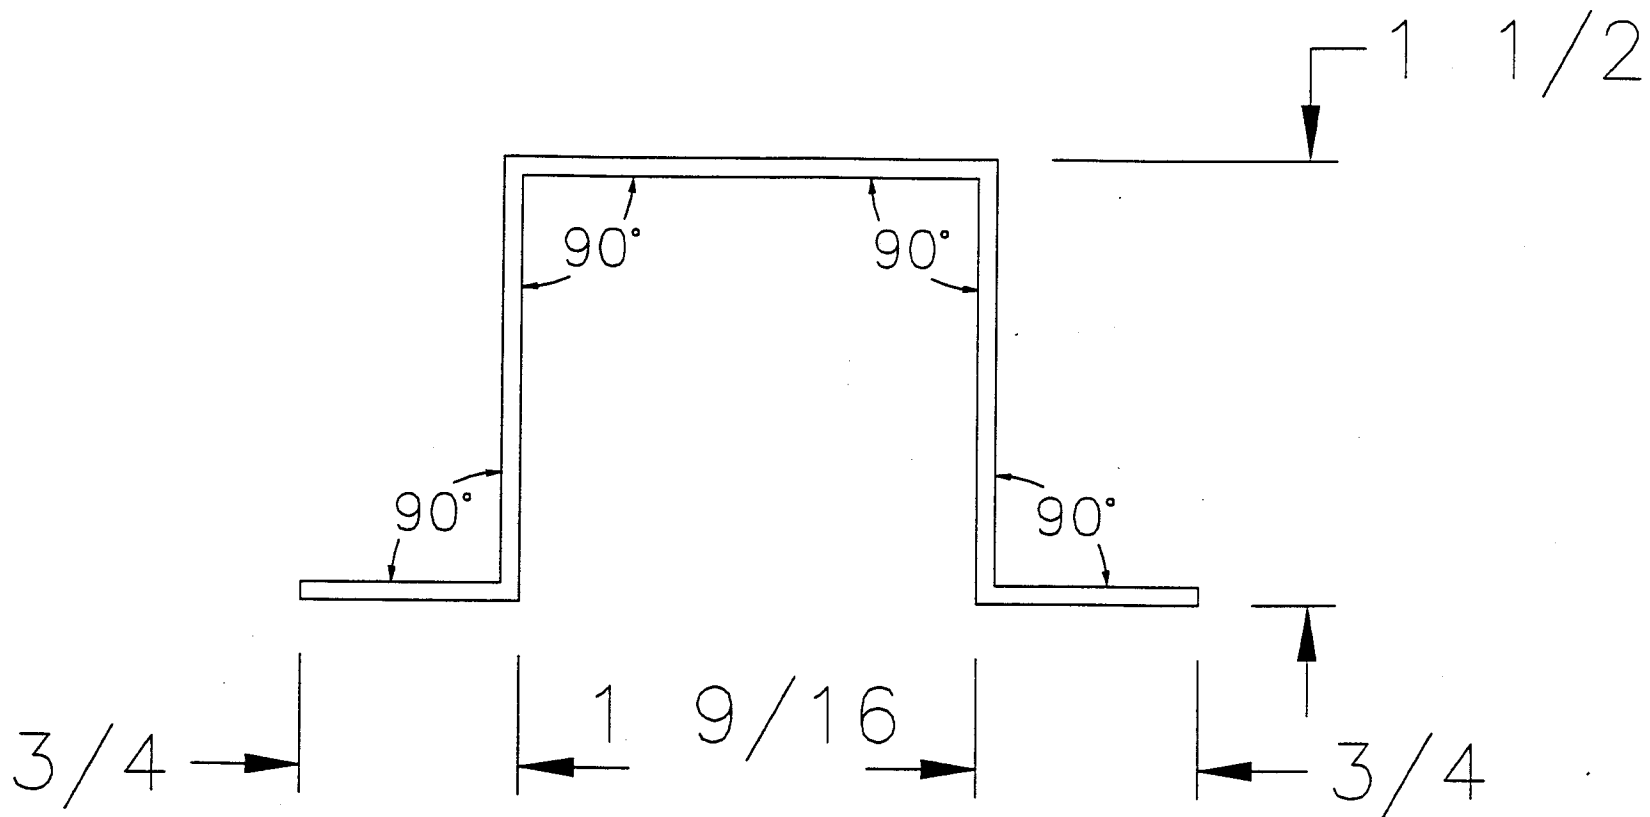

14 GAUGE MATERIAL
KAMPCO PART # 5682

NEWMAR CORP
P.O. Box 30,
Napanea, HI. 46550

'97 Model:
MOTORIZED
Title:
HAT SECTION


Sheet
1 OF 1
I.D. # F/DA/
7HAT

Drawn by: -
BRETT
Date:
2/19/96

Checked by:
PS
Date:
5-28


Revision:
Revision:

By:
Date:
By:

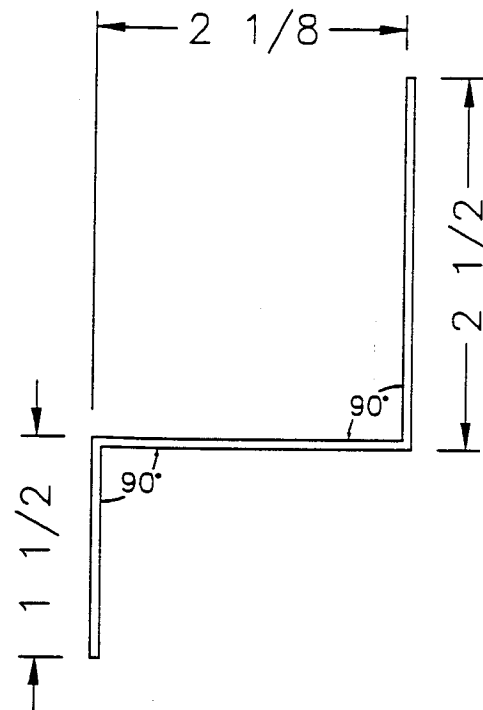

PART # 94SD-15-1U10
14 GAUGE MATERIAL

NEWMAR CORP P.O. Box 30, Nappanee, IN. 46550	'97 Model:	Sheet	Drawn by:	Checked:	Revision:	By:
	MOTORIZED	1 OF 1	BRETT	PS		
	Title:	I.D. #	F/DA/	Date:	Date:	Revision:
	TOD DALL	77		5-28		

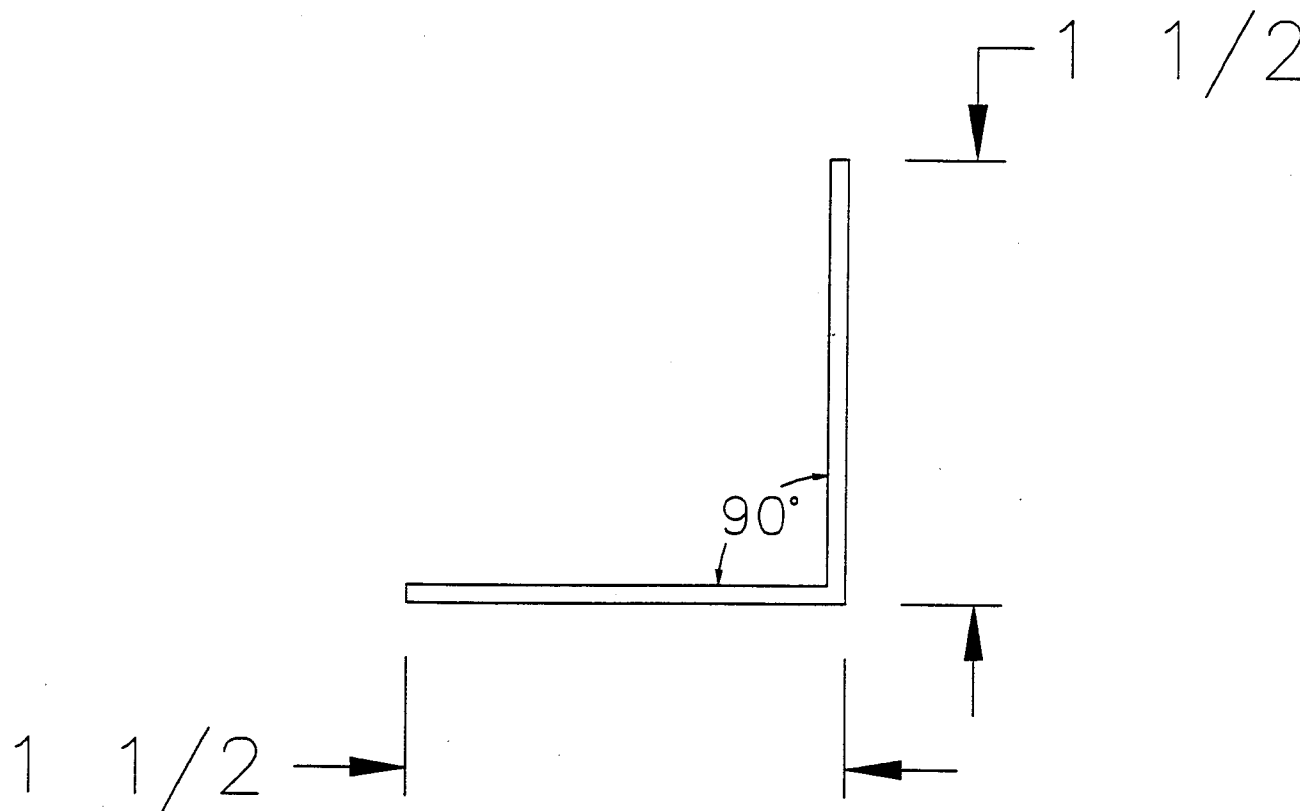

14 GUAGE MATERIAL
KAMPCO PART # 5682

NEWMAR CORP
P.O. Box 30,
Napanee, IN. 46550

'97 Model:
MOTORIZED

Title:
BOTTOM RAIL

Sheet
1 OF 1
I.D. # **F/DA/7RR**


Drawn by: **BRETT**
Date: **2/19/96**

Checked by: **PS**
Date: **5-28**

Revision:
Revision:


By:
Date:
By:

PART # 95SD-06-1P39
 11 GAUGE MATERIAL
 ALL ANGLES 90° ± 1°

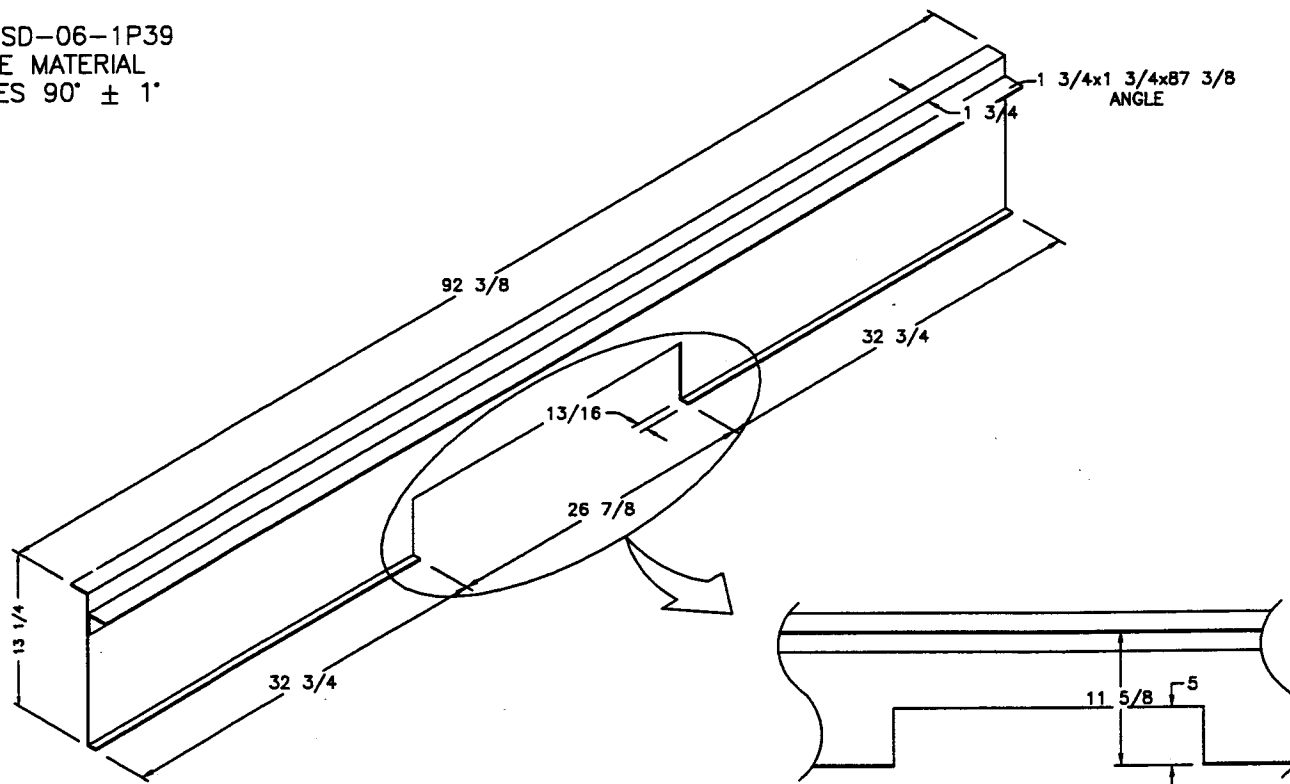


NEWMAR CORP P.O. Box 30, Nappanee, IN. 46550 Title block---1TB	'97 Model:	Sheet	Drawn by:	Checked by:	Revision:	By:
	SA'S/MA'S	1 OF 1	BRETT			Date:
	Title:	I.D. # F/SA/	Date:	Date:	Revision:	By:
	FRONT CROSSMEMBER	7FXM	3/4/96	5-28		Date:

PART # 95SD-06-1P42
 14 GAUGE MATERIAL
 ALL ANGLES $90^\circ \pm 1^\circ$

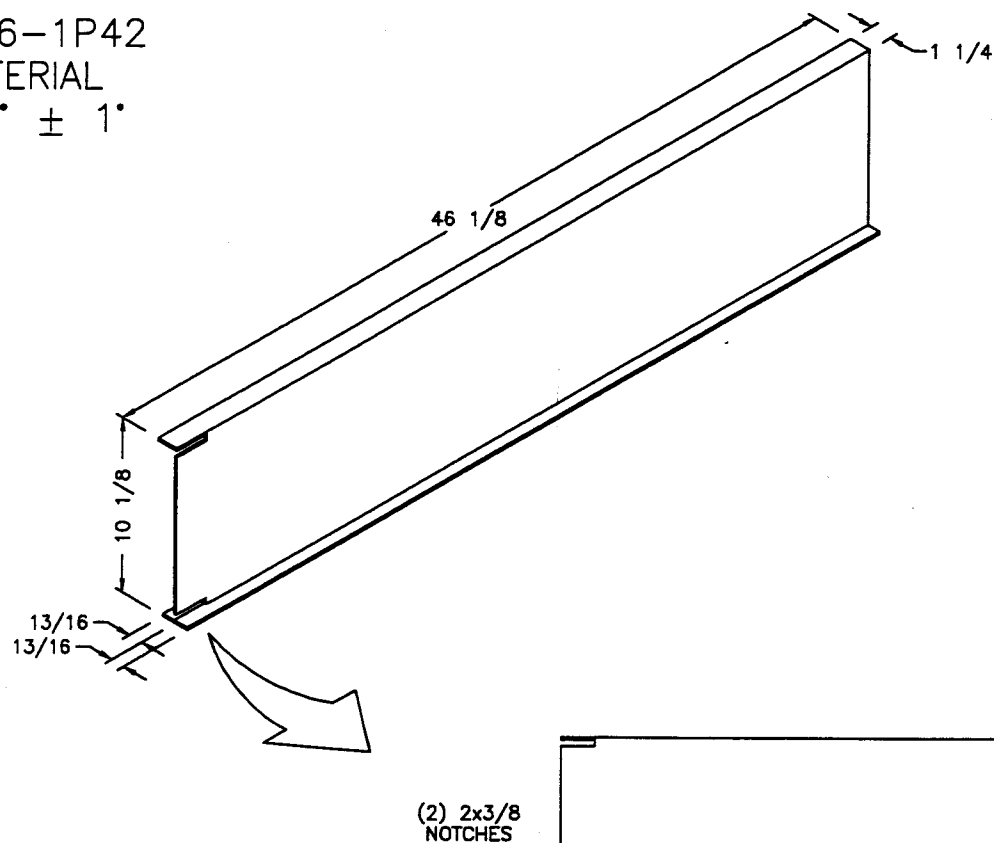


NEWMAR CORP P.O. Box 30, Napanee, IN. 46550 Title block--1-5TB	'97 Model:	Sheet	Drawn by:	Checked by:	Revision:	By:
	SA'S/MA'S	1 OF 1	BRETT	PS		Date:
Title:	I.D. #	F/SA/	Date:	Date:	Revision:	By:
RIGHT HAND CROSSMEMBER	7RXM	3/4/96	5-28			Date:

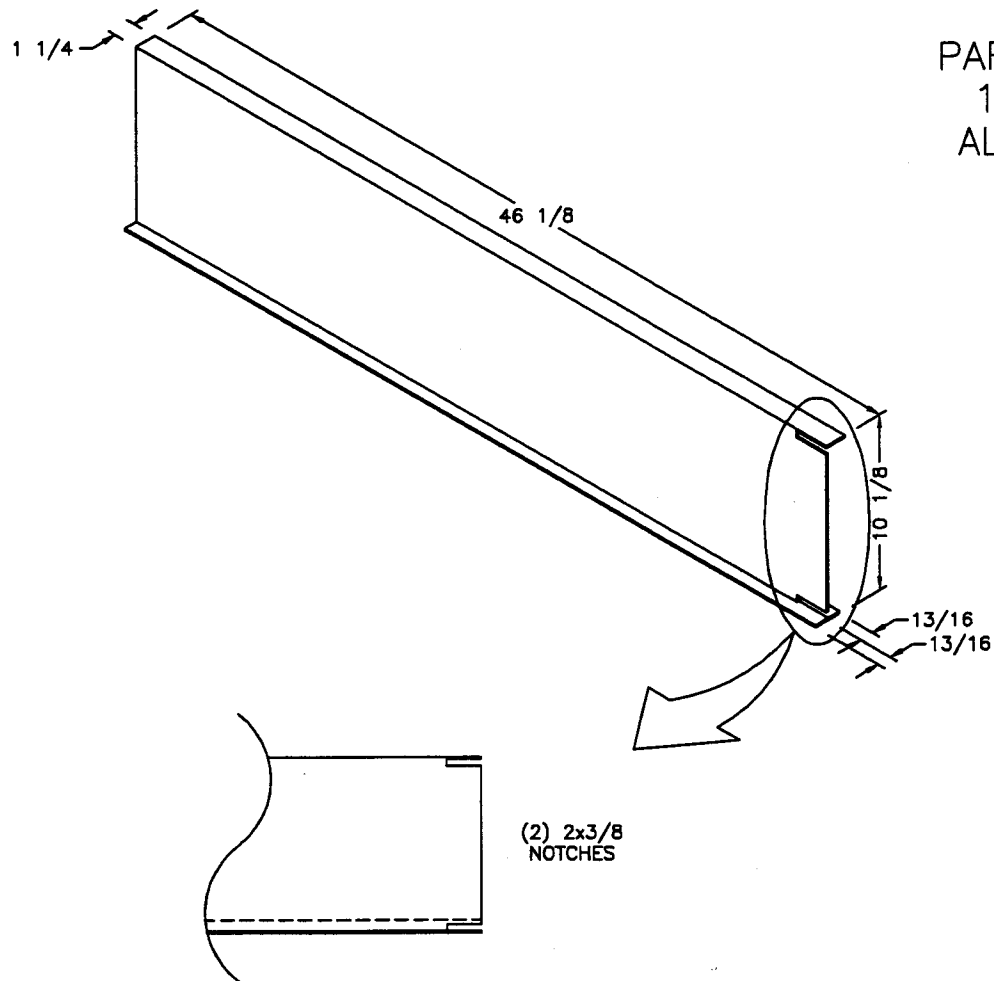


PART # 95SD-06-1P41
14 GAUGE MATERIAL
ALL ANGLES $90^\circ \pm 1^\circ$

NEWMAR CORP P.O. Box 30, Nappono, IN. 46550 Title block--1-5TB	'97 Model:	Sheet	Drawn by:	Checked by:	Revision:	By:
	SA'S/MA'S	1 OF 1	BRETT			Date:
	Title:	I.D. # F/SA/	Date:	Date:	Revision:	By:
	LEFT HAND CROSSMEMBER	7LXM	3/4/96	5-28		Date:

PART # 95SD-06-1P42
 14 GAUGE MATERIAL
 ALL ANGLES $90^\circ \pm 1^\circ$

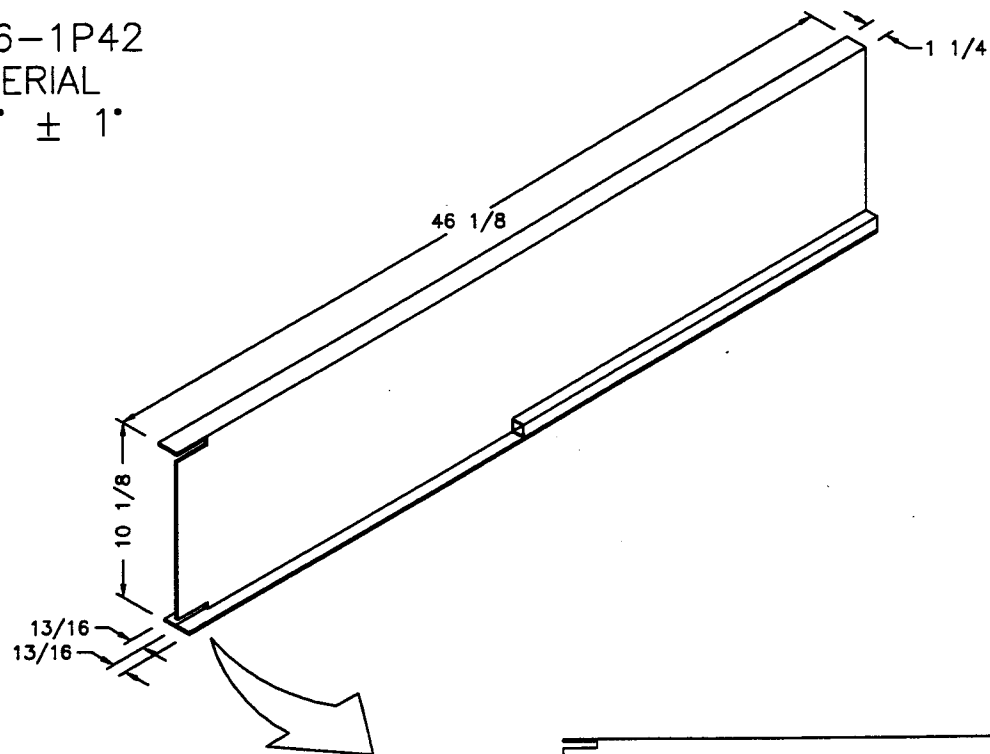

(2) 2x3/8
 NOTCHES

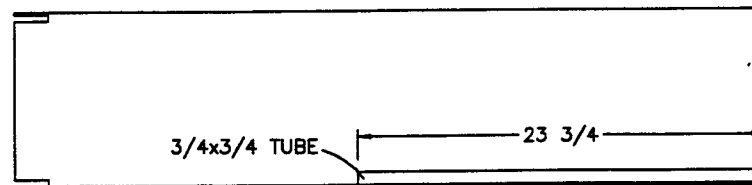

NEWMAR CORP
 P.O. Box 30,
 Nappanee, IN. 46550

Title block--1-5TB

'97 Model:
SA'S/MA'S

Title: RIGHT HAND CROSSMEMBER
 FRONT OF WHEEL WELL

Sheet
1 OF 1
 I.D. # F/SA/
7RWXM

Drawn by:
BRETT
 Date:
3/4/96

Checked by:
 Date: *RS*
5-28

Revision:


Revision:

By:


Date:

By:

Date:

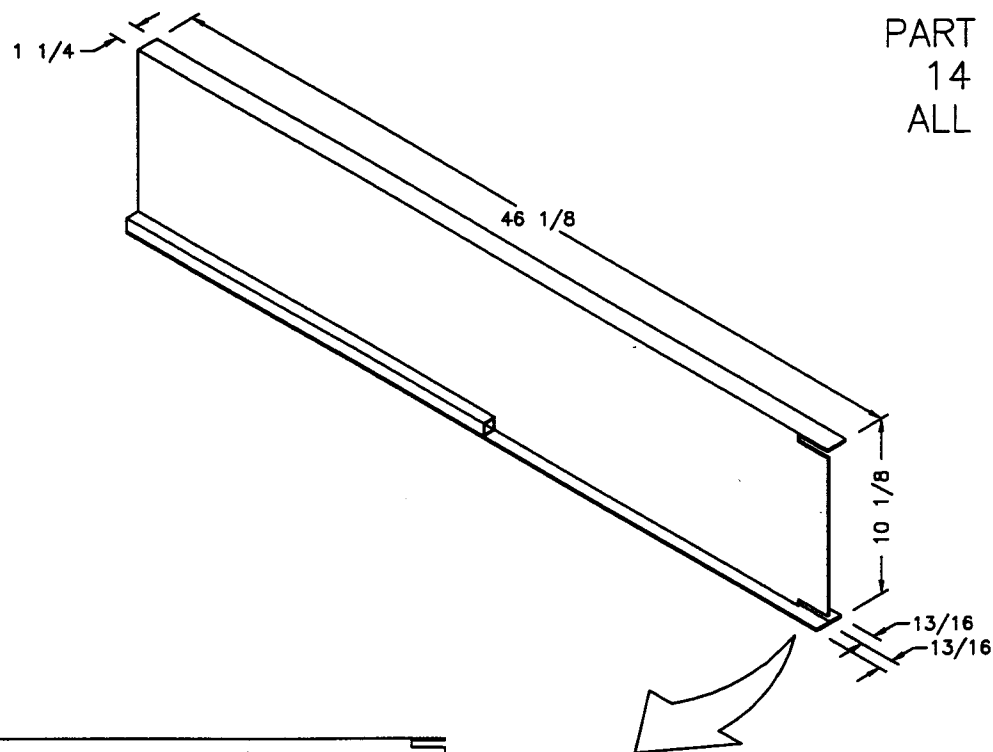


PART # 95SD-06-1P43
14 GAUGE MATERIAL
ALL ANGLES $90^\circ \pm 1^\circ$

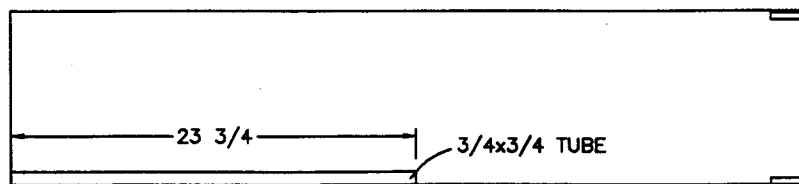

(2) 2x3/8
NOTCHES

NEWMAR CORP P.O. Box 30, Napanea, IN. 46550 Title block--1-5TB	'97 Model:	Sheet	Drawn by:	Checked by:	Revision:	By:
	SA'S/MA'S	1 OF 1	BRETT			Date:
	Title: LEFT HAND CROSSMEMBER	I.D. # F/SA/	Date:	Date: 85	Revision:	By:
	FRONT OF WHEEL WELL	7LWXM	3/4/96	5-28		Date:

PART # 95SD-06-1P44
 12 GAUGE MATERIAL
 ALL ANGLES 90° ± 1°

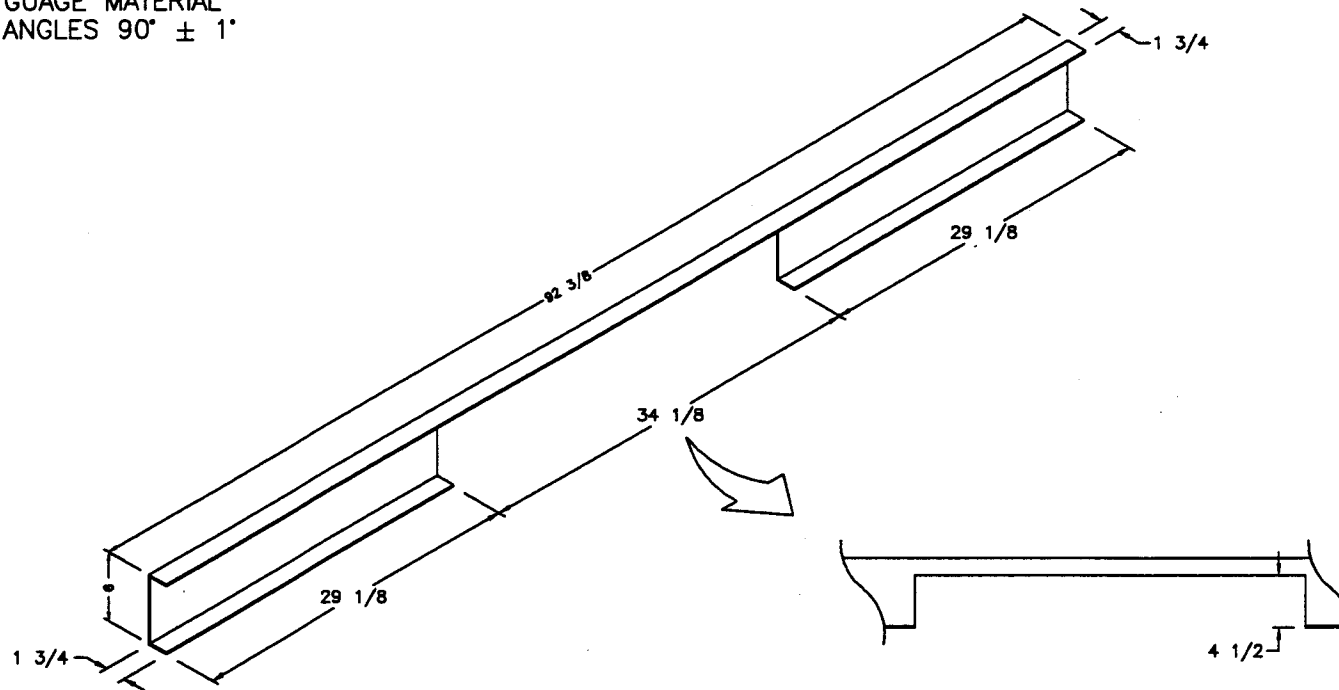

NEWMAR CORP
 P.O. Box 30,
 Nappanee, IN. 46550

'97 Model:
 SA'S/MA'S

Title: CROSSMEMBER
 BEHIND WHEEL WELL

Sheet
 1 OF 1
 I.D. # F/SA/
 7WXM

Drawn by:
 BRETT
 Date:
 3/4/96


Checked by:
 Date: *PS*
 5-28

Revision:
 Revision:

By:
 Date:
 By:
 Date:


Title block--1TB

PART # 95SD-06-1P45
 14 GAUGE MATERIAL
 ALL ANGLES 90° ± 1°

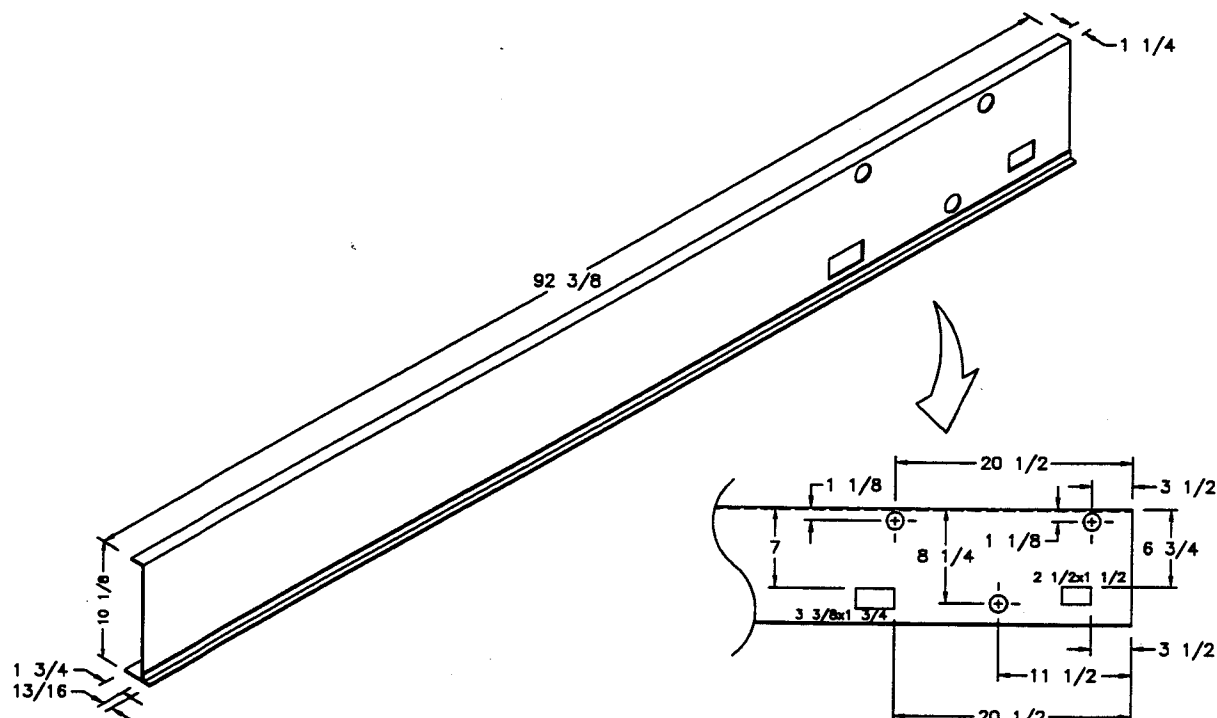


ALL ROUND HOLES ARE 1-1/2" DIA.



NEWMAR CORP P.O. Box 30, Nappanee, IN. 46550 Title block---1TB	'97 Model:	Sheet	Drawn by:	Checked by:	Revision: REDIMENSION ALL ELECTRICAL HOLES (PCR #971028)	By: MIKE D.
	SA'S/MA'S	1 OF 1	BRETT	WJN		Date: 10/21
	Title:	I.D. # FM/SA/	Date:	Date:	Revision: 2 1/2x1 1/2 LOWER/RIGHT OPENING PER BIG 'A'	By: BRETT
	REAR CROSSMEMBER	7RRXM	3/4/96	10-24		Date: 5/29

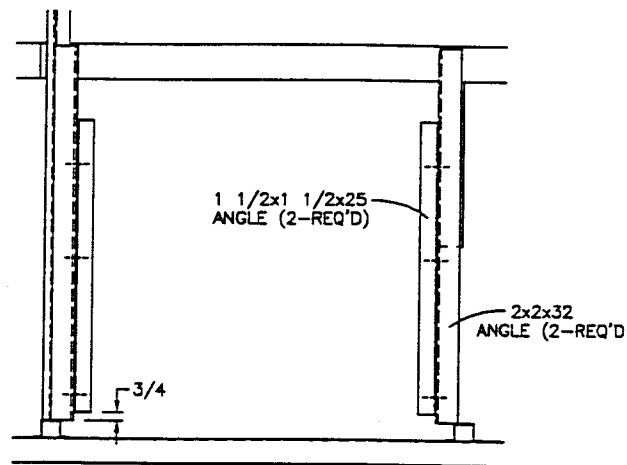


TOP VIEW

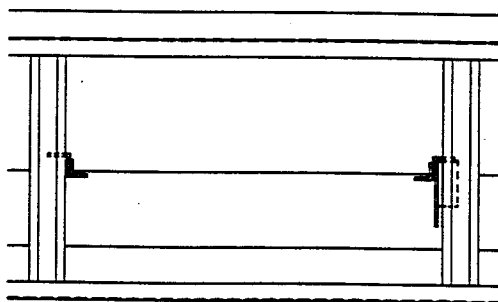

DOOR SIDE-FACING VIEW

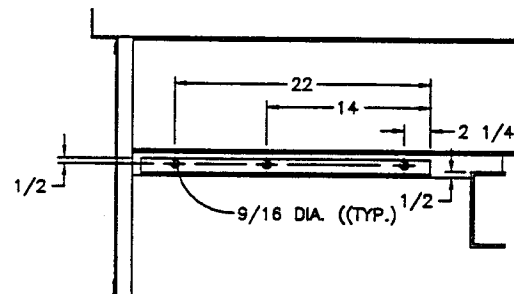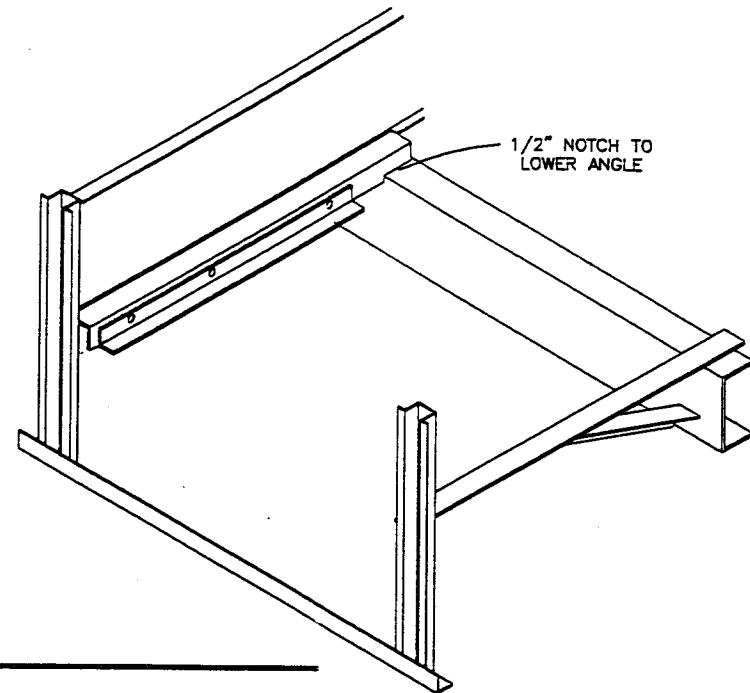

REAR-FACING SIDE VIEW

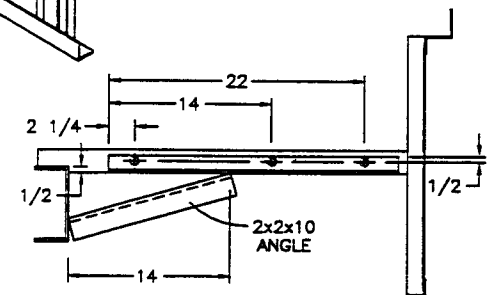


FRONT-FACING SIDE VIEW

NOTE
1 1/2 x 1 1/2 x 25 ANGLE IS BOLTED TO 2 x 2 x 32 ANGLE

SA/MA 3760


NEWMAR CORP P.O. Box 30, Napponee, IN. 46550 Title block---1TR	'97 Model: SEE UNITS ABOVE Title: GENERATOR DETAIL 'A'	Sheet 1 OF 1 I.D. # F/SA/ 7GFEN1	Drawn by: - BRETT Date: 3/4/96	Checked by: PS Date: 5-28	Revision: Revision: 	By: By:
--	---	---	---	--	--------------------------------	----------------

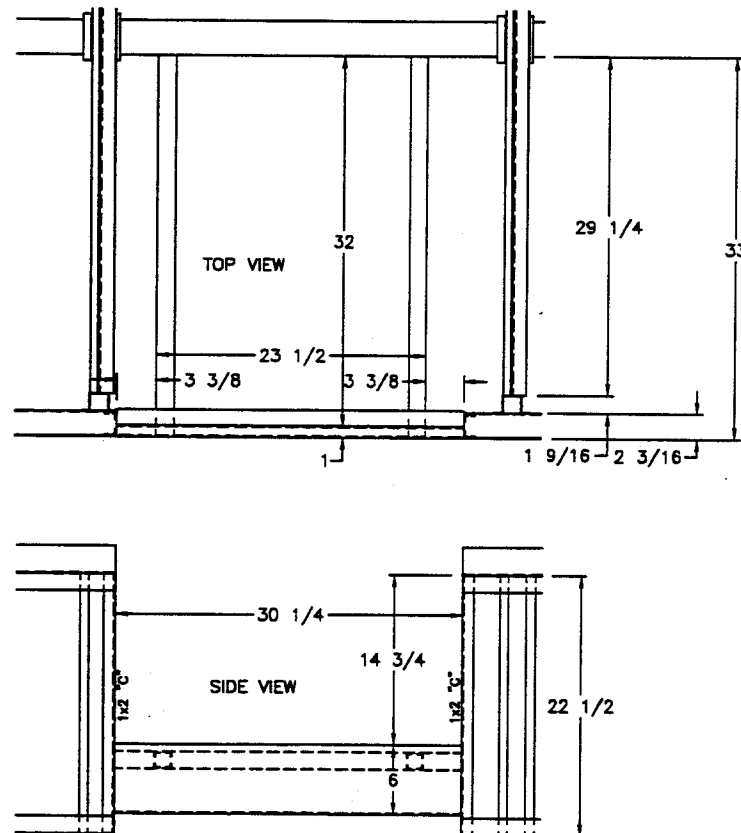



SA/MA 3757
SA/MA 3760

NEWMAR CORP P.O. Box 30, Nappanee, IN. 46550 Title block--1TB	'97 Model: SEE UNITS ABOVE	Sheet 1 OF 1	Drawn by: BRETT	Checked by: 	Revision: REVISED TO PRESENT CONSTRUCTION	By: BRETT
	Title: STEP DETAIL 'B'	I.D. # F/SA/7STP1	Date: 3/11/96	Date: PS 5-28	Revision:	Date: 3/19 By: Date:

NOTE: ALL ANGLES ARE 1 1/2x1 1/2 UNLESS SPECIFIED OTHERWISE

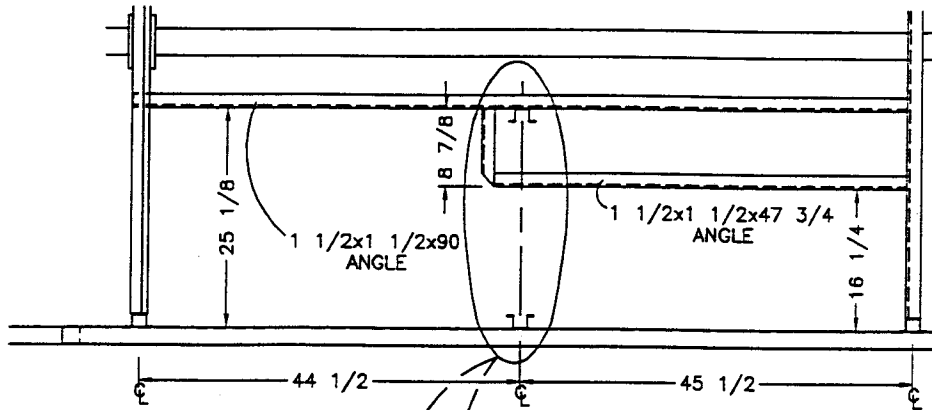

DOOR SIDE IS CONSTRUCTED THE SAME AS AN OPPOSITE HAND

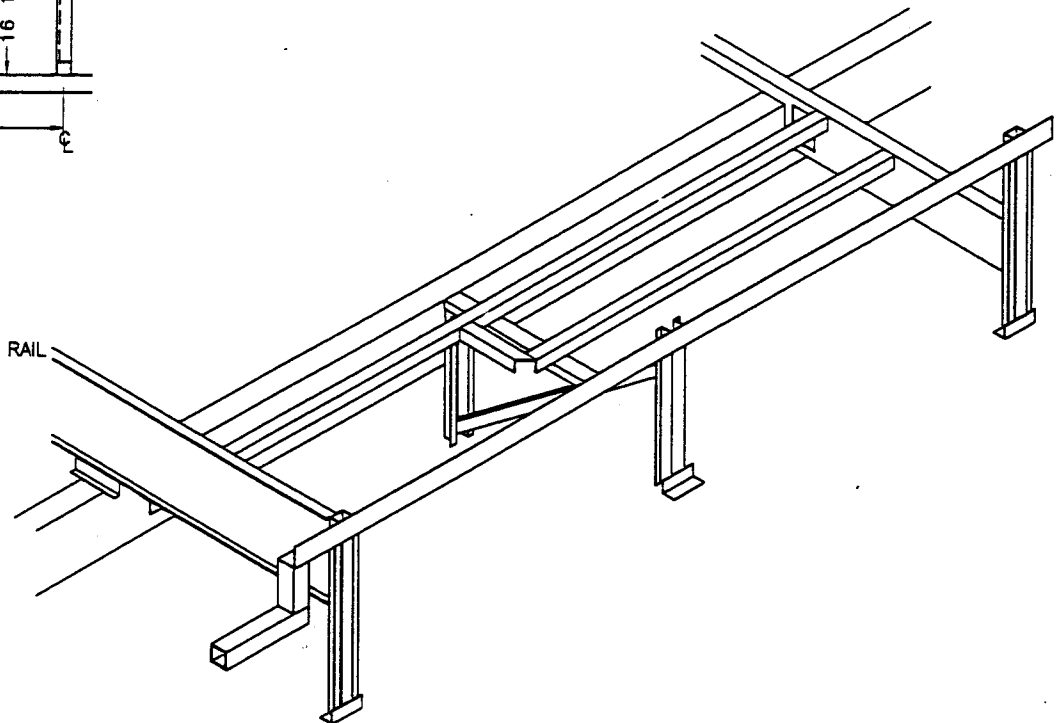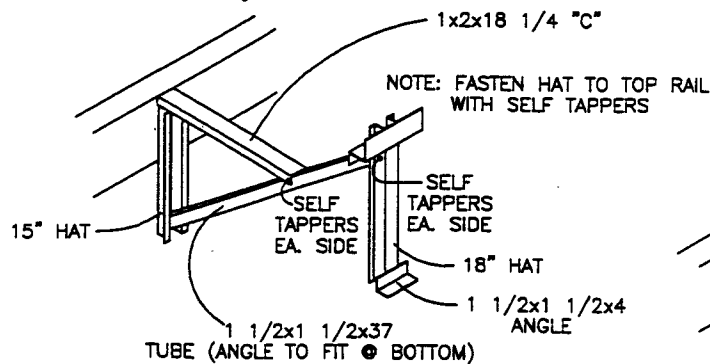

SA/MA 3760

NEWMAR CORP
P.O. Box 30,
Napanea, IN. 46560

'97 Model:

SEE UNITS ABOVE

Title: OFFDOOR SIDE

Sheet

1 OF 1

I.D. # F/SA/

Drawn by:

BRETT

Date:

3/1/06

Checker:

RS

Date:

5-28

Revision:

1

Revision:


1

By:


Date:

By:


Date:

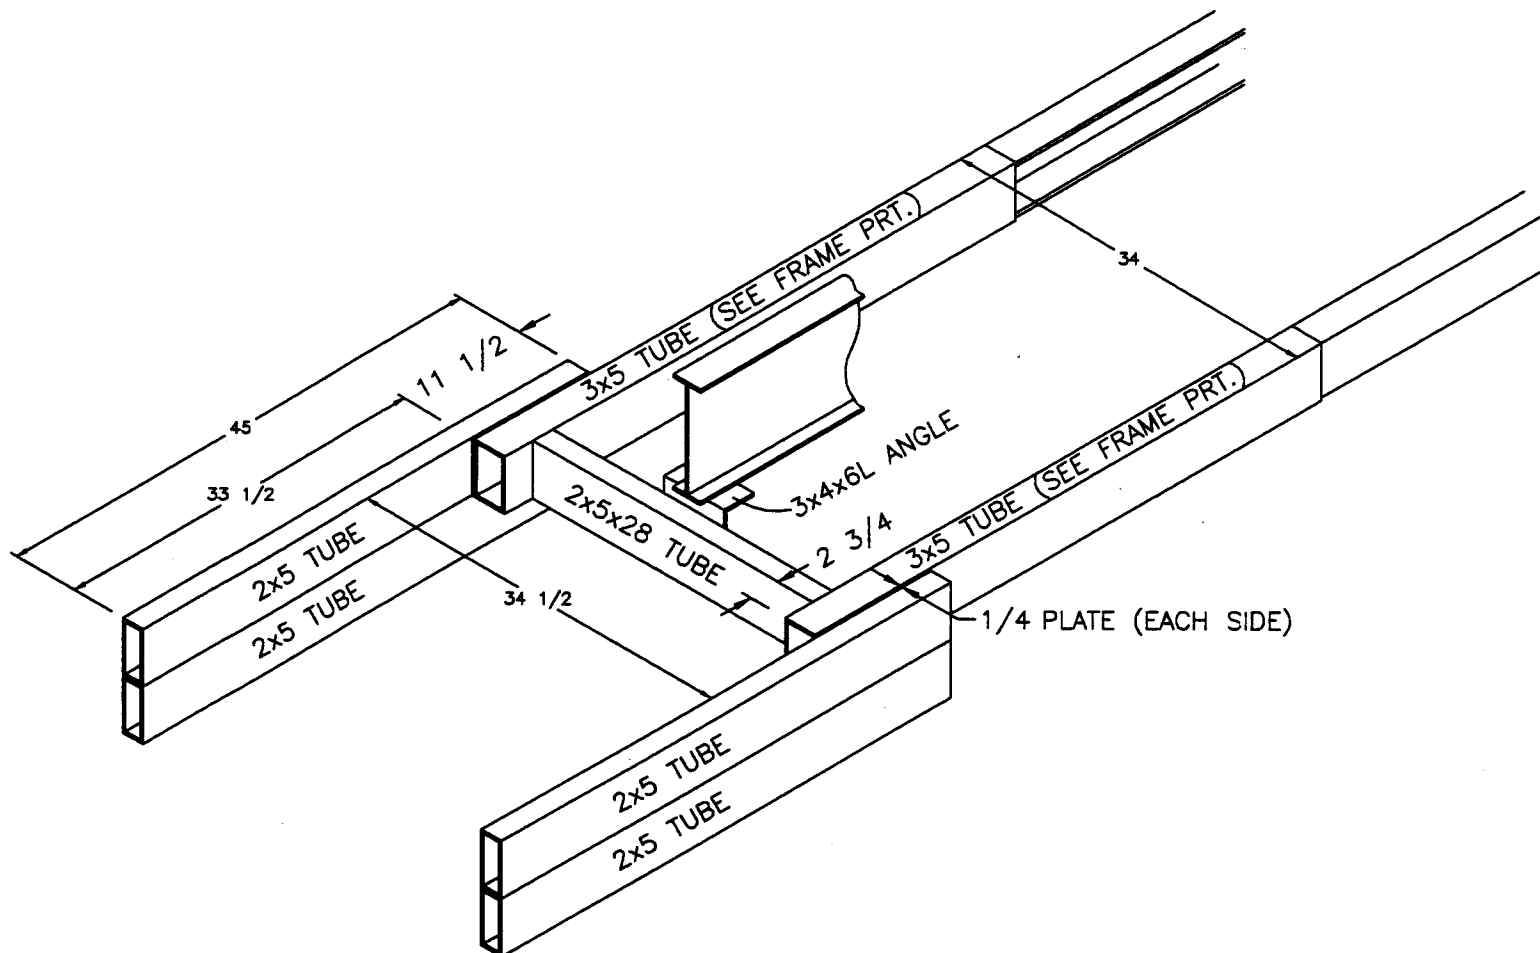


NEWMAR CORP P.O. Box 30, Napponee, IN. 46550 Title block--1TB	'97 Model: SA'S/MA'S/KA'S Title: TIRE CARRIER FRAME-WORK	Sheet 1 OF 1 I.D. # F/SA/ 7TCF	Drawn by: BRETT Date: 3/4/96	Checked by: Date: PS 5-28	Revision: SHORTENED I-BEAM & REVERSED ANGLE @ REAR Revision: 	By: BRETT Date: 3/29 By: Date:
---	--	--	---	---	--	---

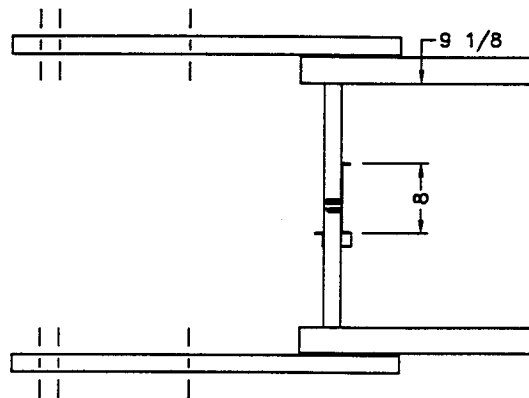

TOP VIEW

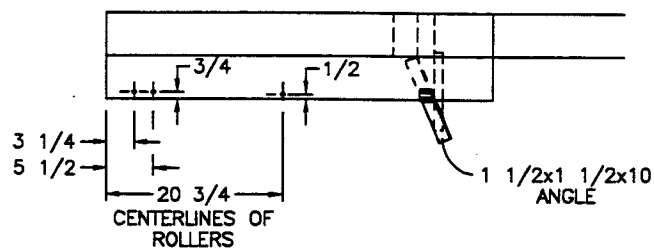

SIDE VIEW

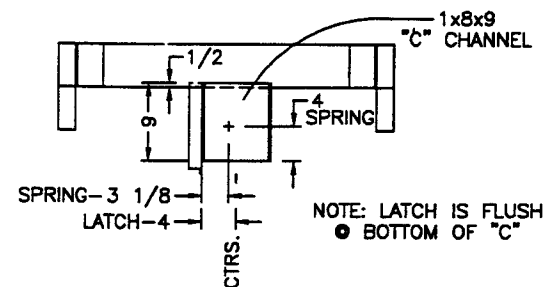

REAR END VIEW

NEWMAR CORP
P.O. Box 30,
Nappanee, IN. 46550

'97 Model:
SA'S/MA'S/KA'S

Title:
TIRE CARRIER LATCH

Sheet
1 OF 4
I.D. # **F/SA/**
7TC


Drawn by:
BRETT
Date:
3/4/96

Checked by:
PS
Date:
5-28


Revision:
Revision:

By:
Date:
By:
Date:


Title block--75TB

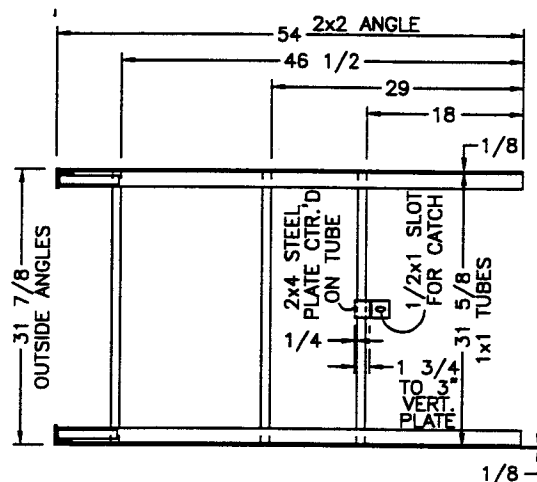

TOP VIEW

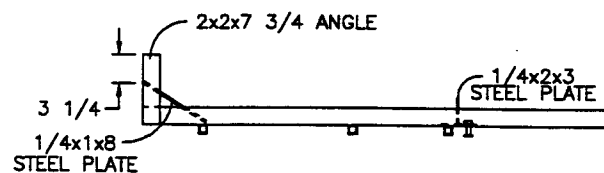


SIDE VIEW

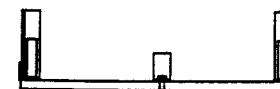


REAR END VIEW

NEWMAR CORP P.O. Box 30, Nappanee, IN. 46550 Title block--75TB	'97 Model: SA'S/MA'S/KA'S	Sheet 2 OF 4	Drawn by: BRETT	Checked by: 	Revision: 	By:
	Title: TIRE CARRIER	I.D. # F/SA/ 7TC	Date: 3/4/96	Date: <i>PS</i> 5-28	Revision: 	By:

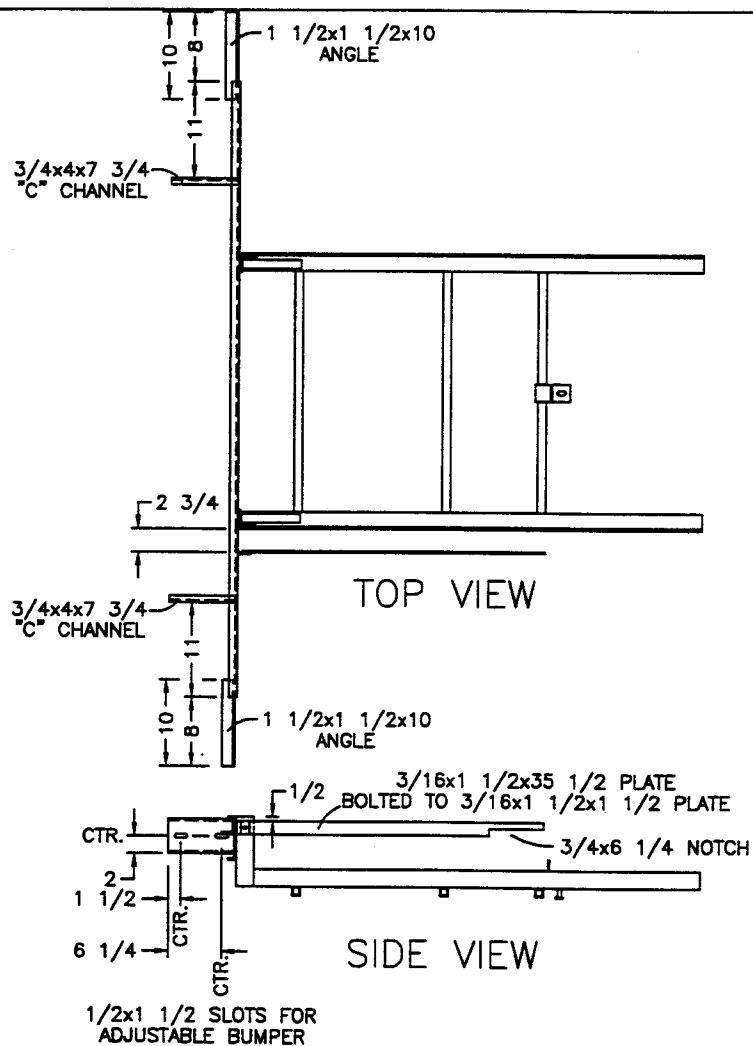


NEWMAR CORP P.O. Box 30, Nappanee, IN. 46550 Title block--75TB	'97 Model: SA'S/MA'S/KA'S	Sheet 3 OF 4	Drawn by: BRETT	Checked by: 	Revision: 	By:
	Title: BUMPER ATTACHMENT	I.D. # F/SA/ 7TC	Date: 3/4/96	Date: <i>RS</i> 5-28	Revision: 	By:

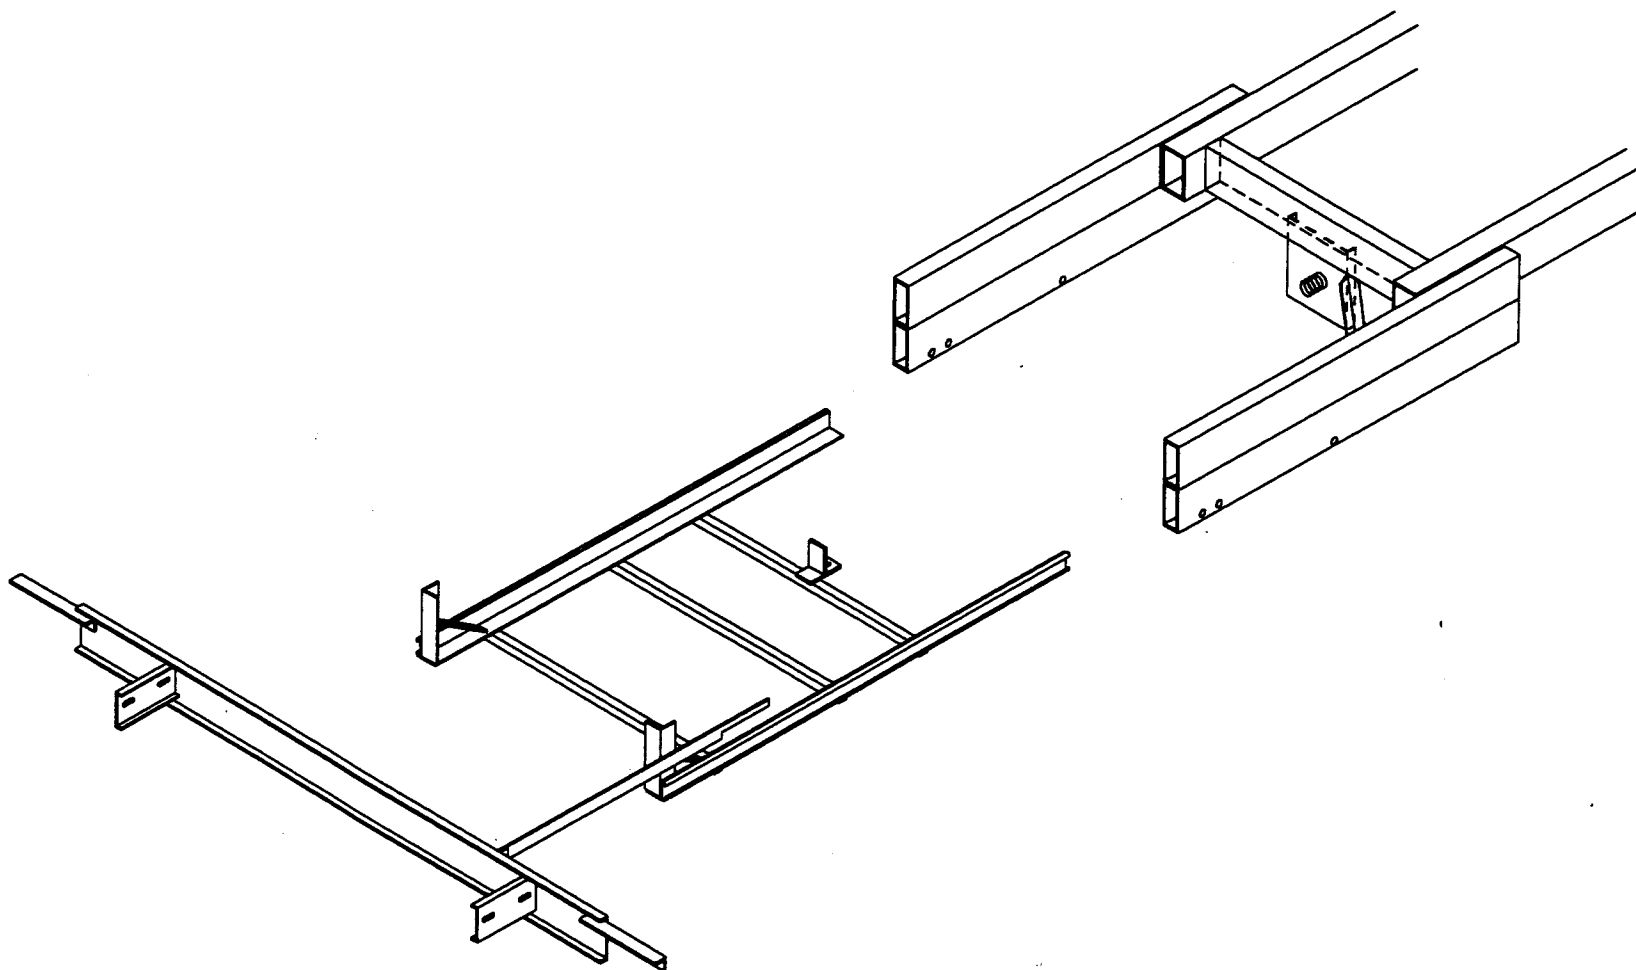


NEWMAR CORP P.O. Box 30, Nappanee, IN. 46550 Title block--75TB	'97 Model: SA'S/MA'S/KA'S	Sheet 4 OF 4	Drawn by: BRETT	Checked by:	Revision:	By:
	Title: TIRE CARRIER (ISOMETRIC)	I.D. # F/SA/ 7TC	Date: 3/4/96	Date: <i>PS</i> 5-28	Revision:	By:

DELETE STEP ON SA'S & MA'S

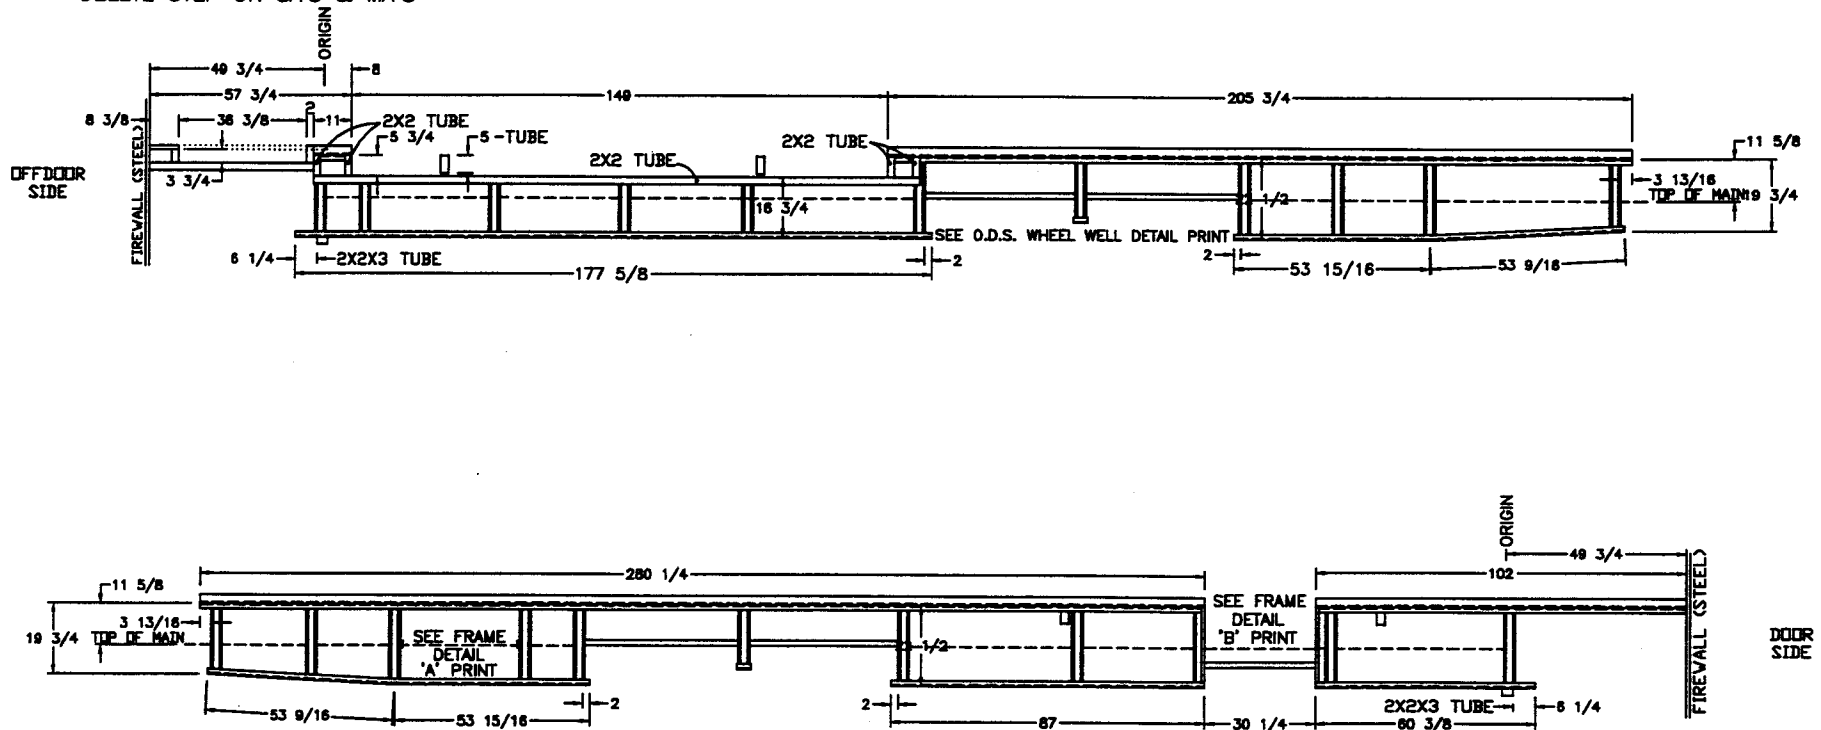


SA/MA/KA 3757
SA/MA/KA 3760

NEWMAR CORP P.O. Box 30, Nappanee, IN. 46550 Title block--3125TB	'97 Model:	Sheet	Drawn by:	Checked by:	Revision:	By:
	SEE UNITS ABOVE	1 OF 1	BRETT	W9M	REFOCATED BATTERIES FOR MARQUIS GEN.	MIKE D.
Title: SKIRTS	I.D. #	Date:	Date:	Revision:	By:	Date:
	F/SA/7S1	3/11/96	10-75	S-O DEPTH FROM 5 3/8 TO 5 3/4 (PCR #971017)	BRETT	10/25

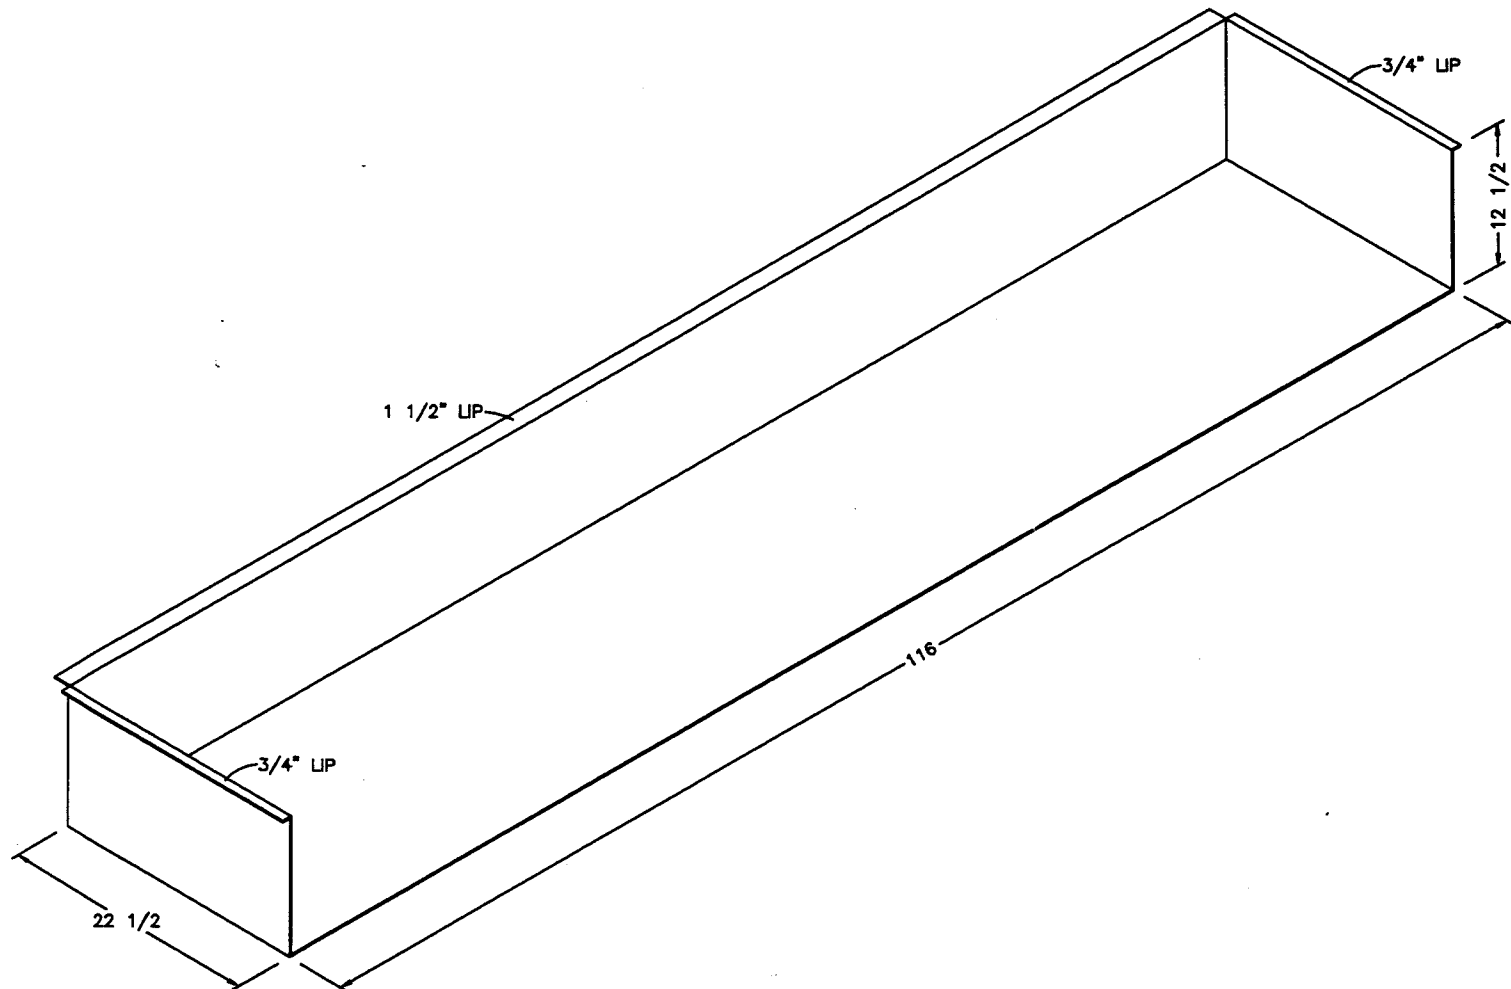

SA 3710
 SA/MA 3757
 SA/MA 3758
 SA/MA 3760
 SA/MA 3766
 SA/MA 3780

NEWMAR CORP P.O. Box 30, Napanee, IN. 46550 Title block--1TB	'97 Model:	Sheet	Drawn by:	Checked by:	Revision: DELETED SA/MA 3765 (PCR #971426)	By: BRETT
	SEE UNITS ABOVE	1 OF 1	BRETT	WJM		Date: 2/4
	Title: 116 STORAGE BOX	I.D. # F/SA/	Date:	Date: 2-7	Revision:	By:
	(1 REQ'D)	7116B	3/4/96	10/1		Date:

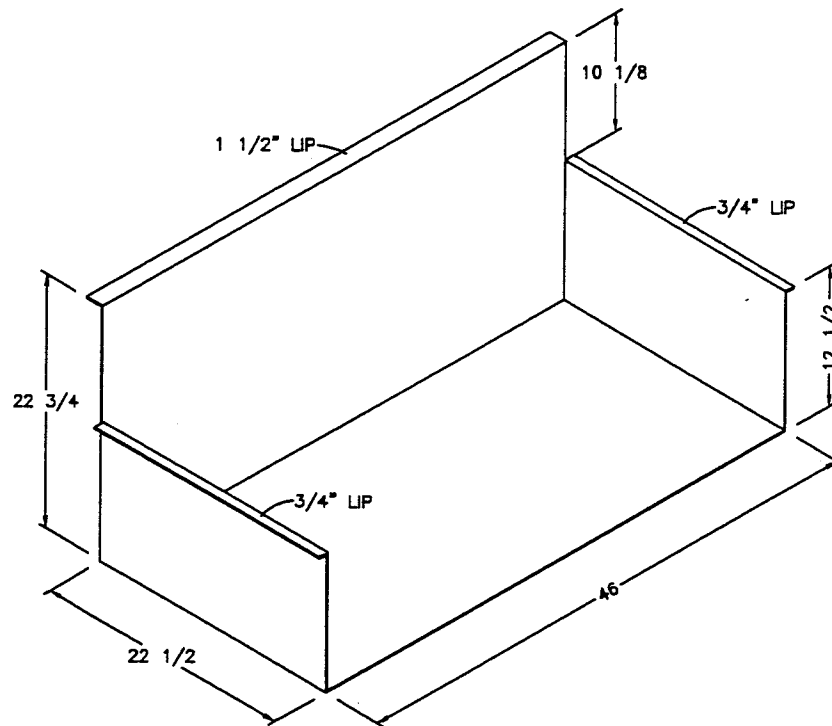

SA/MA 3760

NEWMAR CORP
P.O. Box 30,
Nappanee, IN. 46550

'97 Model:

SEE UNITS ABOVE

Title: 46 STORAGE BOX
(1 REQ'D)

Sheet

1 OF 1

I.D. # F/SA/
746R

Drawn by: -
BRETT

Date: 3/4/96

Checked by: *PS*

Date: 5-28

Revision:


Revision:

By:

Date:

By:

Date:

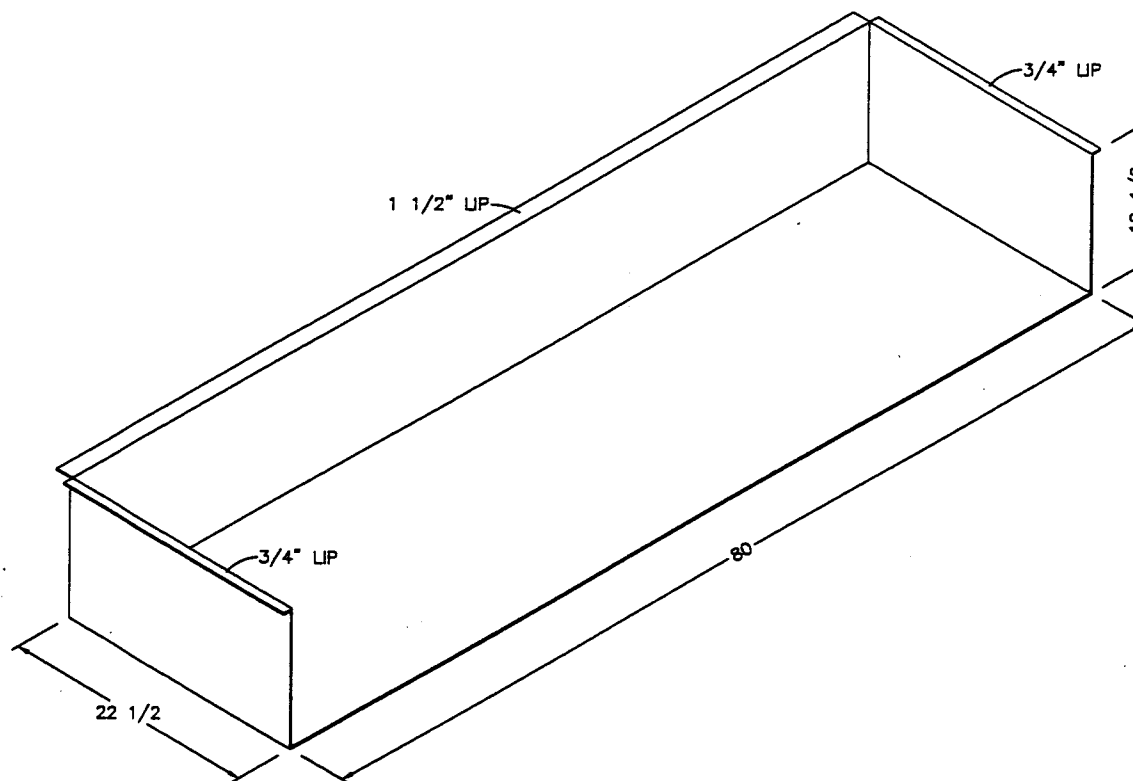

SA/MA 3760

NEWMAR CORP
P.O. Box 30,
Nappanee, IN. 46550

'97 Model:
SEE UNITS ABOVE
Title: 80 STORAGE BOX
(1 REQ'D)


Sheet
1 OF 1
I.D. # F/SA/
780R

Drawn by: -
BRETT
Date: 3/4/96

Checked by:
PS
Date: 5-28


Revision:
Revision:

By:
Date:
By:
Date:

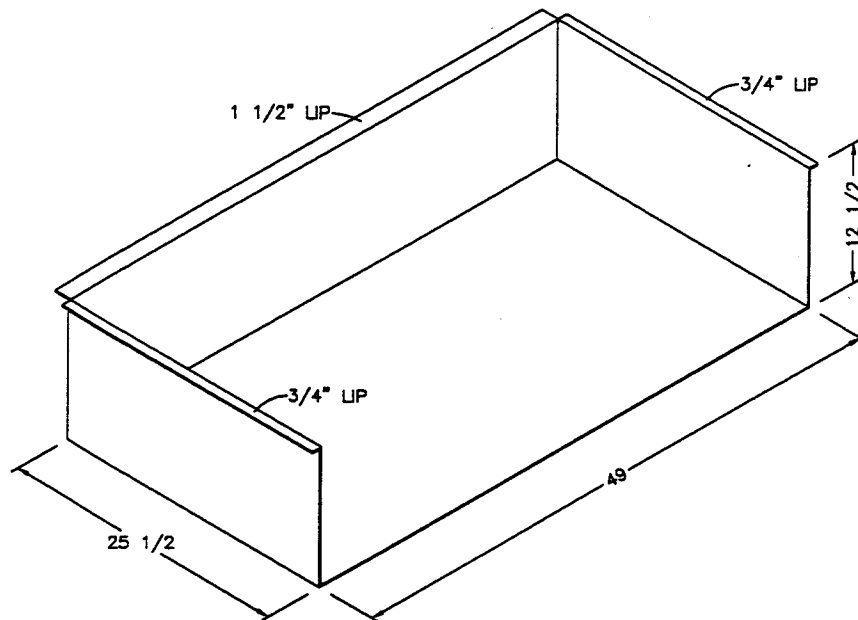



SA/MA 3760

NEWMAR CORP P.O. Box 30, Nappanee, IN. 46550 Title block--1TB	'97 Model: SEE UNITS ABOVE Title: 49 STORAGE BOX (1 RECD)	Sheet 1 OF 1 I.D. # F/SA/ 749R	Drawn by: BRETT Date: 3/4/96	Checked by: <i>PS</i> Date: 5-28	Revision: Revision: 	By: By: Date:
---	---	--	--	-------------------------------------	------------------------------------	-----------------------------

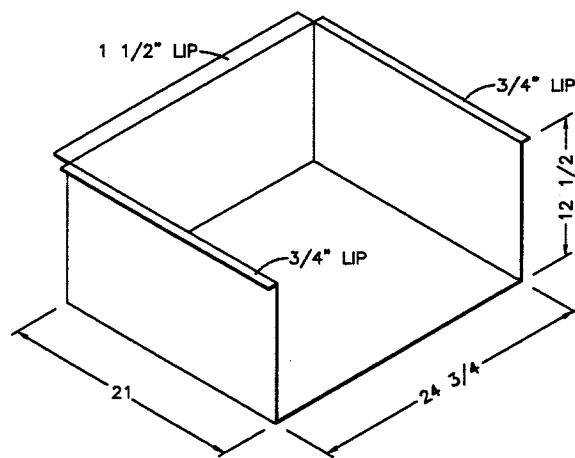

SA 3710
SA/MA 3757
SA/MA 3758
SA/MA 3760
SA/MA 3780

NEWMAR CORP P.O. Box 30, Nappanee, IN. 46550 Title block--1TB	'97 Model:	Sheet	Drawn by:	Checked by:	Revision:	By:
	SEE UNITS ABOVE	1 OF 1	BRETT	<i>B</i>	CHANGED DEPTH TO 21", & (2 REQ'D.) DELETED 75 3/4 BOX	MIKE D.
	Title: FREIGHTLINER	I.D. # FM/SA/	Date:	Date:	Revision:	By:
	24 3/4 STRG BOX (2-REQ'D)	724B	5/20/96	8-23		Date:

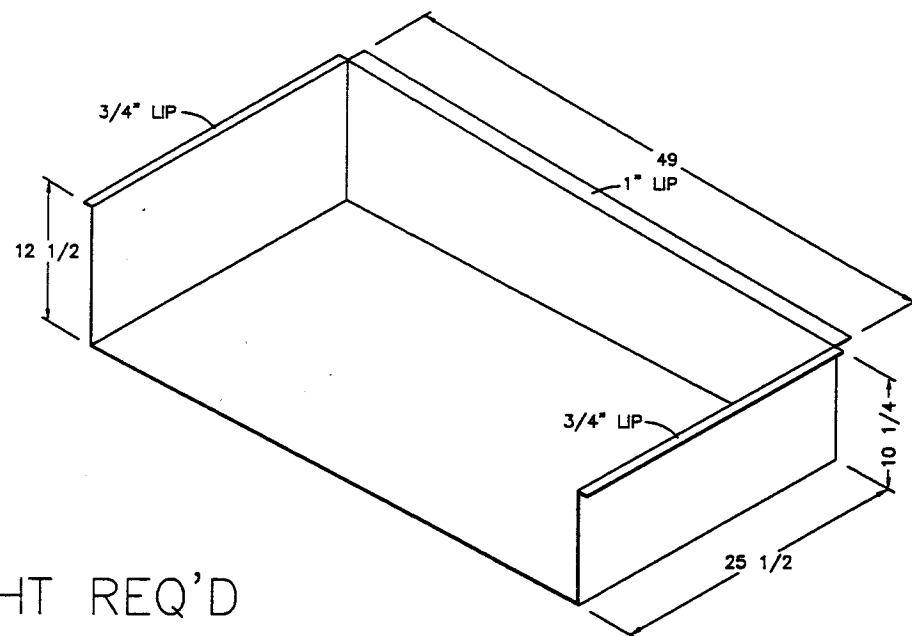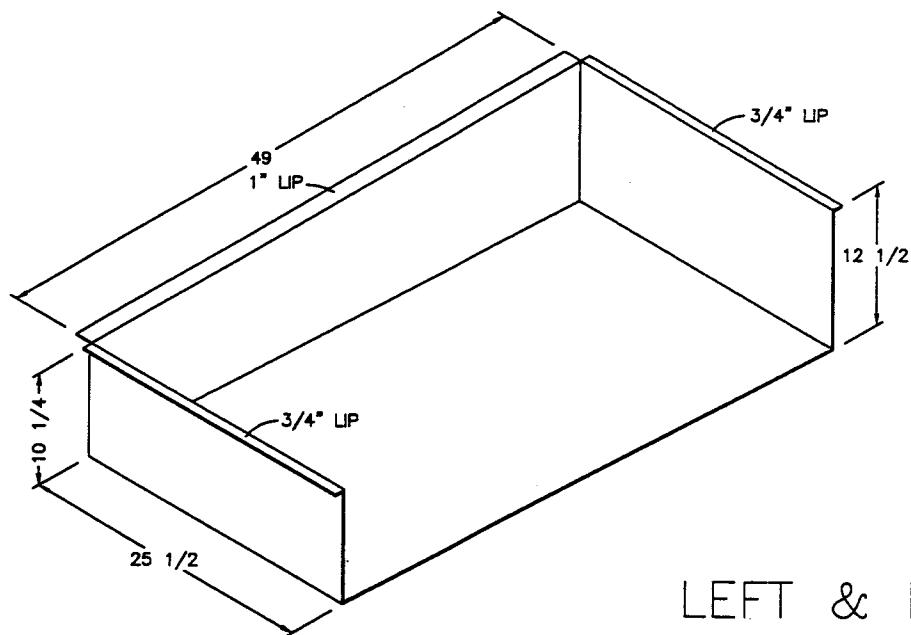

LEFT & RIGHT REQ'D

SA/MA 3760

NEWMAR CORP
P.O. Box 30,
Nappanee, IN. 46550

'97 Model:
SEE UNITS ABOVE

Sheet
1 OF 1

Drawn by:
BRETT

Checked by:
PS

Revision:

By:

Title:
REAR STORAGE BOXES

I.D. # F/SA/
7RB

Date:
3/4/96

Date:
5-28



Revision:

Date:

By:






Date:

Title block---1TB

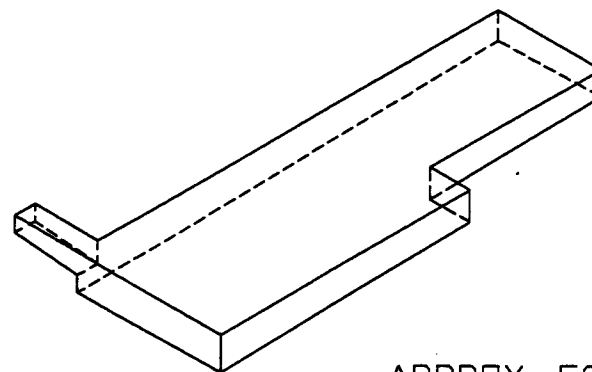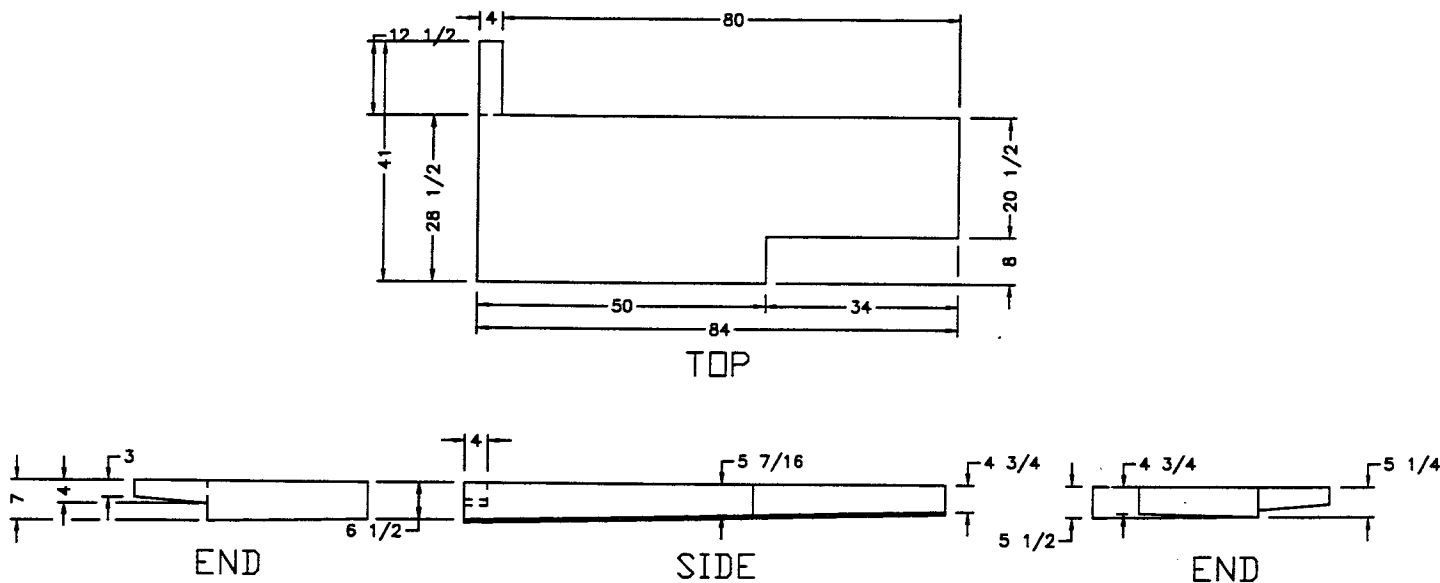

APPROX. 50 GAL.

NEWMAR CORP P.O. Box 30, Nappanee, IN. 46550 Title block--5TB	'97 Model:	Sheet	Drawn by:	Checked by:	Revision:	By:
	SA'S/MA'S/KA'S	1 OF 1	BRETT	RS		Date:
	Title:	I.D. #	Date:	Date:	Revision:	By:
	#322-H HOLDING TANK	7BKBNHT1	3/4/96	5-28		Date:

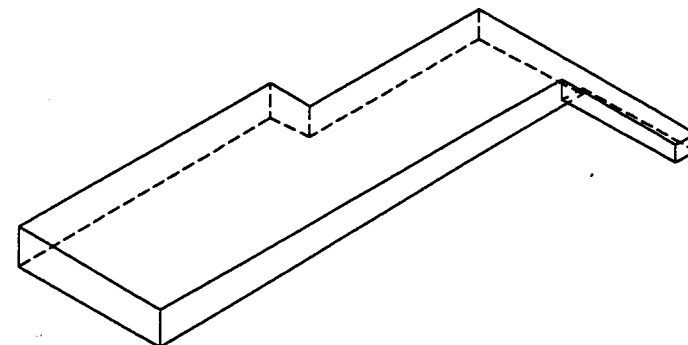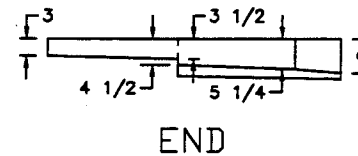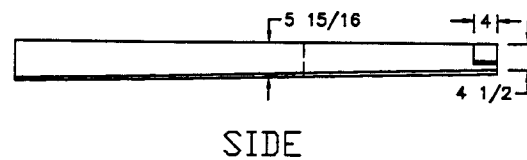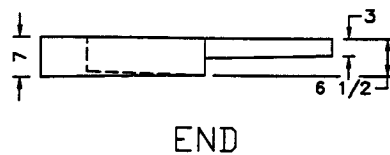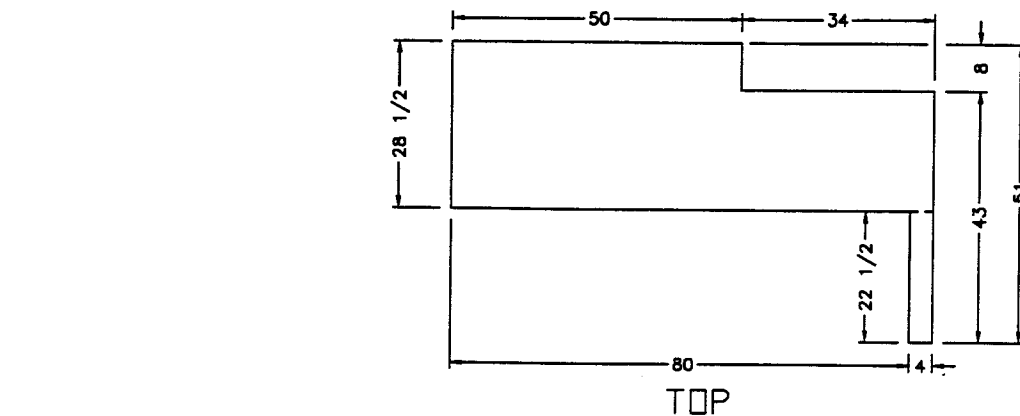

APPROX. 50 GAL.

NEWMAR CORP
P.O. Box 30,
Nappanee, IN. 46550

'97 Model:
SA'S/MA'S/KA'S

Title:
#321-H HOLDING TANK


Sheet
1 OF 1
I.D. #
7BKBNHT2

Drawn by:
BRETT
Date:
3/4/96



Checked by:
PS
Date:
5-28

Revision:	By:
	Date:
Revision:	By:
	Date:


Title block--5TB

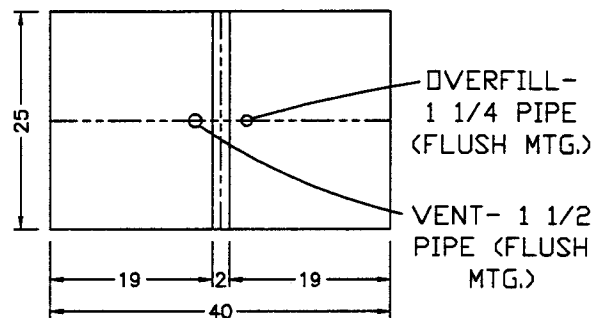



TOP

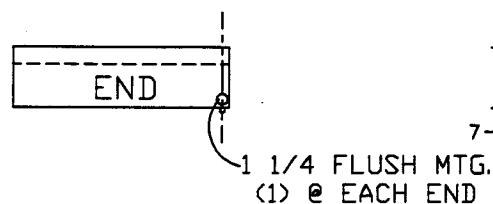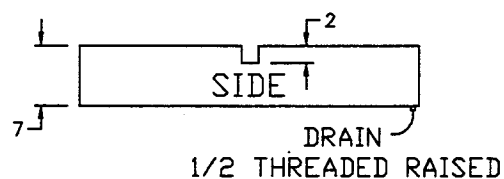

RIGHT

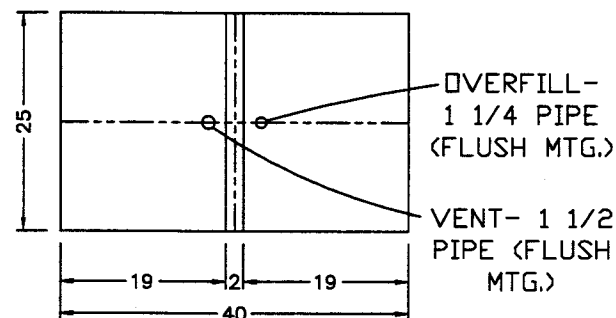

TOP

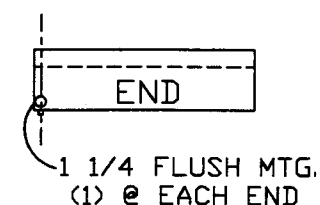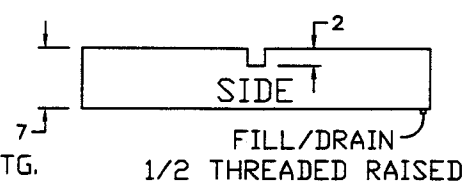


LEFT

NOTE: PLUG (1) END OF EACH TANK @ 1 1/4 FITTING W./PLUG



28 GAL. EA. CAPACITY

NEWMAR CORP P.O. Box 30, Nappanee, IN. 46550 Title block--75TB	'97 Model: SA'S/MA'S/KA'S Title: #278 RT/LFT WATER TANK	Sheet 1 OF 1 I.D. # MISC/2/ 7BKBNWT	Drawn by: BRETT Date: 3/4/96	Checked by: WJM Date: 9/6	Revision: REVISED DUE TO 1997 CONSTRUCTION	By: BRETT
					Revision: ADDED 2x2 GROOVE IN TOP (PCR #97766)	Date: 4/2 By: BRETT Date: 9/6

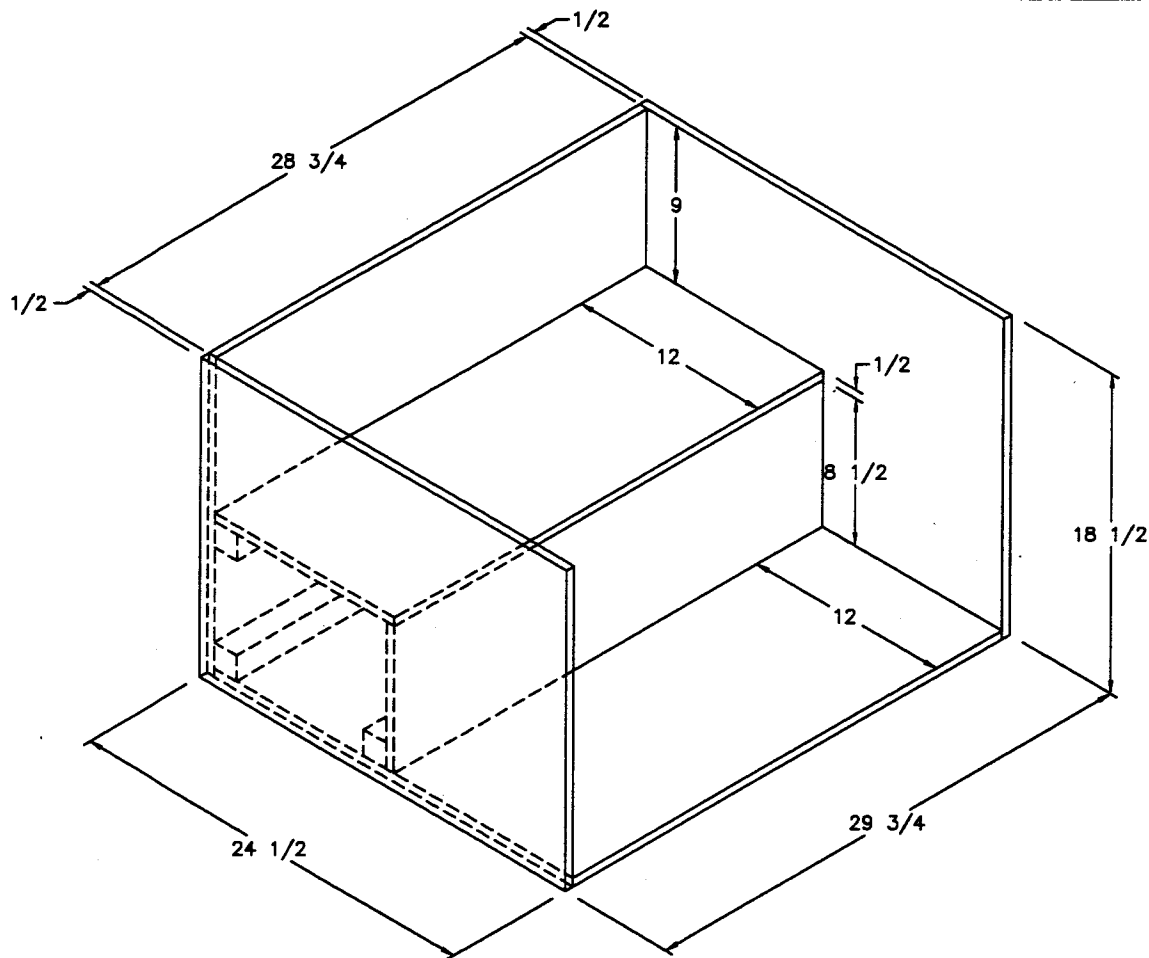


ALL MATERIAL TO BE $\frac{1}{2}$ " EXCEPT 2x2 SUPPORTS INSIDE

NEWMAR CORP P.O. Box 30, Nappanee, IN. 46550	'97 Model:	Sheet	Drawn by:	Checked by:	Revision:	By:
	SA'S/MA'S/KA'S	1 OF 1	BRETT			Date:
Title block--1-5TB	Title:	I.D. #	Date:	Date:	Revision:	By:
	ENTRANCE STEP WELL	7BKBNSTP	3/11/96	5-28		Date:

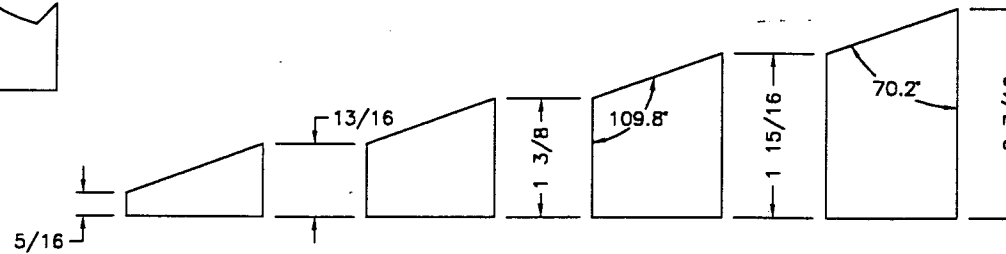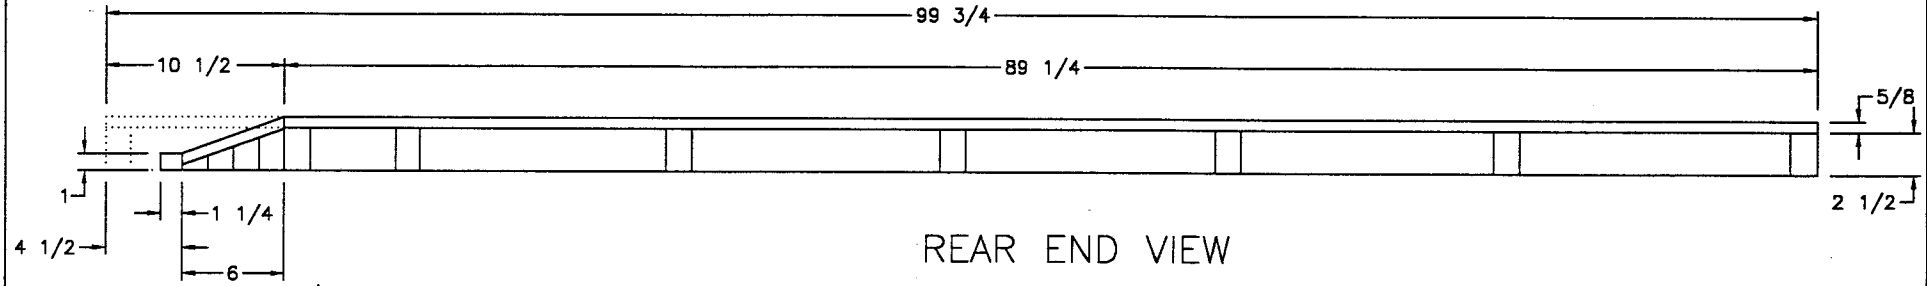

NEWMAR CORP P.O. Box 30, Napppanee, IN. 48550 Title block--1-5TB	'97 Model: SA'S/MA'S/MP'S/LB'S	Sheet 1 OF 1	Drawn by: BRETT	Checked by: R	Revision: 1x1 1/4 FRONT PIECE WAS 1x1	By: BRETT
	Title: MAIN FLOOR SLIDEOUT DETAIL FOR FLAT FLOOR	I.D. # 0/F/ 7SA	Date: 3/4/96	Date: 6-24	Revision:	Date: 6/21

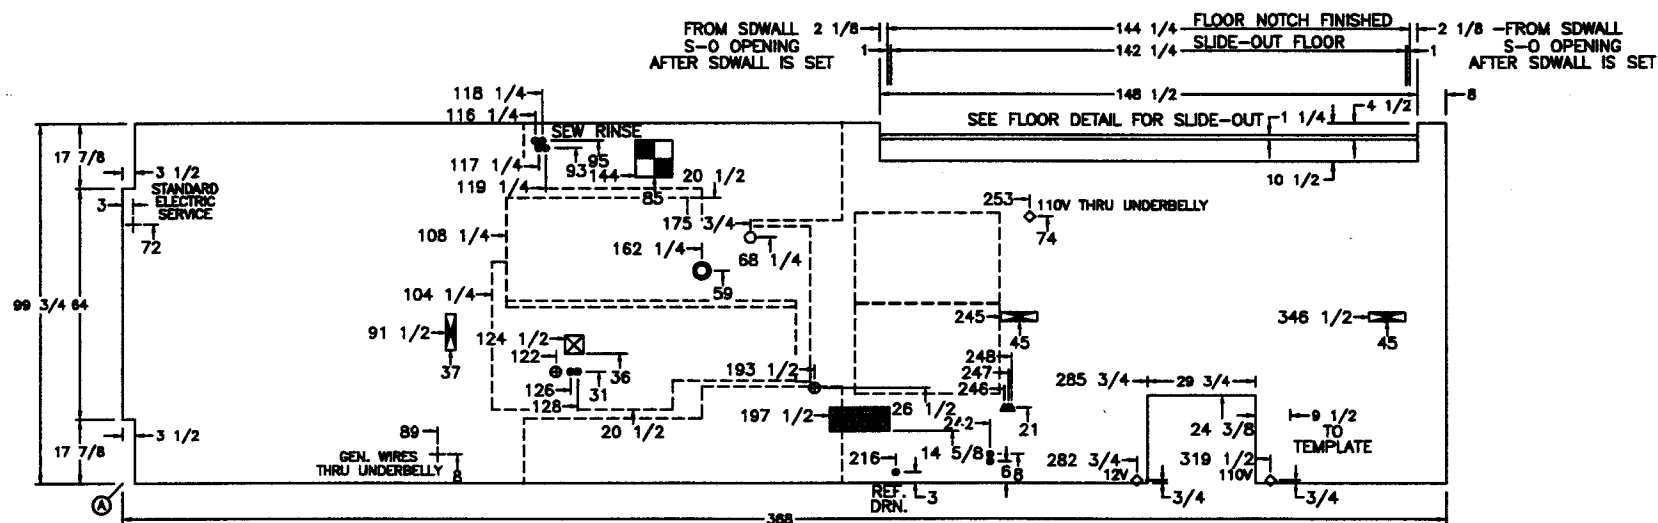

NOTES:
(5/8 PLYWOOD FLOOR)
DIMENSIONS FROM POINT A

FLOOR CUTOUT SYMBOLS

- 10"x10" FIBERGLASS TUB
- 2 1/2"x10" HEAT REGISTER
- 6 1/2"x16 1/2" FURNACE
- 1/4" ELECTRICAL HOLE
- 5" HEAT CUT HOLE
- 5" SEWAGE DRAIN HOLE
- 3" DRAIN HOLE
- 3" VENT HOLE
- 3/4" WATER LINE HOLE
- 3/4" GAS LINE HOLE

NEWMAR CORP
P.O. Box 30,
Nappanee, IN. 46550

'97 Model:
SA 3760

Title:
FLOOR LAY-OUT

Sheet
2 OF 3
I.D. # P/SA/
73760

Drawn by:
BRETT
Date:
3/19/96

Checked by:
WJM
Date: /-16
12/16

Revision: DELETED TUB DRN. RUN INTO LAV (PCR #971297)


Revision: BATH HEAT DUCT HOLE FOR PLUMBING (PCR #971350)

By: BRETT

Date: 12/16

By: BRETT


Date: 1/16

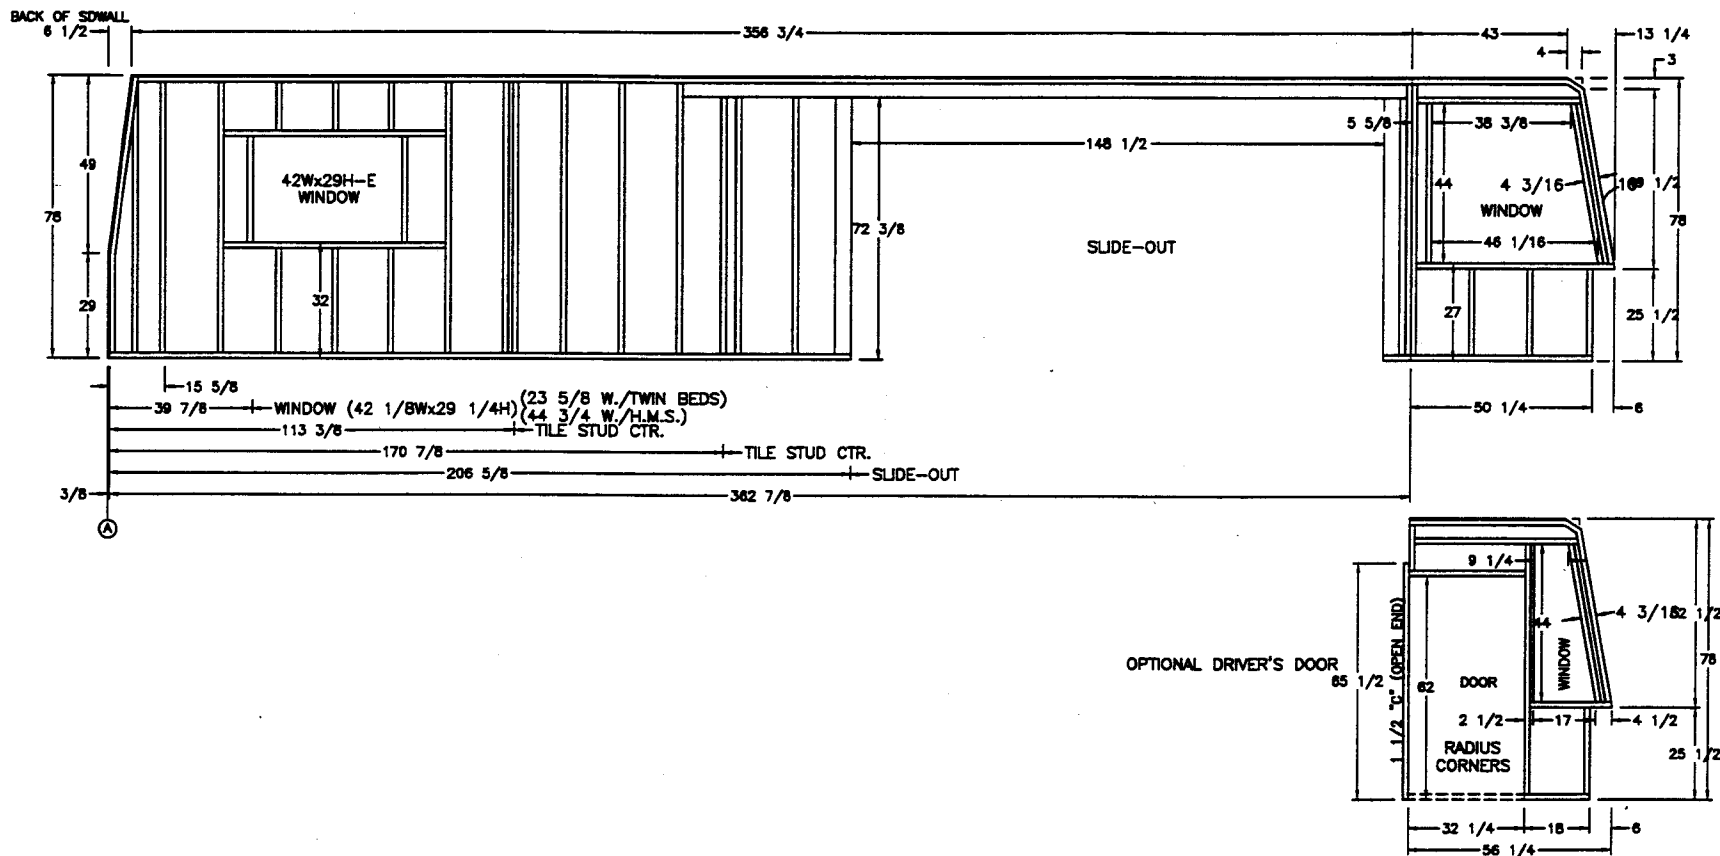

NOTES

ALL DIMENSIONS ARE FROM POINT 'A'
SIDEWALL LAYOUT DRAWN AS IN JIG POSITION
ALL STUDS SPACED 16" ON CENTER UNLESS OTHERWISE SPECIFIED

NEWMAR CORP P.O. Box 30, Nappanee, IN. 46550 Title block--3125TB	'97 Model: SA/MA 3760 Title: OFFDOOR SIDE SIDEWALL	Sheet 1 OF 1 I.D. # S/O/ 7SA3760	Drawn by: BRETT Date: 3/4/96	Checked by: Date:	Revision: NOTED RADIUS CORNERS @ DRIVER'S DOOR Revision:	By: BRETT Date: 3/19 By: Date:
				5-28		

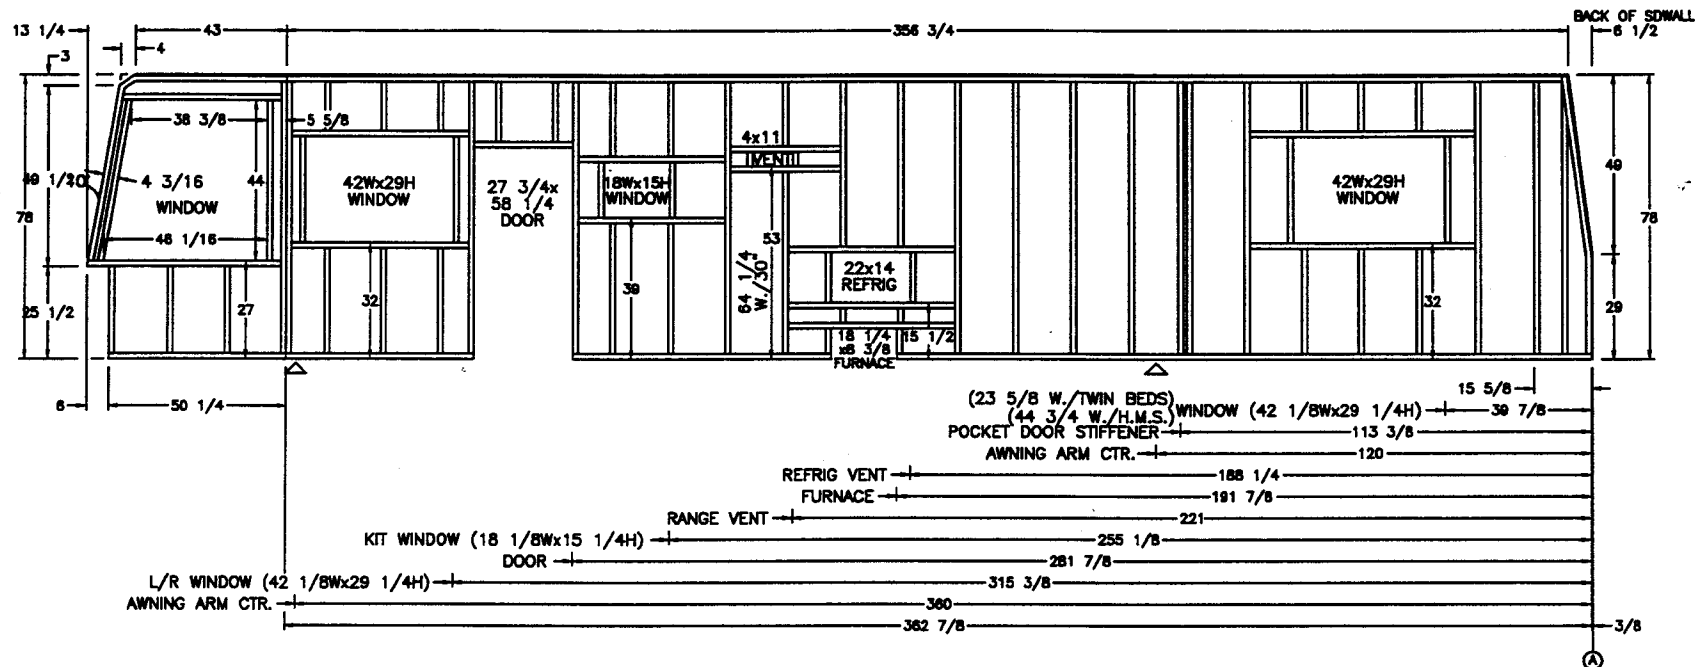

NOTES
20 FT. AWNING
ALL DIMENSIONS ARE FROM POINT 'A'
SIDEWALL LAYOUT DRAWN AS IN JIG POSITION
ALL STUDS SPACED 16" ON CENTER UNLESS OTHERWISE SPECIFIED

NEWMAR CORP
P.O. Box 30,
Napponee, IN. 46560

Title block--3125TB

'97 Model:
SA/MA 3760

Title:

DOOR SIDE SIDEWALL

Sheet
1 OF 1

I.D. # S/D/
7SA3760

Drawn by:
BRETT

Date:
3/11/96

Checked by:
WJM

Date: 10/10
9/6

Revision: REFRIG VENT HEIGHT (PCR #97975)


Revision: RAISED REFRIG PER CABINET PRINT (PCR #97748)

By: BRETT


Date: 10/10

By: BRETT

Date: 9/5

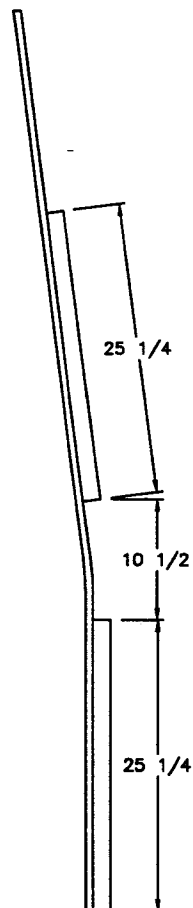


OFFDOOR SIDE

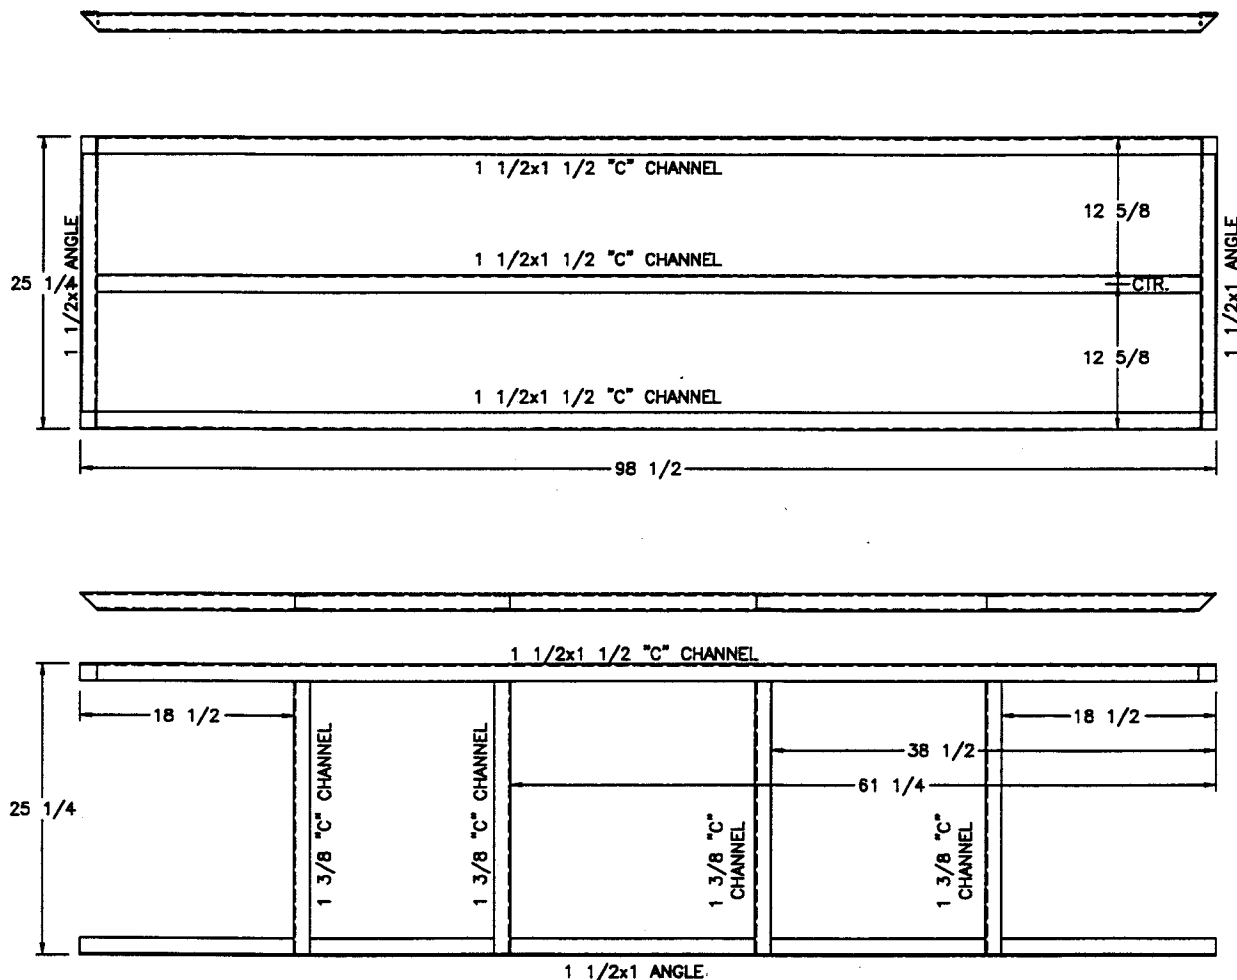



DOOR SIDE

ALL CUTS @ ENDS ARE 45°

NEWMAR CORP P.O. Box 30, Nappanee, IN. 46550 Title block--1TB	'97 Model:	Sheet	Drawn by:	Checked by:	Revision:	By:
	SA'S/MA'S	1 OF 1	BRETT			Date:
	Title:	I.D. # S/R/	Date:	Date:	Revision:	By:
	REAR WALL	7SA	3/4/96	5-28		Date:

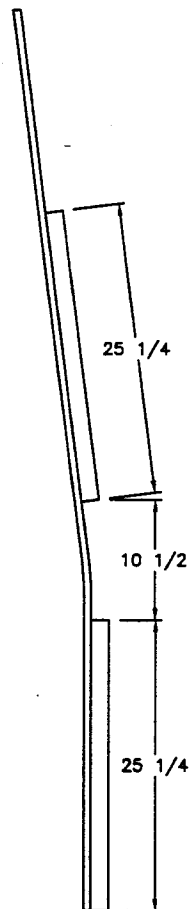


OFFDOOR SIDE

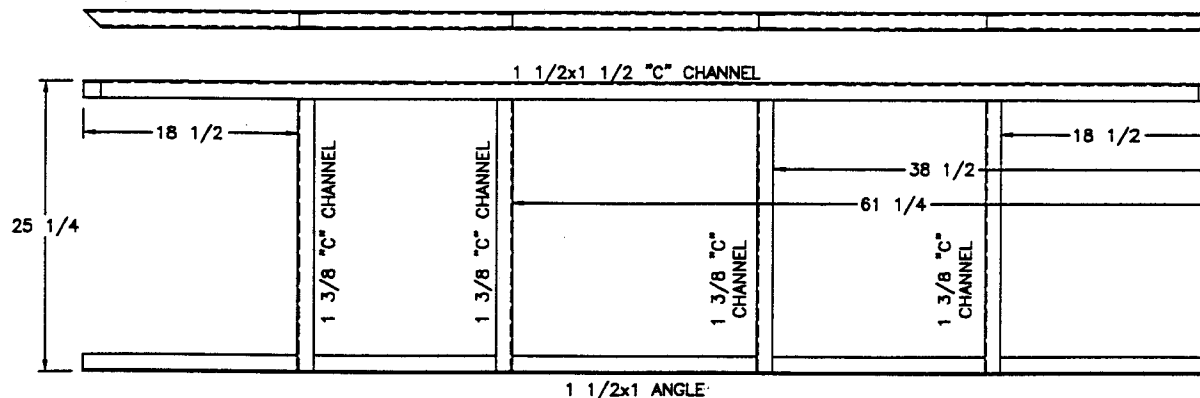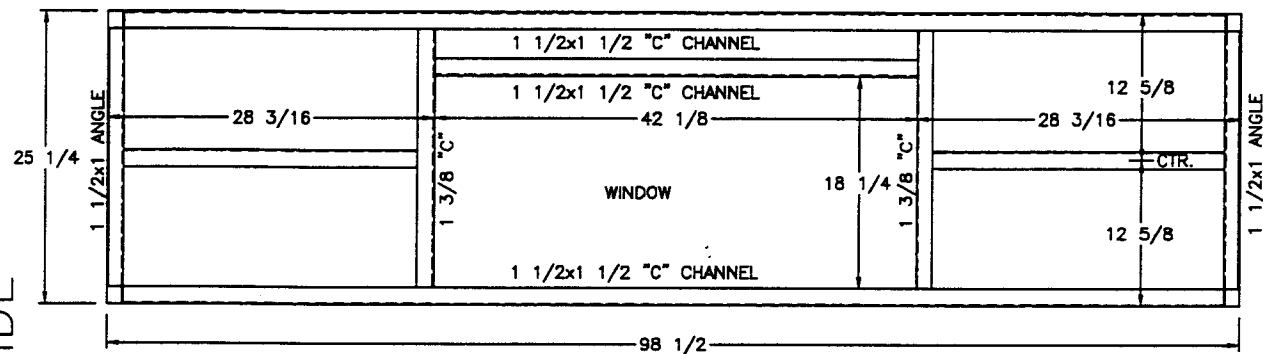

DOOR SIDE

ALL CUTS @ ENDS ARE 45°

NEWMAR CORP P.O. Box 30, Nappanee, IN. 46550 Title block---1TB	'97 Model: SA'S/MA'S Title: REAR WALL W./ WINDOW	Sheet 1 OF 1 I.D. # S/R/ 7SA2	Drawn by: BRETT Date: 5/21/96	Checked by: RS Date: 5-28	Revision:		By:
							Date:
					Revision:		By:
							Date:

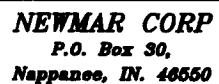


Title:
ROOF RAFTERS

Drawn by:
BRETT


Date:
3/11/96

By: BRETT
Date: 3/19
By: BRETT
Date: 11/11

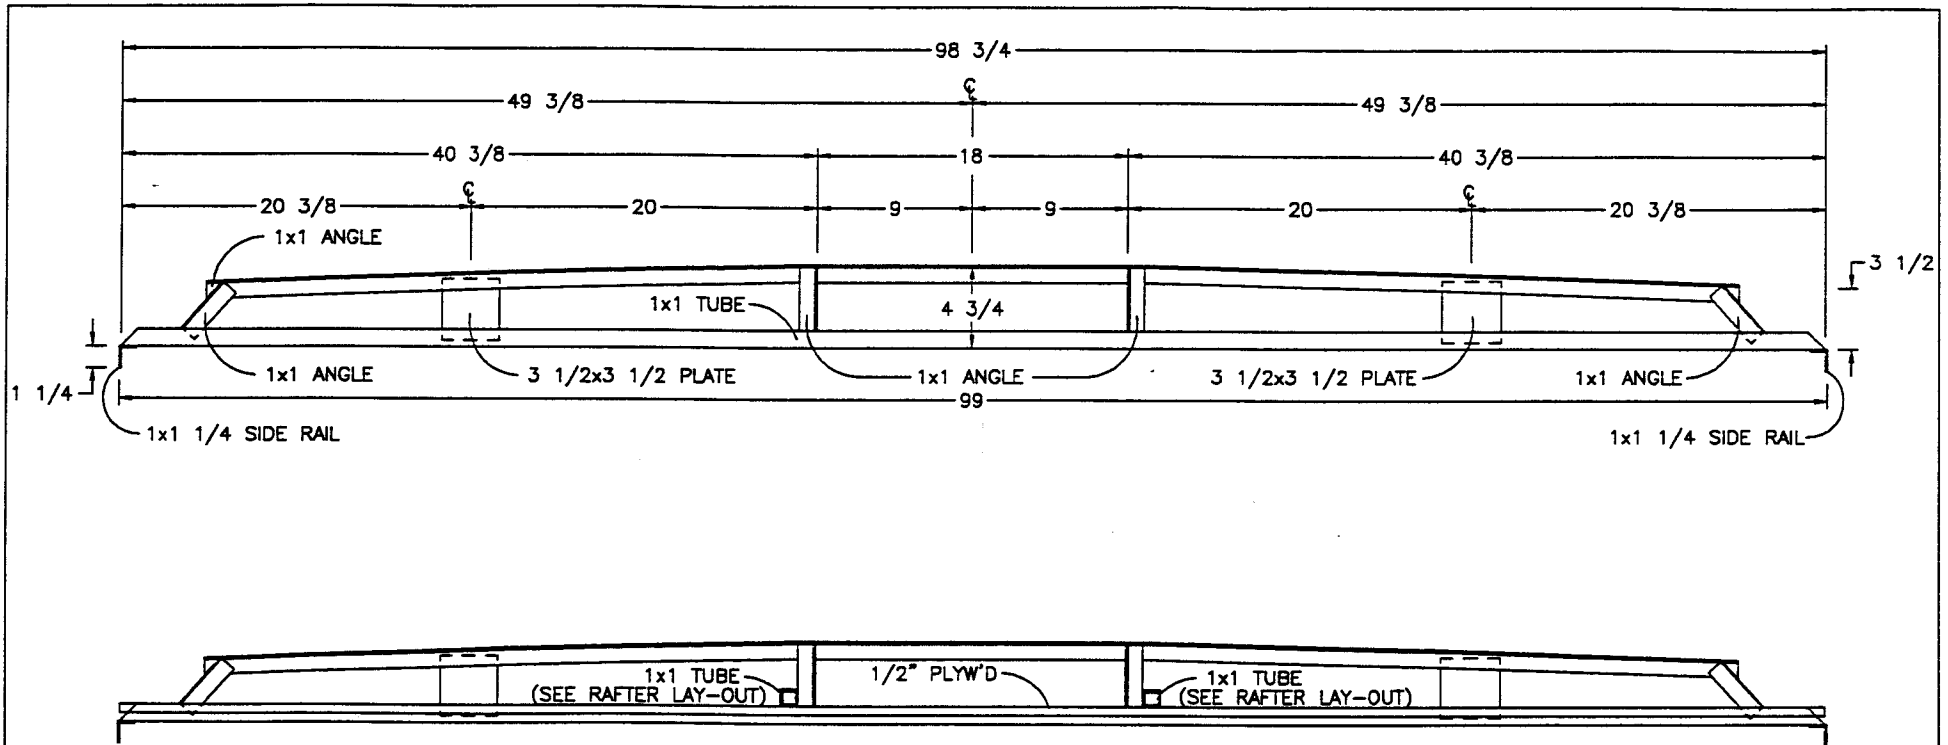

ALL MATERIAL TO BE ALUMINUM
EXCEPT T.V. O.H. CAB. BACKER

NEWMAR CORP P.O. Box 30, Nappanee, IN. 46550	'97 Model:	Sheet	Drawn by:	Checked by:	Revision:	By:
	SA'S/MA'S/DP'S/MP'S/LB'S	1 OF 1	BRETT	PS		Date:
	Title:	I.D. # R/R/	Date:	Date:	Revision:	By:
	TYPICAL ROOF RAFTER	7SA	3/4/06	5-28		

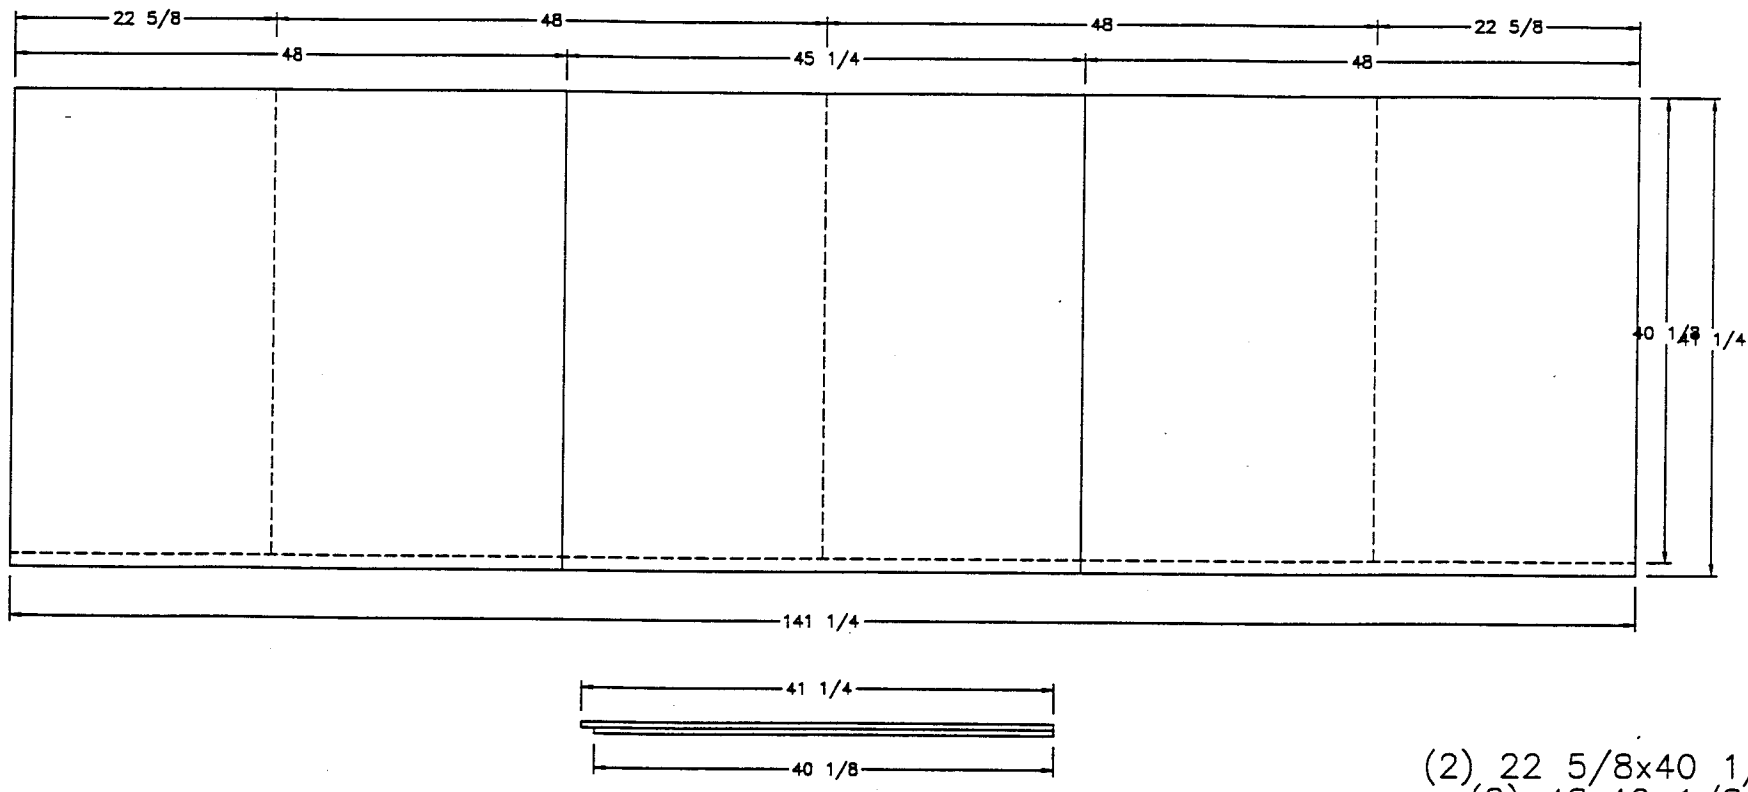

FRONT END VIEW

- (2) 22 5/8x40 1/8
- (2) 48x40 1/8
- (2) 48x41 1/4
- (1) 45 1/4x41 1/4

MATERIAL
DOUBLE 1/2" PLYW'D

SA/MA 3760

NEWMAR CORP
P.O. Box 30,
Nappanee, IN. 46550

'97 Model:
SEE UNITS ABOVE
Title: 12 FT. SLIDEOUT




Sheet
1 OF 1
I.D. # 0/F/

Drawn by:
BRETT
Date:

Checked *RS*
Date: 5-28

Revision:
Revision:

By:
Date:
By:

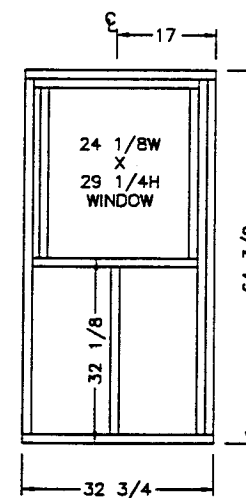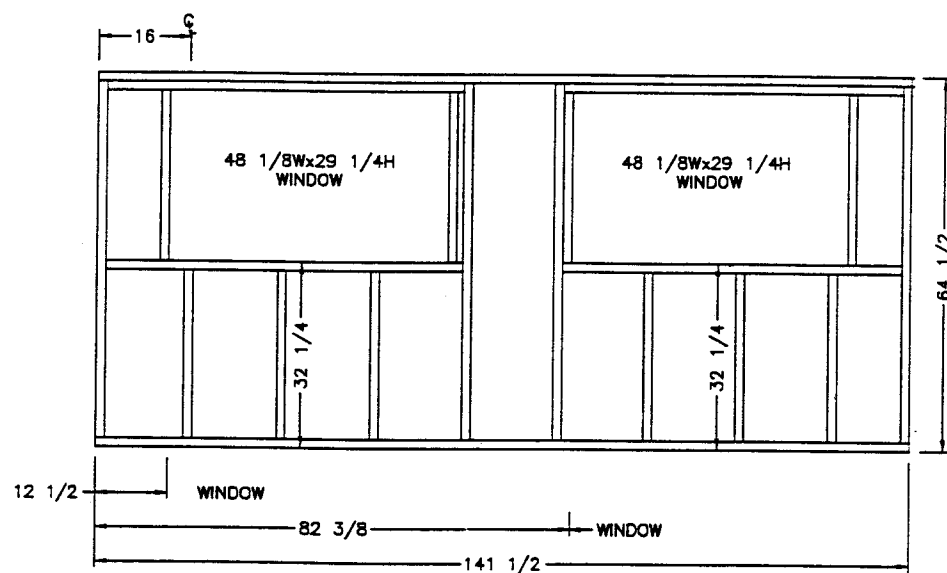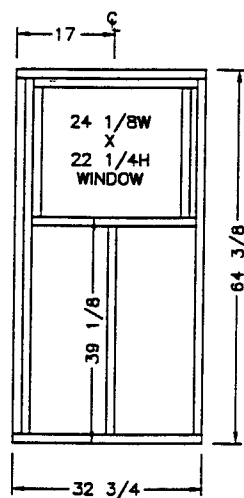

NOTES
 MAIN WALL - 1 1/2x1 1/2 ALUMINUM STUDS
 END WALLS - 1x1 1/4 ALUMINUM STUDS
 ALL WALLS DRAWN AS IN JIG POSITION
 STUDS SPACED 16" ON CENTER

SA/MA 3760

NEWMAR CORP
 P.O. Box 30,
 Napanee, IN. 46560

'97 Model:

SEE UNITS ABOVE

Sheet

1 OF 1

Drawn by:
 BRETT

Checked

Revision:

By:

Title:

12 FT. SLIDEOUT WALLS

I.D. # 0/S/


Date:

Date: 5-28


Revision:

Date:

By:

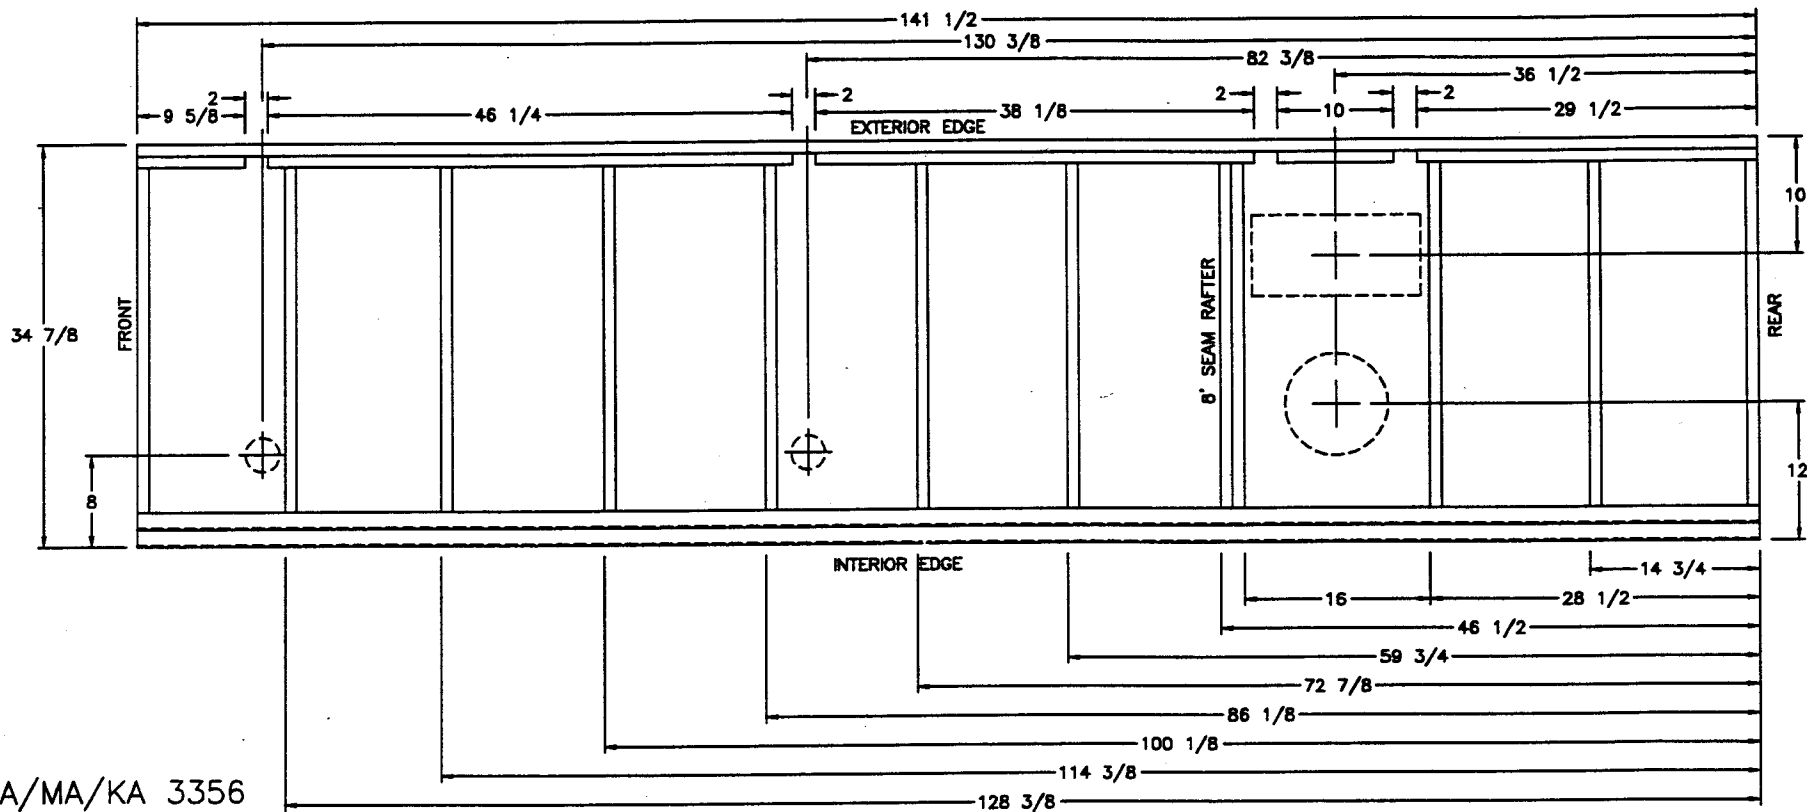


SA/MA/KA 3356
 SA 3450
 KA 3458
 SA/MA/KA 3757
 SA/MA/KA 3760
 MP/KP 3860
 MP 4059

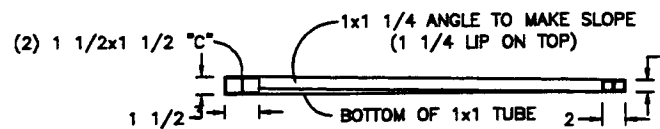

END VIEW—RIGHT SIDE UP


NOTE
 VIEW IS FROM INTERIOR
 1x1 ALUM. TUBES EXCEPT FOR 1x1 1/4 ANGLE WHERE NOTED

NEWMAR CORP P.O. Box 30, Nappanee, IN. 46550 Title block—1TB	'97 Model: SEE UNITS ABOVE Title: 12 FT. SLIDEOUT RAFTERS	Sheet 1 OF 1 I.D. # 0/R/ 712	Drawn by: BRETT Date: 3/5/96	Checked by: WJM Date: 5/15	Revision: DELETED LP 4059 (SEE NEW PRINT) PCR #97930	By: BRETT
					Revision: MOVED HALOGEN LIGHTS OUT (PCR #980391)	Date: 10/1 By: BRETT Date: 5/15

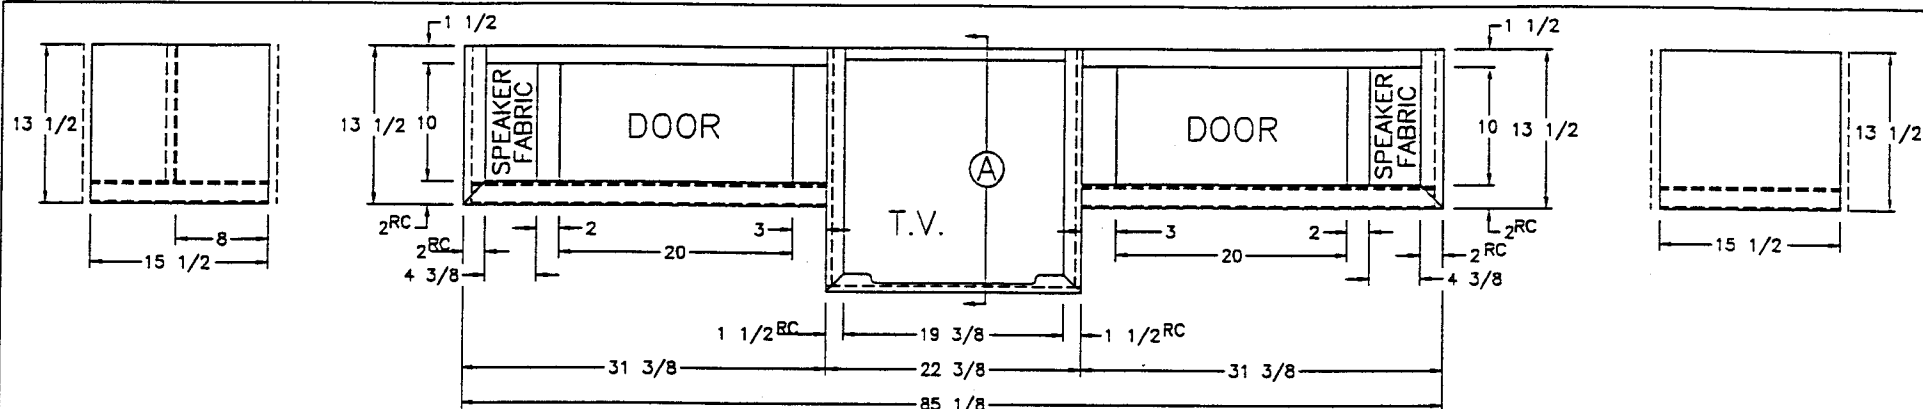


NOTE: OVERALL DIM. WILL BE APPROX.
3/4" MORE W./VINYL WRAPPED T.V. BOX

(2) 20 1/2x10 1/2 DOORS

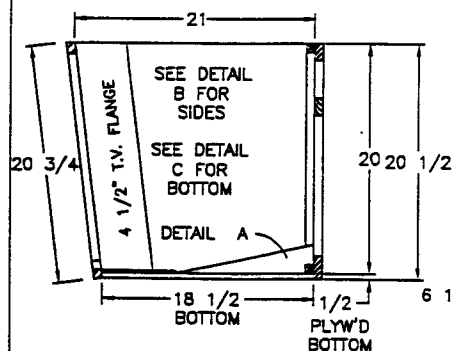


SIDE SECTION A


3/8x12 1/2x19 1/4
CARPETED PLYW'D
FOR BOTTOM INSERT

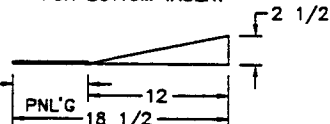


DETAIL A

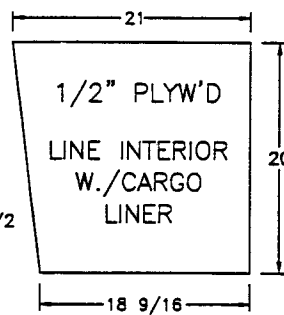

DETAIL B - SIDES
(2) REQ'D

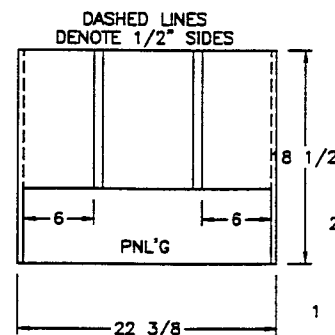

DETAIL C - BOTTOM
1/2" PLYW'D

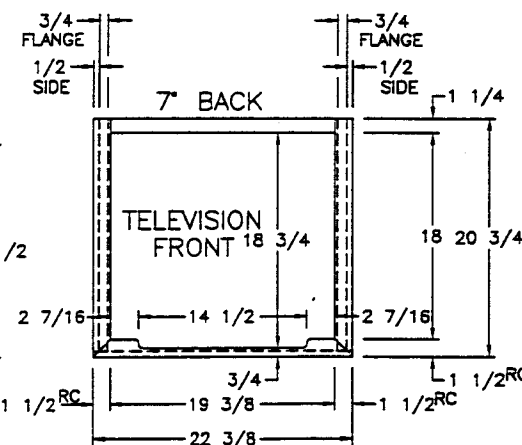

NEWMAR CORP
P.O. Box 30,
Nappanee, IN. 46550

'97 Model:

SA'S/MA'S

Title: T.V. OHC (FRONT)

Sheet

2 OF 3

I.D. # C/L/

Drawn by: BRETT

Date: 3/5/06

Checked

5-28

Date: 5-28

Revision:


Revision:

Revision:


By:

Date:


By:

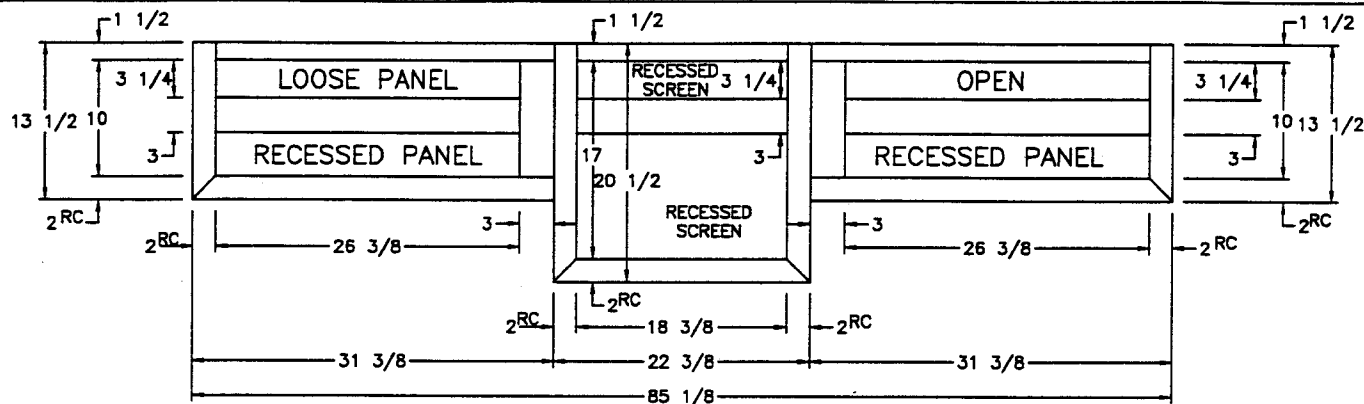

NOTE: OVERALL DIM. WILL BE APPROX.
3/4" MORE W./VINYL WRAPPED T.V. BOX



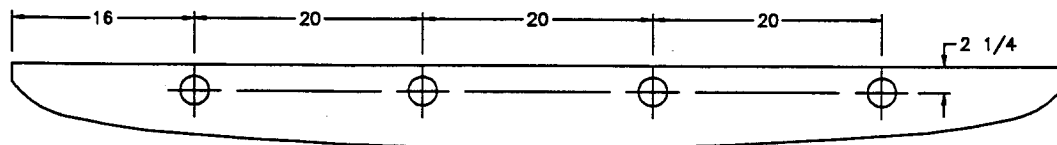


CUT PER PATTERN

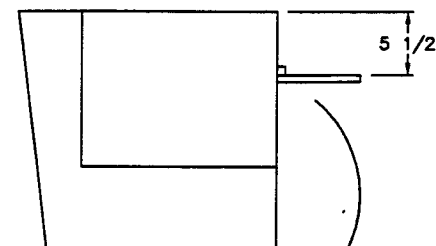

SIDE VIEW

NEWMAR CORP P.O. Box 30, Nappanee, IN. 46550 Title block--1TB	'97 Model: SA'S/MA'S Title: T.V. OHC (BACK)	Sheet 3 OF 3 I.D. # C/L/ 7H1	Drawn by: BRETT Date: 3/5/96	Checked by: Date: PS 5-28	Revision: INCORPORATED CHANGE FROM LAST YEAR	By: BRETT
					Revision:	Date: 3/19

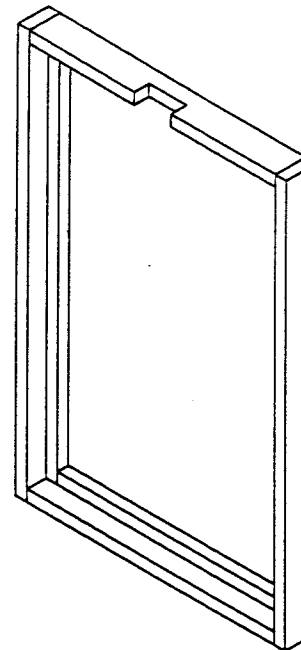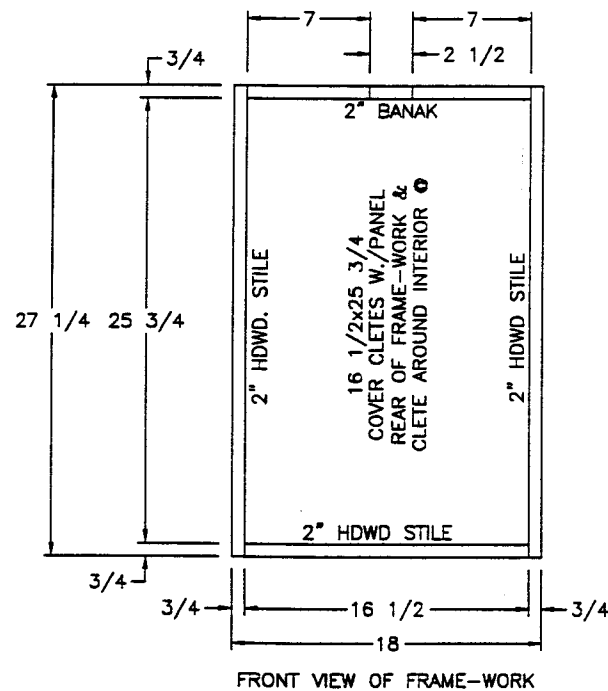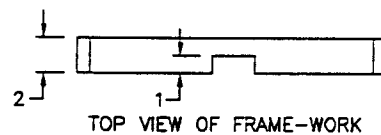

SA/MA 3760

NEWMAR CORP
P.O. Box 30,
Nappanee, IN. 46550

'97 Model:

SEE UNITS ABOVE

Title: 18" FLIPPER TABLE

Sheet

1 OF 2

I.D. # C/L/

Drawn by:

BRETT

Date: 7/5/00

Checker:

PS

Date: 5-28

Revision:


1

Revision:


By:

Date:

By:

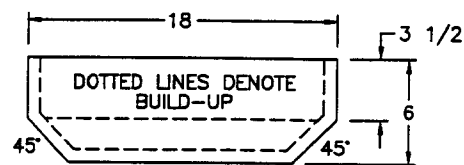

TOP VIEW OF FRAME TOP

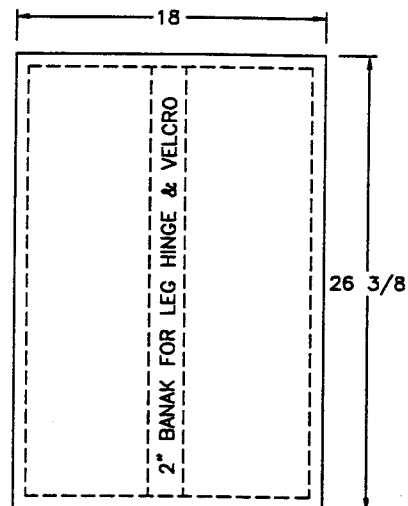

DOTTED LINES DENOTE BUILD-UP
TOP VIEW OF TABLE


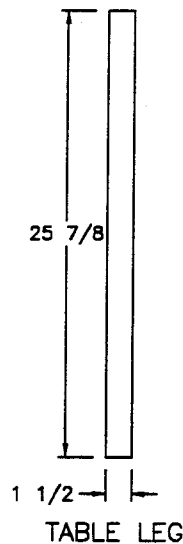


TABLE LEG

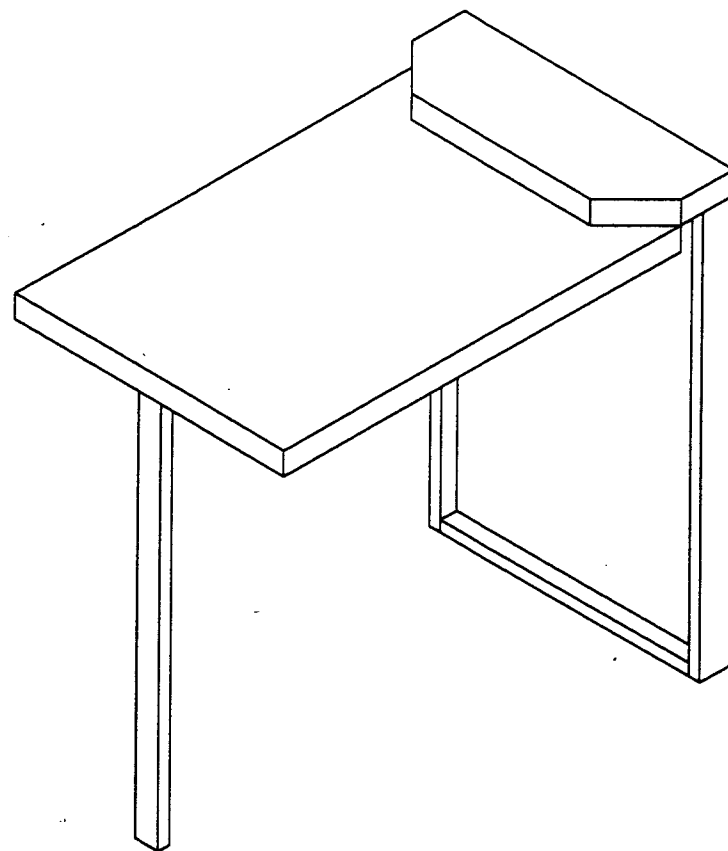

SA/MA 3757
SA/MA 3760

NEWMAR CORP
P.O. Box 30,
Nappanee, IN. 46550

Title block--1-STB

'97 Model:
SEE UNITS ABOVE
Title: 18" FLIPPER TABLE
LEG & TOP

Sheet
2 OF 2
I.D. # C/L/
7H3


Drawn by: -
BRETT
Date: 3/5/96

Checked by: *PS*
Date: 5-29


Revision: TABLE LENGTH TO CLEAR CARPET

Revision:


By: BRETT
Date: 3/21
By:

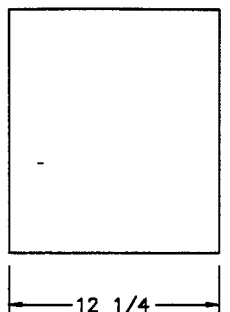


SIDE VIEW

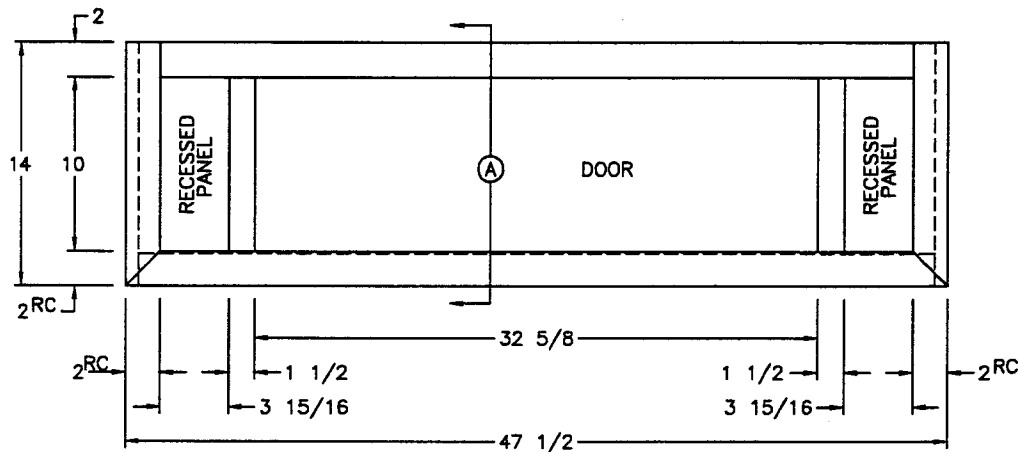

FRONT VIEW
(2) 16 1/2x10 1/2 DOORS

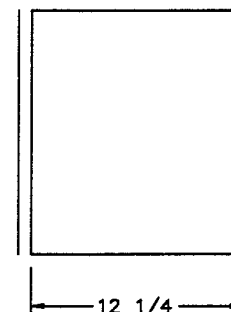


SIDE VIEW

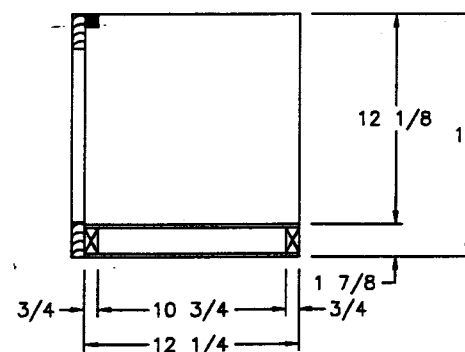


SIDE SECTION A

SA 3757
SA 3760
SA 3780

NEWMAR CORP P.O. Box 30, Nappanee, IN. 46550 Title block--1-5TB	'97 Model:	Sheet	Drawn by:	Checked by:	Revision: OVERALL HEIGHT @ SECTION 'A'	By: BRETT
	SEE UNITS ABOVE	1 OF 1	BRETT	B		Date: 3/29
	Title: DOOR SIDE	I.D. # C/L/	Date:	Date:	Revision: DEPTH FOR SATELLITE RECEIVER	By: BRETT
	LIVINGROOM OHC	7H4	3/11/96	6-19		Date: 6/18

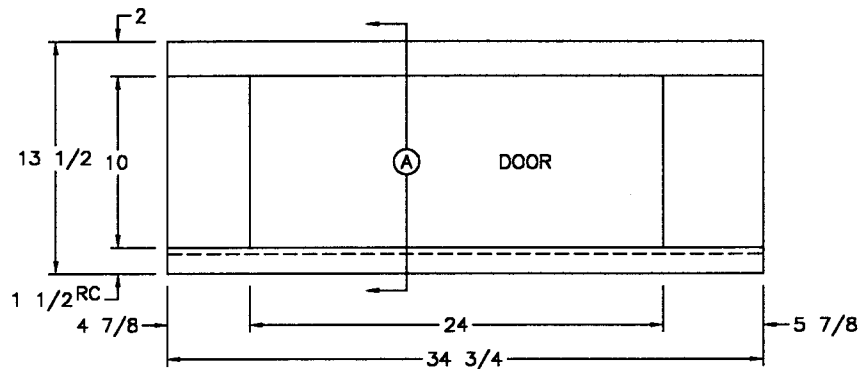


FRONT VIEW
(1) 24 1/2x10 1/2 DOOR

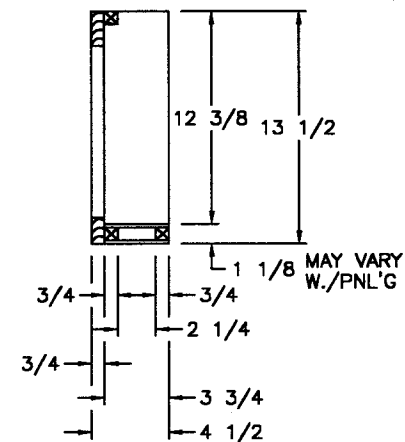

SIDE SECTION (A)



KA 3458
SA/MA/KA 3760

NEWMAR CORP P.O. Box 30, Napppanee, IN. 46560 Title block--1-5TB	'97 Model:	Sheet	Drawn by:	Checked by:	Revision: REMOVE MODEL # SA/MA 3356	By: MIKE D.
	SEE UNITS ABOVE	1 OF 1	BRETT			Date: 8/16
	Title: ENTRANCE DOOR OHC	I.D. # C/L/ 7H6	Date: 3/11/96	Date: 8/16	Revision:	By: Date:

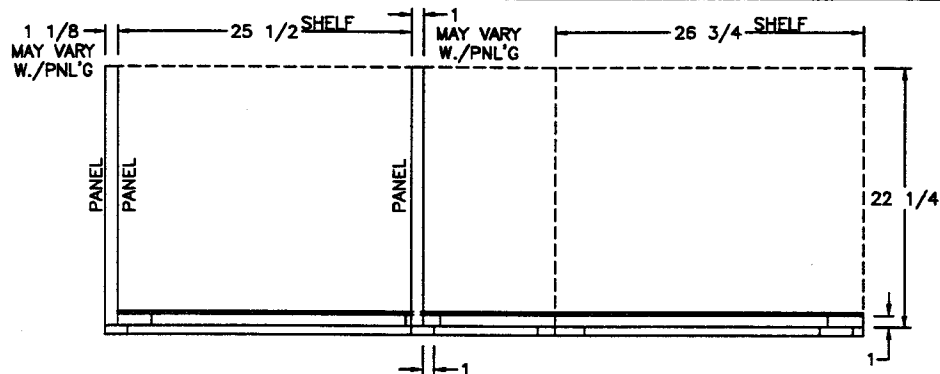


- (1) 25 1/8x5 1/2 FRONT
- (2) 12 1/2x20 1/2 DOORS
- (3) 9 1/2x5 3/4 FRONTS
- (1) 9 1/2x7 3/4 FRONT
- (1) 20 3/4x5 3/4 FRONT

FORMICA

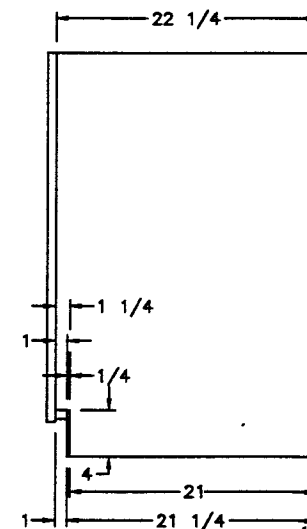
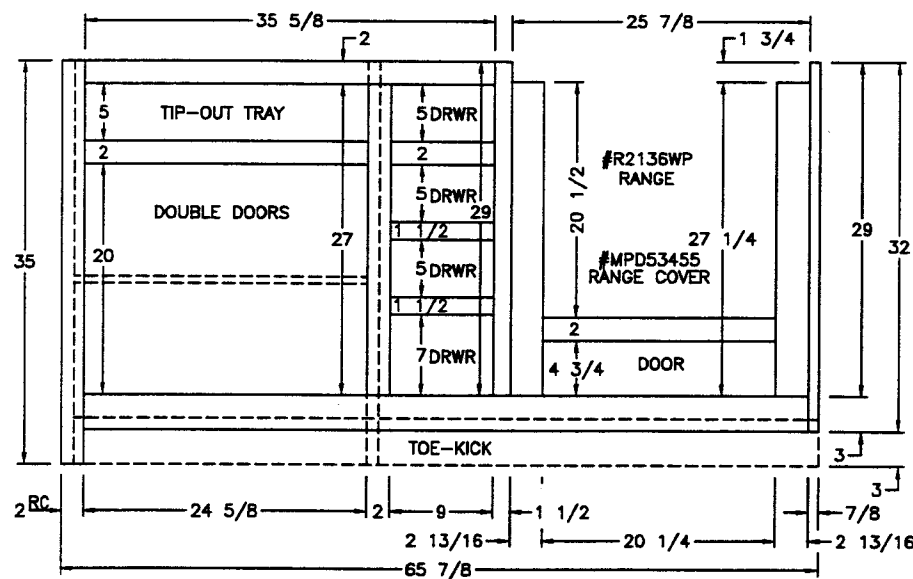


SA 3356
SA 3481
SA 3760
DP 3456
DP 3860


NEWMAR CORP P.O. Box 30, Nappanee, IN. 46550 Title block---1TB	'97 Model:	Sheet	Drawn by:	Checked by:	Revision: DELETED MA'S DUE TO EDGE THICKNESS (SEE NEW PRINT)	By: BRETT
	SEE UNITS ABOVE	1 OF 3	BRETT	WJM		Date: 5/6
	Title: 65 7/8 KITCHEN W./	I.D. #CABM/C/	Date:	Date:	Revision: DELETED LOUVERED DOORS W./40,000 (SEE REFRIG PRINT)	By: BRETT
	RECESSED OVEN (BASE)	7H1	3/5/96	9/6	PCR #97748	Date: 9/6

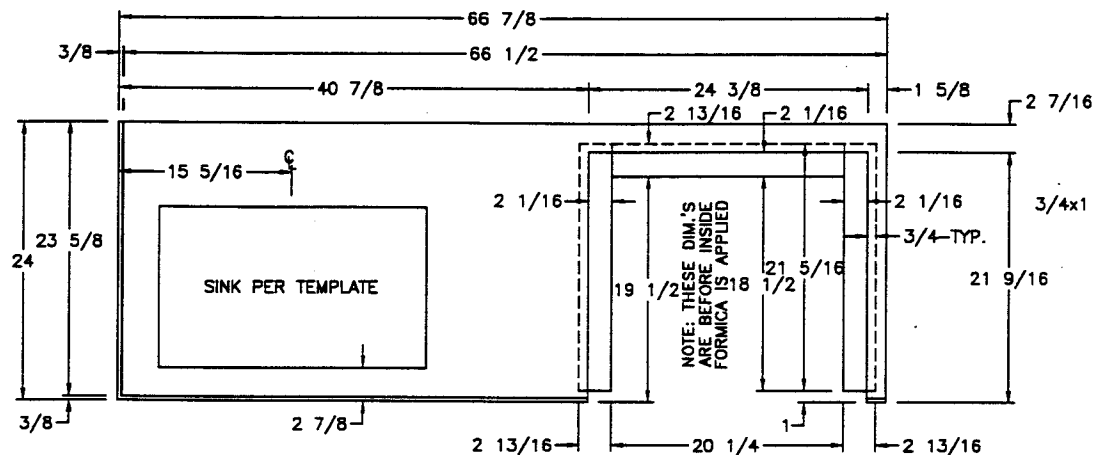

TOP VIEW

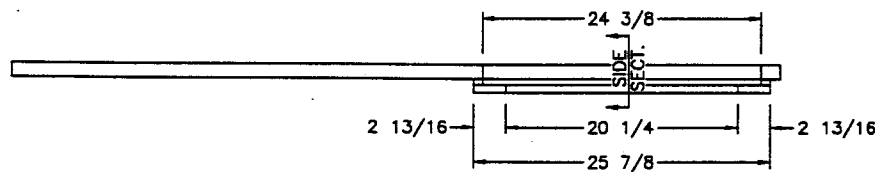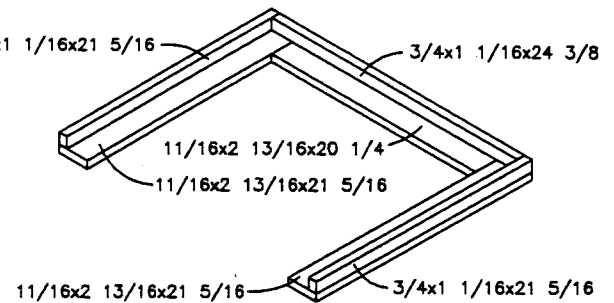

FRONT VIEW

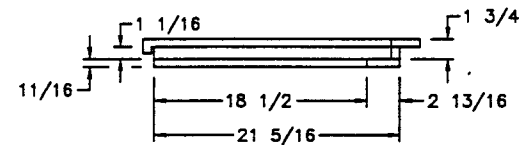


SIDE SECTION

SA 3481
SA 3760

11/16 FORMICA MATERIAL




NEWMAR CORP P.O. Box 30, Nappanee, IN. 46550 Title block--1TB	'97 Model:	Sheet	Drawn by:	Checked by:	Revision:	DELETED MA'S DUE TO EDGE THICKNESS (SEE NEW PRINT)	By: BRETT
	SEE UNITS ABOVE	2 OF 3	BRETT	RS			Date: 5/6
	Title: 65 7/8 KITCHEN W./	I.D. # CABM/C/	Date:	Date:	Revision:		By:
	RECESSED OVEN (TOP)	7H1	3/5/96	5-28			Date:

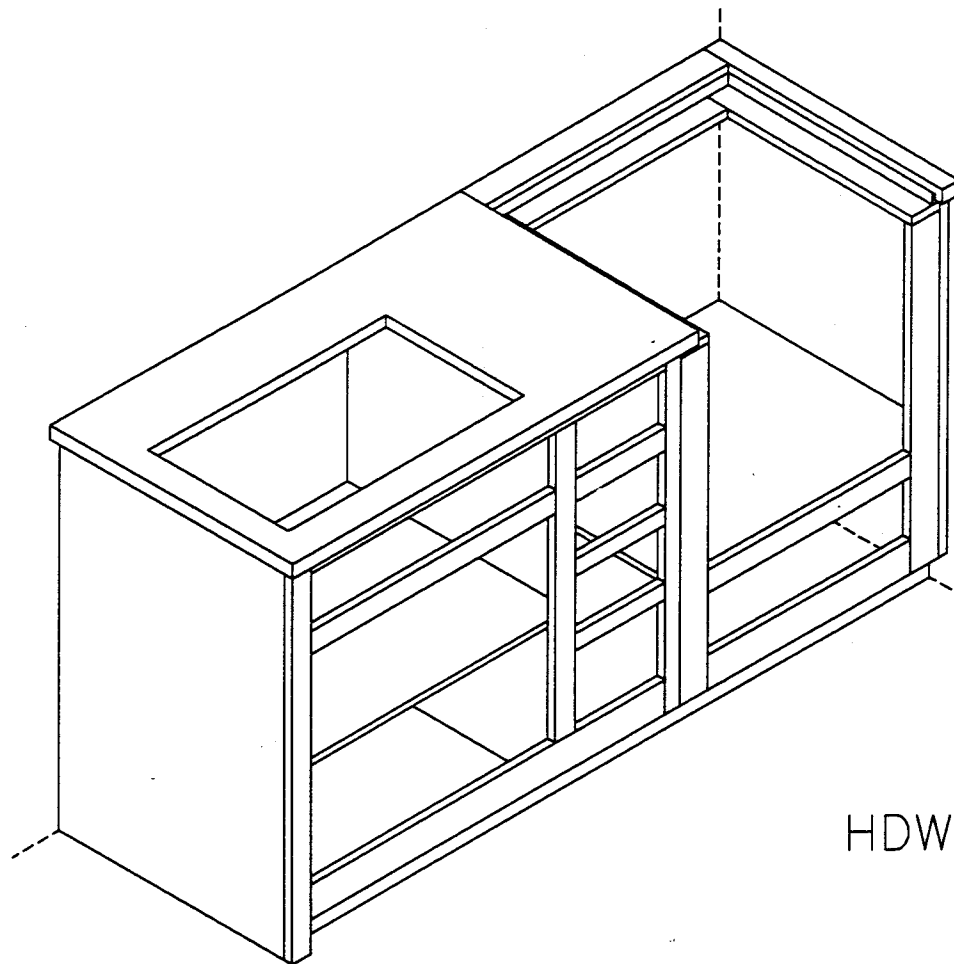


HDWD/FORMICA

SA 3481
SA 3760


NEWMAR CORP P.O. Box 30, Nappanee, IN. 46550 Title block--1TB	'97 Model:	Sheet	Drawn by:	Checked by:	Revision:	By:
	SEE UNITS ABOVE	3 OF 3	BRETT	PS	DELETED MA'S DUE TO EDGE THICKNESS (SEE NEW PRINT)	BRETT
Title: 65 7/8 KITCHEN W./	I.D. # CABM/C/	Date:	Date:	Revision:	By:	Date:
RECESSED OVEN (ISO)	7H1	3/5/96	5-28			

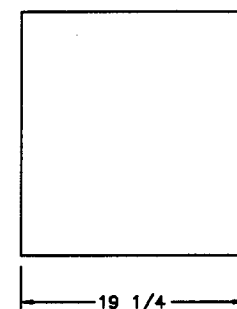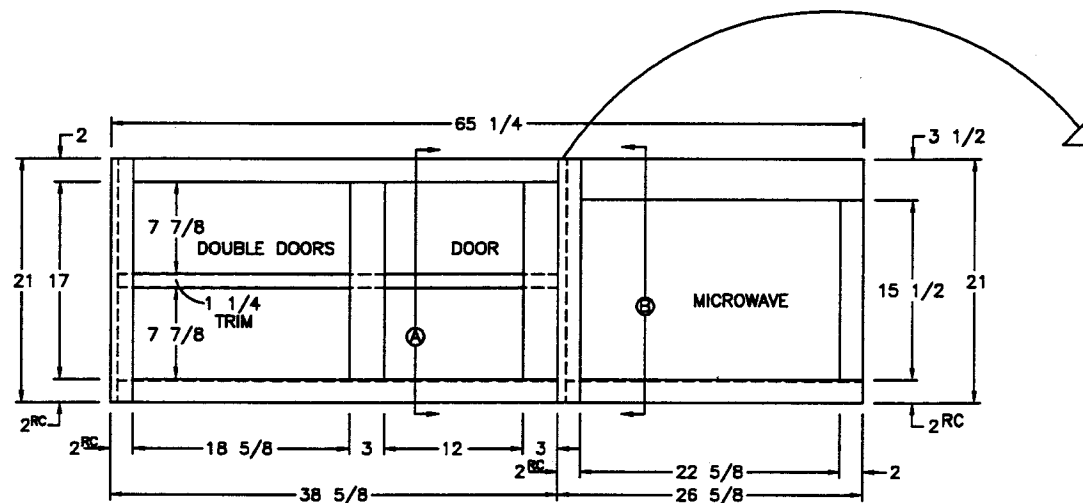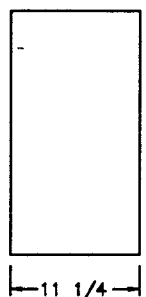

FRONT VIEW
 (2) 9 1/2x17 1/2 DOORS
 (1) 12 1/2x17 1/2 DOORS

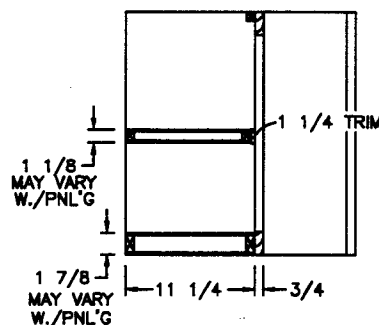




SIDE SECTION (A)

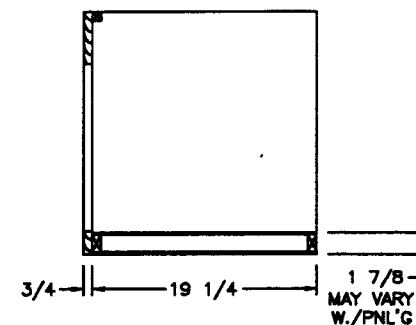

SIDE SECTION (B)


SA 3760

NEWMAR CORP P.O. Box 30, Nappanee, IN. 46550 Title block--1TB	'97 Model:	Sheet	Drawn by:	Checked by:	Revision:	By:
	SEE UNITS ABOVE	1 OF 1	BRETT			Date:
	Title: 65 7/8 KITCHEN OHC'S	I.D. # C/C/	Date:	Date:	Revision:	By:
	W./22" MICROWAVE	7H4	3/5/96	5-28		Date:

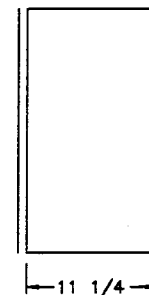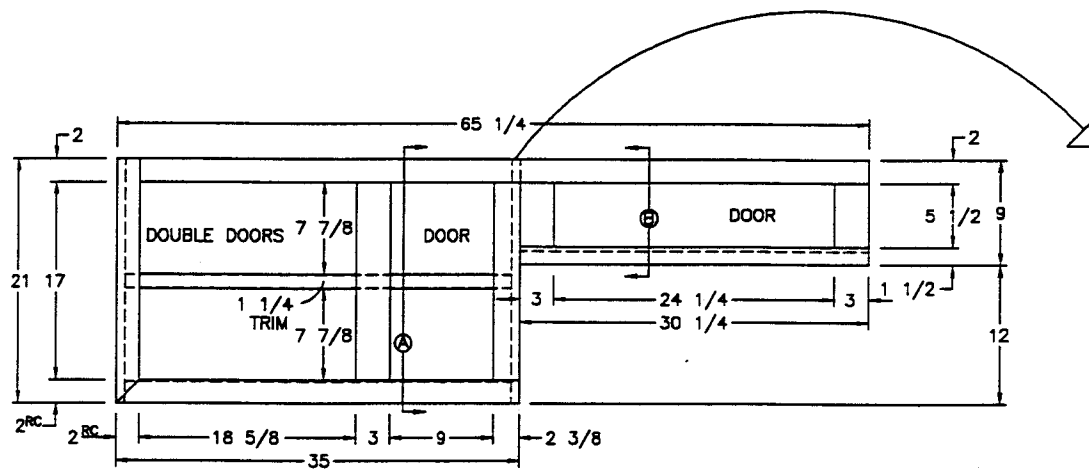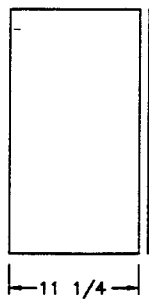


FRONT VIEW

- (3) 9 1/2x17 1/2 DOORS
(1) 24 3/4x6 DOOR

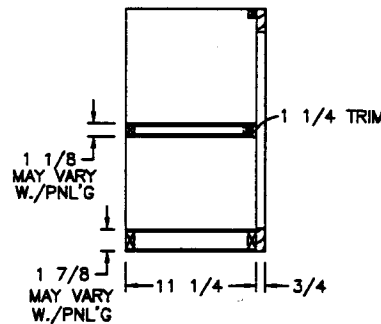

SIDE SECTION (A)

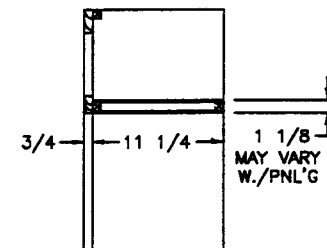

SIDE SECTION (B)

SA 3760

NEWMAR CORP
P.O. Box 30,
Napponee, IN. 46550

Title block--1TB

'97 Model:

SEE UNITS ABOVE

Title: 65 7/8 KITCHEN OHC'S
W /30" MICROWAVE

Sheet

1 OF 1

I.D. # C/C/
7H5

Drawn by: **BRETT**

Date: 3/5/96

Checked by:

[Signature]

Date: 5-28

Revision:



1

Revision:

By:

Date:




By:
Date:

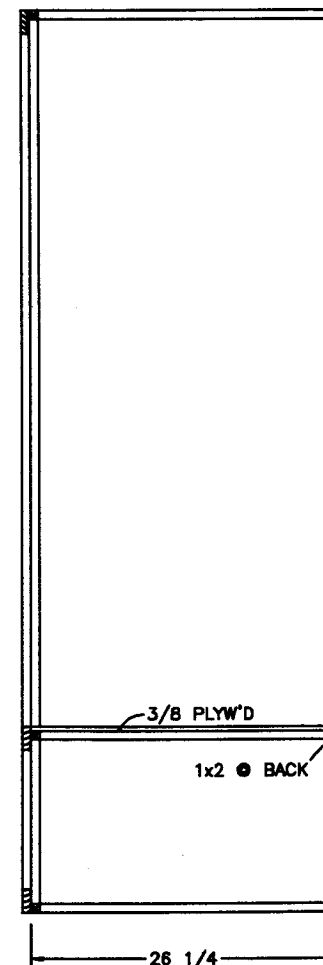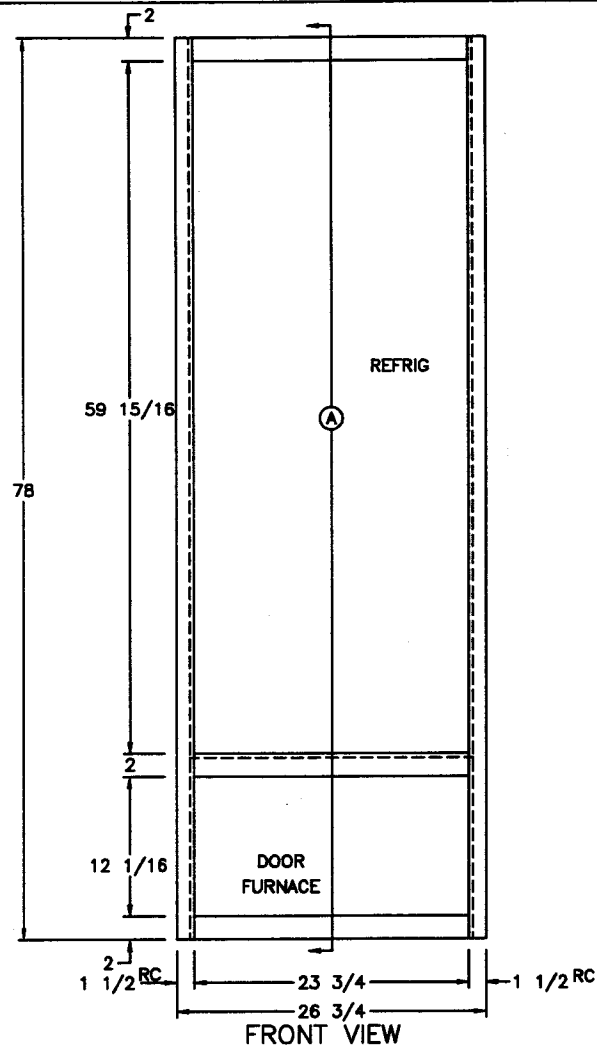

(1) 25 3/4x15
LOUVERED DOOR
FASTENED W./VELCRO


SA 3760

NEWMAR CORP P.O. Box 30, Nappanee, IN. 46550 Title block--1TB	'97 Model:	Sheet	Drawn by:	Checked by:	Revision:	By:
	SEE UNITS ABOVE	1 OF 1	BRETT	WJM	RAISED REFRIG FOR NEW DOOR (PCR #97748)	BRETT
Title: REFRIGERATOR		I.D. # CABM/W/	Date:	Date:	Revision:	By:
		7H2	7/29/96	9/6	SIZE OF LOUVERED DOOR	BRETT
						Date: 9/11

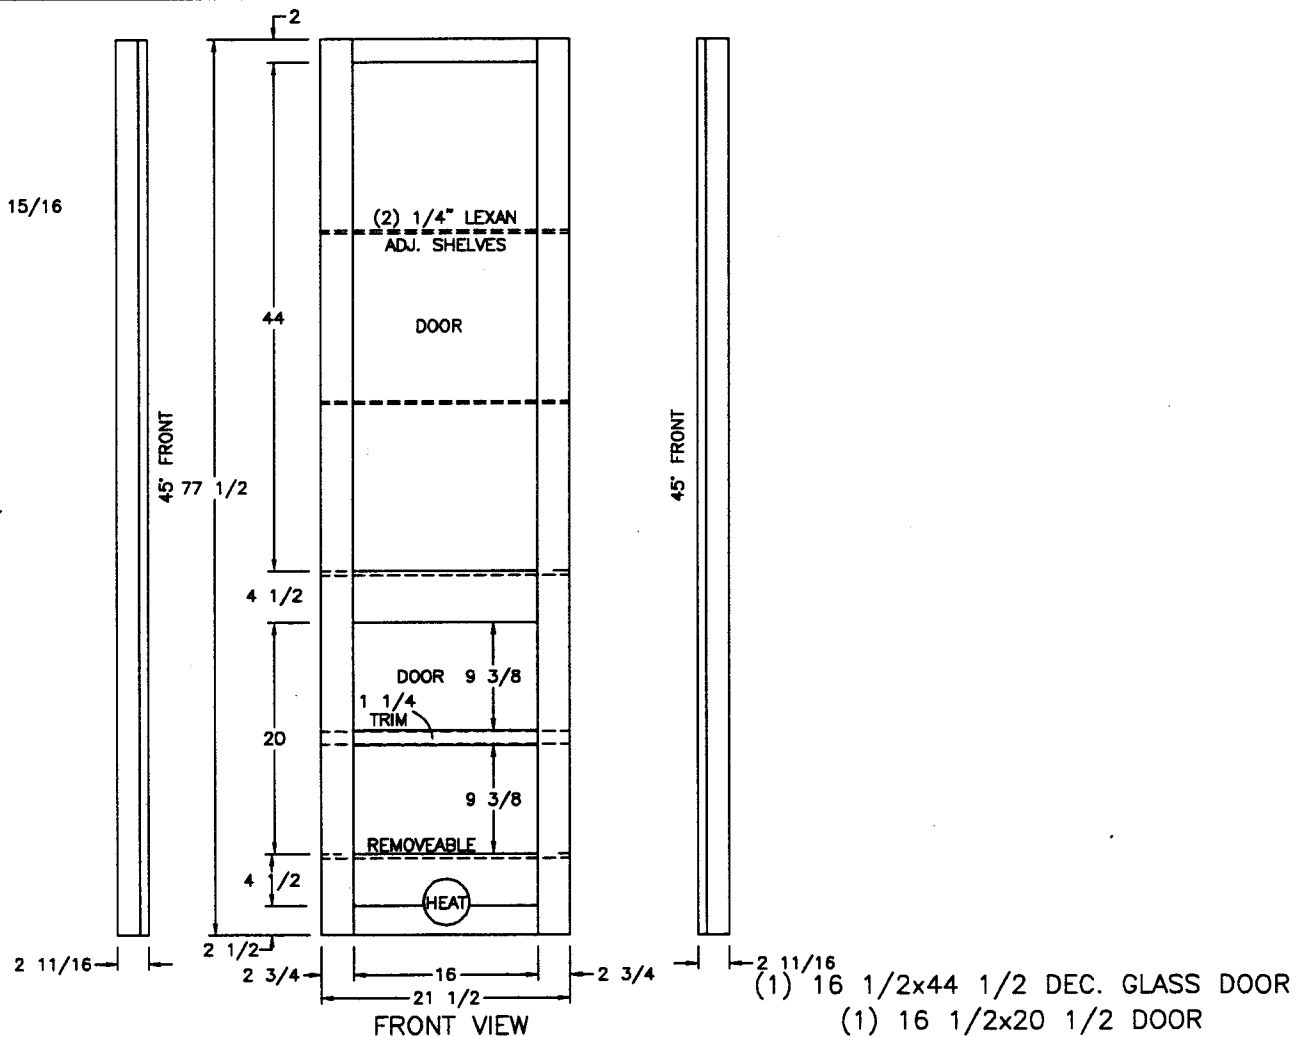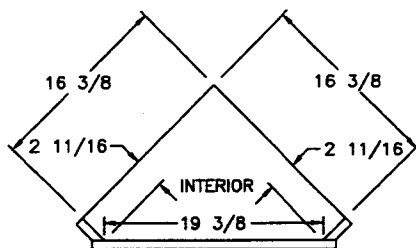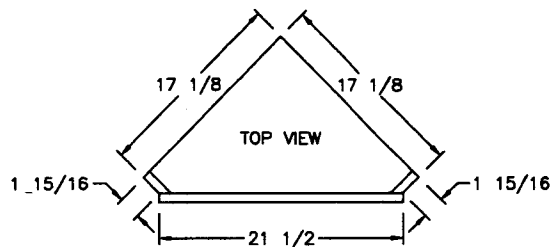


SA/MA/KA 3760
DP/MP/KP 3860
MP/KP/LP 4060

NEWMAR CORP P.O. Box 30, Nappanee, IN. 46550 Title block--1TB	'97 Model: SEE UNITS ABOVE	Sheet 1 OF 1	Drawn by: BRETT	Checked by: WJM	Revision: RAISE BOTTOM SHELF 1" (PCR #971548)	By: MIKE D. Date: 4/17
	Title: CHINA HUTCH	I.D. # CABM/W/ 7H4	Date: 3/5/96	Date: 4-22 4-17	Revision: OMIT SA 3710 FROM MODEL LIST (PCR #971548)	By: MIKE D. Date: 4/23

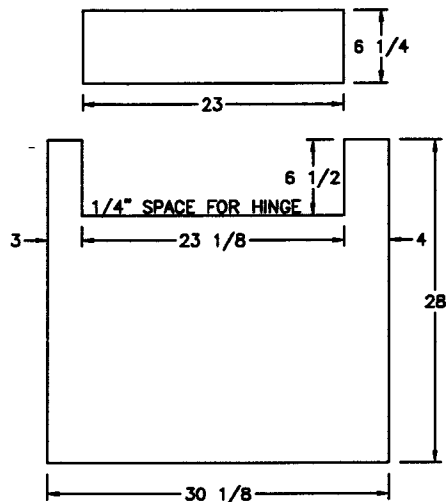


- (2) 12 1/2x36 3/4 DOORS
 (2) 12 1/2x34 1/2 DOORS
 LOUVERED W./WASH-DRY

FORMICA

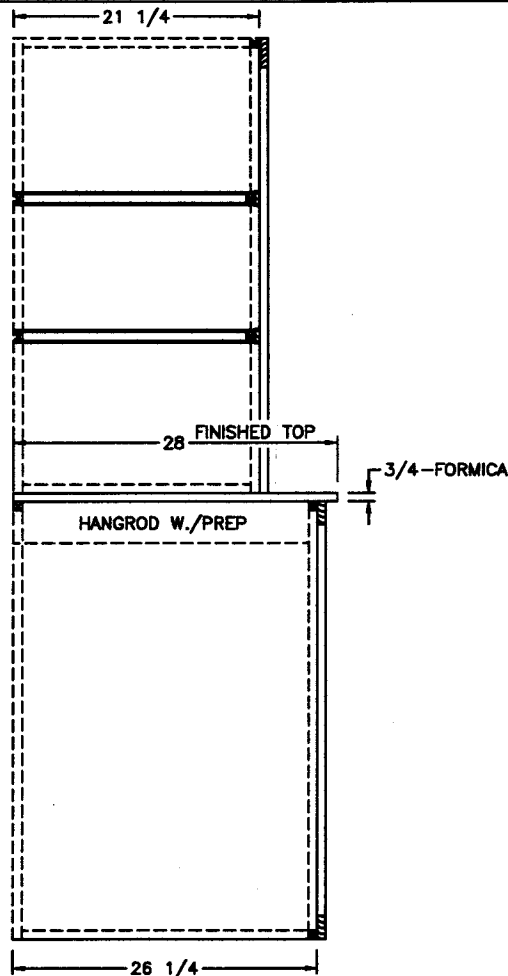

SIDE SECTION (A)

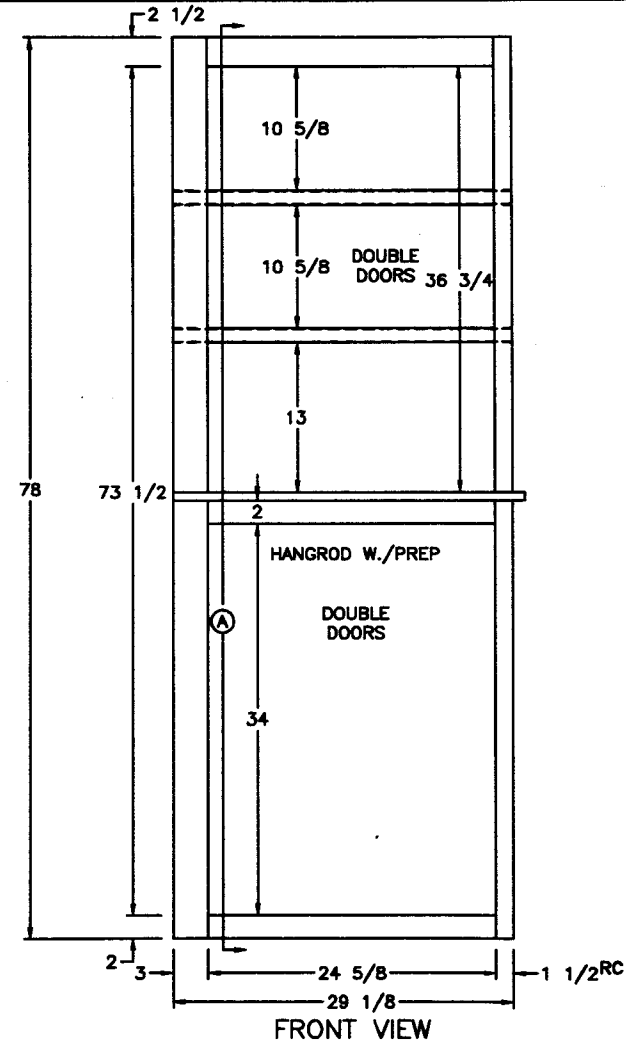


FRONT VIEW

SA 3760


NEWMAR CORP P.O. Box 30, Napanee, IN. 46550	'97 Model: SEE UNITS ABOVE Title: ODS WARDROBE W./ WASH/DRY OR PREP	Sheet 1 OF 1 I.D. # CABM/W/ 7H1	Drawn by: BRETT Date: 3/29/96	Checked by: [Signature] Date: 7-29	Revision: Revision: 	By: By: Date:
--	---	--	--	---	------------------------------------	-------------------------------------

Title block---1TB

CORIAN

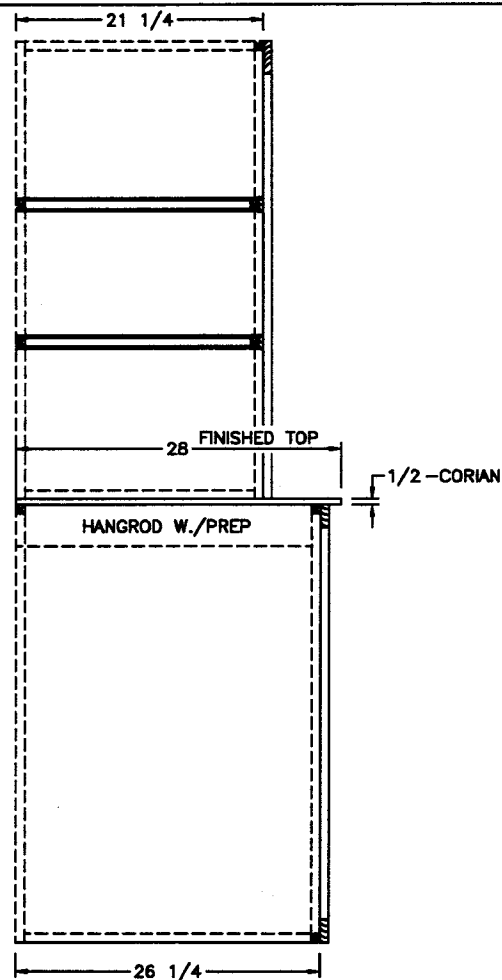

SIDE SECTION (A)

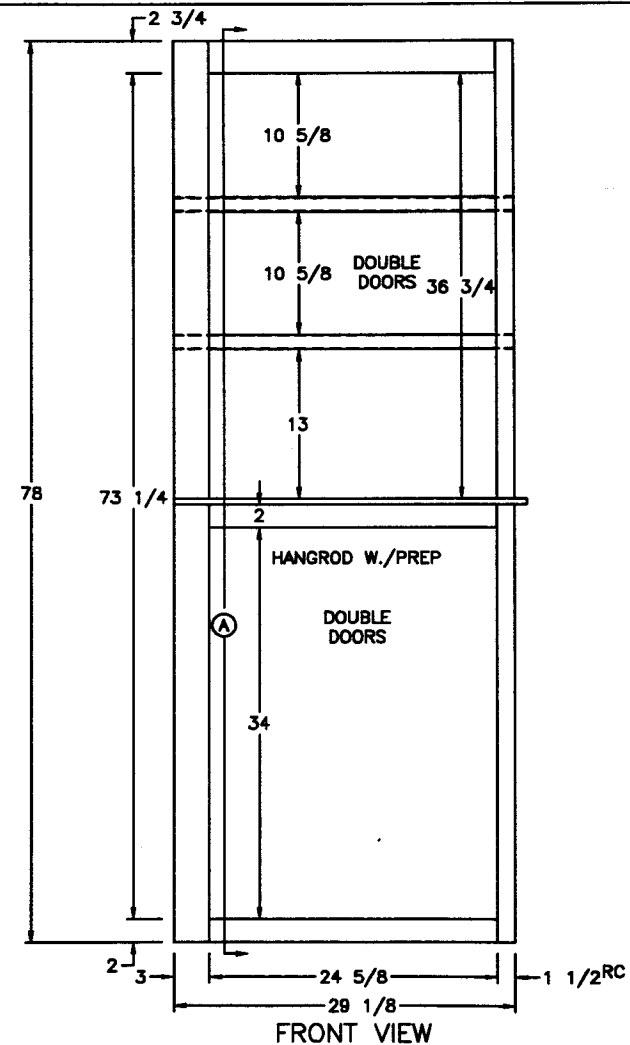

FRONT VIEW

SA 3760

NEWMAR CORP
P.O. Box 30,
Nappanee, IN. 46550

Title block--1TB

'97 Model:

SEE UNITS ABOVE

Title: ODS WARDROBE W./
WASH/DRY OR PREP

Sheet

1 OF 1

I.D. # CABM/W/
7H25

Drawn by:

BRETT

Date: 7/29/97

Checked by:

Checked *B*

Date: 7-29

Revision:


Revision:

By:


Date:

By

Date:

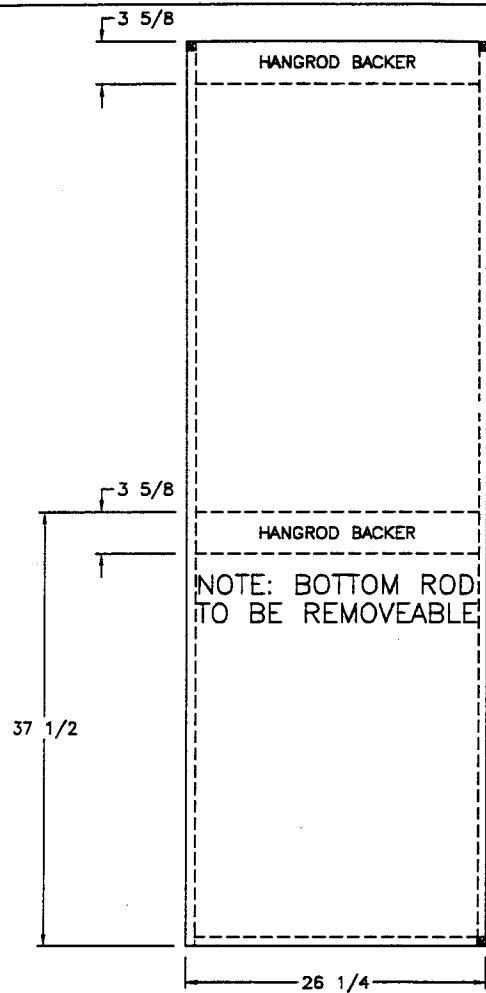

SIDE SECTION (A)

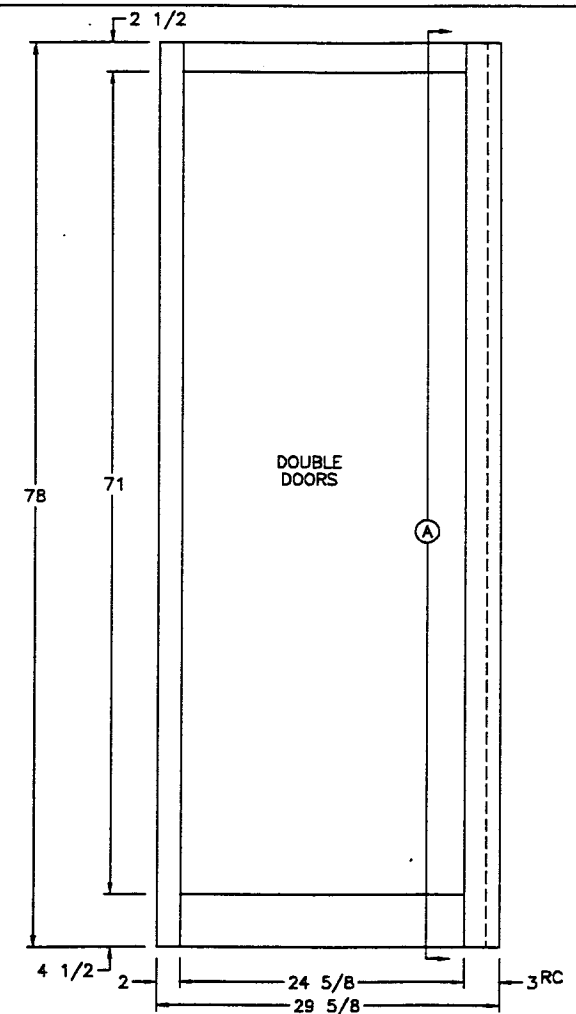


FRONT VIEW

DA 3658
SA 3760


(2) 12 1/2x71 1/2 DOORS

NEWMAR CORP P.O. Box 30, Napppanee, IN. 46550 Title block--1TB	'97 Model:	Sheet	Drawn by:	Checked by:	Revision:	By:
	SEE UNITS ABOVE	1 OF 1	BRETT	B		Date:
	Title: OPTIONAL FULL	I.D. # MSC/2/OPT/	Date:	Date:	Revision:	By:
	LENGTH KITCHEN WARD	792	7/26/96	7-29		Date:

- (1) 9 1/2x71 1/2 DOOR
(1) 12 1/2x71 1/2 DOOR

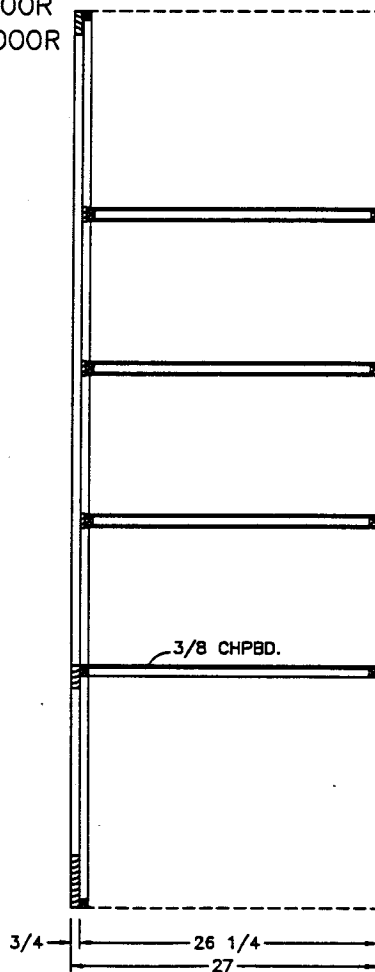


SIDE SECTION (B)

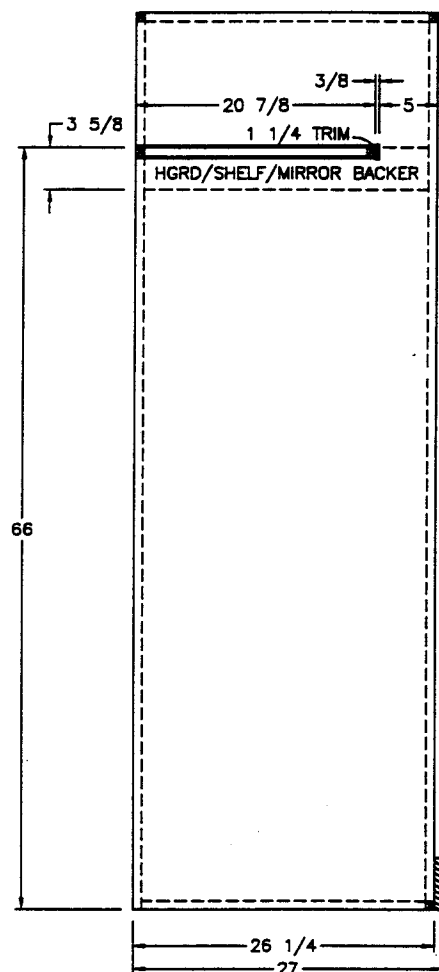

SIDE SECTION (A)

W./PULL-OUT, OFFSET PANTRY
W./6" BASKETS @ (1) SIDE

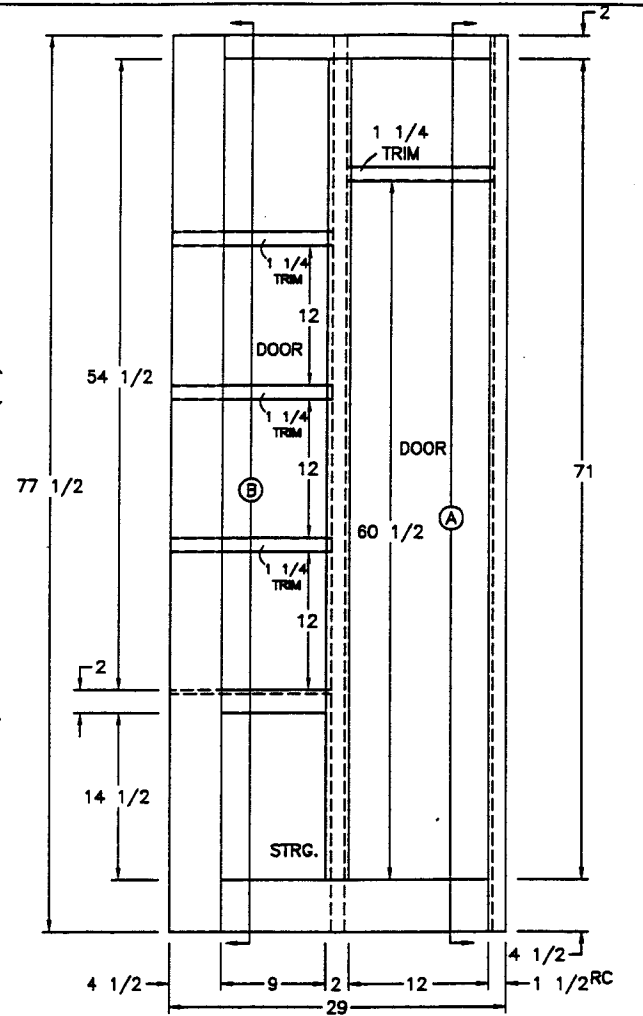


FRONT VIEW


SA/MA 3760

NEWMAR CORP P.O. Box 30, Nappanee, IN. 46550 Title block--1TB	'97 Model:	Sheet	Drawn by:	Checked by:	Revision:	By:
	SEE UNITS ABOVE	1 OF 1	BRETT	PS		Date:
Title: OPTIONAL KITCHEN	I.D. # CABM/W/	Date:	Date:	Revision:	By:	Date:
WARD W./PANTRY	7H38	5/2/96	5-28			


- (1) 9 1/2x71 1/2 DOOR
(1) 12 1/2x71 1/2 DOOR

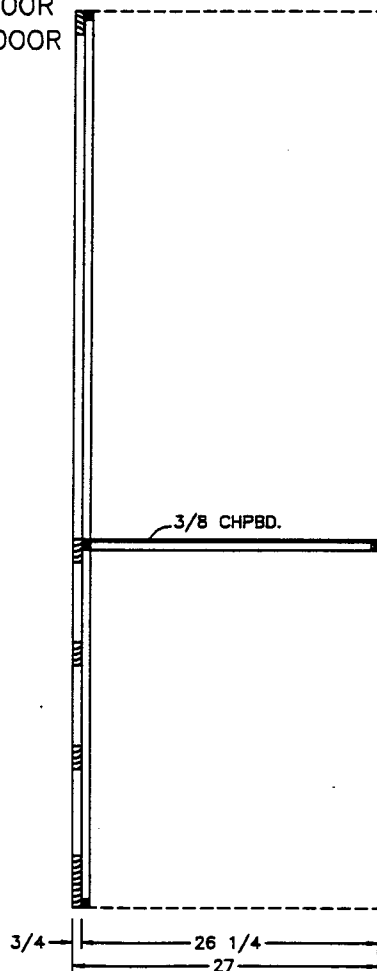

SIDE SECTION (B)

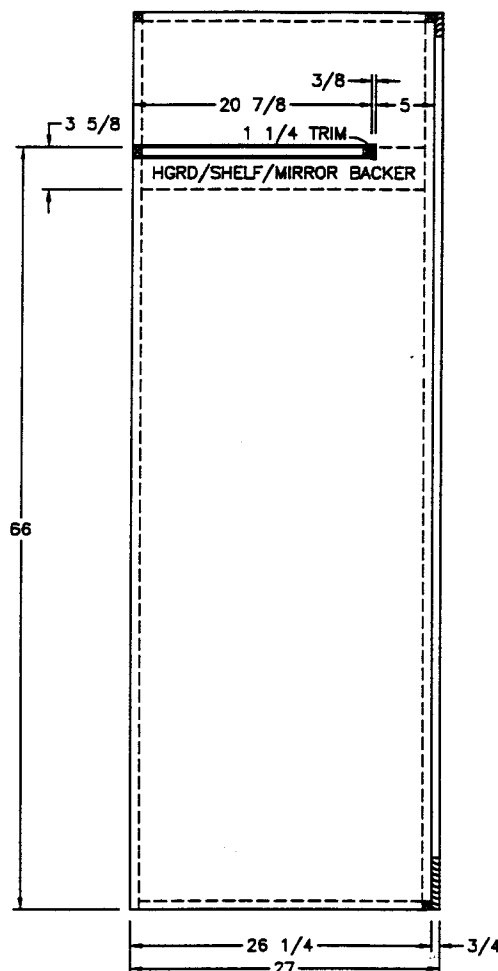

SIDE SECTION (A)

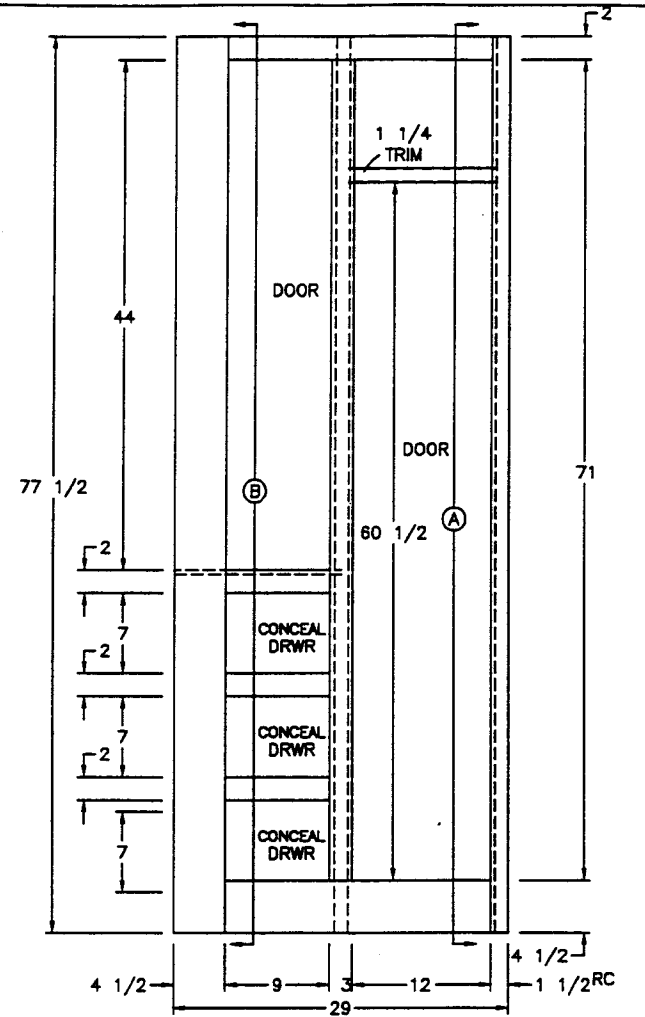

FRONT VIEW

SA/MA 3760

NEWMAR CORP
P.O. Box 30,
Nappanee, IN. 46550

Title block--1TB

'97 Model:
SEE UNITS ABOVE
Title: OPTIONAL KITCHEN
WARD W./DRAWERS


Sheet
1 OF 1
I.D. # CABM/W/
7H39

Drawn by:
BRETT
Date:
5/2/96


Checked by:
PS
Date:
5-28

Revision:


By:
Date:
By:
Date:

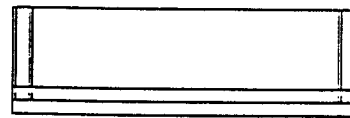

TOP VIEW

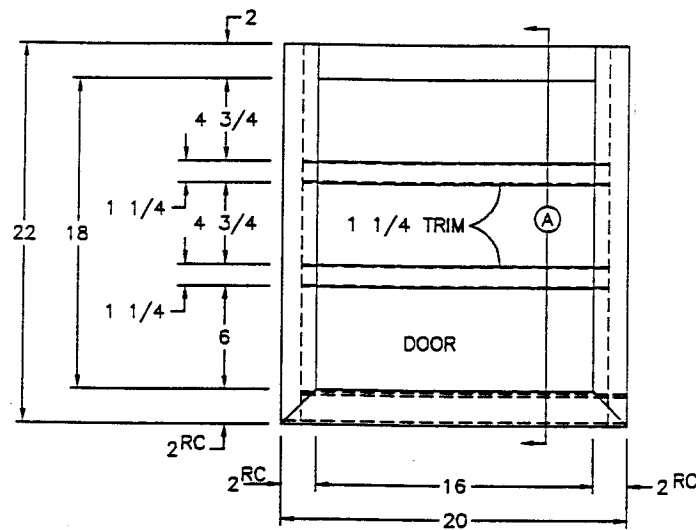

FRONT VIEW
(1) 16 1/2x18 1/2 DOOR

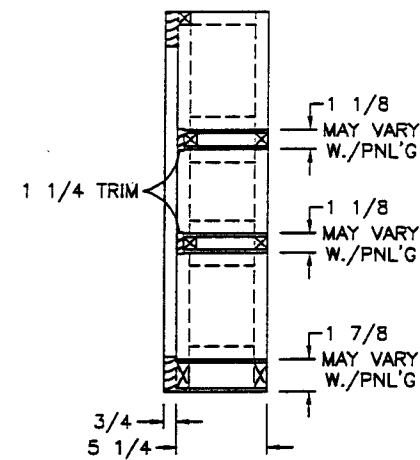

SIDE SECTION (A)

SA/MA 3760

NEWMAR CORP
P.O. Box 30,
Nappanee, IN. 46550

'97 Model:
SEE UNITS ABOVE
Title: 20" MEDICINE





Sheet
1 OF 1
I.D. # C/A/
741

Drawn by:
BRETT
Date:
3/6/06

Checked **RS**
Date: **5-29**

Revision: **2**
Revision:

By:
Date:
By:

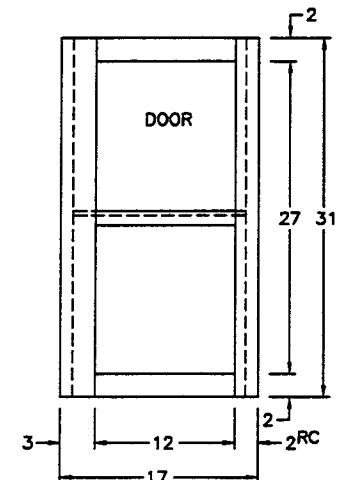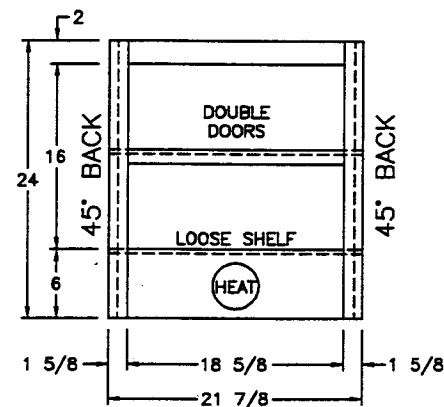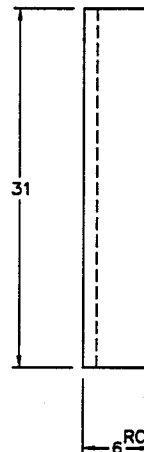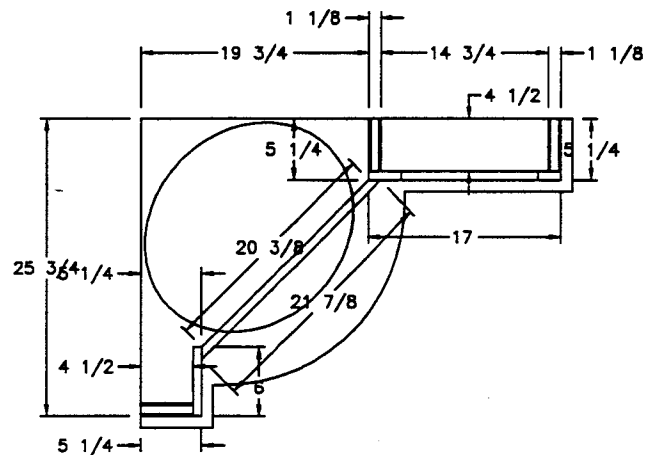


FRONTS

- (1) 12 1/2x27 1/2 DOOR
- (2) 9 1/2x16 1/2 DOORS

SA/MA 3760

NEWMAR CORP P.O. Box 30, Nappanee, IN. 46550 Title block--1TB	'97 Model:	Sheet	Drawn by:	Checked by:	Revision: TOP STILE @ MIDDLE SECTION	By: BRETT
	SEE UNITS ABOVE	1 OF 2	BRETT			Date: 3/20
	Title:	I.D. #	Date:	Date:	Revision:	By:
	LAVATORY (BASE)	C/A/ 7H2	3/6/96	PS 5-28		Date:

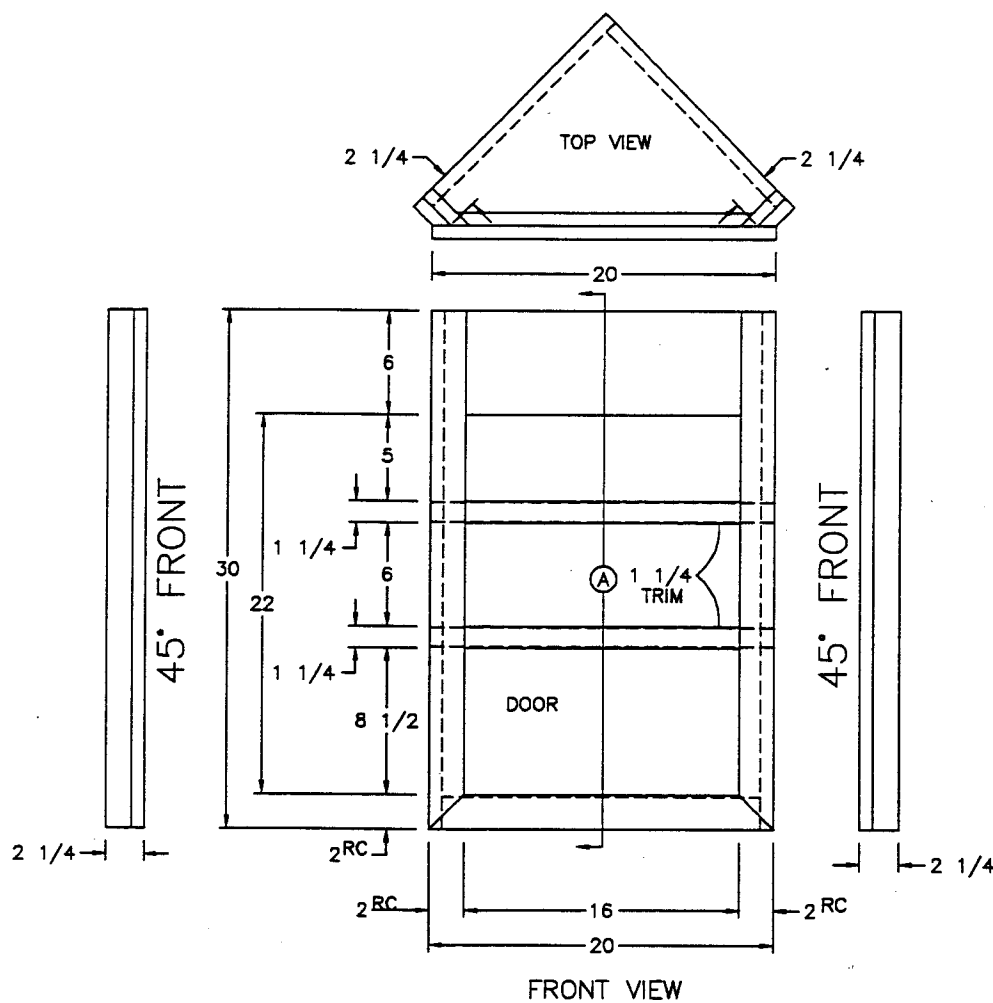


SA/MA 3757
SA/MA 3760
MP 4059
KP 4057

SIDE SECTION (A)


(1) 16 1/2x22 1/2 MIRROR DOOR

NEWMAR CORP P.O. Box 30, Napanea, IN. 46550 Title block--1-5TB	'97 Model: SEE UNITS ABOVE	Sheet 1 OF 1	Drawn by: BRETT	Checked by: PS	Revision: ADDED KP 4057 TO STANDARDIZE	By: BRETT
	Title: MEDICINE CABINET	I.D. # C/A/ 7H3	Date: 3/6/96	Date: 5-28	Revision:	Date:

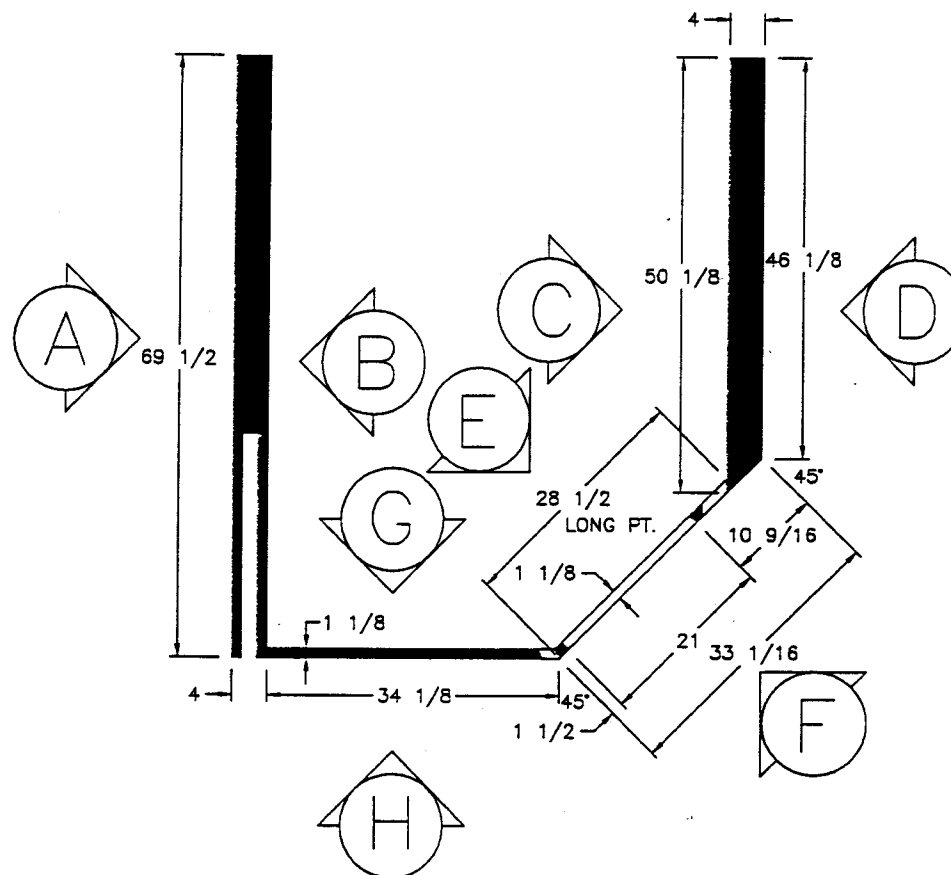


SA/MA 3760

NEWMAR CORP P.O. Box 30, Nappono, IN. 46550	'97 Model: SEE UNITS ABOVE Title: DATA WALLS	Sheet 1 OF 5 I.D. # C/A/ 7114 7/10/00	Drawn by: BRETT Date: 7/10/00	Checked <i>PS</i> Date: 5-28	Revision: Revision:	By: By:
--	--	---	---	--	----------------------------	----------------

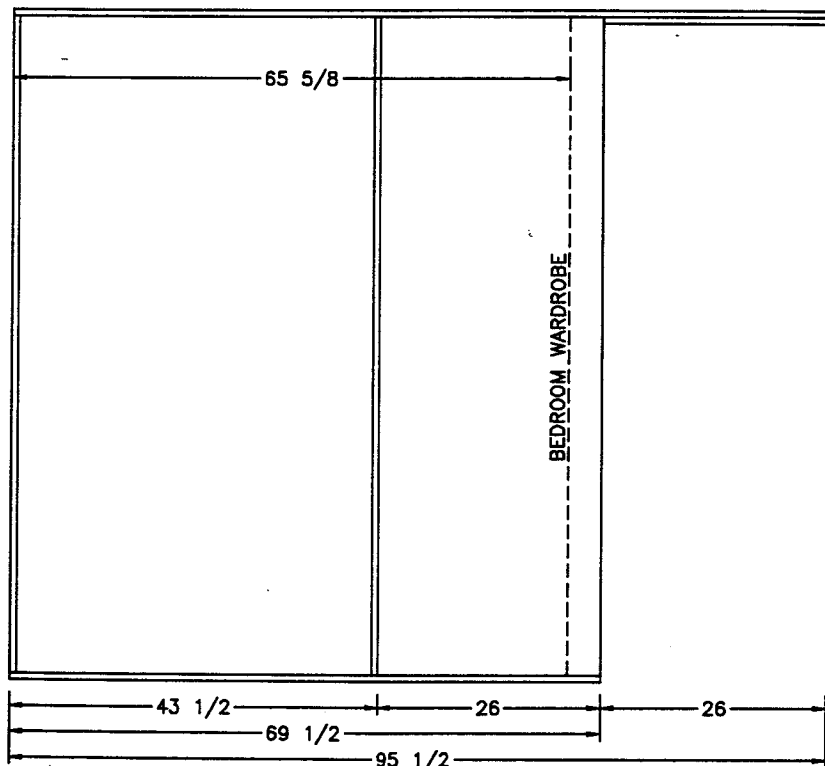



VIEW (A)

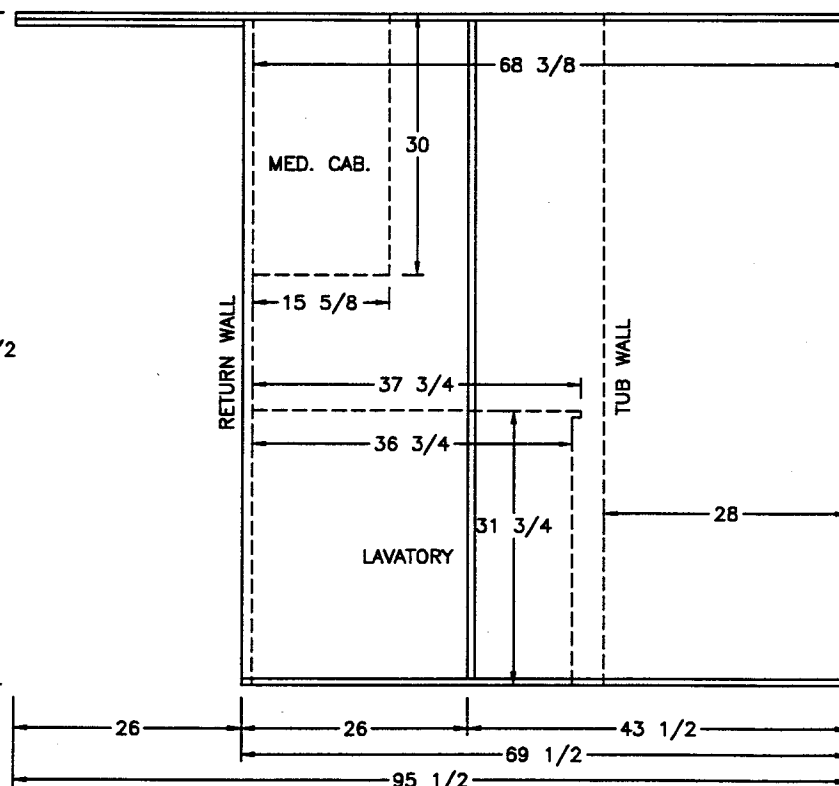

VIEW (B)

SA/MA 3760
DP/MP 3860
MP 4060



NEWMAR CORP P.O. Box 30, Nappanee, IN. 46550 Title block--75TB	'97 Model: SEE UNITS ABOVE Title: BATH WALLS	Sheet 2 OF 5 I.D. # C/A/ 7H4	Drawn by: BRETT Date: 3/6/96	Checked by: WJM Date: 10/4	Revision: REVISED TO PRESENT CONSTRUCTION		By: BRETT
					Revision:		Date: 10/21 By: Date:

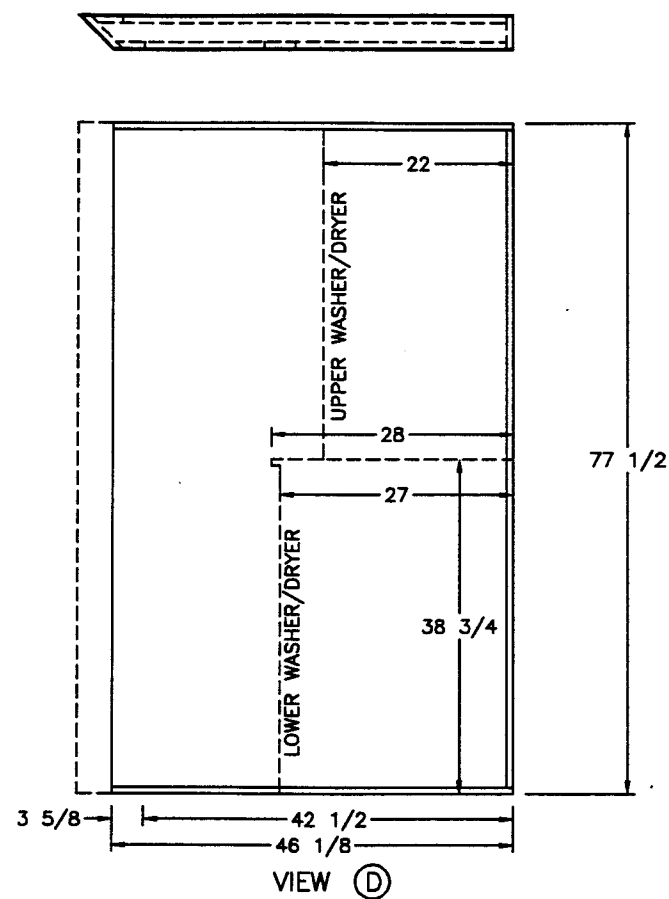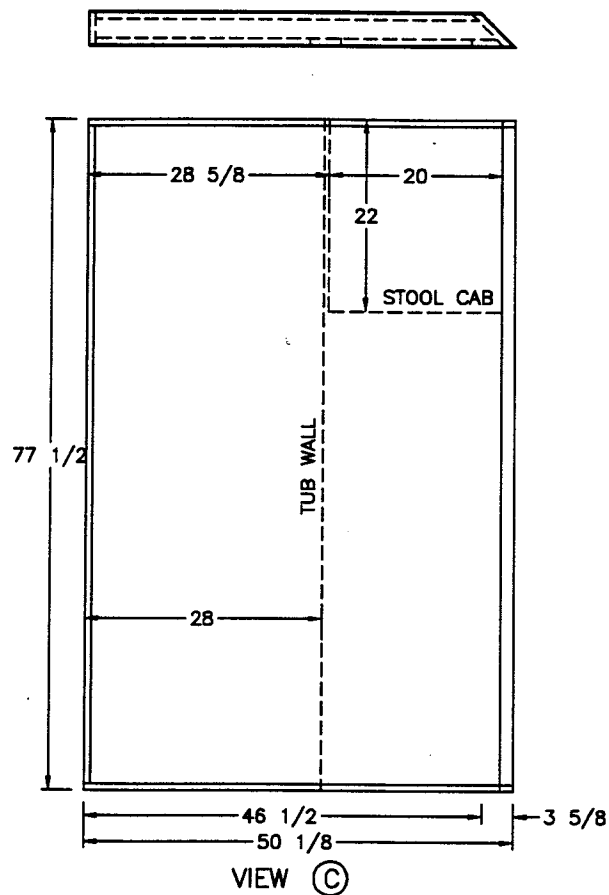

NOTE - PANEL ON KITCHEN SIDE SHOULD BE 78"

SA/MA 3760
DP/MP 3860
MP 4060

NEWMAR CORP P.O. Box 30, Napponee, IN. 46550 Title block---75TB	'97 Model:	Sheet	Drawn by:	Checked by:	Revision: SECTION 'D' DUE TO UPPER W/D CHANGE	By: BRETT
	SEE UNITS ABOVE	3 OF 5	BRETT	WJM		Date: 3/29
	Title:	I.D. # C/A/	Date:	Date:	Revision: REVISED TO PRESENT CONSTRUCTION	By: BRETT
	BATH WALLS	7H4	3/6/96	10/4/96		Date: 10/21

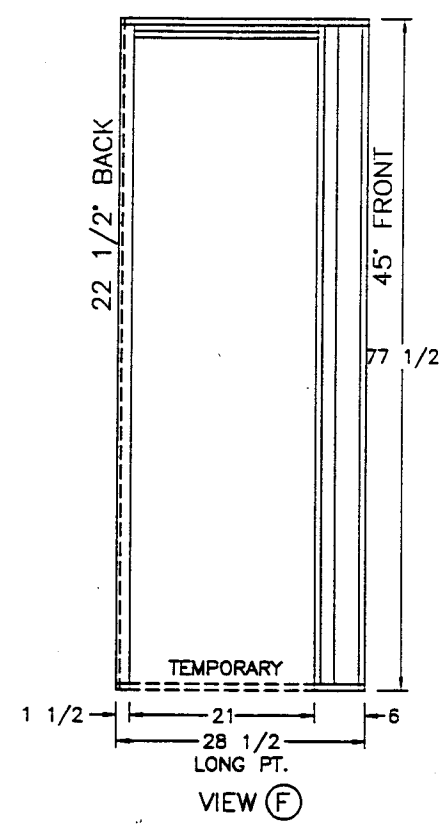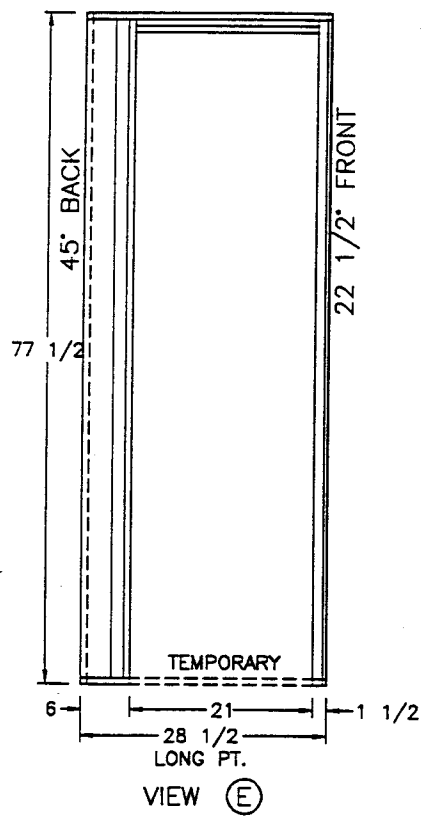

SA/MA 3760

ALL BACKER IS 3 5/8 UNLESS SPECIFIED OTHERWISE

NEWMAR CORP
P.O. Box 30,
Napanea, IN. 46550

'97 Model:
SEE UNITS ABOVE

Sheet
4 OF 5
I.D. # C/A/
744

Drawn by:
BRETT
Date:
3/6/06



Checked by:
23
Date:
5-28

Revision:
1
Revision:

By:
Date:
By:


RATH WALLS

The block 75TD

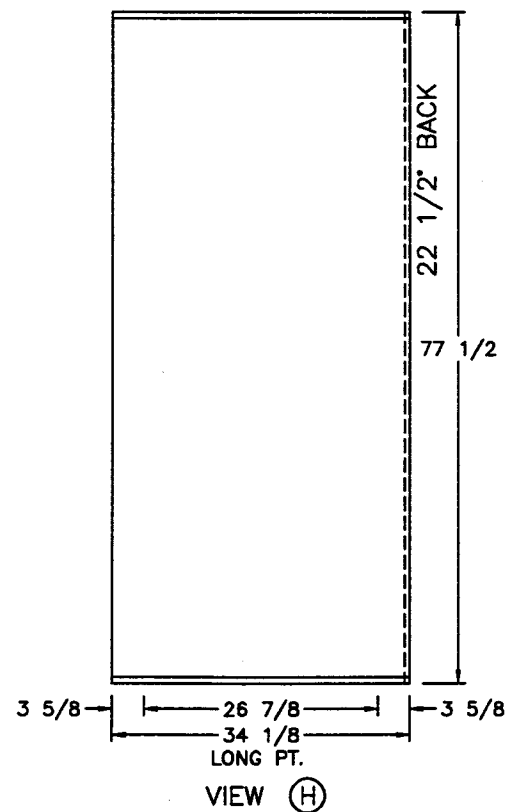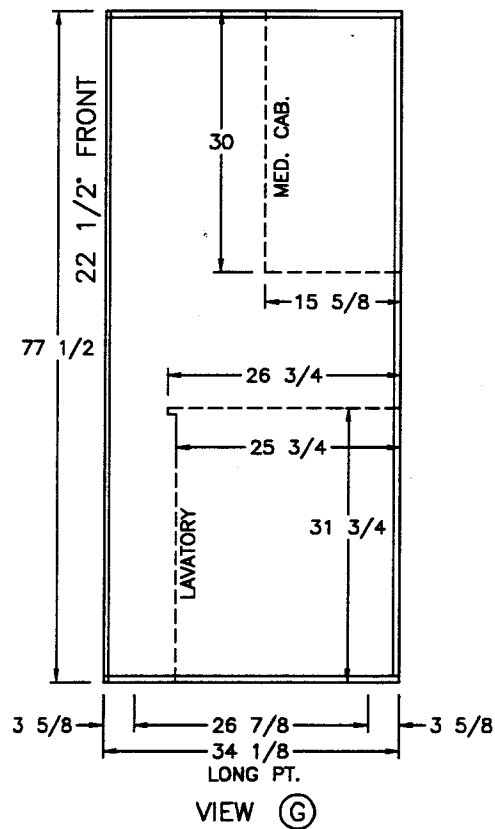

SA/MA 3760
DP/MP 3860
MP 4060


NEWMAR CORP P.O. Box 30, Nappanee, IN. 46550 Title block--75TB	'97 Model:	Sheet	Drawn by:	Checked by:	Revision: REVISED TO PRESENT CONSTRUCTION	By: BRETT
	SEE UNITS ABOVE	5 OF 5	BRETT	WJM		Date: 10/21
BATH WALLS	Title:	I.D. # C/A/	Date:	Date:	Revision:	By:
		7H4	3/6/96	10/4/96		Date:

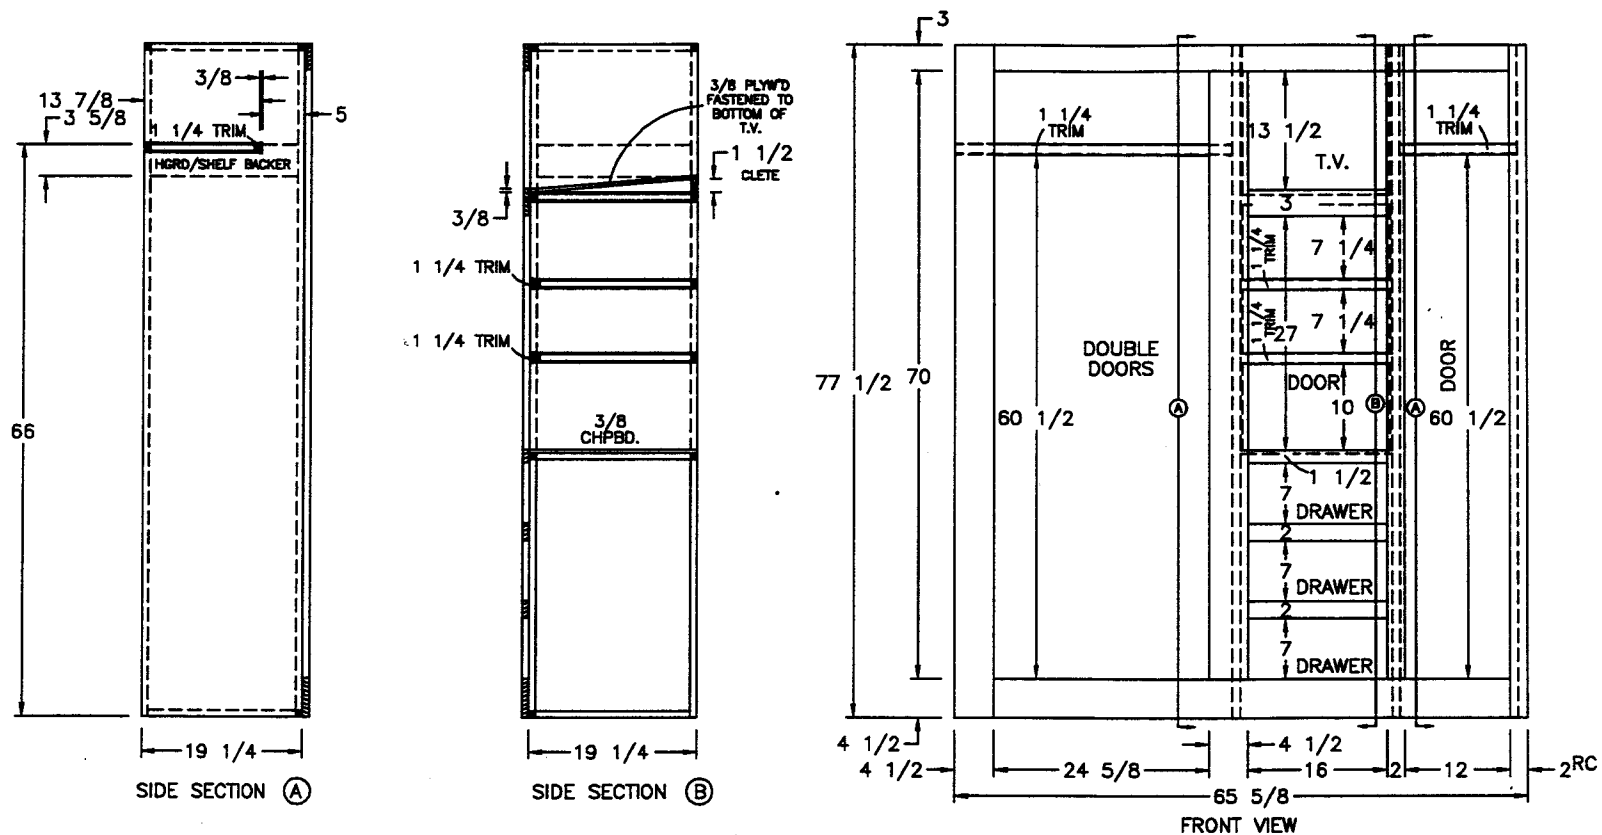


SA/MA/KA 3760
 DP/MP/KP 3860
 MP/KP/LP 4060

(3) 12 $1 \frac{1}{2}$ x 71 $1 \frac{1}{2}$ MIRROR DOORS
 (1) 16 $1 \frac{1}{2}$ x 27 $1 \frac{1}{2}$ DOOR
 (3) 16 $1 \frac{1}{2}$ x 7 $3 \frac{1}{4}$ FRONTS

NEWMAR CORP P.O. Box 30, Napanee, IN. 46550 Title block---75TB	'97 Model:	Sheet	Drawn by:	Checked by:	Revision: REVISED FOR BI-FOLD DOOR ROLLER	By: BRETT
	SEE UNITS ABOVE	1 OF 1	BRETT	WJM		Date: 7/17
Title: BEDROOM WARDROBE	I.D. # CABM/W/	Date:	Date:	Date:	Revision: TV/SHELF/DRWR SECTION FOR STANDARDIZATION	By: BRETT
	7H5	3/6/96	9/16	9/16		Date: 10/10

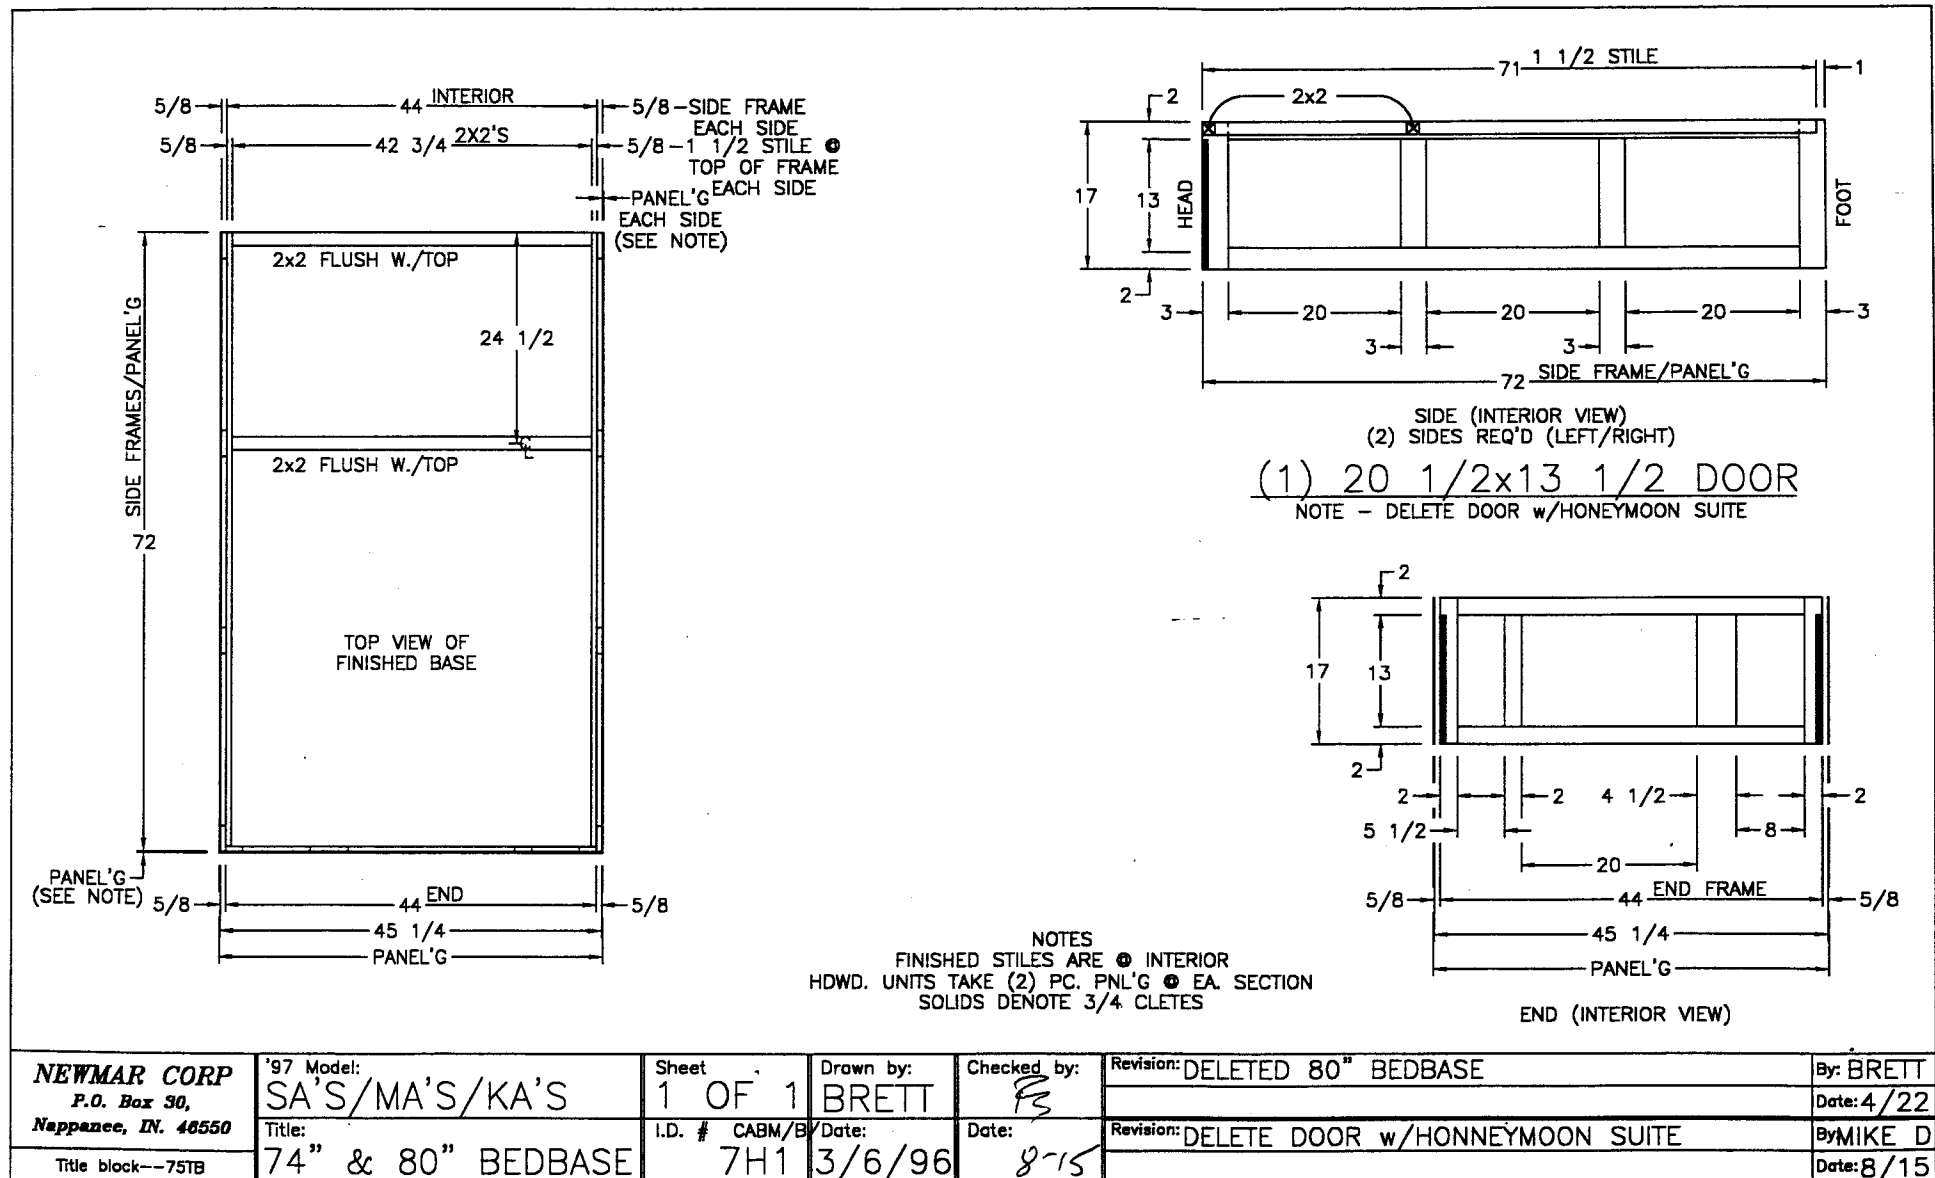

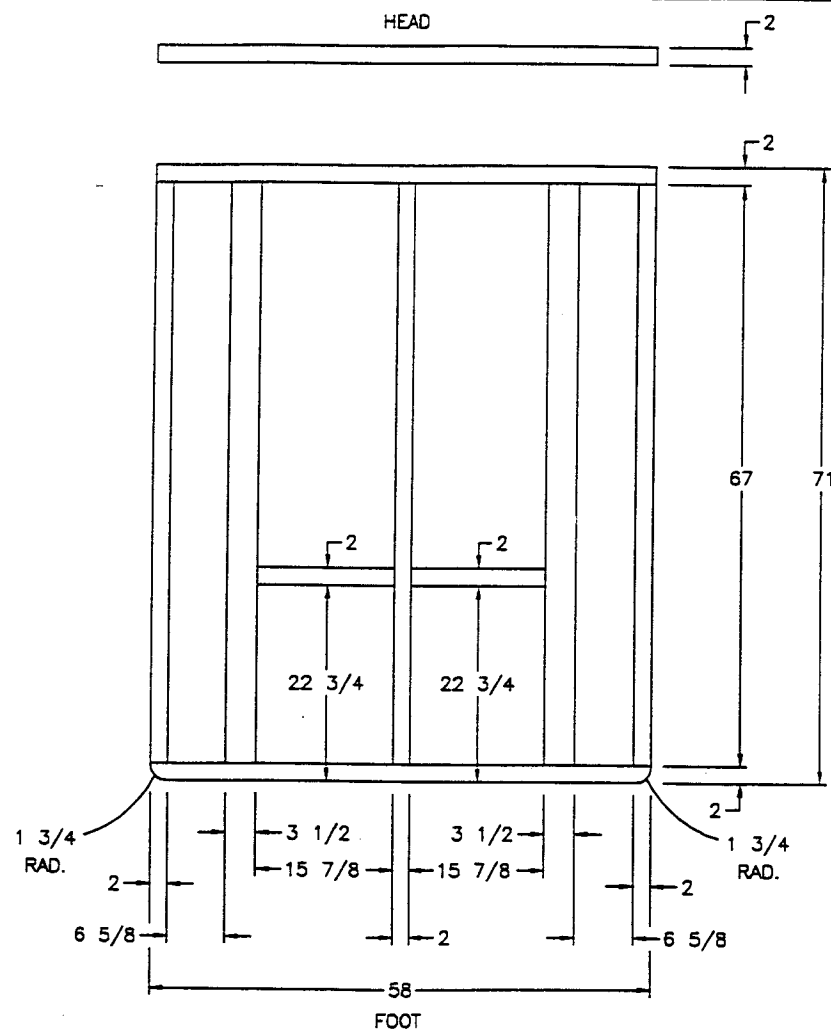

3/4 STOCK
PANEL BOTH SIDES
CARPETED PANEL'G ON TOP SIDE
T-MOLDING @ SIDES & FOOT

NEWMAR CORP
P.O. Box 30,
Nappanee, IN. 46550

'97 Model:
SA'S/MA'S/KA'S
Title:
74" BED TOP


Sheet
1 OF 1
I.D. # C/B/
7H2

Drawn by: -
BRETT
Date:
3/6/96


Checked by:
PS
Date:
5-28

Revision:
Revision:


By:
Date:
By:

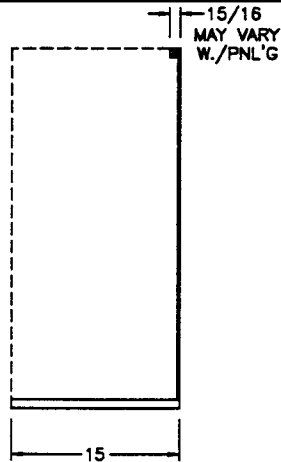

TOP VIEW

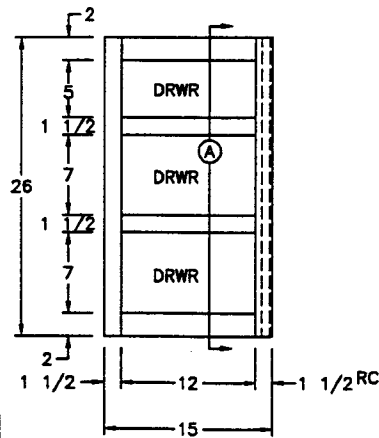


FRONT VIEW

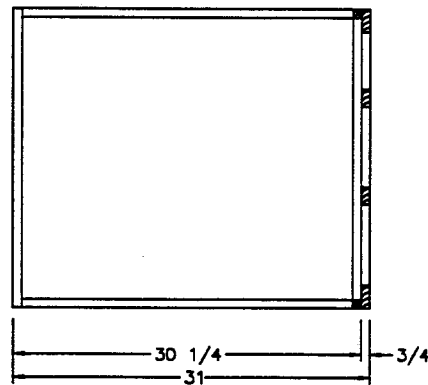


SIDE SECTION (A)


(2) 12 1/2x5 3/4 FRONTS
(4) 12 1/2x7 3/4 FRONTS

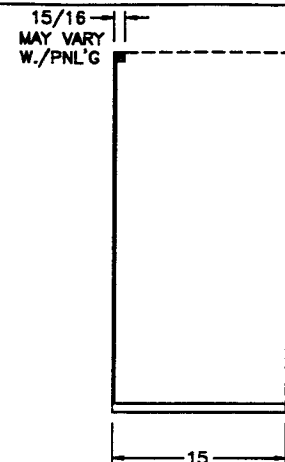

TOP VIEW

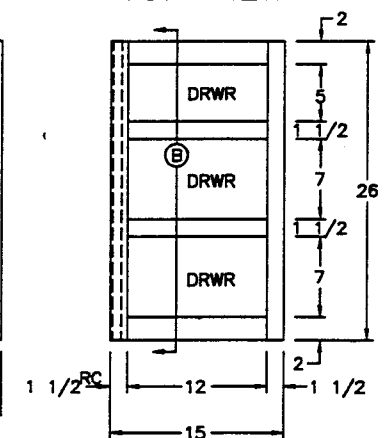

FRONT VIEW

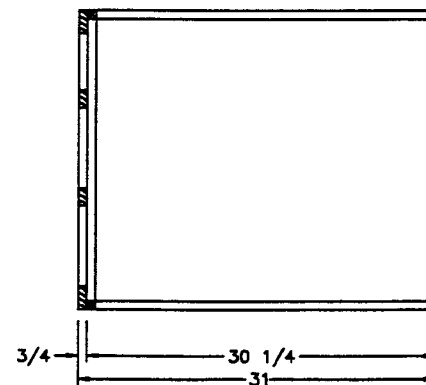


SIDE SECTION (B)

OFFDOOR SIDE

SA/MA 3481
SA/MA 3757
SA/MA 3760

DOOR SIDE

NEWMAR CORP P.O. Box 30, Nappanee, IN. 46550 Title block---1TB	'97 Model:	Sheet	Drawn by:	Checked by:	Revision:	By:
	SEE UNITS ABOVE	1 OF 2	BRETT			Date:
	Title:	I.D. #	Date:	Date:	Revision:	By:
	BEDROOM CHESTS	C/B/ 7H3	3/25/96	5-28		Date:

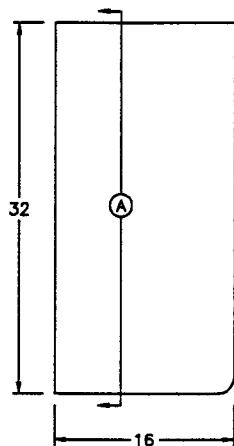

TOP VIEW




FRONT VIEW




SIDE SECTION (A)



SIDE SECTION (B)

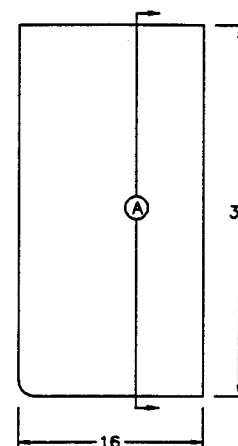


TOP VIEW

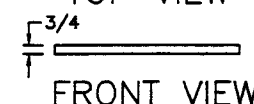


FRONT VIEW

SA/MA 3481
SA/MA 3757
SA/MA 3760

NEWMAR CORP P.O. Box 30, Nappanee, IN. 46550 Title block--1TB	'97 Model: SEE UNITS ABOVE Title: BEDROOM CHESTS	Sheet 2 OF 2 I.D. # C/B/ 7H3	Drawn by: BRETT Date: 3/25/96	Checked by: Date: PS 5-28	Revision: Revision: 	By: By:
---	---	---	--	---	------------------------------------	------------------------

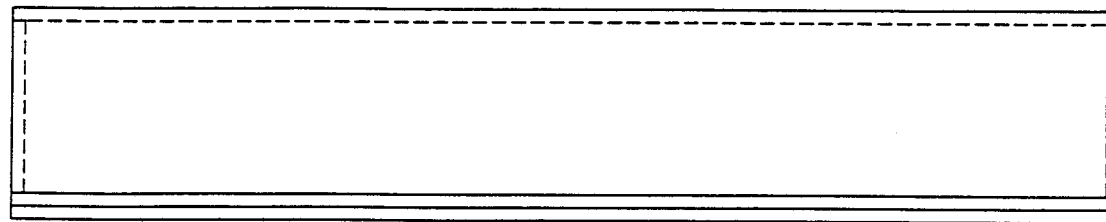


TOP VIEW

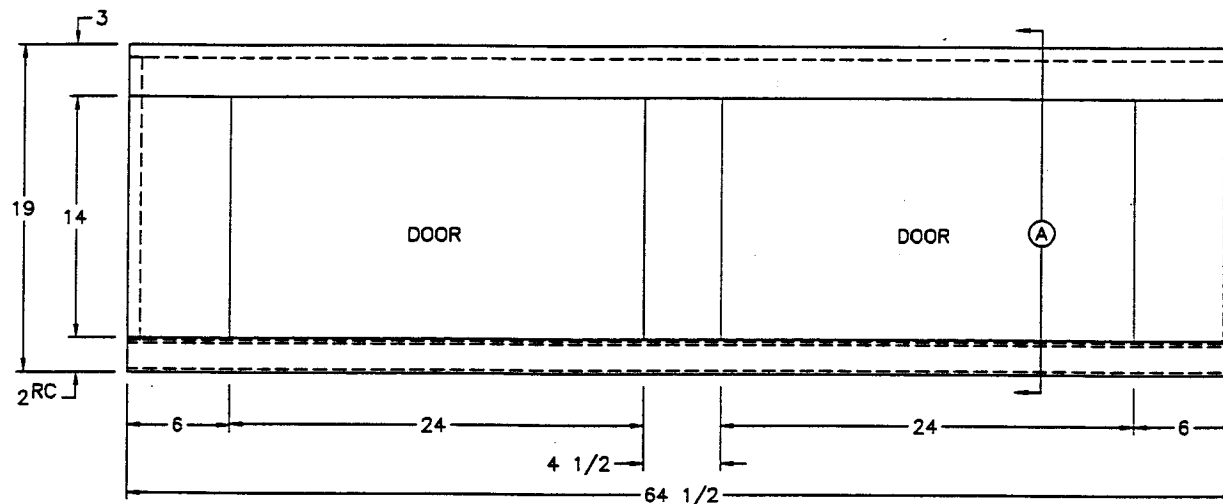

FRONT VIEW


(2) 24 1/2x14 1/2 DOORS

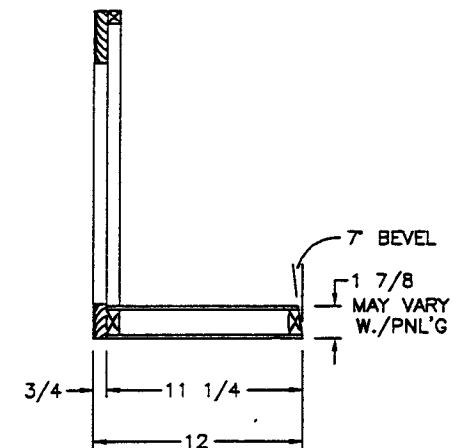

SIDE SECTION (A)

SA 3760





NEWMAR CORP P.O. Box 30, Napponee, IN. 46550	'97 Model: SEE UNITS ABOVE Title: REAR BEDROOM OHC	Sheet 1 OF 1 I.D. # C/B/ 744	Drawn by: BRETT Date: 3/6/96	Checked by: PS Date: 5-28	Revision: Revision: 	By: By:
---	---	--	---	--	--------------------------------	----------------

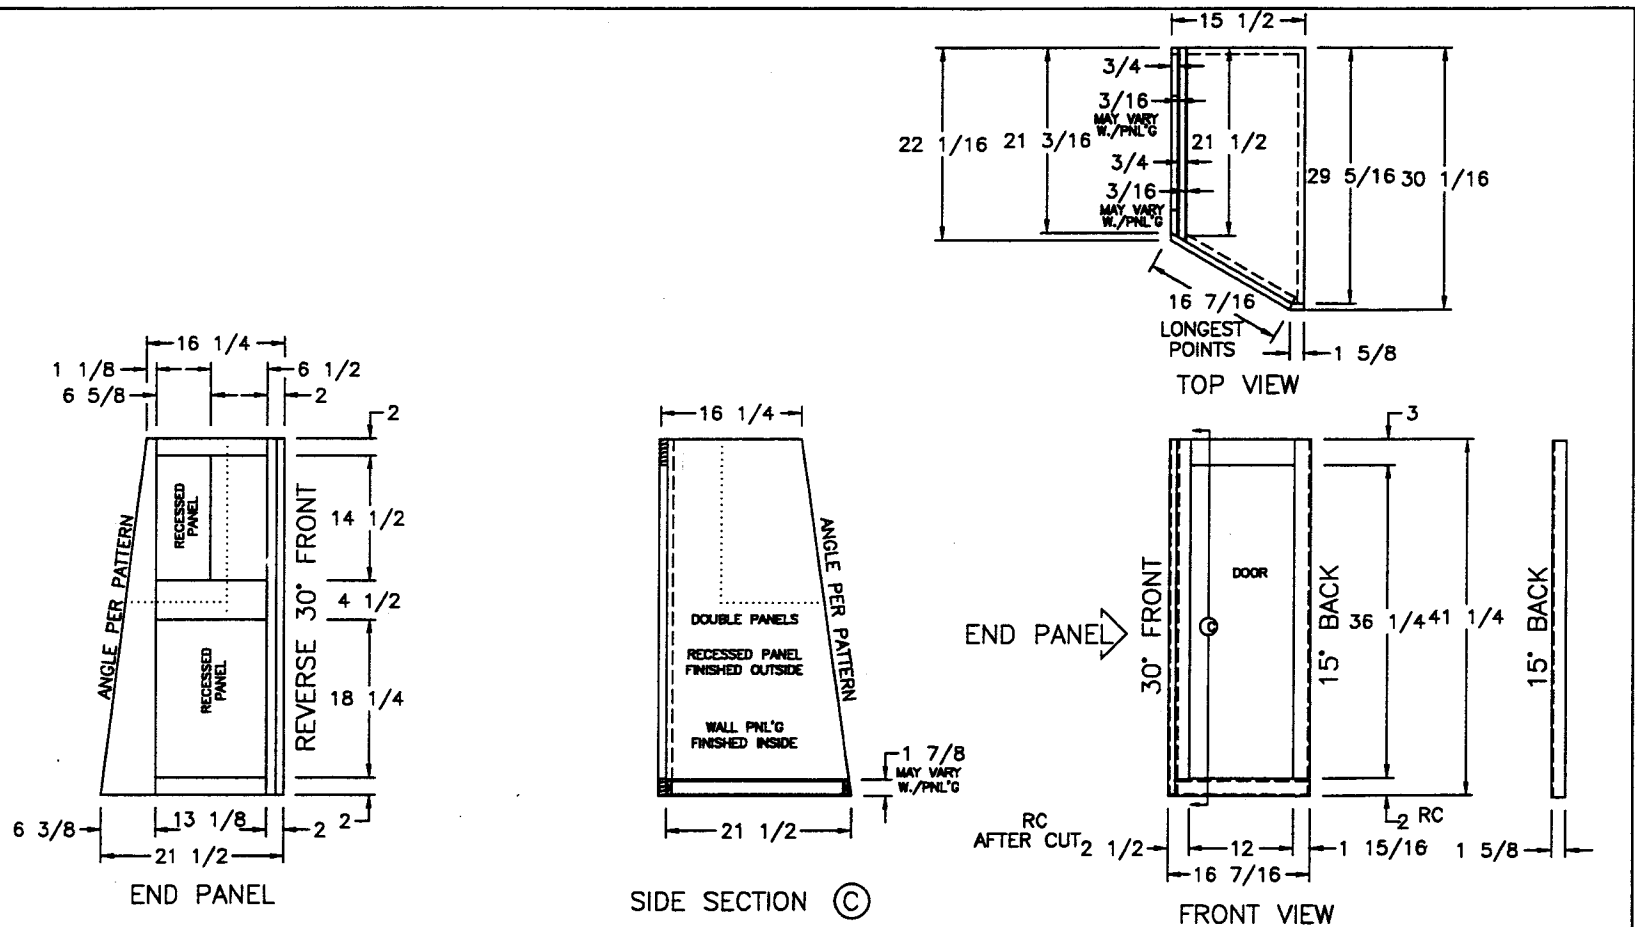

(1) 12 1/2x36 3/4 DOOR

SA/MA 3356
SA/MA 3481
SA/MA 3558
SA/MA 3757
SA/MA 3760
SA/MA/KA 3780


NEWMAR CORP P.O. Box 30, Nappanee, IN. 46550 Title block--75TB	'97 Model:	Sheet	Drawn by:	Checked by:	Revision: 4 1/2 HORIZ. STILE WAS 3	By: BRETT
	SEE UNITS ABOVE	1 OF 2	BRETT	<i>B</i>		Date: 6/12
	Title:	I.D. # C/W/	Date:	Date:	Revision: WIDENED RETURN FOR CROWN MOULDING	By: BRETT
	ODS SHIRT WARDROBE	7H6	3/6/96	6-13		Date: 5/29

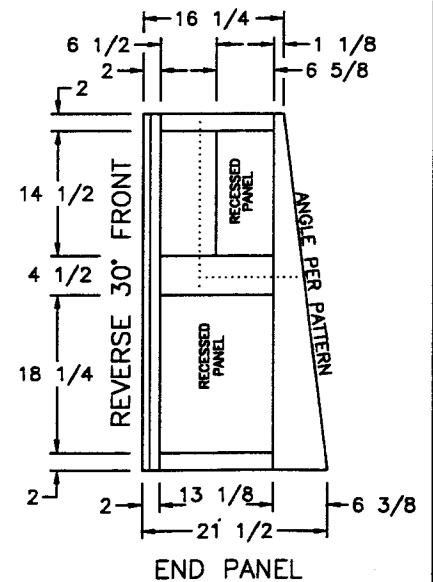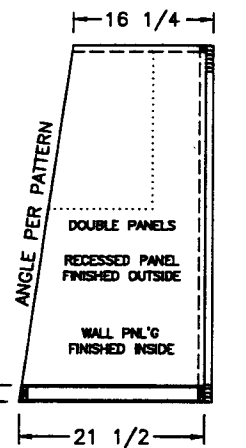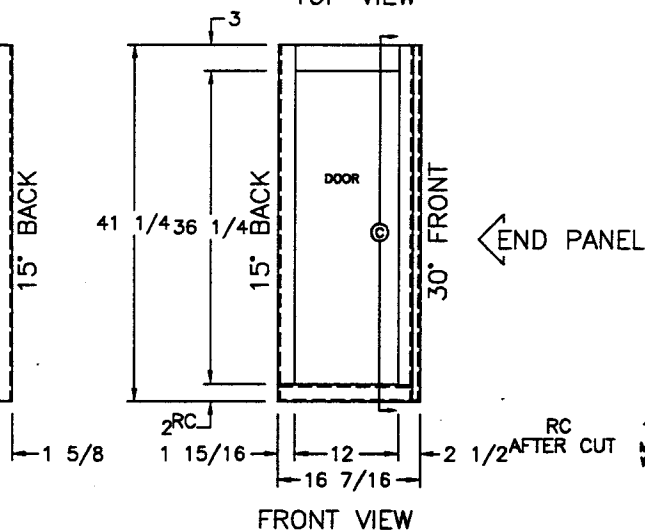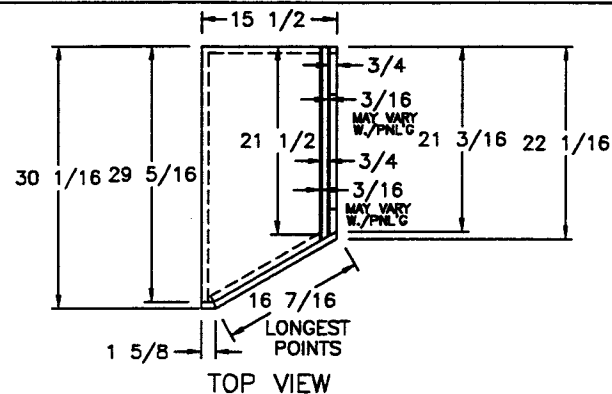

SA/MA 3356
SA/MA 3481
SA/MA 3558
SA/MA 3757
SA/MA 3760
SA/MA/KA 3780

(1) 12 1/2x36 3/4 DOOR


NEWMAR CORP P.O. Box 30, Nappanee, IN. 46550 Title block--75TB	'97 Model:	Sheet	Drawn by:	Checked by:	Revision: 4 1/2 HORIZ. STILE WAS 3	By: BRETT
	SEE UNITS ABOVE	2 OF 2	BRETT	B		Date: 6/12
	Title:	I.D. # C/W/	Date:	Date:	Revision: WIDENED RETURN FOR CROWN MOULDING	By: BRETT
	DS SHIRT WARDROBE	7H6	3/6/96	6-13		Date: 5/29

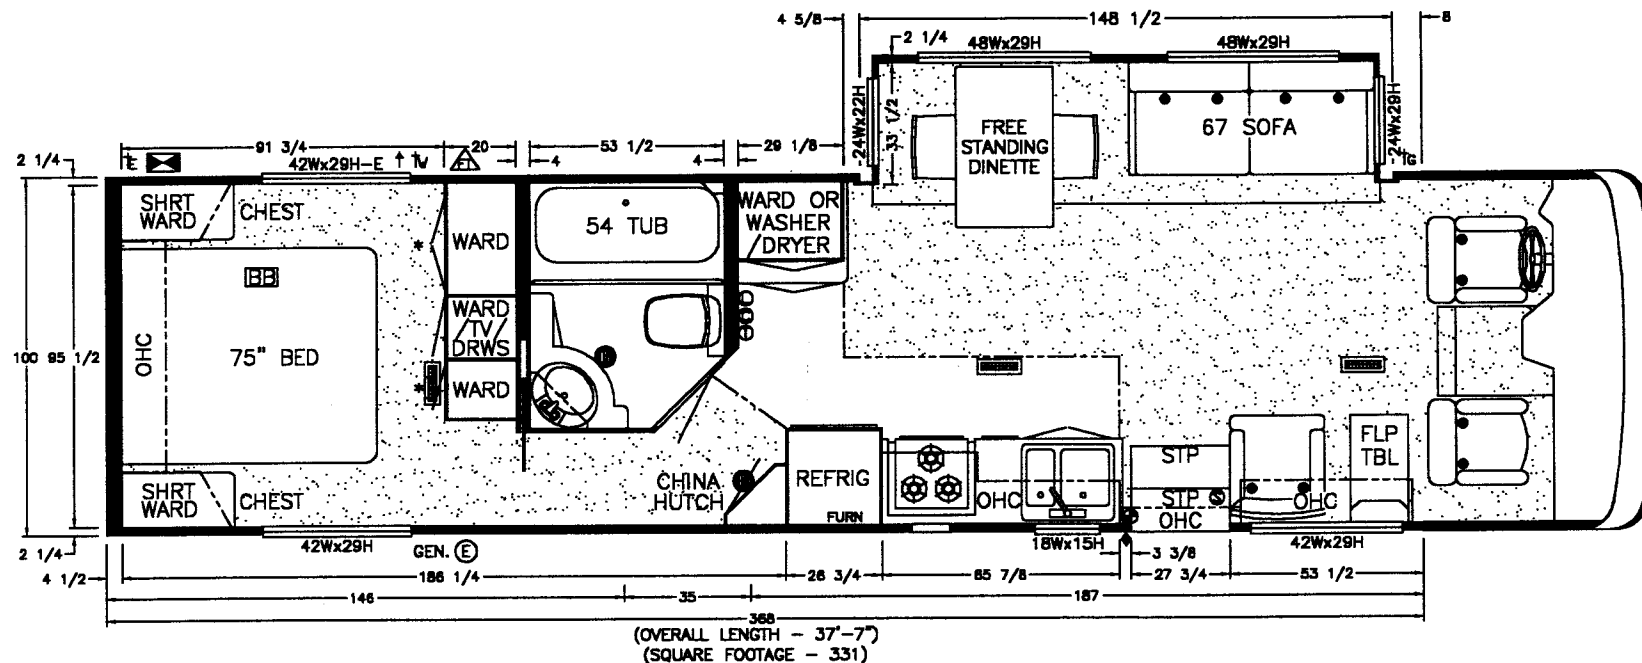

SYMBOLS

- ① - WARM AIR REGISTER
- TV - WATER INLET
- ⌊ - GAS INLET
- ⌋ - ELECTRICAL INLET
- E - EGRESS
- ⊙ - C.O. DETECTOR
- ⊖ - EXHAUST
- ⊙ - L.P. GAS DETECTOR
- ↑ - SEWAGE DRAIN
- ⊙ - SMOKE DETECTOR
- ⊙ - FIRE EXTINGUISHER (10 BT C MIN)
- ◆ - INSIGNIAS (STATE & RMA)
- ⚠ - FUEL TANK FILL
- ⊞ - MIRROR DOOR(S)
- - TYPE 1 SEATBELT

NEWMAR CORP P.O. Box 30, Nappanee, IN. 46550 Title block--3125TB	'97 Model:	Sheet	Drawn by:	Checked by:	Revision: FIRE EXTINGUISHER & L.P. DETECTOR	By: BRETT
	SA 3760	1 OF 2	BRETT	<i>B</i>		Date: 7/10
	Title: FREIGHTLINER FLOOR PLAN	I.D. # P/SA/ 73760K	Date: 5/20/96	Date: 7-18	Revision: SLIDEOUT DEPTH DIM./"OVERALL LENGTH"	By: BRETT Date: 7/15

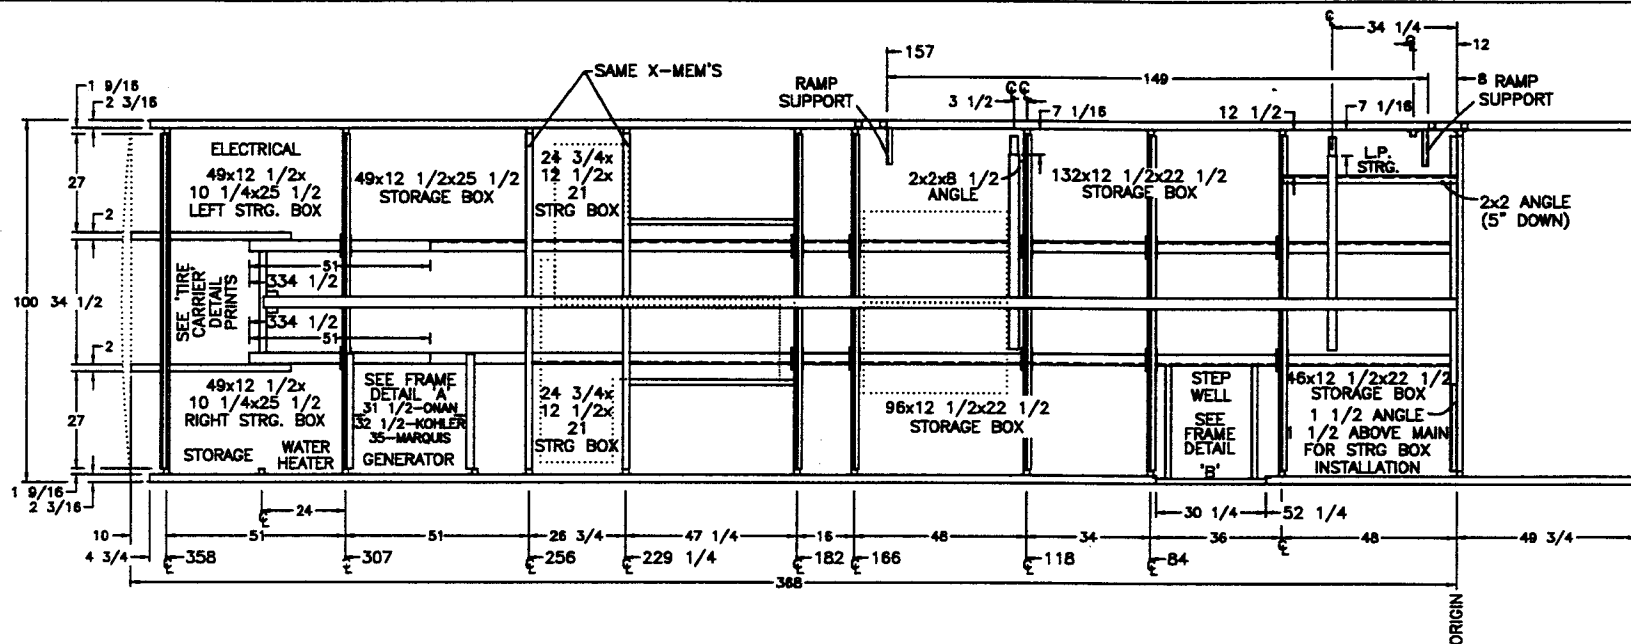

TORQUE REQUIREMENTS FOR FORD FUEL SYSTEMS
 FUEL TANK: 65-87 FT. LBS.
 SENDING UNIT: 85-115 IN. LBS.
 FUEL LINE CLAMPS: 25-35 IN. LBS.

NOTES

ALL DIMENSIONS ARE FROM ORIGIN
 SEE SEPARATE PRINT FOR I-BEAM
 VERTICAL RAILS UNDER O.S. 'Z' ARE HAT SECTIONS & TUBES
 ALL VERTICAL TUBES UNDER O.S. 'Z' ARE 2x2
 ALL X-MEMBERS ARE RAISED OFF MAINS BY 1 1/2x6 HATS
 'Z' X-MEMBERS ARE CENTERED ON HAT SECTIONS
 BOTTOM RAIL: 1 1/2x1 1/2 ANGLE
 228 WHEEL BASE
~~FORD~~ DENOTES CRITICAL

SA/MA 3757
 SA/MA 3760

NEWMAR CORP
 P.O. Box 30,
 Nappanee, IN. 46550

Title block--3125TB

'97 Model:
 SEE UNITS ABOVE
 Title: FREIGHTLINER
 FRAME LAY-OUT

Sheet
 1 OF 1
 I.D. # FM/SA/
 73760K

Drawn by:
 BRETT
 Date:
 5/20/96

Checked by:
 [Signature]
 Date:
 11-26

Revision: ADDED RAMP SUPPORTS (PCR #971182)


Revision: STORAGE BEHIND WHEEL WELLS

By: BRETT

Date: 11/22

By: BRETT

Date: 8/23

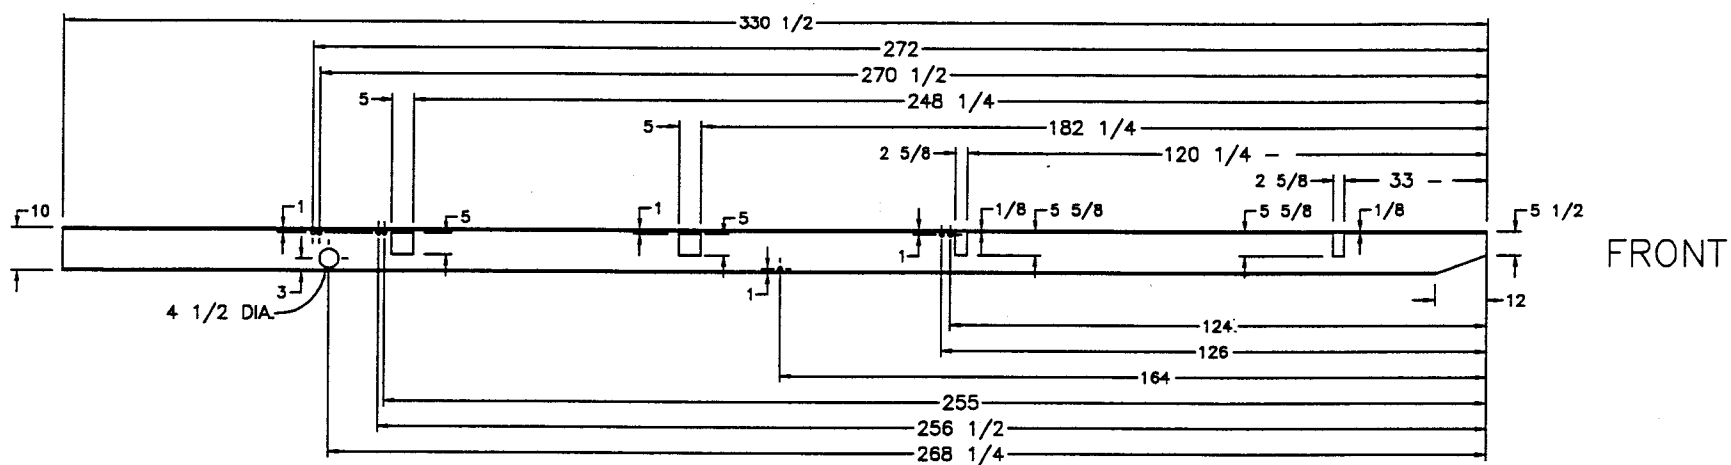


ALL HOLES ARE 1" DIA. UNLESS SPECIFIED OTHERWISE

SA/MA/KA 3757
SA/MA/KA 3760
SA/MA/KA 3780


NEWMAR CORP P.O. Box 30, Nappanee, IN. 46550 Title block--375TB	'97 Model:	Sheet	Drawn by:	Checked by:	Revision:	By:
	SEE UNITS ABOVE	1 OF 1	BRETT	PS		Date:
Title: FREIGHTLINER BACKBONE I-BEAM	I.D. # FM/SA/	Date:	Date:	Revision:	By:	Date:
	737IK	5/21/96	5-28			

DELETE STEP ON SA'S & MA'S

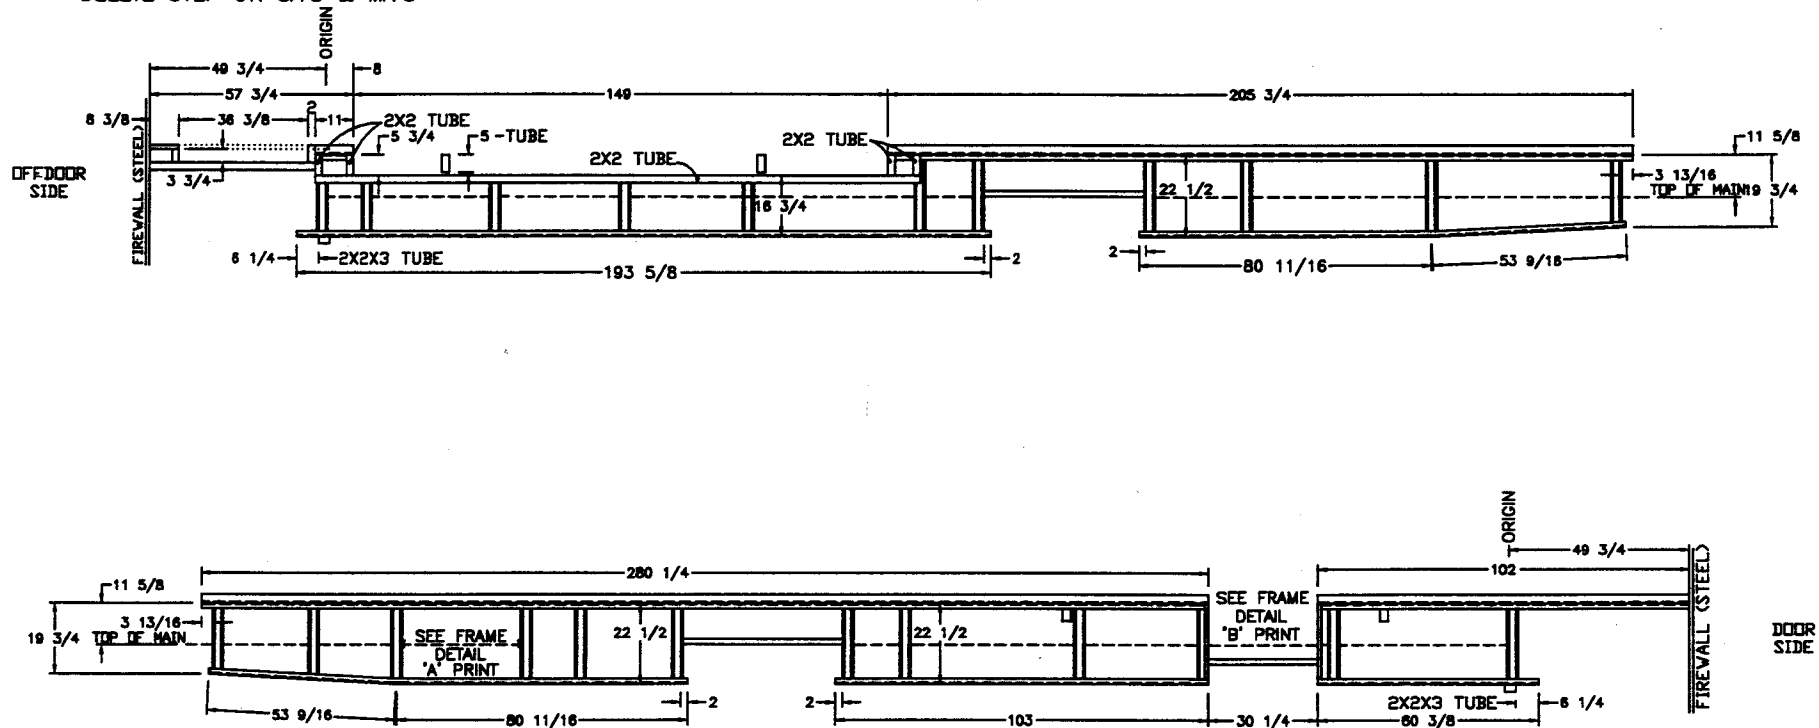


SA/MA/KA 3757
SA/MA/KA 3760

NEWMAR CORP P.O. Box 30, Napppanee, IN. 46560 Title block---3125TB	'97 Model:	Sheet	Drawn by:	Checked by:	Revision: RELOCATED BATTERIES FOR MARQUIS GENERATOR	By: BRETT
	SEE UNITS ABOVE	1 OF 1	BRETT	W911		Date: 8/1
	Title: FREIGHTLINER SKIRTS	I.D. # FM/SA/7S1K	Date: 5/20/96	Date: 10-25	Revision: S-O DEPTH FROM 5 3/8 TO 5 3/4	By: BRETT
						Date: 10/25

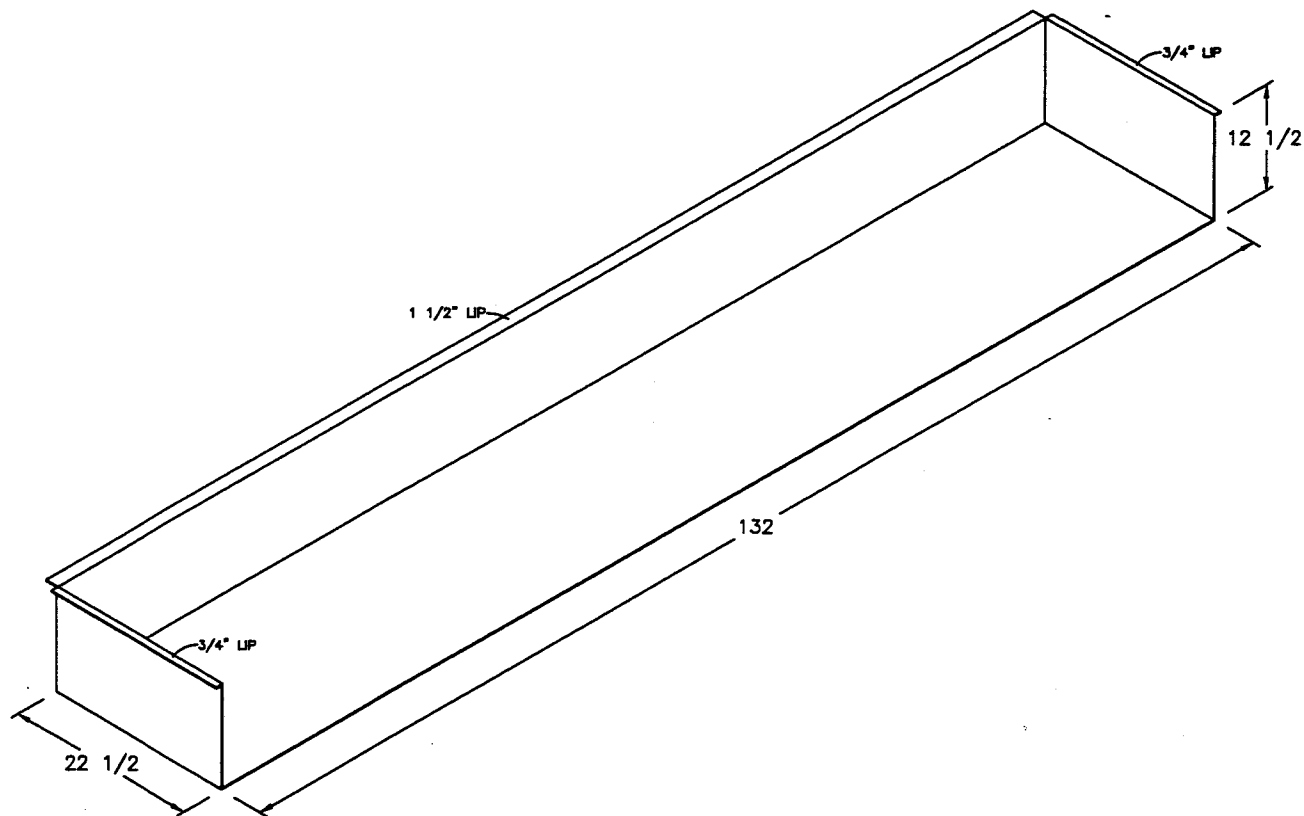


SA 3710
 SA/MA 3757
 SA/MA 3758
 SA/MA 3760
 SA/MA 3780

NEWMAR CORP P.O. Box 30, Nappanee, IN. 46550 Title block---75TB	'97 Model:	Sheet	Drawn by:	Checked by:	Revision: REMOVE UNITS SA/MA 3765	By: MIKE D.
	SEE UNITS ABOVE	1 OF 1	BRETT	WJM		Date: 11/22
	Title: FREIGHTLINER	I.D. # FM/SA/	Date:	Date:	Revision:	By:
	132 STRG BOX (1-REQ'D)	7132B	5/20/96	10/22		Date:

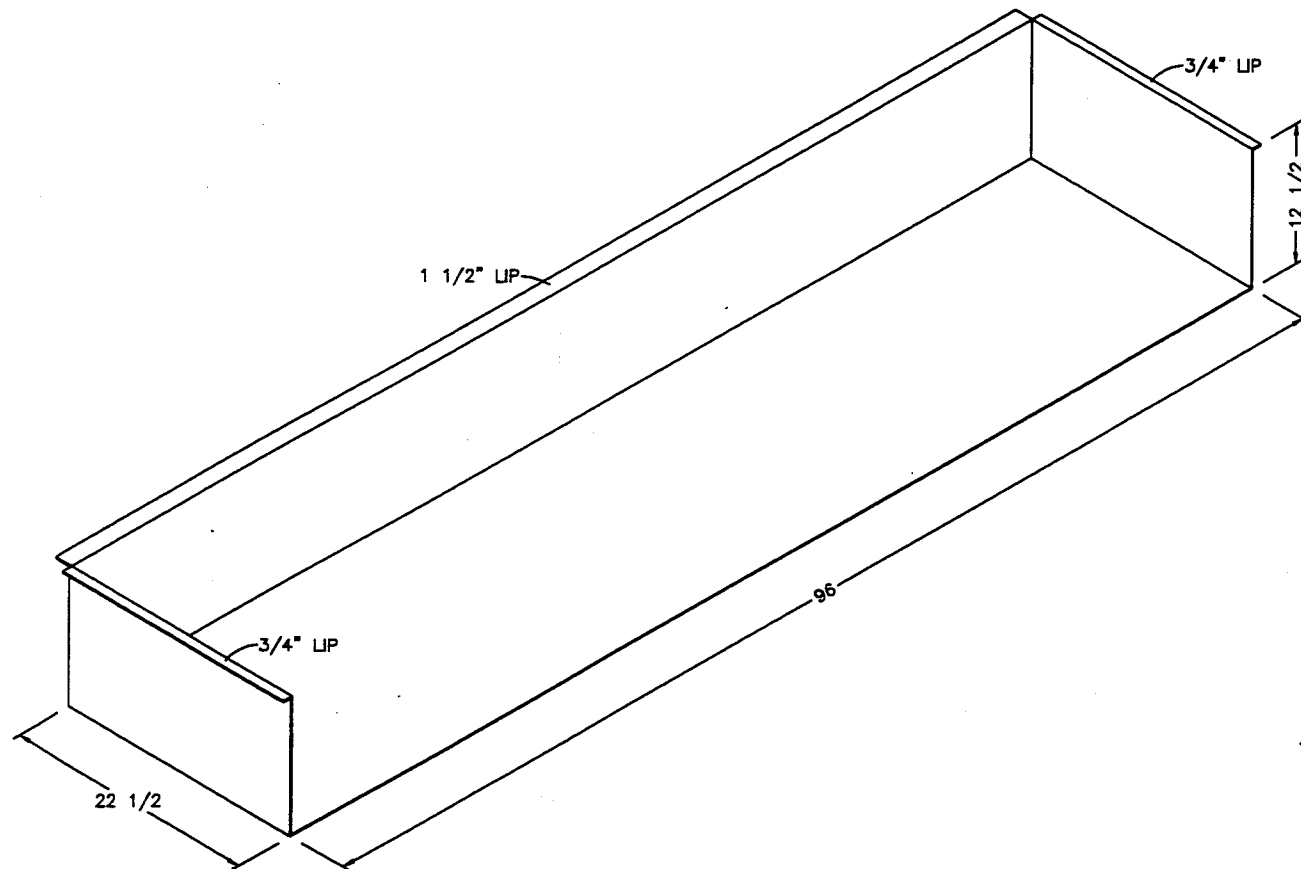


SA/MA 3481
SA/MA 3757
SA/MA 3760
SA/MA 3780

NEWMAR CORP P.O. Box 30, Nappanee, IN. 46550 Title block—1TB	'97 Model:	Sheet	Drawn by:	Checked by:	Revision:	By:
	SEE UNITS ABOVE	1 OF 1	BRETT			Date:
Title:	I.D. #	Date:	Date:	Revision:	By:	Date:
96 STRG BOX (1-REQ'D)	FM/SA/ 796B	5/20/96	5-28			

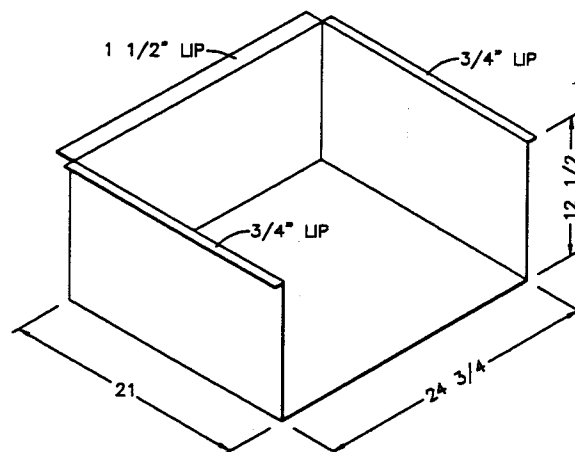


SA/MA 3757
SA/MA 3760
SA/MA 3780


NEWMAR CORP P.O. Box 30, Nappanee, IN. 46550 Title block--1TB	'97 Model:	Sheet	Drawn by:	Checked by:	Revision:	By:
	SEE UNITS ABOVE	1 OF 1	BRETT	PS		Date:
Title:	I.D. #	FM/SA/	Date:	Date:	Revision:	By:
24 3/4 STRG BOX (T-REQ'D)	724B		5/20/96	5-28		Date:

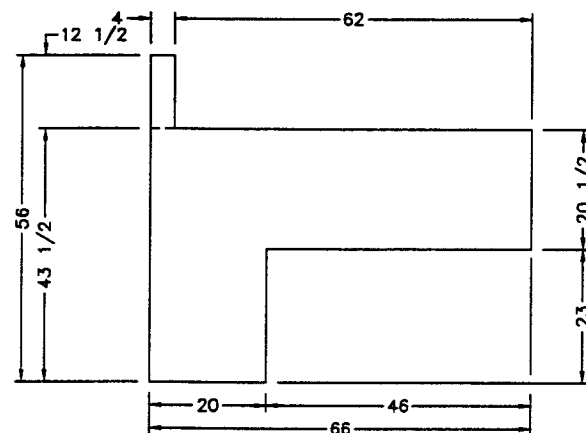


TOP

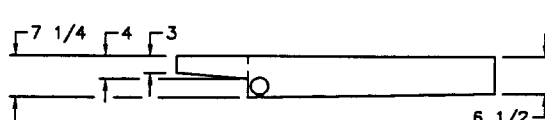


END

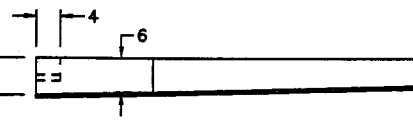

SIDE

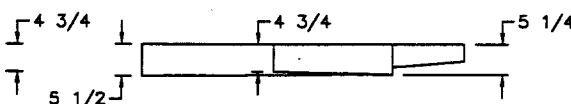





END

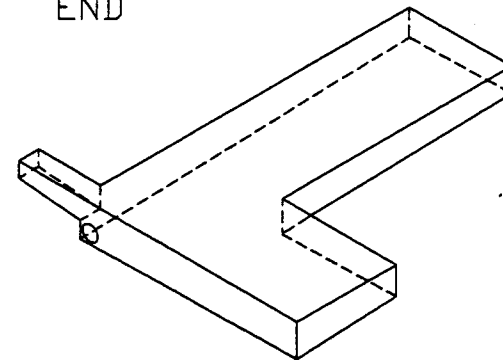


APPROX. 45 GAL.

SA/MA/KA 3481 FREIGHTLINER
SA/MA/KA 3757 FREIGHTLINER
SA/MA/KA 3760 FREIGHTLINER
SA/MA/KA 3780 FREIGHTLINER

NEWMAR CORP P.O. Box 30, Napanea, IN. 46550 Title block--5TB	'97 Model:	Sheet	Drawn by:	Checked by:	Revision:	By:
	SEE UNITS ABOVE	1 OF 1	BRETT	PS		Date:
	Title:	I.D. # MISC/2/	Date:	Date:	Revision:	By:
	EPI #383-H/NEWMAR #28842	7BKBNHT3	5/20/96	5-28		Date:

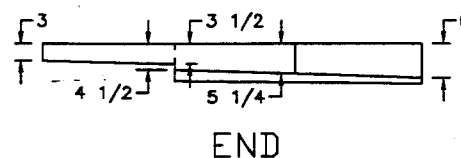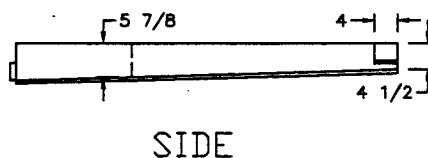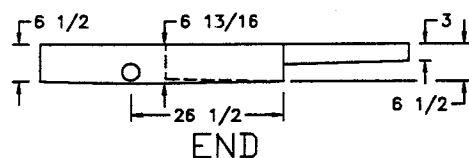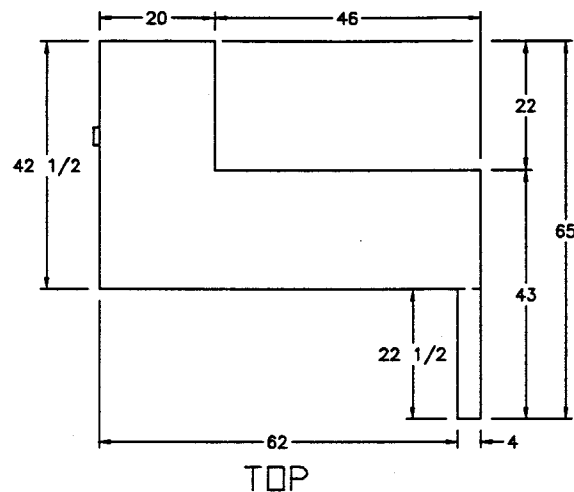


SA/MA/KA 3356
 SA/MA/KA 3481 FREIGHTLINER
 SA/MA/KA 3558 FREIGHTLINER
 SA/MA/KA 3757 FREIGHTLINER
 SA/MA/KA 3758 FREIGHTLINER
 SA/MA/KA 3760 FREIGHTLINER
 SA/MA/KA 3780 FREIGHTLINER

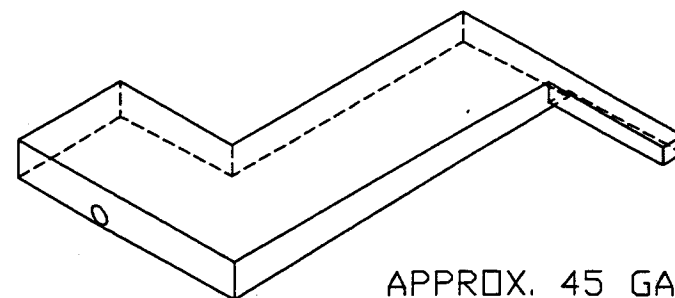

APPROX. 45 GAL.

NEWMAR CORP P.O. Box 30, Napponee, IN. 46550	'97 Model: SEE UNITS ABOVE	Sheet 1 OF 1	Drawn by: BRETT	Checked by: B	Revision: REVISED TERMINATION LOCATION	By: BRETT
	Title: EPI #384-H/NEWMAR #28842	I.D. # MISC/2/ 7BKBNHT4	Date: 5/20/96	Date: 7/30	Revision:	Date:

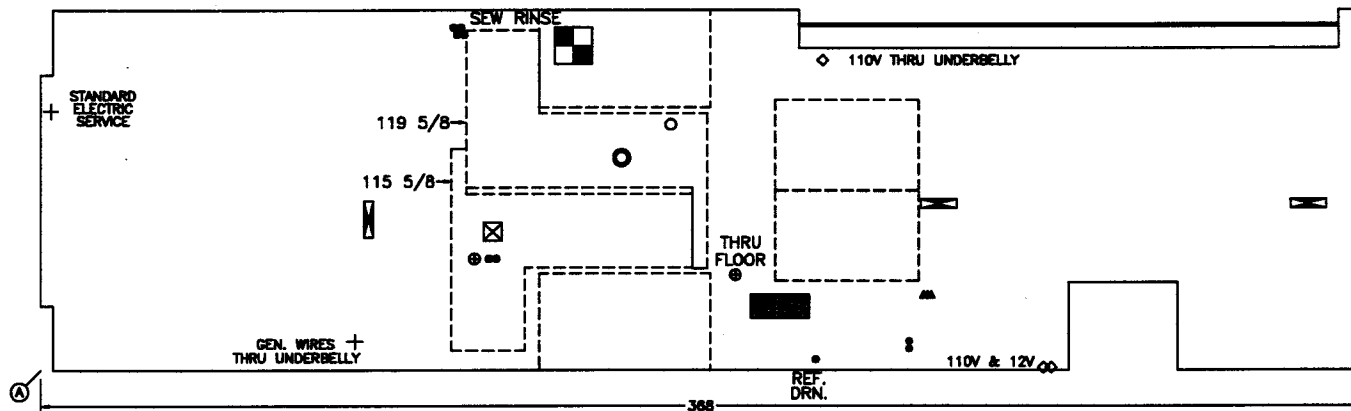


NOTES:
(5/8 PLYWOOD FLOOR)
DIMENSIONS FROM POINT A

FLOOR CUTOUT SYMBOLS

	 10"x10" FIBERGLASS TUB		 5" SEWAGE DRAIN HOLE
	 2 1/2"x10" HEAT REGISTER		 3" DRAIN HOLE
	 8 1/2"x16 1/2" FURNACE		 3" VENT HOLE
	 1/4" ELECTRICAL HOLE		 3/4" WATER LINE HOLE
	 5" HEAT CUT HOLE		 3/4" GAS LINE HOLE


NEWMAR CORP P.O. Box 30, Napponee, IN. 46550 Title block--3125TB	'97 Model:	Sheet	Drawn by:	Checked by:	Revision: DELETED TUB DRN. RUN INTO LAV (PCR #971297)	By: BRETT
	SA 3760	2 OF 2	BRETT	WJM		Date: 12/16
	Title: FREIGHTLINER FLOOR LAY-OUT	I.D. # P/SA/ 73760K	Date: 5/20/96	Date: 1-16 12/16	Revision: BATH HEAT DUCT HOLE FOR PLUMBING (PCR #971350)	By: BRETT Date: 1/16

NOTES:
 SHUT-OFF VALVES ARE WITHIN 5' OF APPLIANCES ON PARK TRAILERS
 1/2" BLACK MALL PIPE
 3/8" O.D. COPPER TYPE 1"
 MAX. LENGTH OF COPPER TYPE TO APPLIANCE PER TEST
 ALL BRASS FITTINGS BELOW FLOOR TO BE FORGED-NOT MILLED
 307 TOTAL DEVELOPED LENGTH
 74,500 TOTAL BTU SYSTEM

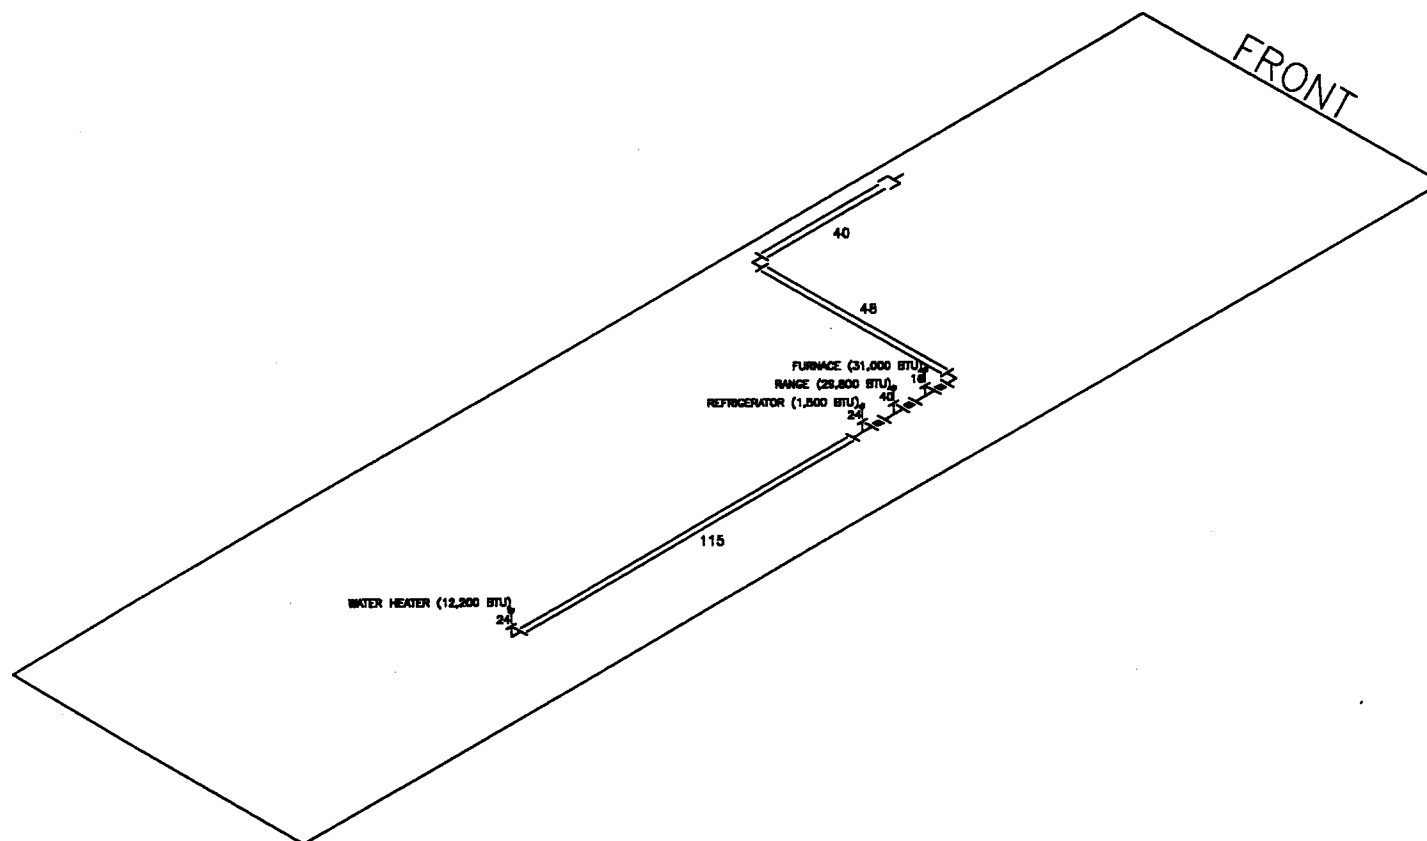

NEWMAR CORP P.O. Box 30, Napanee, IN. 48550 Title block--3125TB	'97 Model:	Sheet	Drawn by:	Checked by:	Revision:	By:
	SA/MA/KA 3760	1 OF 3	BRETT			Date:
	Title:	I.D. # CO/C/	Date:	Date:	Revision:	By:
	GAS LINES	7SA3760	3/6/96			Date:

NOTES:
 SEE TYPICAL FOR WASHER INSTALLATION
 1/2" (ID) POLYBUTYLENE TUBING
 DRAINS INSTALLED AT LOW POINTS
 BELOW MAIN FLOOR

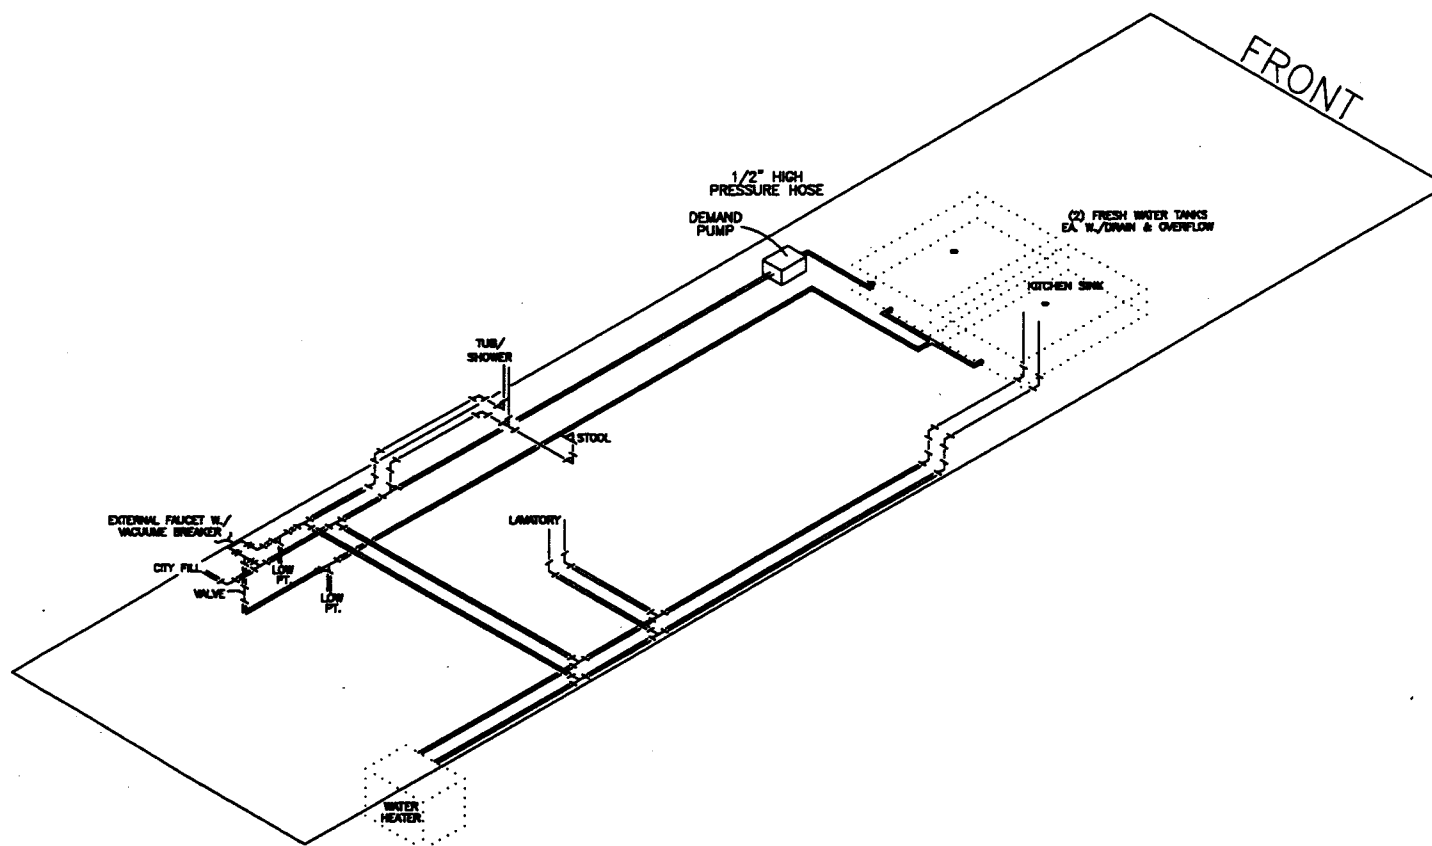

NEWMAR CORP
 P.O. Box 30,
 Nappanee, IN. 46550

'97 Model:
 SA/MA/KA 3760

Title:
 WATER LINES

Sheet
 2 OF 3
 I.D. # CO/C/
 7SA3760

Drawn by:
 BRETT
 Date:
 3/6/96


Checked by:
 Date:

Revision: REVISED PER FLOOR PRINT
 Revision:

By: BRETT
 Date: 5/1
 By:
 Date:

Title block---3125TB

NOTES:
 ALL PIPE & FITTINGS ARE ABS CHED. #40
 ALL ELL'S ARE 90 LONG TURN UNLESS SPECIFIED
 DRAIN GRADE TO BE 1/8" PER FOOT
 SUPPORT PIPE EVERY 4 FT. MAX
 ALL TRAP ARMS 54" MAX
 ALL FIXTURES HAVE 1 1/4" P-TRAPS MINIMUM
 ALL TANK HOOK-UPS ARE A DOUBLE LTTY UNLESS SPECIFIED OTHERWISE
 ALL CLEAN OUTS ARE 1 1/2 WYE'S
 SEE TYPICAL FOR WASHER INSTALLATION

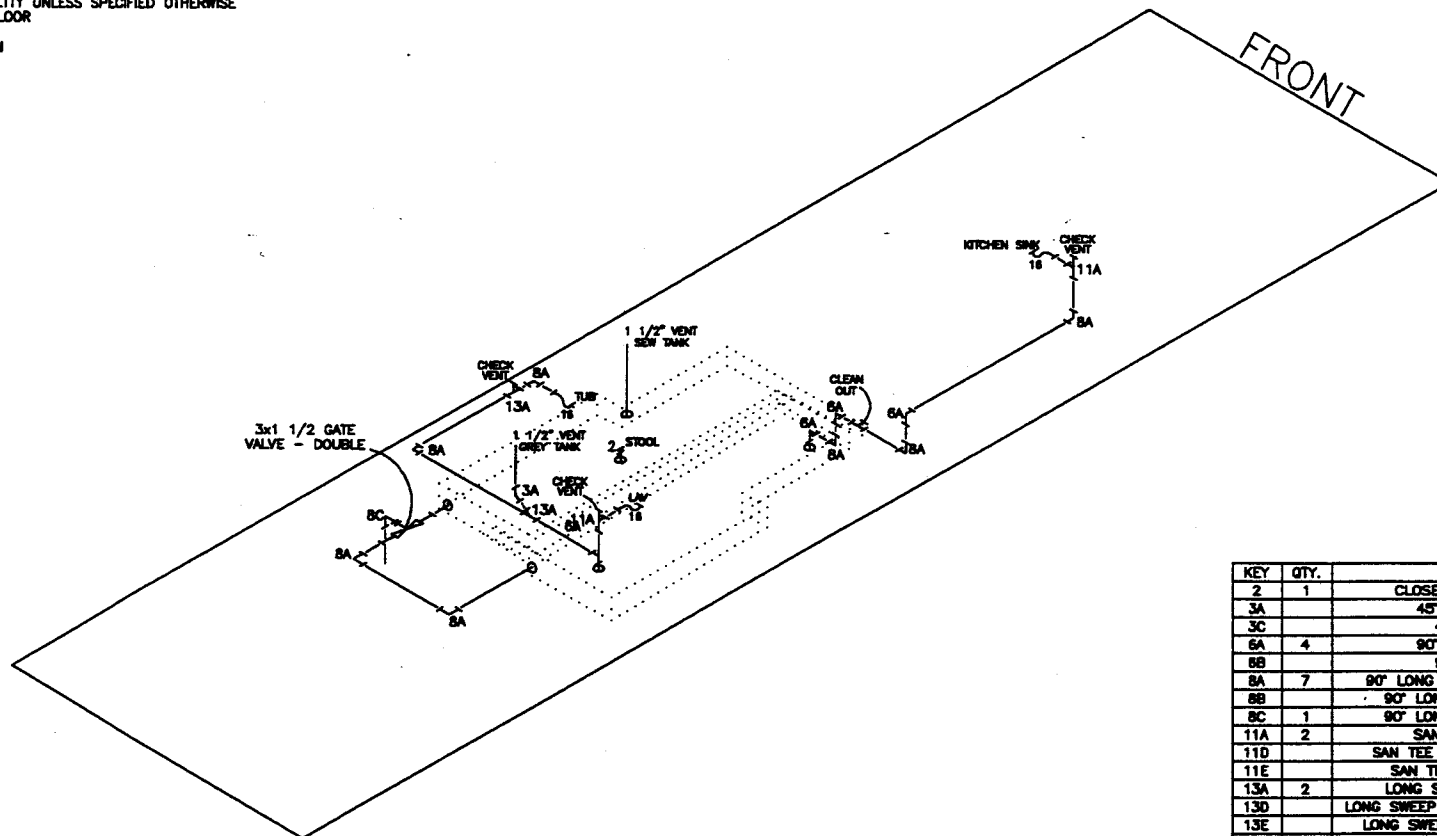

KEY	QTY.	DESCRIPTION
2	1	CLOSET FLANGE - 4"x3"
3A		45° ELL - 1 1/2"
3C		45° ELL - 3"
6A	4	90° ELL - 1 1/2"
8B		90° ELL - 2"
8A	7	90° LONG SWEEP ELL - 1 1/2"
8B		90° LONG SWEEP ELL - 2"
8C	1	90° LONG SWEEP ELL - 3"
11A	2	SAN TEE - 1 1/2"
11D		SAN TEE - 2"x1 1/2"x1 1/2"
11E		SAN TEE - 2"x2"x1 1/2"
13A	2	LONG SWEEP TY - 1 1/2"
13D		LONG SWEEP TY - 2"x1 1/2"x1 1/2"
13E		LONG SWEEP TY - 2"x2"x1 1/2"
13F		LONG SWEEP TY - 2"x1 1/2"x2"
13H		LONG SWEEP TY - 3"
14		DOUBLE LONG SWEEP TY - 3"
15A		TY - 1 1/2"
16	3	P-TRAP W/ UNION JOINT

NEWMAR CORP
 P.O. Box 30,
 Nappanee, IN. 46550

'97 Model:
 SA/MA/KA 3760

Title:
 DRAIN PLUMBING

Sheet
 3 OF 3

I.D. # CO/C/
 7SA3760

Drawn by:
 BRETT

Date:
 3/6/96

Checked by:
 [Signature]

Date:
 12-16

Revision: TUB/LAV PLUMBING (PCR #971297)

Revision:


By: BRETT

Date: 12/16

By:

Date:

Title block--3125TB

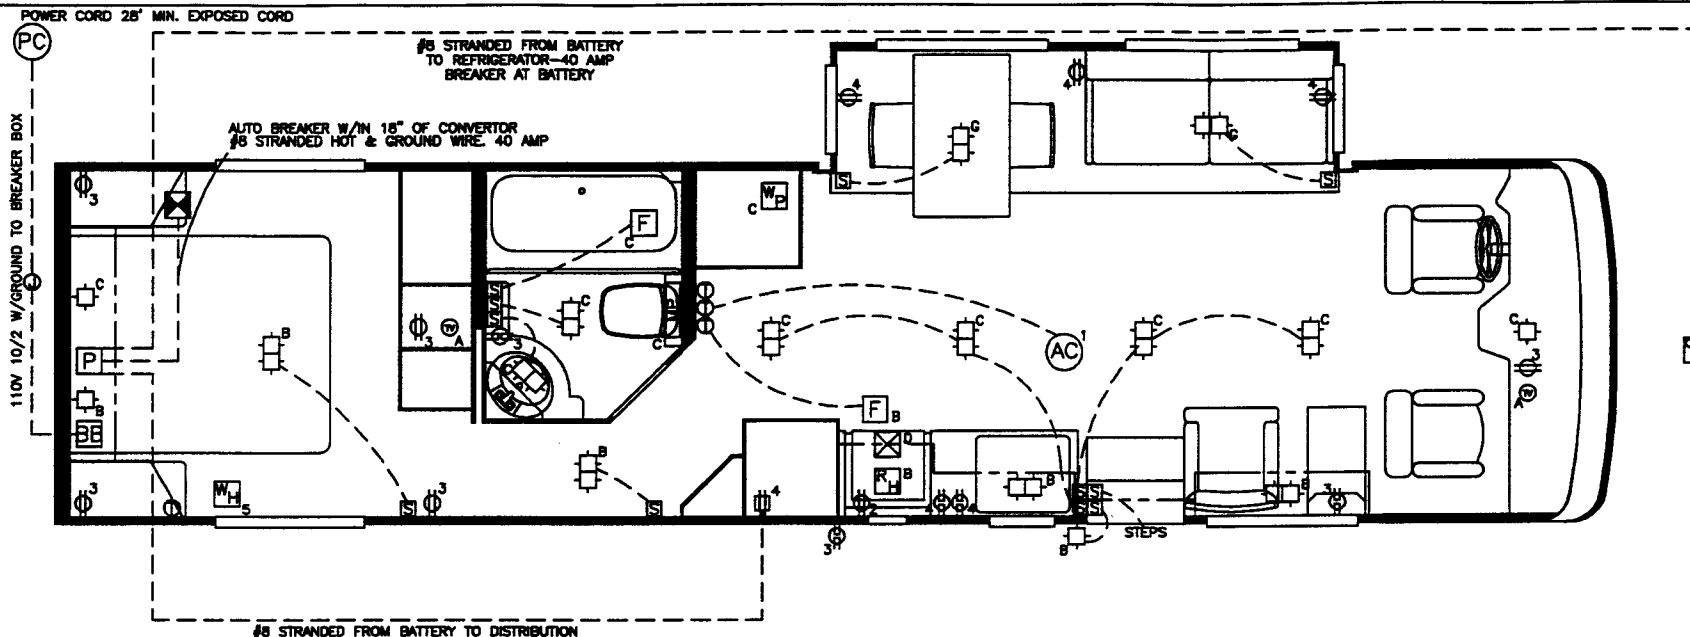

NOTES
 ALL BREAKERS HACR TYPE
 ALL AIR COND. MUST ACCEPT HACR BREAKER
 ALL PRE-WIRE FOR AIR USE 20 AMP FUSE AT BREAKER BOX
 DISTRIBUTION PANEL EXPOSED TO AISLE SPACE.

ELECTRICAL SYMBOLS


WORKING CLEARANCE MIN. 24Wx22D

- | | | | |
|---------------------|-------------------------------------|------------------|----------------------------|
| WP WATER PUMP | BB 30 AMP BREAKER BOX 30 AMP OPTION | 12V LIGHT | 110V SWITCH |
| WH WATER HEATER | CONVERTER W/12V FUSE BLOCK | 12V SWITCH | THERMOSTAT |
| R 12V RANGE HOOD | P 12V DISTRIBUTION PANEL | RADIO 12V RADIO | T.V. JACK |
| CF 110V CEILING FAN | PC 12V STORAGE BATTERY | MP MONITOR PANEL | 110V RECEPT |
| FURNACE | F 12V FAN VENT | 12V RECEPT | COMP. GFI BREAKER & RECEPT |
| AC AIR CONDITIONER | PC POWER CORD | 110V LIGHT | 110V JUNCTION BOX |

30 AMP OPTION

CIRCUIT	WIRE SIZE	VOLTS	FUSE BREAKER	LOAD
1	12/2 W/G	110/120	20 AMP HACR	AIR CONDITIONER
2	12/2 W/G	110/120	15 AMP HACR	REF. & RECEPTS
3	12/2 W/G	110/120	15 AMP HACR	CONVERTER & RECEPTS
4	12/2 W/G	110/120	15 AMP HACR	WATER & WH
5	12/2 W/G	110/120	15 AMP HACR	WATER HEATER
6	12/2 W/G	110/120	15 AMP HACR	TV
7	12/2 W/G	110/120	20 AMP	TOOK SIDE LIGHTS
8	12/2 W/G	110/120	20 AMP	REF. DOOR SIDE LIGHTS
9	12/2 W/G	110/120	20 AMP	FURNACE
10	12/2 W/G	110/120	20 AMP	SECURITY / OPEN
11	12/2 W/G	110/120	20 AMP	REFRIGERATOR / OPEN
12	12/2 W/G	110/120	20 AMP	STOVE

NEWMAR CORP P.O. Box 30, Napanee, IN. 46550 Title block---3125TB	'97 Model: SA/MA 3760 Title: STANDARD ELECTRICAL DIAGRAM	Sheet 1 OF 3 I.D. # CO/E/ 7SA3760	Drawn by: BRETT Date: 3/6/96	Checked by: Date: 	Revision: Revision: 	By: By: Date:
--	--	---	---	----------------------------------	------------------------------------	-------------------------------------

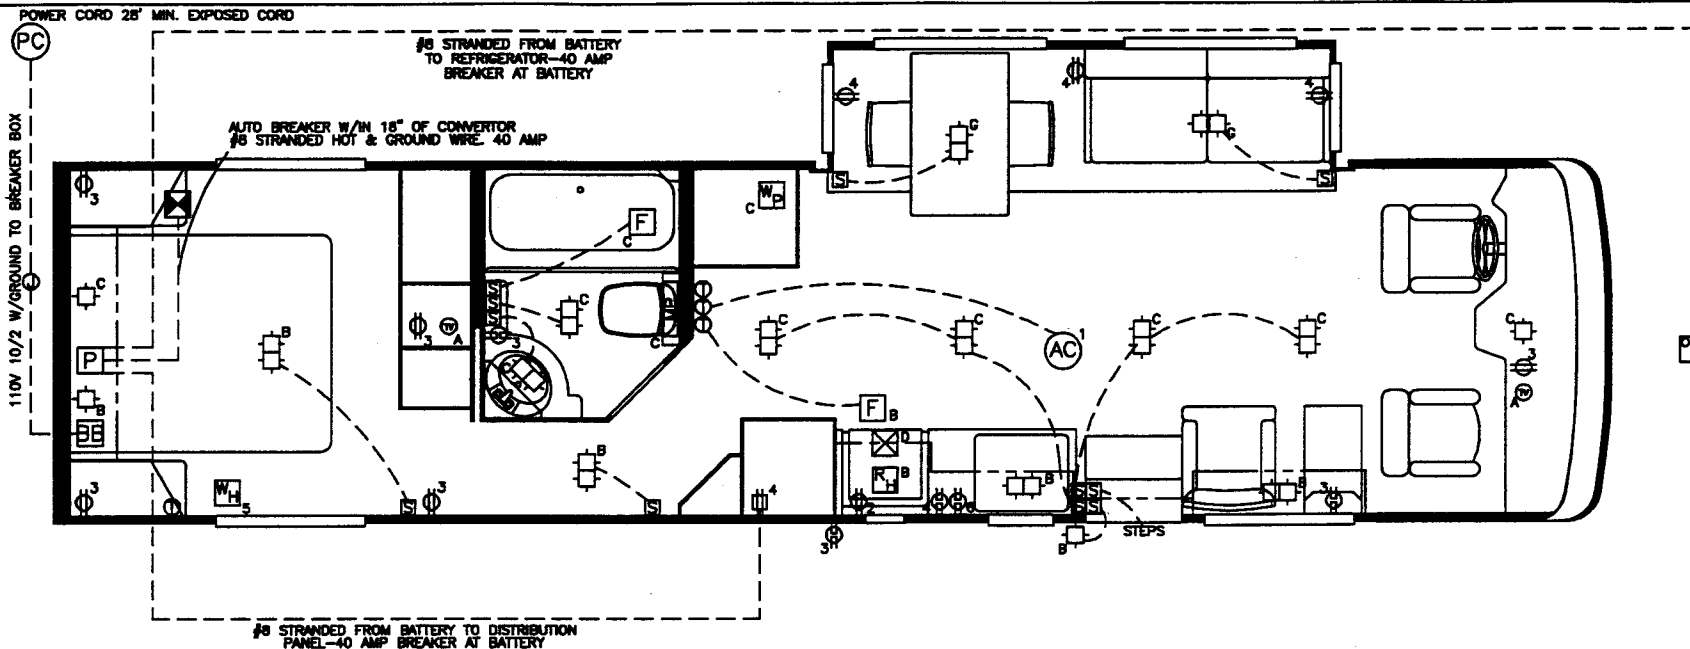

NOTES
ALL BREAKERS HACR TYPE
ALL AIR COND. MUST ACCEPT HACR BREAKER
ALL PRE-WIRE FOR AIR USE 20 AMP FUSE AT BREAKER BOX
DISTRIBUTION PANEL EXPOSED TO AISLE SPACE

ELECTRICAL SYMBOLS

WORKING CLEARANCE MIN. 24Wx22D

WATER PUMP	30 AMP BREAKER BOX 30 AMP OPTION	12V LIGHT	110V SWITCH
WATER HEATER	CONVERTER W/12V FUSE BLOCK	12V SWITCH	THERMOSTAT
12V RANGE HOOD	12V DISTRIBUTION PANEL	12V RADIO	T.V. JACK
110V CEILING FAN	12V STORAGE BATTERY	MONITOR PANEL	110V RECEPT
FURNACE	12V FAN VENT	12V RECEPT	COMP. OR BREAKER & RECEPT
AIR CONDITIONER	POWER CORD	110V LIGHT	110V JUNCTION BOX

PREP WIRING MUST END IN A BOX AND BE NUTTED AND TAPED

CIRCUIT	WIRE SIZE	VOLTS	FUSE	BREAKER	LOAD
1	12/2	12V	10/20	20 AMP	AIR CONDITIONER
2	12/2	12V	10/20	20 AMP	WATER PUMP
3	12/2	12V	10/20	20 AMP	WATER HEATER
4	12/2	12V	10/20	20 AMP	CONVERTER & RECEPTS
5	12/2	12V	10/20	20 AMP	12V FAN VENT
6	12/2	12V	10/20	20 AMP	12V RANGE HOOD
7	12/2	12V	10/20	20 AMP	12V STORAGE BATTERY
8	12/2	12V	10/20	20 AMP	12V FAN VENT
9	12/2	12V	10/20	20 AMP	12V RANGE HOOD
10	12/2	12V	10/20	20 AMP	12V STORAGE BATTERY
20	12/2	12V	10/20	20 AMP	12V FAN VENT

NEWMAR CORP
P.O. Box 30,
Napanea, IN. 45550

'97 Model:
SA/MA 3760
Title: 30 AMP
ELECTRICAL DIAGRAM


Sheet
2 OF 3
I.D. # CO/E/
7SA3760

Drawn by:
BRETT
Date:
3/6/96

Checked by:
Date:

Revision:
Revision:

By:
Date:
By:
Date:

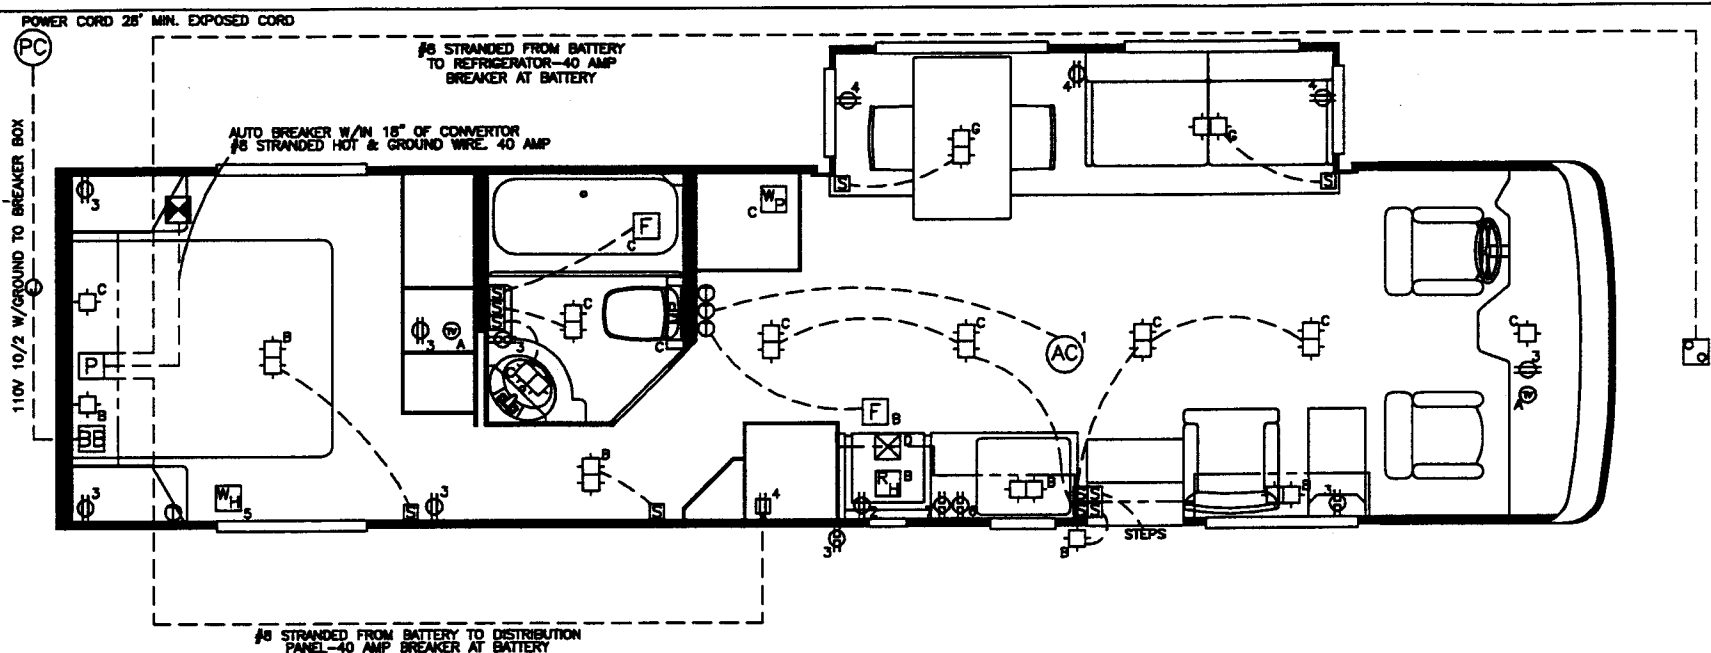

NOTES
 ALL BREAKERS HACR TYPE
 ALL AIR COND. MUST ACCEPT HACR BREAKER
 ALL PRE-WIRE FOR AIR USE 20 AMP FUSE AT BREAKER BOX
 DISTRIBUTION PANEL EXPOSED TO AISLE SPACE

ELECTRICAL SYMBOLS

WORKING CLEARANCE MIN. 24Wx22D

- | | | | |
|------------------|----------------------------------|---------------|---------------------------|
| WATER PUMP | 30 AMP BREAKER BOX 30 AMP OPTION | 12V LIGHT | 110V SWITCH |
| WATER HEATER | CONVERTER W/12V FUSE BLOCK | 12V SWITCH | THERMOSTAT |
| 12V RANGE HOOD | 12V DISTRIBUTION PANEL | 12V RADIO | T.V. JACK |
| 110V CEILING FAN | 12V STORAGE BATTERY | MONITOR PANEL | 110V RECEPT |
| FURNACE | 12V FAN VENT | 12V RECEPT | COMP. OR BREAKER & RECEPT |
| AIR CONDITIONER | POWER CORD | 110V LIGHT | 110V JUNCTION BOX |

PREP WIRING MUST END IN A BOX AND BE NUTTED AND TAPED

CIRCUIT	WIRE SIZE	VOLTS	FUSE	BREAKER	LOAD
1	12/2	120	20	20	AIR CONDITIONER
2	12/2	120	20	20	WATER PUMP
3	12/2	120	20	20	WATER HEATER
4	12/2	120	20	20	12V RANGE HOOD
5	12/2	120	20	20	110V CEILING FAN
6	12/2	120	20	20	FURNACE
7	12/2	120	20	20	AIR CONDITIONER
8	12/2	120	20	20	WATER PUMP
9	12/2	120	20	20	WATER HEATER
10	12/2	120	20	20	12V RANGE HOOD
11	12/2	120	20	20	110V CEILING FAN
12	12/2	120	20	20	FURNACE
13	12/2	120	20	20	AIR CONDITIONER
14	12/2	120	20	20	WATER PUMP
15	12/2	120	20	20	WATER HEATER
16	12/2	120	20	20	12V RANGE HOOD
17	12/2	120	20	20	110V CEILING FAN
18	12/2	120	20	20	FURNACE
19	12/2	120	20	20	AIR CONDITIONER
20	12/2	120	20	20	WATER PUMP
21	12/2	120	20	20	WATER HEATER
22	12/2	120	20	20	12V RANGE HOOD
23	12/2	120	20	20	110V CEILING FAN
24	12/2	120	20	20	FURNACE
25	12/2	120	20	20	AIR CONDITIONER
26	12/2	120	20	20	WATER PUMP
27	12/2	120	20	20	WATER HEATER
28	12/2	120	20	20	12V RANGE HOOD
29	12/2	120	20	20	110V CEILING FAN
30	12/2	120	20	20	FURNACE
31	12/2	120	20	20	AIR CONDITIONER
32	12/2	120	20	20	WATER PUMP
33	12/2	120	20	20	WATER HEATER
34	12/2	120	20	20	12V RANGE HOOD
35	12/2	120	20	20	110V CEILING FAN
36	12/2	120	20	20	FURNACE
37	12/2	120	20	20	AIR CONDITIONER
38	12/2	120	20	20	WATER PUMP
39	12/2	120	20	20	WATER HEATER
40	12/2	120	20	20	12V RANGE HOOD
41	12/2	120	20	20	110V CEILING FAN
42	12/2	120	20	20	FURNACE
43	12/2	120	20	20	AIR CONDITIONER
44	12/2	120	20	20	WATER PUMP
45	12/2	120	20	20	WATER HEATER
46	12/2	120	20	20	12V RANGE HOOD
47	12/2	120	20	20	110V CEILING FAN
48	12/2	120	20	20	FURNACE
49	12/2	120	20	20	AIR CONDITIONER
50	12/2	120	20	20	WATER PUMP
51	12/2	120	20	20	WATER HEATER
52	12/2	120	20	20	12V RANGE HOOD
53	12/2	120	20	20	110V CEILING FAN
54	12/2	120	20	20	FURNACE
55	12/2	120	20	20	AIR CONDITIONER
56	12/2	120	20	20	WATER PUMP
57	12/2	120	20	20	WATER HEATER
58	12/2	120	20	20	12V RANGE HOOD
59	12/2	120	20	20	110V CEILING FAN
60	12/2	120	20	20	FURNACE
61	12/2	120	20	20	AIR CONDITIONER
62	12/2	120	20	20	WATER PUMP
63	12/2	120	20	20	WATER HEATER
64	12/2	120	20	20	12V RANGE HOOD
65	12/2	120	20	20	110V CEILING FAN
66	12/2	120	20	20	FURNACE
67	12/2	120	20	20	AIR CONDITIONER
68	12/2	120	20	20	WATER PUMP
69	12/2	120	20	20	WATER HEATER
70	12/2	120	20	20	12V RANGE HOOD
71	12/2	120	20	20	110V CEILING FAN
72	12/2	120	20	20	FURNACE
73	12/2	120	20	20	AIR CONDITIONER
74	12/2	120	20	20	WATER PUMP
75	12/2	120	20	20	WATER HEATER
76	12/2	120	20	20	12V RANGE HOOD
77	12/2	120	20	20	110V CEILING FAN
78	12/2	120	20	20	FURNACE
79	12/2	120	20	20	AIR CONDITIONER
80	12/2	120	20	20	WATER PUMP
81	12/2	120	20	20	WATER HEATER
82	12/2	120	20	20	12V RANGE HOOD
83	12/2	120	20	20	110V CEILING FAN
84	12/2	120	20	20	FURNACE
85	12/2	120	20	20	AIR CONDITIONER
86	12/2	120	20	20	WATER PUMP
87	12/2	120	20	20	WATER HEATER
88	12/2	120	20	20	12V RANGE HOOD
89	12/2	120	20	20	110V CEILING FAN
90	12/2	120	20	20	FURNACE
91	12/2	120	20	20	AIR CONDITIONER
92	12/2	120	20	20	WATER PUMP
93	12/2	120	20	20	WATER HEATER
94	12/2	120	20	20	12V RANGE HOOD
95	12/2	120	20	20	110V CEILING FAN
96	12/2	120	20	20	FURNACE
97	12/2	120	20	20	AIR CONDITIONER
98	12/2	120	20	20	WATER PUMP
99	12/2	120	20	20	WATER HEATER
100	12/2	120	20	20	12V RANGE HOOD

NEWMAR CORP P.O. Box 30, Nappanee, IN. 46550 Title block--3125TB	'97 Model:	Sheet	Drawn by:	Checked by:	Revision:	By:
	SA/MA 3760	3 OF 3	BRETT			Date:
	Title: 50 AMP	I.D. # CO/E/	Date:	Date:	Revision:	By:
	ELECTRICAL DIAGRAM	7SA3760	3/6/96			Date: