


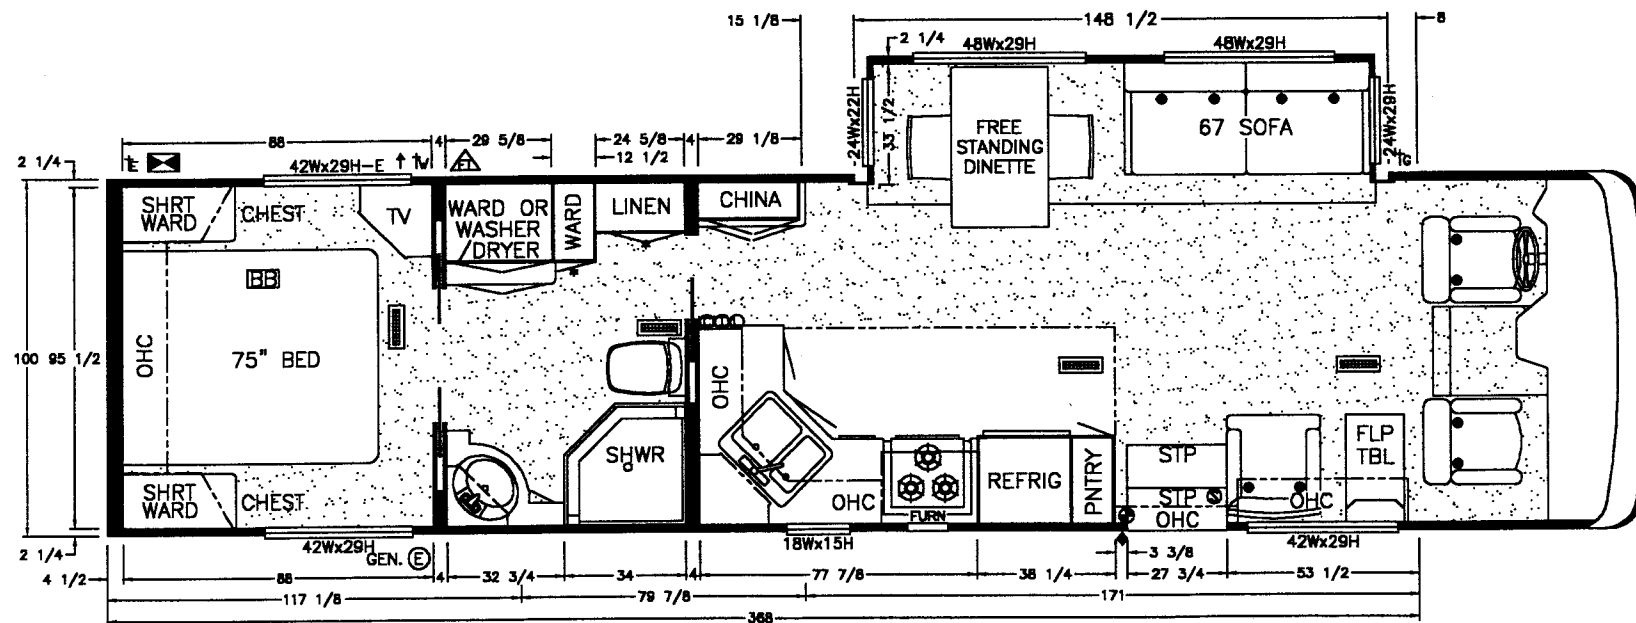

(OVERALL LENGTH - 37'-7")
(SQUARE FOOTAGE - 331)

NOT AVAILABLE ON CHEVY CHASSIS

AWNING SIZE: 20 FT.


NOTE
ALL WALLS, PARTITIONS, & CEILING HAVE
CLASS "C" (200) FLAME SPREAD RATING

ALL INTERIOR PASSAGE DOORS ARE NON-LOCKING

- SYMBOLS
- ◻ - WARM AIR REGISTER
 - ↑ - SEWAGE DRAIN
 - ⌵ - WATER INLET
 - ⊕ - SMOKE DETECTOR
 - ⌵ - GAS INLET
 - ⊕ - FIRE EXTINGUISHER (10 BI C MIN)
 - ⌵ - ELECTRICAL INLET
 - ⊕ - INSIGNIAS (STATE & RMA)
 - E - EGRESS
 - ⊕ - FUEL TANK FILL
 - ⊕ - C.O. DETECTOR
 - ⊕ - MIRROR DOOR(S)
 - ⊕ - EXHAUST
 - ⊕ - TYPE 1 SEATBELT
 - ⊕ - L.P. GAS DETECTOR

NEWMAR CORP P.O. Box 30, Napanea, IN. 46550 Title block--3125TB	'97 Model: MA 3757 Title: FLOOR PLAN	Sheet 1 OF 3 I.D. # P/MA/ 73757	Drawn by: BRETT Date: 4/22/96	Checked by: B Date: 7-18	Revision: SLIDEOUT DEPTH DIM./"OVERALL LENGTH"	By: BRETT
					Revision: FIRE EXTINGUISHER & L.P. DETECTOR	Date: 7/15
						By: BRETT
						Date: 7/10

OFFDOOR SIDE

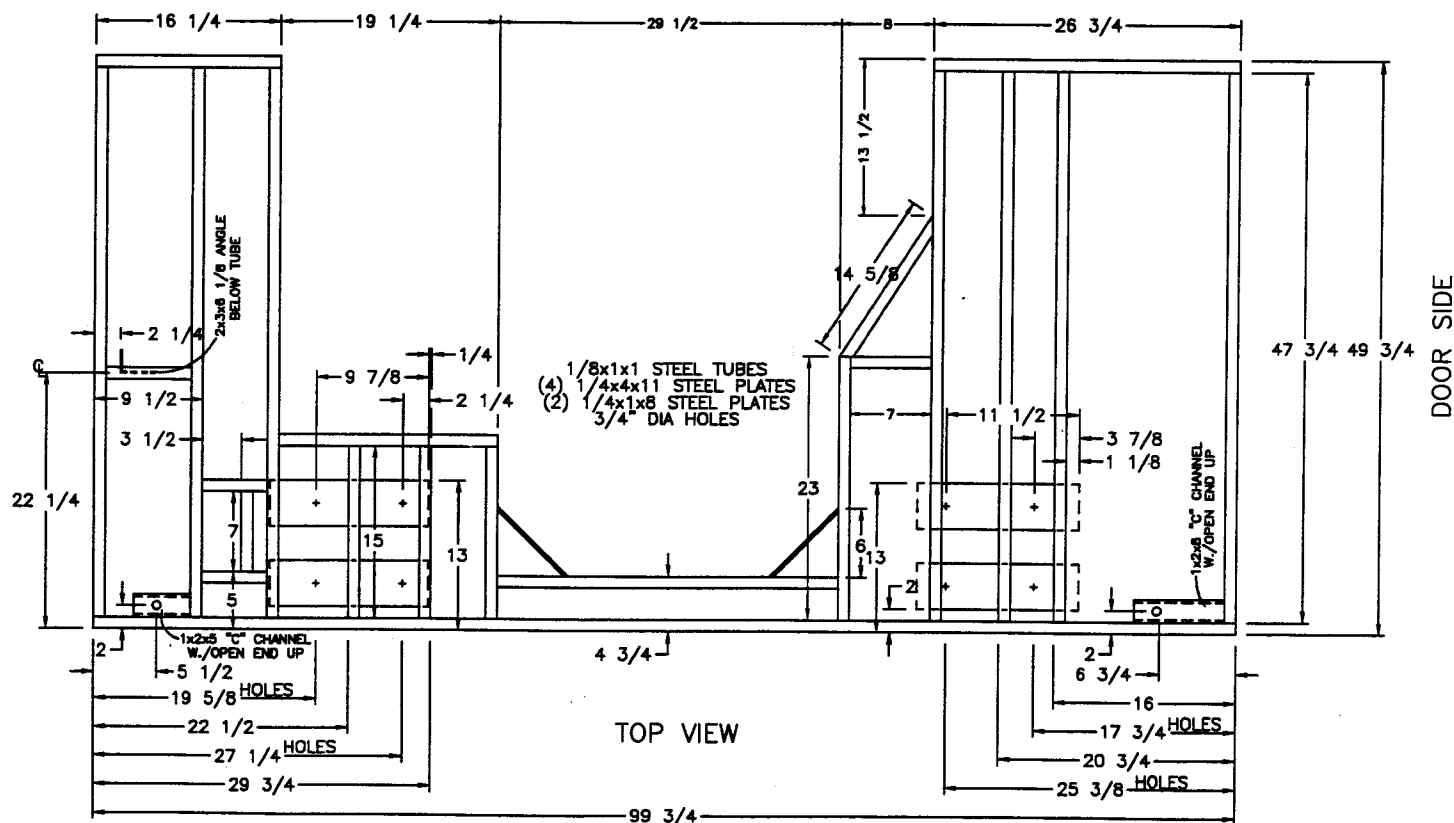

DOOR SIDE

TOP VIEW

NEWMAR CORP
P.O. Box 30,
Napppanee, IN. 46550

'97 Model:
SA'S/MA'S

Title:
DOGHOUSE FRAME

Sheet
1 OF 1
I.D. # F/SA/
7DH

Drawn by:
BRETT
Date:
3/1/96

Checked by:
B
Date:
5-29

Revision: DOWNSIZE WIDTH 1/4" FOR 'Z' RAIL

Revision:


By: BRETT

Date: 5/29


By:

Date:

Title block--1TB

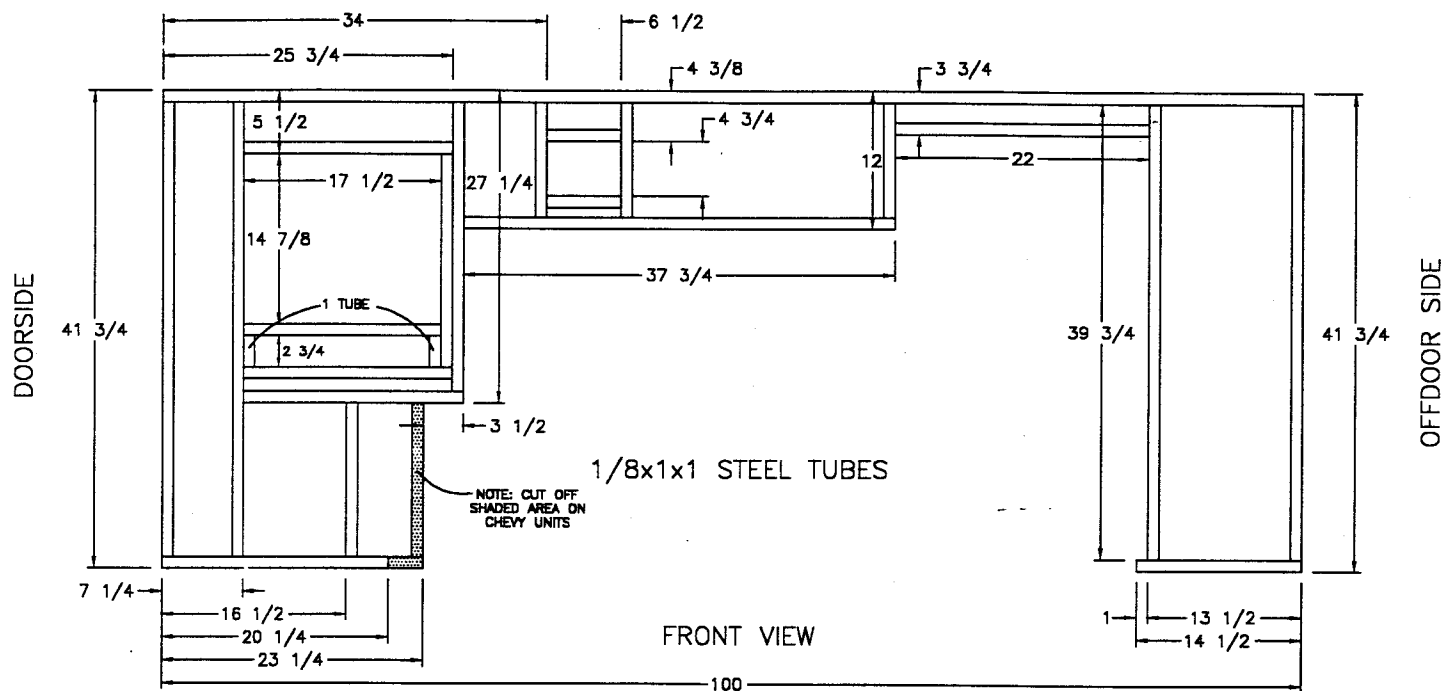


NEWMAR CORP P.O. Box 30, Nappanee, IN. 46550 Title block--1TB	'97 Model: SA'S/MA'S	Sheet 1 OF 1	Drawn by: BRETT	Checked by: <i>B</i>	Revision: REVISED ODS TO ACCOMODATE FORD CHASSIS	By: BRETT
	Title: FIREWALL	I.D. # F/SA/ 7FW	Date: 3/1/96	Date: 7-22	Revision: OFFDOOR SIDE BOTTOM TUBE @ 14 1/2 WAS 13 1/2	By: BRETT Date: 6/24 Date: 7/22

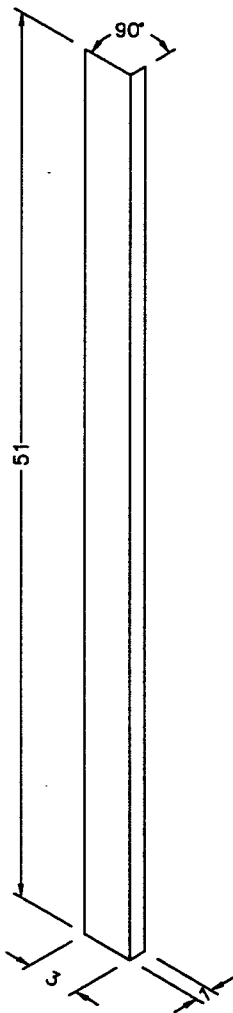

- NOTE -
 PART #: 27875
 14 GAGE STEEL
 (2 REQ'D. PER UNIT)

MOUTAIN AIRE '95, '96, '97
 DUTCH STAR '96, '97
 KOUNTRY STAR '97


NEWMAR CORP P.O. Box 30, Nappanee, IN. 46550 Title block--1-5TB	'97 Model: SEE ABOVE	Sheet 1 OF 1	Drawn by: MIKE D.	Checked by: <i>[Signature]</i>	Revision: CHANGE OVERAALL LENGTH FROM 41 3/4" TO 51" (PCR #97900)	By: MIKE D.
	Title: FIRE WALL EXTENSION	I.D. # FM/PARTS 7FWEXT	Date: 10/4/96	Date: 10-4	Revision:	Date: 10/4

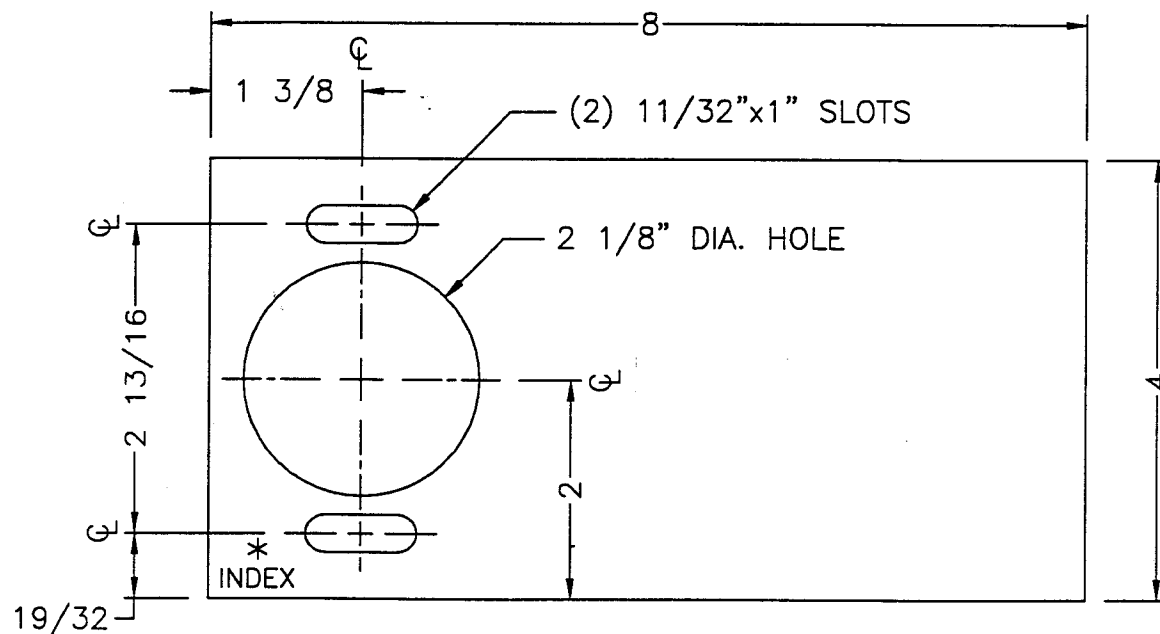

- NOTES -


- 1.) MATERIAL 3/16"x4"x8" HR STEEL PLATE
- 2.) (4) REQUIRED PER SLIDE-OUT ROOM
- 3.) PART #RPBB-2

NEWMAR CORP P.O. Box 30, Nappanee, IN. 46550 Title block--1-2fuTB	'97 Model: RACK & PINION S/O (MOTORIZED)	Sheet 1 OF 1	Drawn by: MIKE D.	Checked by: WJM	Revision:	By:
	Title: BEARING BRACKET	I.D. # MISC\4\ BRNGBRKT	Date: 10/24/96	Date: 10-24	Revision:	By:

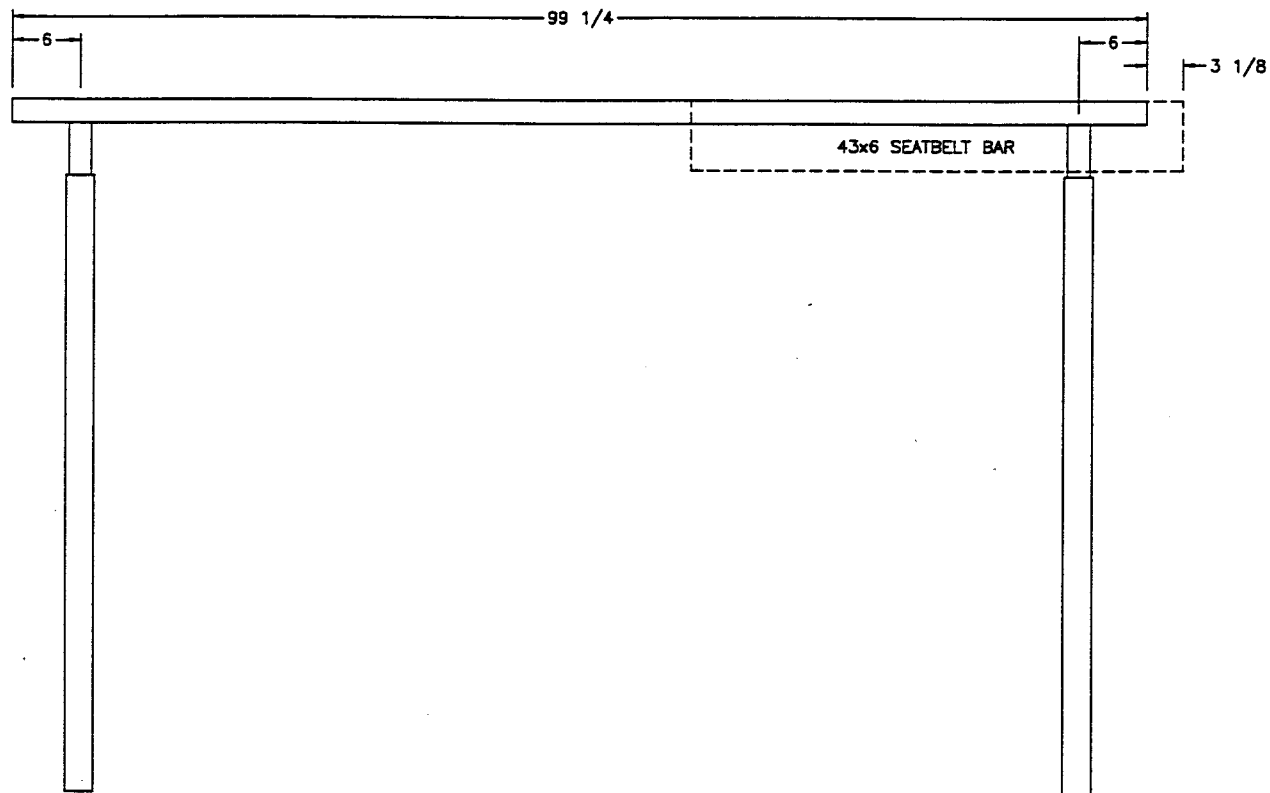

SA/MA 3757
SA/MA 3760


NEWMAR CORP P.O. Box 30, Nappanee, IN. 46550	'97 Model:	Sheet	Drawn by:	Checked by:	Revision:	By:
	SEE UNITS ABOVE	1 OF 1	BRETT			Date:
Title block—1TB	Title:	I.D. # F/SA/	Date:	Date: <i>RS</i>	Revision:	By:
	SLIDE-OUT SEATBELT BAR	73760SOB	3/1/96	5-28		Date:

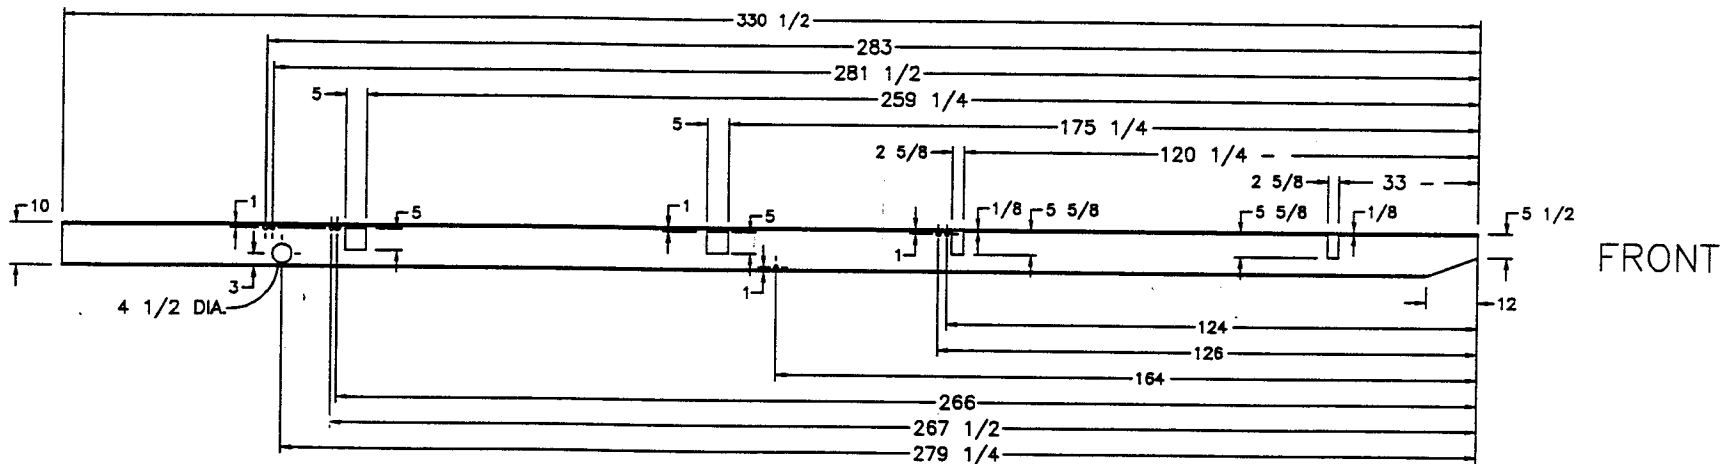

ALL HOLES ARE 1" DIA. UNLESS SPECIFIED OTHERWISE


KA 3780
SA/MA 3757
SA/MA 3760

NEWMAR CORP P.O. Box 30, Nappanee, IN. 46550 Title block--375TB	'97 Model:	Sheet	Drawn by:	Checked by:	Revision:	By:
	SEE UNITS ABOVE	1 OF 1	BRETT	PS	SHORTENED I-BEAM TO INCREASE REAR STRG	BRETT
	Title:	I.D. #	Date:	Date:	Revision:	By:
	BACKBONE I-BEAM	F/SA/7371	3/4/96	5-28		Date:

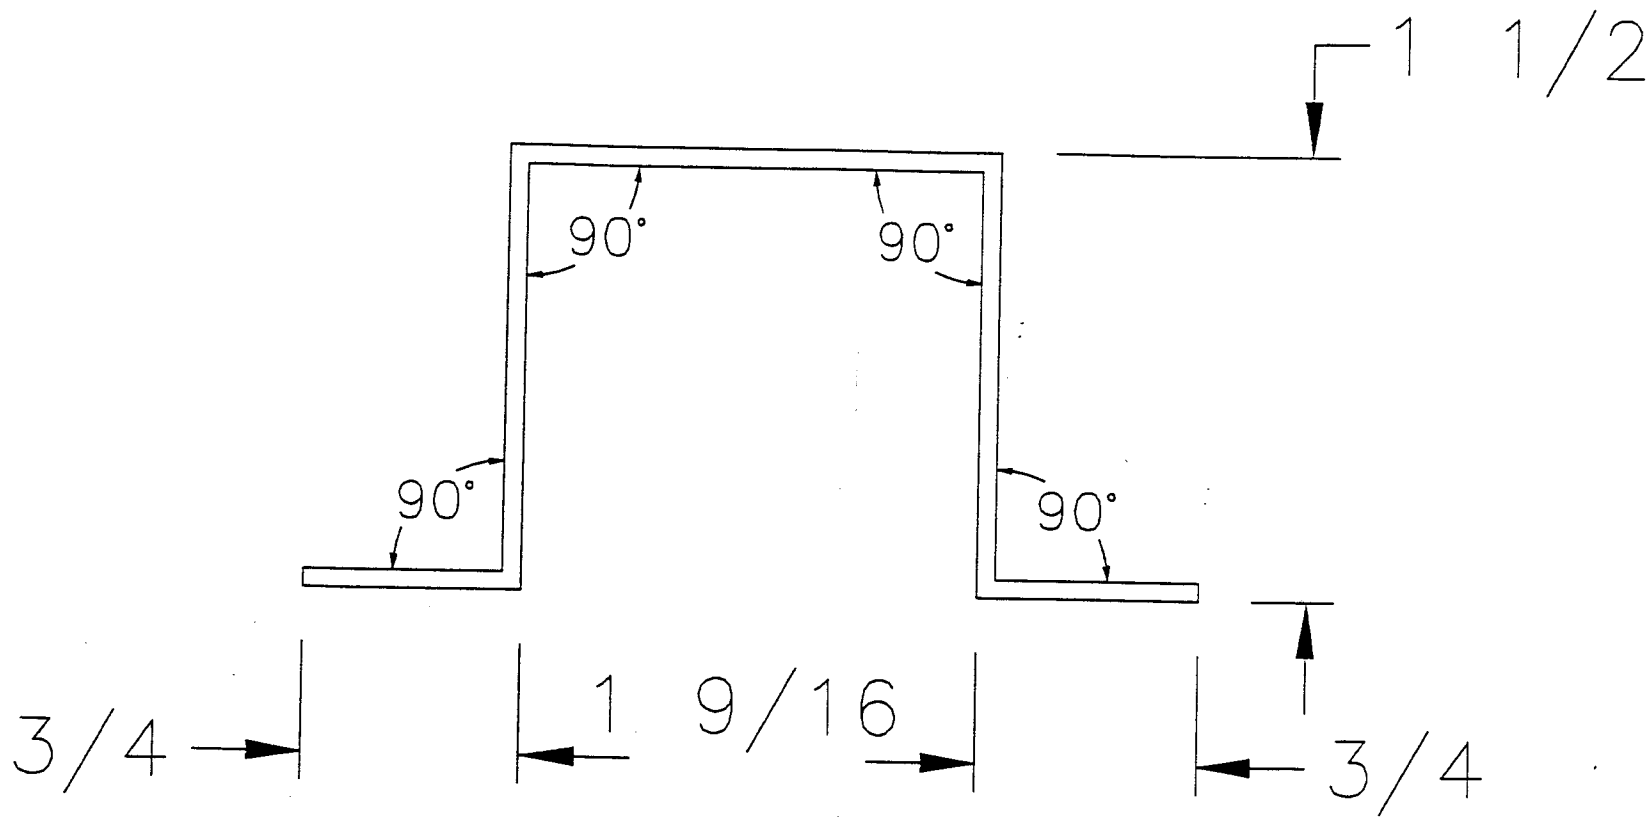


14 GAUGE MATERIAL
KAMPCO PART # 5682

NEWMAR CORP P.O. Box 30, Nappanee, IN. 46550 Title block--1-2fuTB	'97 Model:	Sheet	Drawn by:	Checked by:	Revision:	By:
	MOTORIZED	1 OF 1	BRETT	PS		
Title HAT SECTION	I.D. #	Date:	Date:	Revision:	Date:	
	7HAT	2/19/96	5-28		By:	

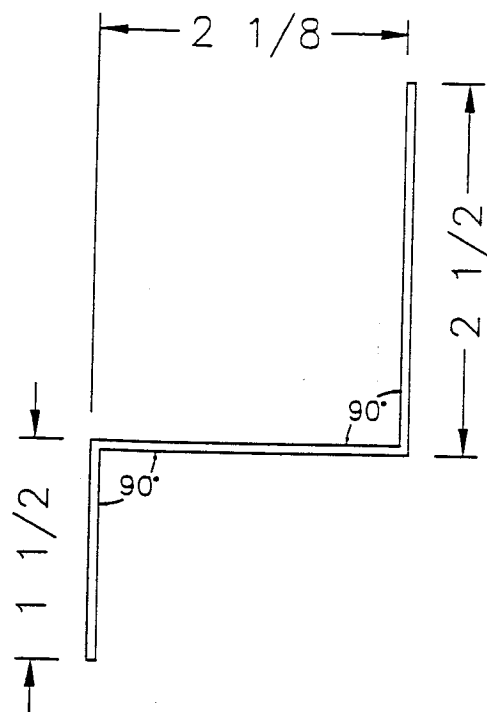

PART # 94SD-15-1U10
14 GAUGE MATERIAL


NEWMAR CORP P.O. Box 30, Nappanee, IN. 46550	'97 Model:	Sheet	Drawn by:	Checked	Revision:	By:
	MOTORIZED	1 OF 1	BRETT	PS		
Title:	I.D. #	F/DA/	Date:	Date:	Revision:	By:
TOP DRAW				5-28		

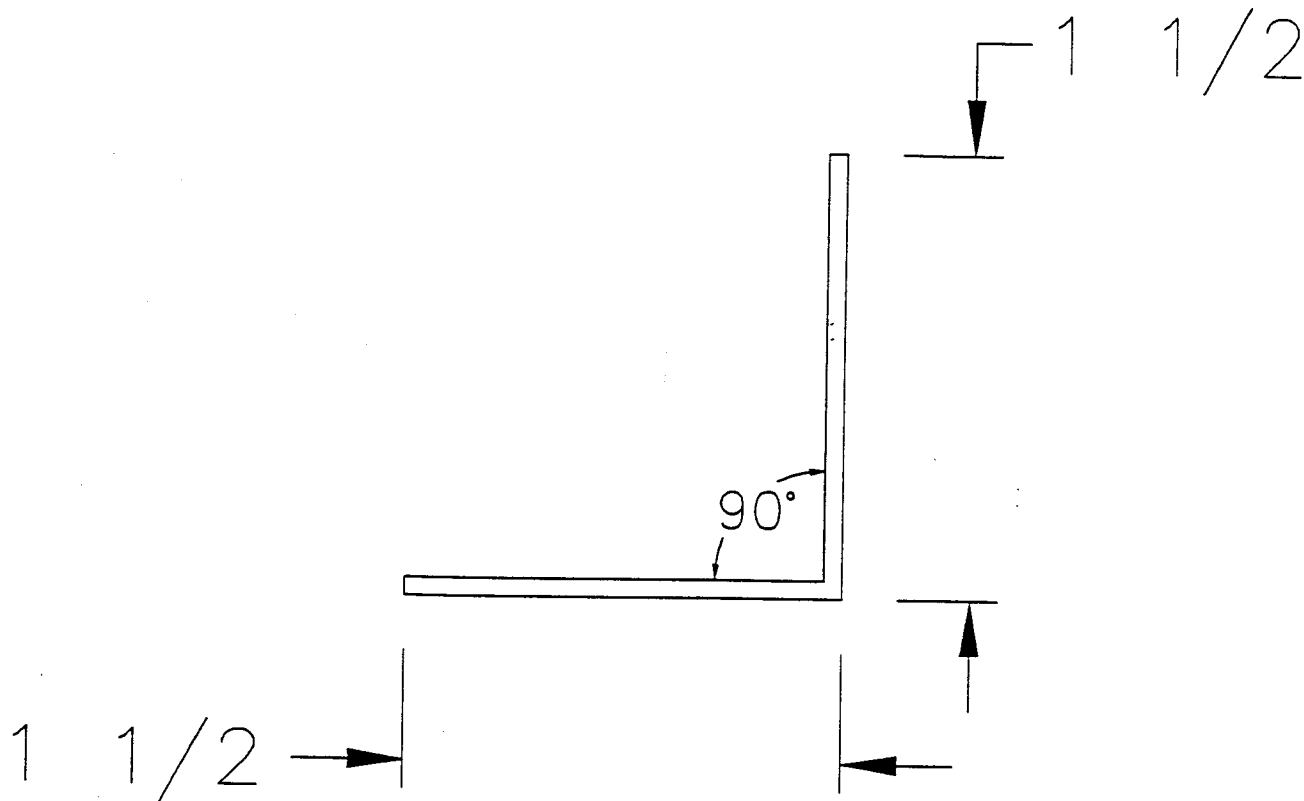

14 GUAGE MATERIAL
KAMPCO PART # 5682


NEWMAR CORP P.O. Box 30, Nappanee, IN. 46550 Title block--1-2fuTB	'97 Model:	Sheet	Drawn by:	Checked	Revision:	By:
	MOTORIZED	1 OF 1	BRETT	PS		
Title:	I.D. #	F/DA/	Date:	Date:	Revision:	By:
BOTTOM RAIL	7RR	2/19/96	5-28			

PART # 95SD-06-1P39
 11 GAUGE MATERIAL
 ALL ANGLES 90° ± 1°

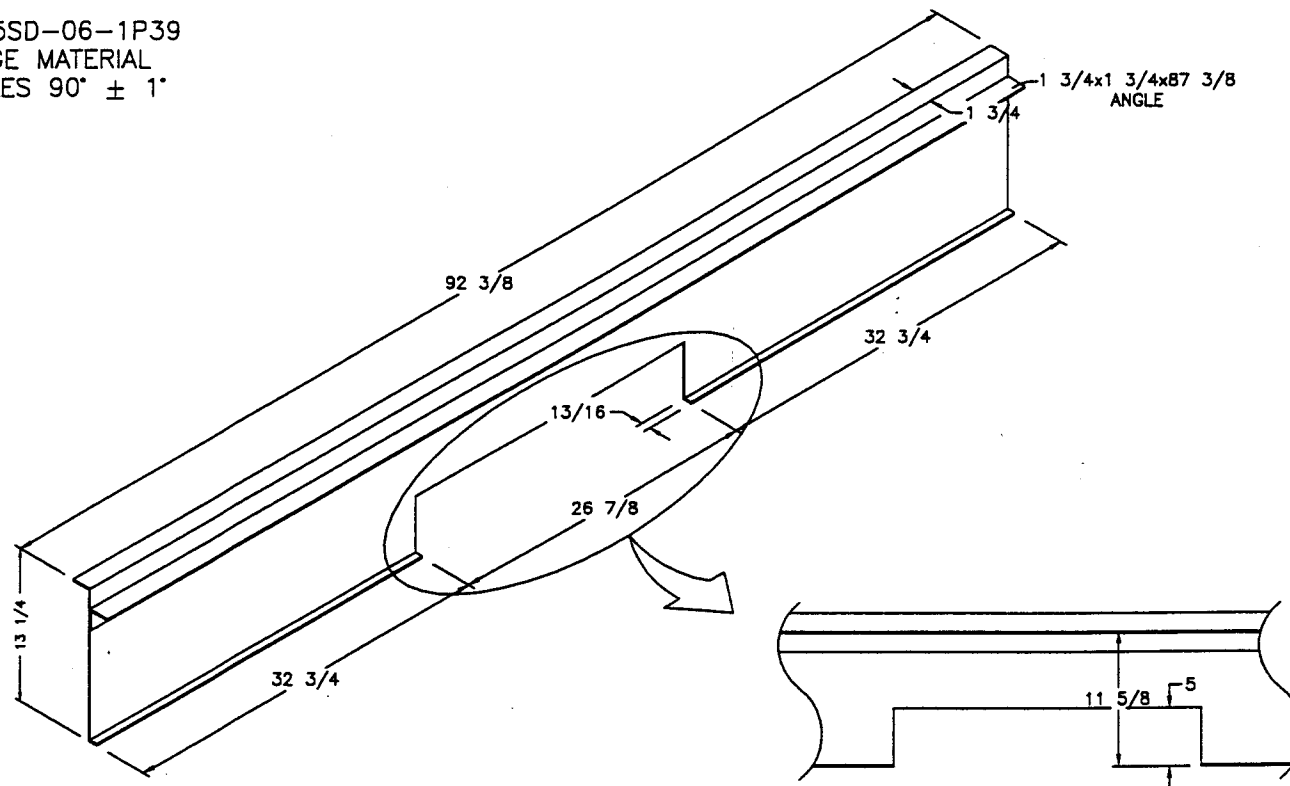


NEWMAR CORP P.O. Box 30, Nappanee, IN. 46550 Title block--1TB	'97 Model:	Sheet	Drawn by:	Checked by:	Revision:	By:
	SA'S/MA'S	1 OF 1	BRETT			Date:
	Title:	I.D. # F/SA/	Date:	Date:	Revision:	By:
	FRONT CROSSMEMBER	7FXM	3/4/96	5-28		Date:


PART # 95SD-06-1P42
 14 GAUGE MATERIAL
 ALL ANGLES $90^\circ \pm 1^\circ$

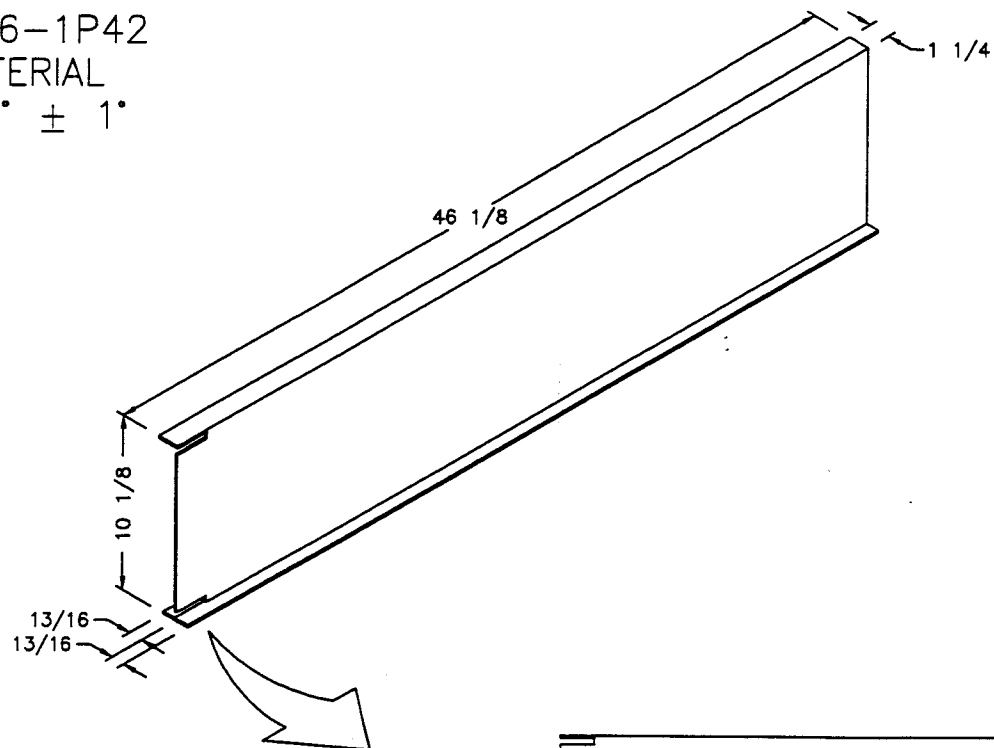

(2) 2x3/8
 NOTCHES

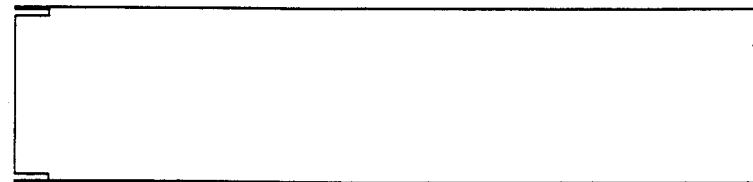


NEWMAR CORP P.O. Box 30, Nappanee, IN. 46550 Title block--1-5TB	'97 Model:	Sheet	Drawn by:	Checked by:	Revision:	By:
	SA'S/MA'S	1 OF 1	BRETT	PS		Date:
Title:	I.D. #	Date:	Date:	Revision:	By:	Date:
RIGHT HAND CROSSMEMBER	F/SA/7RXM	3/4/96	5-28			

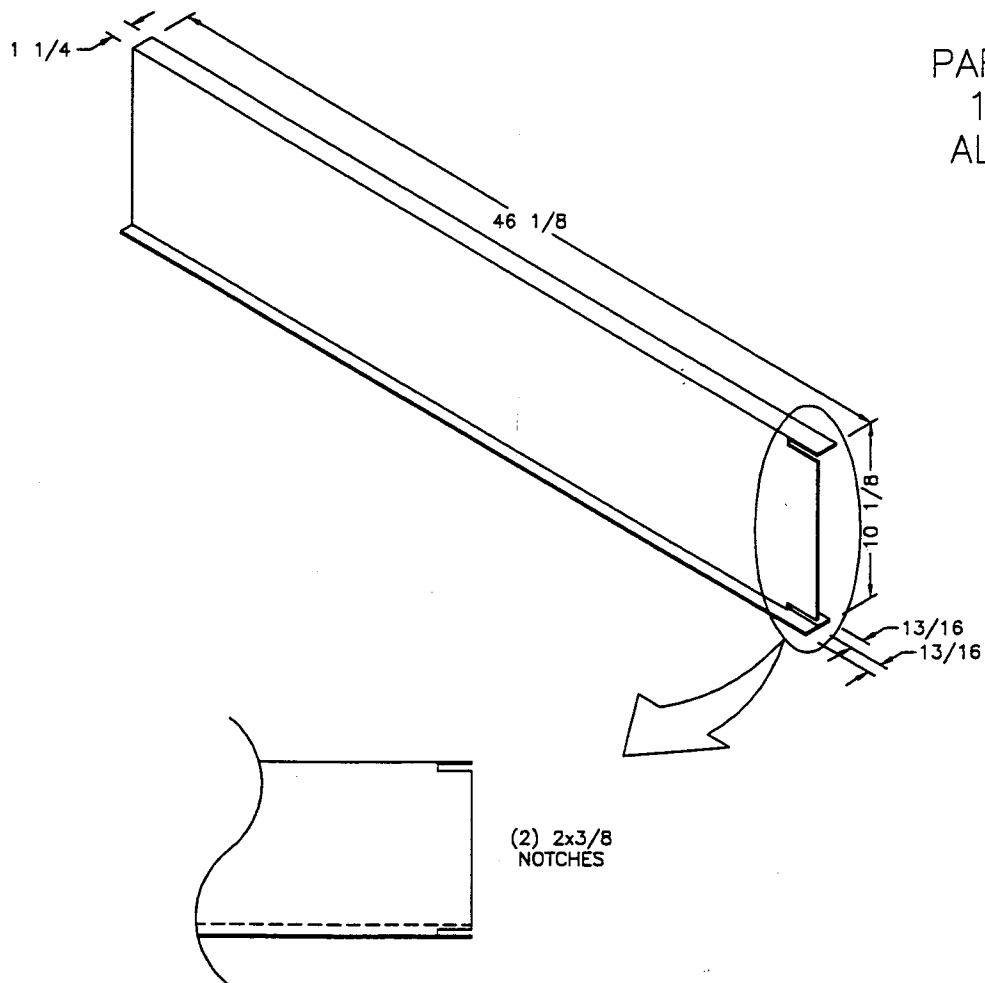


PART # 95SD-06-1P41
14 GAUGE MATERIAL
ALL ANGLES 90° ± 1°

NEWMAR CORP P.O. Box 30, Nappanee, IN. 46550 Title block--1-5TB	'97 Model:	Sheet	Drawn by:	Checked by:	Revision:	By:
	SA'S/MA'S	1 OF 1	BRETT	PS		Date:
Title:	I.D. #	Date:	Date:	Revision:	By:	Date:
LEFT HAND CROSSMEMBER	F/SA/ 7LXM	3/4/96	5-28			


PART # 95SD-06-1P42
 14 GAUGE MATERIAL
 ALL ANGLES 90° ± 1°

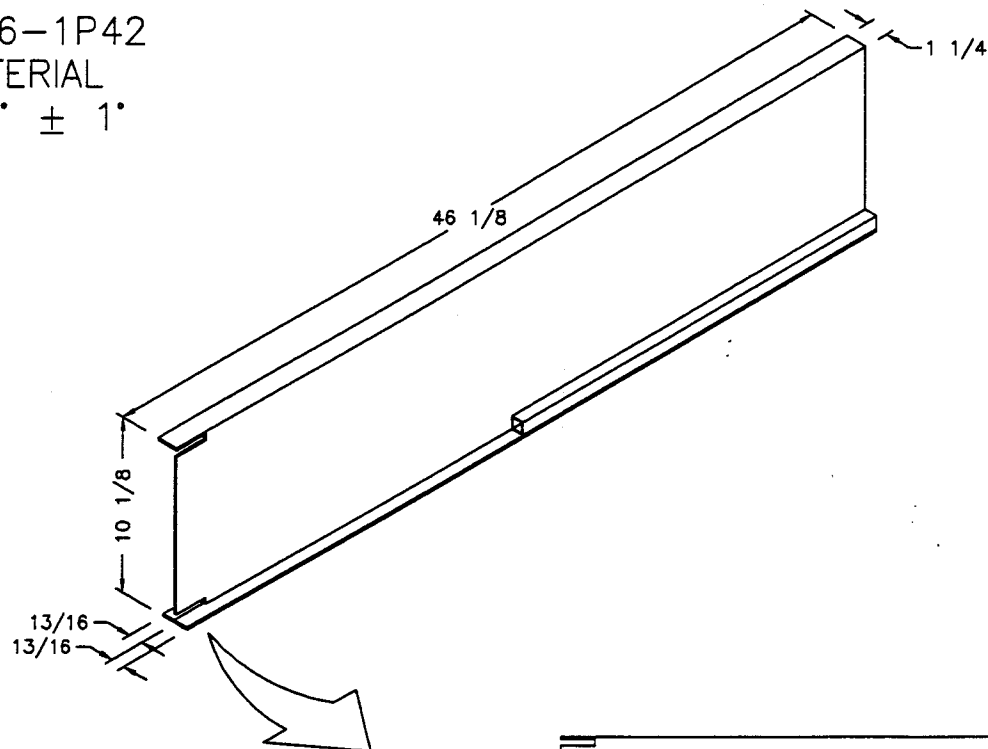


(2) 2x3/8
 NOTCHES

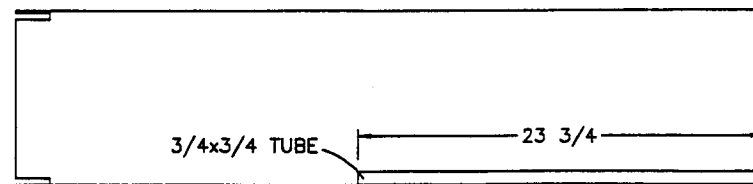

NEWMAR CORP P.O. Box 30, Nappanee, IN. 46560 Title block--1-5TB	'97 Model:	Sheet	Drawn by:	Checked by:	Revision:	By:
	SA'S/MA'S	1 OF 1	BRETT	PS		Date:
Title: RIGHT HAND CROSSMEMBER FRONT OF WHEEL WELL	I.D. # F/SA/	Date:	Date:	5-28	Revision:	By:
	7RWXM	3/4/96				Date:

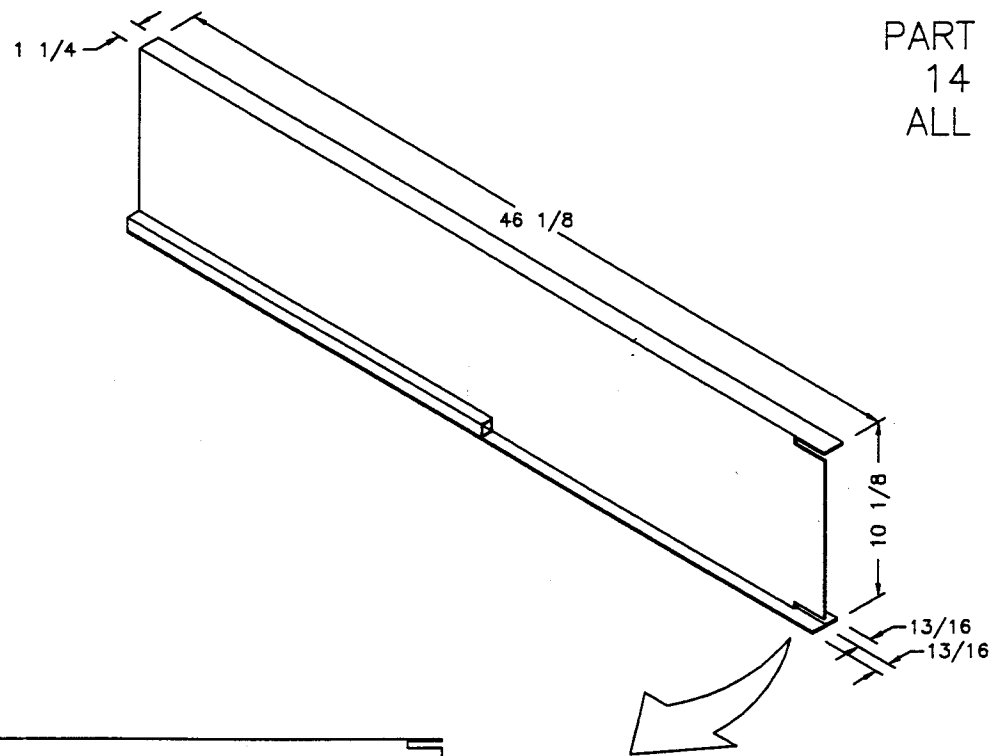


PART # 95SD-06-1P43
 14 GAUGE MATERIAL
 ALL ANGLES $90^\circ \pm 1^\circ$

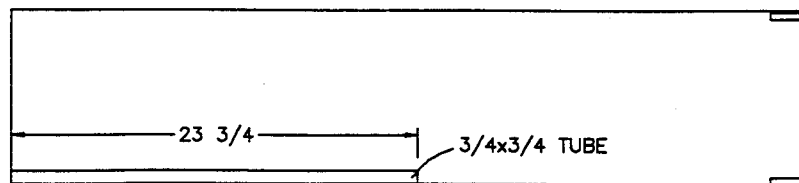

(2) 2x3/8
 NOTCHES


NEWMAR CORP P.O. Box 30, Napanee, IN. 46550 Title block--1-5TB	'97 Model:	Sheet	Drawn by:	Checked by:	Revision:	By:
	SA'S/MA'S	1 OF 1	BRETT	PS		Date:
	Title: LEFT HAND CROSSMEMBER FRONT OF WHEEL WELL	I.D. # F/SA/ 7LWXM	Date:	Date:	Revision:	By:
			3/4/96	5-28		Date:

PART # 95SD-06-1P44
 12 GAUGE MATERIAL
 ALL ANGLES 90° ± 1°

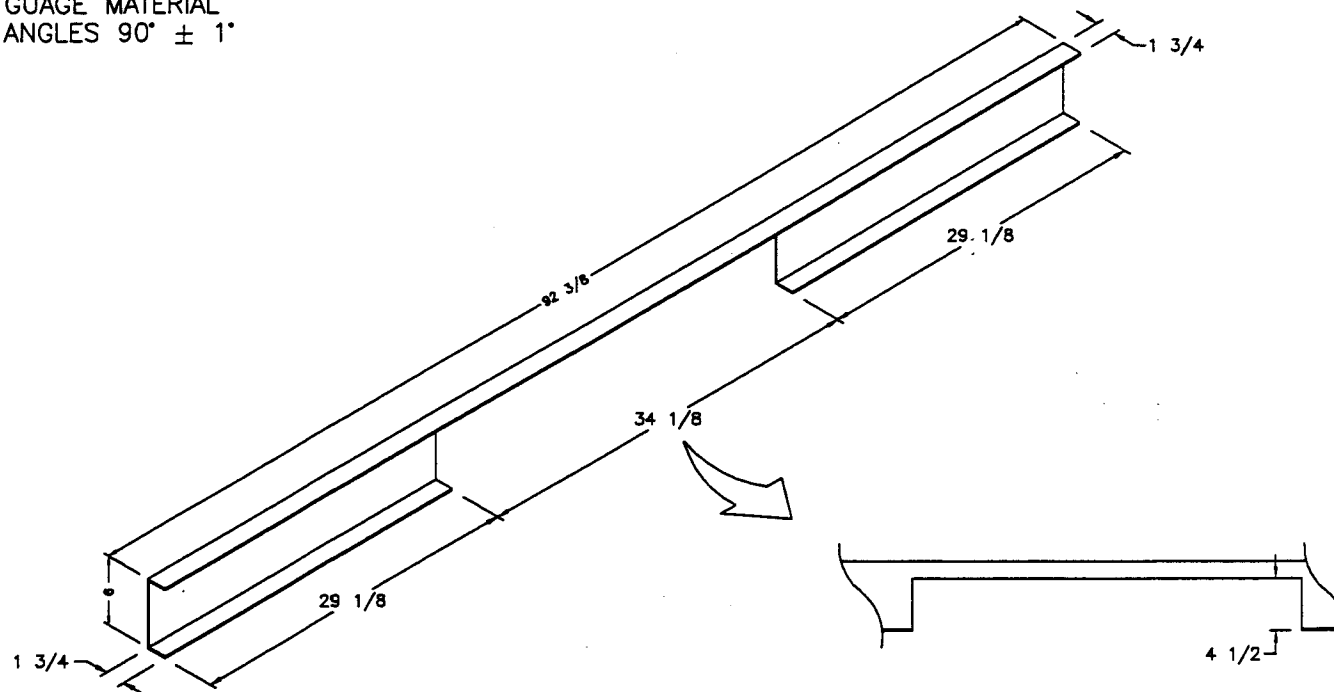


NEWMAR CORP P.O. Box 30, Nappanee, IN. 46550 Title block--1TB	'97 Model:	Sheet	Drawn by:	Checked by:	Revision:	By:
	SA'S/MA'S	1 OF 1	BRETT	PS		Date:
	Title: CROSSMEMBER	I.D. # F/SA/	Date:	Date:	Revision:	By:
	BEHIND WHEEL WELL	7WXM	3/4/96	5-28		Date:

PART # 95SD-06-1P45
 14 GAUGE MATERIAL
 ALL ANGLES 90° ± 1°

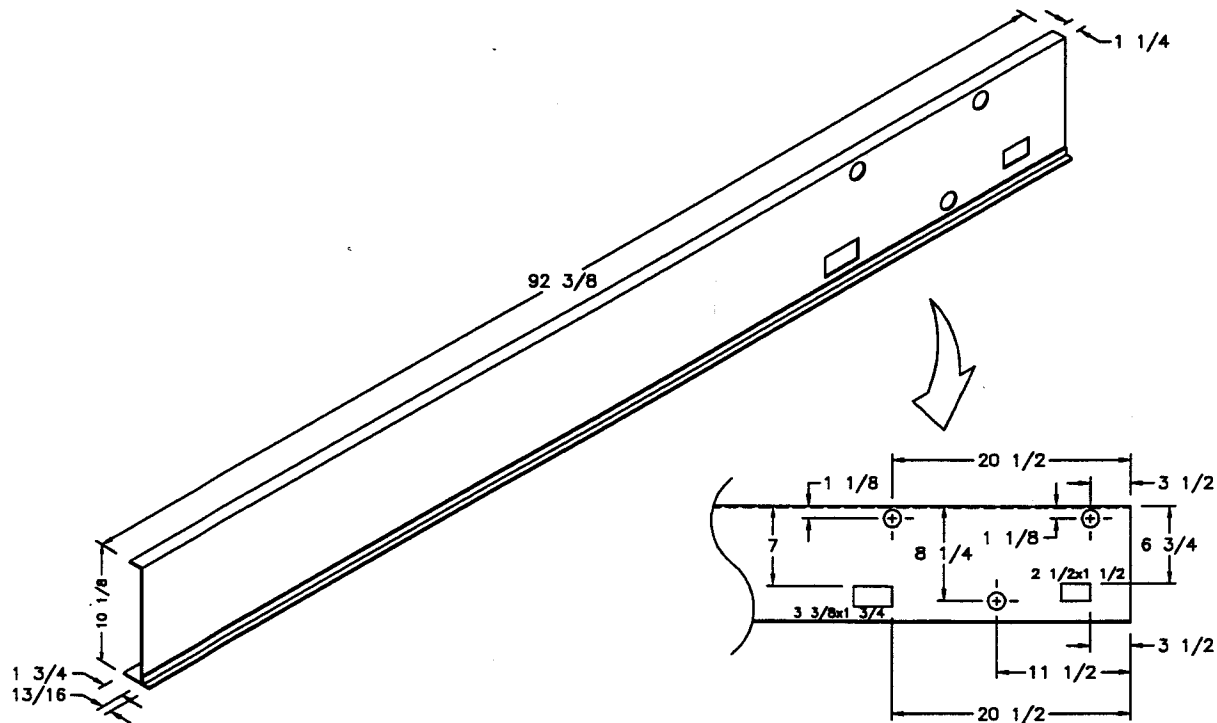


ALL ROUND HOLES ARE 1-1/2" DIA.


NEWMAR CORP P.O. Box 30, Nappanee, IN. 46550 Title block--1TB	'97 Model: SA'S/MA'S	Sheet 1 OF 1	Drawn by: BRETT	Checked by: <i>[Signature]</i>	Revision: REDIMENSION ALL ELECTRICAL HOLES (PCR #971028)	By: MIKE D.
	Title: REAR CROSSMEMBER	I.D. # FM/SA/ 7RRXM	Date: 3/4/96	Date: 10-24	Revision: 2 1/2x1 1/2 LOWER/RIGHT OPENING PER BIG 'A'	Date: 10/21 By: BRETT Date: 5/29

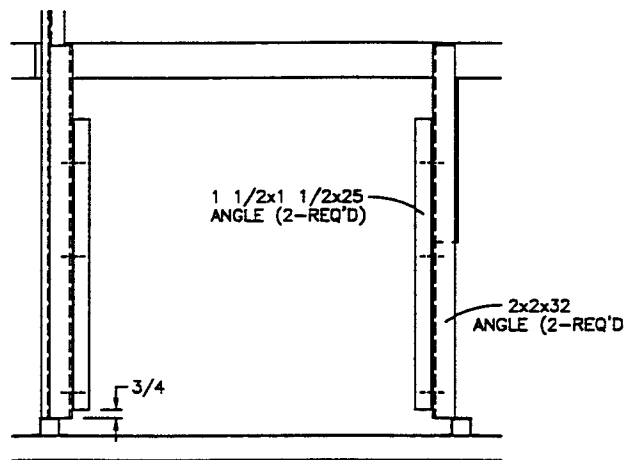

TOP VIEW

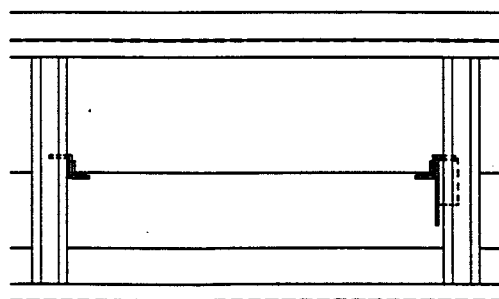

SA/MA 3757 DOOR SIDE-FACING VIEW
SA/MA 3760

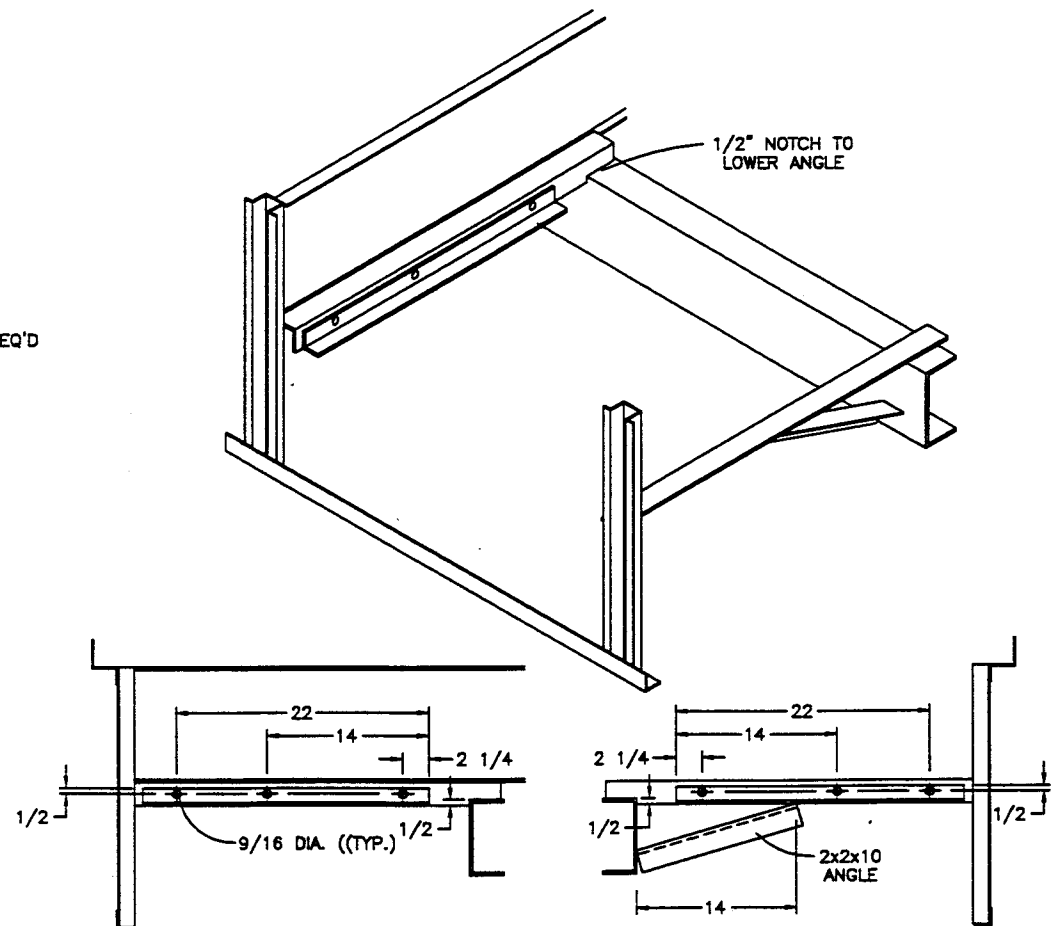


REAR-FACING SIDE VIEW

FRONT-FACING SIDE VIEW

NOTE
1 1/2 x 1 1/2 x 25 ANGLE IS BOLTED TO 2 x 2 x 32 ANGLE


NEWMAR CORP P.O. Box 30, Nappanee, IN. 46550 Title block--1TB	'97 Model:	Sheet	Drawn by:	Checked by:	Revision:	By:
	SEE UNITS ABOVE	1 OF 1	BRETT			Date:
	Title:	I.D. # F/SA/	Date:	Date:	Revision:	By:
	GENERATOR DETAIL 'A'	7GEN1	3/4/96	5-28		Date:

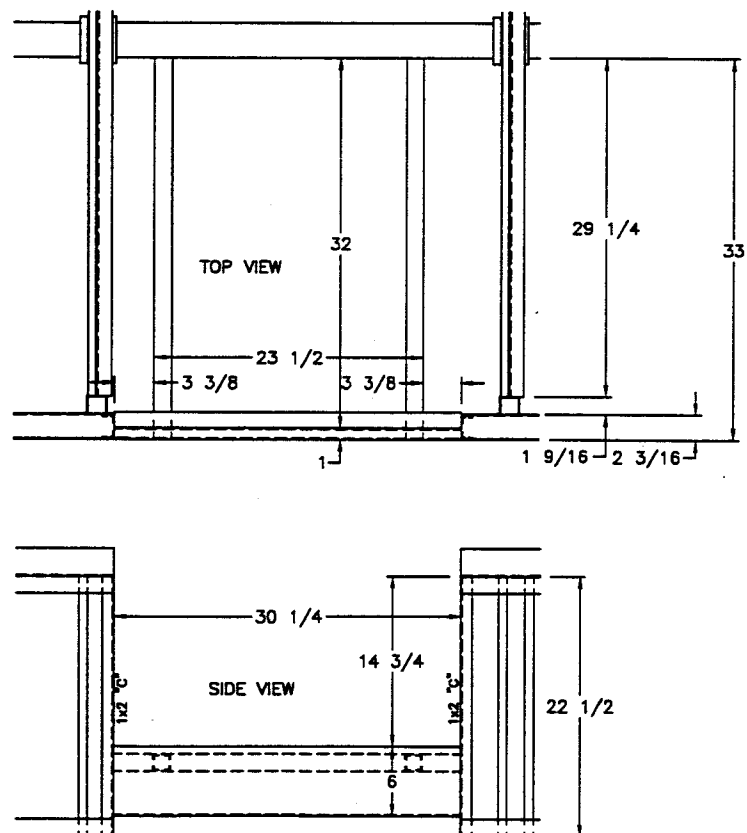



SA/MA 3757
SA/MA 3760

NEWMAR CORP P.O. Box 30, Nappanee, IN. 46550 Title block--1TB	'97 Model:	Sheet	Drawn by:	Checked by:	Revision: REVISED TO PRESENT CONSTRUCTION	By: BRETT
	SEE UNITS ABOVE	1 OF 1	BRETT			Date: 3/19
	Title:	I.D. # F/SA/	Date:	Date: 2/5	Revision:	By:
	STEP DETAIL 'B'	7STP1	3/11/96	5-28		Date:

NOTE: ALL ANGLES ARE 1 1/2x1 1/2 UNLESS SPECIFIED OTHERWISE

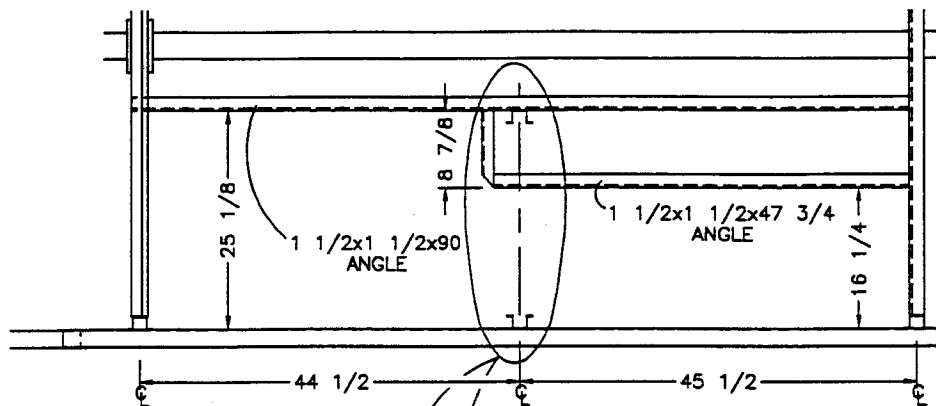


DOOR SIDE IS CONSTRUCTED THE SAME AS AN OPPOSITE HAND

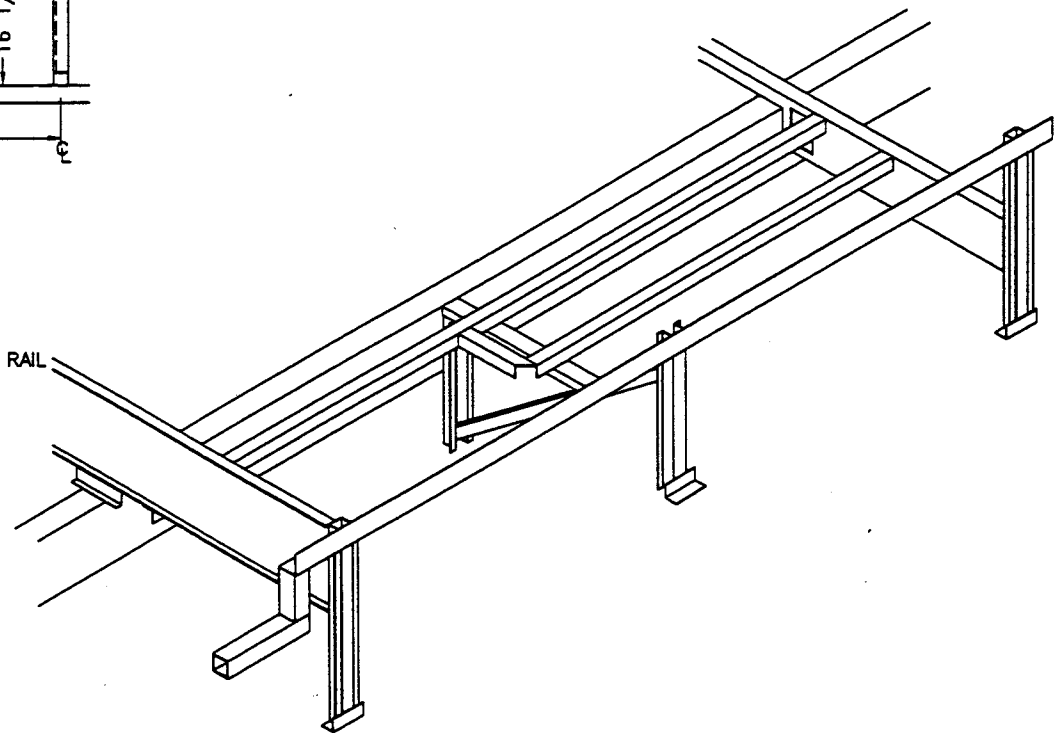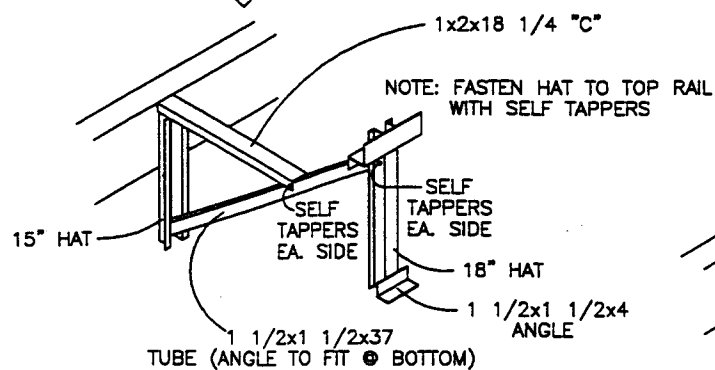


SA/MA 3757
SA/MA 3760



NEWMAR CORP P.O. Box 30, Nappanee, IN. 46550 Title block---75TB	'97 Model:	Sheet	Drawn by:	Checked by:	Revision:	By:
	SEE UNITS ABOVE	1 OF 1	BRETT			Date:
	Title: OFFDOOR SIDE	I.D. # F/SA/	Date:	Date: 2/5	Revision:	By:
	WHEEL WELL	7WW2	3/4/96	5-28		Date:

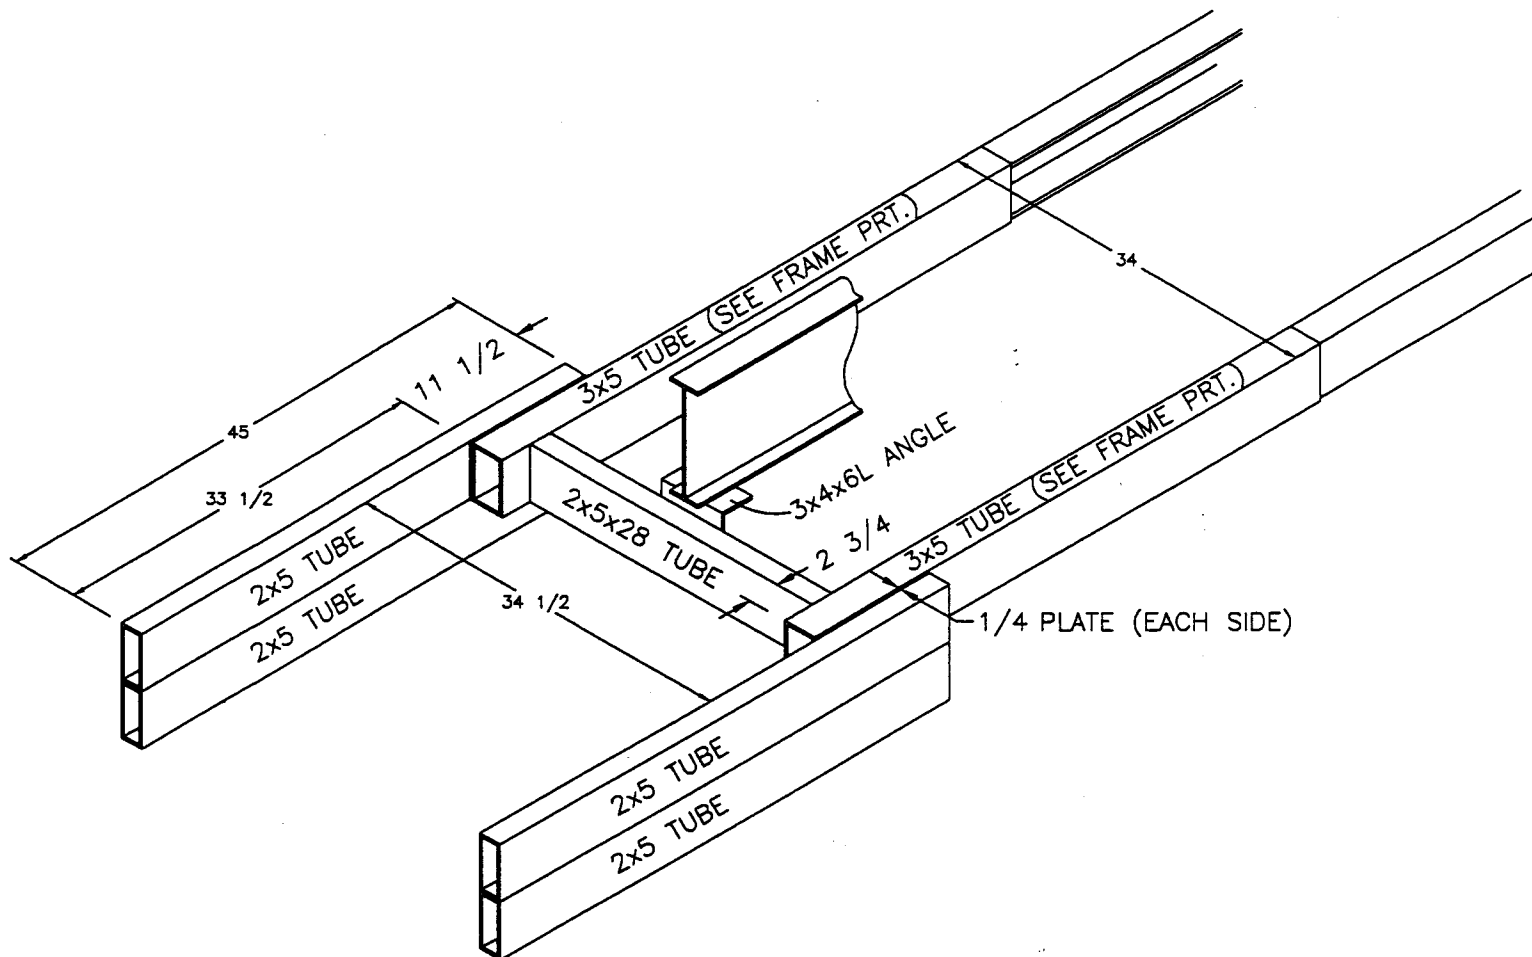


NEWMAR CORP P.O. Box 30, Nappanee, IN. 46550 Title block---1TB	'97 Model: SA'S/MA'S/KA'S Title: TIRE CARRIER FRAME-WORK	Sheet 1 OF 1 I.D. # F/SA/ 7TCF	Drawn by: BRETT Date: 3/4/96	Checked by: Date: 5-28	Revision: SHORTENED I-BEAM & REVERSED ANGLE @ REAR	By: BRETT
					Revision:	Date: 3/29 By: Date:

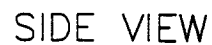

NEWMAR CORP P.O. Box 30, Nappanee, IN. 46550 Title block--75TB	'97 Model: SA'S/MA'S/KA'S	Sheet 1 OF 4	Drawn by: BRETT	Checked by: PS	Revision: 	By:
	Title: TIRE CARRIER LATCH	I.D. # F/SA/ 7TC	Date: 3/4/96	Date: 5-28	Revision: 	By:

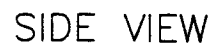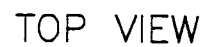

NEWMAR CORP P.O. Box 30, Nappanee, IN. 46550 Title block--75TB	'97 Model:	Sheet	Drawn by:	Checked by:	Revision:	By:
	SA'S/MA'S/KA'S	2 OF 4	BRETT			
	Title:	I.D. # F/SA/	Date:	Date:	Revision:	By:
	TIRE CARRIER	7TC	3/4/96	5-28		Date:

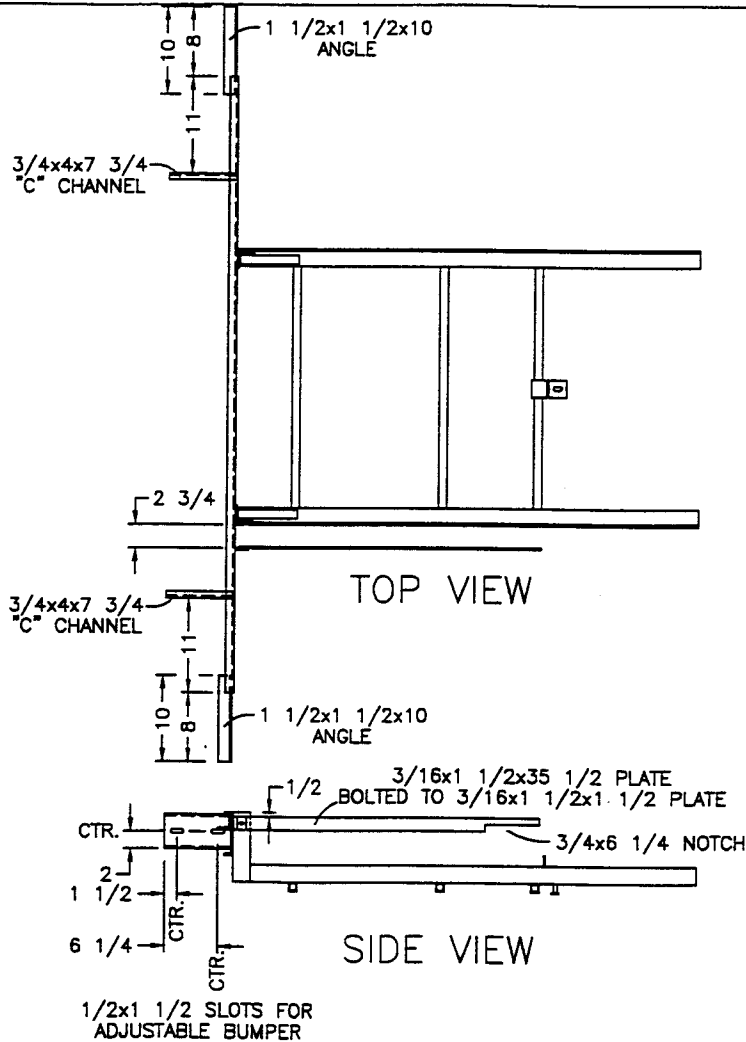

NEWMAR CORP
P.O. Box 30,
Nappanee, IN. 46550

'97 Model:
SA'S/MA'S/KA'S

Sheet
3 OF 4

Drawn by:
BRETT

Checked by:
RS

Revision:

By:

Date:

Title:
BUMPER ATTACHMENT

I.D. # F/SA/
7TC

Date:
3/4/96


Date:
5-28

Revision:


By:

Date:

Title block--75TB

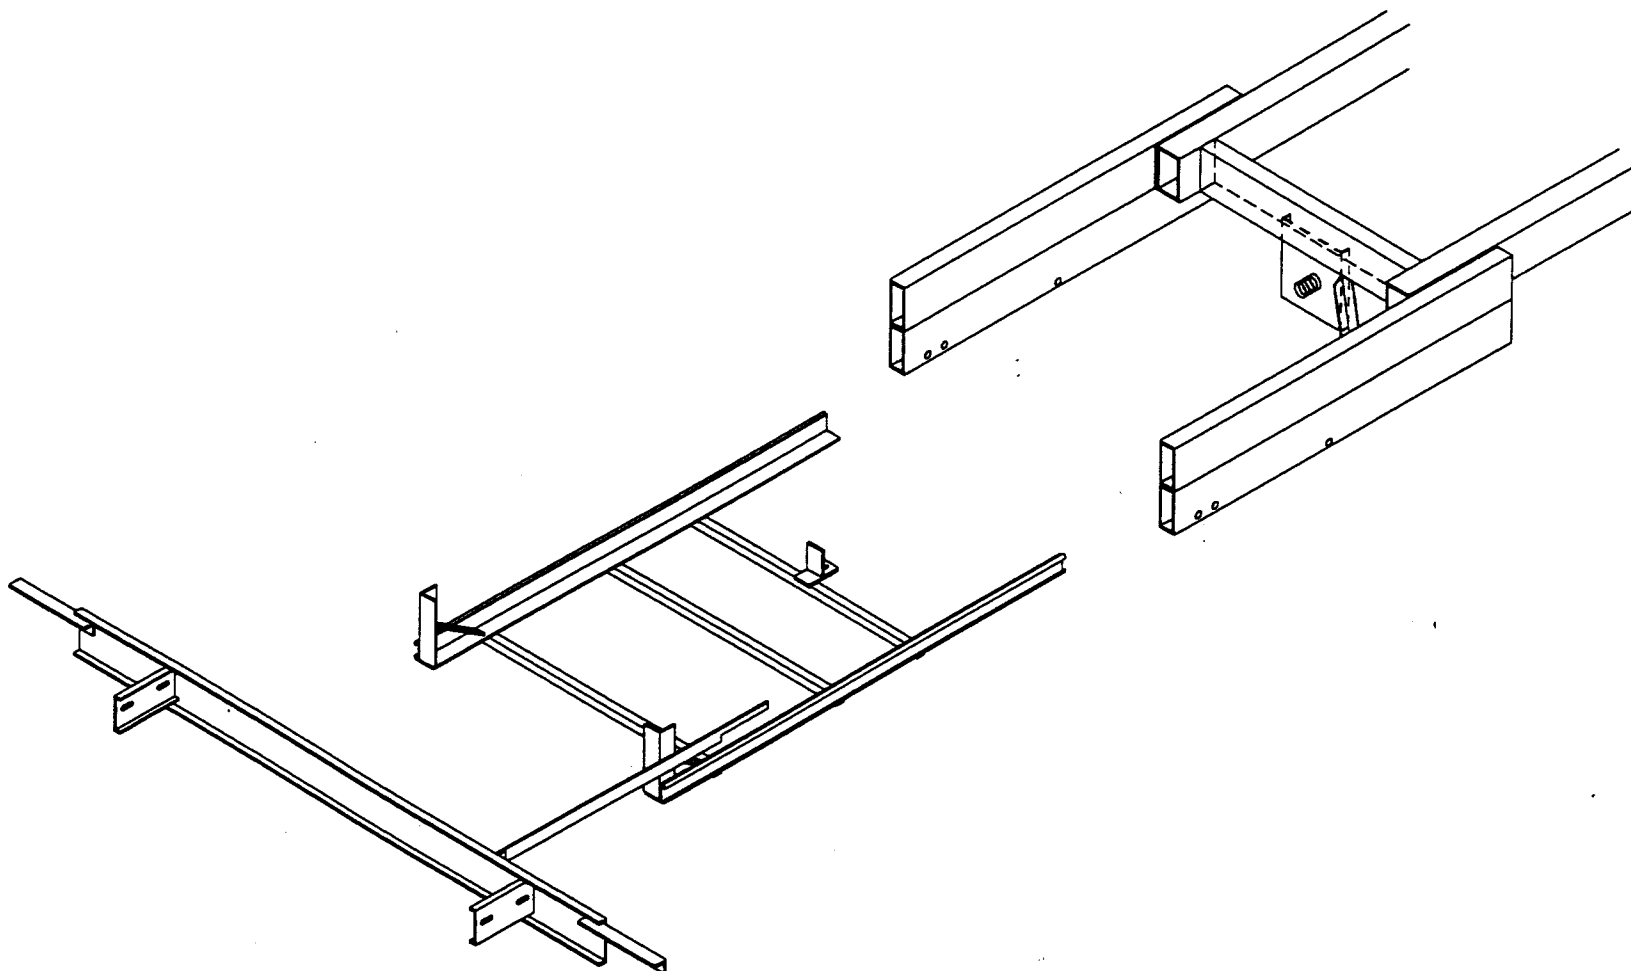

NEWMAR CORP P.O. Box 30, Napanee, IN. 48550 Title block--75TB	'97 Model:	Sheet	Drawn by:	Checked by:	Revision:	By:
	SA'S/MA'S/KA'S	4 OF 4	BRETT			Date:
	Title:	I.D. # F/SA/	Date:	5-28	Revision:	By:
	TIRE CARRIER (ISOMETRIC)	7TC	3/4/96			Date:

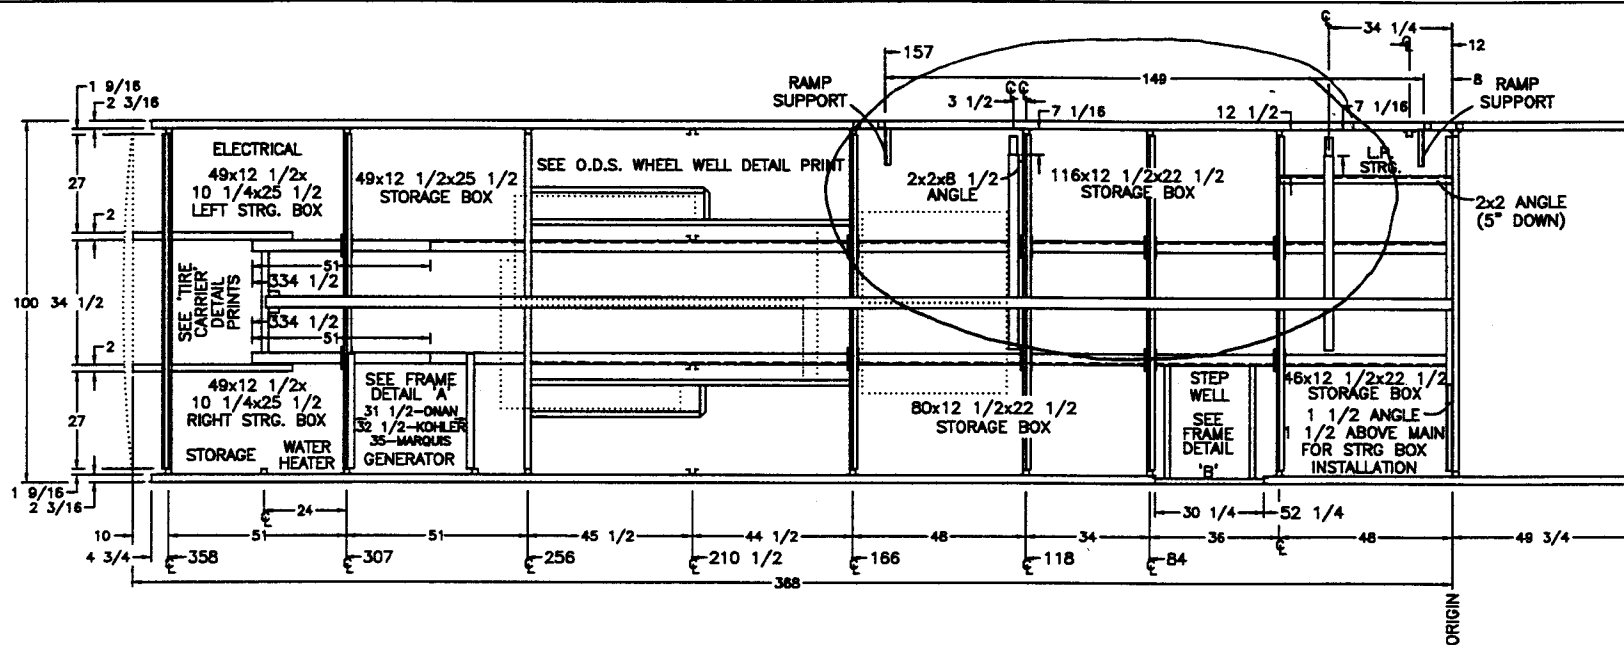


TORQUE REQUIREMENTS FOR FORD FUEL SYSTEMS
 FUEL TANK: 65-87 FT. LBS.
 SENDING UNIT: 85-115 IN. LBS.
 FUEL LINE CLAMPS: 25-35 IN. LBS.

SA/MA 3757
 SA/MA 3760

NOTES
 ALL DIMENSIONS ARE FROM ORIGIN
 SEE SEPARATE PRINT FOR I-BEAM
 VERTICAL RAILS UNDER O.S. 'Z' ARE HAT SECTIONS & TUBES
 ALL VERTICAL TUBES UNDER O.S. 'Z' ARE 2x2
 ALL X-MEMBERS ARE RAISED OFF MAINS BY 1 1/2x6 HATS
 'Z' X-MEMBERS ARE CENTERED ON HAT SECTIONS
 BOTTOM RAIL: 1 1/2x1 1/2 ANGLE
 212 WHEEL BASE W./TAG


~~FORD~~ DENOTES CRITICAL

NEWMAR CORP P.O. Box 30, Nappanee, IN. 46550 Title block--3125TB	'97 Model:	Sheet	Drawn by:	Checked by:	Revision: RELOCATED BATTERIES FOR MARQUIS GENERATOR	By: BRETT
	SEE UNITS ABOVE	1 OF 1	BRETT	<i>[Signature]</i>		Date: 7/31
	Title:	I.D. # FM/SA/	Date:	Date:	Revision: ADDED RAMP SUPPORTS (PCR #971182)	By: BRETT
	FRAME LAY-OUT	73760	3/11/96	11-26		Date: 11/22

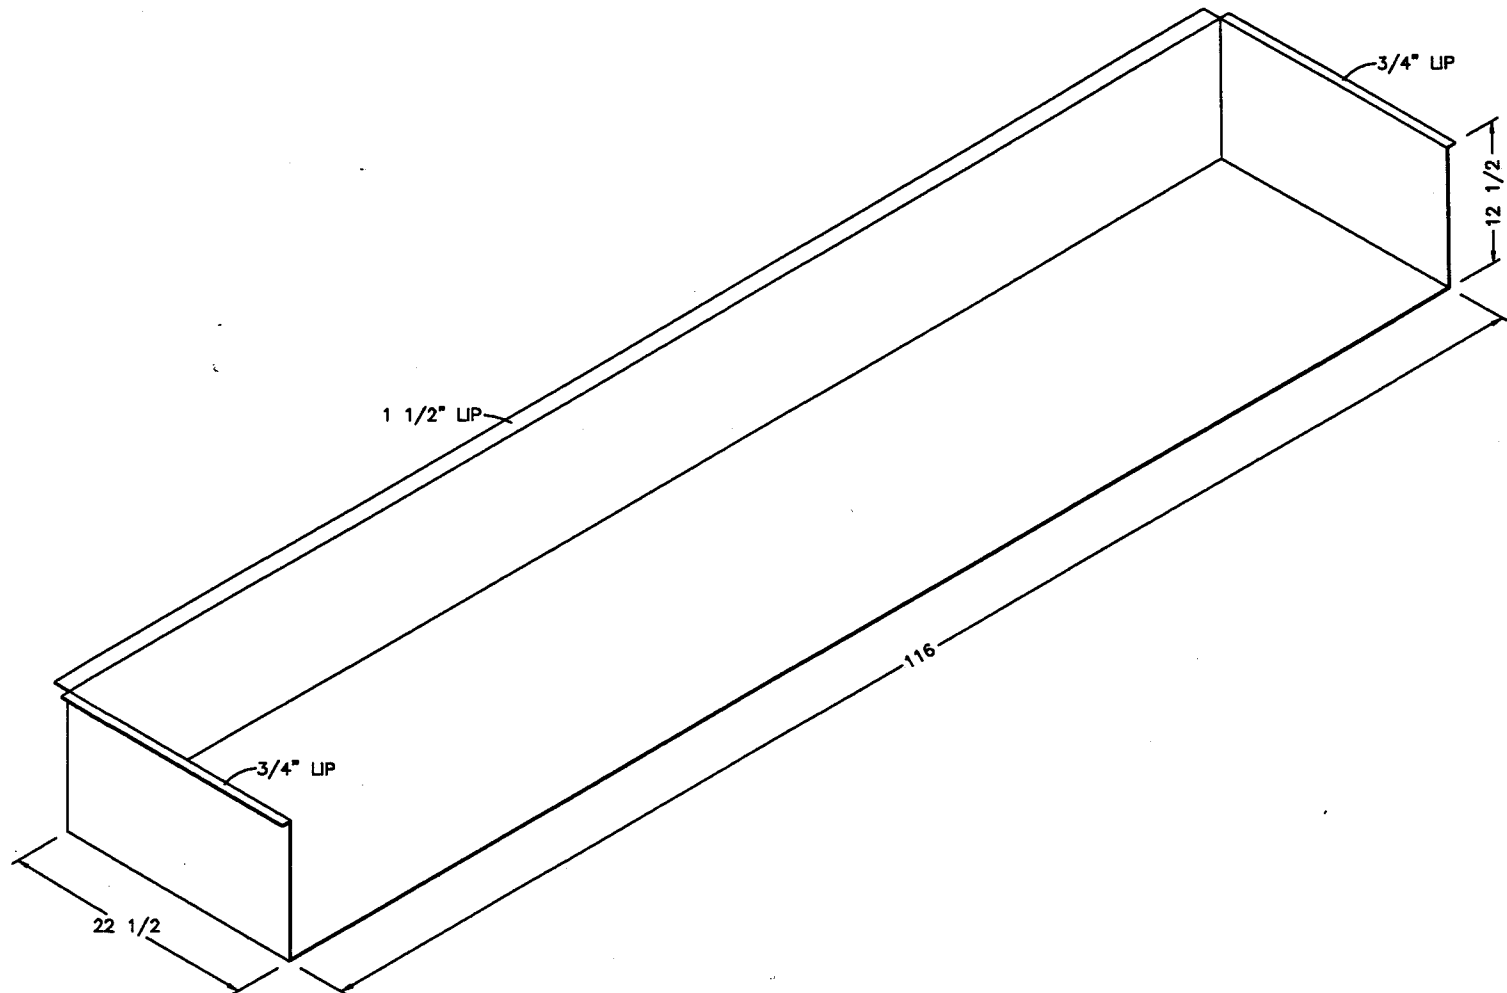


SA 3710
 SA/MA 3757
 SA/MA 3758
 SA/MA 3760
 SA/MA 3766
 SA/MA 3780

NEWMAR CORP P.O. Box 30, Nappanee, IN. 46550 Title block--1TB	'97 Model:	Sheet	Drawn by:	Checked by:	Revision: DELETED SA/MA 3765 (PCR #971426)	By: BRETT
	SEE UNITS ABOVE	1 OF 1	BRETT	WJM		Date: 2/4
	Title: 116 STORAGE BOX	I.D. # F/SA/	Date:	Date: 2-7	Revision:	By:
	(1 REQ'D)	7116B	3/4/96	10/1		Date:

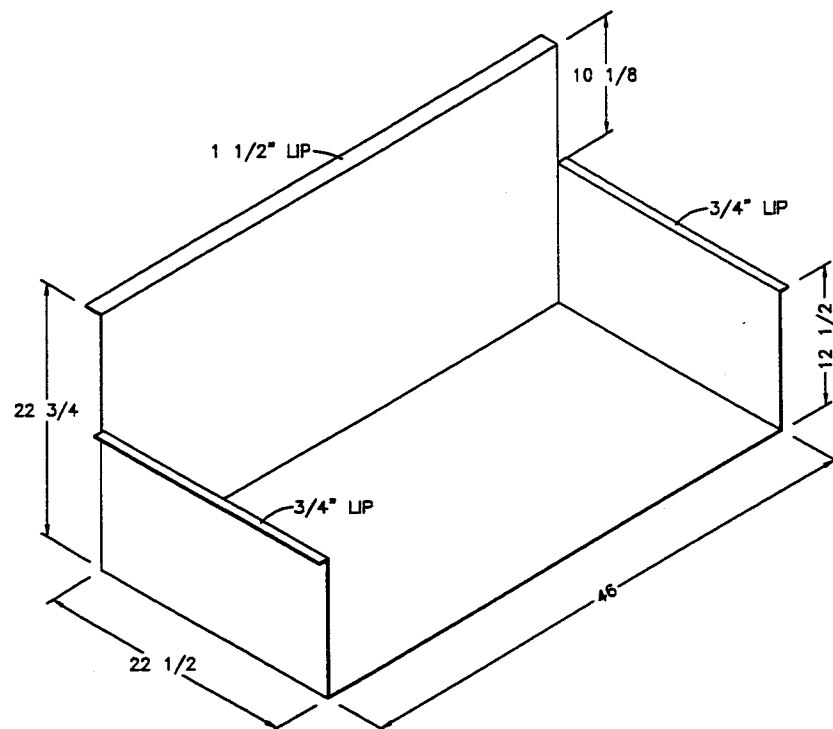


SA/MA 3757
SA/MA 3760

NEWMAR CORP P.O. Box 30, Nappanee, IN. 46550 Title block--1TB	'97 Model:	Sheet	Drawn by:	Checked by:	Revision:	By:
	SEE UNITS ABOVE	1 OF 1	BRETT			Date:
	Title: 46 STORAGE BOX (1 REQ'D)	I.D. # F/SA/ 746B	Date: 3/4/96	Date: <i>PS</i> 5-28	Revision:	By:
						Date:

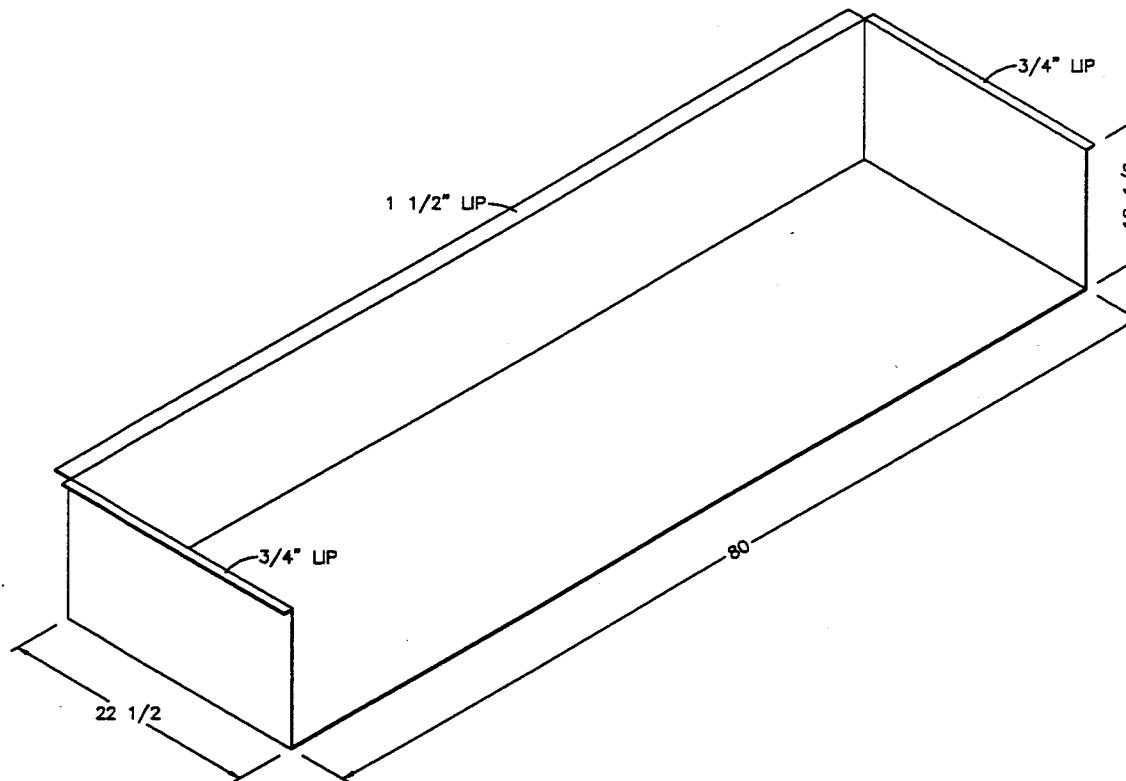


SA/MA 3757
SA/MA 3760

NEWMAR CORP P.O. Box 30, Nappanee, IN. 46550 Title block--1TB	'97 Model:	Sheet	Drawn by:	Checked by:	Revision:	By:
	SEE UNITS ABOVE	1 OF 1	BRETT	RS		Date:
	Title: 80 STORAGE BOX	I.D. # F/SA/	Date:	Date:	Revision:	By:
	(1 REQ'D)	780B	3/4/96	5-28		Date:

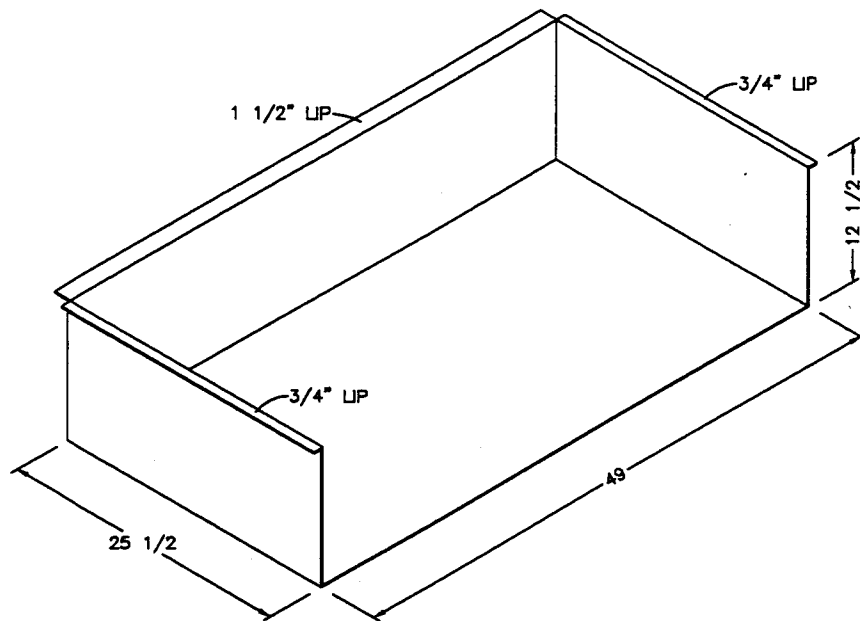



SA/MA 3757
SA/MA 3760

NEWMAR CORP P.O. Box 30, Nappanee, IN. 46550 Title block--1TB	'97 Model:	Sheet	Drawn by:	Checked by:	Revision:	By:
	SEE UNITS ABOVE	1 OF 1	BRETT	RS		Date:
	Title: 49 STORAGE BOX	I.D. # F/SA/	Date:	Date:	Revision:	By:
	(1 REQ'D)	749B	3/4/96	5-28		Date:

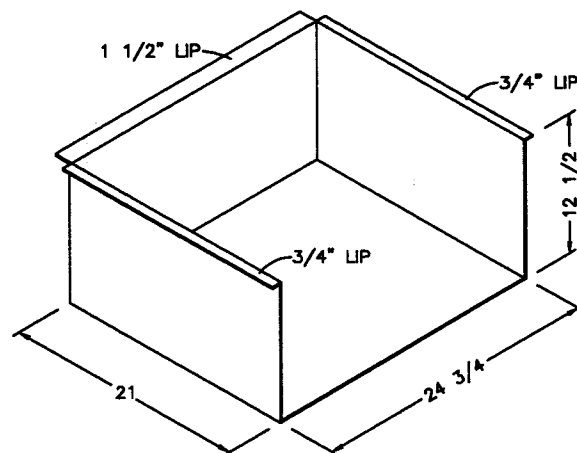

SA 3710
 SA/MA 3757
 SA/MA 3758
 SA/MA 3760
 SA/MA 3780



NEWMAR CORP P.O. Box 30, Nappanee, IN. 46560 Title block—1TB	'97 Model:	Sheet	Drawn by:	Checked by:	Revision:	By: MIKE D.
	SEE UNITS ABOVE	1 OF 1	BRETT	<i>B3</i>	CHANGED DEPTH TO 21", & (2 REQ'D.) DELETED 75 3/4 BOX	Date: 8/23
Title: FREIGHTLINER	I.D. # FM/SA/	Date:	Date:	Revision:	By:	Date:
24 3/4 STRG BOX (2-REQ'D)	724B	5/20/96	8-23			

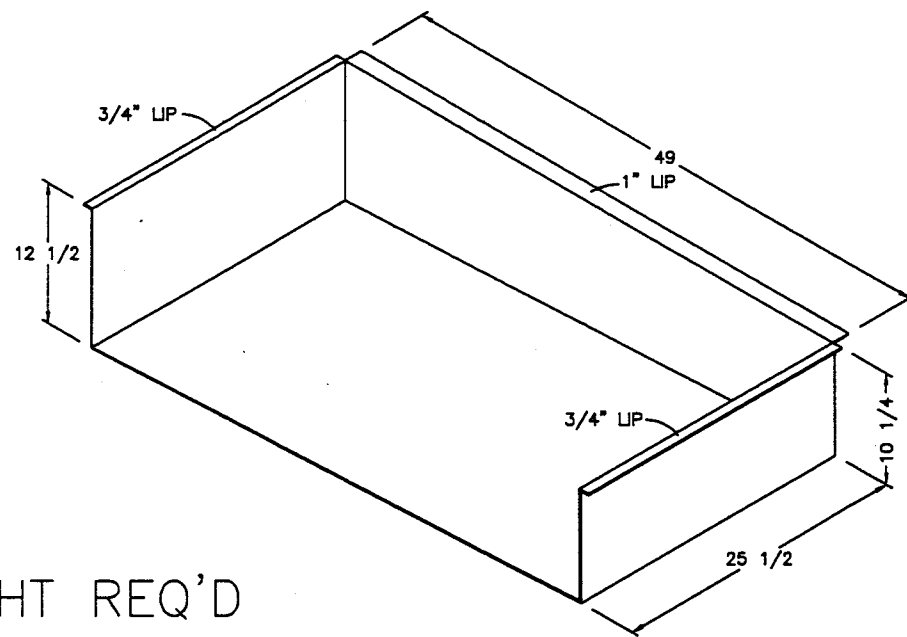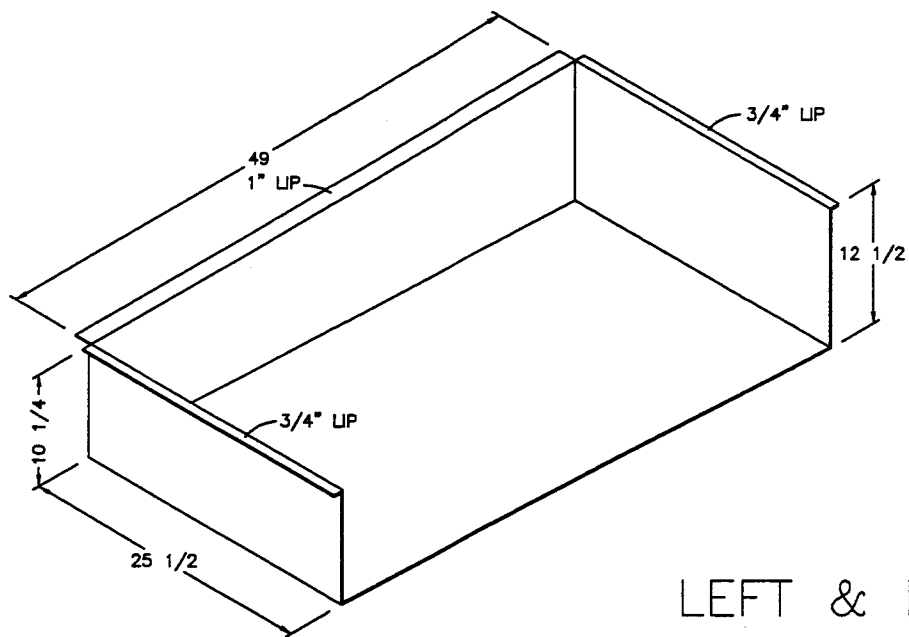

LEFT & RIGHT REQ'D

SA/MA 3757
SA/MA 3760






NEWMAR CORP P.O. Box 30, Nappanee, IN. 46560 Title block--1TB	'97 Model:	Sheet	Drawn by:	Checked by:	Revision:	By:
	SEE UNITS ABOVE	1 OF 1	BRETT			Date:
	Title:	I.D. # F/SA/	Date:	Date:	Revision:	By:
	REAR STORAGE BOXES	7RB	3/4/96	5-28		Date:

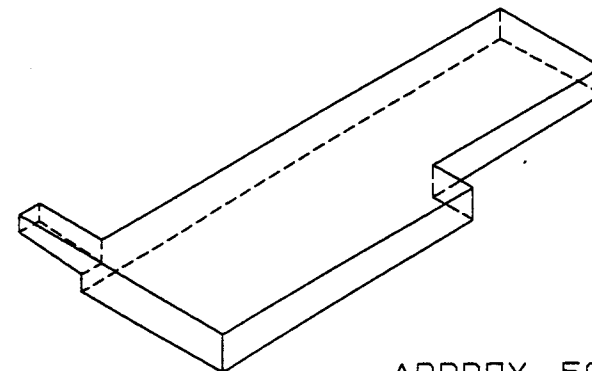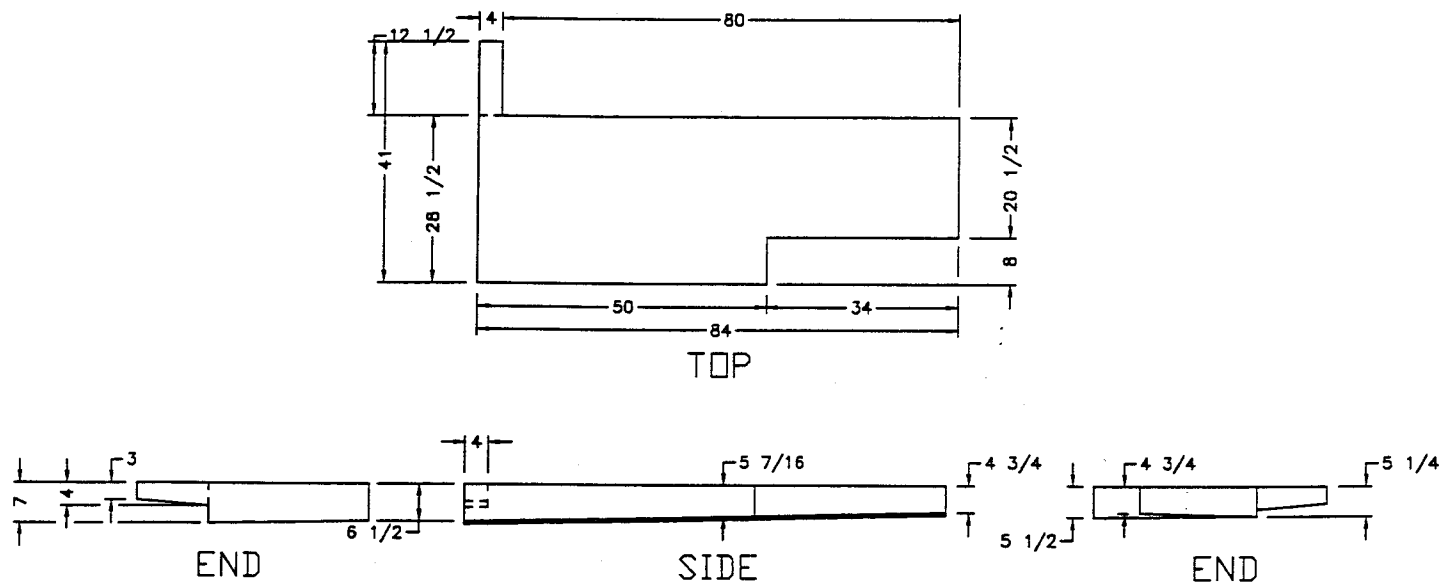

APPROX. 50 GAL.


NEWMAR CORP P.O. Box 30, Nappanee, IN. 46550	'97 Model:	Sheet	Drawn by:	Checked by:	Revision:	By:
	SA'S/MA'S/KA'S	1 OF 1	BRETT	RS		Date:
	Title:	I.D. #	Date:	Date:	Revision:	By:
	#322-H HOLDING TANK	7BKBNHT1	3/4/96	5-28		Date:

Title block--5TB

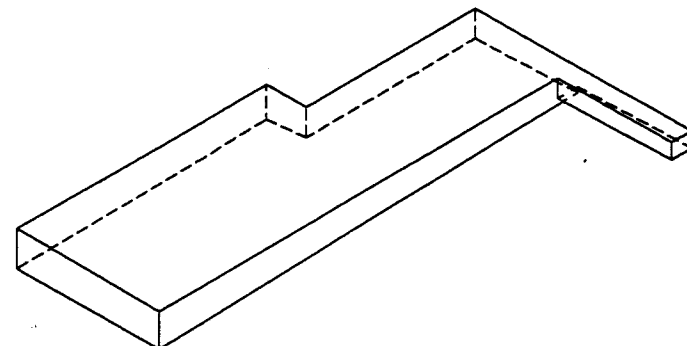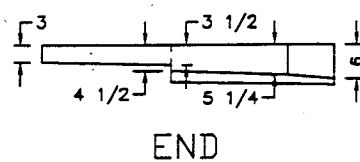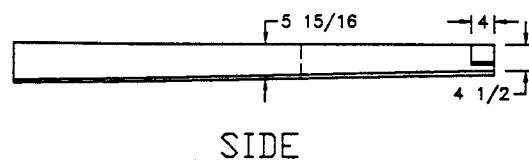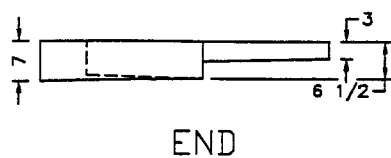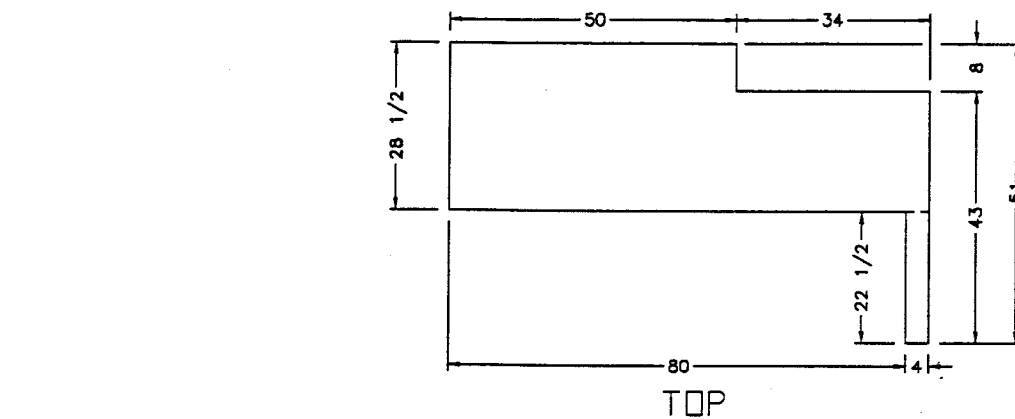


APPROX. 50 GAL.


NEWMAR CORP P.O. Box 30, Napponee, IN. 46550 Title block--STB	'97 Model:	Sheet	Drawn by:	Checked by:	Revision:	By:
	SA'S/MA'S/KA'S	1 OF 1	BRETT	RS		Date:
	Title:	I.D. #	Date:	Date:	Revision:	By:
	#321-H HOLDING TANK	7BKBNHT2	3/4/96	5-28		Date:

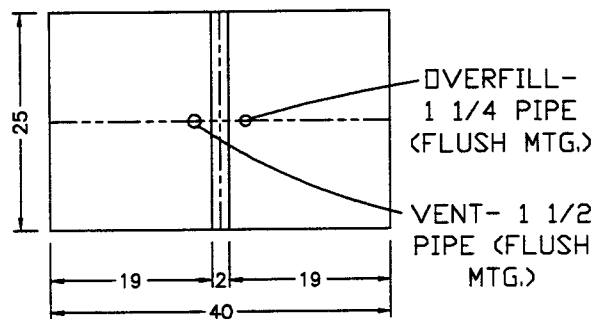



TOP

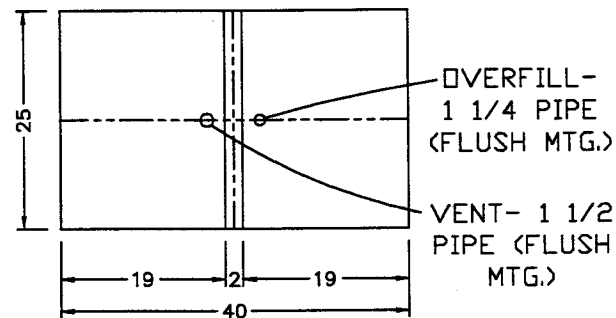


TOP

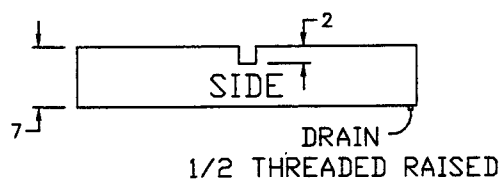

RIGHT

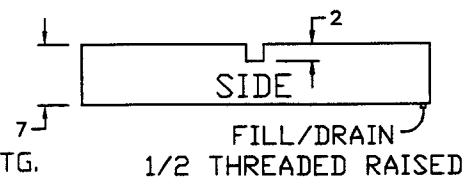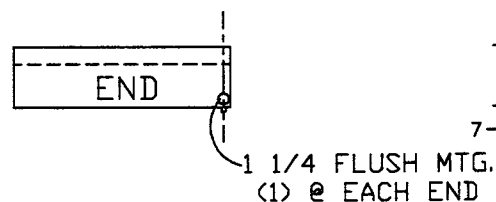


LEFT

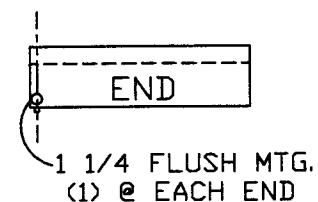

NOTE: PLUG (1) END OF EACH TANK @ 1 1/4 FITTING W./PLUG

28 GAL. EA. CAPACITY


NEWMAR CORP P.O. Box 30, Nappanee, IN. 46550 Title block--75TB	'97 Model:	Sheet	Drawn by:	Checked by:	Revision: REVISED DUE TO 1997 CONSTRUCTION	By: BRETT
	SA'S/MA'S/KA'S	1 OF 1	BRETT	WJM		Date: 4/2
	Title:	I.D. #	Date:	Date:	Revision: ADDED 2x2 GROOVE IN TOP (PCR #97766)	By: BRETT
	#278 RT/LFT WATER TANK	7BKBNWT	3/4/96	9/6		Date: 9/6

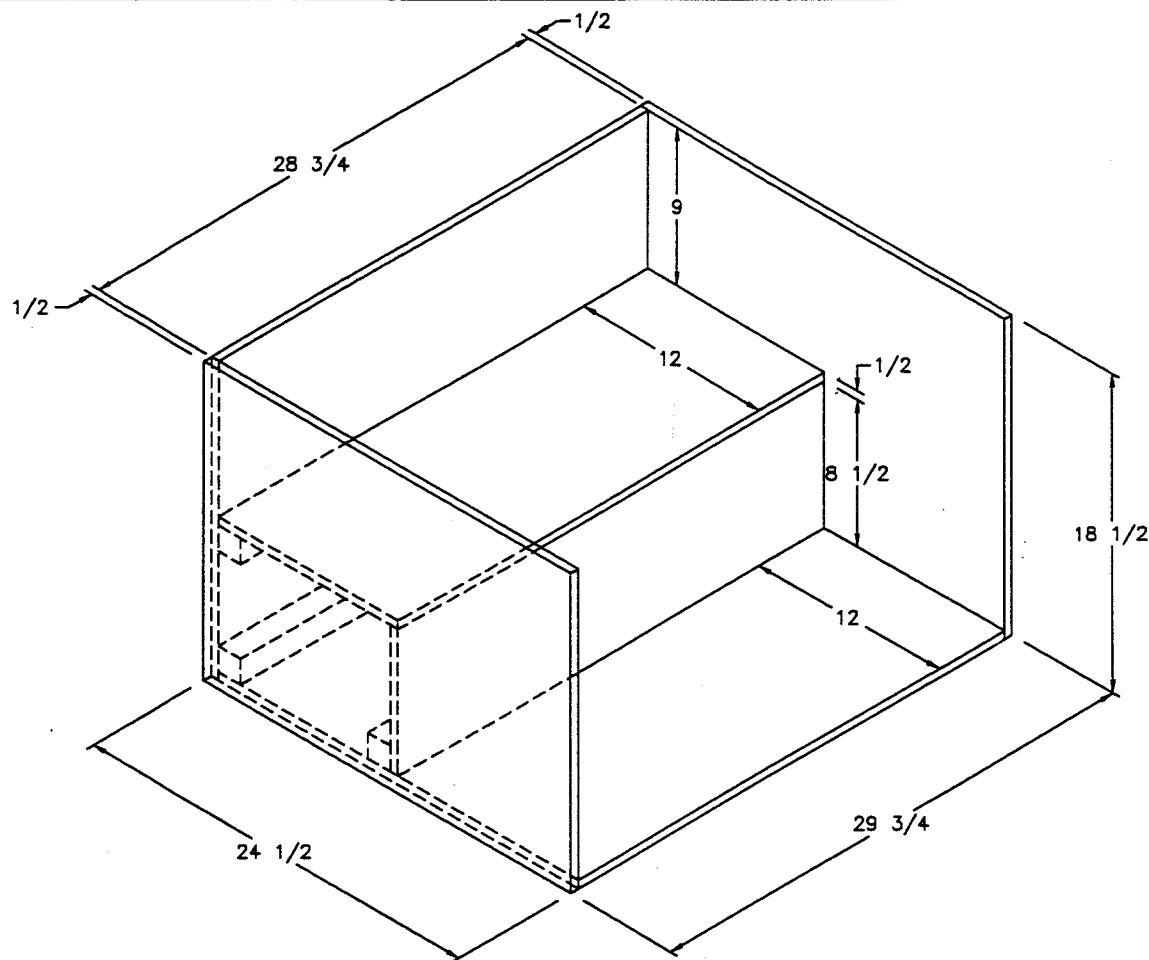

ALL MATERIAL TO BE 1/2" EXCEPT 2x2 SUPPORTS INSIDE



NEWMAR CORP P.O. Box 30, Napponee, IN. 46550 Title block--1-5TB	'97 Model:	Sheet	Drawn by:	Checked by:	Revision:	By:
	SA'S/MA'S/KA'S	1 OF 1	BRETT	RS		Date:
ENTRANCE STEP WELL	Title:	I.D. #	Date:	Date:	Revision:	By:
		7BKBNSTP	3/11/96	5-28		Date:

DELETE STEP ON SA'S & MA'S

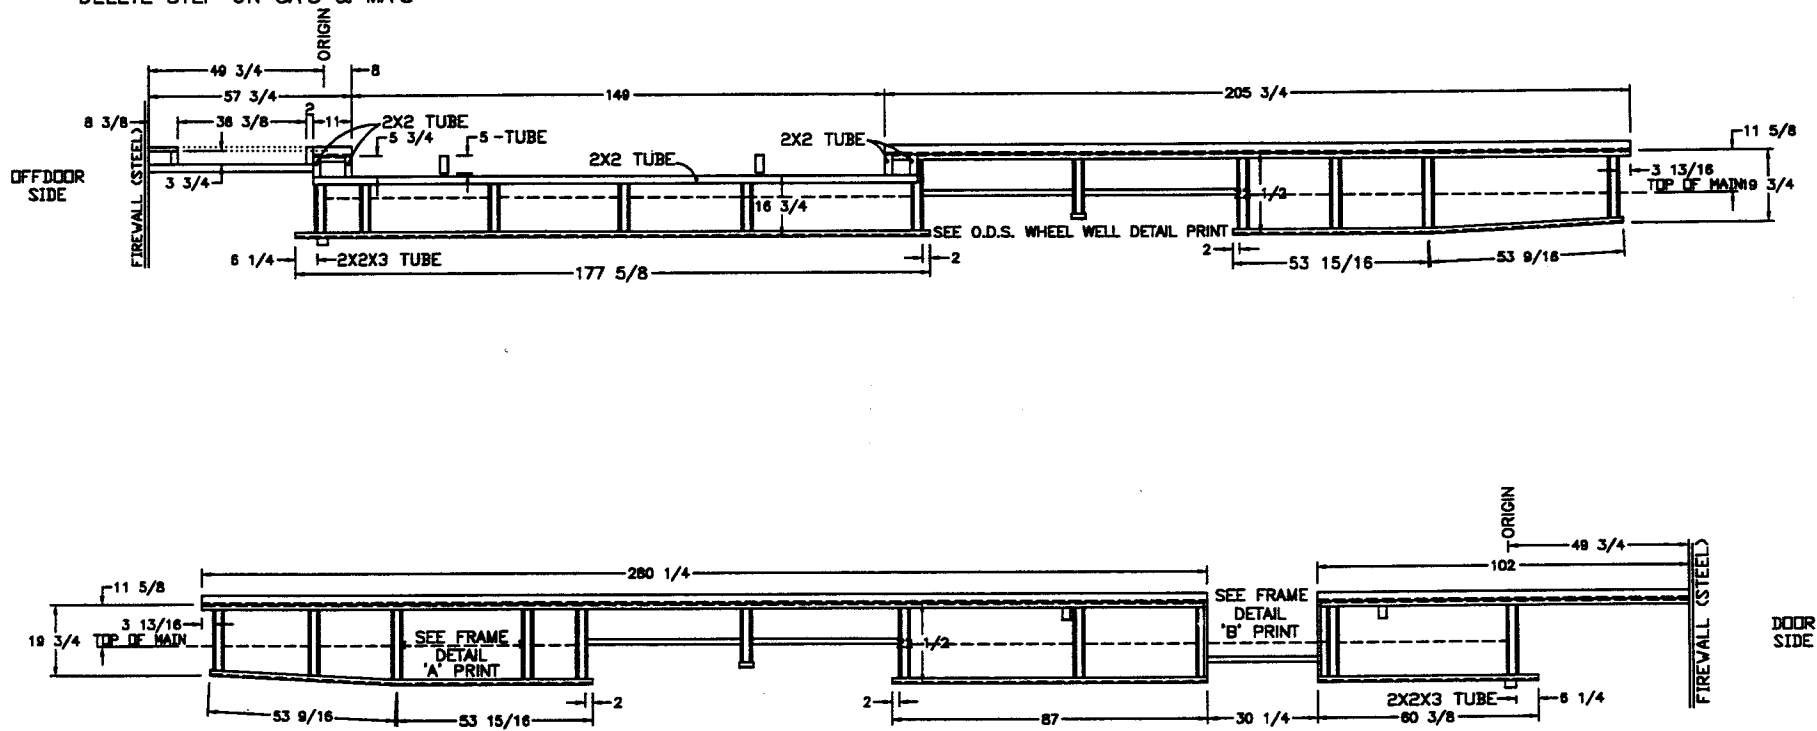


SA/MA/KA 3757
SA/MA/KA 3760

NEWMAR CORP P.O. Box 30, Nappanee, IN. 46550 Title block--3125TB	'97 Model: SEE UNITS ABOVE	Sheet 1 OF 1	Drawn by: BRETT	Checked by: <i>WGM</i>	Revision: REFOCATED BATTERIES FOR MARQUIS GEN.	By: MIKE D.
	Title: SKIRTS	I.D. # F/SA/ 7S1	Date: 3/11/96	Date: <i>10-25</i>	Revision: S-O DEPTH FROM 5 3/8 TO 5 3/4 (PCR #971017)	By: BRETT Date: 10/25

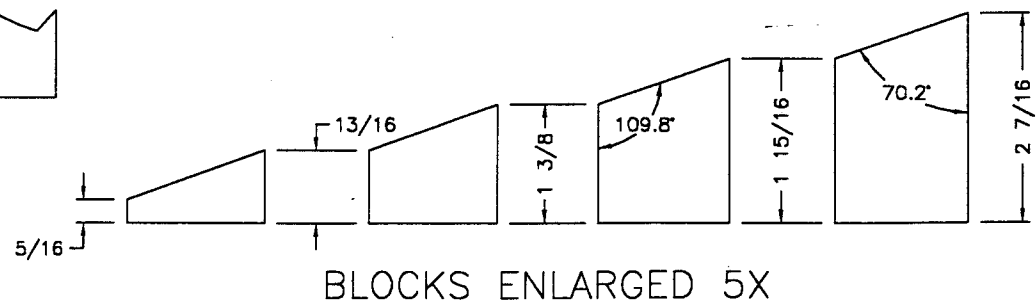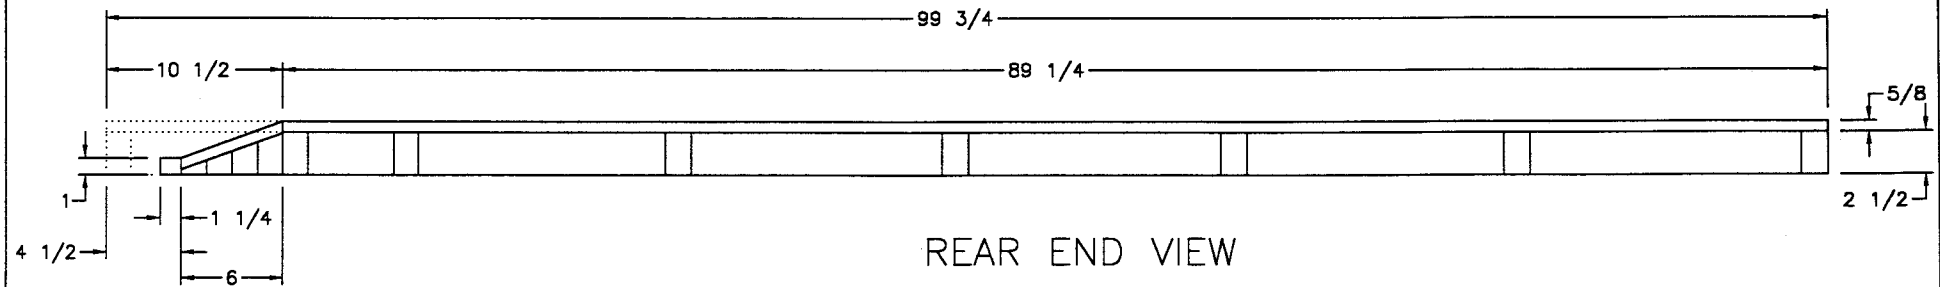

NEWMAR CORP P.O. Box 30, Nappanee, IN. 46550 Title block--1-5TB	'97 Model: SA'S/MA'S/MP'S/LB'S	Sheet 1 OF 1	Drawn by: BRETT	Checked by: <i>B</i>	Revision: 1x1 1/4 FRONT PIECE WAS 1x1	By: BRETT
	Title: MAIN FLOOR SLIDEOUT DETAIL FOR FLAT FLOOR	I.D. # 0/F/ 7SA	Date: 3/4/96	Date: 6-24	Revision:	Date: 6/21 By: Date:

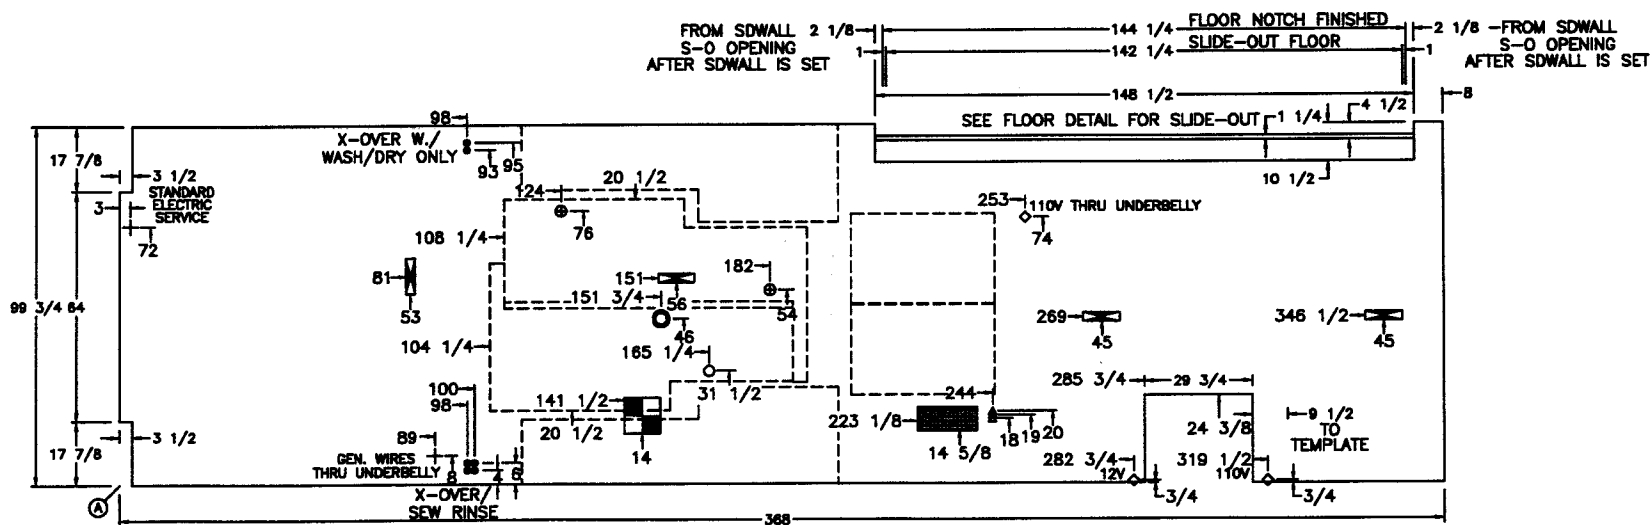

NEWMAR CORP
P.O. Box 30,
Nappanee, IN. 46550

'97 Model:
MA 3757

Title:
FLOOR LAY-OUT

Sheet
2 OF 3

I.D. # P/MA/
73757

Drawn by:
BRETT

Date:
4/22/96

Checked by:
B

Date:
8-2

Revision: ODS WASHER/DRYER DRAIN

Revision: GENERATOR WIRES @ 8 WERE 13


By: BRETT

Date: 8/2

By: BRETT


Date: 7/15

Title block--3125TB

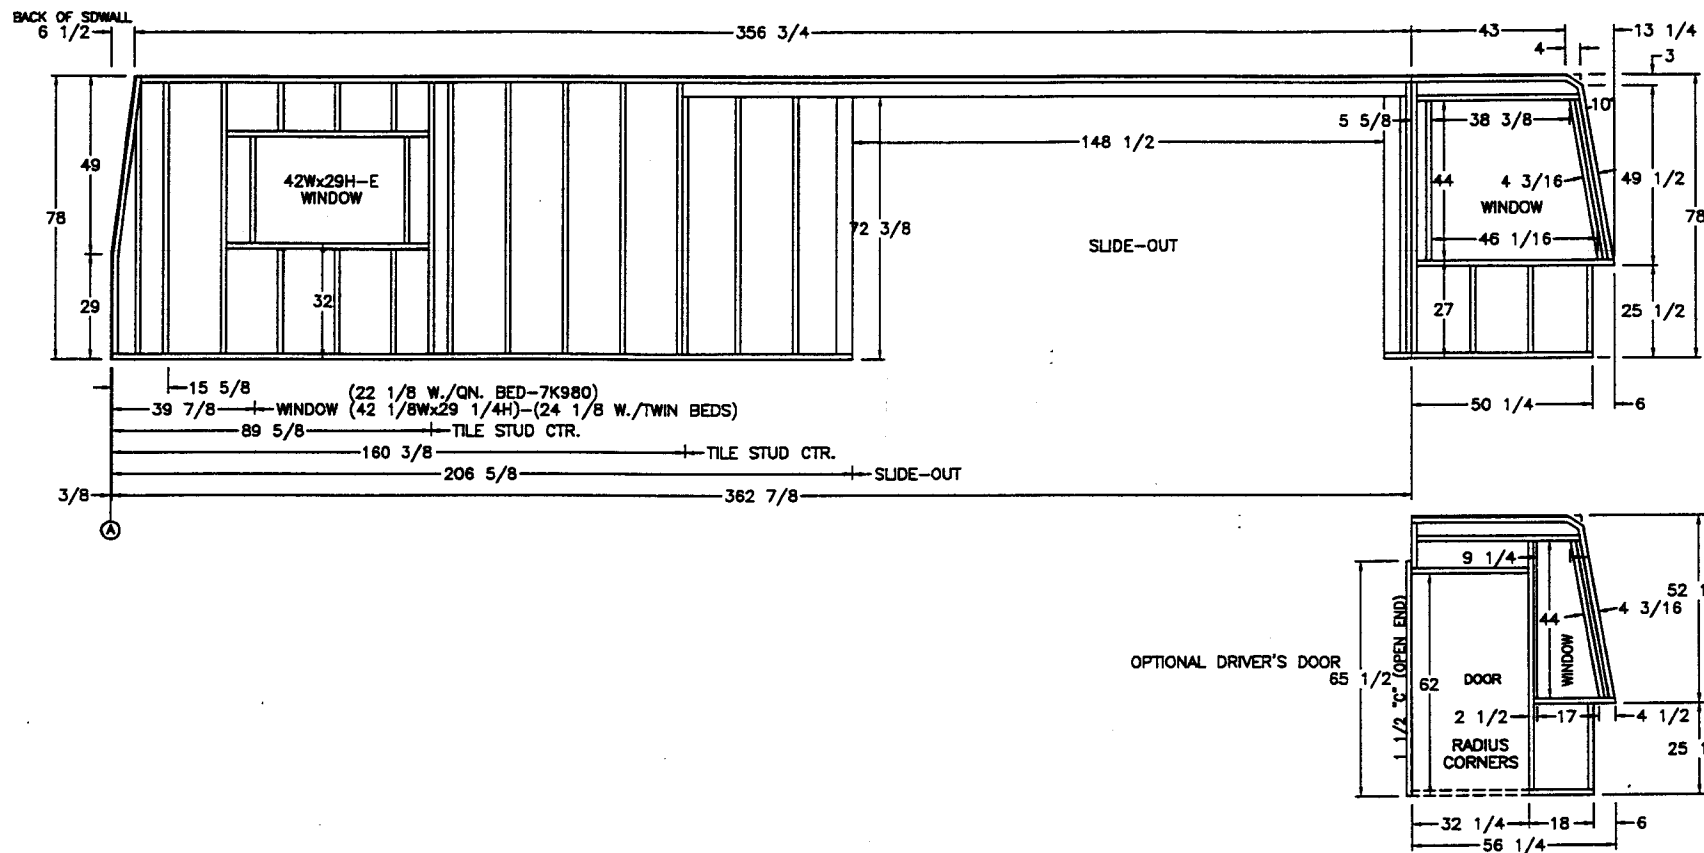


NOTES
ALL DIMENSIONS ARE FROM POINT 'A'
SIDEWALL LAYOUT DRAWN AS IN JIG POSITION
ALL STUDS SPACED 16" ON CENTER UNLESS OTHERWISE SPECIFIED

NEWMAR CORP P.O. Box 30, Nappanee, IN. 46550 Title block--3125TB	'97 Model:	Sheet	Drawn by:	Checked by:	Revision: NOTED RADIUS CORNERS @ DRIVER'S DOOR	By: BRETT
	SA/MA 3757	1 OF 1	BRETT			Date: 3/19
	Title:	I.D. # S/O/	Date:	Date:	Revision: ADDED DIM. TO BDRM WNDW W./OPT. 7K980	By: BRETT
	OFFDOOR SIDE SIDEWALL	7SA3757	3/13/96	5-28		Date: 5/16

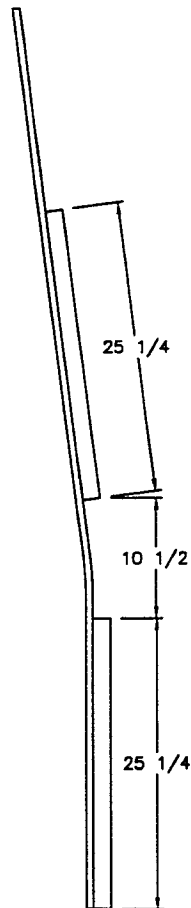

OFFDOOR SIDE

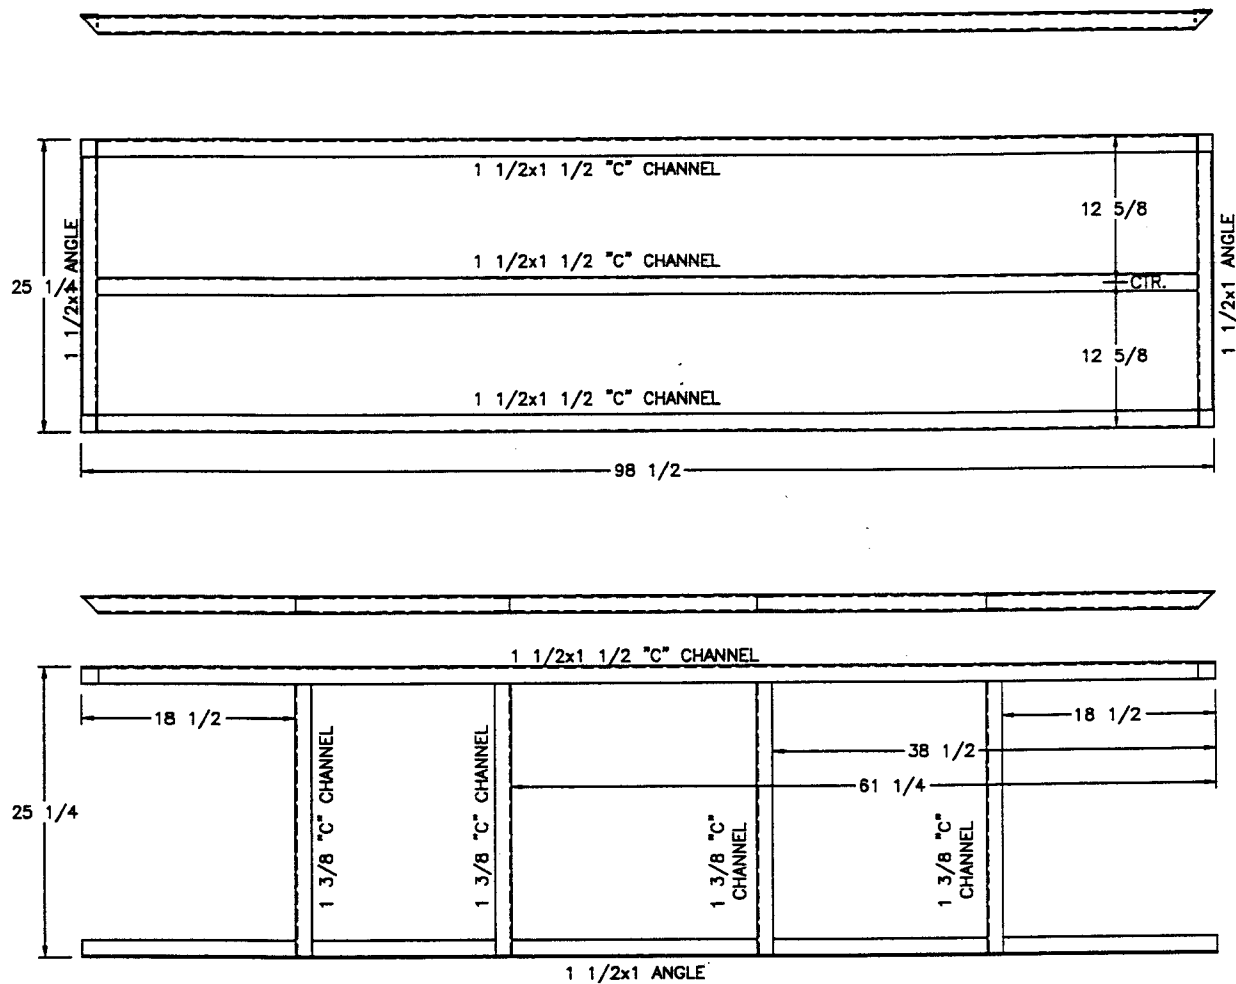

DOOR SIDE

ALL CUTS @ ENDS ARE 45°

NEWMAR CORP
P.O. Box 30,
Nappanee, IN. 46550

Title block--1TB

'97 Model:
SA'S/MA'S

Title:
REAR WALL

Sheet
1 OF 1
I.D. # S/R/
7SA


Drawn by:
BRETT
Date:
3/4/96

Checked by:
[Signature]
Date:
5-28


Revision:

Revision:


By:
Date:
By:
Date:

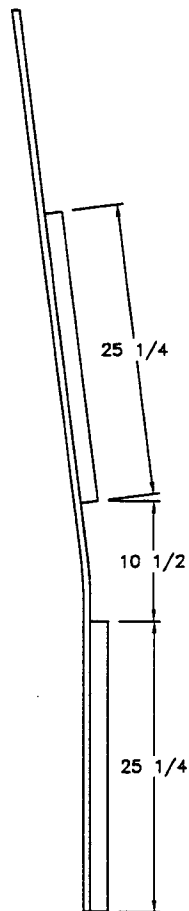

OFFDOOR SIDE

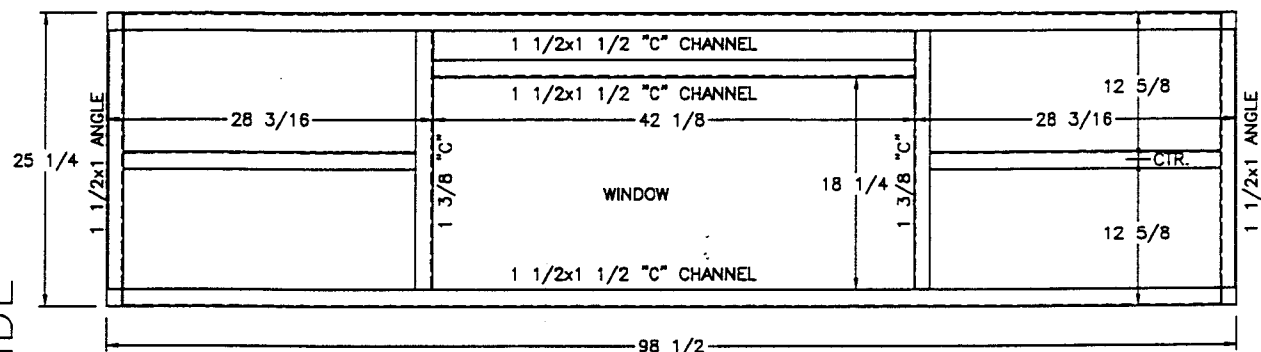

DOOR SIDE

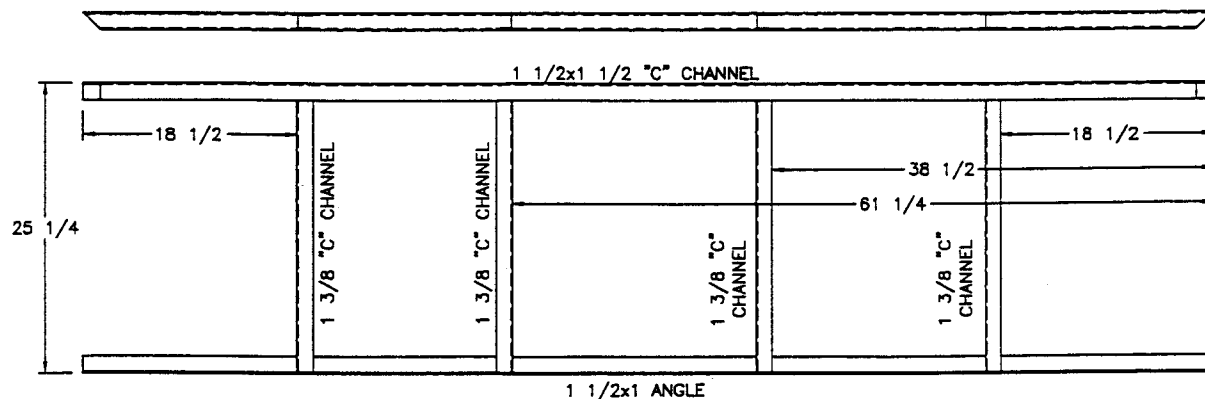

ALL CUTS @ ENDS ARE 45°

NEWMAR CORP
P.O. Box 30,
Nappanee, IN. 46550

Title block--1TB

'97 Model:
SA'S/MA'S

Title: REAR WALL W./
7T350 WINDOW

Sheet
1 OF 1
I.D. # S/R/
7SA2

Drawn by:
BRETT
Date: 5/21/96

Checked by:
RS
Date: 5-28

Revision:



Revision:

By:

Date:

By:

Date:

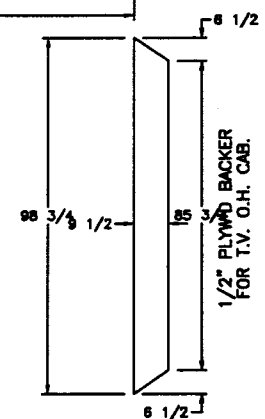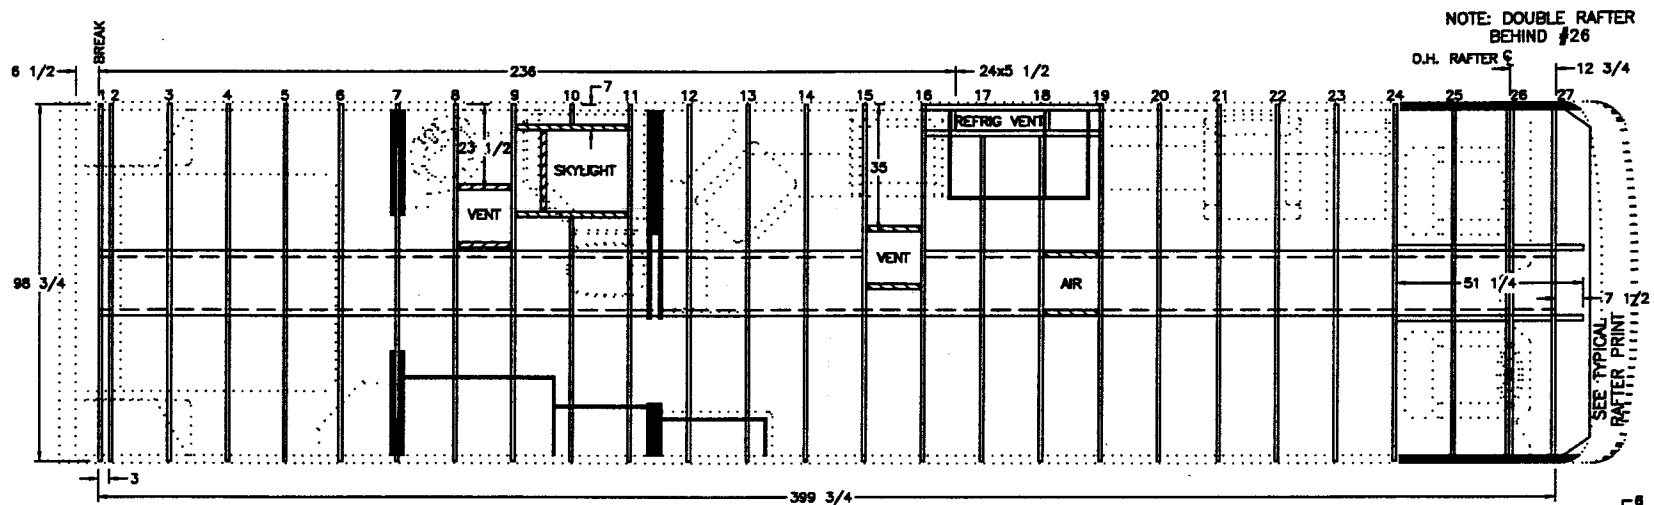

NEWMAR CORP
P.O. Box 30,
Nappanee, IN. 46550

Title block--3125TB

'97 Model:
MA 3757

Title:
ROOF RAFTERS

Sheet
2 OF 2

I.D. # R/
7SA3757

Drawn by:
BRETT

Date:
3/13/96

Checked by:
PS

Date:
5-28

Revision:


Revision:

By:

Date:


By:

Date:

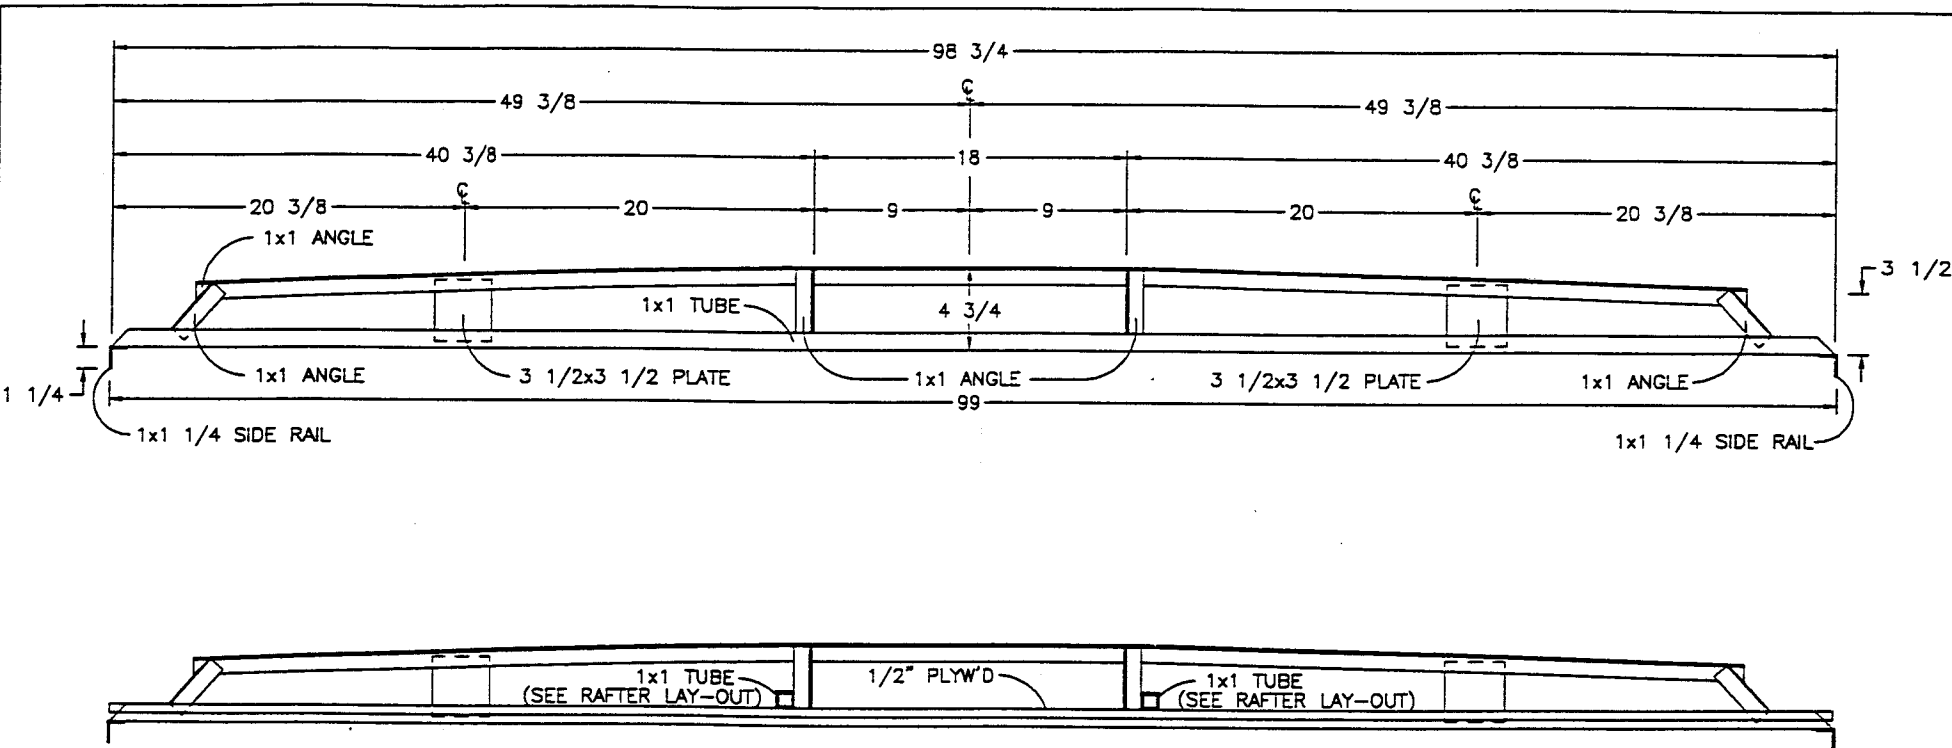

ALL MATERIAL TO BE ALUMINUM
EXCEPT T.V. O.H. CAB. BACKER

NEWMAR CORP P.O. Box 30, Nappanee, IN. 46550 Title block--1-5TB	'97 Model:		Sheet	Drawn by:	Checked by:	Revision:	By:
	SA'S/MA'S/DP'S/MP'S/LB'S		1 OF 1	BRETT	PS		Date:
	Title:		I.D. #	R/R/	Date:	Revision:	By:
	TYPICAL ROOF RAFTER		7SA	3/4/96	5-28		

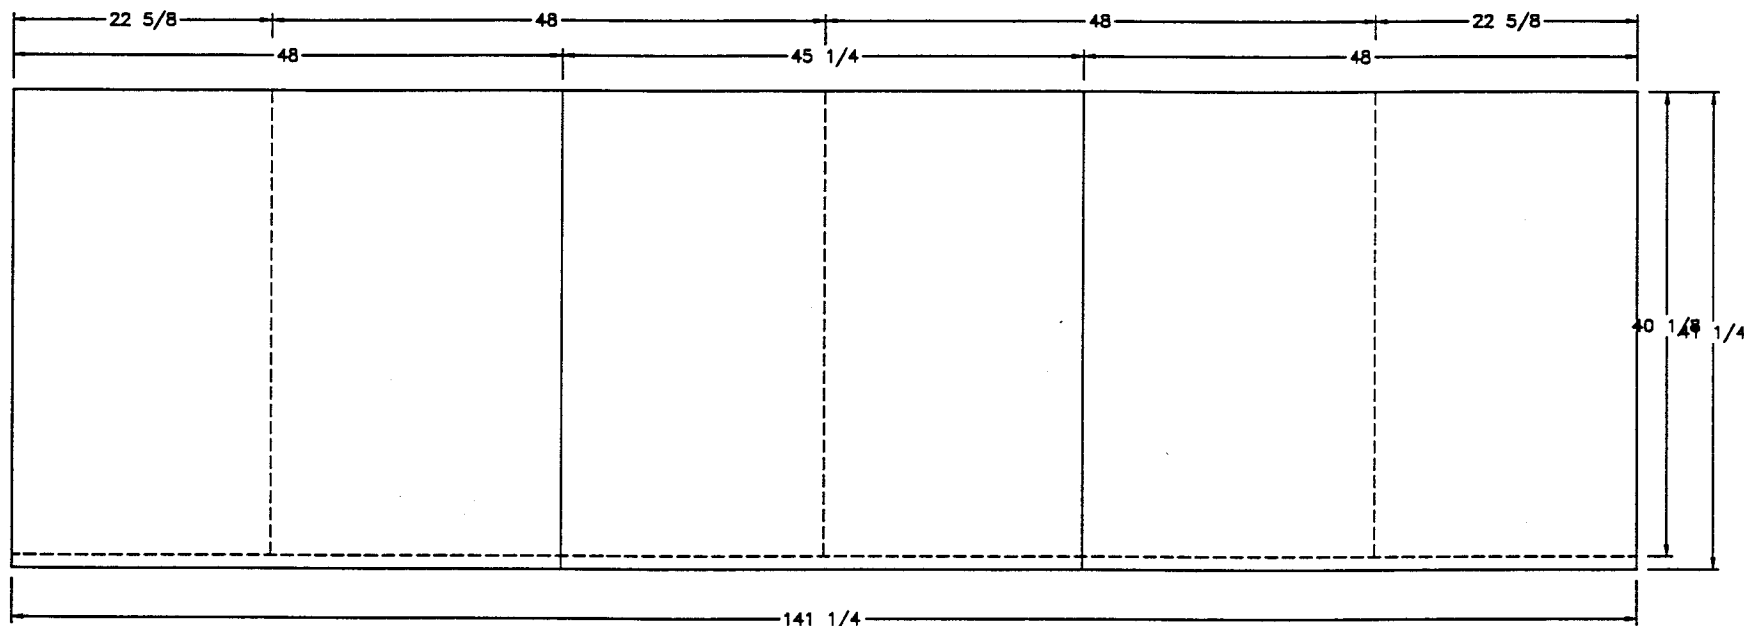




FRONT END VIEW

- (2) 22 5/8x40 1/8
- (2) 48x40 1/8
- (2) 48x41 1/4
- (1) 45 1/4x41 1/4

MATERIAL
DOUBLE 1/2" PLYW'D

SA/MA 3757
SA/MA 3760


NEWMAR CORP P.O. Box 30, Naperville, IN. 46550 Title block--1TB	'97 Model: SEE UNITS ABOVE		Sheet 1 OF 1	Drawn by: BRETT	Checked by: <i>RS</i>	Revision:	By:
	Title: 12 FT. SLIDEOUT FLOOR		I.D. # 0/F/712F	Date: 3/4/96	Date: 5-28	Revision:	Date:

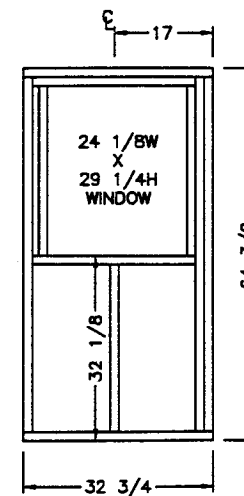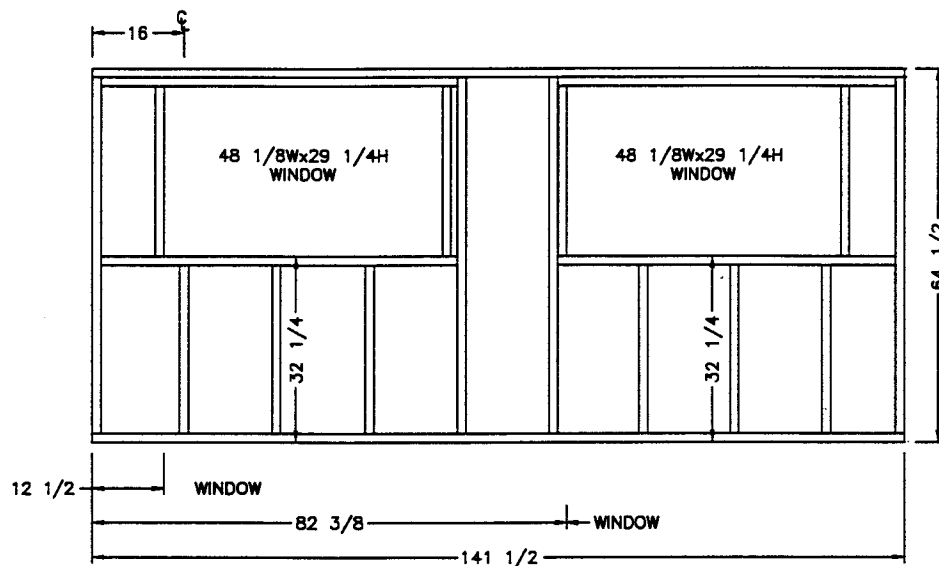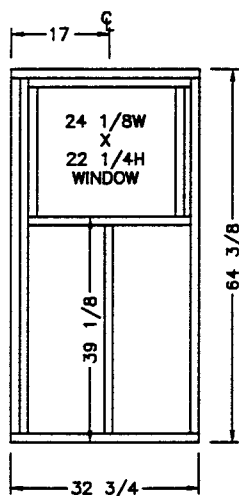


NOTES
 MAIN WALL - 1 1/2x1 1/2 ALUMINUM STUDS
 END WALLS - 1x1 1/4 ALUMINUM STUDS
 ALL WALLS DRAWN AS IN JIG POSITION
 STUDS SPACED 16" ON CENTER

SA/MA 3757
 SA/MA 3760

NEWMAR CORP P.O. Box 30, Nappanee, IN. 46560 Title block--5TB	'97 Model:	Sheet	Drawn by:	Checked by:	Revision:	By:
	SEE UNITS ABOVE	1 OF 1	BRETT	RS		Date:
	Title:	I.D. #	Date:	Date:	Revision:	By:
	12 FT. SLIDEOUT WALLS	O/S/ 712	3/4/96	5-28		Date:

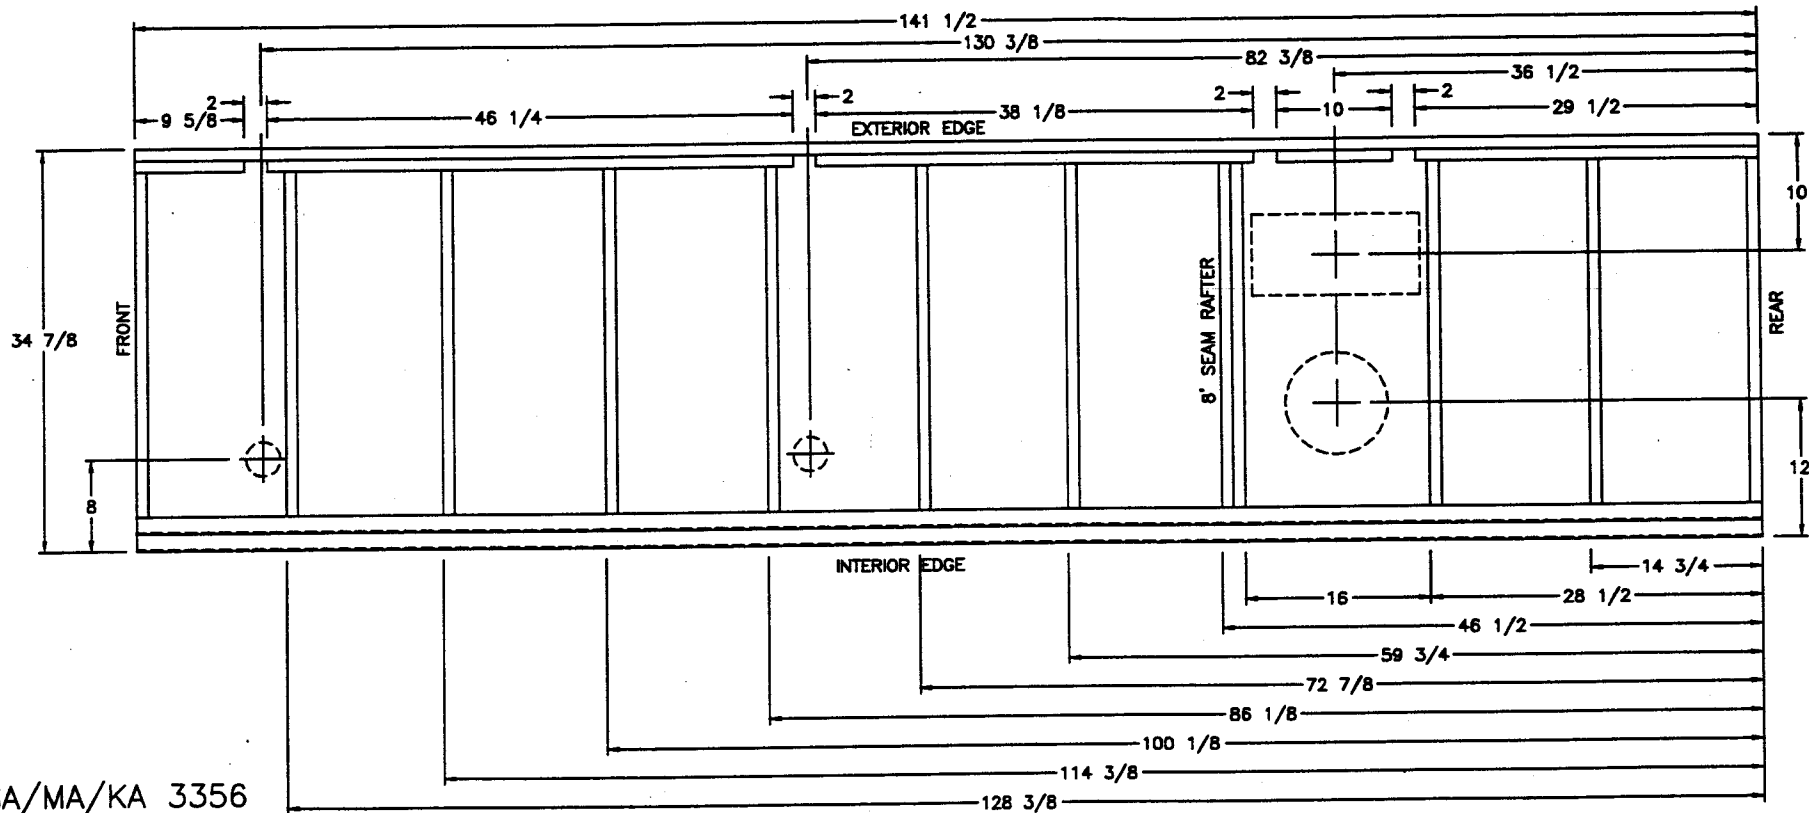


SA/MA/KA 3356
 SA 3450
 KA 3458
 SA/MA/KA 3757
 SA/MA/KA 3760
 MP/KP 3860
 MP 4059

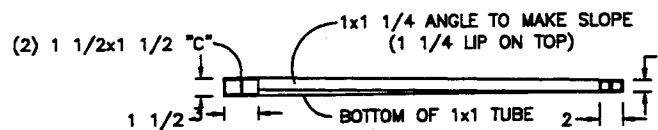

END VIEW—RIGHT SIDE UP

NOTE
 VIEW IS FROM INTERIOR
 1x1 ALUM. TUBES EXCEPT FOR 1x1 1/4 ANGLE WHERE NOTED

NEWMAR CORP P.O. Box 30, Nappanee, IN. 46550 Title block—1TB	'97 Model:	Sheet	Drawn by:	Checked by:	Revision: DELETED LP 4059 (SEE NEW PRINT) PCR #97930	By: BRETT
	SEE UNITS ABOVE	1 OF 1	BRETT	WJM		Date: 10/1
	Title: 12 FT. SLIDEOUT	I.D. # O/R/	Date:	Date: 5/15	Revision: MOVED HALOGEN LIGHTS OUT (PCR #980391)	By: BRETT
	RAFTERS	712	3/5/96	10/1		Date: 5/15

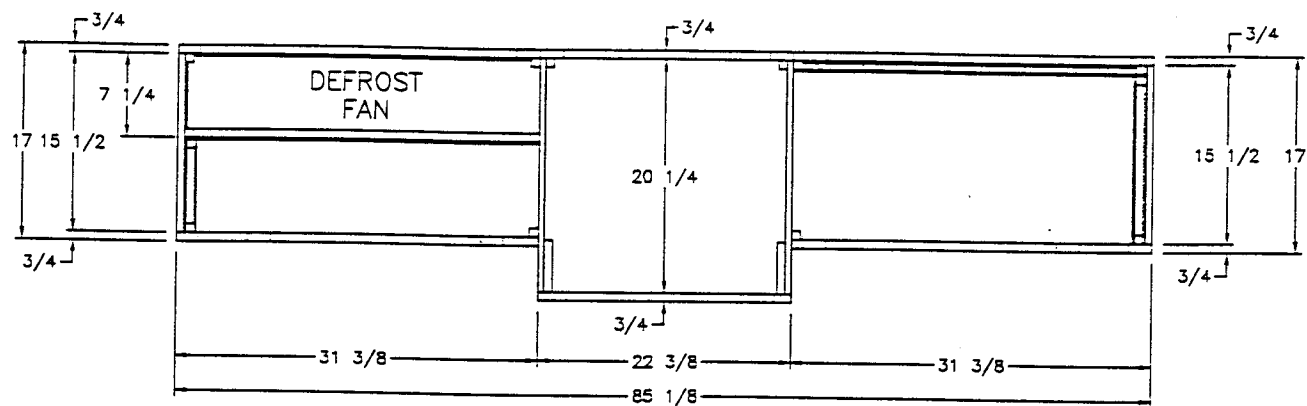

NOTE: OVERALL DIM. WILL BE APPROX.
3/4" MORE W./VINYL WRAPPED T.V. BOX

TOP VIEW

NEWMAR CORP
P.O. Box 30,
Nappanee, IN. 46550

'97 Model:
SA'S/MA'S

Sheet
1 OF 3

Drawn by: -
BRETT

Checked by: *RS*

Revision:

By:

Title: T.V. OHC(TOP VIEW)

I.D. # C/L/
741


Date: 3/5/02

Date: 5-28

Revision:


Date:

By:

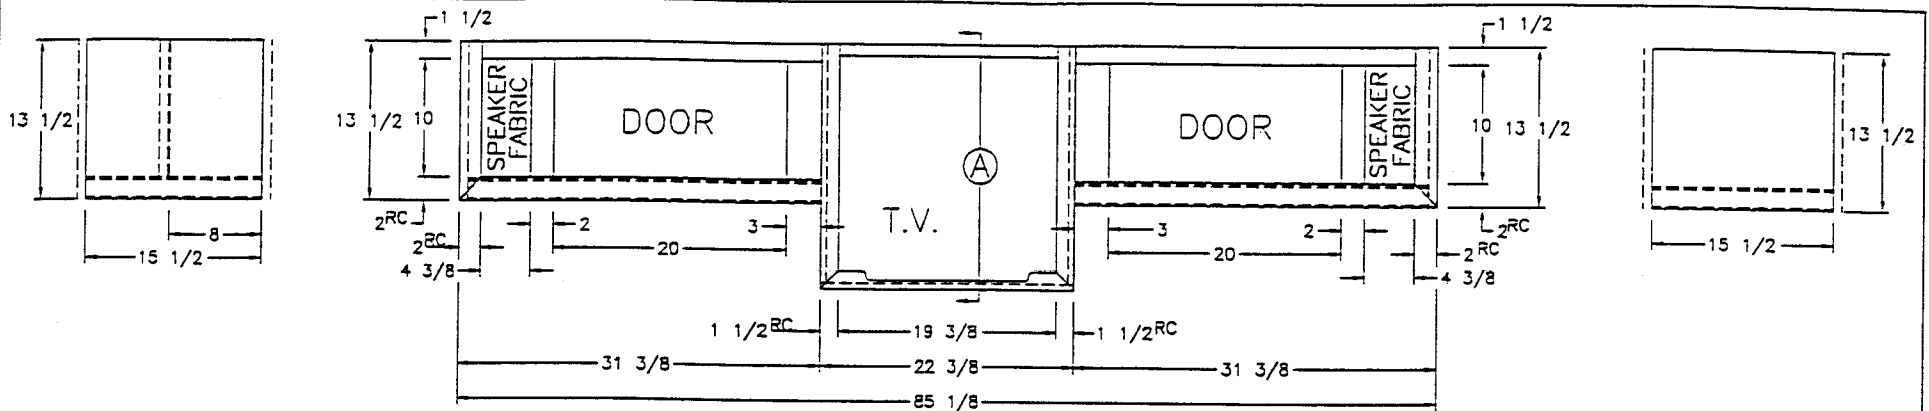


NOTE: OVERALL DIM. WILL BE APPROX.
3/4" MORE W./VINYL WRAPPED T.V. BOX


(2) 20 1/2x10 1/2 DOORS

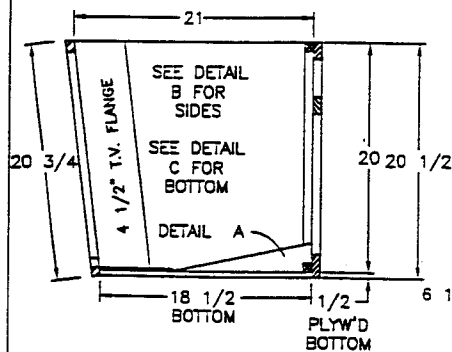


SIDE SECTION (A)

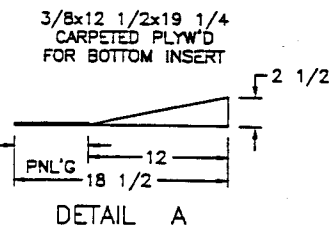


DETAIL A

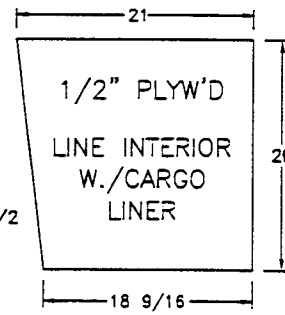

DETAIL B - SIDES
(2) REQ'D

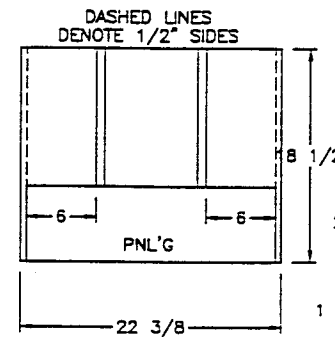

DETAIL C - BOTTOM
1/2" PLYW'D

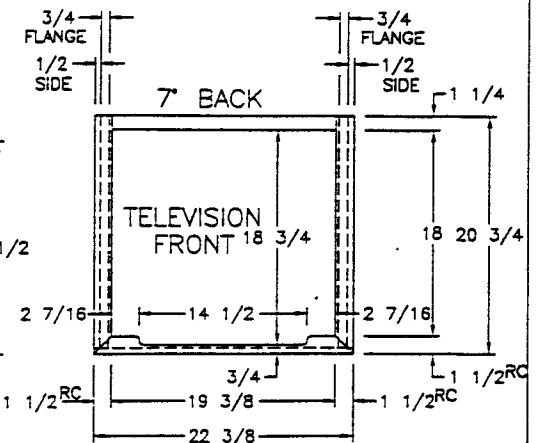

NEWMAR CORP
P.O. Box 30,
Napanea, IN. 46550

'97 Model:
SA'S/MA'S

Title: T.V. OHC (FRONT)

Sheet
2 OF 3

I.D. # C/L/
741

Drawn by:
BRETT

Date: 3/5/06

Checked by:
PS

Date: 5-28


Revision:

Revision:


By:

Date:


By:

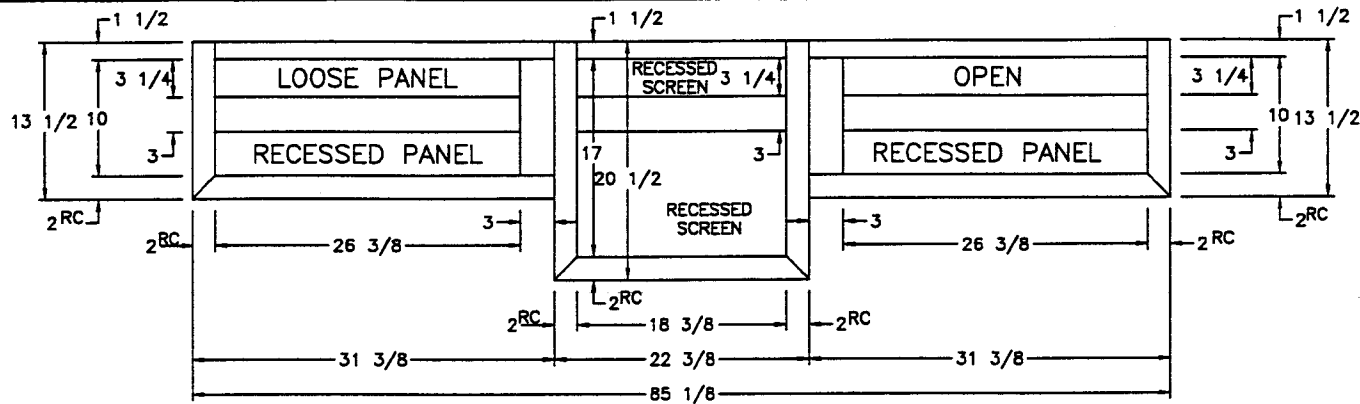

NOTE: OVERALL DIM. WILL BE APPROX.
3/4" MORE W./VINYL WRAPPED T.V. BOX

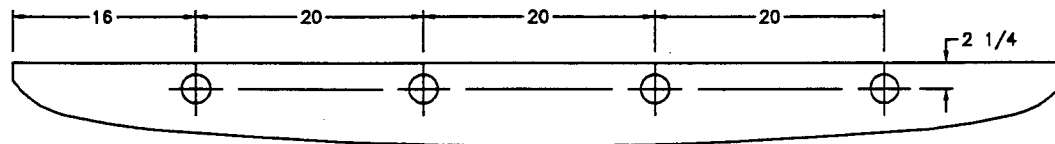

CUT PER PATTERN

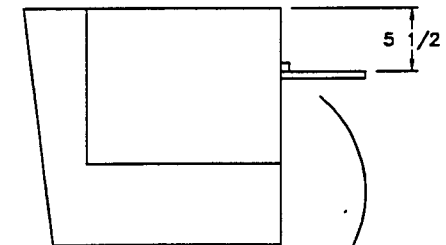

SIDE VIEW

NEWMAR CORP
P.O. Box 30,
Napanea, IN. 46550

'97 Model:
SA'S/MA'S
Title: T.V. OHC (BACK)

Sheet
3 OF 3
I.D. # C/L/
7H1

Drawn by:
BRETT
Date:
3/5/96

Checked by:
RS
Date:
5-28

Revision: INCORPORATED CHANGE FROM LAST YEAR

Revision:




By: **BRETT**

Date: **3/19**

By:


Date:

Title block--1TB

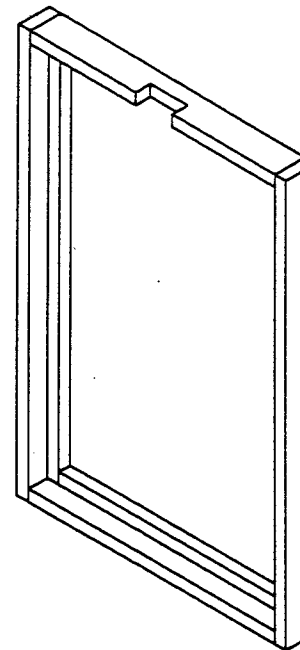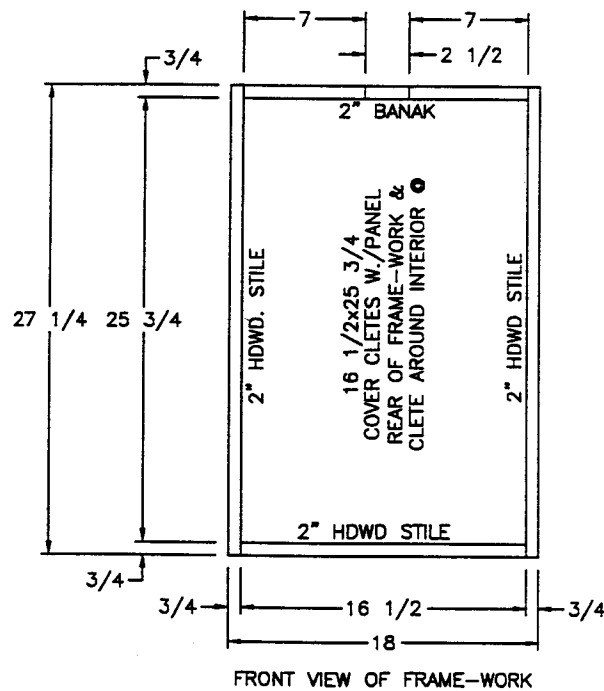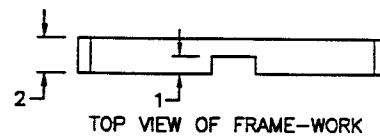


SA/MA 3757
SA/MA 3760



NEWMAR CORP P.O. Box 30, Napanea, IN. 48550	'97 Model: SEE UNITS ABOVE	Sheet 1 OF 2	Drawn by: BRETT	Checked by: <i>RS</i>	Revision:	By:
Title block--1-5TB	Title: 18" FLIPPER TABLE FRAME-WORK	I.D. # C/L/ 7H3	Date: 3/5/96	Date: 5-28	Revision:	By:

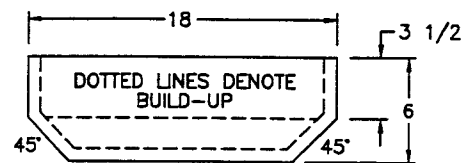

TOP VIEW OF FRAME TOP

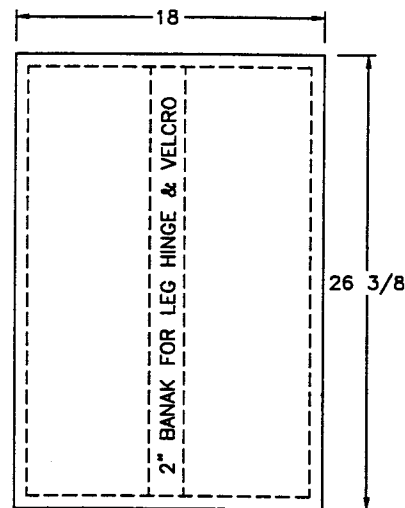


TOP VIEW OF TABLE

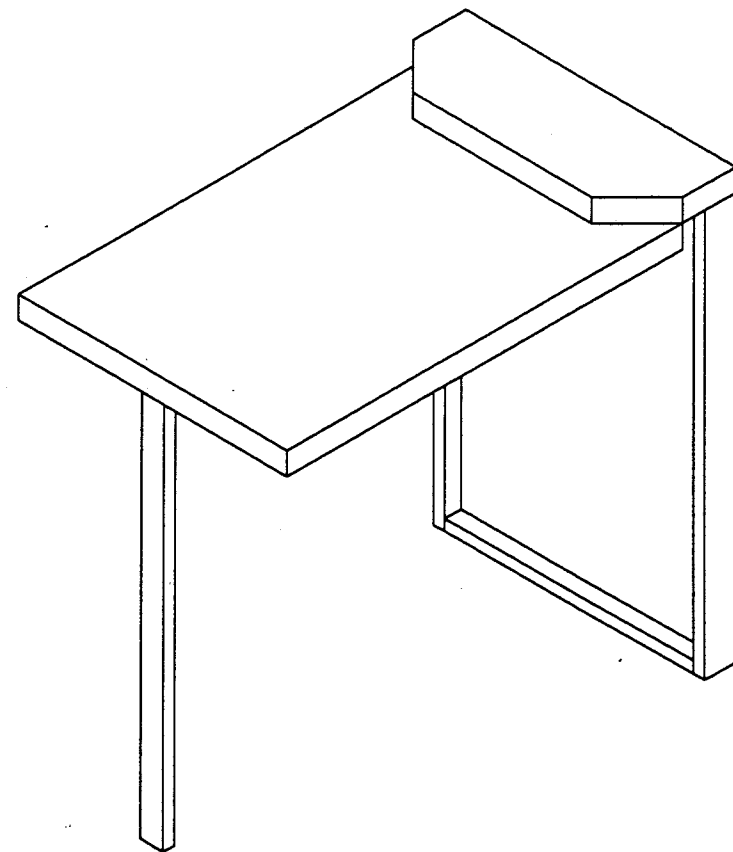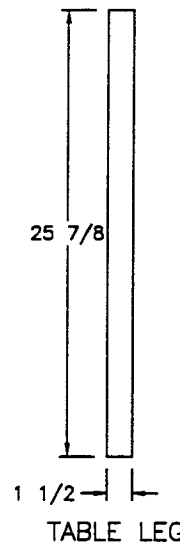


SA/MA 3757
SA/MA 3760


NEWMAR CORP P.O. Box 30, Napppanee, IN. 46560	'97 Model: SEE UNITS ABOVE Title: 18" FLIPPER TABLE LEG & TOP	Sheet 2 OF 2 I.D. # C/L/ 7H3	Drawn by: BRETT Date: 3/5/96	Checked by: <i>PS</i> Date: 5-28	Revision: TABLE LENGTH TO CLEAR CARPET Revision:	By: BRETT Date: 3/21 By:
Title block--1-STB						

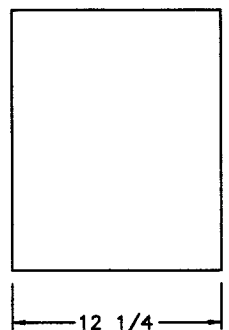


SIDE VIEW

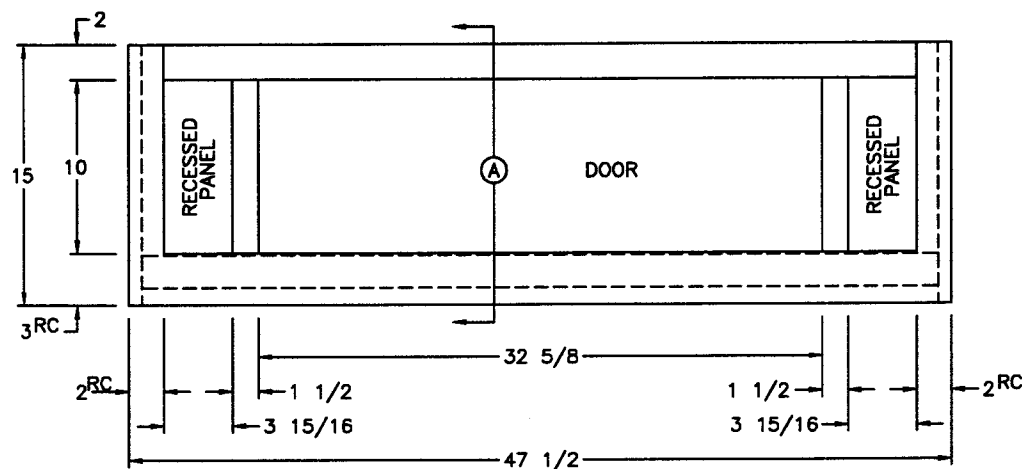

FRONT VIEW
(2) 16 1/2x11 1/2 GLASS DOORS

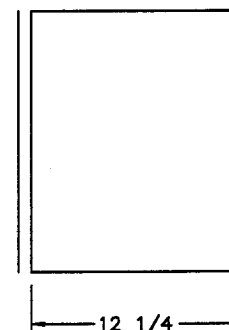


SIDE VIEW

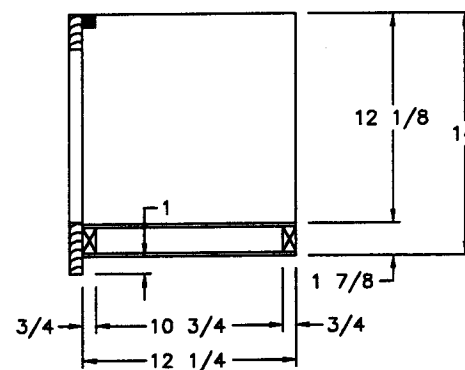

SIDE SECTION (A)


MA 3757
MA 3760
MA/KA 3780
KP 4057
KP/LP 4080

NEWMAR CORP P.O. Box 30, Nappanee, IN. 46550 Title block---1-STB	'97 Model:	Sheet	Drawn by:	Checked by:	Revision: DELETED MITER @ LOWER CORNERS	By: BRETT
	SEE UNITS ABOVE	1 OF 1	BRETT	B3		Date: 3/20
	Title: DOOR SIDE	I.D. # C/L/	Date:	Date:	Revision: DEPTH FOR SATELLITE RECEIVER	By: BRETT
	LIVINGROOM OHC	7H5	3/11/96	6-19		Date: 6/18

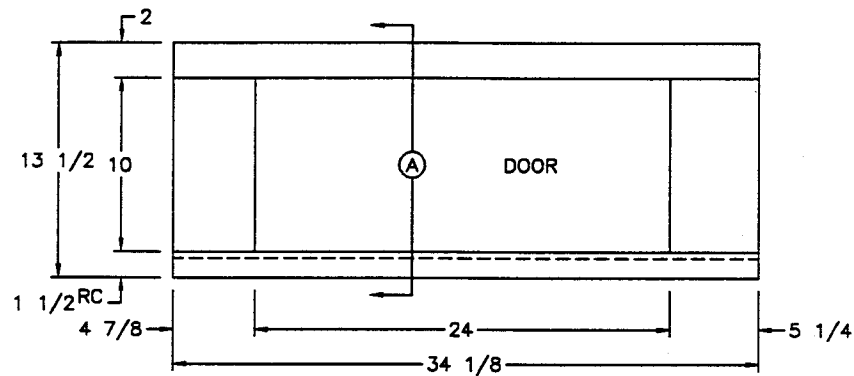

FRONT VIEW

(1) 24 1/2x10 1/2 DOOR

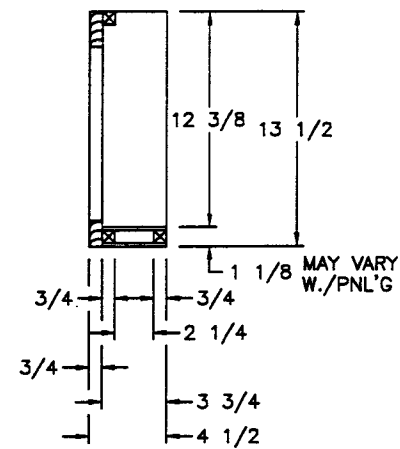



SIDE SECTION (A)

SA/MA 3757


NEWMAR CORP P.O. Box 30, Napppanee, IN. 46550 Title block--1-5TB	'97 Model: SEE UNITS ABOVE	Sheet 1 OF 1	Drawn by: BRETT	Checked by: <i>PS</i>	Revision: 	By:
	Title: ENTRANCE DOOR OHC	I.D. # C/L/ 7H7	Date: 3/13/96	Date: 5-28	Revision: 	By:

(1) 9 1/2x71 1/2 DOOR
(1) 24 1/2x12 9/16 FRONT

SHELVES STANDARD IN SA/MA
PULL-OUT STANDARD IN KA/KP/MP
W./PULL-OUT, OFFSET PANTRY
W./6" BASKETS @ (1) SIDE

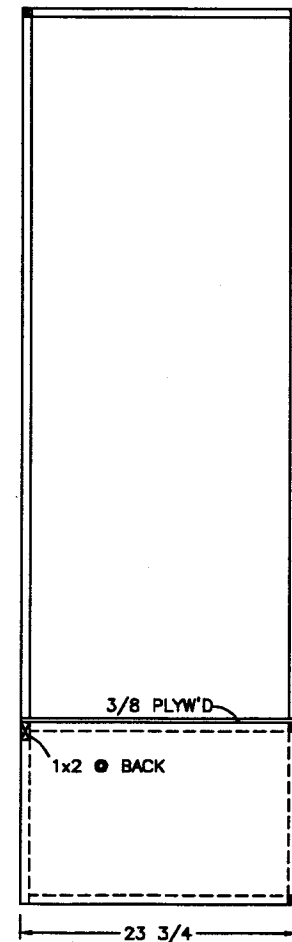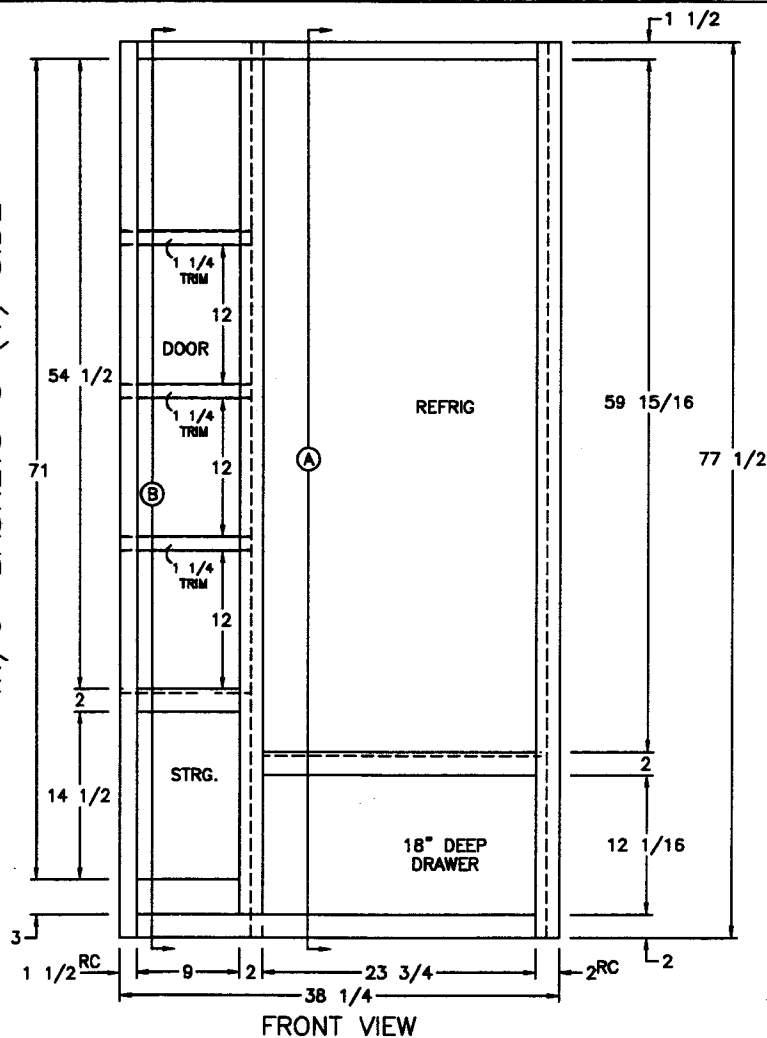

SIDE SECTION (A)

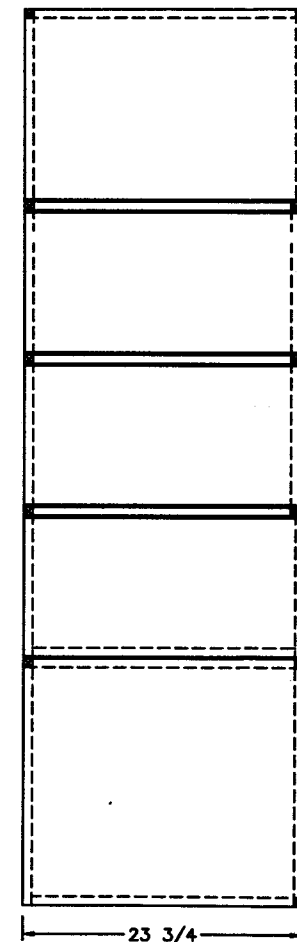


SIDE SECTION (B)


MA/KA 3757

NEWMAR CORP P.O. Box 30, Nappanee, IN. 46550 Title block--1TB	'97 Model: SEE UNITS ABOVE Title: REFRIGERATOR / PANTRY	Sheet 1 OF 1 I.D. # CABM/W/ 7H7B	Drawn by: BRETT Date: 3/13/96	Checked by: W9M Date: 9-6	Revision: DELETED KOUNTRY STARS (SEE NEW UNIT) Revision: RAISED REFRIG FOR NEW DOORS (PCR #97748)	By: BRETT Date: 7/26 By: BRETT Date: 9/5
---	---	---	--	--	--	---

(1) 33 1/2x12 9/16 FRONT

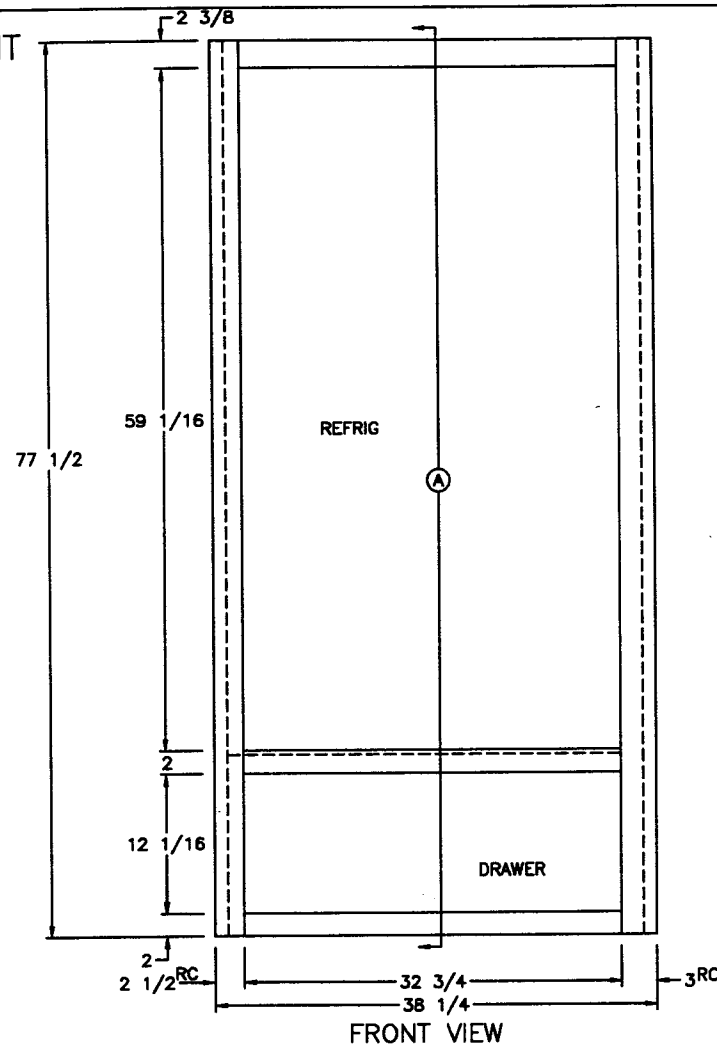


FRONT VIEW

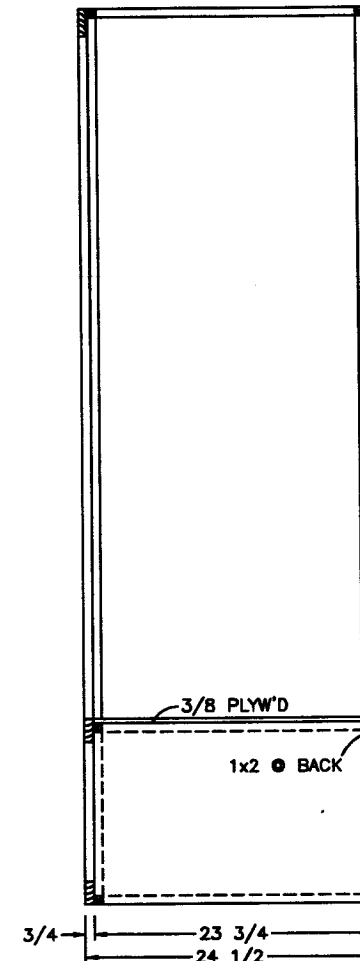

SIDE SECTION (A)

MA/KA 3757


NEWMAR CORP P.O. Box 30, Nappanee, IN. 46550 Title block--1TB	'97 Model:	Sheet	Drawn by:	Checked by:	Revision: DELETED KOUNTRY STARS (SEE NEW PRINT)	By: BRETT
	SEE UNITS ABOVE	1 OF 1	BRETT	W 4/11		Date: 7/26
Title: 7J570 SIDE-BY-SIDE REFRIG. OPT.	I.D. # MISC/2/OPT/	Date:	Date:	Revision: RAISED REFRIG FOR NEW FRINT (PCR #97748)	By: BRETT	Date: 9/5
	740B	3/14/96	9-6			

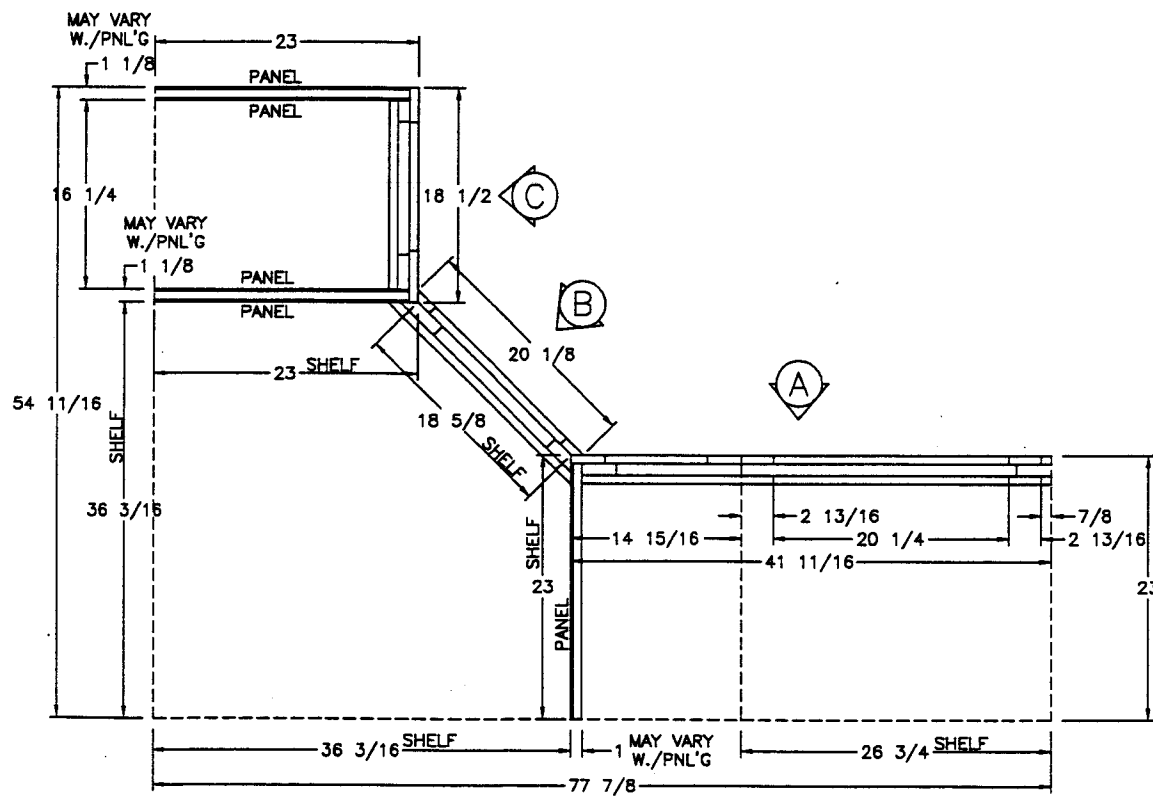


MA 3757

HDWD./FORMICA


NEWMAR CORP P.O. Box 30, Napppanee, IN. 46550	'97 Model: SEE UNITS ABOVE	Sheet 1 OF 4	Drawn by: BRETT	Checked by: PS	Revision:	By:
Title block--1TB	Title: KITCHEN BASE (PLAN)	I.D. # CABM/C/ 7H6B	Date: 5/6/96	Date: 5-28	Revision:	By:
						Date:

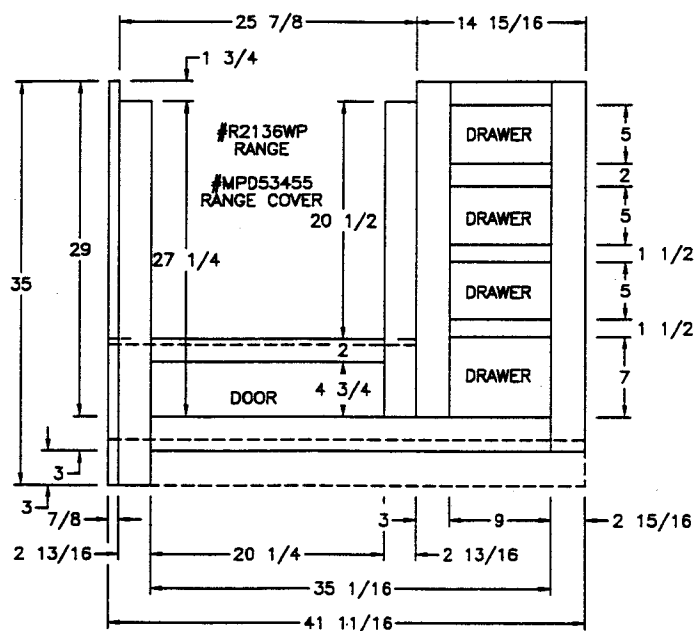

- (A)
 20 3/4x5 3/4 DOOR
 (3) 9 1/2x5 3/4 FRONTS
 (1) 9 1/2x7 3/4 FRONT

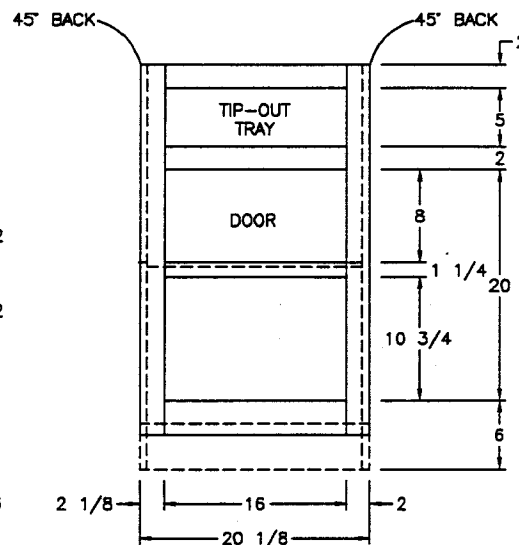

- (B)
 (1) 16 1/2x5 3/4 FRONT
 (1) 16 1/2x20 1/2 LOUVERED DOOR

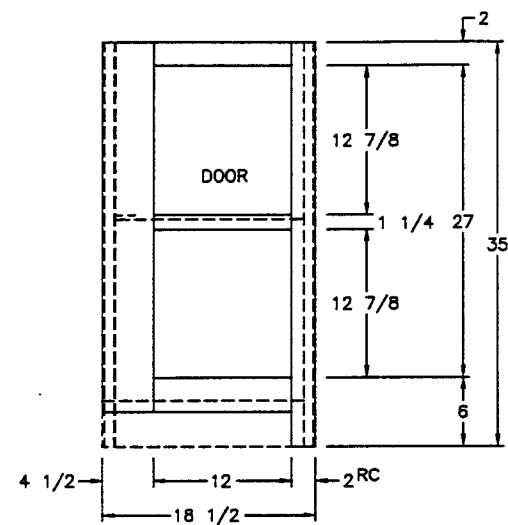

- (C)
 (1) 12 1/2x27 1/2 DOOR

MA 3757

HDWD./FORMICA

NEWMAR CORP
 P.O. Box 30,
 Nappanee, IN. 46550

Title block--1TB

'97 Model:
 SEE UNITS ABOVE
 Title:
 KITCHEN BASE (BASE)

Sheet
 2 OF 4
 I.D. # CABM/C/
 7H6B

Drawn by:
 BRETT
 Date:
 5/6/96

Checked by:
 [Signature]
 Date:
 5-28

Revision:


Revision:

By:

Date:

By:

Date:

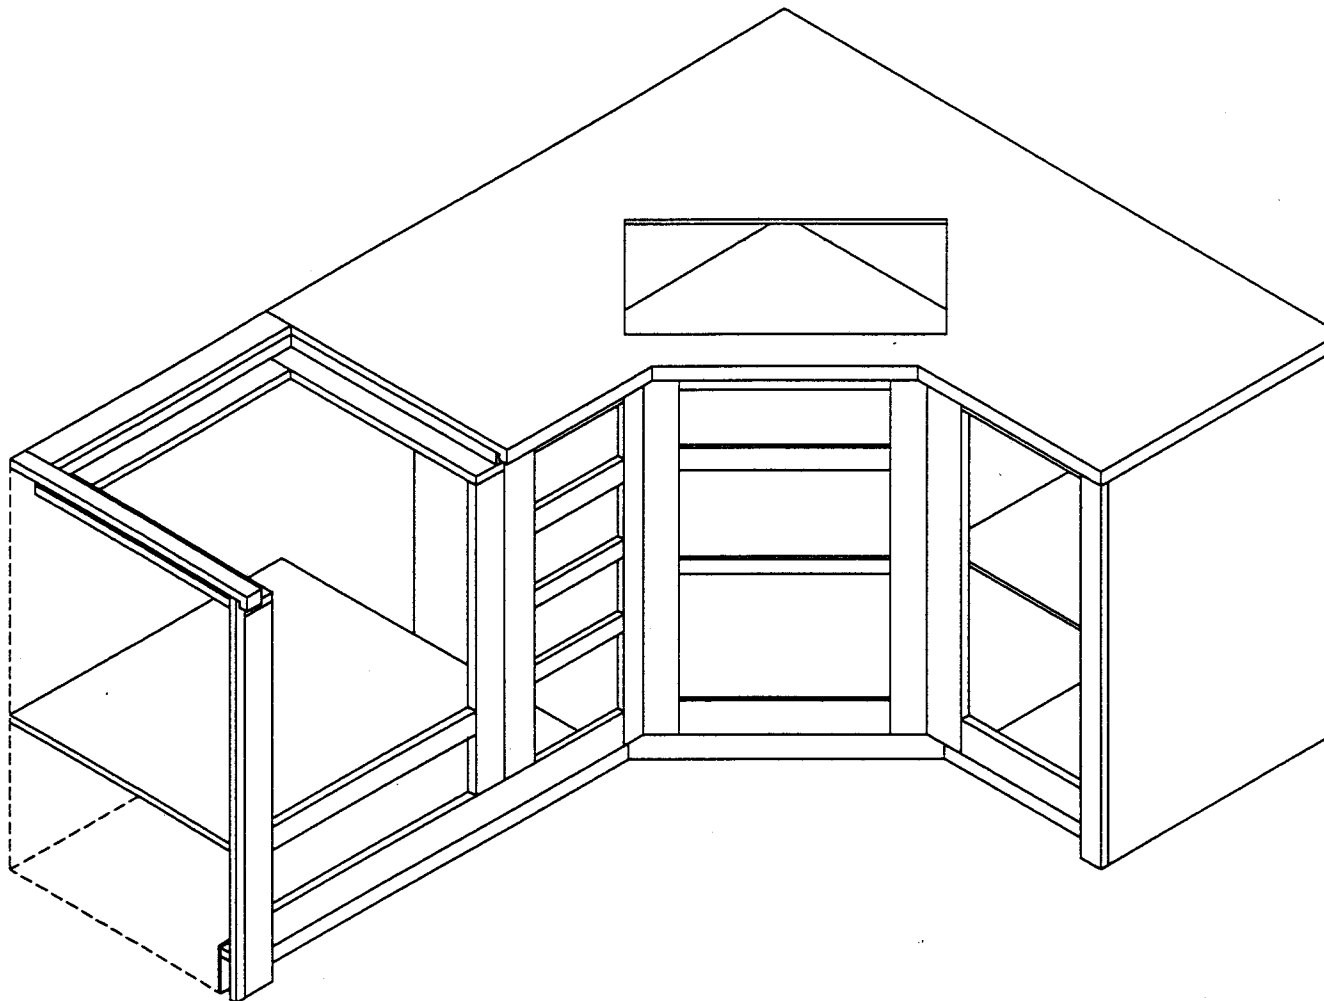

MA 3757

NEWMAR CORP
P.O. Box 30,
Nappanee, IN. 46550

'97 Model:
SEE UNITS ABOVE

Title:
KITCHEN BASE (ISO)

Sheet
4 OF 4

I.D. # CABM/C/
7H6R


Drawn by:
BRETT

Date:
5/6/96

Checked by:
PS

Date:
5-28

Revision:	By:
Revision:	By:
Revision:	By:

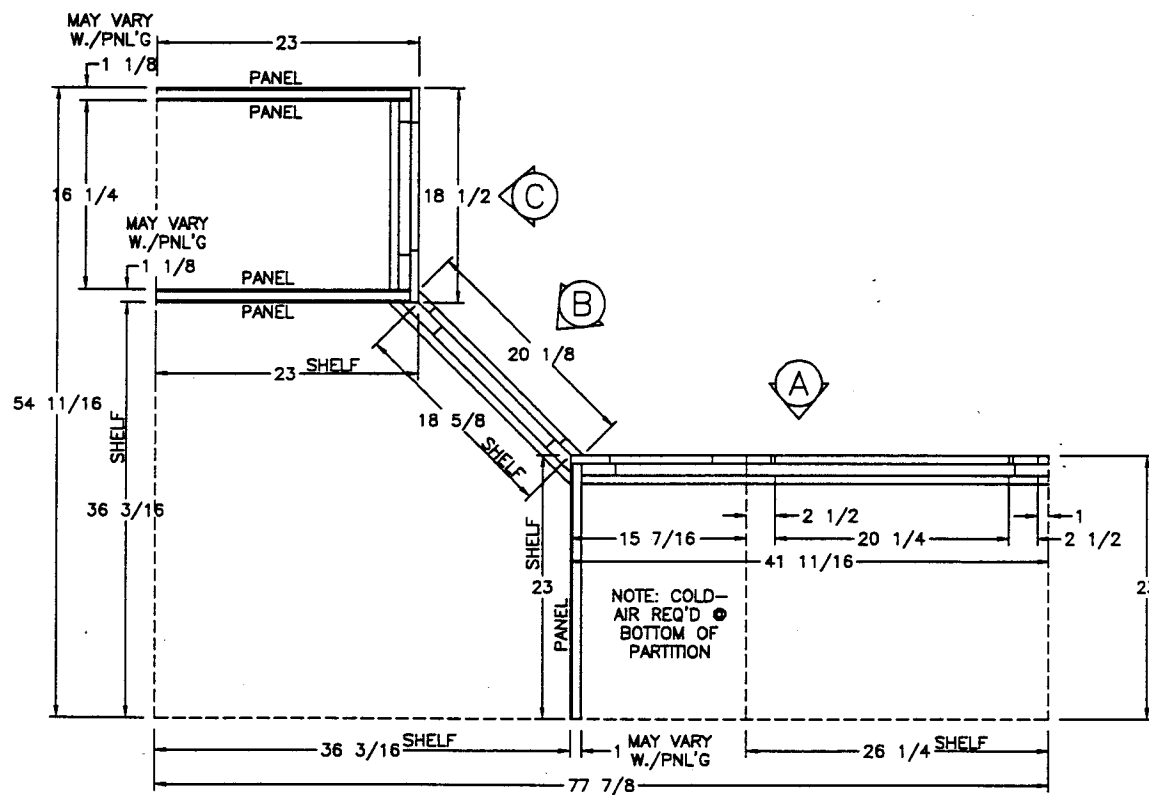

HDWD./CORIAN

NEWMAR CORP
P.O. Box 30,
Nappanee, IN. 46550

'97 Model:
MA 3757 (OPT 7K310)

Title:
KITCHEN BASE (PLAN)

Sheet
1 OF 3

I.D. # CABM/C/
7H34

Drawn by:
BRETT

Date:
5/21/96

Checked by:
RS

Date:
5-28

Revision:


Revision:

By:

By:


Date:

Title block--1TB

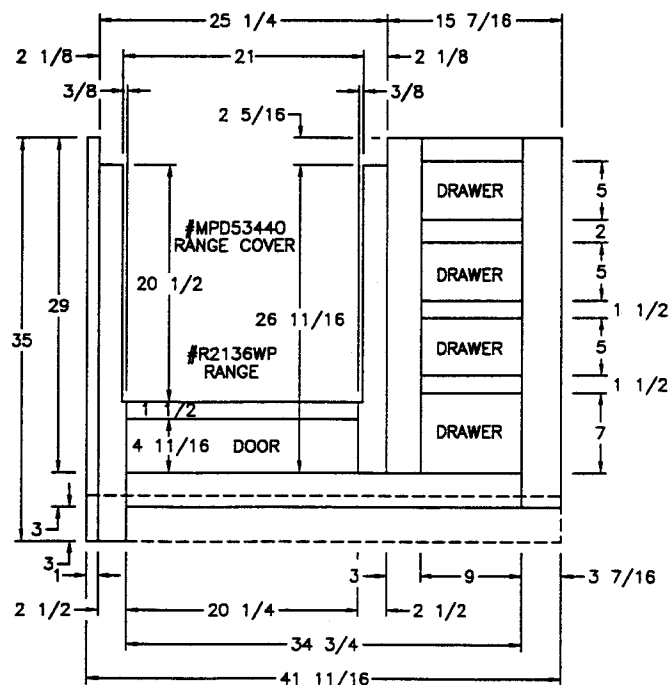


(A)

- 20 3/4x5 1/4 DOOR
(3) 9 1/2x5 3/4 FRONTS
(1) 9 1/2x7 3/4 FRONT

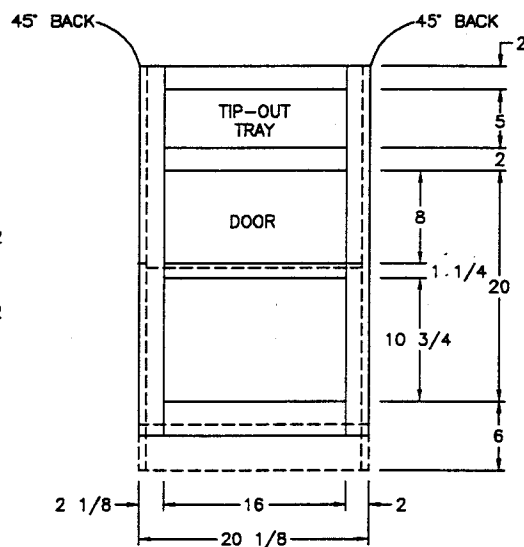

(B)

- (1) 16 1/2x5 3/4 FRONT
(1) 16 1/2x20 1/2 LOUVERED DOOR

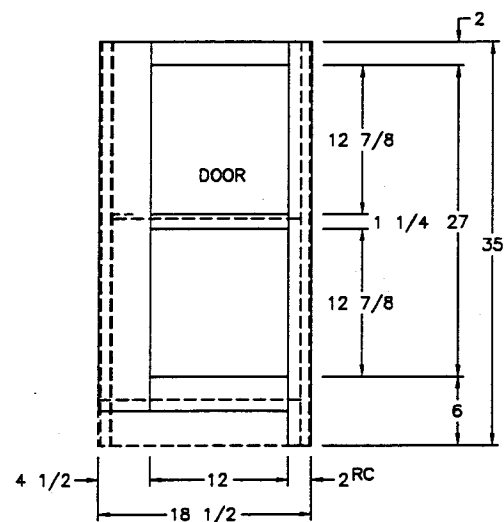

(C)

- (1) 12 1/2x27 1/2 DOOR

HDWD./CORIAN

NEWMAR CORP
P.O. Box 30,
Napanea, IN. 46560

'97 Model:
MA 3757 (OPT 7K310)

Title:
KITCHEN BASE (BASE)

Sheet
2 OF 3

I.D. # CABM/C/
7H34

Drawn by:
BRETT

Date:
5/21/96

Checked by:
RS

Date:
5-28

Revision:

Revision:


By:

Date:

By:


Date:

Title block--1TB

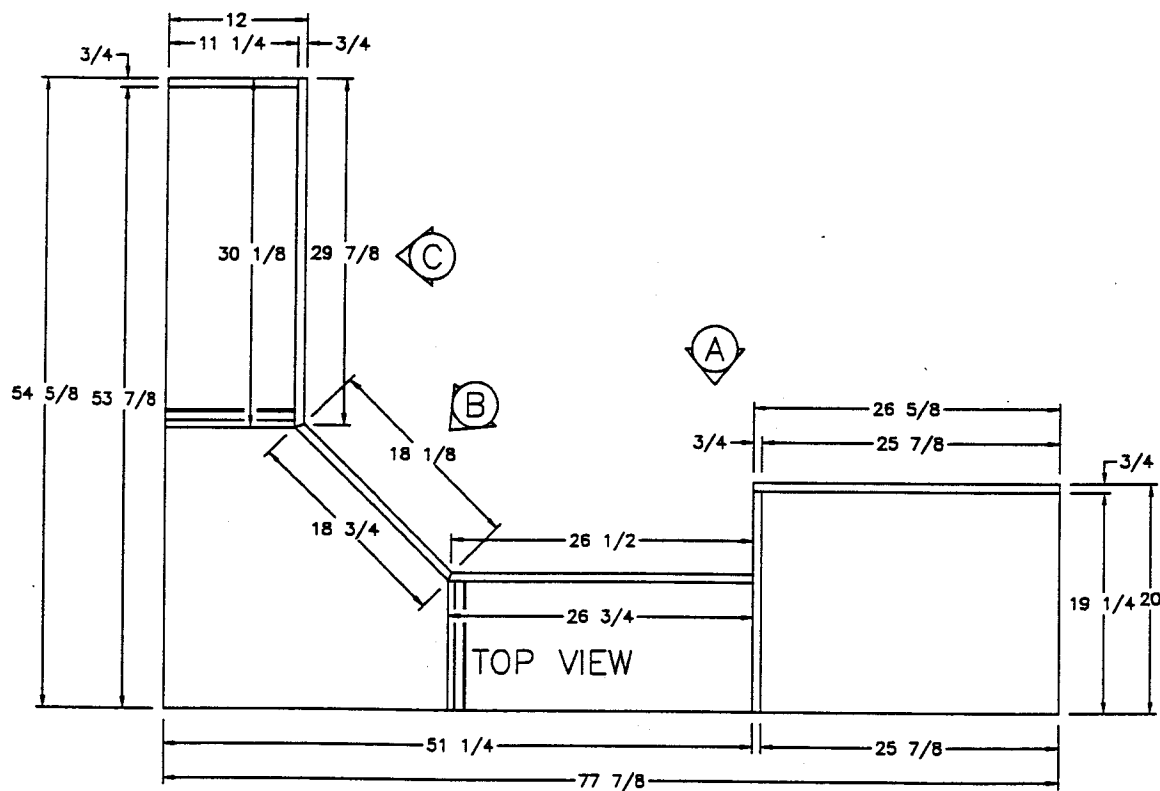


MA 3757


NEWMAR CORP P.O. Box 30, Napanea, IN. 46550 Title block--1TB	'97 Model: SEE UNITS ABOVE	Sheet 1 OF 2	Drawn by: BRETT	Checked by: <i>PS</i>	Revision: 	By:
	Title: 22" KITCHEN OHC (PLAN)	I.D. # C/C/ 7H9	Date: 3/13/96	Date: 5-28	Revision: 	By:

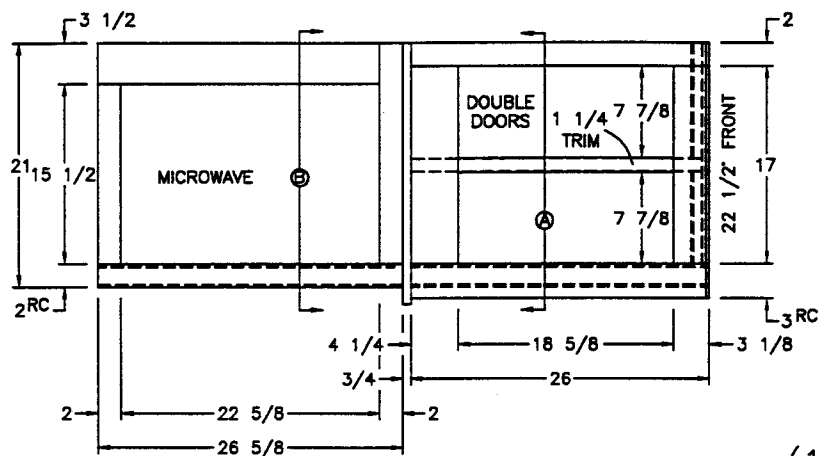


(2) 9 1/2x18 1/2 DOORS

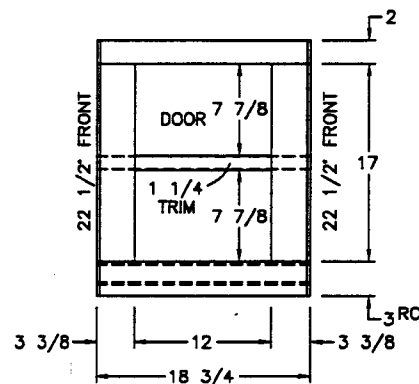


(1) 12 1/2x18 1/2 DOORS

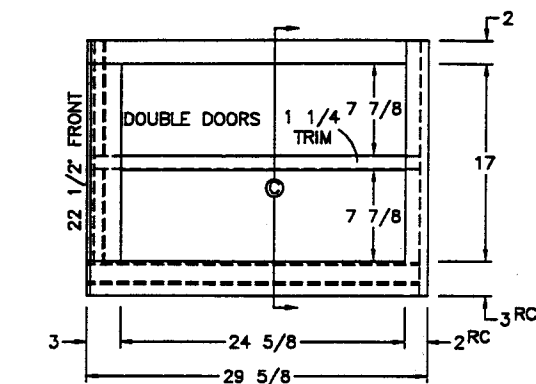


(2) 12 1/2x18 1/2 DOORS

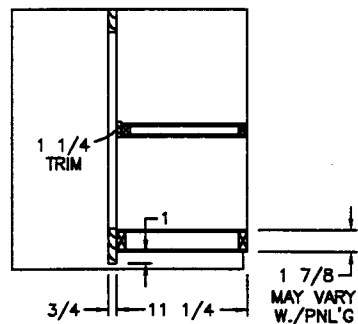

SIDE SECTION (A)

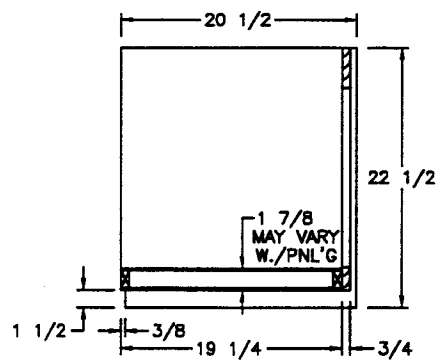


SIDE SECTION (B)

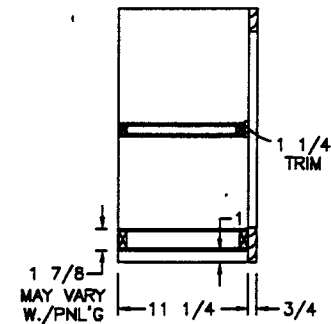

SIDE SECTION (C)

MA 3757

NEWMAR CORP P.O. Box 30, Nappanee, IN. 46560 Title block--1TB	'97 Model: SEE UNITS ABOVE	Sheet 2 OF 2	Drawn by: BRETT	Checked by: 	Revision: REVISED FOR BOTTOM STILE UNDER MICROWAVE	By: BRETT
	Title: 22" KITCHEN OHC (FRONTS)	I.D. # C/C/ 7H9	Date: 3/13/96	Date: RS 5-28	Revision: DIMENSIONED MICROWAVE END PANEL/ADDED NOTCH	By: BRETT
						Date: 3/29

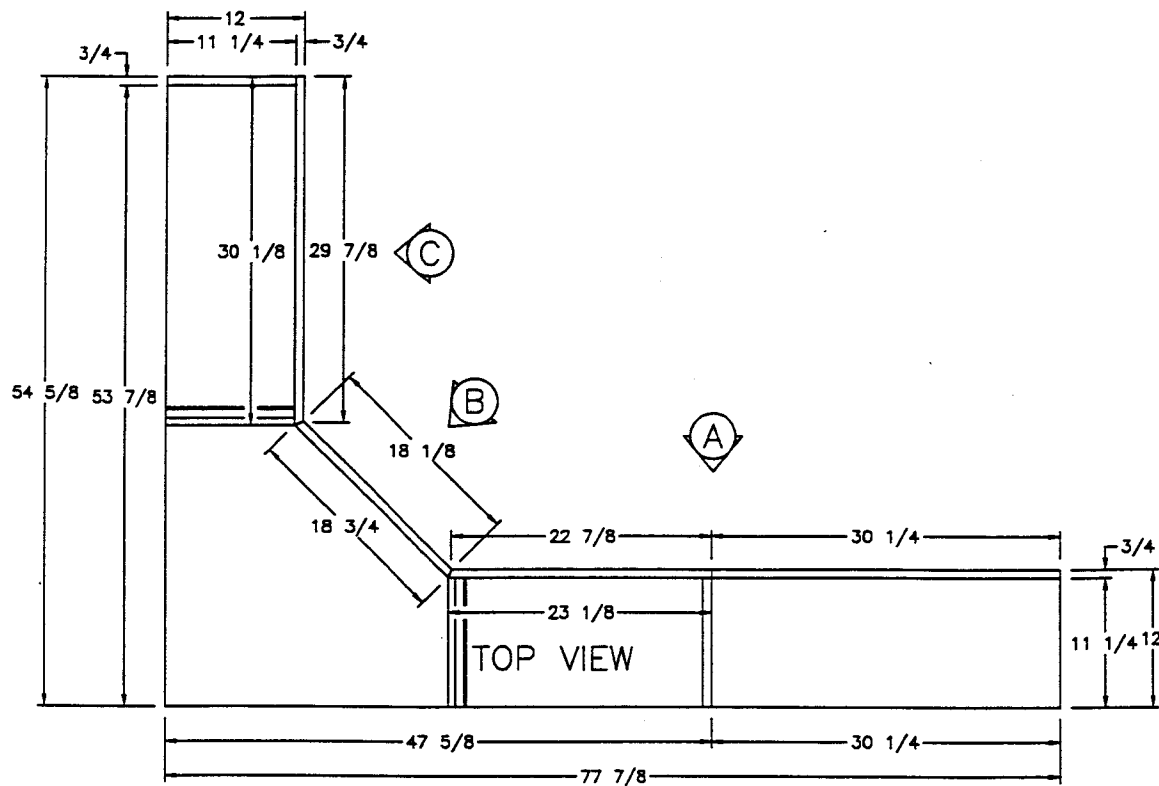

MA 3757

NEWMAR CORP
P.O. Box 30,
Napannoe, IN. 46550

Title block--1TB

'97 Model:
SEE UNITS ABOVE
Title: 30" KITCHEN OHC
(PLAN)

Sheet
1 OF 2
I.D. # C/C/
7H10

Drawn by:
BRETT
Date:
3/13/96

Checked by:
PS
Date:
5-28

Revision:


Revision:

By:


Date:

By:


Date:

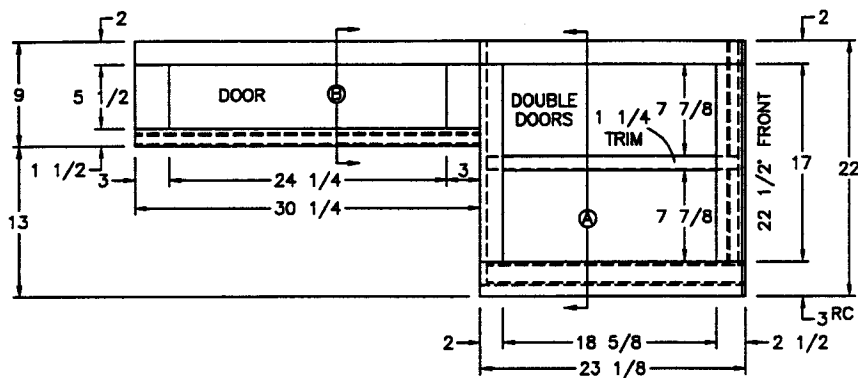


- (1) 24 3/4x6 DOOR
(2) 9 1/2x18 1/2 DOORS

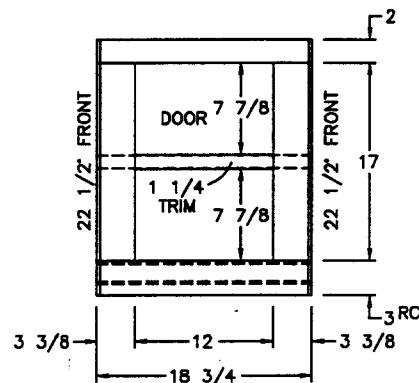


- (1) 12 1/2x18 1/2 DOORS

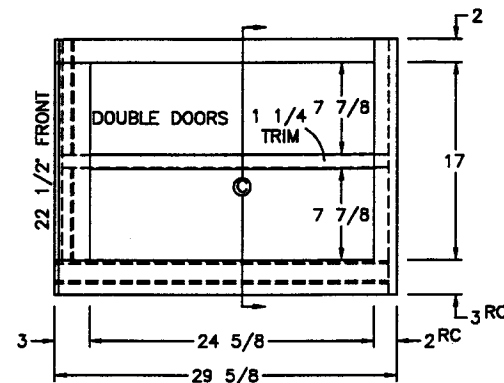


- (2) 12 1/2x18 1/2 DOORS

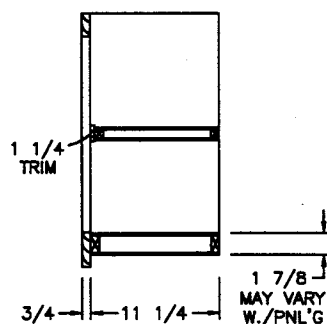

SIDE SECTION (A)

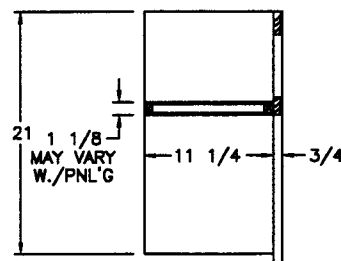


SIDE SECTION (B)

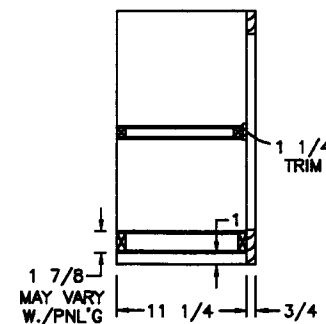

SIDE SECTION (C)



MA 3757

NEWMAR CORP P.O. Box 30, Nappanee, IN. 46550 Title block--1TB	'97 Model: SEE UNITS ABOVE	Sheet 2 OF 2	Drawn by: BRETT	Checked by: <i>PS</i>	Revision: 21" END PANEL BESIDE MICROWAVE	By: BRETT
	Title: 30" KITCHEN OHC (FRONT)	I.D. # CABM/C/ 7H10	Date: 3/13/96	Date: 5-28	Revision: BOTTOM STILE ABOVE MICROWAVE/RT & LFT STILE @ 23 1/8 SECT. BESIDE MICROWAVE	Date: 3/29 By: BRETT Date: 4/30

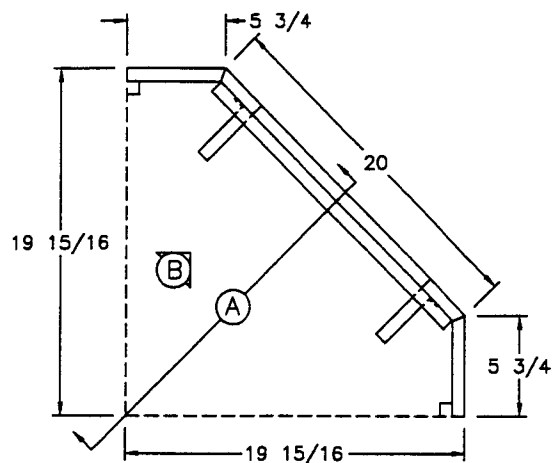

TOP VIEW

15Wx18H TAMBOUR DOOR

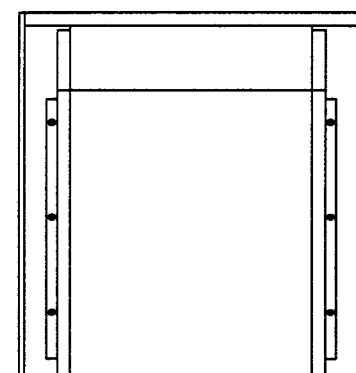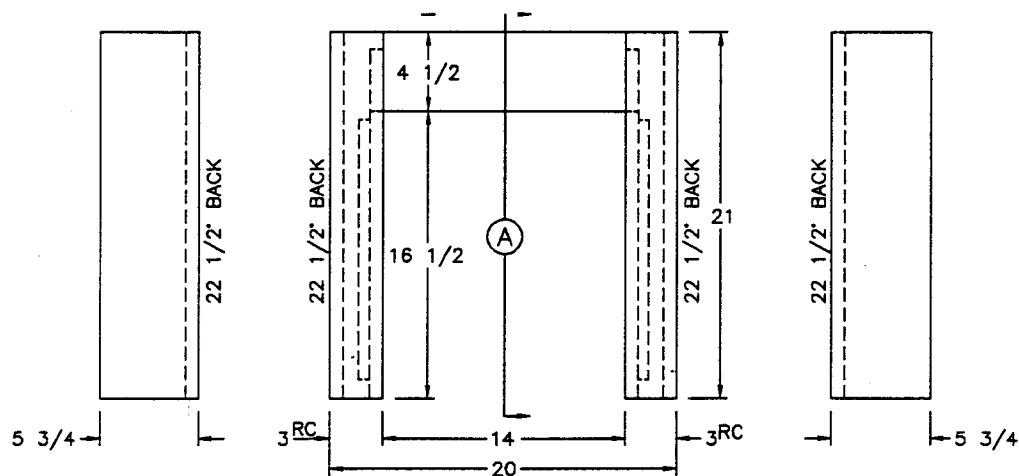








INTERIOR VIEW (B)
(BACK OF FRONT ONLY)



SIDE SECTION (A)

SA/MA 3757
KP 4057


NEWMAR CORP P.O. Box 30, Nappanee, IN. 46550 Title block—1-5TB	'97 Model: SEE UNITS ABOVE	Sheet 1 OF 1	Drawn by: BRETT	Checked by: <i>PS</i>	Revision: ADDED KP 4057 TO STANDARDIZE	By: BRETT
	Title: CORNER GARAGE DOOR CABINET	I.D. # C/C/ 7H11	Date: 3/13/96	Date: 5-28	Revision:	Date: 5/8 By: Date:

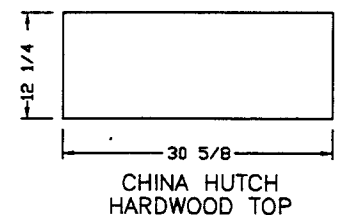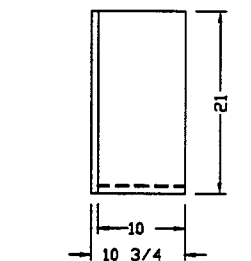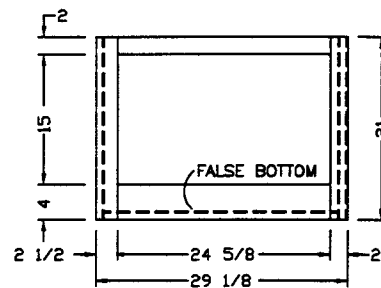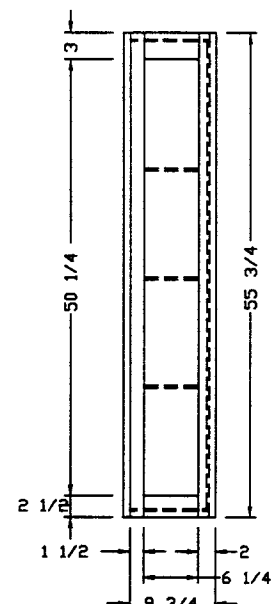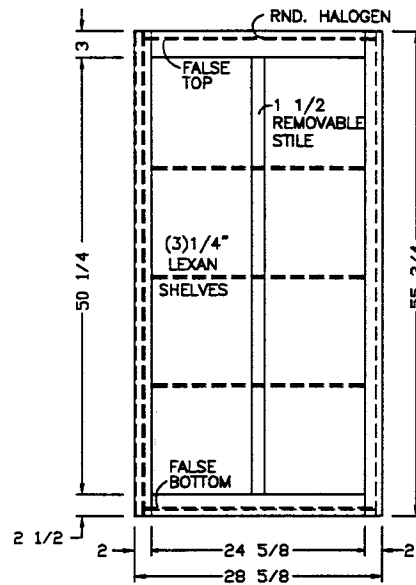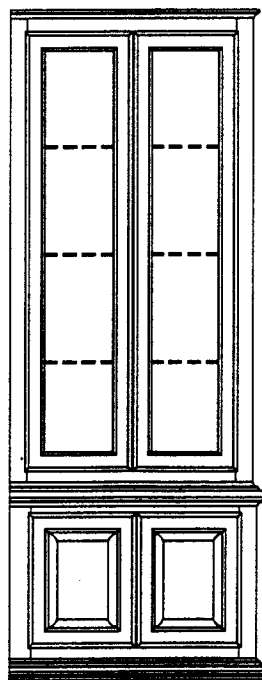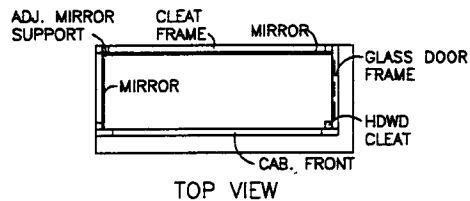


- DOOR LIST:
- (2) 12 1/2x51 1/4 DEC. GLASS
 - (2) 12 1/2x15 1/2
 - (1) 9 3/4x55 3/4 STRAIGHT SIDE DEC. GLASS DOOR

SA/MA 3757
MP 4057

NEWMAR CORP P.O. Box 30, Nappanee, IN. 46550 Title block--75TB	'97 Model:	Sheet	Drawn by:	Checked by:	Revision:	By:
	SEE UNITS ABOVE	1 OF 1	BRETT	WJ	INCREASED TOP LGTH FOR TRIM MOULD'G (PCR #971501)	BRETT
	Title:	I.D. # CABM/C/	Date:	Date:	Revision:	Date:
	CHINA CABINET	7H12	3/13/96	3-7		By: Date:

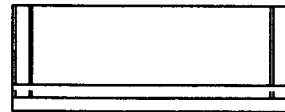


TOP VIEW

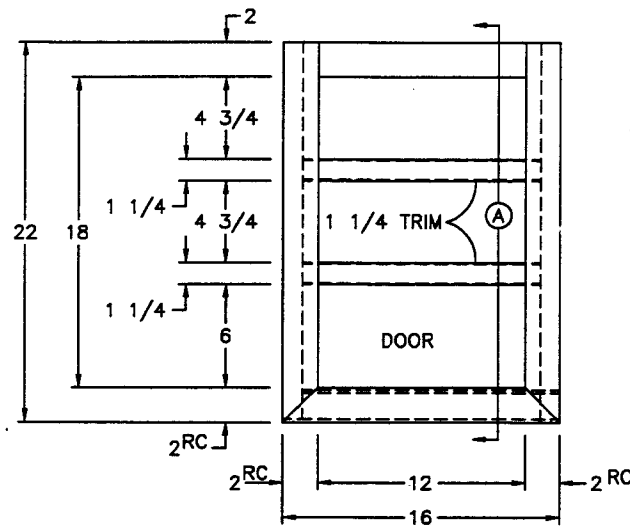

FRONT VIEW





(1) 12 1/2x18 1/2 DOOR

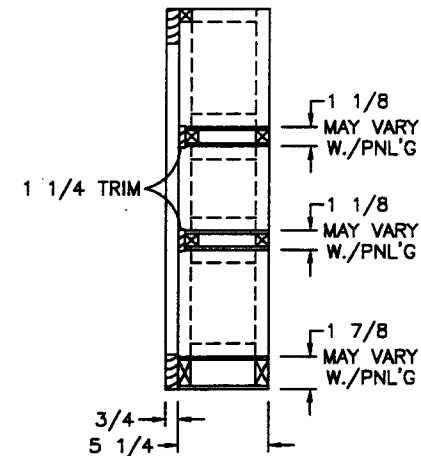

SIDE SECTION (A)

SA/MA 3757
KP 4057

NEWMAR CORP P.O. Box 30, Nappanee, IN. 46550 Title block--1-5TB	'97 Model: SEE UNITS ABOVE Title: 16" MEDICINE CABINET	Sheet 1 OF 1 I.D. # C/A/ 7H6	Drawn by: BRETT Date: 3/13/96	Checked by: PS Date: 5-28	Revision: ADDED KP 4057 TO STANDARDIZE Revision: Revision:	By: BRETT Date: 5/8 By: Date:
---	--	--	---	------------------------------------	--	--

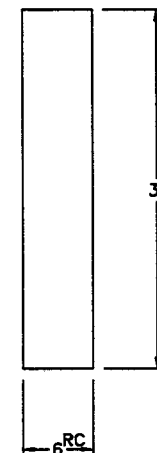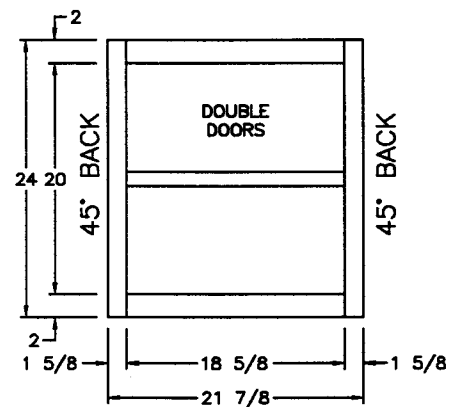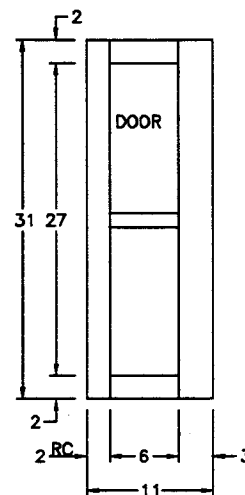
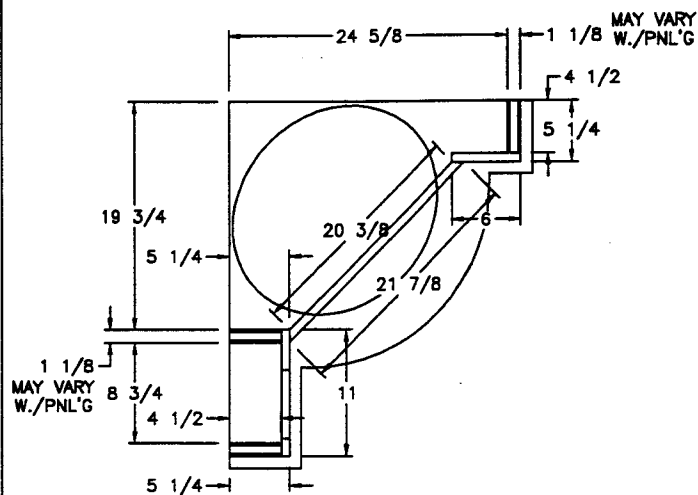


FRONTS

- (1) 7 1/2x27 1/2 DOOR
- (2) 9 1/2x20 1/2 DOORS

SA/MA/KA 3757
MP/KP/LP 4057


NEWMAR CORP P.O. Box 30, Nappanee, IN. 46550 Title block--1TB	'97 Model:	Sheet	Drawn by:	Checked by:	Revision: LFT WING WIDTH (PCR #971322)	By: BRETT
	SEE UNITS ABOVE	1 OF 2	BRETT	WGM		Date: 12/19
Title:	LAVATORY (BASE)	I.D. #	Date:	Date:	Revision: ADDED KP 4057 TO STANDARDIZE	By: BRETT
		7H5	3/13/96	12-20		Date: 5/8

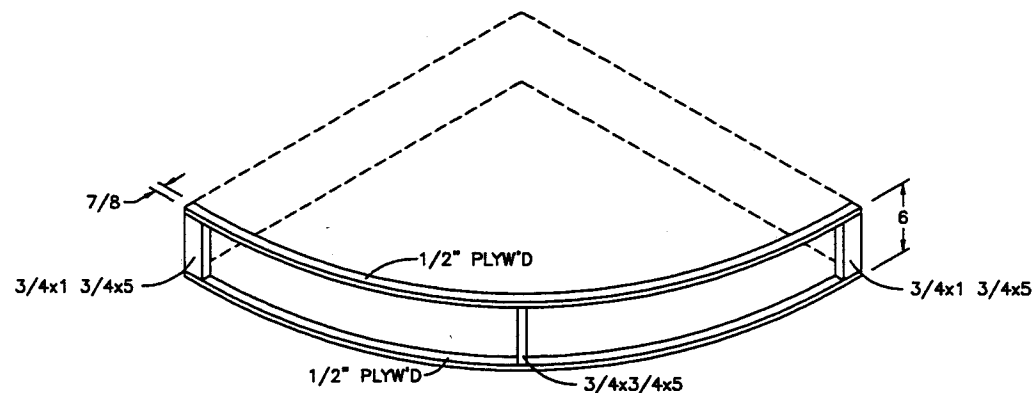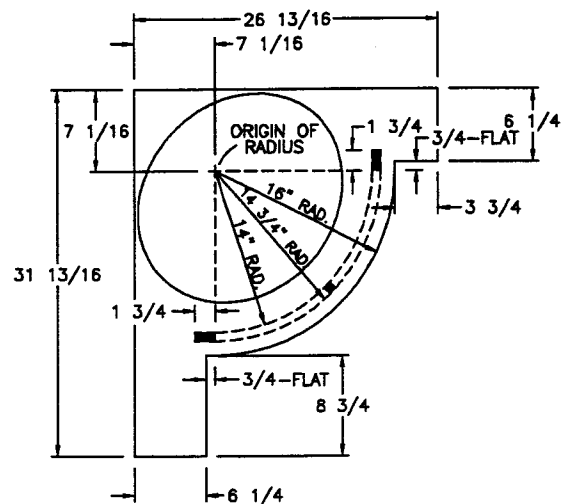

PREDRILL & SCREW FRAME-WORK TO TOP
 WRAP FRAME-WORK W. $1/8^\circ$ PLYW'D
 APPLY MATERIAL TO NEW SURFACE

SA/MA/KA 3757
 MP/KP/LP 4057

NEWMAR CORP P.O. Box 30, Napanee, IN. 46550	'97 Model:	Sheet	Drawn by:	Checked by:	Revision: LFT WING WIDTH (PCR #971322)	By: BRETT
	SEE UNITS ABOVE	2 OF 2	BRETT	<i>[Signature]</i>		Date: 12/19
Title block--1TB	Title:	I.D. #	Date:	Date:	Revision: ADDED KP 4057 TO STANDARDIZE	By: BRETT
	LAVATORY (TOP)	CABM/A/ 7H5	3/13/96	12-20		Date: 5/8

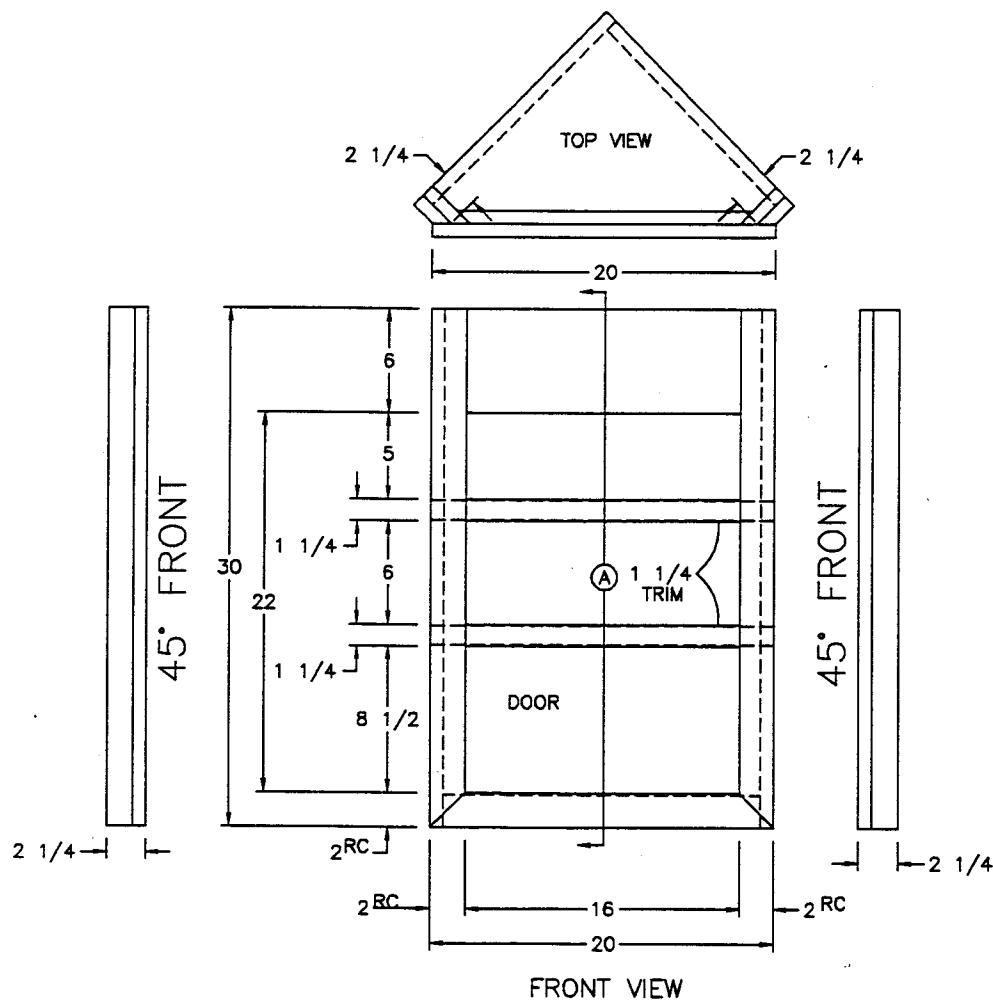

SA/MA 3757
SA/MA 3760
MP 4059
KP 4057

NEWMAR CORP
P.O. Box 30,
Napanea, IN. 46550

Title block--1-5TB

'97 Model:
SEE UNITS ABOVE

Title:
MEDICINE CABINET

Sheet
1 OF 1
I.D. # C/A/
7H3

Drawn by:
BRETT
Date:
3/6/96


Checked by:
PS
Date:
5-28

Revision: ADDED KP 4057 TO STANDARDIZE



Revision:

By: BRETT
Date: 5/8
By:
Date:

SIDE SECTION (A)
(1) 16 $\frac{1}{2}$ x22 $\frac{1}{2}$ MIRROR DOOR

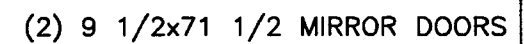


NEWMAR CORP P.O. Box 30, Nappanee, IN. 46550	'97 Model:	Sheet	Drawn by:	Checked by:	Revision: DELETED KOUNTRY STARS (SEE NEW PRINT)	By: BRETT
	SEE UNITS ABOVE	1 OF 1	BRETT	<i>B</i>		Date: 7/26
Title block--1TB	Title: BATH LINEN W./	I.D. # CABM/W/	Date:	Date:	Revision:	By:
	WASHER/DRYER OPTION	7H10B	3/13/96	7-29		Date:

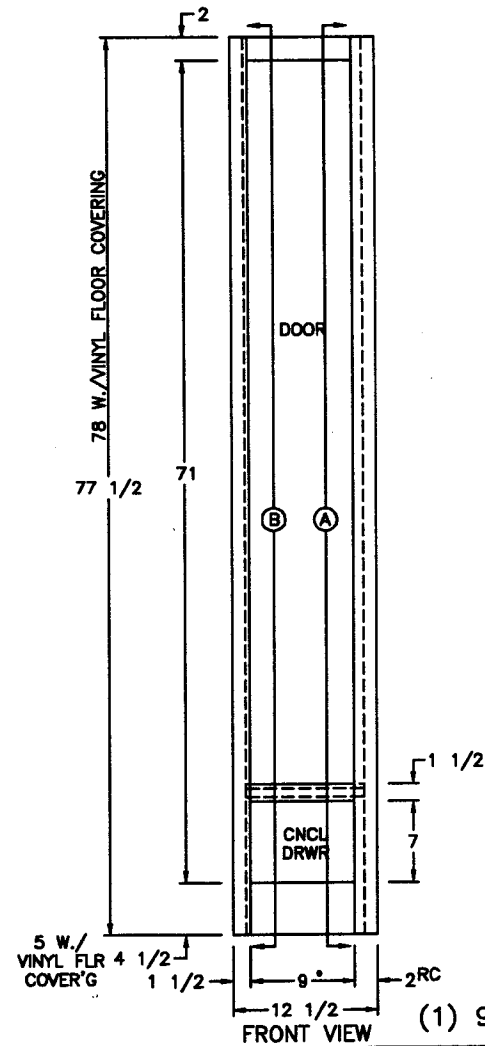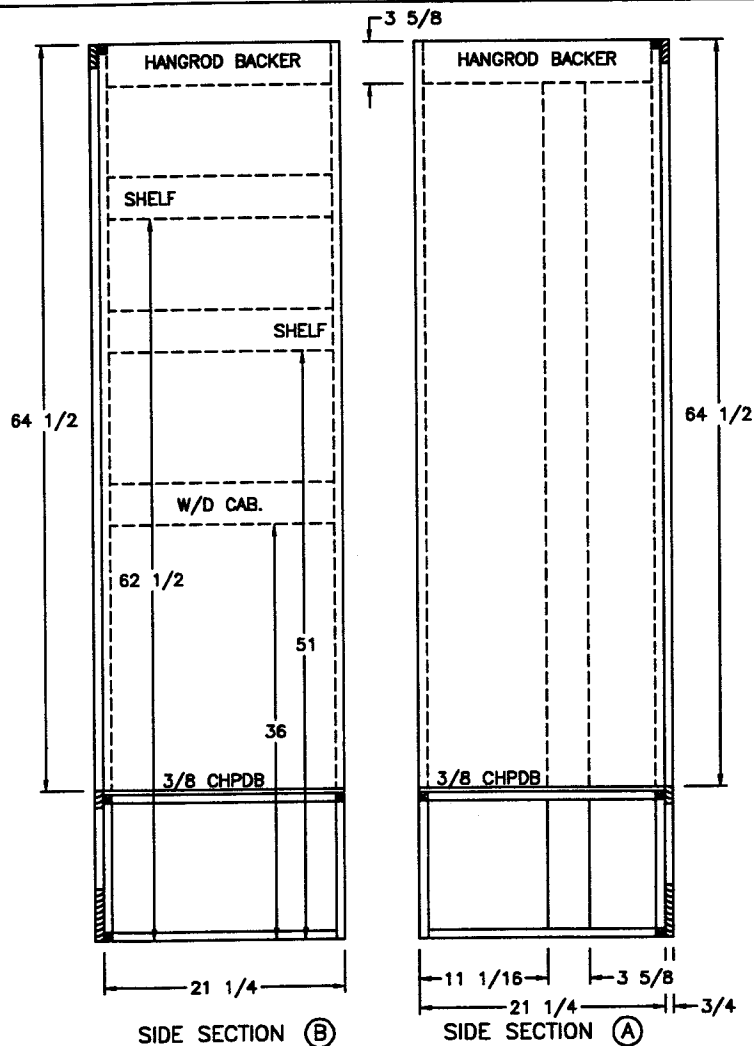

MA 3757
MP 4057


(1) 9 1/2x71 1/2 MIRROR DOOR

NEWMAR CORP P.O. Box 30, Napanea, IN. 46550 Title block--1TB	'97 Model:	Sheet	Drawn by:	Checked by:	Revision: SIDE SECTION 'B' DUE TO UPPER W/D CHANGE	By: BRETT
	SEE UNITS ABOVE	1 OF 1	BRETT			Date: 3/29
	Title: BATH WARD W./	I.D. # CABM/W/	Date:	Date:	Revision: DELETED KOUNTRY STARS (SEE NEW PRINT)	By: BRETT
	WASHER/DRYER OPTION	7H11B	3/13/96	7-29		Date: 7/26

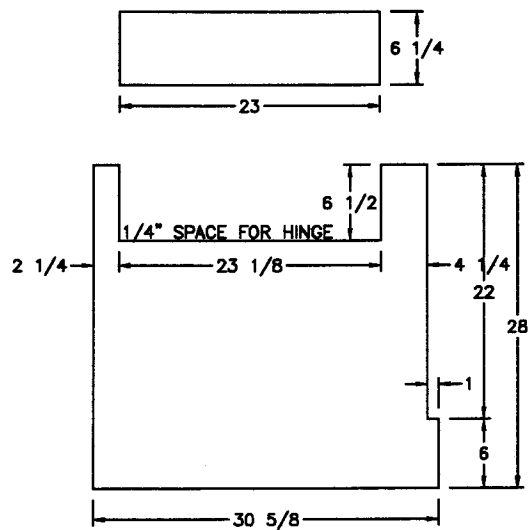


- (2) 12 1/2x36 3/4 DOORS
 (2) 12 1/2x34 1/2 DOORS
 — LOUVERED W./WASH-DRY

FORMICA

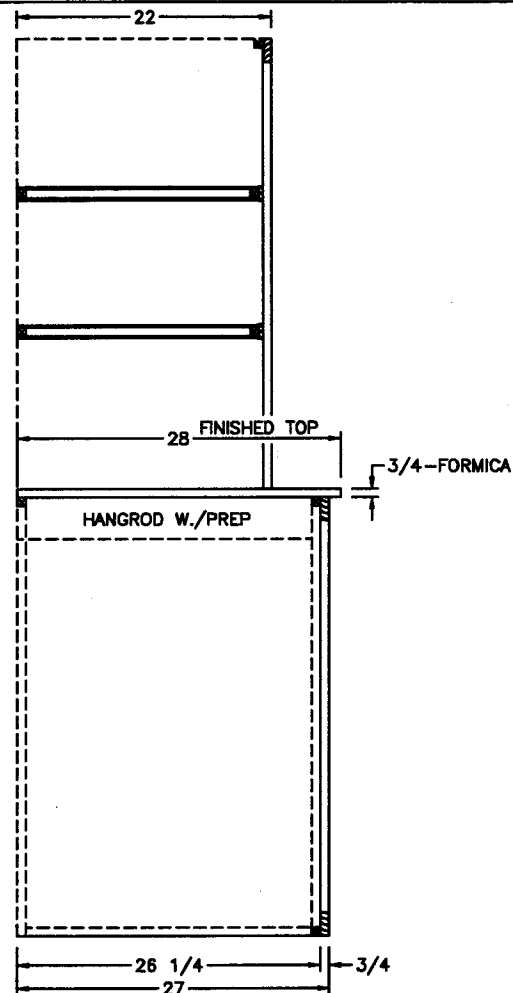

SIDE SECTION (A)

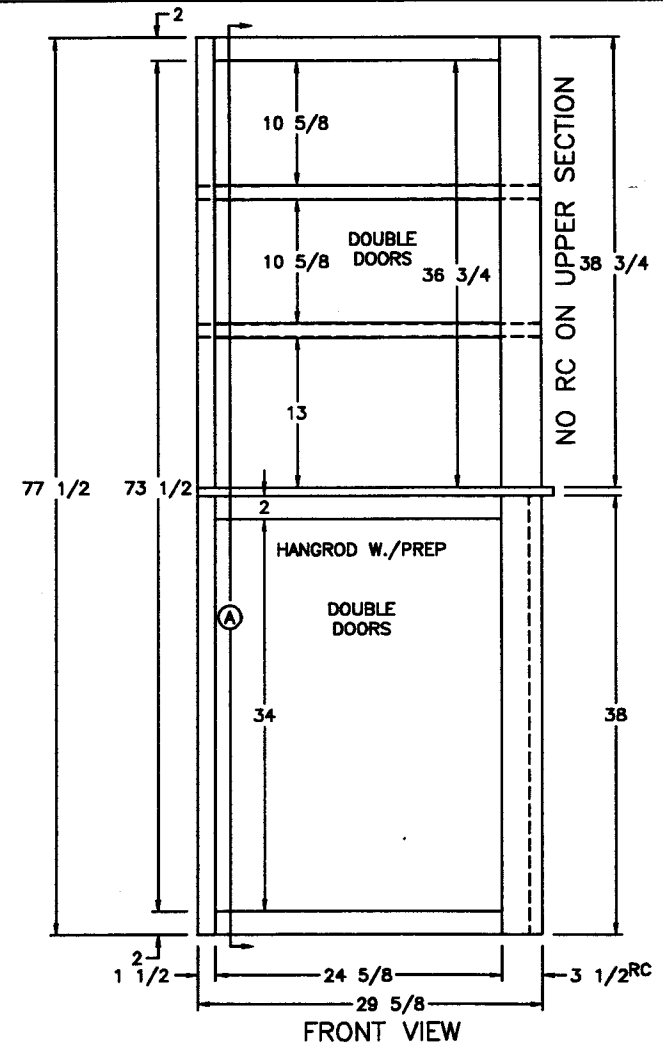

FRONT VIEW

MA 3757

NEWMAR CORP
 P.O. Box 30,
 Nappanee, IN. 46550

Title block--1TB

'97 Model:
SEE UNITS ABOVE

Title: **BATH WARDROBE W./
 WASH/DRY OR PREP**

Sheet
1 OF 1
 I.D. # **CABM/W/
 7H12B**

Drawn by:
BRETT
 Date:
3/13/96


Checked by:
B
 Date:
8-2


Revision: **REVISED LFT/RT STILES FOR PLUMBING**

Revision: **DELETED KOUNTRY STARS (SEE NEW PRINT)
 FAUCET ACCESS**


By: **BRETT**
 Date: **8/2**
 By: **BRETT**
 Date: **7/26**

Date: 7/26

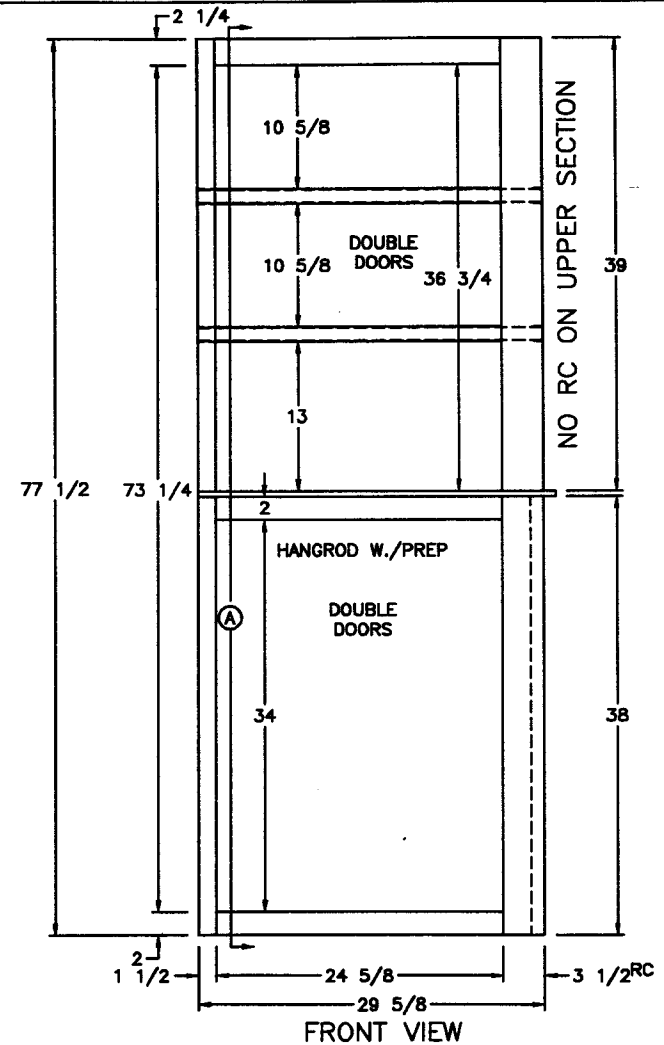

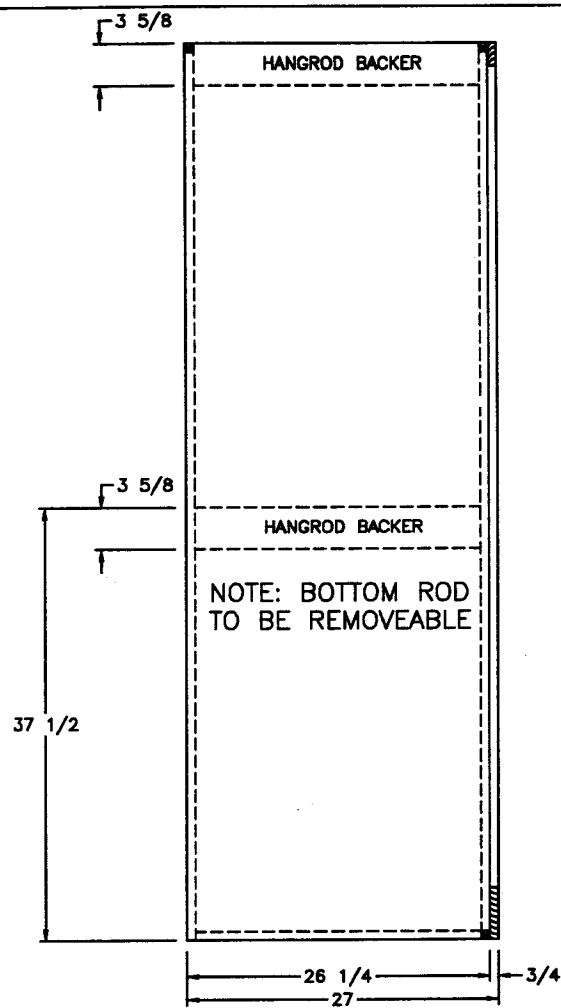


SIDE SECTION (A) (2) 12 1/2x71 1/2 MIRROR DOORS

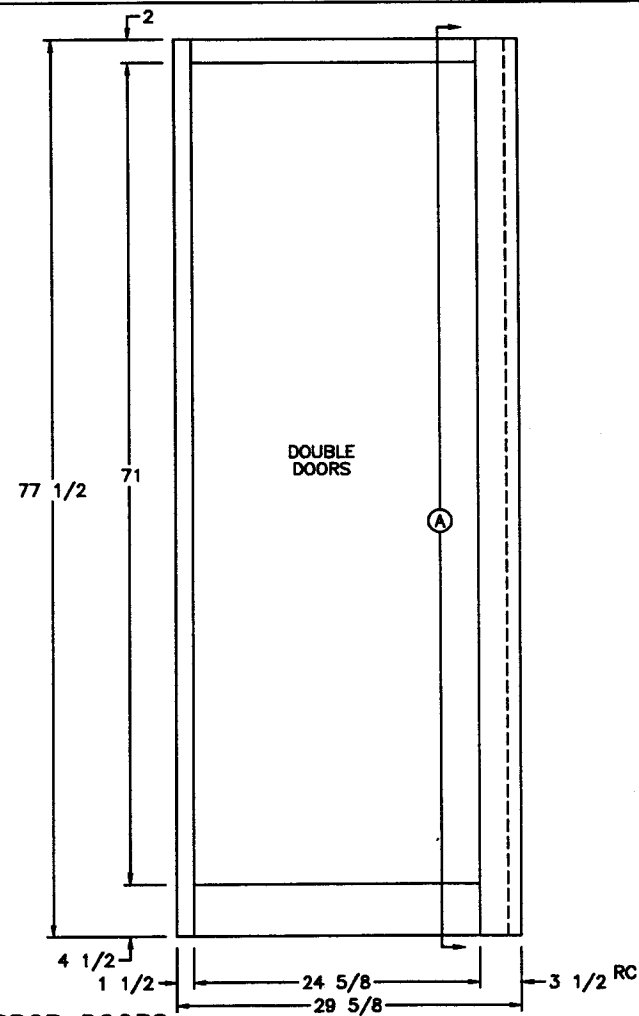


FRONT VIEW

NEWMAR CORP P.O. Box 30, Napanea, IN. 46550 Title block--1TB	'97 Model: MA/KA 3757	Sheet 1 OF 1	Drawn by: BRETT	Checked by: B	Revision: DELETED KOUNTRY STARS (SEE NEW PRINT)/HANGRODS	By: BRETT
	Title: OPTIONAL FULL LENGTH BATH WARD	I.D. # MSC/2/OPT/ 795B	Date: 6/10/96	Date: 8-2	Revision: REVISED RT/LFT STILES FOR PLUMBING	By: BRETT
						Date: 8/2

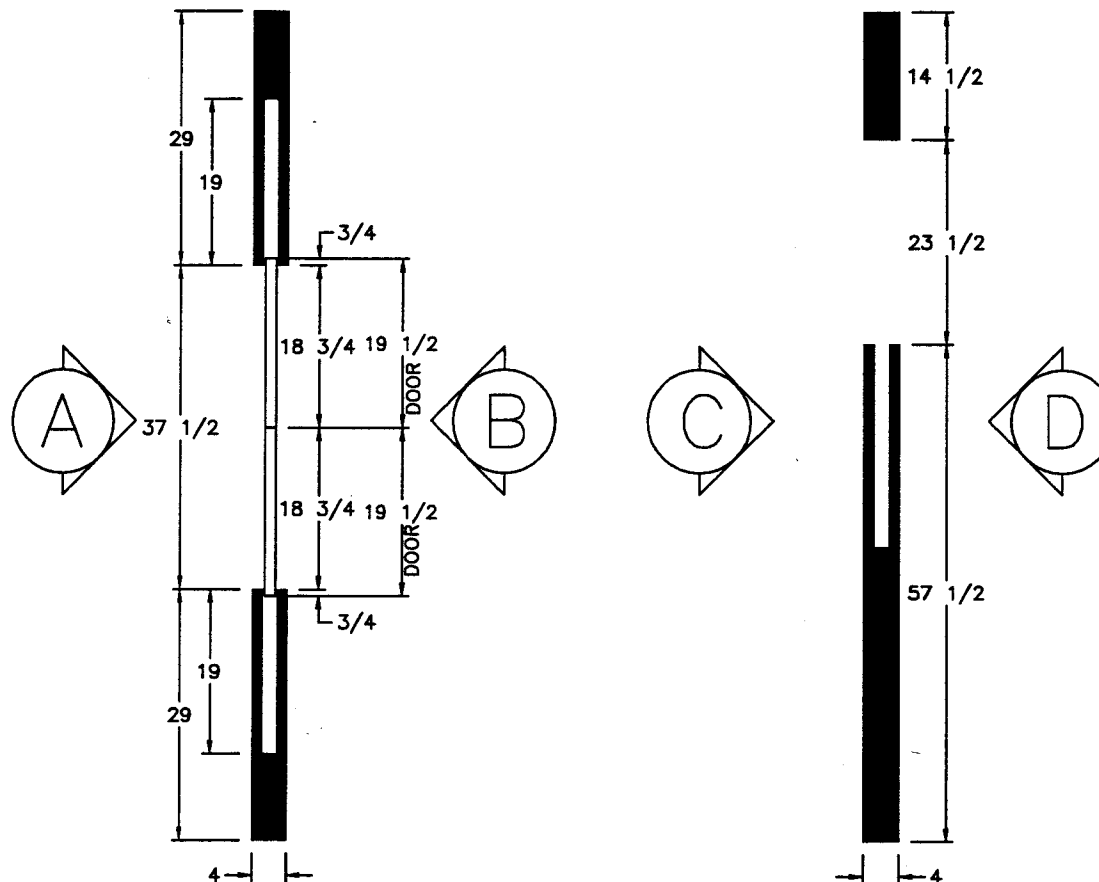

NEWMAR CORP P.O. Box 30, Napponee, IN. 46560 Title block--75TB	'97 Model: SA/MA 3757 Title: BATH WALLS	Sheet 1 OF 3 I.D. # C/A/ 7H7	Drawn by: BRETT Date: 3/13/96	Checked by: [Signature] Date: 10-24	Revision: DELETED MP 4065 (SEE NEW PRINT)	By: BRETT
					Revision:	Date: 10/21

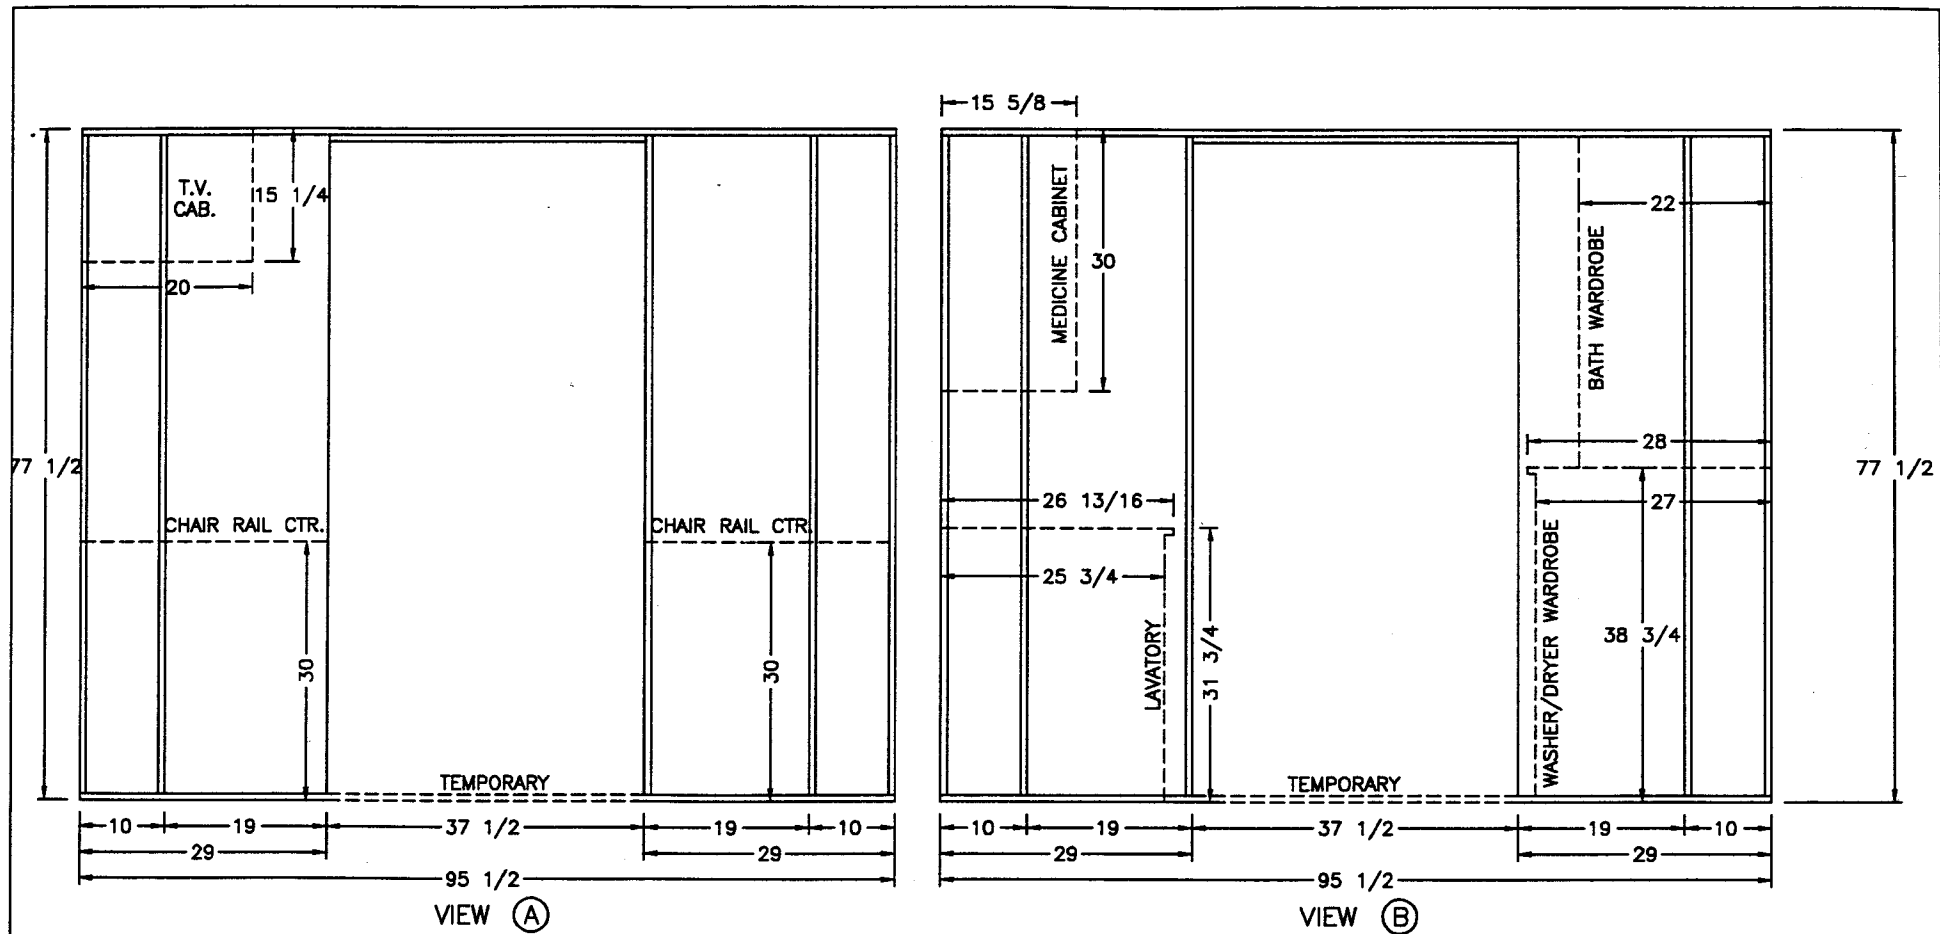

NEWMAR CORP
P.O. Box 30,
Napponee, IN. 46550

Title block--75TB

'97 Model:

SA/MA 3757

Title:

BATH WALLS

Sheet

2 OF 3

I.D. # C/A/
7H7

Drawn by:

BRETT

Date:

3/13/96

Checked by:

10-29

Date:

10-29

Revision: REVISED TO PRESENT CONSTRUCTION/DELETED
MP 4065 (SEE NEW PRINT)


By: BRETT

Date: 10/21

Revision: ADDED CHAIR RAIL TO VIEW 'A' FOR 3757'S


By: BRETT

Date: 8/5

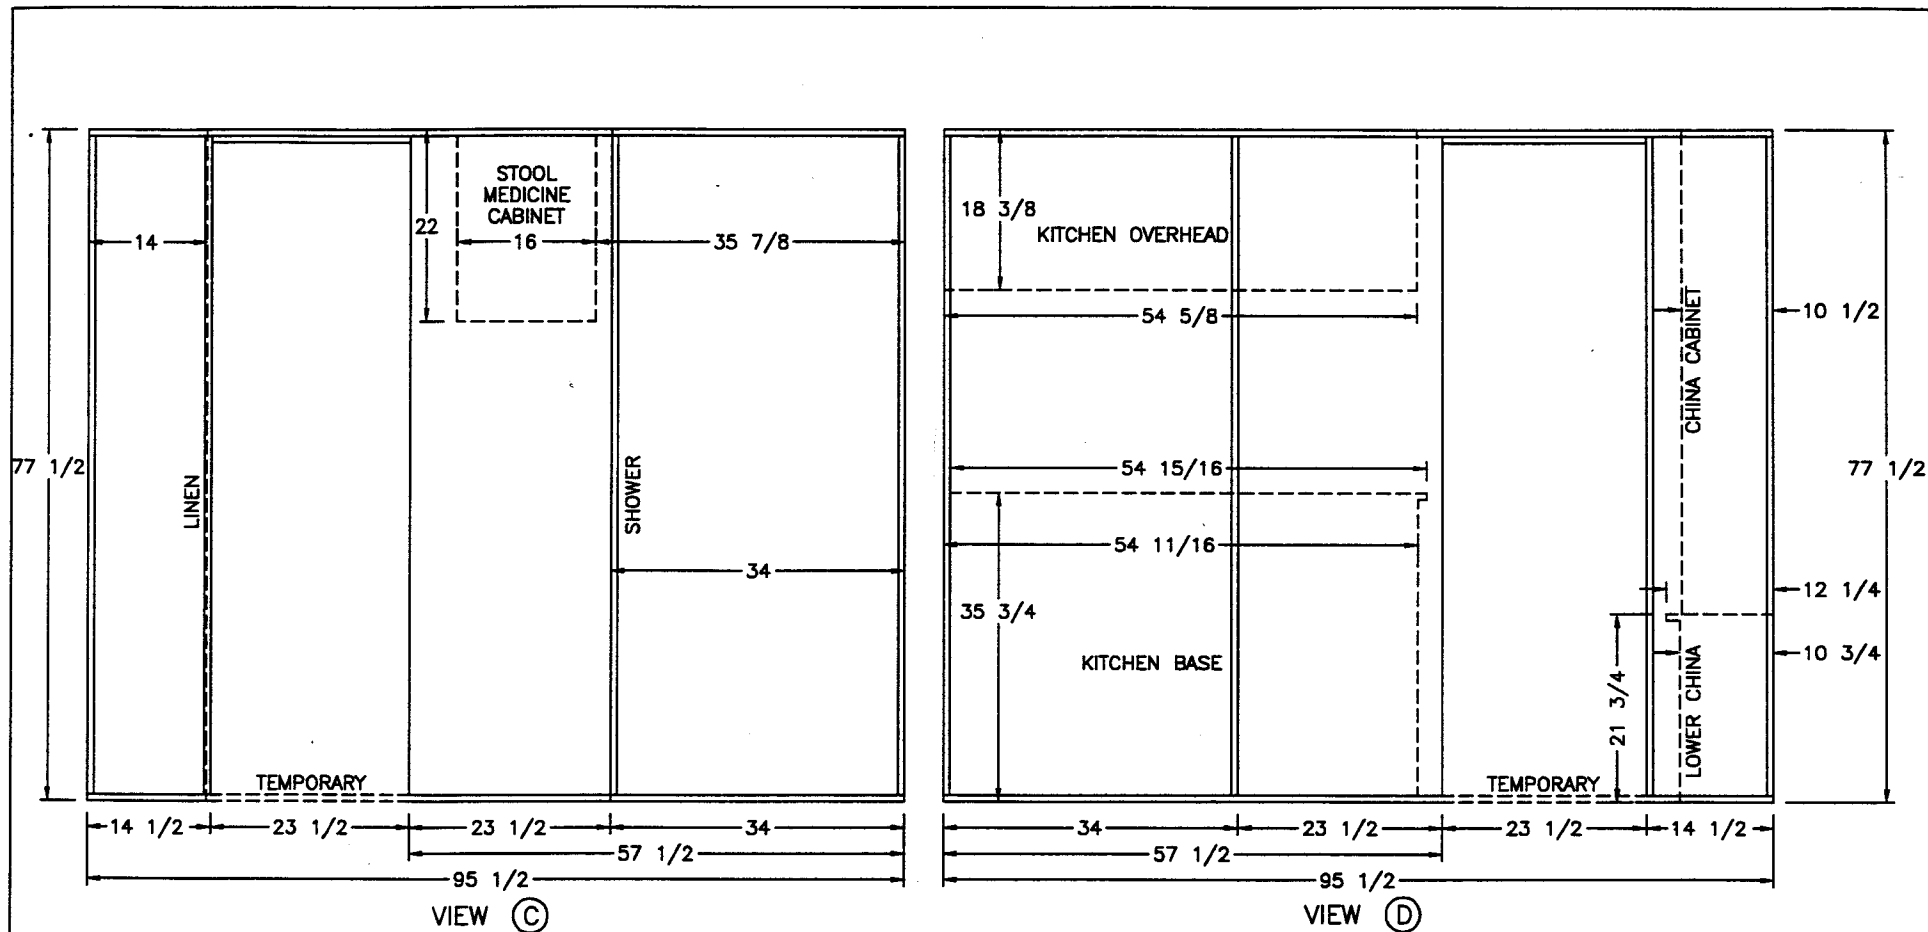


NO CHAIR RAIL


NEWMAR CORP P.O. Box 30, Nappanee, IN. 46550 Title block--75TB	'97 Model: SA/MA 3757	Sheet 3 OF 3	Drawn by: BRETT	Checked by: WJH	Revision: REVISED TO PRESENT CONSTRUCTION/DELETED MP 4065 (SEE NEW PRINT)	By: BRETT
	Title: BATH WALLS	I.D. # C/A/ 7H7	Date: 3/13/96	Date: 10-24	Revision:	Date: 10/21
						By:
						Date:

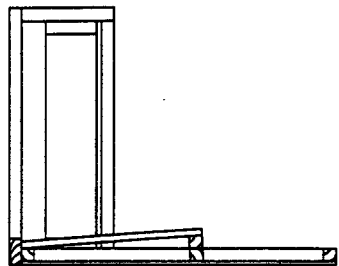


SIDE SECTION (A)

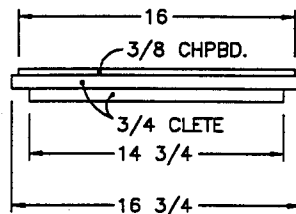


(B) VIEW
(SEE TOP VIEW)

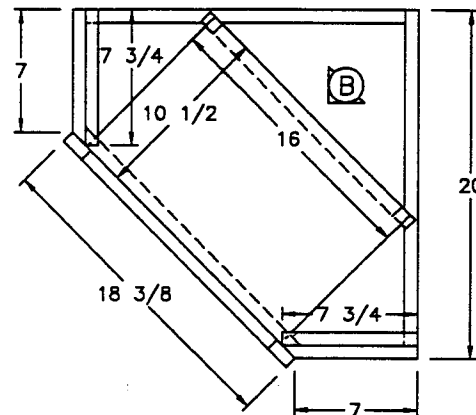


TOP VIEW

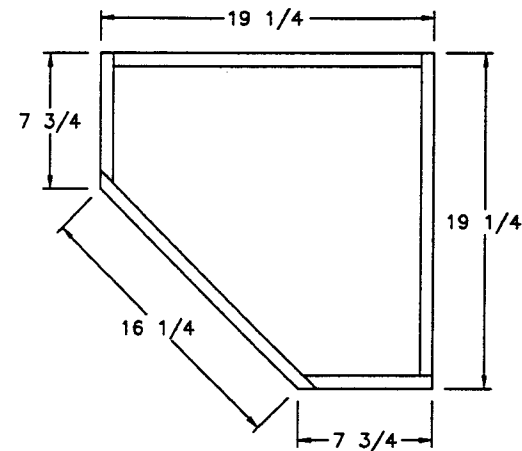


BOTTOM PANEL

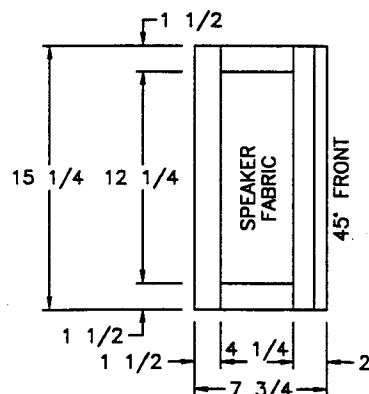

LFT END VIEW

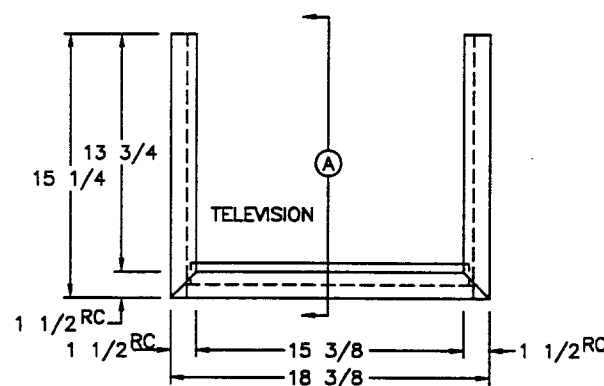



FRONT VIEW

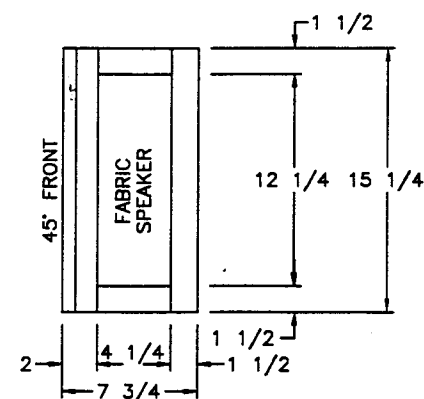

RT END VIEW


SA/MA 3757

NEWMAR CORP P.O. Box 30, Nappanee, IN. 46550 Title block--1-5TB	'97 Model: SEE UNITS ABOVE Title: BEDROOM T.V. CABINET	Sheet 1 OF 1 I.D. # C/B/ 7H8	Drawn by: BRETT Date: 3/13/96	Checked by: Date: 2/5 5-28	Revision: INCREASED OPEN'G HEIGHT 1/2" Revision: 	By: BRETT Date: 3/19 By: Date:
---	--	--	--	--	--	---

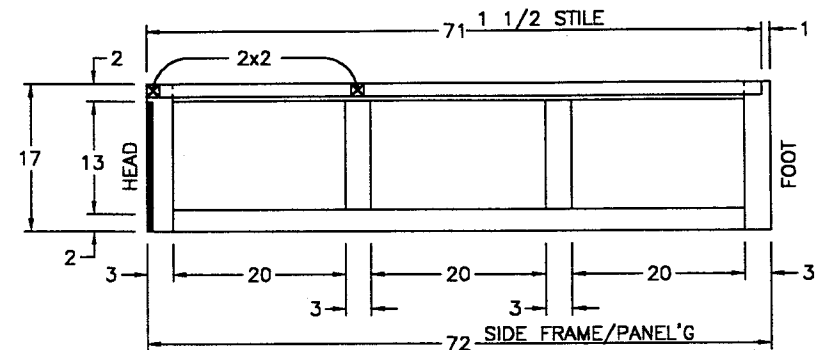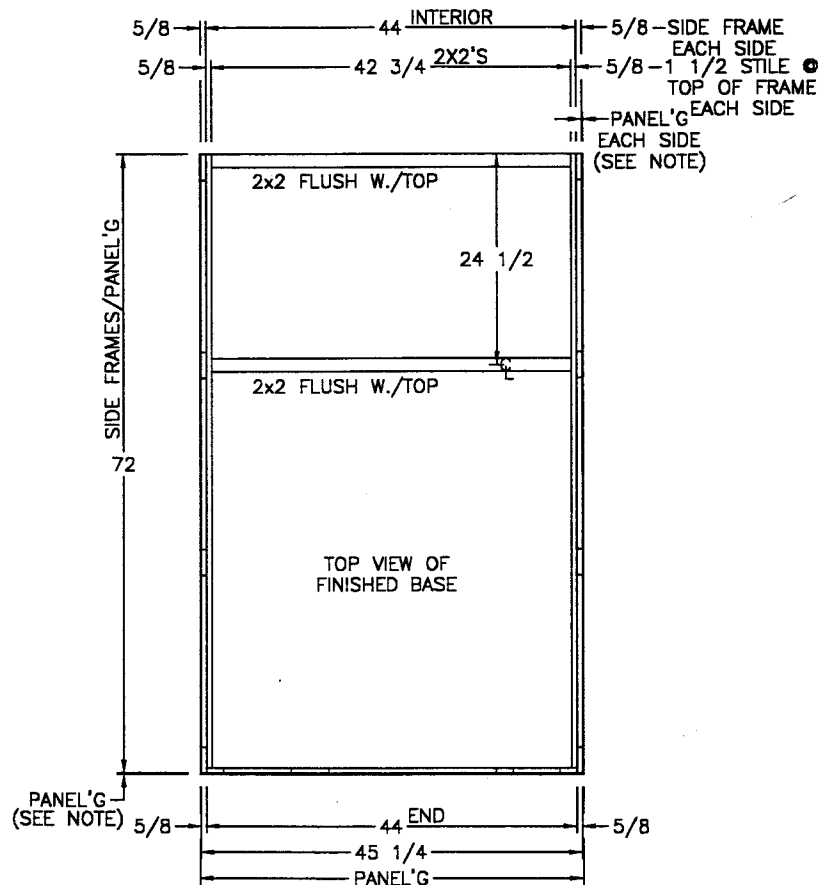

SIDE (INTERIOR VIEW)
(2) SIDES REQ'D (LEFT/RIGHT)


(1) 20 1/2 x 13 1/2 DOOR
NOTE - DELETE DOOR w/HONEYMOON SUITE

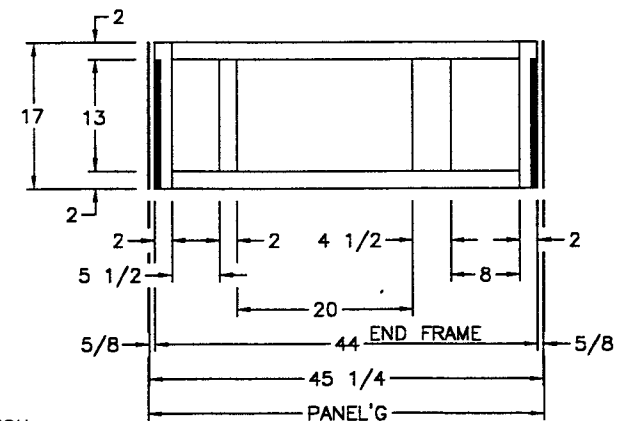


END (INTERIOR VIEW)

NOTES
FINISHED STILES ARE (1) INTERIOR
HOWD. UNITS TAKE (2) PC. PNL'G (1) EA. SECTION
SOLIDS DENOTE 3/4 CLETES

NEWMAR CORP P.O. Box 30, Napppanee, IN. 46550 Title block--75TB	'97 Model: SA'S/MA'S/KA'S	Sheet 1 OF 1	Drawn by: BRETT	Checked by: FS	Revision: DELETED 80" BEDBASE	By: BRETT
	Title: 74" & 80" BEDBASE	I.D. # CABM/B/Date: 7H1 3/6/96	Date: 8-15	Revision: DELETE DOOR w/HONNEYMOON SUITE	By: MIKE D	Date: 4/22 Date: 8/15

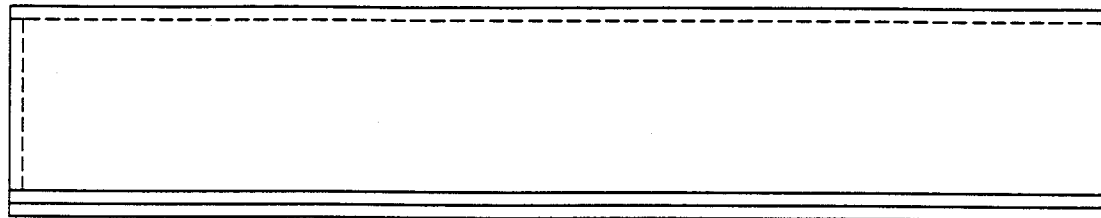


TOP VIEW

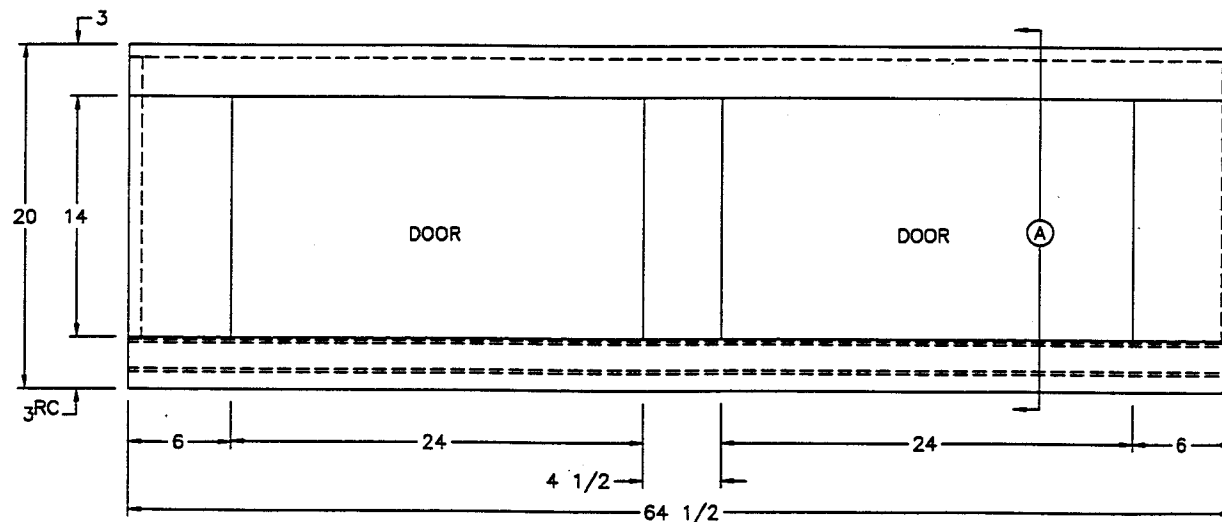

FRONT VIEW


(2) 24 1/2x15 1/2 DOORS

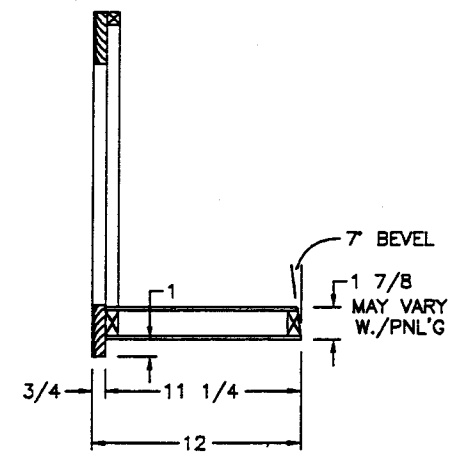


SIDE SECTION (A)

MA 3757
MA 3760

NEWMAR CORP P.O. Box 30, Nappono, IN. 46550 Title block--1-5TB	'97 Model:	Sheet	Drawn by:	Checked by:	Revision:	By:
	SEE UNITS ABOVE	1 OF 1	BRETT	PS		Date:
	Title:	I.D. # C/B/	Date:	Date:	Revision:	By:
	REAR BEDROOM OHC	7H5	3/6/96	5-28		Date:

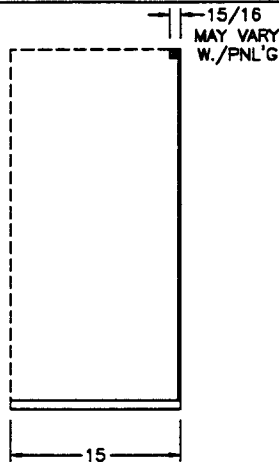


TOP VIEW

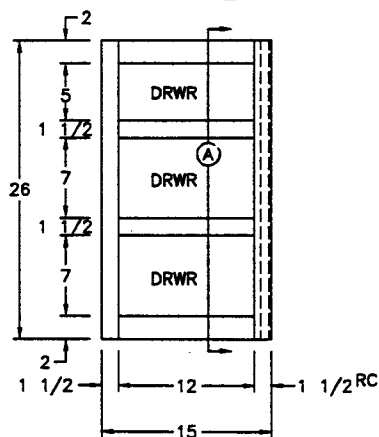


FRONT VIEW


(2) 12 1/2x5 3/4 FRONTS
(4) 12 1/2x7 3/4 FRONTS

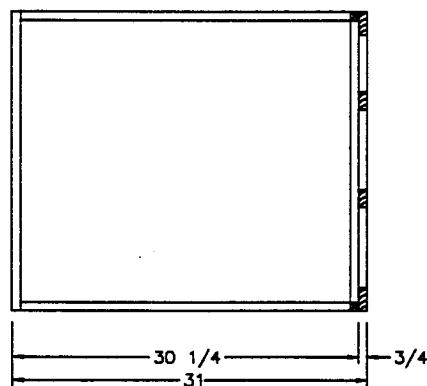


SIDE SECTION (A)

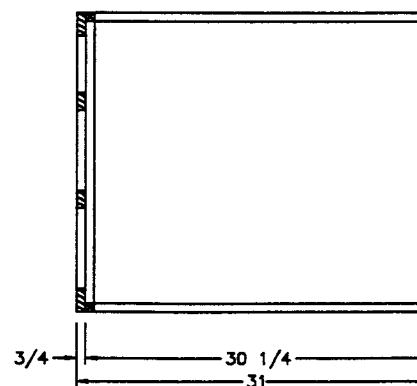

SIDE SECTION (B)

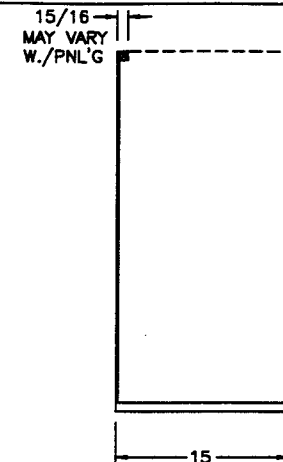

TOP VIEW

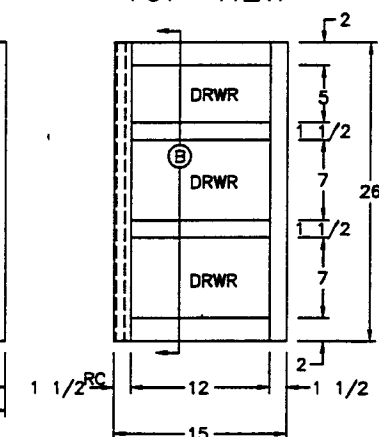


FRONT VIEW

SA/MA 3481
SA/MA 3757
SA/MA 3760

DOOR SIDE

OFFDOOR SIDE


NEWMAR CORP P.O. Box 30, Napponee, IN. 46550 Title block--1TB	'97 Model:	Sheet	Drawn by:	Checked by:	Revision:	By:
	SEE UNITS ABOVE	1 OF 2	BRETT			Date:
	Title:	I.D. # C/B/	Date:	Date: 25	Revision:	By:
	BEDROOM CHESTS	7H3	3/25/96	5-28		Date:

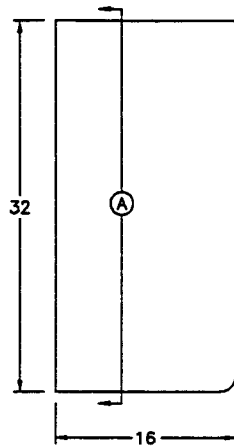

TOP VIEW




FRONT VIEW

 

SIDE SECTION (A)



SIDE SECTION (B)

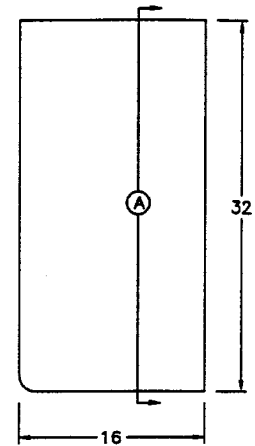

TOP VIEW




FRONT VIEW

SA/MA 3481
SA/MA 3757
SA/MA 3760

NEWMAR CORP P.O. Box 30, Nappanee, IN. 46550 Title block--1TB	'97 Model:	Sheet	Drawn by:	Checked by:	Revision:	By:
	SEE UNITS ABOVE	2 OF 2	BRETT			Date:
Title:	BEDROOM CHESTS	I.D. # C/B/ 7H3	Date:	Date: 3/25/96	Revision:	By:
						Date:





5-28

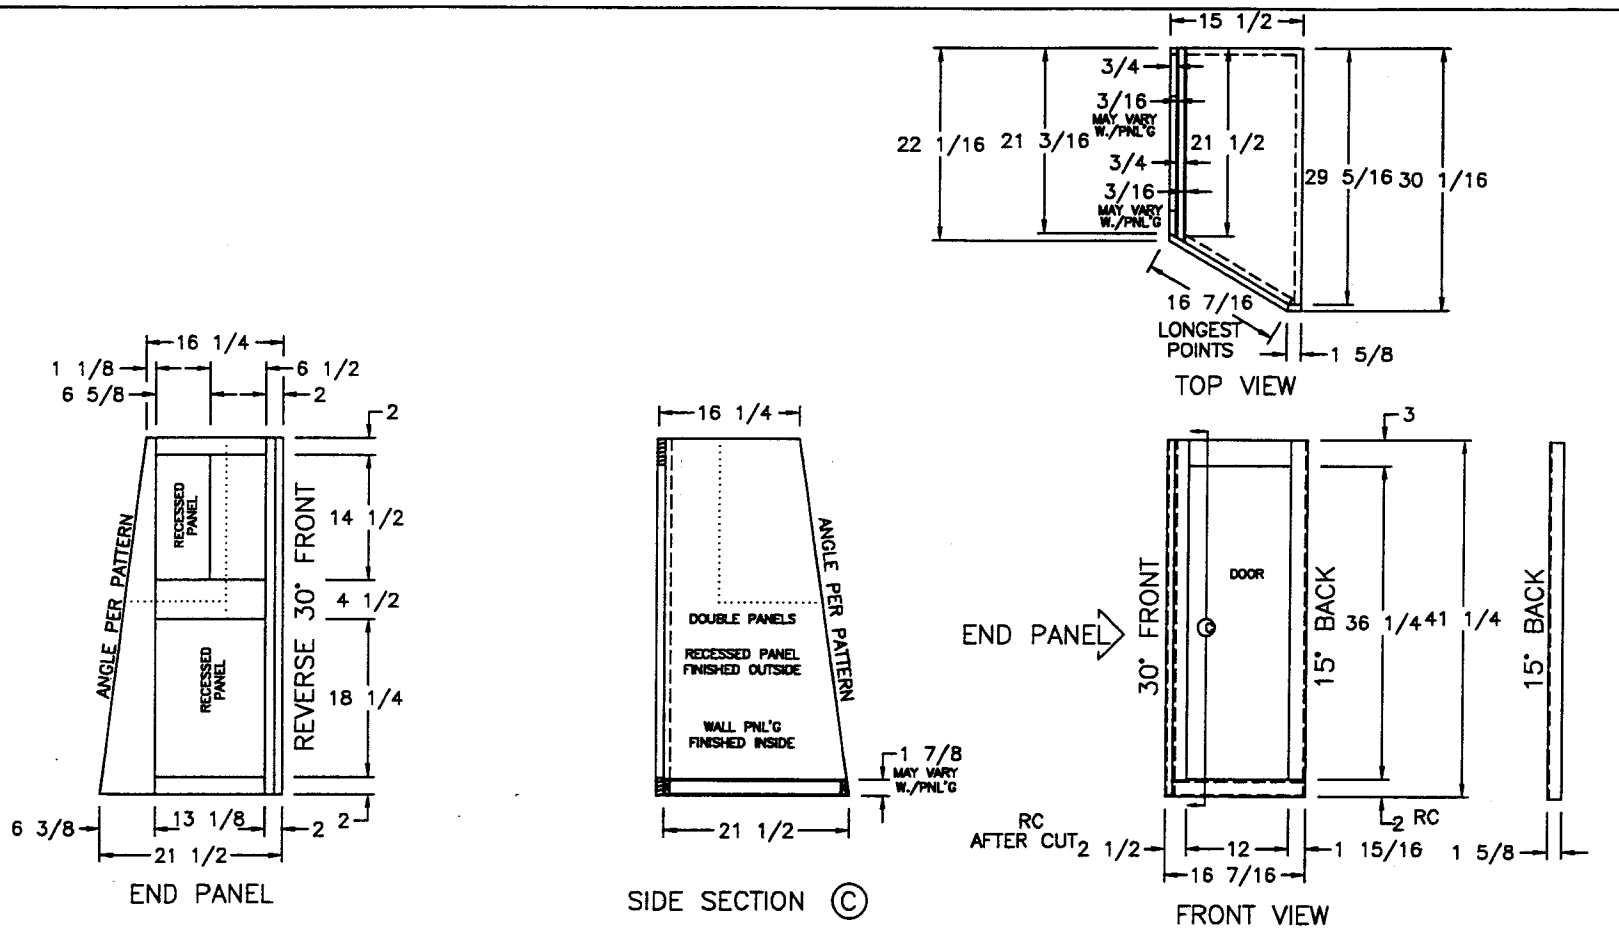

SA/MA 3356
 SA/MA 3481
 SA/MA 3558
 SA/MA 3757
 SA/MA 3760
 SA/MA/KA 3780

(1) 12 1/2x36 3/4 DOOR

NEWMAR CORP P.O. Box 30, Nappanee, IN. 46550 Title block---75TB	'97 Model:	Sheet	Drawn by:	Checked by:	Revision: 4 1/2 HORIZ. STILE WAS 3	By: BRETT
	SEE UNITS ABOVE	1 OF 2	BRETT	<i>FS</i>		Date: 6/12
	Title:	I.D. # C/W/	Date:	Date:	Revision: WIDENED RETURN FOR CROWN MOULDING	By: BRETT
	ODS SHIRT WARDROBE	7H6	3/6/96	6-13		Date: 5/29

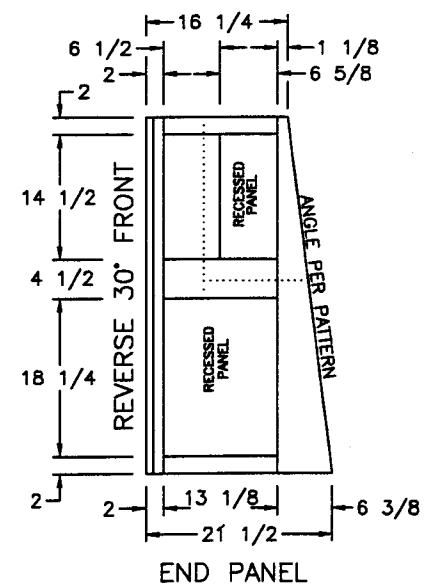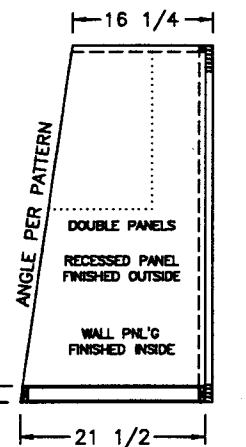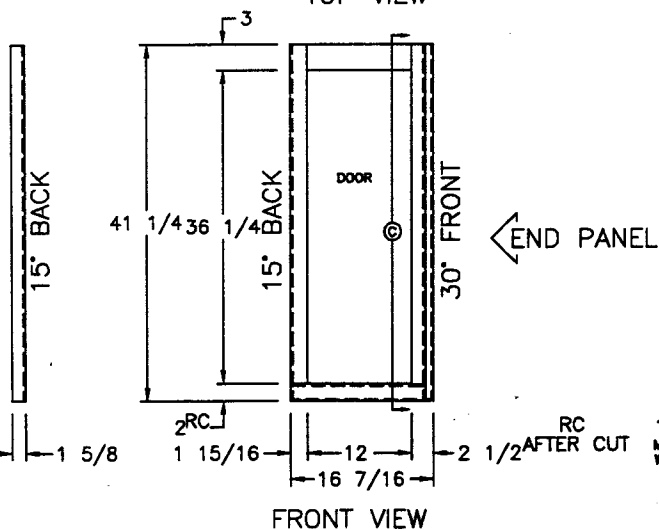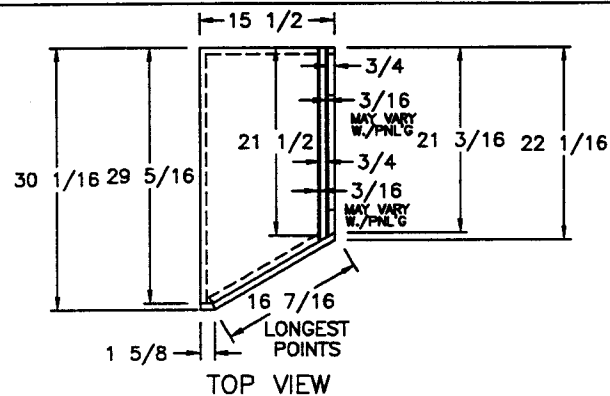


SA/MA 3356
SA/MA 3481
SA/MA 3558
SA/MA 3757
SA/MA 3760
SA/MA/KA 3780

(1) 12 1/2x36 3/4 DOOR

NEWMAR CORP P.O. Box 30, Nappanee, IN. 46550 Title block---75TB	'97 Model:	Sheet	Drawn by:	Checked by:	Revision: 4 1/2 HORIZ. STILE WAS 3	By: BRETT
	SEE UNITS ABOVE	2 OF 2	BRETT	<i>B</i>		Date: 6/12
	Title:	I.D. #	Date:	Date:	Revision: WIDENED RETURN FOR CROWN MOULDING	By: BRETT
	DS SHIRT WARDROBE	C/W/ 7H6	3/6/96	6-13		Date: 5/29

NOTES:
 SEE TYPICAL FOR WASHER INSTALLATION
 1/2" (ID) POLYBUTYLENE TUBING
 DRAINS INSTALLED AT LOW POINTS
 BELOW MAIN FLOOR

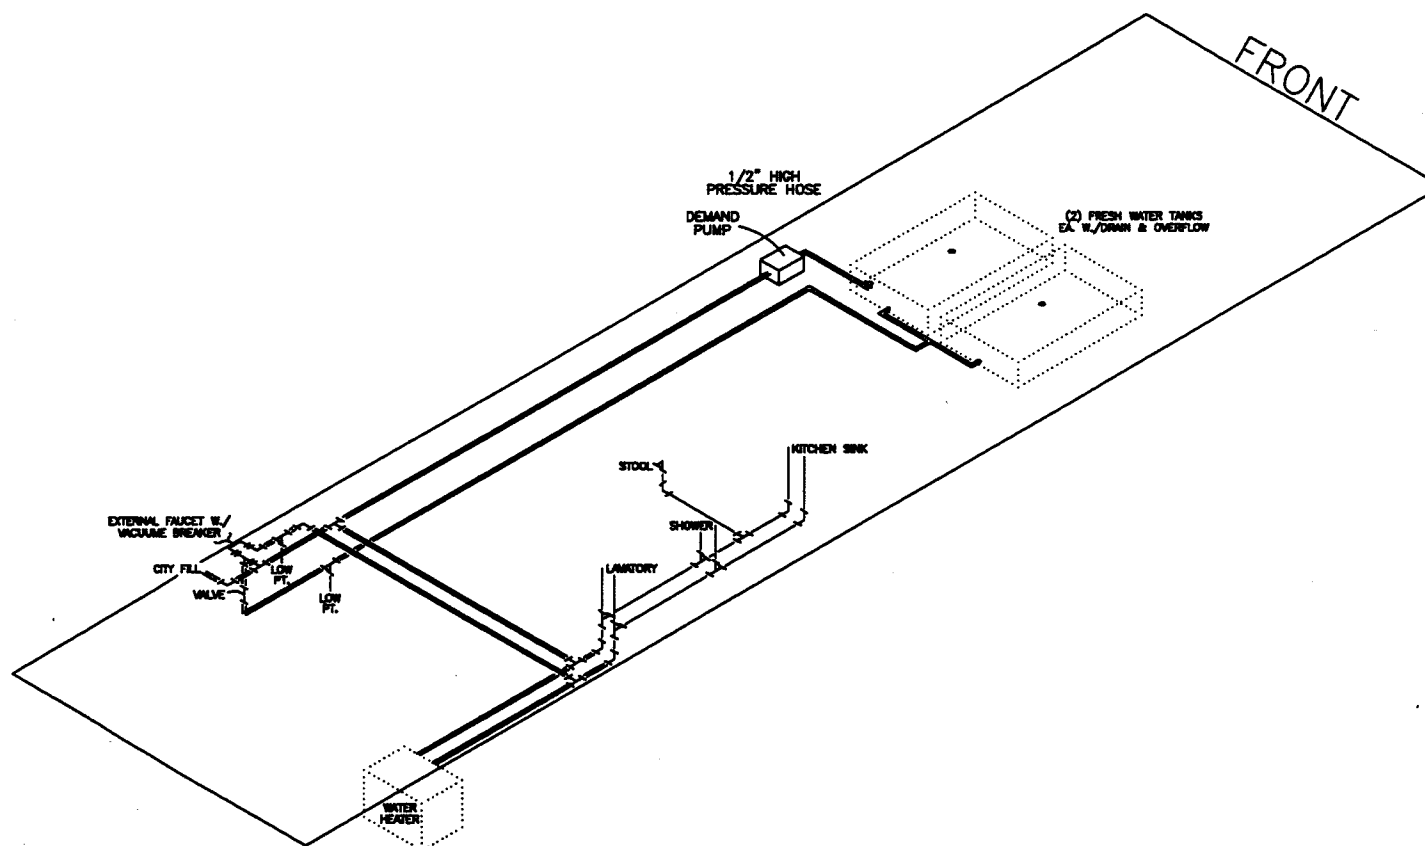

NEWMAR CORP
 P.O. Box 30,
 Nappanee, IN. 46560

'97 Model:
 SA/MA 3757
 Title:
 WATER LINES

Sheet
 2 OF 3
 I.D. # CO/C/
 7SA3757

Drawn by:
 BRETT
 Date:
 3/13/96


Checked by:
 Date:

Revision:
 Revision:

By:
 Date:
 By:
 Date:

Title block--3125TB

NOTES:
 ALL PIPE & FITTINGS ARE ABS CHED. #40
 ALL ELL'S ARE 90 LONG TURN UNLESS SPECIFIED
 DRAIN GRADE TO BE 1/8" PER FOOT
 SUPPORT PIPE EVERY 4 FT. MAX
 ALL TRAP ARMS 54" MAX
 ALL FIXTURES HAVE 1 1/4" P-TRAPS MINIMUM
 ALL TANK HOOK-UPS ARE A DOUBLE LITY UNLESS SPECIFIED OTHERWISE
 ===== BELOW MAIN FLOOR
 ALL CLEAN OUTS ARE 1 1/2" WYE'S
 SEE TYPICAL FOR WASHER INSTALLATION

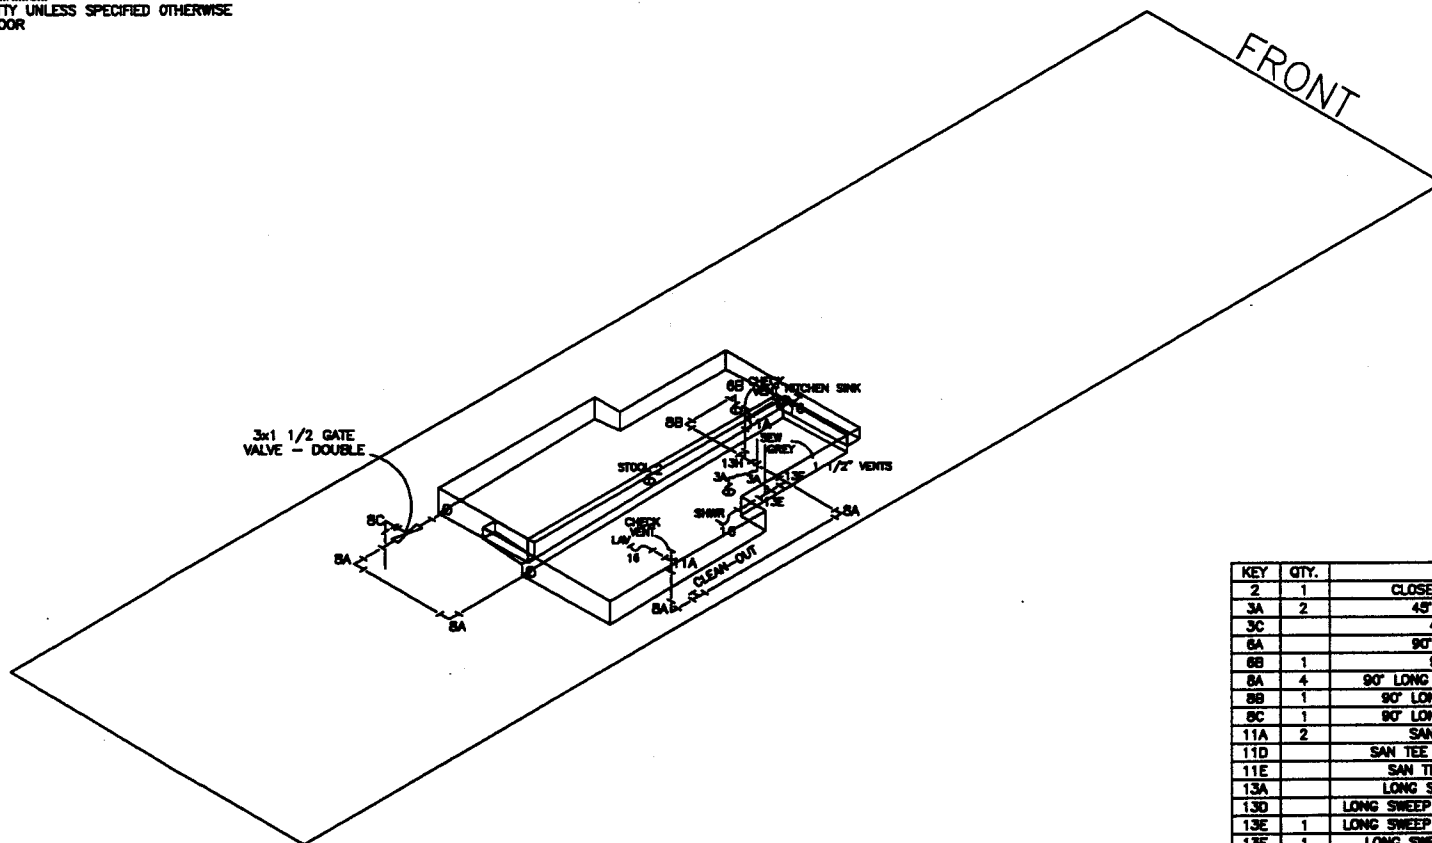

KEY	QTY.	DESCRIPTION
2	1	CLOSET FLANGE - 4"x3"
3A	2	45° ELL - 1 1/2"
3C		45° ELL - 3"
6A		90° ELL - 1 1/2"
6B	1	90° ELL - 2"
8A	4	90° LONG SWEEP ELL - 1 1/2"
8B	1	90° LONG SWEEP ELL - 2"
8C	1	90° LONG SWEEP ELL - 3"
11A	2	SAN TEE - 1 1/2"
11D		SAN TEE - 2"x1 1/2"x1 1/2"
11E		SAN TEE - 2"x2"x1 1/2"
13A		LONG SWEEP TY - 1 1/2"
13D		LONG SWEEP TY - 2"x1 1/2"x1 1/2"
13E	1	LONG SWEEP TY - 1 1/2"x2"x1 1/2"
13F	1	LONG SWEEP TY - 1/2"x2"x2"
13H	1	LONG SWEEP TY - 2"
14		DOUBLE LONG SWEEP TY - 3"
15A		TY - 1 1/2"
16	3	P-TRAP W/UNION JOINT

NEWMAR CORP
 P.O. Box 30,
 Nappanee, IN. 46550

Title block--3125TB

'97 Model:
SA/MA 3757

Title:
DRAIN PLUMBING

Sheet
3 OF 3

I.D. # CO/C/
7SA3757

Drawn by:
BRETT

Date:
3/13/96

Checked by:

Date:

Revision:

Revision:


By:

Date:

By:


Date:

NOTES:
 SHUT-OFF VALVES ARE WITHIN 5' OF APPLIANCES ON PARK TRAILERS
 1/2" BLACK MALL PIPE
 3/8" O.D. COPPER TYPE "L"
 MAX. LENGTH OF COPPER TYPE TO APPLIANCE PER TEST
 ALL BRASS FITTINGS BELOW FLOOR TO BE FORGED--NOT MILLED
 307 TOTAL DEVELOPED LENGTH
 74,300 TOTAL BTU SYSTEM

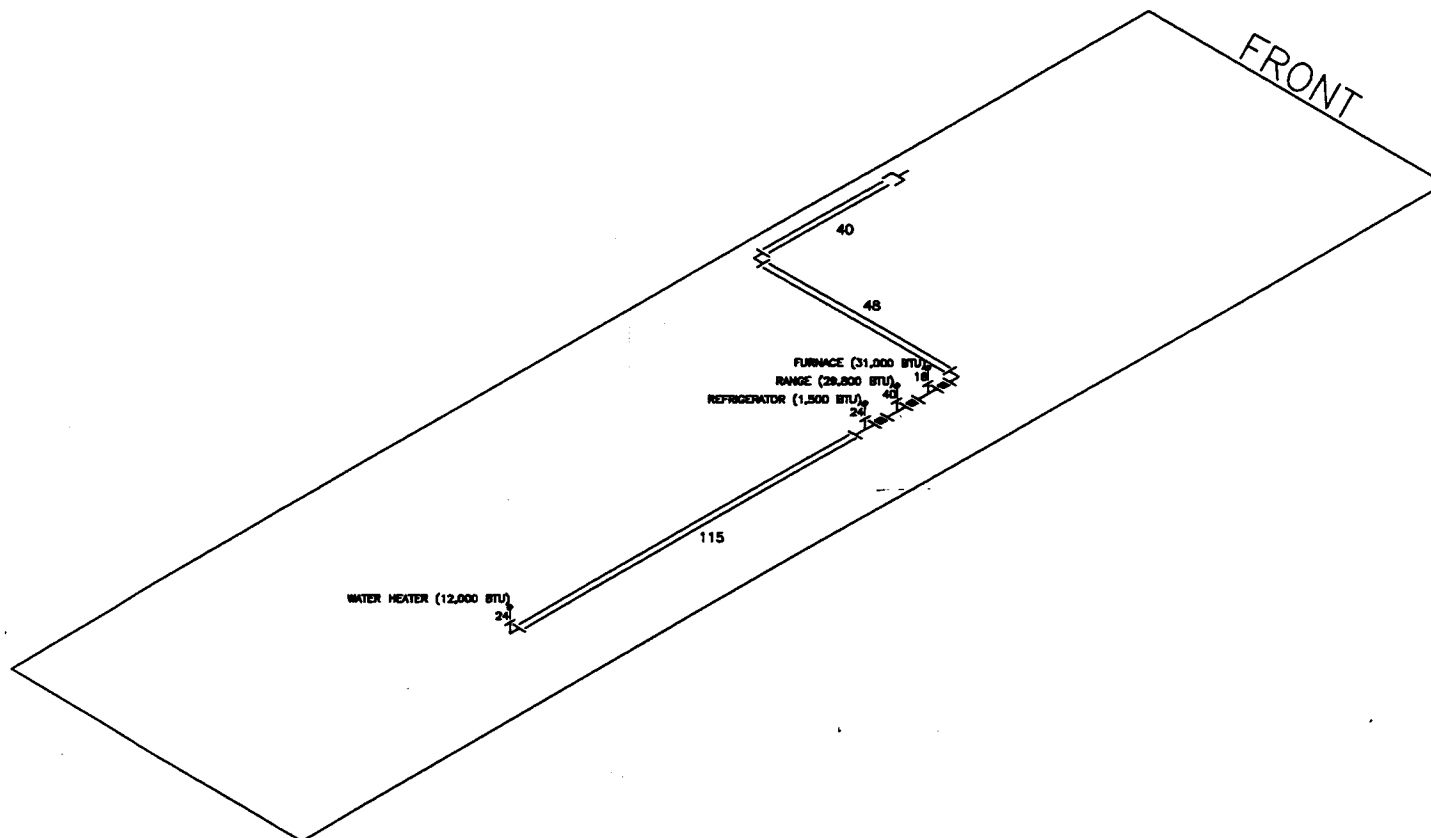

NEWMAR CORP P.O. Box 30, Nappanee, IN. 46550 Title block---3125TB	'97 Model:	Sheet	Drawn by:	Checked by:	Revision: WATER HEATER BTU'S	By: BRETT
	SA/MA/KA 3757	1 OF 3	BRETT			Date: 8/26
	Title:	I.D. # CO/C/	Date:	Date:	Revision:	By:
	GAS LINES	7SA3757	3/13/96			Date:

POWER CORD 28" MIN. EXPOSED CORD

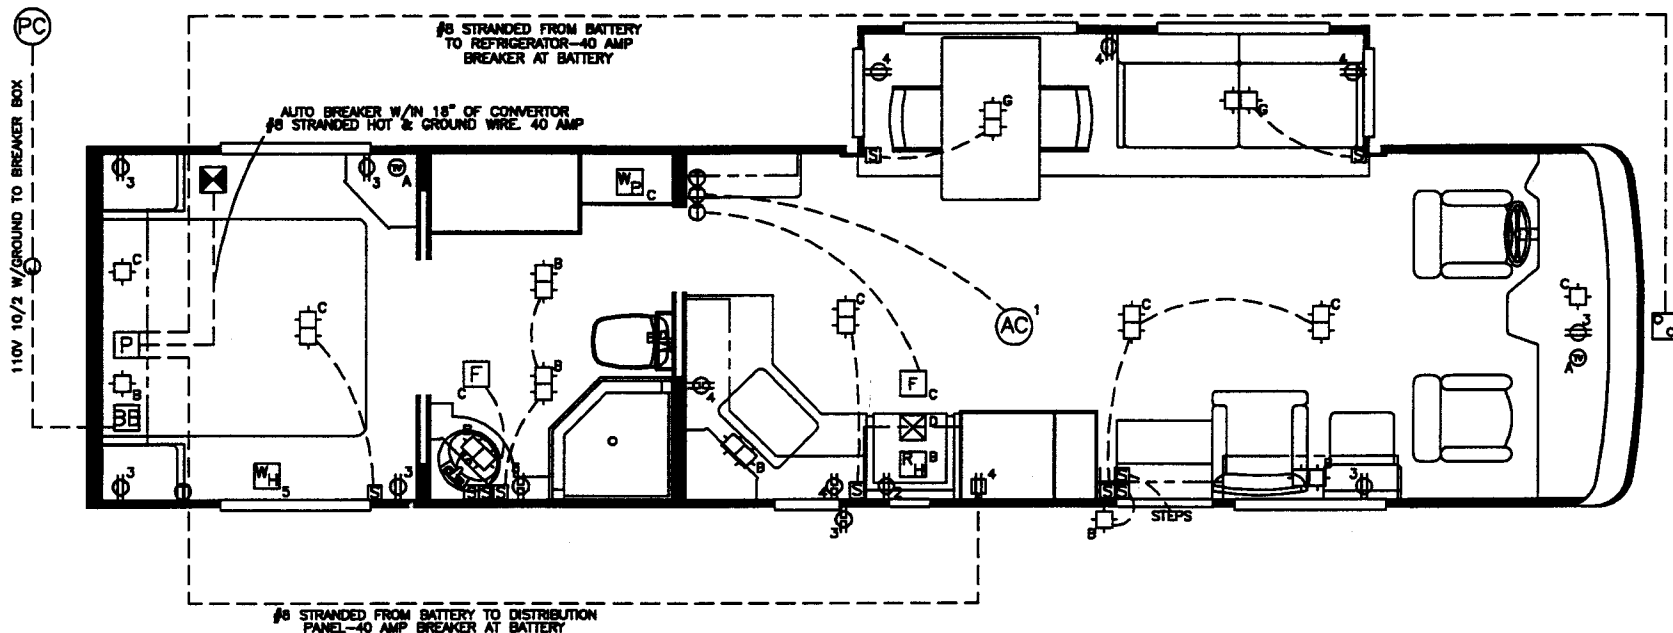

NOTES
ALL BREAKERS HACR TYPE
ALL AIR COND. MUST ACCEPT HACR BREAKER
ALL PRE-WIRE FOR AIR USE 20 AMP FUSE AT BREAKER BOX
DISTRIBUTION PANEL EXPOSED TO AISLE SPACE

ELECTRICAL SYMBOLS

WORKING CLEARANCE MIN. 24Wx22D

WATER PUMP	30 AMP BREAKER BOX 50 AMP OPTION	12V LIGHT	110V SWITCH
WATER HEATER	CONVERTER W/12V FUSE BLOCK	12V SWITCH	THERMOSTAT
12V RANGE HOOD	12V DISTRIBUTION PANEL	RADIO 12V RADIO	T.K. JACK
110V CEILING FAN	12V STORAGE BATTERY	MONITOR PANEL	110V RECEPT
FURNACE	12V FAN VENT	12V RECEPT	COMP. GFI BREAKER & RECEPT
AIR CONDITIONER	POWER CORD	110V LIGHT	110V JUNCTION BOX

50 AMP OPTION

CIRCUIT	WIRE SIZE	VOLTS	FUSE BREAKER	LOAD
1	12/2 W/G	110/120	40 AMP HACR	AIR CONDITIONER
2	12/2 W/G	110/120	15 AMP HACR	WATER PUMP
3	12/2 W/G	110/120	15 AMP HACR	CONVERTER & RECEPTS
4	12/2 W/G	110/120	15 AMP HACR	STOVE & HOT WATER HEATER
5	12/2 W/G	110/120	15 AMP HACR	TV
6	12/2 W/G	110/120	20 AMP	DOOR SIDE LIGHTS
7	12/2 W/G	110/120	20 AMP	TOP LOCK SIDE LIGHTS
8	12/2 W/G	110/120	20 AMP	TOILET
9	12/2 W/G	110/120	20 AMP	SECURITY / OPEN
10	12/2 W/G	110/120	20 AMP	REFRIGERATOR / OPEN SIDE-OUT

NEWMAR CORP
P.O. Box 30,
Nappanee, IN. 46550

'97 Model:
SA/MA 3757
Title: **STANDARD
ELECTRICAL DIAGRAM**

Sheet
1 OF 3
I.D. # **CO/E/
7SA3757**

Drawn by:
BRETT
Date:
3/13/96


Checked by:
Date:

Revision:
Revision:

By:
Date:
By:
Date:

Title block--3125TB

POWER CORD 28' MIN. EXPOSED CORD

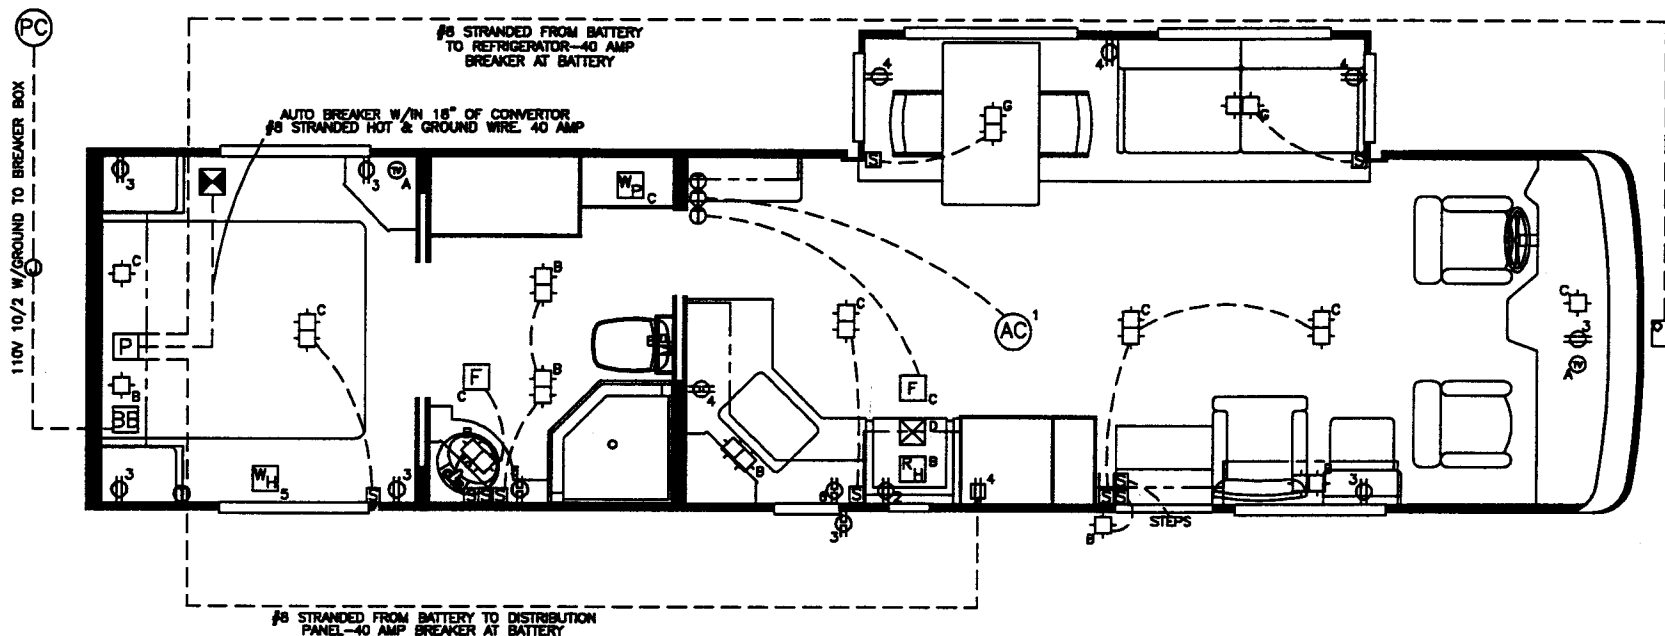

NOTES
ALL BREAKERS HACR TYPE
ALL AIR COND. MUST ACCEPT HACR BREAKER
ALL PRE-WIRE FOR AIR USE 20 AMP FUSE AT BREAKER BOX
DISTRIBUTION PANEL EXPOSED TO AISLE SPACE

ELECTRICAL SYMBOLS

WORKING CLEARANCE MIN. 24Wx22D

WATER PUMP	30 AMP BREAKER BOX 30 AMP OPTION	12V LIGHT	110V SWITCH
WATER HEATER	CONVERTER W/12V FUSE BLOCK	12V SWITCH	THERMOSTAT
12V RANGE HOOD	12V DISTRIBUTION PANEL	12V RADIO	T.V. JACK
110V CEILING FAN	12V STORAGE BATTERY	MONITOR PANEL	110V RECEPT
FURNACE	12V FAN VENT	12V RECEPT	COMP. OFF BREAKER & RECEPT
AIR CONDITIONER	POWER CORD	110V LIGHT	110V JUNCTION BOX

PREP WIRING MUST END IN A BOX AND BE NUTTED AND TAPED

CIRCUIT	WIRE SIZE	VOLTS	FUSE	BREAKER	LOAD
1	12/2	12V	20 AMP	HACR	AIR CONDITIONER
2	12/2	12V	20 AMP	HACR	CONVERTER & RECEPIS
3	12/2	12V	15 AMP	HACR	WATER HEATER
4	12/2	12V	15 AMP	HACR	WATER HEATER
5	12/2	12V	20 AMP	HACR	TV
6	12/2	12V	20 AMP	HACR	HOOR SIDE LIGHTS
7	12/2	12V	20 AMP	HACR	DOOR SIDE LIGHTS
8	12/2	12V	20 AMP	HACR	SEATING / OPEN
9	12/2	12V	20 AMP	HACR	SEATING / OPEN
10	12/2	12V	20 AMP	HACR	SEATING / OPEN

NEWMAR CORP
P.O. Box 30,
Nappanee, IN. 46550

'97 Model:

SA/MA 3757

Title: 30 AMP

ELECTRICAL DIAGRAM

Sheet

2 OF 3

I.D. # CO/E/

7SA3757

Drawn by:

BRETT

Date:

3/13/96

Checked by:

Date:

Revision:

Revision:

By:


Date:

By:

Date:

Title block--3125TB

POWER CORD 28' MIN. EXPOSED CORD

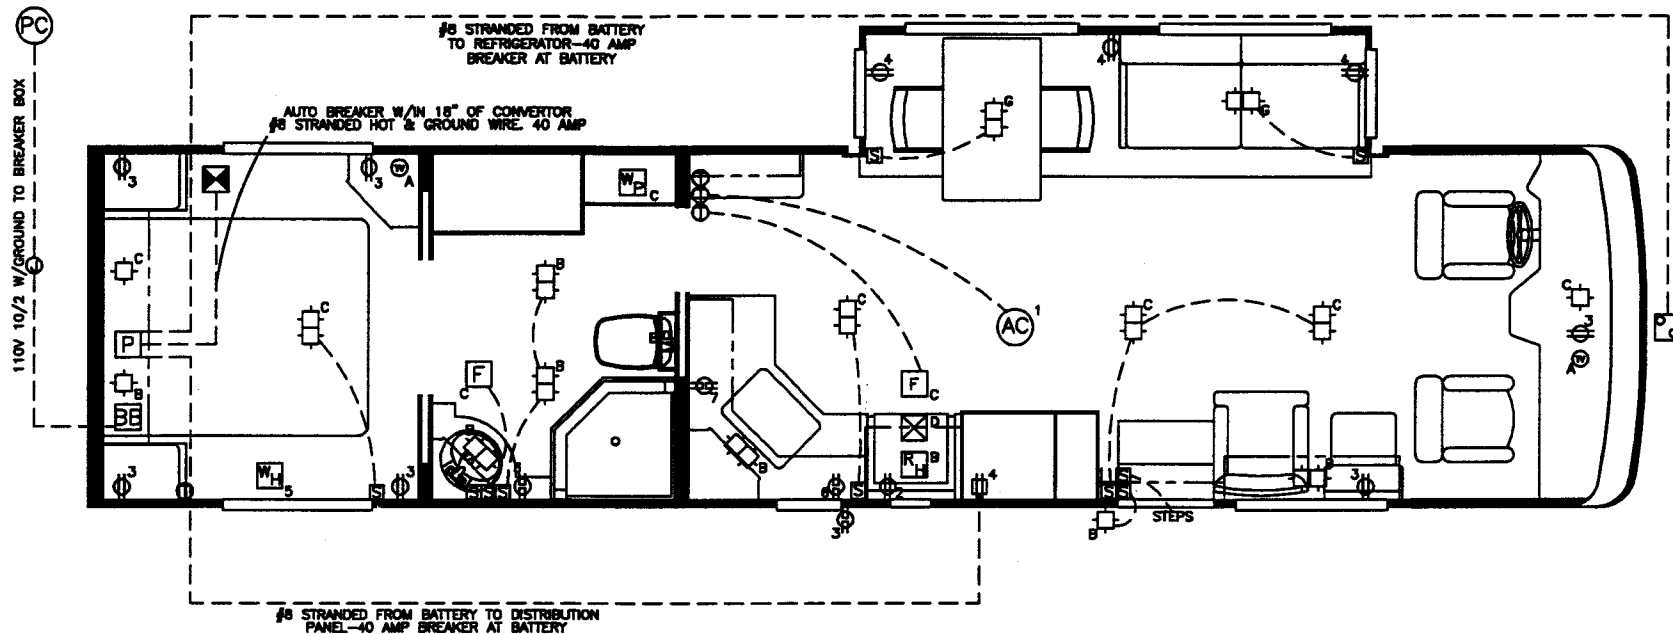

NOTES
ALL BREAKERS HACR TYPE
ALL AIR COND. MUST ACCEPT HACR BREAKER
ALL PRE-WIRE FOR AIR USE 20 AMP FUSE AT BREAKER BOX
DISTRIBUTION PANEL EXPOSED TO AISLE SPACE

ELECTRICAL SYMBOLS

WORKING CLEARANCE MIN. 24Wx22D

W.P.	WATER PUMP	BB	30 AMP BREAKER BOX 30 AMP OPTION	12V LIGHT	110V SWITCH
W.H.	WATER HEATER	CONV	CONVERTER W/12V FUSE BLOCK	12V SWITCH	THERMOSTAT
F.H.	12V RANGE HOOD	P	12V DISTRIBUTION PANEL	RADIO	12V RADIO
C.F.	110V CEILING FAN	S	12V STORAGE BATTERY	MP	MONITOR PANEL
FURNACE	FURNACE	F	12V FAN VENT	12V RECEPT	COMP. GR. BREAKER & RECEPT
AC	AIR CONDITIONER	PC	POWER CORD	110V LIGHT	110V JUNCTION BOX

PREP WIRING MUST END IN A BOX AND BE NUTTED AND TAPED

CIRCUIT	WIRE SIZE	VOLTS	FUSE	BREAKER	LOAD
1	12/2 STRANDED	120/240	20 AMP	15 AMP	AIR CONDITIONER
2	12/2 STRANDED	120/240	20 AMP	15 AMP	WATER PUMP
3	12/2 STRANDED	120/240	20 AMP	15 AMP	CONVERTER & RECEPTS
4	12/2 STRANDED	120/240	20 AMP	15 AMP	WATER HEATER
5	12/2 STRANDED	120/240	20 AMP	15 AMP	WATER HEATER
NEWMAR CORP
P.O. Box 30,
Napanea, IN. 46550

'97 Model:
SA/MA 3757

Title: 50 AMP
ELECTRICAL DIAGRAM


Sheet
3 OF 3
I.D. # CO/E/
7SA3757

Drawn by:
BRETT
Date:
3/13/96

Checked by:
Date:

Revision:
Revision:


By:
Date:
By:
Date:

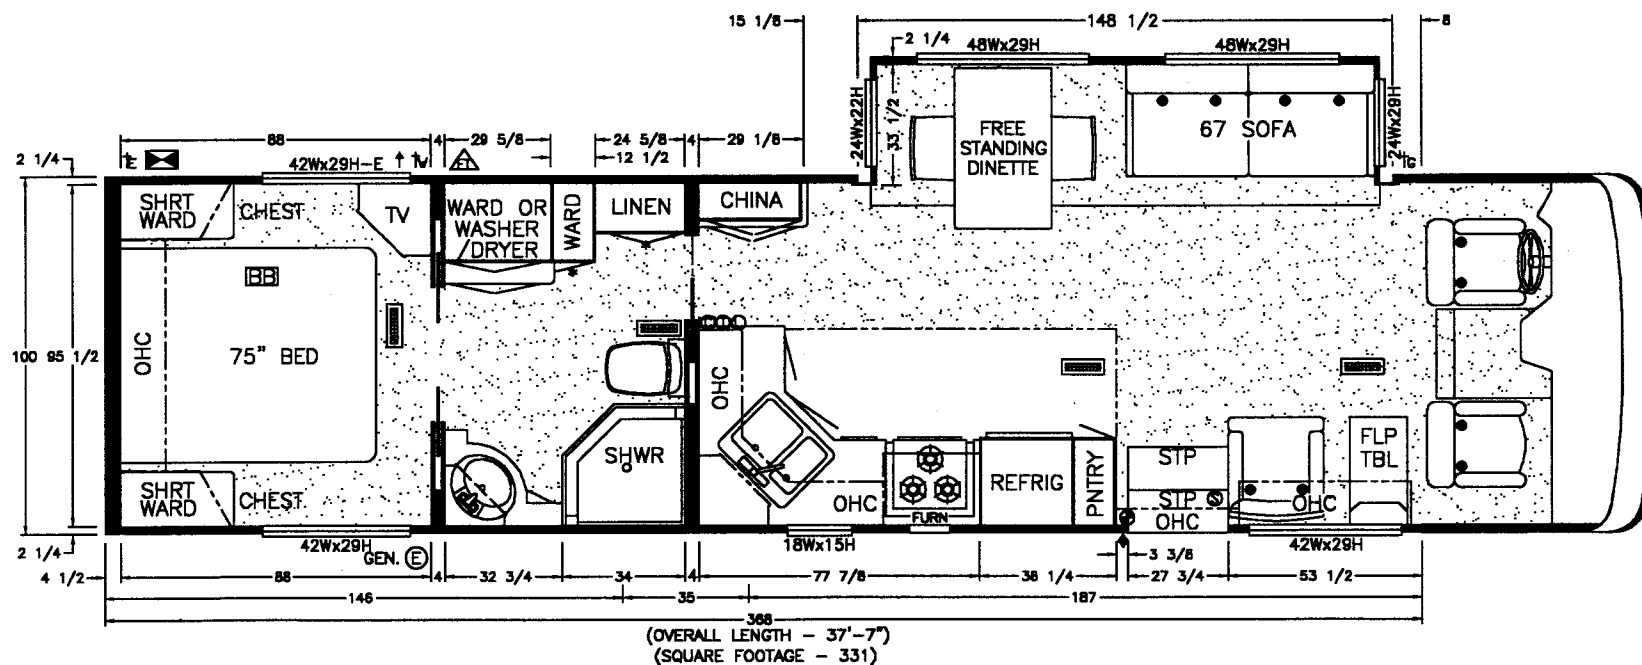

SYMBOLS

- WARM AIR REGISTER
- WATER INLET
- GAS INLET
- ELECTRICAL INLET
- EGRESS
- C.O. DETECTOR
- EXHAUST
- L.P. GAS DETECTOR
- SEWAGE DRAIN
- SMOKE DETECTOR
- FIRE EXTINGUISHER (10 BT C MIN)
- INSIGNIAS (STATE & RVIA)
- FUEL TANK FILL
- MIRROR DOOR(S)
- TYPE 1 SEATBELT

NEWMAR CORP P.O. Box 30, Napanea, IN. 48550 Title block--3125TB	'97 Model: MA 3757 Title: FREIGHTLINER FLOOR PLAN	Sheet 1 OF 2 I.D. # P/MA/ 73757K	Drawn by: BRETT Date: 5/20/96	Checked by: Date: 7-18	Revision: FIRE EXTINGUISHER & L.P. DETECTOR Revision: SLIDEOUT DEPTH DIM./"OVERALL LENGTH"	By: BRETT Date: 7/10 By: BRETT Date: 7/15

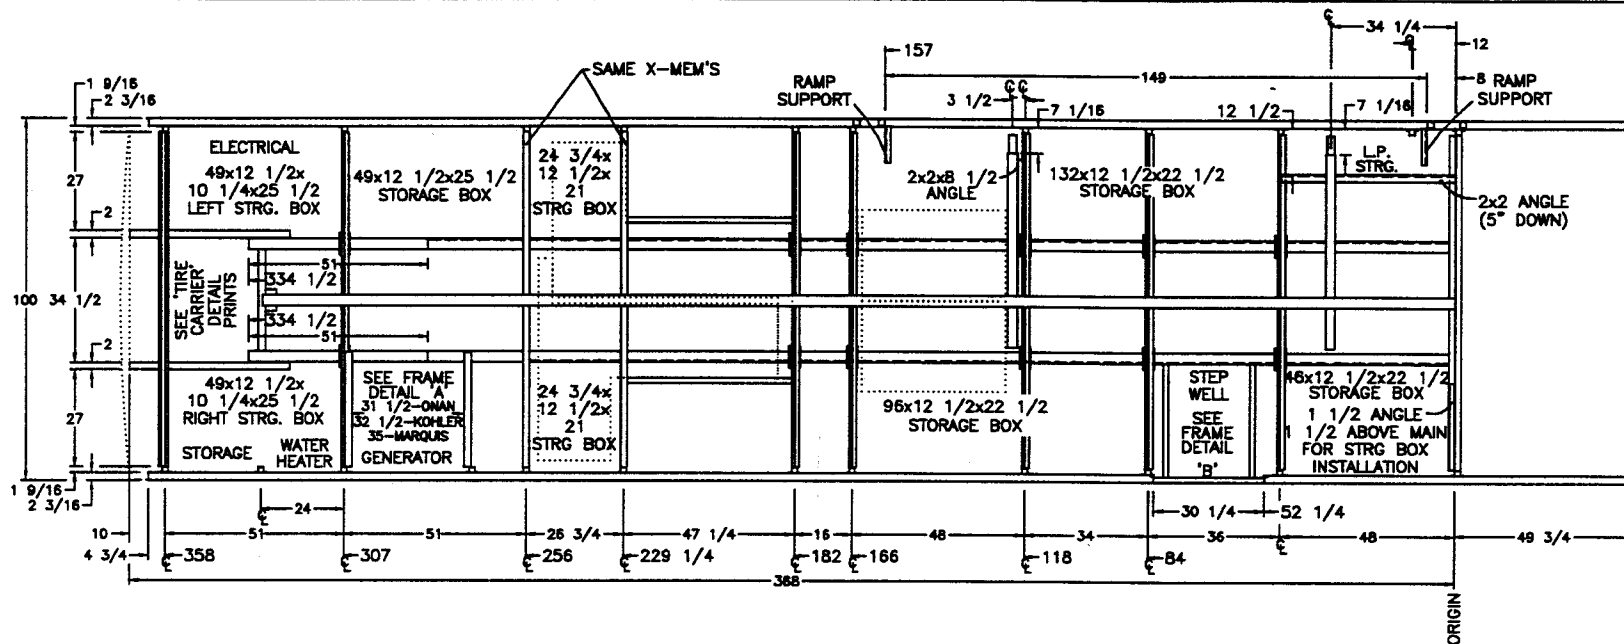

NOTES

ALL DIMENSIONS ARE FROM ORIGIN
SEE SEPARATE PRINT FOR I-BEAM
VERTICAL RAILS UNDER O.S. 'Z' ARE HAT SECTIONS & TUBES
ALL VERTICAL TUBES UNDER O.S. 'Z' ARE 2x2
ALL X-MEMBERS ARE RAISED OFF MAINS BY 1 1/2x6 HATS
'Z' X-MEMBERS ARE CENTERED ON HAT SECTIONS
BOTTOM RAIL: 1 1/2x1 1/2 ANGLE
228 WHEEL BASE


~~FORD~~ DENOTES CRITICAL



TORQUE REQUIREMENTS FOR FORD FUEL SYSTEMS
FUEL TANK: 65-87 FT. LBS.
SENDING UNIT: 85-115 IN. LBS.
FUEL LINE CLAMPS: 25-35 IN. LBS.

SA/MA 3757
SA/MA 3760

NEWMAR CORP P.O. Box 30, Nappanee, IN. 46550 Title block--3125TB	'97 Model:	Sheet	Drawn by:	Checked by:	Revision: ADDED RAMP SUPPORTS (PCR #971182)	By: BRETT
	SEE UNITS ABOVE	1 OF 1	BRETT			Date: 11/22
	Title: FREIGHTLINER	I.D. # FM/SA/	Date:	Date:	Revision: STORAGE BEHIND WHEEL WELLS	By: BRETT
	FRAME LAY-OUT	73760K	5/20/96	11-24		Date: 8/23


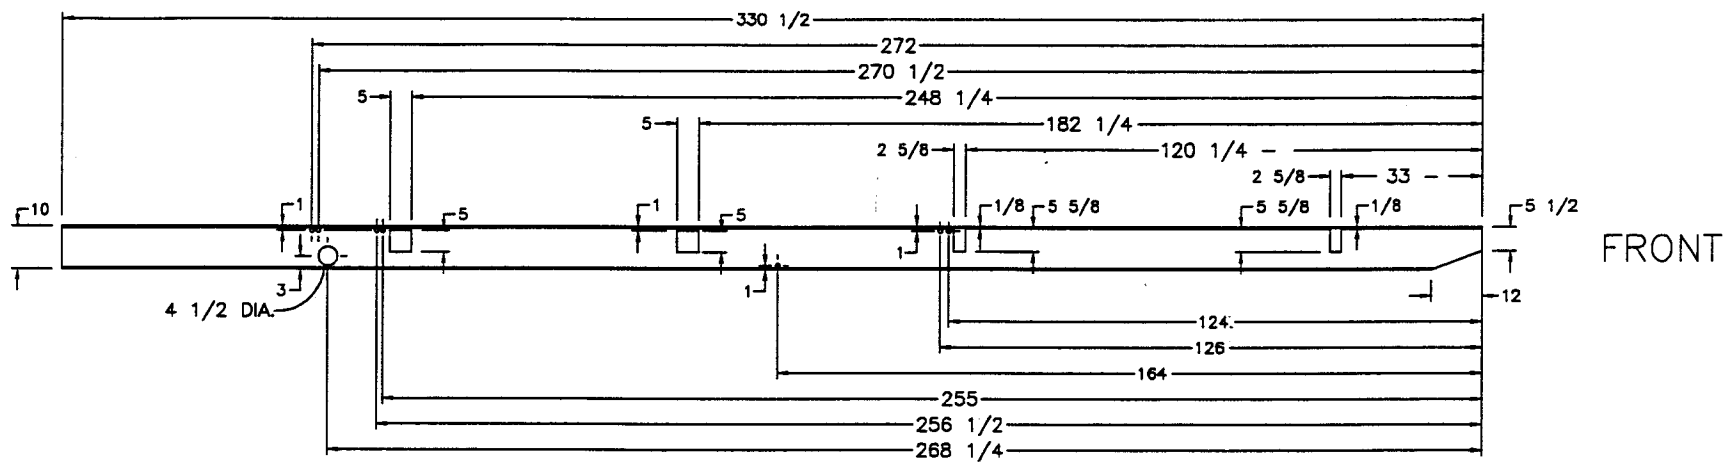


ALL HOLES ARE 1" DIA. UNLESS SPECIFIED OTHERWISE

SA/MA/KA 3757
SA/MA/KA 3760
SA/MA/KA 3780


NEWMAR CORP P.O. Box 30, Nappanee, IN. 46550 Title block--375TB	'97 Model:	Sheet	Drawn by:	Checked by:	Revision:	By:
	SEE UNITS ABOVE	1 OF 1	BRETT	PS		Date:
	Title: FREIGHTLINER	I.D. # FM/SA/	Date:	Date:	Revision:	By:
	BACKBONE I-BEAM	737IK	5/21/96	5-28		Date:

DELETE STEP ON SA'S & MA'S

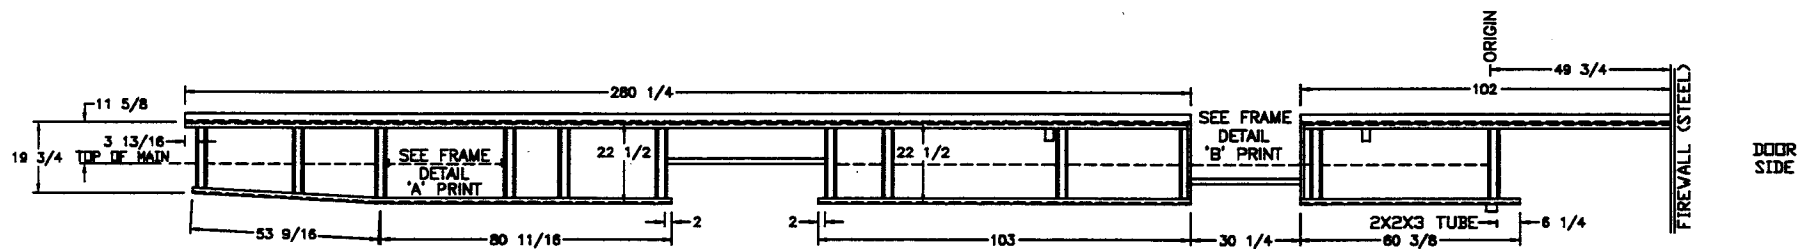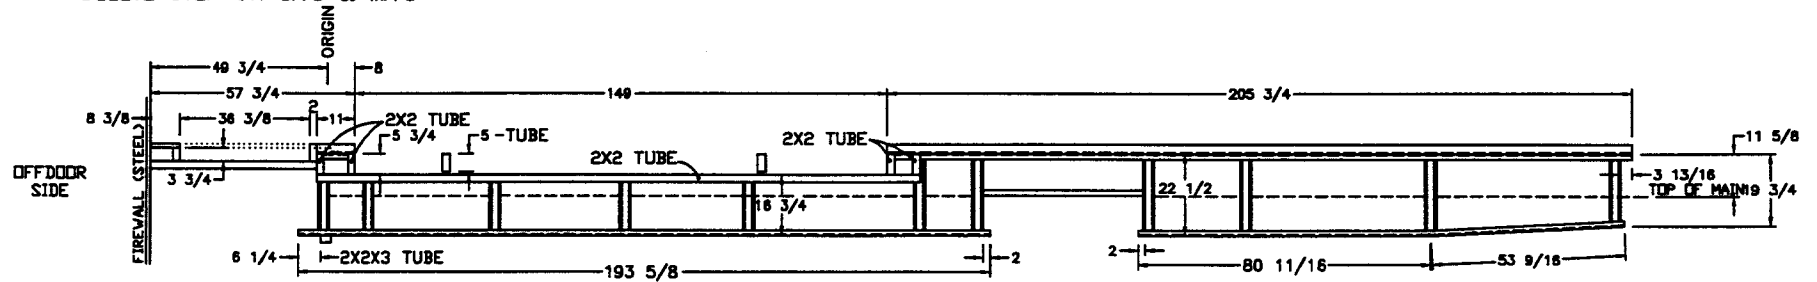


SA/MA/KA 3757
SA/MA/KA 3760

NEWMAR CORP P.O. Box 30, Nappanee, IN. 46550 Title block--3125TB	'97 Model:	Sheet	Drawn by:	Checked by:	Revision: RELOCATED BATTERIES FOR MARQUIS GENERATOR	By: BRETT
	SEE UNITS ABOVE	1 OF 1	BRETT	W9		Date: 8/1
	Title: FREIGHTLINER SKIRTS	I.D. # FM/SA/7S1K	Date: 5/20/96	Date: 10-25	Revision: S-O DEPTH FROM 5 3/8 TO 5 3/4	By: BRETT Date: 10/25

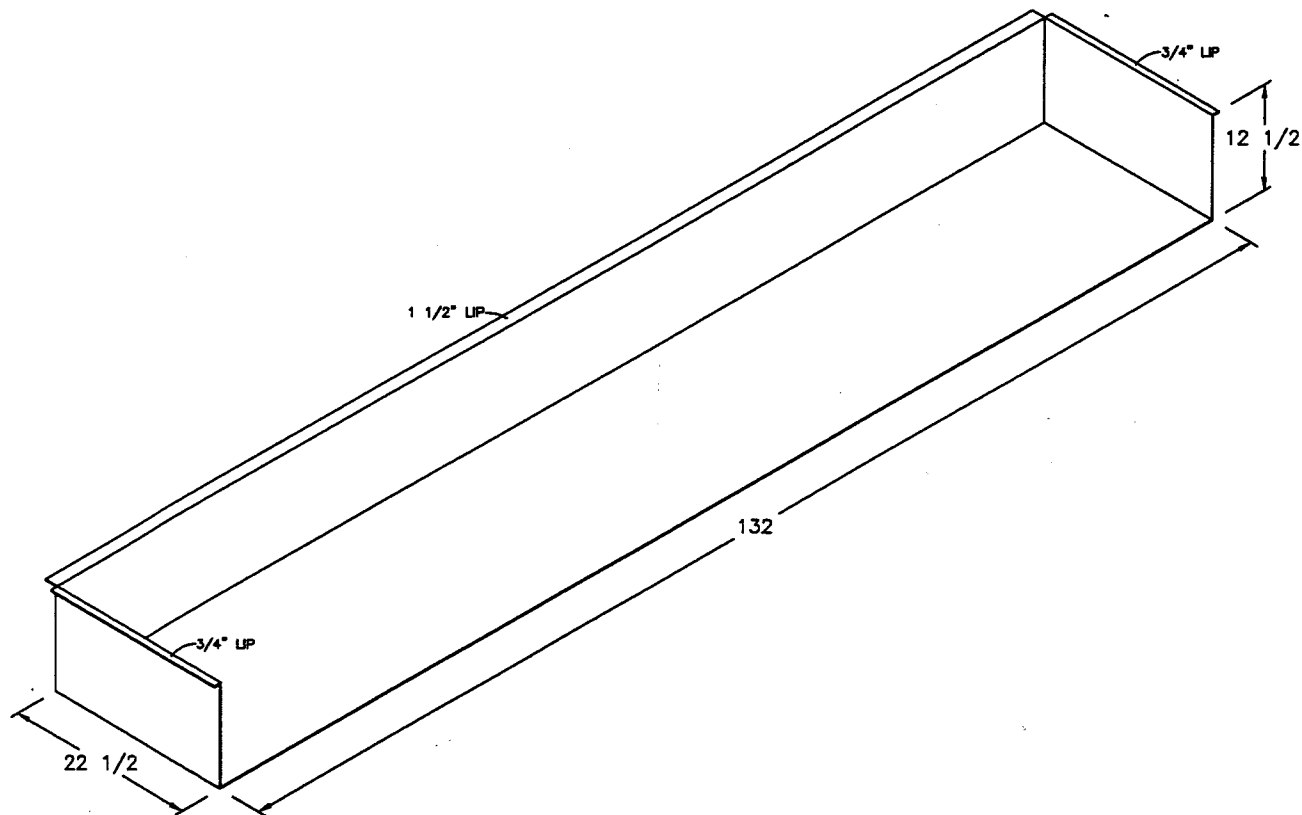


SA 3710
 SA/MA 3757
 SA/MA 3758
 SA/MA 3760
 SA/MA 3780

NEWMAR CORP P.O. Box 30, Napanee, IN. 46550 Title block--75TB	'97 Model:	Sheet	Drawn by:	Checked by:	Revision: REMOVE UNITS SA/MA 3765	By: MIKE D.
	SEE UNITS ABOVE	1 OF 1	BRETT	WJM		Date: 11/22
	Title: FREIGHTLINER	I.D. # FM/SA/	Date:	Date:	Revision:	By:
	132 STRG BOX (1-REQ'D)	7132B	5/20/96	10/22		Date:

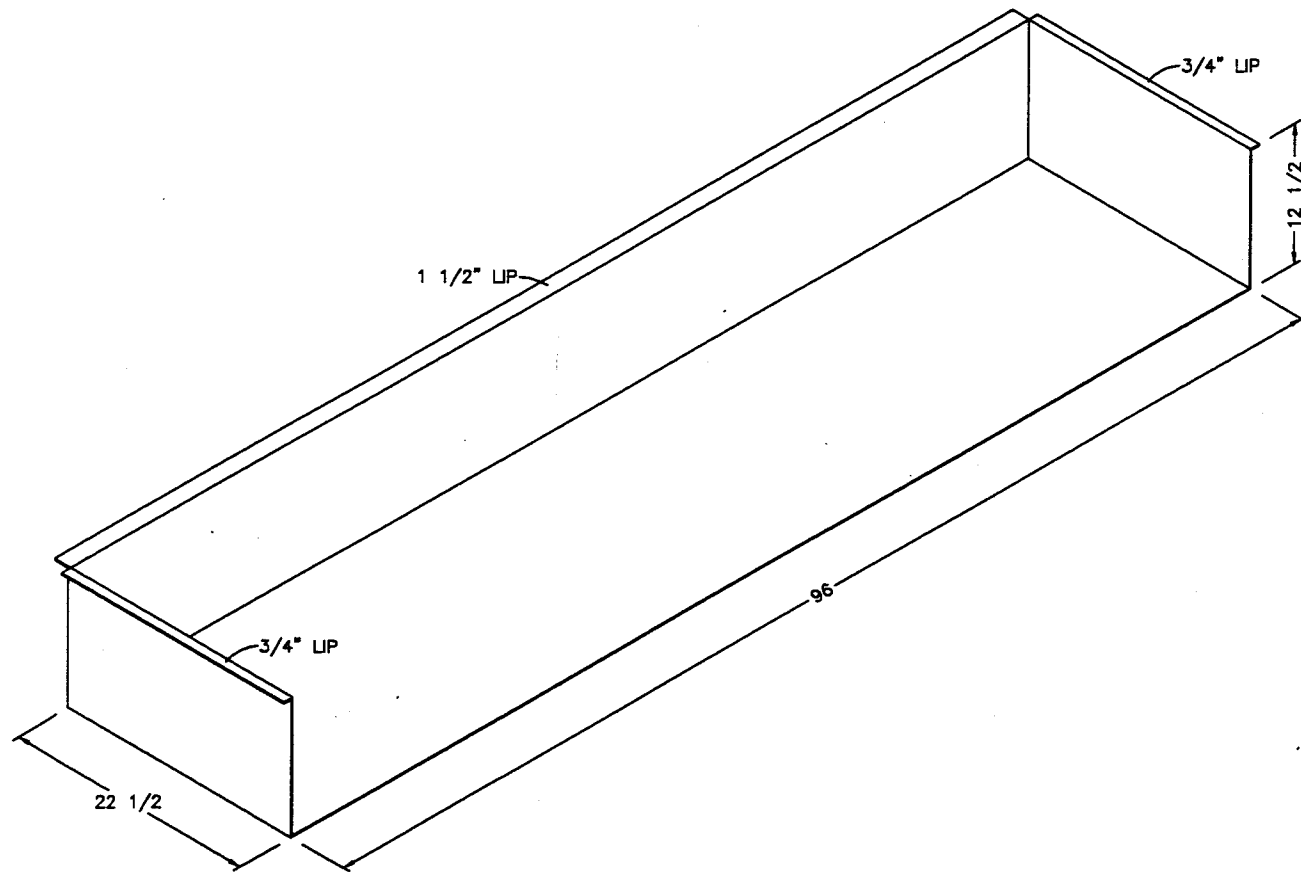


SA/MA 3481
SA/MA 3757
SA/MA 3760
SA/MA 3780

NEWMAR CORP P.O. Box 30, Nappanee, IN. 46550 Title block--1TB	'97 Model:	Sheet	Drawn by:	Checked by:	Revision:	By:
	SEE UNITS ABOVE	1 OF 1	BRETT			
Title: FRIGHTLINER	I.D. # FM/SA/	Date:	Date:	Revision:	By:	Date:
96 STRG BOX (1-REQ'D)	796B	5/20/96	5-28			

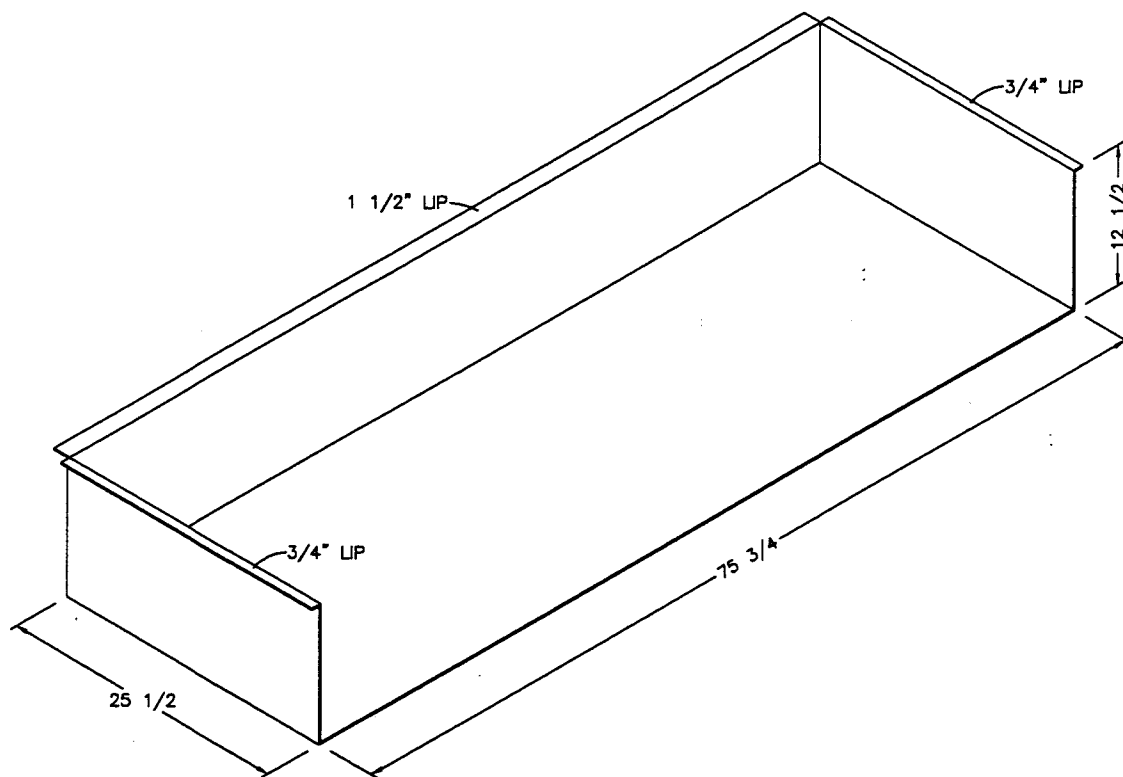



SA/MA 3481
 SA/MA 3757
 SA/MA 3760
 SA/MA 3780

NEWMAR CORP P.O. Box 30, Nappanee, IN. 46560 Title block--1TB	'97 Model:	Sheet	Drawn by:	Checked by:	Revision:	By:
	SEE UNITS ABOVE	1 OF 1	BRETT			Date:
Title: FREIGHTLINER	I.D. # FM/SA/	Date:	Date:	Revision:	By:	Date:
75 3/4 STRG BOX (1-REQ'D)	775B	5/20/96	5-28			

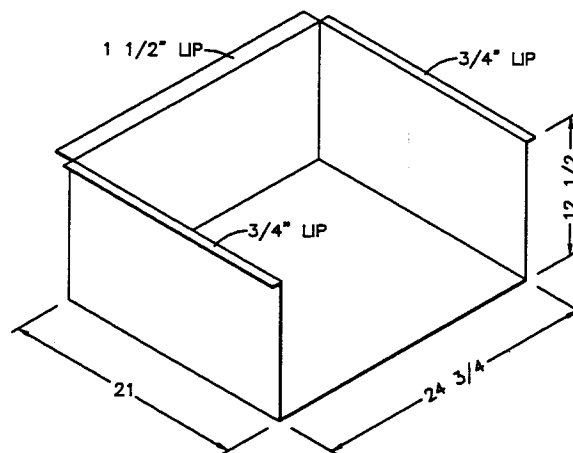

SA/MA 3757
SA/MA 3760
SA/MA 3780






NEWMAR CORP P.O. Box 30, Nappanee, IN. 48550 Title block---1TB	'97 Model:	Sheet	Drawn by:	Checked by:	Revision:	By:
	SEE UNITS ABOVE	1 OF 1	BRETT	PS		Date:
	Title: FREIGHTLINER	I.D. # FM/SA/	Date:	Date:	Revision:	By:
	24 3/4 STRG BOX (1-REQ'D)	724B	5/20/96	5-28		Date:

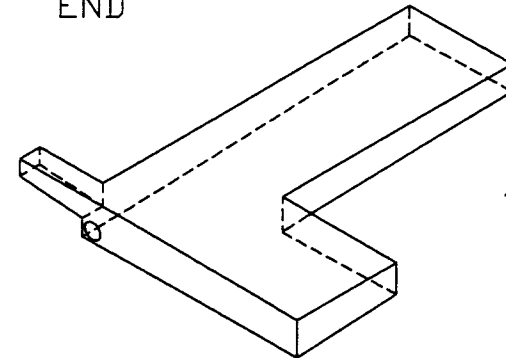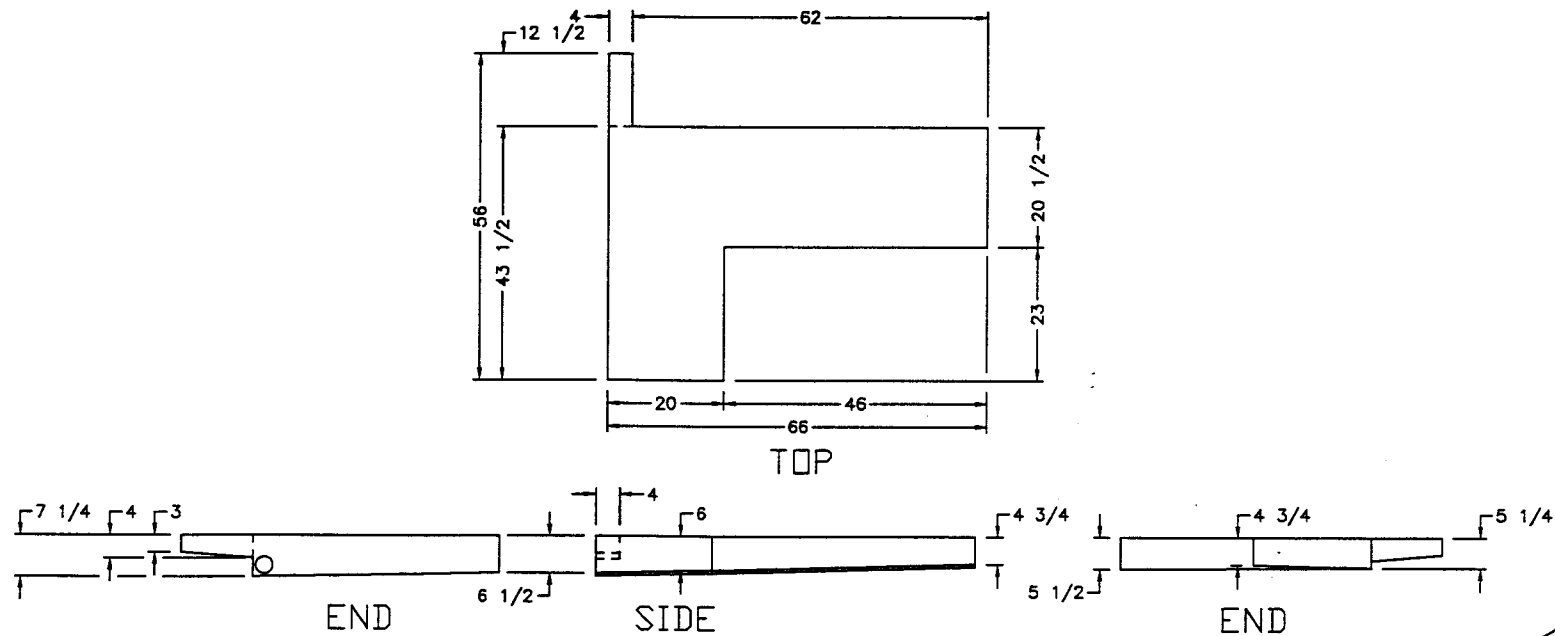

SA/MA/KA 3481 FREIGHTLINER
 SA/MA/KA 3757 FREIGHTLINER
 SA/MA/KA 3760 FREIGHTLINER
 SA/MA/KA 3780 FREIGHTLINER

APPROX. 45 GAL.


NEWMAR CORP P.O. Box 30, Nappanee, IN. 46550 Title block--5TB	'97 Model:	Sheet	Drawn by:	Checked by:	Revision:	By:
	SEE UNITS ABOVE	1 OF 1	BRETT	PS		Date:
	Title:	I.D. # MISC/2/	Date:	Date:	Revision:	By:
	EPI #383-H/NEWMAR #28842	7BKBNHT3	5/20/96	5-28		Date:

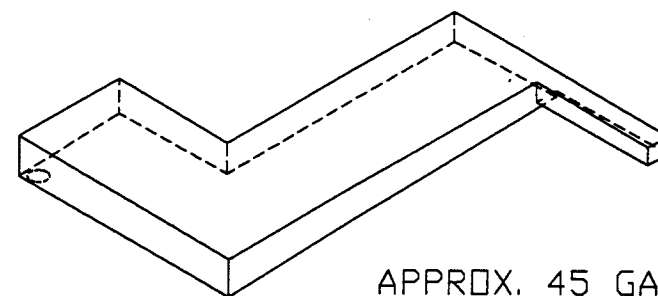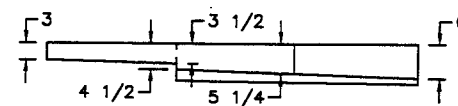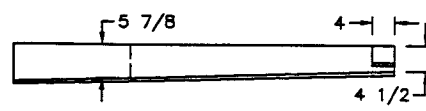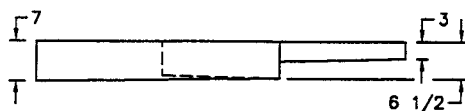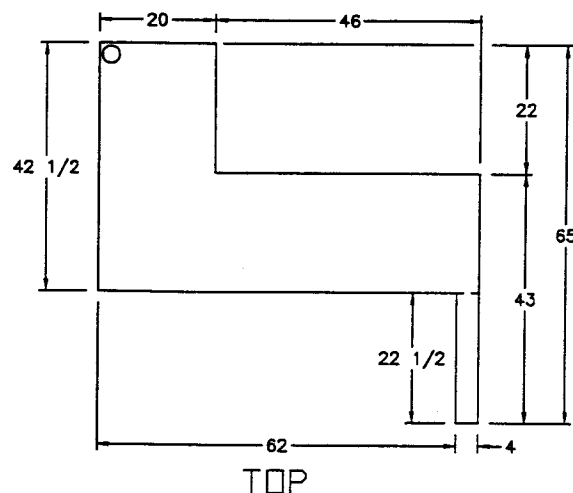

APPROX. 45 GAL.

SA/MA/KA 3481 FREIGHTLINER
 SA/MA/KA 3757 FREIGHTLINER
 SA/MA/KA 3760 FREIGHTLINER
 SA/MA/KA 3780 FREIGHTLINER


NEWMAR CORP P.O. Box 30, Nappanee, IN. 46550 Title block--5TB	'97 Model:	Sheet	Drawn by:	Checked by:	Revision:	By:
	SEE UNITS ABOVE	1 OF 1	BRETT			Date:
	Title:	I.D. # MISC/2/	Date:	Date:	Revision:	By:
	EPI #384-H/NEWMAR #28842	7BKBNHT4	5/20/96	5-28		Date:

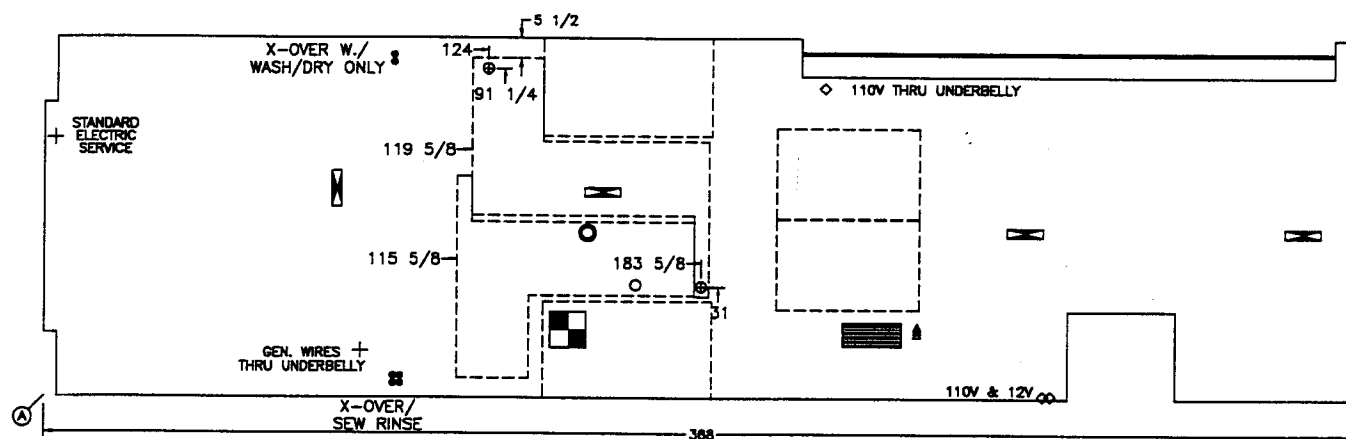

NOTES:
(5/8 PLYWOOD FLOOR)
DIMENSIONS FROM POINT A


FLOOR CUTOUT SYMBOLS	
	 10"x10" FIBERGLASS TUB
	 2 1/2"x10" HEAT REGISTER
	 6 1/2"x16 1/2" FURNACE
	 1/4" ELECTRICAL HOLE
	 5" HEAT CUT HOLE
	 5" SEWAGE DRAIN HOLE
	 3" DRAIN HOLE
	 3" VENT HOLE
	 3/4" WATER LINE HOLE
	 3/4" GAS LINE HOLE

NEWMAR CORP P.O. Box 30, Nappanee, IN. 46560 Title block--3125TB	'97 Model:	Sheet	Drawn by:	Checked by:	Revision:	By:
	MA 3757	2 OF 2	BRETT			Date:
	Title: FREIGHTLINER	I.D. # P/MA/	Date:	Date:	Revision:	By:
	FLOOR LAY-OUT	73757K	5/20/96	5-28		Date:

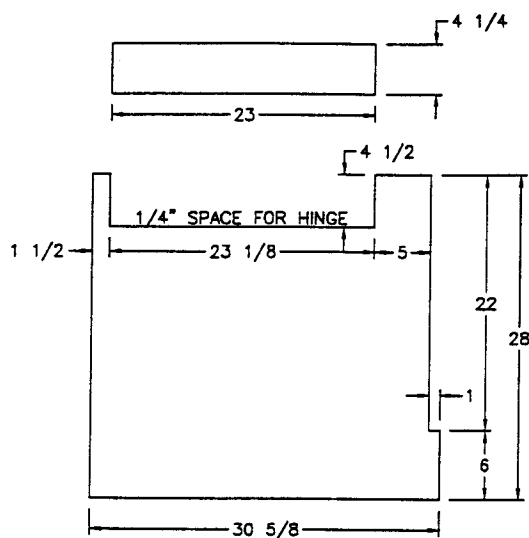


- (2) 12 1/2x36 3/4 DOORS
 (2) 12 1/2x34 1/2 DOORS
 LOUVERED W./WASH-DRY

FORMICA

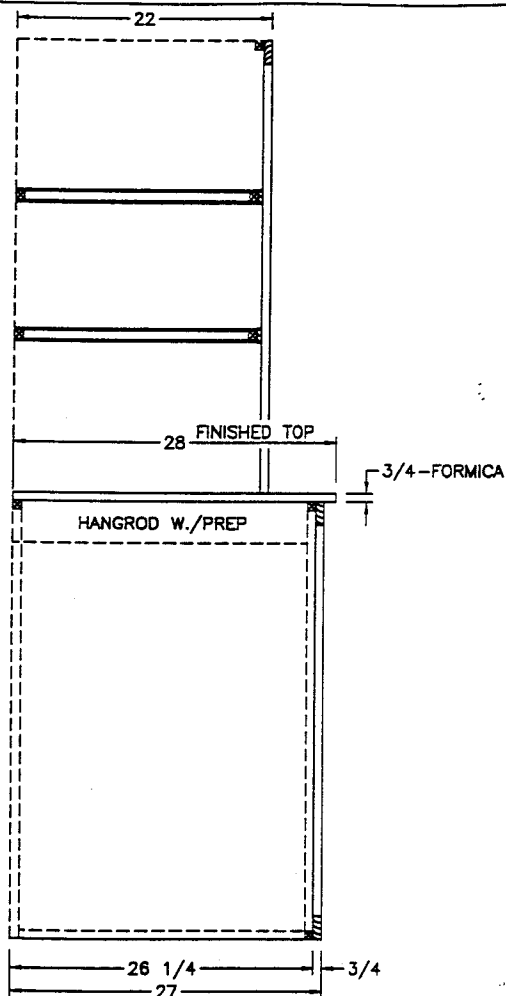

SIDE SECTION (A)

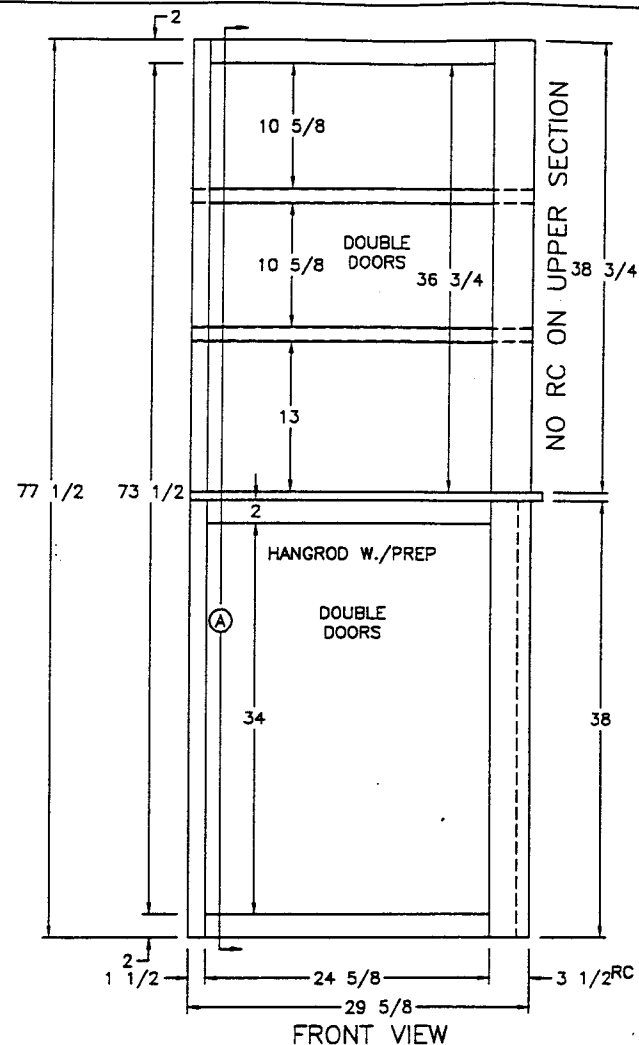

FRONT VIEW

SA/MA 3757

NEWMAR CORP
 P.O. Box 30,
 Napanee, IN. 46550

Title block--1TB

'97 Model:
SEE UNITS ABOVE

Title: **FREIGHTLINER**
 BATH WARDROBE W./
 WASH/DRY OR PREP


Sheet
1 OF 1
 I.D. # CABM/W/
7H45

Drawn by:
BRETT
 Date:
5/20/96

Checked by:
PS
 Date:
5-28


Revision:

By:
 Date:
 By:
 Date:

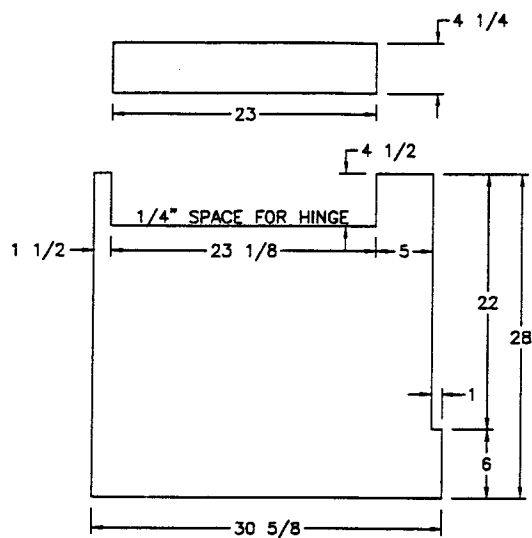


- (2) 12 1/2x36 3/4 DOORS
 (2) 12 1/2x34 1/2 DOORS
 LOUVERED W./WASH-DRY

CORIAN

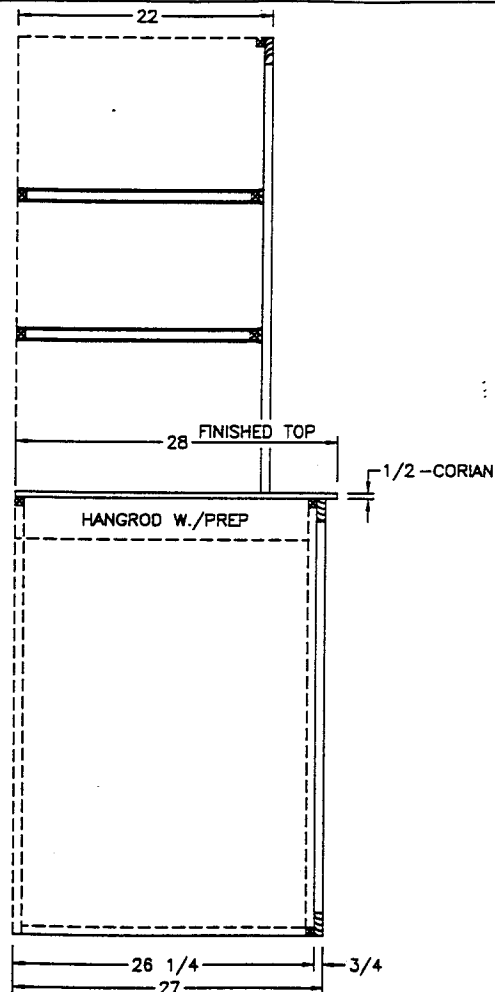

SIDE SECTION (A)

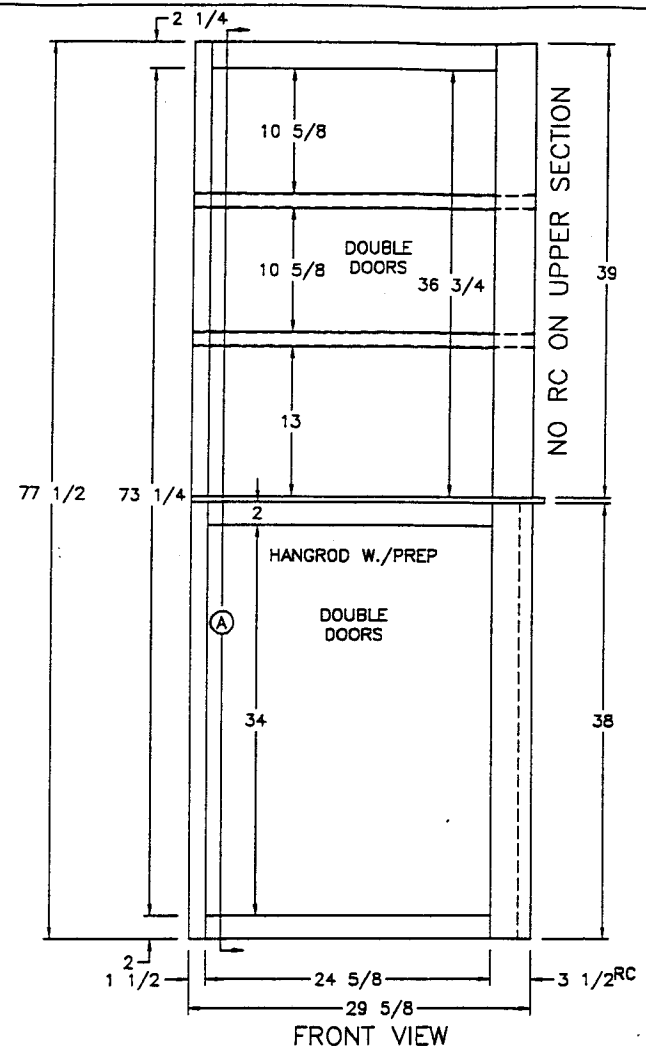

FRONT VIEW

SA/MA 3757

NEWMAR CORP P.O. Box 30, Napanee, IN. 46560 Title block--1TB	'97 Model: SEE UNITS ABOVE Title: FREIGHTLINER BATH WARDROBE W./ WASH/DRY OR PREP	Sheet 1 OF 1 I.D. # CABM/W/ 7H46	Drawn by: BRETT Date: 5/20/96	Checked by: PS Date: 5-28	Revision: Revision: 	By: By: Date:
--	--	---	--	--	------------------------------------	-------------------------------------