


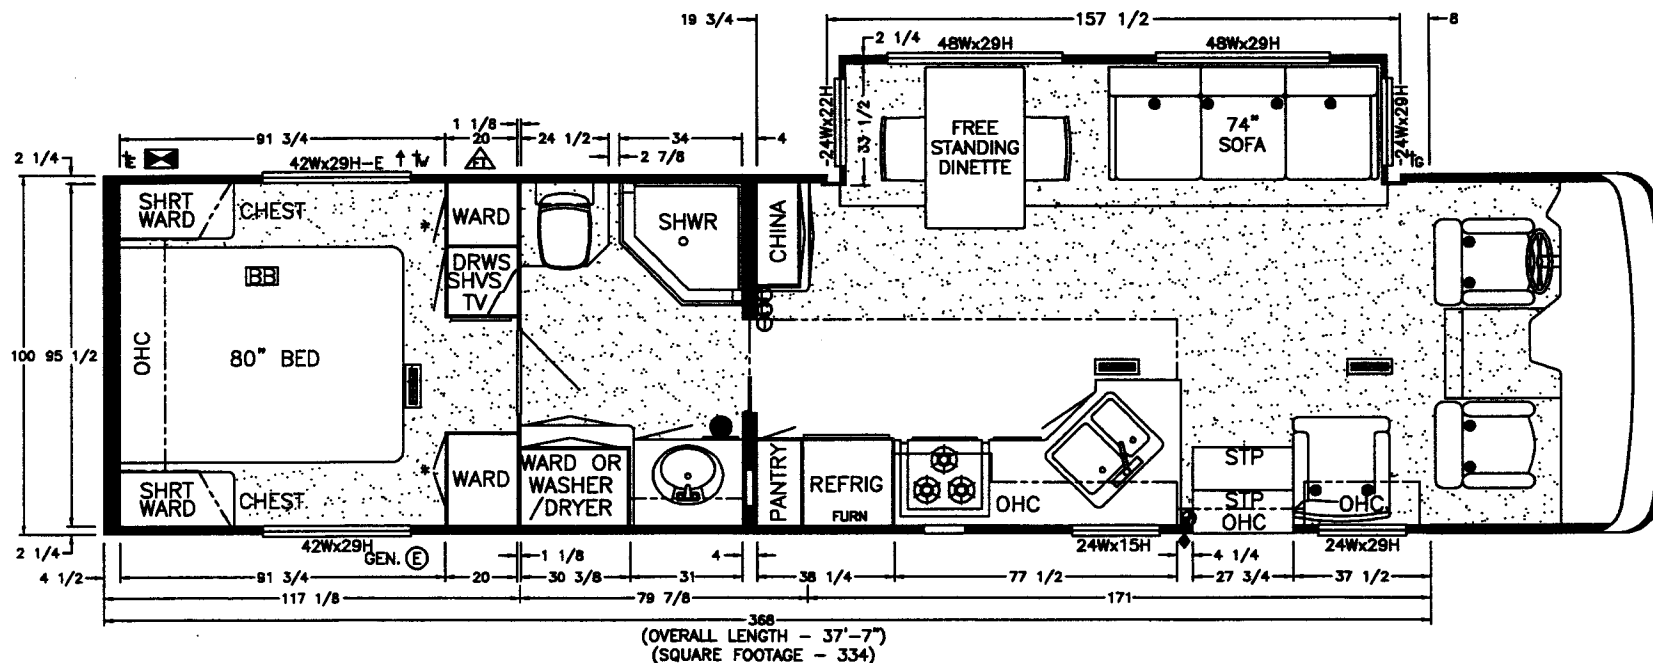

NOT AVAILABLE ON CHEVY CHASSIS

AWNING SIZE: 20 FT.

NOTE
ALL WALLS, PARTITIONS, & CEILING HAVE
CLASS "C" (200) FLAME SPREAD RATING

ALL INTERIOR PASSAGE DOORS ARE NON-LOCKING

① - WARM AIR REGISTER
TV - WATER INLET
T - GAS INLET
E - ELECTRICAL INLET
E - EGRESS
C - C.O. DETECTOR
E - EXHAUST
L - L.P. GAS DETECTOR

SYMBOLS

↑ - SEWAGE DRAIN
S - SMOKE DETECTOR
F - FIRE EXTINGUISHER (10 BTU C MIN)
I - INSIGMAS (STATE & RVIA)
F - FUEL TANK FILL
M - MIRROR DOOR(S)
S - TYPE 1 SEATBELT

NEWMAR CORP
P.O. Box 30,
Napponee, IN. 46550

'97 Model:
MA 3758

Title:
FLOOR PLAN

Sheet
1 OF 3

I.D. # P/MA/
73758

Drawn by:
BRETT

Date:
6/14/96

Checked by:
WGM

Date:
9-4

Revision: PEDESTAL LOCATION FOR COCKTAIL/BARREL CHAIR


Revision: 80" BED WAS 75" (PCR #97753)

By: BRETT

Date: 8/1

By: BRETT

Date: 9/4

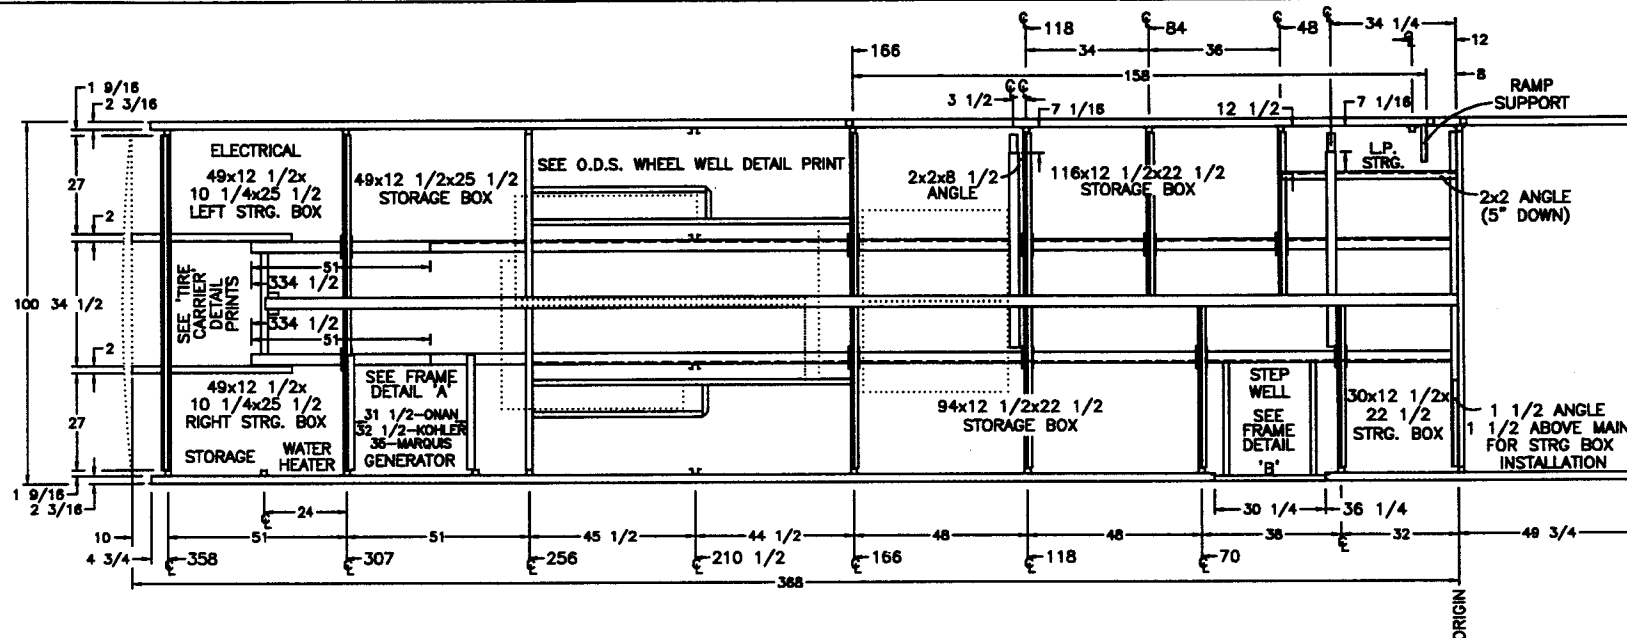


TORQUE REQUIREMENTS FOR FORD FUEL SYSTEMS

FUEL TANK: 65-87 FT. LBS.
 SENDING UNIT: 85-115 IN. LBS.
 FUEL LINE CLAMPS: 25-35 IN. LBS.


NOTES

ALL DIMENSIONS ARE FROM ORIGIN
 SEE SEPARATE PRINT FOR I-BEAM
 VERTICAL RAILS UNDER O.S. 'Z' ARE HAT SECTIONS & TUBES
 ALL VERTICAL TUBES UNDER O.S. 'Z' ARE 2x2
 ALL X-MEMBERS ARE RAISED OFF MAINS BY 1 1/2x6 HATS
 'Z' X-MEMBERS ARE CENTERED ON HAT SECTIONS
 BOTTOM RAIL: 1 1/2x1 1/2 ANGLE
 212 WHEEL BASE W./TAG

~~FORD~~ DENOTES CRITICAL

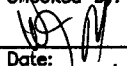NEWMAR CORP P.O. Box 30, Napanee, IN. 46550 Title block--3125TB	'97 Model: SA/MA 3758 Title: FRAME LAY-OUT	Sheet 1 OF 1 I.D. # FM/SA/ 73758	Drawn by: BRETT Date: 6/13/96	Checked by:  Date: 11-26	Revision: RELOCATED BATTERIES FOR MARQUIS GENERATOR	By: BRETT
					Revision: ADDED RAMP SUPPORT (PCR #971182)	Date: 8/23 By: BRETT Date: 11/22

OFFDOOR SIDE

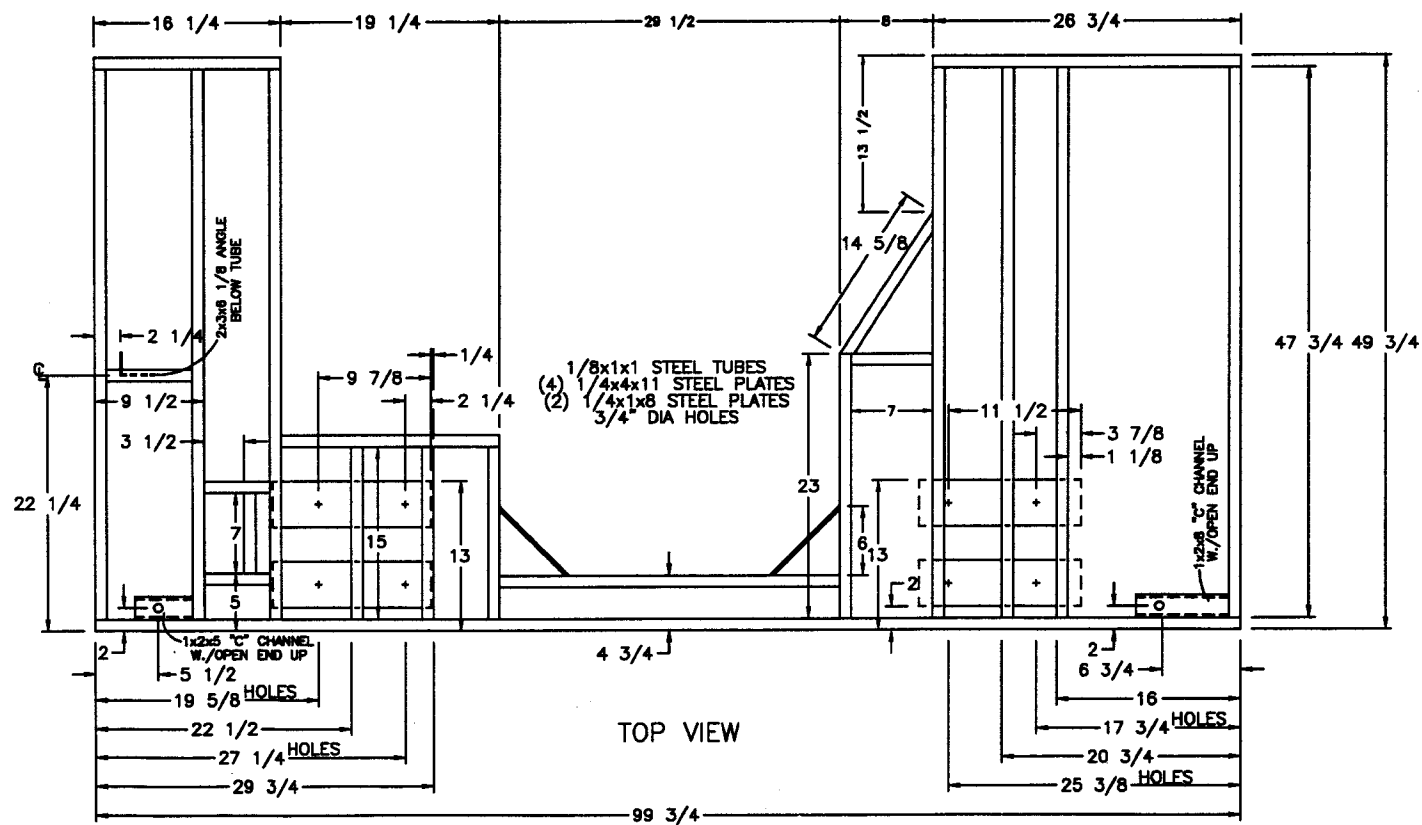

DOOR SIDE

NEWMAR CORP
P.O. Box 30,
Napppanee, IN. 46560

'97 Model:
SA'S/MA'S

Title:
DOGHOUSE FRAME

Sheet
1 OF 1
I.D. # F/SA/
7DH

Drawn by:
BRETT
Date:
3/1/96

Checked by:
13
Date:
6-18

Revision: DOWNSIZE WIDTH 1/4" FOR 'Z' RAIL

Revision:


By: BRETT

Date: 5/29

By:

Date:

Title block--1TB

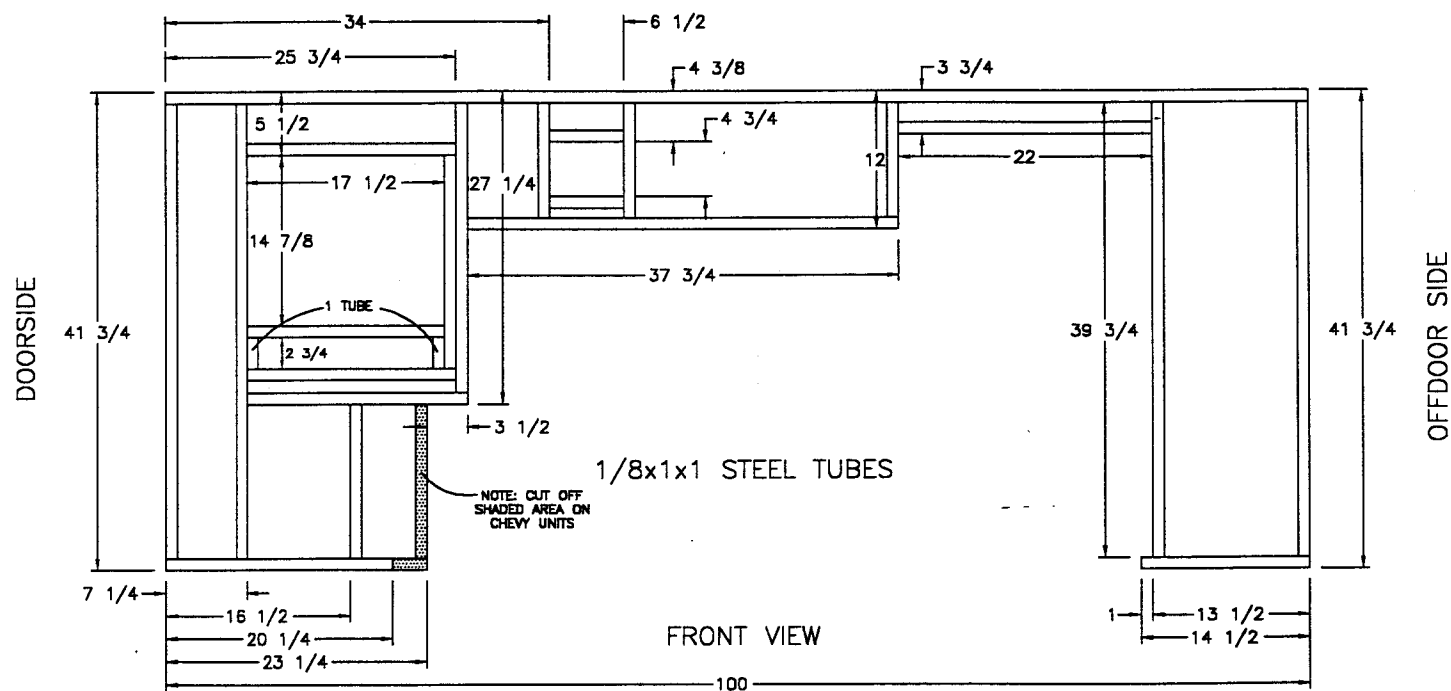

NEWMAR CORP
P.O. Box 30,
Naperville, IN. 46550

Title block--1TB

'97 Model:
SA'S/MA'S

Title:
FIREWALL

Sheet
1 OF 1
I.D. # F/SA/
7FW

Drawn by:
BRETT
Date:
3/1/96

Checked by:
B
Date:
7-22

Revision: REVISED ODS TO ACCOMODATE FORD CHASSIS


Revision: OFFDOOR SIDE BOTTOM TUBE @ 14 1/2 WAS 13 1/2

By: BRETT

Date: 6/24

By: BRETT

Date: 7/22

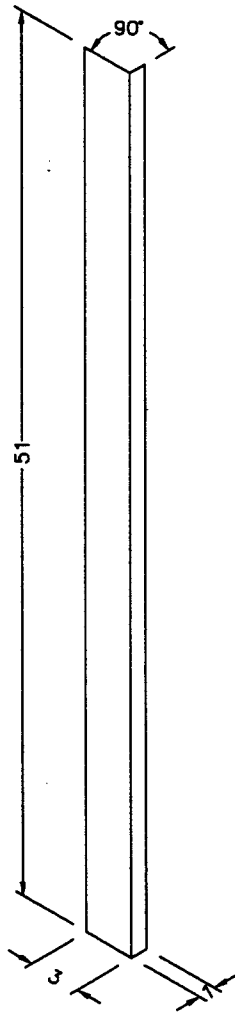

— NOTE —
 PART #: 27875
 14 GAGE STEEL
 (2 REQ'D. PER UNIT)

MOUTAIN AIRE '95, '96, '97
 DUTCH STAR '96, '97
 KOUNTRY STAR '97


NEWMAR CORP P.O. Box 30, Nappanee, IN. 46550	'97 Model:	Sheet	Drawn by:	Checked by:	Revision: CHANGE OVERAALL LENGTH FROM 41 3/4" TO 51"	By: MIKE D.
	SEE ABOVE	1 OF 1	MIKE D.	W	(PCR #97900)	Date: 10/4
Title block--1-5TB	Title:	I.D. # FM/PARTS	Date:	Date:	Revision:	By:
	FIRE WALL EXTENSION	7FWEXT	10/4/96	10-4		Date:



— NOTES —


- 1.) MATERIAL 3/16"x4"x8" HR STEEL PLATE
- 2.) (4) REQUIRED PER SLIDE-OUT ROOM
- 3.) PART #RPBB-2

NEWMAR CORP P.O. Box 30, Nappanee, IN. 46550	'97 Model: RACK & PINION S/O (MOTORIZED)	Sheet 1 OF 1	Drawn by: MIKE D.	Checked by: WJM	Revision:	By:
	Title: BEARING BRACKET	I.D. # MISC\4\ BRNGBRKT	Date: 10/24/96	Date: 10-24	Revision:	Date:
Title block--1-2fuTB						

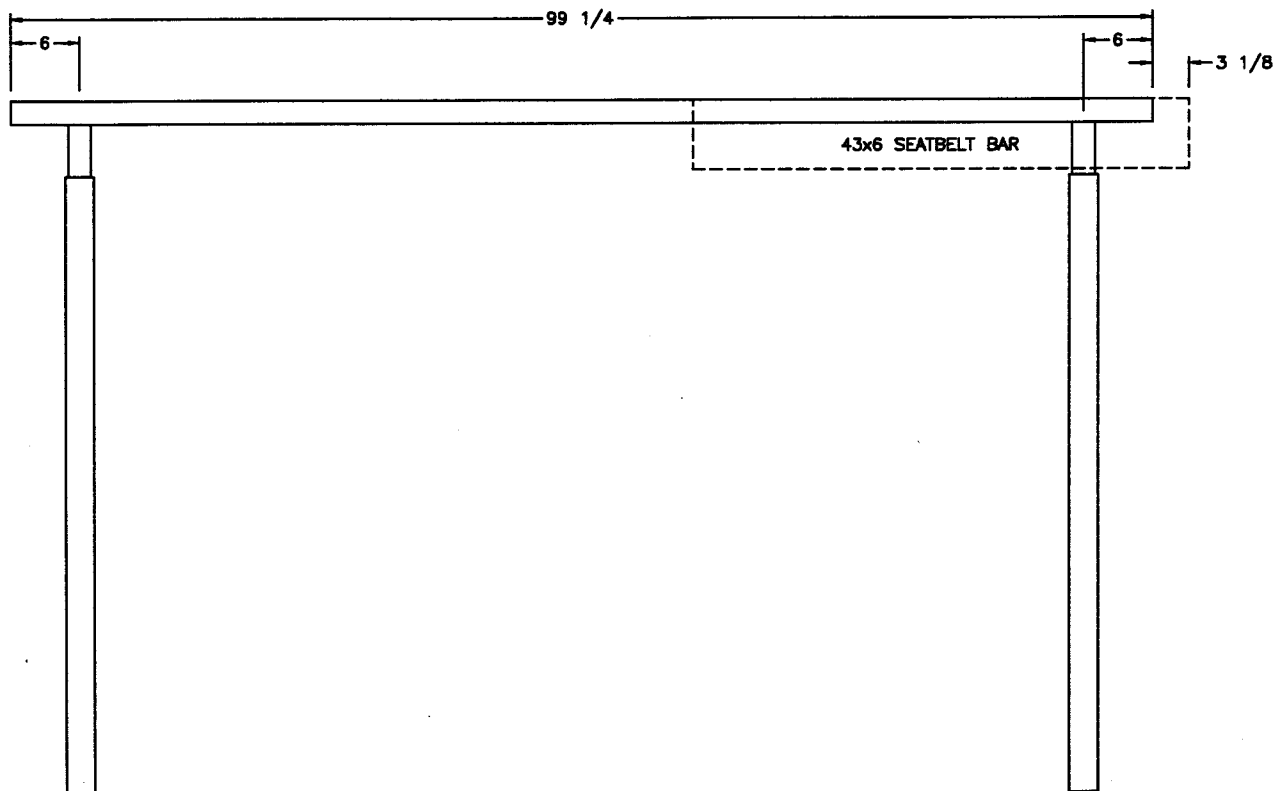

SA/MA 3757
 SA/MA 3758
 SA/MA 3760
 SA/MA/KA 3780


NEWMAR CORP P.O. Box 30, Nappanee, IN. 46550 Title block---1TB	'97 Model:	Sheet	Drawn by:	Checked by:	Revision:	By:
	SEE UNITS ABOVE	1 OF 1	BRETT	<i>B</i>		Date:
	Title:	I.D. # F/SA/	Date:	Date:	Revision:	By:
	SLIDE-OUT SEATBELT BAR	73760SOB	3/1/96	6-18		Date:

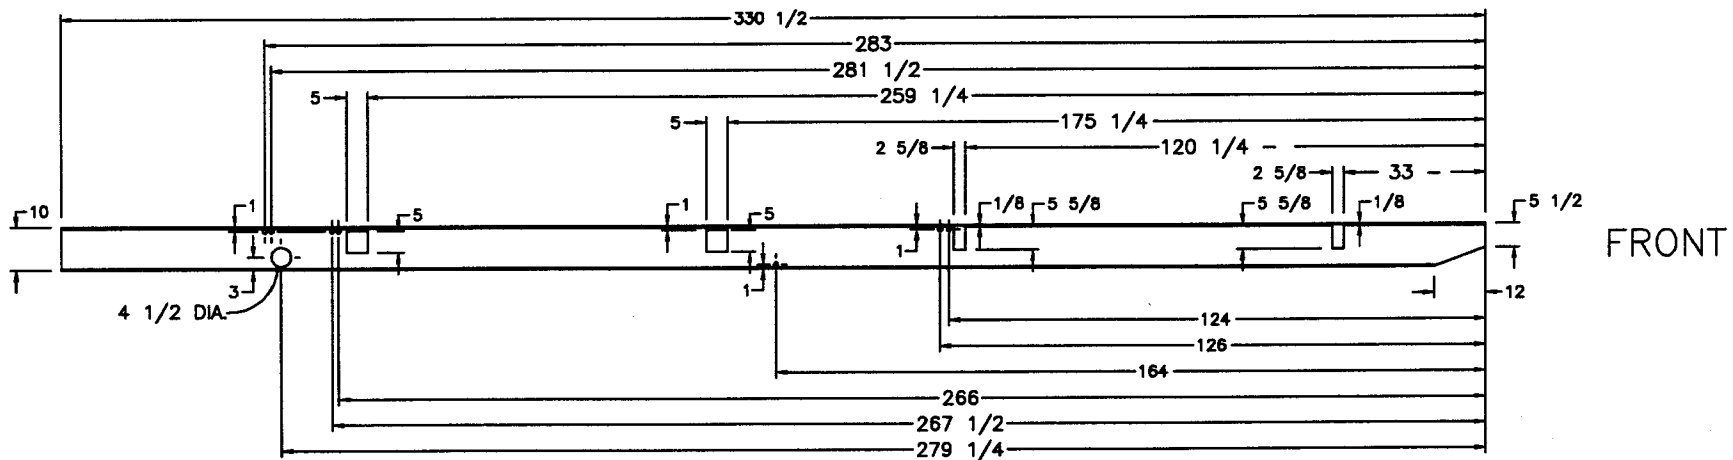

ALL HOLES ARE 1" DIA. UNLESS SPECIFIED OTHERWISE


SA/MA 3757
SA/MA 3758
SA/MA 3760
SA/MA/KA 3780

NEWMAR CORP P.O. Box 30, Nappanee, IN. 46550	'97 Model:	Sheet	Drawn by:	Checked by:	Revision: SHORTENED I-BEAM TO INCREASE REAR STRG	By: BRETT
	SEE UNITS ABOVE	1 OF 1	BRETT	B		Date: 3/29
Title block--375TB	Title:	I.D. # F/SA/	Date:	Date:	Revision:	By:
	BACKBONE I-BEAM	7371	3/4/96	6-18		Date:

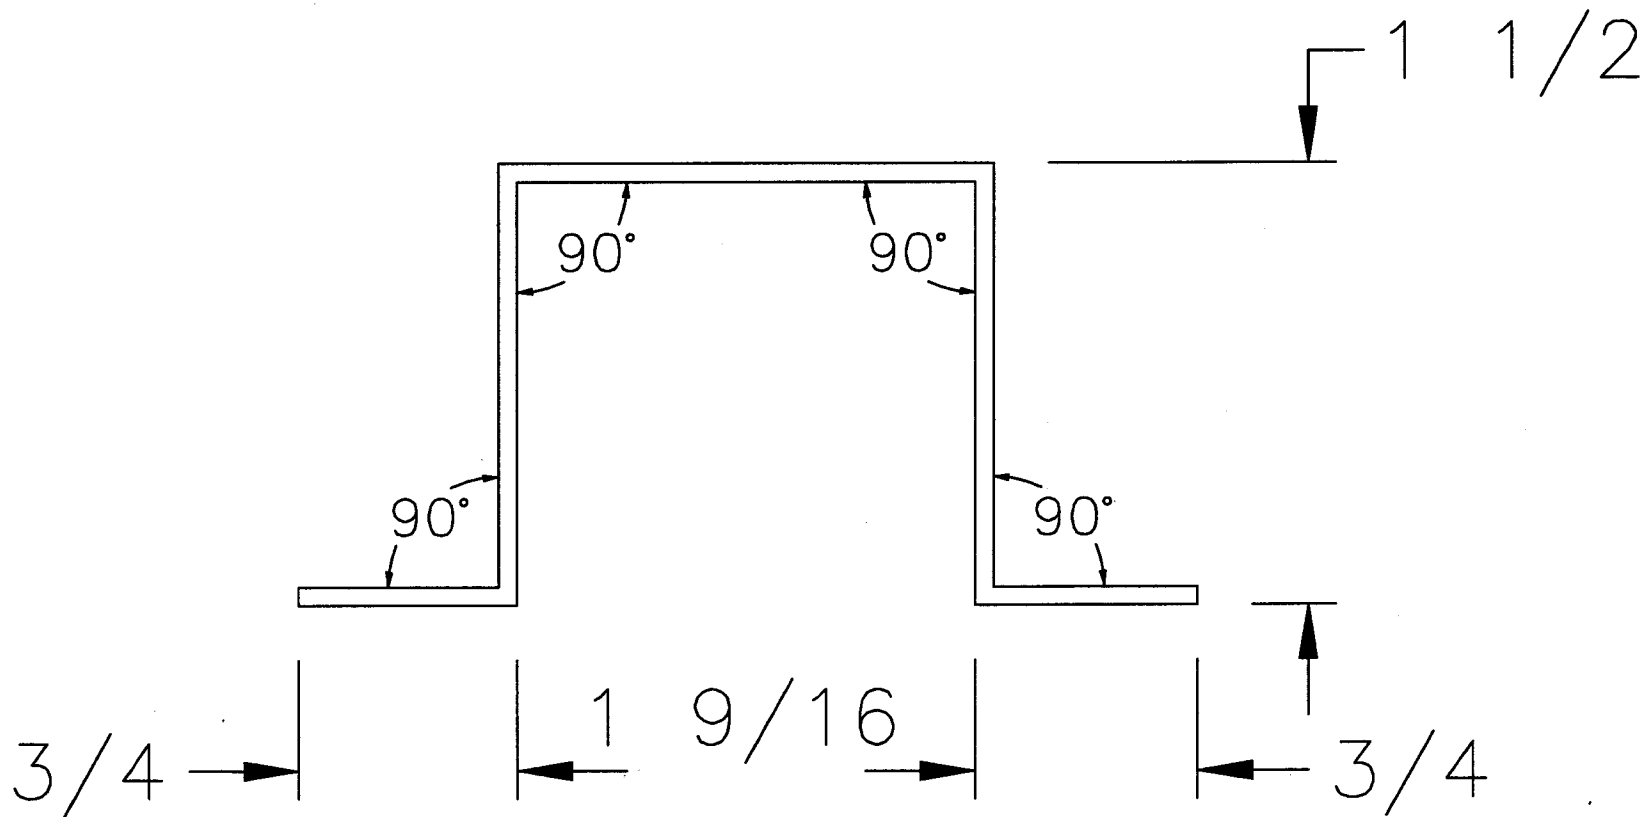


14 GAUGE MATERIAL
KAMPCO PART # 5682

NEWMAR CORP P.O. Box 30, Napanea, IN. 46550	'97 Model:	Sheet	Drawn by:	Checked by:	Revision:	By:
	MOTORIZED	1 OF 1	BRETT	<i>[Signature]</i>		Date:
Title block--1-2fuTB	Title:	I.D. # F/DA/	Date:	Date:	Revision:	By:
	HAT SECTION	7HAT	2/19/96	6.18		Date:

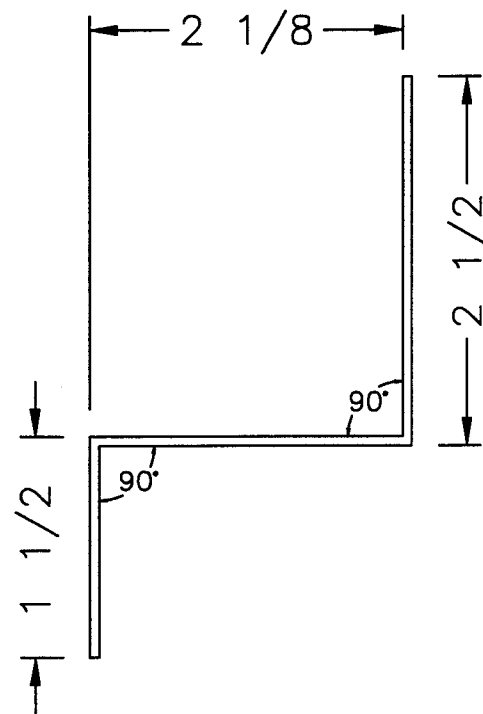

PART # 94SD-15-1U10
14 GUAGE MATERIAL


NEWMAR CORP P.O. Box 30, Napppanee, IN. 46550 Title block--1-2fulTB	'97 Model:	Sheet	Drawn by:	Checked by:	Revision:	By:
	MOTORIZED	1 OF 1	BRETT	<i>[Signature]</i>		Date:
	Title:	I.D. # F/DA/	Date:	Date:	Revision:	By:
	TOP RAIL	7Z	2/19/96	6-18		Date:

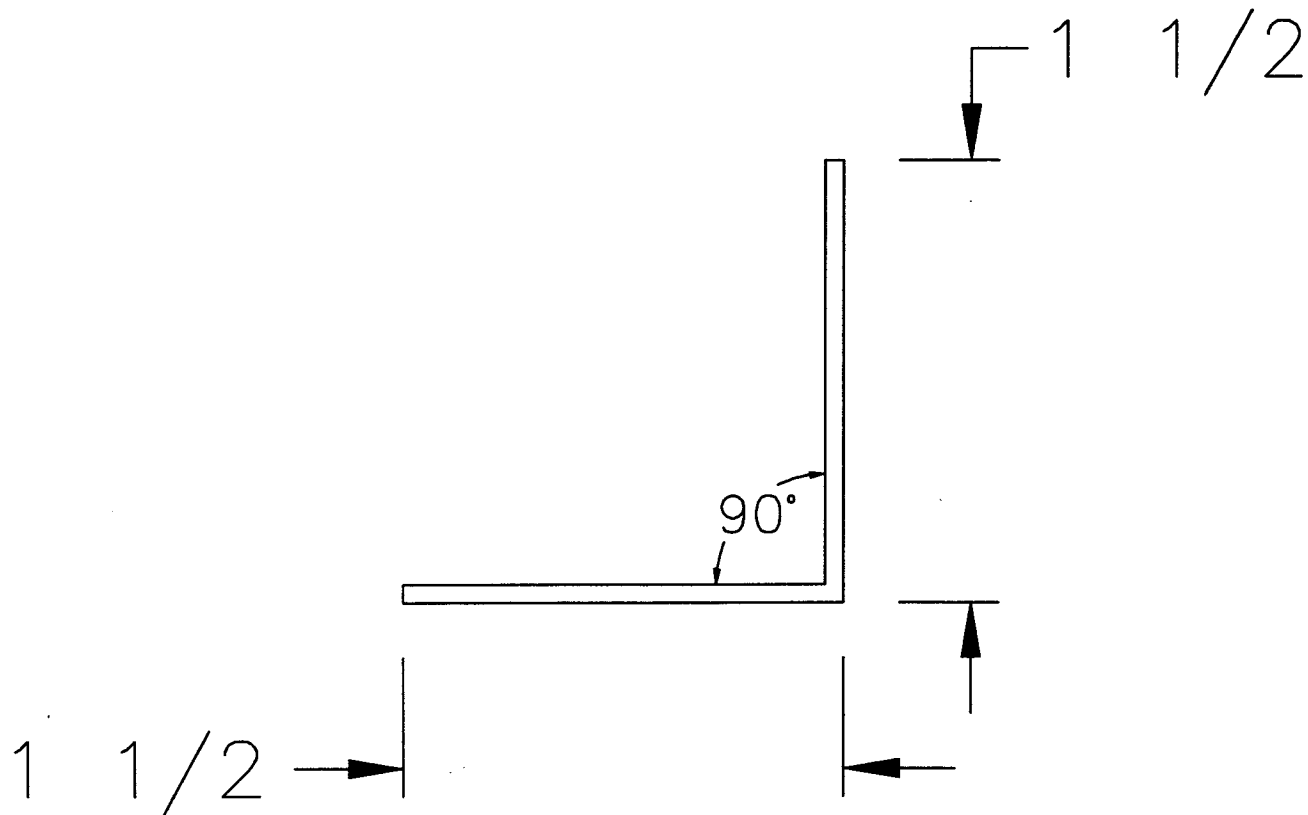

14 GUAGE MATERIAL
KAMPCO PART # 5682


NEWMAR CORP P.O. Box 30, Napanea, IN. 46550	'97 Model:	Sheet	Drawn by:	Checked by:	Revision:	By:
	MOTORIZED	1 OF 1	BRETT	<i>B</i>		Date:
Title block--1-2fufTB BOTTOM RAIL	Title:	I.D. # F/DA/	Date:	Date:	Revision:	By:
		7BR	2/19/96	6-18		Date:

PART # 95SD-06-1P39
 11 GAUGE MATERIAL
 ALL ANGLES 90° ± 1°

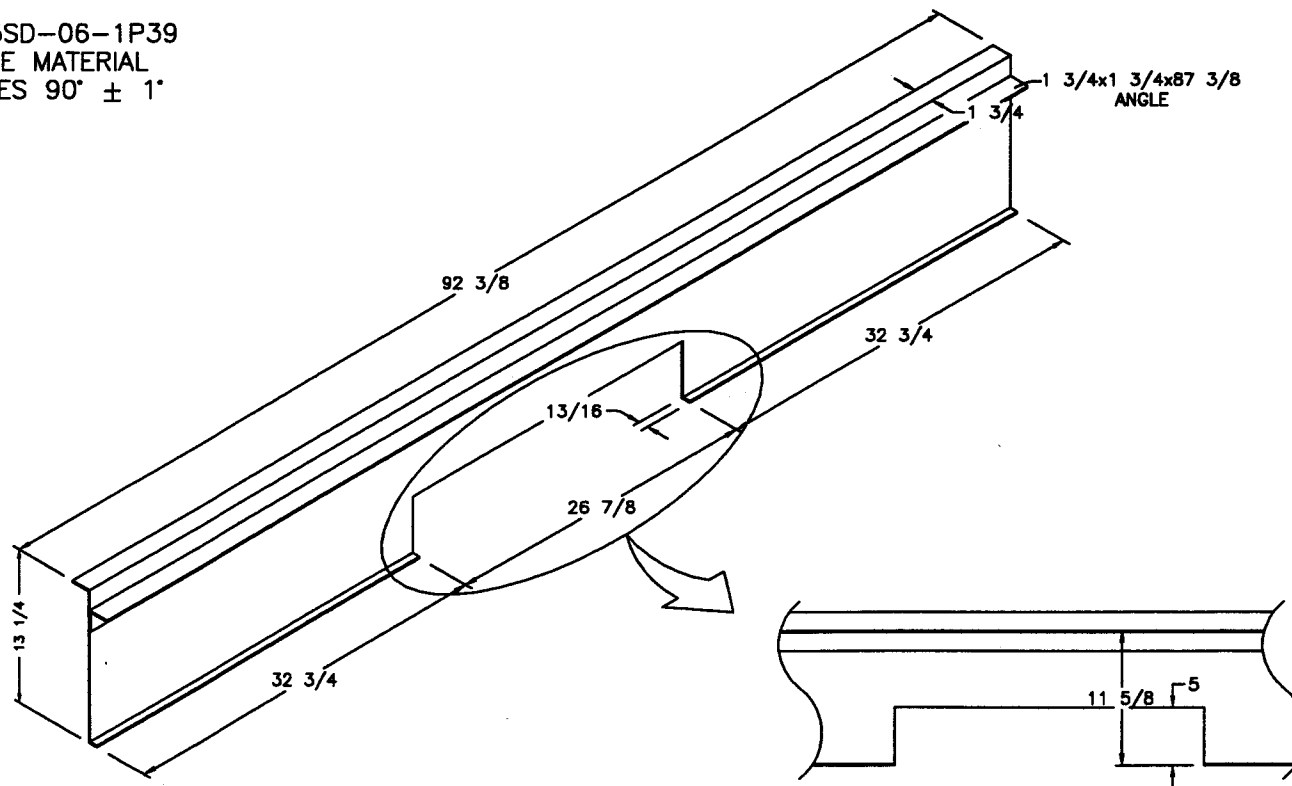


NEWMAR CORP P.O. Box 30, Nappanee, IN. 46550 Title block--1TB	'97 Model:	Sheet	Drawn by:	Checked by:	Revision:	By:
	SA'S/MA'S	1 OF 1	BRETT	<i>B3</i>		Date:
	Title:	I.D. # F/SA/	Date:	Date:	Revision:	By:
	FRONT CROSSMEMBER	7FXM	3/4/96	6-18		Date:


PART # 95SD-06-1P42
 14 GAUGE MATERIAL
 ALL ANGLES $90^\circ \pm 1^\circ$

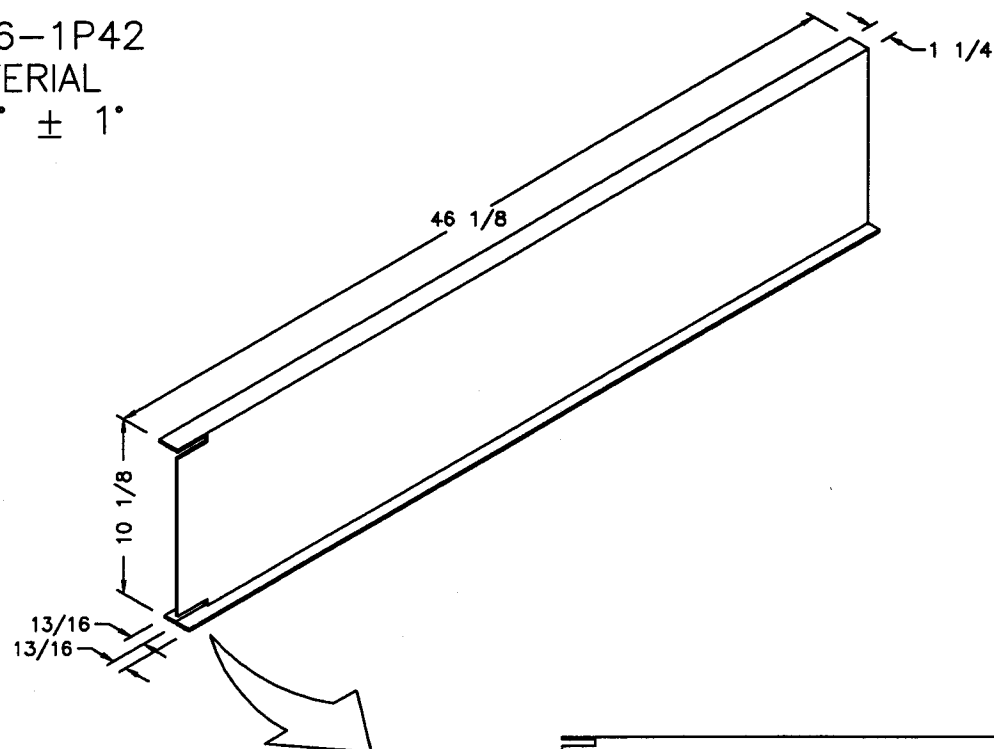

(2) 2x3/8
 NOTCHES

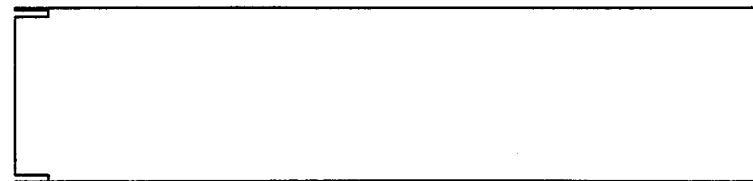

NEWMAR CORP P.O. Box 30, Nappanee, IN. 46550 Title block--1-5TB	'97 Model:	Sheet	Drawn by:	Checked by:	Revision:	By:
	SA'S/MA'S	1 OF 1	BRETT	B		Date:
	Title:	I.D. # FM/SA/	Date:	Date:	Revision:	By:
	RIGHT HAND CROSSMEMBER	7RXM	3/4/96	6-18		Date:

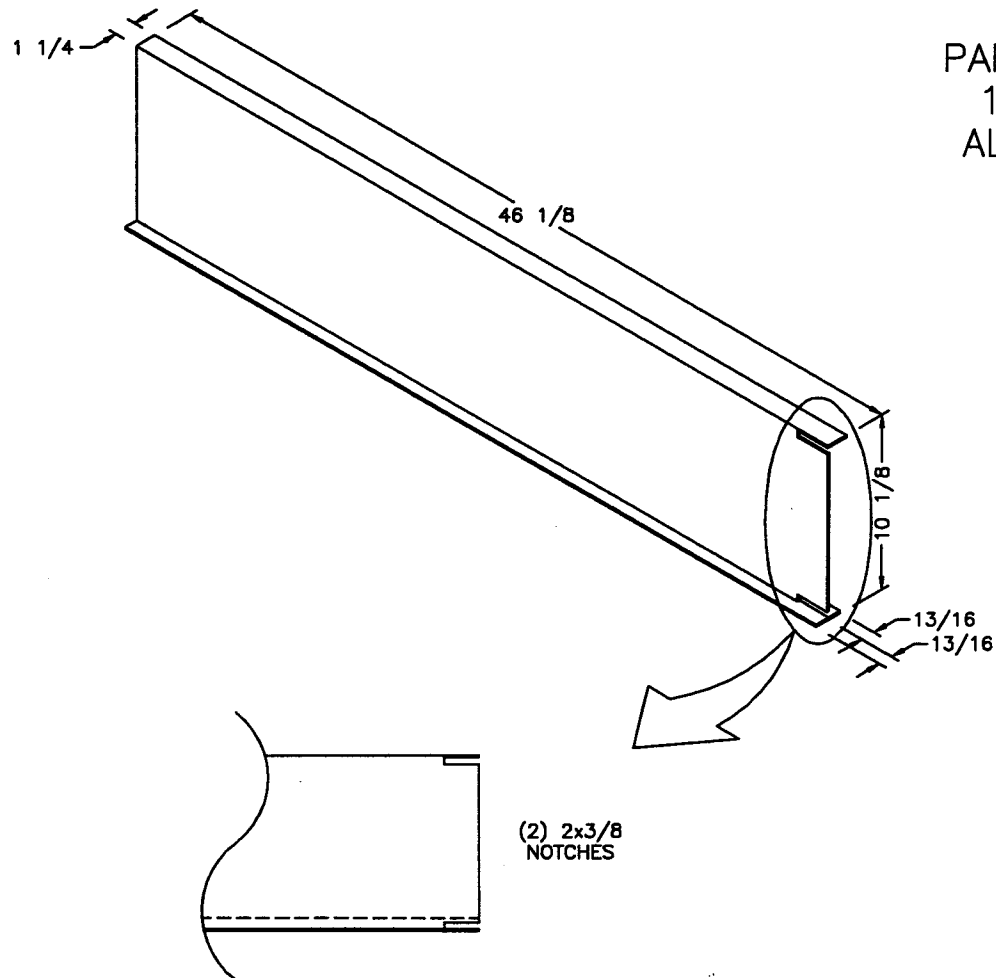

PART # 95SD-06-1P41
 14 GAUGE MATERIAL
 ALL ANGLES 90° ± 1°

NEWMAR CORP
 P.O. Box 30,
 Nappanee, IN. 46550

'97 Model:
 SA'S/MA'S

Title:
 LEFT HAND CROSSMEMBER

Sheet
 1 OF 1

I.D. # FM/SA/
 7LXM

Drawn by:
 BRETT

Date:
 3/4/96

Checked by:
 B

Date:
 6-18

Revision:

Revision:

By:



Date:

By:

Date:

Title block--1-5TB

PART # 95SD-06-1P42
 14 GAUGE MATERIAL
 ALL ANGLES $90^\circ \pm 1^\circ$

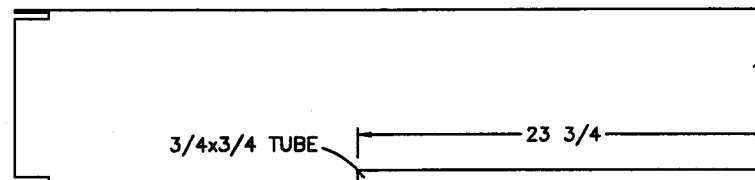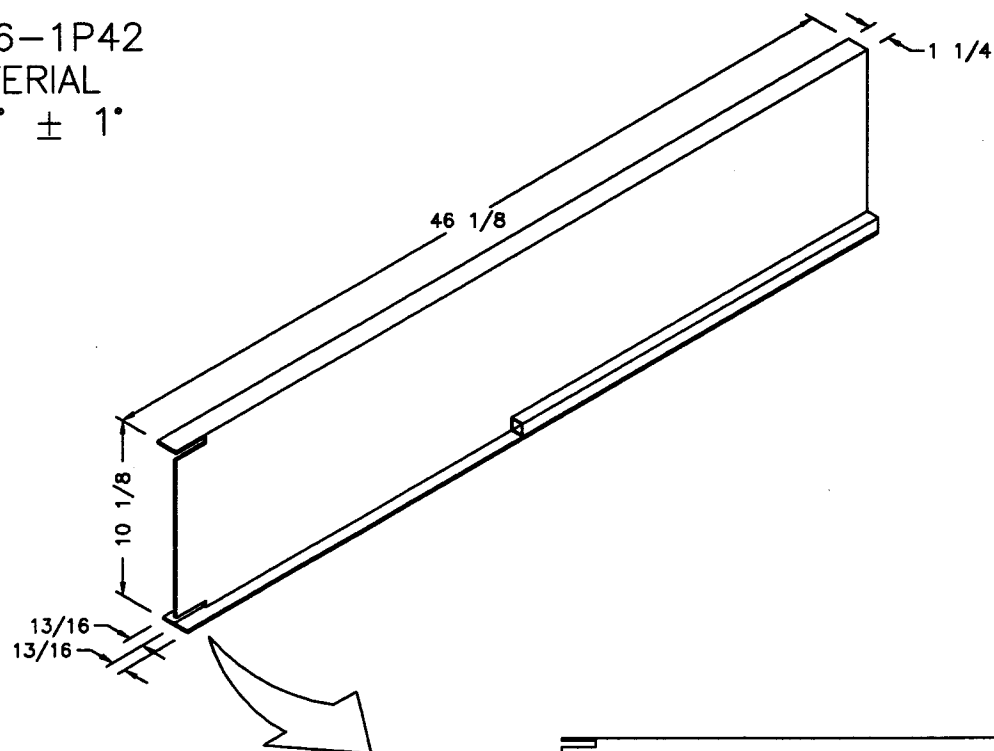

NEWMAR CORP
 P.O. Box 30,
 Napanee, IN. 46560

'97 Model:
SA'S/MA'S

Title: RIGHT HAND CROSSMEMBER
 FRONT OF WHEEL WELL

Sheet
1 OF 1
 I.D. # FM/SA/
7RWXM


Drawn by:
BRETT
 Date:
3/4/96

Checked by:
B
 Date:
6-18


Revision:
 Revision:

By:
 Date:
 By:
 Date:

Title block--1-5TB

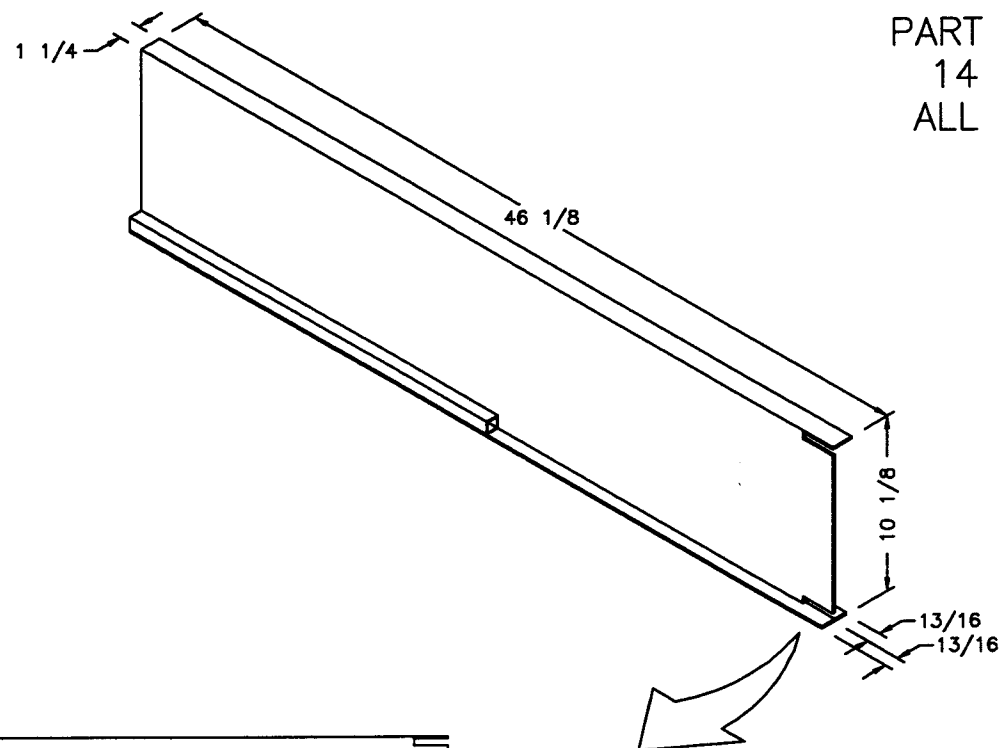


PART # 95SD-06-1P43
14 GAUGE MATERIAL
ALL ANGLES $90^\circ \pm 1^\circ$

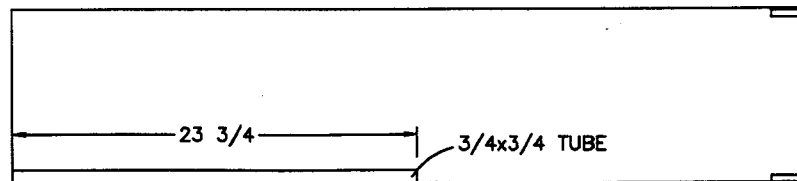

(2) 2x3/8
NOTCHES

NEWMAR CORP P.O. Box 30, Nappanee, IN. 46550 Title block--1-5TB	'97 Model:	Sheet	Drawn by:	Checked by:	Revision:	By:
	SA'S/MA'S	1 OF 1	BRETT	<i>B</i>		Date:
	Title: LEFT HAND CROSSMEMBER	I.D. # FM/SA/	Date:	Date:	Revision:	By:
	FRONT OF WHEEL WELL	7LWXM	3/4/96	6-18		Date:


PART # 95SD-06-1P44
 12 GAUGE MATERIAL
 ALL ANGLES 90° ± 1°

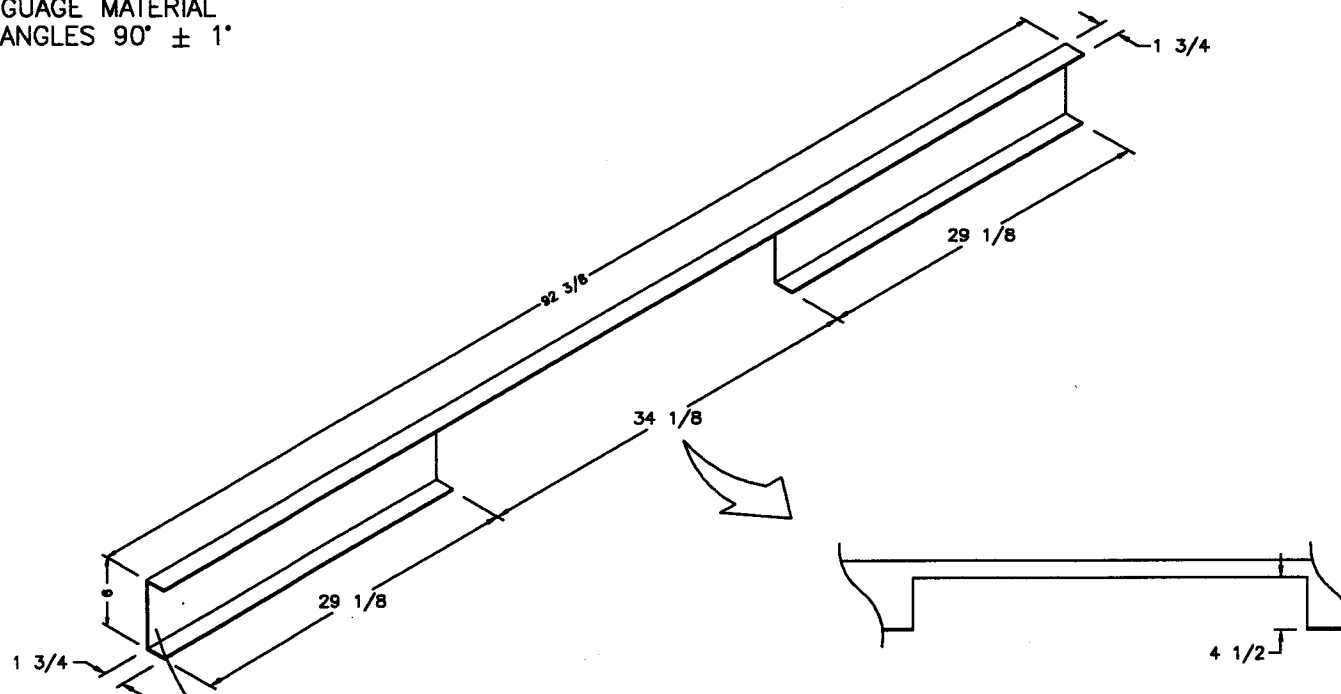

NOTE ON 3356: WELD 1 1/2x1 1/2
 ANGLE TO EACH END FOR REMOVEABLE ;HATS


NEWMAR CORP P.O. Box 30, Nappanee, IN. 46550 Title block--1TB	'97 Model: (SEE NOTE FOR 3356)		Sheet	Drawn by:	Checked by:	Revision:	By:
	SA'S/MA'S		1 OF 1	BRETT	B		Date:
	Title: CROSSMEMBER		I.D. # FM/SA/	Date:	Date:	Revision:	By:
	BEHIND WHEEL WELL		7WXM	3/4/96	6-18		Date:

PART # 95SD-06-1P45
 14 GAUGE MATERIAL
 ALL ANGLES 90° ± 1°

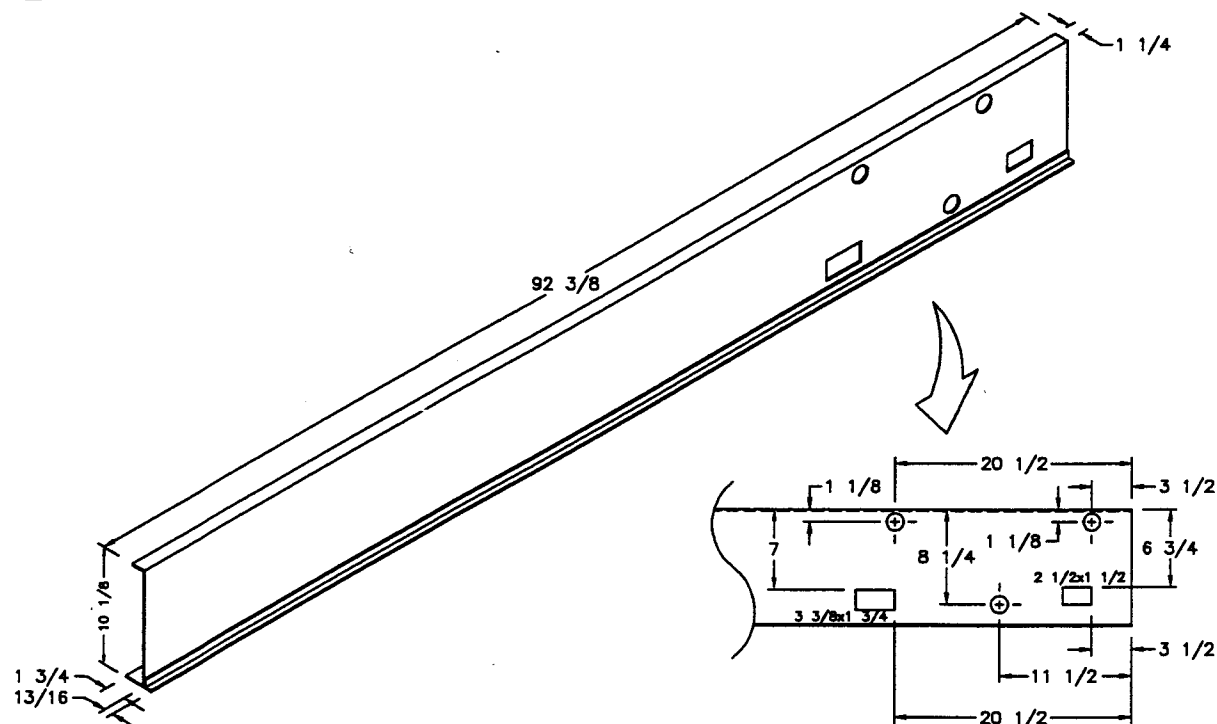


ALL ROUND HOLES ARE 1-1/2" DIA.

NEWMAR CORP P.O. Box 30, Nappanee, IN. 46550 Title block--1TB	'97 Model:	Sheet	Drawn by:	Checked by:	Revision: REDIMENSION ALL ELECTRICAL HOLES (PCR #971028)	By: MIKE D.
	SA'S/MA'S	1 OF 1	BRETT	10-24		Date: 10/21
	Title:	I.D. # FM/SA/	Date:	Date:	Revision: 2 1/2x1 1/2 LOWER/RIGHT OPENING PER BIG 'A'	By: BRETT
	REAR CROSSMEMBER	7RRXM	3/4/96	10-24		Date: 5/29

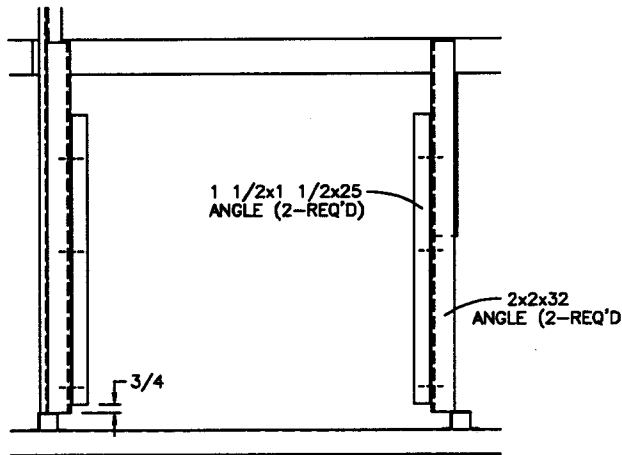


TOP VIEW


NOTE: NOT SHOWN (3356) ANGLE OF DEPARTURE

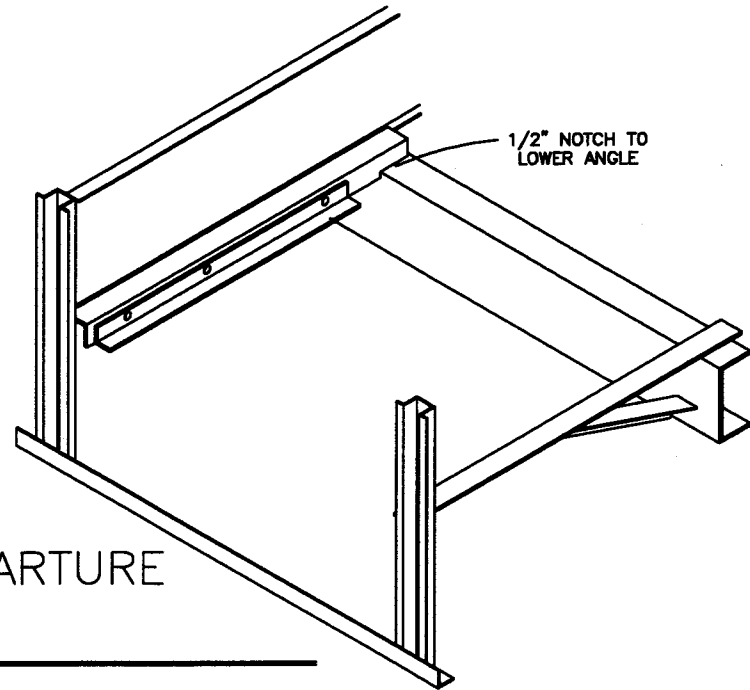


SA/MA 3356
SA/MA 3481
SA/MA 3558
SA/MA 3757
SA/MA 3758
SA/MA 3760
SA/MA 3780

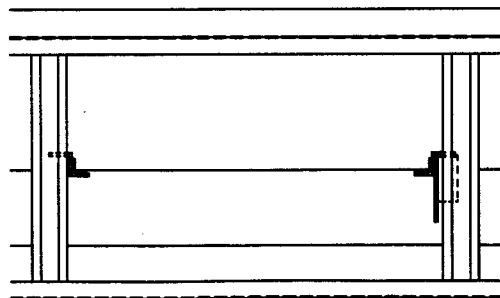

DOOR SIDE-FACING VIEW

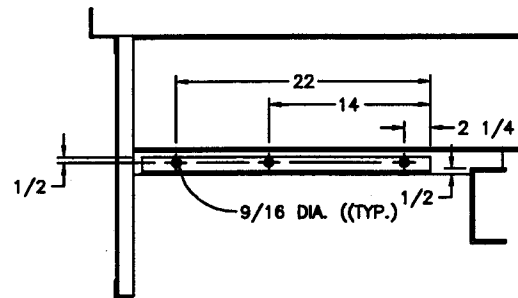



REAR-FACING SIDE VIEW

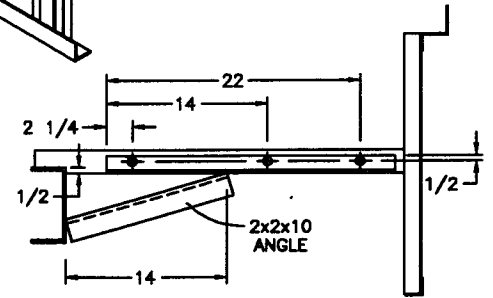

FRONT-FACING SIDE VIEW




NOTE
1 1/2 x 1 1/2 x 25 ANGLE IS BOLTED TO 2x2x32 ANGLE

NEWMAR CORP P.O. Box 30, Napannee, IN. 46560 Title block--1TB	'97 Model:	Sheet	Drawn by:	Checked by:	Revision:	By:
	SEE UNITS ABOVE	1 OF 1	BRETT	B		Date:
	Title:	I.D. # FM/SA/	Date:	Date:	Revision:	By:
	GENERATOR DETAIL 'A'	7GEN1	3/4/96	6-8		Date:

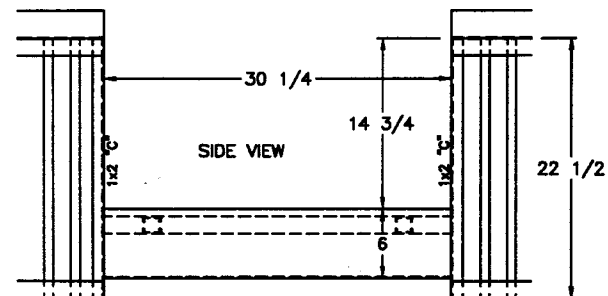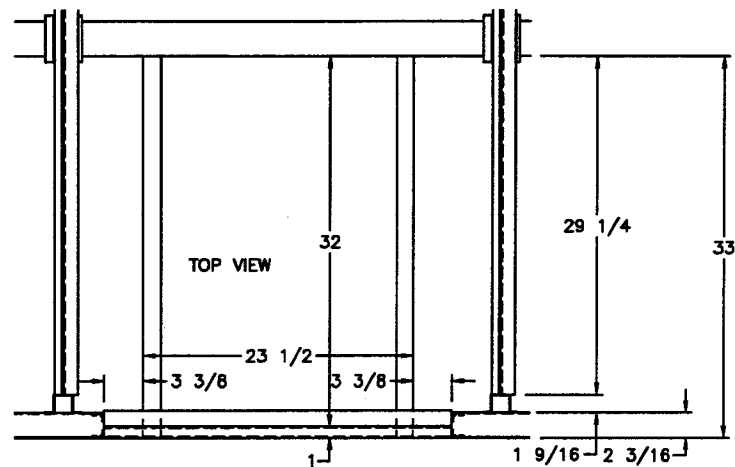


NEWMAR CORP P.O. Box 30, Nappanee, IN. 46550 Title block--1TB	'97 Model:	Sheet	Drawn by:	Checked by:	Revision:	By:
	SA/MA 3758	1 OF 1	BRETT	B		Date:
	Title:	I.D. # FM/SA/	Date:	Date:	Revision:	By:
	STEP DETAIL 'B'	7STP3	6/13/96	6/18		Date:

NOTE: ALL ANGLES ARE 1 1/2x1 1/2 UNLESS SPECIFIED OTHERWISE

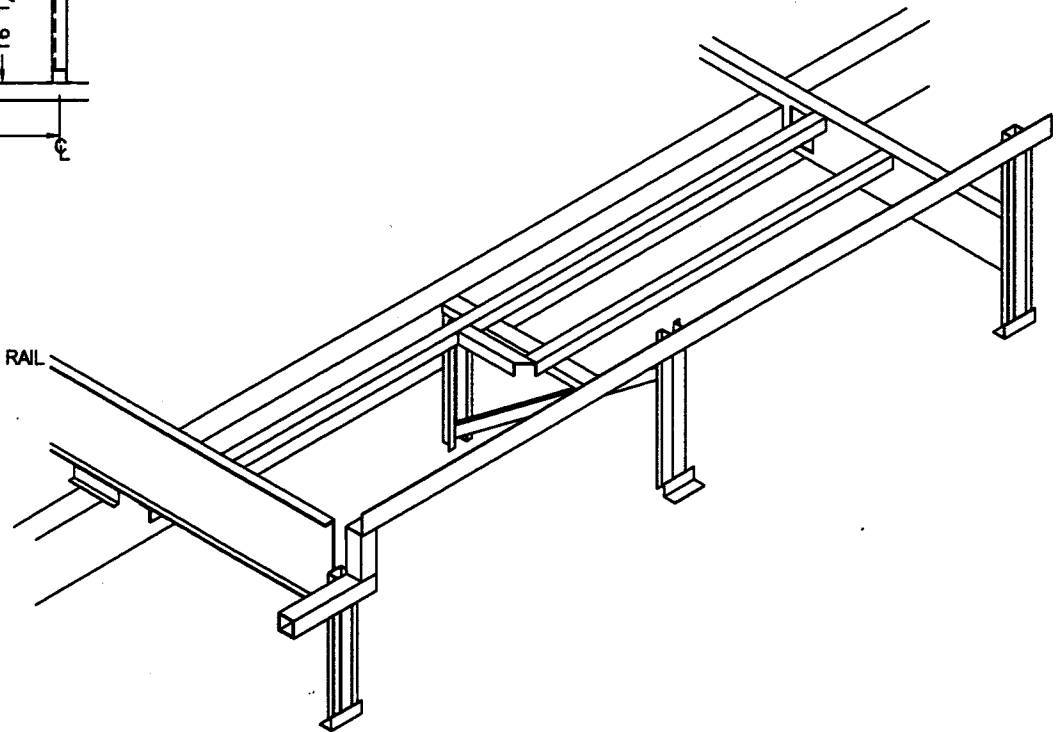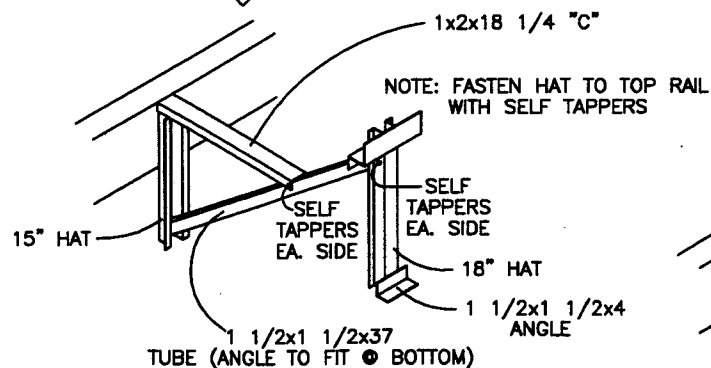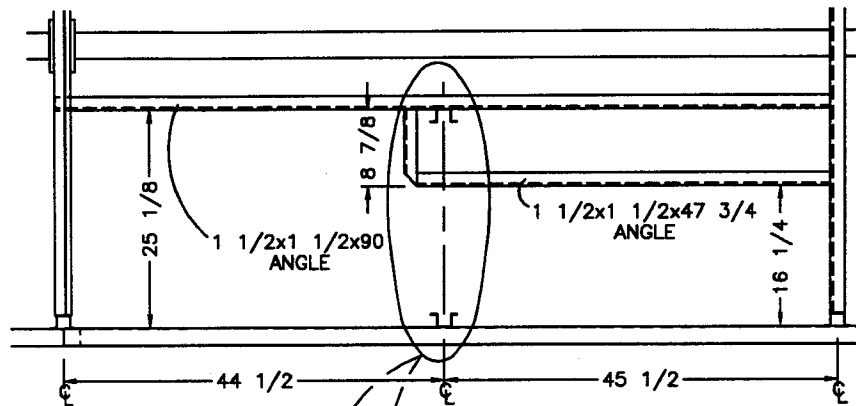

SA/MA 3758
SA/MA 3780

NEWMAR CORP P.O. Box 30, Nappanee, IN. 46550 Title block--75TB	'97 Model:	Sheet	Drawn by:	Checked by:	Revision:	By:
	SEE UNITS ABOVE	1 OF 1	BRETT	<i>B</i>		Date:
	Title: OFFDOOR SIDE	I.D. # FM/SA/	Date:	Date:	Revision:	By:
	WHEEL WELL	7WW3	4/1/96	6-18		Date:

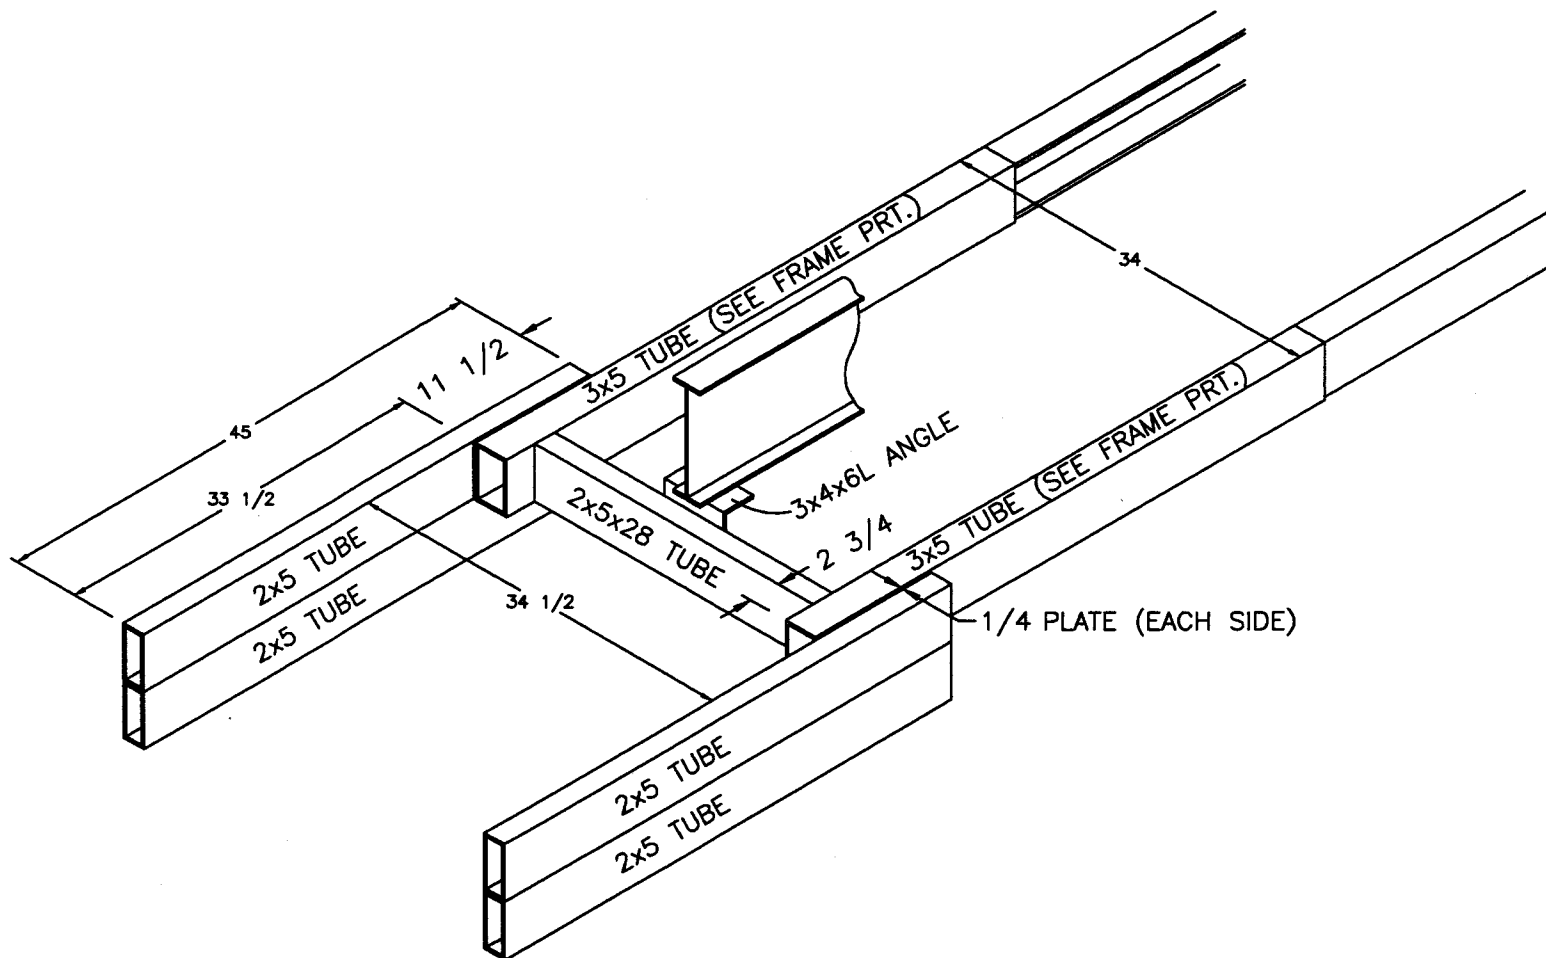

NEWMAR CORP
P.O. Box 30,
Napponee, IN. 46560

'97 Model:
SA'S/MA'S/KA'S
Title: **TIRE CARRIER
FRAME-WORK**


Sheet
1 OF 1
I.D. # **F/SA/
7TCF**

Drawn by:
BRETT
Date:
3/4/96


Checked by:
B
Date:
6/8

Revision: SHORTENED I-BEAM & REVERSED ANGLE @ REAR	By: BRETT
	Date: 3/29
Revision:	By:
	Date:


Title block--1TB

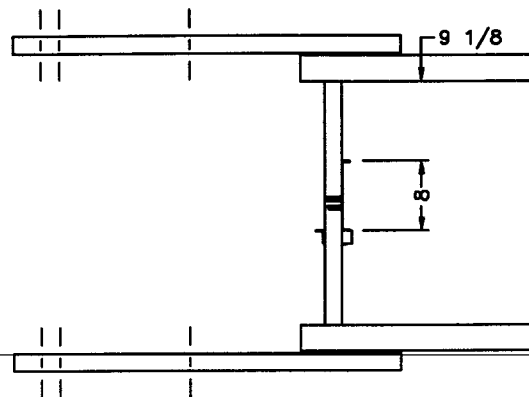

TOP VIEW

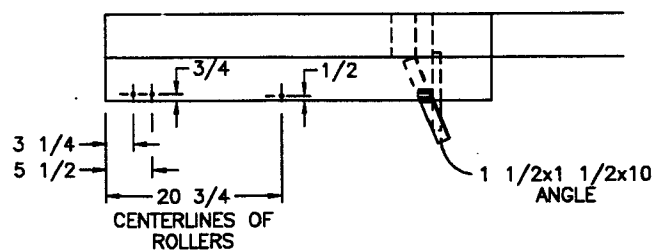

SIDE VIEW

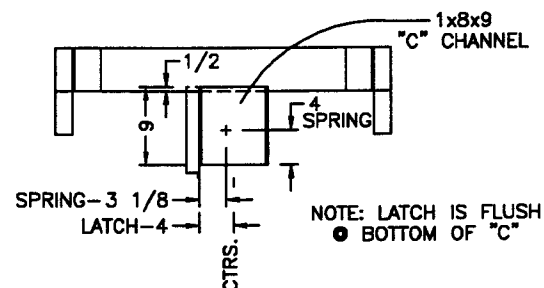

REAR END VIEW

NEWMAR CORP
P.O. Box 30,
Nappanee, IN. 46550

Title block--75TB

'97 Model:
SA'S/MA'S/KA'S

Title:
TIRE CARRIER LATCH

Sheet
1 OF 4
I.D. # **F/SA/**
7TC

Drawn by:
BRETT
Date:
3/4/96

Checked by:
[Signature]
Date:
6-8

Revision:


Revision:

By:


Date:

By:

Date:

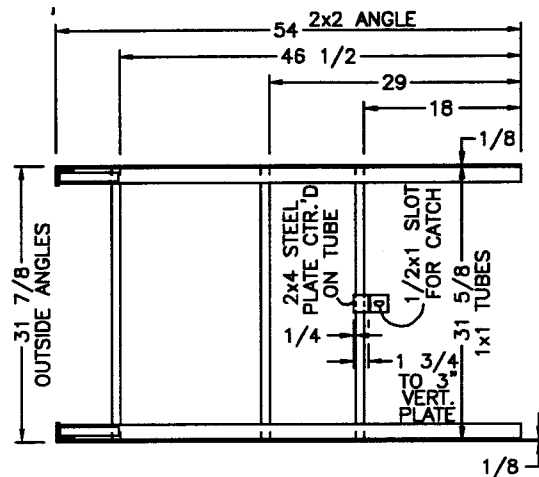

TOP VIEW


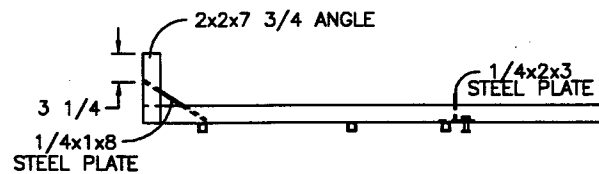


SIDE VIEW




REAR END VIEW

NEWMAR CORP P.O. Box 30, Nappanee, IN. 46560 Title block--75TB	'97 Model:	Sheet	Drawn by:	Checked by:	Revision:	By:
	SA'S/MA'S/KA'S	2 OF 4	BRETT	<i>[Signature]</i>		Date:
	Title:	I.D. # F/SA/	Date:	Date:	Revision:	By:
	TIRE CARRIER	7TC	3/4/96	6-8		Date:

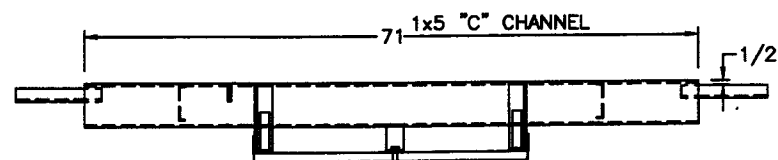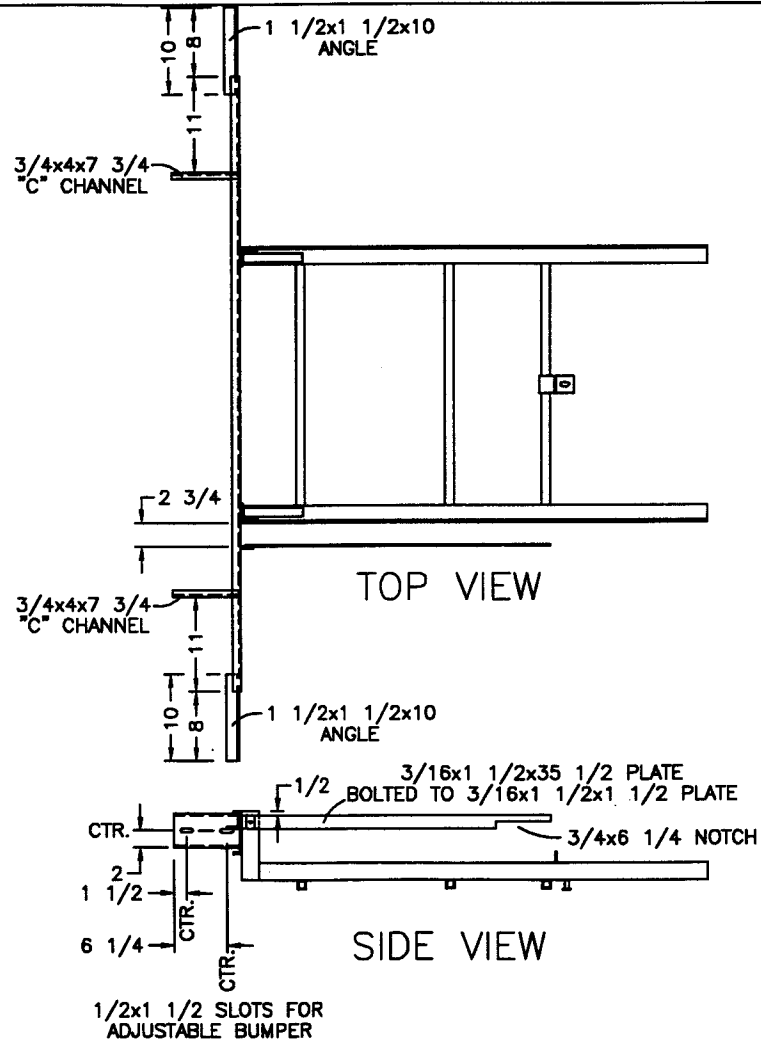



REAR END VIEW

NEWMAR CORP P.O. Box 30, Nappanee, IN. 46560 Title block--75TB	'97 Model:	Sheet	Drawn by:	Checked by:	Revision:	By:
	SA'S/MA'S/KA'S	3 OF 4	BRETT	<i>B</i>		Date:
	Title:	I.D. # F/SA/	Date:	Date:	Revision:	By:
	BUMPER ATTACHMENT	7TC	3/4/96	6-18		Date:

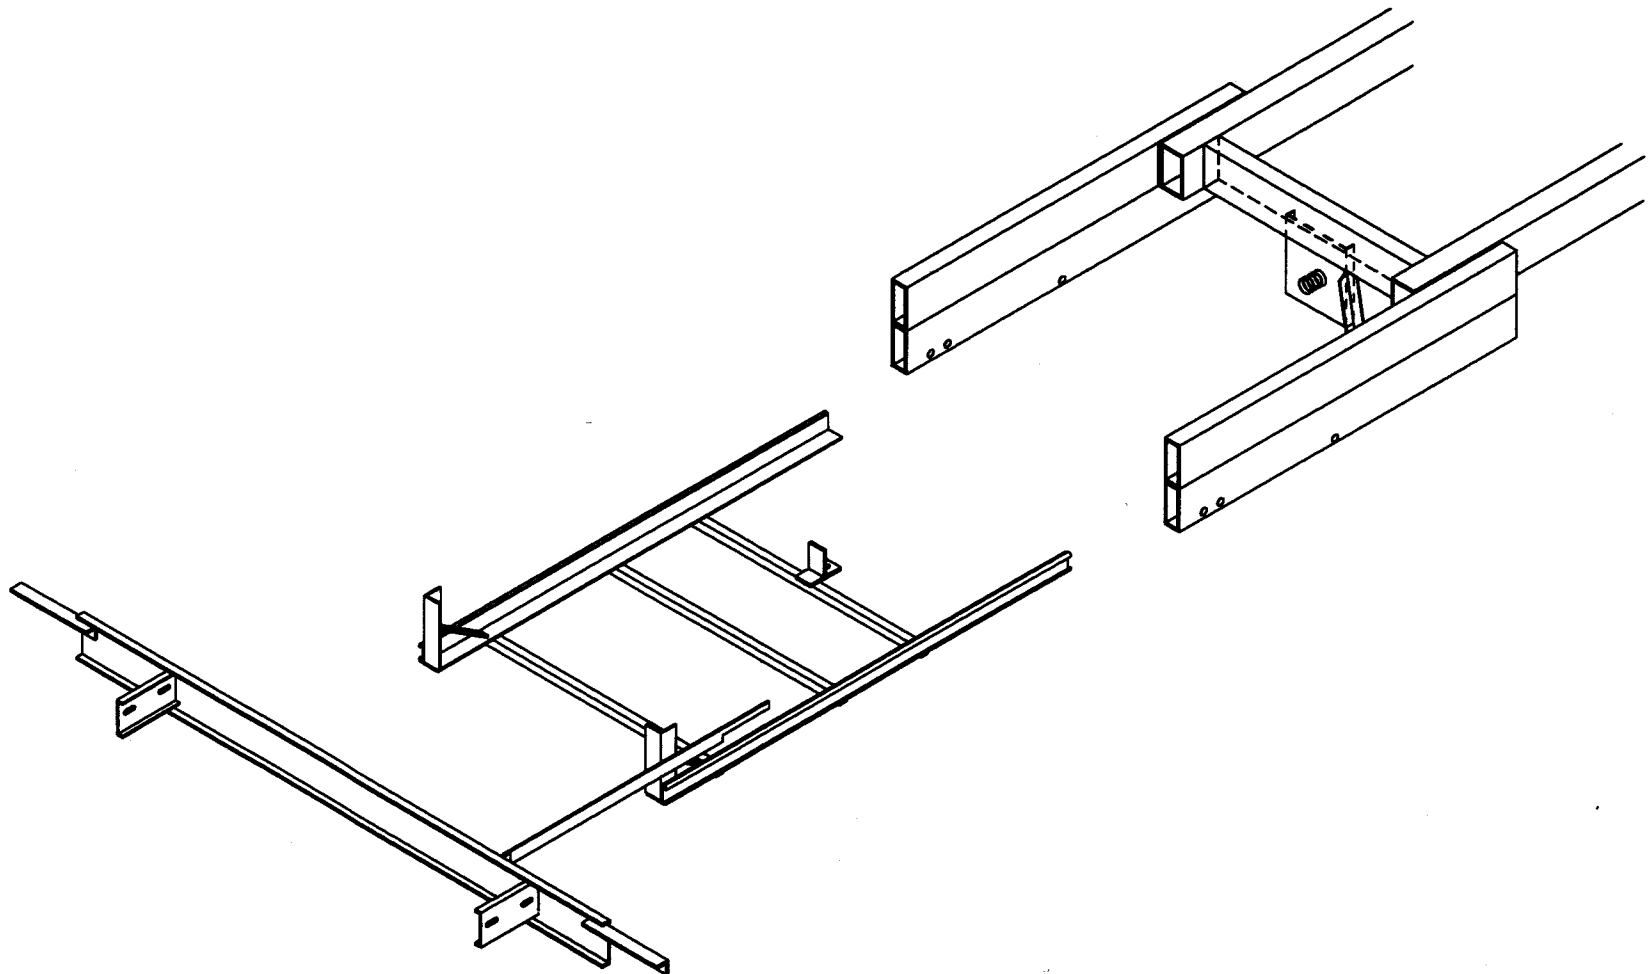

NEWMAR CORP P.O. Box 30, Nappanee, IN. 46550 Title block--75TB	'97 Model:	Sheet	Drawn by:	Checked by:	Revision:	By:
	SA'S/MA'S/KA'S	4 OF 4	BRETT	<i>B</i>		Date:
Title	TIRE CARRIER (ISOMETRIC)	I.D. # F/SA/	Date:	Date:	Revision:	By:
						Date:
		7TC	3/4/96	6-8		

DELETE STEP ON SA'S & MA'S

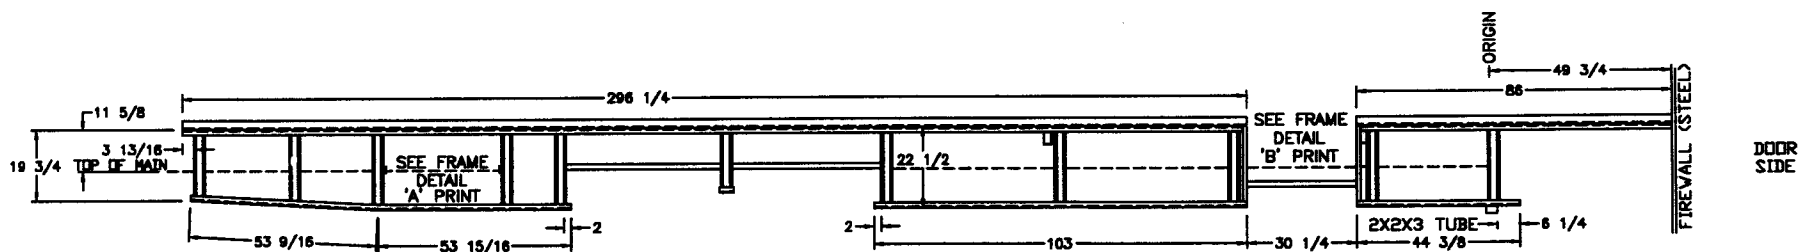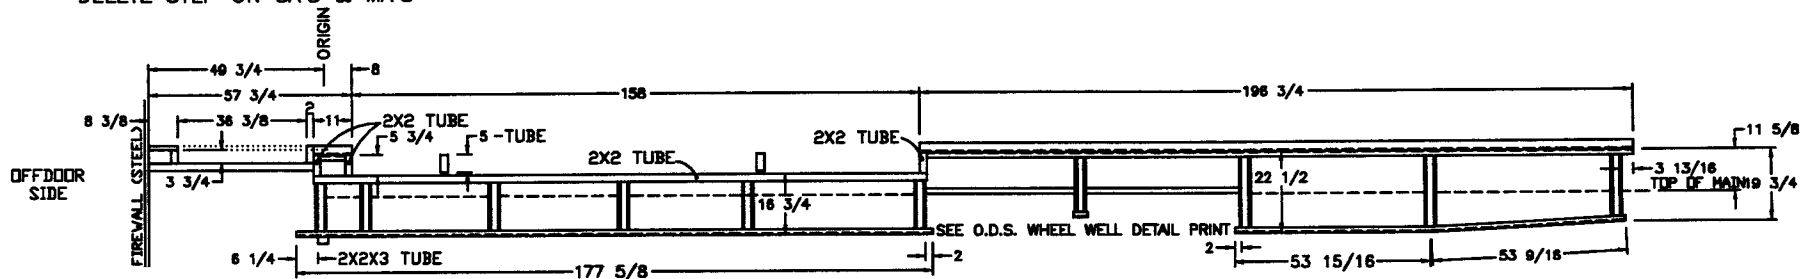

NEWMAR CORP
P.O. Box 30,
Nappanee, IN. 46550

Title block--3125TB

'97 Model:
SA/MA 3758

Title:
SKIRTS

Sheet
1 OF 1

I.D. # **FM/SA/**
73758SKT

Drawn by:
BRETT

Date:
6/13/96

Checked by:

Date:

Revision: **RELOCATED BATTERIES FOR MARQUIS GENERATOR**


Revision: **S-O DEPTH FROM 5 3/8 TO 5 3/4 (PCR #971017)**

By: **BRETT**

Date: **8/1**

By: **BRETT**

Date: **10/25**

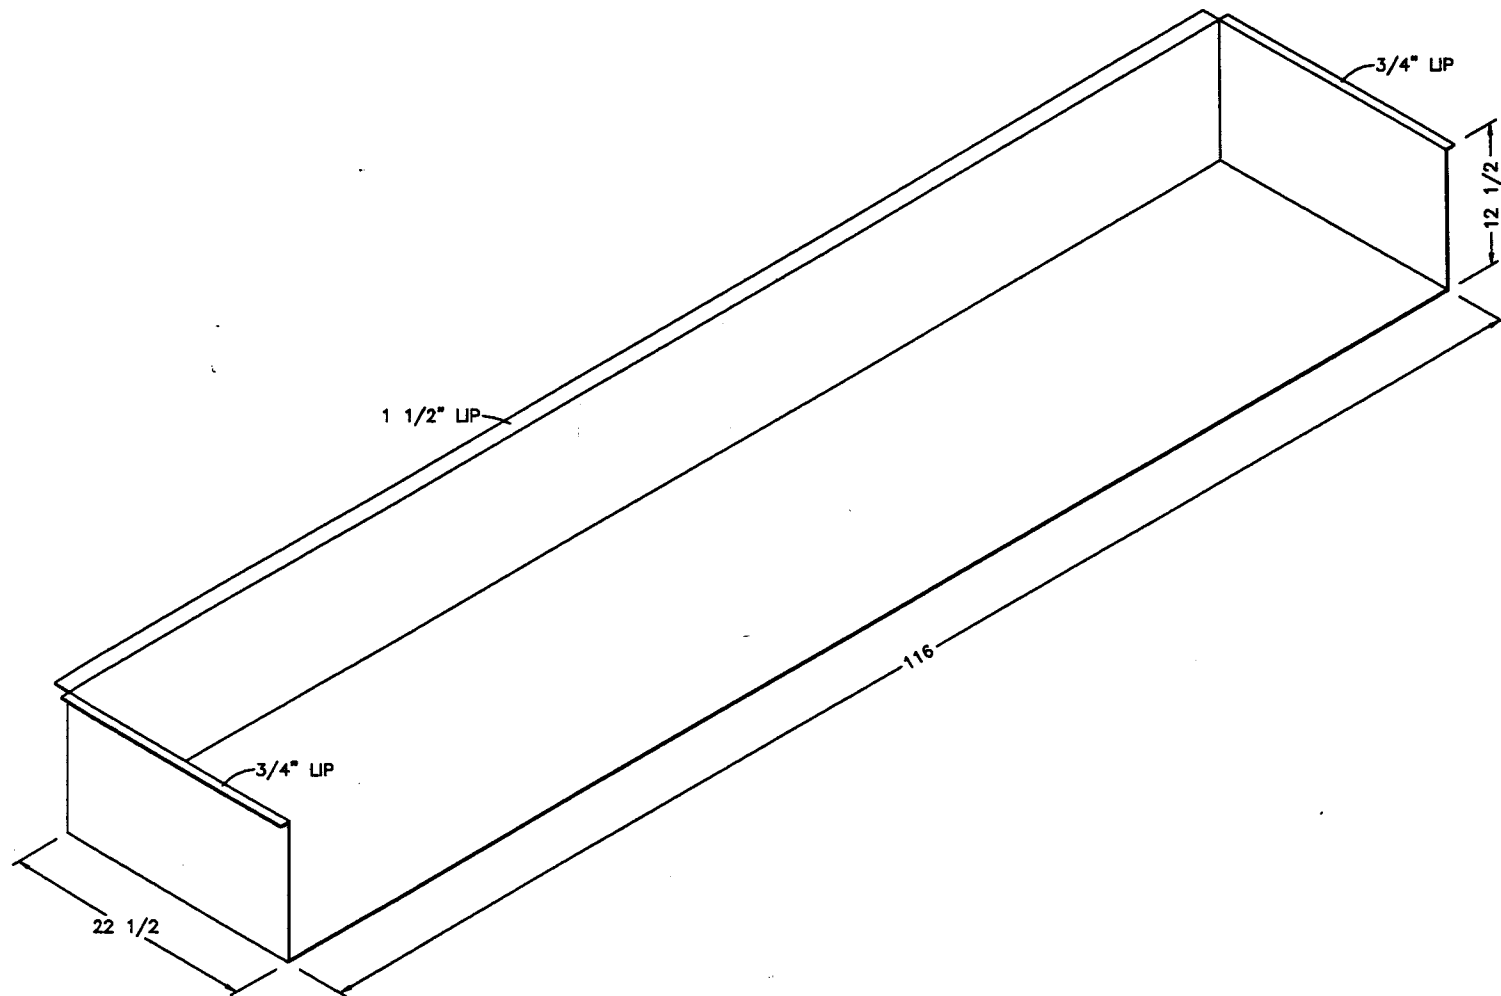

SA 3710
SA/MA 3757
SA/MA 3758
SA/MA 3760
SA/MA 3766
SA/MA 3780

NEWMAR CORP
P.O. Box 30,
Napponee, IN. 46550

Title block--1TB

'97 Model:

SEE UNITS ABOVE

Title: 116 STORAGE BOX
(1 REQ'D)

Sheet

1 OF 1

I.D. # F/SA/
7116B

Drawn by:

BRETT

Date:
3/4/96

Checked by:

WJM

Date: 2-7
40/1

Revision: DELETED SA/MA 3765 (PCR #971426)


Revision:

By: BRETT

Date: 2/4


By:

Date:

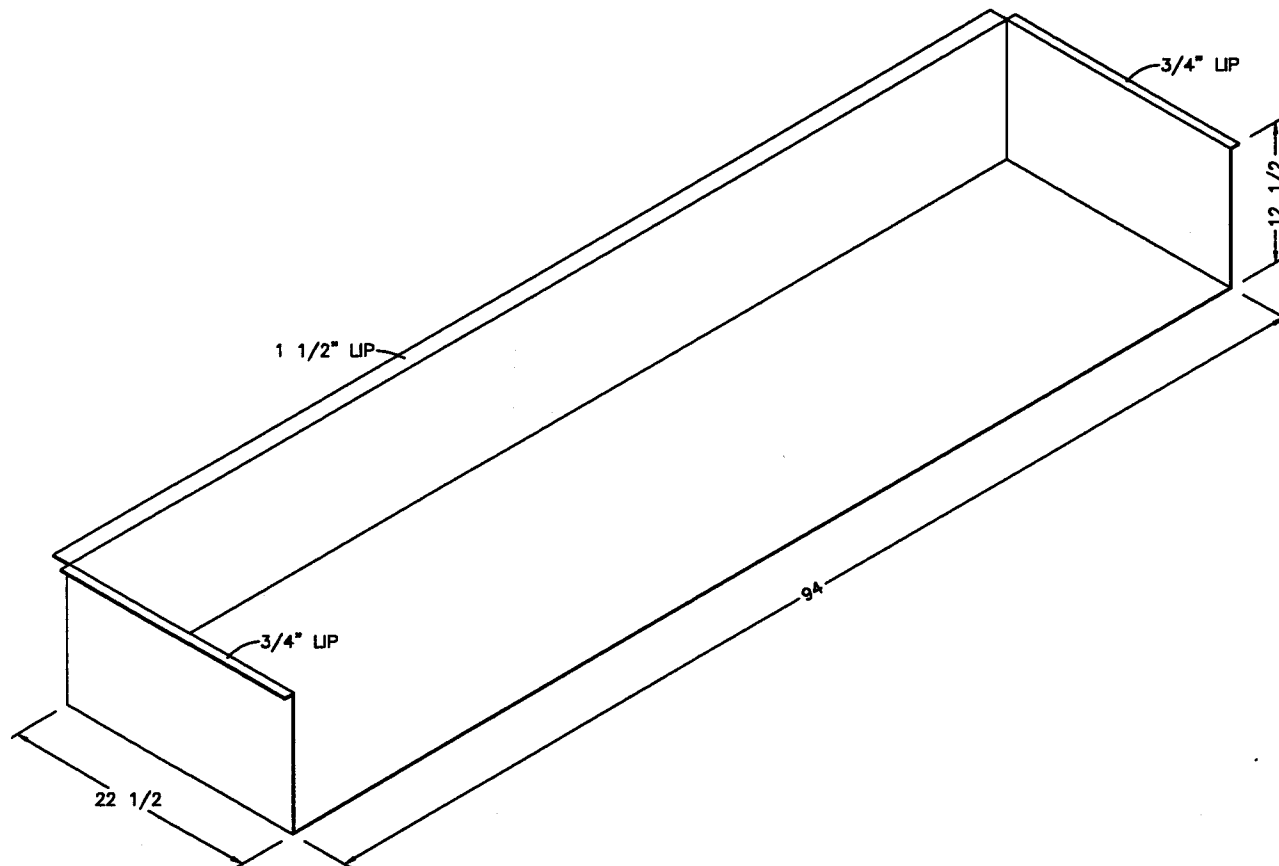


SA/MA 3481
SA/MA 3558
SA/MA 3758

NEWMAR CORP P.O. Box 30, Napppanee, IN. 46550 Title block--1TB	'97 Model:	Sheet	Drawn by:	Checked by:	Revision:	By:
	SEE UNITS ABOVE	1 OF 1	BRETT	<i>[Signature]</i>		Date:
	Title: 94 STORAGE BOX	I.D. # FM/SA/	Date:	Date:	Revision:	By:
	(1 REQ'D)	794B	3/22/96	6.18		Date:

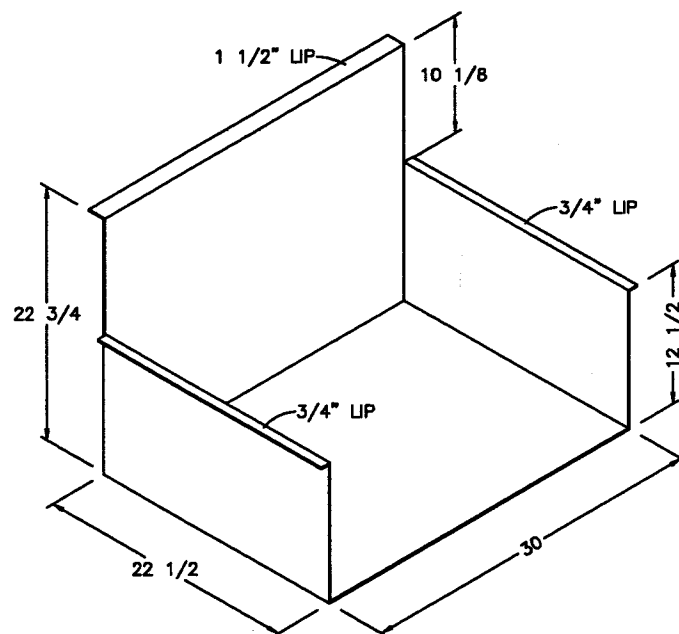

SA/MA 3356
 SA/MA 3481
 SA/MA 3558
 SA/MA 3758

NEWMAR CORP P.O. Box 30, Napanee, IN. 46560 Title block--1TB	'97 Model:	Sheet	Drawn by:	Checked by:	Revision:	By:
	SEE UNITS ABOVE	1 OF 1	BRETT	<i>B</i>		Date:
Title: 30 STORAGE BOX (1 REQ'D)	I.D. # FM/SA/	Date:	Date:	Revision:	By:	Date:
	730B	3/22/96	6-18			


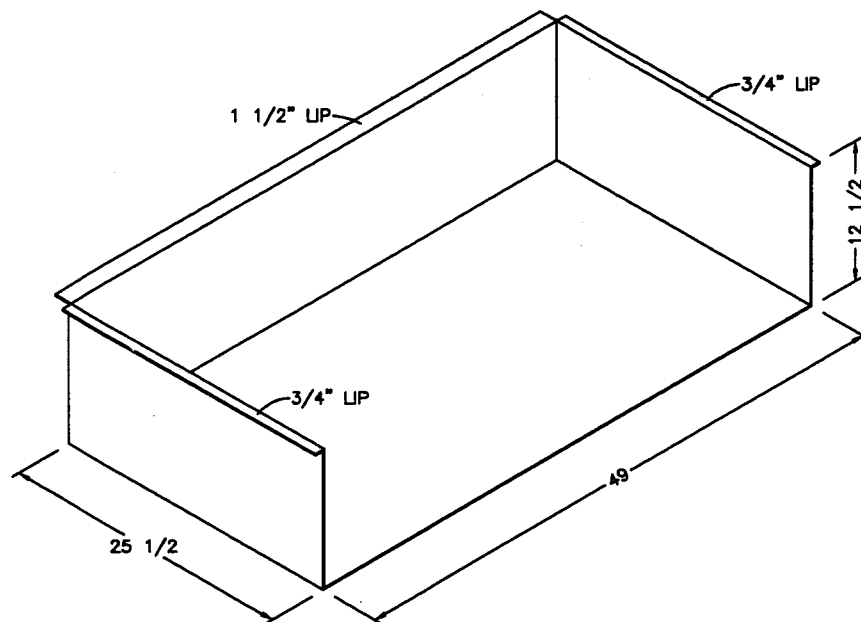


SA/MA 3481
 SA/MA 3558
 SA/MA 3757
 SA/MA 3758
 SA/MA 3760
 SA/MA 3780

NEWMAR CORP
 P.O. Box 30,
 Nappanee, IN. 46560

Title block--1TB

'97 Model: SEE UNITS ABOVE	Sheet 1 OF 1	Drawn by: BRETT	Checked by: <i>B</i>	Revision:	By:
					Date:
Title: 49 STORAGE BOX (1 REQ'D)	I.D. # FM/SA/ 749B	Date: 3/4/96	Date: 6-18	Revision:	By:
					Date:

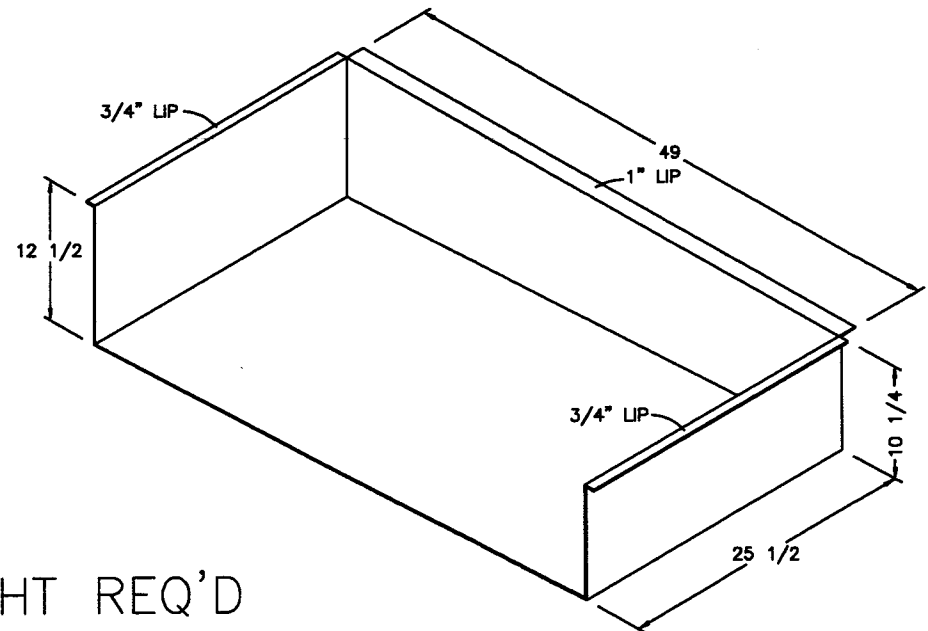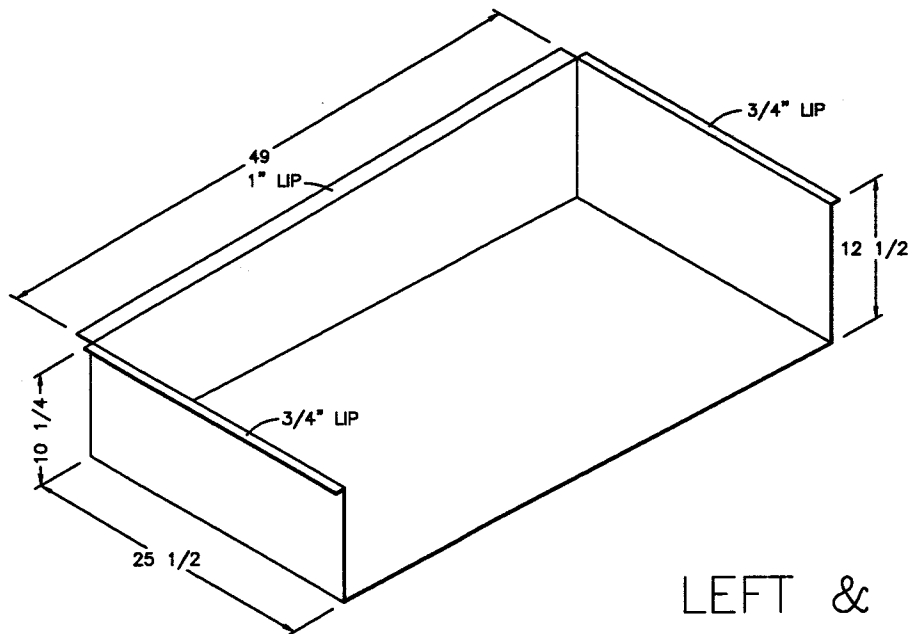

LEFT & RIGHT REQ'D

SA/MA 3757
SA/MA 3758
SA/MA 3760
SA/MA 3780

NEWMAR CORP
P.O. Box 30,
Nappanee, IN. 46550

Title block--1TB

'97 Model:

SEE UNITS ABOVE

Title:

REAR STORAGE BOXES

Sheet

1 OF 1

I.D. # F/SA/

7RB

Drawn by:

BRETT

Date:

3/4/96

Checked by:

B

Date:

6-18

Revision:




Revision:

By:

Date:


By:

Date:

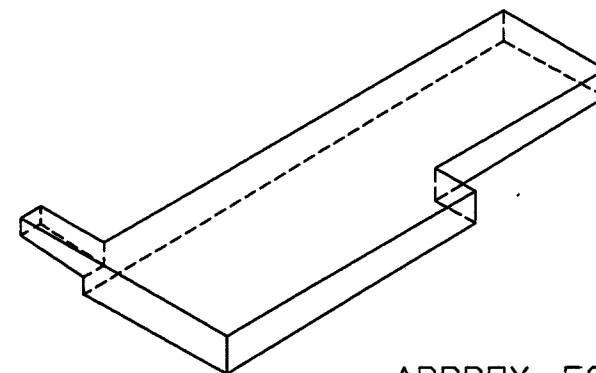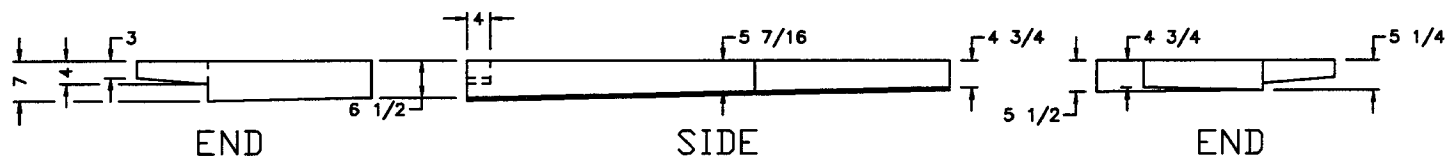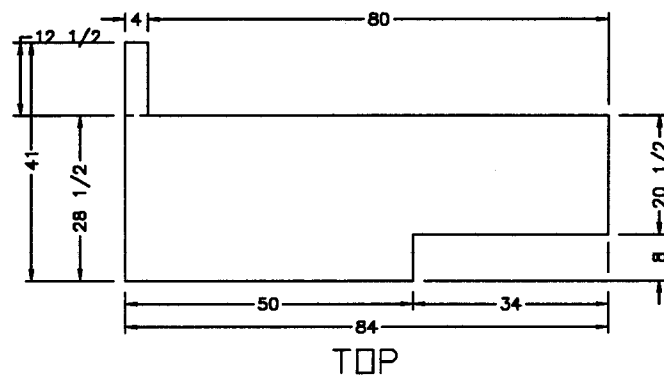


APPROX. 50 GAL.


NEWMAR CORP P.O. Box 30, Nappanee, IN. 46550 Title block--5TB	'97 Model:	Sheet	Drawn by:	Checked by:	Revision:	By:
	SA'S/MA'S/KA'S	1 OF 1	BRETT	<i>B</i>		Date:
	Title:	I.D. #	Date:	Date:	Revision:	By:
	#322-H HOLDING TANK	7BKBNHT1	3/4/96	6-18		Date:

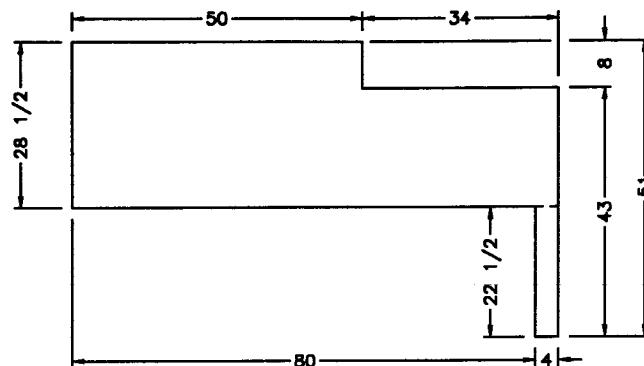


TOP

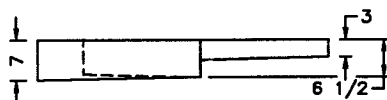


END

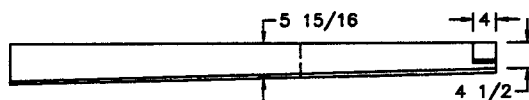

SIDE

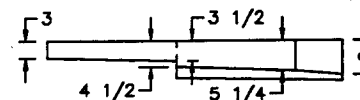

END

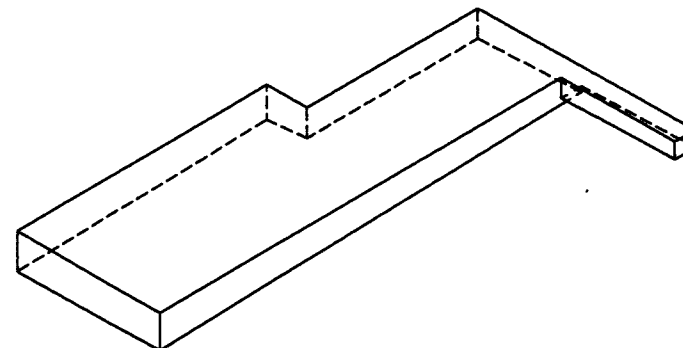

APPROX. 50 GAL.

NEWMAR CORP
P.O. Box 30,
Nappanee, IN. 46550

Title block--5TB

'97 Model:
SA'S/MA'S/KA'S

Title:
#321-H HOLDING TANK

Sheet
1 OF 1

I.D. #
7BKBNHT2

Drawn by:
BRETT

Date:
3/4/96

Checked by:
B

Date:
6-18

Revision:


Revision:

By:



Date:

By:


Date:

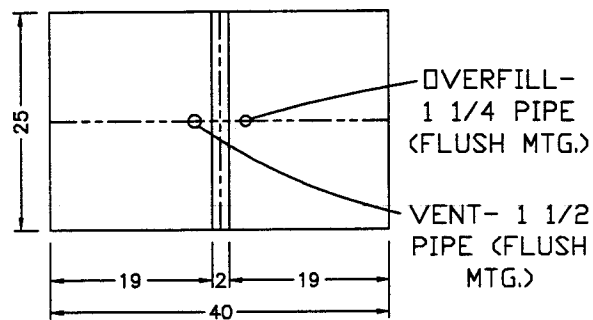



TOP

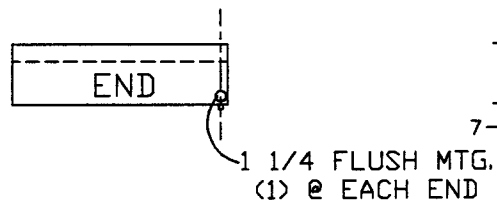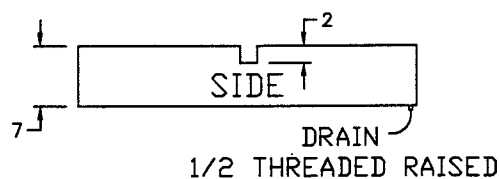

RIGHT

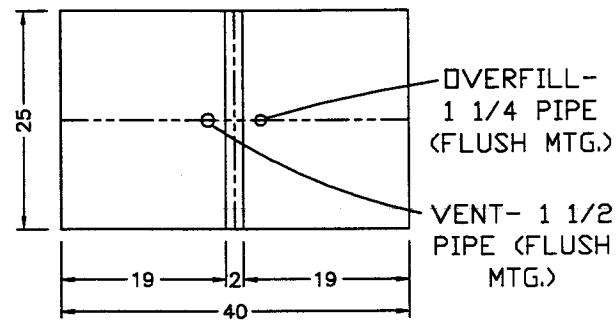

TOP

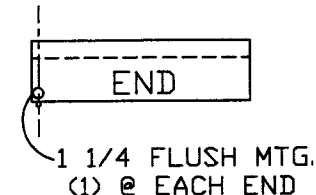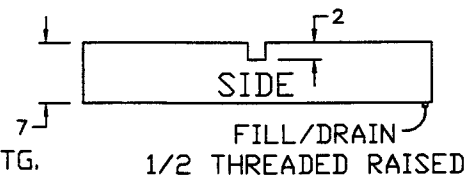


LEFT

NOTE: PLUG (1) END OF EACH TANK @ 1 1/4 FITTING W./PLUG



28 GAL. EA. CAPACITY

NEWMAR CORP P.O. Box 30, Nappanee, IN. 46550 Title block--75TB	'97 Model:	Sheet	Drawn by:	Checked by:	Revision: REVISED DUE TO 1997 CONSTRUCTION	By: BRETT
	SA'S/MA'S/KA'S	1 OF 1	BRETT	WJM		Date: 4/2
	Title:	I.D. # MISC/2/	Date:	Date:	Revision: ADDED 2x2 GROOVE IN TOP (PCR #97766)	By: BRETT
	#278 RT/LFT WATER TANK	7BKBNWT	3/4/96	9/6		Date: 9/6

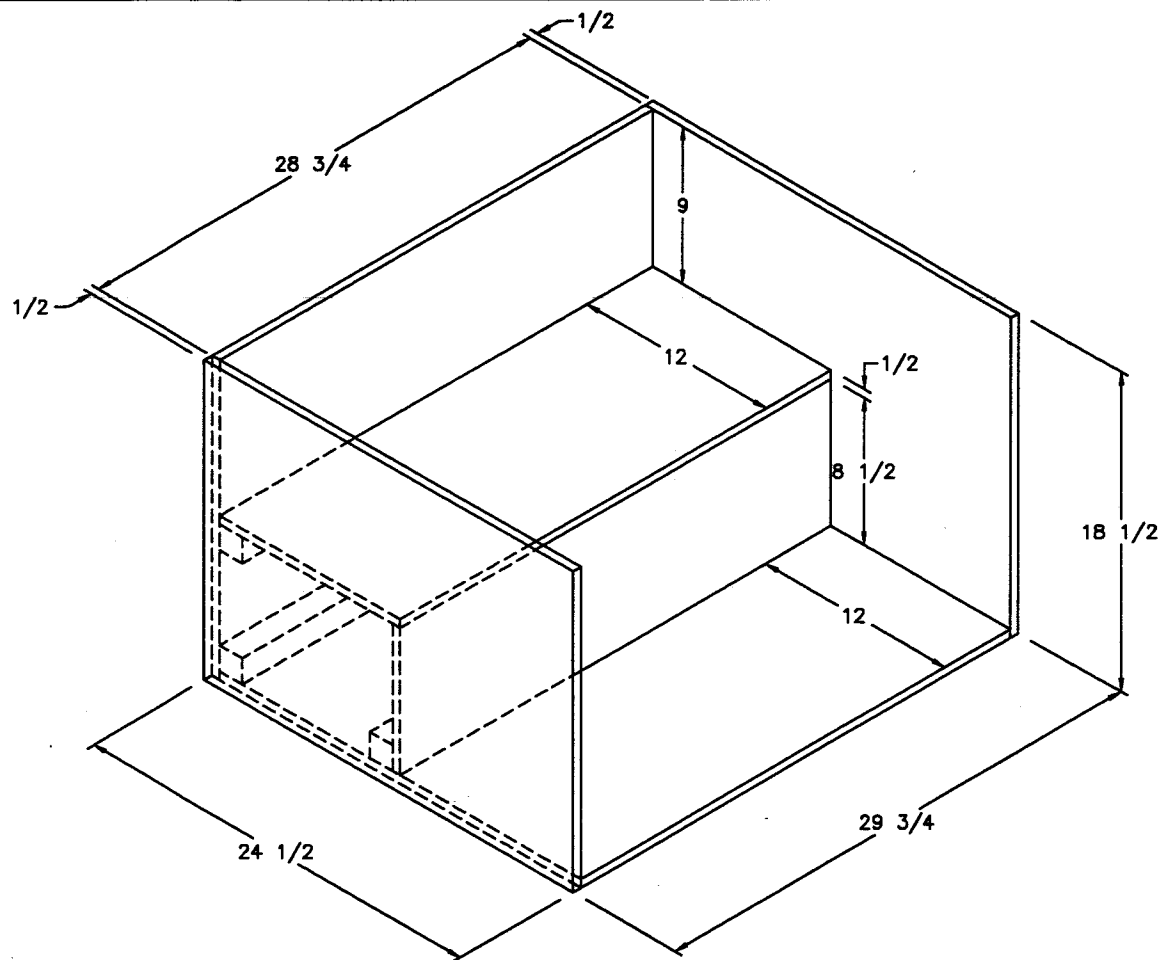


ALL MATERIAL TO BE 1/2" EXCEPT 2x2 SUPPORTS INSIDE

NEWMAR CORP P.O. Box 30, Nappanee, IN. 46550 Title block--1-5TB	'97 Model:	Sheet	Drawn by:	Checked by:	Revision:	By:
	SA'S/MA'S/KA'S	1 OF 1	BRETT	<i>B</i>		Date:
	Title:	I.D. #	Date:	Date:	Revision:	By:
	ENTRANCE STEP WELL	7BKBNSTP	3/11/96	6-18		Date:

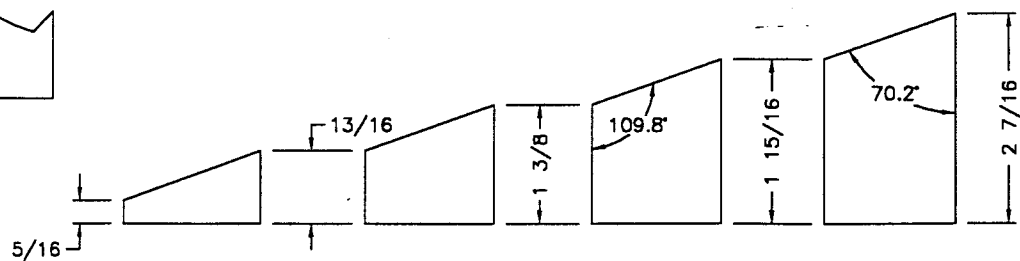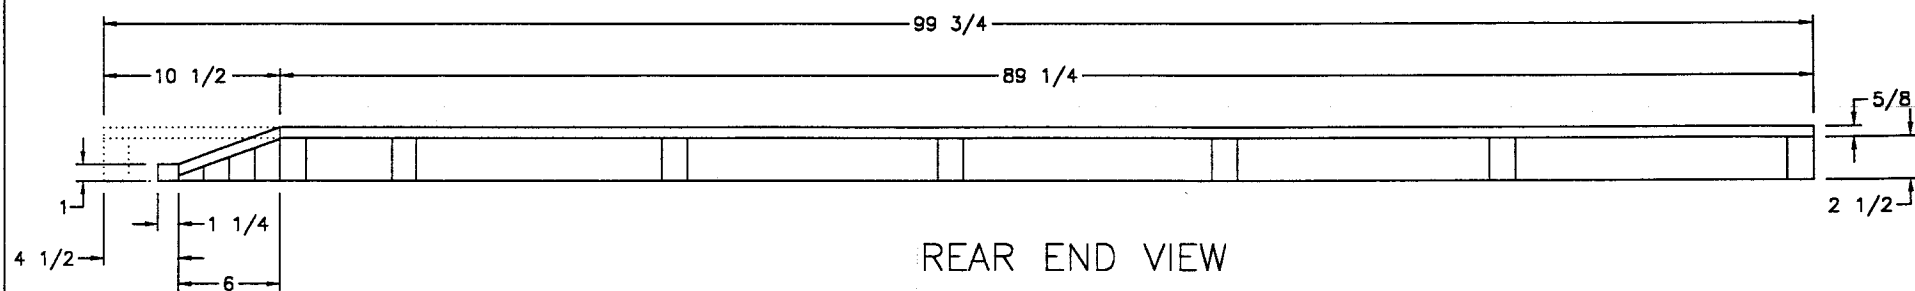

NEWMAR CORP P.O. Box 30, Nappanee, IN. 48550 Title block--1-5TB	'97 Model: SA'S/MA'S/MP'S/LB'S	Sheet 1 OF 1	Drawn by: BRETT	Checked by: R	Revision: 1x1 1/4 FRONT PIECE WAS 1x1	By: BRETT
	Title: MAIN FLOOR SLIDEOUT DETAIL FOR FLAT FLOOR	I.D. # O/F/ 7SA	Date: 3/4/96	Date: 6-24	Revision:	Date: 6/21


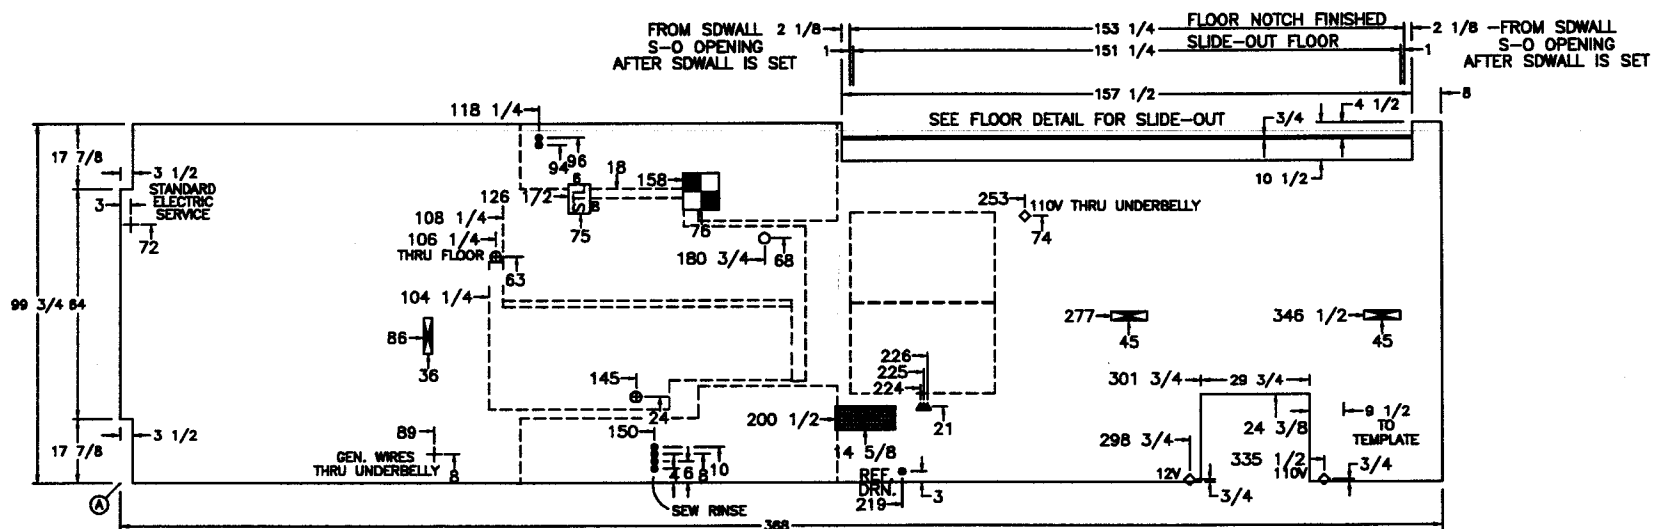


NOTES:
(5/8 PLYWOOD FLOOR)
DIMENSIONS FROM POINT A

FLOOR CUTOUT SYMBOLS


- 10"x10" FIBERGLASS TUB
- 2 1/2"x10" HEAT REGISTER
- 8 1/2"x16 1/2" FURNACE
- 1/4" ELECTRICAL HOLE
- 5" HEAT CUT HOLE
- 5" SEWAGE DRAIN HOLE
- 3" DRAIN HOLE
- 3" VENT HOLE
- 3/4" WATER LINE HOLE
- 3/4" GAS LINE HOLE

NEWMAR CORP P.O. Box 30, Nappanee, IN. 46560 Title block--3125TB	'97 Model:	Sheet	Drawn by:	Checked by:	Revision: MOVED SEW RINSE TO DOOR SIDE -	By: BRETT
	MA 3758	2 OF 3	BRETT	WJM		Date: 9/9
	Title:	I.D. # P/MA/	Date:	Date:	Revision: MOVED DOOR SIDE W.L.'S FRWD (PCR #97783)	By: BRETT
	FLOOR LAY-OUT	73758	6/14/96	9/9/0		Date: 9/10

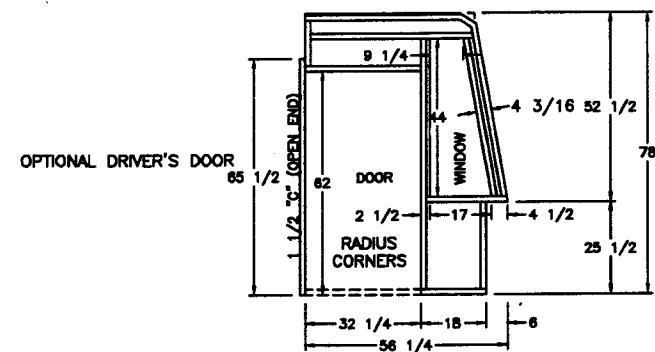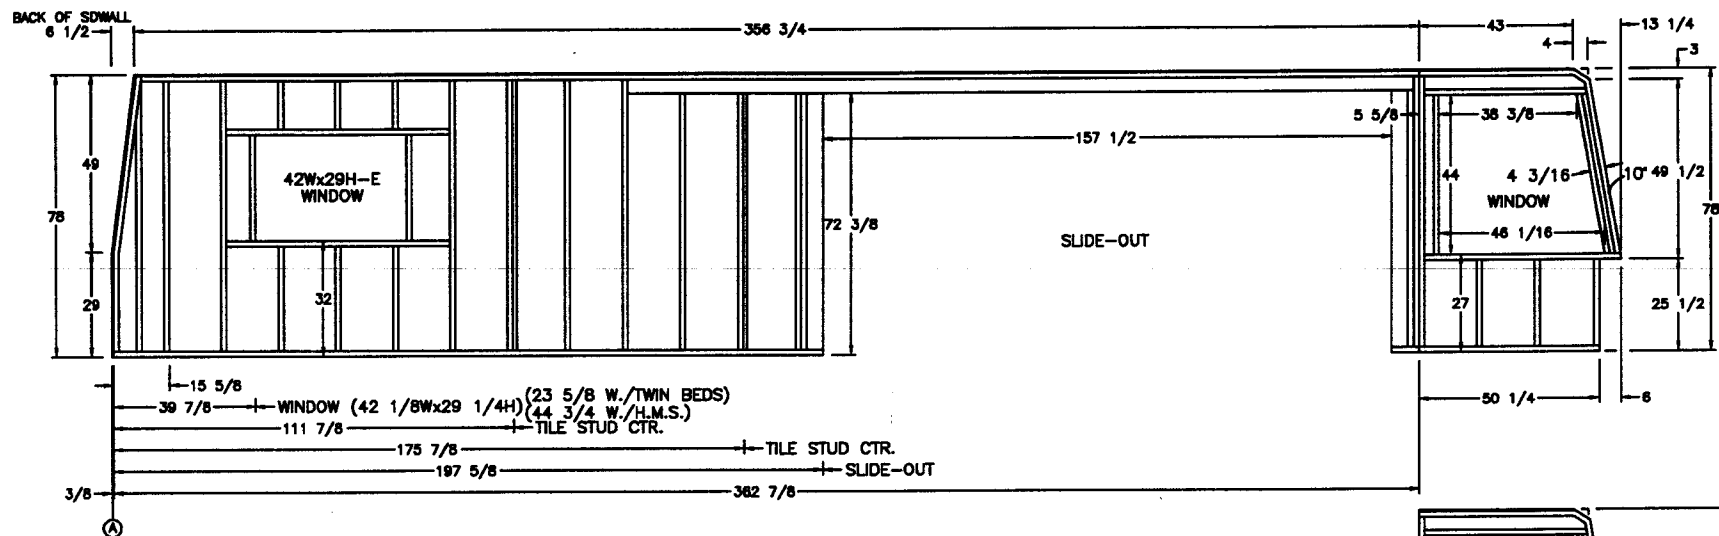


NOTES
ALL DIMENSIONS ARE FROM POINT 'A'
SIDEWALL LAYOUT DRAWN AS IN JIG POSITION
ALL STUDS SPACED 16" ON CENTER UNLESS OTHERWISE SPECIFIED

NEWMAR CORP P.O. Box 30, Napanea, IN. 46550 Title block--3125TB	'97 Model:	Sheet	Drawn by:	Checked by:	Revision:	By:
	SA/MA 3758	1 OF 1	BRETT	<i>B</i>		Date:
	Title:	I.D. # S/O/	Date:	Date:	Revision:	By:
	OFFDOOR SIDE SIDEWALL	7SA3758	6/14/96	6-18		Date:

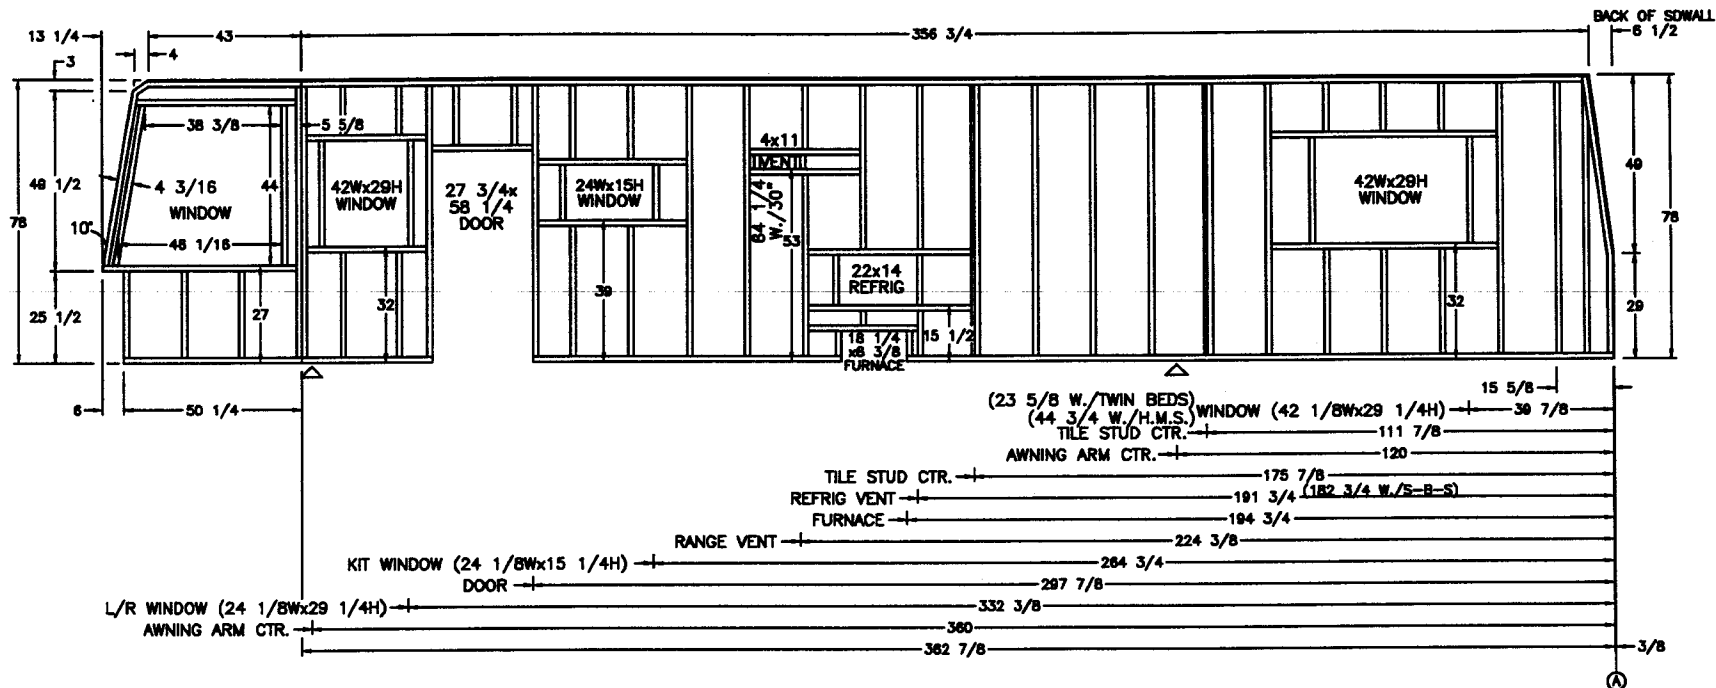


NOTES
20 FT. AWNING
ALL DIMENSIONS ARE FROM POINT 'A'
SIDEWALL LAYOUT DRAWN AS IN JIG POSITION
ALL STUDS SPACED 16" ON CENTER UNLESS OTHERWISE SPECIFIED

NEWMAR CORP P.O. Box 30, Nappanee, IN. 46550 Title block--3125TB	'97 Model: SA/MA 3758	Sheet 1 OF 1	Drawn by: BRETT	Checked by: WJM	Revision: RAISED REFRIG VENT PER CABINET PRINT (PCR #97748)	By: BRETT
	Title: DOOR SIDE SIDEWALL	I.D. # S/D/ 7SA3758	Date: 6/14/96	Date: 9/6	Revision: REFRIG VENT HEIGHT (PCR #97975)	By: BRETT
						Date: 9/5
						Date: 10/10

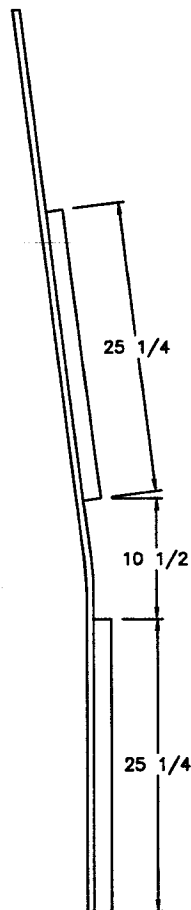


OFFDOOR SIDE

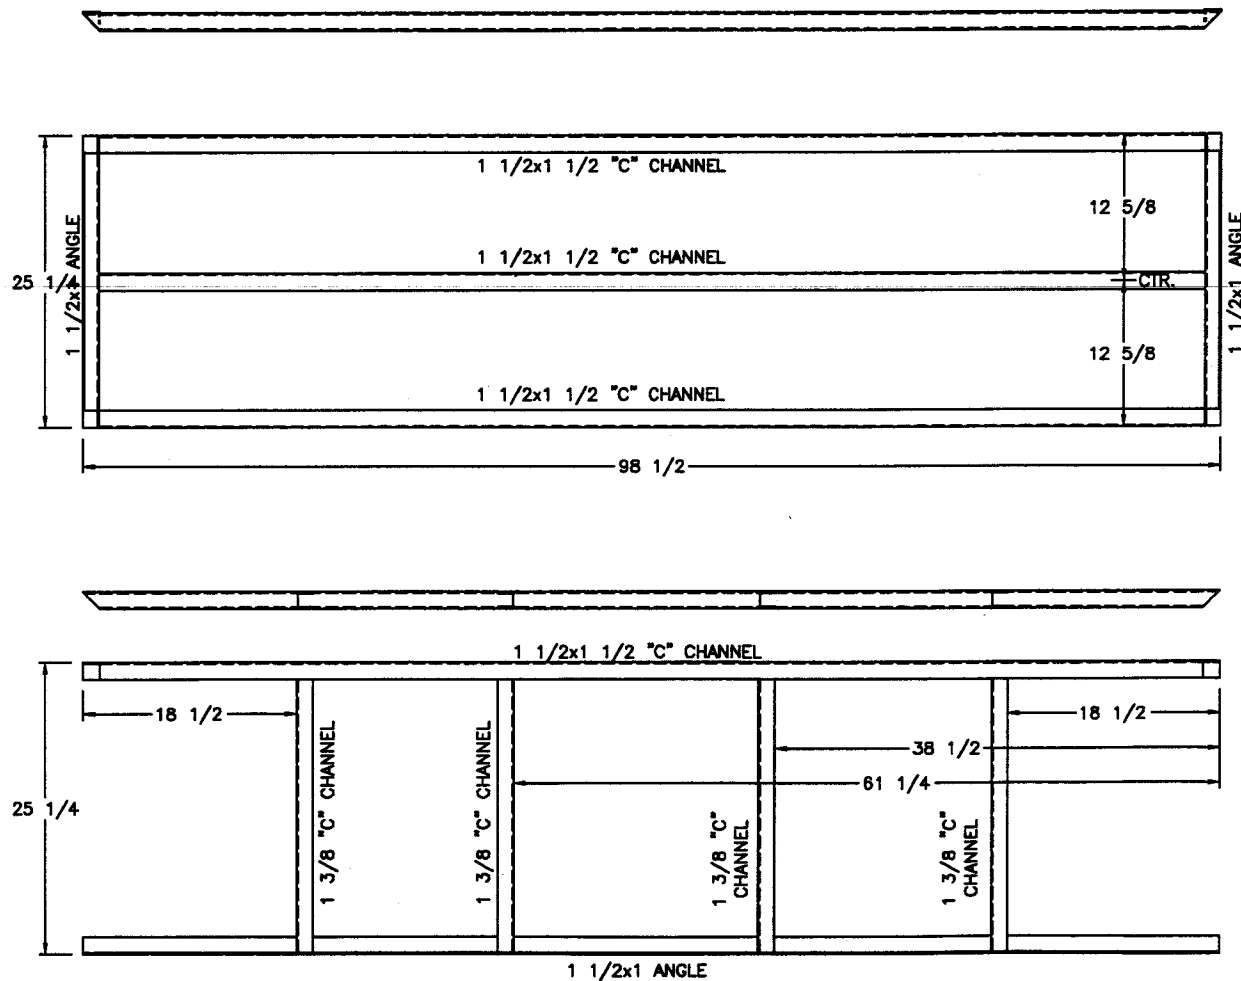



DOOR SIDE

ALL CUTS @ ENDS ARE 45°

NEWMAR CORP P.O. Box 30, Nappanee, IN. 46550 Title block--1TB	'97 Model:	Sheet	Drawn by:	Checked by:	Revision:	By:
	SA'S/MA'S	1 OF 1	BRETT	<i>B</i>		Date:
	Title:	I.D. # S/R/	Date:	Date:	Revision:	By:
	REAR WALL	7SA	3/4/96	6-18		Date:

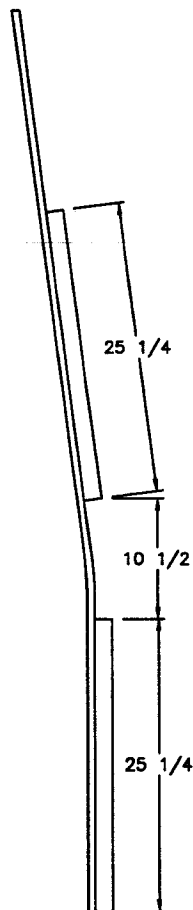


OFFDOOR SIDE

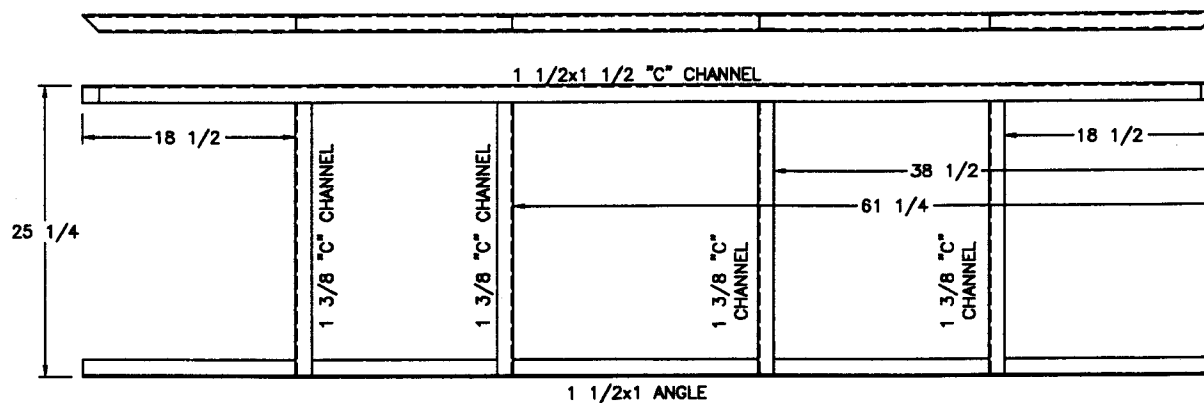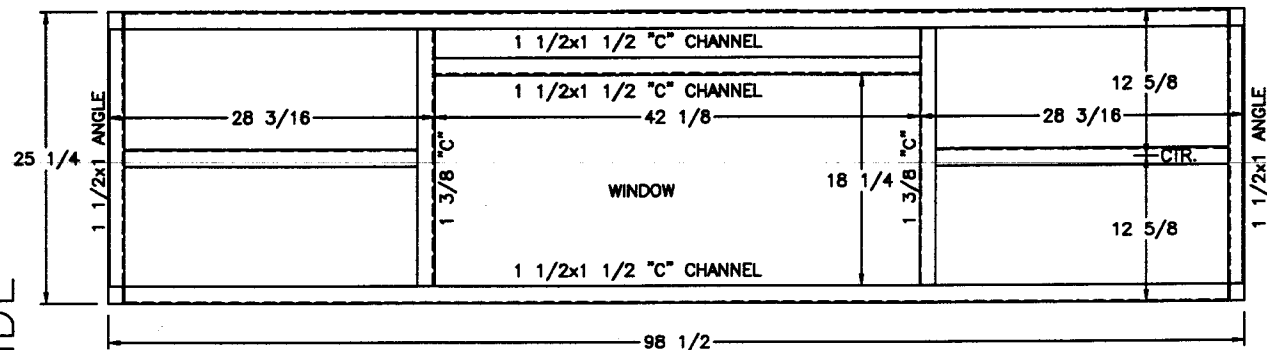


DOOR SIDE

ALL CUTS @ ENDS ARE 45°

NEWMAR CORP P.O. Box 30, Napppanee, IN. 46550 Title block--1TB	'97 Model: SA'S/MA'S Title: REAR WALL W./ WINDOW 7T350	Sheet 1 OF 1 I.D. # S/R/ 7SA2	Drawn by: BRETT Date: 5/21/96	Checked by: B Date: 6-18	Revision:	By:
						Date:
					Revision:	By:
						Date:

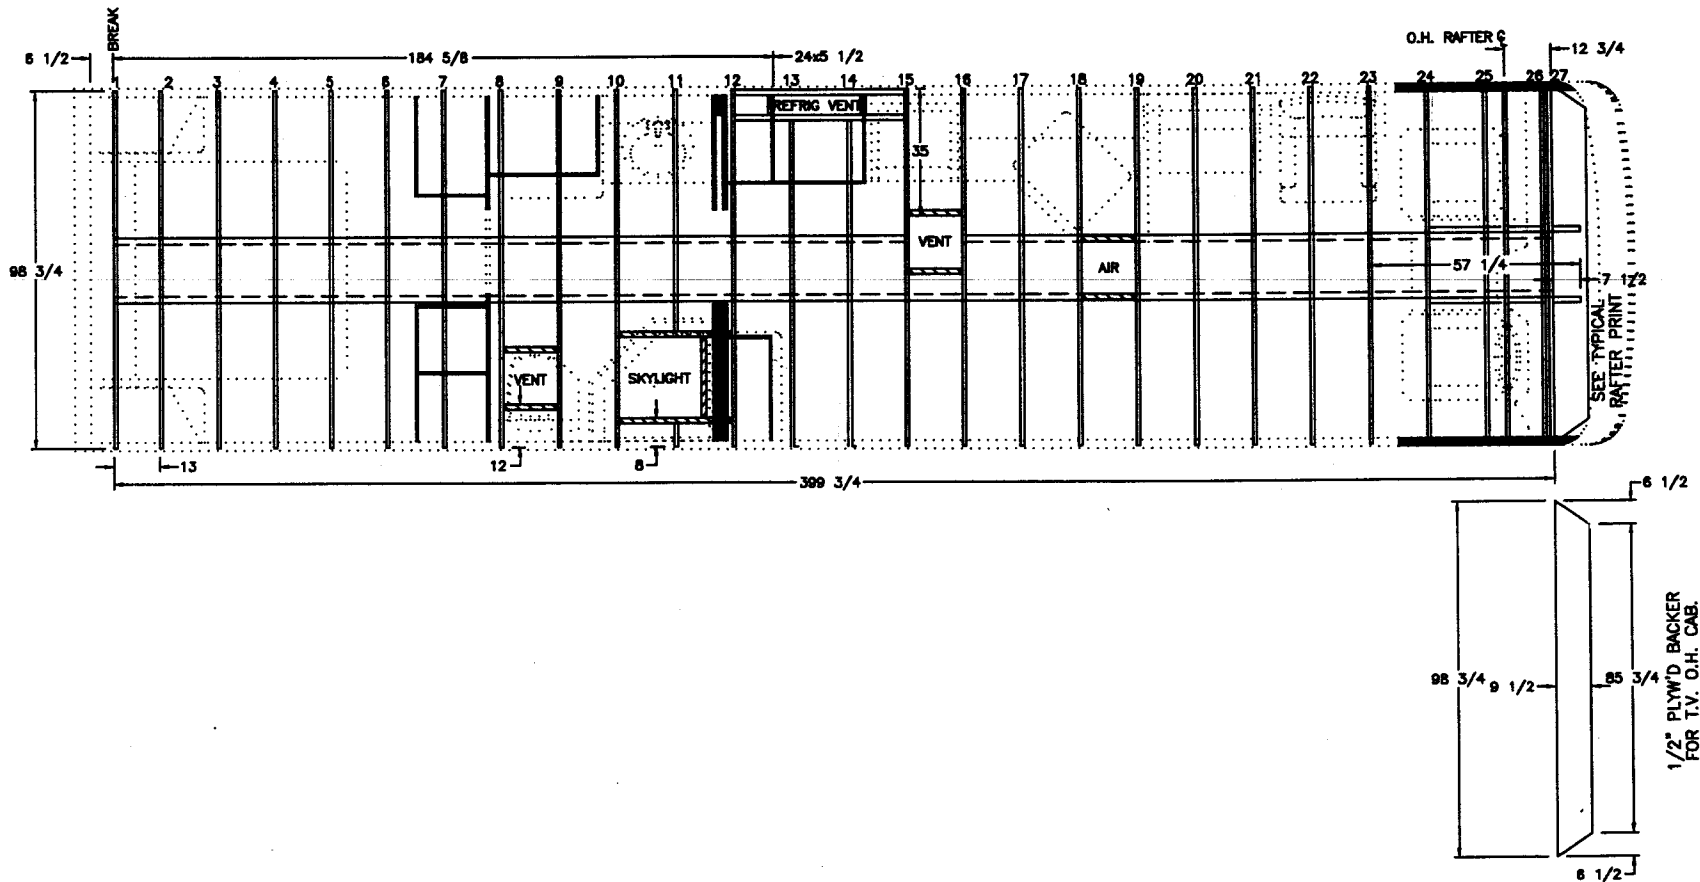


NEWMAR CORP P.O. Box 30, Nappanee, IN. 46560 Title block--3125TB	'97 Model: MA 3758	Sheet 2 OF 2	Drawn by: BRETT	Checked by: WJ	Revision: SHIFTED RAFTERS BACK 1" FOR SKYLIGHT PCR-97875	By: BRETT
	Title: ROOF RAFTERS	I.D. # R/ 7SA3758	Date: 6/14/96	Date: 9-23	Revision:	Date: 9/23
						By:
						Date:

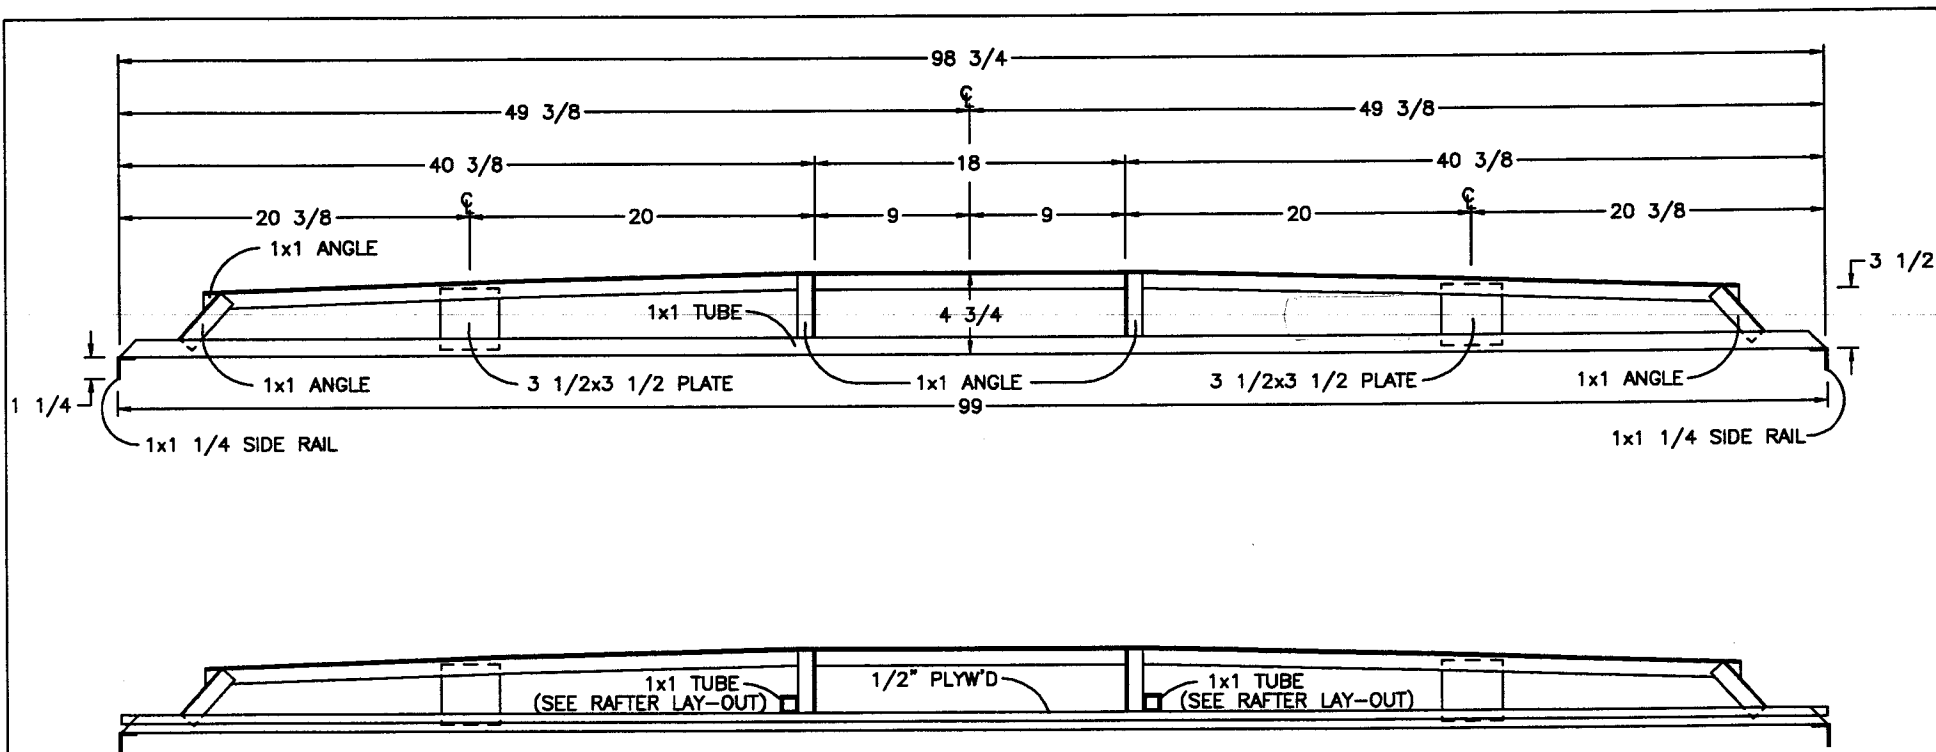

ALL MATERIAL TO BE ALUMINUM
EXCEPT T.V. O.H. CAB. BACKER

NEWMAR CORP P.O. Box 30, Napanea, IN. 46550 Title block--1-5TB	'97 Model: SA'S/MA'S/DP'S/MP'S/LB'S Title: TYPICAL ROOF RAFTER	Sheet 1 OF 1 I.D. # R/ 7SA	Drawn by: BRETT Date: 3/4/96	Checked by: <i>B</i> Date: <i>6-18</i>	Revision:	By:
						Date:
					Revision:	By:
						Date:

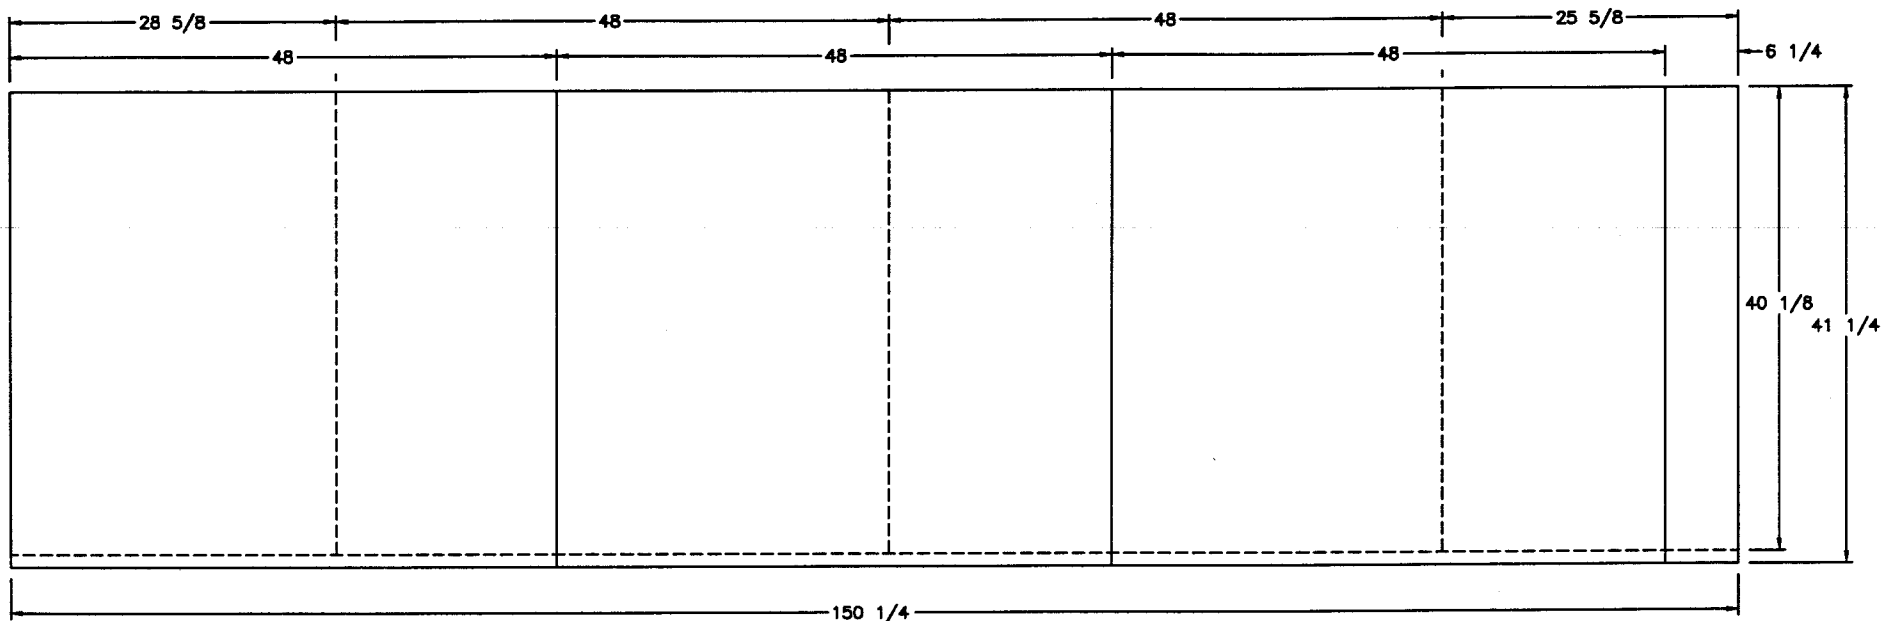




SA/MA 3481
 SA/MA 3558
 SA/MA 3758
 SA/MA/KA 3780
 KP 4057

FRONT END VIEW

- (2) 25 5/8x40 1/8
- (2) 48x40 1/8
- (3) 48x41 1/4
- (1) 6 1/4x41 1/4

MATERIAL
 DOUBLE 1/2" PLYW'D


NEWMAR CORP P.O. Box 30, Nappanee, IN. 46550 Title block--1TB	'97 Model:	Sheet	Drawn by:	Checked by:	Revision: ADDED KP 4057 TO STANDARDIZE	By: BRETT
	SEE UNITS ABOVE	1 OF 1	BRETT	B		Date: 5/7
	Title: 13 FT. SLIDEOUT FLOOR	I.D. # O/F/	Date:	Date:	Revision:	By:
		713F	3/29/96	6-18		Date:

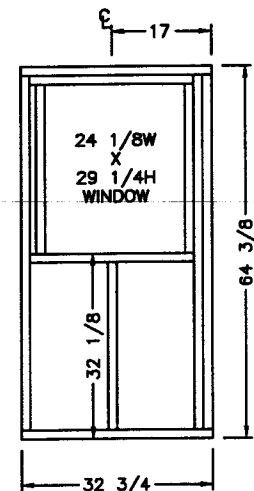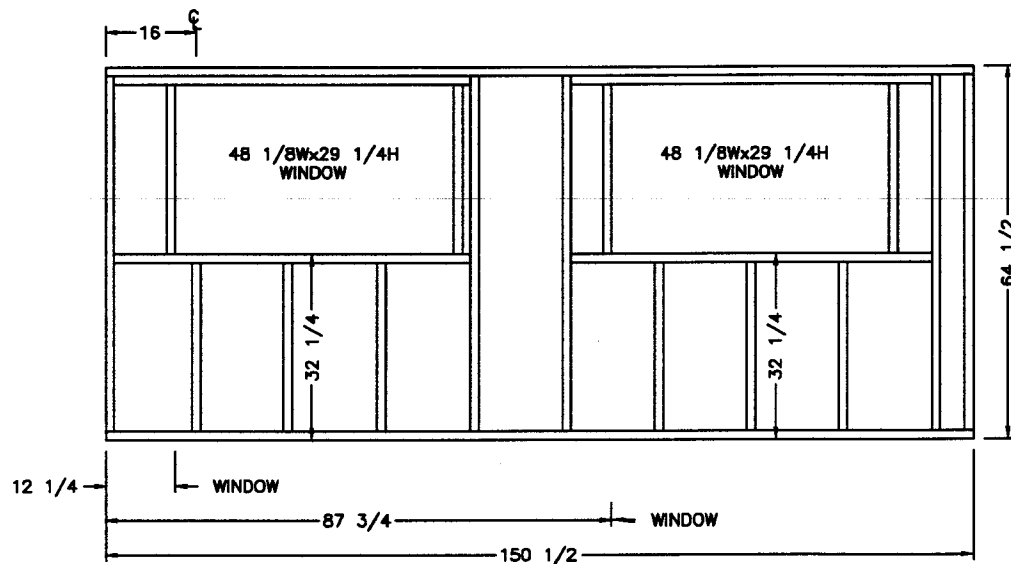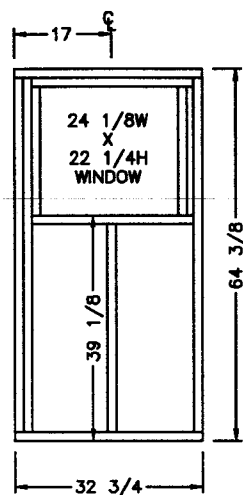

NOTES
 MAIN WALL - 1 1/2x1 1/2 ALUMINUM STUDS
 END WALLS - 1x1 1/4 ALUMINUM STUDS
 ALL WALLS DRAWN AS IN JIG POSITION
 STUDS SPACED 16" ON CENTER


SA/MA 3481
 SA/MA 3558
 SA/MA 3758
 SA/MA/KA 3780
 KP 4057

NEWMAR CORP P.O. Box 30, Napanee, IN. 46550 Title block--5TB	'97 Model:	Sheet	Drawn by:	Checked by:	Revision: ADDED KP 4057 TO STANDARDIZE	By: BRETT
	SEE UNITS ABOVE	1 OF 1	BRETT	<i>B</i>		Date: 5/7
	Title:	I.D. #	Date:	Date:	Revision:	By:
	13 FT. SLIDEOUT WALLS	0/S/ 713	3/29/96	6.8		Date:

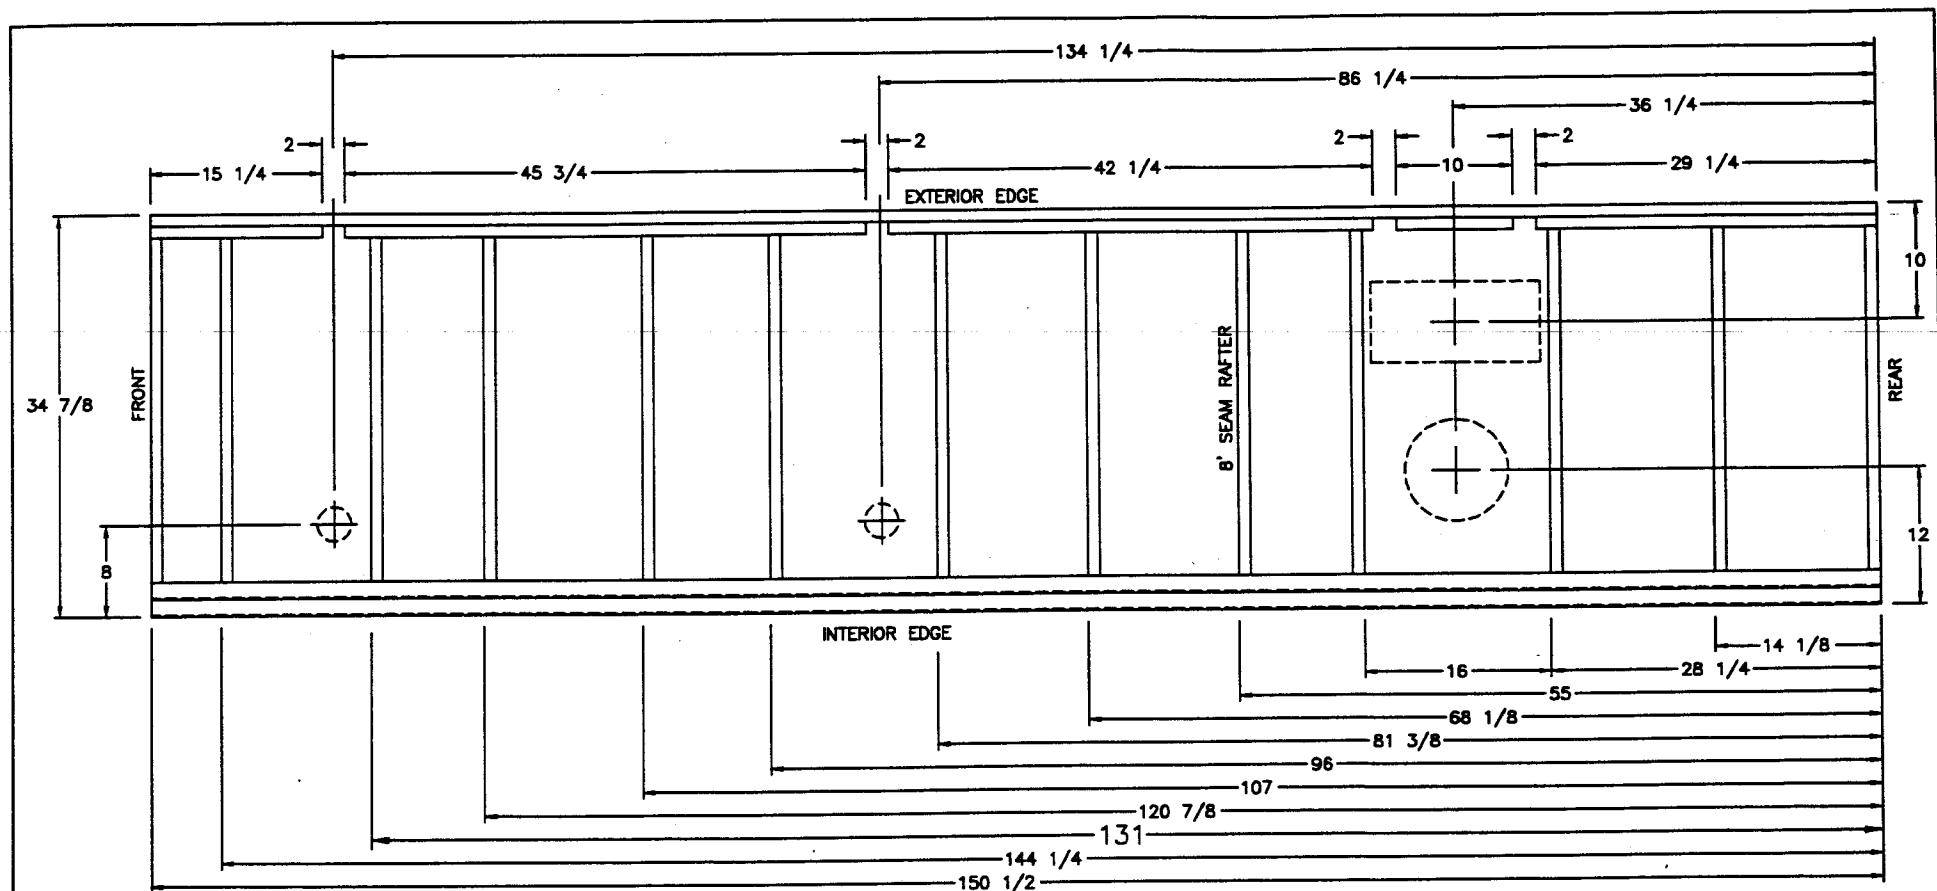


SA/MA/KA 3481
SA/MA 3558
SA/MA 3758
SA/MA/KA 3780
SA/MA 3796

MP/KP 3481
MP/KP 3880
MP/KP 4057

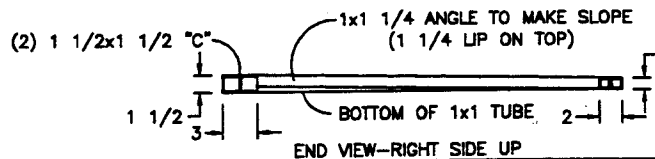


NOTE
VIEW IS FROM INTERIOR
1x1 ALUM. TUBES EXCEPT FOR 1x1 1/4 ANGLE WHERE NOTED

NEWMAR CORP P.O. Box 30, Nappanee, IN. 46550 Title block—1TB	'97 Model: SEE UNITS ABOVE Title: 13 FT. SLIDEOUT RAFTERS	Sheet 1 OF 1 I.D. # 0/R/ 713	Drawn by: BRETT Date: 3/29/96	Checked by: WJM Date: 5-15 9/13	Revision: ADDED KP 4057 TO STANDARDIZE	By: BRETT Date: 5/7
					Revision: MOVED HALOGEN LIGHTS OUT (PCR #980391)	By: BRETT Date: 5/15

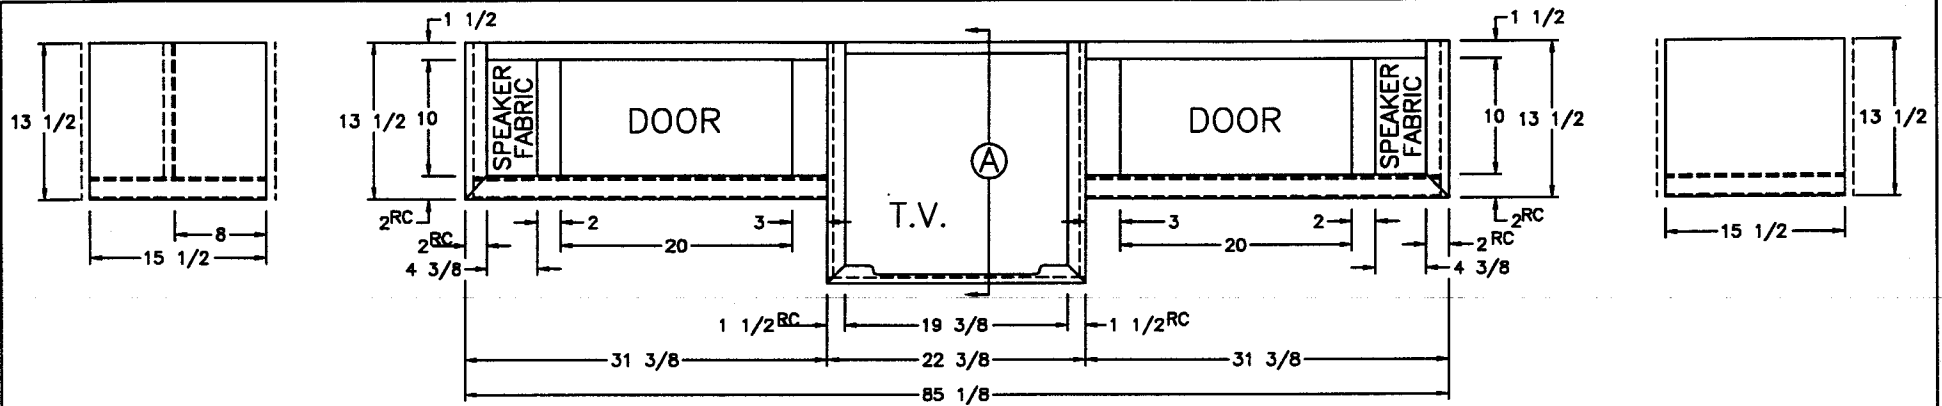


NOTE: OVERALL DIM. WILL BE APPROX.
3/4" MORE W./VINYL WRAPPED T.V. BOX


(2) 20 1/2x10 1/2 DOORS

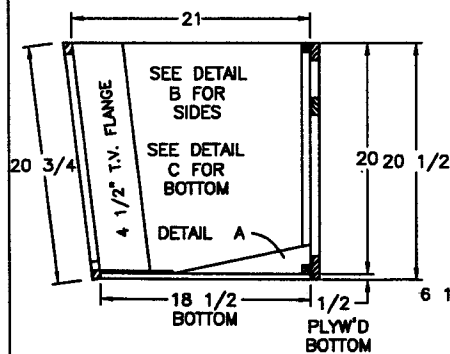


SIDE SECTION (A)

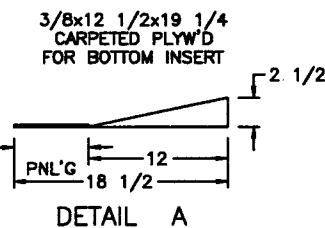


DETAIL A

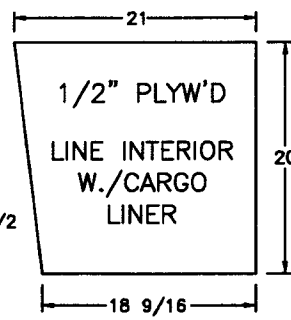

DETAIL B - SIDES
(2) REQ'D

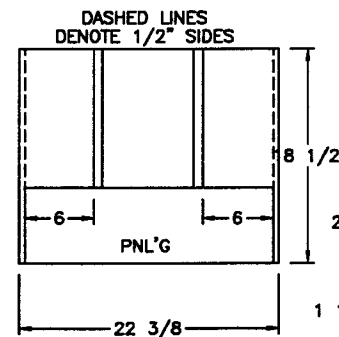

DETAIL C - BOTTOM
1/2" PLYW'D

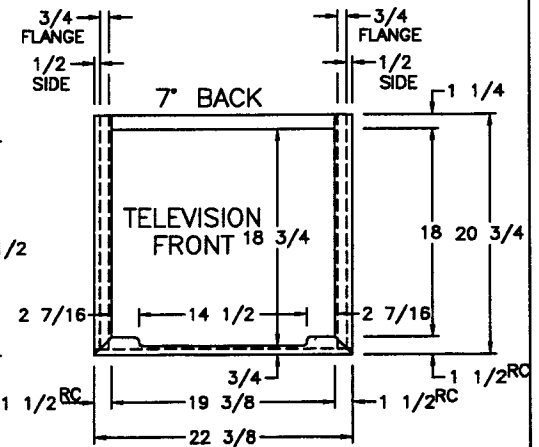

NEWMAR CORP
P.O. Box 30,
Nappanee, IN. 46560

Title block--1TB

'97 Model:
SA'S/MA'S
Title: T.V. OHC (FRONT)


Sheet
2 OF 3
I.D. # CABM/L/
7H1

Drawn by:
BRETT
Date:
3/5/96


Checked by:
B
Date:
6-19

Revision:
Revision:


By:
Date:
By:
Date:

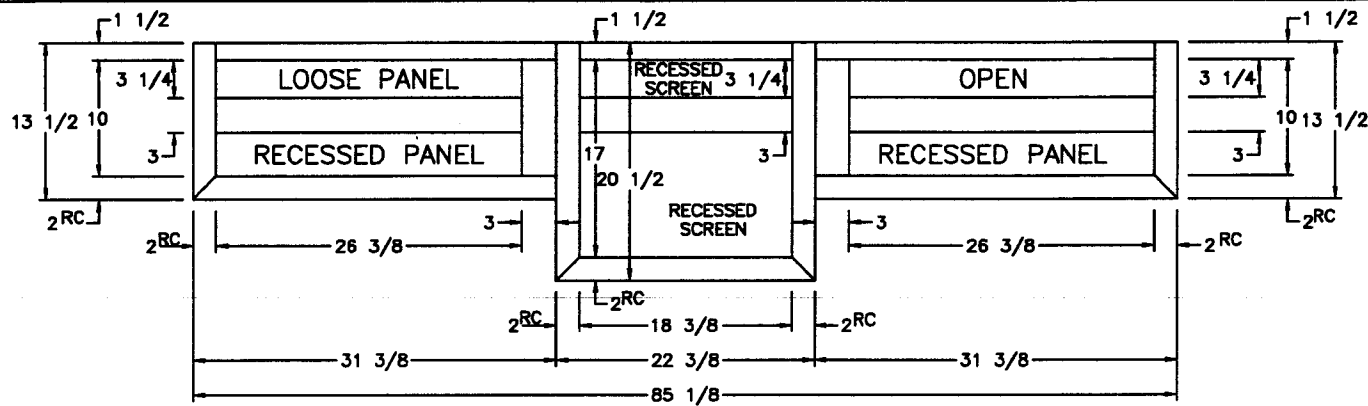

NOTE: OVERALL DIM. WILL BE APPROX.
3/4" MORE W./VINYL WRAPPED T.V. BOX

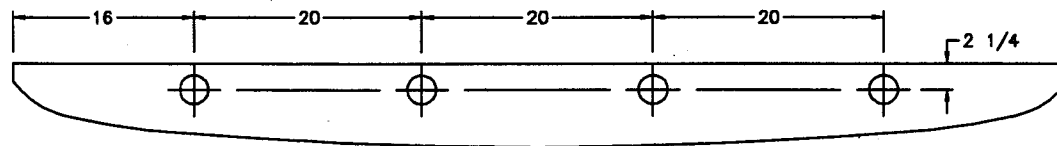


CUT PER PATTERN

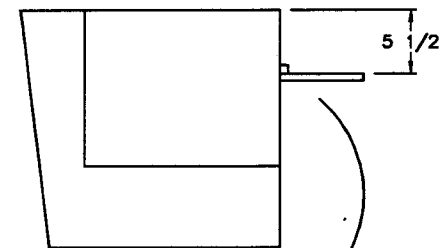


SIDE VIEW

NEWMAR CORP P.O. Box 30, Nappanee, IN. 46550 Title block--1TB	'97 Model:	Sheet	Drawn by:	Checked by:	Revision: INCORPORATED CHANGE FROM LAST YEAR	By: BRETT
	SA'S/MA'S	3 OF 3	BRETT	B		Date: 3/19
	Title: T.V. OHC (BACK)	I.D. # CABM/L/	Date:	Date:	Revision:	By:
		7H1	3/5/96	6-18		Date:

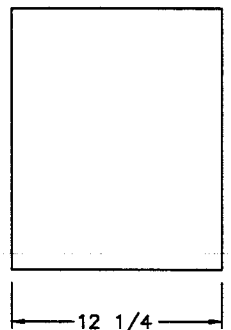


SIDE VIEW

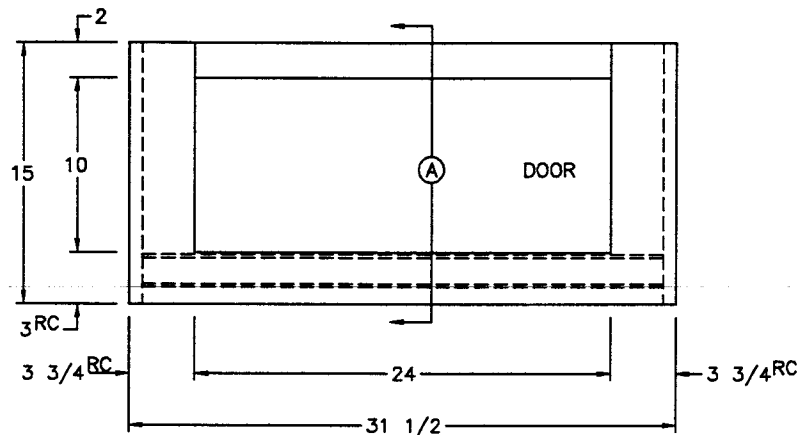


FRONT VIEW

(1) 24 1/2x11 1/2 GLASS DOOR

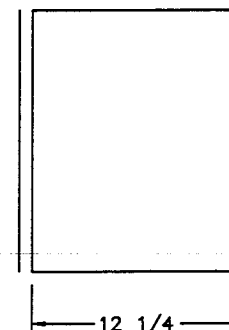


SIDE VIEW

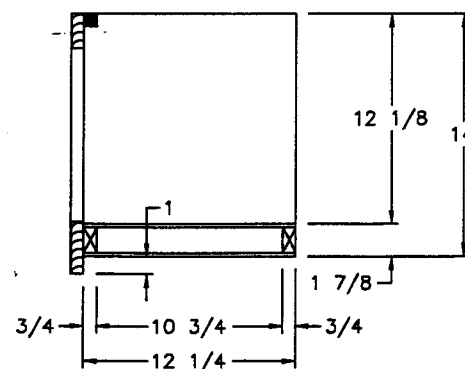

SIDE SECTION (A)


MA 3356
MA 3481
MA 3558
MA 3758

NEWMAR CORP P.O. Box 30, Nappanee, IN. 46550 Title block--1-5TB	'97 Model:	Sheet	Drawn by:	Checked by:	Revision: OVERALL HEIGHT @ SECTION 'A'	By: BRETT
	SEE UNITS ABOVE	1 OF 1	BRETT	<i>B</i>		Date: 3/29
	Title: DOOR SIDE	I.D. # C/L/	Date:	Date:	Revision: DEPTH FOR SATELLITE RECEIVER	By: BRETT
	LIVINGROOM OHC	7H9	3/22/96	6-19		Date: 6/18

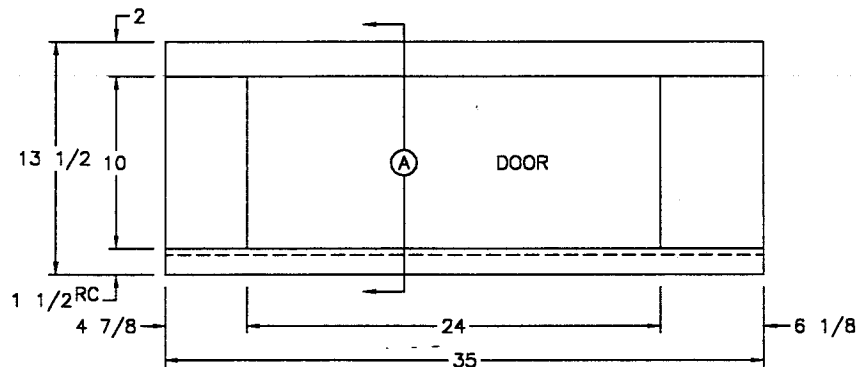

FRONT VIEW


(1) 24 1/2x10 1/2 DOOR

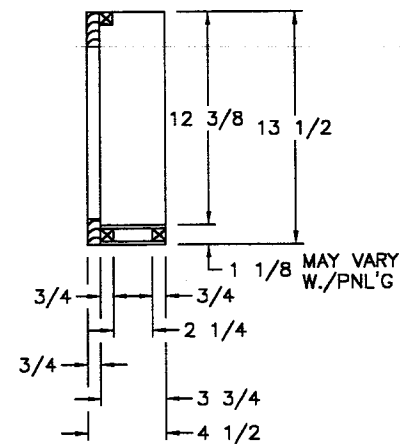

SIDE SECTION (A)




SA/MA/KA 3356
SA/MA 3758

NEWMAR CORP P.O. Box 30, Nappanee, IN. 46550 Title block--1-5TB	'97 Model:	Sheet	Drawn by:	Checked by:	Revision:	By: MIKE D
	SEE UNITS ABOVE	1 OF 1	BRETT	F3	ADDED MODEL # SA/MA 3356	Date: 8/16
	Title: ENTRANCE DOOR	I.D. # CABM/L/	Date:	Date:	Revision:	By:
	OHC	7H28	6/14/96	2-16		Date:

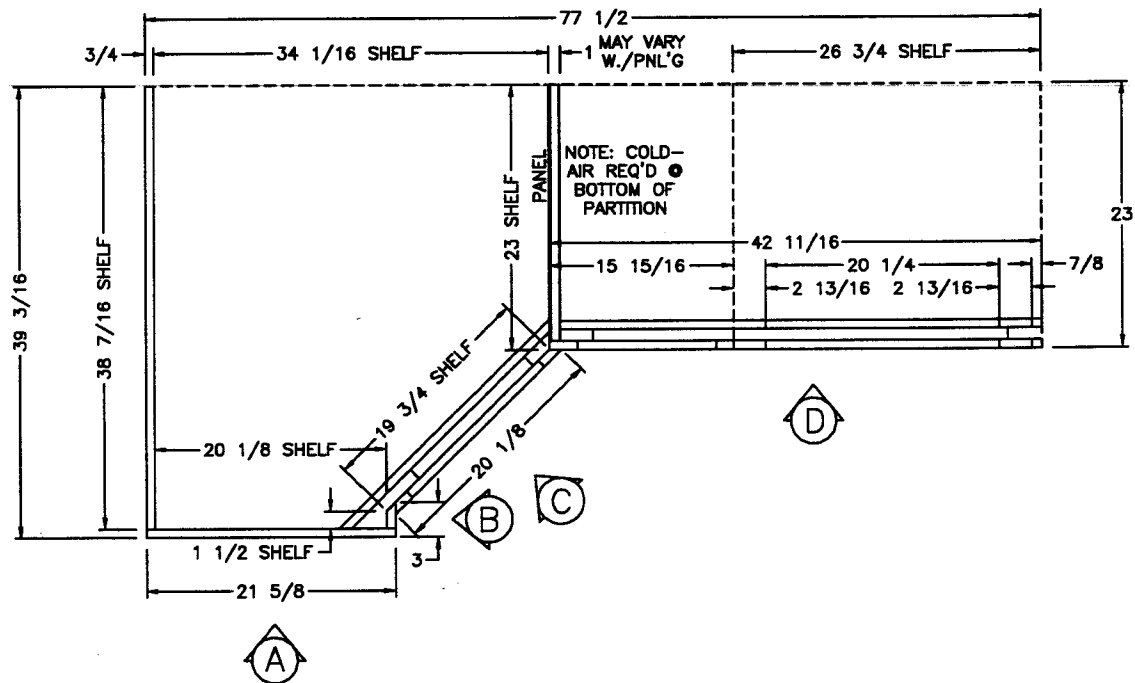


FORMICA

NEWMAR CORP P.O. Box 30, Nappanee, IN. 46550 Title block--1TB	'97 Model:	Sheet	Drawn by:	Checked by:	Revision: ADD DOOR ON END PANEL (PCR #971209)	By: MIKE D.
	MA 3758	1 OF 3	BRETT	[Signature]		Date: 11/26
Title: KITCHEN BASE W./ RECESSED OVEN(PLAN)	I.D. # CABM/C/	Date:	Date:	Date:	Revision:	By:
	7H54B	6/14/96	11-26			Date:

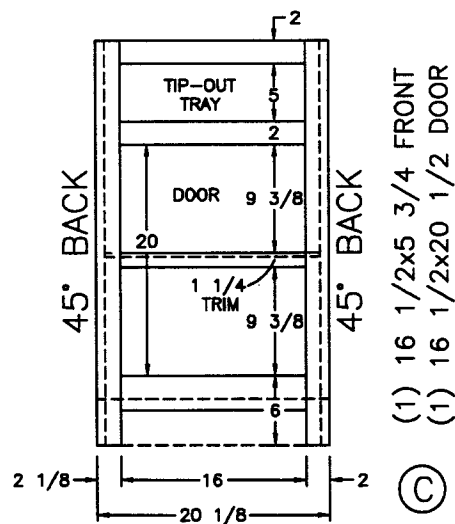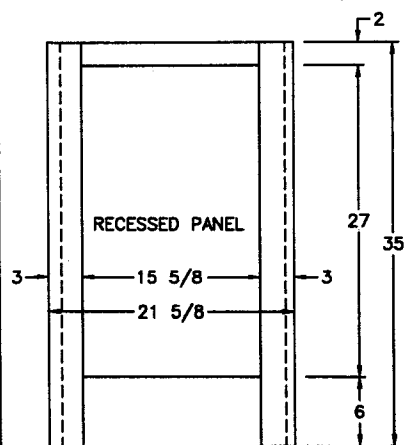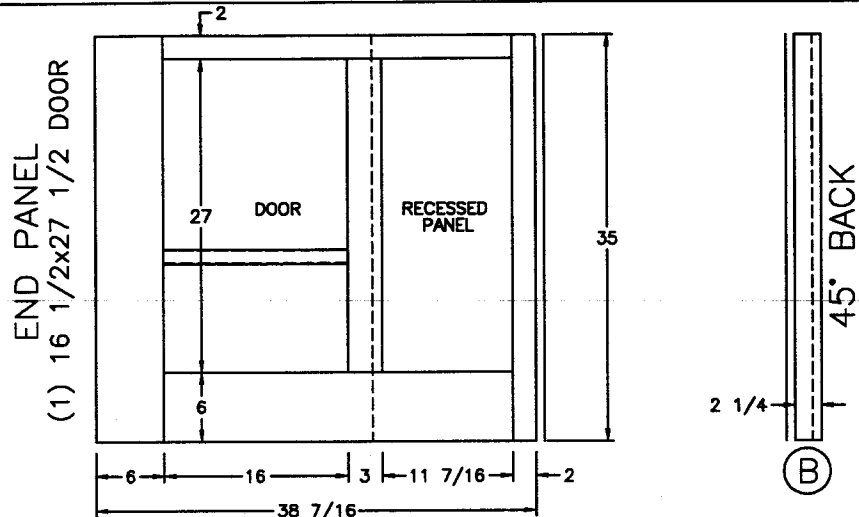

FORMICA

- (3) 12 1/2x5 3/4 FRONTS
- (1) 12 1/2x7 3/4 FRONT
- (1) 20 3/4x5 3/4 FRONT

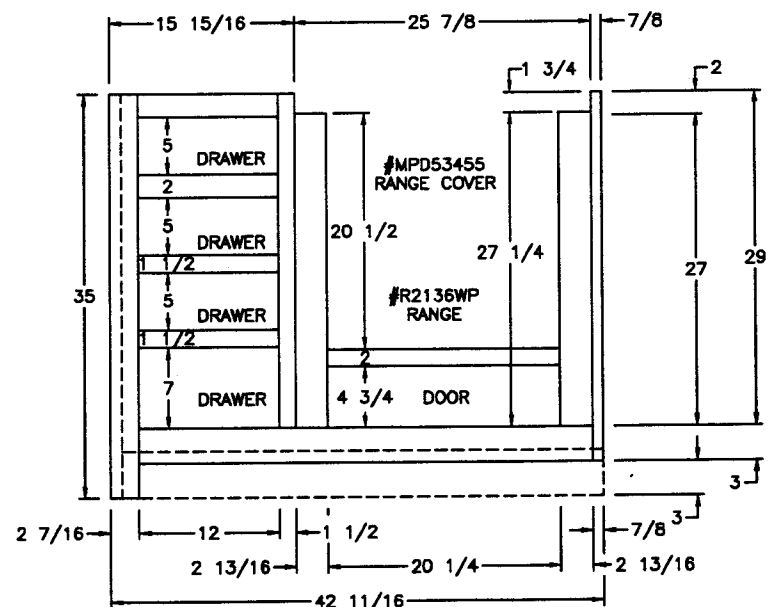

NEWMAR CORP
P.O. Box 30,
Nappanee, IN. 46550

Title block--1TB

'97 Model:
MA 3758

Title: KITCHEN BASE W./
RECESSED OVEN(FRONT)

Sheet
2 OF 3
I.D. # CABM/C/
7H54B

Drawn by:
BRETT
Date:
6/14/96

Checked by:
Date:
11-26

Revision: ADD DOOR ON END PANEL (PCR #971209)

Revision: DELETED LOUVERED DOOR (SEE REFRIG PRINT) PCR #97748


By: MIKE D.

Date: 11/26

By: BRETT

Date: 9/6

11/16 FORMICA MATERIAL

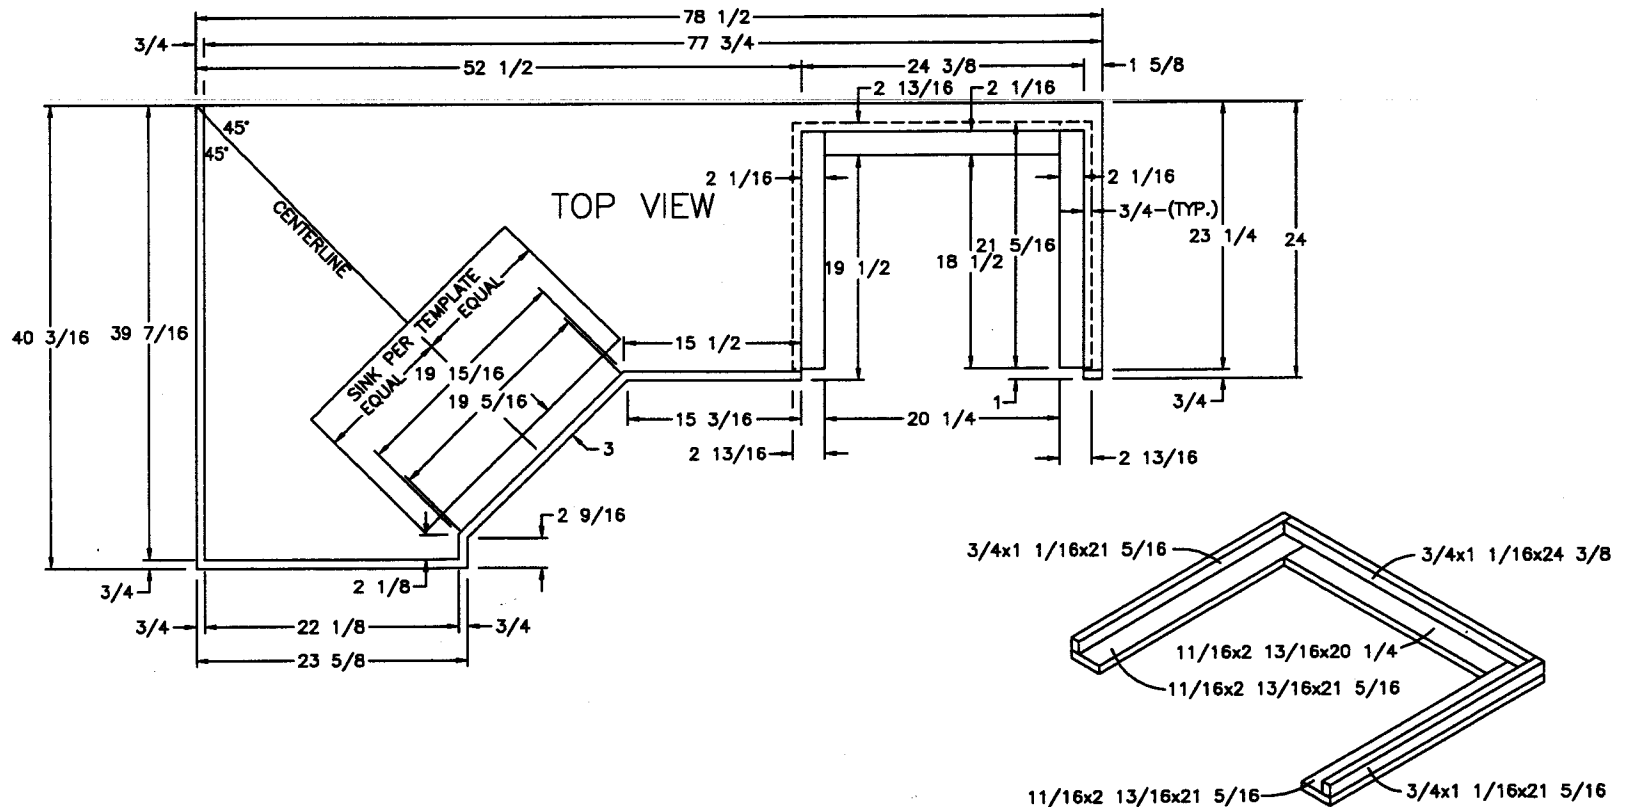

NEWMAR CORP
P.O. Box 30,
Napponew, IN. 46550

'97 Model:
MA 3758

Title: **KITCHEN BASE W./
RECESSED OVEN(TOP)**


Sheet
3 OF 3
I.D. # CABM/C/
7H54B

Drawn by:
BRETT
Date:
6/14/96

Checked by:
[Signature]
Date:
6-18




Revision:
Revision:

By:
Date:
By:
Date:

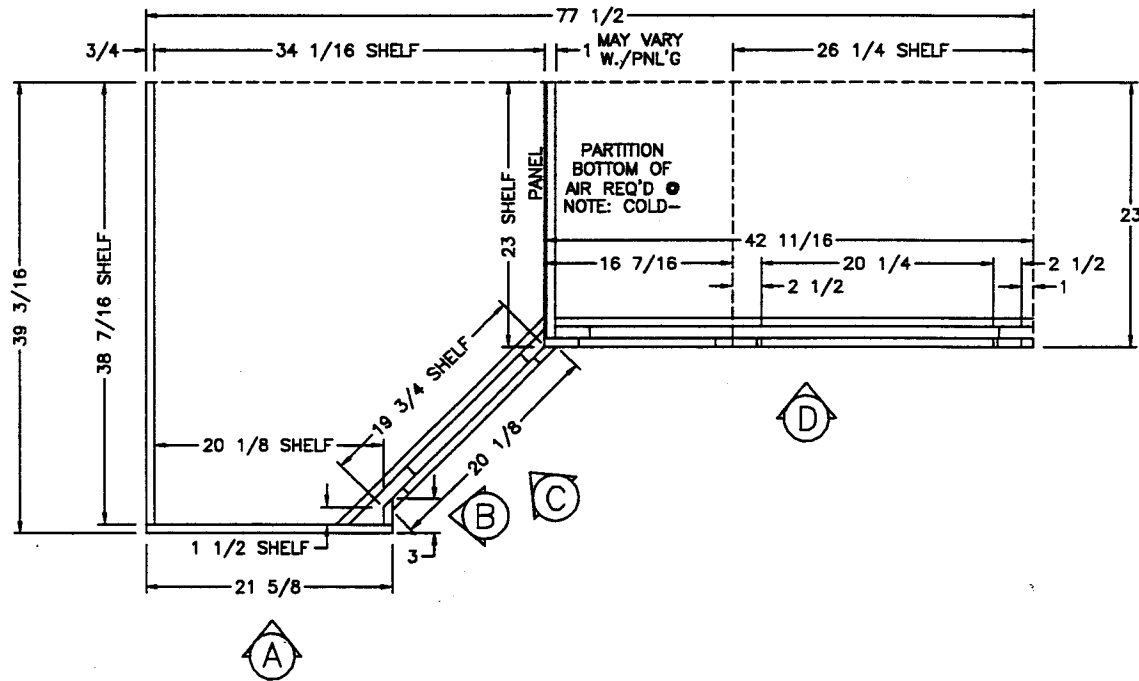

CORIAN


NEWMAR CORP P.O. Box 30, Nappanee, IN. 46550 Title block--1TB	'97 Model: SA/MA 3758 (OPT 7K310) Title: KITCHEN BASE W./ RECESSED OVEN (PLAN)	Sheet 1 OF 3 I.D. # CABM/C/ 7H55	Drawn by: BRETT Date: 6/14/96	Checked by: [Signature] Date: 11-26	Revision: ADD DOOR ON END PANEL (PCR #971209) Revision:	By: MIKE D. Date: 11/26 By: Date:

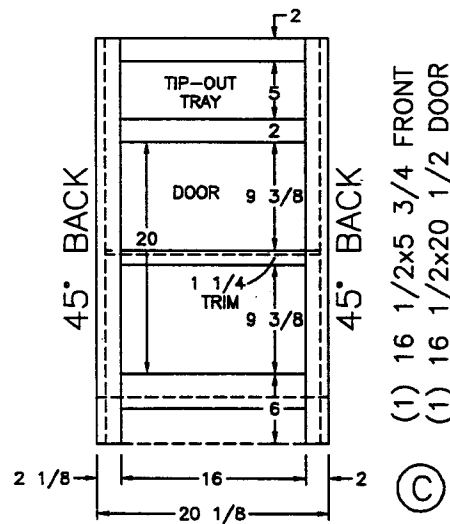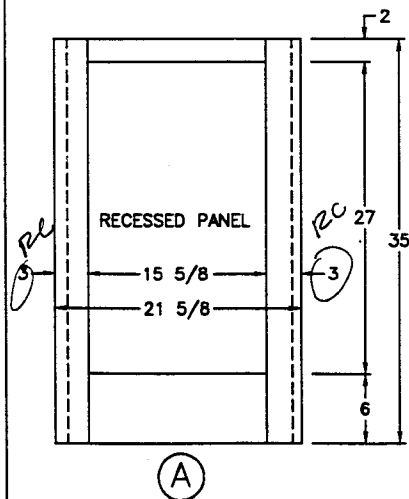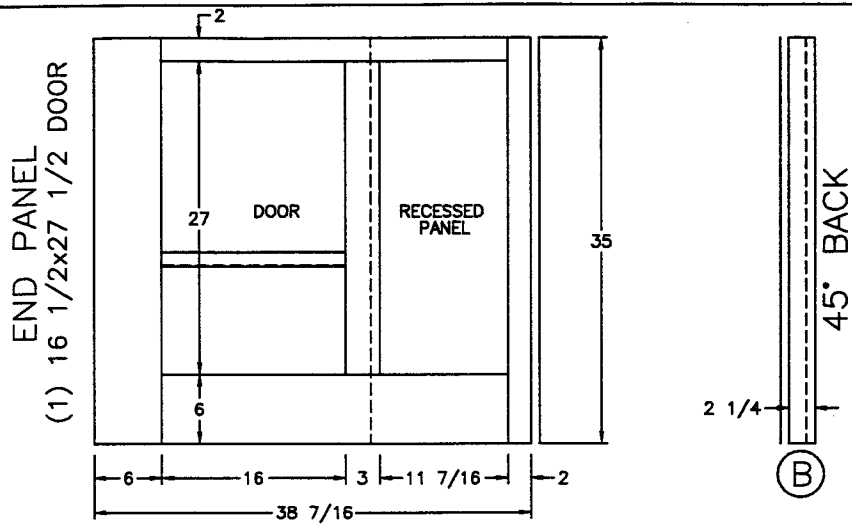

(1) 16 1/2x5 3/4 FRONT
(1) 16 1/2x20 1/2 DOOR

CORIAN

(3) 12 1/2x5 3/4 FRONTS
(1) 12 1/2x7 3/4 FRONT
(1) 20 3/4x5 3/4 FRONT

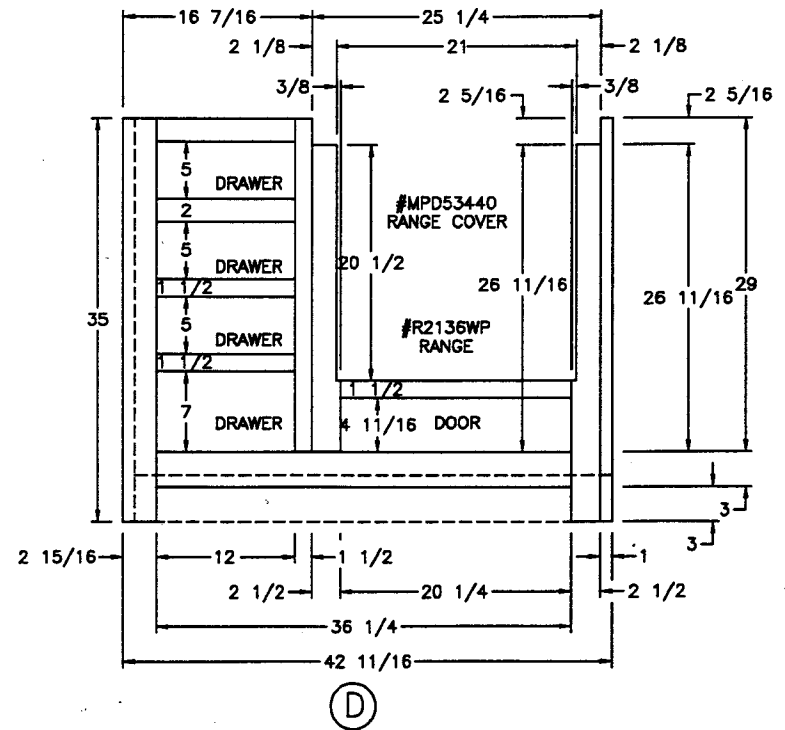

NEWMAR CORP
P.O. Box 30,
Nappanee, IN. 46550

'97 Model: SA/MA 3758
(OPT 7K310)

Title: KITCHEN BASE W./
RECESSED OVEN (FRONTS)

Sheet
2 OF 3
I.D. # CABM/C/
7H55

Drawn by:
BRETT
Date:
6/14/96

Checked by:
WJM
Date:
11-20

Revision: ADD DOOR ON END PANEL (PCR #971209)

Revision: DELETED LOUVERED DOOR (SEE REFRIG PRINT) PCR #97748

By: MIKE D.


Date: 11/26

By: BRETT


Date: 9/6

Title block--1TB


1/2 CORIAN MATERIAL

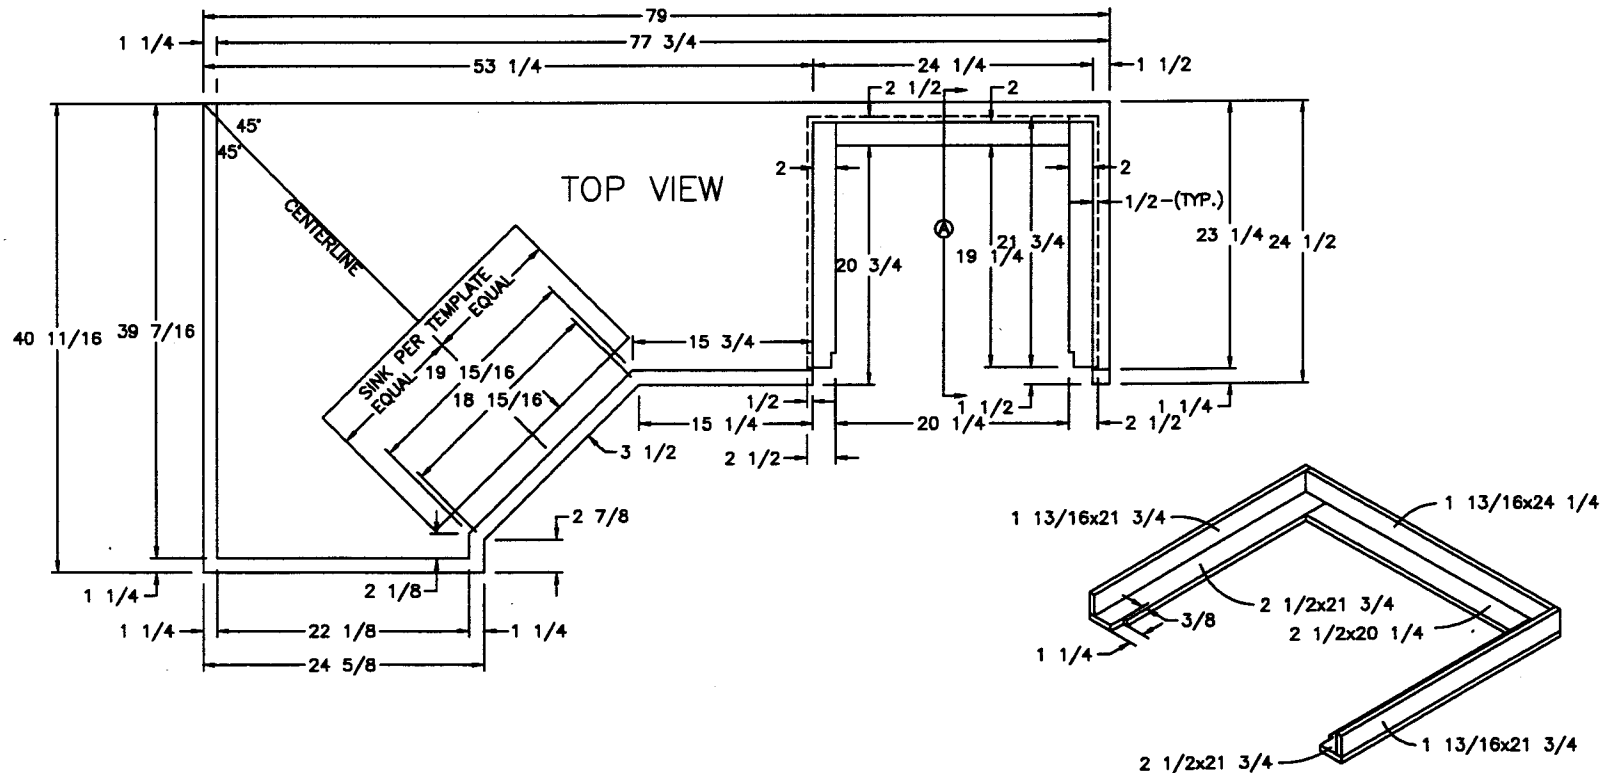


NEWMAR CORP P.O. Box 30, Nappanee, IN. 46550	'97 Model: SA/MA 3758 (OPT 7K310)	Sheet 3 OF 3	Drawn by: BRETT	Checked by: B	Revision:	By:
	Title: KITCHEN BASE W./ RECESSED OVEN (TOP)	I.D. # CABM/C/ 7H55	Date: 6/14/96	Date: 6-18	Revision:	By:
Title block--1TB						Date:

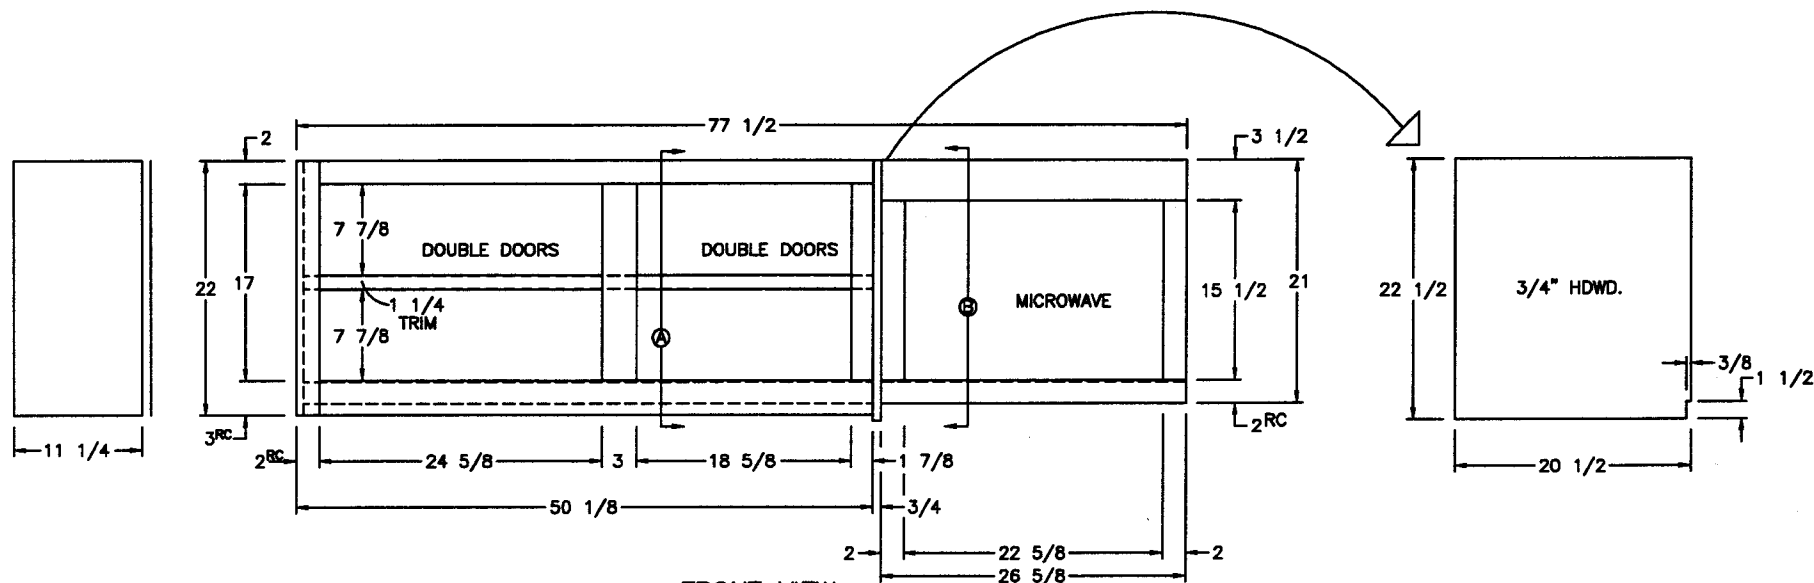

FRONT VIEW
 (2) 12 1/2x18 1/2 DOORS
 (2) 9 1/2x18 1/2 DOORS

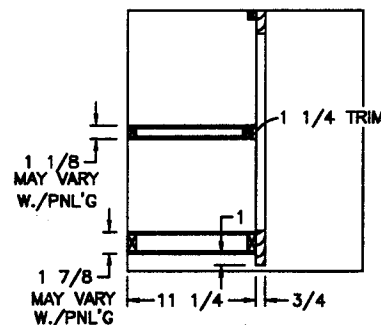




SIDE SECTION (A)

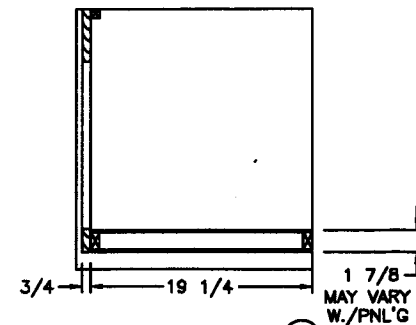

SIDE SECTION (B)


MA 3758
 LP 4080

NEWMAR CORP P.O. Box 30, Nappanee, IN. 46560 Title block--1TB	'97 Model:	Sheet	Drawn by:	Checked by:	Revision:	By:
	SEE UNITS ABOVE	1 OF 1	BRETT	B		Date:
	Title: KITCHEN OHC'S	I.D. # CABM/C/	Date:	Date:	Revision:	By:
	W./22" MICROWAVE	7H27	4/17/96	6-18		Date:

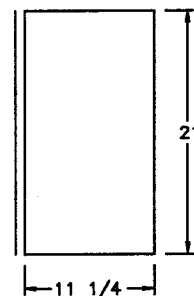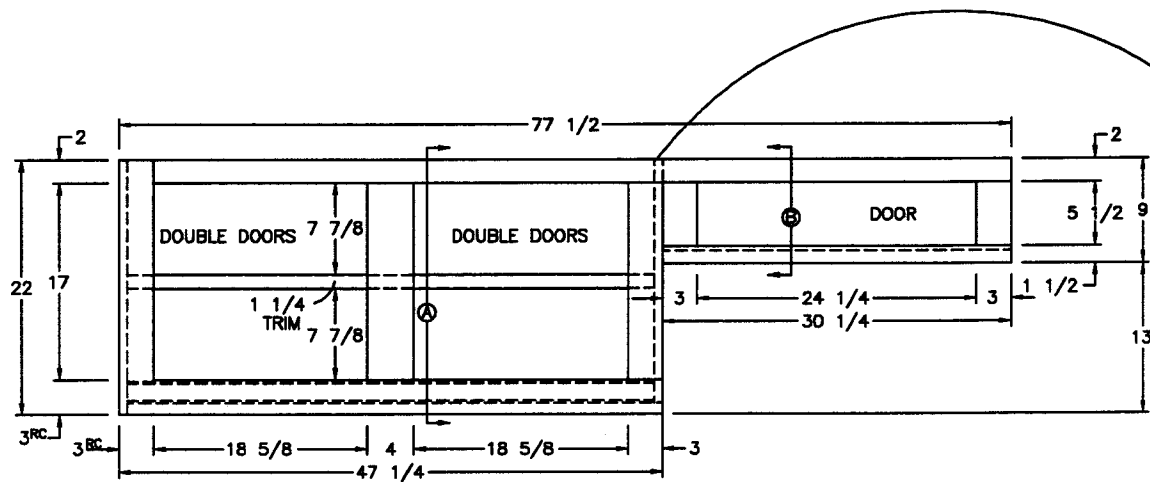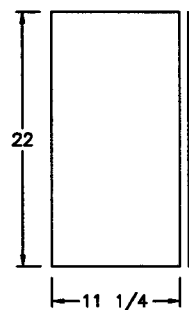


FRONT VIEW

- (4) 9 1/2x18 1/2 DOORS
(1) 24 3/4x6 DOOR

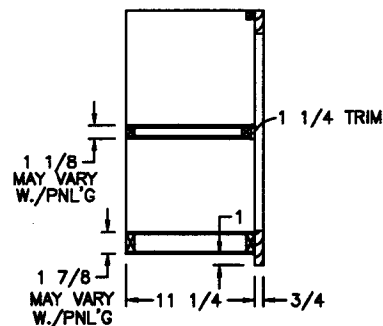

SIDE SECTION (A)

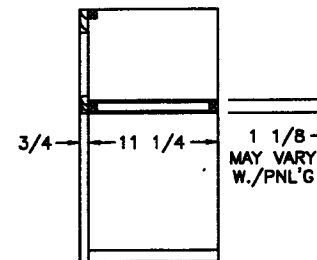


SIDE SECTION (B)


MA 3758
LP 4080

NEWMAR CORP P.O. Box 30, Napanea, IN. 46550 Title block--1TB	'97 Model:	Sheet	Drawn by:	Checked by:	Revision:	By:
	SEE UNITS ABOVE	1 OF 1	BRETT	B		Date:
	Title: KITCHEN OHC'S	I.D. # CABM/C/	Date:	Date:	Revision:	By:
	W./30" MICROWAVE	7H26	4/17/96	6-18		Date:


(1) 25 3/4x15
LOUVERED DOOR
FASTENED W./VELCRO

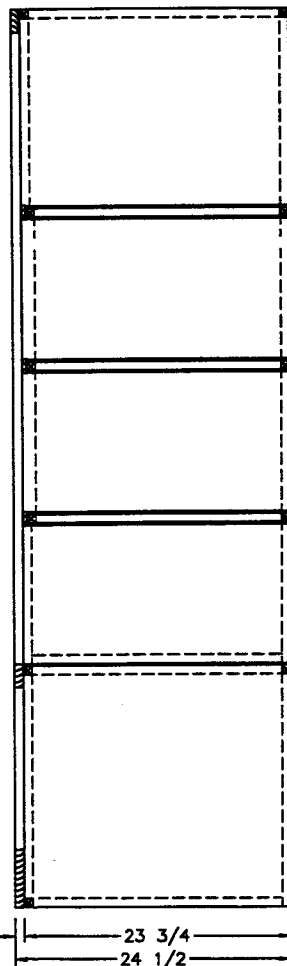

SIDE SECTION (B)

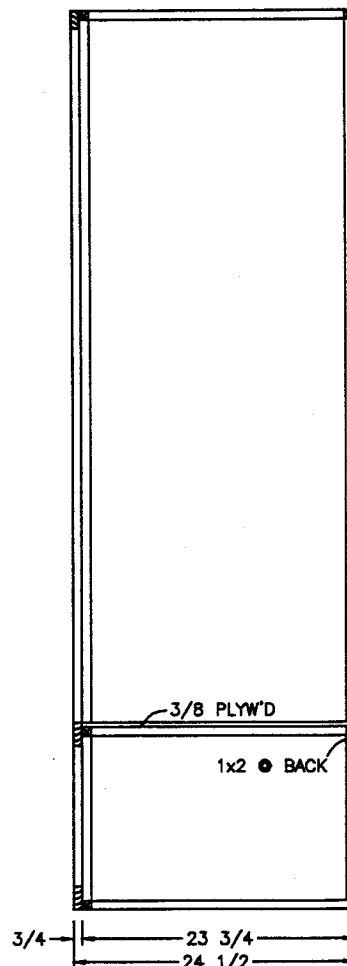

SIDE SECTION (A)

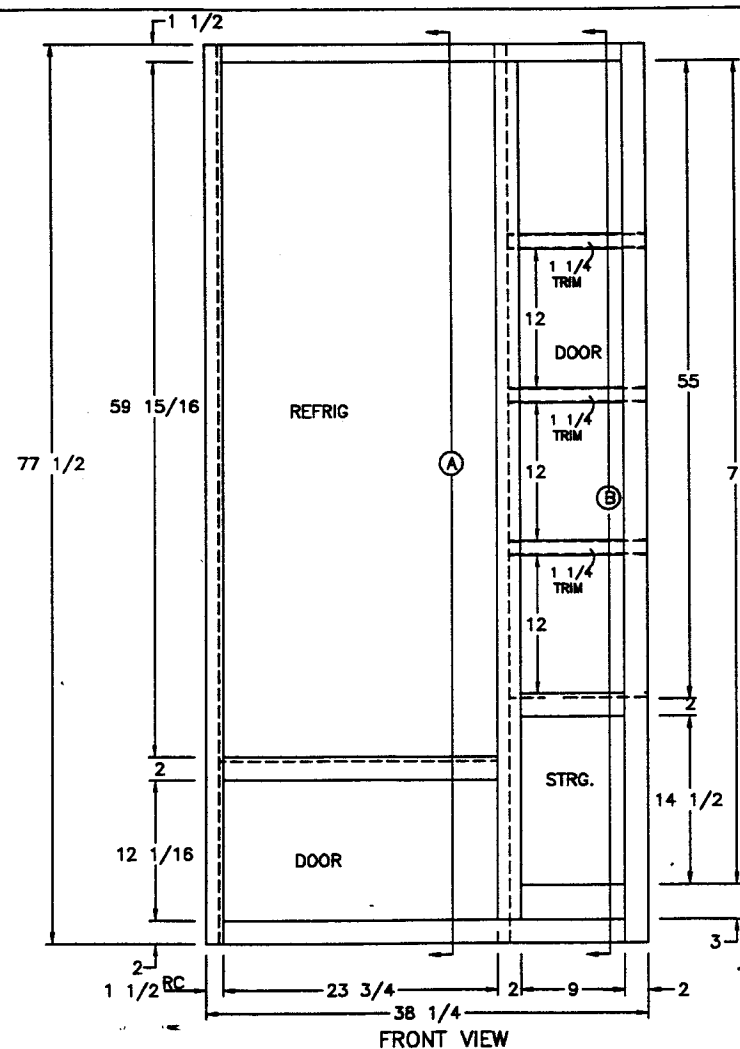

SHELVES STANDARD IN SA/MA
PULL-OUT STANDARD IN KA/SP/MP
W./PULL-OUT, OFFSET PANTRY
W./6" BASKETS @ (1) SIDE

MP/KP 4080

'97 Model:	SEE UNITS ABOVE
Title:	REFRIGERATOR /PANTRY

Sheet 1 OF 1	Drawn by: BRETT
I.D. # CABM/W/ 7H13B	Date: 3/22/96

Checked by:	WJM
Date:	9/6

Revision: RAISED REFRIG FOR NEW DOOR (PCR #97748)

By: BRETT

Date: 9/5

Revision: SIZE OF LOUVERED DOOR


By: BRETT

Date: 9/11


Title block--1TB

(1) 25 3/4x15
LOUVERED DOOR
FASTENED W./VELCRO

(1) 7 1/2x12 9/16 DOOR
ROUT EDGE TO MATCH DOOR

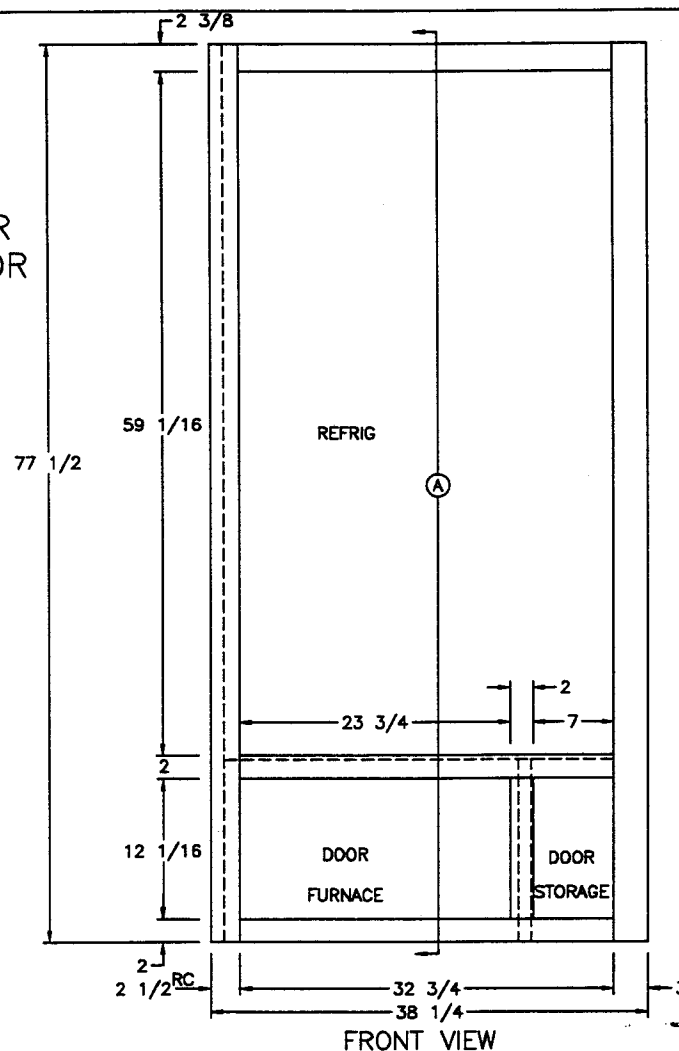

FRONT VIEW

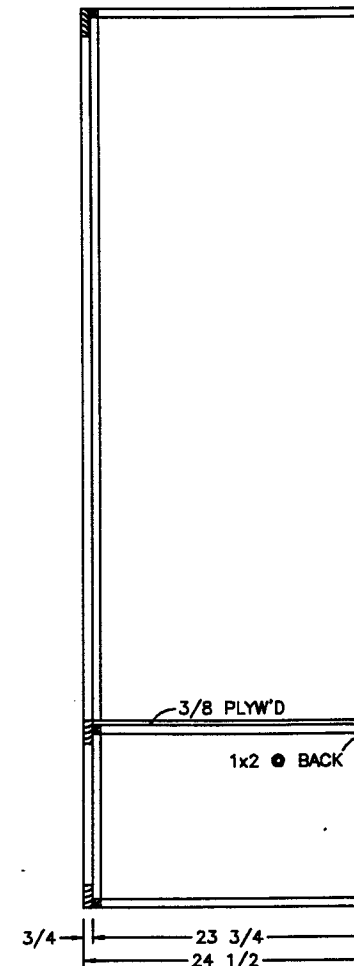








SIDE SECTION (A)

MA/KA 3481
MA 3758
MP/KP 4080

NEWMAR CORP. P.O. Box 30, Napanea, IN. 46550 Title block--1TB	'97 Model: SEE UNITS ABOVE		Sheet 1 OF 1	Drawn by: BRETT	Checked by: WJM	Revision: SIZE OF LOUVERED DOOR	By: BRETT
	Title: SIDE-BY-SIDE 7J570 REFRIG OPT.		I.D. # MISC/2/OPT/ 757B	Date: 4/1/96	Date: 9/6	Revision: RAISED REFRIG FOR NEW DOORS (PCR #97748)	Date: 9/11
							By: BRETT
							Date: 9/5

DOOR LIST:

- (2) 12 1/2x51 1/4 DEC. GLASS
- (2) 12 1/2x15 1/2
- (1) 12 1/2x55 3/4 STRAIGHT SIDE DEC. GLASS PANEL

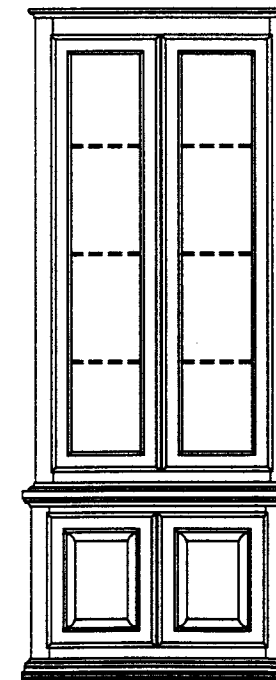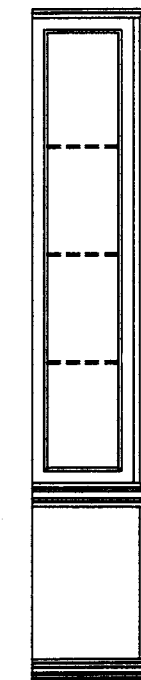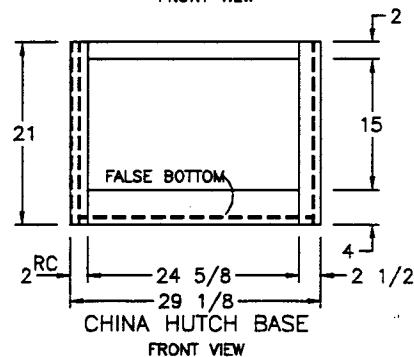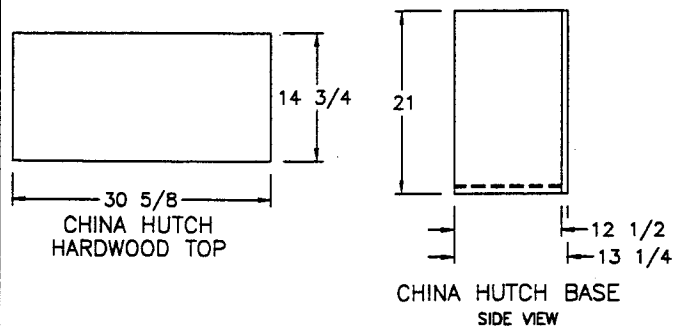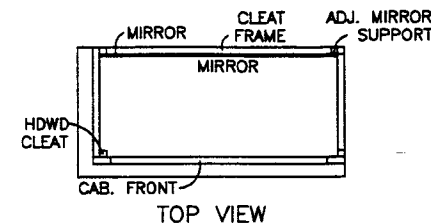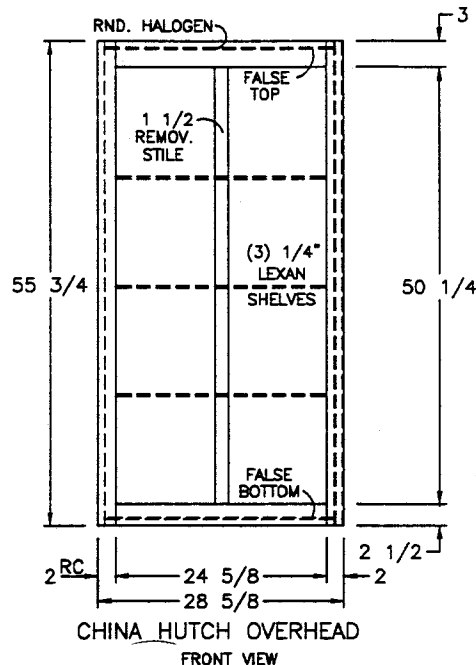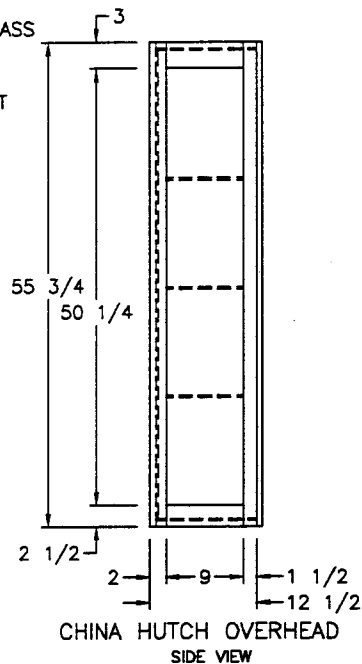

NEWMAR CORP
P.O. Box 30,
Nappanee, IN. 46550

Title block--75TB

'97 Model:
SA/MA 3758

Title:
CHINA CABINET

Sheet
1 OF 1
I.D. # CABM/C/
7H58

Drawn by:
BRETT
Date:
6/14/96

Checked by:
Date:

Revision: FORMICA TOP TO HARDWOOD DUE TO TRIM

Revision: INCREASED TOP LGTH FOR TRIM MOULD'G (PCR #971501)

By: BRETT








Date: 6/21

By: BRETT

Date: 3/6

DOOR LIST:

- (2) 12 1/2x51 1/4 DEC. GLASS
 (2) 12 1/2x15 1/2
 (1) 12 1/2x55 3/4 STRAIGHT
 SIDE DEC. GLASS PANEL

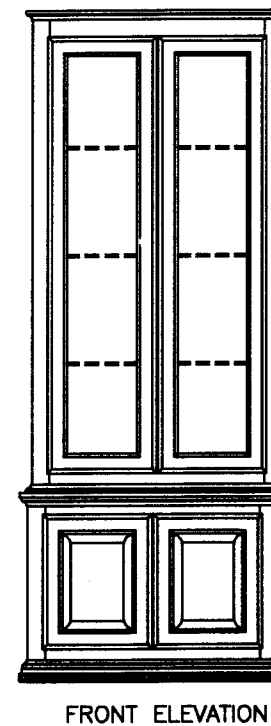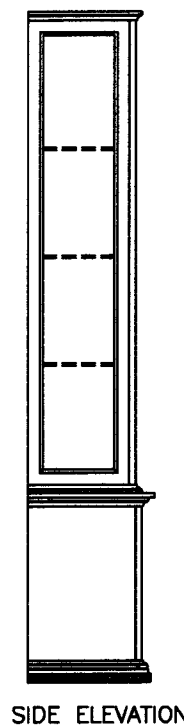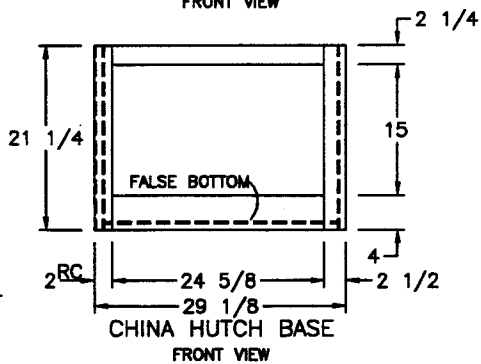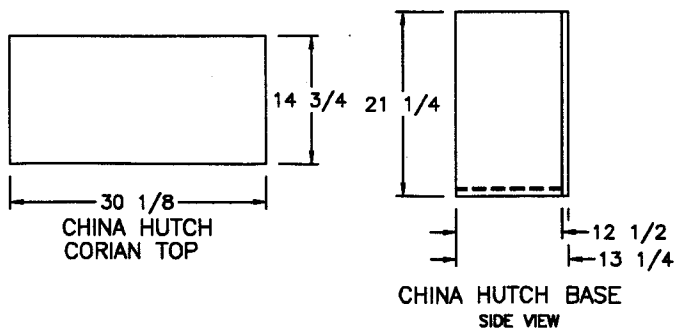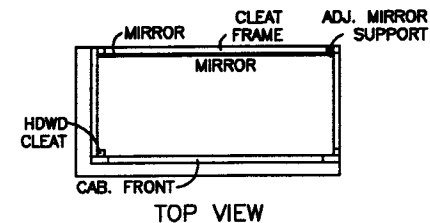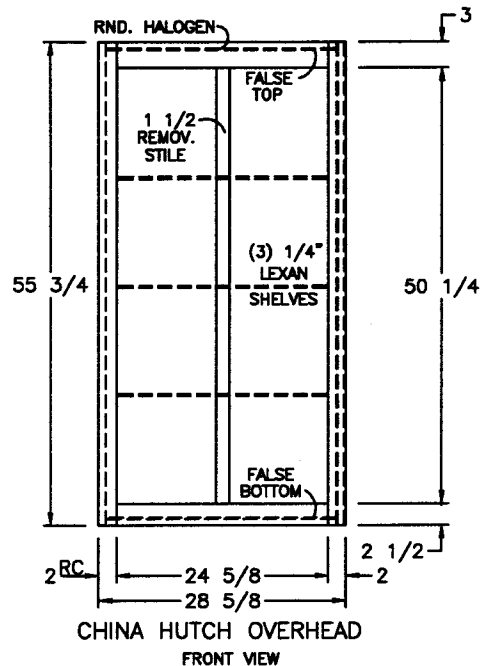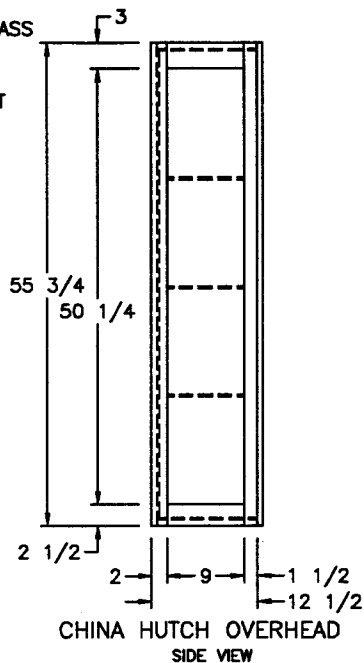

SIDE ELEVATION

FRONT ELEVATION

NEWMAR CORP
 P.O. Box 30,
 Nappanee, IN. 46550

Title block--75TB

'97 Model:
SA/MA 3758
 Title: **CORIAN**
CHINA CABINET

Sheet
1 OF 1
 I.D. # **CABM/C/**
7H59

Drawn by:
BRETT
 Date:
6/14/96

Checked by:
B
 Date:
6-18

Revision:


Revision:

By:


Date:

By:


Date:

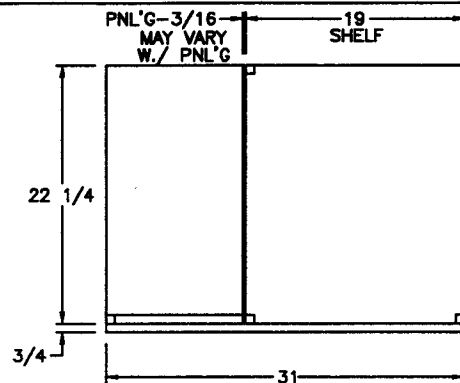

TOP VIEW

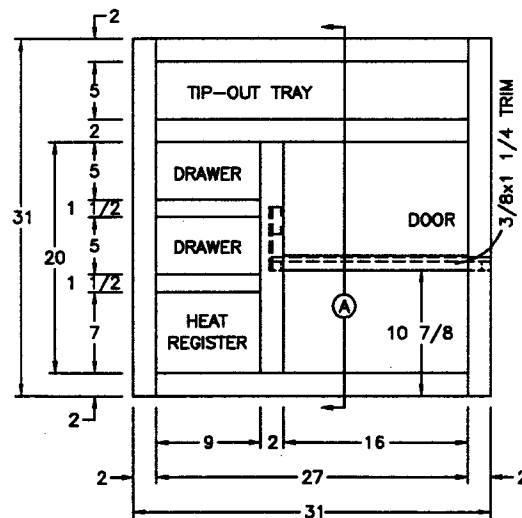

FRONT VIEW



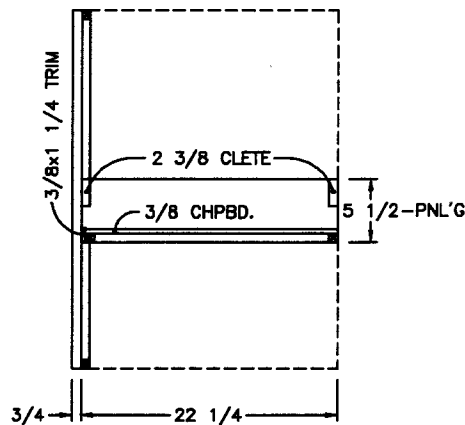


SIDE SECTION (A)

SA/MA 3481
SA/MA 3558
SA/MA 3758

- (1) 27 1/2x5 1/2 FRONT
- (2) 9 1/2x5 3/4 FRONTS
- (1) 16 1/2x20 1/2 DOOR


NEWMAR CORP P.O. Box 30, Napponee, IN. 46550 Title block--1TB	'97 Model:		Sheet	Drawn by:	Checked by:	Revision:	By:
	SEE UNITS ABOVE		1 OF 2	BRETT	E		Date:
Title:		I.D. #	C/A/	Date:	Date:	Revision:	By:
LAVATORY BASE		7H8		3/22/96	6-18		Date:

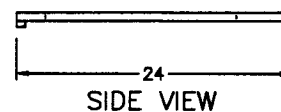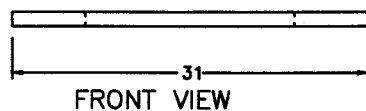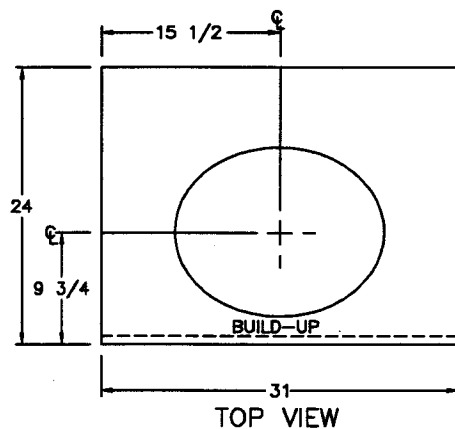

SA/MA 3481
SA/MA 3558
SA/MA 3758


NEWMAR CORP P.O. Box 30, Napponee, IN. 46550	'97 Model:	Sheet	Drawn by:	Checked by:	Revision:	By:
	SEE UNITS ABOVE	2 OF 2	BRETT	<i>B</i>		Date:
Title block--1TB	Title:	I.D. #	Date:	Date:	Revision:	By:
	LAVATORY TOP	C/A/ 7H8	3/22/96	6-8		Date:

NEWMAR CORP P.O. Box 30, Nappanee, IN. 46550	'97 Model:	Sheet	Drawn by:	Checked by:	Revision:	By:
	SEE UNITS ABOVE	1 OF 1	BRETT	B		Date:
Title block---1TB	Title:	I.D. # CABM/A/	Date:	Date:	Revision:	By:
	MEDICINE CABINET	7DS5	3/12/96	6-18		Date:

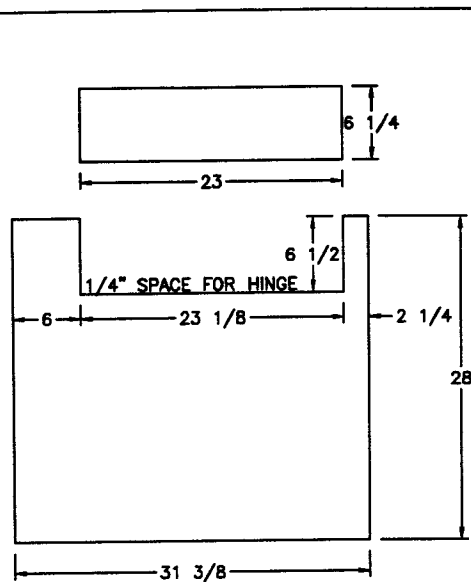


- (2) 12 1/2x36 3/4 DOORS
 (2) 12 1/2x34 1/2 DOORS
 LOUVERED W./WASH-DRY

FORMICA

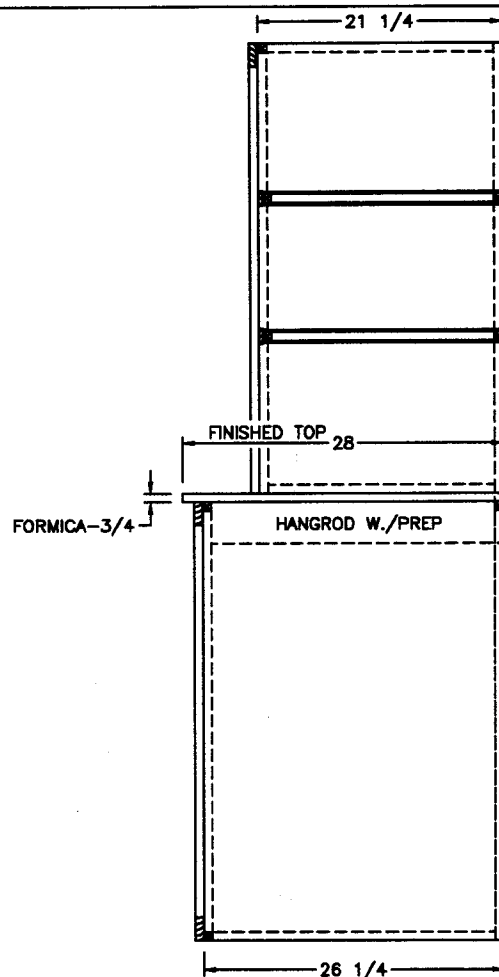


SIDE SECTION (A)

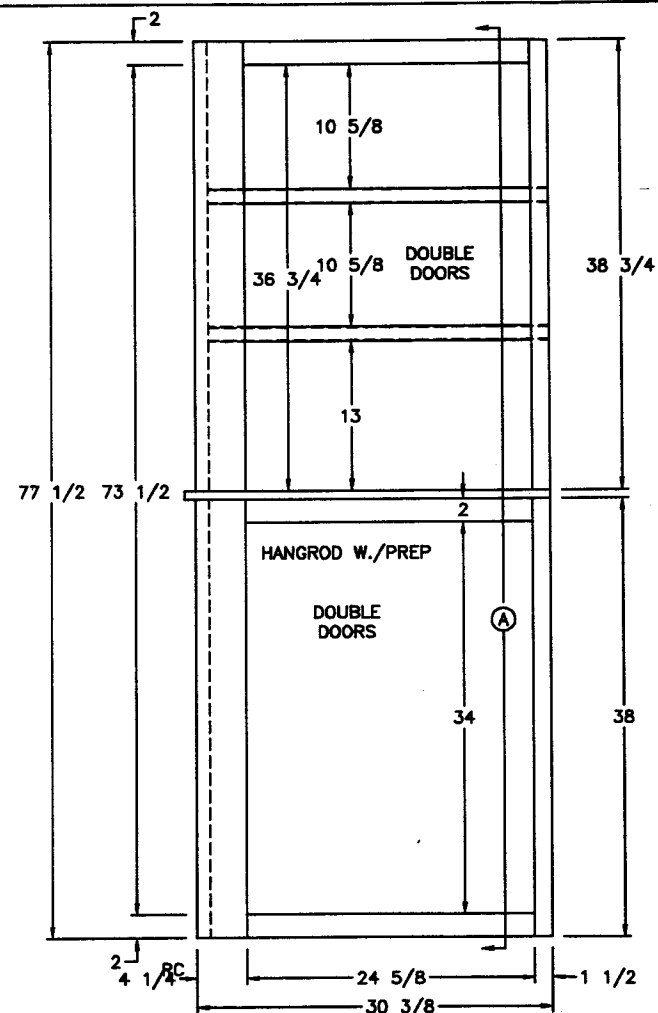


FRONT VIEW

NEWMAR CORP P.O. Box 30, Napanee, IN. 46550 Title block--1TB	'97 Model: MA 3758 Title: BATH WARDROBE W./ WASH/DRY OR PREP	Sheet 1 OF 1 I.D. # CABM/W/ 7H62B	Drawn by: BRETT Date: 6/14/96	Checked by: Date: 7-29	Revision: DELETED KOUNTRY STARS (SEE NEW PRINT)	By: BRETT
					FAUCET ACCESS	Date: 7/29
					Revision:	By:
						Date:

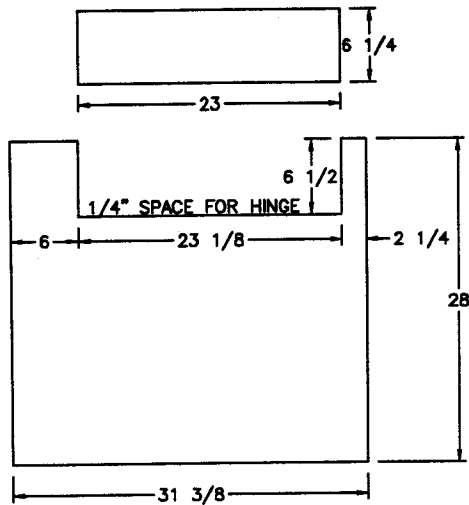


- (2) 12 1/2x36 3/4 DOORS
- (2) 12 1/2x34 1/2 DOORS
- LOUVERED W./WASH-DRY

CORIAN

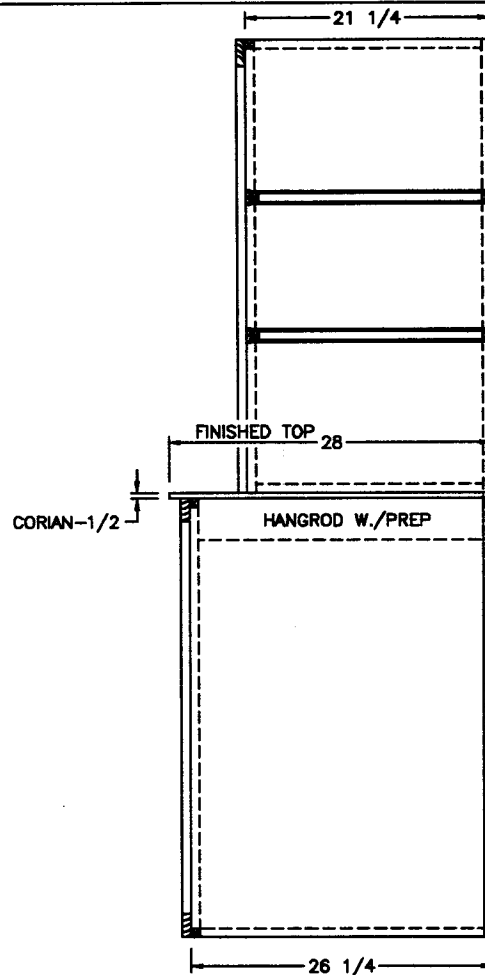


SIDE SECTION (A)

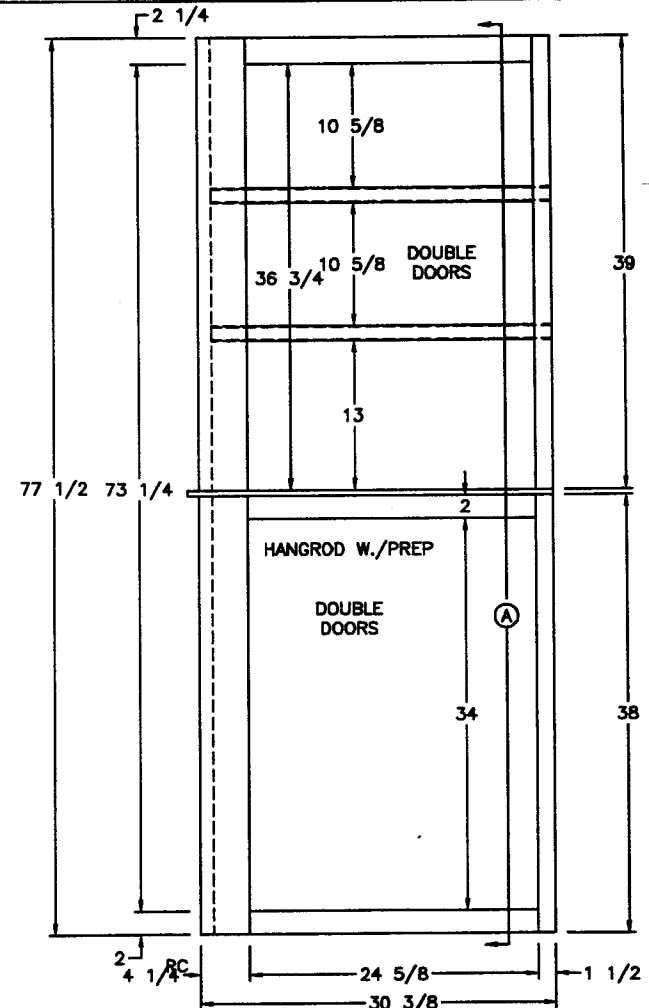


FRONT VIEW


NEWMAR CORP P.O. Box 30, Napanea, IN. 46550	'97 Model: MA 3758	Sheet 1 OF 1	Drawn by: BRETT	Checked by: <i>B</i>	Revision: DELETED KOUNTRY STARS (SEE NEW PRINT)	By: BRETT
					FAUCET ACCESS	Date: 7/29
Title block--1TB	Title: BATH WARDROBE W./ WASH/DRY OR PREP	I.D. # CABM/W/ 7H63B	Date: 6/14/96	Date: 7-29	Revision:	By:
						Date:

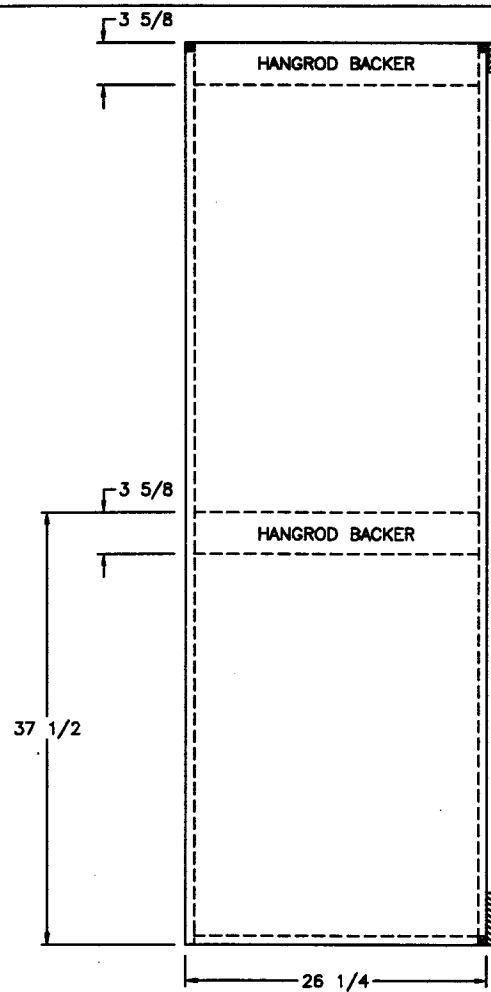


SIDE SECTION (A) (2) 12 1/2x71 1/2 MIRROR DOORS

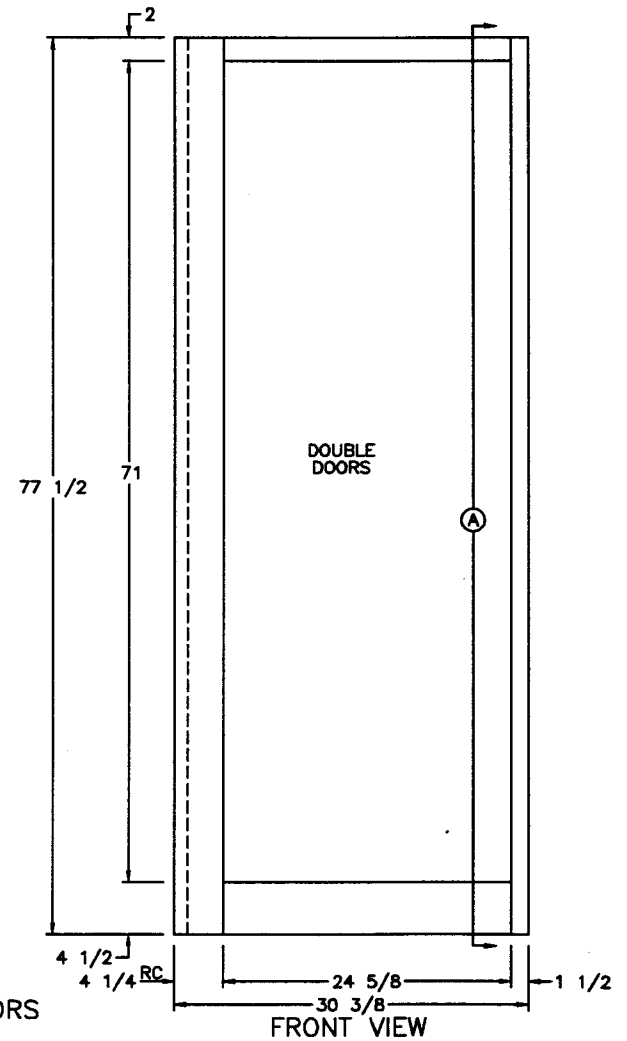


NEWMAR CORP P.O. Box 30, Nappanee, IN. 46550	'97 Model: MA 3758 Title: OPTIONAL FULL LENGTH BATH WARD	Sheet 1 OF 1 I.D. # MSC/2/OPT/ 7120B	Drawn by: BRETT Date: 9/16/96	Checked by: WGN Date: a-16	Revision: Revision: 	By: By:
Title block--1TB						Date:

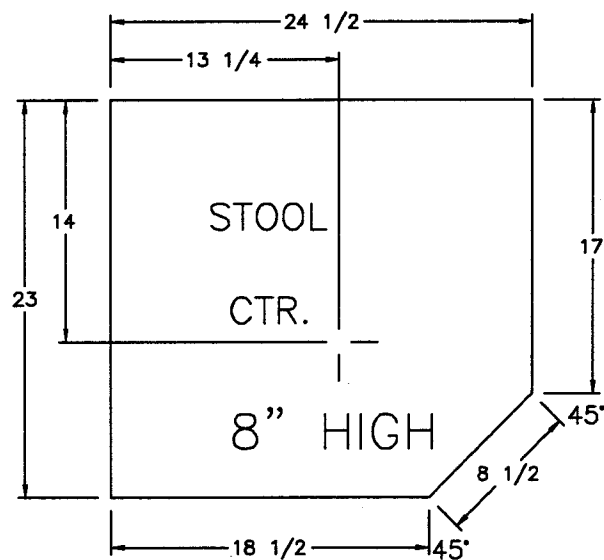

NEWMAR CORP P.O. Box 30, Nappanee, IN. 46550	'97 Model:	Sheet	Drawn by:	Checked by:	Revision:	By:
	SA/MA 3758	1 OF 1	BRETT	<i>B</i>		Date:
Title block--1-5TB	Title:	I.D. # CABM/A/	Date:	Date:	Revision:	By:
	STOOL BOX	7H44	6/14/96	6-18		Date:

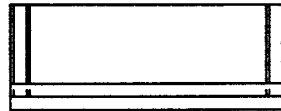


TOP VIEW

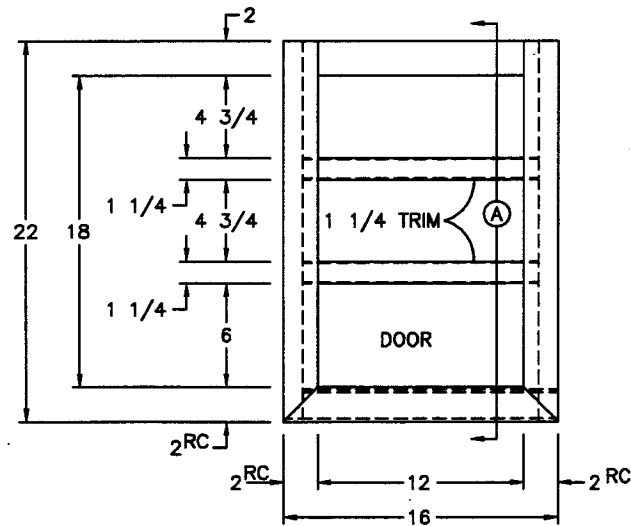

FRONT VIEW


(1) 12 1/2x18 1/2 DOOR

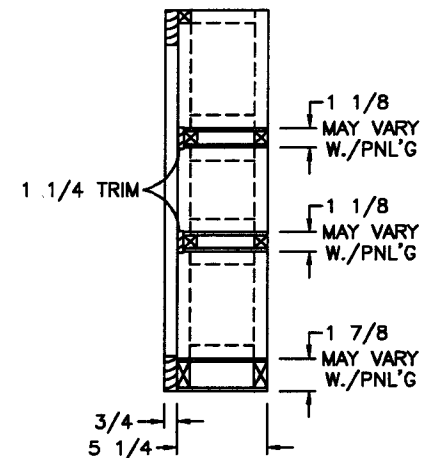


SIDE SECTION (A)

SA/MA 3757
SA/MA 3758
KP 4057


NEWMAR CORP P.O. Box 30, Nappanee, IN. 46550 Title block--1-5TB	'97 Model: SEE UNITS ABOVE Title: 16" MEDICINE CABINET	Sheet 1 OF 1 I.D. # C/A/ 7H6	Drawn by: BRETT Date: 3/13/96	Checked by: B Date: 6-18	Revision: ADDED KP 4057 TO STANDARDIZE	By: BRETT
					Revision:	Date: 5/8

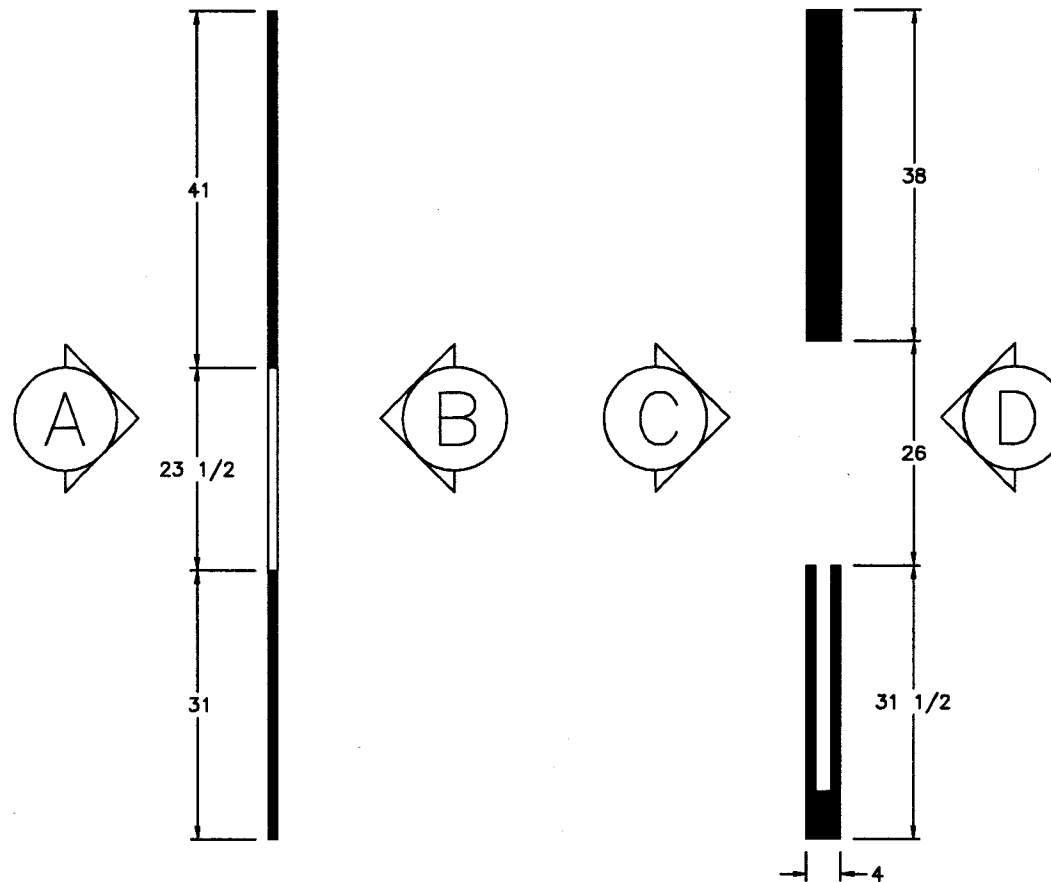

NEWMAR CORP P.O. Box 30, Napppanee, IN. 46550 Title block--75TB	'97 Model:	Sheet	Drawn by:	Checked by:	Revision:	By:
	SA/MA 3758	1 OF 3	BRETT	B		Date:
	Title:	I.D. # CABM/A/	Date:	Date:	Revision:	By:
	BATH WALLS	7H45	6/14/96	6.18		Date:

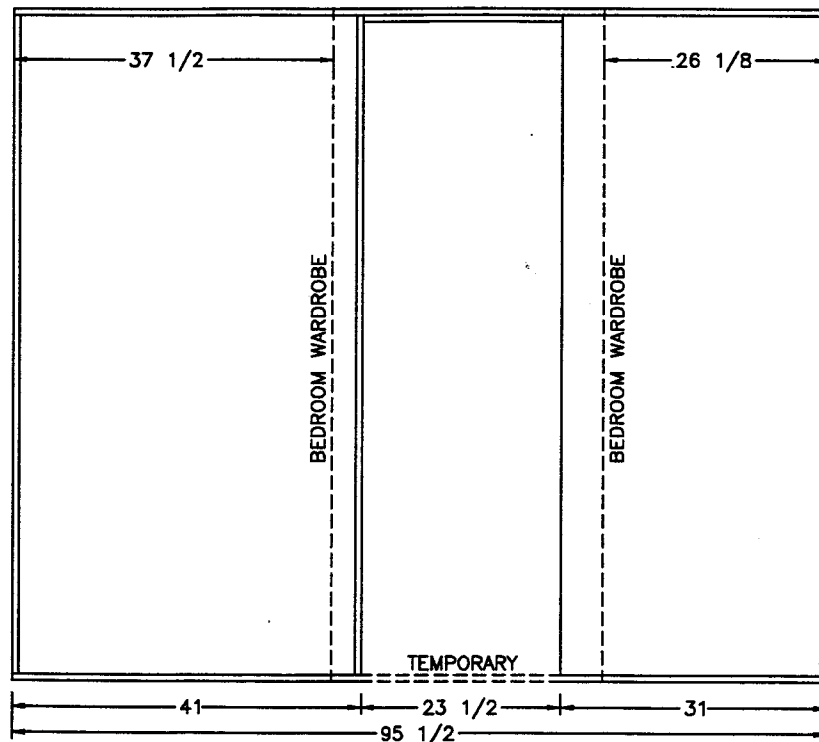

VIEW (A)

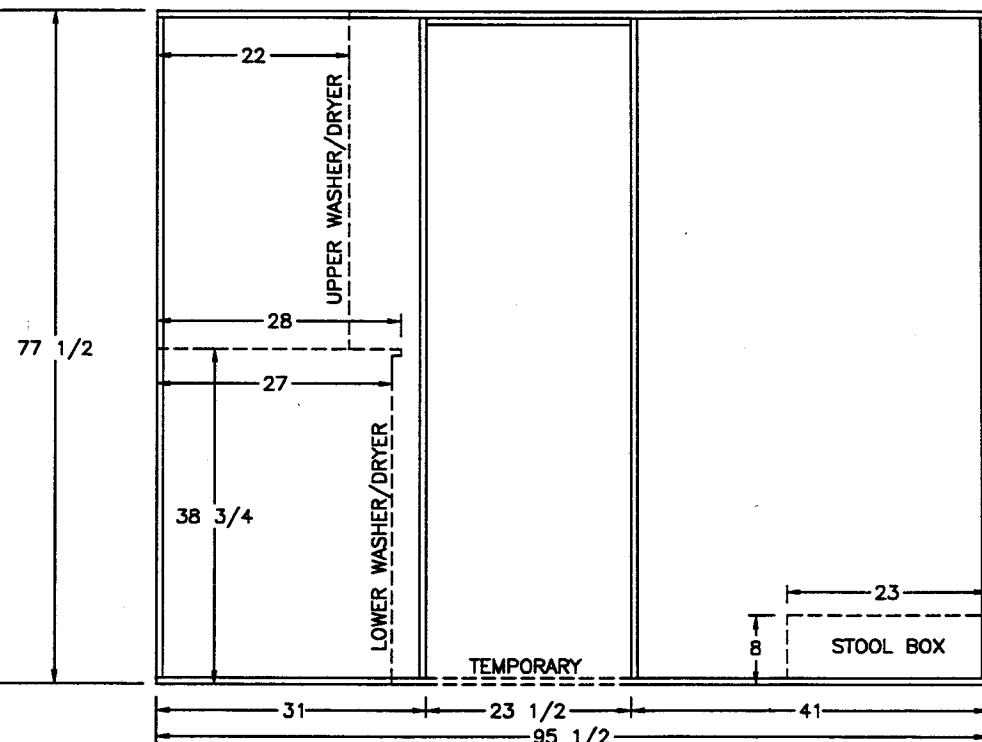

VIEW (B)

NEWMAR CORP
P.O. Box 30,
Nappanee, IN. 46550

Title block--75TB

'97 Model:
SA/MA 3758
Title:
BATH WALLS

Sheet
2 OF 3
I.D. # CABM/A/
7H45


Drawn by:
BRETT
Date:
6/14/96

Checked by:
[Signature]
Date:
10-24


Revision: REVISED TO PRESENT CONSTRUCTION

Revision:

By: **BRETT**
Date: **10/21**
By:
Date:

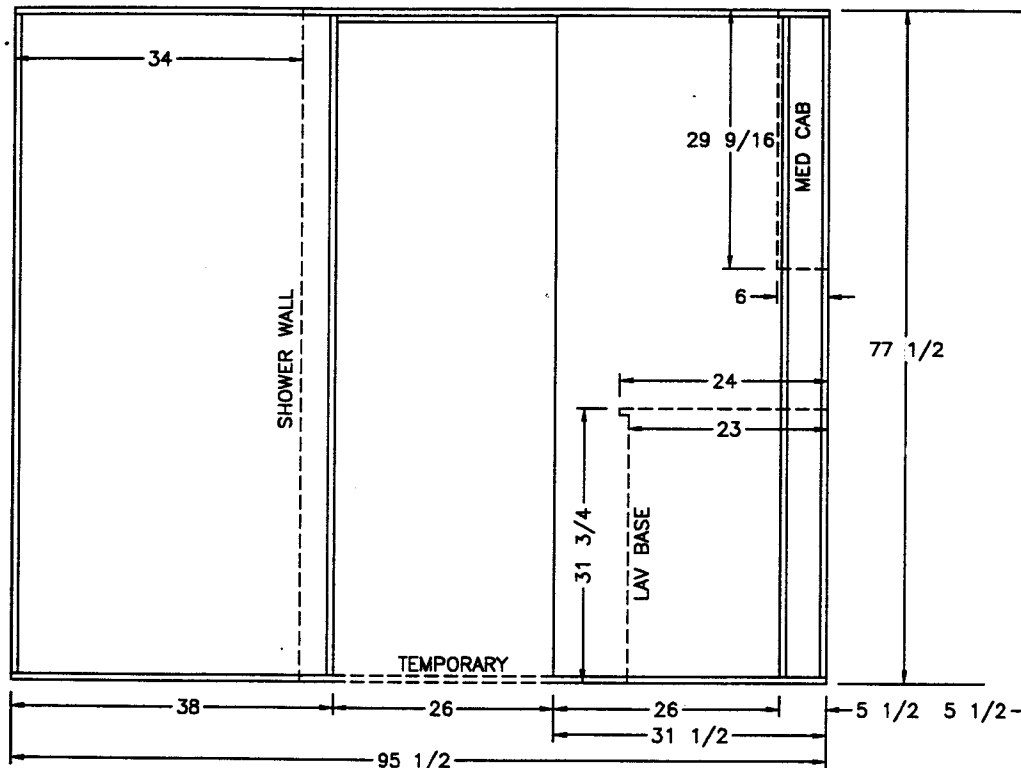

VIEW C

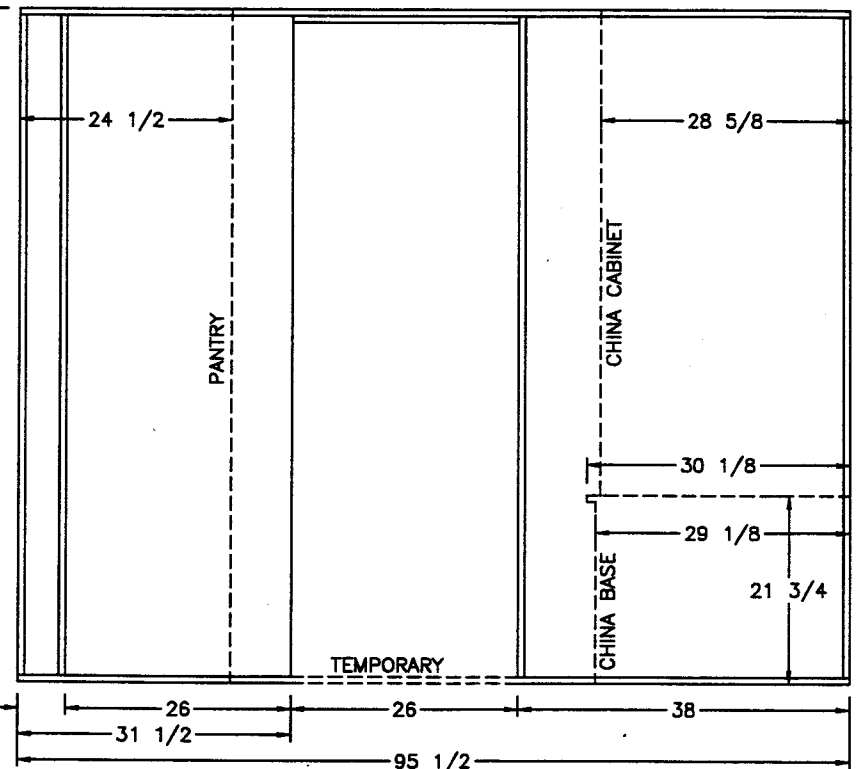

VIEW D

NEWMAR CORP
P.O. Box 30,
Napanea, IN. 46550

Title block--75TB

'97 Model:
SA/MA 3758

Title:
BATH WALLS

Sheet
3 OF 3
I.D. # CABM/A/
7H45

Drawn by:
BRETT
Date:
6/14/96

Checked by:
[Signature]
Date:
[Signature]

Revision: REVISED TO PRESENT CONSTRUCTION


Revision:

By: BRETT


Date: 10/21

By:


Date:

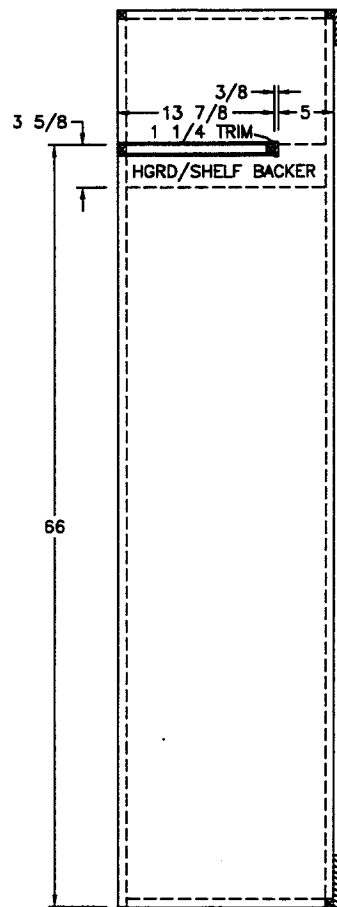

SIDE SECTION (A)

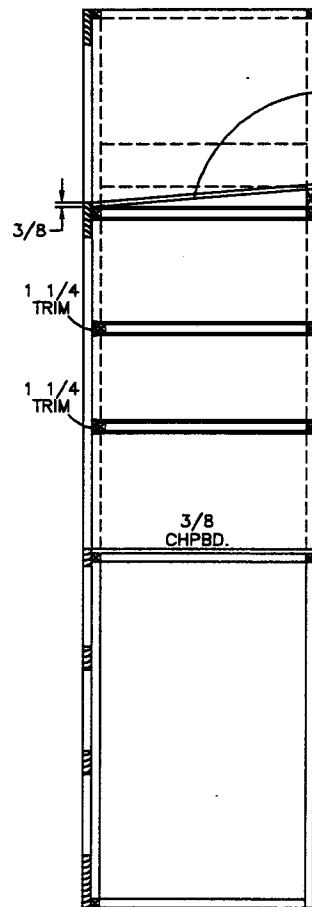


SIDE SECTION (B)

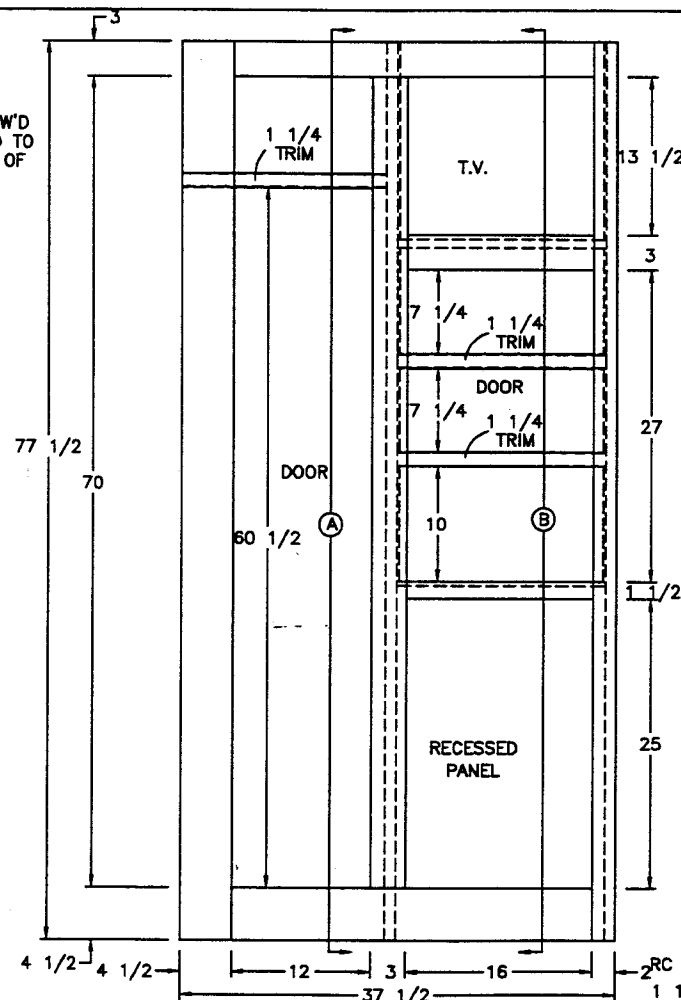

FRONT VIEW

- (1) 12 1/2x71 1/2 MIRROR DOOR
(1) 16 1/2x27 1/2 DOOR

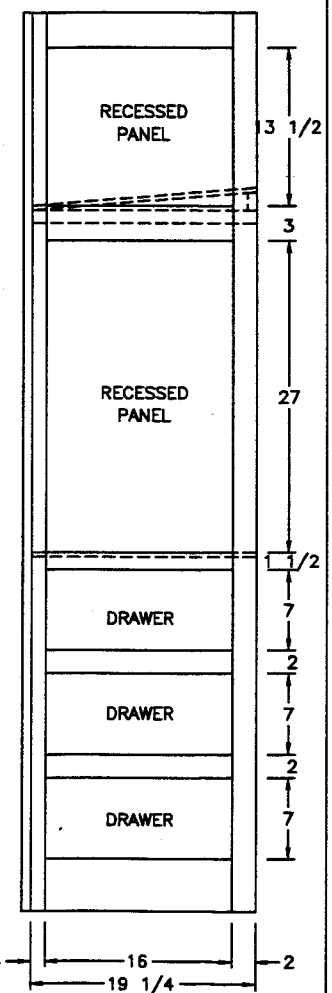


END PANEL
(3) 16 1/2x7 3/4 FRONTS

SA/MA 3758
DP 3758
MP 4065



NEWMAR CORP P.O. Box 30, Napanea, IN. 46550 Title block--1TB	'97 Model: SEE UNITS ABOVE Title: OFFDOOR SIDE WARDROBE	Sheet 1 OF 2 I.D. # CABM/W/ 7H56	Drawn by: BRETT Date: 6/4/96	Checked by: <i>[Signature]</i> Date: 6-3	Revision: STANDARDIZED STILES PCR 97646 Revision:	By: BRETT Date: 8/30 By: Date:

(2) 9 1/2x71 1/2 MIRROR DOORS

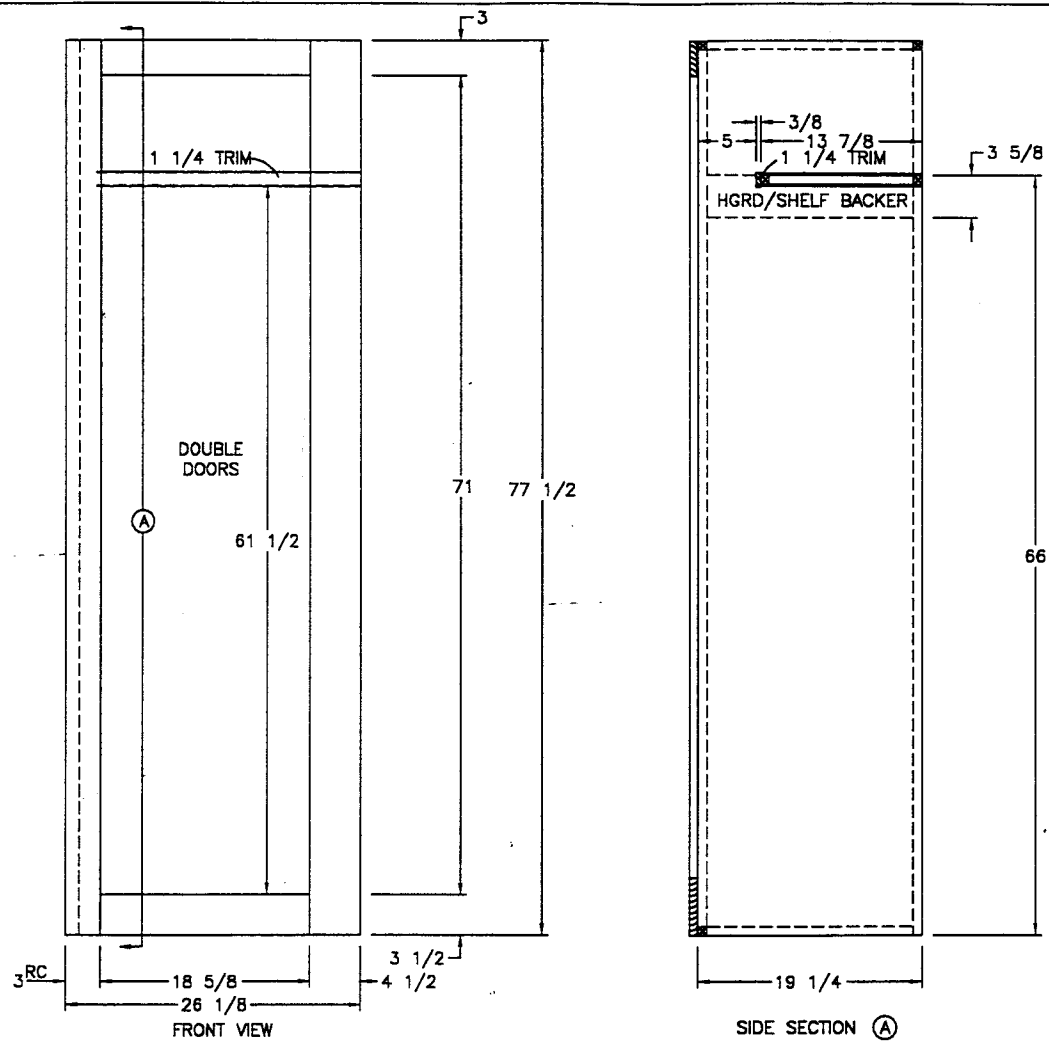


SA/MA 3758
DP 3758
MP 4065

NEWMAR CORP P.O. Box 30, Nappanee, IN. 46550 Title block--1TB	'97 Model:	Sheet	Drawn by:	Checked by:	Revision: REVISED FOR BI-FOLD DOOR ROLLER	By: BRETT
	SEE UNITS ABOVE	2 OF 2	BRETT	B3		Date: 6/25
Title:	DOOR SIDE WARDROBE	I.D. # CABM/W/	Date:	Date:	Revision:	By:
		7H56	6/4/96	6-26		Date:

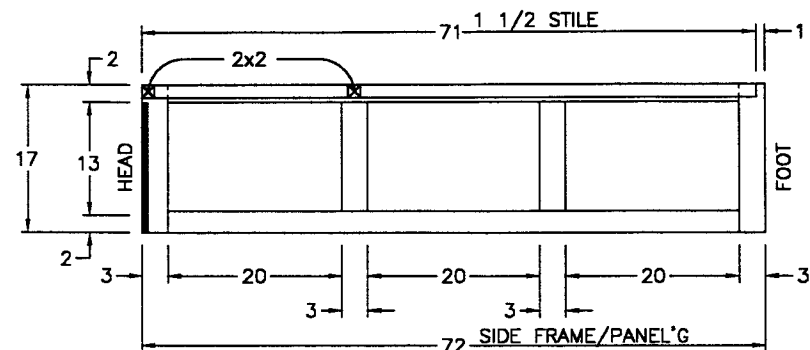
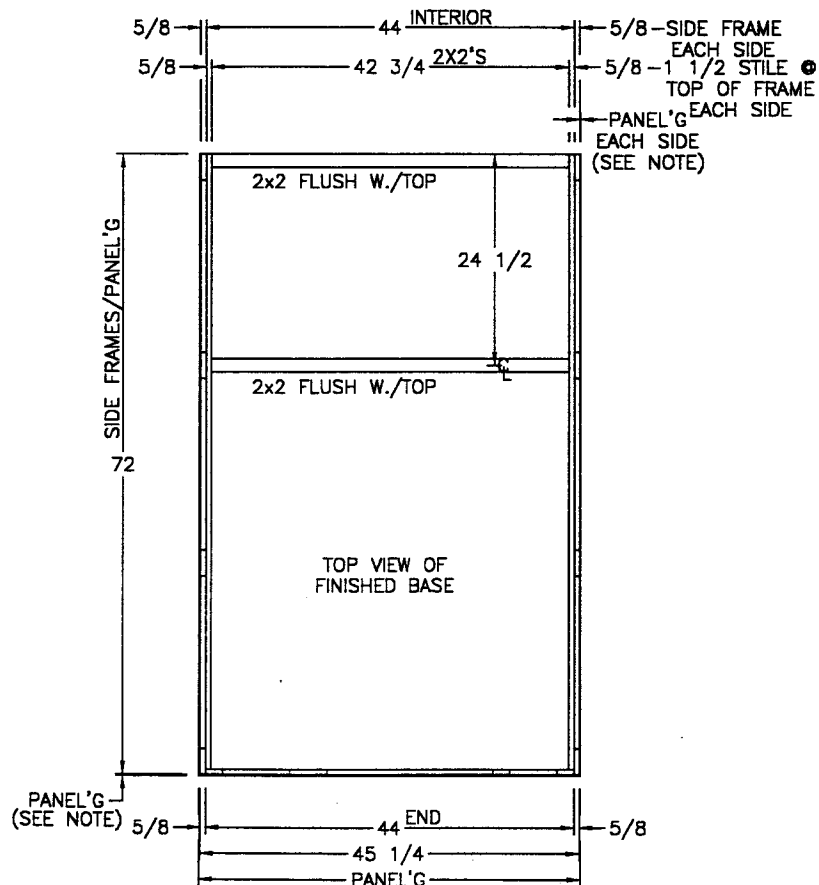


SIDE (INTERIOR VIEW)
 (2) SIDES REQ'D (LEFT/RIGHT)
(1) 20 1/2 x 13 1/2 DOOR
 NOTE - DELETE DOOR w/HONEYMOON SUITE

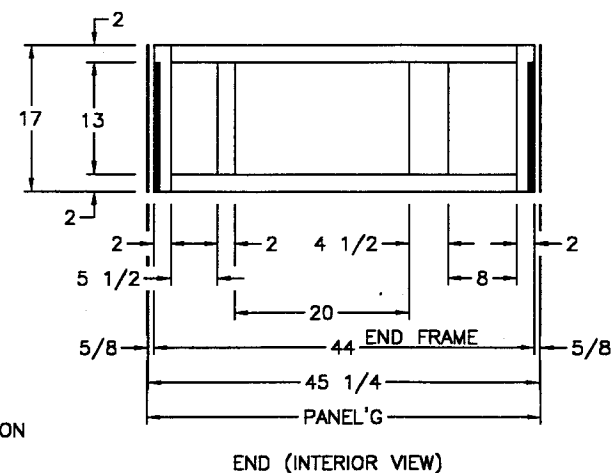

NOTES
 FINISHED STILES ARE • INTERIOR
 HOWD. UNITS TAKE (2) PC. PNL'G • EA. SECTION
 SOLIDS DENOTE 3/4 CLETES

NEWMAR CORP P.O. Box 30, Nappanee, IN. 46550 Title block--75TB	'97 Model: SA'S/MA'S/KA'S	Sheet 1 OF 1	Drawn by: BRETT	Checked by: <i>FB</i>	Revision: DELETED 80" BEDBASE	By: BRETT
	Title: 74" & 80" BEDBASE	I.D. # CABM/B 7H1	Date: 3/6/96	Date: 8-15	Revision: DELETE DOOR w/HONNEYMOON SUITE	By: MIKE D Date: 8/15

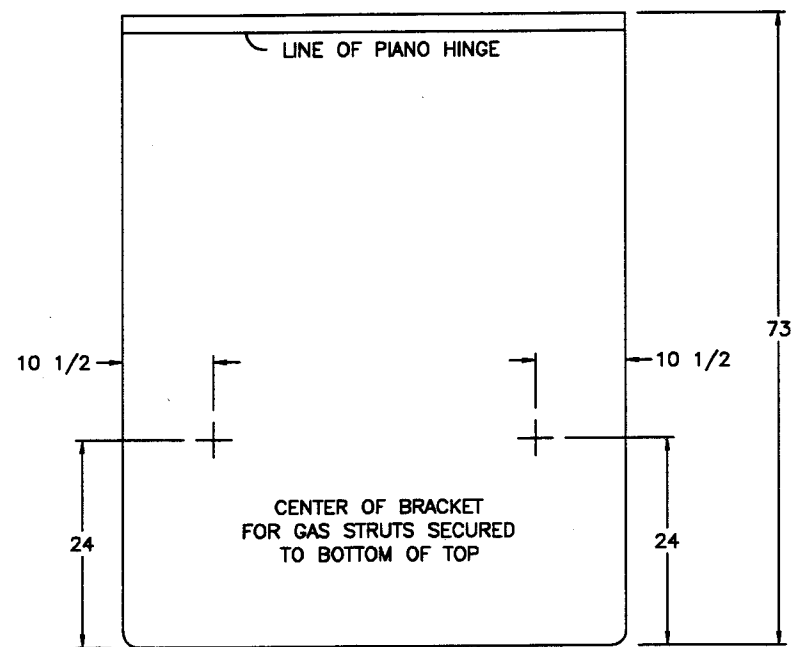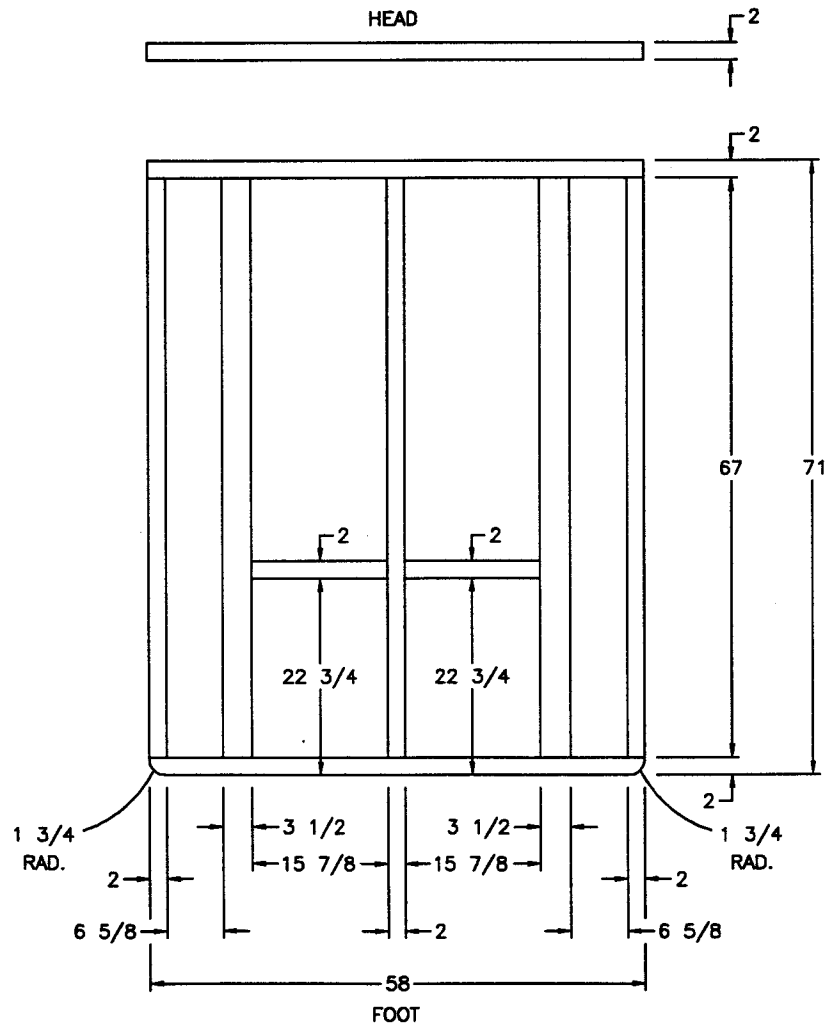

3/4 STOCK
 PANEL BOTH SIDES
 CARPETED PANEL'G ON TOP SIDE
 T-MOLDING @ SIDES & FOOT

NEWMAR CORP
 P.O. Box 30,
 Nappanee, IN. 46550

Title block--75TB

'97 Model:
 SA'S/MA'S/KA'S

Title:
 74" BED TOP

Sheet
 1 OF 1

I.D. # C/B/
 7H2

Drawn by:
 BRETT


Date:
 3/6/96

Checked by:
 [Signature]


Date:
 6-18

Revision:	By:
	Date:
Revision:	By:
	Date:


(2) 12 1/2x5 3/4 FRONTS
 (4) 12 1/2x7 3/4 FRONTS

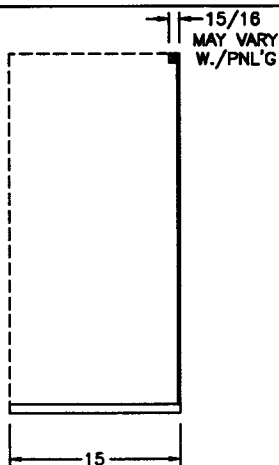


TOP VIEW

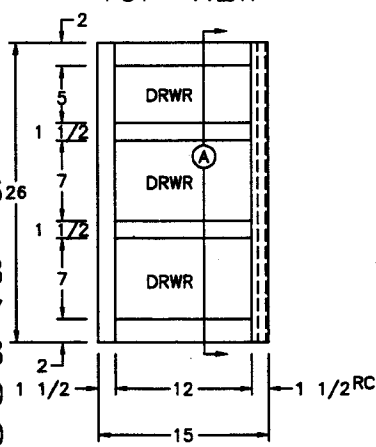


FRONT VIEW

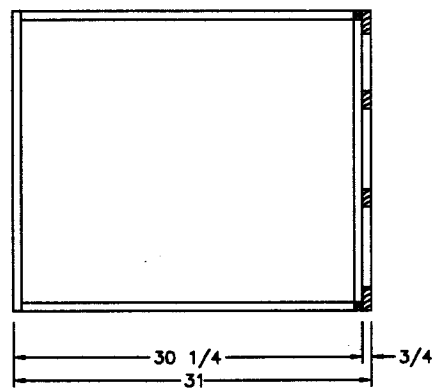


SIDE SECTION (A)

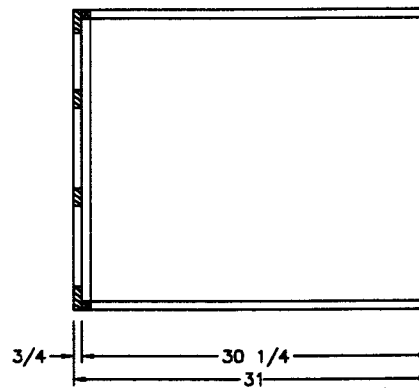

SIDE SECTION (B)

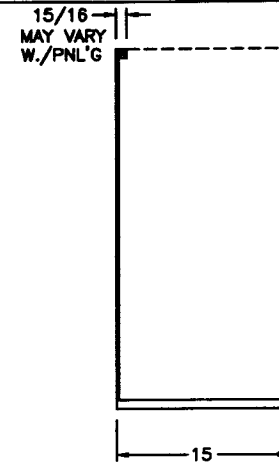

TOP VIEW

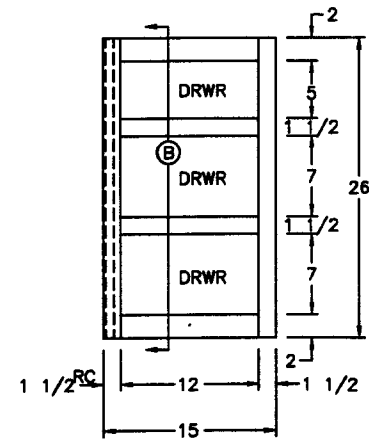

FRONT VIEW

SA/MA 3356
 SA/MA 3481
 SA/MA 3558
 SA/MA 3757
 SA/MA 3758
 SA/MA 3760
 SA/MA 3780
 MP 4059
 MP 4065

DOOR SIDE

OFFDOOR SIDE

NEWMAR CORP
 P.O. Box 30,
 Nappanee, IN. 46550

'97 Model:
 SEE UNITS ABOVE

Title:
 BEDROOM CHESTS

Sheet
 1 OF 2
 I.D. # C/B/
 7H3

Drawn by:
 BRETT
 Date:
 3/25/96

Checked by:
 [Signature]
 Date:
 6-18

Revision:

Revision:


By:

Date:


By:

Date:

Title block—1TB

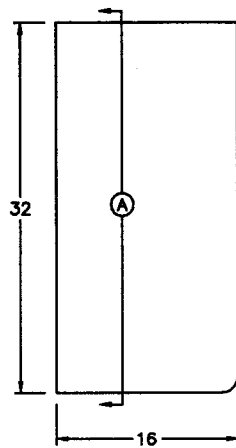


TOP VIEW

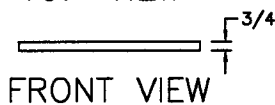


FRONT VIEW

SIDE SECTION (A)

SIDE SECTION (B)

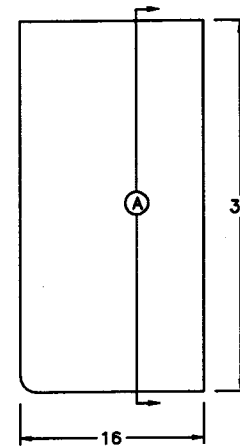


TOP VIEW

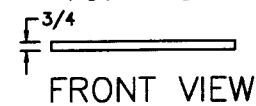



FRONT VIEW

SA/MA 3356
 SA/MA 3481
 SA/MA 3558
 SA/MA 3757
 SA/MA 3758
 SA/MA 3760
 SA/MA 3780
 MP 4059
 MP 4065

NEWMAR CORP P.O. Box 30, Naperville, IN. 46560 Title block---1TB	'97 Model:	Sheet	Drawn by:	Checked by:	Revision:	By:
	SEE UNITS ABOVE	2 OF 2	BRETT	<i>B</i>		Date:
	Title:	I.D. # C/B/	Date:	Date:	Revision:	By:
	BEDROOM CHESTS	7H3	3/25/96	6-18		Date:

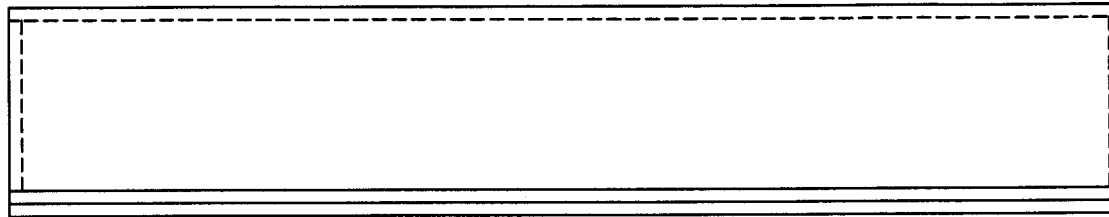

TOP VIEW

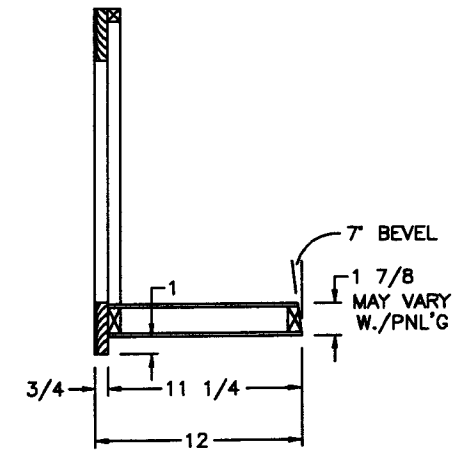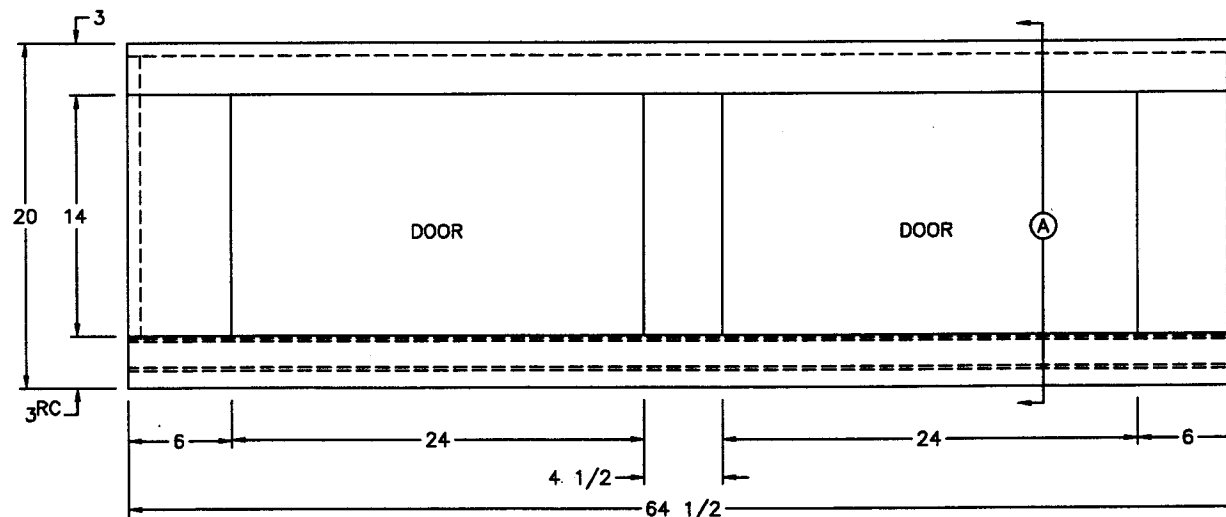


(2) 24 1/2x15 1/2 DOORS


MA 3356
MA 3481
MA 3558
MA 3757
MA 3758
MA 3760
MA 3780

NEWMAR CORP P.O. Box 30, Nappanee, IN. 46550 Title block---1-STB	'97 Model:	Sheet	Drawn by:	Checked by:	Revision:	By:
	SEE UNITS ABOVE	1 OF 1	BRETT	<i>[Signature]</i>		Date:
	Title:	I.D. #	Date:	Date:	Revision:	By:
	REAR BEDROOM OHC	C/B/ 7H5	3/6/96	6-18		Date:


SA/MA 3356
 SA/MA 3481
 SA/MA 3558
 SA/MA 3757
 SA/MA 3758
 SA/MA 3760
 SA/MA/KA 3780

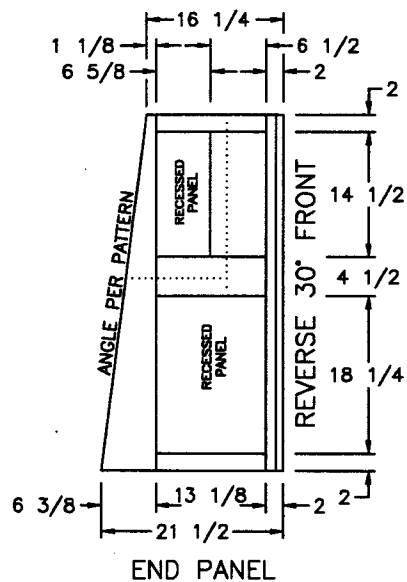


END PANEL

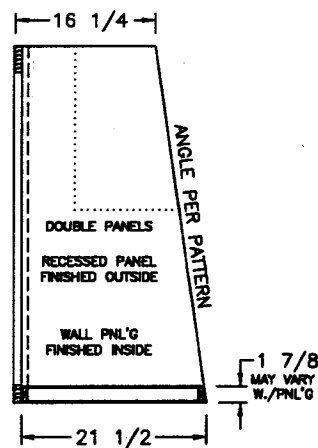

SIDE SECTION C

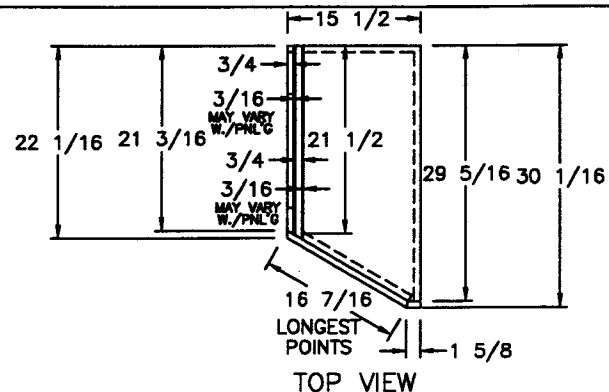





TOP VIEW

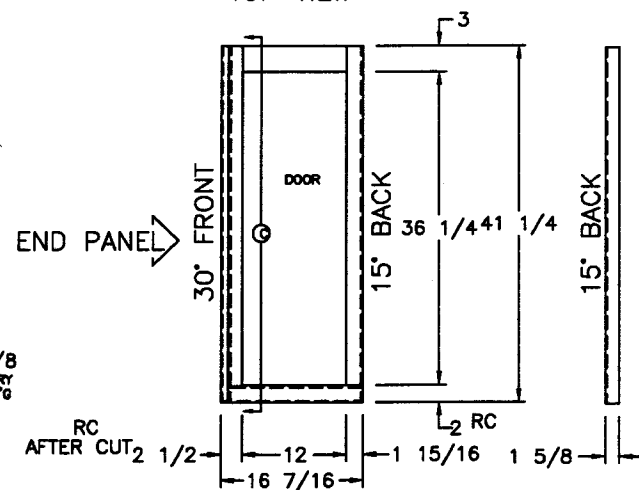

FRONT VIEW

(1) 12 1/2x36 3/4 DOOR


NEWMAR CORP P.O. Box 30, Napanee, IN. 46550 Title block--75TB	'97 Model:	Sheet	Drawn by:	Checked by:	Revision: 4 1/2 HORIZ. STILE WAS 3	By: BRETT
	SEE UNITS ABOVE	1 OF 2	BRETT			Date: 6/12
	Title:	I.D. # C/W/	Date:	Date:	Revision: WIDENED RETURN FOR CROWN MOULDING	By: BRETT
	ODS SHIRT WARDROBE	7H6	3/6/96	6-18		Date: 5/29

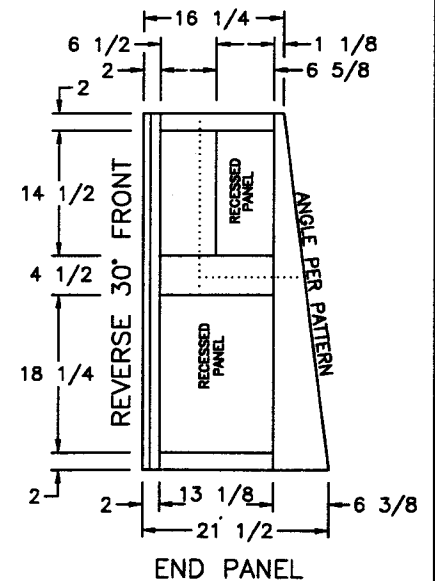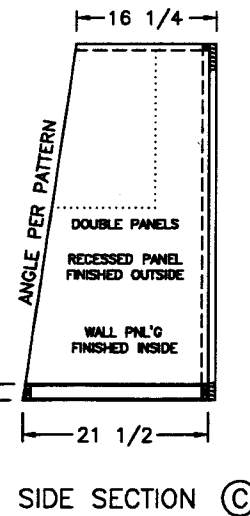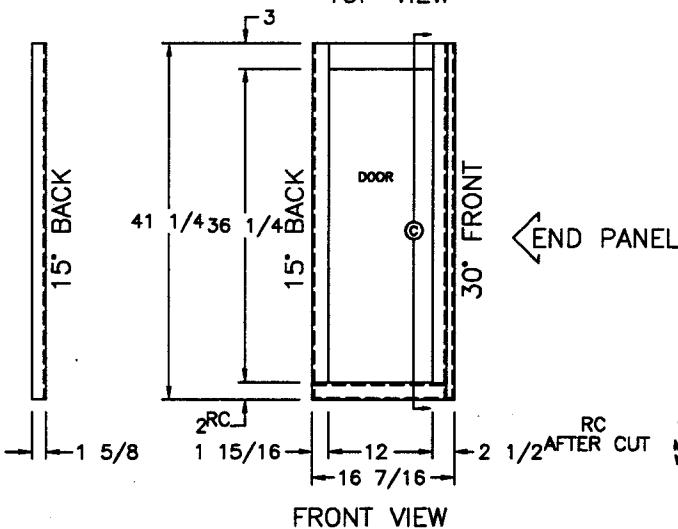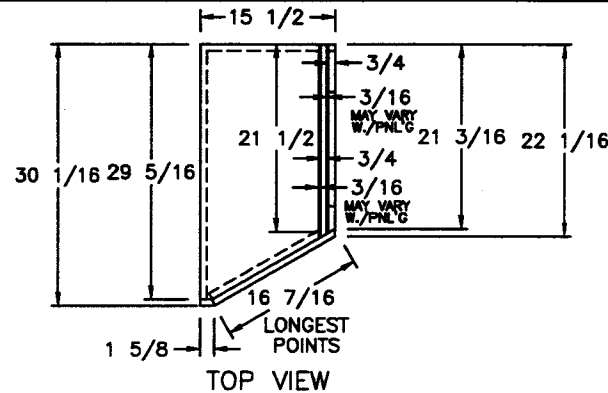

SA/MA 3356
SA/MA 3481
SA/MA 3558
SA/MA 3757
SA/MA 3758
SA/MA 3760
SA/MA/KA 3780

(1) 12 1/2x36 3/4 DOOR

NEWMAR CORP P.O. Box 30, Napppanee, IN. 46560 Title block--75TB	'97 Model:	Sheet	Drawn by:	Checked by:	Revision: 4 1/2 HORIZ. STILE WAS 3	By: BRETT
	SEE UNITS ABOVE	2 OF 2	BRETT	<i>B</i>		Date: 6/12
	Title:	I.D. # C/W/	Date:	Date:	Revision: WIDENED RETURN FOR CROWN MOULDING	By: BRETT
	DS SHIRT WARDROBE	7H6	3/6/96	6-8		Date: 5/29

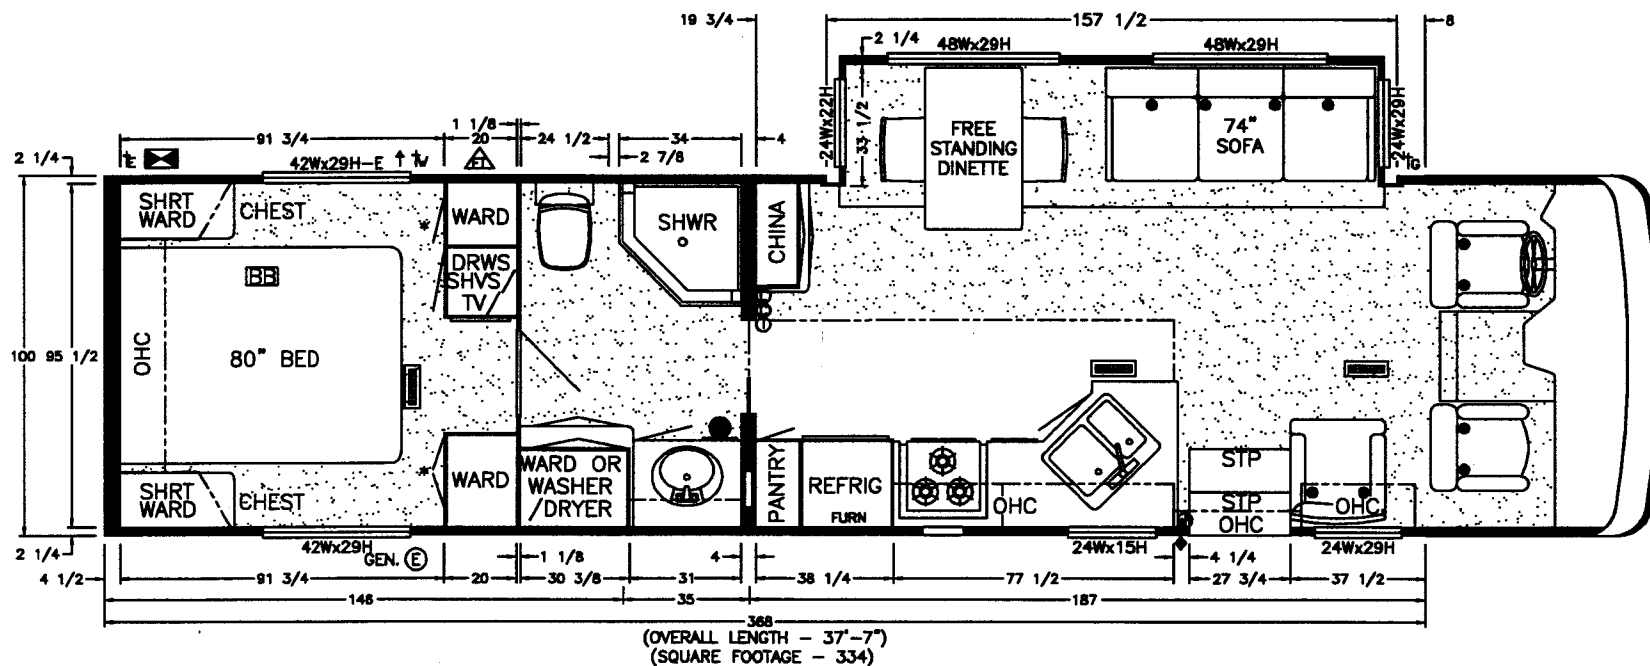

SYMBOLS

- ① - WARM AIR REGISTER
- ↑ - SEWAGE DRAIN
- ⌵ - WATER INLET
- ⌵ - SMOKE DETECTOR
- ⌵ - GAS INLET
- ⌵ - FIRE EXTINGUISHER (10 BT C MIN)
- ⌵ - ELECTRICAL INLET
- ⌵ - INSIGNIAS (STATE & RMA)
- E - EGRESS
- ⌵ - FUEL TANK FILL
- ⌵ - C.O. DETECTOR
- ⌵ - MIRROR DOOR(S)
- ⌵ - EXHAUST
- ⌵ - TYPE 1 SEATBELT
- ⌵ - L.P. GAS DETECTOR

NEWMAR CORP
P.O. Box 30,
Nappanee, IN. 46550

'97 Model:
MA 3758
Title: FREIGHTLINER
FLOOR PLAN

Sheet
1 OF 3
I.D. # P/MA/
73758K

Drawn by:
BRETT
Date:
6/17/96

Checked by:
WJW
Date:
9-4

Revision: PEDESTAL LOCATION FOR COCKTAIL/BARREL CHAIR

By: BRETT


Revision: 80" BED WAS 75" (PCR #97753)

Date: 8/1

By: BRETT

Date: 9/4

Title block---3125TB

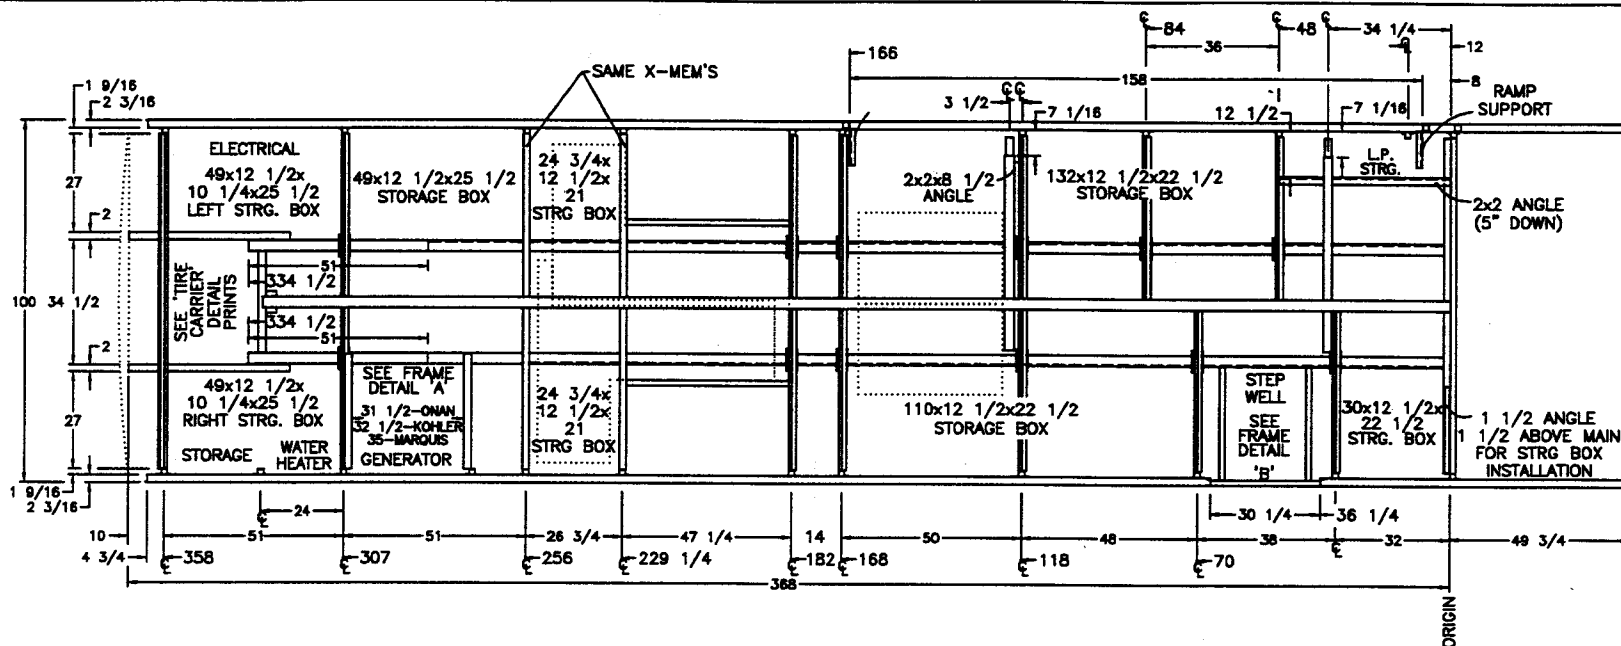

NOTES


ALL DIMENSIONS ARE FROM ORIGIN
SEE SEPARATE PRINT FOR I-BEAM
VERTICAL RAILS UNDER O.S. 'Z' ARE HAT SECTIONS & TUBES
ALL VERTICAL TUBES UNDER O.S. 'Z' ARE 2x2
ALL X-MEMBERS ARE RAISED OFF MAINS BY 1 1/2x6 HATS
'Z' X-MEMBERS ARE CENTERED ON HAT SECTIONS
BOTTOM RAIL: 1 1/2x1 1/2 ANGLE
228 WHEEL BASE

~~FORD~~ DENOTES CRITICAL




TORQUE REQUIREMENTS FOR FORD FUEL SYSTEMS
FUEL TANK: 65-87 FT. LBS.
SENDING UNIT: 85-115 IN. LBS.
FUEL LINE CLAMPS: 25-35 IN. LBS.

NEWMAR CORP P.O. Box 30, Nappanee, IN. 46550 Title block--3125TB	'97 Model: SA/MA 3758 Title: FREIGHTLINER FRAME LAY-OUT	Sheet 1 OF 1 I.D. # FM/SA/ 73758K	Drawn by: BRETT Date: 6/17/96	Checked by: [Signature] Date: 11-22	Revision: ADDED RAMP SUPPORTS (PCR #971182) Revision: STORAGE BEHIND WHEEL WELL	By: BRETT Date: 11/22 By: BRETT Date: 8/23

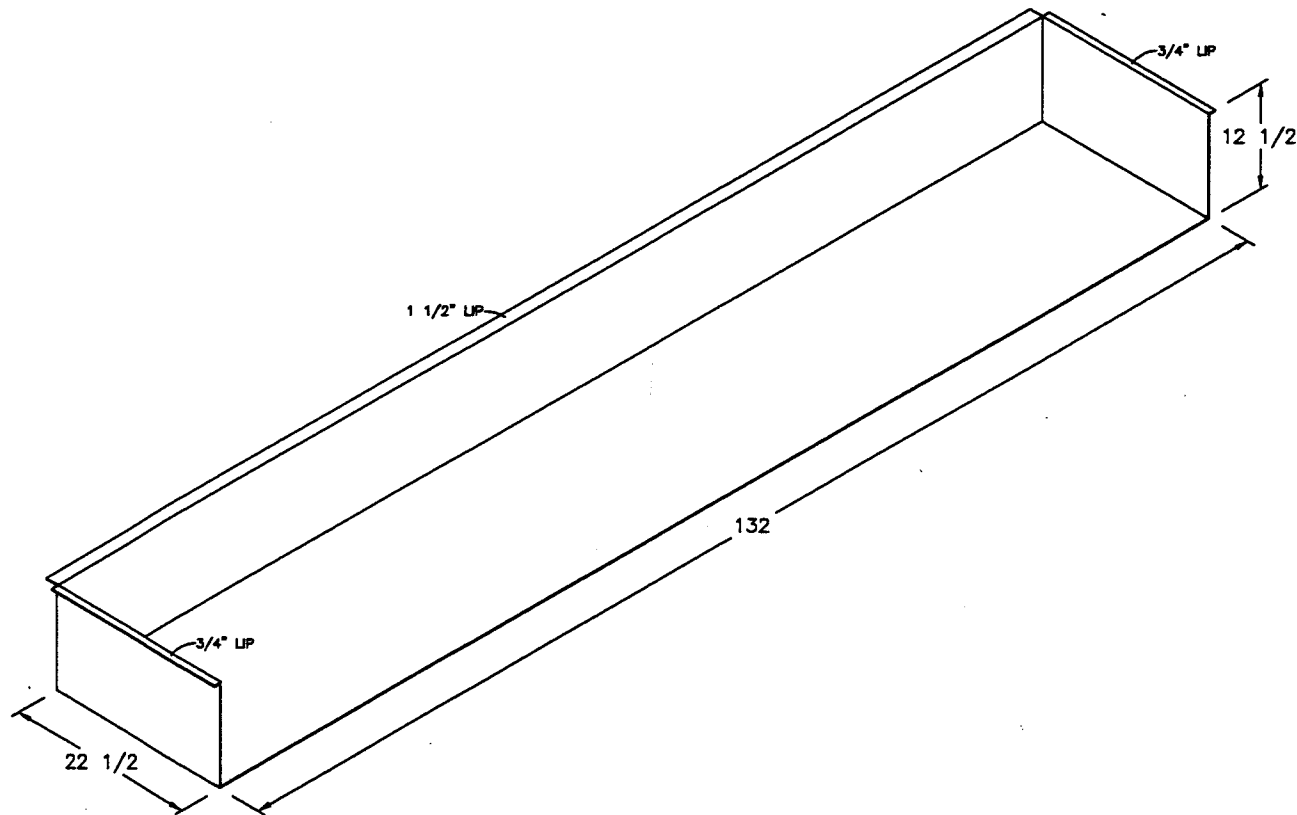

SA 3710
 SA/MA 3757
 SA/MA 3758
 SA/MA 3760
 SA/MA 3780

NEWMAR CORP P.O. Box 30, Nappanee, IN. 46550 Title block---75TB	'97 Model:	Sheet	Drawn by:	Checked by:	Revision: REMOVE UNITS SA/MA 3765	By: MIKE D.
	SEE UNITS ABOVE	1 OF 1	BRETT	WJM		Date: 11/22
Title:	FREIGHTLINER	I.D. # FM/SA/	Date:	Date:	Revision:	By:
132 STRG BOX (1-REQ'D)	7132B	5/20/96	10/22			Date:

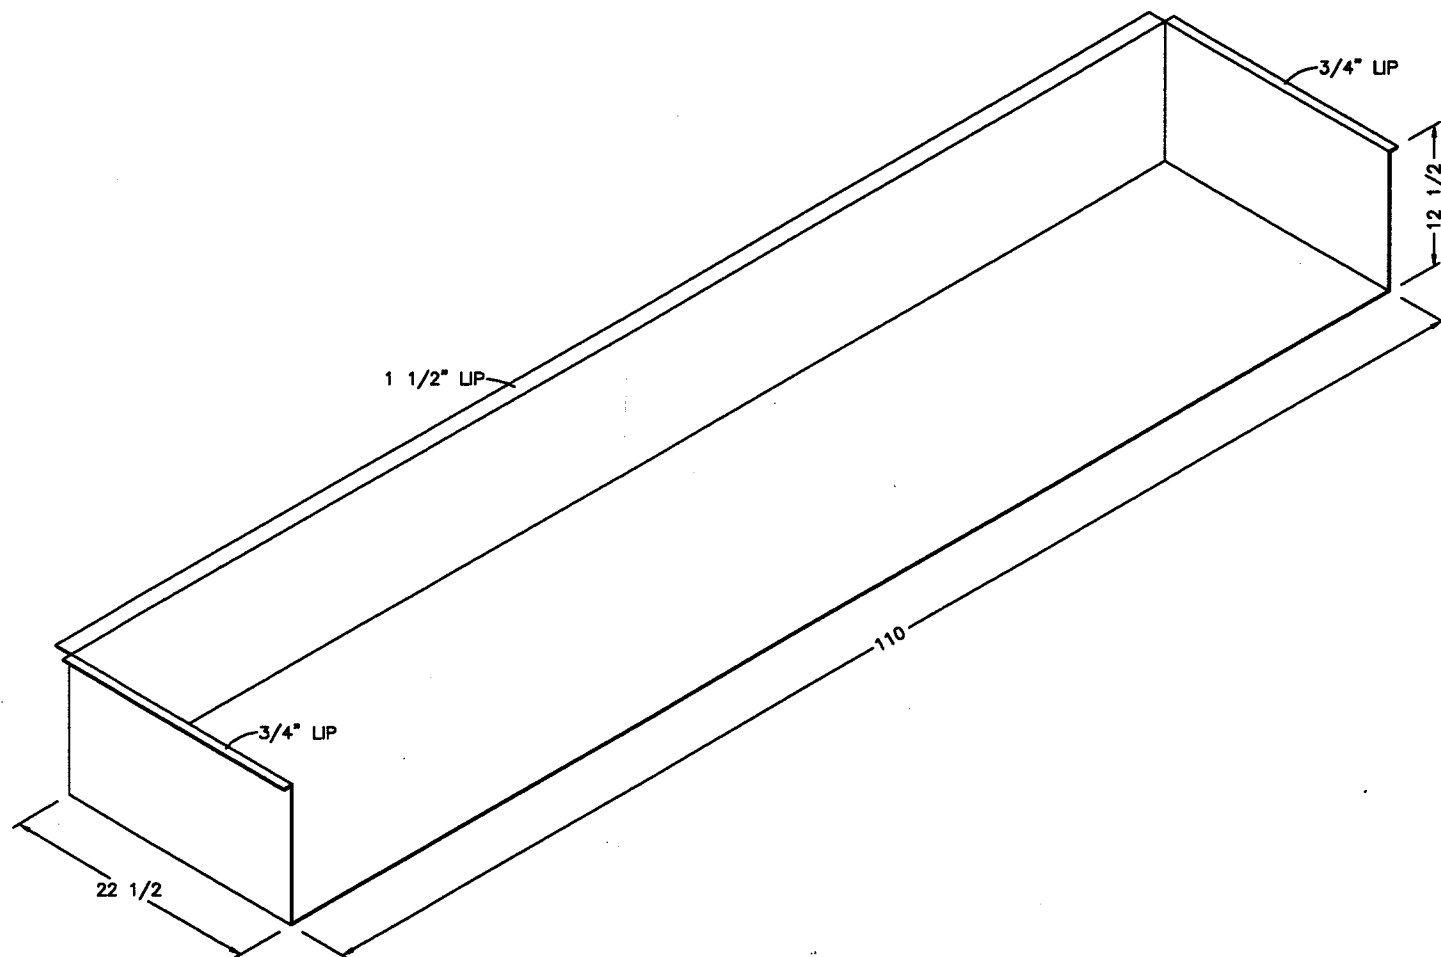

NEWMAR CORP
P.O. Box 30,
Nappanee, IN. 46550

'97 Model:
SA/MA 3758

Title: FREIGHTLINER
110 STRG BOX (1-REQ'D)

Sheet
1 OF 1
I.D. # FM/SA/
110B


Drawn by:
BRETT
Date:
6/17/96

Checked by:
B
Date:
6-18

Revision:
Revision:

By:
Date:
By:
Date:


Title block--1TB

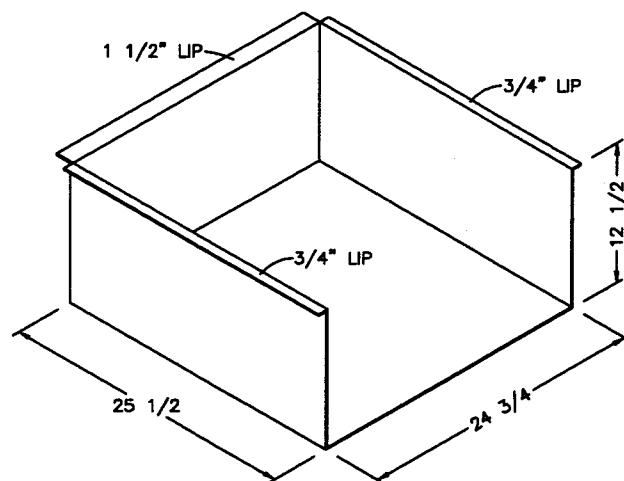

SA/MA 3757
SA/MA 3758
SA/MA 3760
SA/MA 3780



NEWMAR CORP P.O. Box 30, Napponee, IN. 46550	'97 Model:	Sheet	Drawn by:	Checked by:	Revision:	By:
	SEE UNITS ABOVE	1 OF 1	BRETT	B		Date:
Title block--1TB	Title: FREIGHTLINER	I.D. # FM/SA/	Date:	Date:	Revision:	By:
	24 3/4 STRG BOX (1-REQ'D)	724B	5/20/96	6-18		Date:

DELETE STEP ON SA'S & MA'S

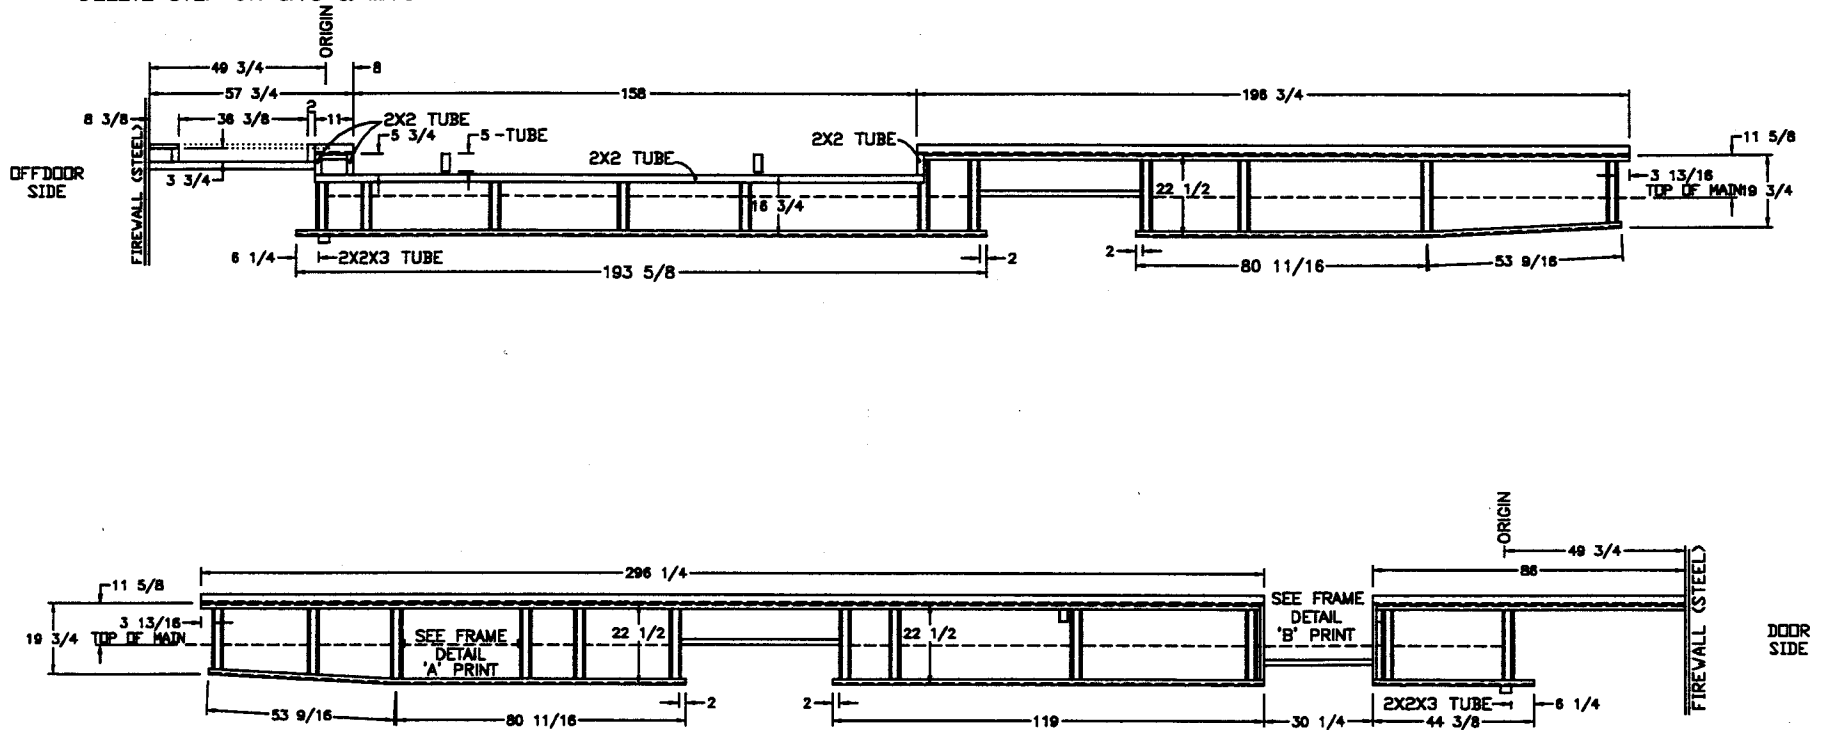


NEWMAR CORP P.O. Box 30, Napanea, IN. 46550 Title block--3125TB	'97 Model: SA/MA/KA 3758	Sheet 1 OF 1	Drawn by: BRETT	Checked by: <i>WCM</i>	Revision: RELOCATED BATTERIES FOR MARQUIS GENERATOR	By: BRETT
	Title: FREIGHTLINER SKIRTS	I.D. # FM/SA/7S5K	Date: 6/17/96	Date: <i>ID-26</i>	Revision: S-O DEPTH FROM 5 3/8 TO 5 3/4 (PCR #971017)	By: BRETT
						Date: 8/1

Date: 10/25




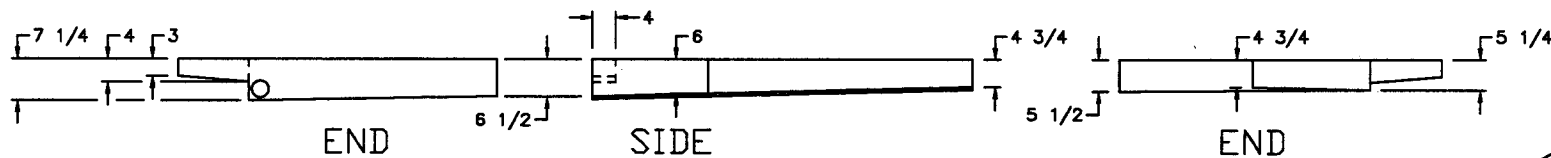
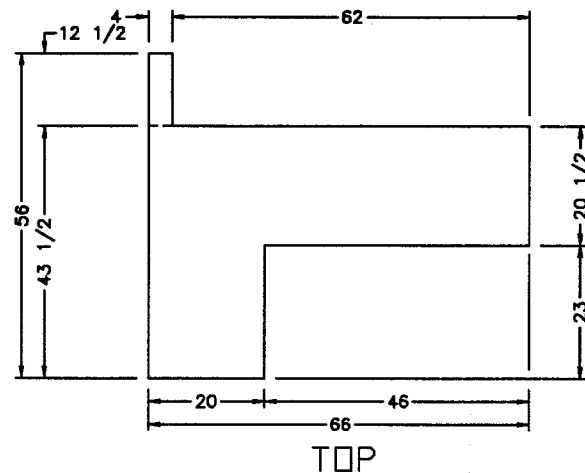


SA/MA/KA 3356
 SA/MA/KA 3481 FREIGHTLINER
 SA/MA/KA 3558 FREIGHTLINER
 SA/MA/KA 3757 FREIGHTLINER
 SA/MA/KA 3758 FREIGHTLINER
 SA/MA/KA 3760 FREIGHTLINER
 SA/MA/KA 3780 FREIGHTLINER

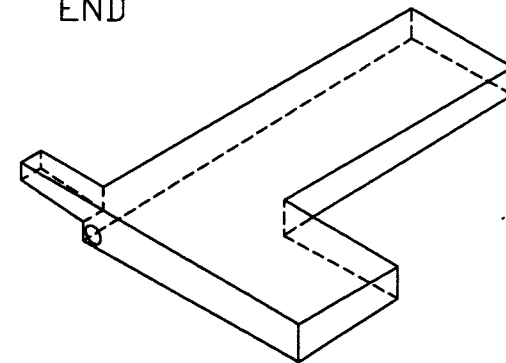

APPROX. 45 GAL.

NEWMAR CORP P.O. Box 30, Nappanee, IN. 46550	'97 Model:	Sheet	Drawn by:	Checked by:	Revision:	By:
	SEE UNITS ABOVE	1 OF 1	BRETT	B		Date:
Title:	EPI #383-H/NEWMAR #28842	I.D. # MISC/2/	Date:	Date:	Revision:	By:
Title block--5TB		7BKBNHT3	5/20/96	6-19		Date:

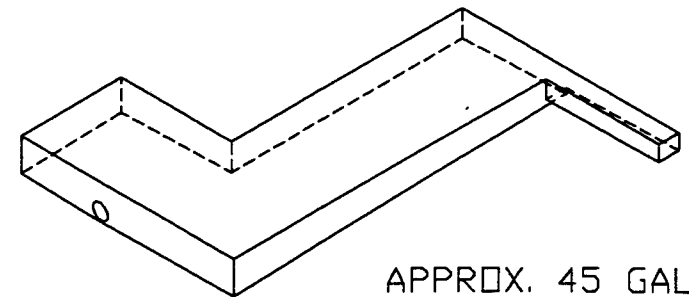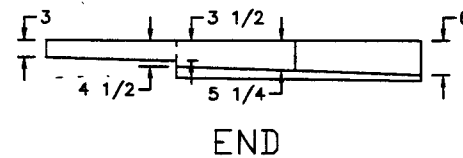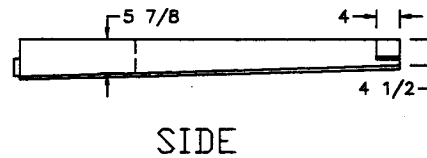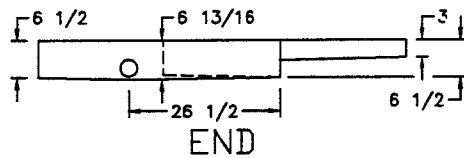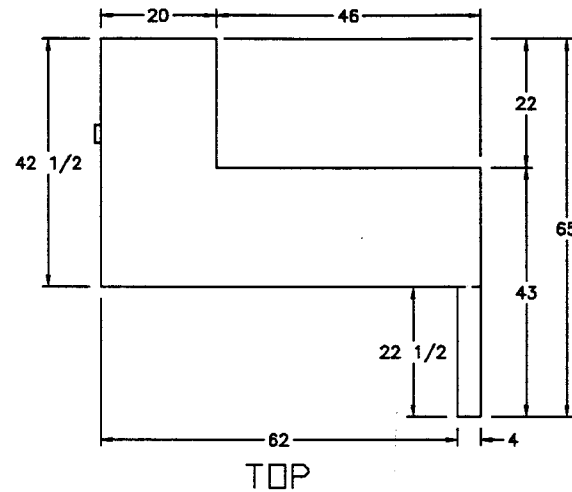


APPROX. 45 GAL.

SA/MA/KA 3356
 SA/MA/KA 3481 FREIGHTLINER
 SA/MA/KA 3558 FREIGHTLINER
 SA/MA/KA 3757 FREIGHTLINER
 SA/MA/KA 3758 FREIGHTLINER
 SA/MA/KA 3760 FREIGHTLINER
 SA/MA/KA 3780 FREIGHTLINER

NEWMAR CORP P.O. Box 30, Napanee, IN. 46550	'97 Model:	Sheet	Drawn by:	Checked by:	Revision: REVISED TERMINATION LOCATION	By: BRETT
	SEE UNITS ABOVE	1 OF 1	BRETT	13		Date: 7/30
Title:	I.D. # MISC/2/	Date:	Date:	Revision:	By:	
EPI #384-H/NEWMAR #28842	7BKBNHT4	5/20/96	730		Date:	

Title block--5TB

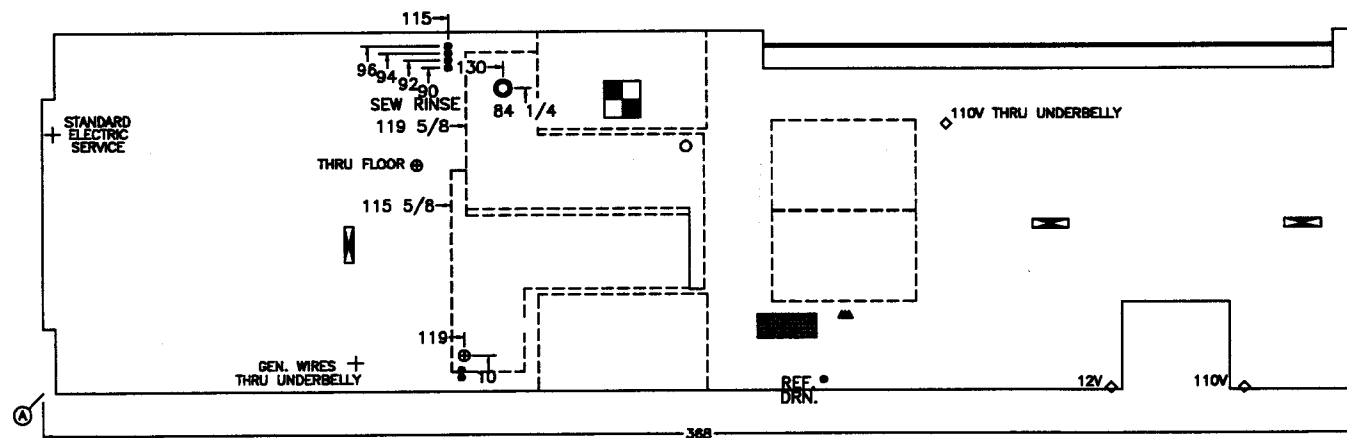


NOTES:
(5/8 PLYWOOD FLOOR)
DIMENSIONS FROM POINT A



FLOOR CUTOUT SYMBOLS


- 10'x10' FIBERGLASS TUB
- 2 1/2"x10" HEAT REGISTER
- 6 1/2"x16 1/2" FURNACE
- 1/4" ELECTRICAL HOLE
- 5" HEAT CUT HOLE
- 5" SEWAGE DRAIN HOLE
- 3" DRAIN HOLE
- 3" VENT HOLE
- 3/4" WATER LINE HOLE
- 3/4" GAS LINE HOLE

NEWMAR CORP P.O. Box 30, Nappanee, IN. 46550 Title block--3125TB	'97 Model:	Sheet	Drawn by:	Checked by:	Revision: ADDED SEWAGE RINSE	By: BRETT
	MA 3758	2 OF 3	BRETT	WGM		Date: 7/19
	Title: FREIGHTLINER FLOOR LAY-OUT	I.D. # P/MA/ 73758K	Date: 6/17/96	Date: 9-4	Revision: BEDROOM REGISTER DUE TO BED CHANGE (PCR #97753)	By: BRETT Date: 9/4

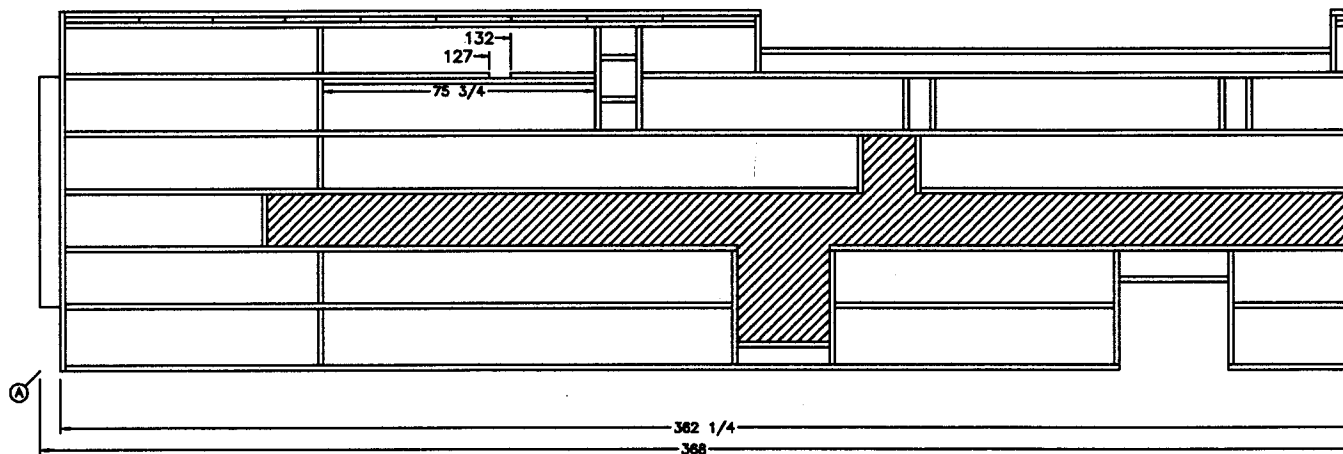


NOTES:
 ALL STRINGERS TO BE SPRUCE-PINE-FIR (SPF)
 STRINGERS: 2 X 3'S
 3 1/8" BUILD-UP FLOOR ONLY UP TO MAIN FLOOR LENGTH
 ALL DIMENSIONS FROM POINT A

NEWMAR CORP P.O. Box 30, Nappanee, IN. 46550 Title block--3125TB	'97 Model: MA 3758 Title: FREIGHTLINER STRINGER LAY-OUT	Sheet 3 OF 3 I.D. # P/MA/ 73758K	Drawn by: BRETT Date: 6/17/96	Checked by: [Signature] Date: 6-4	Revision: BEDROOM REGISTER DUE TO BED CHANGE (PCR #97753)	By: BRETT
					Revision:	Date: 9/4 By: Date:

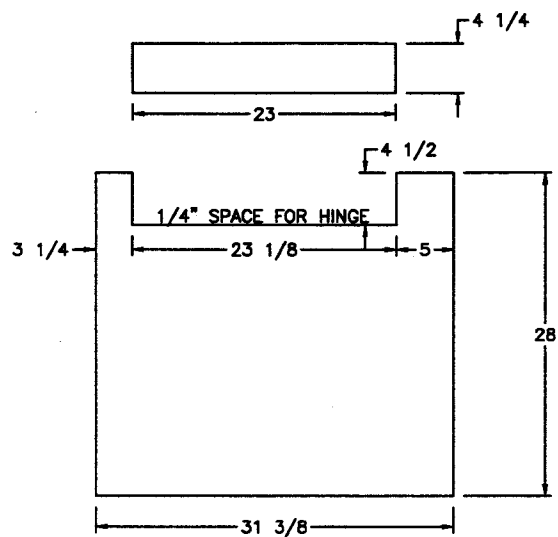


- (2) 12 1/2x36 3/4 DOORS
 (2) 12 1/2x34 1/2 DOORS
 LOUVERED W./WASH-DRY

FORMICA

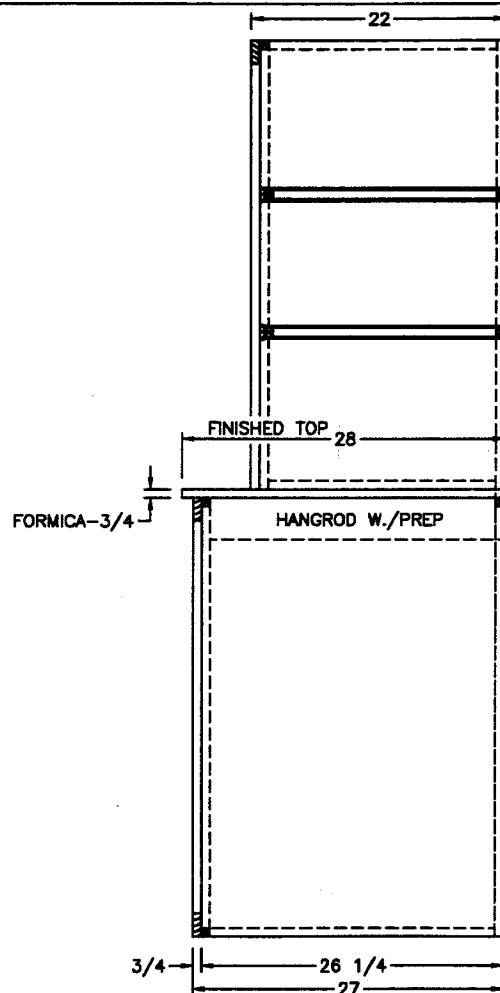

SIDE SECTION (A)

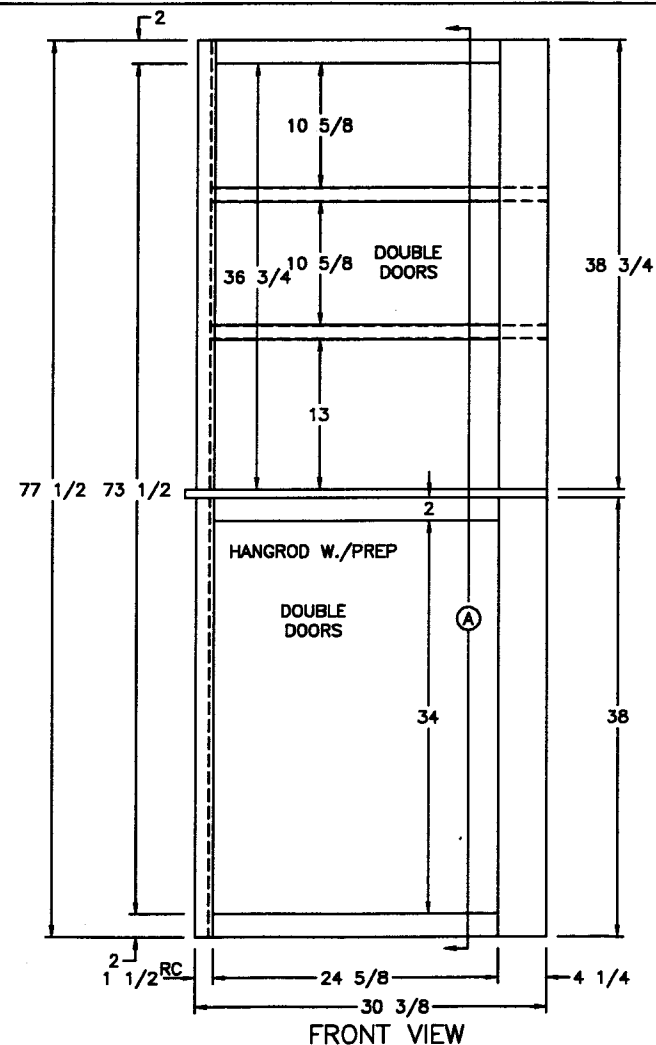

FRONT VIEW

NEWMAR CORP
 P.O. Box 30,
 Napanee, IN. 46550

Title block--1TB

'97 Model: SA/MA 3758
 FREIGHTLINER

Title: BATH WARDROBE W./
 WASH/DRY OR PREP

Sheet
 1 OF 1

I.D. # CABM/W/
 7H64

Drawn by:
 BRETT

Date:
 6/17/96

Checked by:
B

Date:
 6-18

Revision:


Revision:

By:

Date:


By:

Date:

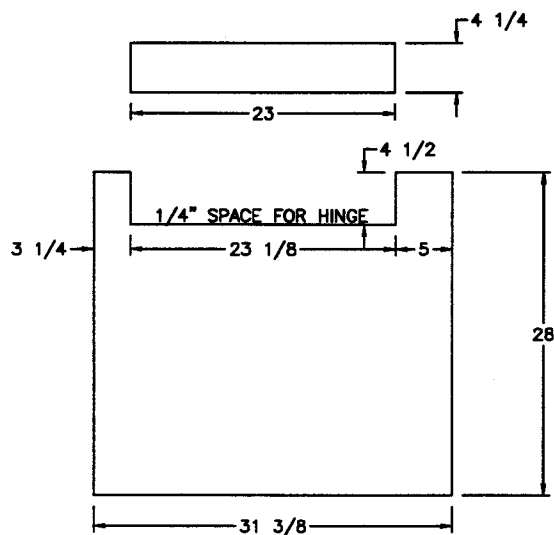


- (2) 12 1/2x36 3/4 DOORS
 (2) 12 1/2x34 1/2 DOORS
 LOUVERED W./WASH-DRY

CORIAN

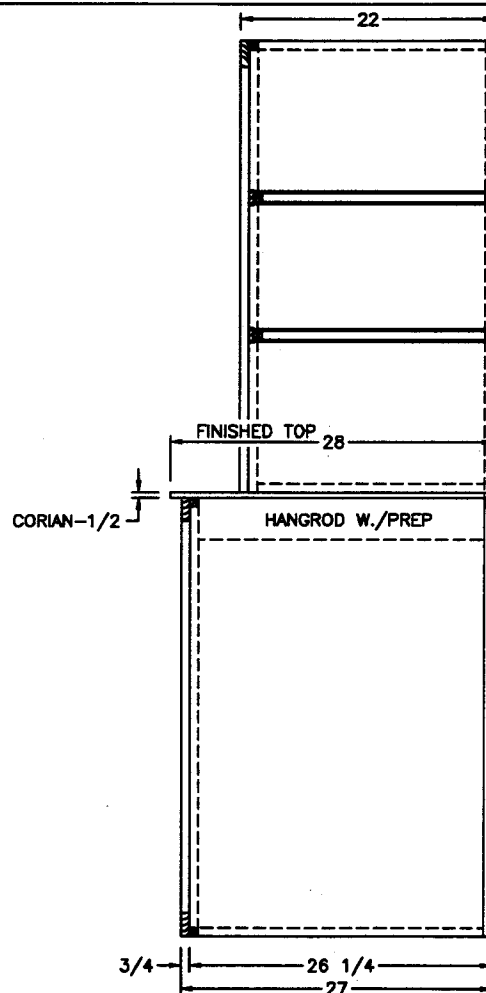

SIDE SECTION (A)

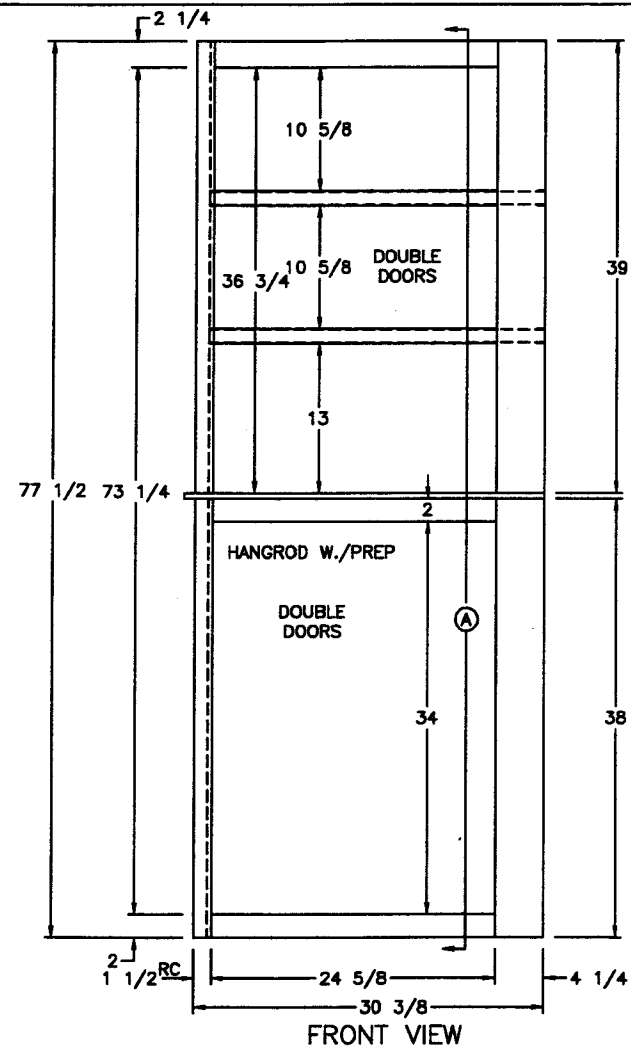

FRONT VIEW

NEWMAR CORP
 P.O. Box 30,
 Napanee, IN. 46550

'97 Model: SA/MA 3758
 FREIGHTLINER

Title: BATH WARDROBE W./
 WASH/DRY OR PREP

Sheet
 1 OF 1
 I.D. # CABM/W/
 7H65


Drawn by:
 BRETT
 Date:
 6/17/96

Checked by:
 [Signature]
 Date:
 6-18

Revision:


By:
 Date:
 By:
 Date:

NOTES:
 SHUT-OFF VALVES ARE WITHIN 5' OF APPLIANCES ON PARK TRAILERS
 1/2" BLACK MALL PIPE
 3/8" O.D. COPPER TYPE "L"
 MAX. LENGTH OF COPPER TYPE TO APPLIANCE PER TEST
 ALL BRASS FITTINGS BELOW FLOOR TO BE FORGED—NOT MILLED
 319 TOTAL DEVELOPED LENGTH
 74,300 TOTAL BTU SYSTEM

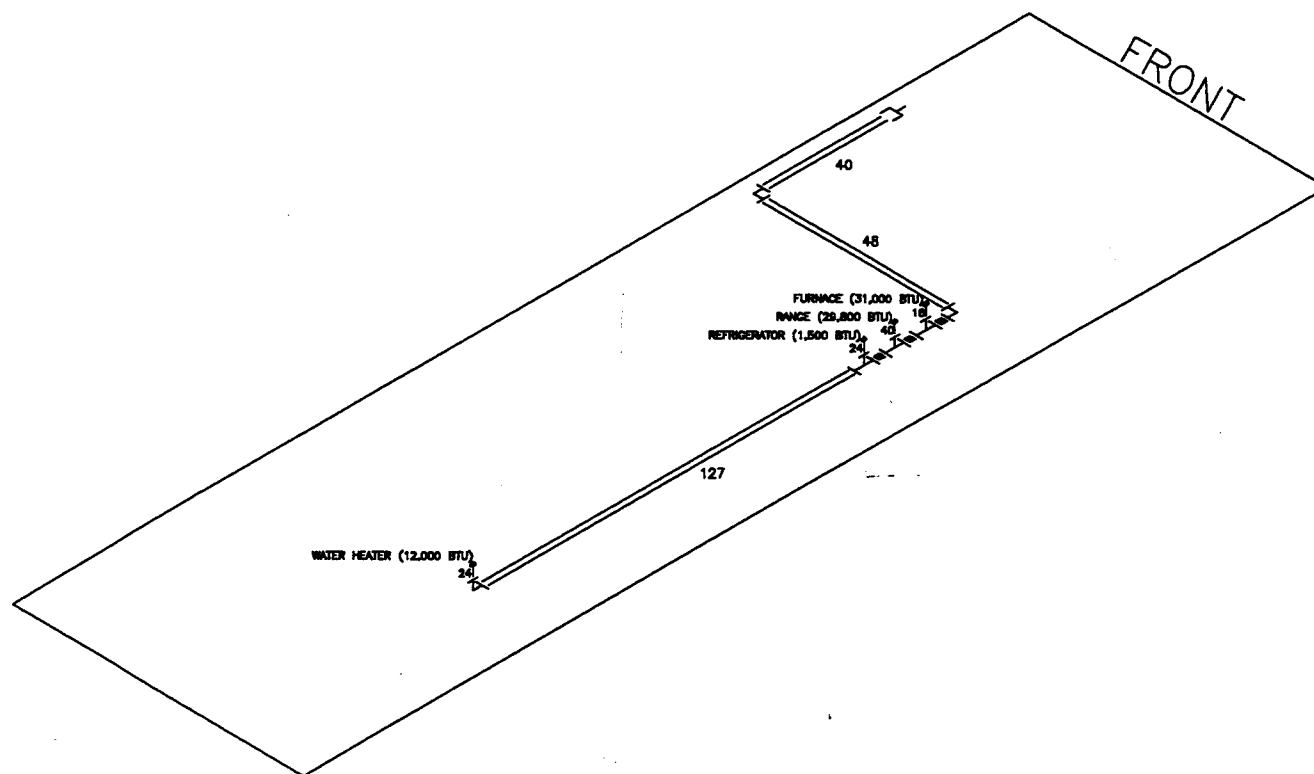

NEWMAR CORP P.O. Box 30, Nappanee, IN. 46550 Title block--3125TB	'97 Model:	Sheet	Drawn by:	Checked by:	Revision: WATER HEATER BTU'S	By: BRETT
	SA/MA/KA 3758	1 OF 3	BRETT			Date: 8/26
GAS LINES	Title:	I.D. # CO/C/	Date:	Date:	Revision:	By:
		7SA3758	6/17/96			Date:

NOTES:
 SEE TYPICAL FOR WASHER INSTALLATION
 1/2" (ID) POLYBUTYLENE TUBING
 DRAINS INSTALLED AT LOW POINTS
BELOW MAIN FLOOR

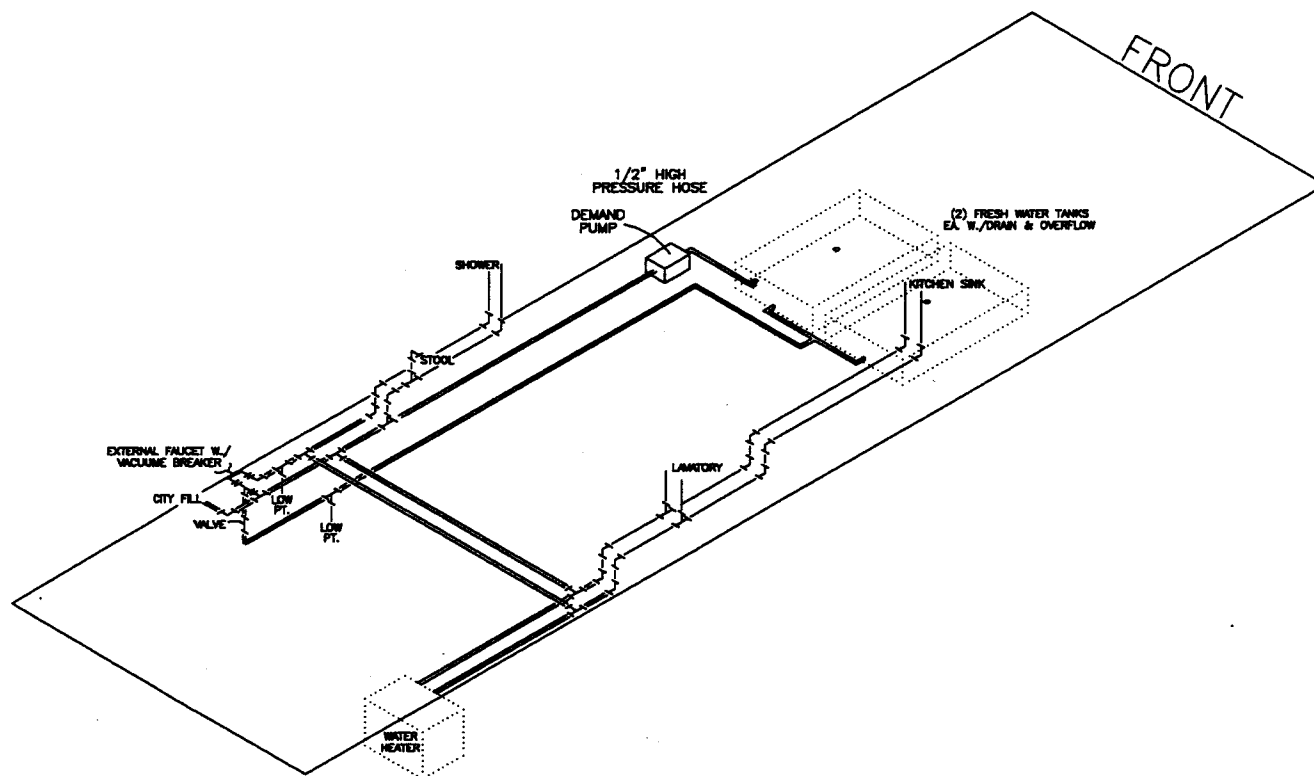

NEWMAR CORP
 P.O. Box 30,
 Nappanee, IN. 46550

'97 Model:
 SA/MA/KA 3758

Title:
 WATER LINES

Sheet
 1 OF 2

I.D. # CO/C/
 7SA3758

Drawn by:
 BRETT

Date:
 6/17/96

Checked by:

Date:

Revision:

Revision:

By:

Date:


By:

Date:

Title block--3125TB

NOTES:

ALL PIPE & FITTINGS ARE ABS CHED. #40
 ALL ELL'S ARE 90 LONG TURN UNLESS SPECIFIED
 DRAIN GRADE TO BE 1/8" PER FOOT
 SUPPORT PIPE EVERY 4 FT. MAX
 ALL TRAP ARMS 54" MAX
 ALL FIXTURES HAVE 1 1/4" P-TRAPS MINIMUM
 ALL TANK HOOK-UPS ARE A DOUBLE LTTY UNLESS SPECIFIED OTHERWISE
 ALL CLEAN OUTS ARE 1 1/2 WYE'S
 SEE TYPICAL FOR WASHER INSTALLATION

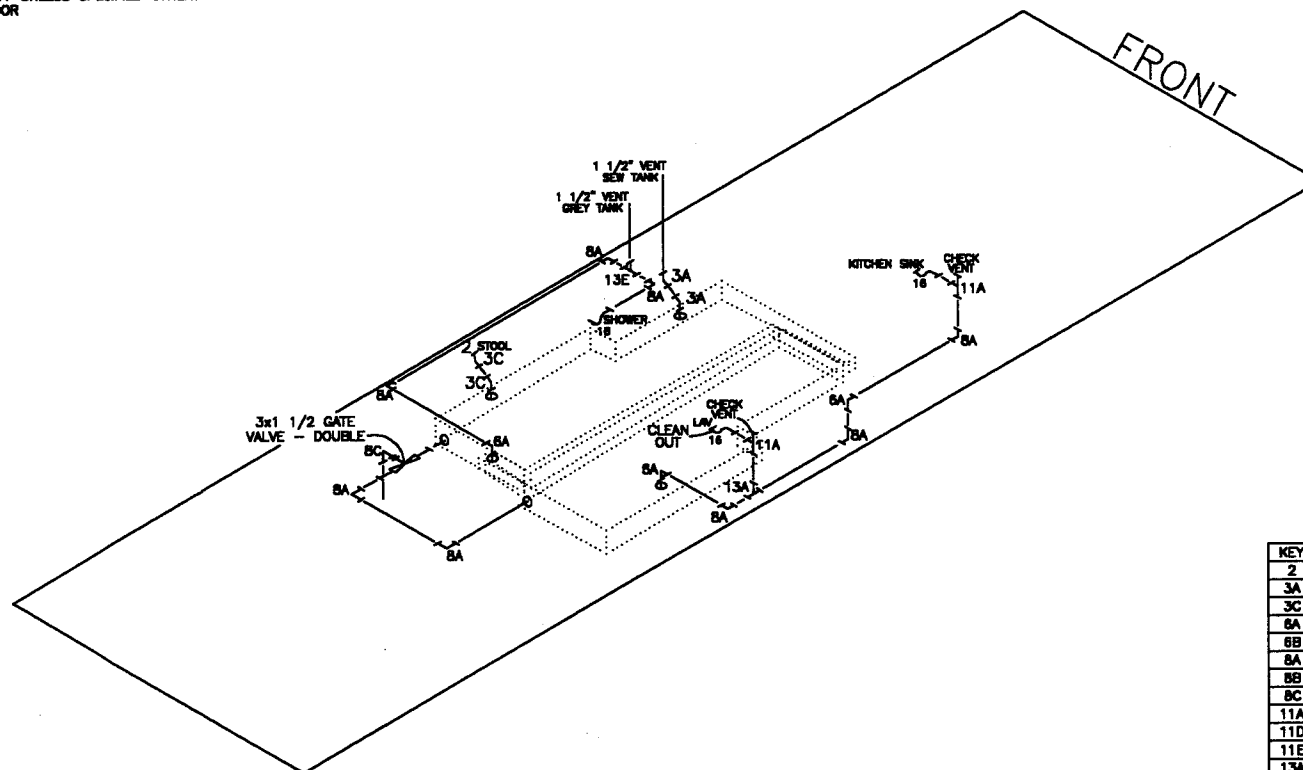

KEY	DESCRIPTION
2	CLOSET FLANGE - 4"x3"
3A	45° ELL - 1 1/2"
3C	45° ELL - 3"
8A	90° ELL - 1 1/2"
8B	90° ELL - 2"
8A	90° LONG SWEEP ELL - 1 1/2"
8B	90° LONG SWEEP ELL - 2"
8C	90° LONG SWEEP ELL - 3"
11A	SAN TEE - 1 1/2"
11D	SAN TEE - 2"x1 1/2"x1 1/2"
11E	SAN TEE - 2"x2"x1 1/2"
13A	LONG SWEEP TY - 1 1/2"
13D	LONG SWEEP TY - 2"x1 1/2"x1 1/2"
13E	LONG SWEEP TY - 1 1/2"x2"x1 1/2"
13F	LONG SWEEP TY - 1/2"x2"x2"
13H	LONG SWEEP TY - 2"
14	DOUBLE LONG SWEEP TY - 3"
15A	TY - 1 1/2"
16	P-TRAP W/ UNION JOINT

NEWMAR CORP
 P.O. Box 30,
 Napanee, IN. 46550

Title block--3125TB

'97 Model:
SA/MA/KA 3758
 Title:
DRAIN PLUMBING

Sheet
2 OF 2
 I.D. # CO/C/
7SA3758

Drawn by:
BRETT
 Date:
6/17/96

Checked by:
B
 Date:
7-19

Revision: GREY VENT PER CODES

By: BRETT


Date: 7/19

Revision:

By:

Date:

POWER CORD 25' MIN. EXPOSED CORD

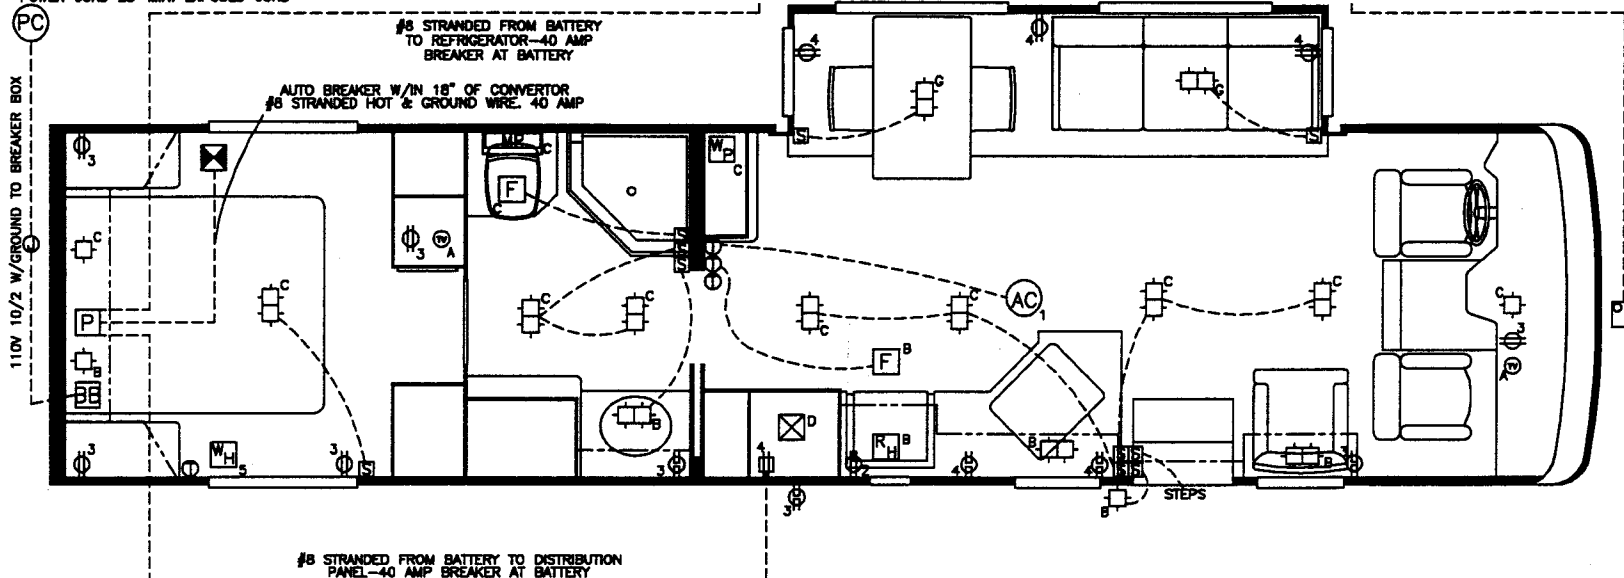

NOTES
ALL BREAKERS HACR TYPE
ALL AIR COND. MUST ACCEPT HACR BREAKER
ALL PRE-WIRE FOR AIR USE 20 AMP FUSE AT BREAKER BOX
DISTRIBUTION PANEL EXPOSED TO AISLE SPACE

ELECTRICAL SYMBOLS

WORKING CLEARANCE MIN. 24"x22"

W.P.	WATER PUMP	BE	30 AMP BREAKER BOX 30 AMP OPTION	12V LIGHT	110V SWITCH
W.H.	WATER HEATER	12V FUSE BLOCK	CONVERTER W/12V FUSE BLOCK	12V SWITCH	THERMOSTAT
R.H.	12V RANGE HOOD	P	12V DISTRIBUTION PANEL	RADIO	12V RADIO
C.F.	110V CEILING FAN	P.C.	12V STORAGE BATTERY	MP	MONITOR PANEL
F	FURNACE	F	12V FAN VENT	12V RECEPT	COMP. GFI BREAKER & RECEPT
AC	AIR CONDITIONER	PC	POWER CORD	110V LIGHT	110V JUNCTION BOX

CIRCUIT	WIRE SIZE	VOLTS	FUSE BREAKER	LOAD
1	12/2 W/G	110/120	20 AMP HACR	AIR CONDITIONER
2	12/2 W/G	110/120	15 AMP HACR	CONVERTER & RECEPTS
3	12/2 W/G	110/120	15 AMP HACR	REFRIG. & HOT WATER HEATER
4	12/2 W/G	110/120	15 AMP HACR	
5	12/2 W/G	110/120	15 AMP HACR	
6	12/2 STRANDED	12	20 AMP	TV
7	12/2 STRANDED	12	20 AMP	DOOR SIDE LIGHTS
8	12/2 STRANDED	12	20 AMP	OFF DOOR SIDE LIGHTS
9	12/2 STRANDED	12	20 AMP	FURNACE
10	12/2 STRANDED	12	20 AMP	SECURITY / OPEN
11	12/2 STRANDED	12	20 AMP	REFRIGERATOR / OPEN
12	12/2 STRANDED	12	20 AMP	SIDE UNIT

NEWMAR CORP
P.O. Box 30,
Nappanee, IN. 46550

'97 Model:
SA/MA/KA 3758
Title: STANDARD
ELECTRICAL DIAGRAM

Sheet
1 OF 3
I.D. # CO/E/
7SA3758

Drawn by:
BRETT
Date:
6/17/96


Checked by:
Date:

Revision:
Revision:

By:
Date:
By:
Date:

Title block--3125TB

POWER CORD 25' MIN. EXPOSED CORD

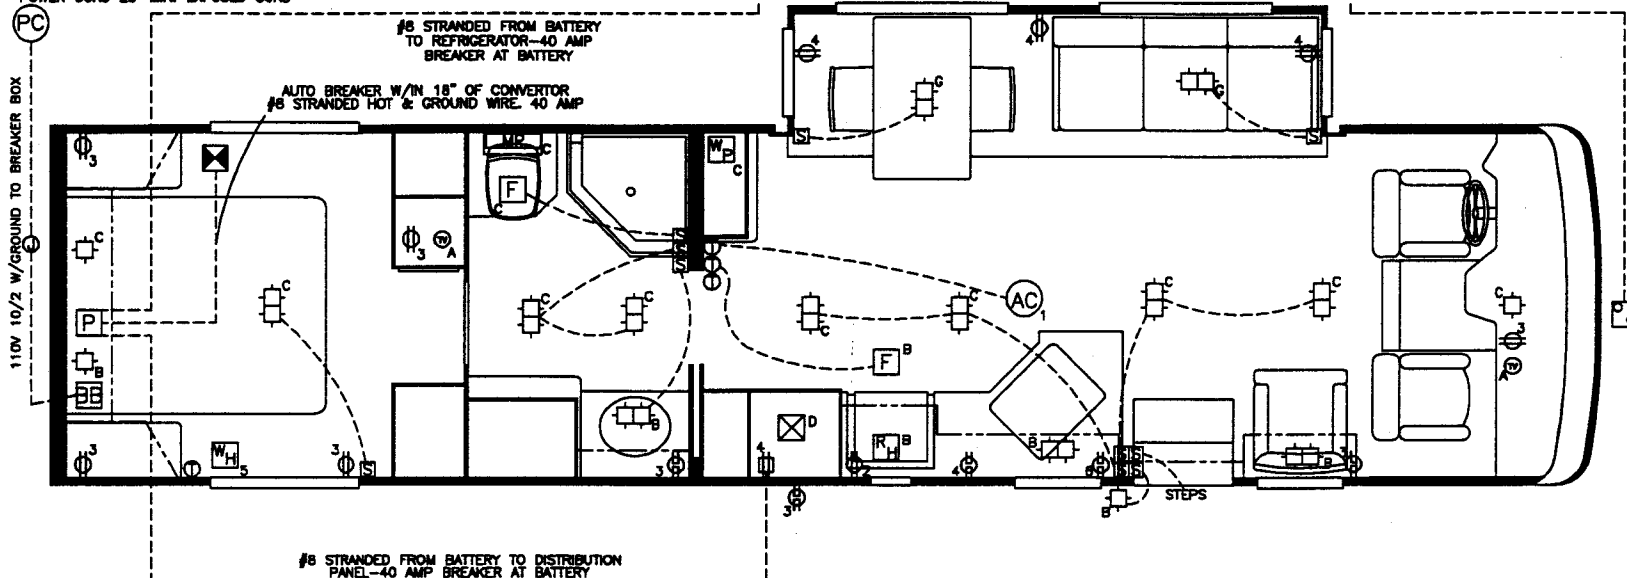

NOTES
ALL BREAKERS HACR TYPE
ALL AIR COND. MUST ACCEPT HACR BREAKER
ALL PRE-WIRE FOR AIR USE 20 AMP FUSE AT BREAKER BOX
DISTRIBUTION PANEL EXPOSED TO AISLE SPACE

ELECTRICAL SYMBOLS

WORKING CLEARANCE MIN. 24"x22"

WP WATER PUMP	BE 30 AMP BREAKER BOX 50 AMP OPTION	12V LIGHT	110V SWITCH
WH WATER HEATER	CONVERTER W/12V FUSE BLOCK	12V SWITCH	THERMOSTAT
RH 12V RANGE HOOD	P 12V DISTRIBUTION PANEL	RADIO 12V RADIO	T.V. JACK
CF 110V CEILING FAN	B 12V STORAGE BATTERY	MP MONITOR PANEL	110V RECEPT
F FURNACE	FV 12V FAN VENT	12V RECEPT	COMP. GFI BREAKER & RECEPT
AC AIR CONDITIONER	PC POWER CORD	110V LIGHT	110V JUNCTION BOX

PREP WIRING MUST END IN A BOX AND BE NUTTED AND TAPED

CIRCUIT	WIRE SIZE	VOLTS	FUSE BREAKER	LOAD
1	12/2 V2B	110/120	20 AMP HACR	AIR CONDITIONER
2	12/2 V2B	110/120	15 AMP HACR	WATER PUMP
3	12/2 V2B	110/120	15 AMP HACR	CONVERTER & RECEPTS
4	12/2 V2B	110/120	15 AMP HACR	BATH & CH
5	12/2 V2B	110/120	15 AMP HACR	WATER HEATER
6	12/2 V2B	110/120	15 AMP HACR	APPL RECEPT
A	# 12 STRANDED	12	20 AMP	TV
B	# 12 STRANDED	12	20 AMP	DOOR SIDE LIGHTS
C	# 12 STRANDED	12	20 AMP	OFF DOOR SIDE LIGHTS
D	# 12 STRANDED	12	20 AMP	FURNACE
E	# 12 STRANDED	12	20 AMP	SECURITY / OPEN
F	# 12 STRANDED	12	20 AMP	REFRIGERATOR / OPEN
G	# 12 STRANDED	12	20 AMP	SIDE-DUT

NEWMAR CORP
P.O. Box 30,
Nappanee, IN. 46550

Title block--3125TB

'97 Model:
SA/MA/KA 3758
Title: 30 AMP
ELECTRICAL DIAGRAM

Sheet
2 OF 3
I.D. # CO/E/
7SA3758


Drawn by:
BRETT
Date:
6/17/96

Checked by:
Date:

Revision:
Revision:

By:
Date:
By:
Date:

POWER CORD 25' MIN. EXPOSED CORD

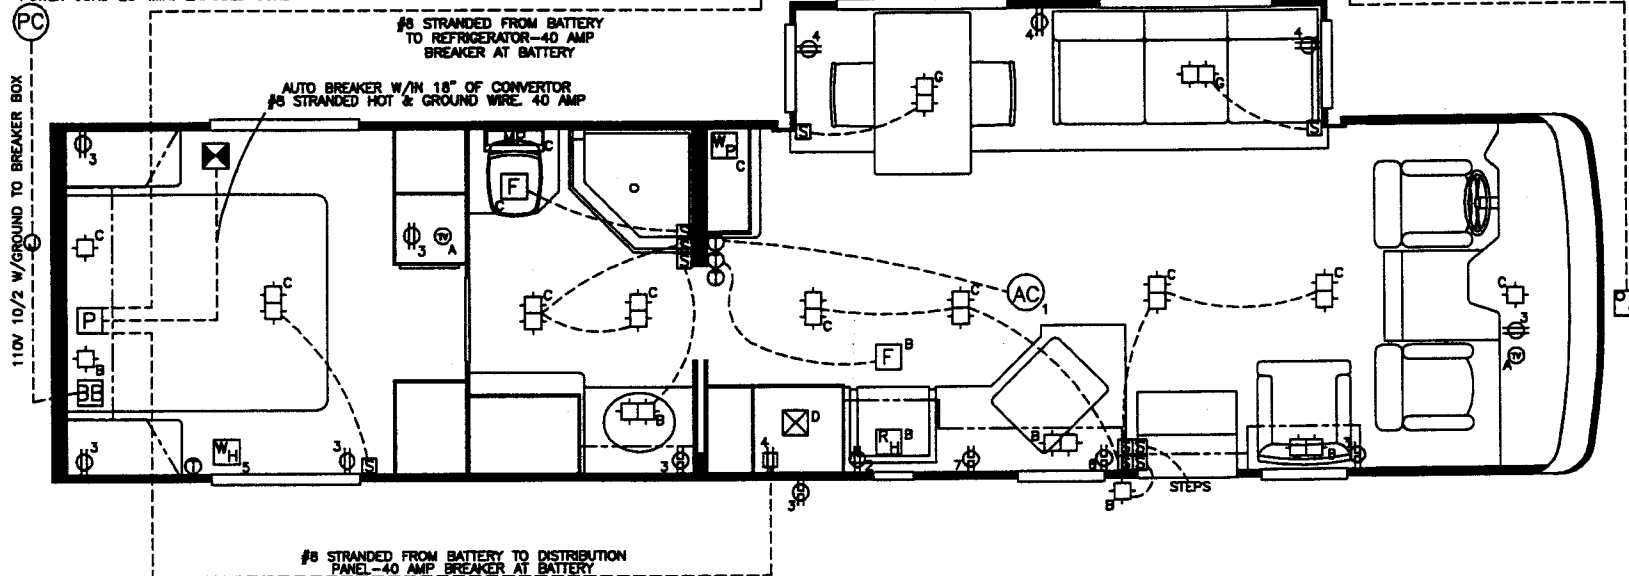

NOTES
ALL BREAKERS HACR TYPE
ALL AIR COND. MUST ACCEPT HACR BREAKER
ALL PRE-WIRE FOR AIR USE 20 AMP FUSE AT BREAKER BOX
DISTRIBUTION PANEL EXPOSED TO AISLE SPACE

ELECTRICAL SYMBOLS

Wp	WATER PUMP	BE	30 AMP BREAKER BOX 50 AMP OPTION	12V LIGHT	110V SWITCH
Wh	WATER HEATER	CONV	CONVERTER W/12V FUSE BLOCK	12V SWITCH	THERMOSTAT
Rh	12V RANGE HOOD	P	12V DISTRIBUTION PANEL	RADIO	12V RADIO
Cf	110V CEILING FAN	STB	12V STORAGE BATTERY	MP	MONITOR PANEL
F	FURNACE	F	12V FAN VENT	12V RECEPT	COMP. GFI BREAKER & RECEPT
AC	AIR CONDITIONER	PC	POWER CORD	110V LIGHT	110V JUNCTION BOX

WORKING CLEARANCE MIN. 24"x22"

PREP WIRING MUST END IN A BOX AND BE NUTTED AND TAPED

CIRCUIT	WIRE SIZE	VOLTS	FUSE	BREAKER	LOAD
1	12/2	120	20 AMP	120V	AIR CONDITIONER
2	12/2	120	20 AMP	120V	CONVERTER & RECEPTS
3	12/2	120	20 AMP	120V	WATER PUMP
4	12/2	120	20 AMP	120V	WATER HEATER
5	12/2	120	20 AMP	120V	WATER HEATER
NEWMAR CORP
P.O. Box 30,
Nappanee, IN. 46550

Title block--3125TB

'97 Model:
SA/MA/KA 3758
Title: 50 AMP
ELECTRICAL DIAGRAM

Sheet
3 OF 3
I.D. # CO/E/
7SA3758

Drawn by:
BRETT
Date:
6/17/96

Checked by:
Date:

Revision:
Revision:

By:
Date:
By:
Date: