


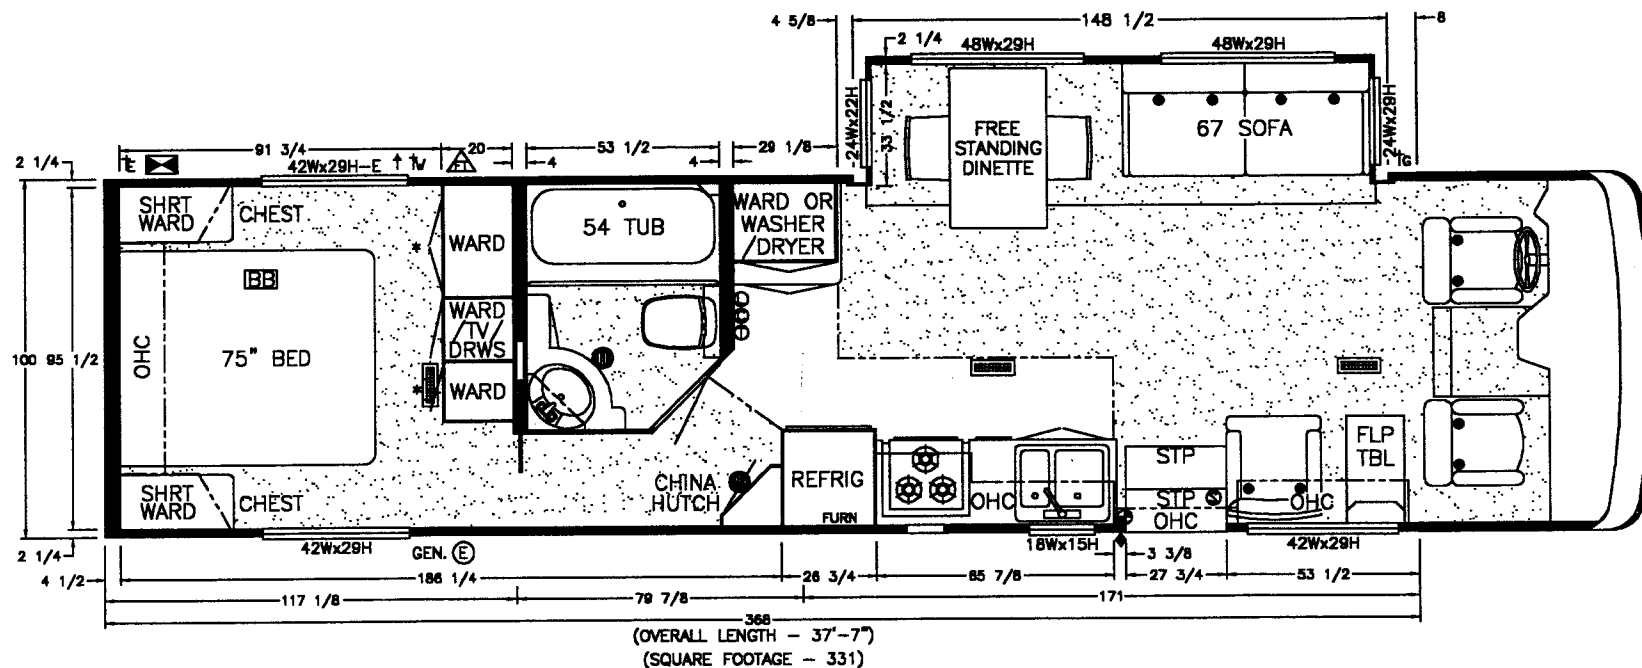

NOT AVAILABLE ON CHEVY CHASSIS

AWNING SIZE: 20 FT.


NOTE  
ALL WALLS, PARTITIONS, & CEILING HAVE  
CLASS "C" (200) FLAME SPREAD RATING

ALL INTERIOR PASSAGE DOORS ARE NON-LOCKING

# SYMBOLS

- - WARM AIR REGISTER
- W - WATER INLET
- G - GAS INLET
- E - ELECTRICAL INLET
- E - EGRESS
- ⊙ - C.O. DETECTOR
- ⊖ - EXHAUST
- ⊙ - L.P. GAS DETECTOR
- ↑ - SEWAGE DRAIN
- ⊙ - SMOKE DETECTOR
- ⊙ - FIRE EXTINGUISHER (10 B C MIN)
- ◆ - INSIGNIAS (STATE & RVIA)
- ⚠ - FUEL TANK FILL
- ⊞ - MIRROR DOOR(S)
- - TYPE 1 SEATBELT

|                                                                                |                       |                       |                    |                  |                                                |                         |
|--------------------------------------------------------------------------------|-----------------------|-----------------------|--------------------|------------------|------------------------------------------------|-------------------------|
| <b>NEWMAR CORP</b><br>P.O. Box 30,<br>Naples, IN. 46550<br>Title block--3125TB | '97 Model:<br>MA 3760 | Sheet<br>1 OF 3       | Drawn by:<br>BRETT | Checked by:<br>B | Revision: FIRE EXTINGUISHER & L.P. DETECTOR    | By: BRETT               |
|                                                                                | Title:<br>FLOOR PLAN  | I.D. # P/MA/<br>73760 | Date:<br>4/22/96   | Date:<br>7-18    | Revision: SLIDEOUT DEPTH DIM./"OVERALL LENGTH" | Date: 7/10              |
|                                                                                |                       |                       |                    |                  |                                                | By: BRETT<br>Date: 7/15 |

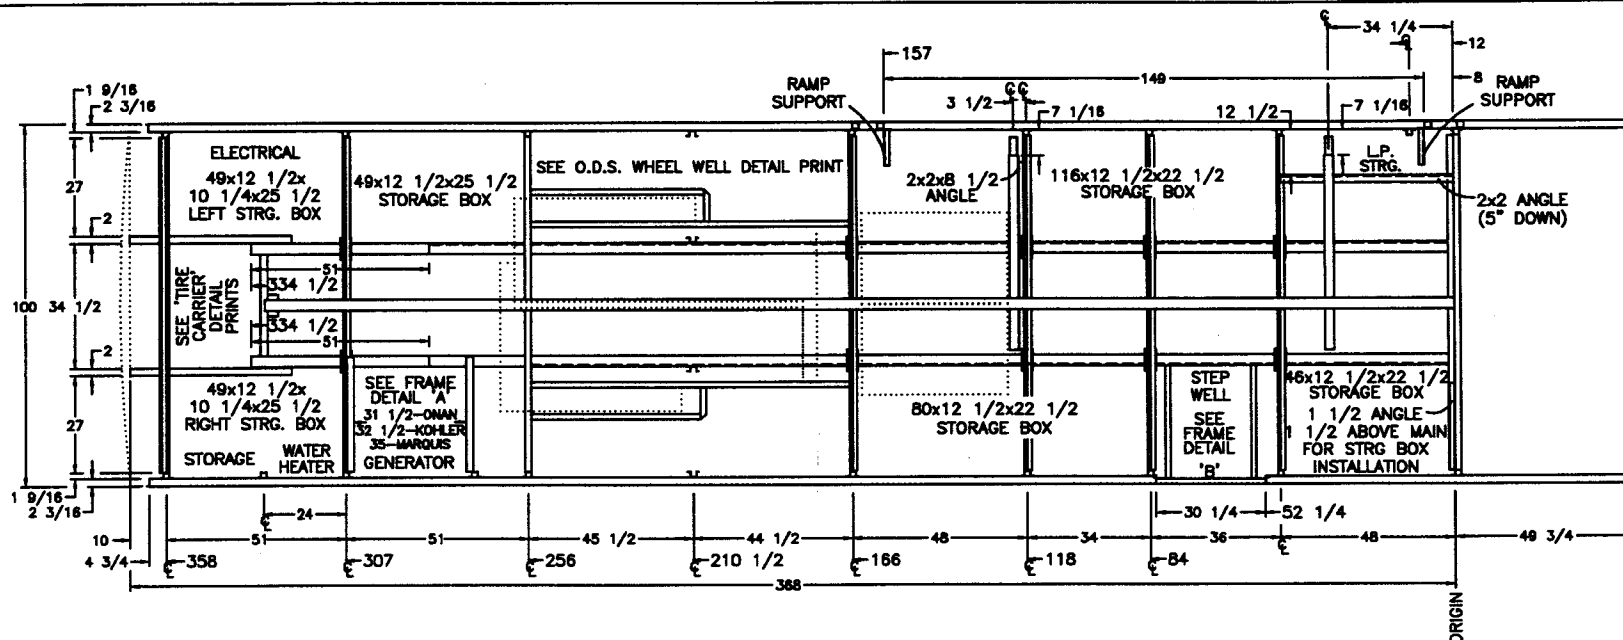

# NOTES

ALL DIMENSIONS ARE FROM ORIGIN  
SEE SEPARATE PRINT FOR I-BEAM  
VERTICAL RAILS UNDER O.S. 'Z' ARE HAT SECTIONS & TUBES  
ALL VERTICAL TUBES UNDER O.S. 'Z' ARE 2x2  
ALL X-MEMBERS ARE RAISED OFF MAINS BY 1 1/2x6 HATS  
'Z' X-MEMBERS ARE CENTERED ON HAT SECTIONS  
BOTTOM RAIL: 1 1/2x1 1/2 ANGLE  
212 WHEEL BASE W./TAG

**FORD** DENOTES CRITICAL



TORQUE REQUIREMENTS FOR FORD FUEL SYSTEMS  
FUEL TANK: 65-87 FT. LBS.  
SENDING UNIT: 85-115 IN. LBS.  
FUEL LINE CLAMPS: 25-35 IN. LBS.

SA/MA 3757  
SA/MA 3760

**NEWMAR CORP**  
P.O. Box 30,  
Nappones, IN. 46550

Title block--3125TB

'97 Model:  
SEE UNITS ABOVE  
Title:  
FRAME LAY-OUT

Sheet  
1 OF 1  
I.D. # FM/SA/  
73760


Drawn by:  
BRETT  
Date:  
3/11/96

Checked by:  
Date:  
11-22


Revision: RELOCATED BATTERIES FOR MARQUIS GENERATOR  
Revision: ADDED RAMP SUPPORTS (PCR #971182)

By: BRETT  
Date: 7/31  
By: BRETT  
Date: 11/22



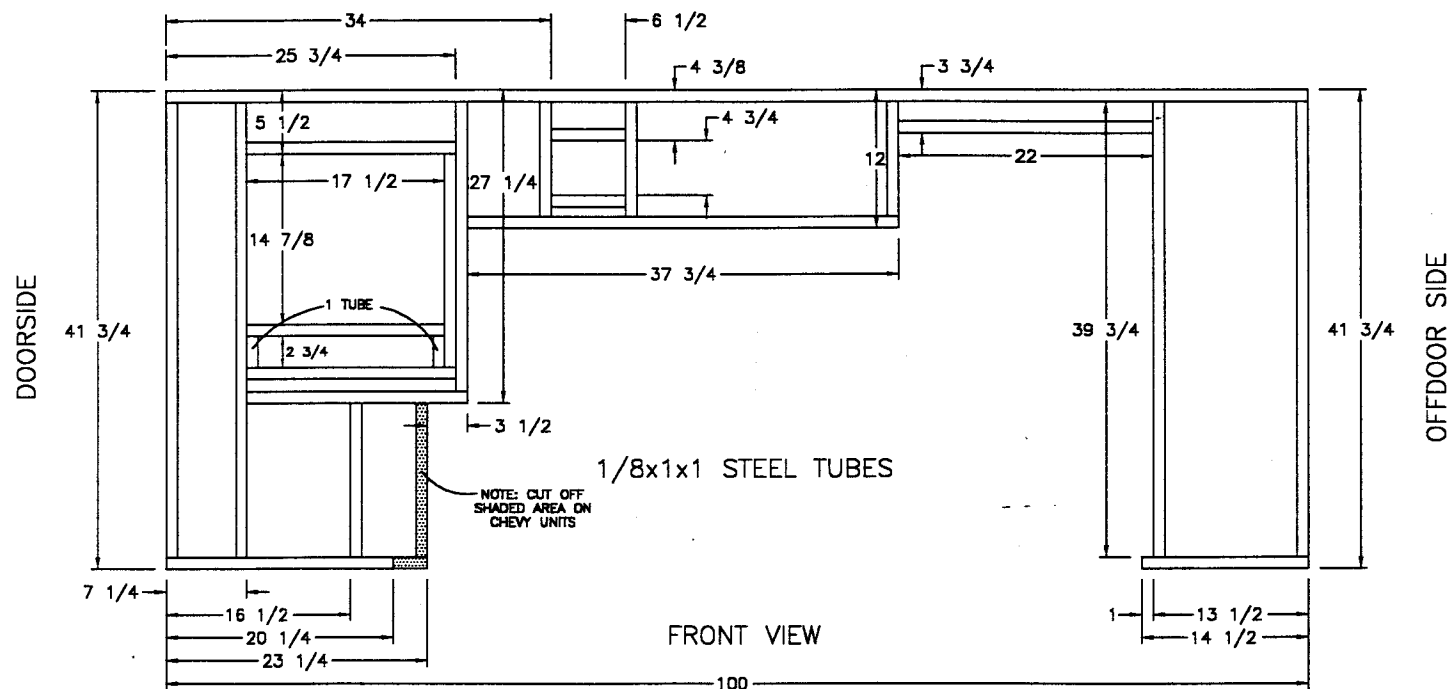

|                                                                                   |                                                                 |                                                      |                                                         |                                                     |   |                                                    |
|-----------------------------------------------------------------------------------|-----------------------------------------------------------------|------------------------------------------------------|---------------------------------------------------------|-----------------------------------------------------|---|----------------------------------------------------|
| <b>NEWMAR CORP</b><br>P.O. Box 30,<br>Nappanee, IN. 46550<br><br>Title block--1TB | '97 Model:<br><b>SA'S/MA'S</b><br><br>Title:<br><b>FIREWALL</b> | Sheet<br><b>1 OF 1</b><br><br>I.D. # <b>F/SA/7FW</b> | Drawn by:<br><b>BRETT</b><br><br>Date:<br><b>3/1/96</b> | Checked by:<br><b>B</b><br><br>Date:<br><b>7-22</b> | Revision: REVISED ODS TO ACCOMODATE FORD CHASSIS<br><br>Revision: OFFDOOR SIDE BOTTOM TUBE @ 14 1/2 WAS 13 1/2 | By: BRETT<br>Date: 6/24<br>By: BRETT<br>Date: 7/22 |
|                                                                                   |                                                                 |                                                      |                                                         |                                                     |   |                                                    |

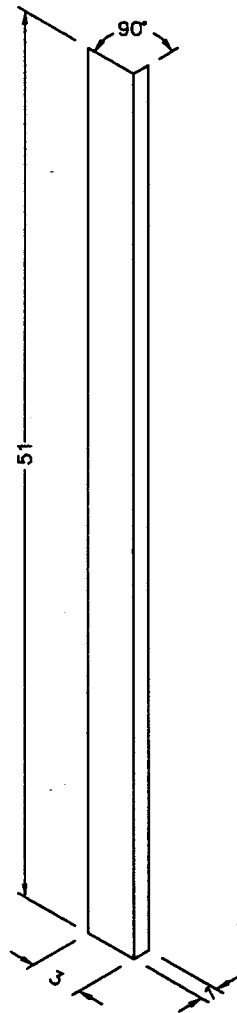

- NOTE -  
 PART #: 27875  
 14 GAGE STEEL  
 (2 REQ'D. PER UNIT)


MOUTAIN AIRE '95, '96, '97  
 DUTCH STAR '96, '97  
 KOUNTRY STAR '97

|                                                           |                               |                           |                      |                                   |                                                                      |             |
|-----------------------------------------------------------|-------------------------------|---------------------------|----------------------|-----------------------------------|----------------------------------------------------------------------|-------------|
| <b>NEWMAR CORP</b><br>P.O. Box 30,<br>Nappanee, IN. 46550 | '97 Model:<br>SEE ABOVE       | Sheet<br>1 OF 1           | Drawn by:<br>MIKE D. | Checked by:<br><i>[Signature]</i> | Revision: CHANGE OVERAALL LENGTH FROM 41 3/4" TO 51"<br>(PCR #97900) | By: MIKE D. |
|                                                           | Title:<br>FIRE WALL EXTENSION | I.D. # FM/PARTS<br>7FWEXT | Date:<br>10/4/96     | Date:<br>10-4                     | Revision:                                                            | Date: 10/4  |
| Title block--1-STB                                        |                               |                           |                      |                                   |                                                                      | By:         |
|                                                           |                               |                           |                      |                                   |                                                                      | Date:       |




- 1.) MATERIAL 3/16"x4"x8" HR STEEL PLATE
- 2.) (4) REQUIRED PER SLIDE-OUT ROOM
- 3.) PART #RPBB-2

|                                                                                        |                                             |                            |                      |                    |           |     |
|----------------------------------------------------------------------------------------|---------------------------------------------|----------------------------|----------------------|--------------------|-----------|-----|
| <b>NEWMAR CORP</b><br>P.O. Box 30,<br>Nappanee, IN. 46550<br><br>Title block--1-2fullB | '97 Model: RACK & PINION<br>S/O (MOTORIZED) | Sheet<br>1 OF 1            | Drawn by:<br>MIKE D. | Checked by:<br>WJM | Revision: | By: |
|                                                                                        | Title:<br>BEARING BRACKET                   | I.D. # MISC\4\<br>BRNGBRKT | Date:<br>10/24/96    | Date:<br>10-24     | Revision: | By: |

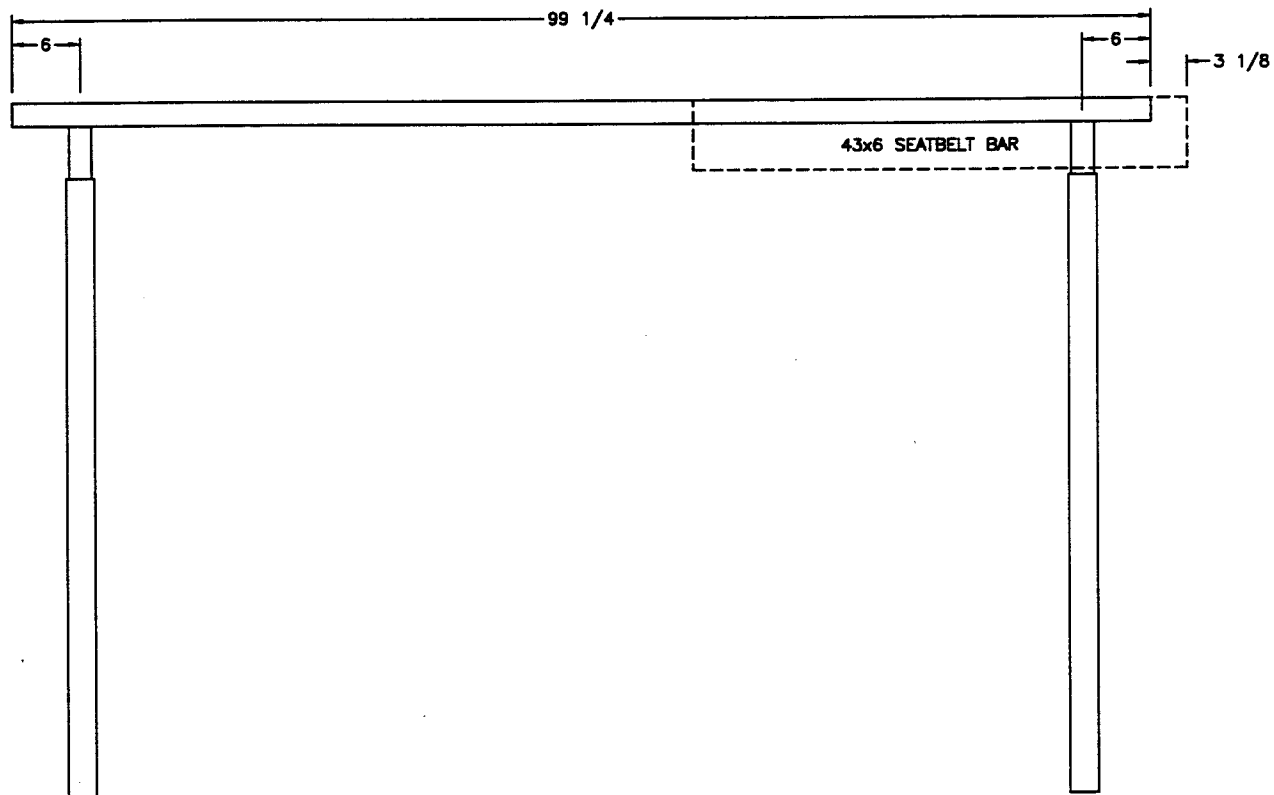

SA/MA 3760


|                                                                                   |                        |              |           |             |           |       |
|-----------------------------------------------------------------------------------|------------------------|--------------|-----------|-------------|-----------|-------|
| <b>NEWMAR CORP</b><br>P.O. Box 30,<br>Napponee, IN. 46560<br><br>Title block--1TB | '97 Model:             | Sheet        | Drawn by: | Checked by: | Revision: | By:   |
|                                                                                   | SEE UNITS ABOVE        | 1 OF 1       | BRETT     | <i>B</i>    |           | Date: |
|                                                                                   | Title:                 | I.D. # F/SA/ | Date:     | Date:       | Revision: | By:   |
|                                                                                   | SLIDE-OUT SEATBELT BAR | 73760SOB     | 3/1/96    | 5-30        |           | Date: |

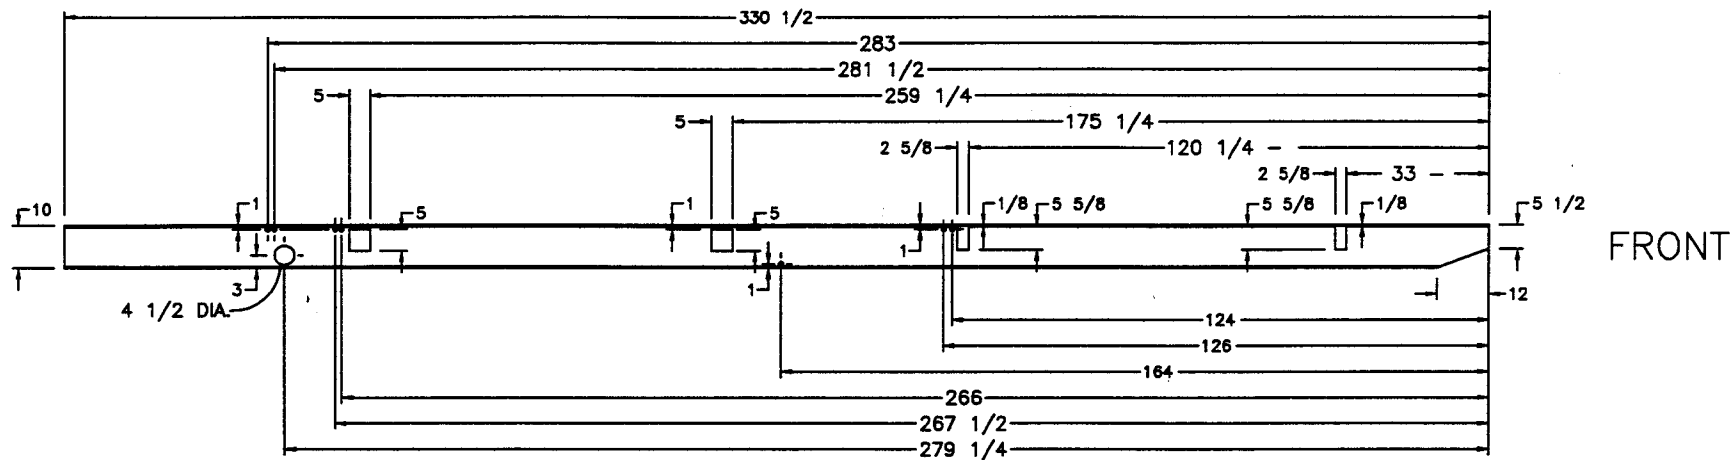

ALL HOLES ARE 1" DIA. UNLESS SPECIFIED OTHERWISE

KA 3780  
SA/MA 3757  
SA/MA 3760

|                                                                                |                 |        |           |             |                                                  |            |
|--------------------------------------------------------------------------------|-----------------|--------|-----------|-------------|--------------------------------------------------|------------|
| <b>NEWMAR CORP</b><br>P.O. Box 30,<br>Napanea, IN. 46550<br>Title block--375TB | '97 Model:      | Sheet  | Drawn by: | Checked by: | Revision: SHORTENED I-BEAM TO INCREASE REAR STRG | By: BRETT  |
|                                                                                | SEE UNITS ABOVE | 1 OF 1 | BRETT     | <i>B</i>    |                                                  | Date: 3/29 |
| Title<br>BACKBONE I-BEAM                                                       | I.D. # F/SA/    | Date:  | Date:     | Revision:   | By:                                              |            |
|                                                                                | 7371            | 3/4/96 | 5-30      |             | Date:                                            |            |

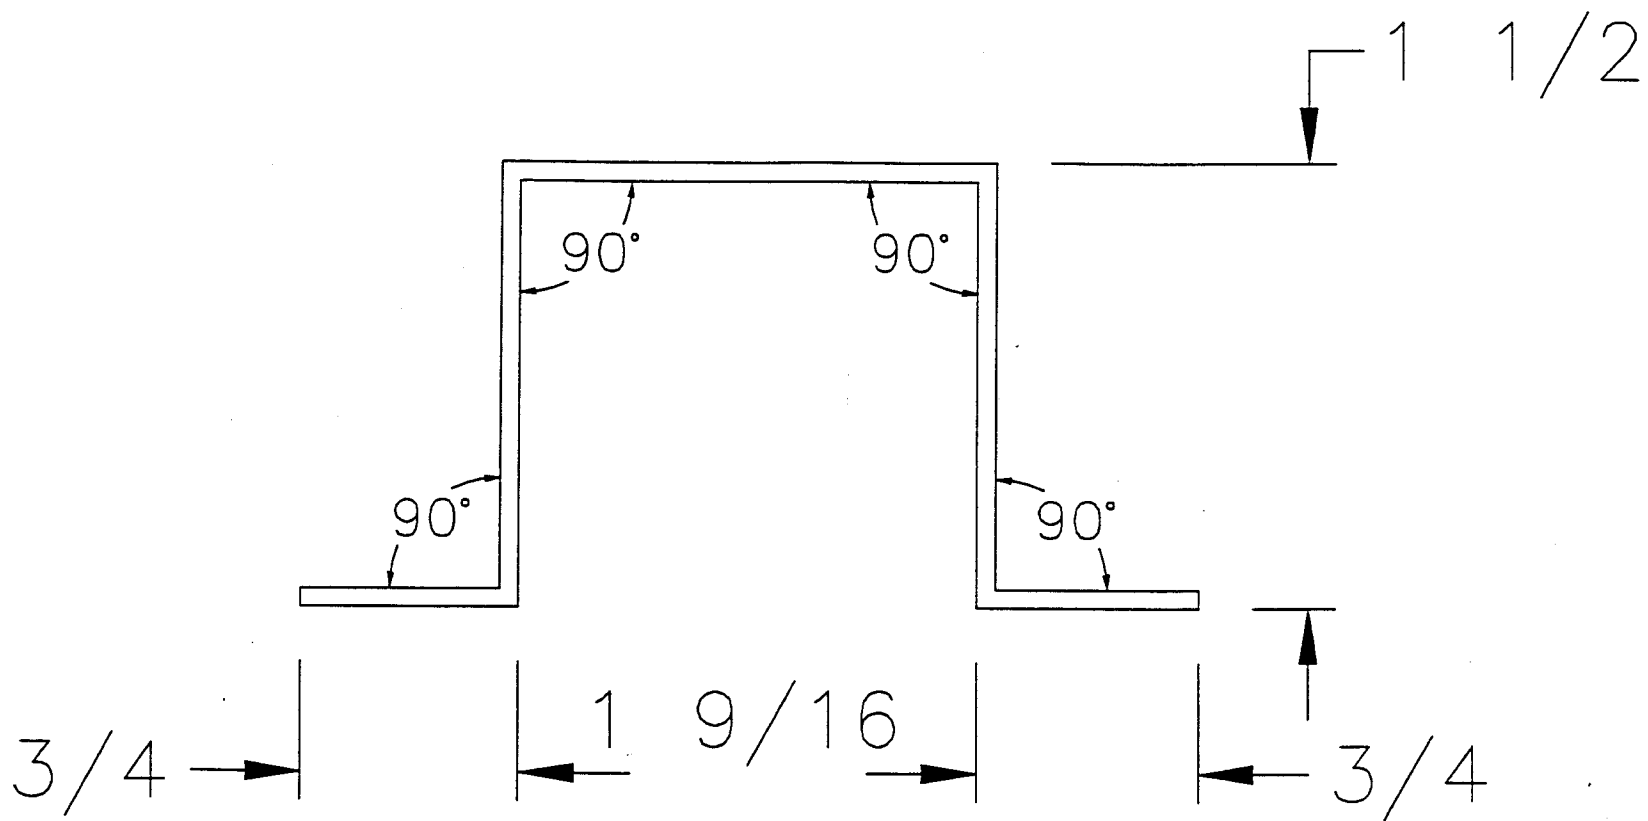

14 GAUGE MATERIAL  
KAMPCO PART # 5682

**NEWMAR CORP**  
P.O. Box 30,  
Napanee, IN. 46550

'97 Model:

MOTORIZED

Title:

HAT SECTION

Sheet

1 OF 1

I.D. # F/DA/

7HAT

Drawn by:

BRETT

Date:

2/19/96

Checked by:

B

Date:

5-30

Revision:

Revision:

By:


Date:

By:

Date:




|                                                           |            |              |           |             |           |       |
|-----------------------------------------------------------|------------|--------------|-----------|-------------|-----------|-------|
| <b>NEWMAR CORP</b><br>P.O. Box 30,<br>Nappanee, IN. 46550 | '97 Model: | Sheet        | Drawn by: | Checked by: | Revision: | By:   |
|                                                           | MOTORIZED  | 1 OF 1       | BRETT     | B           |           |       |
| Title block--1-26-03                                      | Title:     | I.D. # F/DA/ | Date:     | Date:       | Revision: | Date: |
|                                                           | TOP RAIL   | 77           | 2/19/06   | 5-30        |           |       |

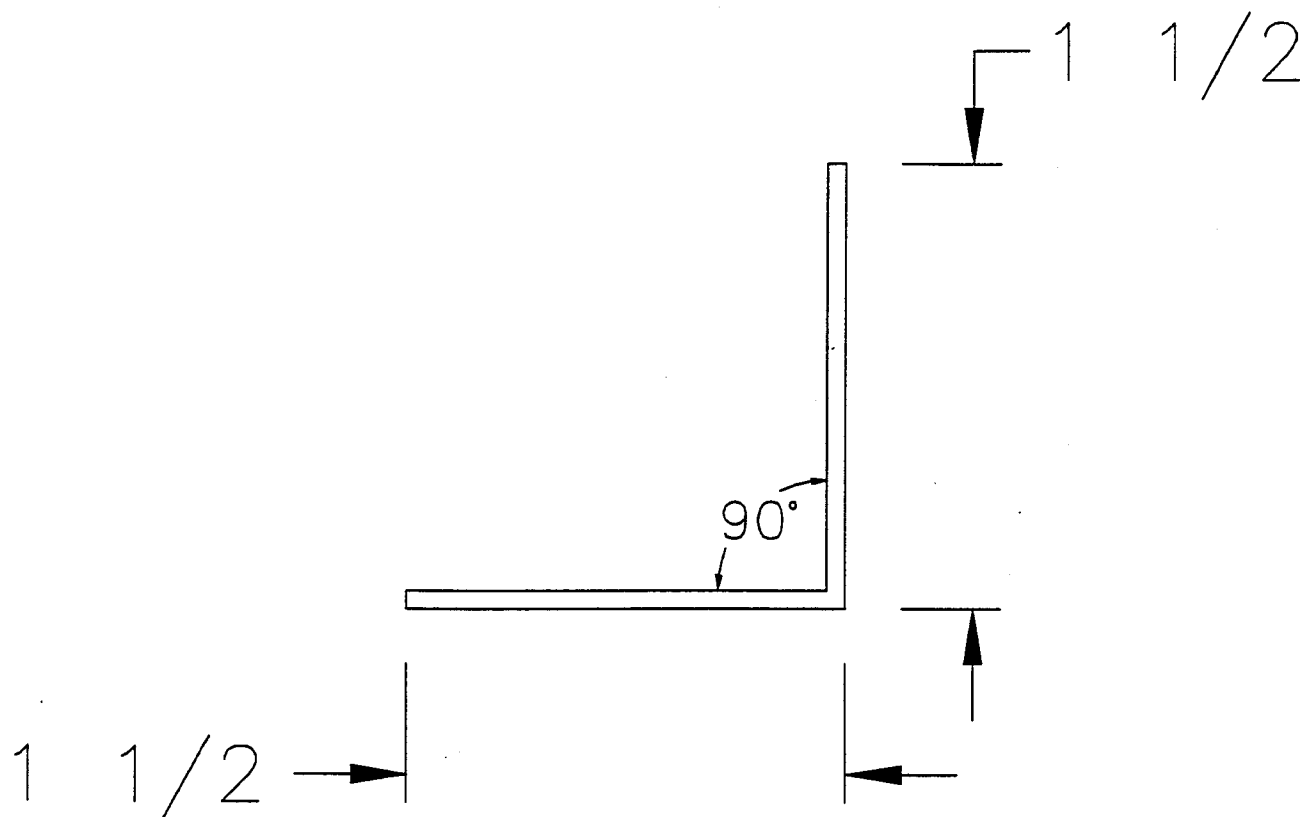

14 GUAGE MATERIAL  
KAMPCO PART # 5682


|                                                                                       |             |              |           |             |           |       |
|---------------------------------------------------------------------------------------|-------------|--------------|-----------|-------------|-----------|-------|
| <b>NEWMAR CORP</b><br>P.O. Box 30,<br>Nappanee, IN. 46550<br><br>Title block--1-2fuTB | '97 Model:  | Sheet        | Drawn by: | Checked by: | Revision: | By:   |
|                                                                                       | MOTORIZED   | 1 OF 1       | BRETT     | <i>B</i>    |           | Date: |
|                                                                                       | Title:      | I.D. # F/DA/ | Date:     | Date:       | Revision: | By:   |
|                                                                                       | BOTTOM RAIL | 7BR          | 2/19/96   | 5-30        |           | Date: |

PART # 95SD-06-1P39  
 11 GAUGE MATERIAL  
 ALL ANGLES 90° ± 1°

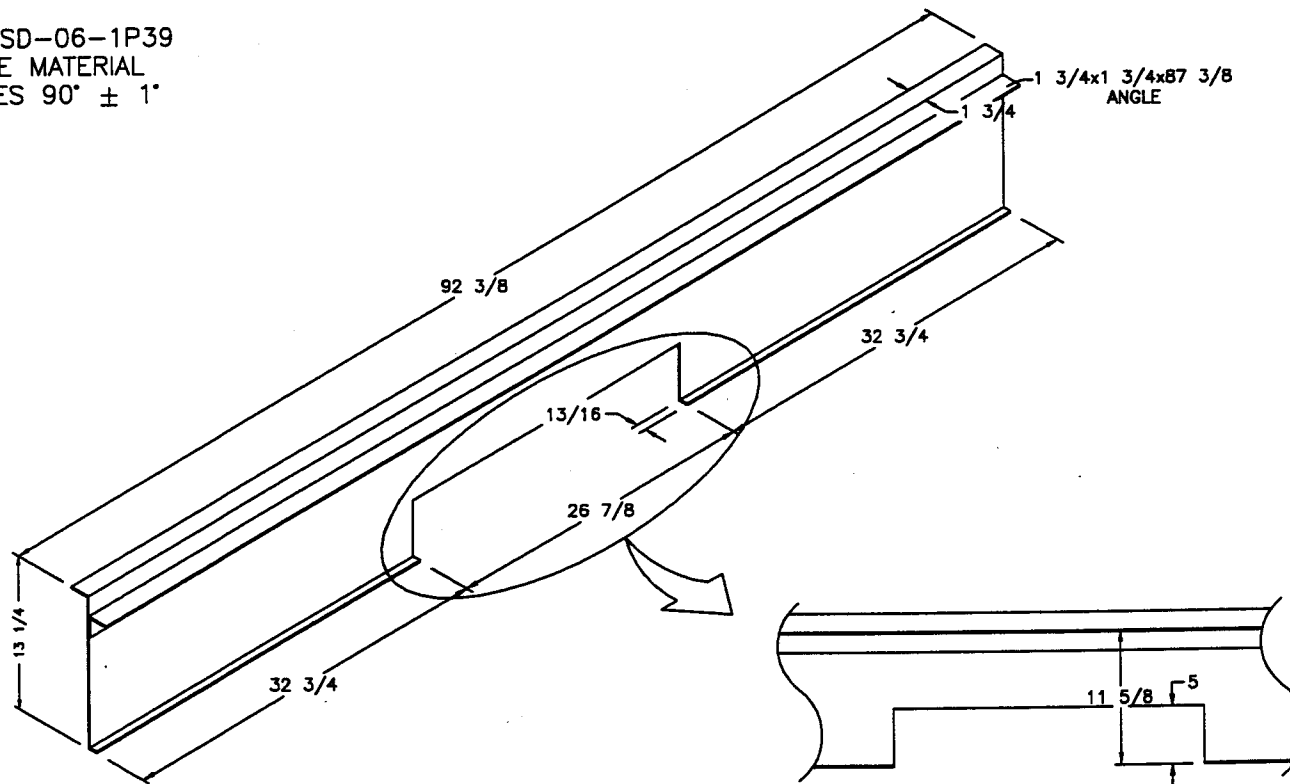

|                                                                                |                   |              |           |             |           |       |
|--------------------------------------------------------------------------------|-------------------|--------------|-----------|-------------|-----------|-------|
| <b>NEWMAR CORP</b><br>P.O. Box 30,<br>Nappanee, IN. 46550<br>Title block---1TB | '97 Model:        | Sheet        | Drawn by: | Checked by: | Revision: | By:   |
|                                                                                | SA'S/MA'S         | 1 OF 1       | BRETT     | B           |           | Date: |
|                                                                                | Title:            | I.D. # F/SA/ | Date:     | Date:       | Revision: | By:   |
|                                                                                | FRONT CROSSMEMBER | 7FXM         | 3/4/96    | 5-30        |           | Date: |

PART # 95SD-06-1P42  
 14 GAUGE MATERIAL  
 ALL ANGLES  $90^\circ \pm 1^\circ$

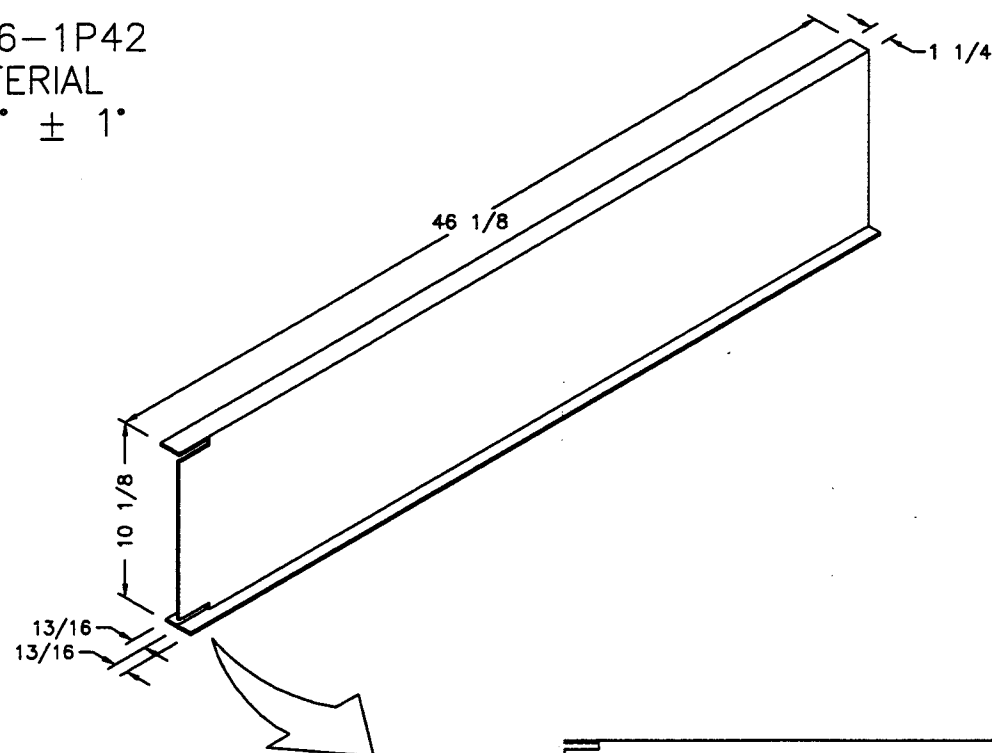

(2) 2x3/8  
 NOTCHES

**NEWMAR CORP**  
 P.O. Box 30,  
 Nappanee, IN. 46550

'97 Model:  
**SA'S/MA'S**

Title:

RIGHT HAND CROSSMEMBER

Sheet  
**1 OF 1**

I.D. # F/SA/  
**7RXM**

Drawn by:  
**BRETT**

Date:  
**3/4/96**

Checked by:  
**R3**

Date:  
**5/30**

Revision:

Revision:


By:

Date:

By:

Date:


Title block--1-5TB

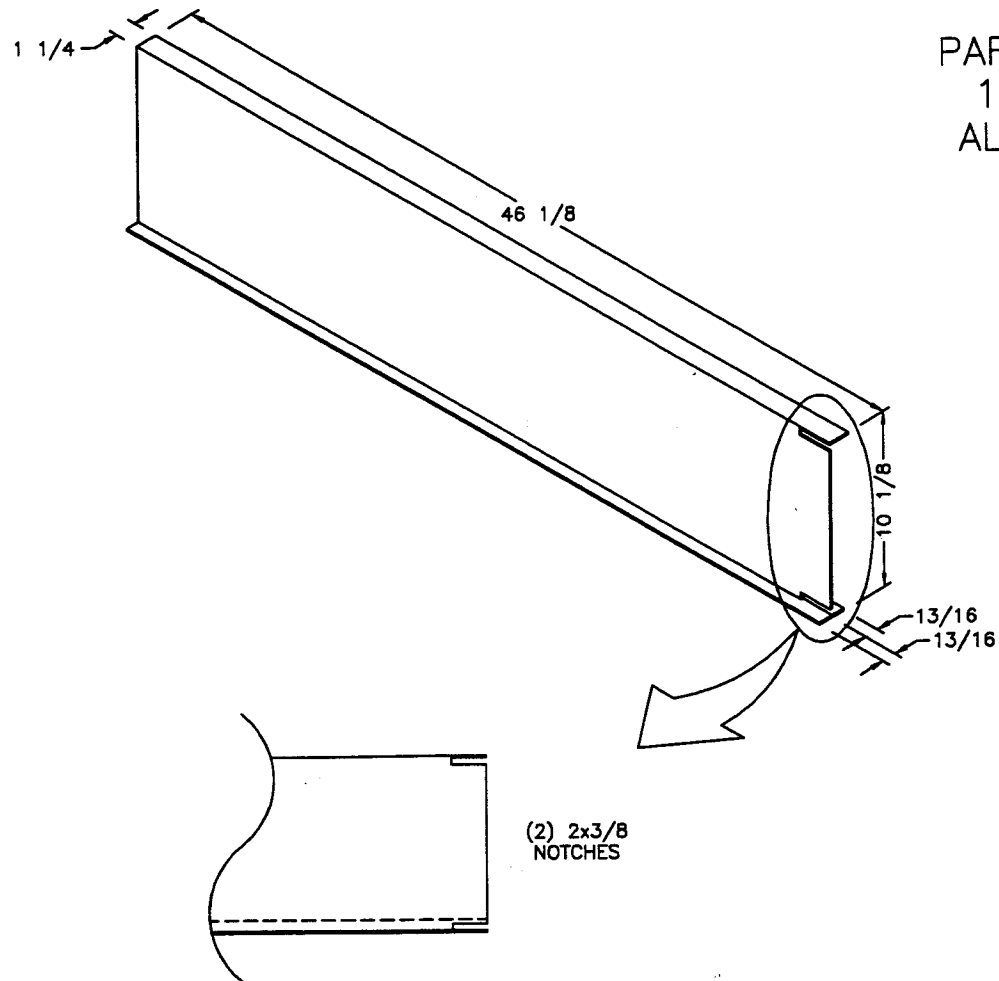

PART # 95SD-06-1P41  
14 GAUGE MATERIAL  
ALL ANGLES  $90^\circ \pm 1^\circ$

|                                                                                     |                       |              |           |             |           |       |
|-------------------------------------------------------------------------------------|-----------------------|--------------|-----------|-------------|-----------|-------|
| <b>NEWMAR CORP</b><br>P.O. Box 30,<br>Nappanee, IN. 46550<br><br>Title block--1-5TB | '97 Model:            | Sheet        | Drawn by: | Checked by: | Revision: | By:   |
|                                                                                     | SA'S/MA'S             | 1 OF 1       | BRETT     | <i>B</i>    |           | Date: |
|                                                                                     | Title:                | I.D. # F/SA/ | Date:     | Date:       | Revision: | By:   |
|                                                                                     | LEFT HAND CROSSMEMBER | 7LXM         | 3/4/96    | 5-70        |           | Date: |

PART # 95SD-06-1P42  
 14 GAUGE MATERIAL  
 ALL ANGLES  $90^\circ \pm 1^\circ$

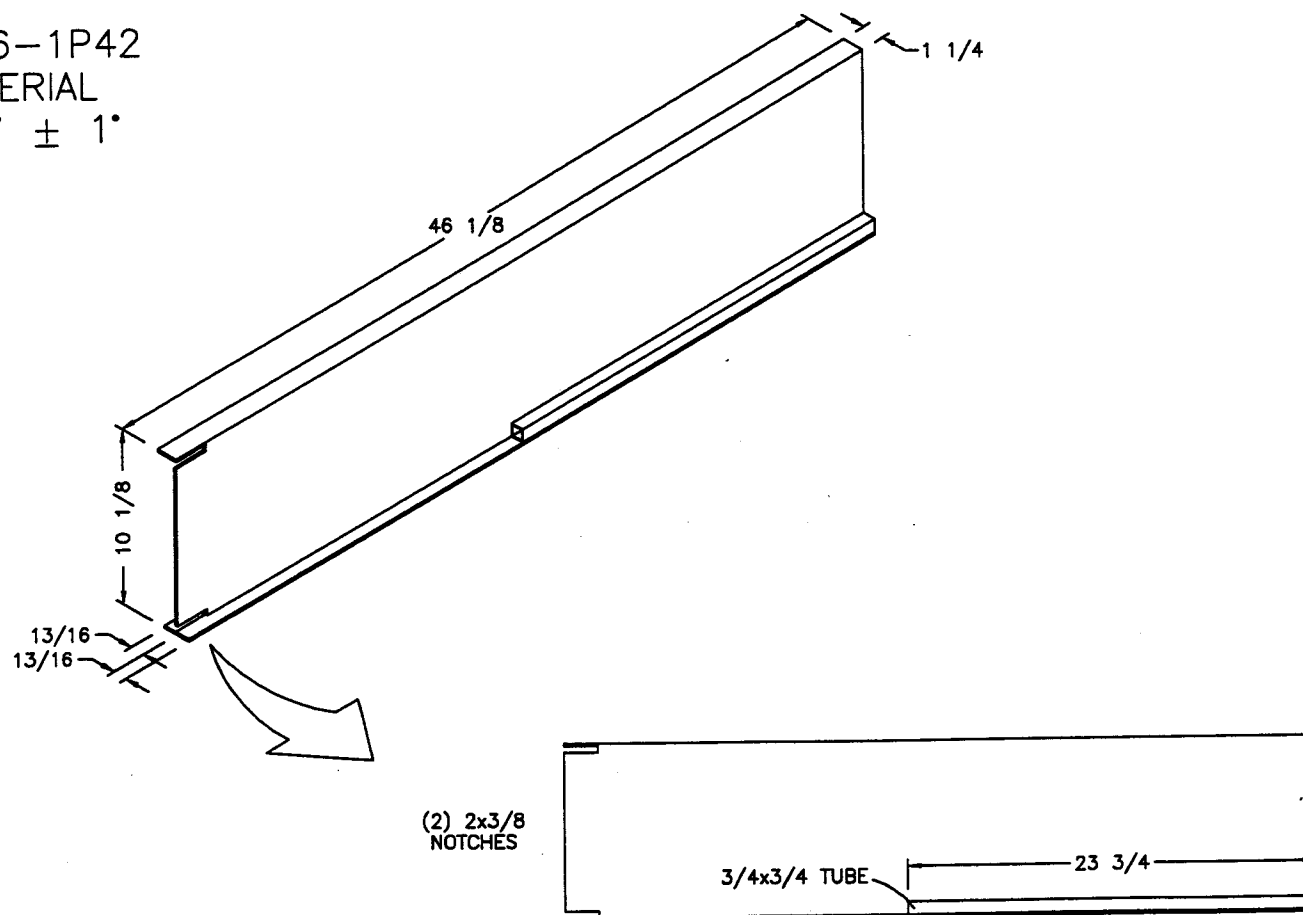

(2) 2x3/8  
 NOTCHES

3/4x3/4 TUBE 23 3/4

**NEWMAR CORP**  
 P.O. Box 30,  
 Nappanee, IN. 46550

Title block--1-STB

'97 Model:  
**SA'S/MA'S**

Title: RIGHT HAND CROSSMEMBER  
 FRONT OF WHEEL WELL

Sheet  
**1 OF 1**  
 I.D. # F/SA/  
**7RWXM**

Drawn by:  
**BRETT**  
 Date:  
**3/4/96**

Checked by:  
**B**  
 Date:  
**5/30**

Revision:


Revision:

By:


Date:

By:

Date:

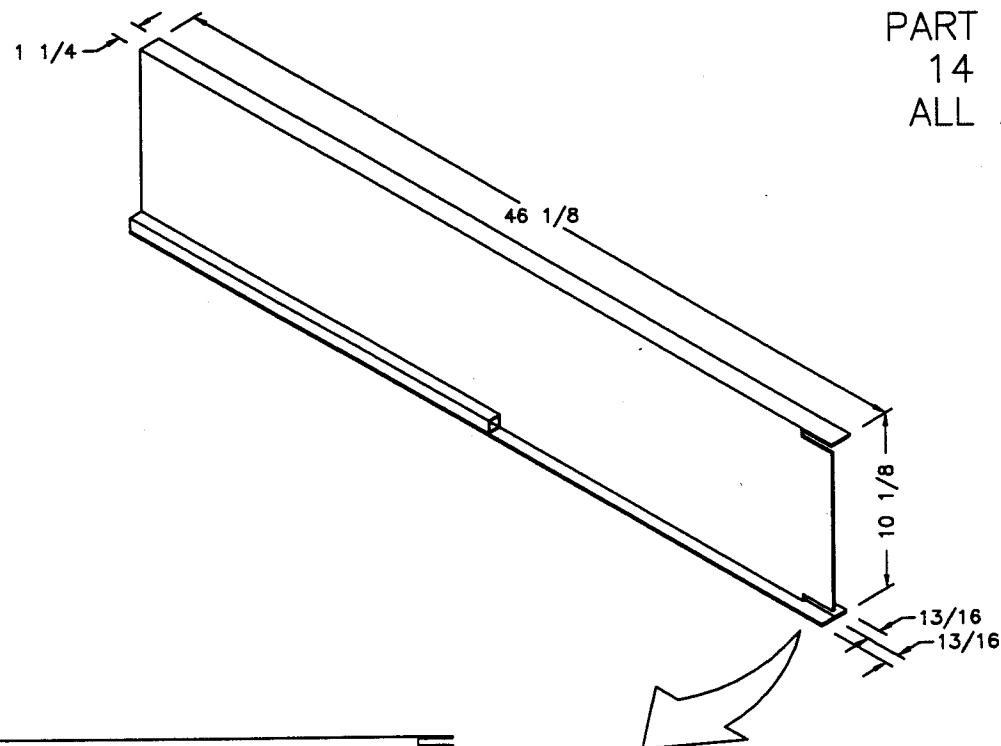

PART # 95SD-06-1P43  
14 GAUGE MATERIAL  
ALL ANGLES 90° ± 1°

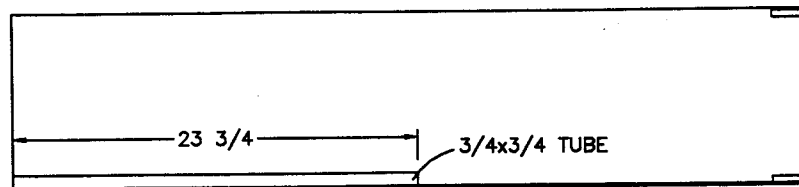

(2) 2x3/8  
NOTCHES

**NEWMAR CORP**  
P.O. Box 30,  
Nappanee, IN. 46550

Title block--1-5TB

'97 Model:

SA'S/MA'S

Title: LEFT HAND CROSSMEMBER  
FRONT OF WHEEL WELL

Sheet

1 OF 1

I.D. # F/SA/  
7LWXM

Drawn by:

BRETT

Date: 3/4/96

Checked by:

530

Date:

Revision:

Revision:


By:

Date:

By:


Date:

PART # 95SD-06-1P44  
 12 GAUGE MATERIAL  
 ALL ANGLES 90° ± 1°

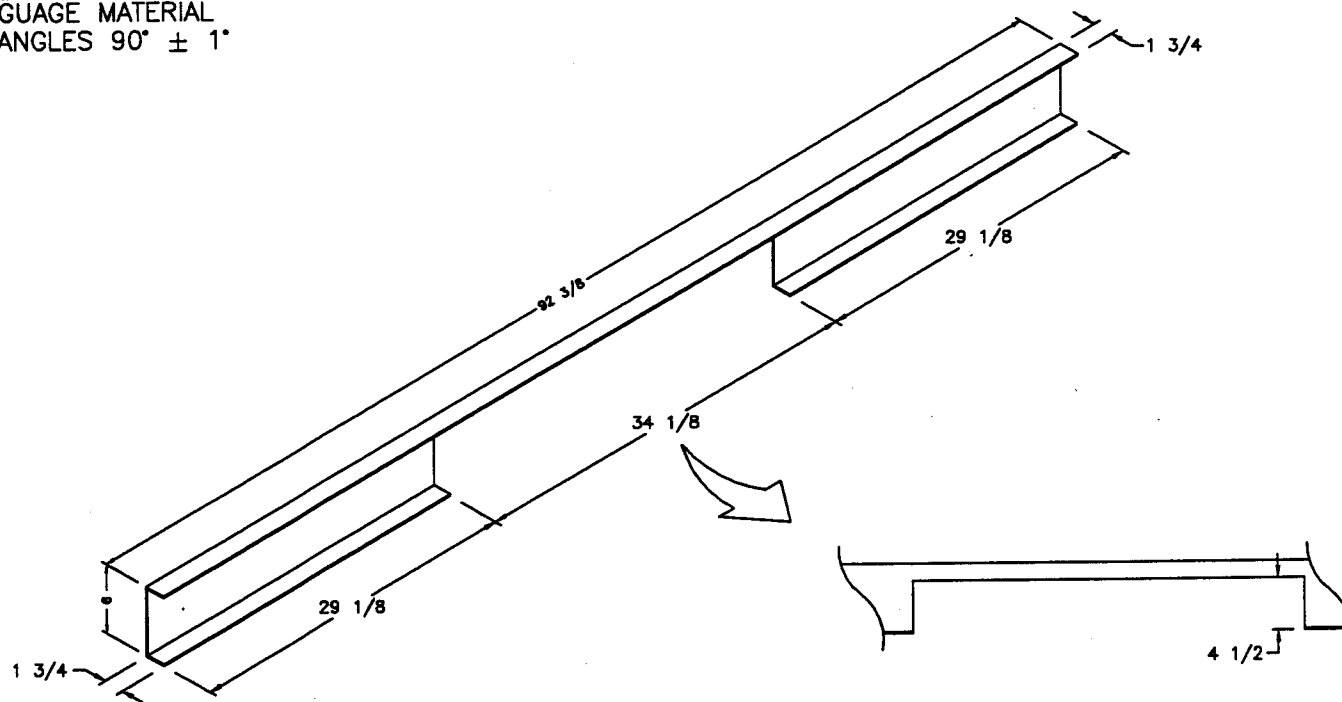


|                                                                              |                                                                                            |                                                                 |                                                     |                                                  |           |       |
|------------------------------------------------------------------------------|--------------------------------------------------------------------------------------------|-----------------------------------------------------------------|-----------------------------------------------------|--------------------------------------------------|-----------|-------|
| <b>NEWMAR CORP</b><br>P.O. Box 30,<br>Nappanee, IN. 46550<br>Title block—1TB | '97 Model:<br><b>SA'S/MA'S</b><br>Title: <b>CROSSMEMBER<br/>         BEHIND WHEEL WELL</b> | Sheet<br><b>1 OF 1</b><br>I.D. # <b>F/SA/<br/>         7WXM</b> | Drawn by:<br><b>BRETT</b><br>Date:<br><b>3/4/96</b> | Checked by:<br><i>RS</i><br>Date:<br><b>5-30</b> | Revision: | By:   |
|                                                                              |                                                                                            |                                                                 |                                                     |                                                  |           | Date: |
|                                                                              |                                                                                            |                                                                 |                                                     |                                                  | Revision: | By:   |
|                                                                              |                                                                                            |                                                                 |                                                     |                                                  |           | Date: |

PART # 95SD-06-1P45  
 14 GAUGE MATERIAL  
 ALL ANGLES 90° ± 1°

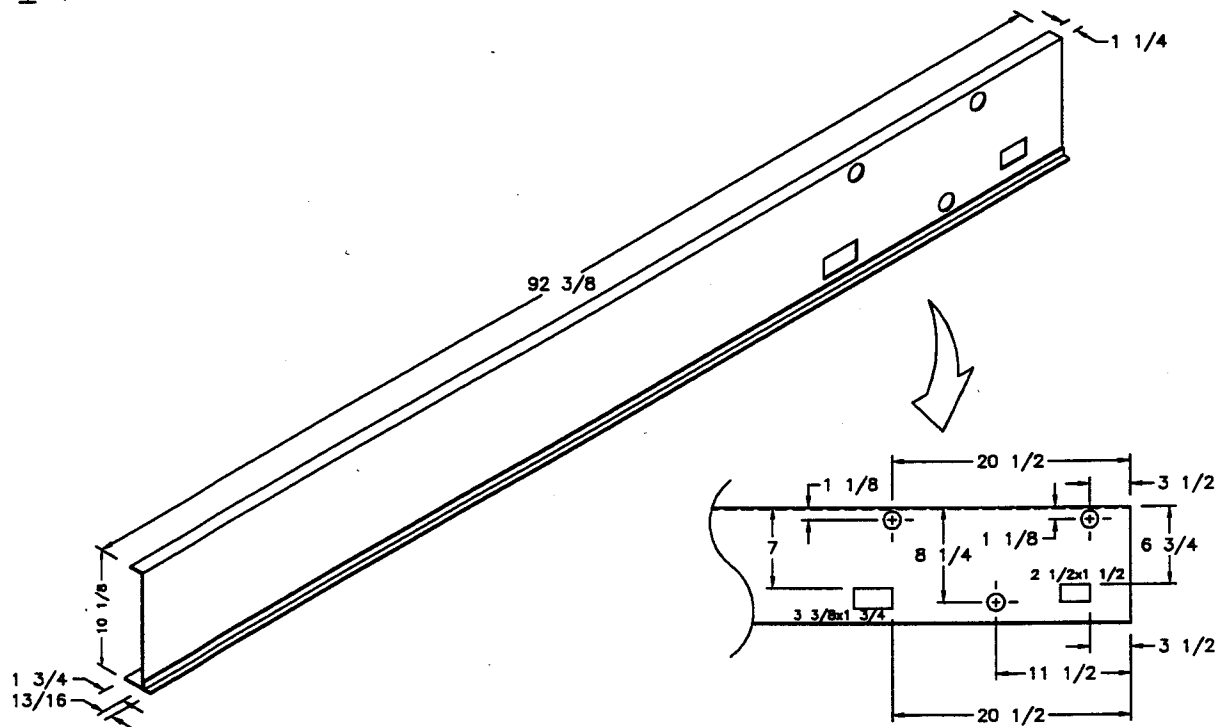


ALL ROUND HOLES ARE 1-1/2" DIA.


|                                                                               |               |        |           |                                                       |                                                          |             |
|-------------------------------------------------------------------------------|---------------|--------|-----------|-------------------------------------------------------|----------------------------------------------------------|-------------|
| <b>NEWMAR CORP</b><br>P.O. Box 30,<br>Nappanee, IN. 46550<br>Title block--1TB | '97 Model:    | Sheet  | Drawn by: | Checked by:                                           | Revision: REDIMENSION ALL ELECTRICAL HOLES (PCR #971028) | By: MIKE D. |
|                                                                               | SA'S/MA'S     | 1 OF 1 | BRETT     | WY N                                                  |                                                          | Date: 10/21 |
| Title:<br>REAR CROSSMEMBER                                                    | I.D. # FM/SA/ | Date:  | Date:     | Revision: 2 1/2x1 1/2 LOWER/RIGHT OPENING PER BIG 'A' | By: BRETT                                                | Date: 5/29  |
|                                                                               | 7RRXM         | 3/4/96 | 10-24     |                                                       |                                                          |             |

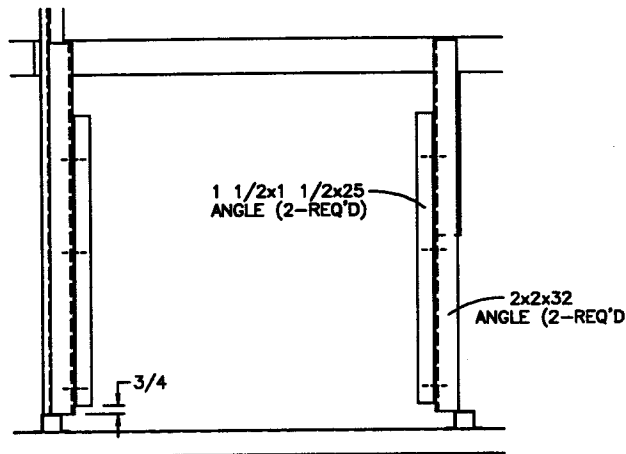

TOP VIEW

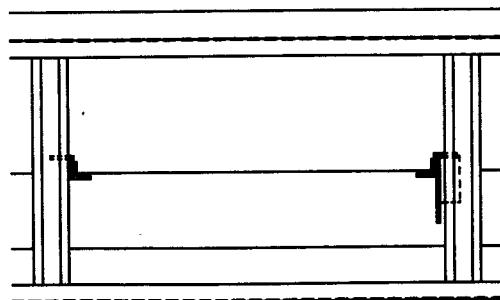

DOOR SIDE-FACING VIEW

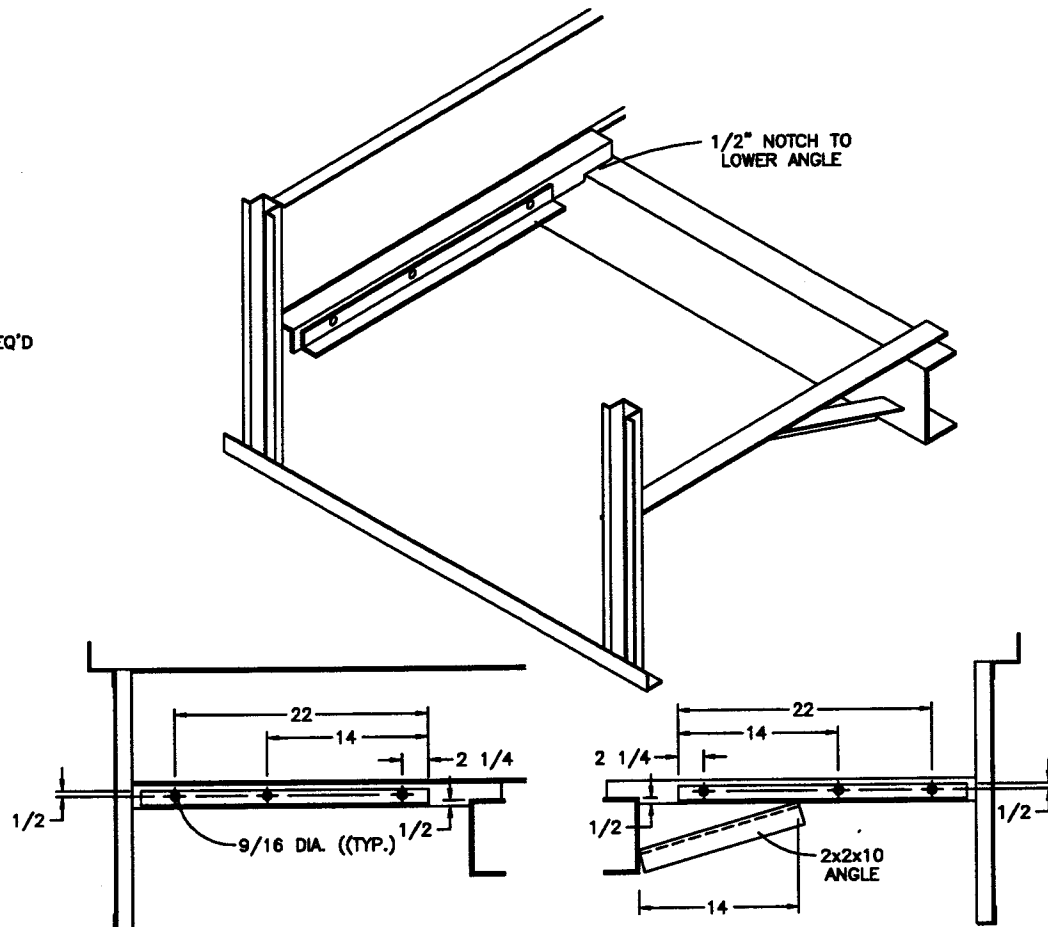



REAR-FACING SIDE VIEW

FRONT-FACING SIDE VIEW

SA/MA 3760

NOTE  
1 1/2x1 1/2x25 ANGLE IS BOLTED TO 2x2x32 ANGLE


|                                                                                |                      |              |           |             |           |       |
|--------------------------------------------------------------------------------|----------------------|--------------|-----------|-------------|-----------|-------|
| <b>NEWMAR CORP</b><br>P.O. Box 30,<br>Napppanee, IN. 46560<br>Title block--1TB | '97 Model:           | Sheet        | Drawn by: | Checked by: | Revision: | By:   |
|                                                                                | SEE UNITS ABOVE      | 1 OF 1       | BRETT     |             |           | Date: |
|                                                                                | Title:               | I.D. # F/SA/ | Date:     | Date:       | Revision: | By:   |
|                                                                                | GENERATOR DETAIL 'A' | 7GEN1        | 3/4/96    | 5-B         |           | Date: |

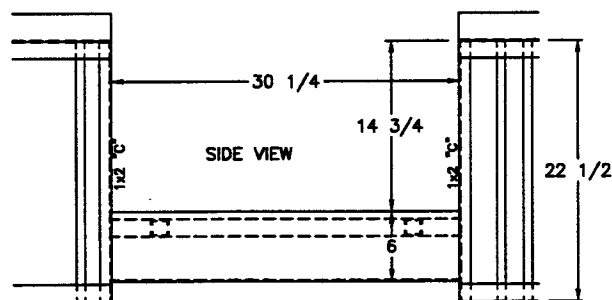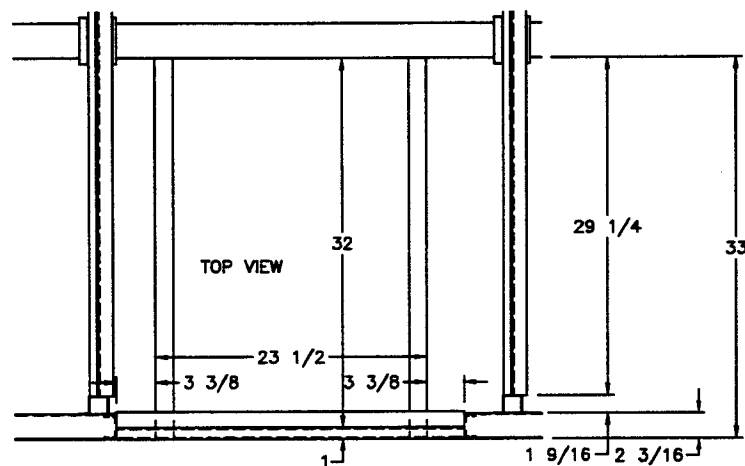



SA/MA 3757  
SA/MA 3760

|                                                                                  |                 |              |           |             |                                           |            |
|----------------------------------------------------------------------------------|-----------------|--------------|-----------|-------------|-------------------------------------------|------------|
| <b>NEWMAR CORP</b><br>P.O. Box 30,<br>Napanea, IN. 46550<br><br>Title block--1TB | '97 Model:      | Sheet        | Drawn by: | Checked by: | Revision: REVISED TO PRESENT CONSTRUCTION | By: BRETT  |
|                                                                                  | SEE UNITS ABOVE | 1 OF 1       | BRETT     | <i>K3</i>   |                                           | Date: 3/19 |
| STEP DETAIL 'B'                                                                  | Title:          | I.D. # F/SA/ | Date:     | Date:       | Revision:                                 | By:        |
|                                                                                  |                 | 7STP1        | 3/11/96   | 5-30        |                                           | Date:      |

NOTE: ALL ANGLES ARE 1 1/2x1 1/2 UNLESS SPECIFIED OTHERWISE

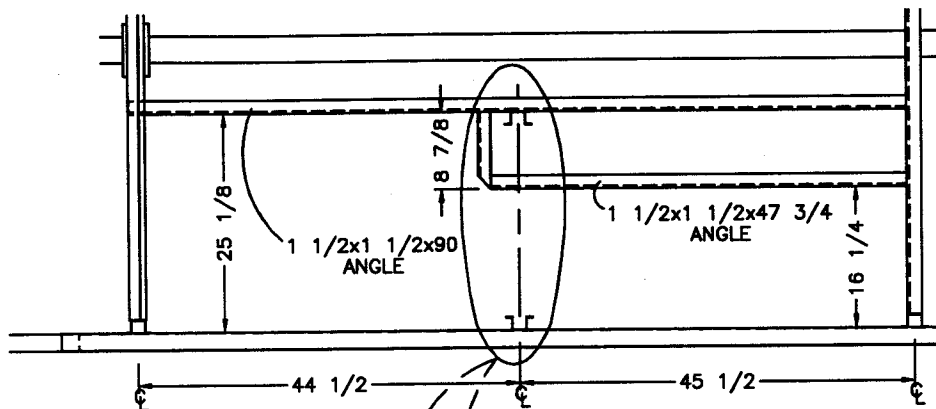


DOOR SIDE IS CONSTRUCTED THE SAME AS AN OPPOSITE HAND

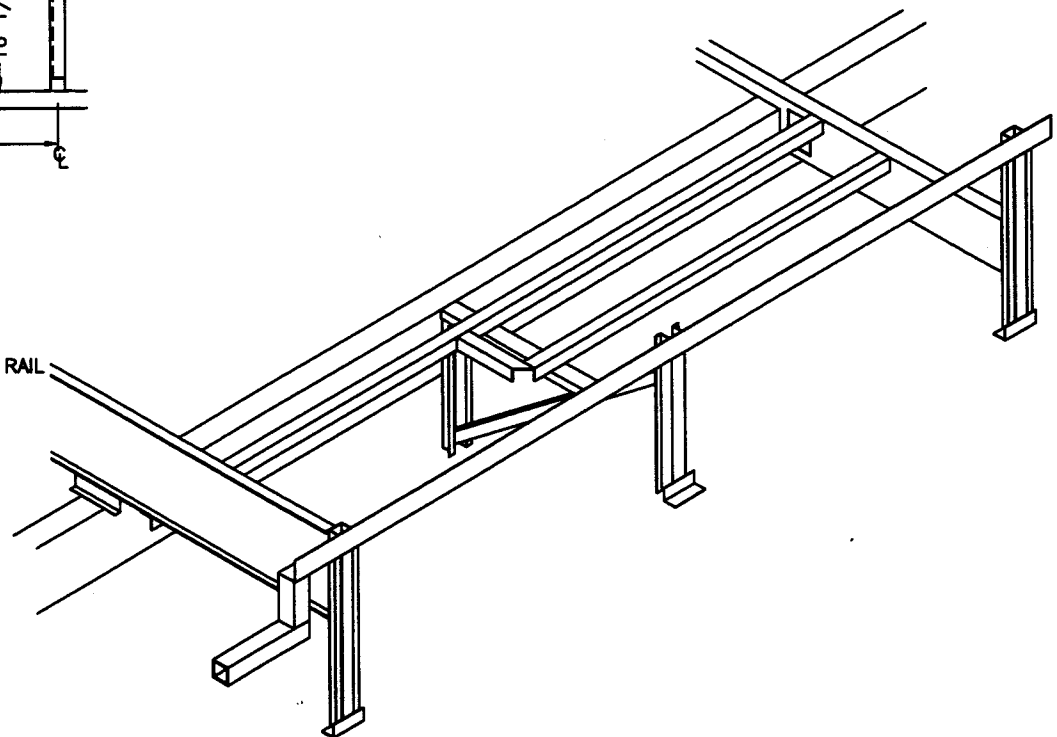
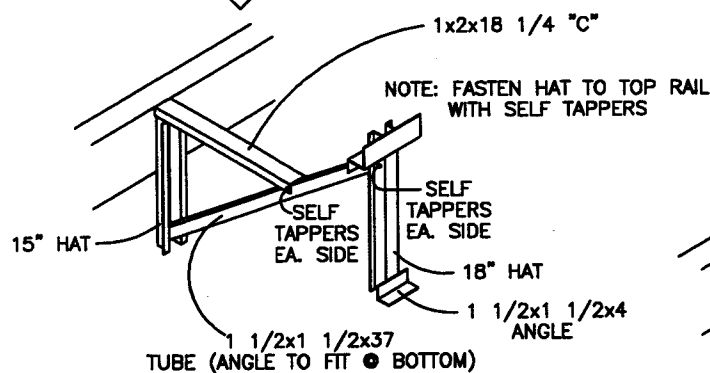


SA/MA 3760


|                                                                                |                     |              |           |             |           |       |
|--------------------------------------------------------------------------------|---------------------|--------------|-----------|-------------|-----------|-------|
| <b>NEWMAR CORP</b><br>P.O. Box 30,<br>Nappono, IN. 46550<br>Title block---75TB | '97 Model:          | Sheet        | Drawn by: | Checked by: | Revision: | By:   |
|                                                                                | SEE UNITS ABOVE     | 1 OF 1       | BRETT     | <i>B</i>    |           | Date: |
|                                                                                | Title: OFFDOOR SIDE | I.D. # F/SA/ | Date:     | Date:       | Revision: | By:   |
|                                                                                | WHEEL WELL          | 7WW2         | 3/4/96    | 5-30        |           | Date: |

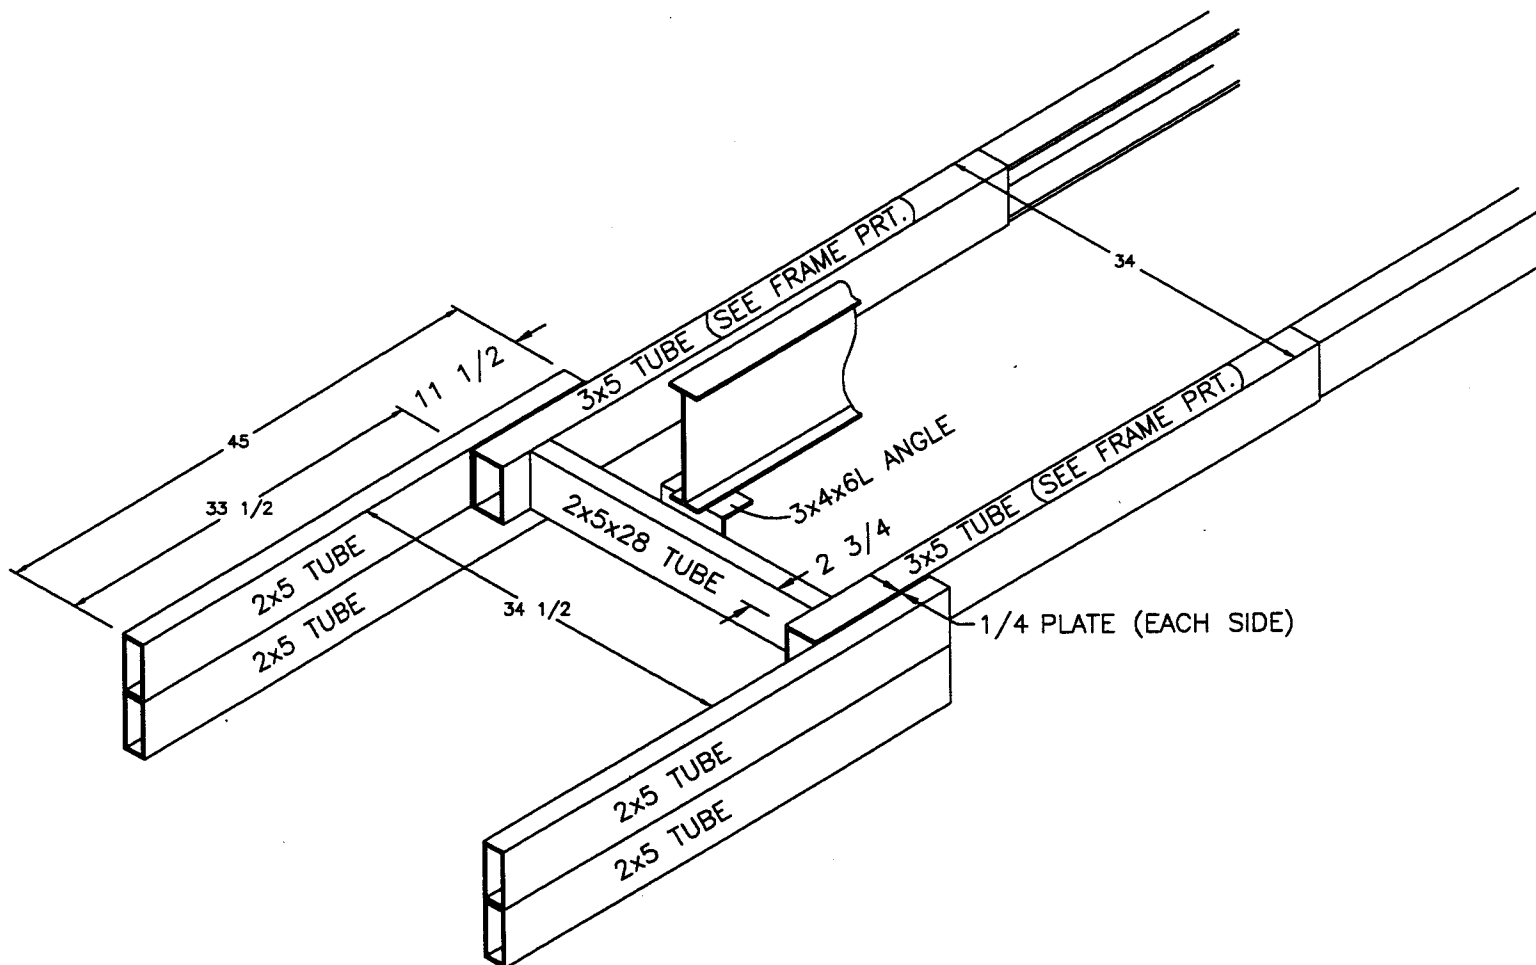


|                                                                                   |                                           |                              |                           |                         |                                                               |                  |
|-----------------------------------------------------------------------------------|-------------------------------------------|------------------------------|---------------------------|-------------------------|---------------------------------------------------------------|------------------|
| <b>NEWMAR CORP</b><br>P.O. Box 30,<br>Nappanee, IN. 46550<br><br>Title block--1TB | '97 Model:<br><b>SA'S/MA'S/KA'S</b>       | Sheet<br><b>1 OF 1</b>       | Drawn by:<br><b>BRETT</b> | Checked by:<br><i>B</i> | Revision: <b>SHORTENED I-BEAM &amp; REVERSED ANGLE © REAR</b> | By: <b>BRETT</b> |
|                                                                                   | Title: <b>TIRE CARRIER<br/>FRAME-WORK</b> | I.D. # <b>F/SA/<br/>7TCF</b> | Date:<br><b>3/4/96</b>    | Date:<br><b>5-30</b>    | Revision:                                                     | By:              |
|                                                                                   |                                           |                              |                           |                         |                                                               | Date:            |

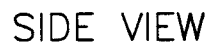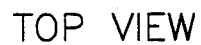

|                                                                                    |                              |                     |                    |                   |           |       |
|------------------------------------------------------------------------------------|------------------------------|---------------------|--------------------|-------------------|-----------|-------|
| <b>NEWMAR CORP</b><br>P.O. Box 30,<br>Nappanee, IN. 46550<br><br>Title block--75TB | '97 Model:<br>SA'S/MA'S/KA'S | Sheet<br>1 OF 4     | Drawn by:<br>BRETT | Checked by:<br>B3 | Revision: | By:   |
|                                                                                    | Title:<br>TIRE CARRIER LATCH | I.D. # F/SA/<br>7TC | Date:<br>3/4/96    | Date:<br>5-30     | Revision: | Date: |

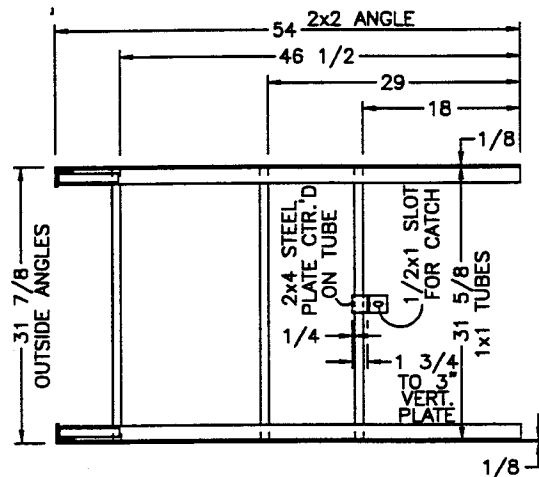

TOP VIEW

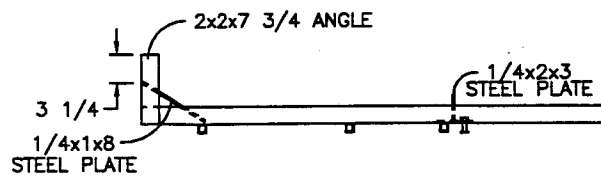


SIDE VIEW




REAR END VIEW

|                                                                                |                |              |           |             |           |       |
|--------------------------------------------------------------------------------|----------------|--------------|-----------|-------------|-----------|-------|
| <b>NEWMAR CORP</b><br>P.O. Box 30,<br>Nappanee, IN. 46550<br>Title block--75TB | '97 Model:     | Sheet        | Drawn by: | Checked by: | Revision: | By:   |
|                                                                                | SA'S/MA'S/KA'S | 2 OF 4       | BRETT     | <i>B</i>    |           | Date: |
|                                                                                | Title:         | I.D. # F/SA/ | Date:     | Date:       | Revision: | By:   |
|                                                                                | TIRE CARRIER   | 7TC          | 3/4/96    | 5-30        |           | Date: |

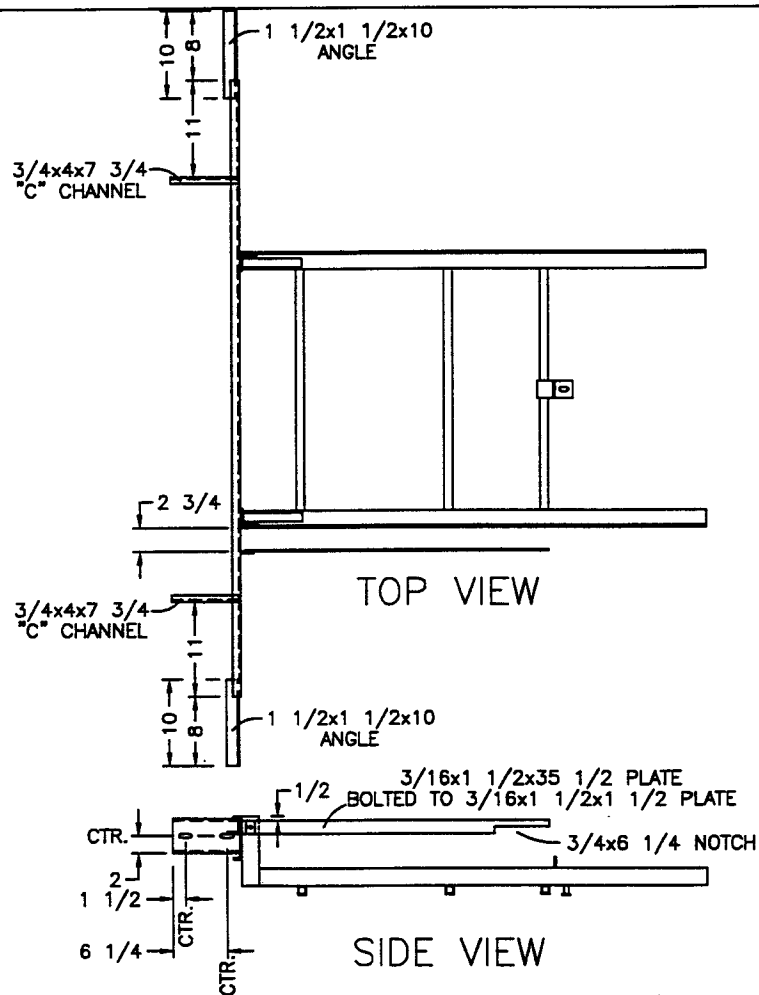

1/2x1 1/2 SLOTS FOR ADJUSTABLE BUMPER

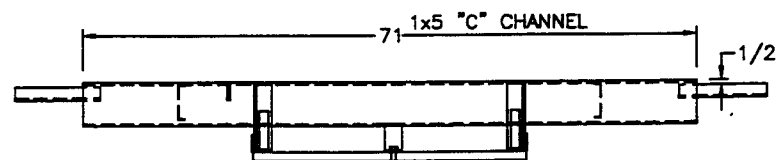

**NEWMAR CORP**  
P.O. Box 30,  
Nappanee, IN. 46550

'97 Model:  
**SA'S/MA'S/KA'S**

Title:  
**BUMPER ATTACHMENT**

Sheet  
**3 OF 4**  
I.D. # **F/SA/**  
**7TC**

Drawn by:  
**BRETT**  
Date:  
**3/4/96**

Checked by:  
**13**  
Date:  
**5-30**

Revision:

Revision:


By:

Date:

By:

Date:

Title block---75TB

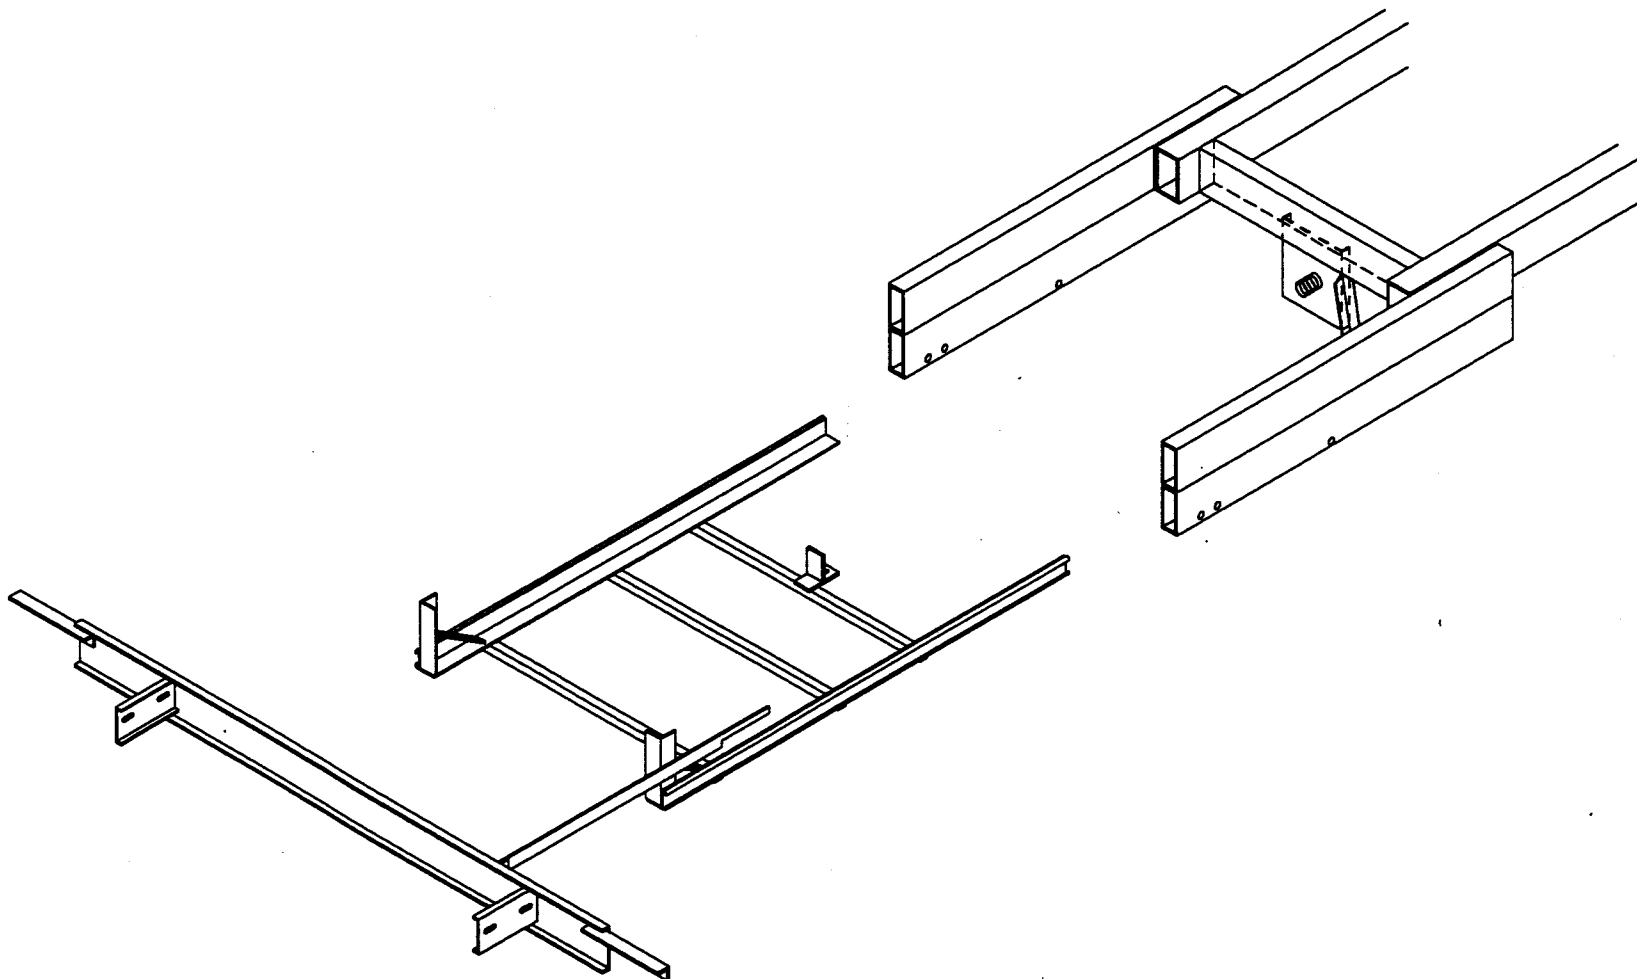


|                                                           |                |        |           |             |           |       |
|-----------------------------------------------------------|----------------|--------|-----------|-------------|-----------|-------|
| <b>NEWMAR CORP</b><br>P.O. Box 30,<br>Nappanee, IN. 46550 | '97 Model:     | Sheet  | Drawn by: | Checked by: | Revision: | By:   |
|                                                           | SA'S/MA'S/KA'S | 4 OF 4 | BRETT     | B           |           | Date: |
| Title:<br>TIRE CARRIER (ISOMETRIC)                        | I.D. #         | Date:  | Date:     | Revision:   | By:       | Date: |
|                                                           | F/SA/          | 7TC    | 3/4/96    | 5-30        |           |       |

**Z**



SA/MA/KA 3757  
SA/MA/KA 3760

|                                                           |                 |              |           |             |                                                       |             |
|-----------------------------------------------------------|-----------------|--------------|-----------|-------------|-------------------------------------------------------|-------------|
| <b>NEWMAR CORP</b><br>P.O. Box 30,<br>Nappanee, IN. 46550 | '97 Model:      | Sheet        | Drawn by: | Checked by: | Revision: REFOCATED BATTERIES FOR MARQUIS GEN.        | By: MIKE D. |
|                                                           | SEE UNITS ABOVE | 1 OF 1       | BRETT     | W9M         |                                                       | Date: 7-31  |
| Title block---3125TB                                      | Title:          | I.D. # F/SA/ | Date:     | Date:       | Revision: S-O DEPTH FROM 5 3/8 TO 5 3/4 (PCR #971017) | By: BRETT   |
|                                                           | SKIRTS          | 7S1          | 3/11/96   | 10-25       |                                                       | Date: 10/25 |

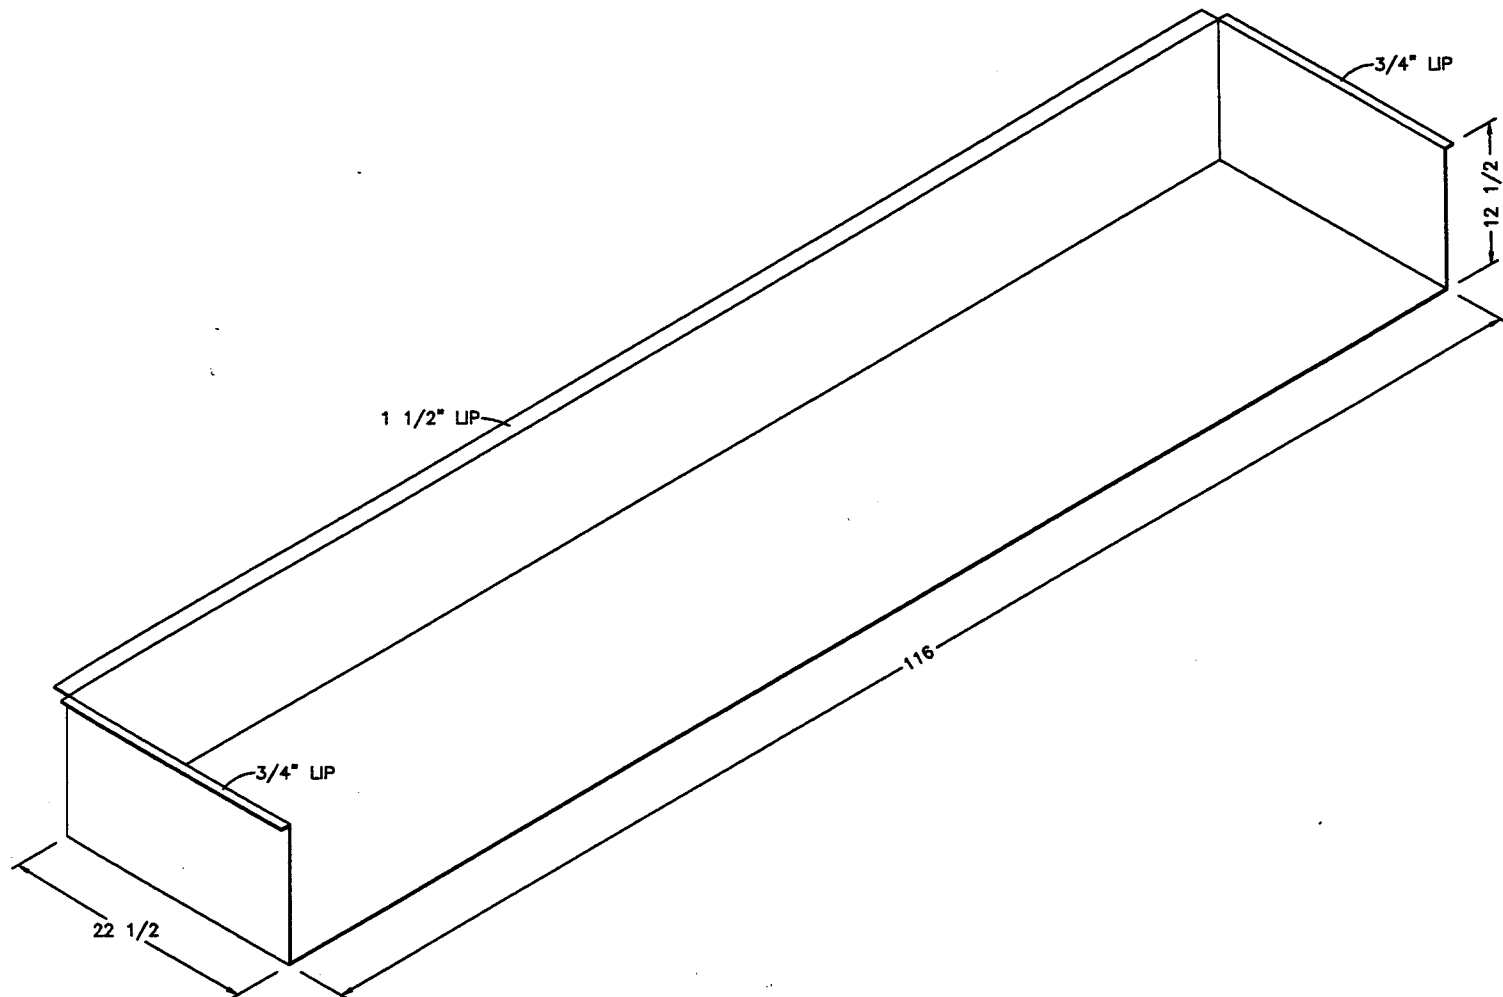

SA 3710  
SA/MA 3757  
SA/MA 3758  
SA/MA 3760  
SA/MA 3766  
SA/MA 3780

**NEWMAR CORP**  
P.O. Box 30,  
Naphtanee, IN. 48550

Title block---1TB

'97 Model:  
SEE UNITS ABOVE

Title: 116 STORAGE BOX  
(1 REQ'D)

Sheet  
1 OF 1  
I.D. # F/SA/  
7116B

Drawn by:  
BRETT  
Date:  
3/4/96

Checked by:  
WJM  
Date: 2-7  
10/1

Revision: DELETED SA/MA 3765 (PCR #971426)


Revision:

By: BRETT

Date: 2/4


By:

Date:

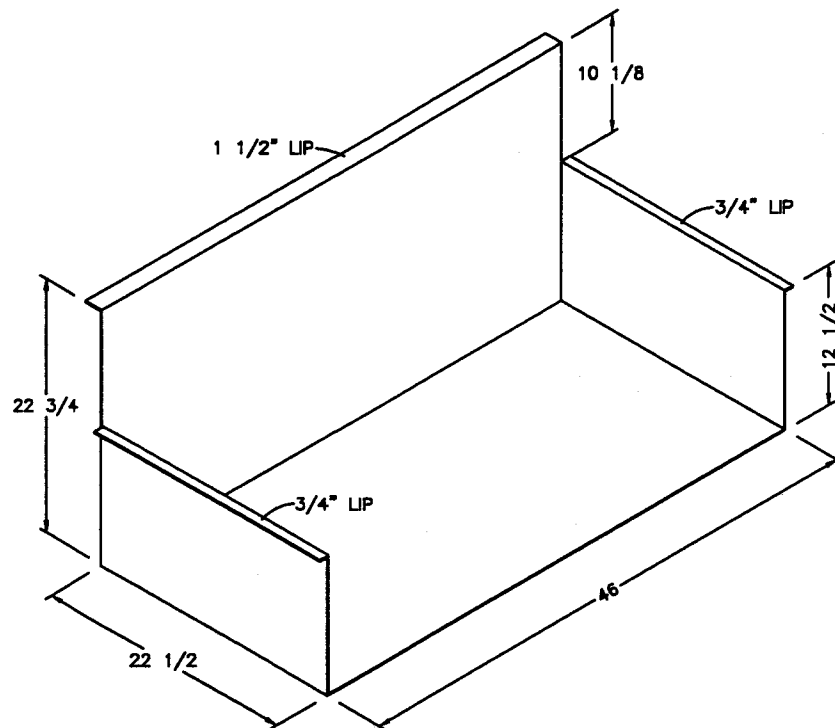


SA/MA 3760

|                                                                               |                       |              |           |             |           |       |
|-------------------------------------------------------------------------------|-----------------------|--------------|-----------|-------------|-----------|-------|
| <b>NEWMAR CORP</b><br>P.O. Box 30,<br>Napponee, IN. 48560<br>Title block--1TB | '97 Model:            | Sheet        | Drawn by: | Checked by: | Revision: | By:   |
|                                                                               | SEE UNITS ABOVE       | 1 OF 1       | BRETT     | <i>B</i>    |           | Date: |
|                                                                               | Title: 46 STORAGE BOX | I.D. # F/SA/ | Date:     | Date:       | Revision: | By:   |
|                                                                               | (1 REQ'D)             | 746B         | 3/4/96    | 530         |           | Date: |

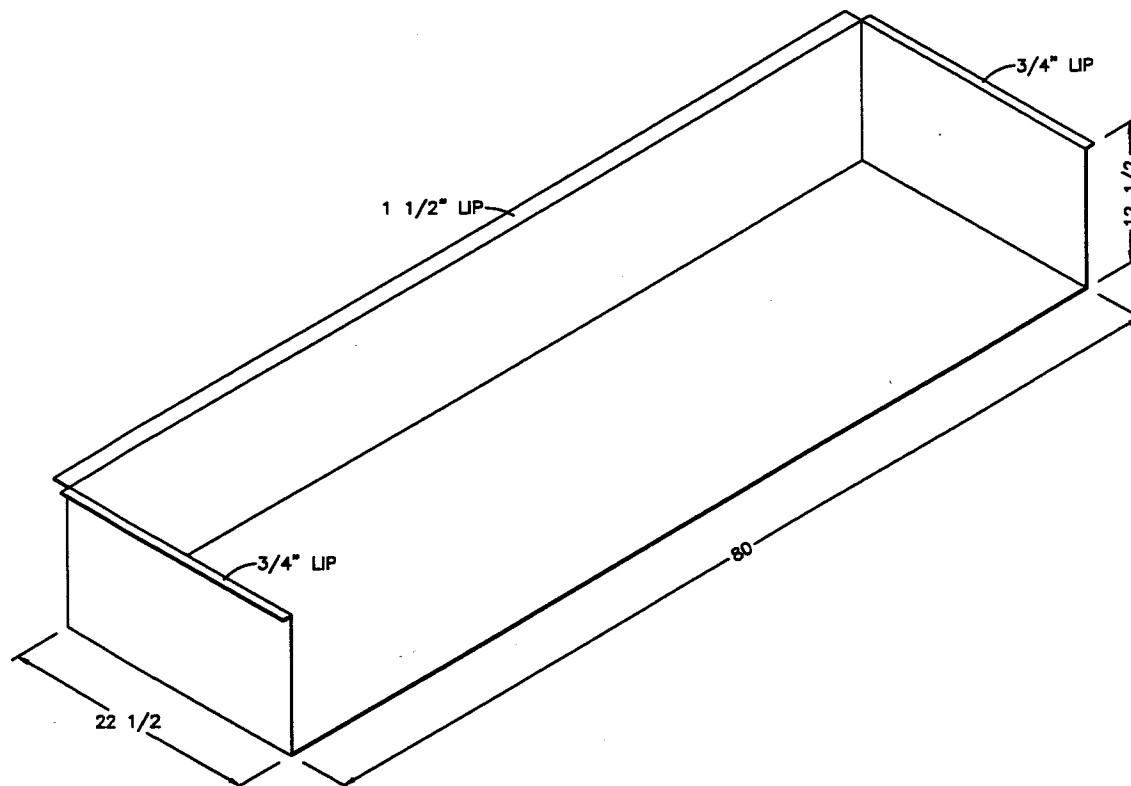


SA/MA 3760

|                                                                              |                                    |                      |                 |               |           |       |
|------------------------------------------------------------------------------|------------------------------------|----------------------|-----------------|---------------|-----------|-------|
| <b>NEWMAR CORP</b><br>P.O. Box 30,<br>Napanee, IN. 46550<br>Title block--1TB | '97 Model:                         | Sheet                | Drawn by:       | Checked by:   | Revision: | By:   |
|                                                                              | SEE UNITS ABOVE                    | 1 OF 1               | BRETT           | <i>B</i>      |           | Date: |
|                                                                              | Title: 80 STORAGE BOX<br>(1 REQ'D) | I.D. # F/SA/<br>780B | Date:<br>3/4/96 | Date:<br>5/90 | Revision: | By:   |
|                                                                              |                                    |                      |                 |               |           | Date: |

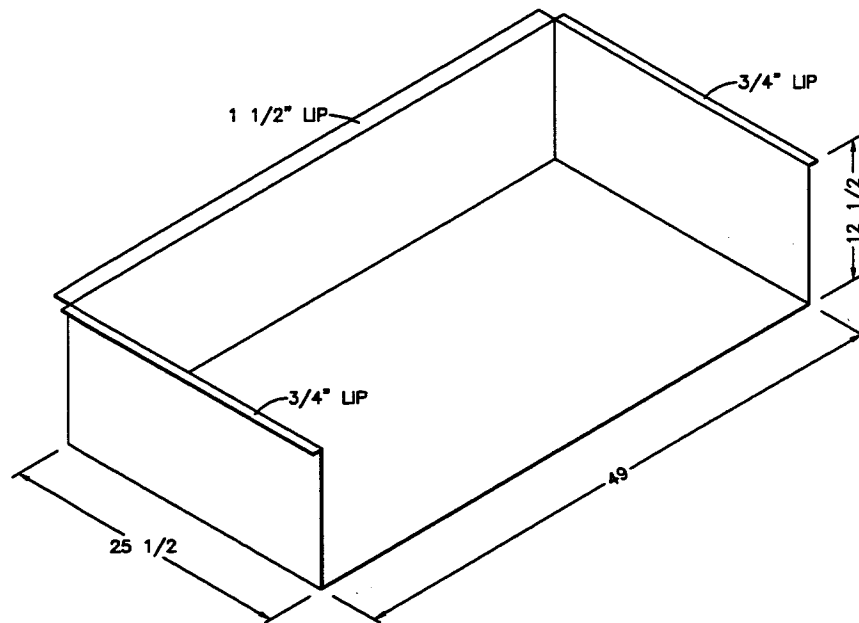



SA/MA 3760

|                                                                               |                                    |              |           |             |           |       |
|-------------------------------------------------------------------------------|------------------------------------|--------------|-----------|-------------|-----------|-------|
| <b>NEWMAR CORP</b><br>P.O. Box 30,<br>Nappanee, IN. 46550<br>Title block--1TB | '97 Model:                         | Sheet        | Drawn by: | Checked by: | Revision: | By:   |
|                                                                               | SEE UNITS ABOVE                    | 1 OF 1       | BRETT     | <i>B</i>    |           | Date: |
|                                                                               | Title: 49 STORAGE BOX<br>(1 REQ'D) | I.D. # F/SA/ | Date:     | Date:       | Revision: | By:   |
|                                                                               |                                    | 749B         | 3/4/96    | 5-30        |           | Date: |

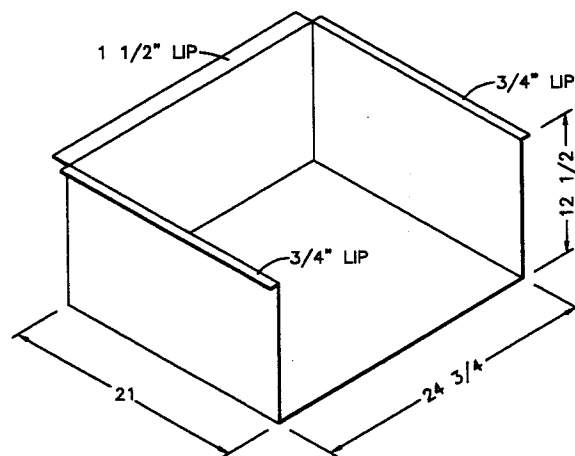

SA 3710  
SA/MA 3757  
SA/MA 3758  
SA/MA 3760  
SA/MA 3780



|                                                                               |                           |               |           |             |                                                                 |             |
|-------------------------------------------------------------------------------|---------------------------|---------------|-----------|-------------|-----------------------------------------------------------------|-------------|
| <b>NEWMAR CORP</b><br>P.O. Box 30,<br>Napanee, IN. 46550<br>Title block---1TB | '97 Model:                | Sheet         | Drawn by: | Checked by: | Revision: CHANGED DEPTH TO 21", & (2 REQ'D.) DELETED 75 3/4 BOX | By: MIKE D. |
|                                                                               | SEE UNITS ABOVE           | 1 OF 1        | BRETT     | <i>B3</i>   |                                                                 | Date: 8/23  |
|                                                                               | Title: FREIGHTLINER       | I.D. # FM/SA/ | Date:     | Date:       | Revision:                                                       | By:         |
|                                                                               | 24 3/4 STRG BOX (2-REQ'D) | 724B          | 5/20/96   | 8-23        |                                                                 | Date:       |

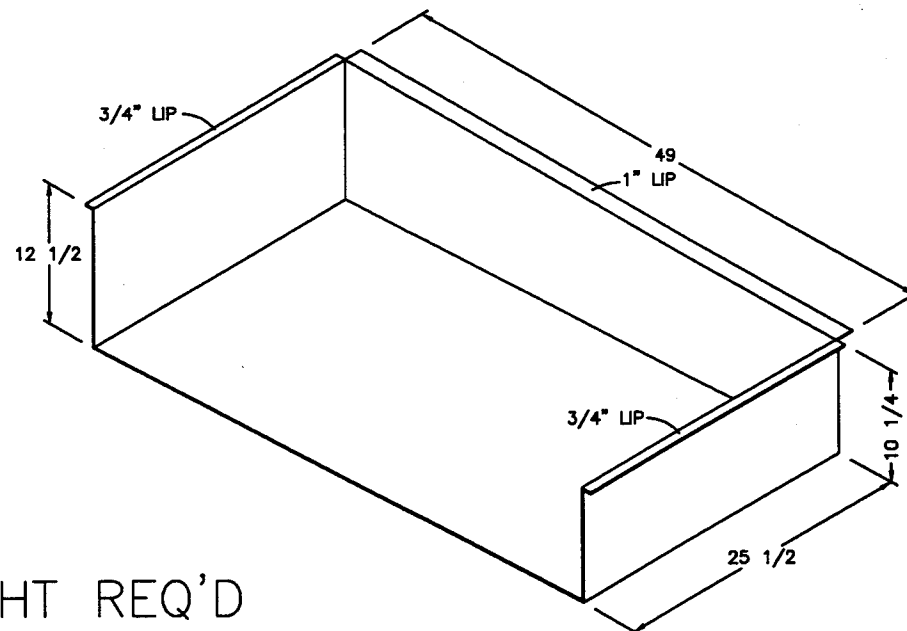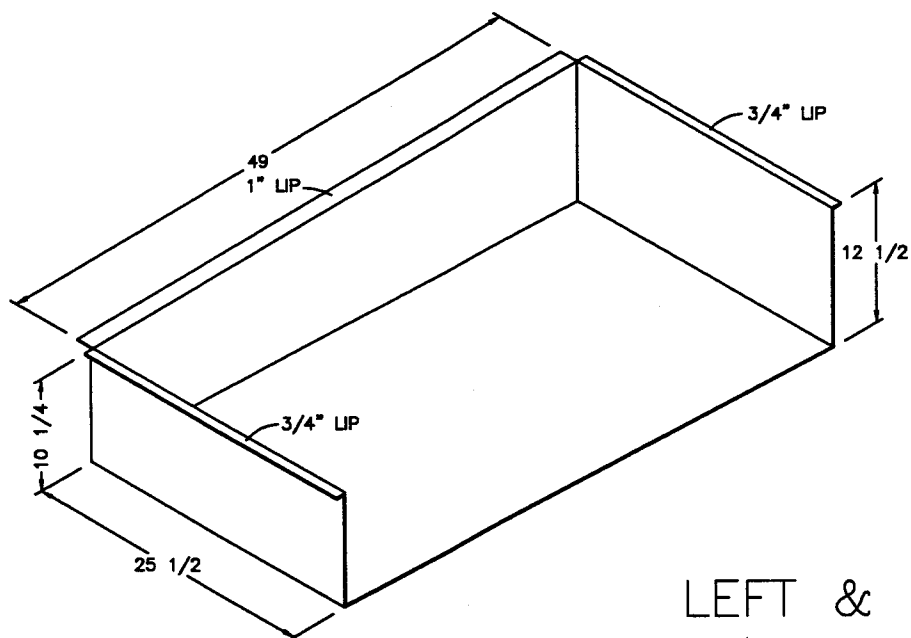

LEFT & RIGHT REQ'D



SA/MA 3760

|                                                                                |                    |          |           |                    |           |       |
|--------------------------------------------------------------------------------|--------------------|----------|-----------|--------------------|-----------|-------|
| <b>NEWMAR CORP</b><br>P.O. Box 30,<br>Nappanee, IN. 46560<br>Title block---1TB | '97 Model:         | Sheet    | Drawn by: | Checked by:        | Revision: | By:   |
|                                                                                | SEE UNITS ABOVE    | 1 OF 1   | BRETT     | <i>[Signature]</i> |           | Date: |
|                                                                                | Title:             | I.D. #   | Date:     | Date:              | Revision: | By:   |
|                                                                                | REAR STORAGE BOXES | F/SA/7RB | 3/4/96    | 530                |           | Date: |

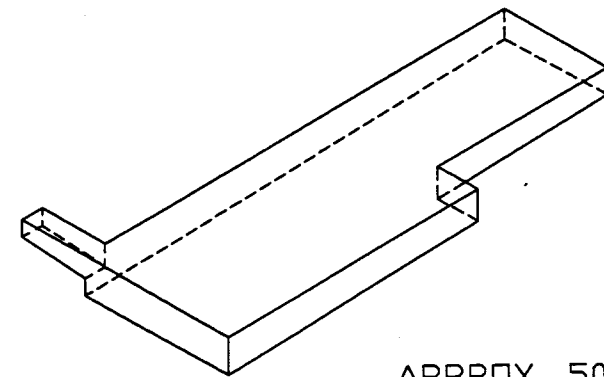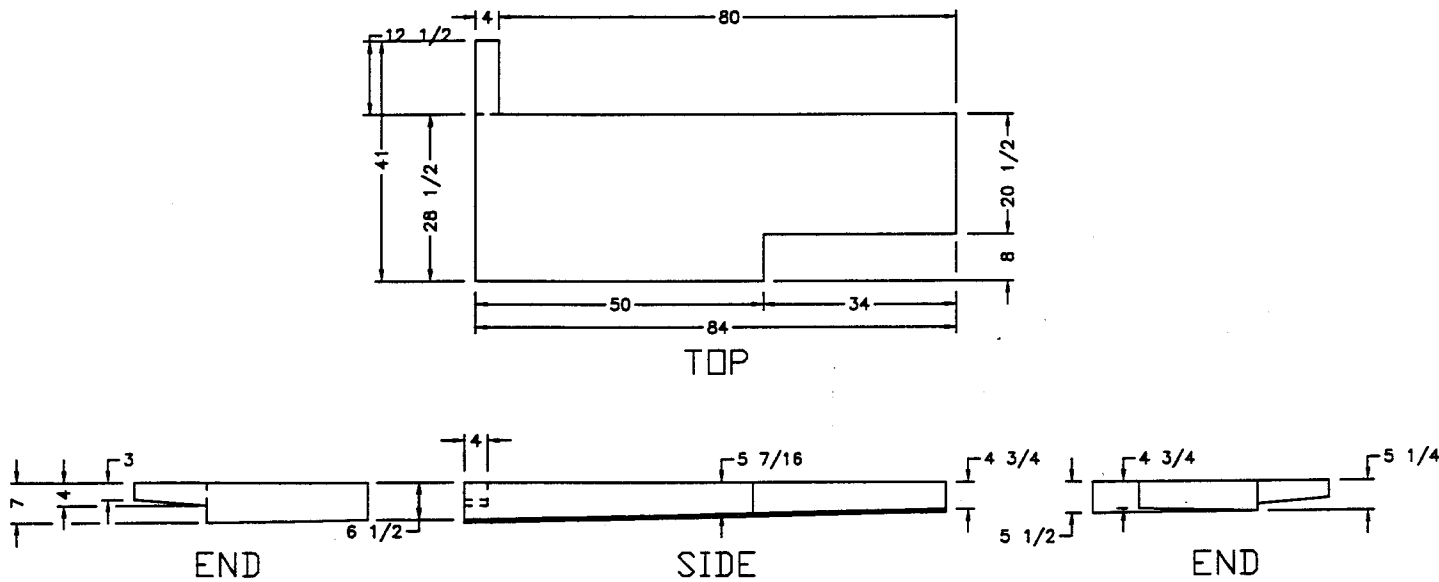


APPROX. 50 GAL.


|                                                                                   |                               |                    |                    |                  |               |         |
|-----------------------------------------------------------------------------------|-------------------------------|--------------------|--------------------|------------------|---------------|---------|
| <b>NEWMAR CORP</b><br>P.O. Box 30,<br>Nappanee, IN. 46550<br><br>Title block--5TB | '97 Model:<br>SA'S/MA'S/KA'S  | Sheet<br>1 OF 1    | Drawn by:<br>BRETT | Checked by:<br>B | Revision:<br> | By:<br> |
|                                                                                   | Title:<br>#322-H HOLDING TANK | I.D. #<br>7BKBNHT1 | Date:<br>3/4/96    | Date:<br>5-30    | Revision:<br> | By:<br> |

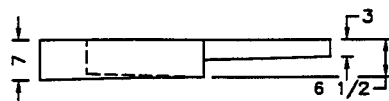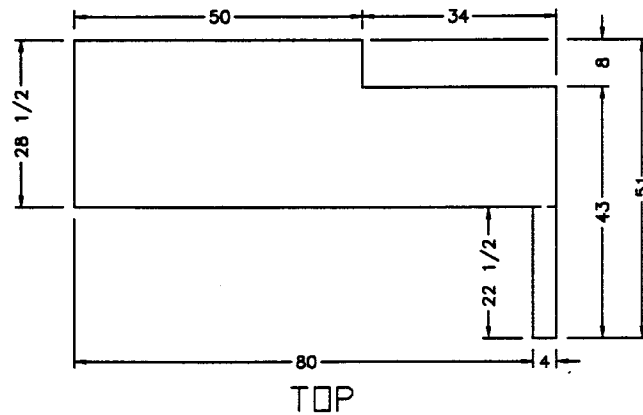


END

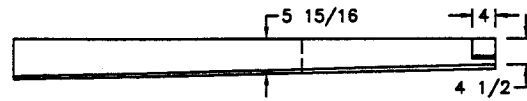

SIDE

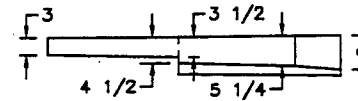

END

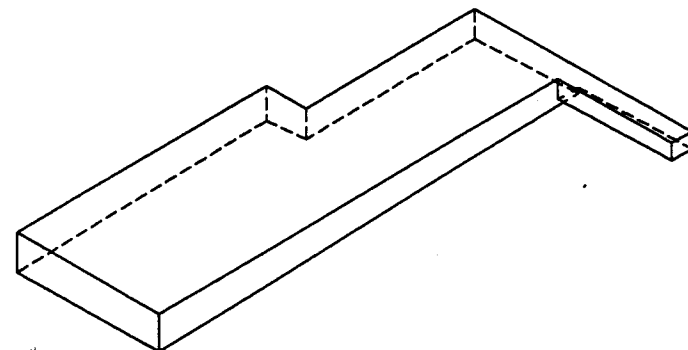

APPROX. 50 GAL.

**NEWMAR CORP**  
P.O. Box 30,  
Naperville, IN. 46550

'97 Model:  
**SA'S/MA'S/KA'S**

Title:  
**#321-H HOLDING TANK**

Sheet  
**1 OF 1**  
I.D. #  
**7BKBNHT2**


Drawn by:  
**BRETT**  
Date:  
**3/4/96**

Checked by:  
**B**  
Date:  
**5-30**


Revision:  
  
Revision:

By:  
Date:  
By:  
Date:



Title block---5TB

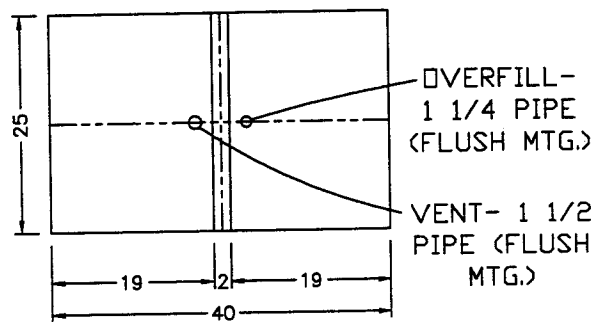



TOP

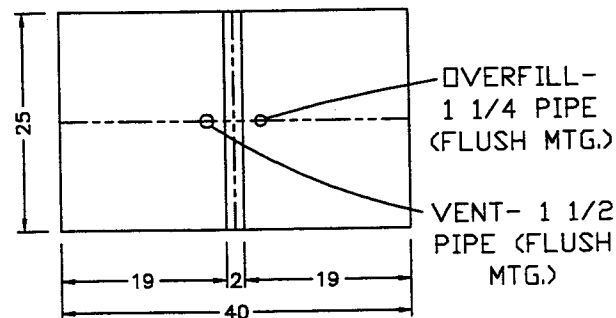

TOP

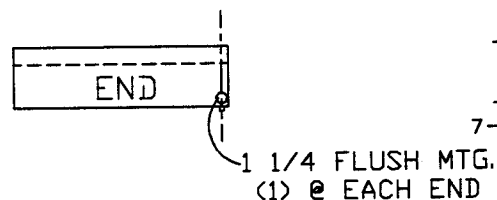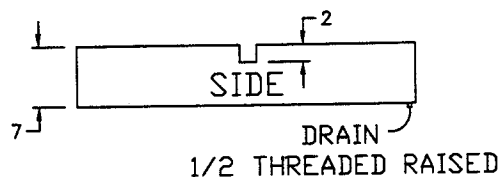

RIGHT

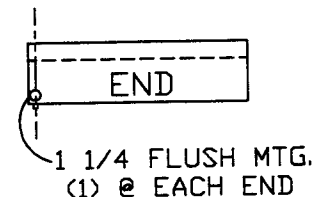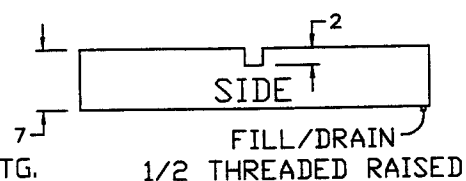


LEFT

NOTE: PLUG (1) END OF EACH TANK @ 1 1/4 FITTING W./PLUG


28 GAL. EA. CAPACITY

|                                                                                    |                |                |           |             |                                                |           |
|------------------------------------------------------------------------------------|----------------|----------------|-----------|-------------|------------------------------------------------|-----------|
| <b>NEWMAR CORP</b><br>P.O. Box 30,<br>Nappanee, IN. 46550<br><br>Title block--75TB | '97 Model:     | Sheet          | Drawn by: | Checked by: | Revision: REVISED DUE TO 1997 CONSTRUCTION     | By: BRETT |
|                                                                                    | SA'S/MA'S/KA'S | 1 OF 1         | BRETT     | WJM         |                                                | Date: 4/2 |
| #278 RT/LFT WATER TANK                                                             | Title:         | I.D. # MISC/2/ | Date:     | Date:       | Revision: ADDED 2x2 GROOVE IN TOP (PCR #97766) | By: BRETT |
|                                                                                    |                | 7BKBNWT        | 3/4/96    | 9/6         |                                                | Date: 9/6 |

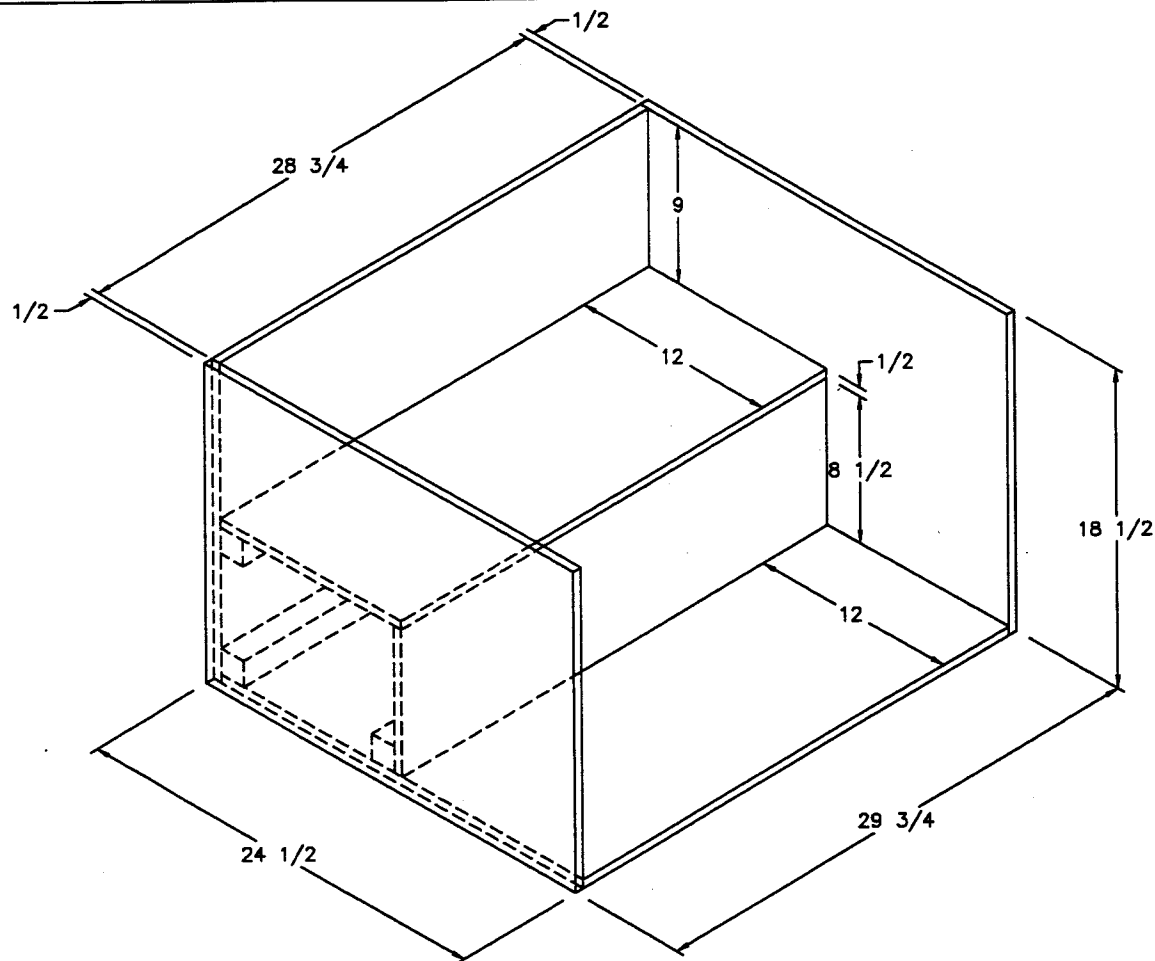


ALL MATERIAL TO BE 1/2" EXCEPT 2x2 SUPPORTS INSIDE

|                                                                                     |                    |          |           |             |           |       |
|-------------------------------------------------------------------------------------|--------------------|----------|-----------|-------------|-----------|-------|
| <b>NEWMAR CORP</b><br>P.O. Box 30,<br>Nappanee, IN. 46550<br><br>Title block--1-5TB | '97 Model:         | Sheet    | Drawn by: | Checked by: | Revision: | By:   |
|                                                                                     | SA'S/MA'S/KA'S     | 1 OF 1   | BRETT     | <i>B</i>    |           | Date: |
|                                                                                     | Title:             | I.D. #   | Date:     | Date:       | Revision: | By:   |
|                                                                                     | ENTRANCE STEP WELL | 7BKBNSTP | 3/11/96   | 5-30        |           | Date: |

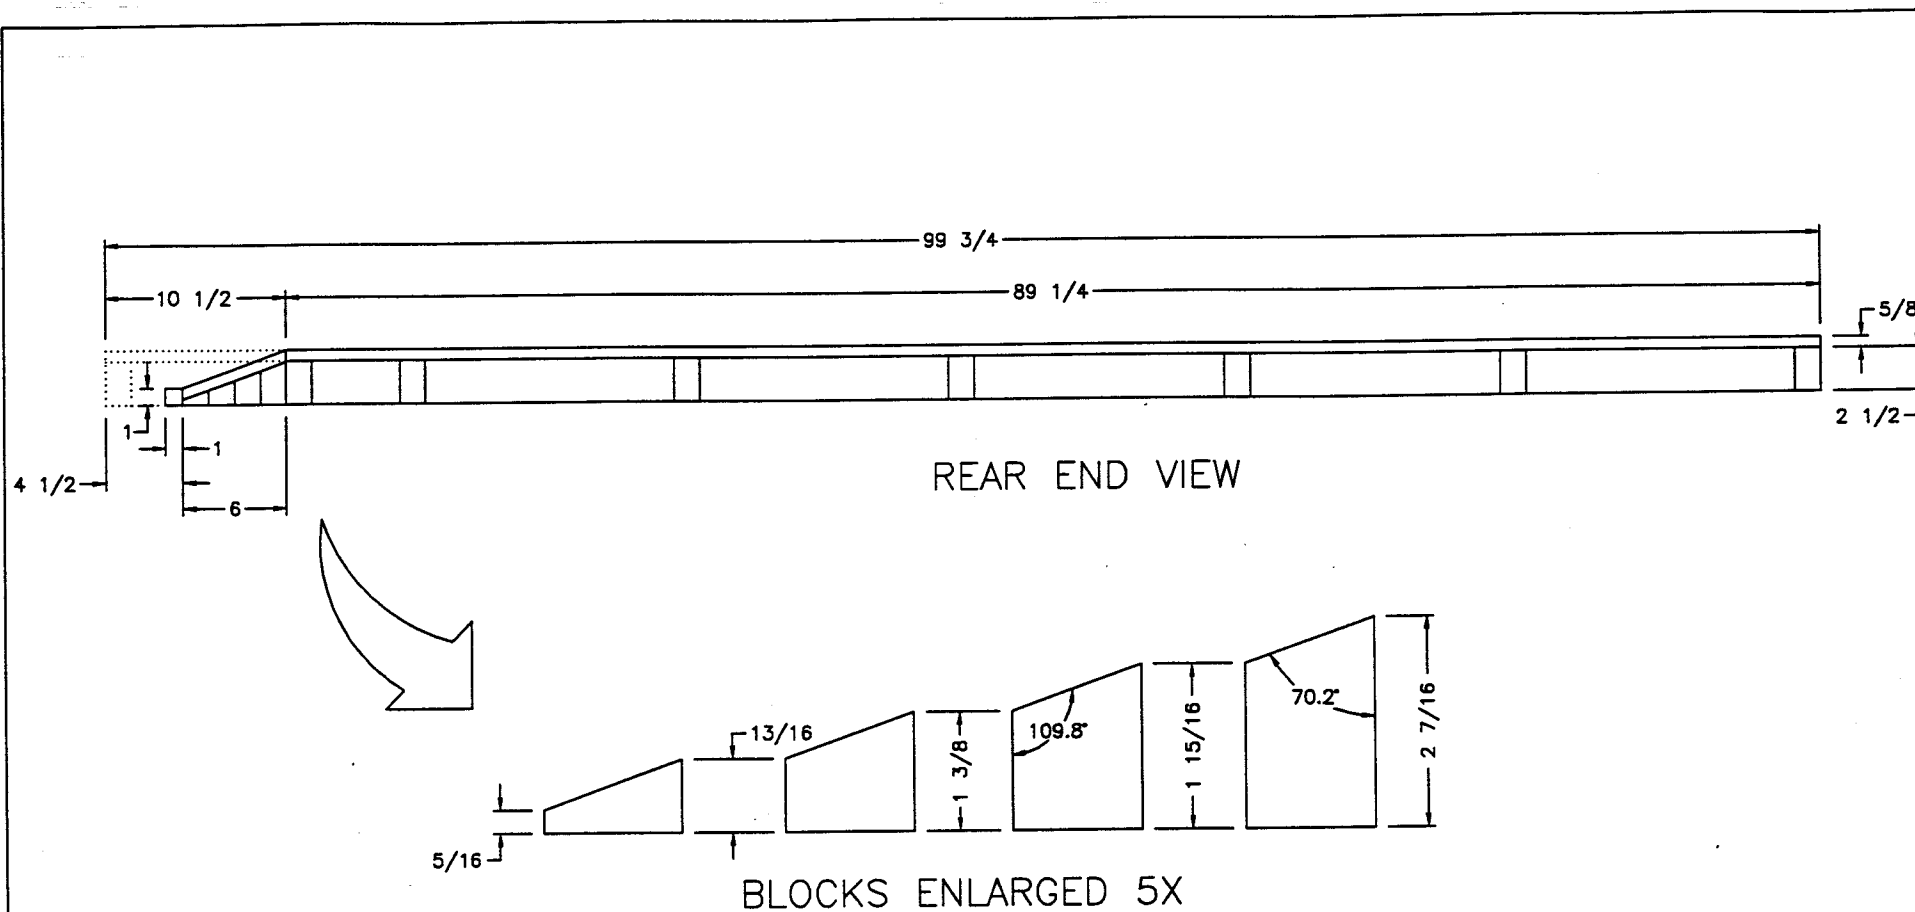

|                                                                                  |                                                                                          |                                       |                                       |                                             |           |       |
|----------------------------------------------------------------------------------|------------------------------------------------------------------------------------------|---------------------------------------|---------------------------------------|---------------------------------------------|-----------|-------|
| <b>NEWMAR CORP</b><br>P.O. Box 30,<br>Nappanee, IN. 46550<br>Title block---1-5TB | '97 Model:<br>SA'S/MA'S/MP'S/LB'S<br>Title: MAIN FLOOR SLIDEOUT<br>DETAIL FOR FLAT FLOOR | Sheet<br>1 OF 1<br>I.D. # O/F/<br>7SA | Drawn by:<br>BRETT<br>Date:<br>3/4/96 | Checked by:<br>[Signature]<br>Date:<br>5-30 | Revision: | By:   |
|                                                                                  |                                                                                          |                                       |                                       |                                             |           | Date: |
|                                                                                  |                                                                                          |                                       |                                       |                                             | Revision: | By:   |
|                                                                                  |                                                                                          |                                       |                                       |                                             |           | Date: |

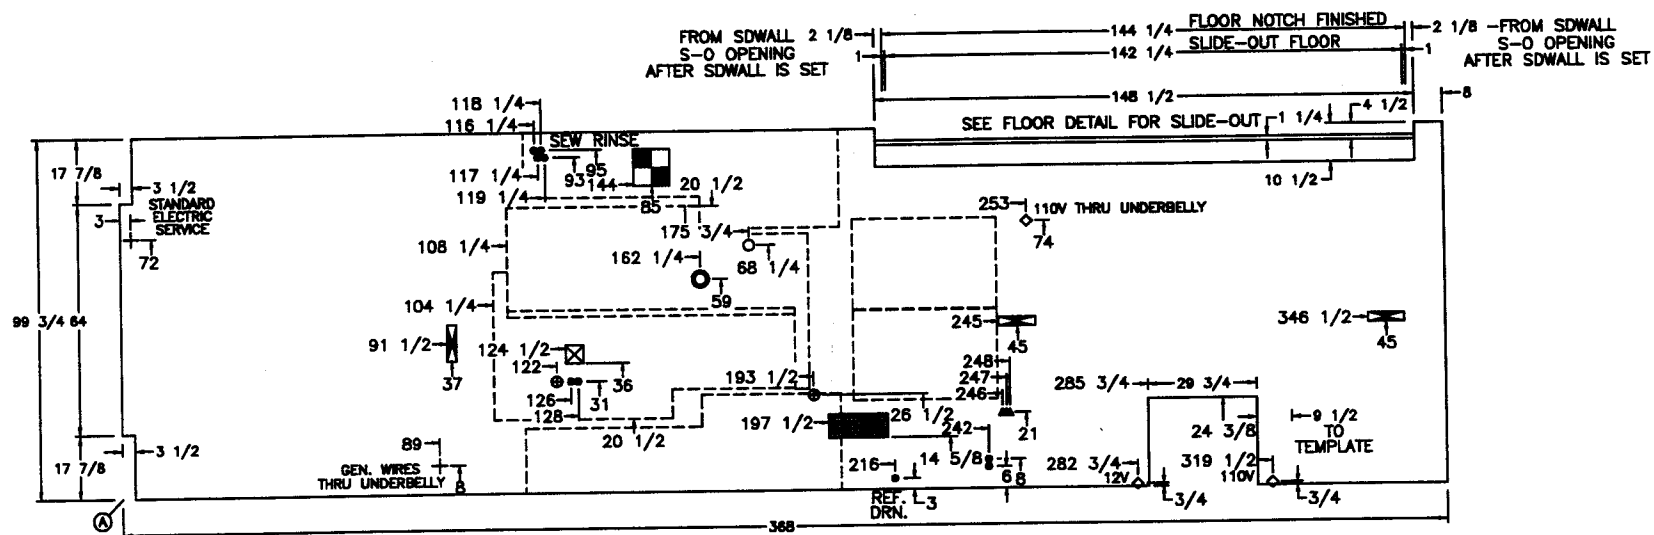


NOTES:  
(5/8" PLYWOOD FLOOR)  
DIMENSIONS FROM POINT A

# FLOOR CUTOUT SYMBOLS

- 10"x10" FIBERGLASS TUB
- 2 1/2"x10" HEAT REGISTER
- 8 1/2"x18 1/2" FURNACE
- 1/4" ELECTRICAL HOLE
- 5" HEAT CUT HOLE
- 5" SEWAGE DRAIN HOLE
- 3" DRAIN HOLE
- 3" VENT HOLE
- 3/4" WATER LINE HOLE
- 3/4" GAS LINE HOLE


|                                                                                  |                                                  |                       |                    |                    |                                                          |           |
|----------------------------------------------------------------------------------|--------------------------------------------------|-----------------------|--------------------|--------------------|----------------------------------------------------------|-----------|
| <b>NEWMAR CORP</b><br>P.O. Box 30,<br>Nappanee, IN. 46550<br>Title block--3125TB | '97 Model:<br>MA 3760<br>Title:<br>FLOOR LAY-OUT | Sheet<br>2 OF 3       | Drawn by:<br>BRETT | Checked by:<br>WJM | Revision: DELETED TUB DRN. RUN INTO LAV (PCR #971297)    | By: BRETT |
|                                                                                  |                                                  | I.D. # P/MA/<br>73760 | Date:<br>4/22/96   | Date:<br>12/16/96  | Revision: BATH HEAT DUCT HOLE FOR PLUMBING (PCR #971350) | By: BRETT |

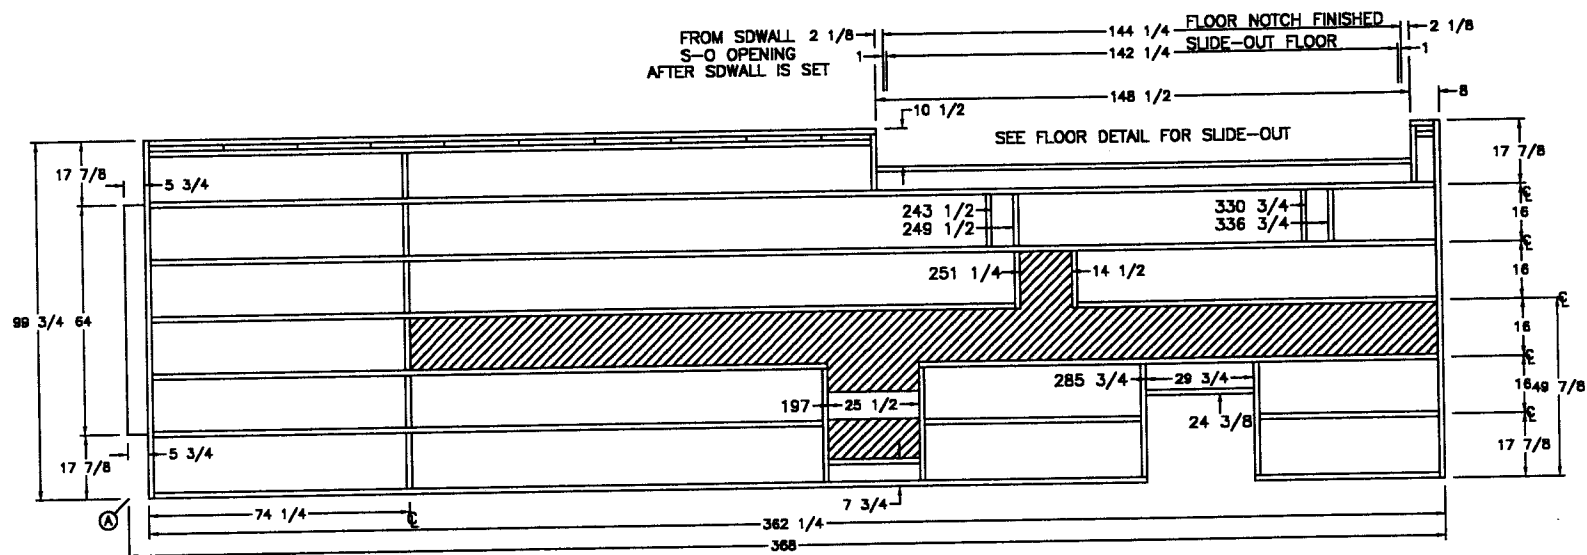

NOTES:  
 ALL STRINGERS TO BE SPRUCE-PINE-FIR (SPF)  
 STRINGERS: 2 X 3'S  
 3 1/8" BUILD-UP FLOOR ONLY UP TO MAIN FLOOR LENGTH  
 ALL DIMENSIONS FROM POINT A

|                                                                                  |                                                     |                                          |                                        |                                  |                            |                           |
|----------------------------------------------------------------------------------|-----------------------------------------------------|------------------------------------------|----------------------------------------|----------------------------------|----------------------------|---------------------------|
| <b>NEWMAR CORP</b><br>P.O. Box 30,<br>Nappanee, IN. 46550<br>Title block--3125TB | '97 Model:<br>MA 3760<br>Title:<br>STRINGER LAY-OUT | Sheet<br>3 OF 3<br>I.D. # P/MA/<br>73760 | Drawn by:<br>BRETT<br>Date:<br>4/22/96 | Checked by:<br>B<br>Date:<br>7-f | Revision: W.T. HEAT PLENIM | By: BRETT                 |
|                                                                                  |                                                     |                                          |                                        |                                  | Revision:                  | Date: 7/8<br>By:<br>Date: |




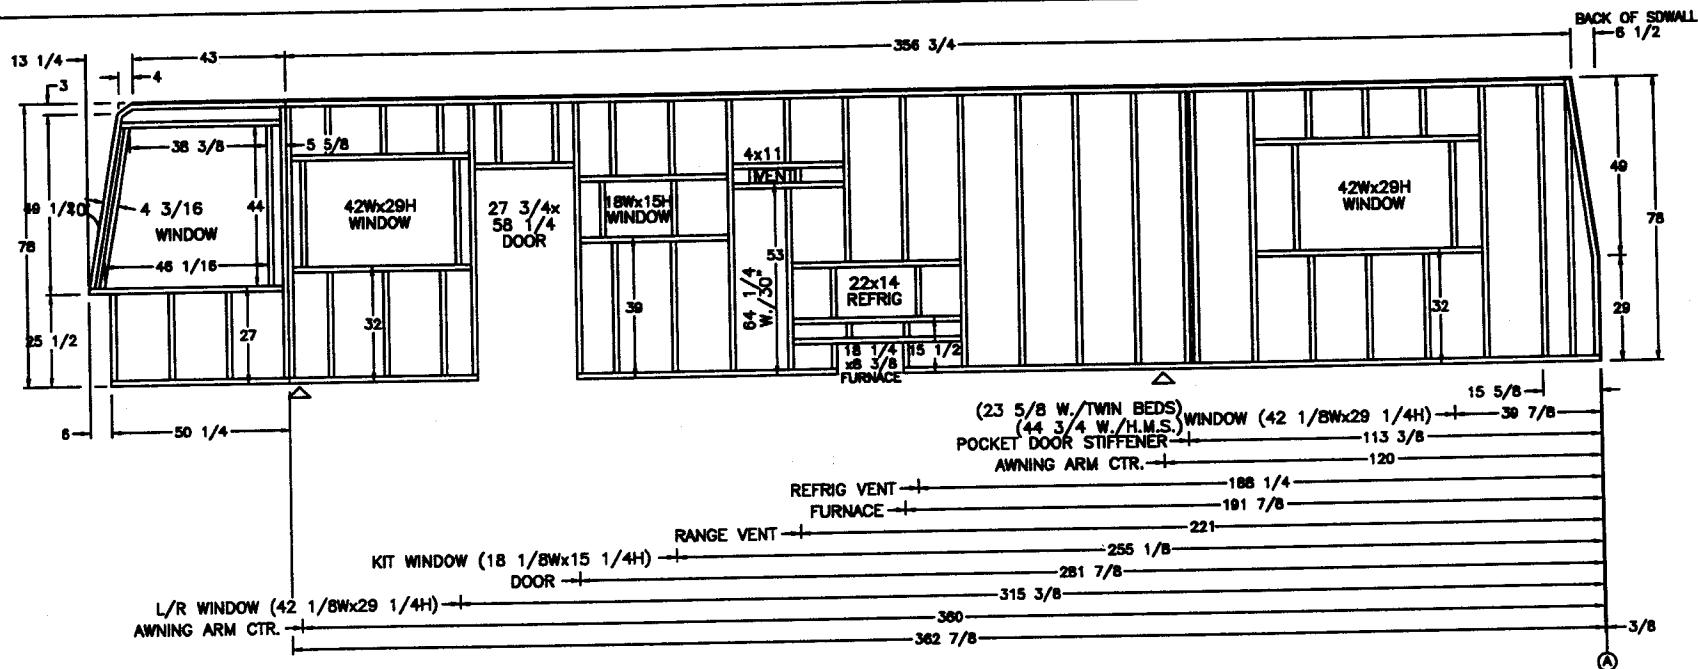



NOTES  
20 FT. AWNING  
ALL DIMENSIONS ARE FROM POINT 'A'  
SIDEWALL LAYOUT DRAWN AS IN JIG POSITION  
ALL STUDS SPACED 16" ON CENTER UNLESS OTHERWISE SPECIFIED

|                                                                                 |                              |                        |                    |                    |                                                        |                        |
|---------------------------------------------------------------------------------|------------------------------|------------------------|--------------------|--------------------|--------------------------------------------------------|------------------------|
| <b>NEWMAR CORP</b><br>P.O. Box 30,<br>Napanea, IN. 46550<br>Title block--3125TB | '97 Model:<br>SA/MA 3760     | Sheet<br>1 OF 1        | Drawn by:<br>BRETT | Checked by:<br>WJM | Revision: REFRIG VENT HEIGHT (PCR #97975)              | By: BRETT              |
|                                                                                 | Title:<br>DOOR SIDE SIDEWALL | I.D. # S/D/<br>7SA3760 | Date:<br>3/11/96   | Date: 0-10<br>9/6  | Revision: RAISED REFRIG PER CABINET PRINT (PCR #97748) | By: BRETT<br>Date: 9/5 |



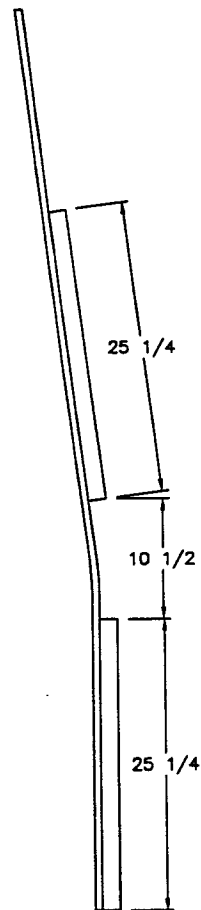


OFFDOOR SIDE

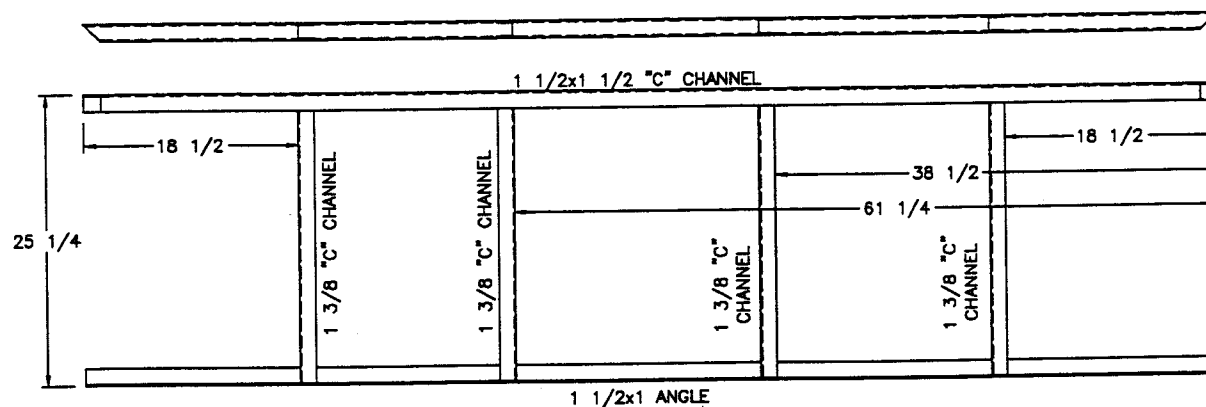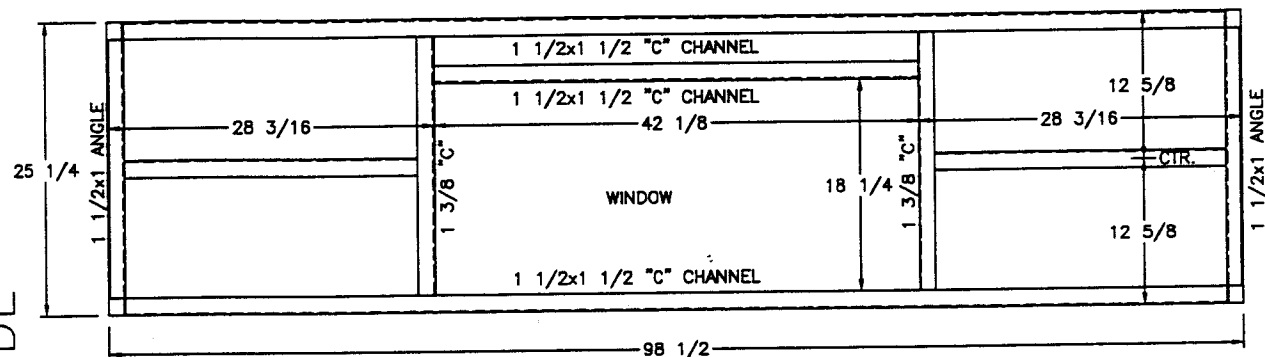


DOOR SIDE

ALL CUTS @ ENDS ARE 45°

|                                                                               |                                                    |                            |                           |                         |           |           |
|-------------------------------------------------------------------------------|----------------------------------------------------|----------------------------|---------------------------|-------------------------|-----------|-----------|
| <b>NEWMAR CORP</b><br>P.O. Box 30,<br>Nappanee, IN. 46550<br>Title block--1TB | '97 Model:<br><b>SA'S/MA'S</b>                     | Sheet<br><b>1 OF 1</b>     | Drawn by:<br><b>BRETT</b> | Checked by:<br><i>B</i> | Revision: | By:       |
|                                                                               | Title: <b>REAR WALL W./ WINDOW</b><br><b>7T350</b> | I.D. # S/R/<br><b>7SA2</b> | Date:<br><b>5/21/96</b>   | Date:<br><b>5-30</b>    | Revision: | Date:<br> |

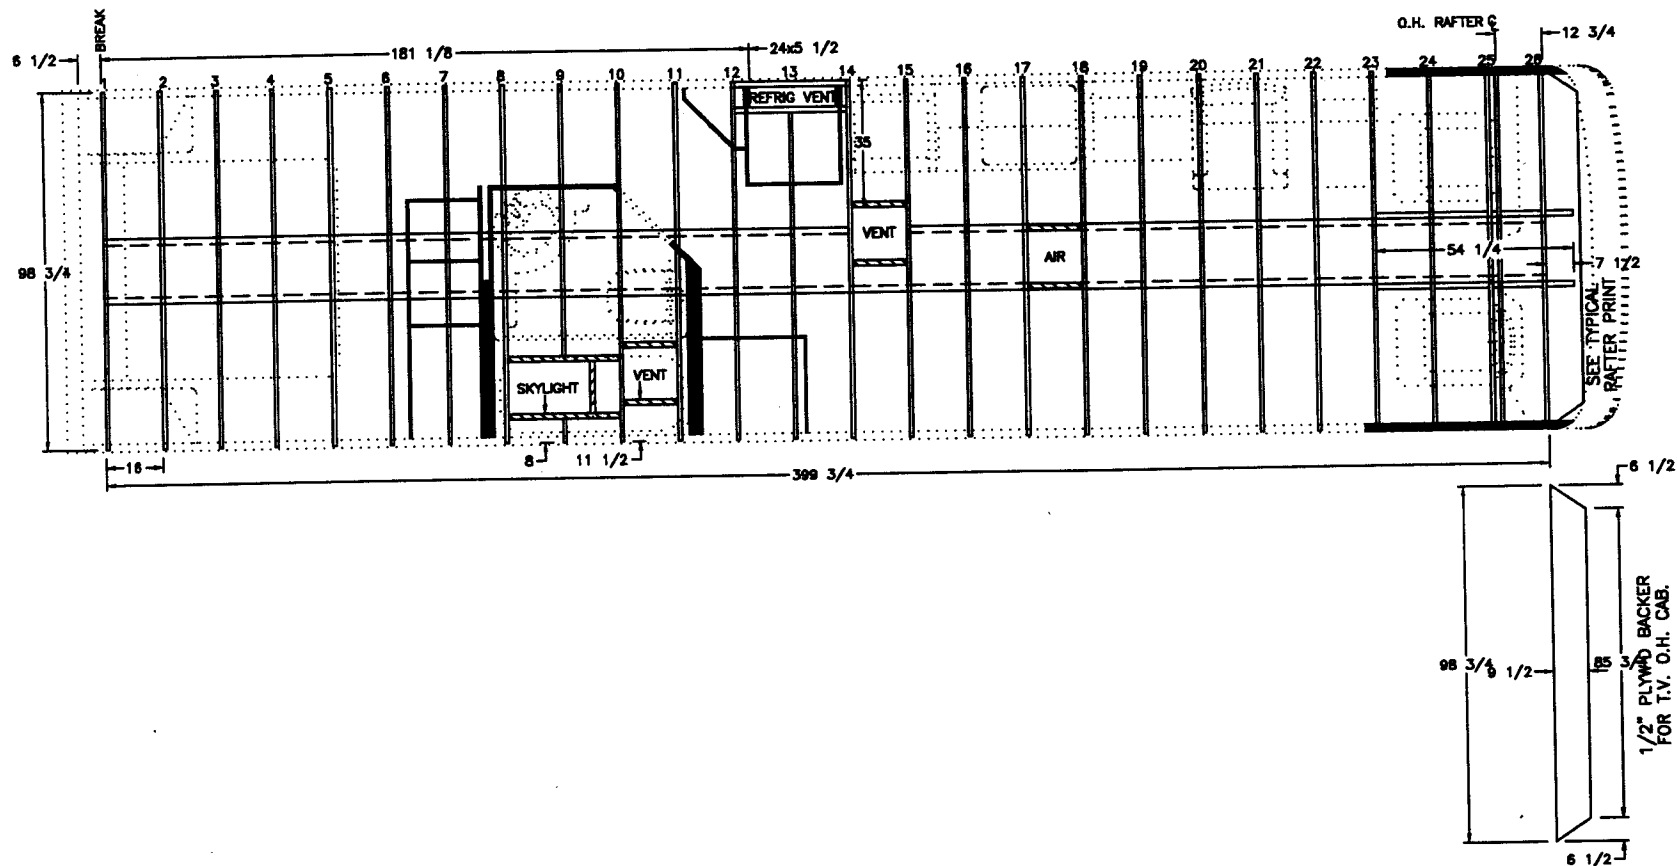


|                                                                                  |              |           |           |             |                                                    |             |
|----------------------------------------------------------------------------------|--------------|-----------|-----------|-------------|----------------------------------------------------|-------------|
| <b>NEWMAR CORP</b><br>P.O. Box 30,<br>Nappanee, IN. 46550<br>Title block--3125TB | '97 Model:   | Sheet     | Drawn by: | Checked by: | Revision: SEPARATED SA/MA FANTASTIC VENT LOCATIONS | By: BRETT   |
|                                                                                  | MA 3760      | 1 OF 1    | BRETT     | WJM         |                                                    | Date: 3/19  |
|                                                                                  | Title:       | I.D. # R/ | Date:     | Date:       | Revision: REVISED FOR SKYLIGHT (PCR #971097)       | By: BRETT   |
|                                                                                  | ROOF RAFTERS | 7SA3760   | 3/11/96   | 11-11       |                                                    | Date: 11/11 |

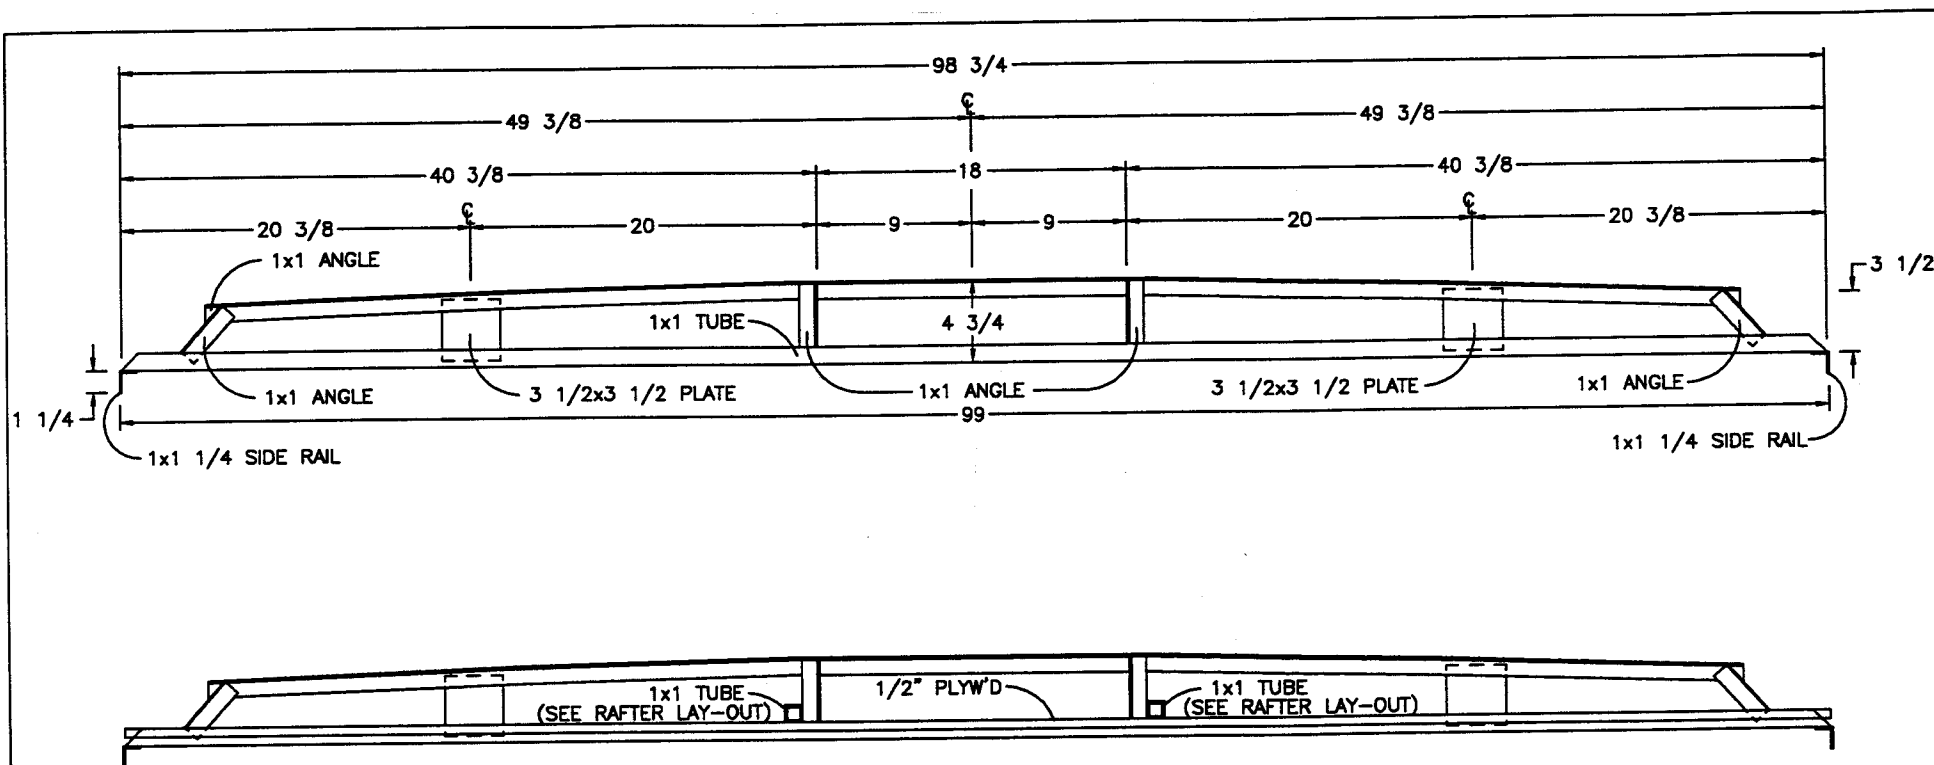

ALL MATERIAL TO BE ALUMINUM  
EXCEPT T.V. O.H. CAB. BACKER

|                                                                                     |                          |             |           |             |           |       |
|-------------------------------------------------------------------------------------|--------------------------|-------------|-----------|-------------|-----------|-------|
| <b>NEWMAR CORP</b><br>P.O. Box 30,<br>Napponee, IN. 46550<br><br>Title block--1-5TB | '97 Model:               | Sheet       | Drawn by: | Checked by: | Revision: | By:   |
|                                                                                     | SA'S/MA'S/DP'S/MP'S/LB'S | 1 OF 1      | BRETT     | <i>B</i>    |           | Date: |
|                                                                                     | Title:                   | I.D. # R/R/ | Date:     | Date:       | Revision: | By:   |
|                                                                                     | TYPICAL ROOF RAFTER      | 7SA         | 3/4/96    | 5-30        |           | Date: |

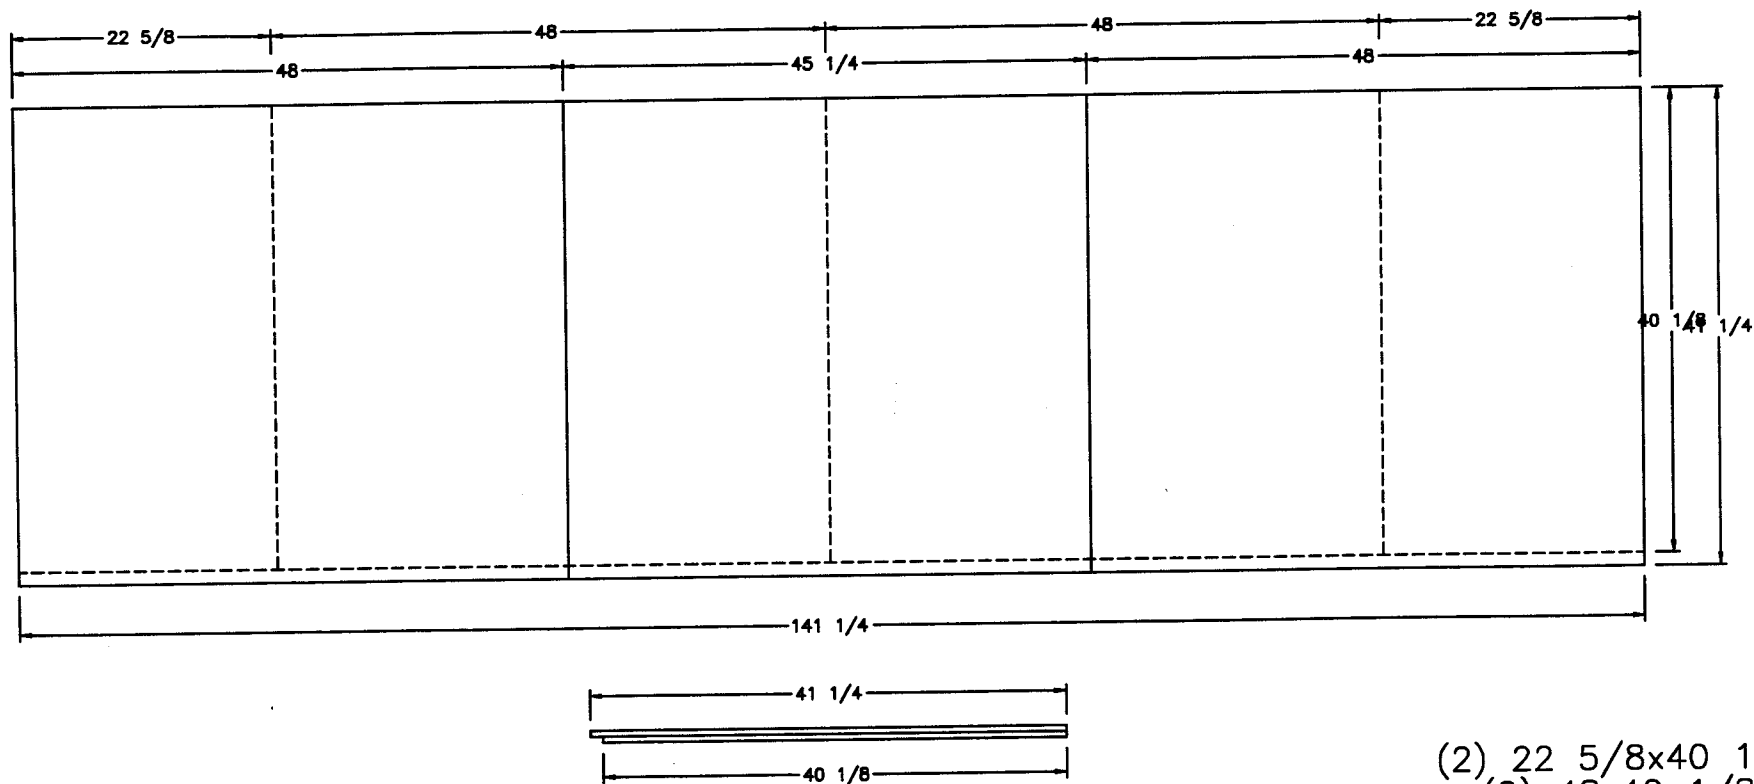




FRONT END VIEW

- (2) 22 5/8x40 1/8
- (2) 48x40 1/8
- (2) 48x41 1/4
- (1) 45 1/4x41 1/4

MATERIAL  
DOUBLE 1/2" PLYW'D

SA/MA 3760


|                                                                               |                              |             |           |             |           |       |
|-------------------------------------------------------------------------------|------------------------------|-------------|-----------|-------------|-----------|-------|
| <b>NEWMAR CORP</b><br>P.O. Box 30,<br>Nappanee, IN. 46550<br>Title block--1TB | '97 Model:                   | Sheet       | Drawn by: | Checked by: | Revision: | By:   |
|                                                                               | SEE UNITS ABOVE              | 1 OF 1      | BRETT     | 13          |           | Date: |
|                                                                               | Title: 12 FT. SLIDEOUT FLOOR | I.D. # 0/F/ | Date:     | Date:       | Revision: | By:   |
|                                                                               |                              | 712F        | 3/4/96    | 530         |           | Date: |

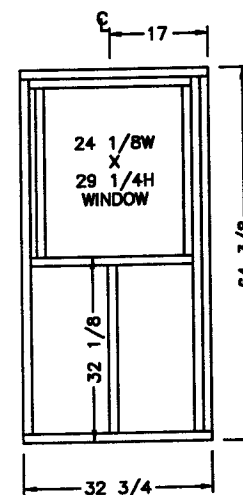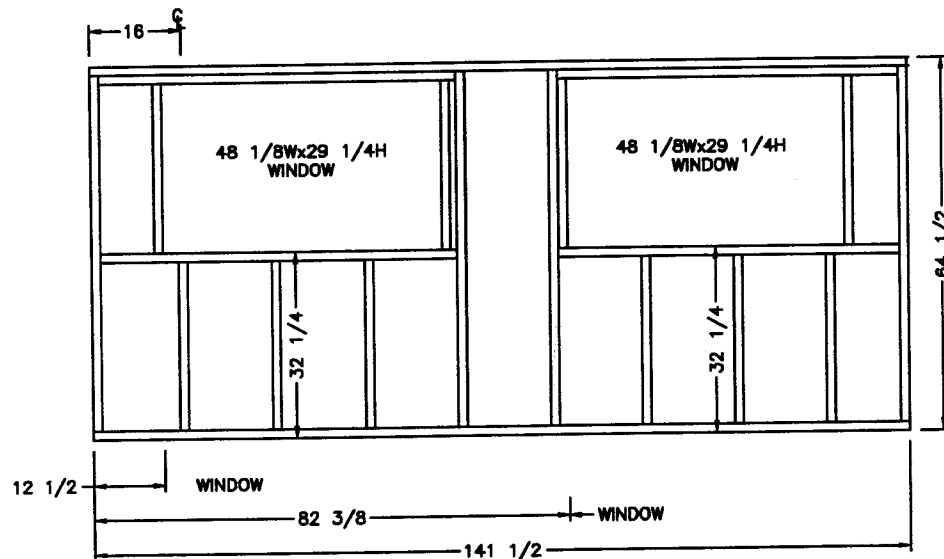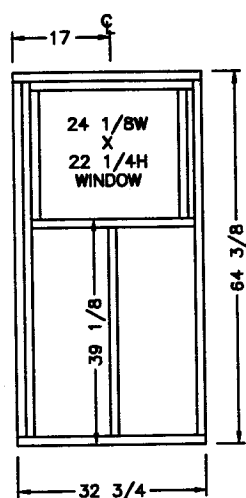


NOTES  
 MAIN WALL - 1 1/2x1 1/2 ALUMINUM STUDS  
 END WALLS - 1x1 1/4 ALUMINUM STUDS  
 ALL WALLS DRAWN AS IN JIG POSITION  
 STUDS SPACED 16" ON CENTER

SA/MA 3760

|                                                                               |                 |        |           |             |           |       |
|-------------------------------------------------------------------------------|-----------------|--------|-----------|-------------|-----------|-------|
| <b>NEWMAR CORP</b><br>P.O. Box 30,<br>Nappanee, IN. 46550<br>Title block--STB | '97 Model:      | Sheet  | Drawn by: | Checked by: | Revision: | By:   |
|                                                                               | SEE UNITS ABOVE | 1 OF 1 | BRETT     | B           |           | Date: |
| Title:                                                                        | I.D. #          | Date:  | Date:     | Revision:   | By:       | Date: |
| 12 FT. SLIDEOUT WALLS                                                         | 0/S/712         | 3/4/96 | 5-30      |             |           |       |

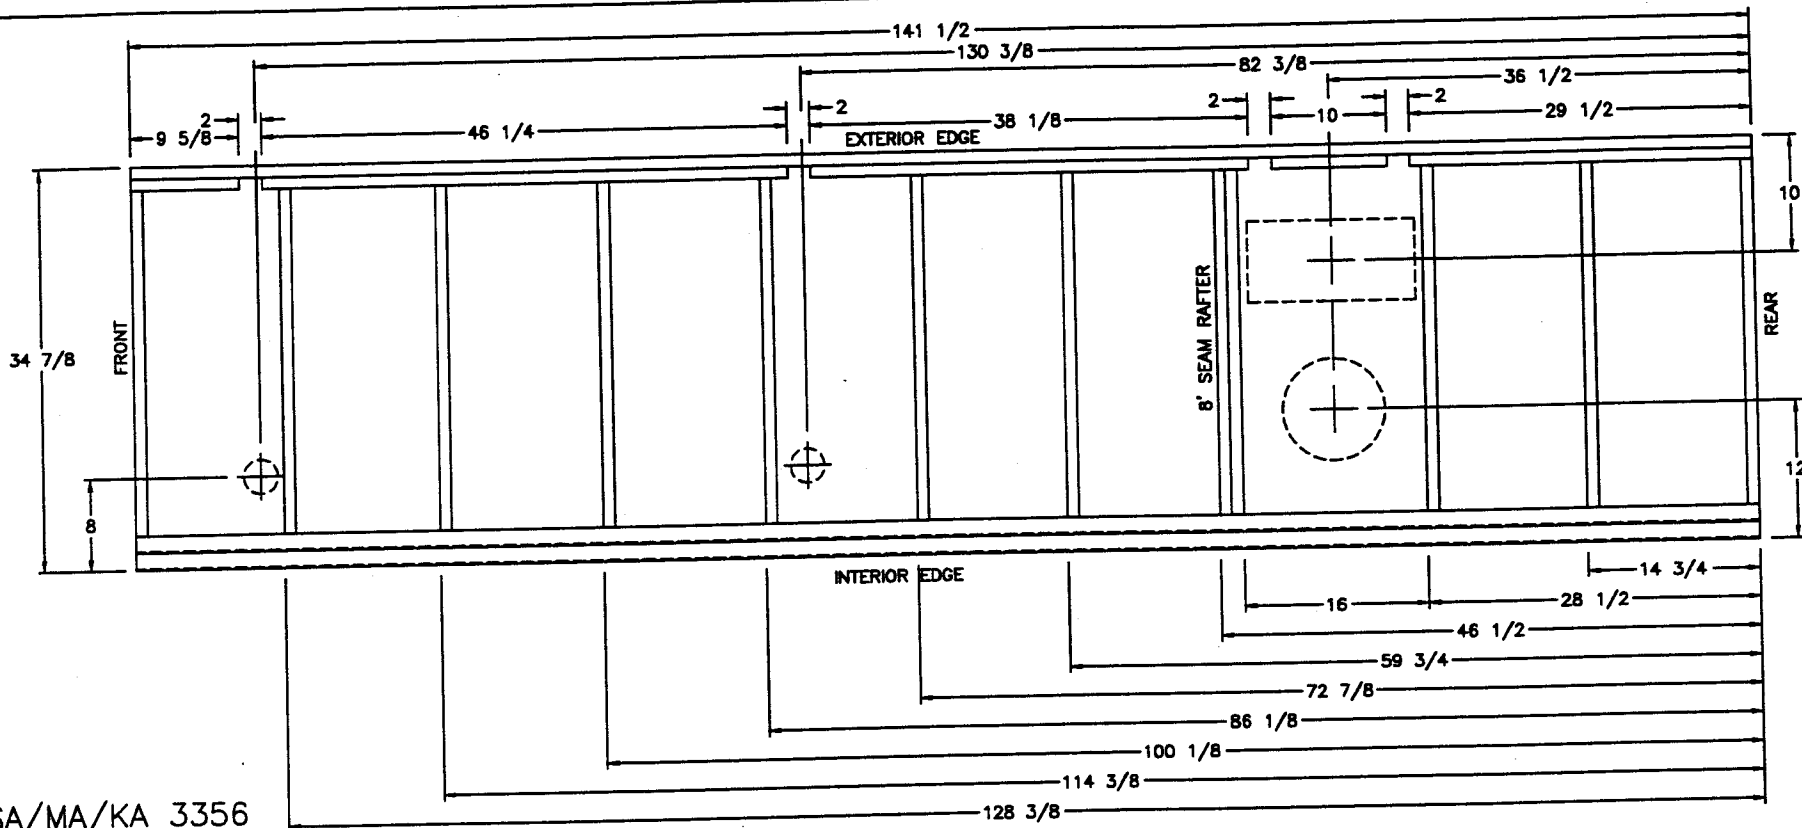


SA/MA/KA 3356  
 SA 3450  
 KA 3458  
 SA/MA/KA 3757  
 SA/MA/KA 3760  
 MP/KP 3860  
 MP 4059

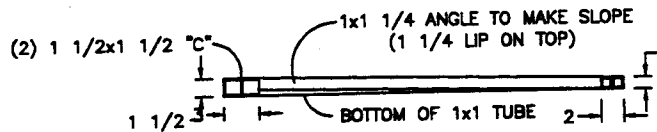

END VIEW—RIGHT SIDE UP.

NOTE  
 VIEW IS FROM INTERIOR  
 1x1 ALUM. TUBES EXCEPT FOR 1x1 1/4 ANGLE WHERE NOTED


|                                                                              |                                                                           |                                                     |                                                     |                                                               |                                                             |                                       |
|------------------------------------------------------------------------------|---------------------------------------------------------------------------|-----------------------------------------------------|-----------------------------------------------------|---------------------------------------------------------------|-------------------------------------------------------------|---------------------------------------|
| <b>NEWMAR CORP</b><br>P.O. Box 30,<br>Nappanee, IN. 46550<br>Title block—1TB | '97 Model:<br><b>SEE UNITS ABOVE</b><br>Title: 12 FT. SLIDEOUT<br>RAFTERS | Sheet<br><b>1 OF 1</b><br>I.D. # O/R/<br><b>712</b> | Drawn by:<br><b>BRETT</b><br>Date:<br><b>3/5/96</b> | Checked by:<br><b>WJM</b><br>Date: <i>5/15</i><br><b>10/1</b> | Revision: <b>DELETED LP 4059 (SEE NEW PRINT) PCR #97930</b> | By: <b>BRETT</b><br>Date: <b>10/1</b> |
|                                                                              |                                                                           |                                                     |                                                     |                                                               | Revision: <b>MOVED HALOGEN LIGHTS OUT (PCR #980391)</b>     | By: <b>BRETT</b><br>Date: <b>5/15</b> |

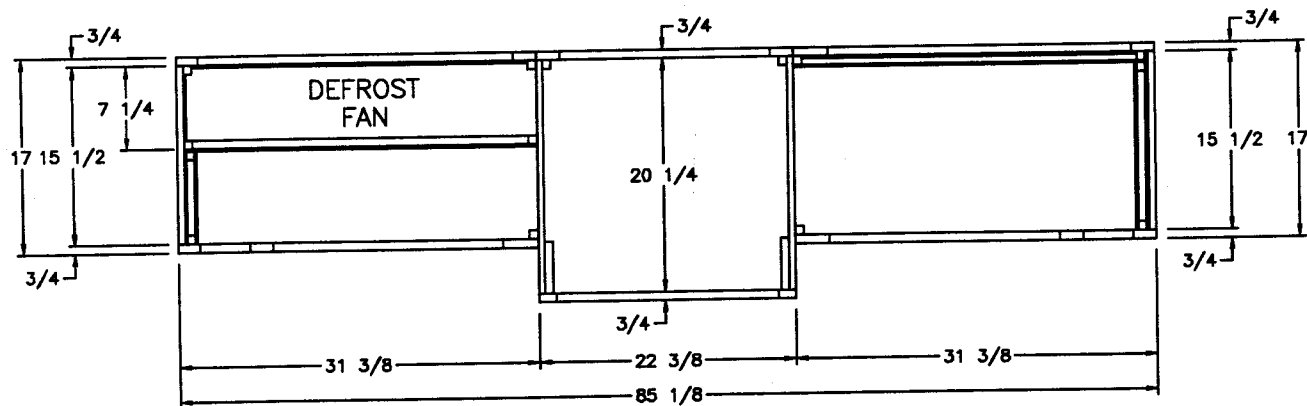

NOTE: OVERALL DIM. WILL BE APPROX.  
 $3/4$ " MORE W./VINYL WRAPPED T.V. BOX


TOP VIEW

|                                                                               |                           |             |           |             |           |       |
|-------------------------------------------------------------------------------|---------------------------|-------------|-----------|-------------|-----------|-------|
| <b>NEWMAR CORP</b><br>P.O. Box 30,<br>Nappanee, IN. 46550<br>Title block--1TB | '97 Model:                | Sheet       | Drawn by: | Checked by: | Revision: | By:   |
|                                                                               | SA'S/MA'S                 | 1 OF 3      | BRETT     | <i>B</i>    |           | Date: |
|                                                                               | Title: T.V. OHC(TOP VIEW) | I.D. # C/L/ | Date:     | Date:       | Revision: | By:   |
|                                                                               |                           | 7H1         | 3/5/96    | 5-30        |           | Date: |

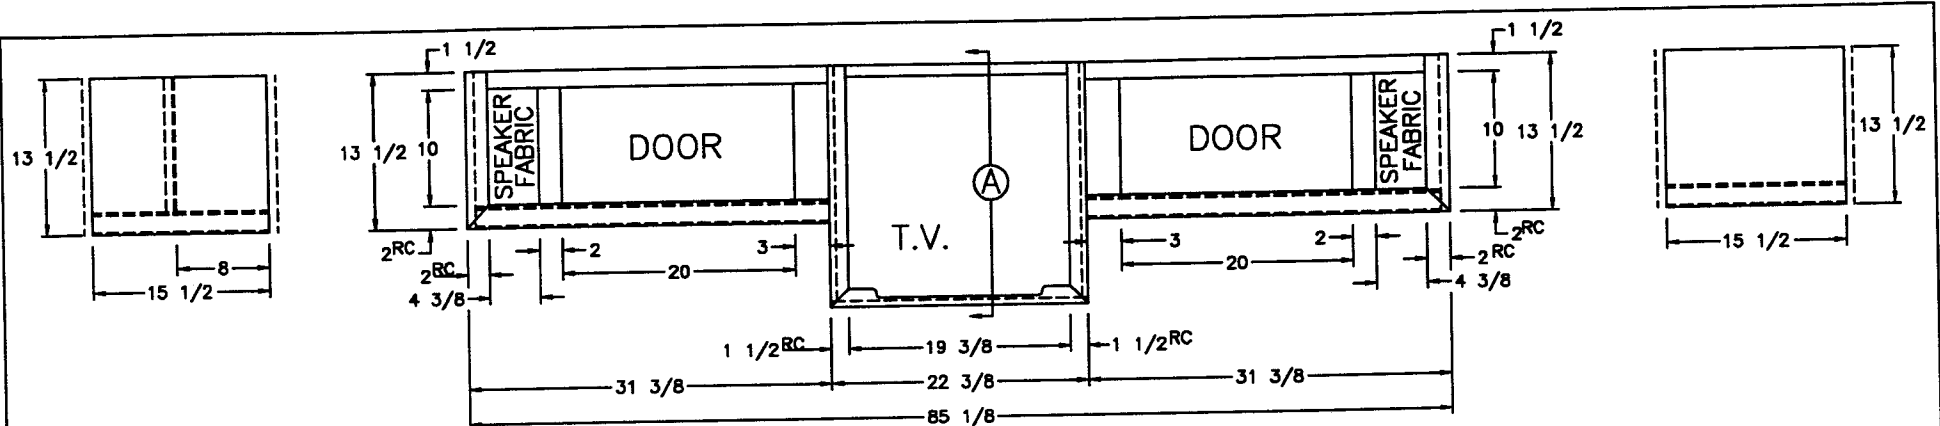


NOTE: OVERALL DIM. WILL BE APPROX.  
3/4" MORE W./VINYL WRAPPED T.V. BOX


## (2) 20 1/2x10 1/2 DOORS

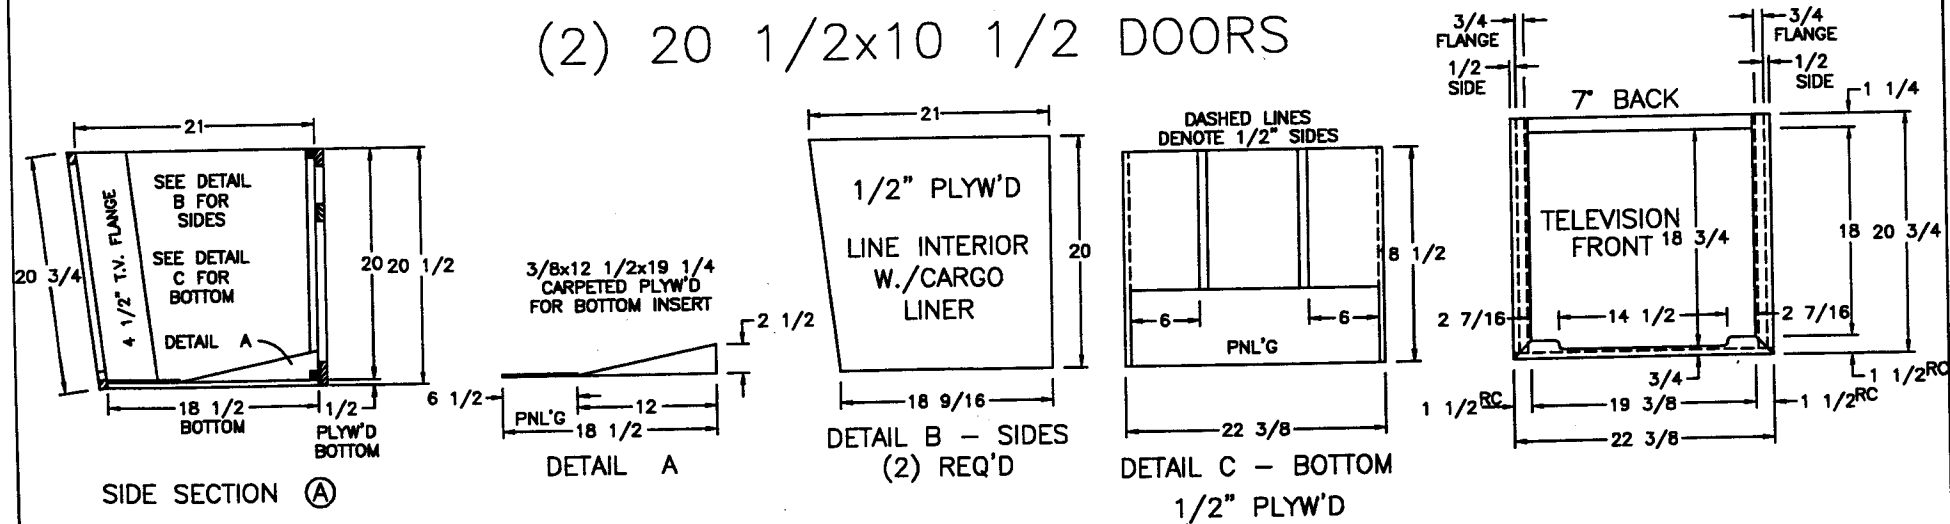


|                                                                              |                                                                  |                                                  |                                                     |                                                           |           |       |
|------------------------------------------------------------------------------|------------------------------------------------------------------|--------------------------------------------------|-----------------------------------------------------|-----------------------------------------------------------|-----------|-------|
| <b>NEWMAR CORP</b><br>P.O. Box 30,<br>Napanea, IN. 46550<br>Title block--1TB | '97 Model:<br><b>SA'S/MA'S</b><br>Title: <b>T.V. OHC (FRONT)</b> | Sheet<br><b>2 OF 3</b><br>I.D. # <b>C/L/ 7H1</b> | Drawn by:<br><b>BRETT</b><br>Date:<br><b>3/5/96</b> | Checked by:<br><i>[Signature]</i><br>Date:<br><b>5-30</b> | Revision: | By:   |
|                                                                              |                                                                  |                                                  |                                                     |                                                           |           | Date: |
|                                                                              |                                                                  |                                                  |                                                     |                                                           | Revision: | By:   |
|                                                                              |                                                                  |                                                  |                                                     |                                                           |           | Date: |

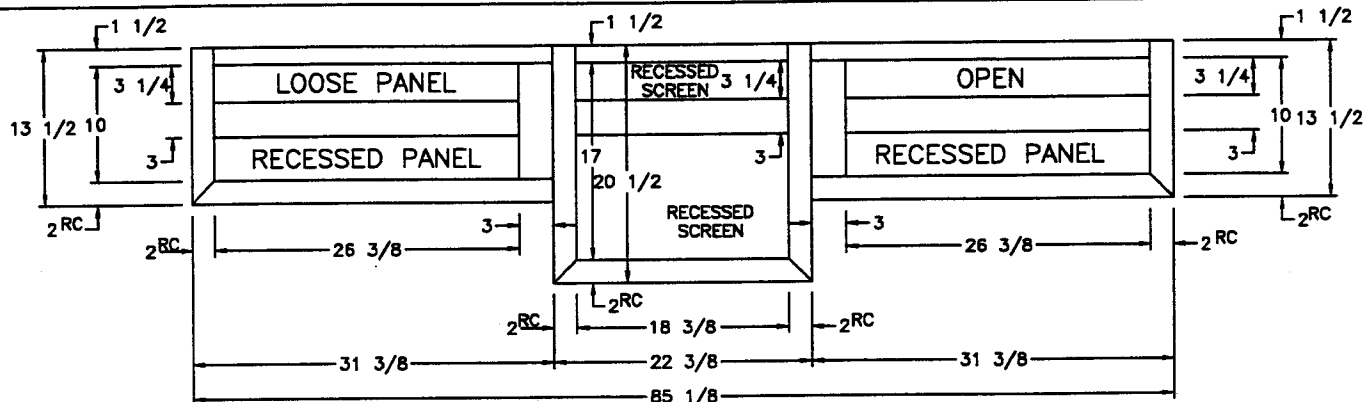

NOTE: OVERALL DIM. WILL BE APPROX.  
 $\frac{3}{4}$ " MORE W./VINYL WRAPPED T.V. BOX



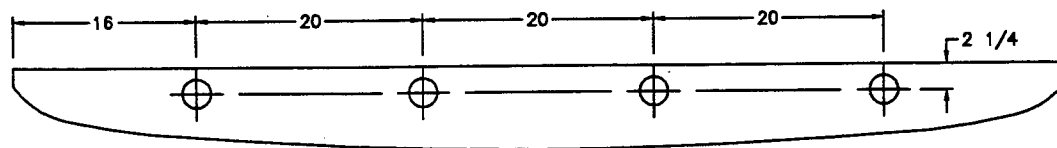


CUT PER PATTERN

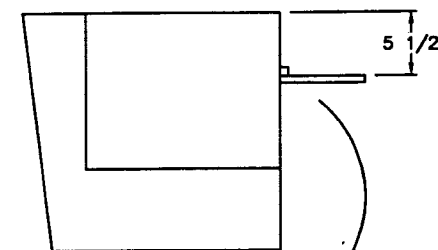


SIDE VIEW

|                                                                                   |                        |             |           |             |                                              |            |
|-----------------------------------------------------------------------------------|------------------------|-------------|-----------|-------------|----------------------------------------------|------------|
| <b>NEWMAR CORP</b><br>P.O. Box 30,<br>Nappanee, IN. 46550<br><br>Title block--1TB | '97 Model:             | Sheet       | Drawn by: | Checked by: | Revision: INCORPORATED CHANGE FROM LAST YEAR | By: BRETT  |
|                                                                                   | SA'S/MA'S              | 3 OF 3      | BRETT     | <i>B</i>    |                                              | Date: 3/19 |
|                                                                                   | Title: T.V. OHC (BACK) | I.D. # C/L/ | Date:     | Date:       | Revision:                                    | By:        |
|                                                                                   |                        | 7H1         | 3/5/96    | 5-30        |                                              | Date:      |

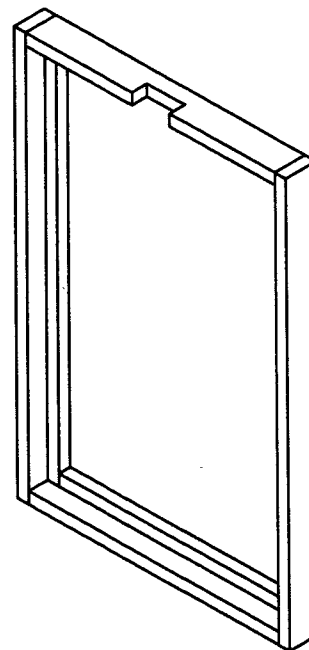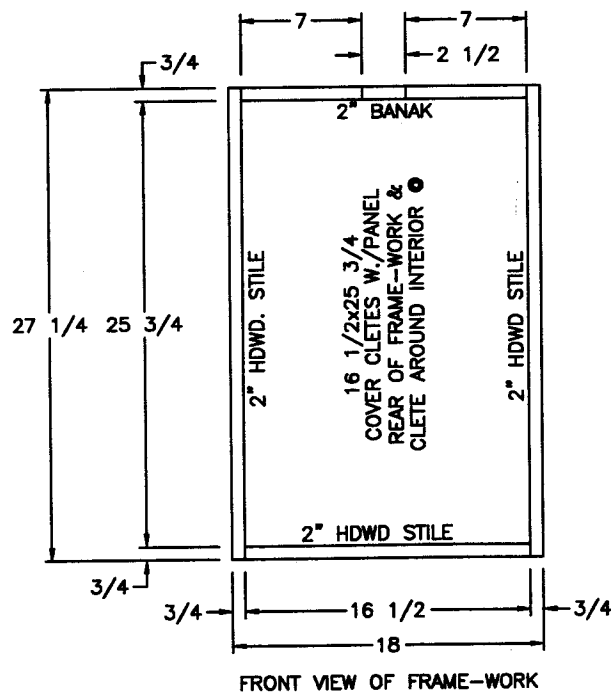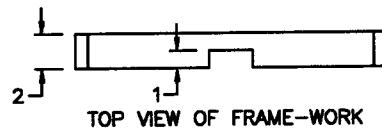


SA/MA 3760

|                                                                                 |                          |             |           |             |           |       |
|---------------------------------------------------------------------------------|--------------------------|-------------|-----------|-------------|-----------|-------|
| <b>NEWMAR CORP</b><br>P.O. Box 30,<br>Nappanee, IN. 46560<br>Title block--1-5TB | '97 Model:               | Sheet       | Drawn by: | Checked by: | Revision: | By:   |
|                                                                                 | SEE UNITS ABOVE          | 1 OF 2      | BRETT     | <i>B</i>    |           | Date: |
|                                                                                 | Title: 18" FLIPPER TABLE | I.D. # C/L/ | Date:     | Date:       | Revision: | By:   |
|                                                                                 | FRAME-WORK               | 7H3         | 3/5/96    | 5-30        |           | Date: |

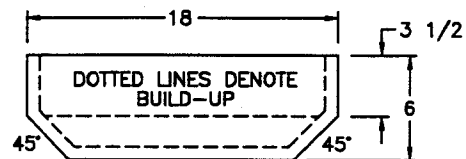

TOP VIEW OF FRAME TOP

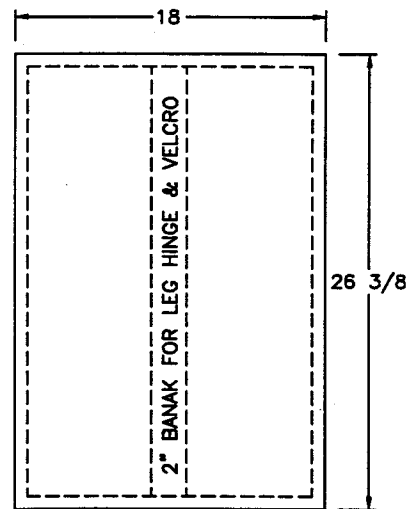

DOTTED LINES DENOTE BUILD-UP  
TOP VIEW OF TABLE



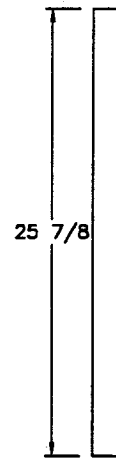


TABLE LEG

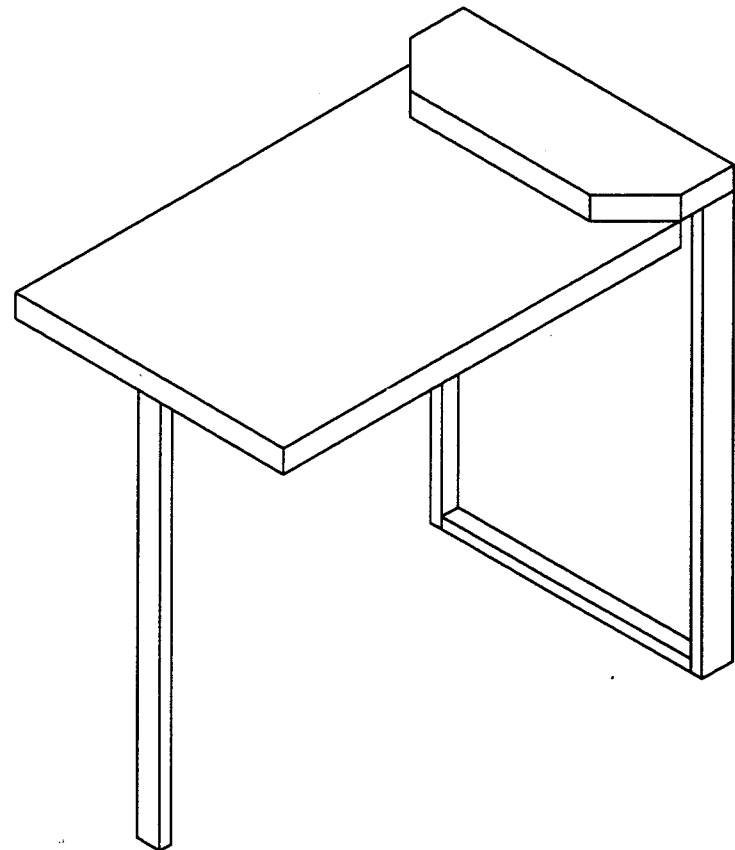


SA/MA 3757  
SA/MA 3760

|                                                                                     |                          |             |           |             |                                        |            |
|-------------------------------------------------------------------------------------|--------------------------|-------------|-----------|-------------|----------------------------------------|------------|
| <b>NEWMAR CORP</b><br>P.O. Box 30,<br>Nappanee, IN. 48550<br><br>Title block--1-5TB | '97 Model:               | Sheet       | Drawn by: | Checked by: | Revision: TABLE LENGTH TO CLEAR CARPET | By: BRETT  |
|                                                                                     | SEE UNITS ABOVE          | 2 OF 2      | BRETT     | <i>B</i>    |                                        | Date: 3/21 |
|                                                                                     | Title: 18" FLIPPER TABLE | I.D. # C/L/ | Date:     | Date:       | Revision:                              | By:        |
|                                                                                     | LEG & TOP                | 7H3         | 3/5/96    | 570         |                                        | Date:      |

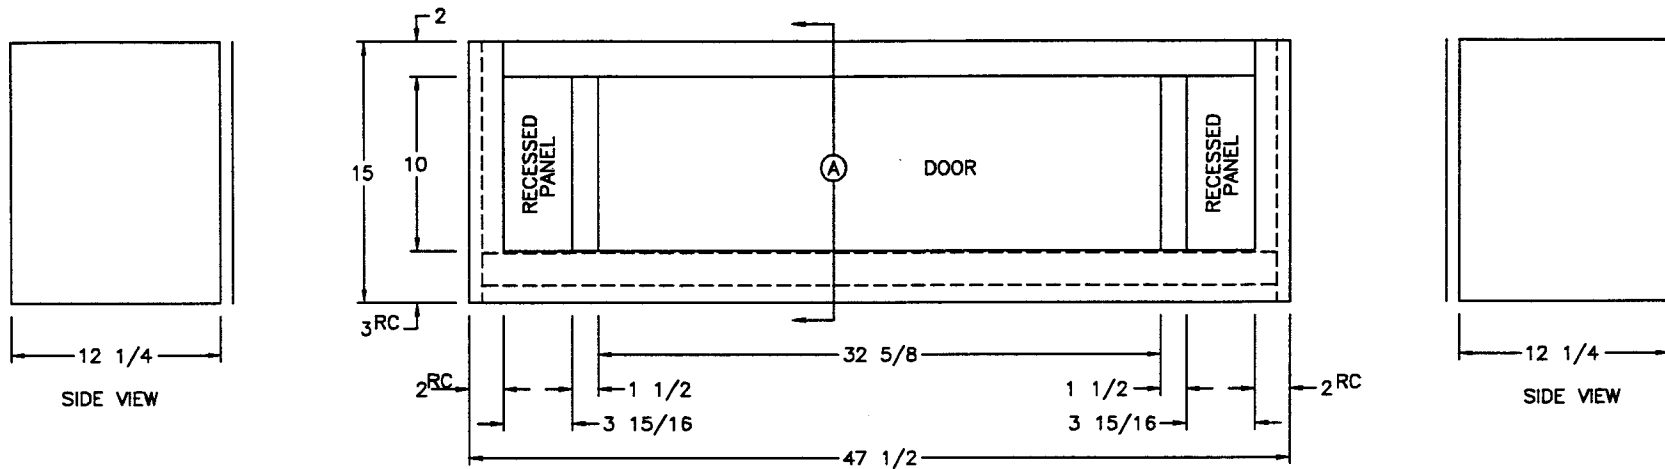


FRONT VIEW  
(2) 16 1/2x11 1/2 GLASS DOORS

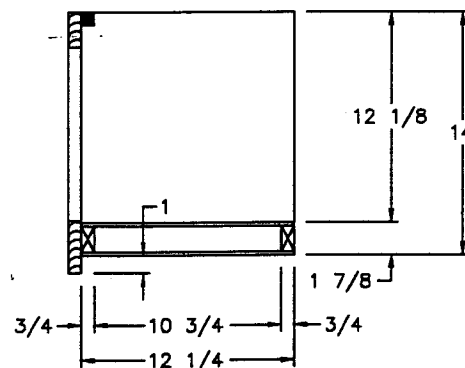

SIDE SECTION (A)


MA 3757  
MA 3760  
MA/KA 3780  
KP 4057  
KP/LP 4080

|                                                                                 |                  |             |           |             |                                         |            |
|---------------------------------------------------------------------------------|------------------|-------------|-----------|-------------|-----------------------------------------|------------|
| <b>NEWMAR CORP</b><br>P.O. Box 30,<br>Nappanee, IN. 46550<br>Title block--1-5TB | '97 Model:       | Sheet       | Drawn by: | Checked by: | Revision: DELETED MITER @ LOWER CORNERS | By: BRETT  |
|                                                                                 | SEE UNITS ABOVE  | 1 OF 1      | BRETT     | B3          |                                         | Date: 3/20 |
|                                                                                 | Title: DOOR SIDE | I.D. # C/L/ | Date:     | Date:       | Revision: DEPTH FOR SATELLITE RECEIVER  | By: BRETT  |
|                                                                                 | LIVINGROOM OHC   | 7H5         | 3/11/96   | 6-19        |                                         | Date: 6/18 |

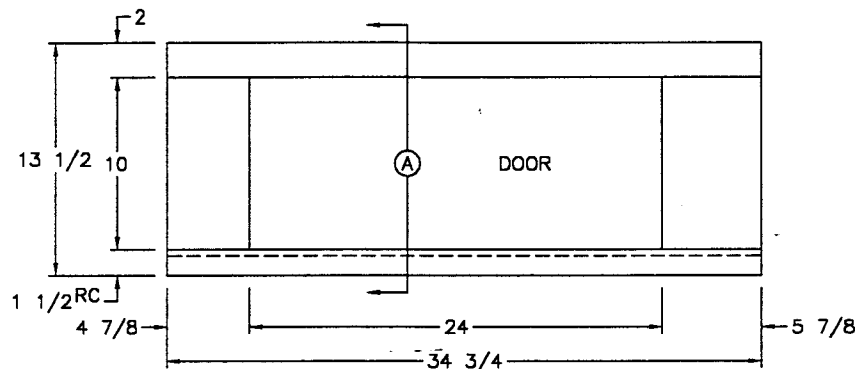

FRONT VIEW


(1) 24 1/2 x 10 1/2 DOOR

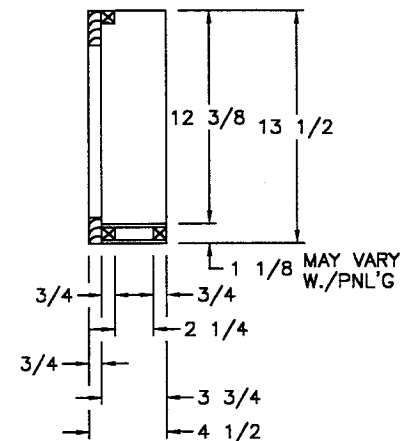

SIDE SECTION (A)



KA 3458  
SA/MA/KA 3760

|                                                                                 |                      |             |           |             |                           |             |
|---------------------------------------------------------------------------------|----------------------|-------------|-----------|-------------|---------------------------|-------------|
| <b>NEWMAR CORP</b><br>P.O. Box 30,<br>Nappanee, IN. 46550<br>Title block--1-5TB | '97 Model:           | Sheet       | Drawn by: | Checked by: | Revision:                 | By: MIKE D. |
|                                                                                 | SEE UNITS ABOVE      | 1 OF 1      | BRETT     |             | REMOVE MODEL # SA/MA 3356 | Date: 8/16  |
|                                                                                 | Title: ENTRANCE DOOR | I.D. # C/L/ | Date:     | Date:       | Revision:                 | By:         |
|                                                                                 | OHC                  | 7H6         | 3/11/96   |             |                           | Date:       |

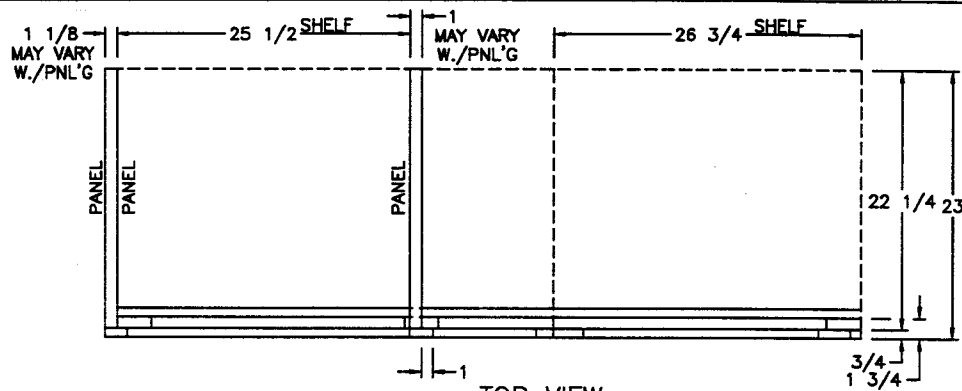


- (1) 25 1/8x5 1/2 FRONT
- (2) 12 1/2x20 1/2 DOORS
- (3) 9 1/2x5 3/4 FRONTS
- (1) 9 1/2x7 3/4 FRONT
- (1) 20 3/4x5 3/4 FRONT

HDWD/FORMICA

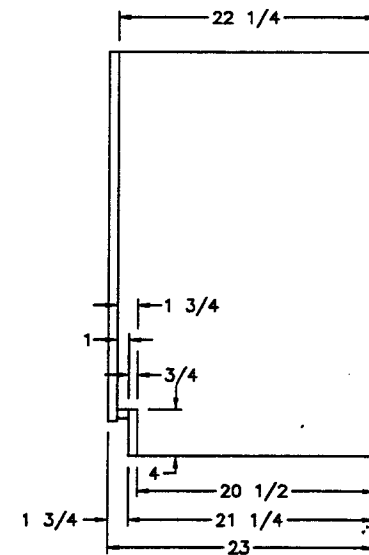
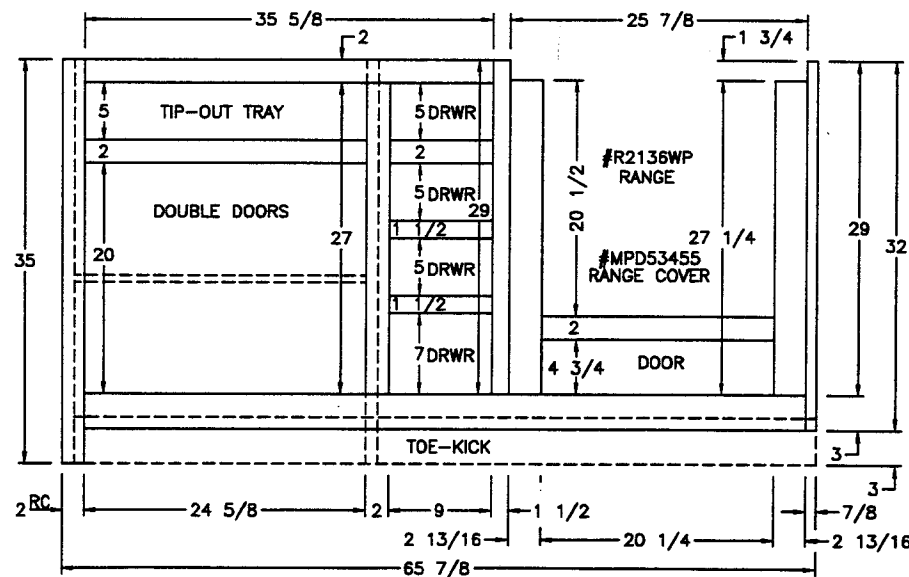


MA 3356  
MA 3481  
MA 3760


|                                                                                |                           |                |           |             |                                                                |           |
|--------------------------------------------------------------------------------|---------------------------|----------------|-----------|-------------|----------------------------------------------------------------|-----------|
| <b>NEWMAR CORP</b><br>P.O. Box 30,<br>Napppanee, IN. 46550<br>Title block--1TB | '97 Model:                | Sheet          | Drawn by: | Checked by: | Revision: DELETED LOUVERED DOORS (SEE REFRIG PRINT) PCR #97748 | By: BRETT |
|                                                                                | SEE UNITS ABOVE           | 1 OF 3         | BRETT     | WJ M        |                                                                | Date: 9/6 |
|                                                                                | Title: 65 7/8 KITCHEN W./ | I.D. # CABM/C/ | Date:     | Date:       | Revision:                                                      | By:       |
|                                                                                | RECESSED OVEN (BASE)      | 7H1B           | 5/6/96    | 9-6         |                                                                | Date:     |

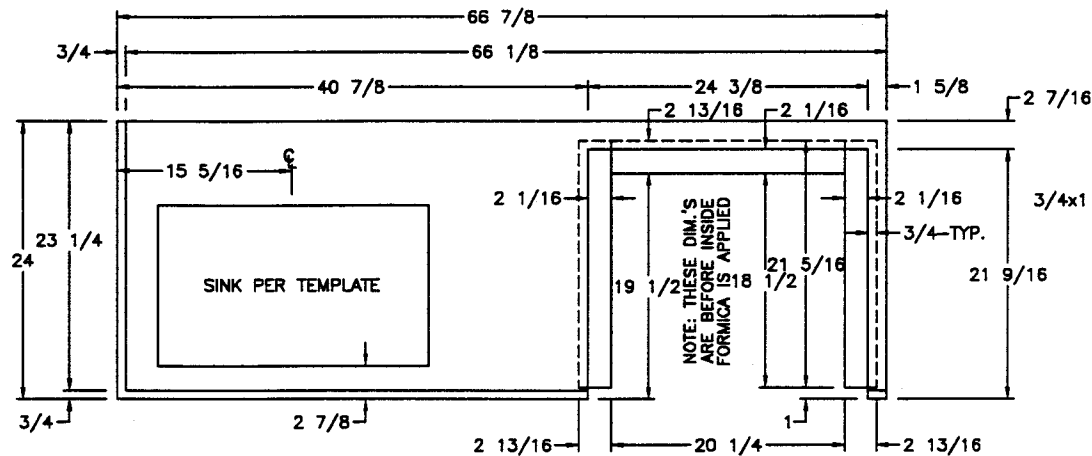

TOP VIEW

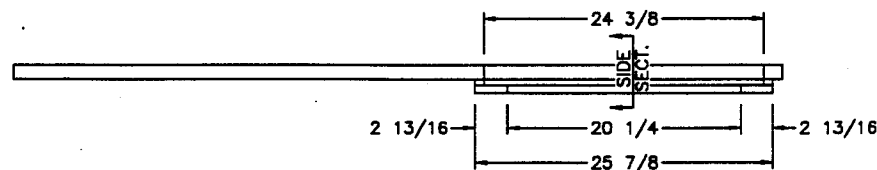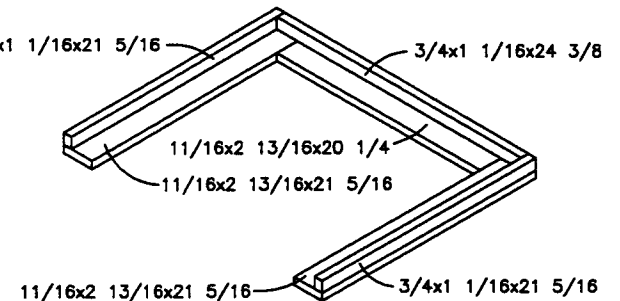

FRONT VIEW

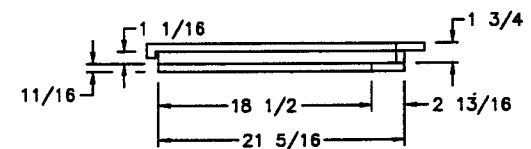


SIDE SECTION

MA 3481  
MA 3760

11/16 FORMICA MATERIAL


|                                                                               |                           |                |           |             |           |       |
|-------------------------------------------------------------------------------|---------------------------|----------------|-----------|-------------|-----------|-------|
| <b>NEWMAR CORP</b><br>P.O. Box 30,<br>Nappanee, IN. 46550<br>Title block--1TB | '97 Model:                | Sheet          | Drawn by: | Checked by: | Revision: | By:   |
|                                                                               | SEE UNITS ABOVE           | 2 OF 3         | BRETT     | <i>B</i>    |           | Date: |
|                                                                               | Title: 65 7/8 KITCHEN W./ | I.D. # CABM/C/ | Date:     | Date:       | Revision: | By:   |
|                                                                               | RECESSED OVEN (TOP)       | 7H1B           | 5/6/96    | 5-30        |           | Date: |

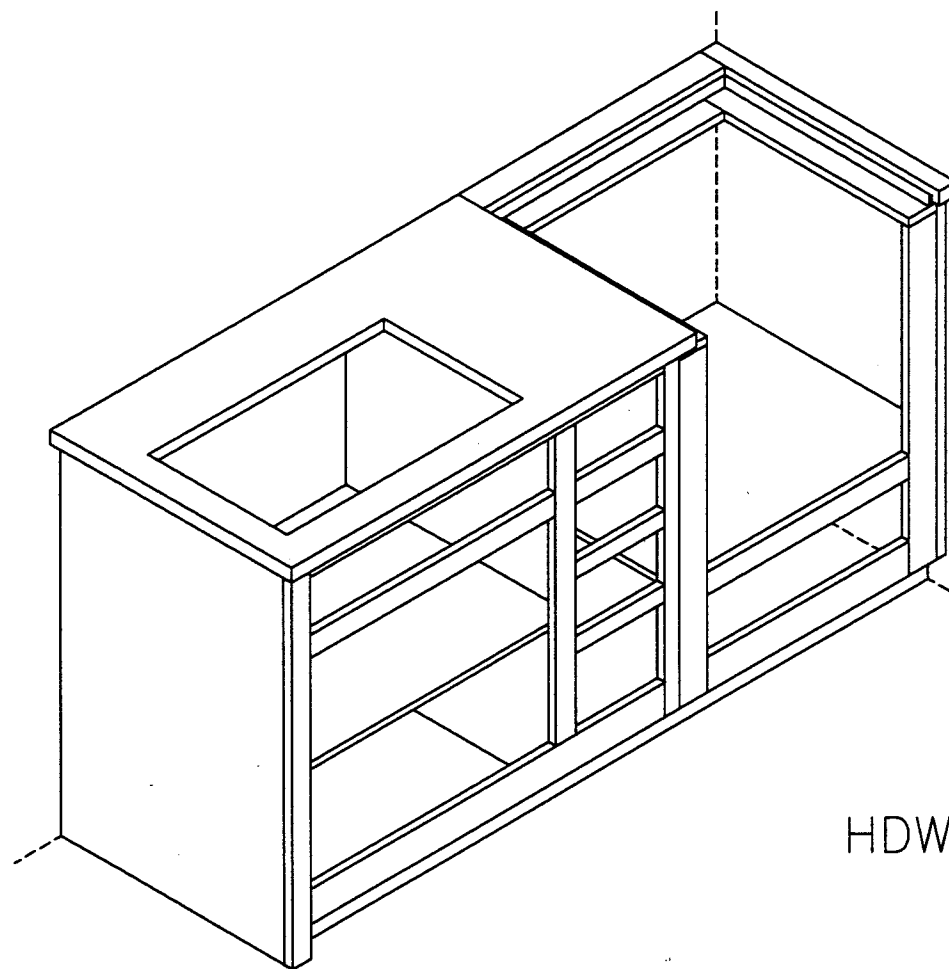


HDWD/FORMICA

MA 3481  
MA 3760

|                                                                                    |                           |                |           |             |           |       |
|------------------------------------------------------------------------------------|---------------------------|----------------|-----------|-------------|-----------|-------|
| <b>NEWMAR CORP</b><br>P.O. Box 30,<br>Nappanee, IN. 46550<br><br>Title block---1TB | '97 Model:                | Sheet          | Drawn by: | Checked by: | Revision: | By:   |
|                                                                                    | SEE UNITS ABOVE           | 3 OF 3         | BRETT     | <i>B</i>    |           | Date: |
|                                                                                    | Title: 65 7/8 KITCHEN W./ | I.D. # CABM/C/ | Date:     | Date:       | Revision: | By:   |
|                                                                                    | RECESSED OVEN (ISO)       | 7H1B           | 5/6/96    | 530         |           | Date: |

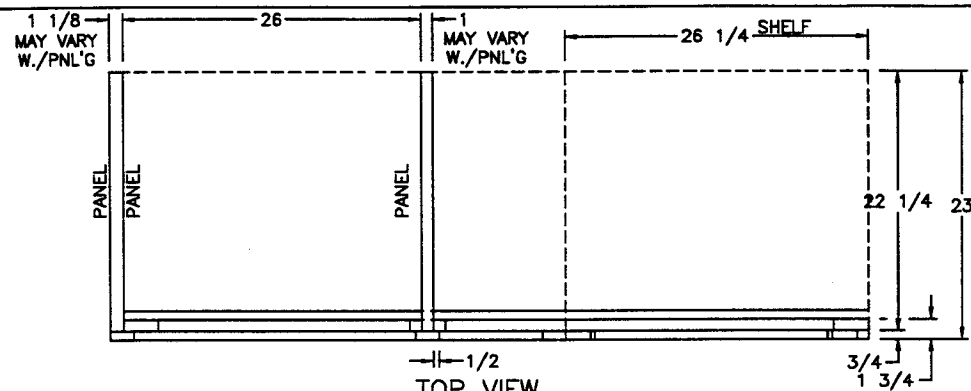


TOP VIEW

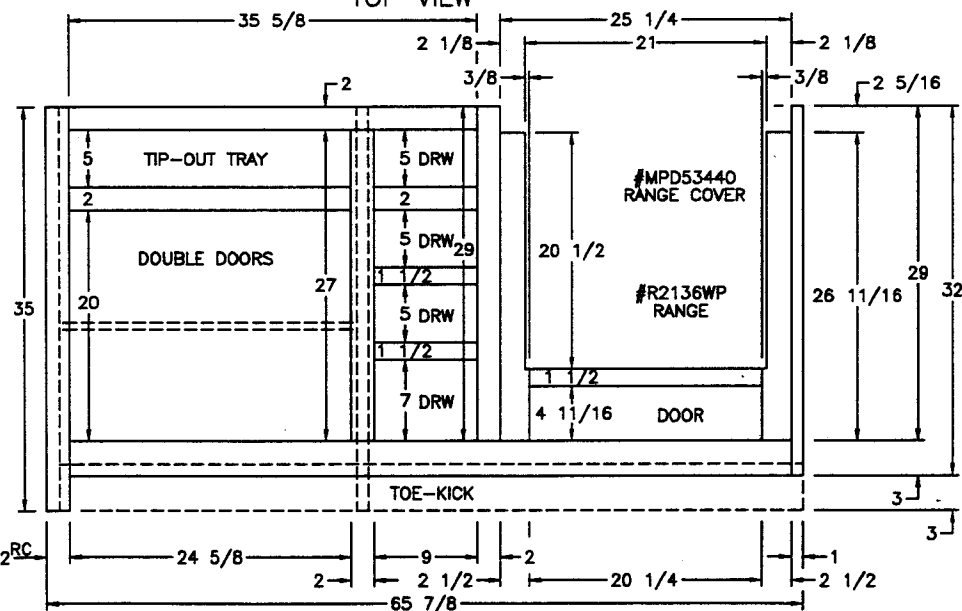

FRONT VIEW

- (1) 25 1/8x5 1/2 FRONT
- (2) 12 1/2x20 1/2 DOORS
- (3) 9 1/2x5 3/4 FRONTS
- (1) 9 1/2x7 3/4 FRONT
- (1) 20 3/4x5 1/4 DOOR


HDWD/CORIAN

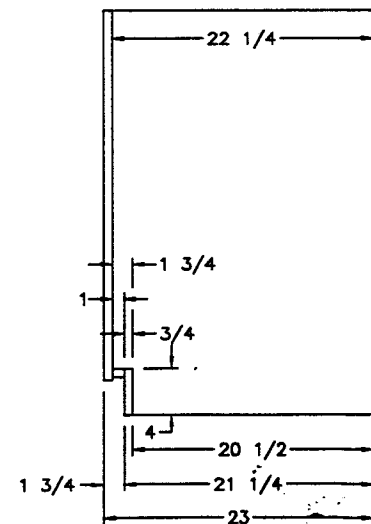



SIDE VIEW

MA 3356 (OPT 7K310)  
MA 3481 (OPT 7K310)  
MA 3760 (OPT 7K310)


|                                                                               |                                                   |                               |                           |                                   |                                                               |           |
|-------------------------------------------------------------------------------|---------------------------------------------------|-------------------------------|---------------------------|-----------------------------------|---------------------------------------------------------------|-----------|
| <b>NEWMAR CORP</b><br>P.O. Box 30,<br>Napponee, IN. 46550<br>Title block--1TB | '97 Model:<br><b>SEE UNITS ABOVE</b>              | Sheet<br><b>1 OF 2</b>        | Drawn by:<br><b>BRETT</b> | Checked by:<br><i>[Signature]</i> | Revision: DELETED LOUVERED DOOR (SEE REFRIG PRINT) PCR #97748 | By: BRETT |
|                                                                               | Title: 65 7/8 KITCHEN W./<br>RECESSED OVEN (BASE) | I.D. # CABM/C/<br><b>7H33</b> | Date:<br><b>5/21/96</b>   | Date:<br><b>5-6</b>               | Revision:                                                     | Date: 9/6 |

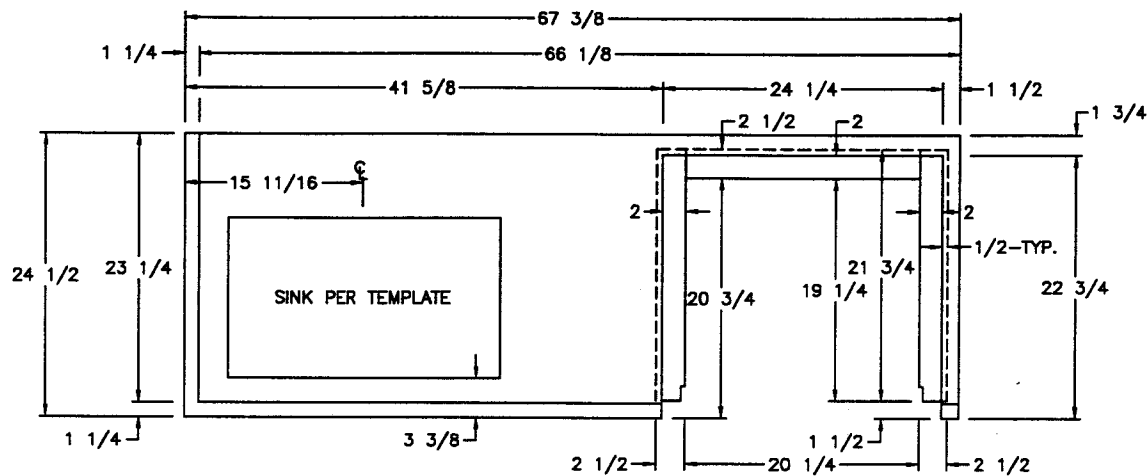

TOP VIEW

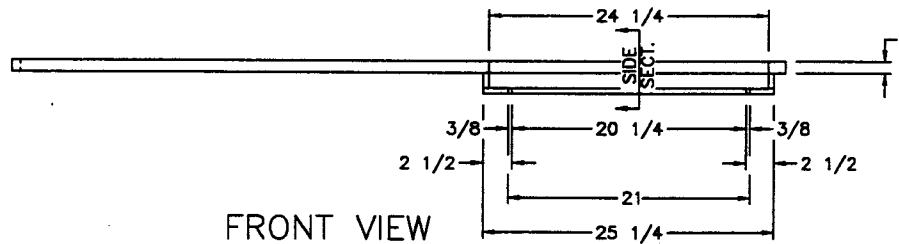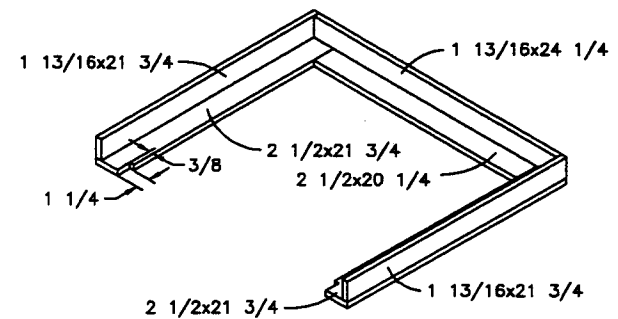

FRONT VIEW


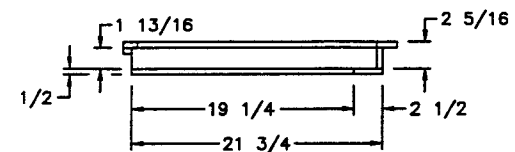


SIDE SECTION


MA 3481 (OPT 7K310)  
MA 3760 (OPT 7K310)

1/2 CORIAN MATERIAL


|                                                                              |                           |                |           |             |           |       |
|------------------------------------------------------------------------------|---------------------------|----------------|-----------|-------------|-----------|-------|
| <b>NEWMAR CORP</b><br>P.O. Box 30,<br>Napanea, IN. 46560<br>Title block--1TB | '97 Model:                | Sheet          | Drawn by: | Checked by: | Revision: | By:   |
|                                                                              | SEE UNITS ABOVE           | 2 OF 2         | BRETT     | B           |           | Date: |
|                                                                              | Title: 65 7/8 KITCHEN W./ | I.D. # CABM/C/ | Date:     | Date:       | Revision: | By:   |
|                                                                              | RECESSED OVEN (TOP)       | 7H33           | 5/21/96   | 5-30        |           | Date: |

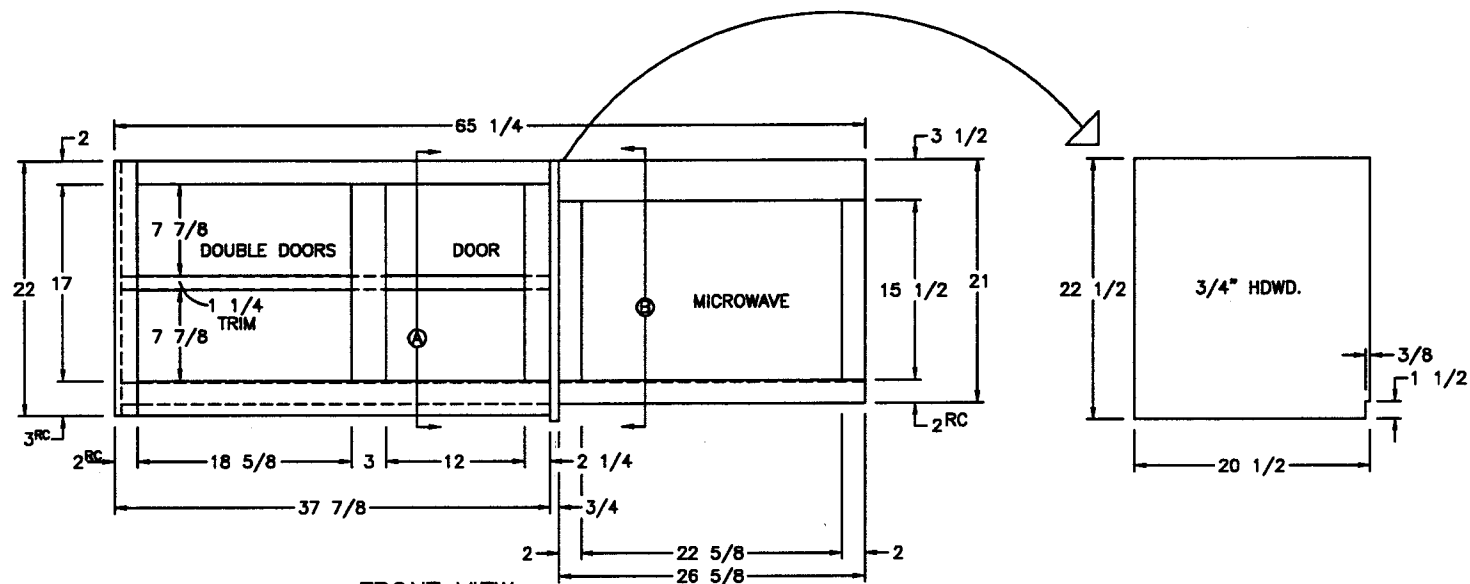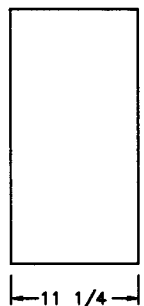

FRONT VIEW  
(2) 9 1/2x18 1/2 DOORS  
(1) 12 1/2x18 1/2 DOORS

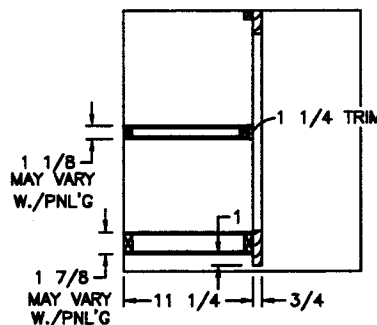




SIDE SECTION (A)

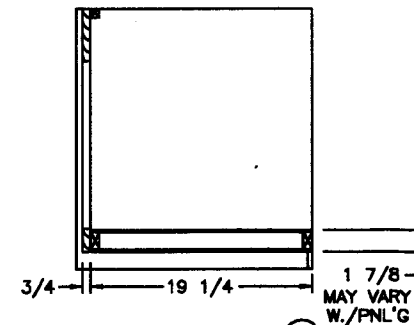

SIDE SECTION (B)


MA 3481  
MA 3760

|                                                                               |                             |             |           |                    |                                            |            |
|-------------------------------------------------------------------------------|-----------------------------|-------------|-----------|--------------------|--------------------------------------------|------------|
| <b>NEWMAR CORP</b><br>P.O. Box 30,<br>Nappanee, IN. 46550<br>Title block--1TB | '97 Model:                  | Sheet       | Drawn by: | Checked by:        | Revision:                                  | By: BRETT  |
|                                                                               | SEE UNITS ABOVE             | 1 OF 1      | BRETT     | <i>[Signature]</i> | REVISED FOR BOTTOM STILE UNDER MICROWAVE   | Date: 3/20 |
|                                                                               | Title: 65 7/8 KITCHEN OHC'S | I.D. # C/C/ | Date:     | Date:              | Revision: MICROWAVE END PANEL HEIGHT/NOTCH | By: BRETT  |
|                                                                               | W./22" MICROWAVE            | 7H2         | 3/5/96    | 5-30               |                                            | Date: 3/29 |

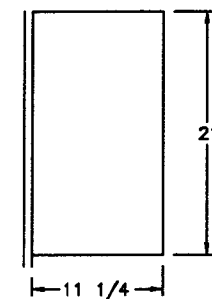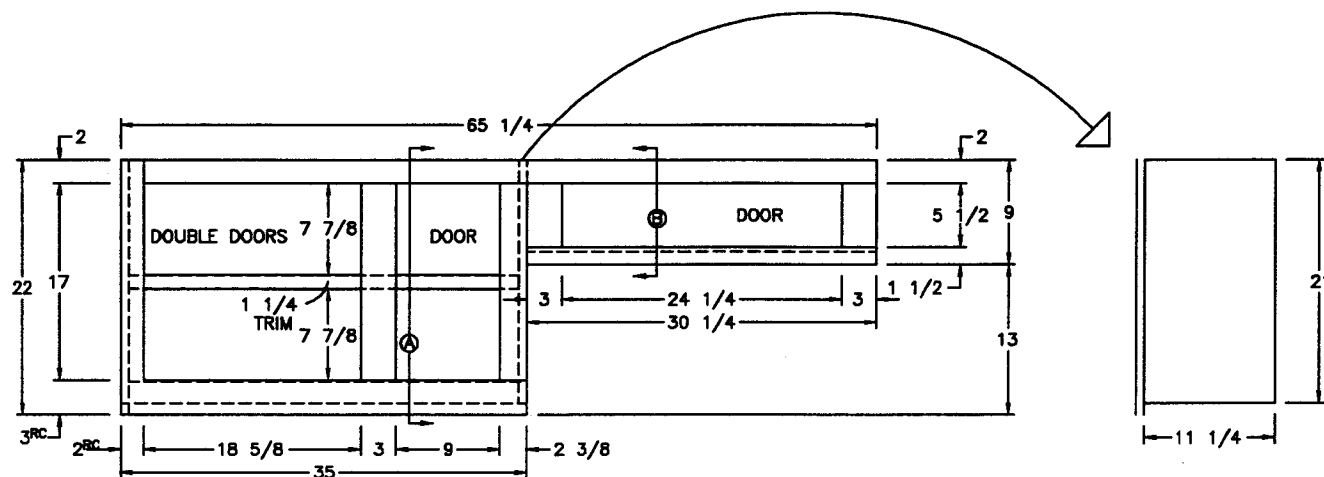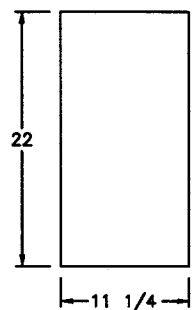


FRONT VIEW

- (3) 9 1/2x18 1/2 DOORS  
(1) 24 3/4x6 DOOR

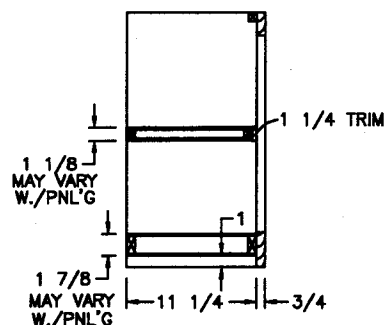



SIDE SECTION (A)

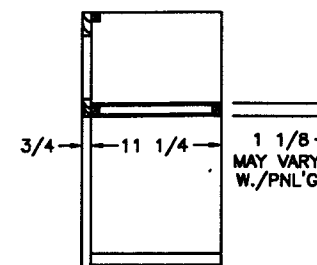

SIDE SECTION (B)

MA 3481  
MA 3760



|                                                                               |                             |             |              |             |                                          |            |
|-------------------------------------------------------------------------------|-----------------------------|-------------|--------------|-------------|------------------------------------------|------------|
| <b>NEWMAR CORP</b><br>P.O. Box 30,<br>Nappanee, IN. 46550<br>Title block--1TB | '97 Model:                  | Sheet       | Drawn by:    | Checked by: | Revision: DOOR HEIGHTS TO 18 1/2         | By: BRETT  |
|                                                                               | SEE UNITS ABOVE             | 1 OF 1      | BRETT        |             |                                          | Date: 5/30 |
|                                                                               | Title: 65 7/8 KITCHEN OHC'S | I.D. # C/C/ | Date: 3/5/96 | Date: 5-30  | Revision: MIDDLE END PANEL FROM 22 TO 21 | By: BRETT  |
|                                                                               | W./30" MICROWAVE            | 7H3         |              |             |                                          | Date: 3/29 |

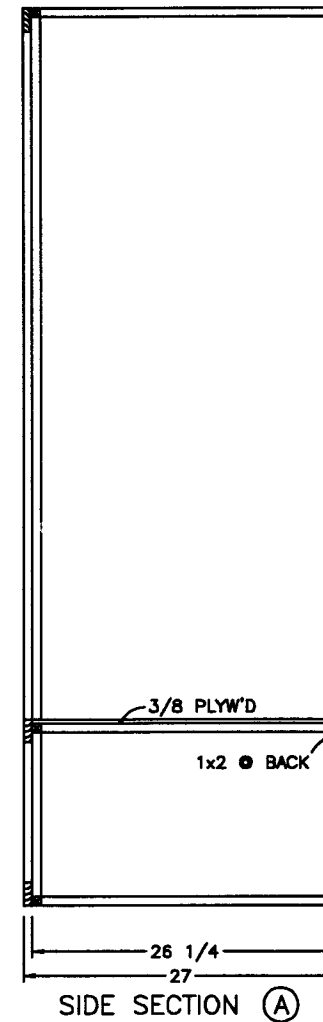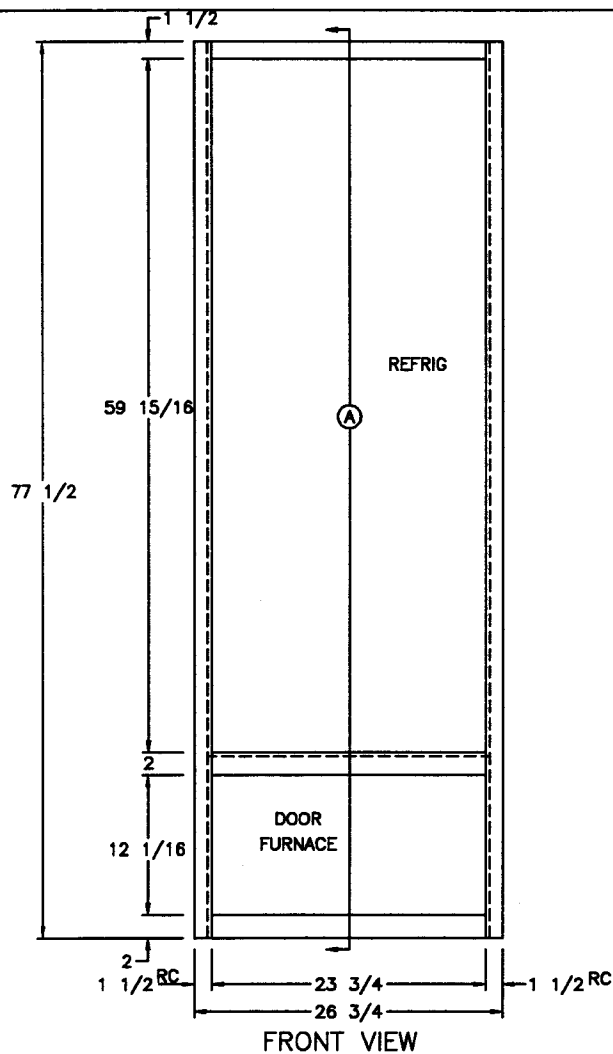

(1) 25 3/4x15  
LOUVERED DOOR  
FASTENED W./VELCRO


MA/KA 3760

|                                                                              |                 |        |           |                                         |                       |       |
|------------------------------------------------------------------------------|-----------------|--------|-----------|-----------------------------------------|-----------------------|-------|
| <b>NEWMAR CORP</b><br>P.O. Box 30,<br>Nappanee, IN. 46550<br>Title block—1TB | '97 Model:      | Sheet  | Drawn by: | Checked by:                             | Revision:             | By:   |
|                                                                              | SEE UNITS ABOVE | 1 OF 1 | BRETT     | WJM                                     | SIZE OF LOUVERED DOOR | BRETT |
| Title: REFRIGERATOR                                                          | I.D. # CABM/W/  | Date:  | Date:     | Revision:                               | By:                   | Date: |
|                                                                              | 7H2B            | 3/5/96 | 9/6       | RAISED REFRIG FOR NEW DOOR (PCR #97748) | BRETT                 | 9/5   |

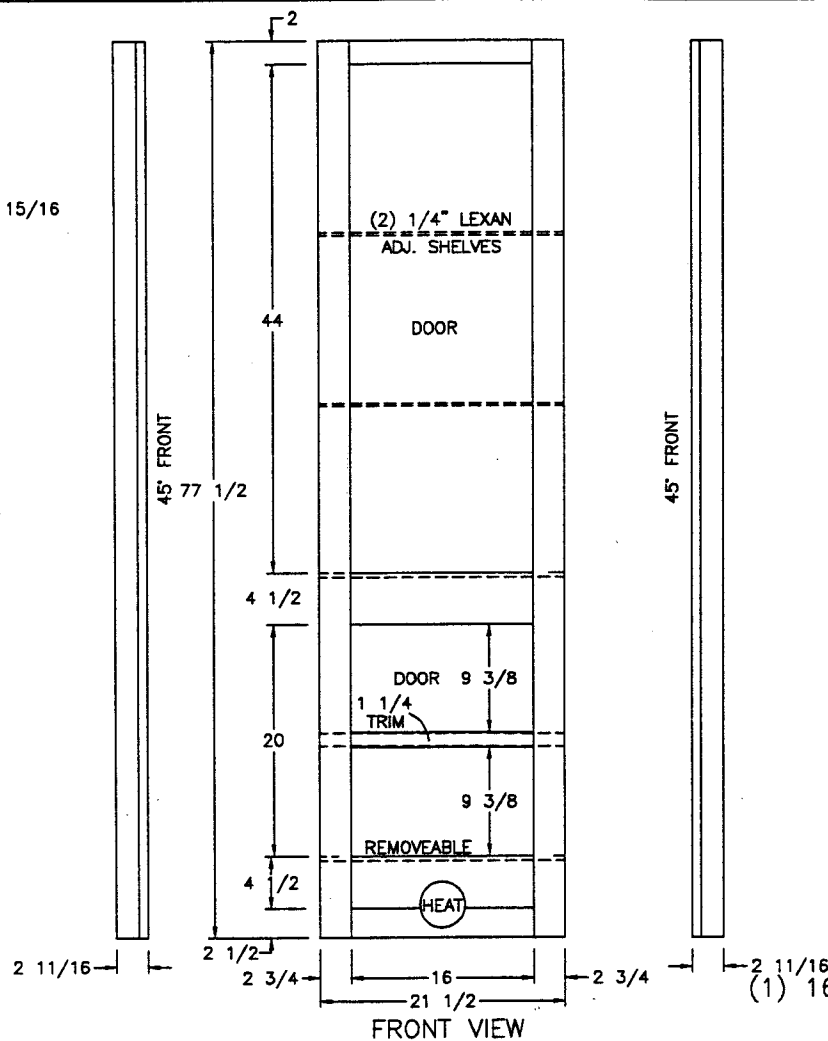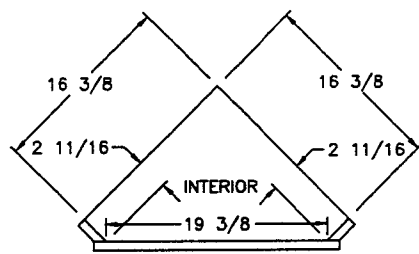


|          |      |
|----------|------|
| SA/MA/KA | 3760 |
| DP/MP/KP | 3860 |
| MP/KP/LP | 4060 |

|                                                                                   |                               |                       |                    |                               |                                                      |                           |
|-----------------------------------------------------------------------------------|-------------------------------|-----------------------|--------------------|-------------------------------|------------------------------------------------------|---------------------------|
| <b>NEWMAR CORP</b><br>P.O. Box 30,<br>Nappanee, IN. 46550<br><br>Title block--1TB | '97 Model:<br>SEE UNITS ABOVE | Sheet<br>1 OF 1       | Drawn by:<br>BRETT | Checked by:<br>WJM            | Revision: RAISE BOTTOM SHELF 1" (PCR #971548)        | By: MIKE D.<br>Date: 4/17 |
|                                                                                   | Title:<br>CHINA HUTCH         | I.D. # CABM/W/<br>7H4 | Date:<br>3/5/96    | Date: 4-23<br><del>4/17</del> | Revision: OMIT SA 3710 FROM MODEL LIST (PCR #971548) | By: MIKE D.<br>Date: 4/23 |

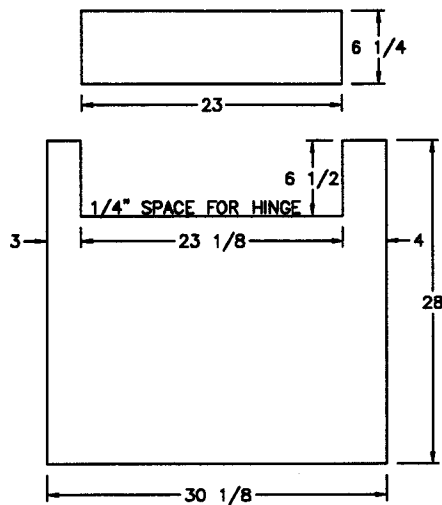


- (2) 12 1/2x36 3/4 DOORS  
 (2) 12 1/2x34 1/2 DOORS  
 LOUVERED W./WASH-DRY

FORMICA

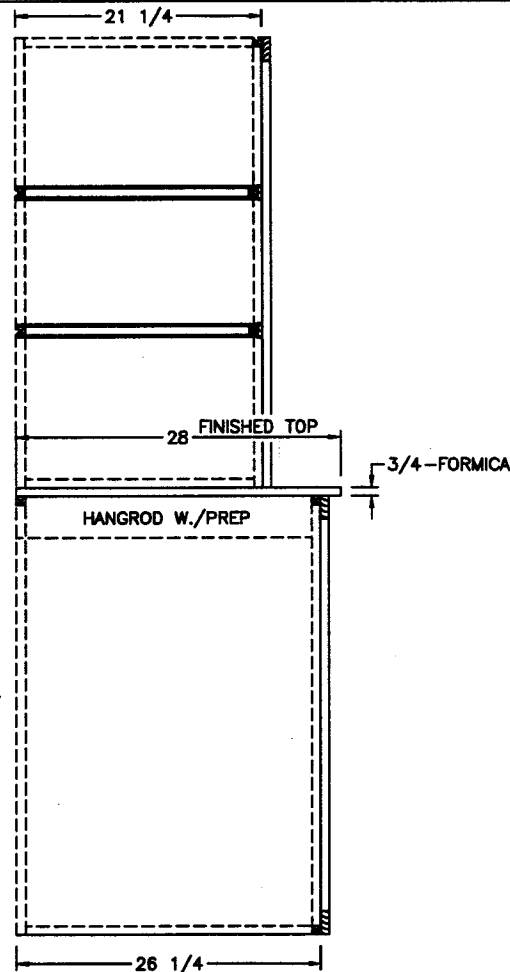



SIDE SECTION (A)

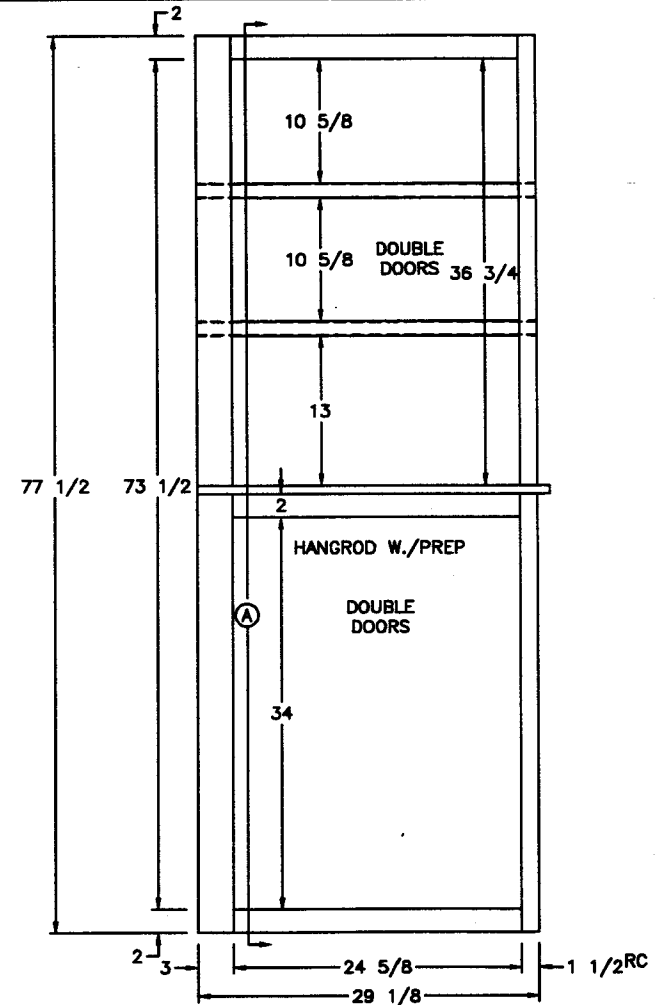

FRONT VIEW


MA 3760  
 DP/MP 3860
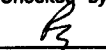
|                                                                              |                                                                                     |                                                         |                                                     |   |                                                                                     |                                       |
|------------------------------------------------------------------------------|-------------------------------------------------------------------------------------|---------------------------------------------------------|-----------------------------------------------------|---|-------------------------------------------------------------------------------------|---------------------------------------|
| <b>NEWMAR CORP</b><br>P.O. Box 30,<br>Napanee, IN. 46550<br>Title block--1TB | '97 Model:<br><b>SEE UNITS ABOVE</b><br>Title: ODS WARDROBE W./<br>WASH/DRY OR PREP | Sheet<br><b>1 OF 1</b><br>I.D. # CABM/W/<br><b>7H1B</b> | Drawn by:<br><b>BRETT</b><br>Date:<br><b>3/5/96</b> | Checked by:<br><br>Date:<br><b>7-29</b> | Revision: <b>BOTTOM LOUVERED DOORS NOT STANDARD</b>                                 | By: <b>BRETT</b><br>Date: <b>5/2</b>  |
|                                                                              |                                                                                     |                                                         |                                                     |   | Revision: <b>DELETED KOUNTRY STARS (SEE<br/>         NEW PRINT) / FAUCET ACCESS</b> | By: <b>BRETT</b><br>Date: <b>7/29</b> |

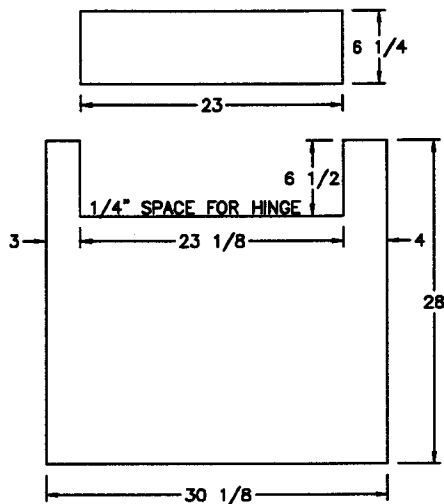


- (2) 12 1/2x36 3/4 DOORS
- (2) 12 1/2x34 1/2 DOORS
- LOUVERED W./WASH-DRY

CORIAN

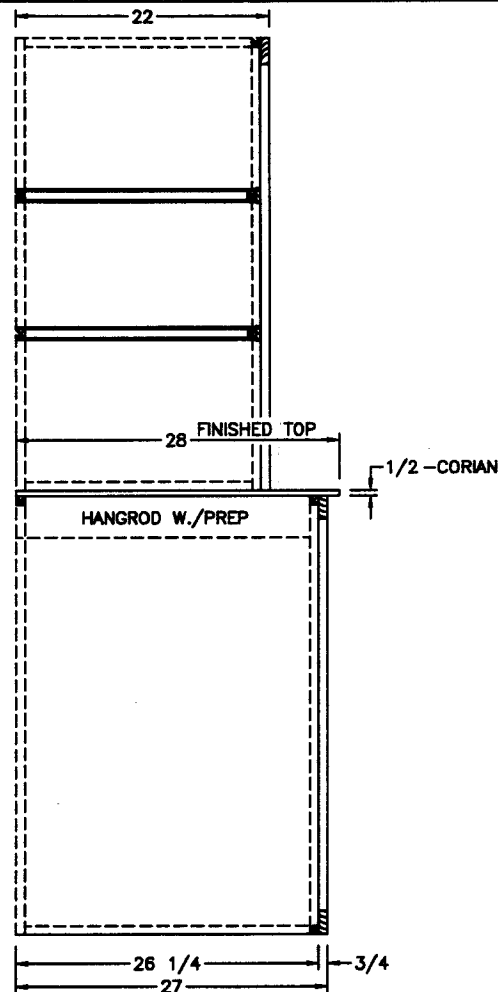

SIDE SECTION (A)

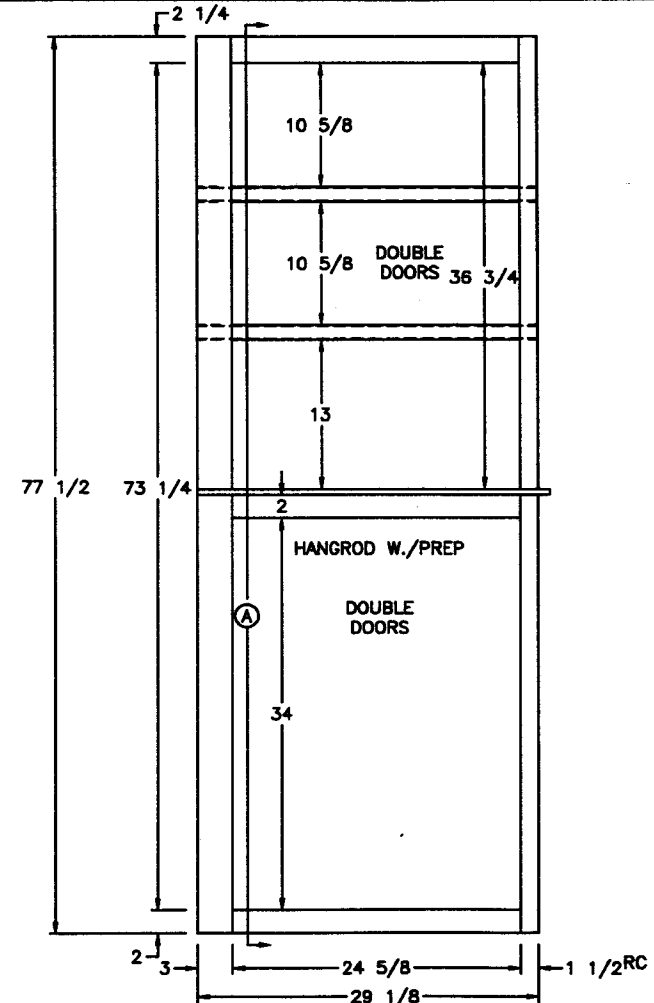

FRONT VIEW

MA/KA 3760  
DP/MP 3860

**NEWMAR CORP**  
P.O. Box 30,  
Nappanee, IN. 46550

Title block---1TB

'97 Model:  
SEE UNITS ABOVE

Title: ODS WARDROBE W./  
WASH/DRY OR PREP

Sheet  
1 OF 1  
I.D. # CABM/W/  
7H25B


Drawn by:  
BRETT  
Date:  
3/29/96

Checked by:  
Brett  
Date:  
7/29


Revision: BOTTOM LOUVERED DOORS NOT STANDARD

Revision: DELETED KOUNTRY STARS  
(SEE NEW PRT) / FAUCET ACCESS

By: BRETT  
Date: 5/2  
By: BRETT  
Date: 7/29

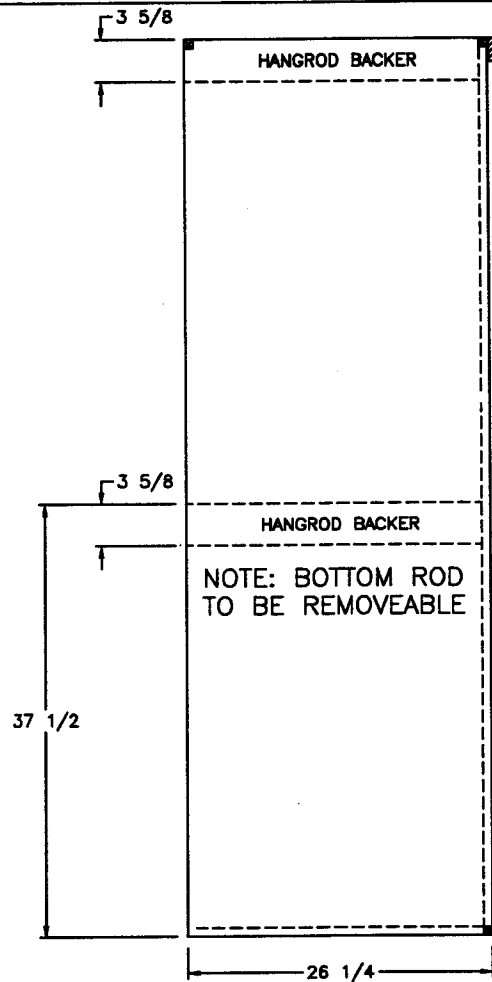

SIDE SECTION (A)

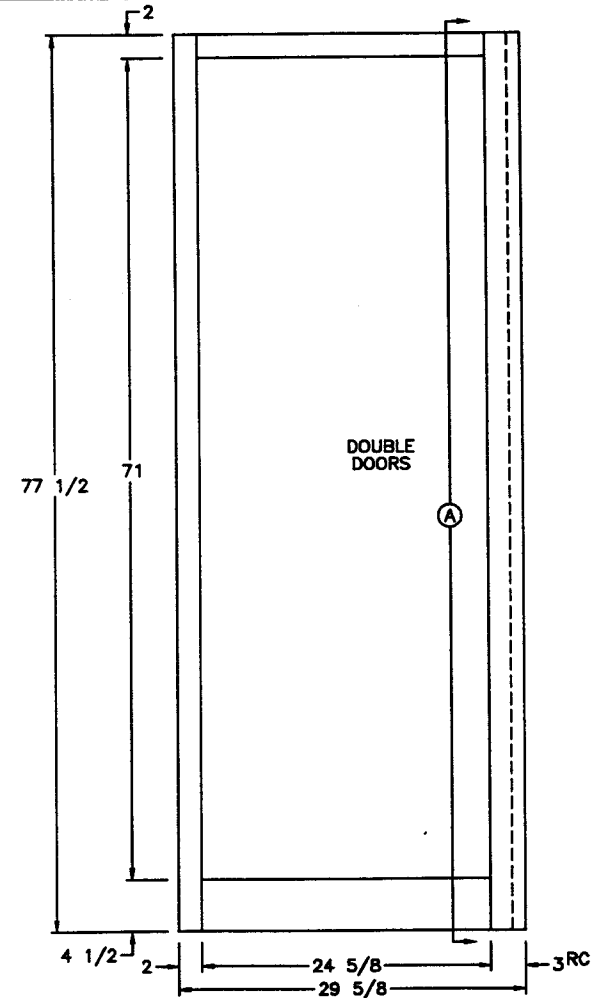


FRONT VIEW

MA/KA 3760  
MP 3860


(2) 12 1/2x71 1/2 DOORS

|                                                                              |                   |         |           |                                                            |                                           |            |
|------------------------------------------------------------------------------|-------------------|---------|-----------|------------------------------------------------------------|-------------------------------------------|------------|
| <b>NEWMAR CORP</b><br>P.O. Box 30,<br>Napanea, IN. 46550<br>Title block--1TB | '97 Model:        | Sheet   | Drawn by: | Checked by:                                                | Revision: REVISED FOR BI-FOLD DOOR ROLLER | By: BRETT  |
|                                                                              | SEE UNITS ABOVE   | 1 OF 1  | BRETT     | B                                                          |                                           | Date: 7/17 |
| Title: OPTIONAL FULL<br>LENGTH KITCHEN WARD                                  | I.D. # MSC/2/OP1/ | Date:   | Date:     | Revision: DELETED DUTCH STAR & KOUNTRY STAR (SEE NEW PRT.) | By: BRETT                                 |            |
|                                                                              | 792B              | 6/10/96 | 7-29      | /CLOSET RODS                                               | Date: 7/26                                |            |

- (1) 9 1/2x71 1/2 DOOR  
(1) 12 1/2x71 1/2 DOOR

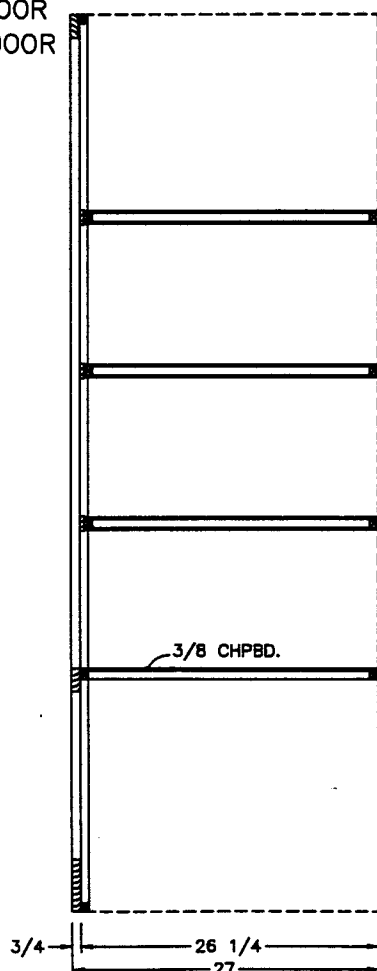


SIDE SECTION (B)

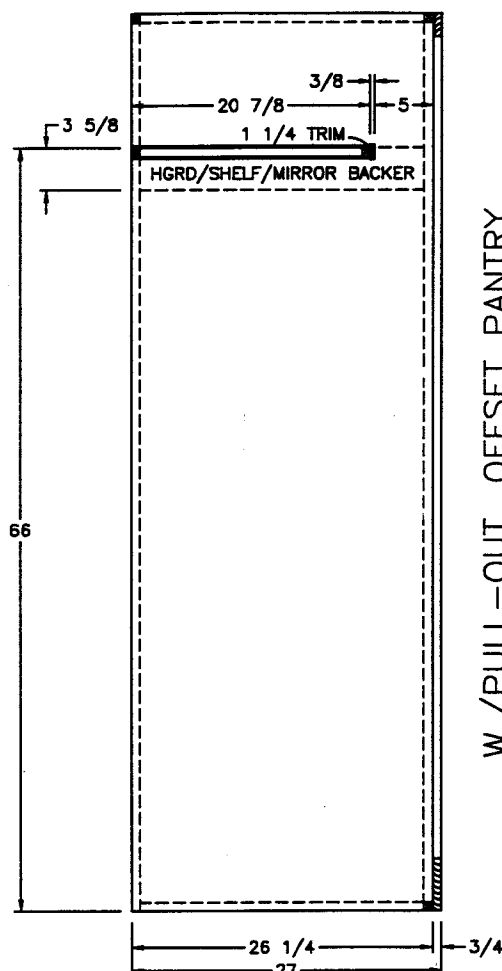

SIDE SECTION (A)

W./PULL-OUT, OFFSET PANTRY  
W./6" BASKETS @ (1) SIDE

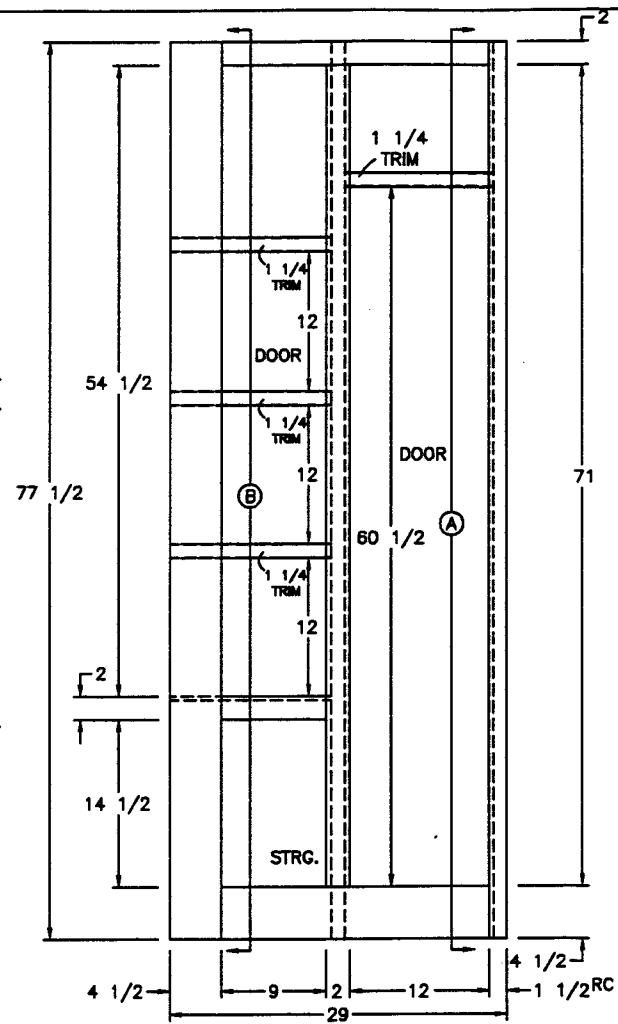


FRONT VIEW


SA/MA 3760

|                                                                                |                         |                |           |             |           |       |
|--------------------------------------------------------------------------------|-------------------------|----------------|-----------|-------------|-----------|-------|
| <b>NEWMAR CORP</b><br>P.O. Box 30,<br>Napppanee, IN. 46550<br>Title block--1TB | '97 Model:              | Sheet          | Drawn by: | Checked by: | Revision: | By:   |
|                                                                                | SEE UNITS ABOVE         | 1 OF 1         | BRETT     | <i>B</i>    |           | Date: |
|                                                                                | Title: OPTIONAL KITCHEN | I.D. # CABM/W/ | Date:     | Date:       | Revision: | By:   |
|                                                                                | WARD W./PANTRY          | 7H38           | 5/2/96    | 5 30        |           | Date: |


- (1) 9 1/2 x 71 1/2 DOOR  
(1) 12 1/2 x 71 1/2 DOOR

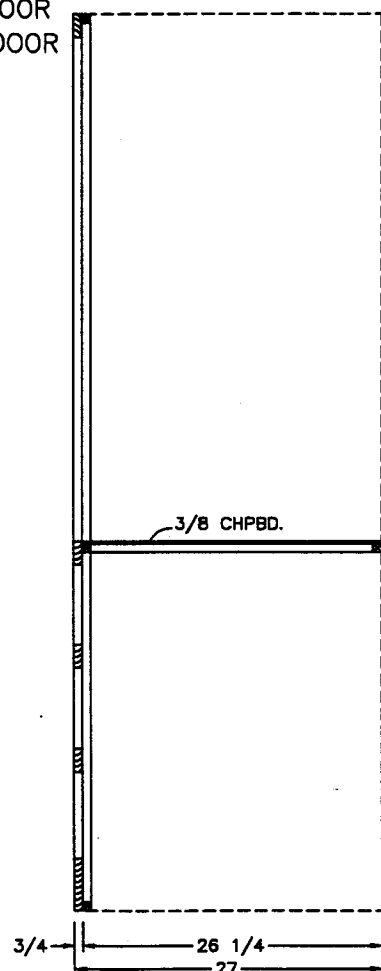

SIDE SECTION (B)

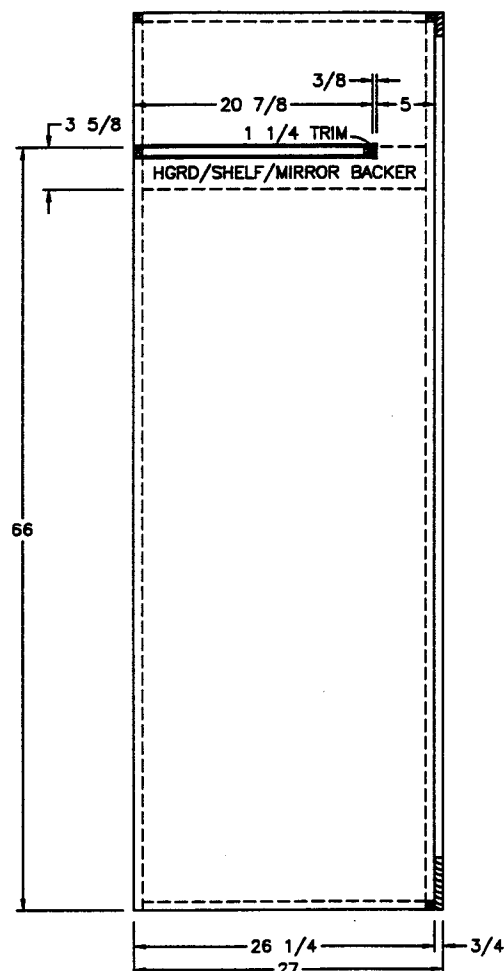

SIDE SECTION (A)

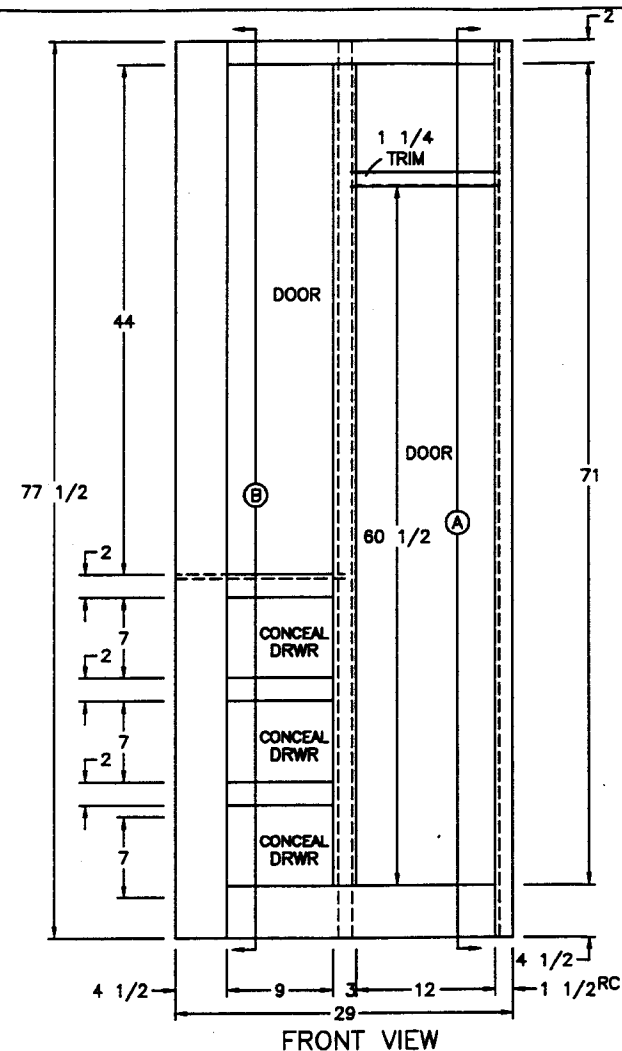

FRONT VIEW

SA/MA 3760

**NEWMAR CORP**  
P.O. Box 30,  
Napppanee, IN. 48550

'97 Model:  
**SEE UNITS ABOVE**  
Title: **OPTIONAL KITCHEN  
WARD W./DRAWERS**

Sheet  
**1 OF 1**  
I.D. # **CABM/W/  
7H39**

Drawn by:  
**BRETT**  
Date:  
**5/2/96**

Checked by:  
*[Signature]*  
Date:  
**5-30**

Revision:  
Revision:





By:  
Date:  
By:  
Date:



(1) 16 1/2x18 1/2 DOOR



Date:

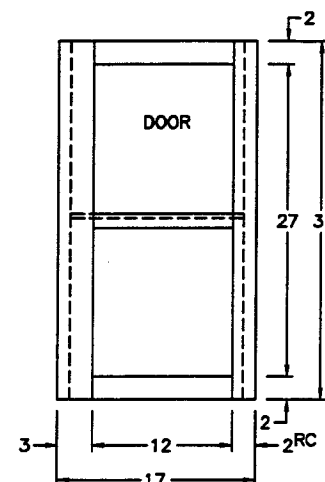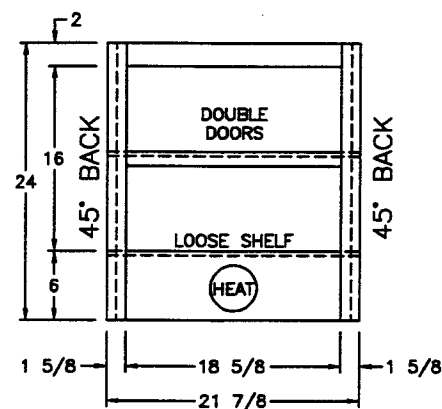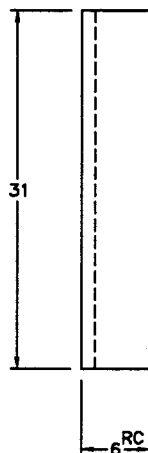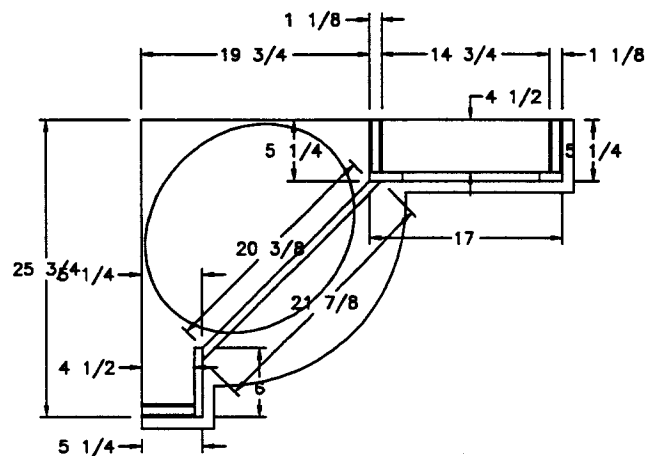


# FRONTS




- (1) 12 1/2x27 1/2 DOOR
- (2) 9 1/2x16 1/2 DOORS

SA/MA 3760

|                                                                                |                 |                    |                 |               |                                      |            |
|--------------------------------------------------------------------------------|-----------------|--------------------|-----------------|---------------|--------------------------------------|------------|
| <b>NEWMAR CORP</b><br>P.O. Box 30,<br>Napppanee, IN. 46550<br>Title block--1TB | '97 Model:      | Sheet              | Drawn by:       | Checked by:   | Revision: TOP STILE © MIDDLE SECTION | By: BRETT  |
|                                                                                | SEE UNITS ABOVE | 1 OF 2             | BRETT           | <i>B</i>      |                                      | Date: 3/20 |
| Title:                                                                         | LAVATORY (BASE) | I.D. # C/A/<br>7H2 | Date:<br>3/6/96 | Date:<br>5.30 | Revision:                            | By:        |
|                                                                                |                 |                    |                 |               |                                      | Date:      |

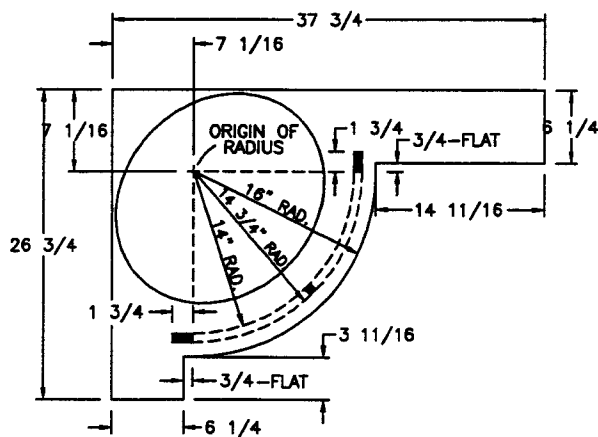

PREDRILL & SCREW FRAME—WORK TO TOP  
WRAP FRAME—WORK W./1/8" PLYW'D  
APPLY MATERIAL TO NEW SURFACE

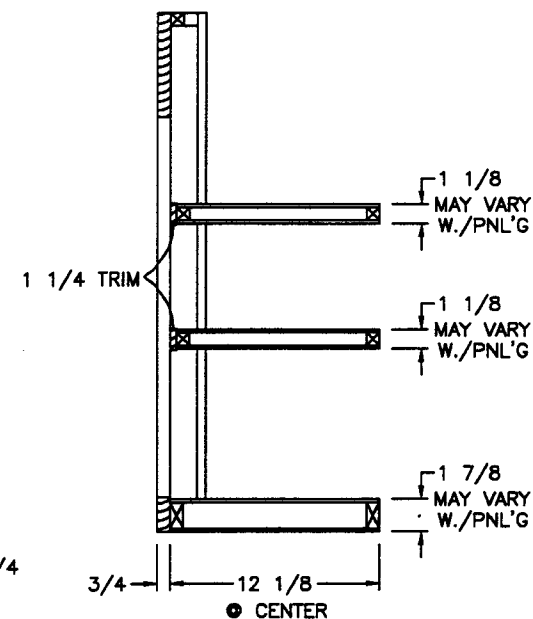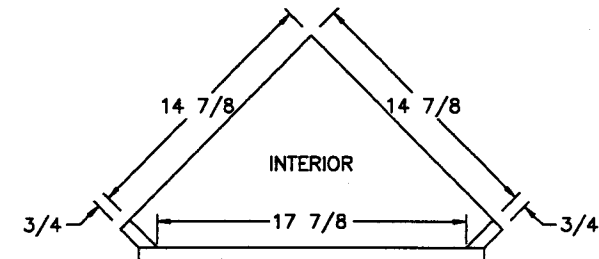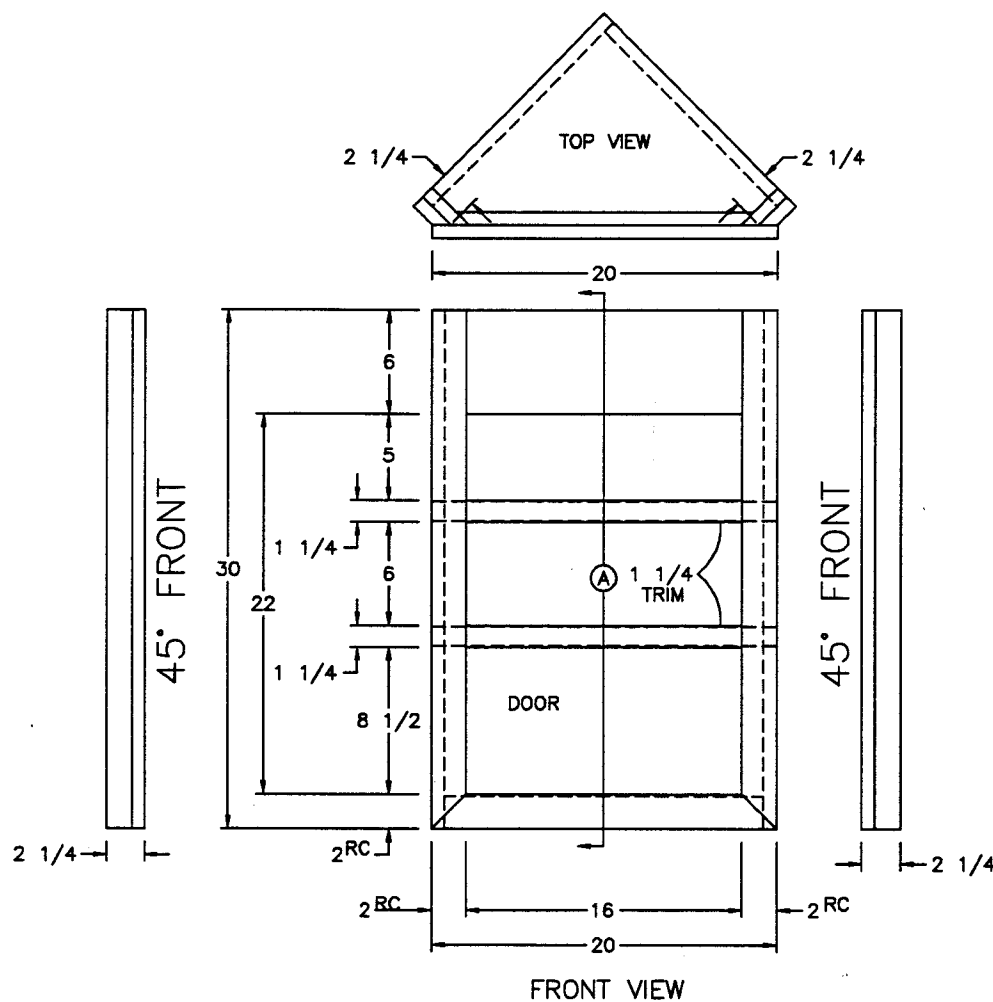


SIDE SECTION (A)

(1) 16 1/2x22 1/2 MIRROR DOOR


SA/MA 3757  
 SA/MA 3760  
 MP 4059  
 KP 4057

|                                                                                 |                 |        |           |             |                                        |           |
|---------------------------------------------------------------------------------|-----------------|--------|-----------|-------------|----------------------------------------|-----------|
| <b>NEWMAR CORP</b><br>P.O. Box 30,<br>Nappanee, IN. 46550<br>Title block--1-5TB | '97 Model:      | Sheet  | Drawn by: | Checked by: | Revision: ADDED KP 4057 TO STANDARDIZE | By: BRETT |
|                                                                                 | SEE UNITS ABOVE | 1 OF 1 | BRETT     | <i>B</i>    |                                        | Date: 5/8 |
| Title: MEDICINE CABINET                                                         | I.D. # C/A/     | Date:  | Date:     | Revision:   |                                        | By:       |
|                                                                                 | 7H3             | 3/6/96 | 5-30      |             |                                        | Date:     |

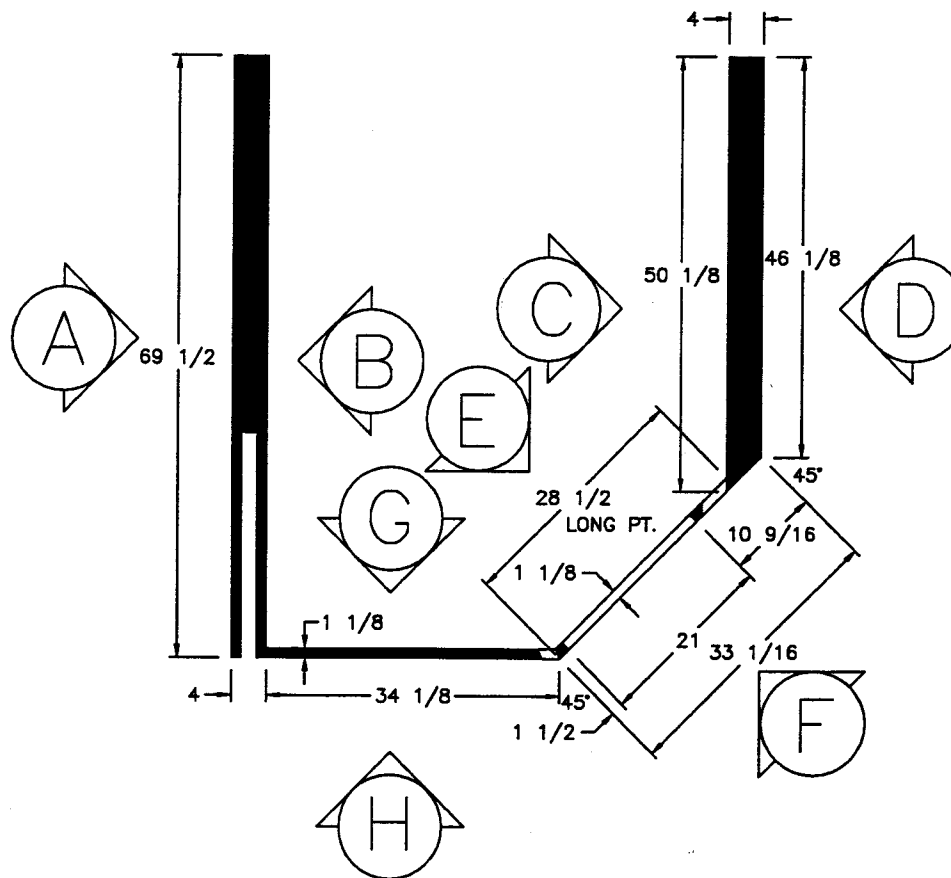


SA/MA 3760

|                                                                                |                 |             |           |             |           |       |
|--------------------------------------------------------------------------------|-----------------|-------------|-----------|-------------|-----------|-------|
| <b>NEWMAR CORP</b><br>P.O. Box 30,<br>Nappanee, IN. 46550<br>Title block--75TB | '97 Model:      | Sheet       | Drawn by: | Checked by: | Revision: | By:   |
|                                                                                | SEE UNITS ABOVE | 1 OF 5      | BRETT     | <i>B</i>    |           | Date: |
|                                                                                | Title:          | I.D. # C/A/ | Date:     | Date:       | Revision: | By:   |
|                                                                                | BATH WALLS      | 7H4         | 3/6/96    | 5-30        |           | Date: |

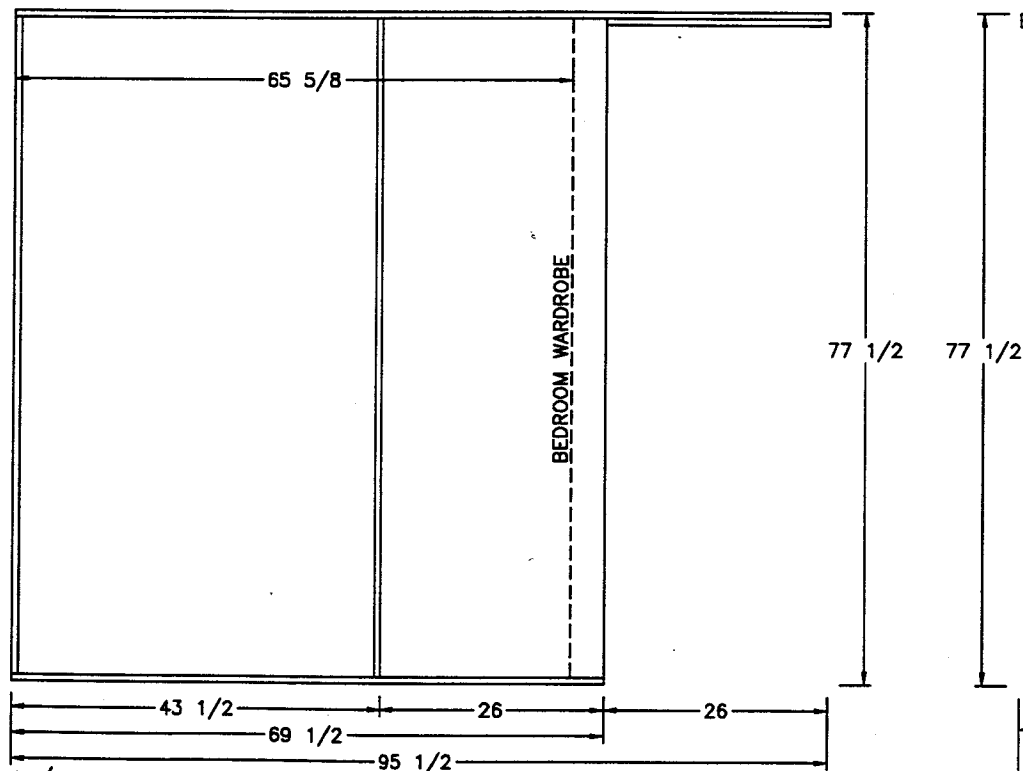


VIEW (A)

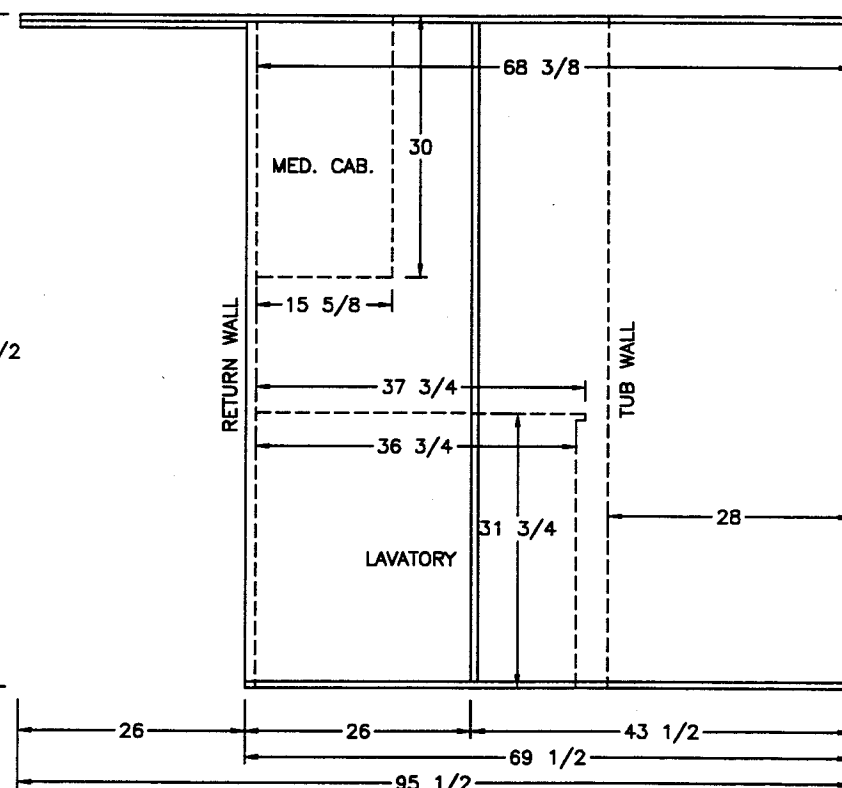


VIEW (B)

SA/MA 3760  
DP/MP 3860  
MP 4060

|                                                                                 |                 |        |           |             |                                           |             |
|---------------------------------------------------------------------------------|-----------------|--------|-----------|-------------|-------------------------------------------|-------------|
| <b>NEWMAR CORP</b><br>P.O. Box 30,<br>Napppanee, IN. 46550<br>Title block--75TB | '97 Model:      | Sheet  | Drawn by: | Checked by: | Revision: REVISED TO PRESENT CONSTRUCTION | By: BRETT   |
|                                                                                 | SEE UNITS ABOVE | 2 OF 5 | BRETT     | WJM         |                                           | Date: 10/21 |
| Title: BATH WALLS                                                               | I.D. #          | C/A/   | Date:     | Date:       | Revision:                                 | By:         |
|                                                                                 | 7H4             |        | 3/6/96    | 10/4        |                                           | Date:       |

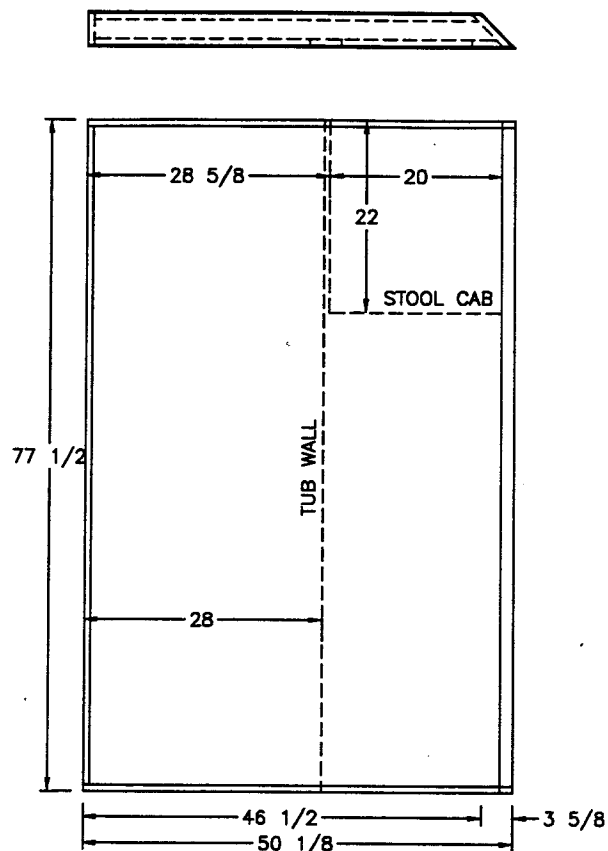

VIEW C


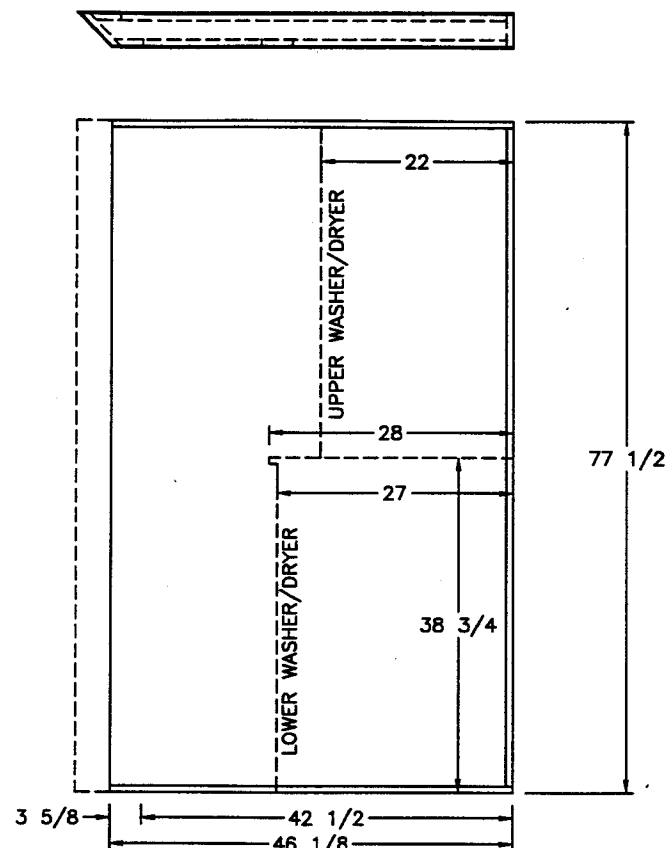


VIEW D

NOTE - PANEL ON KITCHEN SIDE SHOULD BE 78"

SA/MA 3760  
DP/MP 3860  
MP 4060



|                                                                                 |                 |        |           |                                 |                                     |       |
|---------------------------------------------------------------------------------|-----------------|--------|-----------|---------------------------------|-------------------------------------|-------|
| <b>NEWMAR CORP</b><br>P.O. Box 30,<br>Napppanee, IN. 46550<br>Title block--75TB | '97 Model:      | Sheet  | Drawn by: | Checked by:                     | Revision:                           | By:   |
|                                                                                 | SEE UNITS ABOVE | 3 OF 5 | BRETT     | WJM                             | SECTION 'D' DUE TO UPPER W/D CHANGE | BRETT |
| Title:<br>BATH WALLS                                                            | I.D. #          | Date:  | Date:     | Revision:                       | By:                                 | Date: |
|                                                                                 | C/A/<br>7H4     | 3/6/96 | 10/4/96   | REVISED TO PRESENT CONSTRUCTION | BRETT                               | 10/21 |

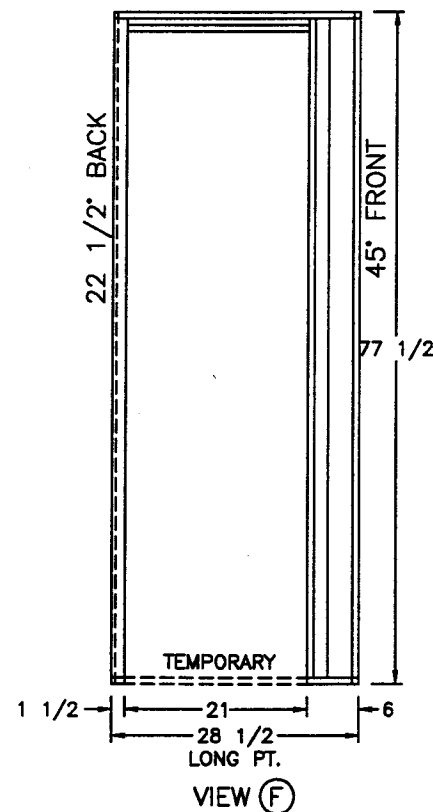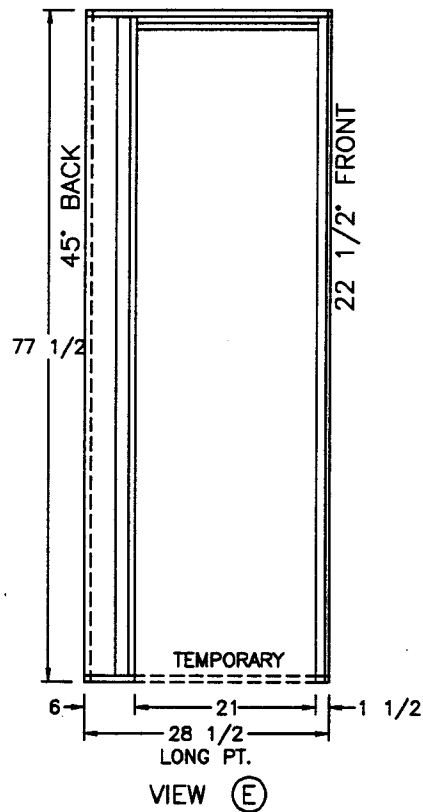

SA/MA 3760

ALL BACKER IS 3 5/8 UNLESS SPECIFIED OTHERWISE

|                                                                                    |                 |             |           |             |           |       |
|------------------------------------------------------------------------------------|-----------------|-------------|-----------|-------------|-----------|-------|
| <b>NEWMAR CORP</b><br>P.O. Box 30,<br>Nappanee, IN. 46550<br><br>Title block--75TB | '97 Model:      | Sheet       | Drawn by: | Checked by: | Revision: | By:   |
|                                                                                    | SEE UNITS ABOVE | 4 OF 5      | BRETT     | B           |           | Date: |
|                                                                                    | Title:          | I.D. # C/A/ | Date:     | Date:       | Revision: | By:   |
|                                                                                    | BATH WALLS      | 7H4         | 3/6/96    | 530         |           | Date: |

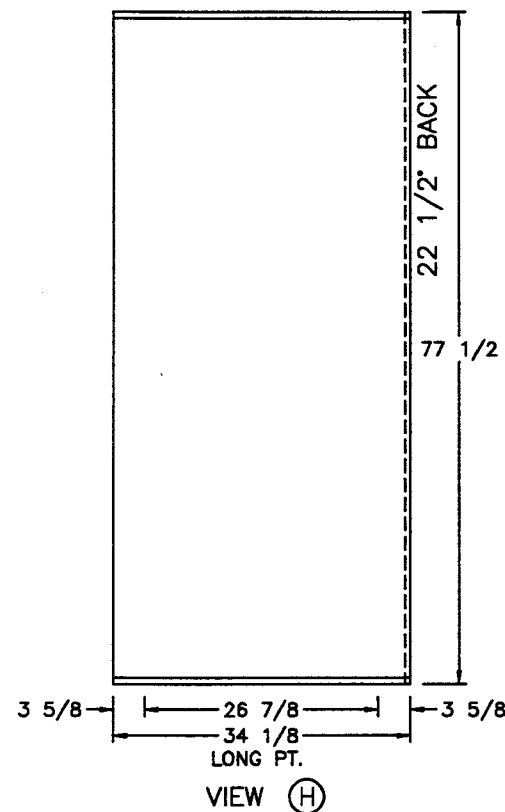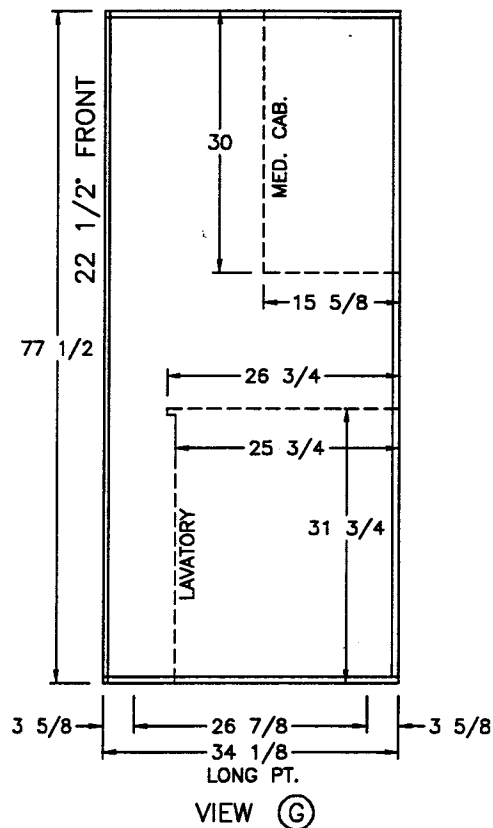



SA/MA 3760  
DP/MP 3860  
MP 4060

|                                                                                |                 |             |           |             |                                           |             |
|--------------------------------------------------------------------------------|-----------------|-------------|-----------|-------------|-------------------------------------------|-------------|
| <b>NEWMAR CORP</b><br>P.O. Box 30,<br>Nappanee, IN. 46550<br>Title block--75TB | '97 Model:      | Sheet       | Drawn by: | Checked by: | Revision: REVISED TO PRESENT CONSTRUCTION | By: BRETT   |
|                                                                                | SEE UNITS ABOVE | 5 OF 5      | BRETT     | WJM         |                                           | Date: 10/21 |
| BATH WALLS                                                                     | Title:          | I.D. # C/A/ | Date:     | Date:       | Revision:                                 | By:         |
|                                                                                |                 | 7H4         | 3/6/96    | 10/4/96     |                                           | Date:       |




(3) 12 1/2x71 1/2 MIRROR DOORS  
(1) 16 1/2x27 1/2 DOOR  
(3) 16 1/2x7 3/4 FRONTS

|                                                           |                  |                |           |             |                                                     |             |
|-----------------------------------------------------------|------------------|----------------|-----------|-------------|-----------------------------------------------------|-------------|
| <b>NEWMAR CORP</b><br>P.O. Box 30,<br>Nappanee, IN. 46550 | '97 Model:       | Sheet          | Drawn by: | Checked by: | Revision: REVISED FOR BI-FOLD DOOR ROLLER           | By: BRETT   |
|                                                           | SEE UNITS ABOVE  | 1 OF 1         | BRETT     | WJM         |                                                     | Date: 7/17  |
| Title block---75TB                                        | Title:           | I.D. # CABM/W/ | Date:     | Date:       | Revision: TV/SHELF/DRWR SECTION FOR STANDARDIZATION | By: BRETT   |
|                                                           | BEDROOM WARDROBE | 7H5            | 3/6/96    | 9/16        |                                                     | Date: 10/10 |

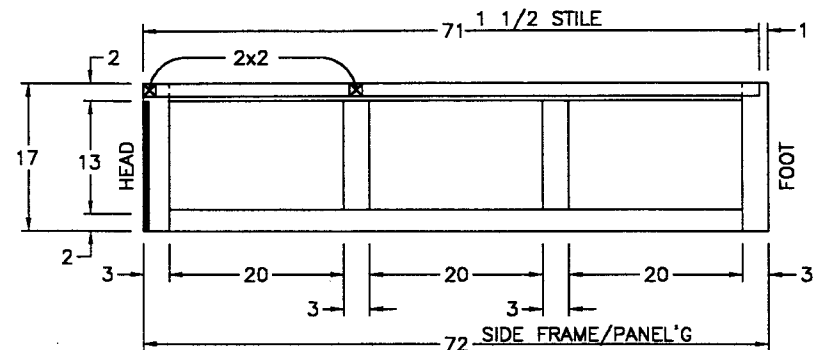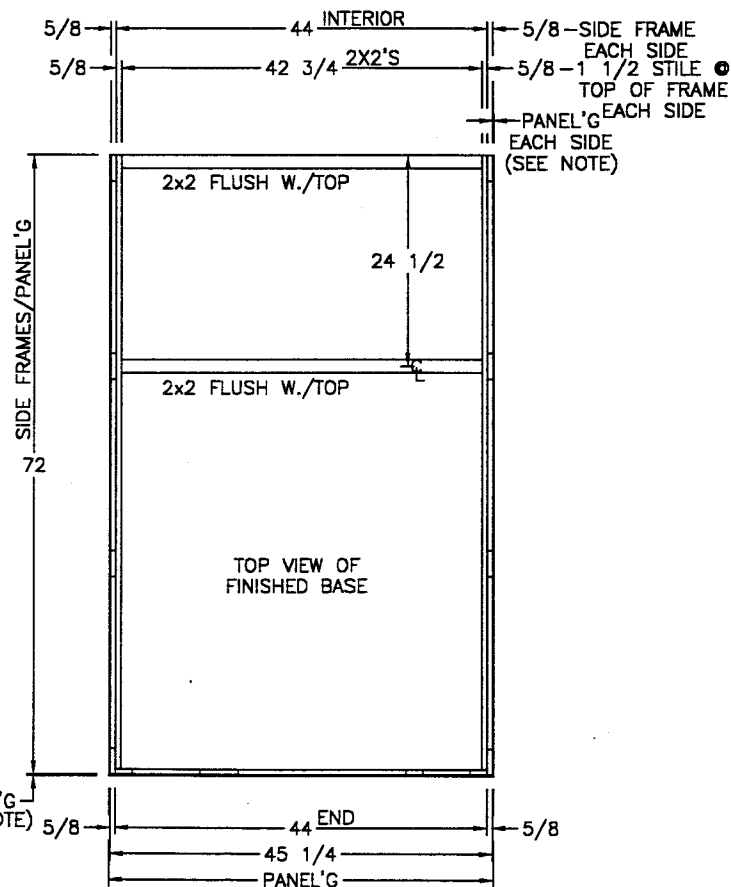


SIDE (INTERIOR VIEW)  
(2) SIDES REQ'D (LEFT/RIGHT)

(1) 20 1/2x13 1/2 DOOR  
NOTE — DELETE DOOR w/HONEYMOON SUITE

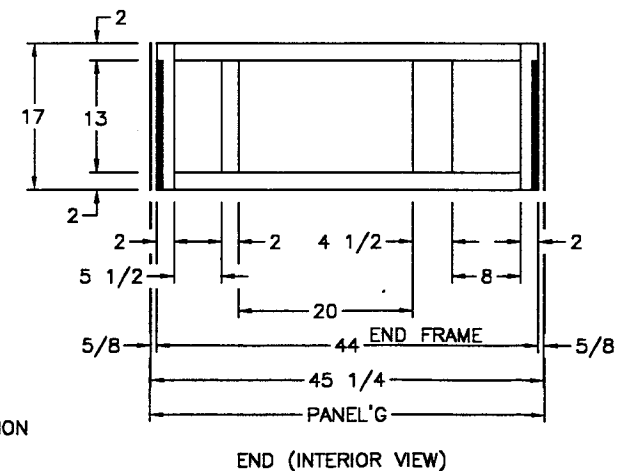


NOTES  
FINISHED STILES ARE (1) INTERIOR  
HDWD. UNITS TAKE (2) PC. PNL'G (1) EA. SECTION  
SOLIDS DENOTE 3/4" CLETES


|                                                                                |                                                                               |                                                       |                                                     |                                                  |                                                 |                                                             |
|--------------------------------------------------------------------------------|-------------------------------------------------------------------------------|-------------------------------------------------------|-----------------------------------------------------|--------------------------------------------------|-------------------------------------------------|-------------------------------------------------------------|
| <b>NEWMAR CORP</b><br>P.O. Box 30,<br>Nappanee, IN. 46550<br>Title block--75TB | '97 Model:<br><b>SA'S/MA'S/KA'S</b><br>Title:<br><b>74" &amp; 80" BEDBASE</b> | Sheet<br><b>1 OF 1</b><br>I.D. # CABM/B<br><b>7H1</b> | Drawn by:<br><b>BRETT</b><br>Date:<br><b>3/6/96</b> | Checked by:<br><b>FB</b><br>Date:<br><b>8-15</b> | Revision: <b>DELETED 80" BEDBASE</b>            | By: <b>BRETT</b>                                            |
|                                                                                |                                                                               |                                                       |                                                     |                                                  | Revision: <b>DELETE DOOR w/HONNEymoon SUITE</b> | Date: <b>4/22</b><br>By: <b>MIKE D</b><br>Date: <b>8/15</b> |

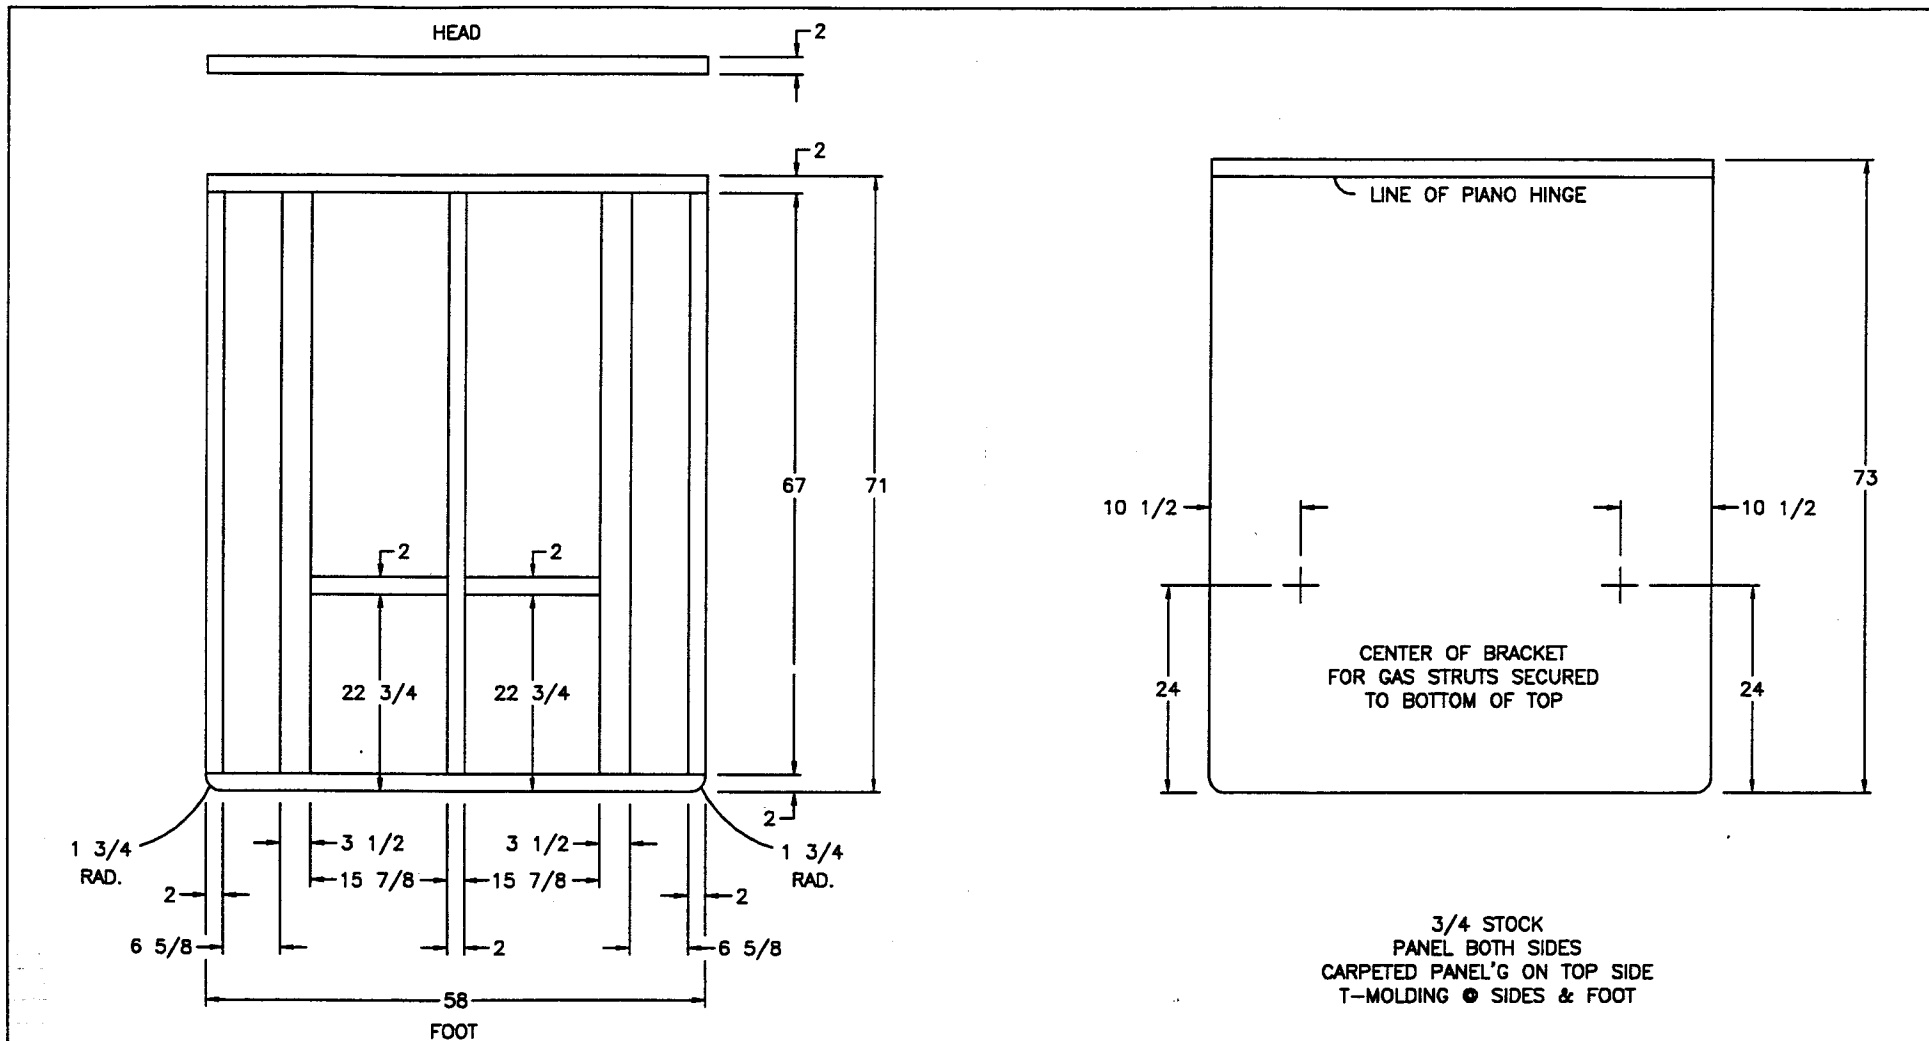


|                                                                                |                                                                     |                                                     |                                                     |                                                           |           |       |
|--------------------------------------------------------------------------------|---------------------------------------------------------------------|-----------------------------------------------------|-----------------------------------------------------|-----------------------------------------------------------|-----------|-------|
| <b>NEWMAR CORP</b><br>P.O. Box 30,<br>Nappanee, IN. 46550<br>Title block--75TB | '97 Model:<br><b>SA'S/MA'S/KA'S</b><br>Title:<br><b>74" BED TOP</b> | Sheet<br><b>1 OF 1</b><br>I.D. # C/B/<br><b>7H2</b> | Drawn by:<br><b>BRETT</b><br>Date:<br><b>3/6/96</b> | Checked by:<br><i>[Signature]</i><br>Date:<br><b>5-30</b> | Revision: | By:   |
|                                                                                |                                                                     |                                                     |                                                     |                                                           |           | Date: |
|                                                                                |                                                                     |                                                     |                                                     |                                                           | Revision: | By:   |
|                                                                                |                                                                     |                                                     |                                                     |                                                           |           | Date: |

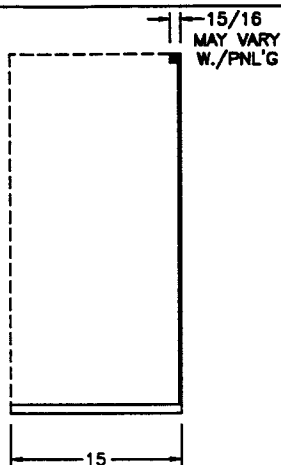


TOP VIEW

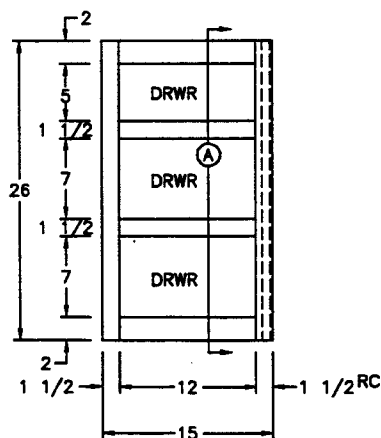


FRONT VIEW

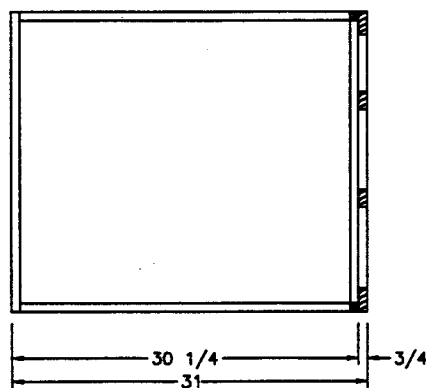


SIDE SECTION (A)

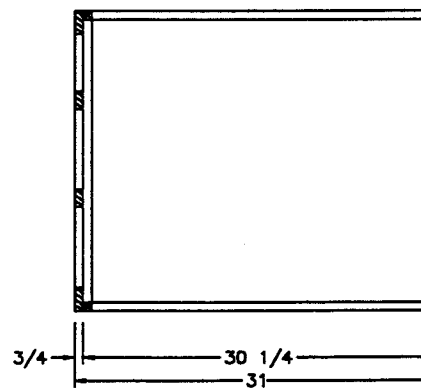

SIDE SECTION (B)

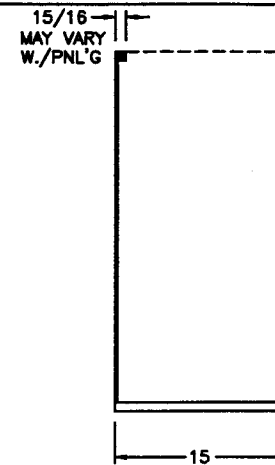

TOP VIEW

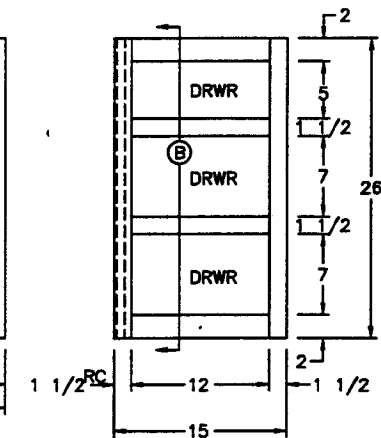

FRONT VIEW


(2) 12 1/2x5 3/4 FRONTS  
(4) 12 1/2x7 3/4 FRONTS

SA/MA 3481  
SA/MA 3757  
SA/MA 3760


DOOR SIDE

OFFDOOR SIDE

|                                                                                   |                 |             |           |             |           |       |
|-----------------------------------------------------------------------------------|-----------------|-------------|-----------|-------------|-----------|-------|
| <b>NEWMAR CORP</b><br>P.O. Box 30,<br>Nappanee, IN. 46550<br><br>Title block--1TB | '97 Model:      | Sheet       | Drawn by: | Checked by: | Revision: | By:   |
|                                                                                   | SEE UNITS ABOVE | 1 OF 2      | BRETT     | B           |           | Date: |
|                                                                                   | Title:          | I.D. # C/B/ | Date:     | Date:       | Revision: | By:   |
|                                                                                   | BEDROOM CHESTS  | 7H3         | 3/25/96   | 5-30        |           | Date: |

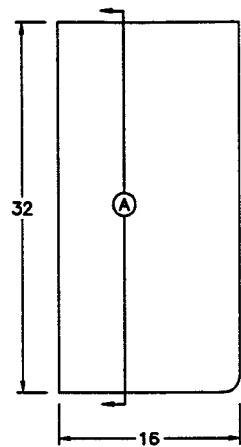


TOP VIEW

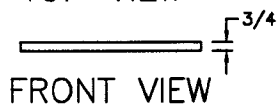

FRONT VIEW

SIDE SECTION (A)

SIDE SECTION (B)

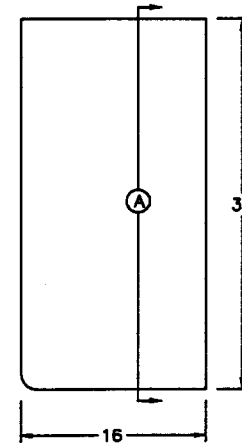


TOP VIEW




FRONT VIEW

SA/MA 3481  
SA/MA 3757  
SA/MA 3760

|                                                           |                 |             |           |             |           |       |
|-----------------------------------------------------------|-----------------|-------------|-----------|-------------|-----------|-------|
| <b>NEWMAR CORP</b><br>P.O. Box 30,<br>Nappanee, IN. 46550 | '97 Model:      | Sheet       | Drawn by: | Checked by: | Revision: | By:   |
|                                                           | SEE UNITS ABOVE | 2 OF 2      | BRETT     | <i>B</i>    |           | Date: |
| Title block--1TB                                          | Title:          | I.D. #      | Date:     | Date:       | Revision: | By:   |
|                                                           | BEDROOM CHESTS  | C/B/<br>7H3 | 3/25/96   | 5-30        |           | Date: |

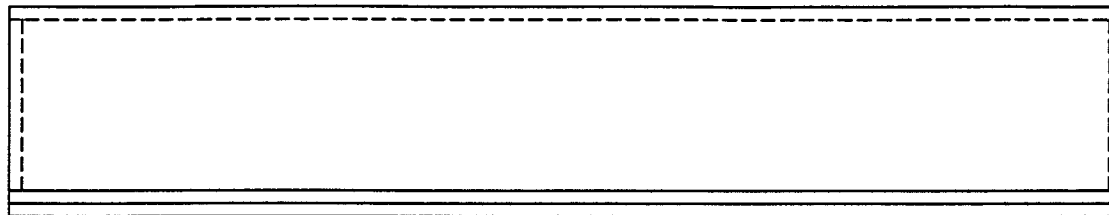


TOP VIEW

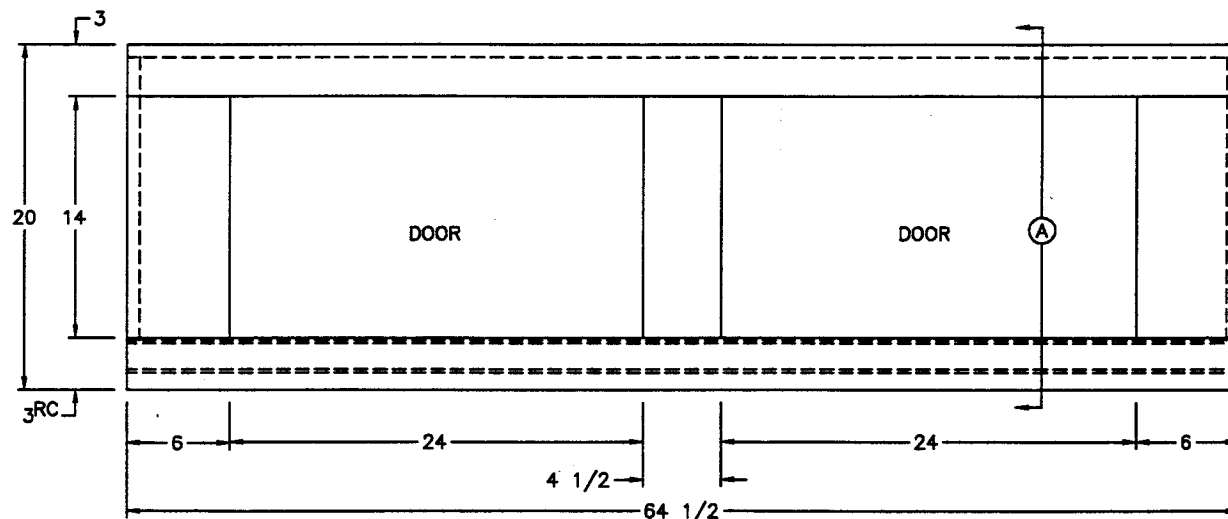

FRONT VIEW

(2) 24 1/2x15 1/2 DOORS


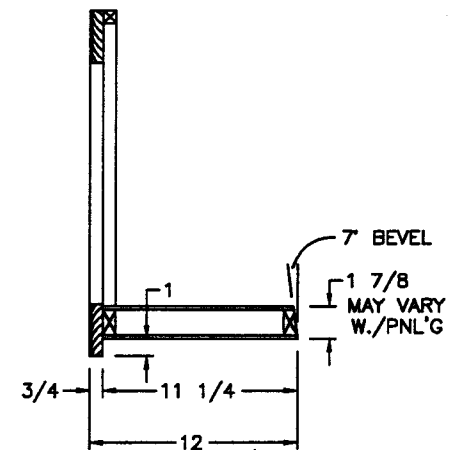


SIDE SECTION (A)



MA 3760

|                                                                                 |                  |                    |           |             |           |       |
|---------------------------------------------------------------------------------|------------------|--------------------|-----------|-------------|-----------|-------|
| <b>NEWMAR CORP</b><br>P.O. Box 30,<br>Napponee, IN. 46560<br>Title block--1-5TB | '97 Model:       | Sheet              | Drawn by: | Checked by: | Revision: | By:   |
|                                                                                 | SEE UNITS ABOVE  | 1 OF 1             | BRETT     | <i>B</i>    |           | Date: |
| Title:                                                                          | REAR BEDROOM OHC | I.D. # C/B/<br>7H5 | Date:     | Date:       | Revision: | By:   |
|                                                                                 |                  |                    |           |             |           | Date: |

SA/MA 3356  
 SA/MA 3481  
 SA/MA 3558  
 SA/MA 3757  
 SA/MA 3760  
 SA/MA/KA 3780



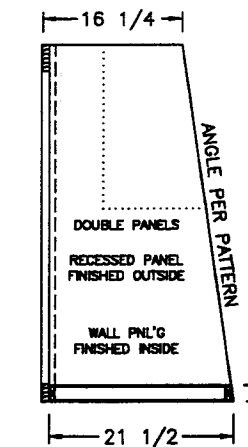
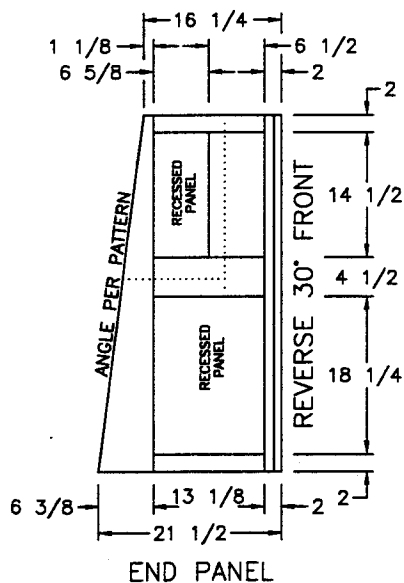


SIDE SECTION C

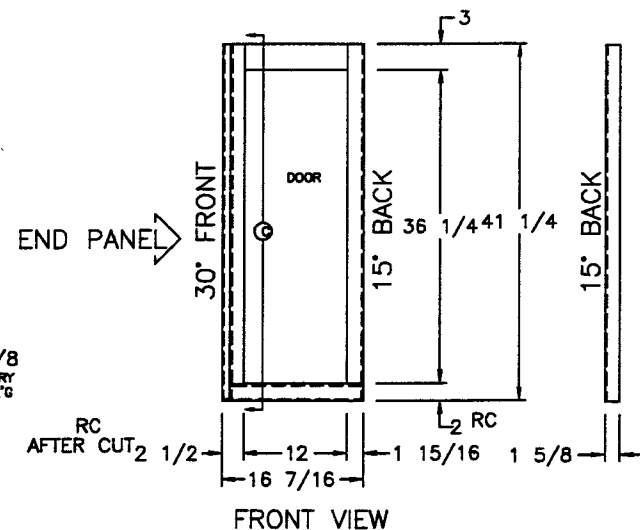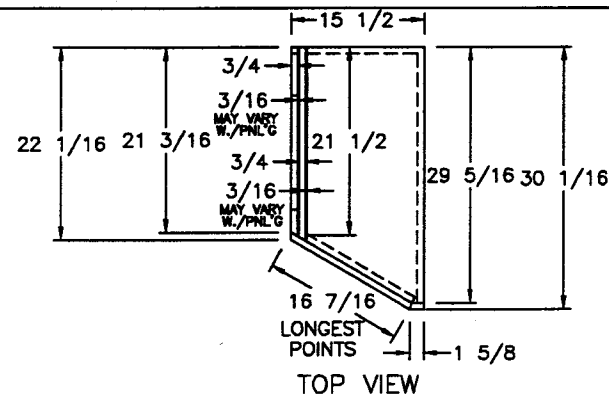

(1) 12 1/2x36 3/4 DOOR


|                                                                               |                    |             |           |             |                                             |            |
|-------------------------------------------------------------------------------|--------------------|-------------|-----------|-------------|---------------------------------------------|------------|
| <b>NEWMAR CORP</b><br>P.O. Box 30,<br>Napanee, IN. 46560<br>Title block--75TB | '97 Model:         | Sheet       | Drawn by: | Checked by: | Revision: 4 1/2 HORIZ. STILE WAS 3          | By: BRETT  |
|                                                                               | SEE UNITS ABOVE    | 1 OF 2      | BRETT     | <i>B</i>    |                                             | Date: 6/12 |
|                                                                               | Title:             | I.D. # C/W/ | Date:     | Date:       | Revision: WIDENED RETURN FOR CROWN MOULDING | By: BRETT  |
|                                                                               | ODS SHIRT WARDROBE | 7H6         | 3/6/96    | 6-13        |                                             | Date: 5/29 |

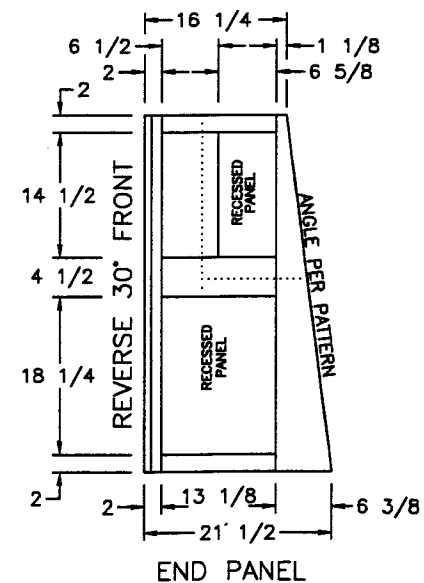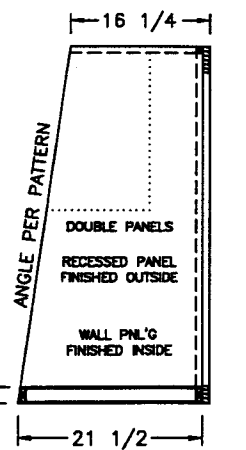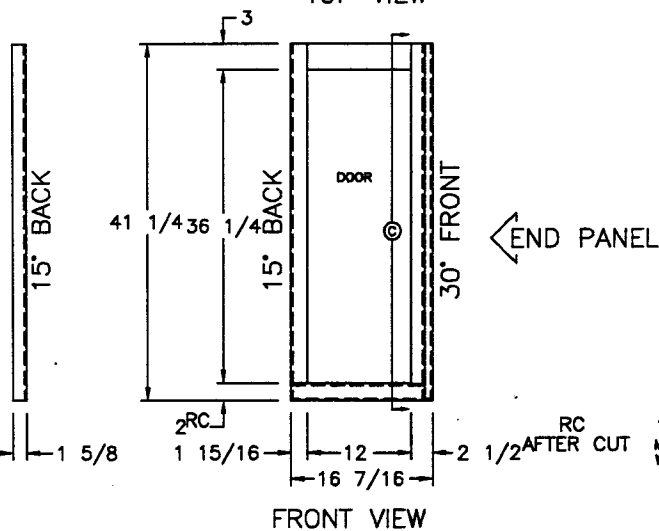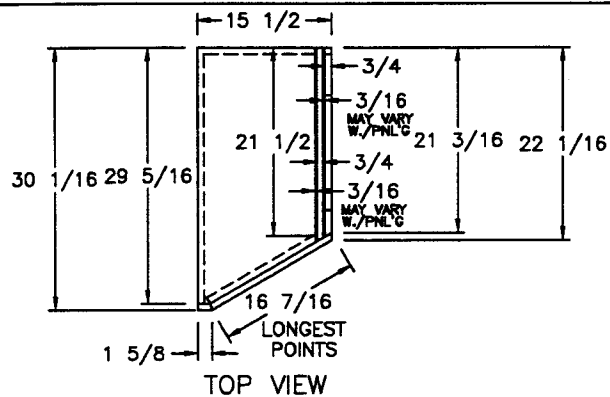

SA/MA 3356  
SA/MA 3481  
SA/MA 3558  
SA/MA 3757  
SA/MA 3760  
SA/MA/KA 3780

(1) 12 1/2x36 3/4 DOOR

|                                                                                |                   |             |           |             |                                             |            |
|--------------------------------------------------------------------------------|-------------------|-------------|-----------|-------------|---------------------------------------------|------------|
| <b>NEWMAR CORP</b><br>P.O. Box 30,<br>Nappanee, IN. 46550<br>Title block--75TB | '97 Model:        | Sheet       | Drawn by: | Checked by: | Revision: 4 1/2 HORIZ. STILE WAS 3          | By: BRETT  |
|                                                                                | SEE UNITS ABOVE   | 2 OF 2      | BRETT     | <i>B</i>    |                                             | Date: 6/12 |
|                                                                                | Title:            | I.D. # C/W/ | Date:     | Date:       | Revision: WIDENED RETURN FOR CROWN MOULDING | By: BRETT  |
|                                                                                | DS SHIRT WARDROBE | 7H6         | 3/6/96    | 6-13        |                                             | Date: 5/29 |

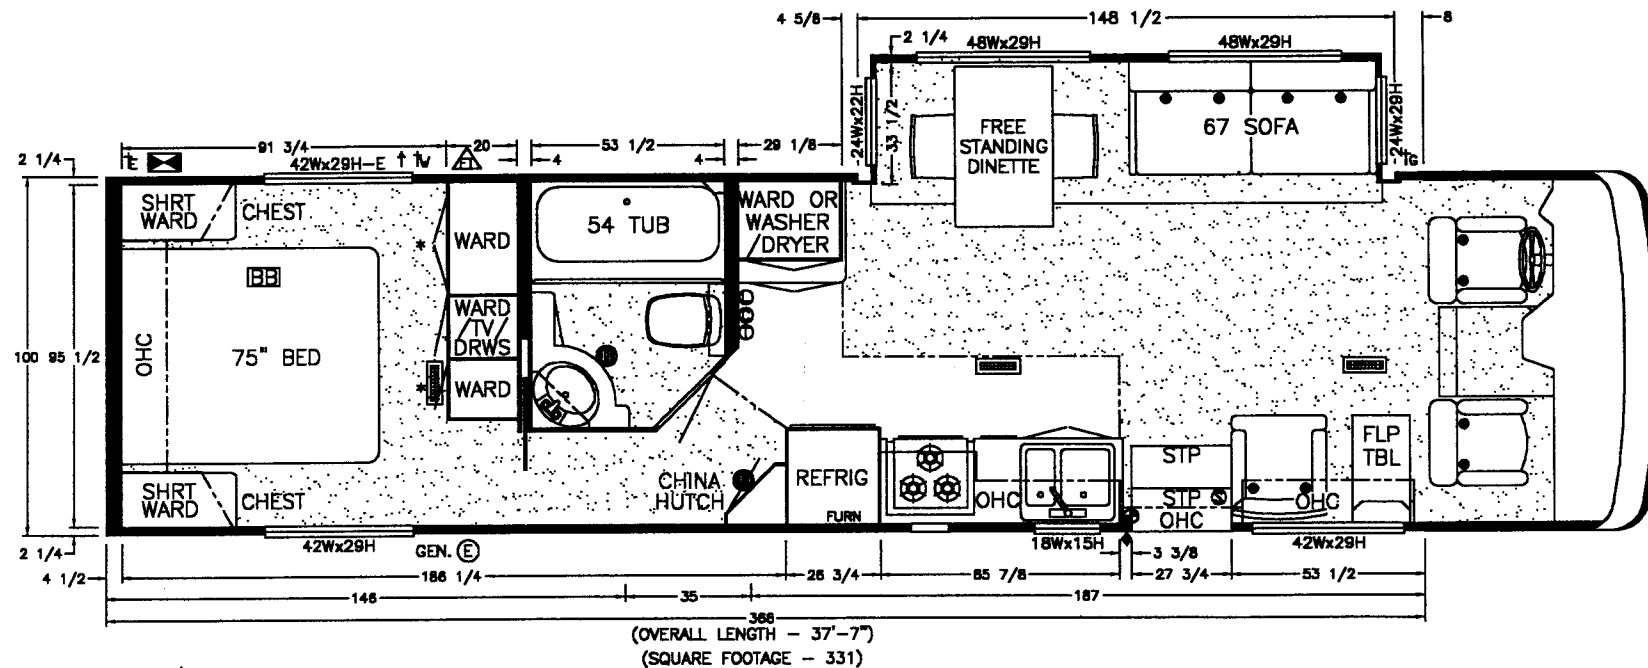

AWNING SIZE: 20 FT.


NOTE  
ALL WALLS, PARTITIONS, & CEILING HAVE  
CLASS "C" GOOD FLAME SPREAD RATING

ALL INTERIOR PASSAGE DOORS ARE NON-LOCKING

- SYMBOLS**
- WARM AIR REGISTER
  - WATER INLET
  - GAS INLET
  - ELECTRICAL INLET
  - EGRESS
  - C.O. DETECTOR
  - EXHAUST
  - L.P. GAS DETECTOR

- SEWAGE DRAIN
- SMOKE DETECTOR
- FIRE EXTINGUISHER (10 BT C MIN)
- INSIGNIAS (STATE & RMA)
- FUEL TANK FILL
- MIRROR DOOR(S)
- TYPE 1 SEATBELT

|                                                                                      |                                |              |           |             |                                                |            |
|--------------------------------------------------------------------------------------|--------------------------------|--------------|-----------|-------------|------------------------------------------------|------------|
| <b>NEWMAR CORP</b><br>P.O. Box 30,<br>Nappanee, IN. 46550<br><br>Title block--3125TB | '97 Model:                     | Sheet        | Drawn by: | Checked by: | Revision: FIRE EXTINGUISHER & L.P. DETECTOR    | By: BRETT  |
|                                                                                      | MA 3760                        | 1 OF 2       | BRETT     | <i>B</i>    |                                                | Date: 7/10 |
|                                                                                      | Title: FREIGHTLINER FLOOR PLAN | I.D. # P/MA/ | Date:     | Date:       | Revision: SLIDEOUT DEPTH DIM./"OVERALL LENGTH" | By: BRETT  |
|                                                                                      |                                | 73760K       | 5/20/96   | 7-8         |                                                | Date: 7/15 |

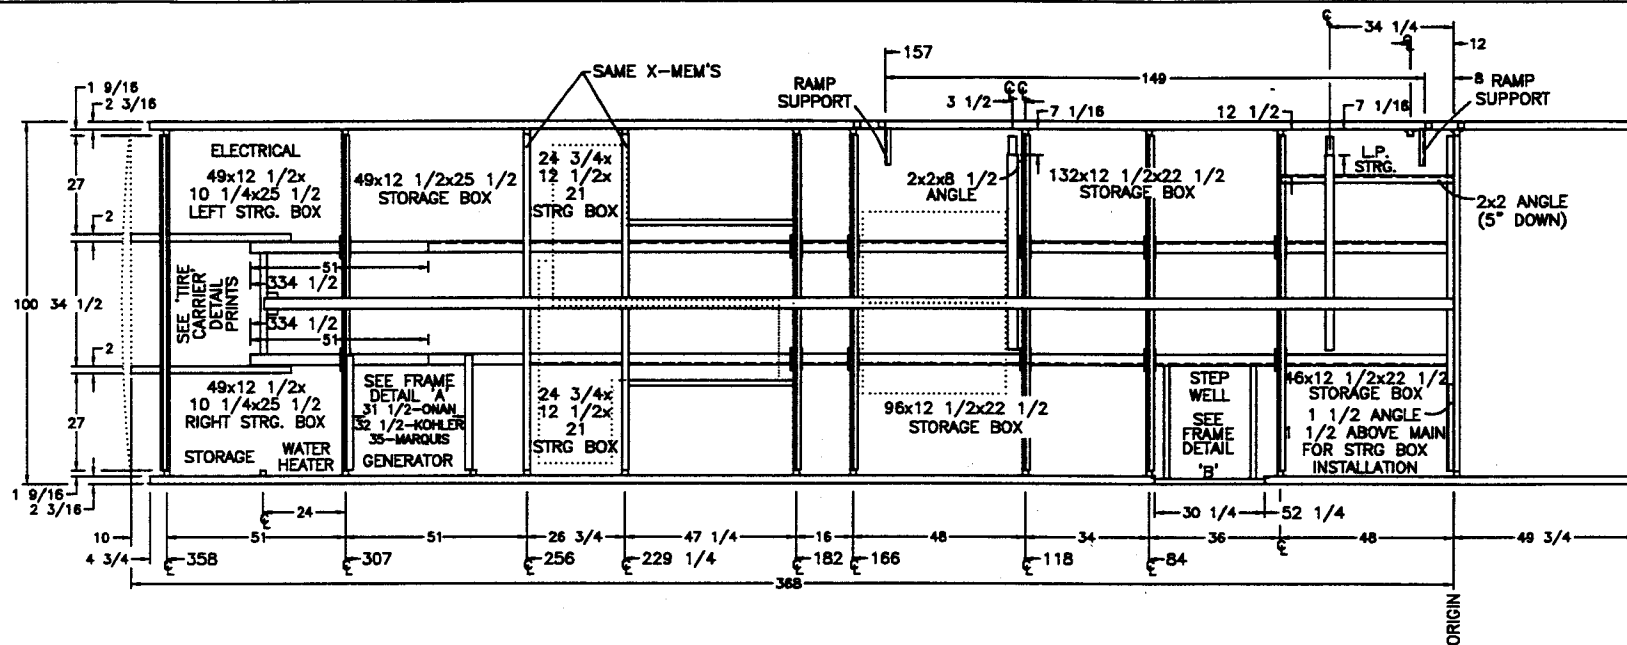

# TORQUE REQUIREMENTS FOR FORD FUEL SYSTEMS


FUEL TANK: 65-87 FT. LBS.  
 SENDING UNIT: 85-115 IN. LBS.  
 FUEL LINE CLAMPS: 25-35 IN. LBS.

SA/MA 3757  
 SA/MA 3760

NOTES  
 ALL DIMENSIONS ARE FROM ORIGIN  
 SEE SEPARATE PRINT FOR I-BEAM  
 VERTICAL RAILS UNDER O.S. 'Z' ARE HAT SECTIONS & TUBES  
 ALL VERTICAL TUBES UNDER O.S. 'Z' ARE 2x2  
 ALL X-MEMBERS ARE RAISED OFF MAINS BY 1 1/2x6 HATS  
 'Z' X-MEMBERS ARE CENTERED ON HAT SECTIONS  
 BOTTOM RAIL: 1 1/2x1 1/2 ANGLE  
 228 WHEEL BASE  
~~FORD~~ DENOTES CRITICAL


|                                                                                  |                     |               |           |             |                                             |             |
|----------------------------------------------------------------------------------|---------------------|---------------|-----------|-------------|---------------------------------------------|-------------|
| <b>NEWMAR CORP</b><br>P.O. Box 30,<br>Nappanee, IN. 46550<br>Title block--3125TB | '97 Model:          | Sheet         | Drawn by: | Checked by: | Revision: ADDED RAMP SUPPORTS (PCR #971182) | By: BRETT   |
|                                                                                  | SEE UNITS ABOVE     | 1 OF 1        | BRETT     | 11-24       |                                             | Date: 11/22 |
|                                                                                  | Title: FREIGHTLINER | I.D. # FM/SA/ | Date:     | Date:       | Revision: STORAGE BEHIND WHEEL WELLS        | By: BRETT   |
|                                                                                  | FRAME LAY-OUT       | 73760K        | 5/20/96   | 11-24       |                                             | Date: 8/23  |



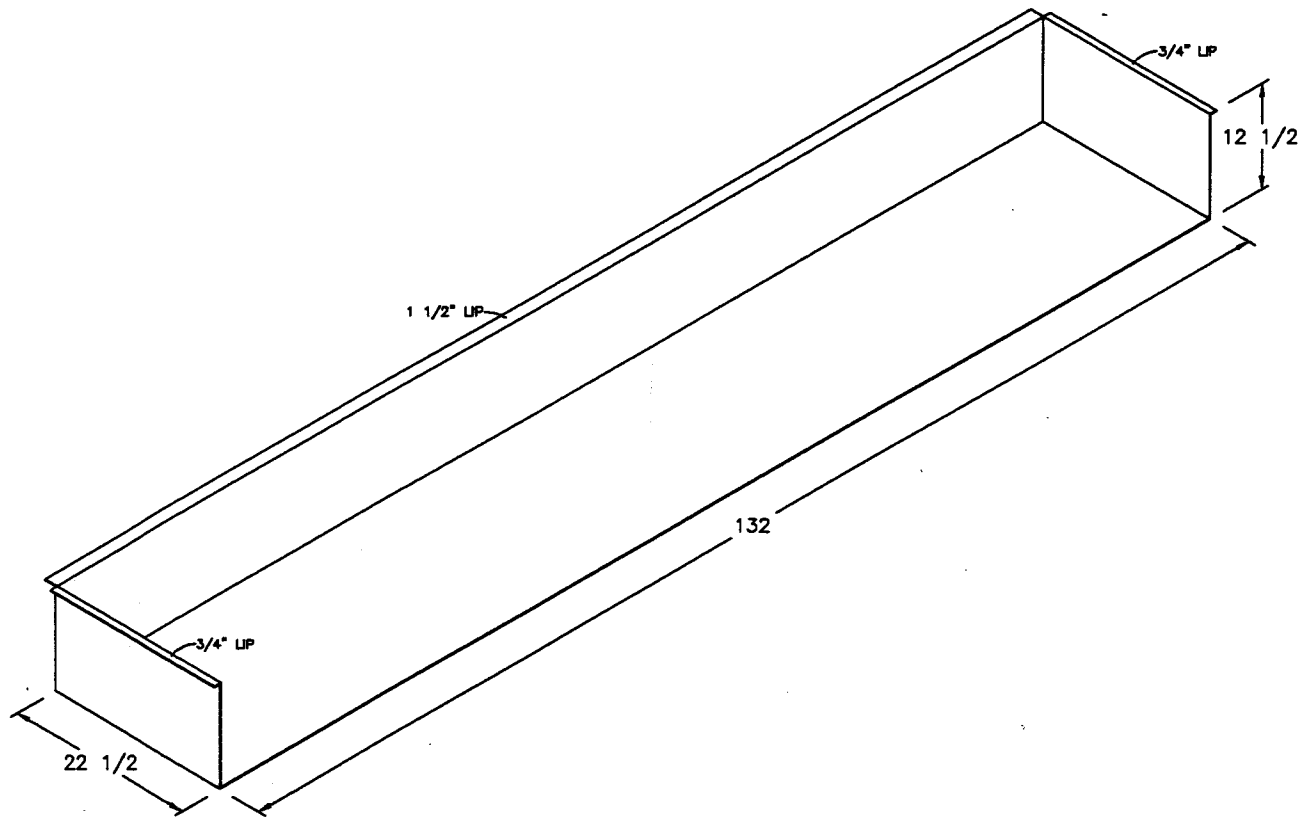


SA 3710  
 SA/MA 3757  
 SA/MA 3758  
 SA/MA 3760  
 SA/MA 3780

|                                                                               |                 |               |           |             |                                   |             |
|-------------------------------------------------------------------------------|-----------------|---------------|-----------|-------------|-----------------------------------|-------------|
| <b>NEWMAR CORP</b><br>P.O. Box 30,<br>Napanee, IN. 46550<br>Title block--75TB | '97 Model:      | Sheet         | Drawn by: | Checked by: | Revision: REMOVE UNITS SA/MA 3765 | By: MIKE D. |
|                                                                               | SEE UNITS ABOVE | 1 OF 1        | BRETT     | WJM         |                                   | Date: 11/22 |
| Title:                                                                        | FREIGHTLINER    | I.D. # FM/SA/ | Date:     | Date:       | Revision:                         | By:         |
| 132 STRG BOX (1-REQ'D)                                                        | 7132B           | 5/20/96       | 10/22     |             |                                   | Date:       |

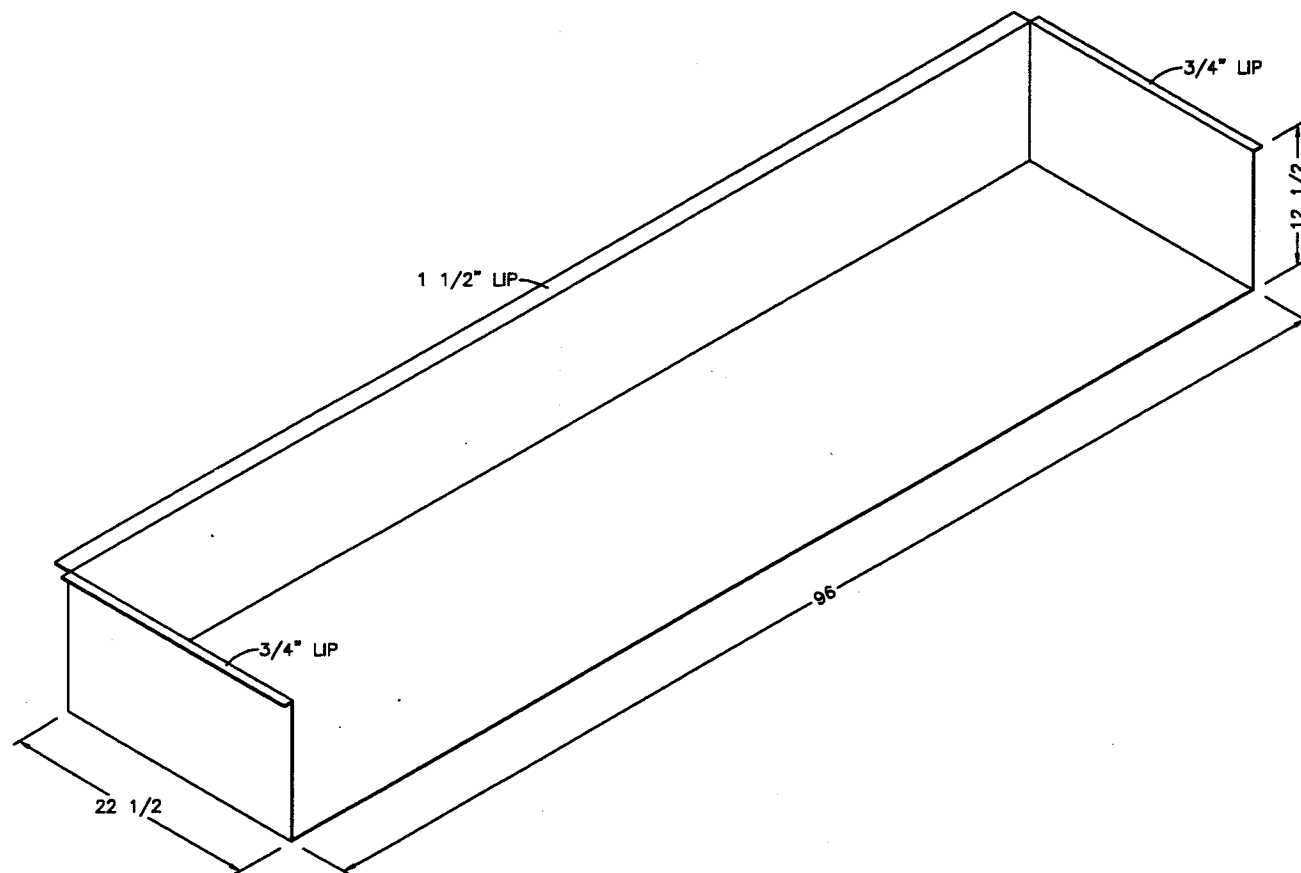


SA/MA 3481  
SA/MA 3757  
SA/MA 3760  
SA/MA 3780

|                                                                                   |                       |               |           |             |           |       |
|-----------------------------------------------------------------------------------|-----------------------|---------------|-----------|-------------|-----------|-------|
| <b>NEWMAR CORP</b><br>P.O. Box 30,<br>Nappanee, IN. 46550<br><br>Title block--1TB | '97 Model:            | Sheet         | Drawn by: | Checked by: | Revision: | By:   |
|                                                                                   | SEE UNITS ABOVE       | 1 OF 1        | BRETT     | B           |           | Date: |
|                                                                                   | Title: FRIGHTLINER    | I.D. # FM/SA/ | Date:     | Date:       | Revision: | By:   |
|                                                                                   | 96 STRG BOX (1-REQ'D) | 796B          | 5/20/96   | 5-30        |           | Date: |

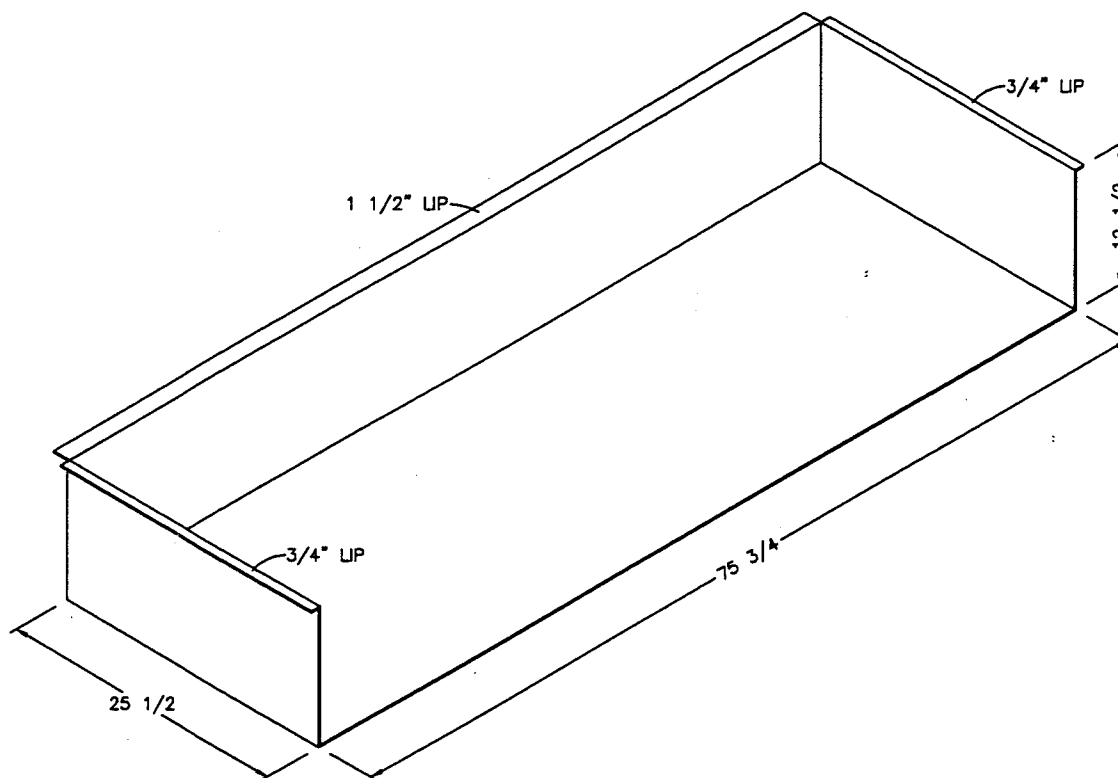

SA/MA 3481  
SA/MA 3757  
SA/MA 3760  
SA/MA 3780



|                                                            |                           |               |           |                    |           |       |
|------------------------------------------------------------|---------------------------|---------------|-----------|--------------------|-----------|-------|
| <b>NEWMAR CORP</b><br>P.O. Box 30,<br>Napppanee, IN. 46550 | '97 Model:                | Sheet         | Drawn by: | Checked by:        | Revision: | By:   |
|                                                            | SEE UNITS ABOVE           | 1 OF 1        | BRETT     | <i>[Signature]</i> |           | Date: |
| Title block--1TB                                           | Title: FREIGHTLINER       | I.D. # FM/SA/ | Date:     | Date:              | Revision: | By:   |
|                                                            | 75 3/4 STRG BOX (1-REQ'D) | 775B          | 5/20/96   | 5.30               |           | Date: |

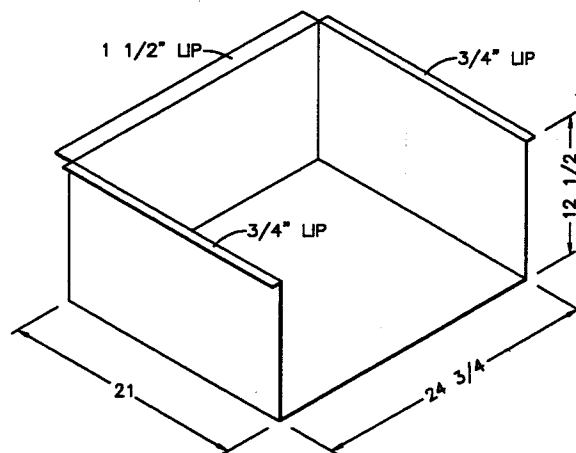

SA/MA 3757  
SA/MA 3760  
SA/MA 3780


|                                                                               |                           |               |           |             |           |       |
|-------------------------------------------------------------------------------|---------------------------|---------------|-----------|-------------|-----------|-------|
| <b>NEWMAR CORP</b><br>P.O. Box 30,<br>Nappanee, IN. 46550<br>Title block--1TB | '97 Model:                | Sheet         | Drawn by: | Checked by: | Revision: | By:   |
|                                                                               | SEE UNITS ABOVE           | 1 OF 1        | BRETT     | <i>B</i>    |           | Date: |
|                                                                               | Title: FREIGHTLINER       | I.D. # FM/SA/ | Date:     | Date:       | Revision: | By:   |
|                                                                               | 24 3/4 STRG BOX (1-REQ'D) | 724B          | 5/20/96   | 5.30        |           | Date: |

DELETE STEP ON SA'S & MA'S

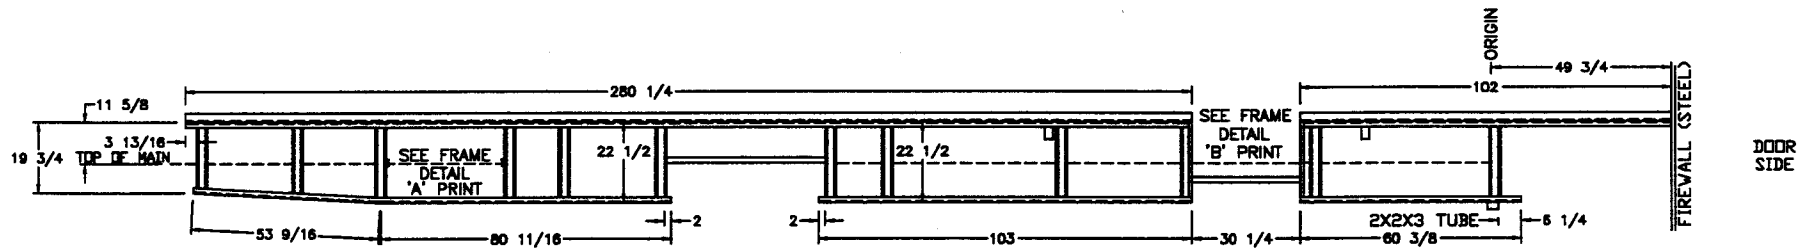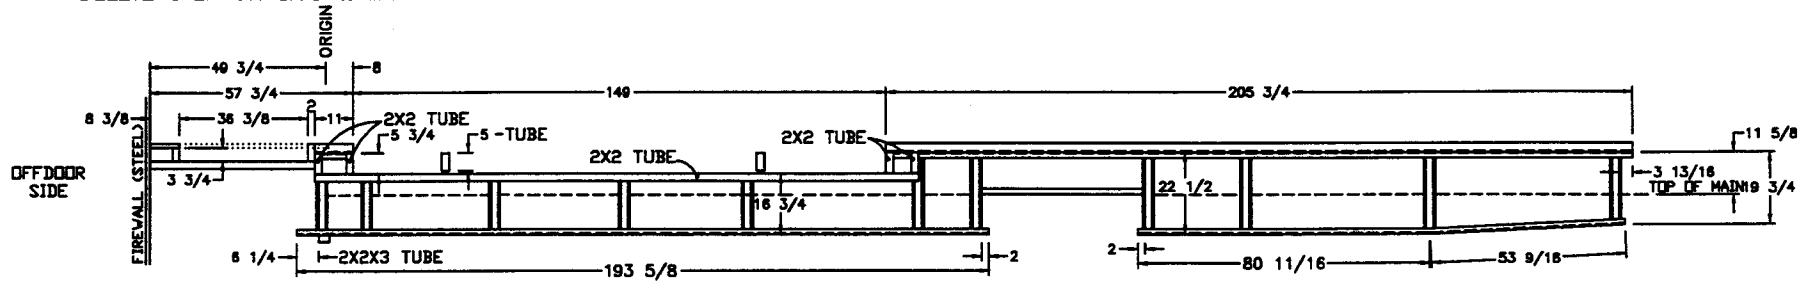


SA/MA/KA 3757  
SA/MA/KA 3760

|                                                                                  |                               |                       |               |             |                                                     |                          |
|----------------------------------------------------------------------------------|-------------------------------|-----------------------|---------------|-------------|-----------------------------------------------------|--------------------------|
| <b>NEWMAR CORP</b><br>P.O. Box 30,<br>Nappanee, IN. 46550<br>Title block--3125TB | '97 Model:                    | Sheet                 | Drawn by:     | Checked by: | Revision: RELOCATED BATTERIES FOR MARQUIS GENERATOR | By: BRETT                |
|                                                                                  | SEE UNITS ABOVE               | 1 OF 1                | BRETT         | W911        |                                                     | Date: 8/1                |
|                                                                                  | Title: FREIGHTLINER<br>SKIRTS | I.D. # FM/SA/<br>7S1K | Date: 5/20/96 | Date: 10-25 | Revision: S-O DEPTH FROM 5 3/8 TO 5 3/4             | By: BRETT<br>Date: 10/25 |

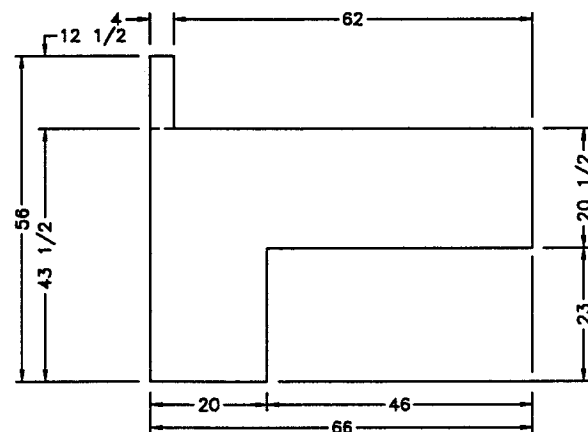


TOP

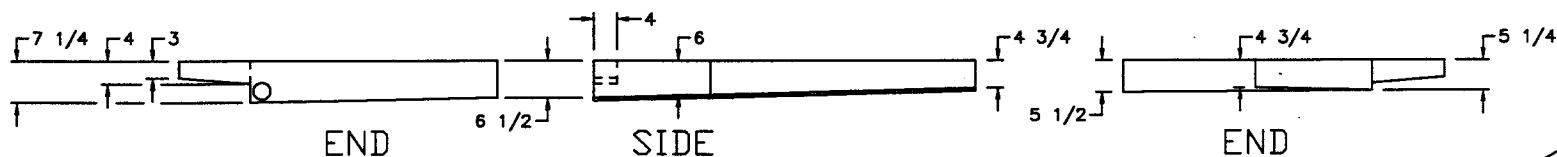

END

SIDE





END

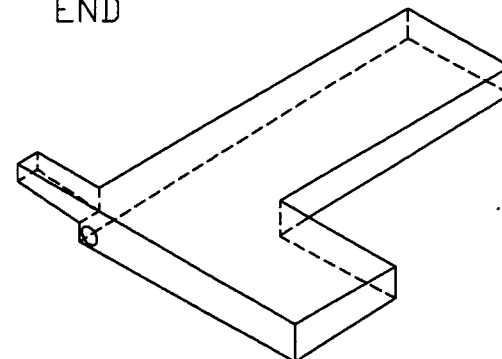


APPROX. 45 GAL.

SA/MA/KA 3481 FREIGHTLINER  
SA/MA/KA 3757 FREIGHTLINER  
SA/MA/KA 3760 FREIGHTLINER  
SA/MA/KA 3780 FREIGHTLINER

|                                                                                |                          |                |           |             |           |       |
|--------------------------------------------------------------------------------|--------------------------|----------------|-----------|-------------|-----------|-------|
| <b>NEWMAR CORP</b><br>P.O. Box 30,<br>Napppanee, IN. 46550<br>Title block--5TB | '97 Model:               | Sheet          | Drawn by: | Checked by: | Revision: | By:   |
|                                                                                | SEE UNITS ABOVE          | 1 OF 1         | BRETT     | R           |           | Date: |
|                                                                                | Title:                   | I.D. # MISC/2/ | Date:     | Date:       | Revision: | By:   |
|                                                                                | EPI #383-H/NEWMAR #28842 | 7BKBNHT3       | 5/20/96   | 5-30        |           | Date: |

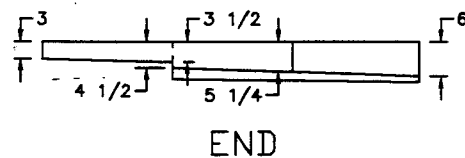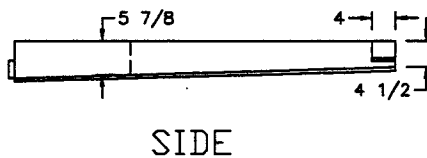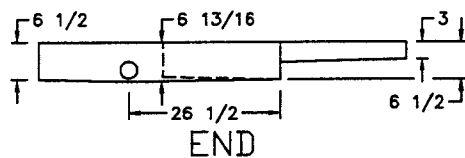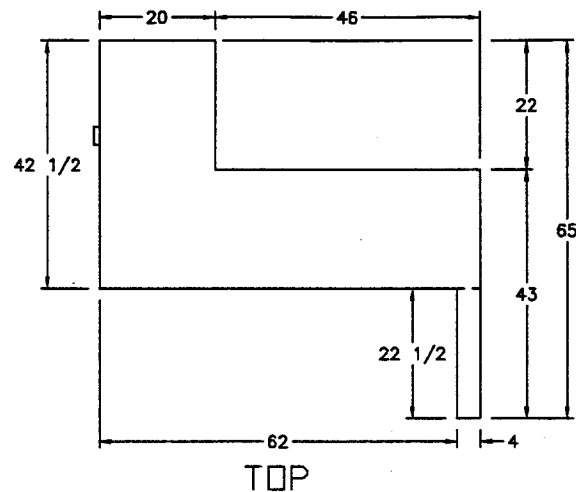


SA/MA/KA 3356  
 SA/MA/KA 3481 FREIGHTLINER  
 SA/MA/KA 3558 FREIGHTLINER  
 SA/MA/KA 3757 FREIGHTLINER  
 SA/MA/KA 3758 FREIGHTLINER  
 SA/MA/KA 3760 FREIGHTLINER  
 SA/MA/KA 3780 FREIGHTLINER

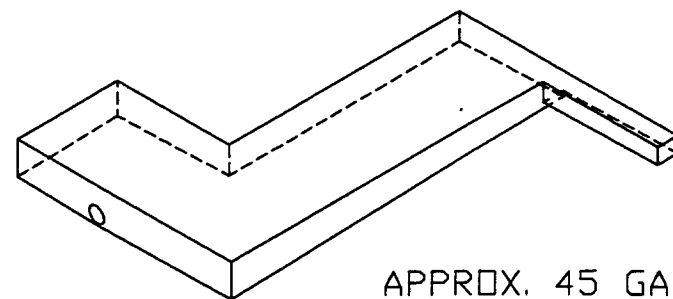

APPROX. 45 GAL.

|                                                                              |                                                                            |                                                      |                                               |                                          |                                        |            |
|------------------------------------------------------------------------------|----------------------------------------------------------------------------|------------------------------------------------------|-----------------------------------------------|------------------------------------------|----------------------------------------|------------|
| <b>NEWMAR CORP</b><br>P.O. Box 30,<br>Nappanee, IN. 46550<br>Title block—5TB | '97 Model:<br><b>SEE UNITS ABOVE</b><br>Title:<br>EPI #384-H/NEWMAR #28842 | Sheet<br><b>1 OF 1</b><br>I.D. # MISC/2/<br>7BKBNHT4 | Drawn by:<br><b>BRETT</b><br>Date:<br>5/20/96 | Checked by:<br><b>B</b><br>Date:<br>7/30 | Revision: REVISED TERMINATION LOCATION | By: BRETT  |
|                                                                              |                                                                            |                                                      |                                               |                                          | Revision:                              | Date: 7/30 |

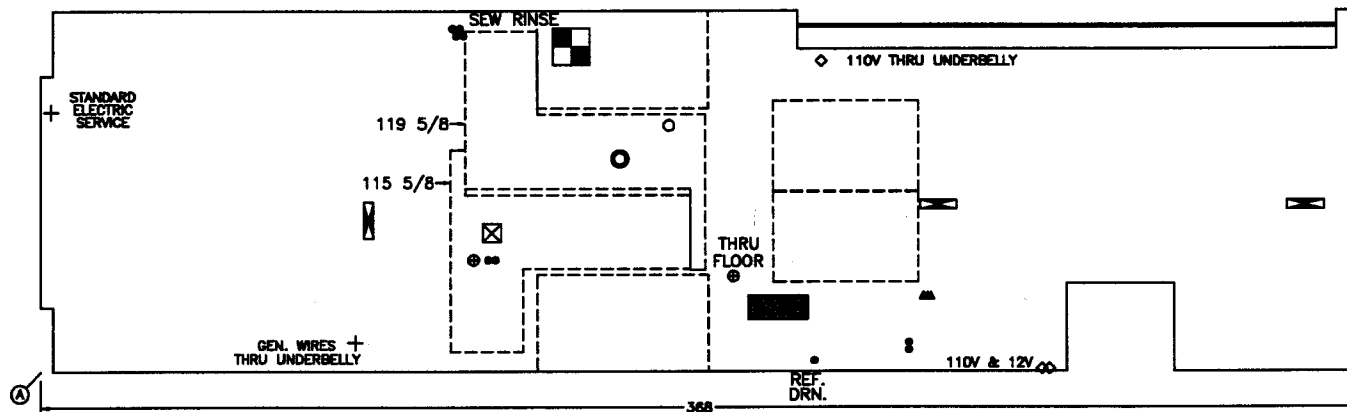

NOTES:  
(5/8 PLYWOOD FLOOR)  
DIMENSIONS FROM POINT A



# FLOOR CUTOUT SYMBOLS

- ..... 10'x10" FIBERGLASS TUB
- ..... 2 1/2"x10" HEAT REGISTER
- ..... 6 1/2"x18 1/2" FURNACE
- ..... 1/4" ELECTRICAL HOLE
- ..... 5" HEAT CUT HOLE
- ..... 5" SEWAGE DRAIN HOLE
- ..... 3" DRAIN HOLE
- ..... 3" VENT HOLE
- ..... 3/4" WATER LINE HOLE
- ..... 3/4" GAS LINE HOLE

**NEWMAR CORP**  
P.O. Box 30,  
Nappanee, IN. 46550

'97 Model:  
MA 3760

Title: FREIGHTLINER  
FLOOR LAY-OUT

Sheet  
2 OF 2  
I.D. # P/MA/  
73760K

Drawn by:  
BRETT  
Date:  
5/20/96

Checked by:  
WJM  
Date: 1-16  
12/16

Revision: DELETED TUB DRN. RUN INTO LAV (PCR #971297)

Revision: BATH HEAT DUCT FOR PLUMBING (PCR #971350)

By: BRETT


Date: 12/16

By: BRETT

Date: 1/16

Title block--3125TB

NOTES:  
SEE TYPICAL FOR WASHER INSTALLATION  
1/2" (ID) POLYBUTYLENE TUBING  
DRAINS INSTALLED AT LOW POINTS  
BELOW MAIN FLOOR

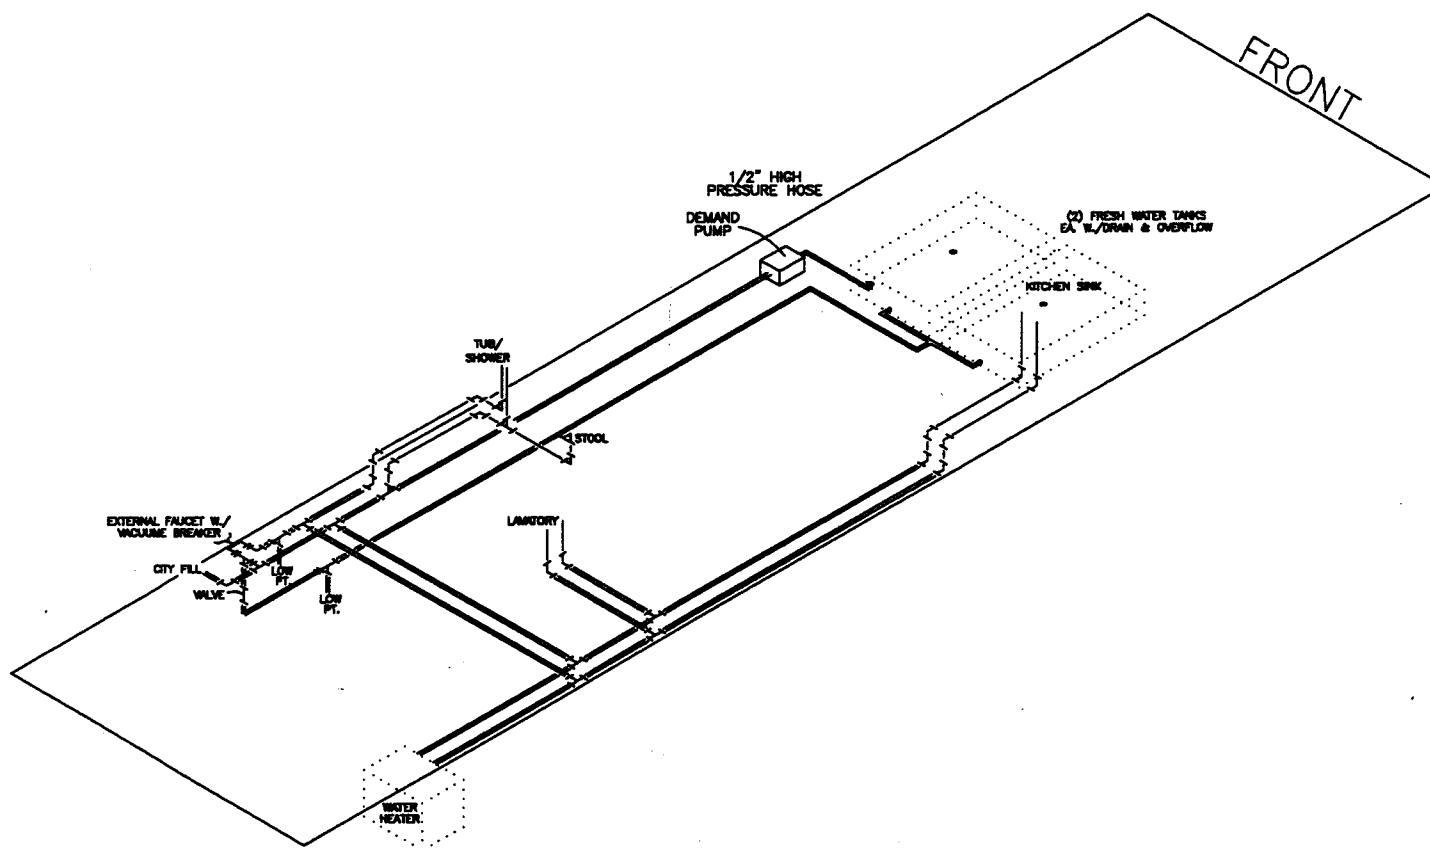

**NEWMAR CORP**  
P.O. Box 30,  
Nappanee, IN. 46550

Title block---3125TB

'97 Model:  
SA/MA/KA 3760

Title:  
WATER LINES

Sheet  
2 OF 3  
I.D. # CO/C/  
7SA3760

Drawn by:  
BRETT  
Date:  
3/6/96

Checked by:  
Date:

Revision: REVISED PER FLOOR PRINT

Revision:

By: BRETT

Date: 5/1

By:

Date:

**NOTES:**

ALL PIPE & FITTINGS ARE ABS CHED. #40

ALL FIT'S ARE 90 LONG TURN UNLESS SPECIFIED

DRAIN GRADE TO BE 1/8" PER FOOT

SUPPORT PIPE EVERY 4 FT. MAX.

ALL TRAP ARMS 54" MAX

ALL FIXTURES HAVE 1 1/4" P-TRAPS MINIMUM

ALL TANK HOOK-UPS ARE A DOUBLE LIFTY UNLESS SPECIFIED OTHERWISE

ALL TANK TROOP-UPS ARE A DOUBLE ENTY  
BELOW MAIN FLOOR

ALL CLEAN CUTS ARE 1 1/2 WYE'S

SEE TYPICAL EDP WASHER INSTALLATION



| KEY | QTY. | DESCRIPTION                      |
|-----|------|----------------------------------|
| 2   | 1    | CLOSET FLANGE - 4"x3"            |
| 3A  |      | 45° ELL - 1 1/2"                 |
| 3C  |      | 45° ELL - 3"                     |
| 6A  | 4    | 90° ELL - 1 1/2"                 |
| 6B  |      | 90° ELL - 2"                     |
| 8A  | 7    | 90° LONG SWEEP ELL - 1 1/2"      |
| 8B  |      | 90° LONG SWEEP ELL - 2"          |
| 8C  | 1    | 90° LONG SWEEP ELL - 3"          |
| 11A | 2    | SAN TEE - 1 1/2"                 |
| 11D |      | SAN TEE - 2"x1 1/2"x1 1/2"       |
| 11E |      | SAN TEE - 2"x2"x1 1/2"           |
| 13A | 2    | LONG SWEEP TY - 1 1/2"           |
| 13D |      | LONG SWEEP TY - 2"x1 1/2"x1 1/2" |
| 13E |      | LONG SWEEP TY - 2"x2"x1 1/2"     |
| 13F |      | LONG SWEEP TY - 2"x1 1/2"x2"     |
| 13H |      | LONG SWEEP TY - 3"               |
| 14  |      | DOUBLE LONG SWEEP TY - 3"        |
| 15A |      | TY - 1 1/2"                      |
| 18  | 3    | P-TRAP W./UNION JOINT            |

**NEWMAR CORP**  
P.O. Box 30,  
Nappanee, IN. 46550

'97 Model:  
SA/MA/KA 37-60

Title: DRAIN PLUMBING

Sheet  
3 OF 3

I.D. # CO/C/  
7SA3760

Drawn by:  
BRETT

Date:  
3/6/96

Checked by: WJN

Date: 12-16

Revision: TUB/LAV PLUMBING (PCR #971297)

Revision:


By: BRETT

Date: 12/16


By:

Date:

NOTES:  
 SHUT-OFF VALVES ARE WITHIN 5' OF APPLIANCES ON PARK TRAILERS  
 1/2" BLACK MALL PIPE  
 3/8" O.D. COPPER TYPE "L"  
 MAX. LENGTH OF COPPER TYPE TO APPLIANCE PER TEST  
 ALL BRASS FITTINGS BELOW FLOOR TO BE FORGED--NOT MILLED  
 307 TOTAL DEVELOPED LENGTH  
 74,300 TOTAL BTU SYSTEM

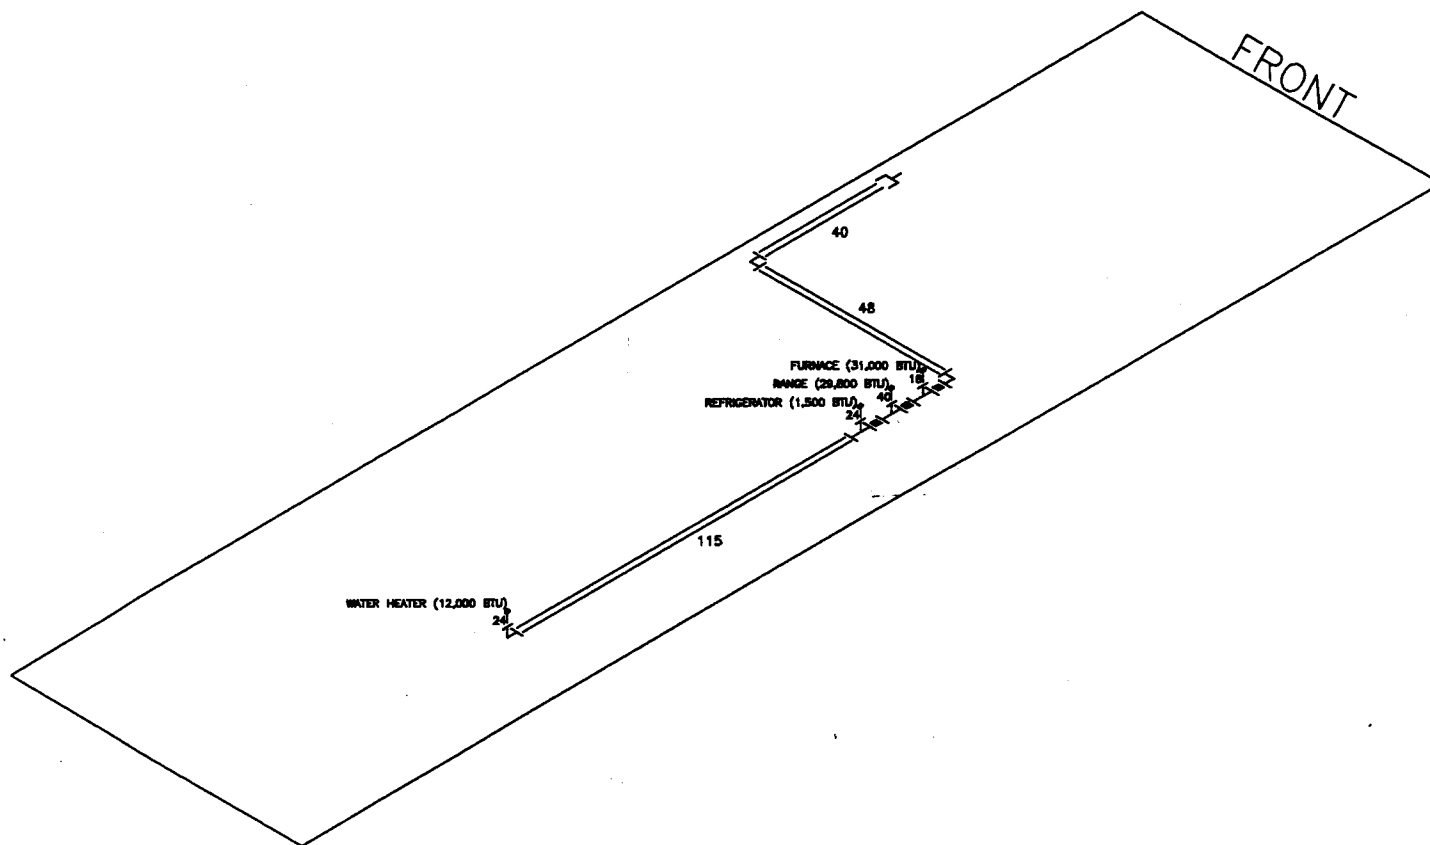

|                                                                                 |               |              |           |             |                              |            |
|---------------------------------------------------------------------------------|---------------|--------------|-----------|-------------|------------------------------|------------|
| <b>NEWMAR CORP</b><br>P.O. Box 30,<br>Napanee, IN. 46550<br>Title block--3125TB | '97 Model:    | Sheet        | Drawn by: | Checked by: | Revision: WATER HEATER BTU'S | By: BRETT  |
|                                                                                 | SA/MA/KA 3760 | 1 OF 3       | BRETT     |             |                              | Date: 8/26 |
|                                                                                 | Title:        | I.D. # CO/C/ | Date:     | Date:       | Revision:                    | By:        |
|                                                                                 | GAS LINES     | 7SA3760      | 3/6/96    |             |                              | Date:      |

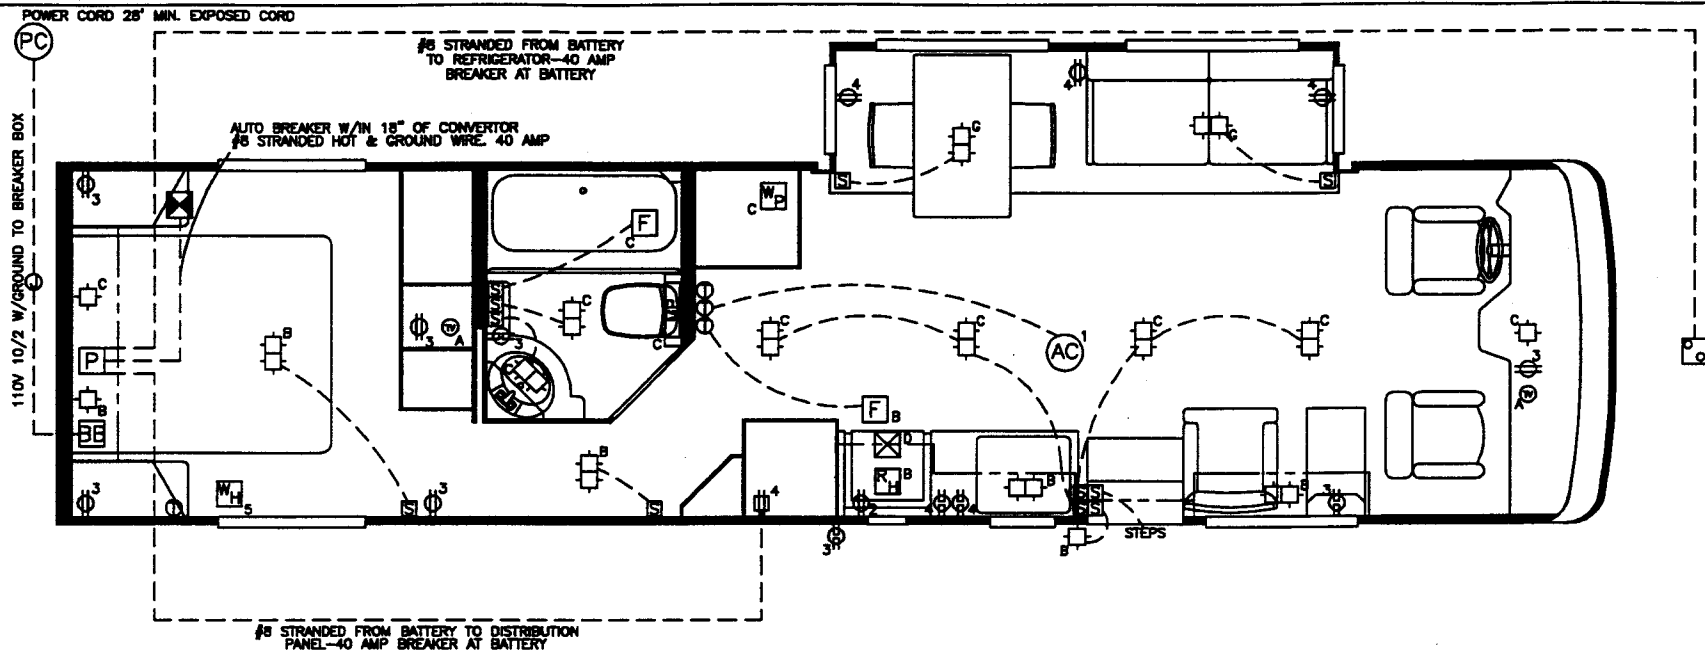

NOTES  
ALL BREAKERS HACR TYPE  
ALL AIR COND. MUST ACCEPT HACR BREAKER  
ALL PRE-WIRE FOR AIR USE 20 AMP FUSE AT BREAKER BOX  
DISTRIBUTION PANEL EXPOSED TO AISLE SPACE

# ELECTRICAL SYMBOLS

WORKING CLEARANCE MIN. 24"x22"

|  |                  |  |                                  |  |               |  |                           |
|--|------------------|--|----------------------------------|--|---------------|--|---------------------------|
|  | WATER PUMP       |  | 30 AMP BREAKER BOX 30 AMP OPTION |  | 12V LIGHT     |  | 110V SWITCH               |
|  | WATER HEATER     |  | CONVERTER W/12V FUSE BLOCK       |  | 12V SWITCH    |  | THERMOSTAT                |
|  | 12V RANGE HOOD   |  | 12V DISTRIBUTION PANEL           |  | 12V RADIO     |  | T.N. JACK                 |
|  | 110V CEILING FAN |  | 12V STORAGE BATTERY              |  | MONITOR PANEL |  | 110V RECEPT               |
|  | FURNACE          |  | 12V FAN VENT                     |  | 12V RECEPT    |  | COMP. OR BREAKER & RECEPT |
|  | AIR CONDITIONER  |  | POWER CORD                       |  | 110V LIGHT    |  | 110V JUNCTION BOX         |

| CIRCUIT | WIRE SIZE | VOLTS   | FUSE BREAKER | LOAD                |
|---------|-----------|---------|--------------|---------------------|
| 1       | 12/2 V-28 | 110/120 | 20 AMP HACR  | AIR CONDITIONER     |
| 2       | 12/2 V-28 | 110/120 | 15 AMP HACR  | WATER HEATER        |
| 3       | 12/2 V-28 | 110/120 | 15 AMP HACR  | CONVERTER & RECEPTS |
| 4       | 12/2 V-28 | 110/120 | 15 AMP HACR  | WATER PUMP          |
| 5       | 12/2 V-28 | 110/120 | 15 AMP HACR  | WATER HEATER        |
| 6       | 12/2 V-28 | 110/120 | 15 AMP HACR  | WATER HEATER        |
NEWMAR CORP  
P.O. Box 30,  
Nappon, IN. 48550

'97 Model:  
SA/MA 3760  
Title: STANDARD  
ELECTRICAL DIAGRAM


Sheet  
1 OF 3  
I.D. # CO/E/  
7SA3760

Drawn by:  
BRETT  
Date:  
3/6/96

Checked by:  
Date:

Revision:  
Revision:

By:  
Date:  
By:  
Date:

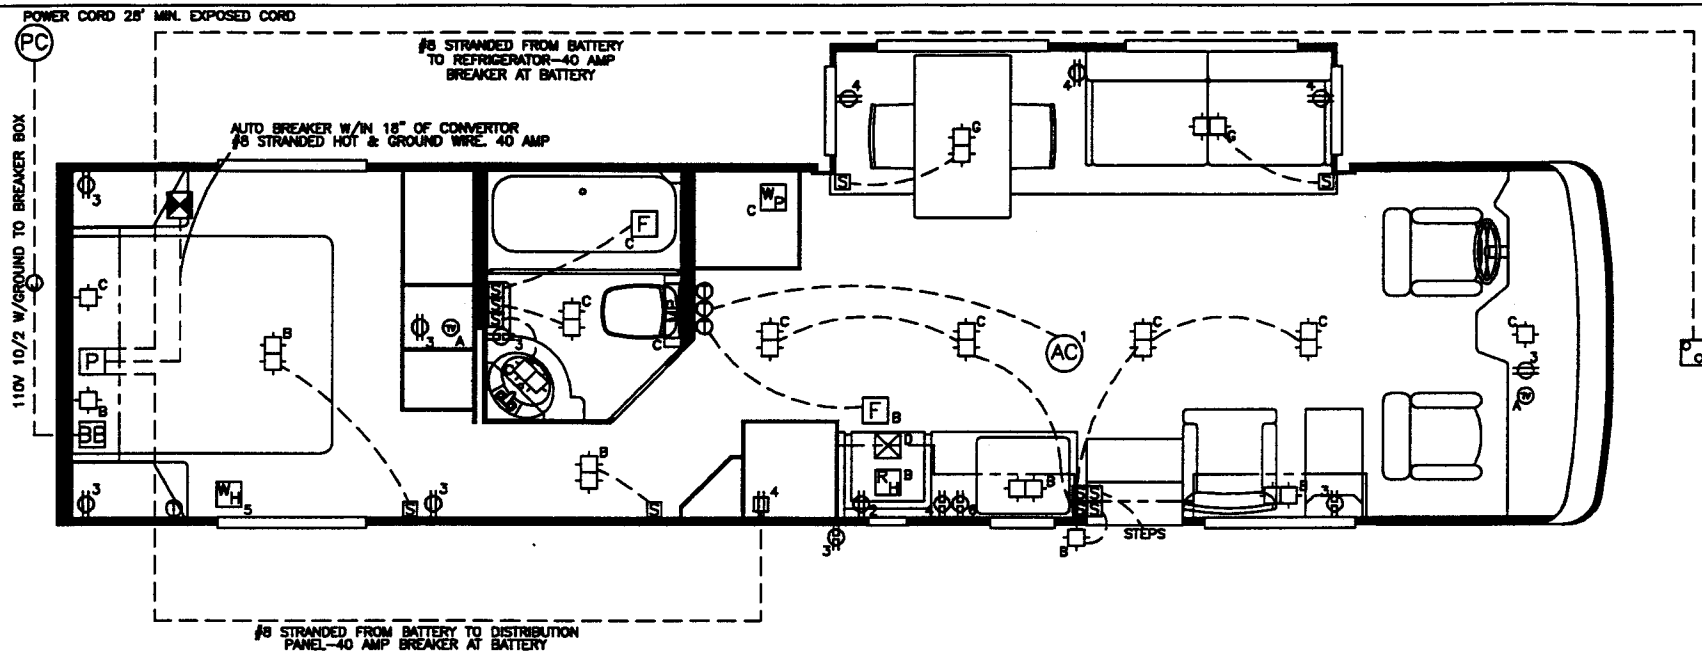

NOTES  
ALL BREAKERS HACR TYPE  
ALL AIR COND. MUST ACCEPT HACR BREAKER  
ALL PRE-WIRE FOR AIR USE 20 AMP FUSE AT BREAKER BOX  
DISTRIBUTION PANEL EXPOSED TO AISLE SPACE

# ELECTRICAL SYMBOLS

WORKING CLEARANCE MIN. 24"x22"

|                    |                                     |                  |                           |
|--------------------|-------------------------------------|------------------|---------------------------|
| WP WATER PUMP      | BB 30 AMP BREAKER BOX 30 AMP OPTION | 12V LIGHT        | 110V SWITCH               |
| WH WATER HEATER    | CONVERTER W/12V FUSE BLOCK          | 12V SWITCH       | THERMOSTAT                |
| 12V RANGE HOOD     | 12V DISTRIBUTION PANEL              | RADIO 12V RADIO  | T.V. JACK                 |
| 110V CEILING FAN   | 12V STORAGE BATTERY                 | MP MONITOR PANEL | 110V RECEPT               |
| FURNACE            | 12V FAN VENT                        | 12V RECEPT       | COMP. OF BREAKER & RECEPT |
| AC AIR CONDITIONER | PC POWER CORD                       | 110V LIGHT       | 110V JUNCTION BOX         |

PREP WIRING MUST END IN A BOX AND BE NUTTED AND TAPED

| CIRCUIT | WIRE SIZE    | VOLTS   | FUSE   | BREAKER | LOAD                 |
|---------|--------------|---------|--------|---------|----------------------|
| 1       | 12/2 W/G     | 110/120 | 20 AMP | 15 AMP  | AIR CONDITIONER      |
| 2       | 12/2 W/G     | 110/120 | 15 AMP | 15 AMP  | CONVERTER & RECEPTS  |
| 3       | 12/2 W/G     | 110/120 | 15 AMP | 15 AMP  | WATER PUMP           |
| 4       | 12/2 W/G     | 110/120 | 15 AMP | 15 AMP  | WATER HEATER         |
| 5       | 12/2 W/G     | 110/120 | 15 AMP | 15 AMP  | WATER PUMP           |
| 6       | #12 STRANDED | 12      | 20 AMP | 20 AMP  | TV                   |
| 7       | #12 STRANDED | 12      | 20 AMP | 20 AMP  | TOUR SIDE LIGHTS     |
| 8       | #12 STRANDED | 12      | 20 AMP | 20 AMP  | OFF LOCK SIDE LIGHTS |
| 9       | #12 STRANDED | 12      | 20 AMP | 20 AMP  | STORAGE              |
| 10      | #12 STRANDED | 12      | 20 AMP | 20 AMP  | STORAGE / OPEN       |
| 11      | #12 STRANDED | 12      | 20 AMP | 20 AMP  | STORAGE / OPEN       |
| 12      | #12 STRANDED | 12      | 20 AMP | 20 AMP  | STORAGE              |

NEWMAR CORP  
P.O. Box 30,  
Nappanee, IN. 46550

'97 Model:  
SA/MA 3760

Title: 30 AMP

ELECTRICAL DIAGRAM

Sheet  
2 OF 3

I.D. # CO/E/

7SA3760

Drawn by:  
BRETT

Date:

3/6/96

Checked by:

Date:

Revision:

Revision:

By:

Date:

By:

Date:

