


SIZE OF TRAP ARM (IN)	DISTANCE FROM TRAP TO VENT (FT)
1 1/4	4 1/2
1 1/2	4 1/2
2	5
3	6

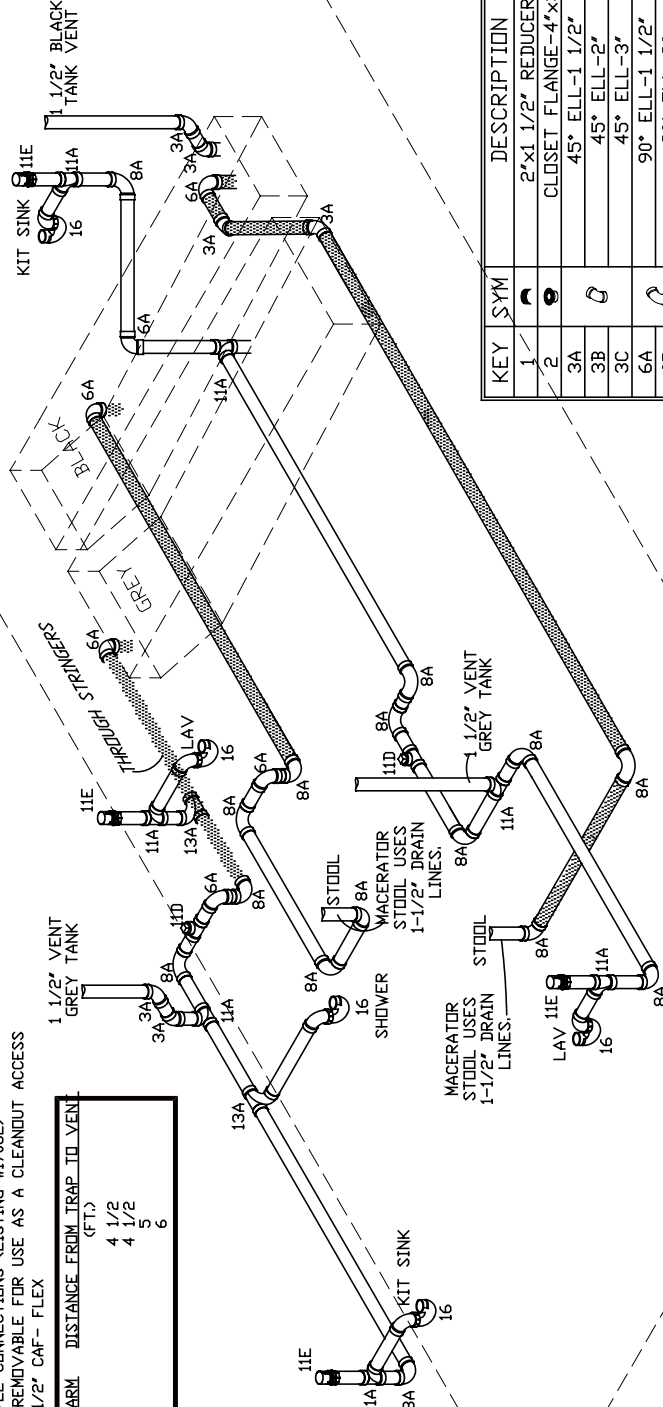


KEY	SYM	DESCRIPTION	KEY	SYM	DESCRIPTION
1		2"x1 1/2" REDUCER	13A		LG SWP TY-1 1/2"
2		CLOSEST FLANGE-4"x3"	13C		LG SWP TY-3"x3"x2"
3A		45° ELL-1 1/2"	13D		LG SWP TY-3"x2"x3"
3B		45° ELL-2"	13E		LG SWP TY-2"x2"x1 1/2"
3C		45° ELL-3"	13F		LG SWP TY-2"x1 1/2"x2"
6A		90° ELL-1 1/2"	13G		LG SWP TY-2"x1 1/2"x1 1/2"
6B		90° ELL-2"	13H		LG SWP TY-3"
8A		90° LG SWP ELL-1 1/2"	13K		LG SWP TY-3"x3"x1 1/2"
8B		90° LG SWP ELL-2"	13J		LG SWP TY-3"x1 1/2"x3"
8C		90° LG SWP ELL-3"	14		DBL LG SWP TY-3"
11A		SAN TEE-1 1/2"	14C		DBL TY-3"
11B		SAN TEE-2"x1 1/2"x2"	15A		TEE WYE-1 1/2"
11C		SAN TEE-2"x2"x1 1/2"	16		P-TRAP W/UNION JOINT
11D		1 1/2" CLEAN OUT	17		TEE WYE-2"
11E		1 1/2" CHECK VENT	18		2" CLEAN OUT
			19		CLOSEST FLANGE 45°

Model:	NEWMAR CORP P.O. Box 30, Nappanee, IN. 46550	Sheet	3 OF 3	Drawn by:	C. M.	Checked by:	B. S.	Revisions:	SHOWER TEE WYE INTO DRAIN I/D SAN TEE PER CODE MARKUP.	By:	N. G.	
Title:	DRAIN PLUMBING	I.D. # 2009\ME\CODE\PLUMB\AT\4258		Date:	9/24/07	Date:	9/26/07		CHECK VENT REMOVED IN SHOWER LINE, SHOWER CAN USE GREY TAP	By:	R. N.	
	Title block-4258PB_TB-M8								VENT (PCR #86157)		Date:	11/8/07

DS STOOL DRAIN PLUMBING REVISED PER ENGINEERING

Dr

SEE TYPICAL FOR WASHER INSTALLATION
ALL FRESH WATER LINES ARE 1/2" UPONDR PEX
DRAINS ARE INSTALLED AT LOW POINTS
BELOW MAIN FLOOR=====

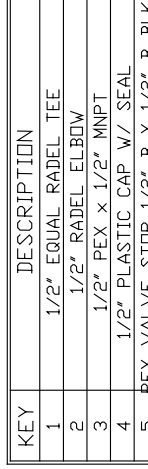

Model:	NEWMAR CORP P.O. Box 30, Nappanee, IN. 46550	Sheet	2 OF 3	Drawn by:	C. M.	Checked by:	B. S.
Title:	WATER LINES	I.D. #	2009\ME\CODE\PLUM\AT\4258	Date:	9/24/07	Date:	9/26/07
Title block-4258PB_TB-M8							