


NOTES:


SEE TYPICAL FOR WASHER INSTALLATION
ALL FRESH WATER LINES ARE 1/2" UPONDR PEX
DRAINS ARE INSTALLED AT LOW POINTS
BELOW MAIN FLOOR
TEI LISTED SWIVEL CONNECTIONS (LISTING #17062)
*-DENOTES 1/2" X 48" FAUCET RISER

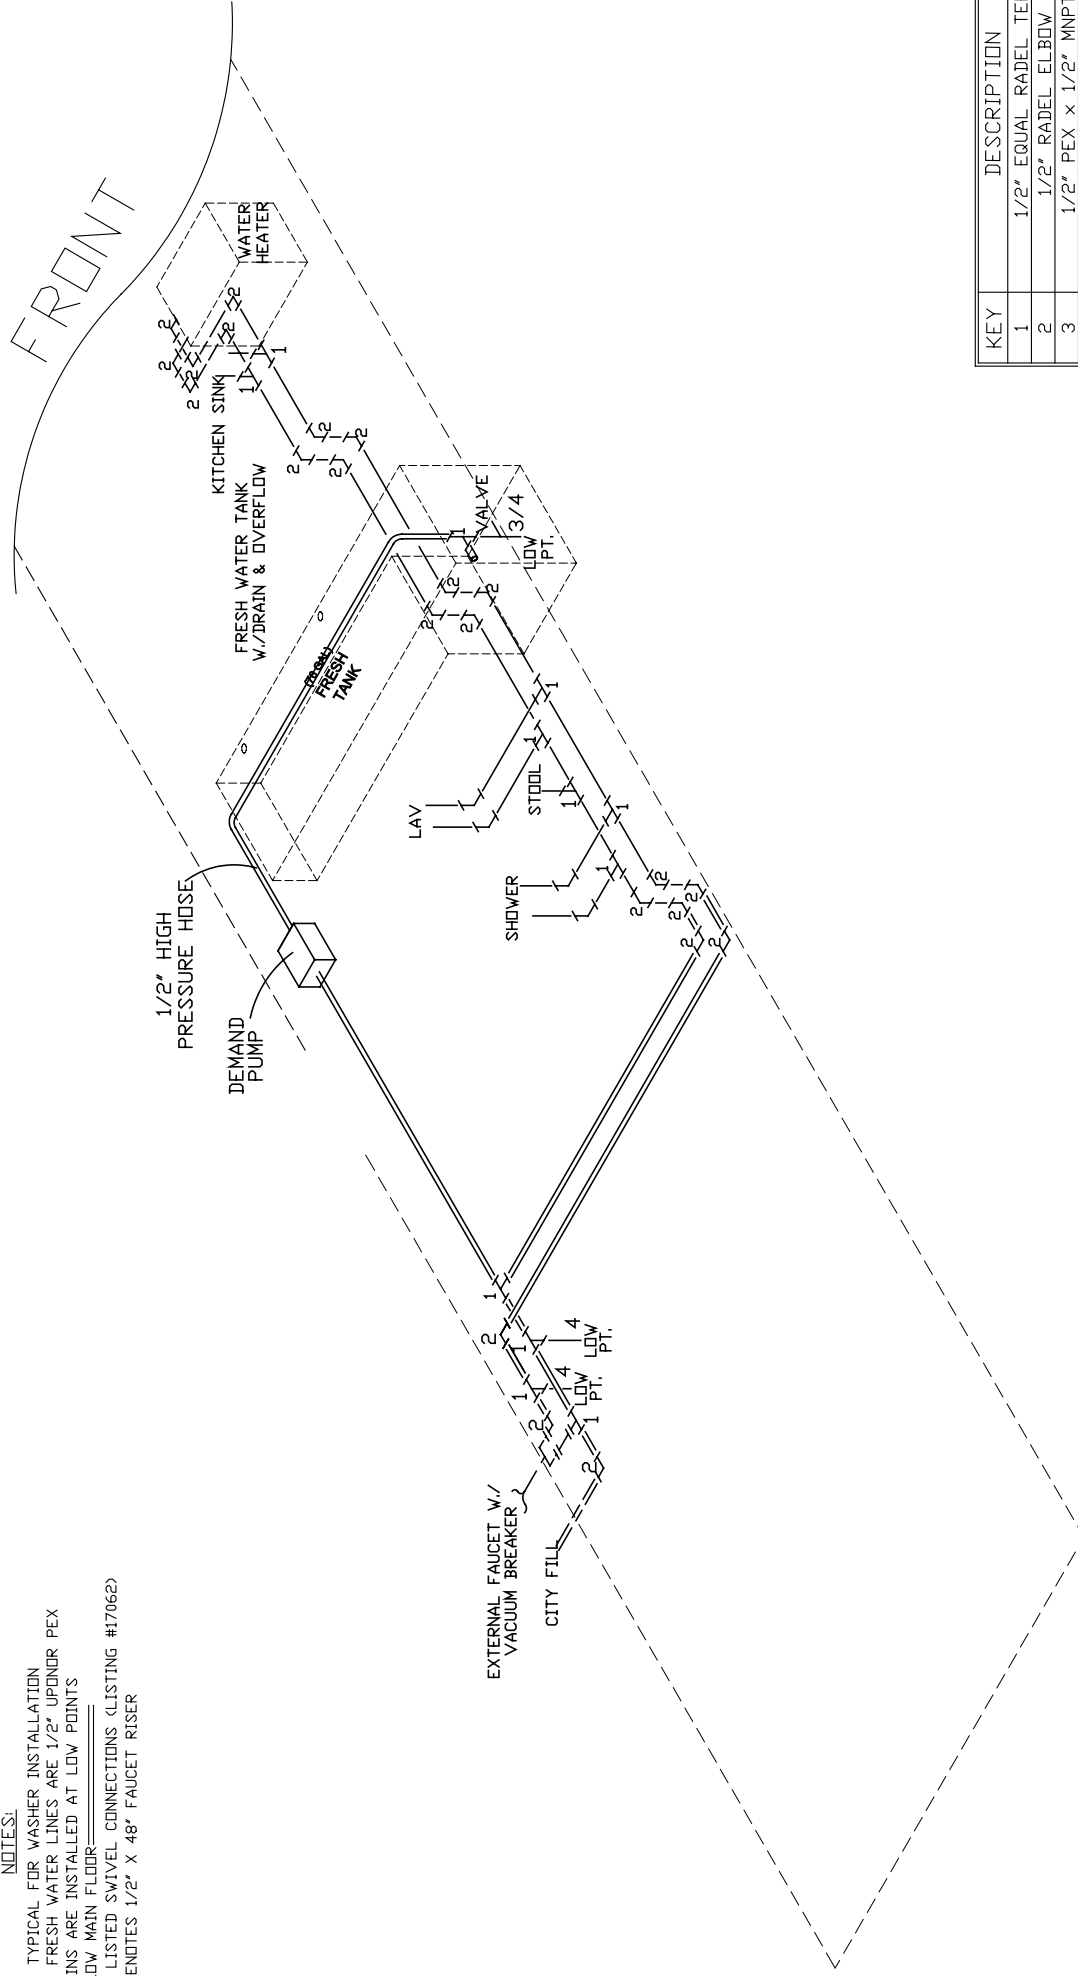

KEY	DESCRIPTION
1	1/2" EQUAL RADEL TEE
2	1/2" RADEL ELBOW
3	1/2" PEX x 1/2" MNPT
4	1/2" PLASTIC CAP W/ SEAL
5	PEX VALVE STOP 1/2" B X 1/2" B BLK

NEWMAR CORP P.O. Box 30, Nappanee, IN. 46550 Title block-PB_TB-M7_BS	Model: BS CA 2702	Sheet 2 DF 3	Drawn by: C. L.	Checked by: R. R.	Revision:
	Title: WATER LINES	I.D. # 2009\ CA\CODE\PLUM\BS\ 2702	Date: 3/31/08	Date: 4/7/08	By: Date: By: Date:

SIZE OF TRAP ARM (IN)	DISTANCE FROM TRAP TO VENT (FT)
1 1/4	4 1/2
1 1/2	4 1/2
2	5
3	6

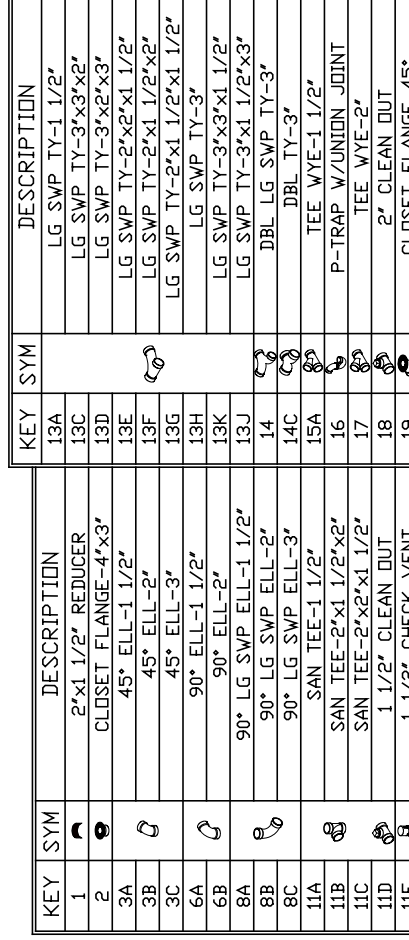

ADDED 11A CALL-OUTS @ LAV & KIT SINK DRAIN ROUTES	C. L.
(PCR #72340)	4/29/08