


NOTES:


SEE TYPICAL FOR WASHER INSTALLATION
ALL FRESH WATER LINES ARE 1/2" UPONDR PEX
DRAINS ARE INSTALLED AT LOW POINTS
BELOW MAIN FLOOR
TEI LISTED SWIVEL CONNECTIONS (LISTING #17062)
*-DENOTES 1/2" X 48" FAUCET RISER

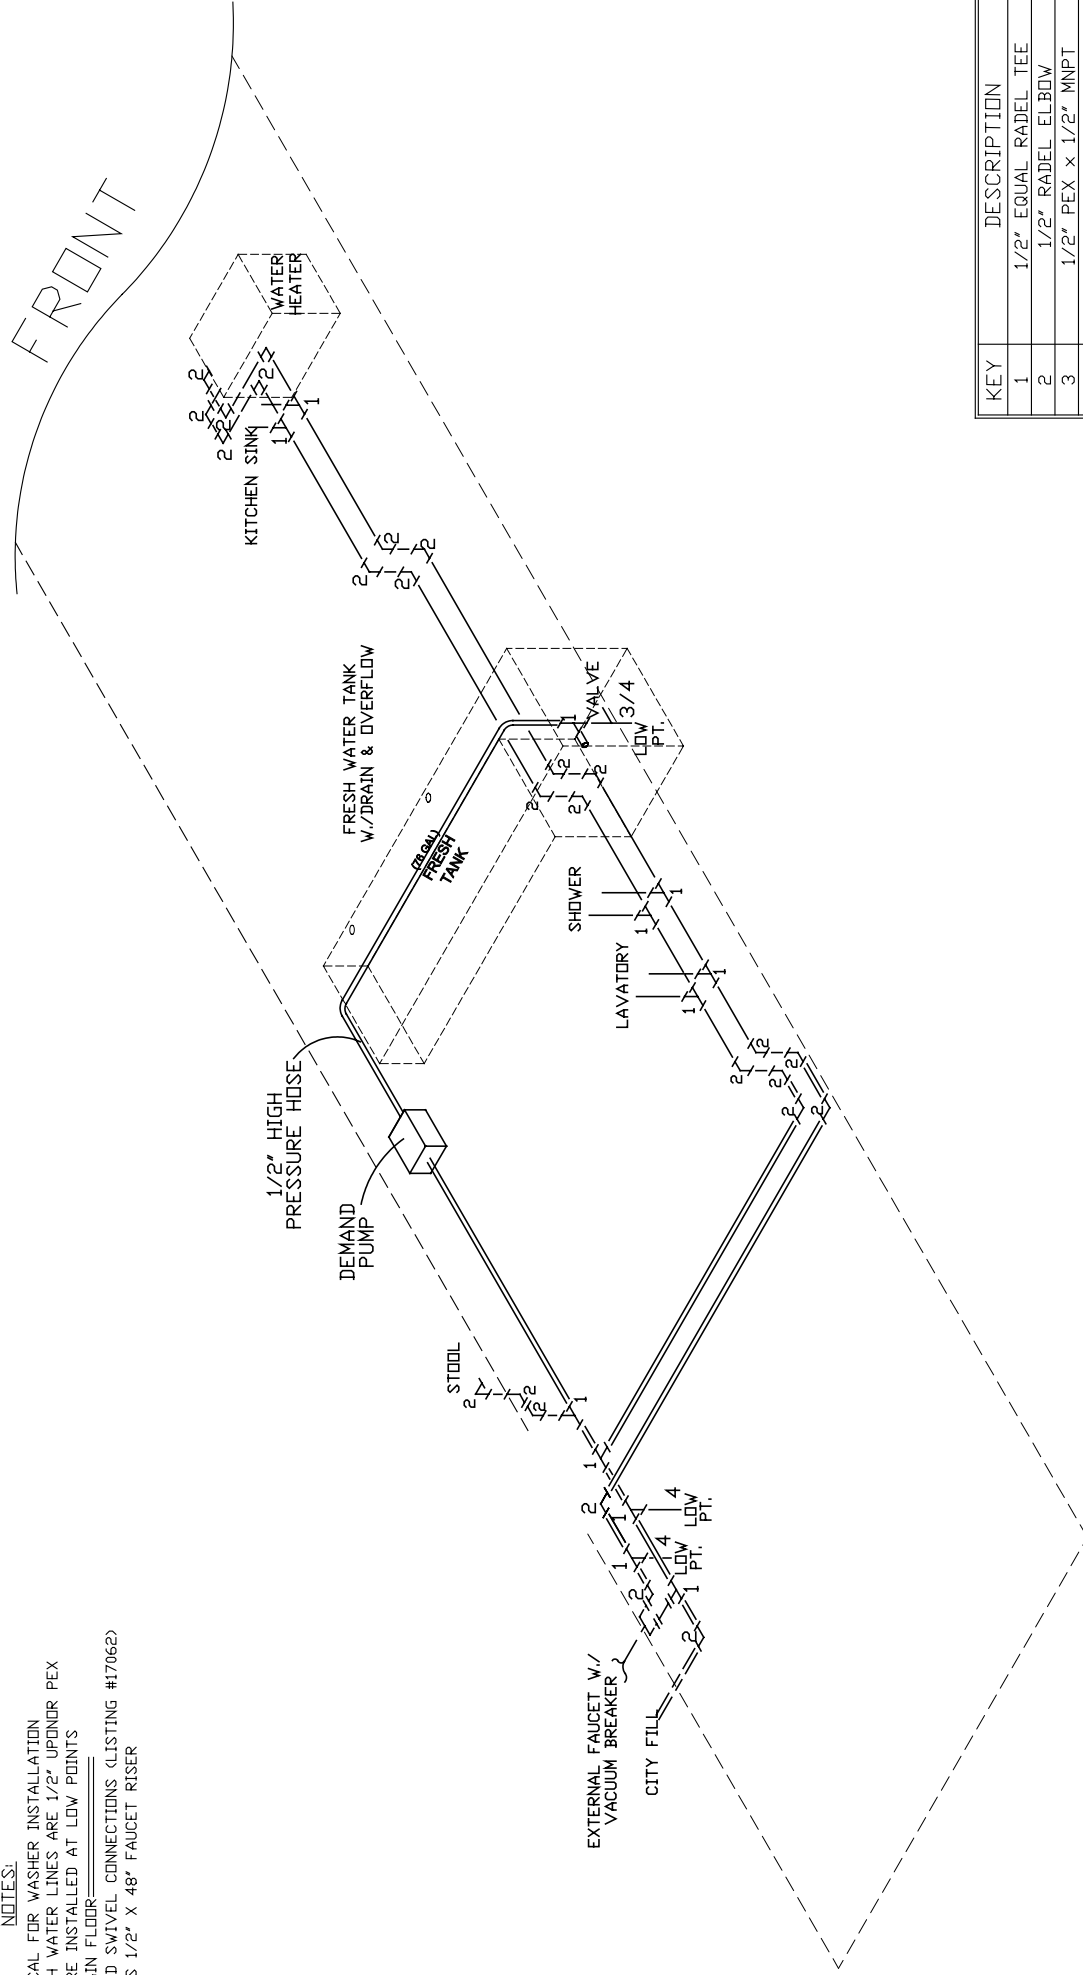

KEY	DESCRIPTION
1	1/2" EQUAL RADEL TEE
2	1/2" RADEL ELBOW
3	1/2" PEX x 1/2" MNPT
4	1/2" PLASTIC CAP W/ SEAL
5	PEX VALVE STOP 1/2" B X 1/2" B BLK

NEWMAR CORP P.O. Box 30, Nappanee, IN. 46550 Title block-PB_TB-M7_BS	Model:	BS CA 3201	Sheet	2 DF 3	Drawn by:	C. L.	Checked by:	R. R.	Revision:	By:	
	Title:	WATER LINES	I.D. # 2009\CA\CODE\PLUM\BS\3201		Date:	2/15/08	Date:	2/19/08		Date:	

SIZE OF TRAP ARM (IN)	DISTANCE FROM TRAP TO VENT (FT.)
1 1/4	4 1/2
1 1/2	4 1/2
2	5
3	6

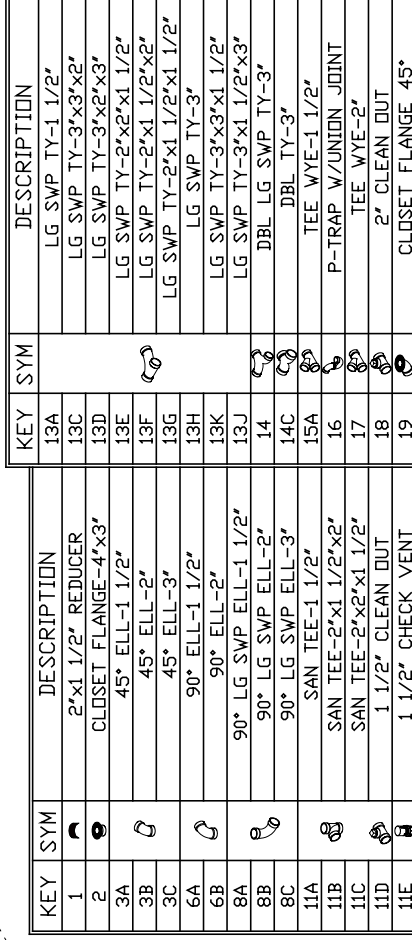

NEWMAR CORP P.O. Box 30, Nappanee, IN. 46550	Model: BS CA 3201	Sheet 3 OF 3	Drawn by: C. L.	Checked by: R. R.	By: By:
	Title: DRAIN PLUMBING	I.D. # 2009\ CA\CODE\PLUMB\BS\3201	Date: 2/15/08	Date: 2/19/08	Date: Date:
Title block-PB_TB-M7_BS					