


NOTES:

All fresh water lines on Aires are 1/2" TuffPex-A
All fresh water lines on Stars are 1/2" TuffPex-A
Drains are installed at low points
TEI listed swivel connections (listing #17062)
**-Denotes 1/2" x 48" Faucet riser
Install 18" high pressure hose at pump discharge

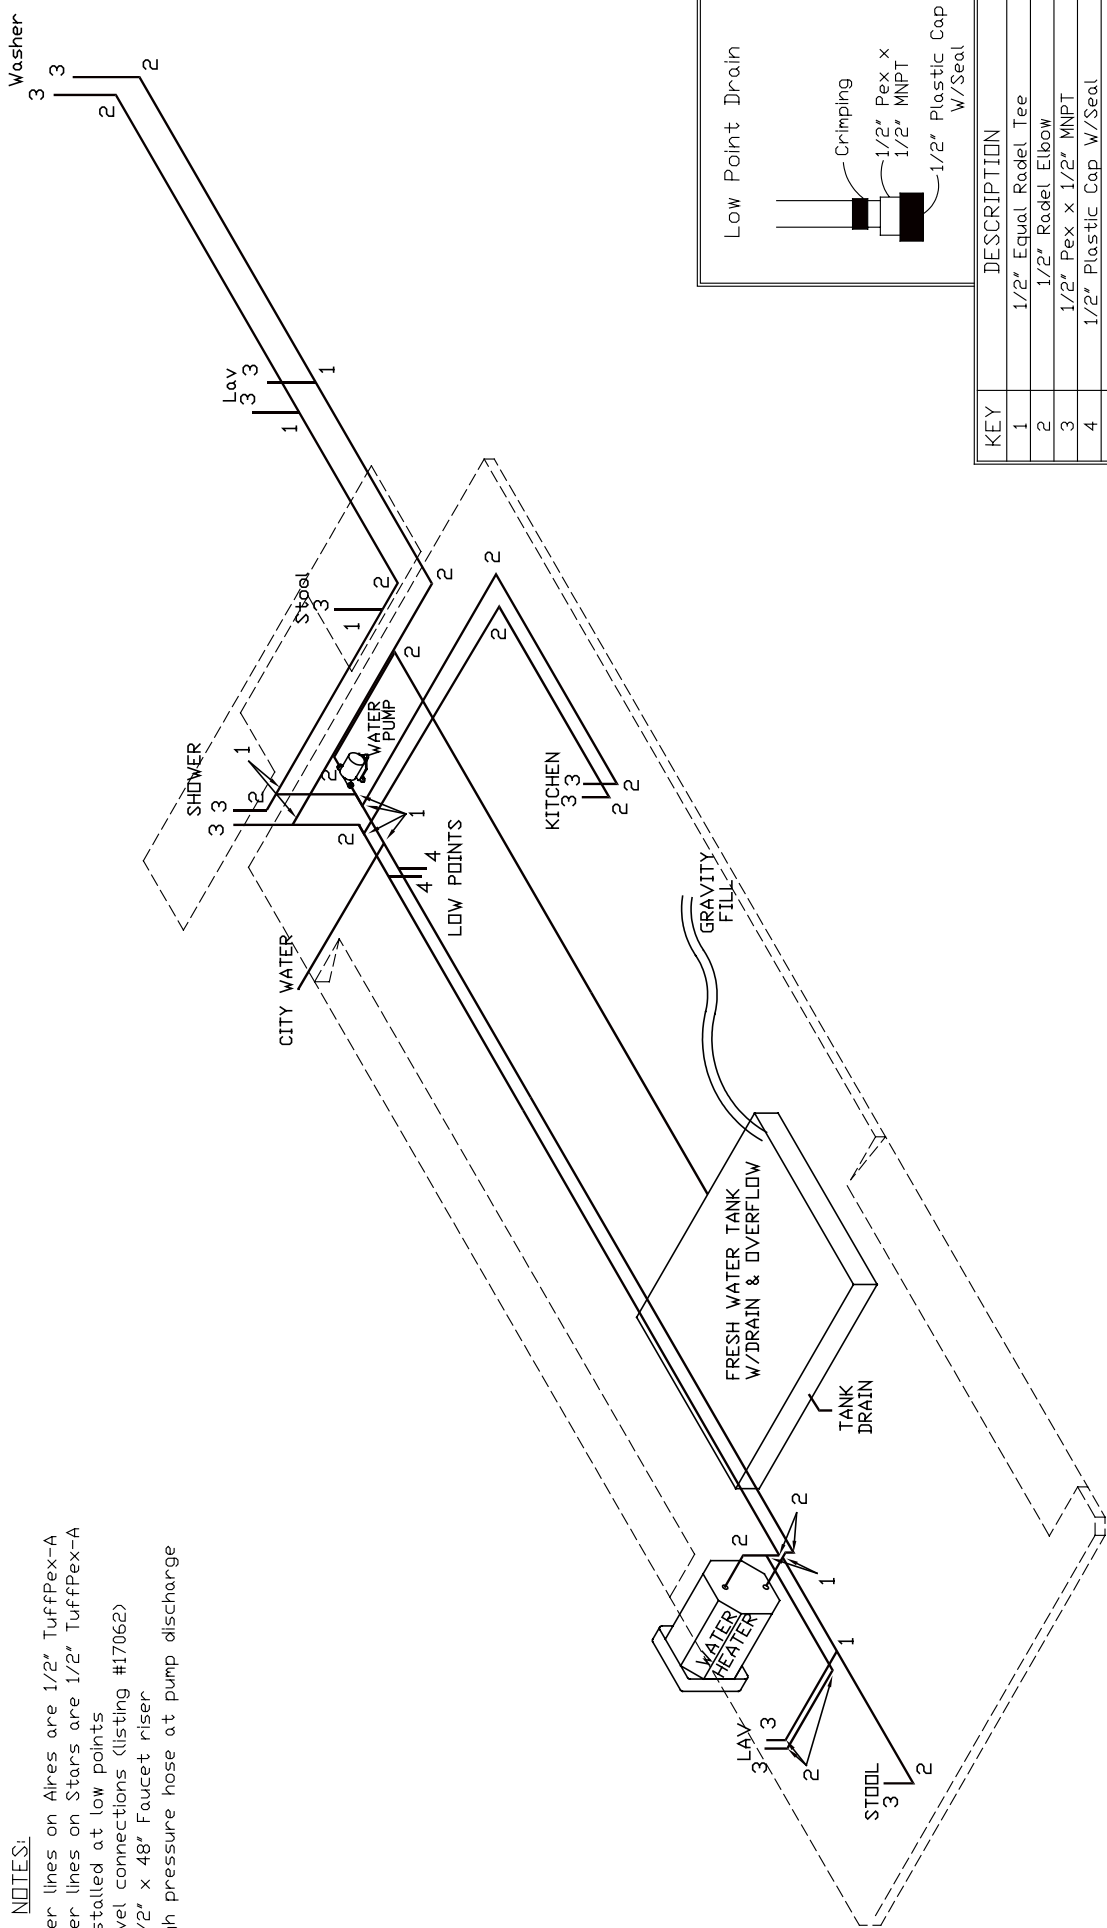

NEWMAR CORP P.O. Box 30, Nappanee, IN. 46550 Title block--PB_TB-T4_09	Model:	Sheet 2 OF 3 I.D. # 2009/ TOW/CDCE/PLUM/CP/F/33RBHB	Drawn by:	Checked by:	Revision:
	Title:		T. M.	D. B.	
			Date:	Date:	By:
			2/1/08	2/8/08	Date:

NOTES:

Maximum developed length - 70'

1/2" Black mall pipe

3/8" I.D. copper type "L"


Max. length of copper type to appliance per test

Propane Distribution System Complies With The Parameters Set By Table 5.3.4 (NFPA 1192)

All brass fittings below floor to be forged--not milled

Maximum developed length of flex hose - 72"

MAX BTU VALUES	
FURNACE	40,000
RANGE	29,800
REFRIGERATOR	1,500
WATER HEATER	12,000
TOTAL BTU	85,300

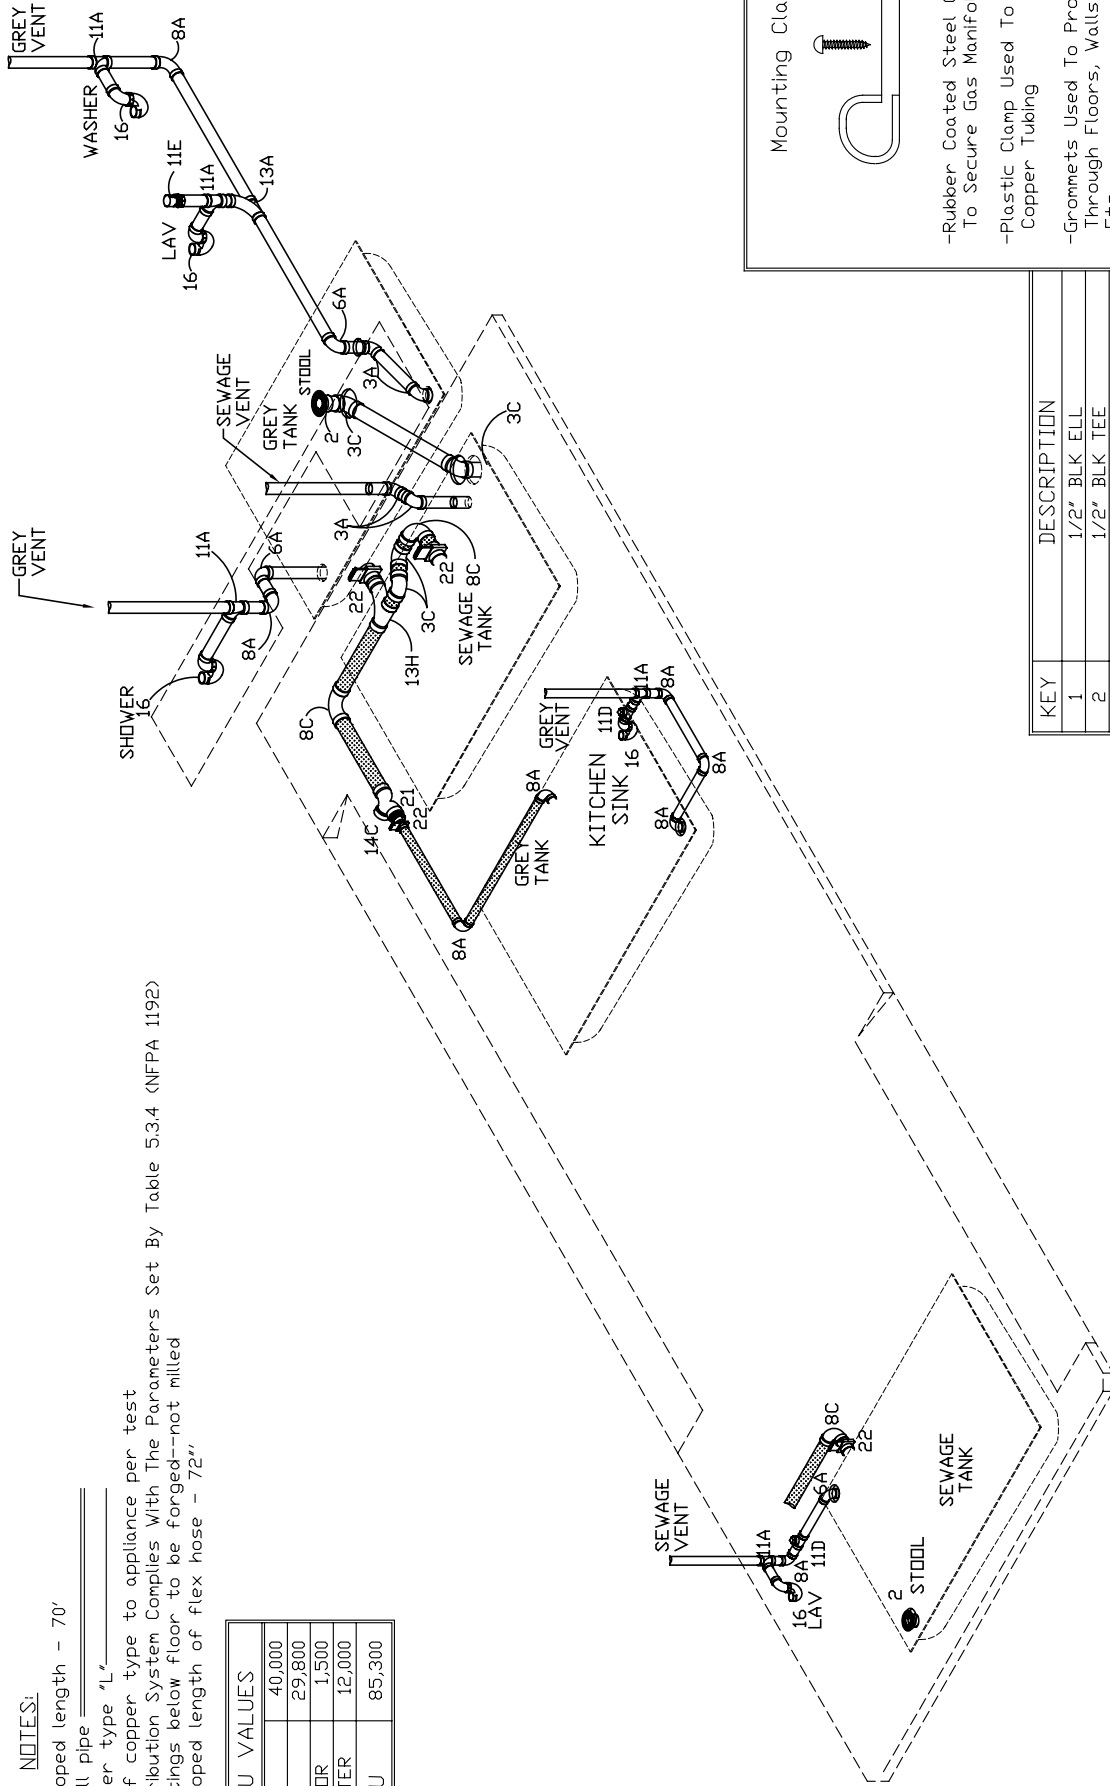

KEY	DESCRIPTION
1	1/2" BLK ELL
2	1/2" BLK TEE
3	1/2" FL x 3/8" BRASS UNION MPT

Model:	NEWMAR CORP
	CPFW 33RBHB
Title:	DRAIN PLUMBING
Title block--PB_TB-T4_09	

Sheet	1 OF 3
I.D. #	2009/
TOW CODE/PLUMB/CP/FV33RBHB	

Drawn by:	T. M.
Date:	2/1/08

Checked by:	D. B.
Date:	2/8/08

Revision/REV WASHER PLUMBING FITTINGS TO 1 1/2" (ECO#577)	
Date:	9/2/08
Revision/REVISED PLUMBING IN KIT FOR VENT LOCATION	
Date:	4/17/08

By:	M. B.
Date:	9/2/08
By:	T. M.
Date:	4/17/08