


NOTES:

All fresh water lines on Aires are 1/2" TuffPex-A
All fresh water lines on Stars are 1/2" TuffPex-A
Drains are installed at low points
TEI listed swivel connections (listing #17062)
**-Denotes 1/2" x 48" Faucet riser
Install 18" high pressure hose at pump discharge

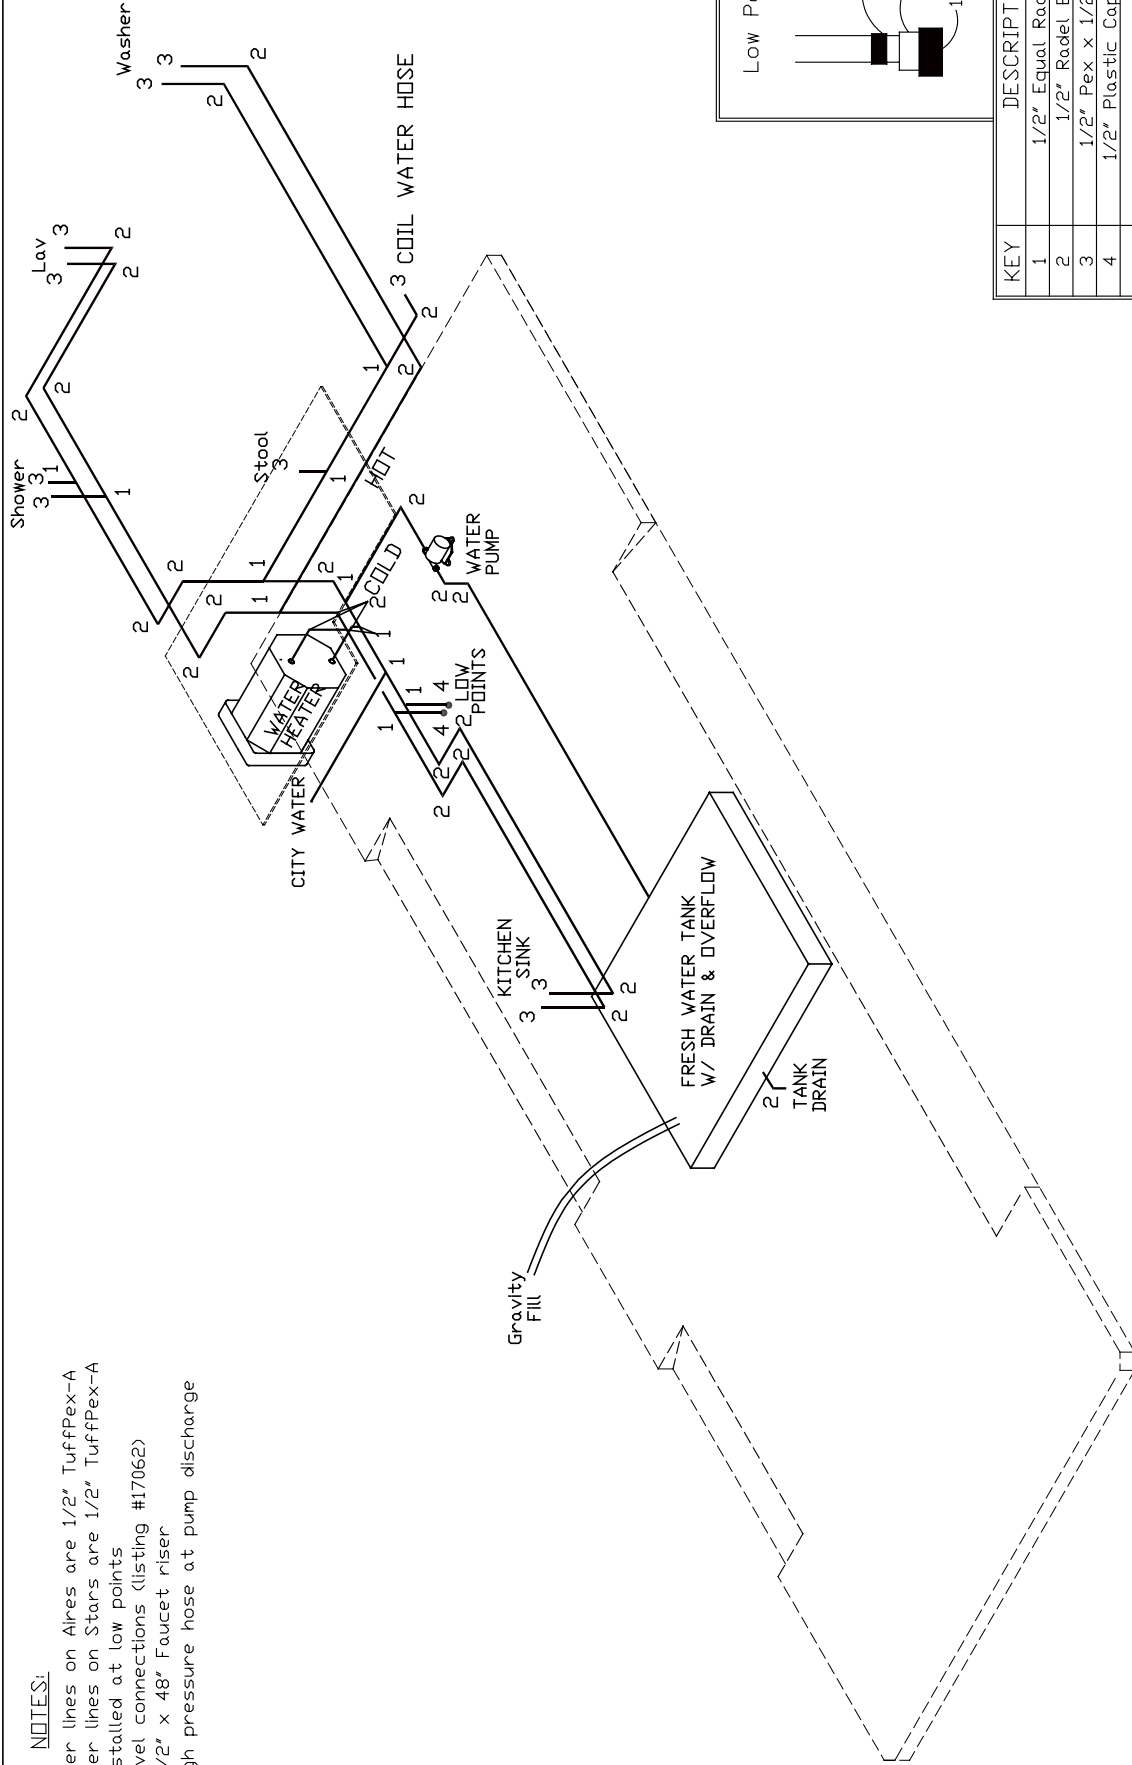

KEY	DESCRIPTION
1	1/2" Equal Radel Tee
2	1/2" Radel Elbow
3	1/2" Pex x 1/2" MNPT
4	1/2" Plastic Cap W/Seal

NEWMAR CORP P.O. Box 30, Nappanee, IN. 46550 Title block--PB_TB-T4_09	Model: CPFw 36LKSH Title: WATER LINES	Sheet 2 OF 3	Drawn by: T. M.	Checked by: D. B.	Revision:	By:
						Date:
		I.D. # 2009/ TOW/CODE/PLUM/CP/FW36LKSH	Date: 1/22/08	Date:	Revision:	By:
				2/8/08		Date:

NOTES:

Maximum developed length - 70'

1/2" Black mall pipe

3/8" I.D. copper type "L"


Max. length of copper type to appliance per test

Propane Distribution System Complies With The Parameters Set By Table 5.3.4 (NFPA 1192)


All brass fittings below floor to be forged--not milled

Maximum developed length of flex hose - 72"

MAX BTU VALUES	
FURNACE	40,000
RANGE	29,800
REFRIGERATOR	1,500
WATER HEATER	12,000
TOTAL BTU	85,300

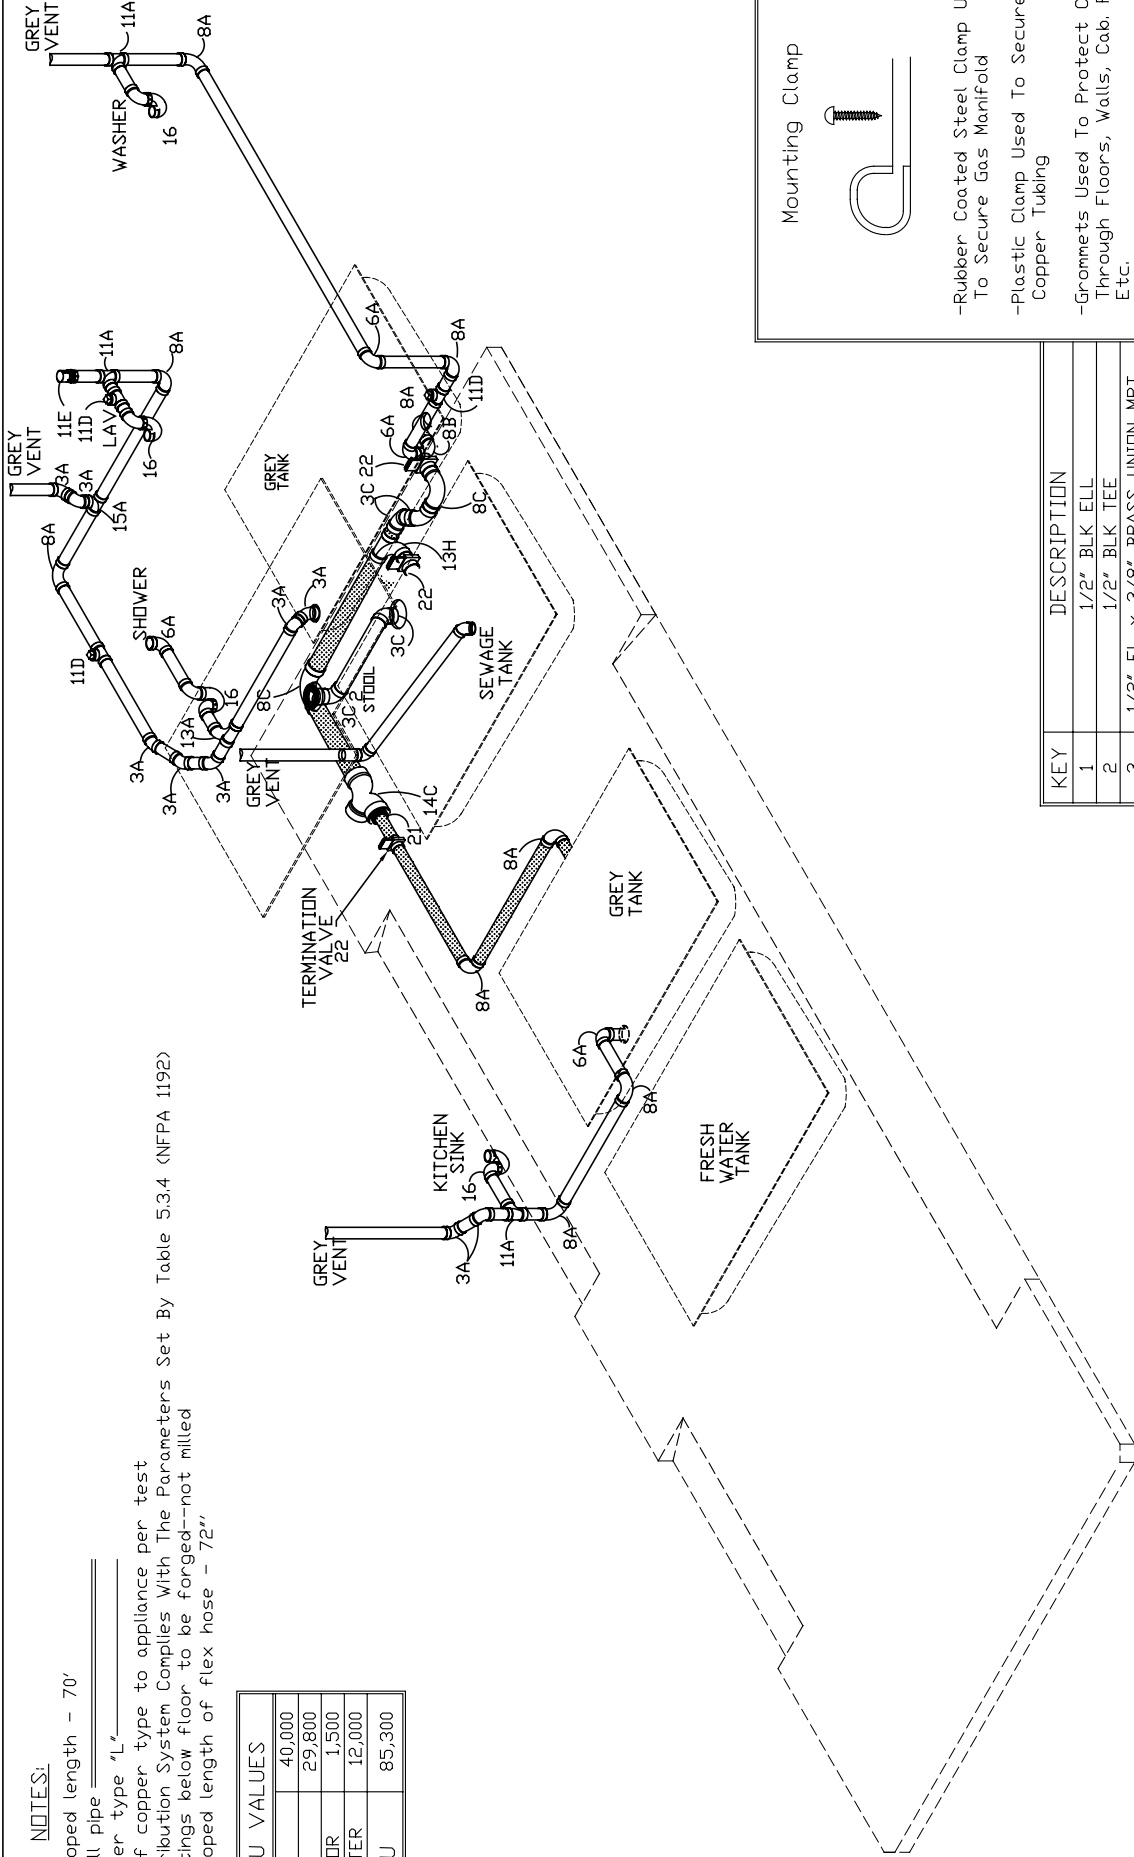

Mounting Clamp

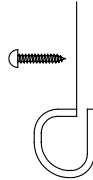

- Rubber Coated Steel Clamp Used To Secure Gas Manifold
- Plastic Clamp Used To Secure Copper Tubing
- Grommets Used To Protect Copper Through Floors, Walls, Cab. Partitions Etc.

KEY

DESCRIPTION

1 1/2" BLK ELL

2 1/2" BLK TEE

3 1/2" FL x 3/8" BRASS UNION MPT

Checked by:

D. B.

Date:

2/8/08

Drawn by:

T. M.

Date:

1/22/08

Sheet

1 OF 3

I.D. # 2009/

TOW/CODE/PLUMB/CP/FV36LKSH

Model:

CPFW 36LKSH

Title:

DRAIN PLUMBING

NEWMAR CORP
P.O. Box 30,
Nappanee, IN. 46550

Title block--PB_TB-T4_09

Revision/REV WASHER PLUMBING FITTINGS TO 1 1/2" (ECO#577)

By: M.B. Date: 9/2/08

Revision/REVISED LOCATION OF SEWAGE TANK VENT PER (PCR #87173)

M.B. Date: 4/2/08