


NOTES:

All fresh water lines on Aires are 1/2" TuffPex-A
All fresh water lines on Stars are 1/2" TuffPex-A
Drains are installed at low points
TEI listed swivel connections (listing #17062)
**-Denotes 1/2" x 48" Faucet riser
Install 18" high pressure hose at pump discharge

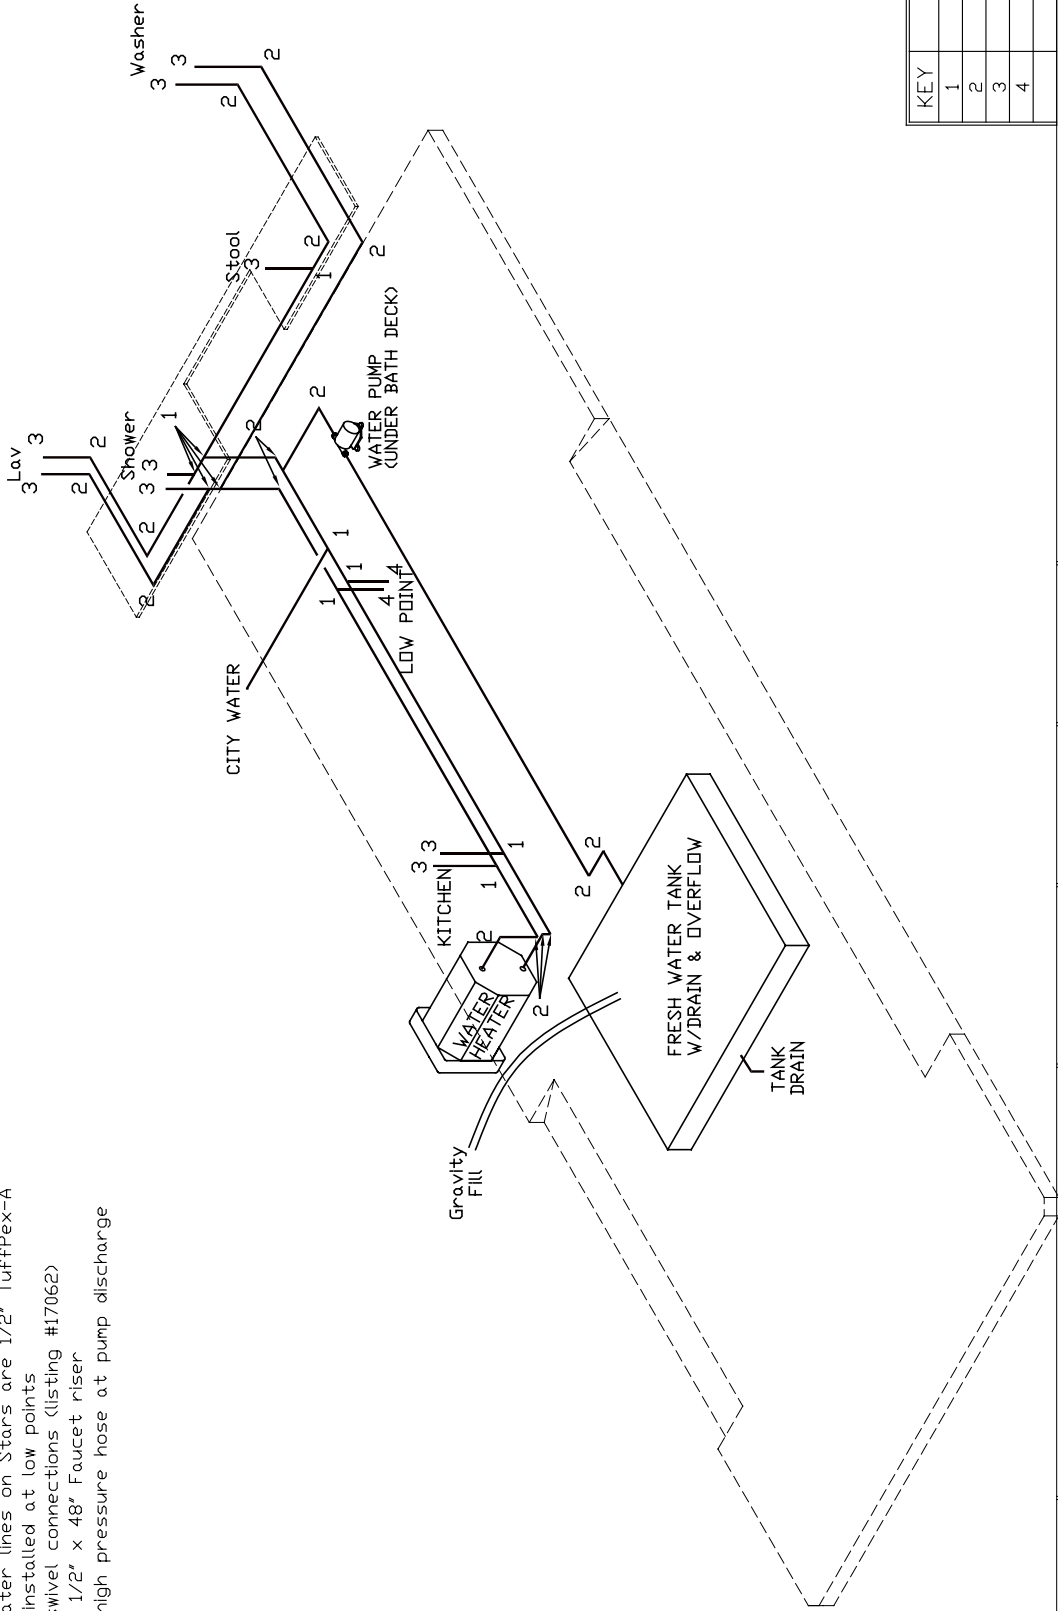


KEY	DESCRIPTION
1	1/2" Equal Radel Tee
2	1/2" Radel Elbow
3	1/2" Pex x 1/2" MNPT
4	1/2" Plastic Cap W/Seal


NEWMAR CORP P.O. Box 30, Nappanee, IN. 46550 Title block--PB_TB-T4_09	Model: CPF W 36RLSK	Sheet 2 of 3	Drawn by: M. B.	Checked by: D. B.	Revision:
	Title: WATER LINES	I.D. # 2009/ TOW/CODE/PLUM/CP/FW36RLSK	Date: 1/25/08	Date: 2/11/08	By: Date:

Maximum developed length of flex hose - 72"

MAX BTU VALUES	
FURNACE	40,000
RANGE	29,800
REFRIGERATOR	1,500
WATER HEATER	12,000
TOTAL BTU	85,300

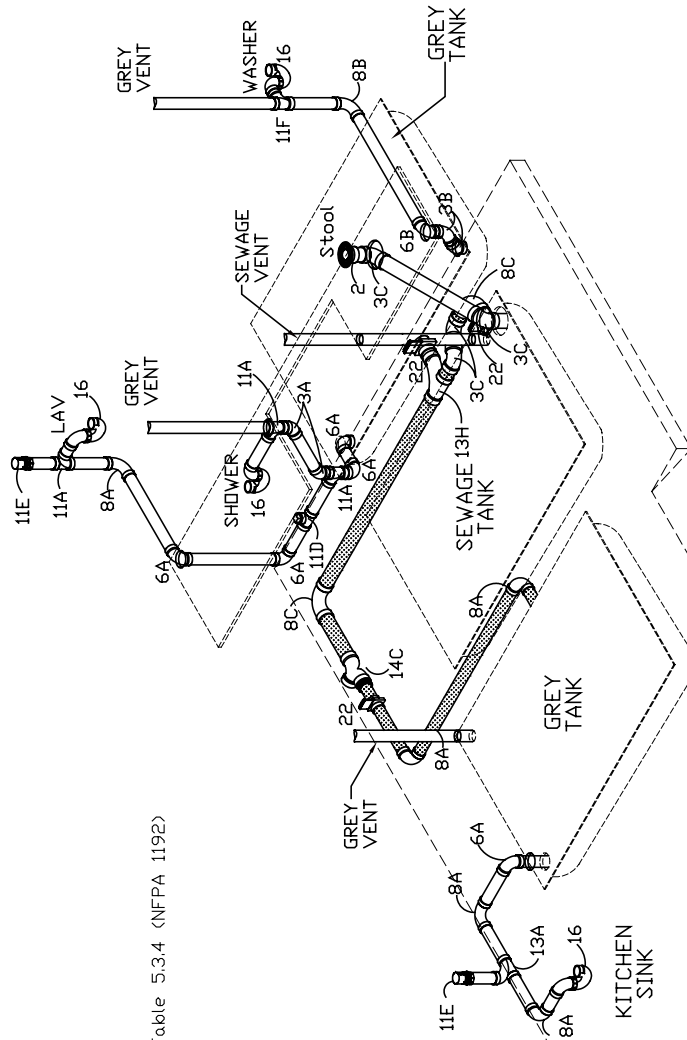

Mounting Clamp

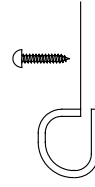

- Rubber Coated Steel Clamp Used To Secure Gas Manifold
- Plastic Clamp Used To Secure Copper Tubing
- Grommets Used To Protect Copper Through Floors, Walls, Cab. Part. Etc.

KEY	DESCRIPTION
1	1/2" BLK ELL
2	1/2" BLK TEE
3	1/2" F1 x 3/8" BRASS UNION MPT

NEWMAR CORP P.O. Box 30, Nappanee, IN. 46550	Model: CPF W 36RLSK	Sheet 1 of 3	Drawn by: M. B.	Checked by: D. B.	Revision: REVISED PULMBING LAYOUT FOR BATH
Title: DRAIN PLUMBING	I.D. # 2009/ TDW/CODE/PLUMB/CP/W36RLSK	Date: 1/25/08	Date: 2/11/08	By: Date: 7/28/08	By: Date: 7/28/08
Title block--PB_TB-T4.09					