


NOTES:

SEE TYPICAL FOR WASHER INSTALLATION
ALL FRESH WATER LINES ARE 1/2" UPONDR PEX
DRAINS ARE INSTALLED AT LOW POINTS
BELOW MAIN FLOOR
TEI LISTED SWIVEL CONNECTIONS (LISTING #17062)
*-DENOTES 1/2" X 48" FAUCET RISER

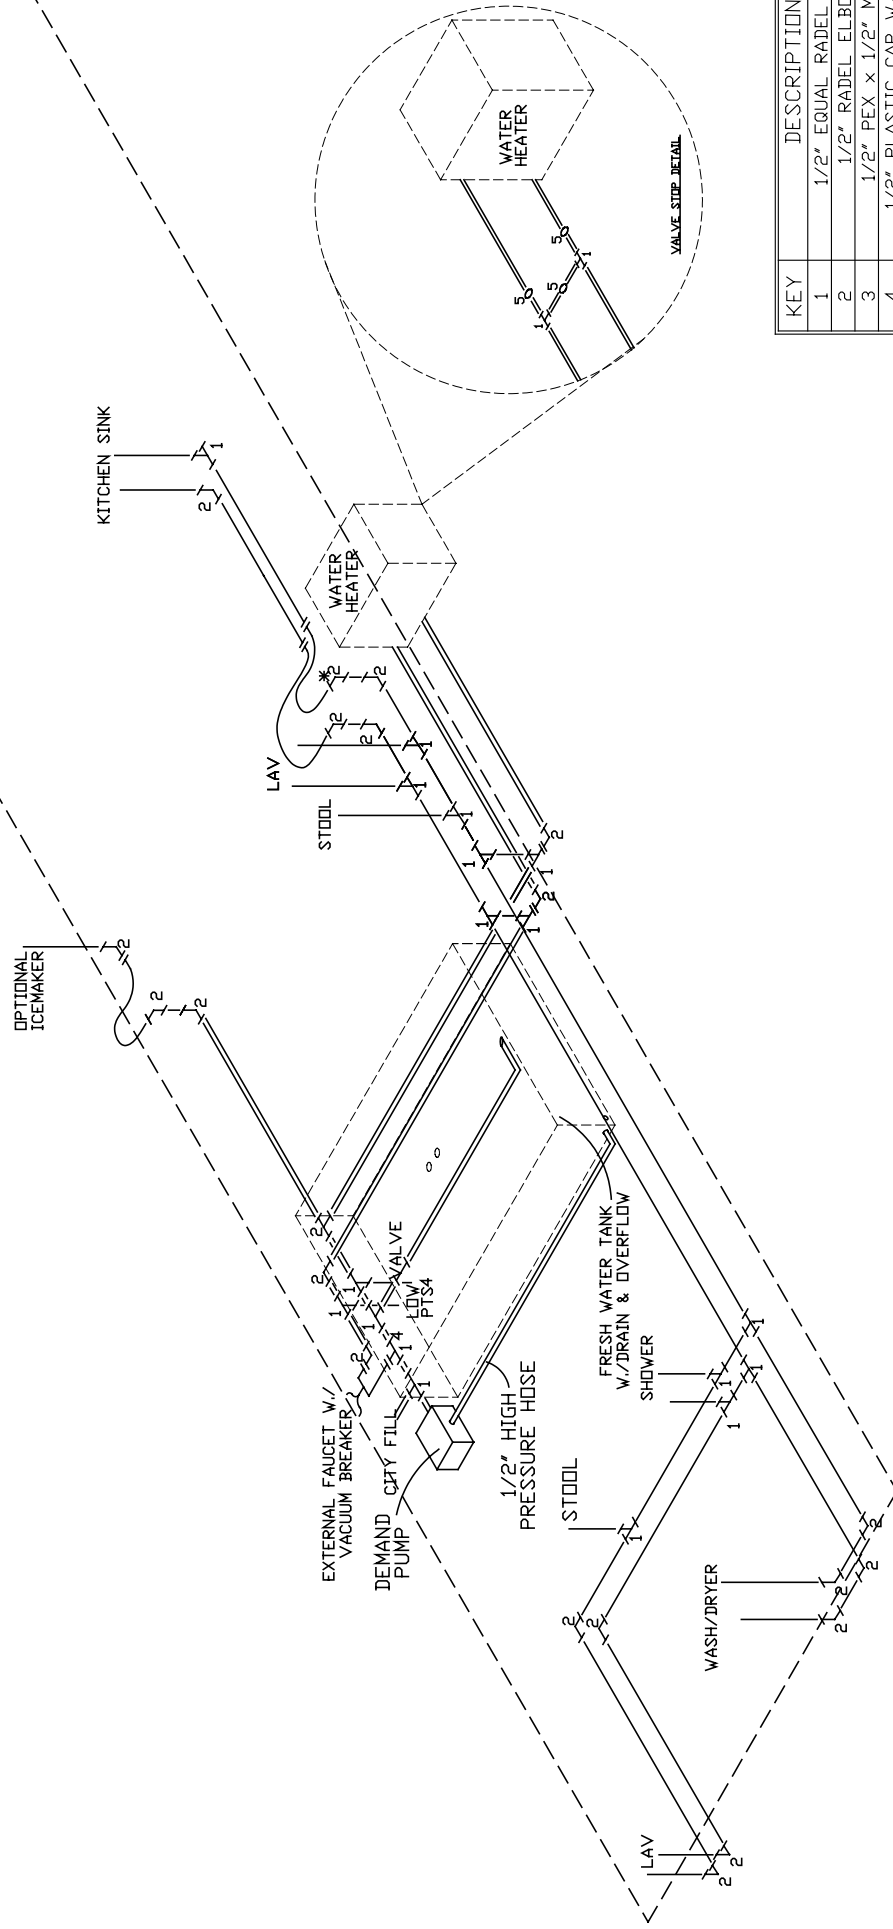

KEY	DESCRIPTION
1	1/2" EQUAL RADEL TEE
2	1/2" RADEL ELBOW
3	1/2" PEX x 1/2" MNPT
4	1/2" PLASTIC CAP W/ SEAL
5	PEX VALVE STOP 1/2" B X 1/2" B BLK

NEWMAR CORP P.O. Box 30, Nappanee, IN. 46550 Title block-PB_TB-M9_A	Model:	DS DP 4084	Sheet	2 OF 3	Drawn by:	C. M.	Checked by:	J. B.	Revision:	WATER LINE ADDED FOR OPTIONAL ICEMAKER PER ECO #137 (PCR #87483)
	Title:	WATER LINES	I.D. # 2009\DP\CODE\PLUM\DS\4084		Date:	3/14/08	Date:	3/26/08	Date:	4/15/08
								By:		
								Date:		

NOTES:

- ALL PIPE & FITTINGS ARE ABS SCHED. #40
- ALL ELL'S ARE 90 LONG TURN UNLESS SPECIFIED
- ALL MATERIALS USED IN THE DRAINAGE SYSTEM CONFORM TO NFPA 1192 7.1.1
- DRAIN GRADE SET AT 1/8 INCH PER FOOT MINIMUM
- DRAIN LINES ARE SUPPORTED AT A MAXIMUM INTERVAL OF 4 FEET
- MAXIMUM TRAP ARM LENGTH IS 54"
- ALL TRAPS ARE A MINIMUM REQUIRED SIZE OF 1 1/4"
- ALL TANK HOOKUPS ARE A DOUBLE LTTY UNLESS SPECIFIED OTHERWISE
- IN OR BELOW MAIN FLOOR
- ALL CLEAN OUTS ARE 1 1/2" WYE'S
- SEE WASHER TYPICAL FOR WASHER PLUMBING
- TEE LISTED SWIVEL CONNECTIONS (LISTING #7062)
- ALL TRAPS ARE REMOVABLE FOR USE AS A CLEANOOUT ACCESS
- * - DENOTES 1 1/2" CAF- FLEX

SIZE OF TRAP ARM (IN.)	DISTANCE FROM TRAP TO VENT (FT.)
1 1/4	4 1/2
1 1/2	4 1/2
2	5
3	6

HOLDING TANK
TERMINATION
(SEE TYP.)

KITCHEN SINK

16

11E

13A

8A

11D

8A

11E

16

11A

8A

11D

8A

11E

16

11A

8A

11D

8A

11E

16

11E

16

11A

8A

11D

8A

11E

16

11A

8A

11D

8A

11E

16

11A

8A

11D

8A

11E

16

11A

8A

11D

8A

11E

16

11A

8A

11D

8A

11E

16

11A

8A

11D

8A

11E

16

11A

8A

11D

8A

11E

16

11A

8A

11D

8A

11E

16

11A

8A

11D

8A

11E

16

11A

8A

11D

8A

11E

16

11A

8A

11D

8A

11E

16

11A

11E

16

11A

8A

11D

8A

11E

16

11A

8A

11D

8A

11E

16

11A

8A

11D

8A

11E

16

11A

8A

11D

8A

11E

16

11A

8A

11D

8A

11E

16

11A

8A

11D

8A

11E

16

11A

8A

11D

8A

11E

16

11A

8A

11D

8A

11E

16

11A

8A

11D

8A

11E

16

11A

8A

11D

8A

11E

16

11A

8A

11D

8A

11E

16

11A

11E

16

11A

8A

11D

8A

11E

16

11A

8A

11D

8A

11E

16

11A

8A

11D

8A

11E

16

11A

8A

11D

8A

11E

16

11A

8A

11D

8A

11E

16

11A

8A

11D

8A

11E

16

11A

8A

11D

8A

11E

16

11A

8A

11D

8A

11E

16

11A

8A

11D

8A

11E

16

11A

8A

11D

8A

11E

16

11A

8A

11D

8A

11E

16

11A

11E

16

11A

8A

11D

8A

11E

16

11A

8A

11D

8A

11E

16

11A

8A

11D

8A

11E

16

11A

8A

11D

8A

11E

16

11A

8A

11D

8A

11E

16

11A

8A

11D

8A

11E

16

11A

8A

11D

8A

11E

16

11A

8A

11D

8A

11E

16

11A

8A

11D

8A

11E

16

11A

8A

11D

8A

11E

16

11A

8A

11D

8A

11E

1