
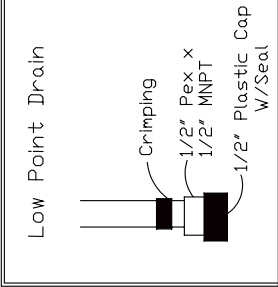


NOTES:

All fresh water lines on Aires are 1/2" TuffPex-A
All Fresh water lines on Stars are 1/2" TuffPex-A
Drains are installed at low points
TEI listed swivel connections (listing #17062)
**-Denotes 1/2" x 48" Faucet riser
Install 18" high pressure hose at pump discharge

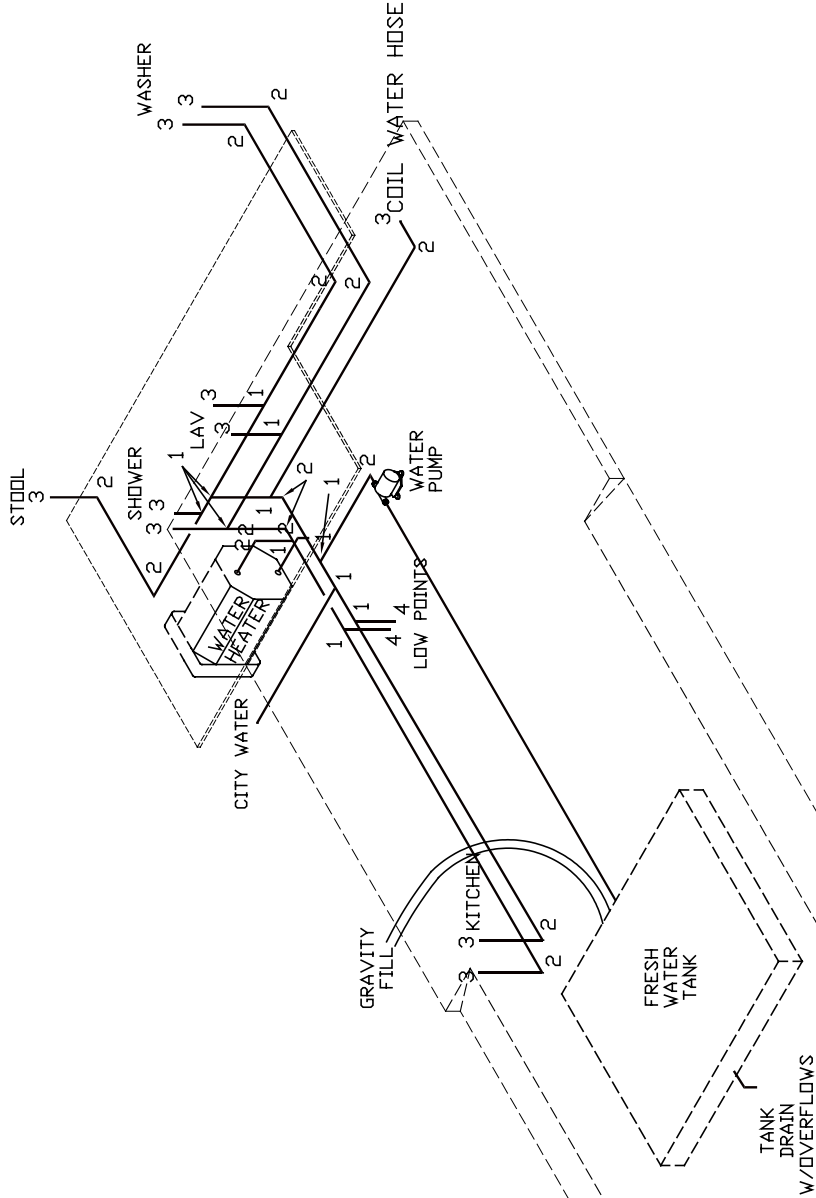


KEY	DESCRIPTION
1	1/2" Equal Radel Tee
2	1/2" Radel Elbow
3	1/2" Pex x 1/2" MNPT
4	1/2" Plastic Cap W/Seal


NEWMAR CORP P.O. Box 30, Nappanee, IN. 46550 Title block--PB_TB-T4_09	Model: TPFW 37LKSB	Sheet 2 DF 3	Drawn by: T. M.	Checked by: D. B.	Revision:REV WATER HEATER & WATER FILL LOCATION PER (PCR #87467) M.B.	
	Title: WATER LINES	I.D. # 2009/ TOW/CODE/PLUM/TP/FW37LKSB	Date: 4/7/08	Date: 4/11/08	Date: 6/11/08	By: Date:

Maximum developed length of flex hose - 72"

MAX BTU VALUES	
FURNACE	40,000
RANGE	29,800
REFRIGERATOR	1,500
WATER HEATER	12,000
TOTAL BTU	85,300

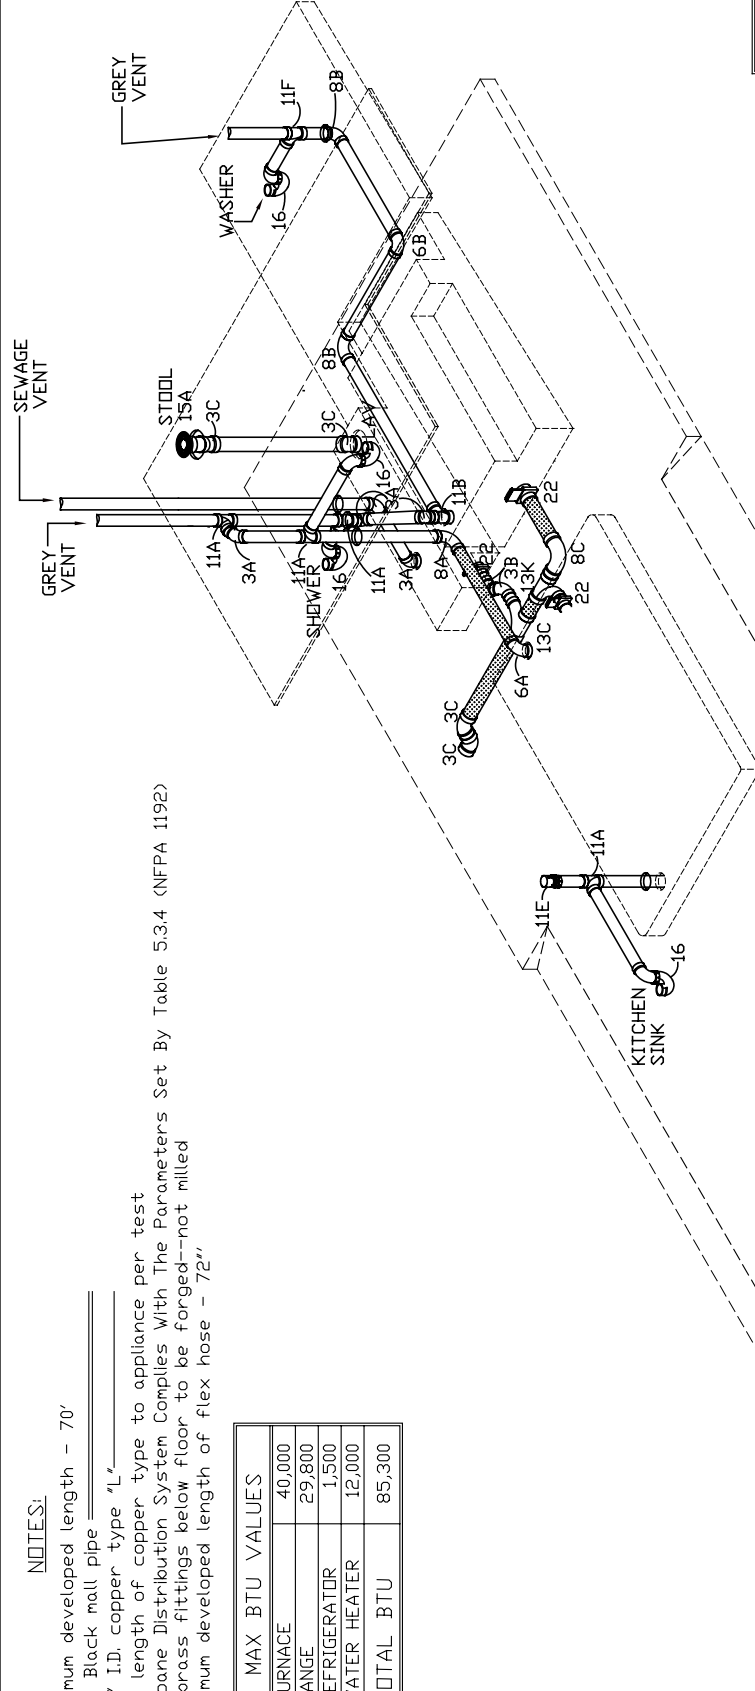

Mounting Clamp

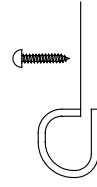

- Rubber Coated Steel Clamp Used To Secure Gas Manifold
- Plastic Clamp Used To Secure Copper Tubing
- Grommets Used To Protect Copper Through Floors, Walls, Cab. Partitions Etc.

KEY	DESCRIPTION
1	1/2" BLK ELL
2	1/2" BLK TEE
3	1/2" F1 x 3/8" BRASS UNION MPT

Model:	Sheet	Drawn by:	Checked by:	Revision:	By:
TPFW 37LKSB	1 OF 3	T. M.	D. B.	DELETE CLEANOUT FROM WASHER LINE	
Title:	I.D. # 2009/	Date:	Date:		
DRAIN PLUMBING	TPW/CODE/PLUMB/TPW/37LKSB	4/7/08	4/11/08	Revision:REV PLUMBING LAYOUT PER (PCR #87467)	
Title block--PB_TB-T4.09					