
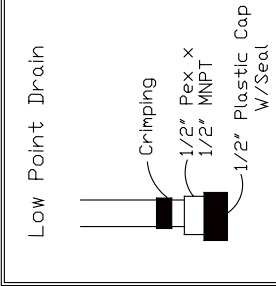


NOTES:

Fresh water lines on Alres are 1/2" TuffPex-A
Fresh water lines on Stars are 1/2" TuffPex-A
s are installed at low points
isted swivel connections (listing #17062)
enotes 1/2" x 48" Faucet riser
all 18" high pressure hose at pump discharge

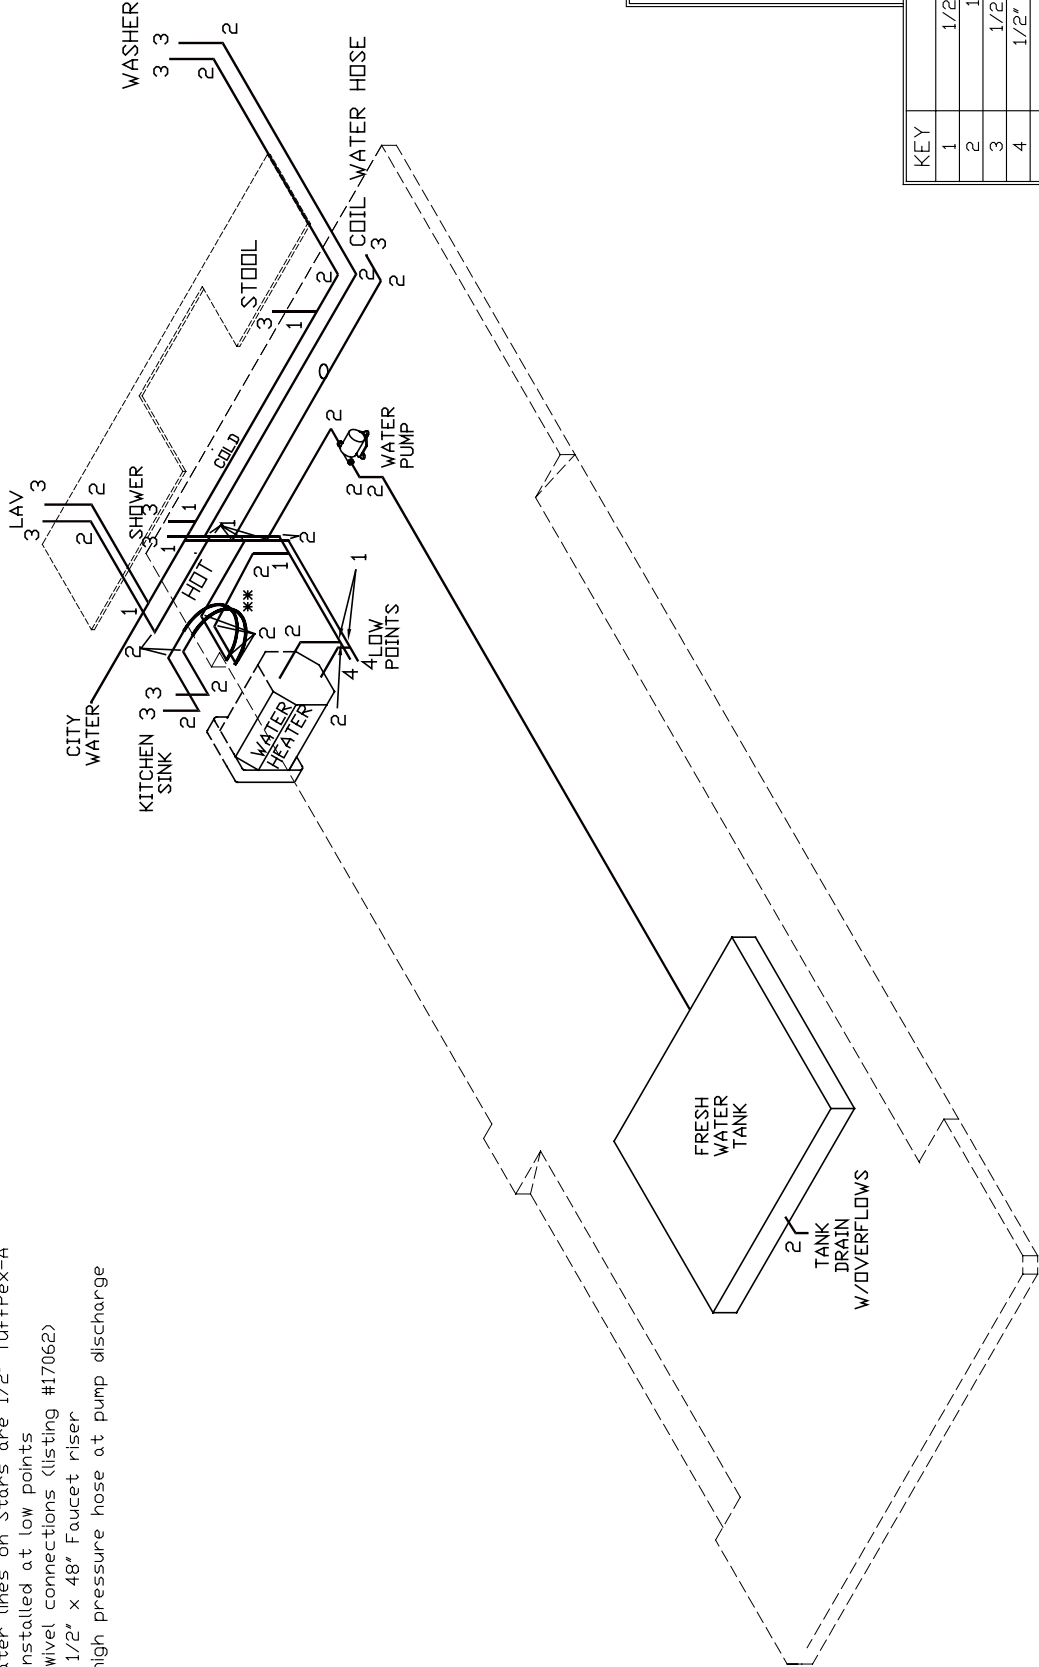


KEY	DESCRIPTION
1	1/2" Equal Radel Tee
2	1/2" Radel Elbow
3	1/2" Pex x 1/2" MNPT
4	1/2" Plastic Cap w/Seal

MAR CORP Box 30, nee, IN. 46550 ock--PB_TB-T4_09	Model: TPFW 37SKRE Title: WATER LINES	Sheet 2 OF 3	Drawn by: T. M.	Checked by: D. B.	Revision:
		I.D. # 2009/ TOW/CODE/PLUM/TPFW37SKRE	Date: 2/20/08	Date: 3/7/08	By: Date:

um developed length of flex hose - 72"

MAX BTU VALUES	
URNACE	40,000
NGE	29,800
FRIGERATOR	1,500
ATER HEATER	12,000
TOTAL BTU	85,300

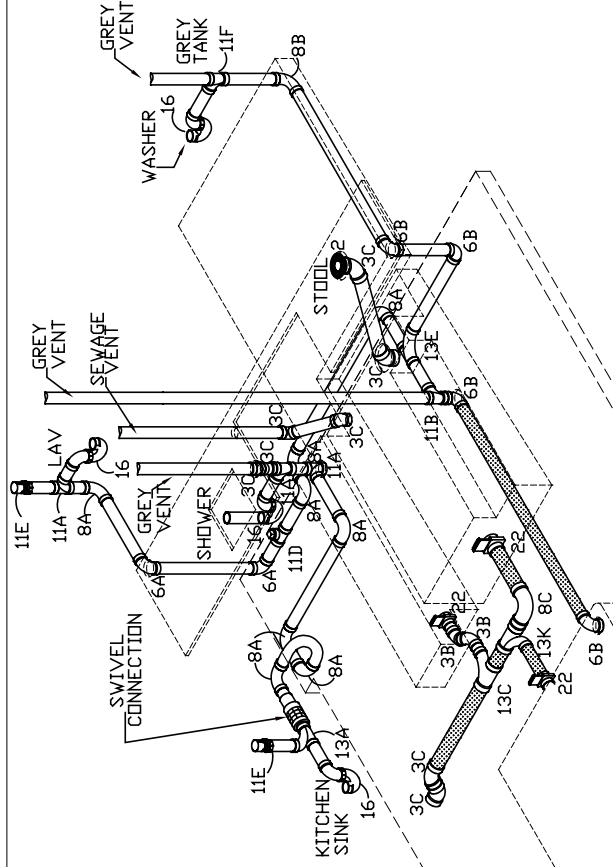

- Rubber Coated Steel Clamp Used To Secure Gas Manifold
- Plastic Clamp Used To Secure Copper Tubing
- Grommets Used To Protect Copper Through Floors, Walls, Cab. Partitions, Etc.

KEY	DESCRIPTION
1	1/2" BLK ELL
2	1/2" BLK TEE
3	1/2" FL x 3/8" BRASS UNION MPT

Model:	Sheet	Drawn by:	Checked by:	Revision:	By:
TPFW 37SKRE	1 OF 3	T. M.	D. B.	REVISED PLUMBING LAYOUT	M. B.
Title:	I.D. # 2009/	Date:	Date:		Date: 7/17/08
DRAIN PLUMBING	TOW/CODE/PLUMB/TPFW/SKRE	2/20/08	3/7/08	ADDED CLEAN OUT ON WASHER PLUMBING	T. M.
					Date: 4/17/08