


NOTES:

SEE TYPICAL FOR WASHER INSTALLATION
ALL FRESH WATER LINES ARE 1/2" UPONOR PEX
DRAINS ARE INSTALLED AT LOW POINTS
BELOW MAIN FLOOR
TEI LISTED SWIVEL CONNECTIONS (LISTING #17062)
*-DENOTES 1/2" X 48" FAUCET RISER

NOTE: SHUT OFF VALVES
FOR TAG AXLE UNITS IN WATER WORKS
COMPARTMENT

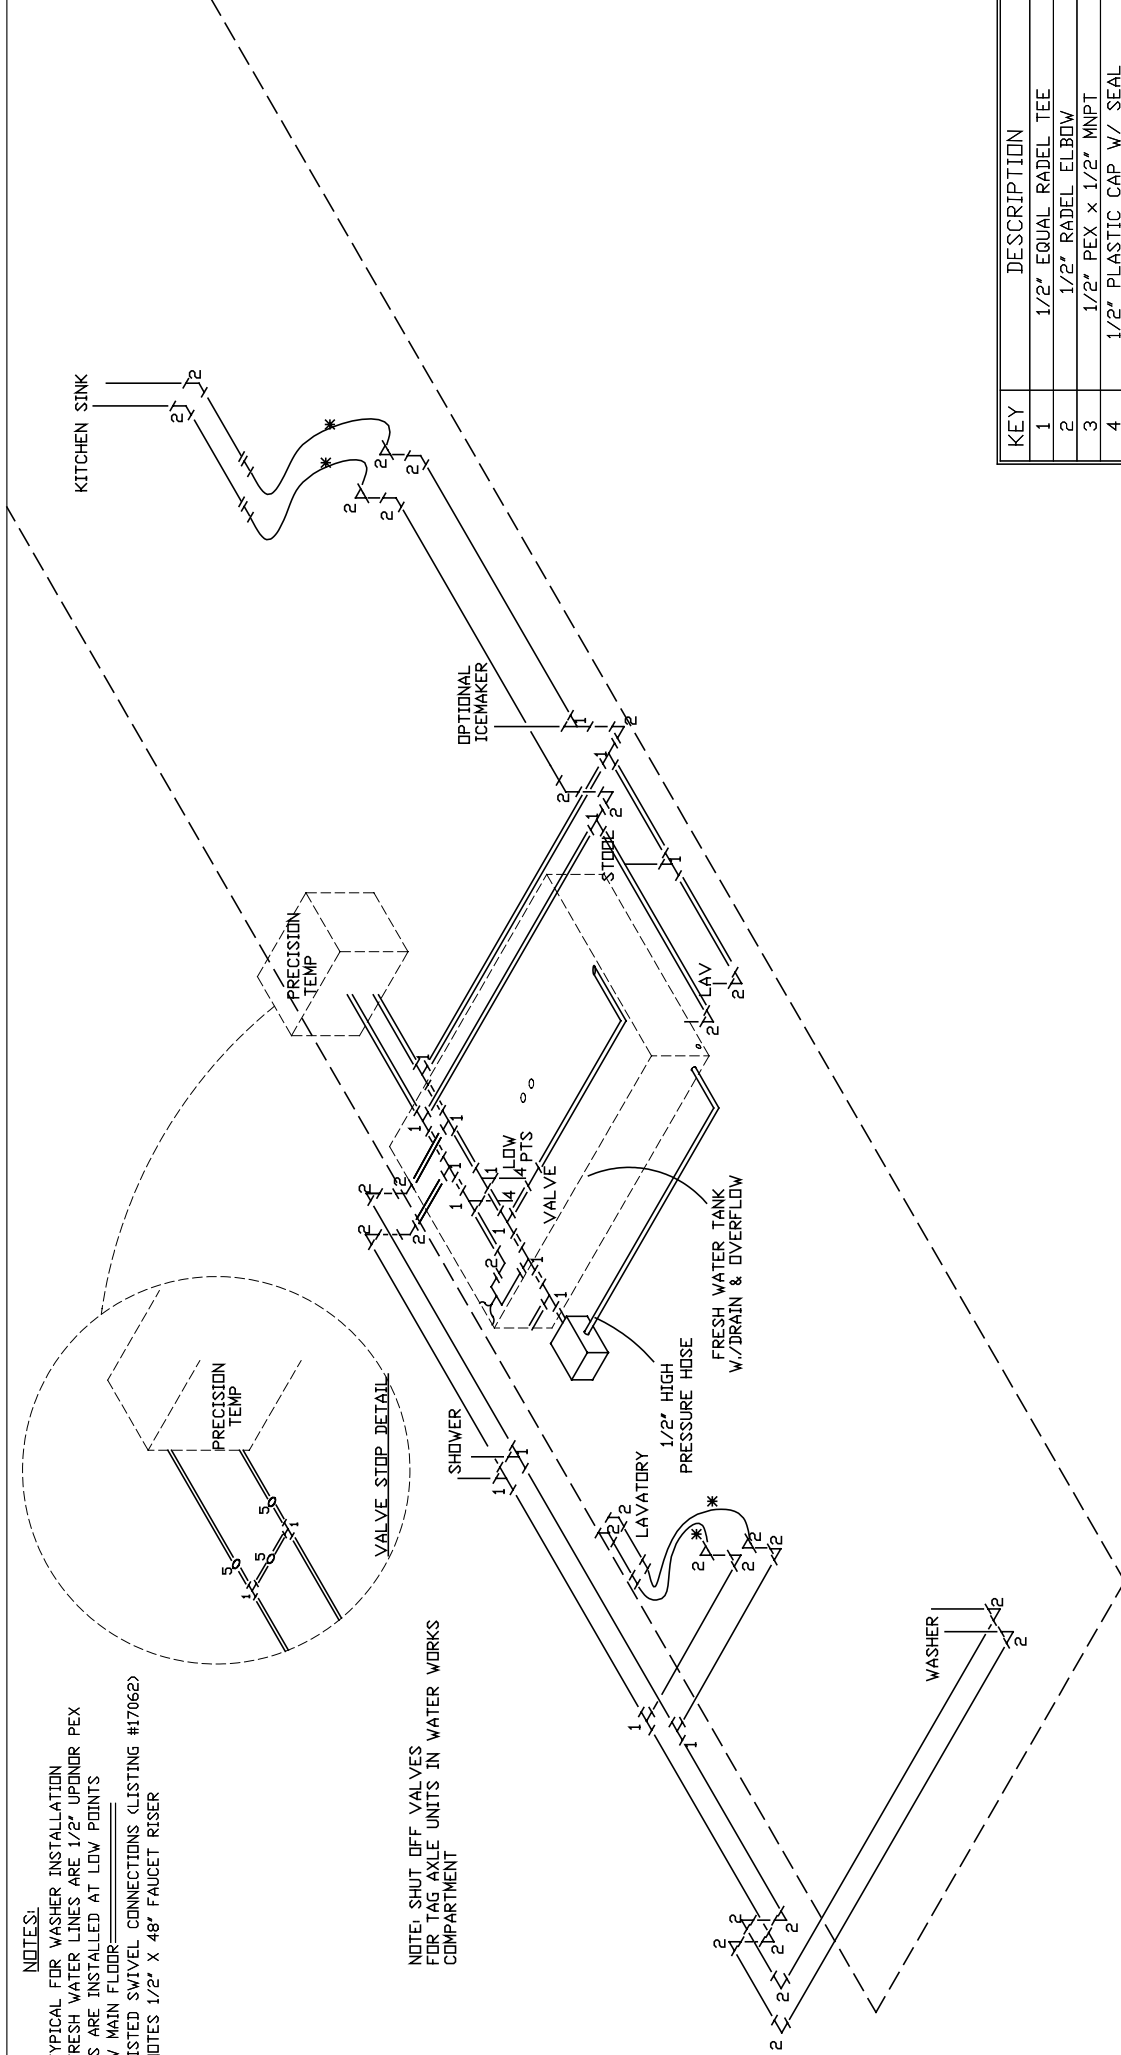

KEY	DESCRIPTION
1	1/2" EQUAL RADEL TEE
2	1/2" RADEL ELBOW
3	1/2" PEX x 1/2" MNPT
4	1/2" PLASTIC CAP W/ SEAL
5	PEX VALVE STOP 1/2" B X 1/2" B BLK


NEWMAR CORP P.O. Box 30, Nappanee, IN. 46550 Title block-PB_TB-M9-pt-4	Model: VT DP 4333	Sheet 2 OF 3	Drawn by: R. N.	Checked by: J. B.	Revision:
	Title: WATER LINES	I.D. # 2009\DP\CODE\PLUM\VT\4333	Date: 6/2/08	Date: 6/5/08	By: Date: By: Date:

NOTES:

- ALL PIPE & FITTINGS ARE ABS SCHED. #40
- ALL ELL'S ARE 90 LONG TURN UNLESS SPECIFIED
- ALL MATERIALS USED IN THE DRAINAGE SYSTEM CONFORM TO NFPA 1192 7.1.1
- DRAIN GRADE SET AT 1/8 INCH PER FOOT MINIMUM
- DRAIN LINES ARE SUPPORTED AT A MAXIMUM INTERVAL OF 4 FEET
- MAXIMUM TRAP ARM LENGTH IS 54"
- ALL TRAPS ARE A MINIMUM REQUIRED SIZE OF 1 1/4"
- ALL TANK HOOKUPS ARE A DOUBLE LTTY UNLESS SPECIFIED OTHERWISE
- IN OR BELOW MAIN FLOOR FINISH
- ALL CLEAN OUTS ARE 1 1/2" WYE'S
- SEE WASHER TYPICAL FOR WASHER PLUMBING
- TEI LISTED SWIVEL CONNECTIONS (LISTING #17062)
- ALL TRAPS ARE REMOVABLE FOR USE AS A CLEANDOUT ACCESS
- * - DENOTES 1 1/2" CAF- FLEX

SIZE OF TRAP ARM (IN.)	DISTANCE FROM TRAP TO VENT (FT.)
1 1/4	4 1/2
1 1/2	4 1/2
2	5
3	6

HOLDING TANK
TERMINATION
(SEE TYP.)

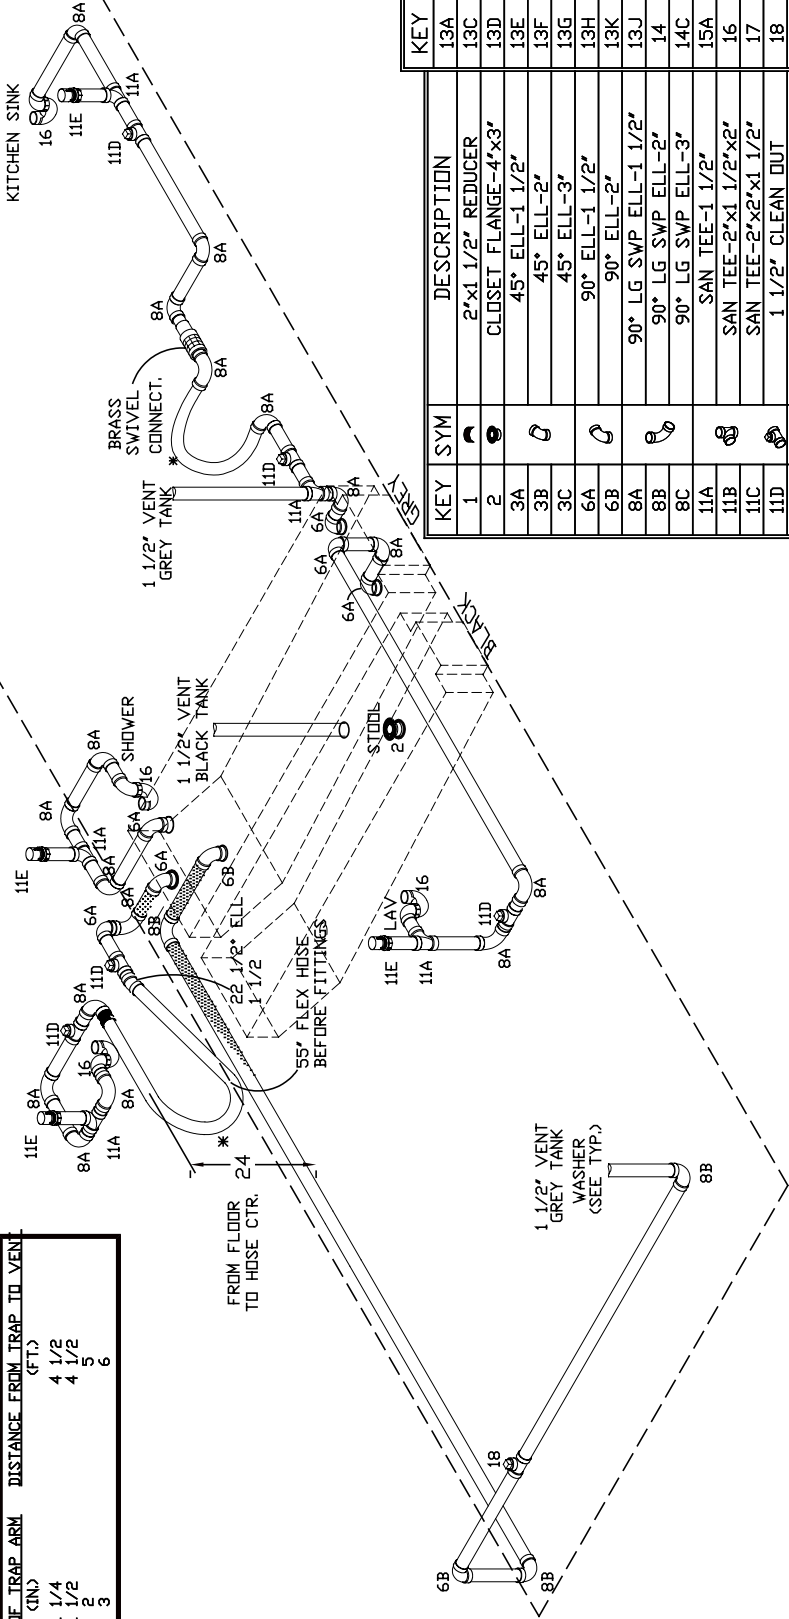

KEY	SYM	DESCRIPTION	KEY	SYM	DESCRIPTION
1		2"x1 1/2" REDUCER	13A		LG SWP TY-1 1/2"
2		CLOSET FLANGE-4"x3"	13C		LG SWP TY-3"x3"x2"
3A		45° ELL-1 1/2"	13D		LG SWP TY-3"x2"x3"
3B		45° ELL-2"	13E		LG SWP TY-2"x2"x1 1/2"
3C		45° ELL-3"	13F		LG SWP TY-2"x1 1/2"x2"
6A		90° ELL-1 1/2"	13G		LG SWP TY-2"x1 1/2"x1 1/2"
6B		90° ELL-2"	13H		LG SWP TY-3"
8A		90° LG SWP ELL-1 1/2"	13K		LG SWP TY-3"x3"x1 1/2"
8B		90° LG SWP ELL-2"	13J		LG SWP TY-3"x1 1/2"x3"
8C		90° LG SWP ELL-3"	14		DBL LG SWP TY-3"
11A		SAN TEE-1 1/2"	14C		DBL TY-3"
11B		SAN TEE-2"x1 1/2"x2"	15A		TEE WYE-1 1/2"
11C		SAN TEE-2"x2"x1 1/2"	16		P-TRAP W/UNION JOINT
11D		1 1/2" CLEAN OUT	17		TEE WYE-2"
11E		1 1/2" CHECK VENT	18		2" CLEAN OUT
			19		CLOSET FLANGE 45°

Model:	NEWMAR CORP	Sheet	3 OF 3	Drawn by:	J. B.	Revised/added:	San tee for vent to kitchen drain to turn into floor
P.D. Box 30,	VT DP 4333			R. N.		90° fitting. (PCR #88119)	By D N G.
Nappanee, IN. 46550		I.D. # 2009\		Date:	6/2/08	CORRECTED PLUMBING LOOP DIRECTION	Date 8/4/08
Title:	DRAIN PLUMBING	DP\CODE\PLUM\VT\	4333	Date:	6/5/08		By: S W
Title block-PB_TB-M9-pt-4							Date 6/10/08