


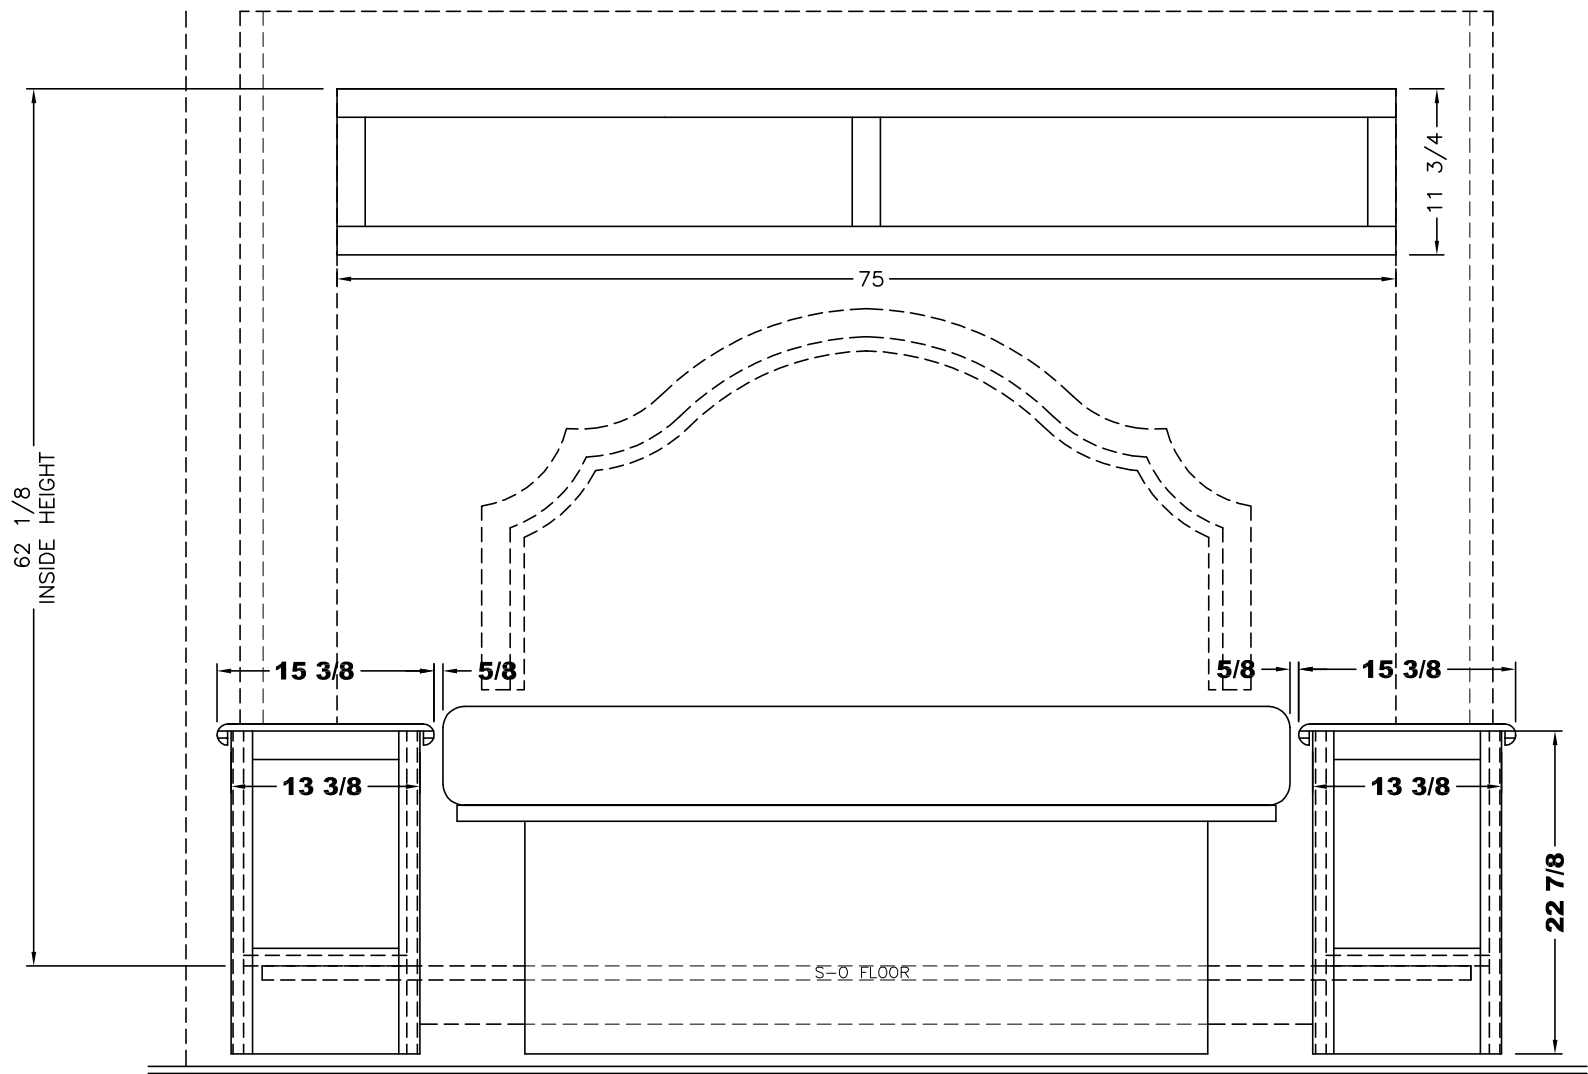


UNIT: # 112666
DEALER: Midway RV
SPECIAL: # 1626

PLEASE ACKNOWLEDGE AND DATE THE
FOLLOWING ORDER/PRINT FOR APPROVAL
TO BUILD, AND FAX TO NEWMAR (AT
574-773-2895) AS SOON AS POSSIBLE
DATE: _____
SIGN: _____


NEWMAR CORP P.O. Box 30, Nappanee, IN. 46550 UNITS: INCHES TITLE BLOCK: 1TB	Model:	Sheet	Drawn by:	Checked by:	Revision:	By:
	BS CA 3401	1 OF 2	Z. R.	A. M.		Date:
	Title:	I.D. # 2017\	Date:	Date:	Revision:	By:
	85 1/2 BED CABINETS	SPECIALS\MOT\1626BR	2/7/17	2/8/17		Date:

- NOTE:
- 1.) (2)REQ'D.
 - 2.) RIGHT CHEST IS MIRROR IMAGE OF LEFT (SHOWN).

— INDICATES FINISHED EDGE.

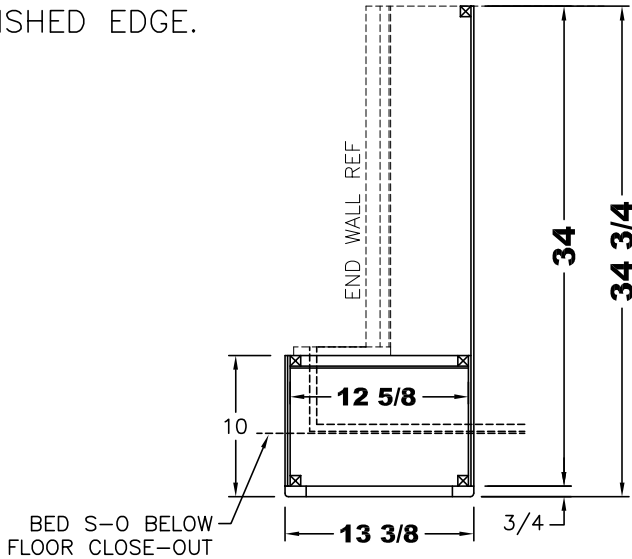


TOP VIEW

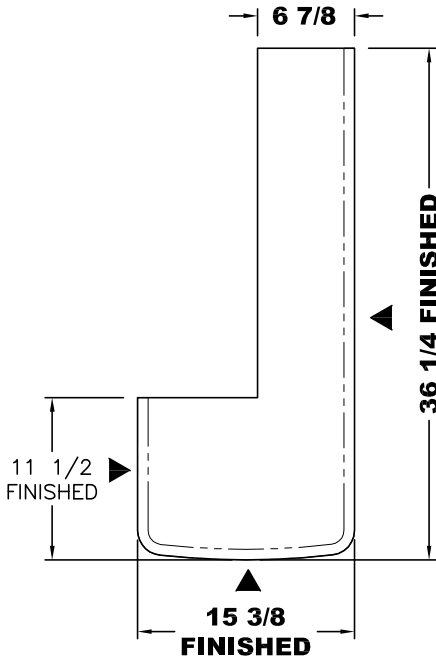

TOP


1/2" SOLID SURFACE TOP

► — DENOTES A FINISHED EDGE

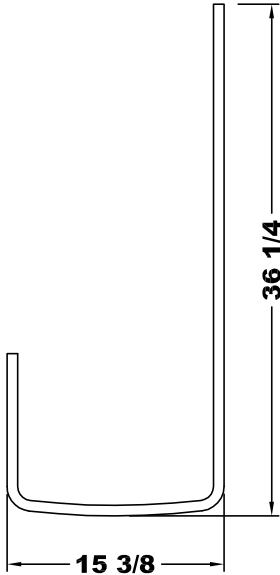


1/2" SOLID SURFACE EDGE

QTY.: 2X

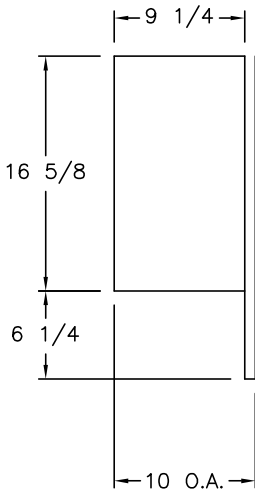


RIGHT SIDE VIEW

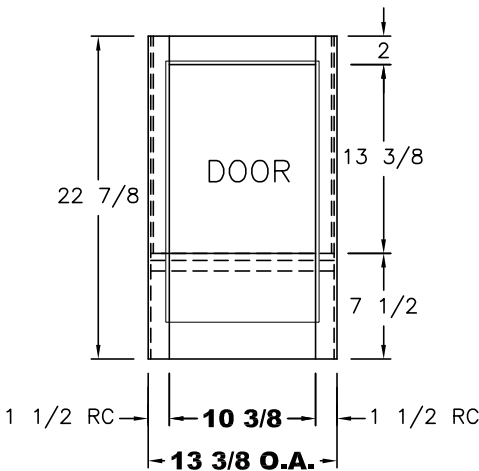

RIGHT CHEST BASE

FRONT VIEW

(1) 10 7/8x18 1/2 DOOR

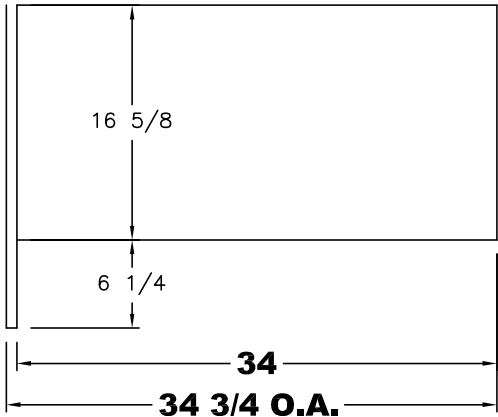

LEFT SIDE VIEW

UNIT: # 112666
DEALER: Midway RV
SPECIAL: # 1626


PLEASE ACKNOWLEDGE AND DATE THE
FOLLOWING ORDER/PRINT FOR APPROVAL
TO BUILD, AND FAX TO NEWMAR (AT
574-773-2895) AS SOON AS POSSIBLE

DATE:

SIGN:

NEWMAR CORP <i>P.O. Box 30, Nappanee, IN. 46550</i>	Model:	Sheet	Drawn by:	Checked by:	Revision:	By:
	BS CA 3401	2 OF 2	Z. R.	A. M.		Date:
	Title:	I.D. # 2017\	Date:	Date:	Revision:	By:
	85 1/2 BED CABINETS	SPECIALS\MOT\1626BR	2/7/17	2/8/17		Date:

PLEASE ACKNOWLEDGE AND DATE THE FOLLOWING ORDER/PRINT FOR APPROVAL TO BUILD, AND FAX TO NEWMAR (AT 574-773-2895) AS SOON AS POSSIBLE
DATE: _____
SIGN: _____

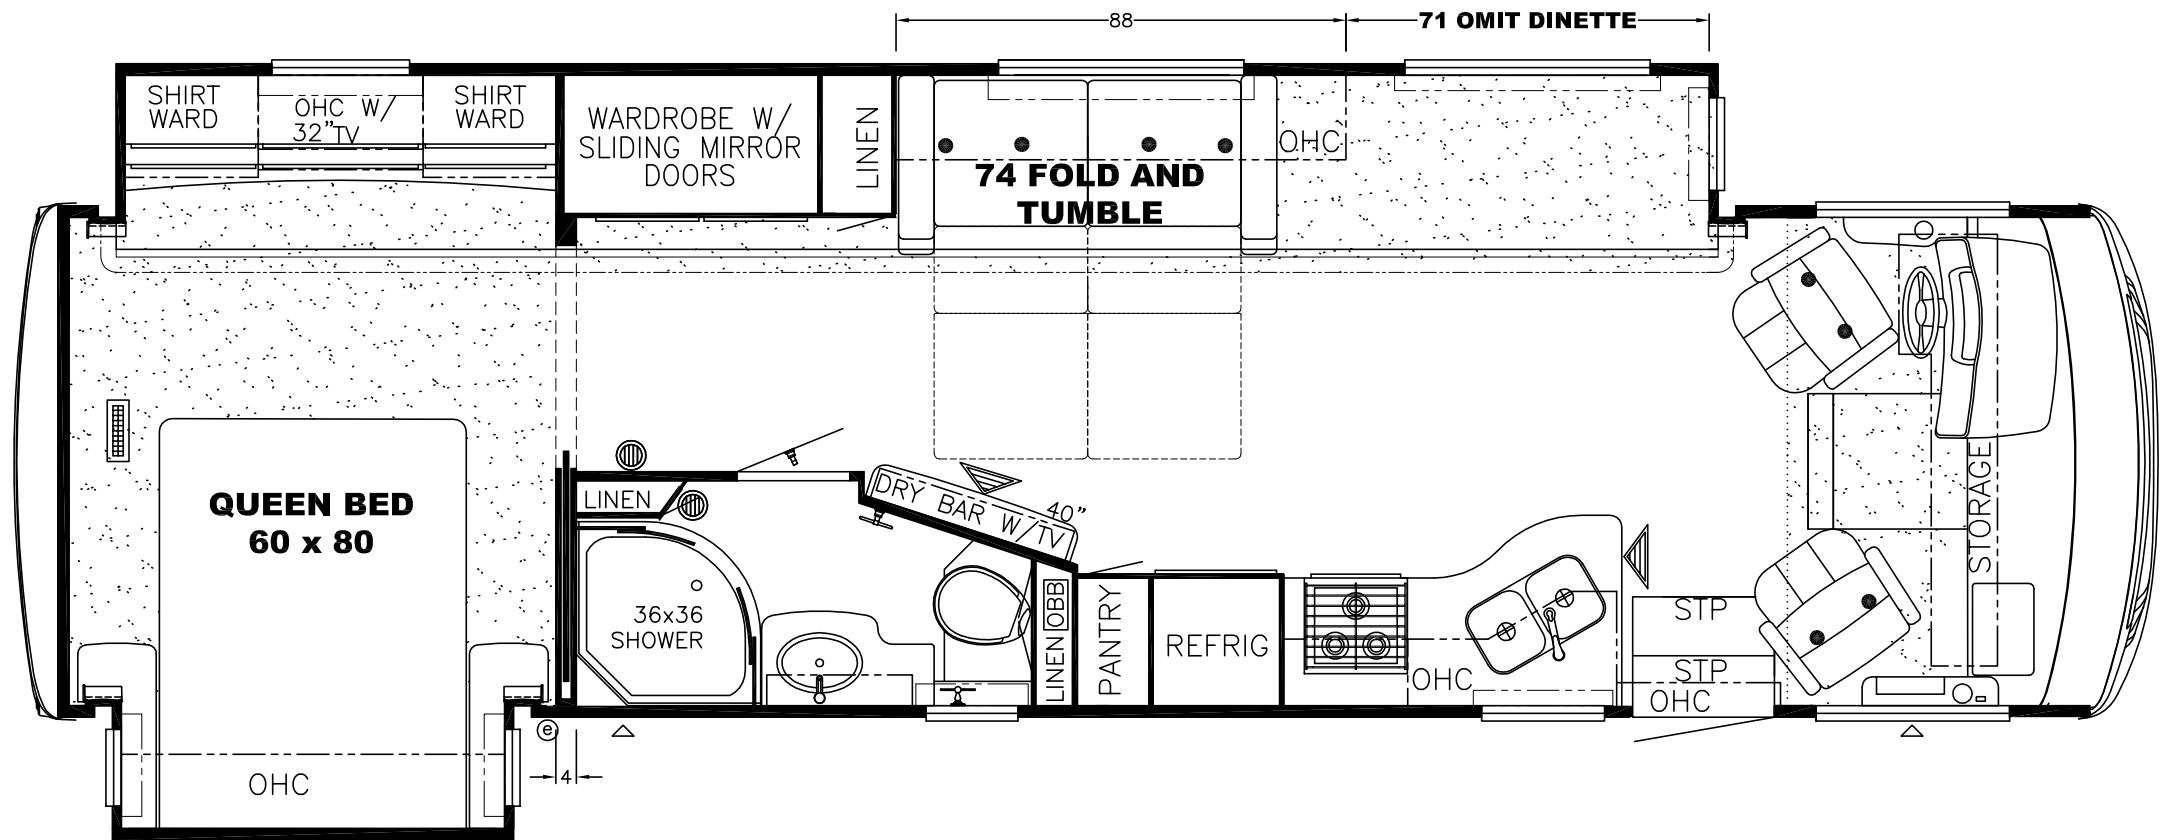

UNIT: # 112666
DEALER: Midway RV
SPECIAL: # 1626

NEWMAR CORP P.O. Box 30, Nappanee, IN. 46550 UNITS: INCHES TITLE BLOCK: 3125TB	Model:	Sheet	Drawn by:	Checked by:	Revision:	By:
	BS CA 3401	1 OF 1	Z. R.	A. M.		Date:
	Title:	I.D. # 2017\	Date:	Date:	Revision:	By:
	FLOOR PLAN	SPECIALS\MOT\1626FP	2/7/17	2/8/17		Date: