



PLEASE ACKNOWLEDGE AND DATE THE
FOLLOWING ORDER/PRINT FOR APPROVAL
TO BUILD, AND FAX TO NEWMAR (AT
574-773-2895) AS SOON AS POSSIBLE
DATE: _____
SIGN: _____

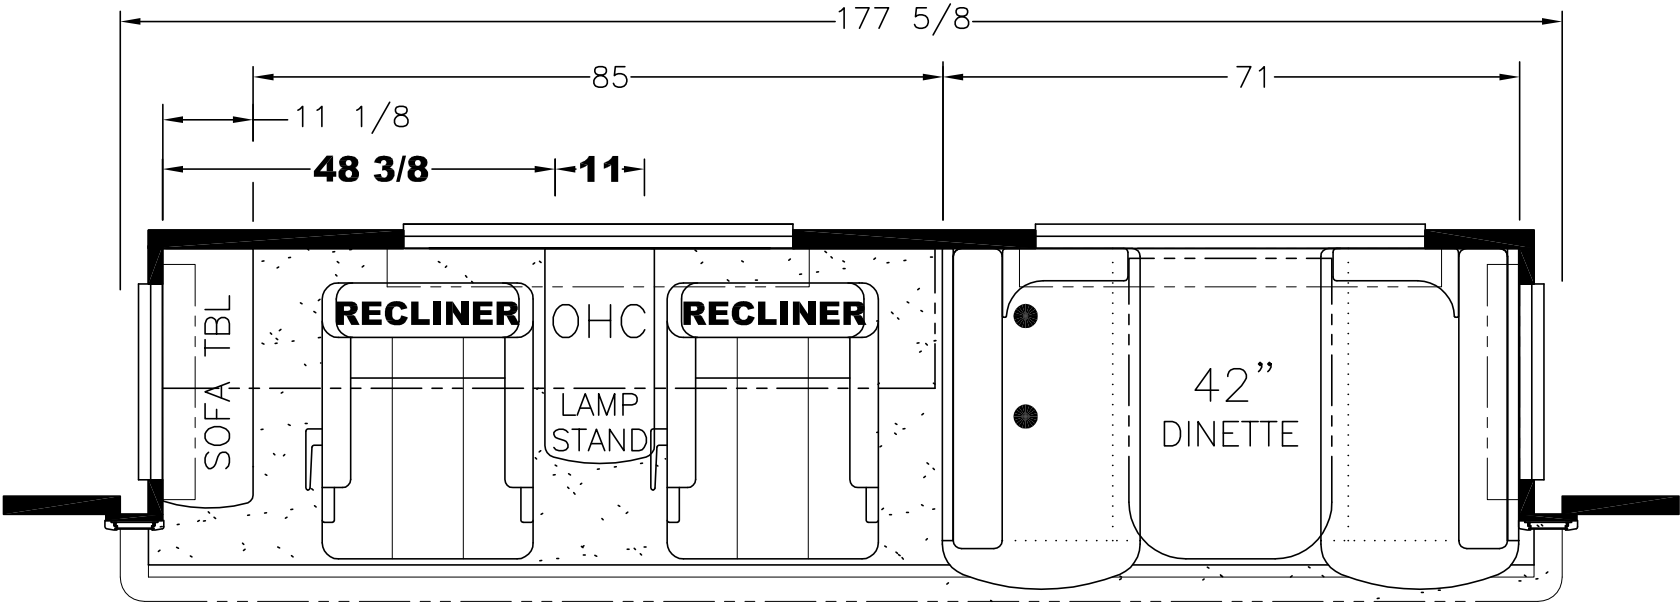


UNIT: # 161698
DEALER: GUARANTY RV
SPECIAL: # 257


NEWMAR CORP P.O. Box 30, Nappanee, IN. 46550 Title block--3125TB	Model: CS CA 3710	Sheet 1 OF 1	Drawn by: Z. R.	Checked by: A. M.	Revision:	By:
	Title: FLOOR PLAN	I.D. # 2016\ SPECIALS\MOT\ 257FP	Date: 6/18/15	Date: 6/18/15		Date:
					Revision:	By:
						Date:

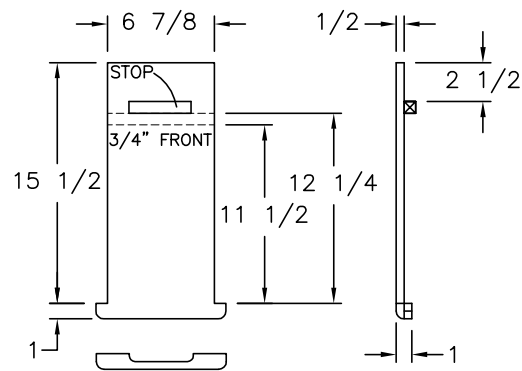


1/2 SOLID SURFACE
P-O SHELF

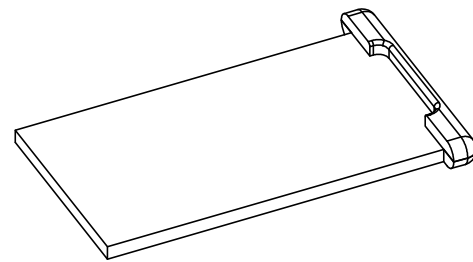


BOTTOM VIEW
(REFERENCE ONLY)

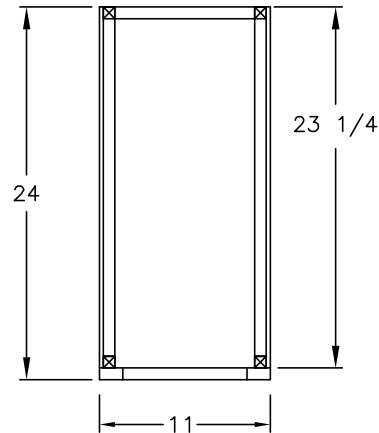


TOP VIEW

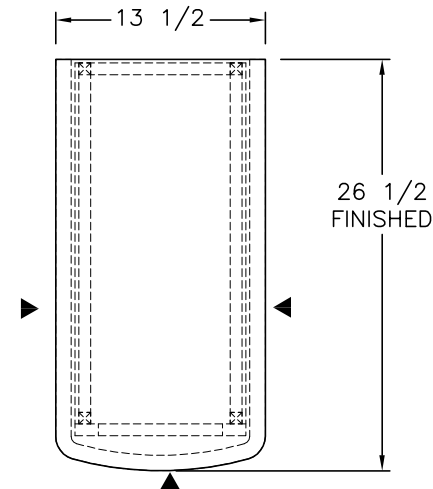


TOP VIEW

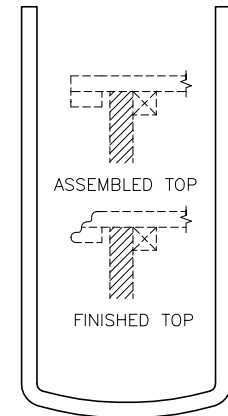

EDGE TRIM
(1) PIECE 1/2 MATERIAL

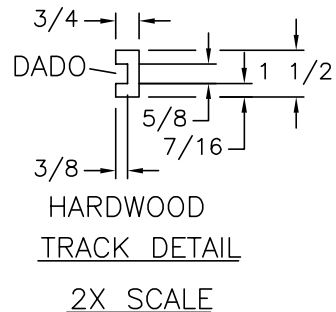


HARDWOOD
TRACK DETAIL
2X SCALE

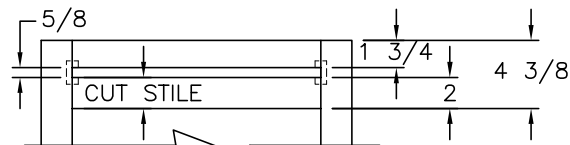


CABINET BASE FRONT VIEW

UNIT: # 161698
DEALER: GUARANTY RV
SPECIAL: # 257

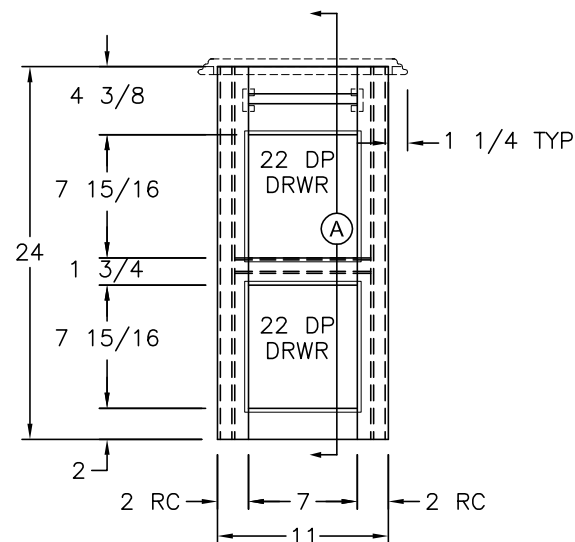

FRONT VIEW
(2) 7 1/2x8 1/2 FRONTS

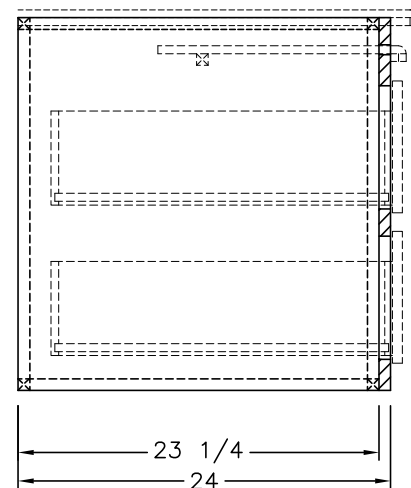


SIDE SECTION (A)

► - DENOTES A FINISHED EDGE
1/2" SOLID SURFACE

PLEASE ACKNOWLEDGE AND DATE THE
FOLLOWING ORDER/PRINT FOR APPROVAL
TO BUILD, AND FAX TO NEWMAR (AT
574-773-2895) AS SOON AS POSSIBLE

DATE: _____
SIGN: _____

NEWMAR CORP P.O. Box 30, Nappanee, IN. 46550	Model:	Sheet	Drawn by:	Checked by:	Revision:	By:
	CS CA 3710	1 OF 1	Z. R.	A. M.		Date:
	Title:	I.D. # 2016\	Date:	Date:	Revision:	By:
	LAMP STAND	SPECIALS\MOT\	6/18/15	6/18/15		Date:
Title block--1TB		257LAMP				

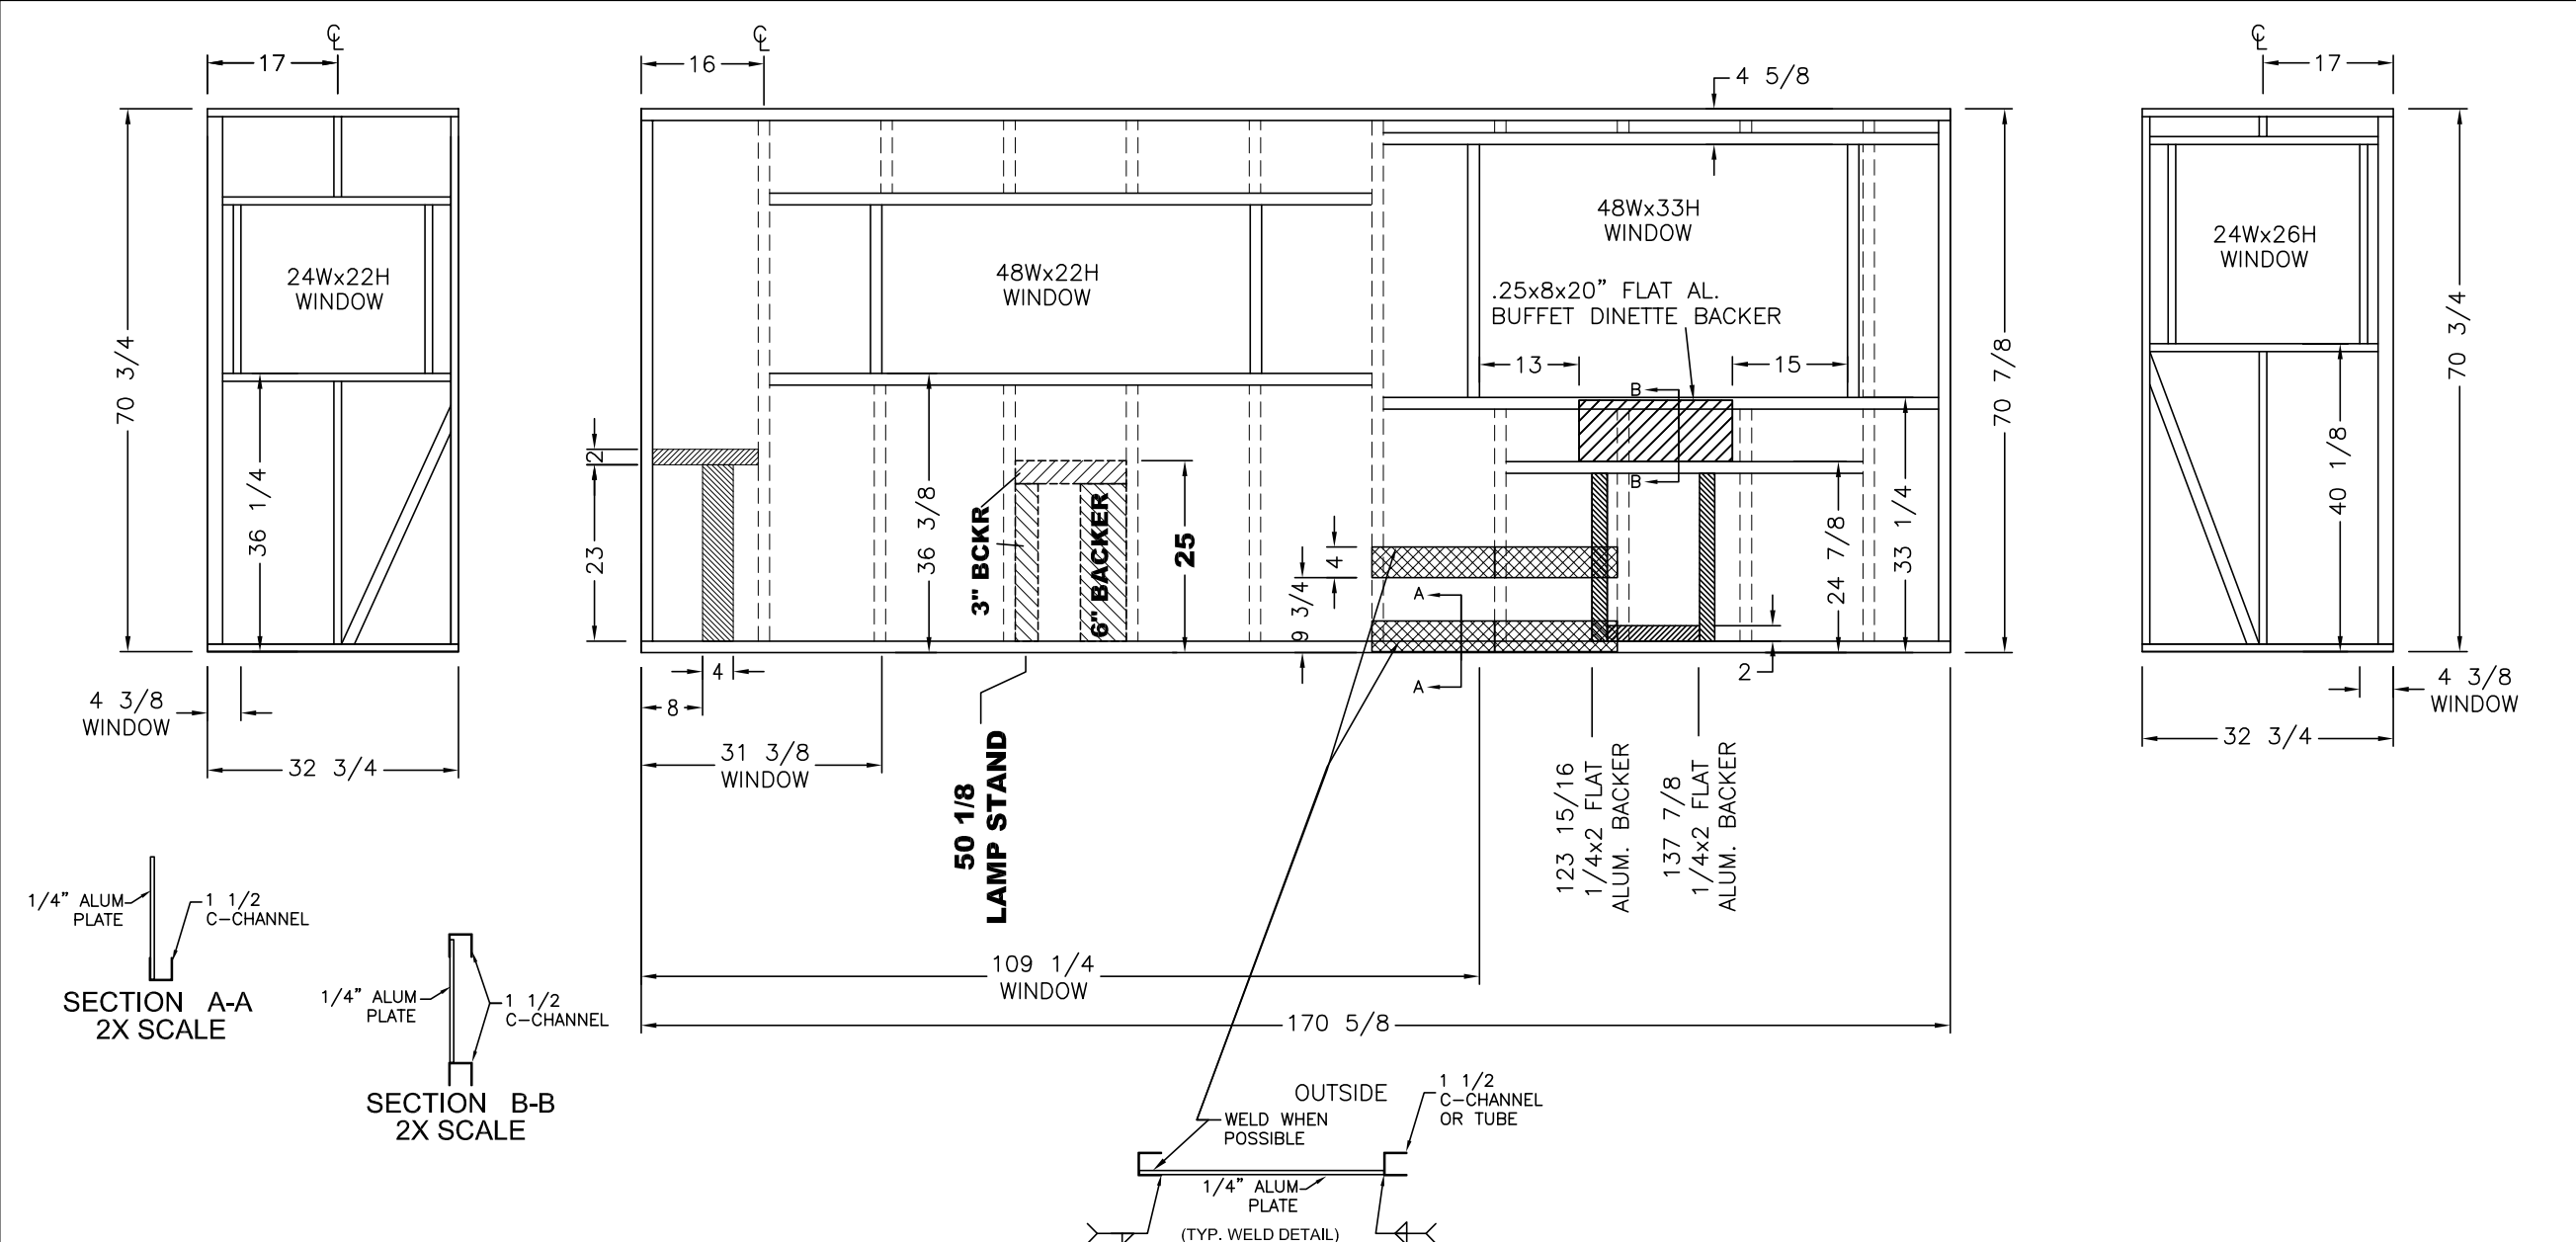

- NOTES:
- 1.) MAIN WALL - 1 1/2x1 1/2 ALUMINUM STUDS.
 - 2.) END WALLS - 1x1 ALUMINUM STUDS.
 - 3.) ALL WALLS DRAWN AS IN JIG POSITION.
 - 4.) STUDS SPACED 16" ON CENTER.

NEWMAR CORP P.O. Box 30, Nappanee, IN. 46550	Model:	Sheet	Drawn by:	Checked by:	Revision:	By:
	CS CA 3710	1 OF 1	Z. R.	A. M.		Date:
	Title:	I.D. # 2016\	Date:	Date:	Revision:	By:
	177 5/8 LR	SPECIALS\MOT\	6/18/15	6/18/15		Date:
Title block--5TB		257LR_WLS				